


DEPARTMENT OF TRANSPORTATION STATE OF GEORGIA

PLAN AND PROFILE OF PROPOSED SR 155 FROM BILL GARDNER PARKWAY/HAMPTON- LOCUST GROVE ROAD TO I-75/SR 401 IMPROVEMENT PROJECT HENRY COUNTY FEDERAL AID PROJECT CSSTP-0002-00(882)

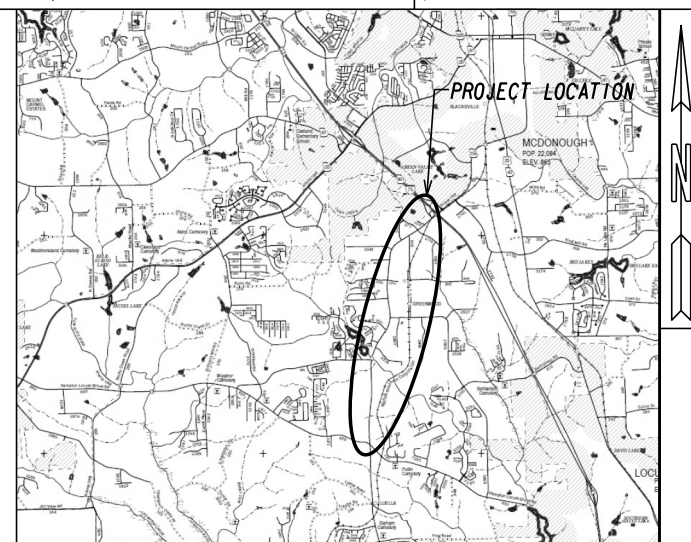

LOCATION SKETCH

DESIGN DATA:
 TRAFFIC A.D.T.: (2015) 20,300
 TRAFFIC A.D.T.: (2035) 27,200
 TRAFFIC D.H.V.:
 DIRECTIONAL DIST:
 % TRUCKS:
 24 HR. TRUCKS %:
 SPEED DESIGN:

LOCATION & DESIGN APPROVAL DATE:


FUNCTIONAL CLASS:
 RURAL MINOR ARTERIAL

 THIS PROJECT IS 100% IN HENRY COUNTY AND IS 100% IN CONG. DIST. NO. 3.

 PROJECT DESIGNATION: EXEMPT DESIGNED IN ENGLISH UNITS.


THIS PROJECT HAS BEEN PREPARED USING THE HORIZONTAL GEORGIA COORDINATE SYSTEM OF 1984 (NAD 1983/94 WEST ZONE, AND THE NORTH AMERICAN VERTICAL DATUM (NAVD) OF 1988.

THE DATA TOGETHER WITH ALL OTHER INFORMATION SHOWN ON THESE PLANS OR IN ANYWAY INDICATED THEREBY, WHETHER BY DRAWINGS OR NOTES, OR IN ANY OTHER MANNER, ARE BASED UPON FIELD INVESTIGATIONS AND ARE BELIEVED TO BE INDICATIVE OF ACTUAL CONDITIONS. HOWEVER, THE SAME ARE SHOWN AS INFORMATION ONLY, ARE NOT GUARANTEED, AND DO NOT BIND THE DEPARTMENT OF TRANSPORTATION IN ANY WAY. THE ATTENTION OF BIDDER IS SPECIFICALLY DIRECTED TO SUBSECTIONS 102.04, 102.05, AND 104.03 OF THE SPECIFICATIONS.

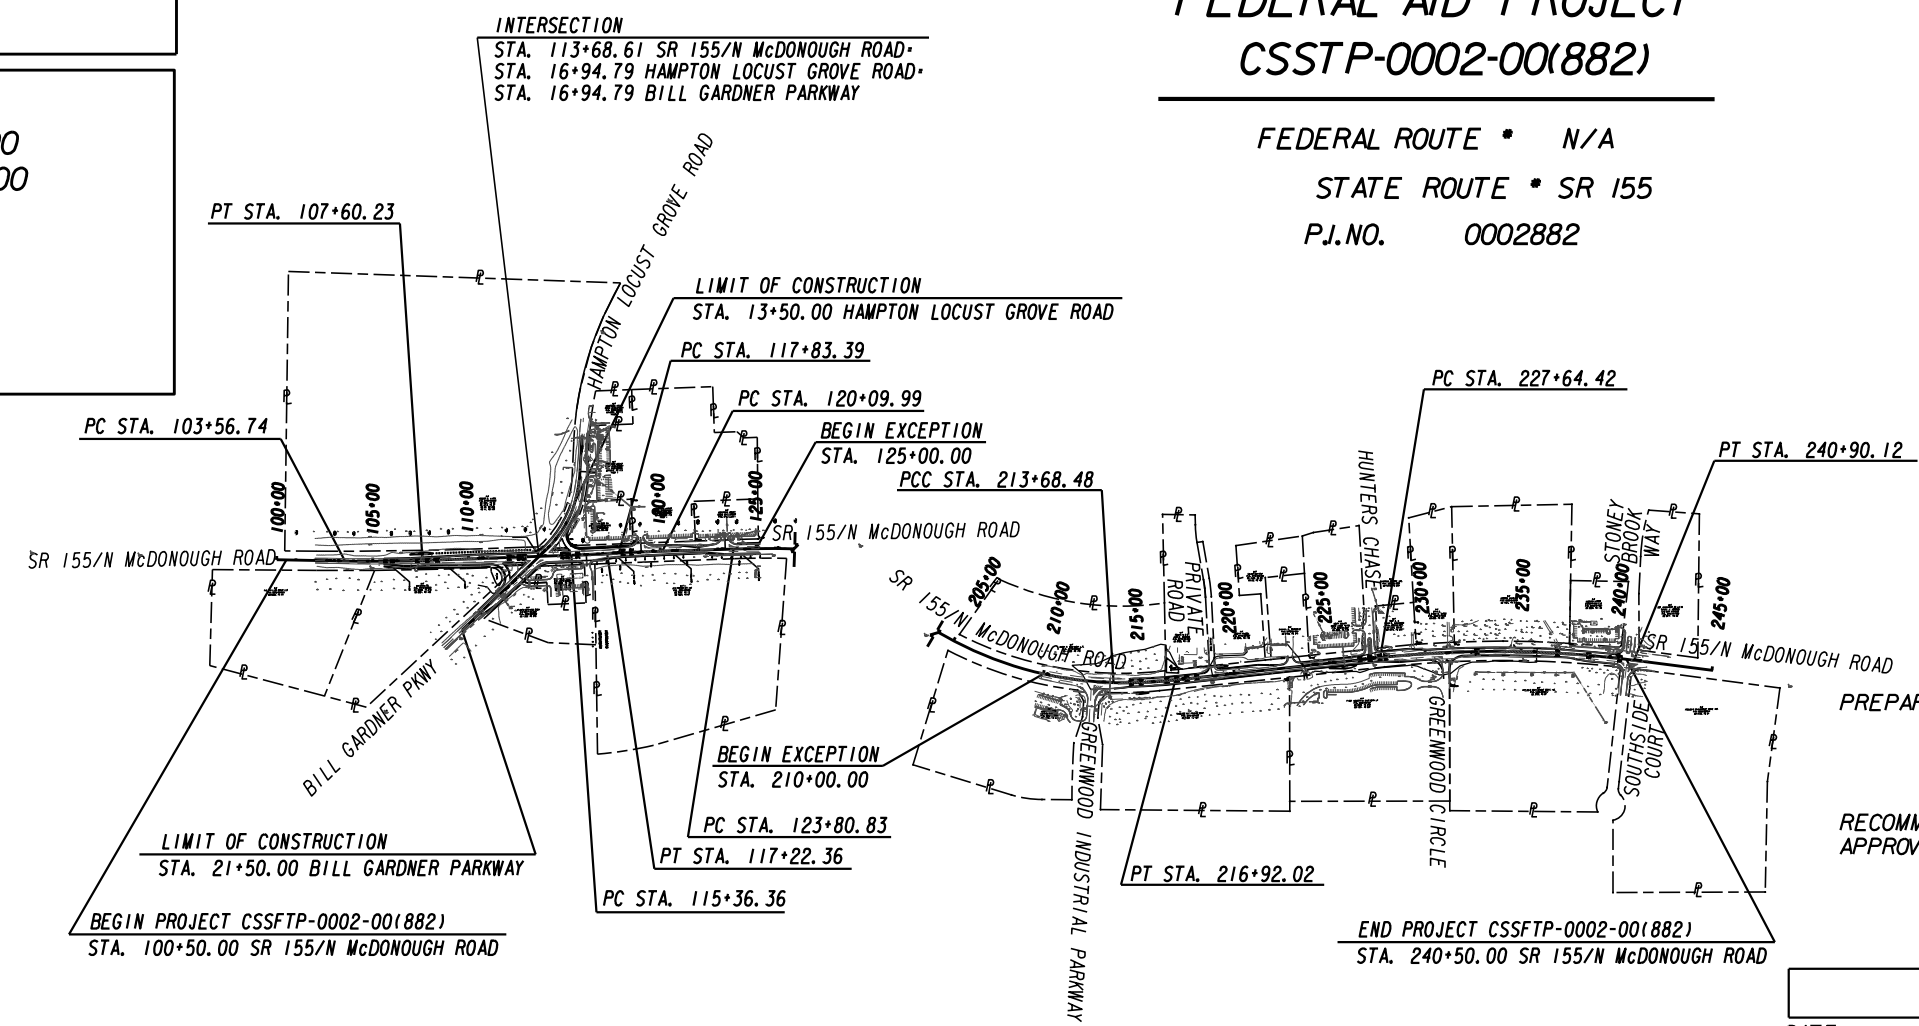

NOTE:
 ALL REFERENCES IN THIS DOCUMENT WHICH INCLUDES ALL PAPERS, WRITINGS, DOCUMENTS, DRAWINGS, OR PHOTOGRAPHS USED, OR TO BE USED IN CONNECTION WITH THIS DOCUMENT, TO "STATE HIGHWAY DEPARTMENT OF GEORGIA," "STATE HIGHWAY DEPARTMENT," "GEORGIA STATE HIGHWAY DEPARTMENT," "HIGHWAY DEPARTMENT," OR "DEPARTMENT" WHEN THE CONTEXT THEREOF MEANS THE STATE HIGHWAY DEPARTMENT OF GEORGIA, AND SHALL BE DEEMED TO MEAN THE DEPARTMENT OF TRANSPORTATION.


FEDERAL ROUTE • N/A
 STATE ROUTE • SR 155
 P.J. NO. 0002882

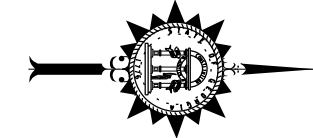

PREPARED BY: Eric J. Rickert, PE
 Gresham, Smith & Partners

RECOMMENDED FOR APPROVAL BY: OFFICE OF PROGRAM DELIVERY


LENGTH OF PROJECT	COUNTY No. 151
	Project No. 0002882
	MILES
NET LENGTH OF ROADWAY	
NET LENGTH OF BRIDGES	
NET LENGTH OF PROJECT	
NET LENGTH OF EXCEPTIONS	
GROSS LENGTH OF PROJECT	

 

DATE	CHIEF ENGINEER
PLANS COMPLETED	--
REVISIONS	

Curve* 1 PI Sta. 105+58.53 N. 1222851.83 E. 2292707.67 DELTA. 3°04'56.7" (LT) D. 0°45'50.20" T. 201.79 L. 403.49 R. 7500.00 E. 2.71	Curve* 2 PI Sta. 116+29.36 N. 1223922.10 E. 2292670.15 DELTA. 1°03'56.4" (LT) D. 0°34'22.65" T. 93.00 L. 186.00 R. 10000.00 E. 0.43	Curve* 3 PI Sta. 118+96.70 N. 1224189.06 E. 2292655.81 DELTA. 1°17'54.0" (RT) D. 0°34'22.65" T. 113.31 L. 226.60 R. 10000.00 E. 0.64	Curve* 4 PI Sta. 128+55.33 N. 1225147.24 E. 2292626.11 DELTA. 9°17'24.4" (RT) D. 0°58'51.93" T. 474.50 L. 946.91 R. 5840.00 E. 19.24	Curve* 5 PI Sta. 148+92.06 N. 1227168.54 E. 2292892.75 DELTA. 3°48'37.2" (LT) D. 1°21'50.98" T. 139.71 L. 279.32 R. 4200.07 E. 2.32	Curve* 6 PI Sta. 154+91.42 N. 1227766.75 E. 2292931.48 DELTA. 4°15'17.8" (LT) D. 1°01'23.34" T. 208.03 L. 415.87 R. 5599.94 E. 3.86	Curve* 7 PI Sta. 177+93.36 N. 1230068.78 E. 2292909.36 DELTA. 23°55'34.5" (RT) D. 2°02'46.60" T. 593.28 L. 1169.26 R. 2800.00 E. 62.16	Curve* 8 PI Sta. 190+61.27 N. 1231248.49 E. 2293419.27 DELTA. 11°28'43.1" (RT) D. 1°44'10.46" T. 331.67 L. 661.12 R. 3299.99 E. 16.63	Curve* 9 PI Sta. 209+82.84 N. 1232827.17 E. 2294518.71 DELTA. 41°04'34.5" (LT) D. 3°01'38.52" (1) D. 2°23'14.37" (2) T. 716.05 (1) T. 771.96 (2) L. 1101.69 (1) L. 323.54 (2) R. 1892.59 (1) R. 2400.00 (2) E. 130.93
---	---	--	--	---	---	--	---	---

Curve* 10 PI Sta. 234+30.39 N. 1235322.71 E. 2294246.64 DELTA. 13°34'24.5" (RT) D. 1°01'25.96" T. 665.96 L. 1325.69 R. 5595.96 E. 39.49	Curve* 11 PI Sta. 14+42.60 N. 1223859.54 E. 2292489.76 DELTA. 42°59'11.7" (RT) D. 7°58'47.69" (1) D. 10°41'36.82" (2) T. 251.82 (1) T. 220.28 (2) L. 189.92 (1) L. 260.26 (2) R. 718.00 (1) R. 535.80 (2) E. 42.88
---	--

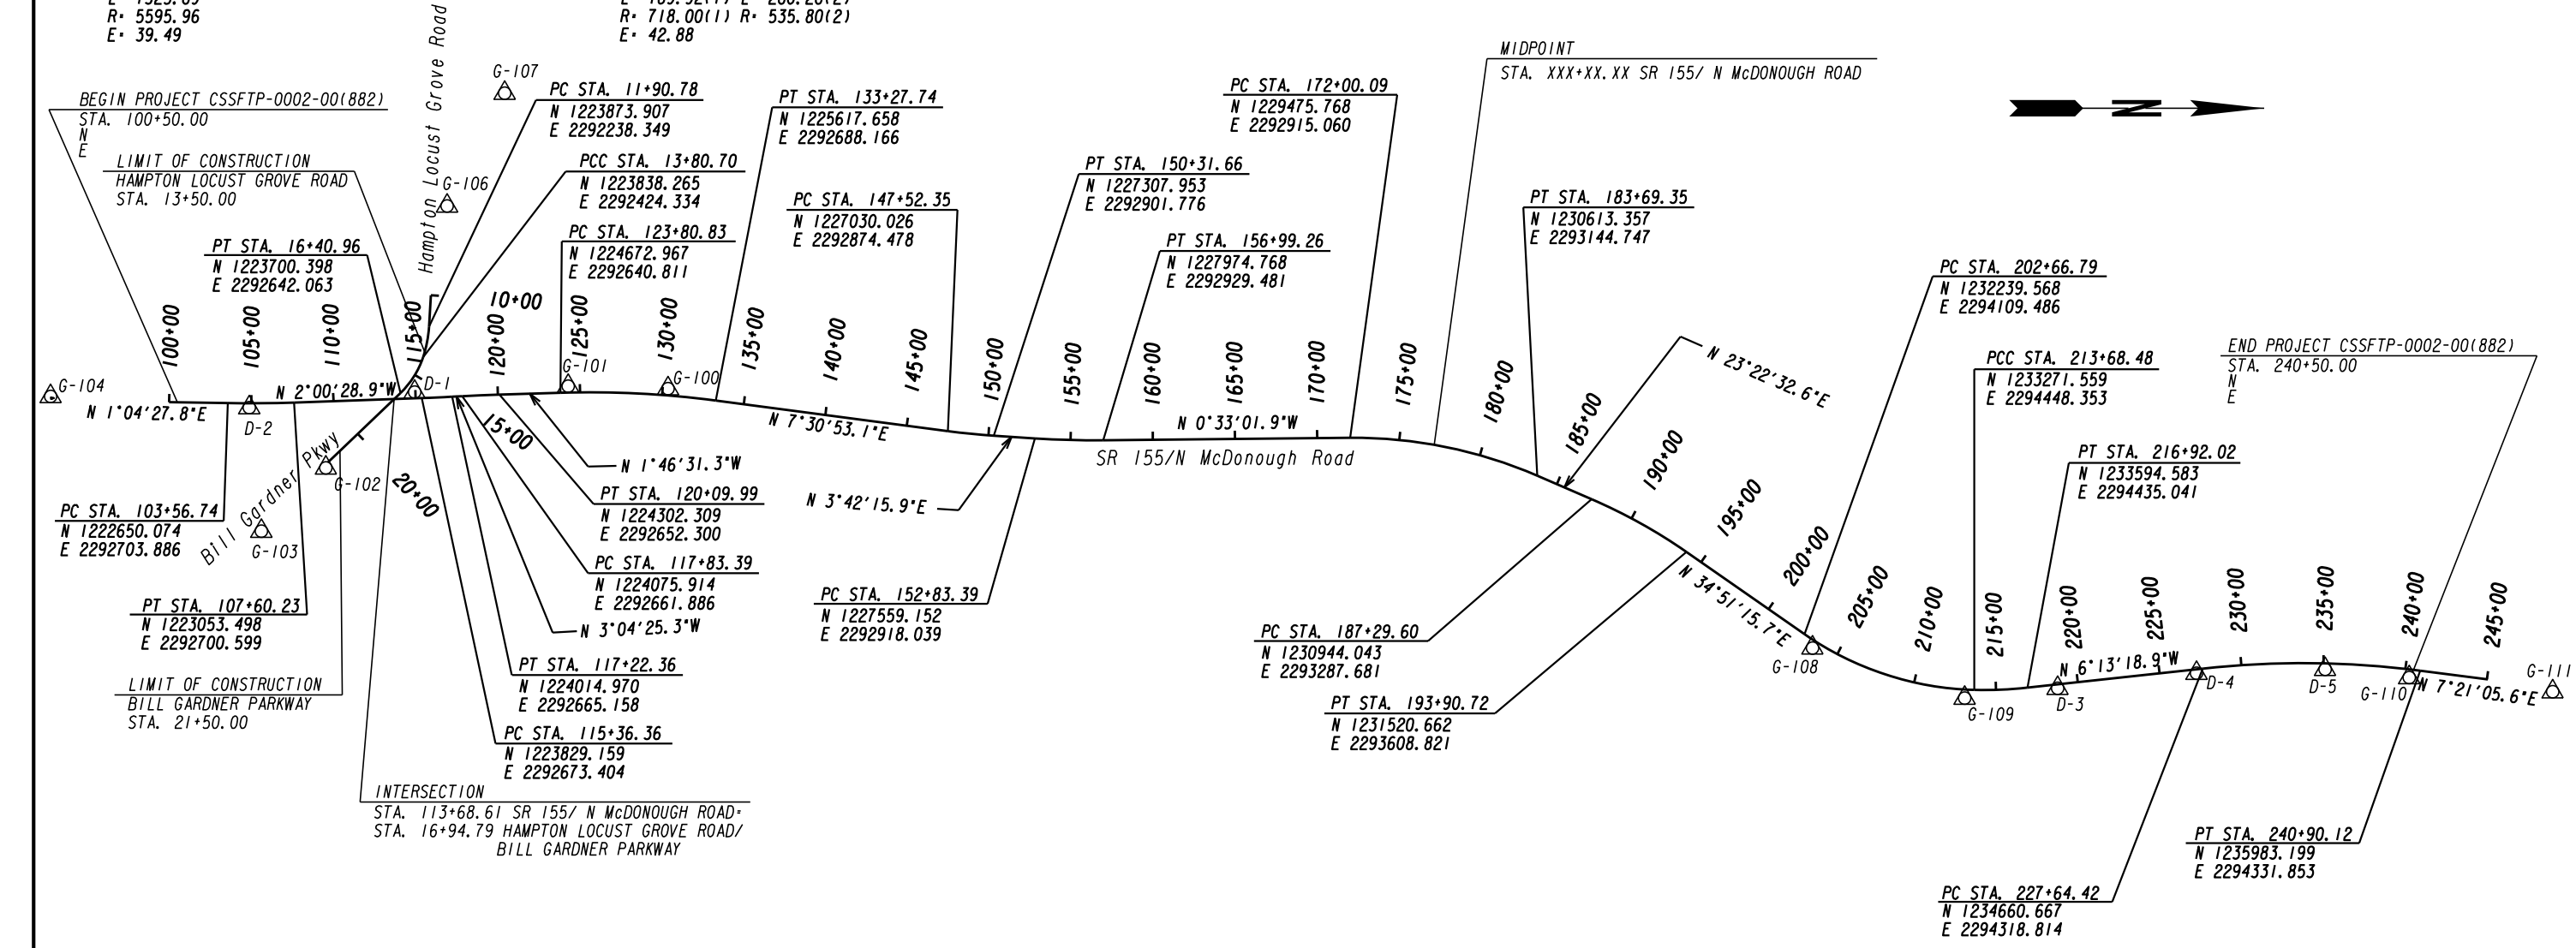

D-1 3/4" REBAR N. 1223786.46 E. 2292636.88 EL 868.76	D-2 3/4" REBAR N. 1222781.11 E. 2292730.76 EL 846.79	D-3 3/4" REBAR N. 1233778.12 E. 2294438.62 EL 866.99	D-4 3/4" REBAR N. 1234623.44 E. 2294346.93 EL 879.02	D-5 3/4" REBAR N. 1235405.03 E. 2294323.66 EL 888.66	G-100 3/4" REBAR N. 1225327.63 E. 2292615.92 EL 862.48	G-101 3/4" REBAR N. 1224720.58 E. 2292600.73 EL 873.68	G-102 3/4" REBAR N. 1223246.94 E. 2293097.84 EL 858.59	G-103 3/4" REBAR N. 1222855.04 E. 2293482.91 EL 848.75	G-104 3/4" REBAR N. 1221572.92 E. 2292663.56 EL 820.14	G-106 3/4" REBAR N. 1223984.14 E. 2291504.00 EL 873.75	G-107 3/4" REBAR N. 1224334.46 E. 2290818.44 EL 885.00	G-108 3/4" REBAR N. 1232287.56 E. 2294193.49 EL 846.50	G-109 3/4" REBAR N. 1233213.24 E. 2294498.19 EL 859.57	G-110 3/4" REBAR N. 1235916.71 E. 2294373.12 EL 881.18
---	---	---	---	---	---	---	---	---	---	---	---	---	---	---

GEORGIA
DEPARTMENT
OF
TRANSPORTATION

GRESHAM SMITH AND PARTNERS

 SCALE IN FEET

REVISION DATES	

STATE OF GEORGIA
DEPARTMENT OF TRANSPORTATION
OFFICE: PROGRAM DELIVERY
CONSTRUCTION LAYOUT
PROJECT: CSSFTP-0002-00(882)
COUNTY: HENRY
DRAWING No. 11-001

100+00


101+00

102+00

103+00

104+00

105+00

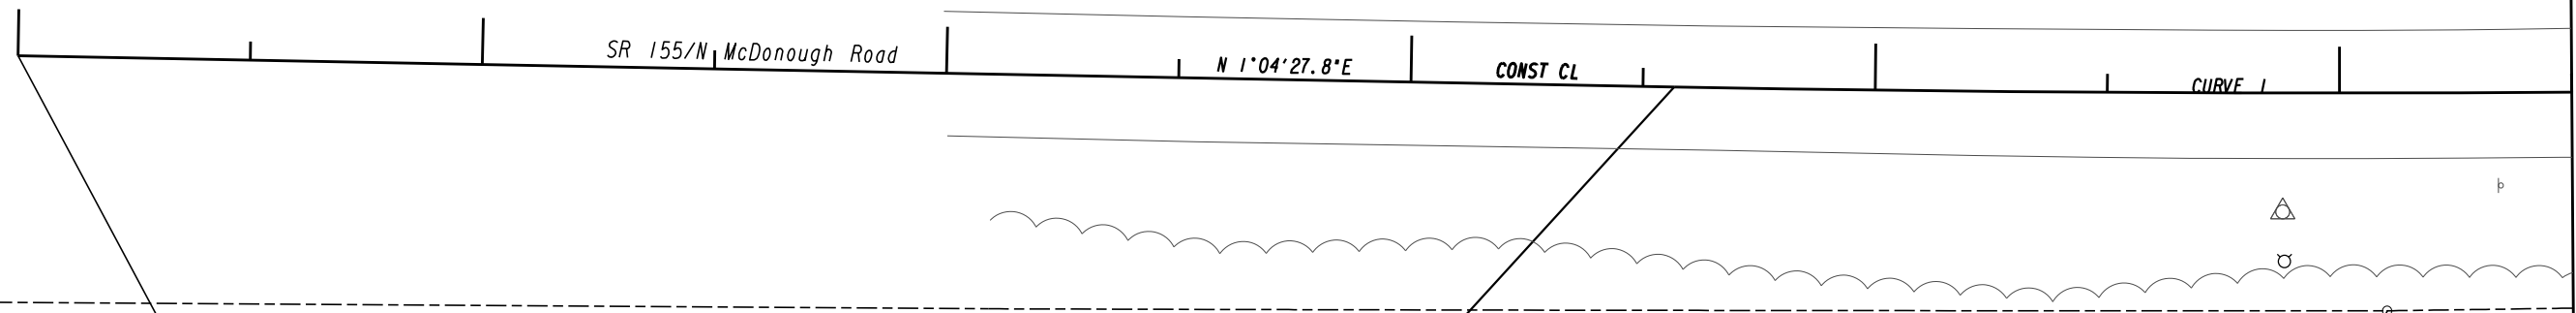

SR 155/N McDonough Road

N 1°04'27.8"E

CONST CL

CURVE 1


MATCH LINE STA. 105+50.00

STA. 100+00.00
N 1222293.397
E 2292697.197

PC STA. 103+56.74
N 1222650.074
E 2292703.886

Curve 1
PI Sta. 105+58.53
N: 1222851.83
E: 2292707.67
DELTA: 3°04'56.7" (LT)
D: 0°45'50.20"
T: 201.79
L: 403.49
R: 7500.00
E: 2.71

PROPERTY AND EXISTING R/W LINE
REQUIRED R/W LINE
CONSTRUCTION LIMITS
EASEMENT FOR CONSTR
& MAINTENANCE OF SLOPES
EASEMENT FOR CONSTR OF SLOPES
EASEMENT FOR CONSTR OF DRIVES

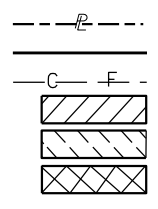


BEGIN LIMIT OF ACCESS.....BLA
END LIMIT OF ACCESS.....ELA
LIMIT OF ACCESS
REQ'D R/W & LIMIT OF ACCESS

GEORGIA
DEPARTMENT
OF
TRANSPORTATION




GRESHAM
SMITH AND
PARTNERS

 

REVISION DATES	

STATE OF GEORGIA
DEPARTMENT OF TRANSPORTATION
OFFICE: PROGRAM DELIVERY
MAINLINE PLAN
PROJECT: CSSFTP-0002-00(882)
COUNTY: HENRY

DRAWING No.
13-001

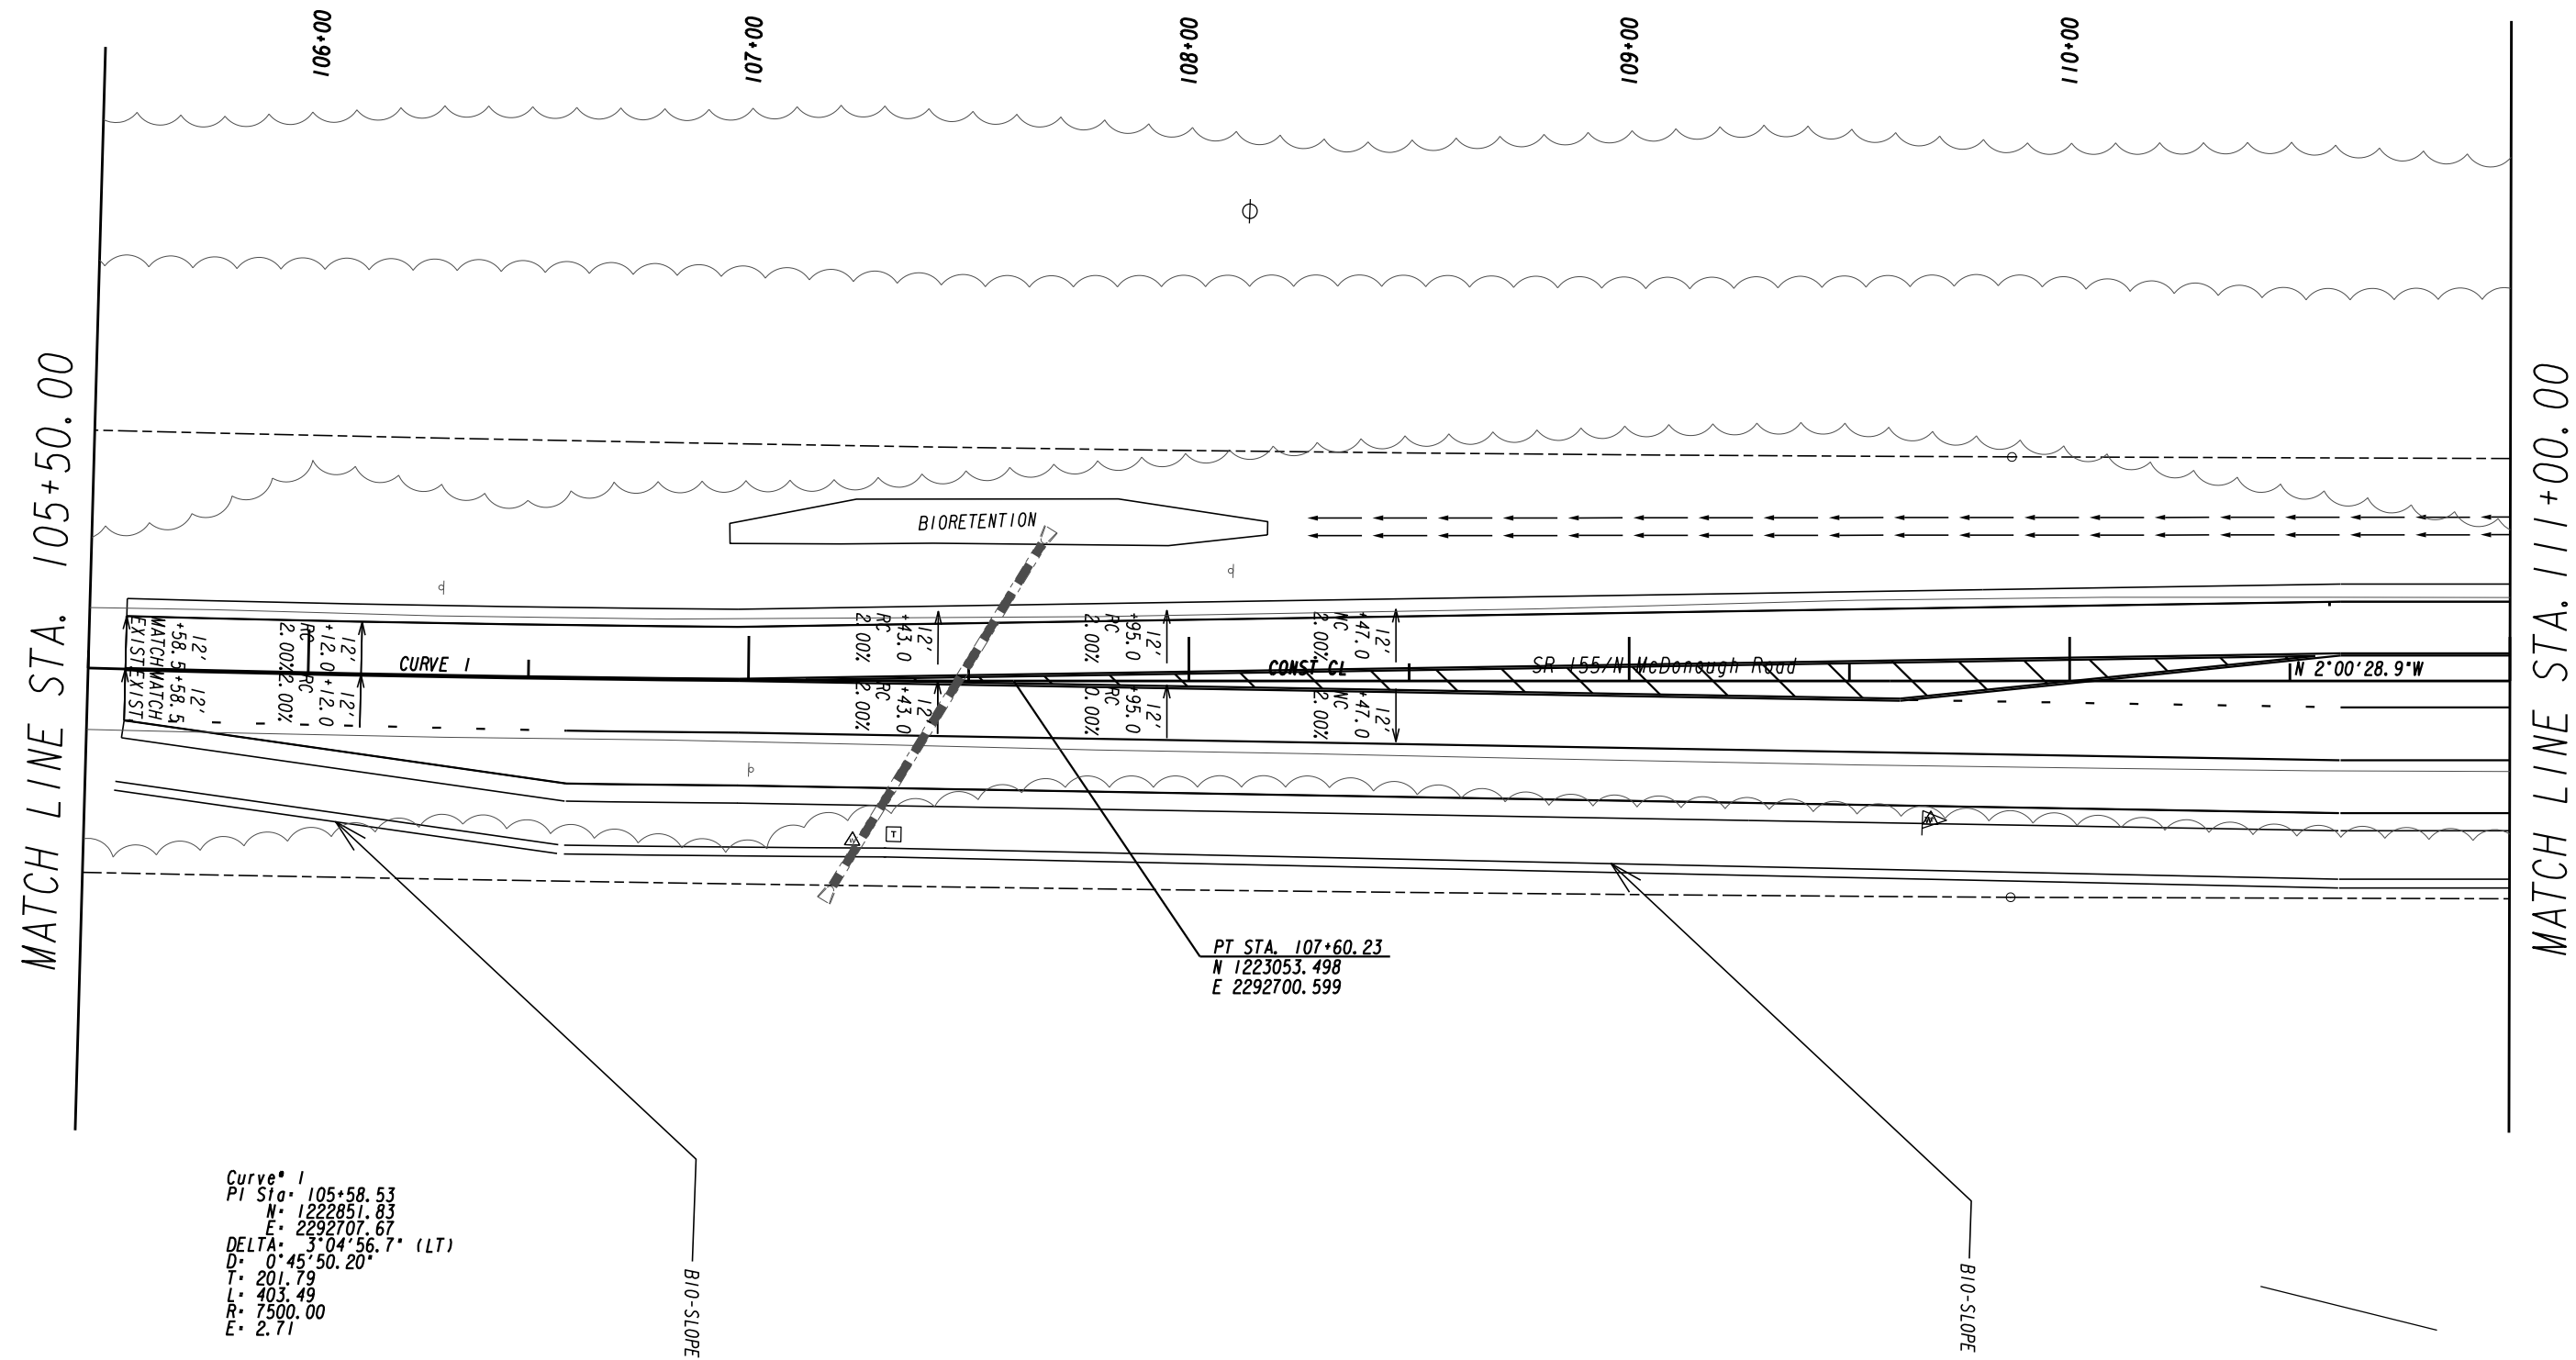


Curve* 1
 PI Sta. 105+58.53
 N= 1222851.83
 E= 2292707.67
 DELTA: 3°04'56.7" (LT)
 D= 0°45'50.20"
 T= 201.79
 L= 403.49
 R= 7500.00
 E= 2.71

PROPERTY AND EXISTING R/W LINE
 REQUIRED R/W LINE
 CONSTRUCTION LIMITS
 EASEMENT FOR CONSTR
 & MAINTENANCE OF SLOPES
 EASEMENT FOR CONSTR OF SLOPES
 EASEMENT FOR CONSTR OF DRIVES

BEGIN LIMIT OF ACCESS.....BLA
 END LIMIT OF ACCESS.....ELA
 LIMIT OF ACCESS
 REQ'D R/W & LIMIT OF ACCESS


GEORGIA
 DEPARTMENT
 OF
 TRANSPORTATION

 

REVISION DATES	

STATE OF GEORGIA
 DEPARTMENT OF TRANSPORTATION
 OFFICE: PROGRAM DELIVERY
MAINLINE PLAN
 PROJECT: CSSFTP-0002-00(882)
 COUNTY: HENRY

DRAWING No.
13-002

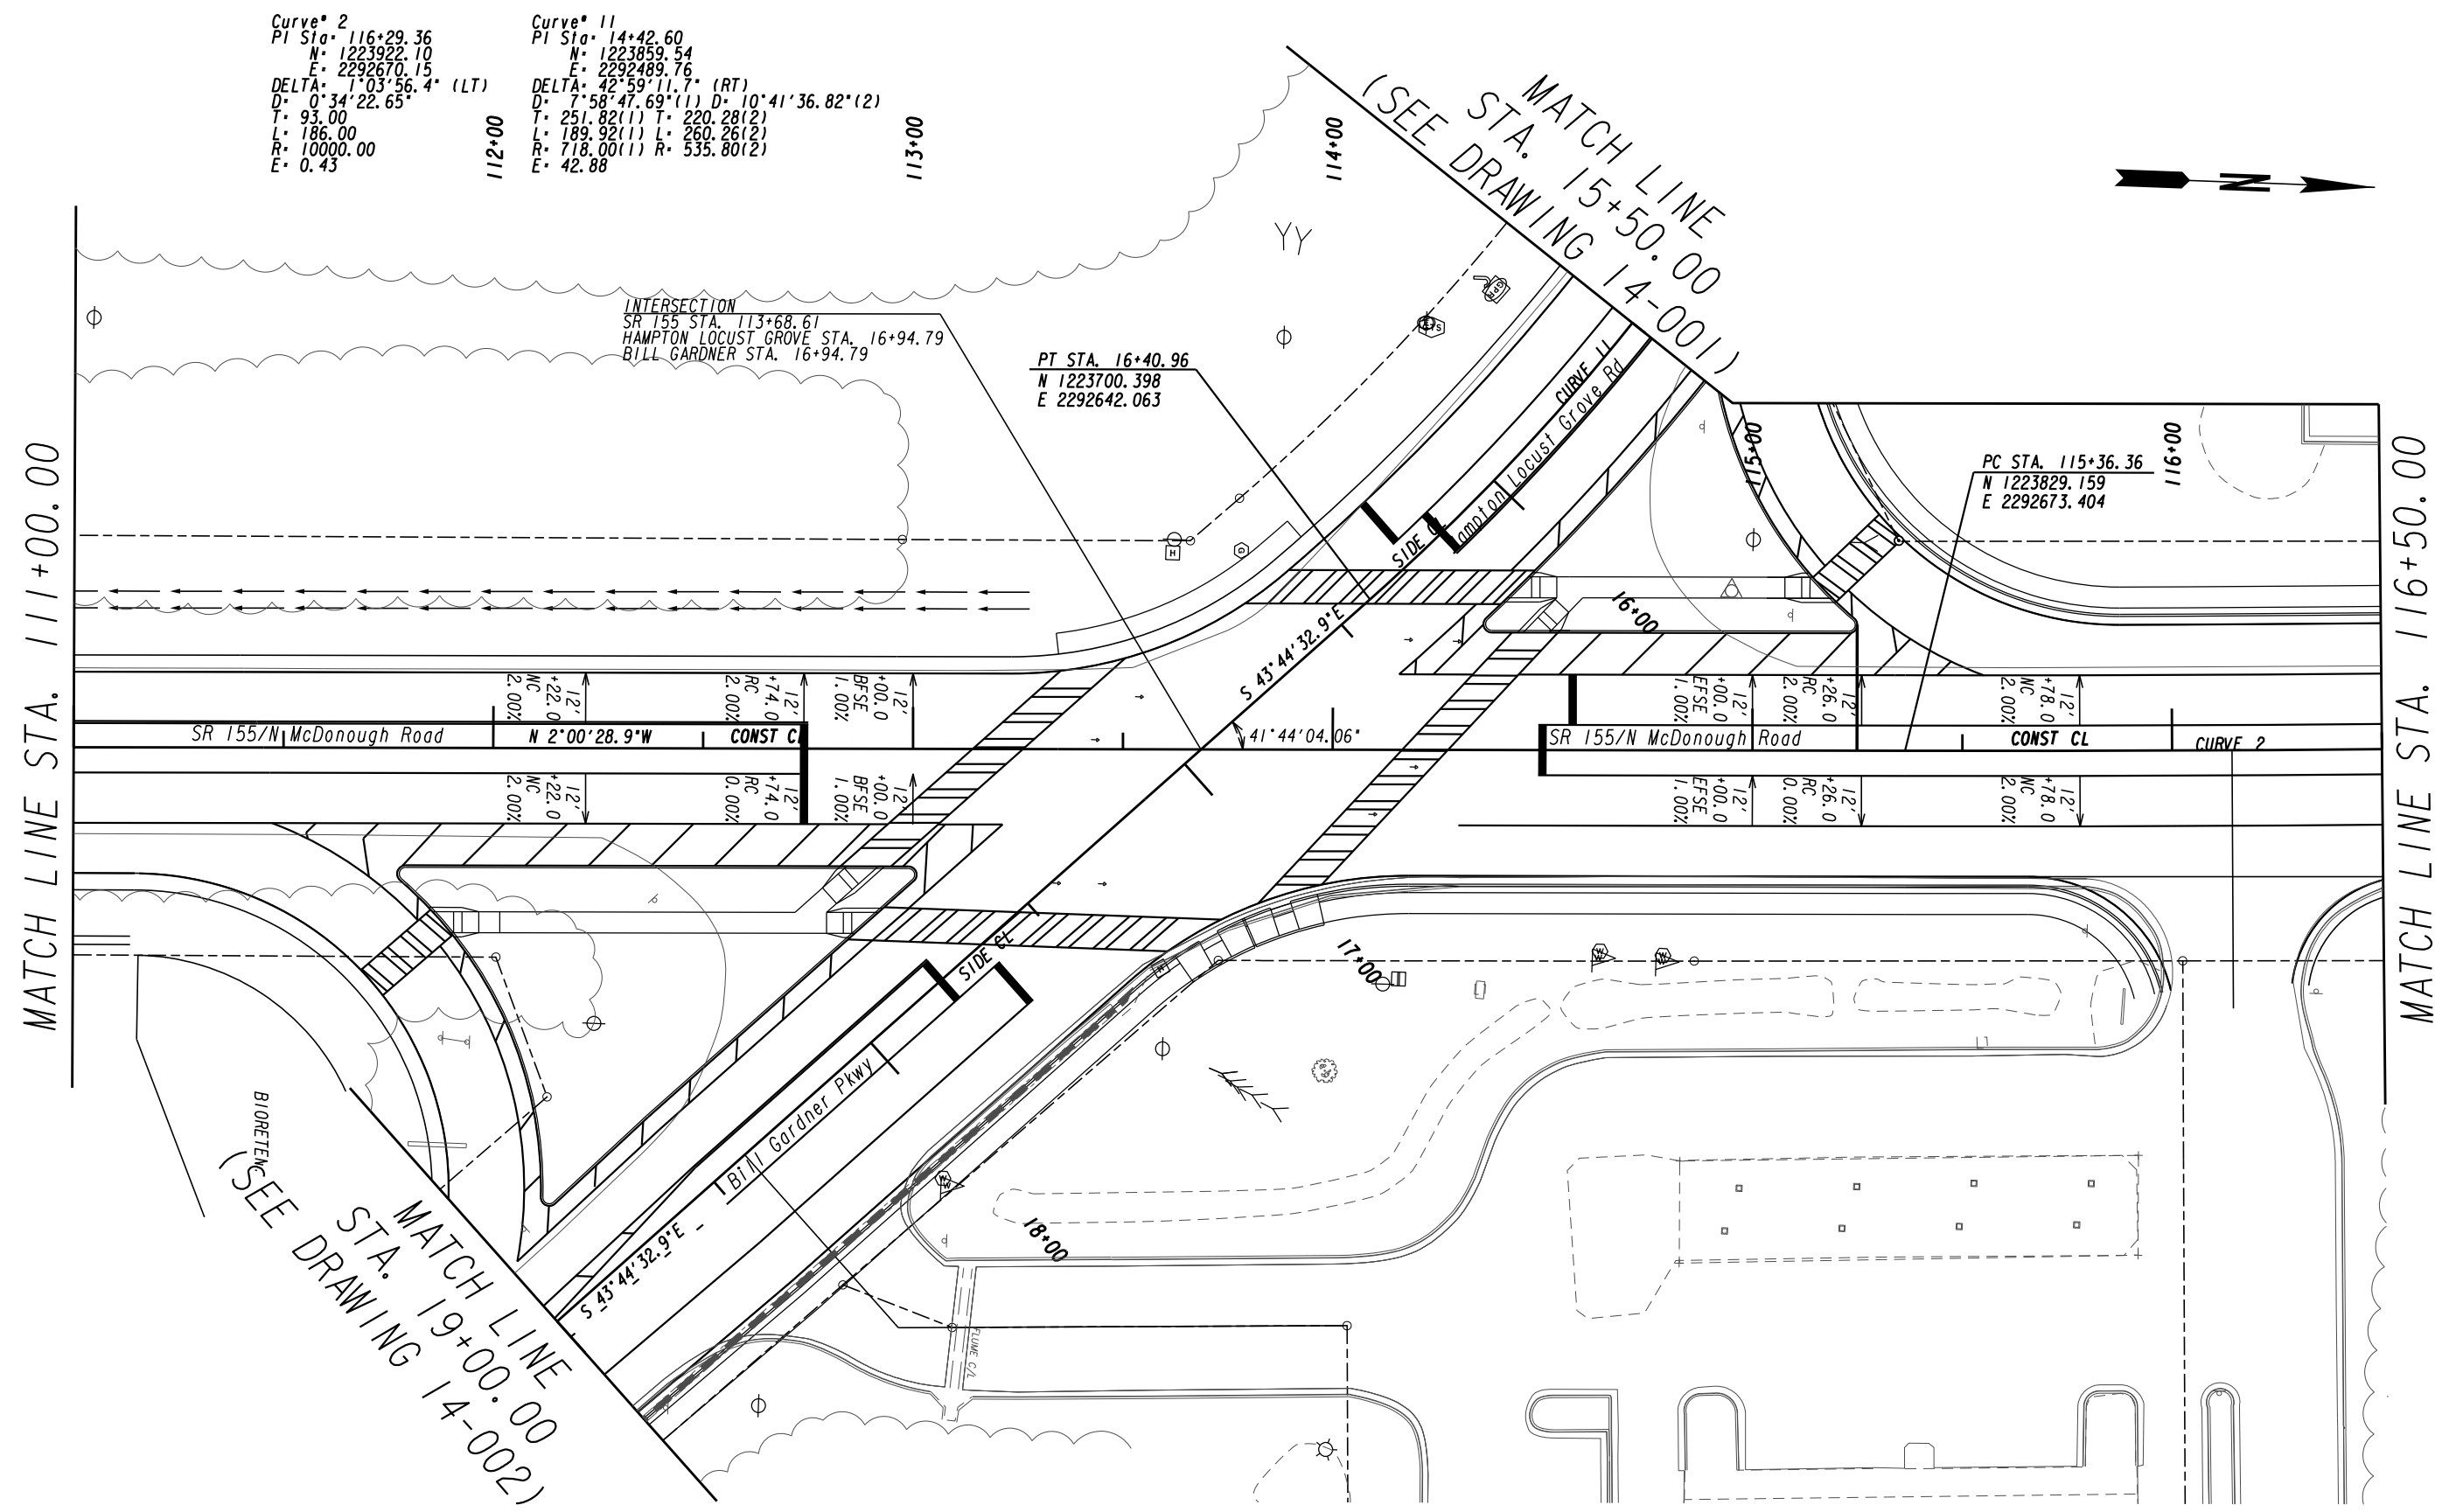

PROPERTY AND EXISTING R/W LINE
 REQUIRED R/W LINE
 CONSTRUCTION LIMITS
 EASEMENT FOR CONSTR
 & MAINTENANCE OF SLOPES
 EASEMENT FOR CONSTR OF SLOPES
 EASEMENT FOR CONSTR OF DRIVES


BEGIN LIMIT OF ACCESS.....BLA
 END LIMIT OF ACCESS.....ELA
 LIMIT OF ACCESS
 REQ'D R/W & LIMIT OF ACCESS

GEORGIA
 DEPARTMENT
 OF
 TRANSPORTATION

GRESHAM SMITH AND PARTNERS
 SCALE IN FEET
 0 20 40 80

REVISION DATES	

STATE OF GEORGIA
 DEPARTMENT OF TRANSPORTATION
 OFFICE: PROGRAM DELIVERY
MAINLINE PLAN
 PROJECT: CSSFTP-0002-00(882)
 COUNTY: HENRY
 DRAWING No. 13-003

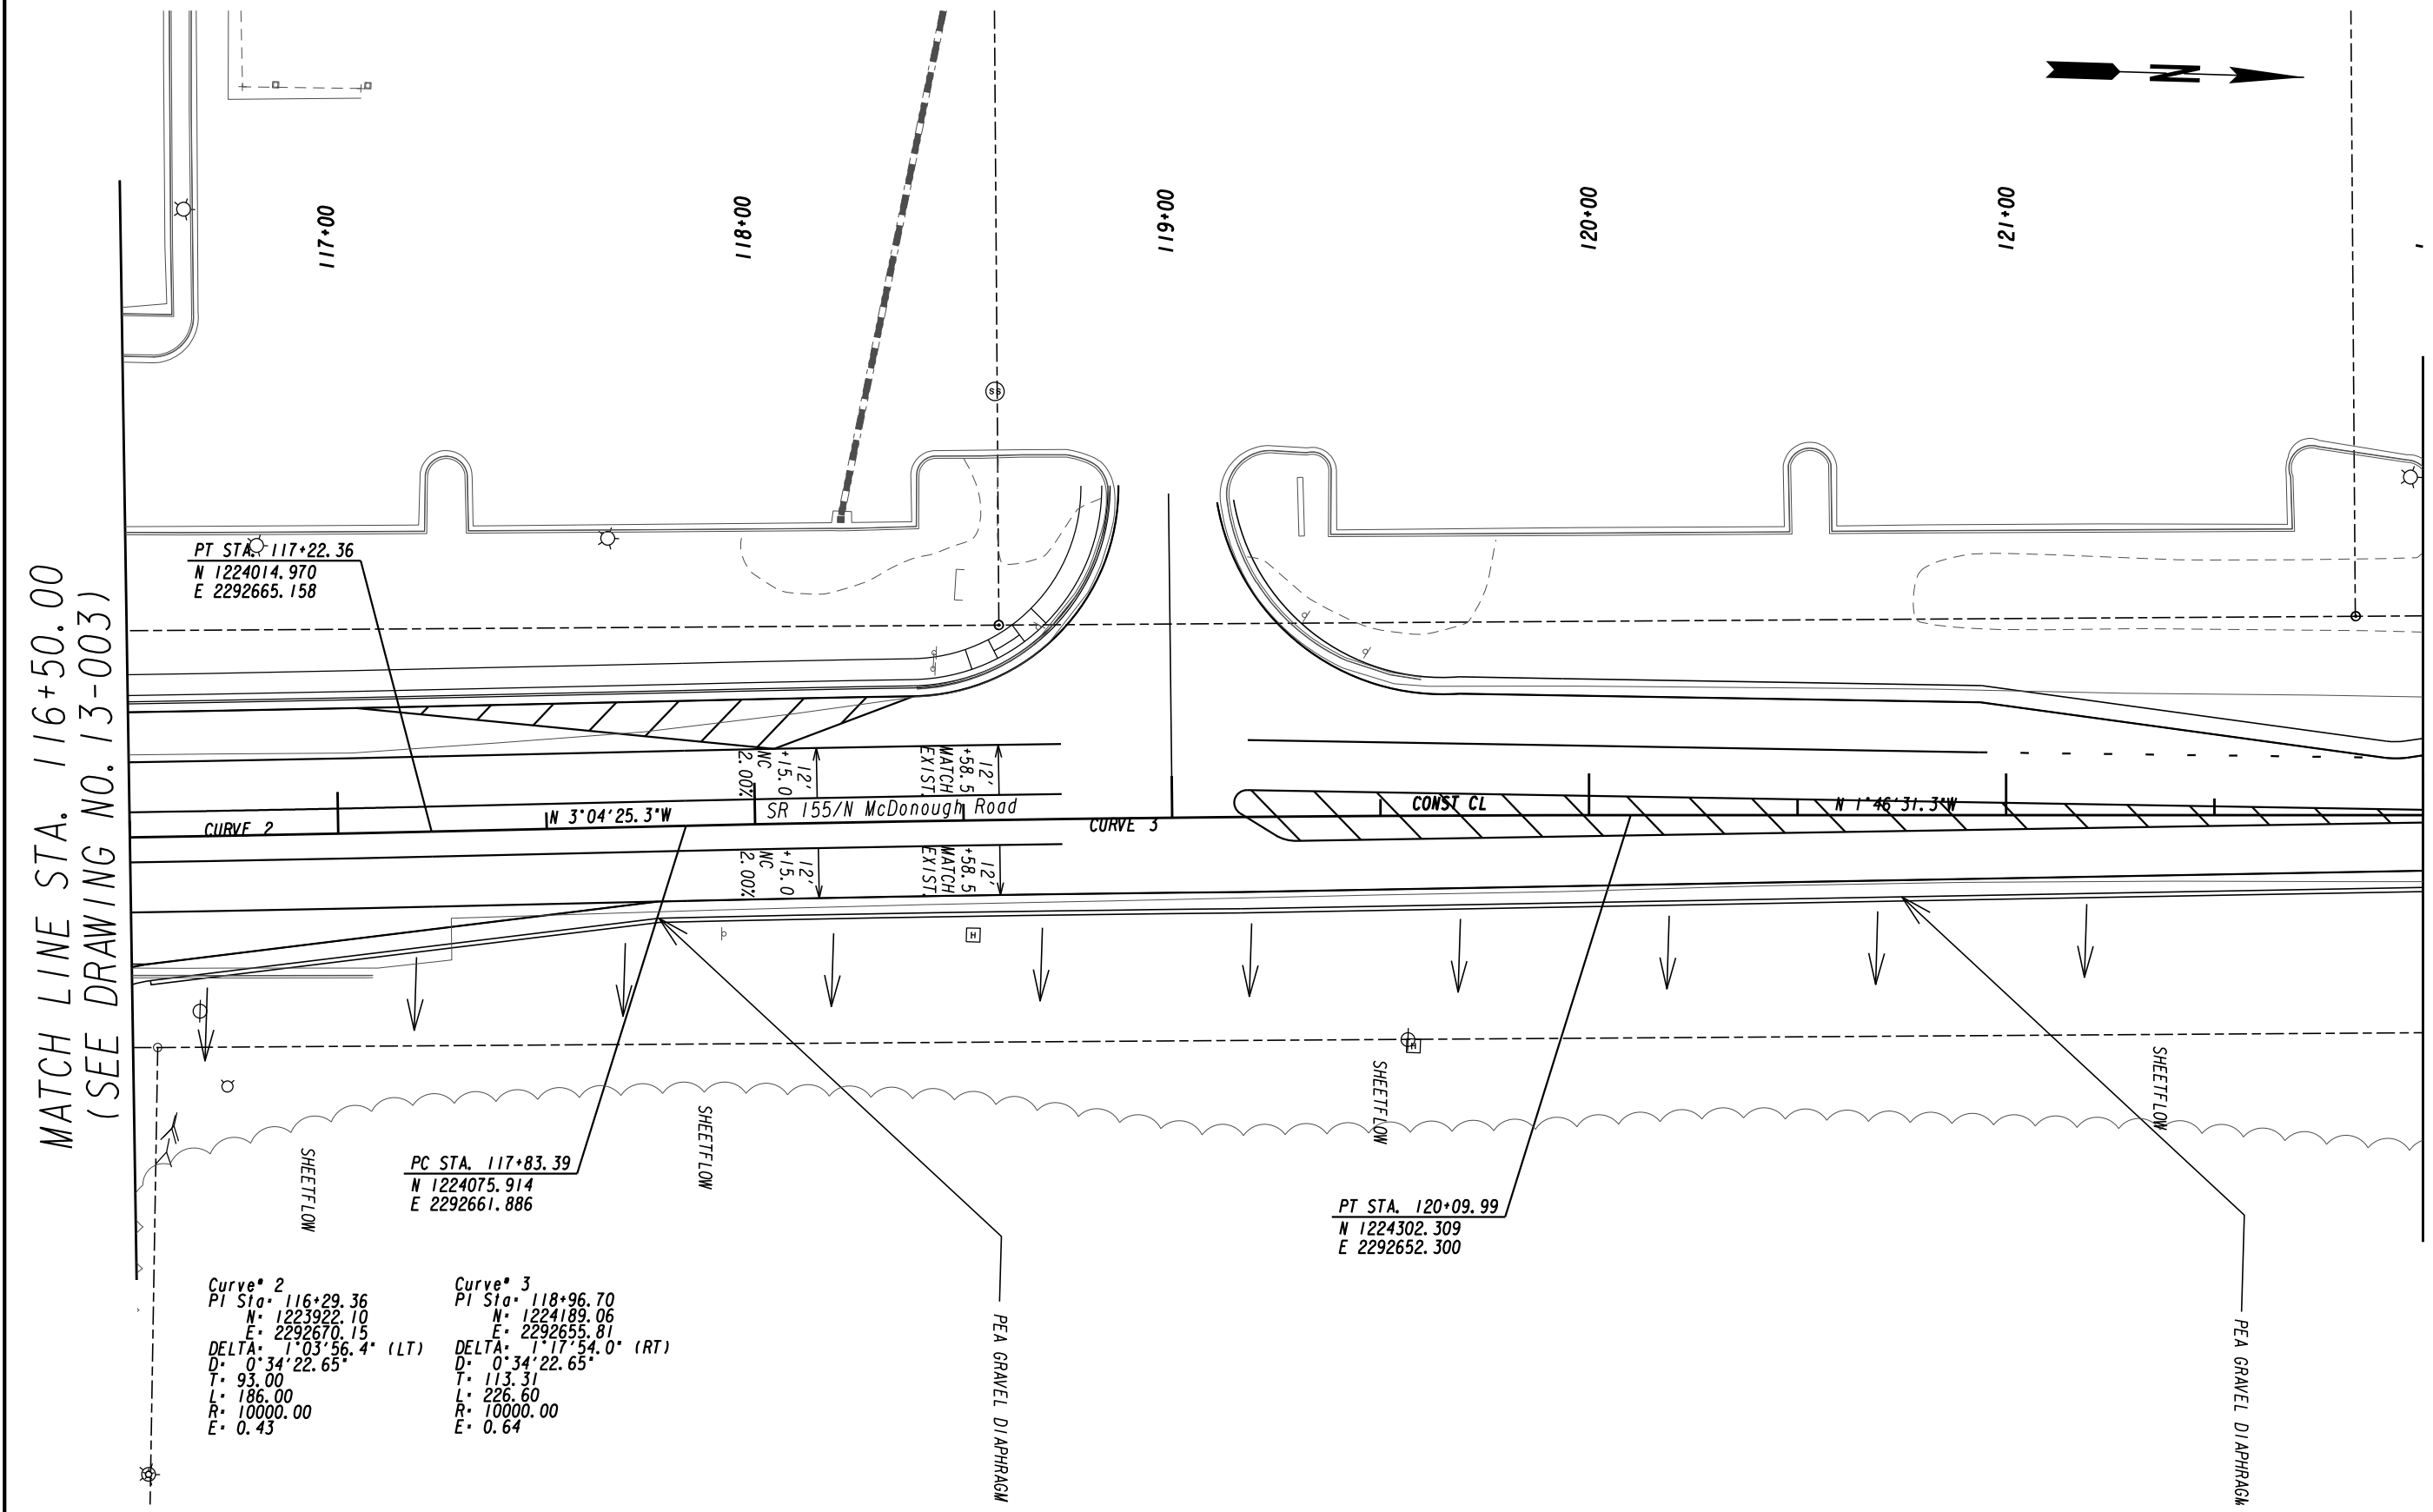

PROPERTY AND EXISTING R/W LINE	---
REQUIRED R/W LINE	---
CONSTRUCTION LIMITS	---C---F---
EASEMENT FOR CONSTR & MAINTENANCE OF SLOPES	[Hatched Box]
EASEMENT FOR CONSTR OF SLOPES	[Hatched Box]
EASEMENT FOR CONSTR OF DRIVES	[Hatched Box]

BEGIN LIMIT OF ACCESS.....BLA	---o---o---
END LIMIT OF ACCESS.....ELA	---o---o---
LIMIT OF ACCESS	---o---o---
REQ'D R/W & LIMIT OF ACCESS	---o---o---

GEORGIA
DEPARTMENT
OF
TRANSPORTATION

GRESHAM SMITH AND PARTNERS
G S & P



SCALE IN FEET
0 20 40 80

REVISION DATES	


STATE OF GEORGIA
DEPARTMENT OF TRANSPORTATION
OFFICE: PROGRAM DELIVERY
MAINLINE PLAN

PROJECT: CSSFTP-0002-00(882)
COUNTY: HENRY

DRAWING No.
13-004

 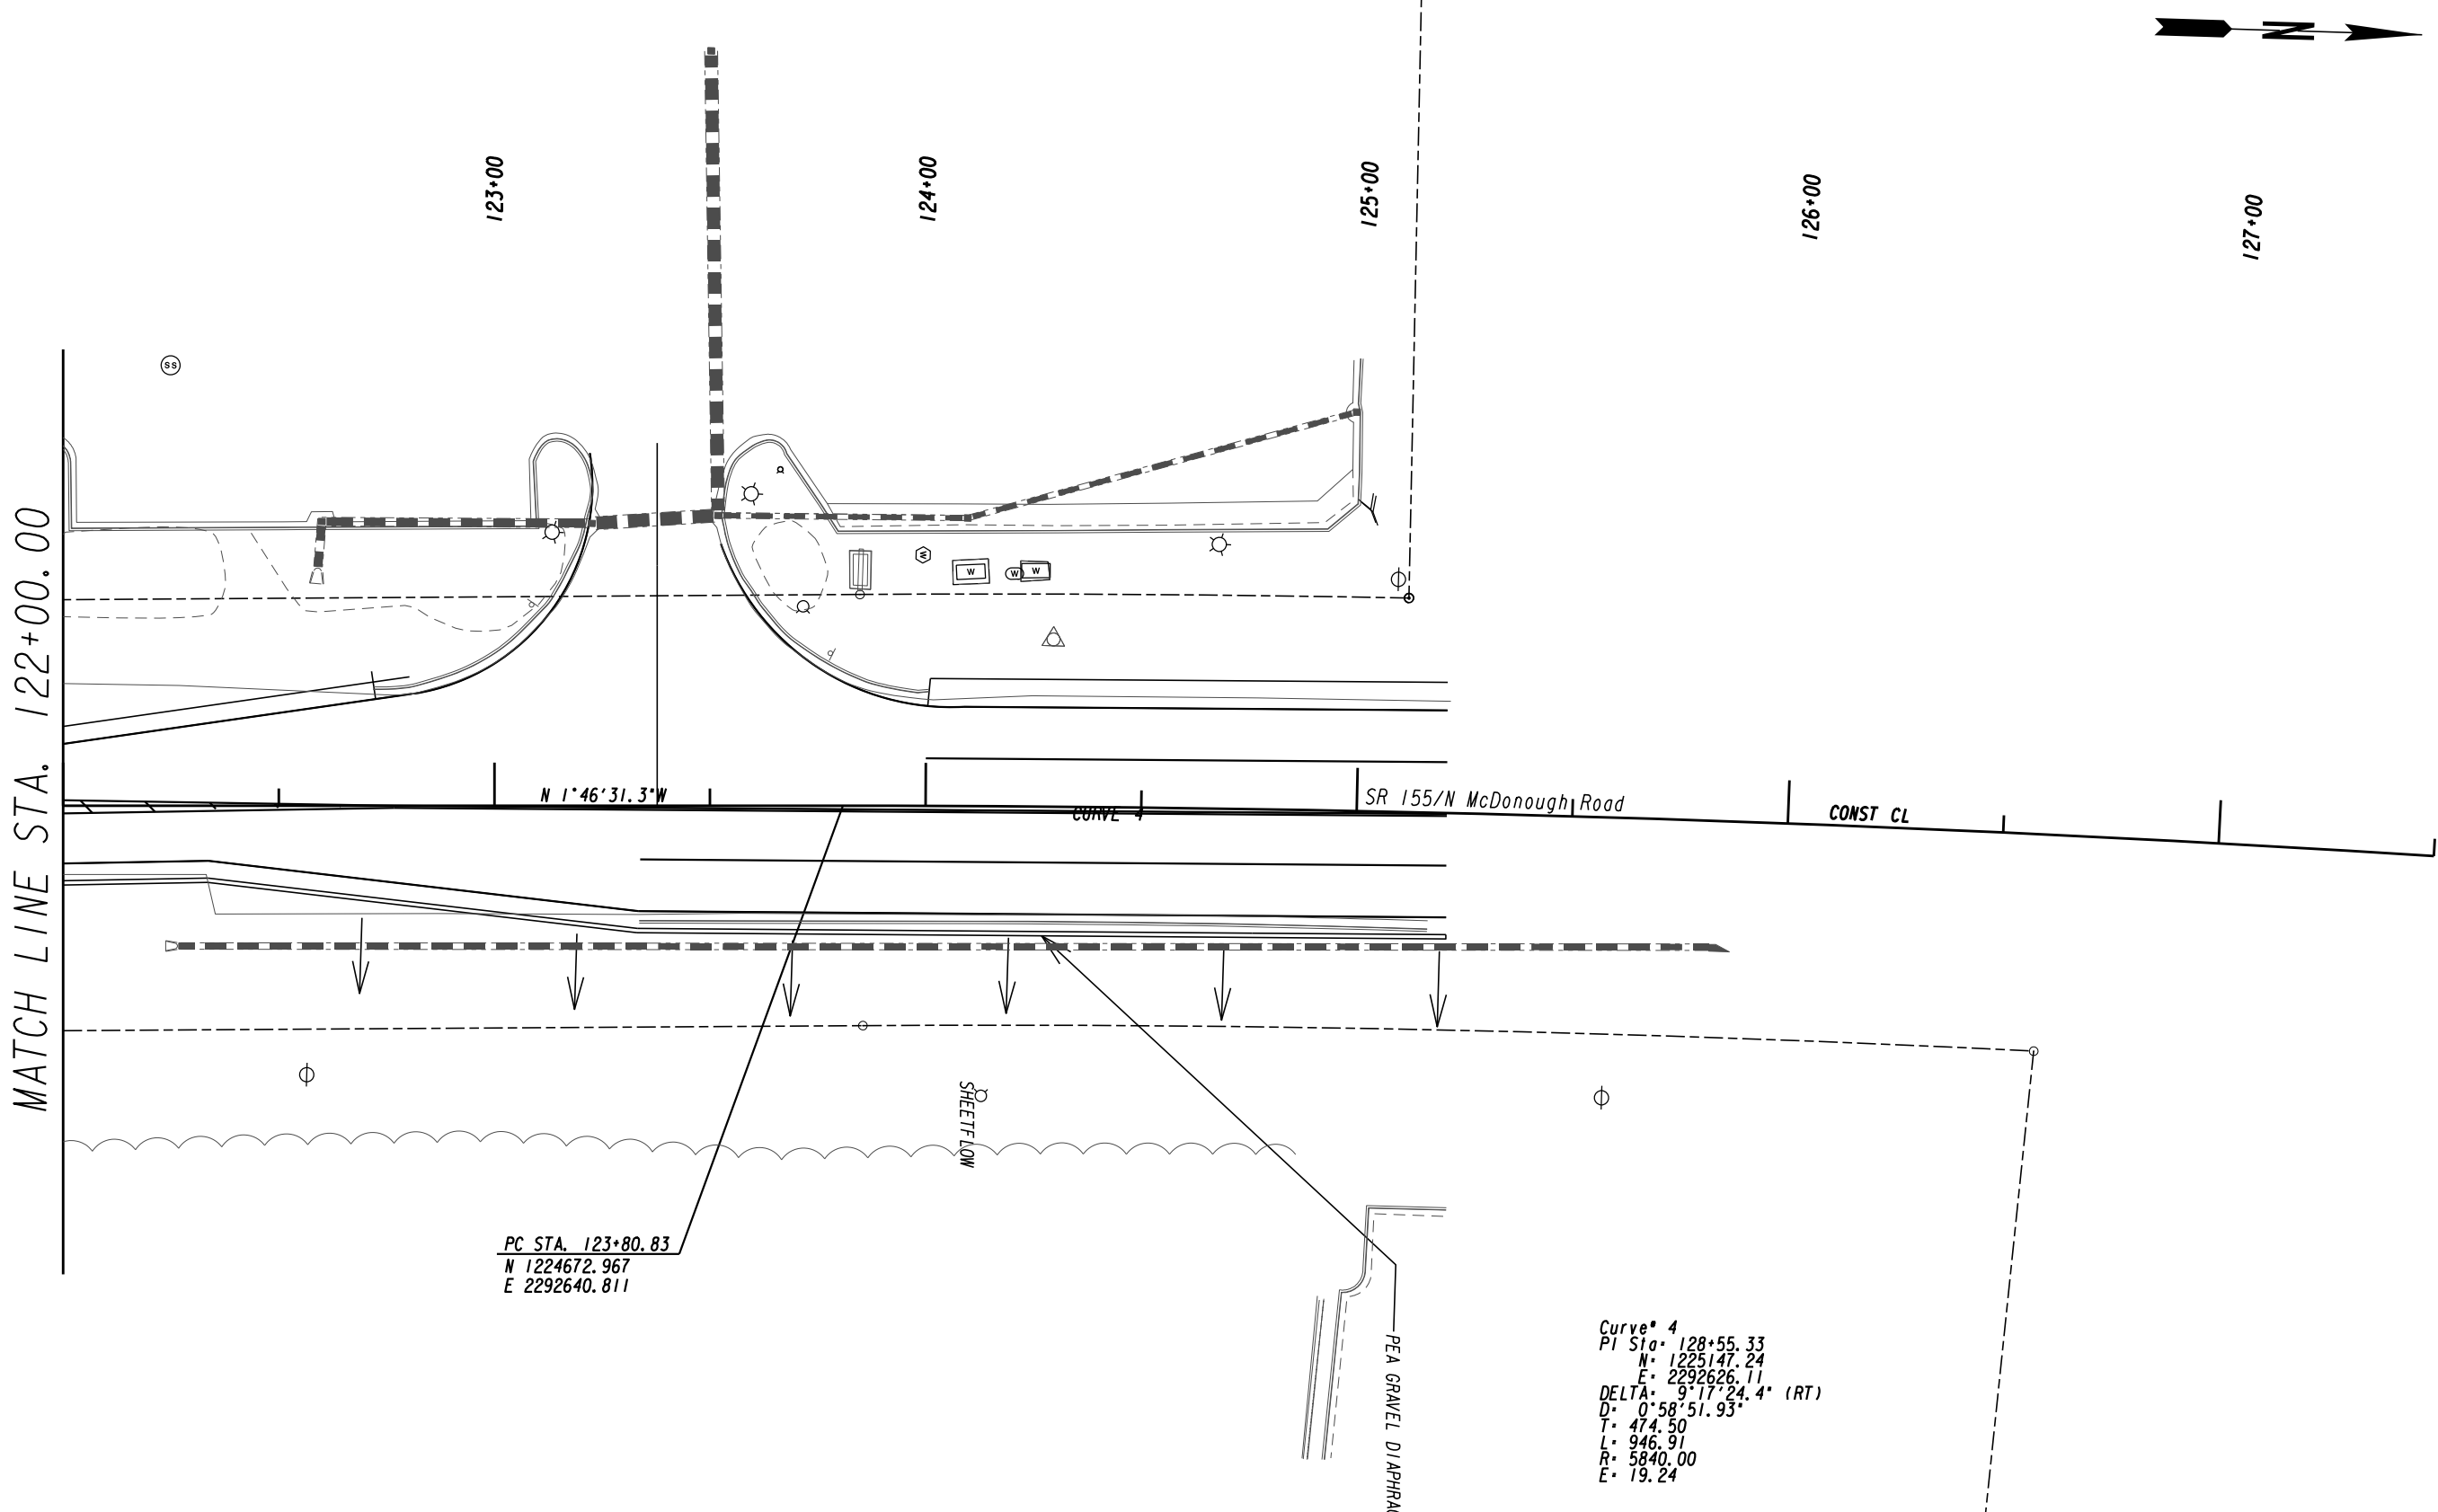

PROPERTY AND EXISTING R/W LINE
REQUIRED R/W LINE
CONSTRUCTION LIMITS
EASEMENT FOR CONSTR
& MAINTENANCE OF SLOPES
EASEMENT FOR CONSTR OF SLOPES
EASEMENT FOR CONSTR OF DRIVES

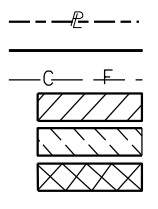

BEGIN LIMIT OF ACCESS.....BLA
END LIMIT OF ACCESS.....ELA
LIMIT OF ACCESS
REQ'D R/W & LIMIT OF ACCESS

GEORGIA
DEPARTMENT
OF
TRANSPORTATION




GRESHAM
SMITH AND
PARTNERS




REVISION DATES	

STATE OF GEORGIA
DEPARTMENT OF TRANSPORTATION
OFFICE: PROGRAM DELIVERY
MAINLINE PLAN
PROJECT: CSSFTP-0002-00(882)
COUNTY: HENRY

DRAWING No.
13-005

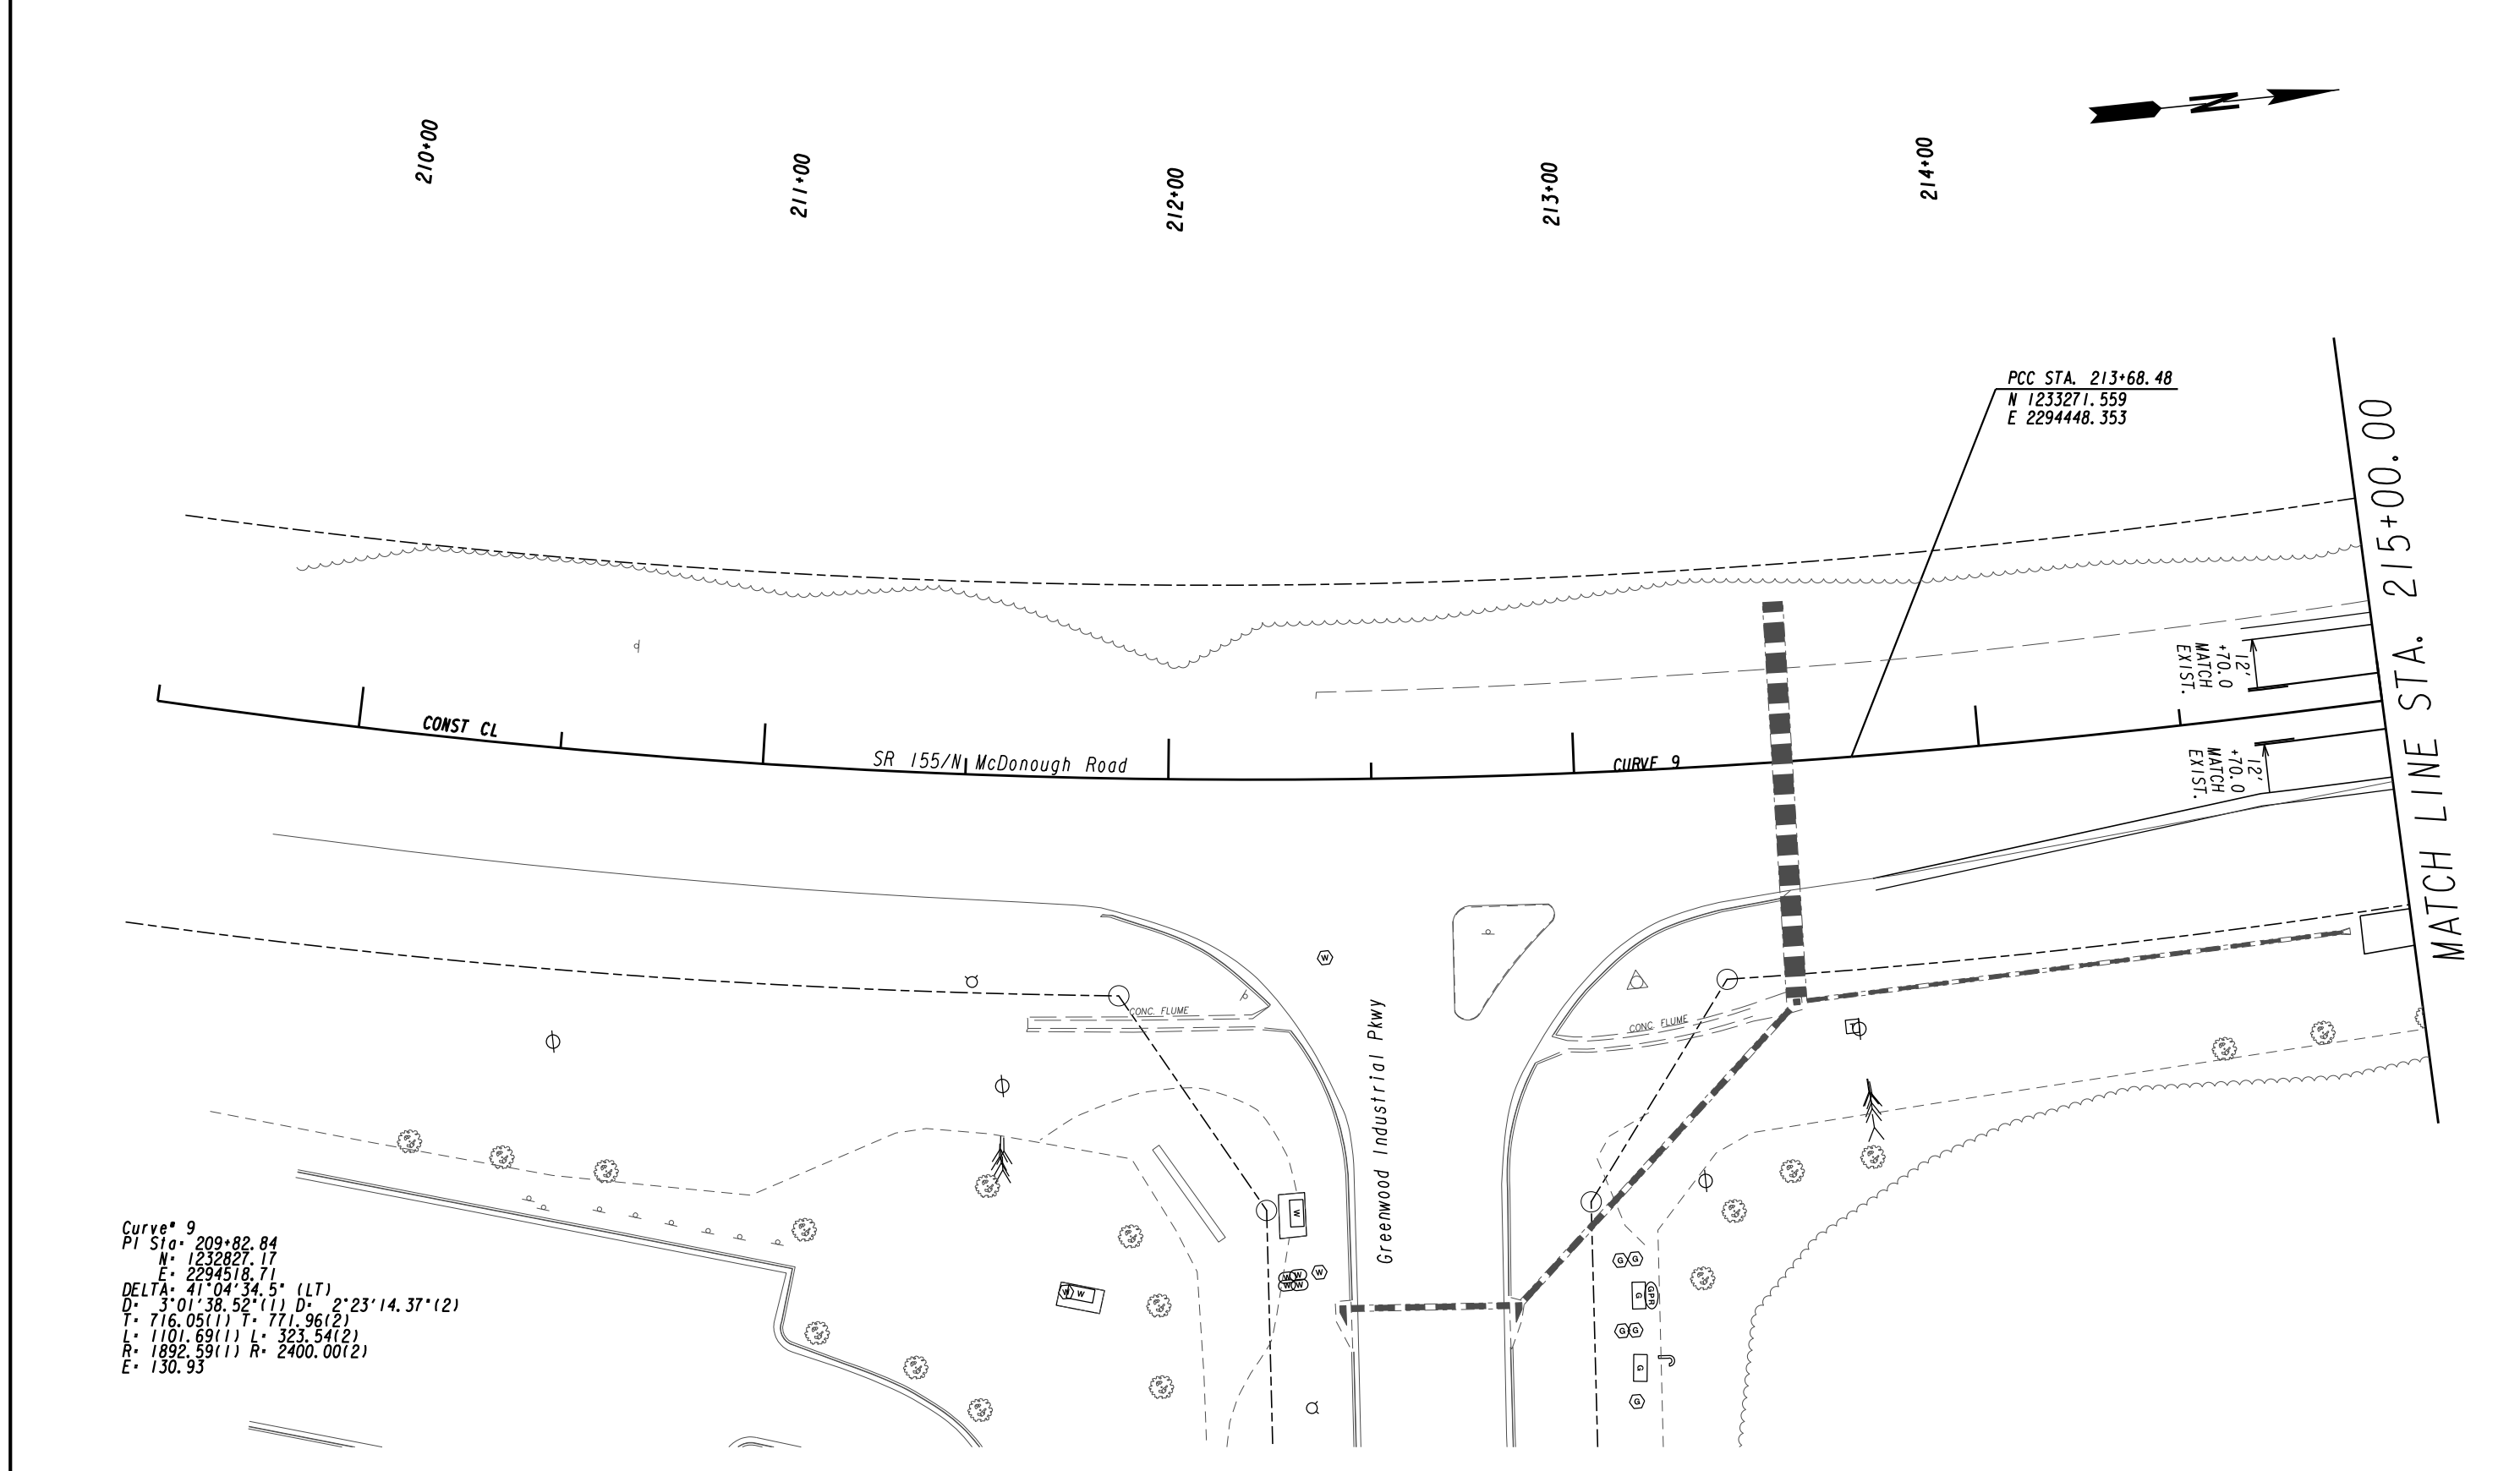

<p>PROPERTY AND EXISTING R/W LINE</p> <p>REQUIRED R/W LINE</p> <p>CONSTRUCTION LIMITS</p> <p>EASEMENT FOR CONSTR & MAINTENANCE OF SLOPES</p> <p>EASEMENT FOR CONSTR OF SLOPES</p> <p>EASEMENT FOR CONSTR OF DRIVES</p>	<p>---P---</p> <p>=====</p> <p>---C--- F ---</p> <p>[Hatched Box]</p> <p>[Hatched Box]</p> <p>[Hatched Box]</p>	<p>BEGIN LIMIT OF ACCESS.....BLA</p> <p>END LIMIT OF ACCESS.....ELA</p> <p>LIMIT OF ACCESS</p> <p>REQ'D R/W & LIMIT OF ACCESS</p>	<p>GEORGIA</p> <p>DEPARTMENT OF TRANSPORTATION</p>	<p>GRESHAM SMITH AND PARTNERS</p>	<p>REVISION DATES</p> <table border="1" style="width:100%; height: 40px;"> <tr><td> </td><td> </td><td> </td></tr> </table>				<p>STATE OF GEORGIA DEPARTMENT OF TRANSPORTATION</p> <p>OFFICE: PROGRAM DELIVERY</p> <p>MAINLINE PLAN</p>
				<p>SCALE IN FEET</p>					
				<p>PROJECT: CSSFTP-0002-00(882)</p> <p>COUNTY: HENRY</p>		<p>DRAWING No. 13-006</p>			

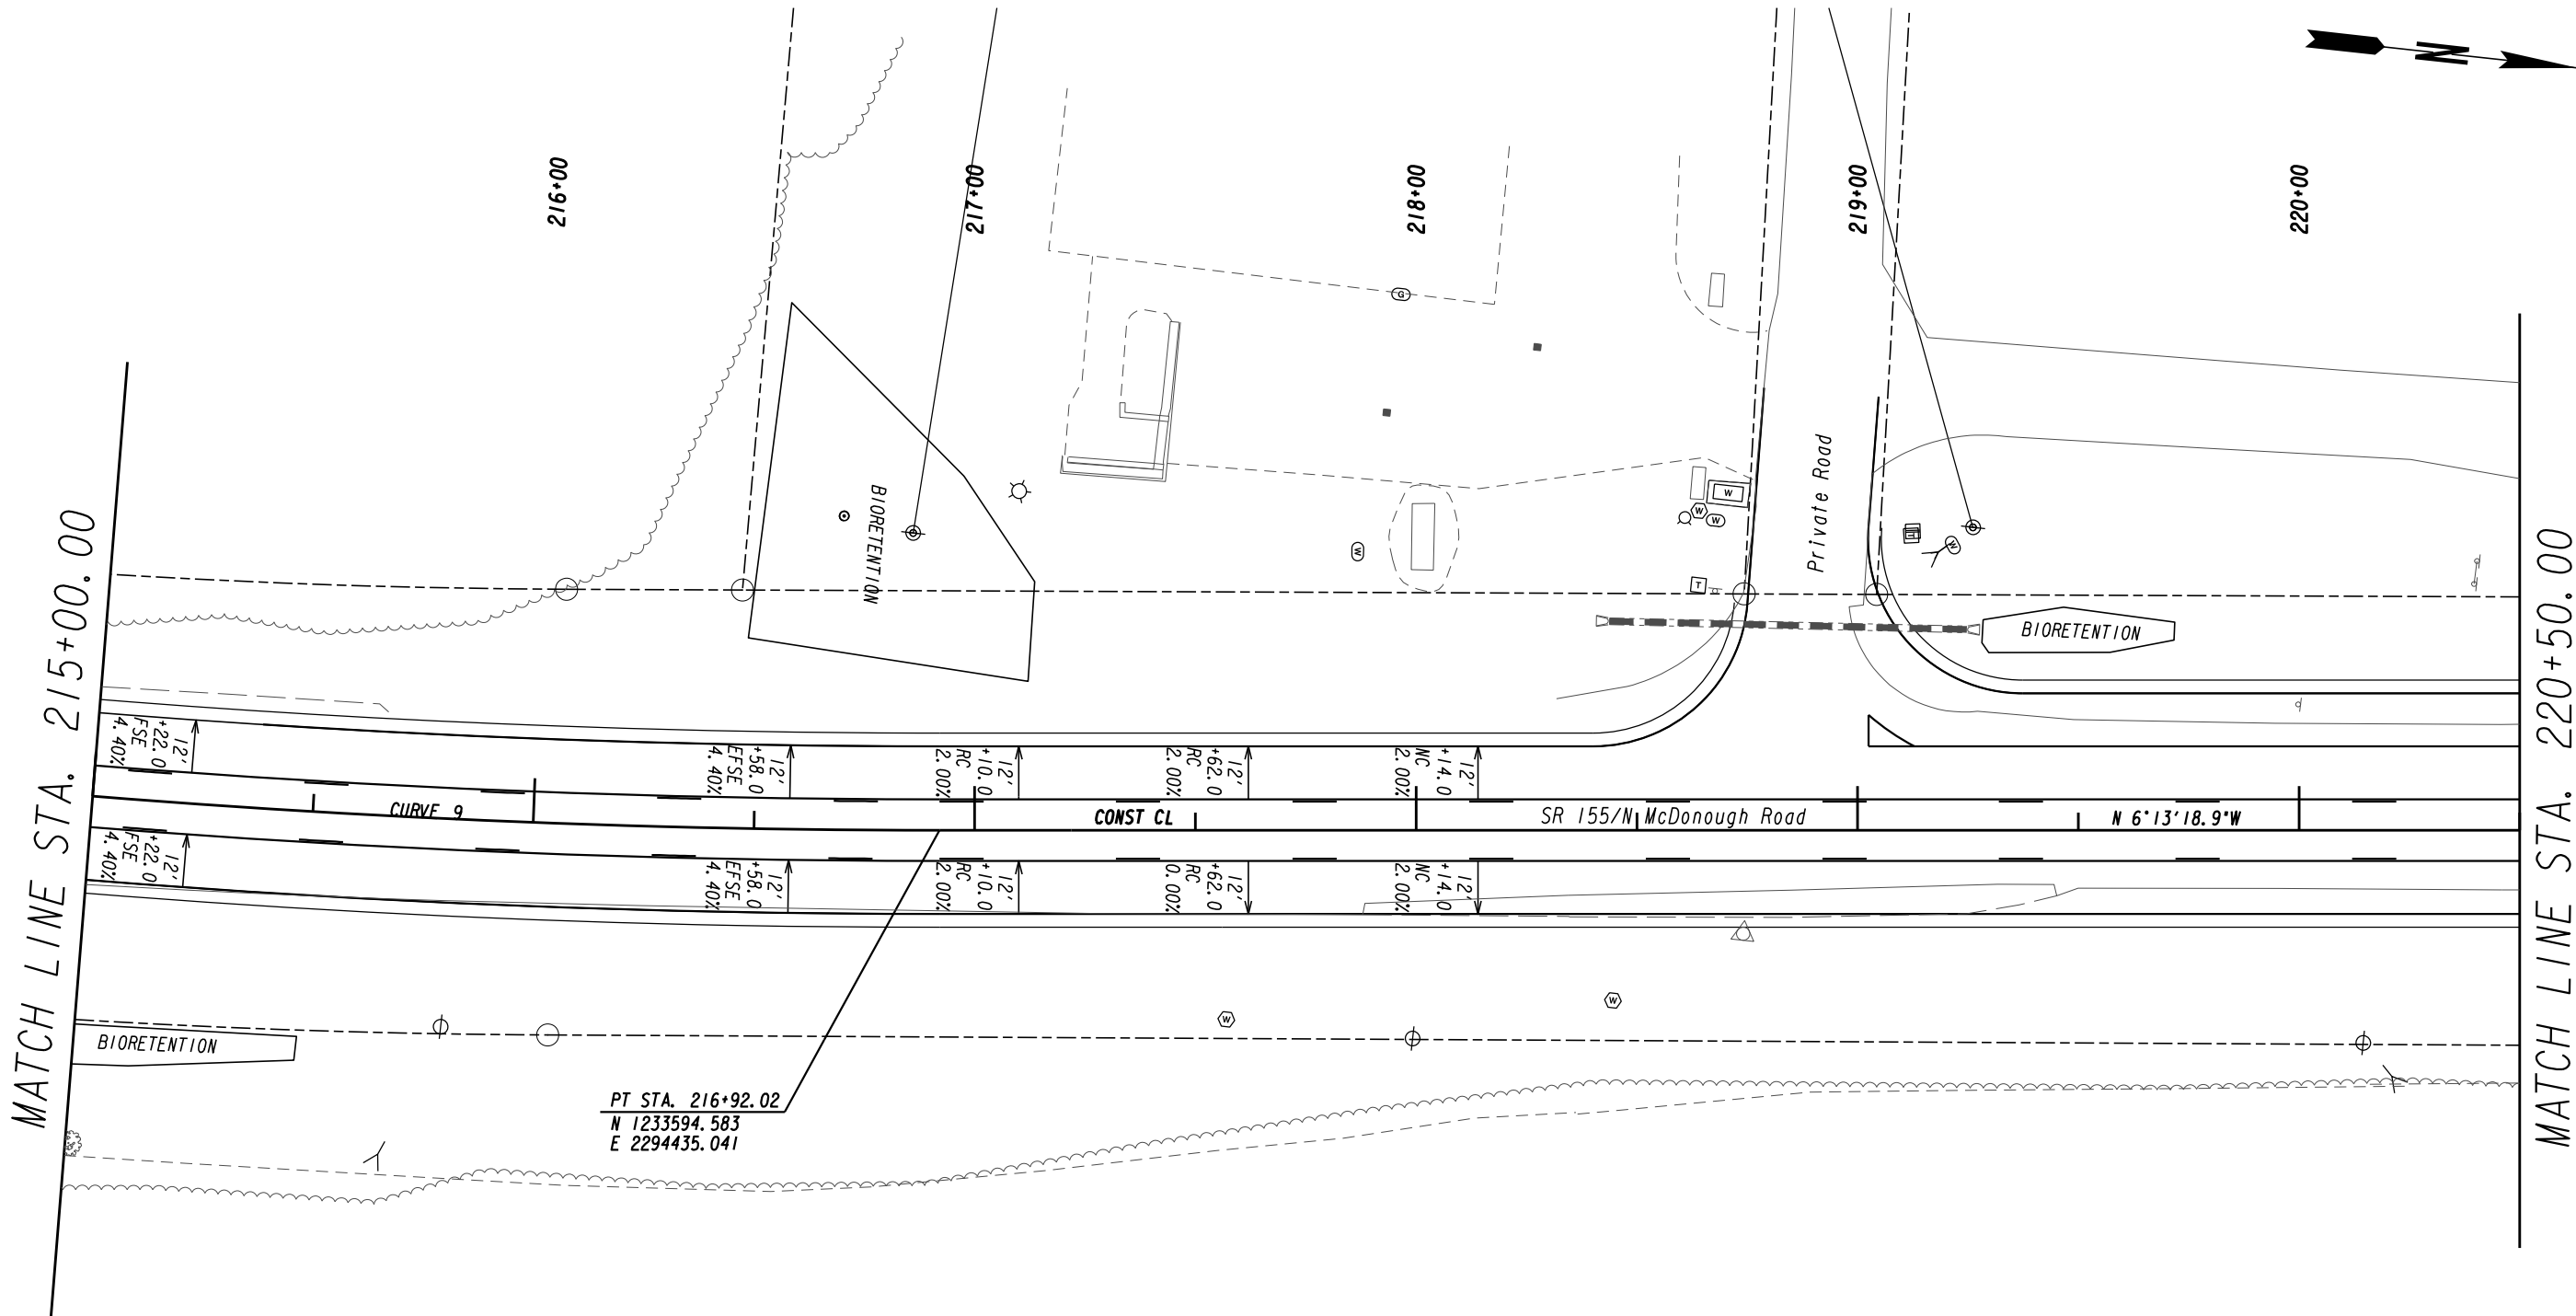

MATCH LINE STA. 215+00.00

MATCH LINE STA. 220+50.00


Curve 9
 PI Sta. 209+82.84
 N= 1232827.17
 E= 2294518.71
 DELTA: 41°04'34.5" (LT)
 D= 3°01'38.52"(1) D= 2°23'14.37"(2)
 T= 716.05(1) T= 771.96(2)
 L= 1101.69(1) L= 323.54(2)
 R= 1892.59(1) R= 2400.00(2)
 E= 130.93

PT STA. 216+92.02
 N 1233594.583
 E 2294435.041

PROPERTY AND EXISTING R/W LINE	---
REQUIRED R/W LINE	---
CONSTRUCTION LIMITS	---
EASEMENT FOR CONSTR & MAINTENANCE OF SLOPES	▨
EASEMENT FOR CONSTR OF SLOPES	▩
EASEMENT FOR CONSTR OF DRIVES	▧


BEGIN LIMIT OF ACCESS.....BLA	---
END LIMIT OF ACCESS.....ELA	---
LIMIT OF ACCESS	---
REQ'D R/W & LIMIT OF ACCESS	---

GEORGIA
 DEPARTMENT
 OF
 TRANSPORTATION

 


REVISION DATES	

STATE OF GEORGIA
 DEPARTMENT OF TRANSPORTATION
 OFFICE: PROGRAM DELIVERY
MAINLINE PLAN
 PROJECT: CSSFTP-0002-00(882)
 COUNTY: HENRY
 DRAWING No. 13-007

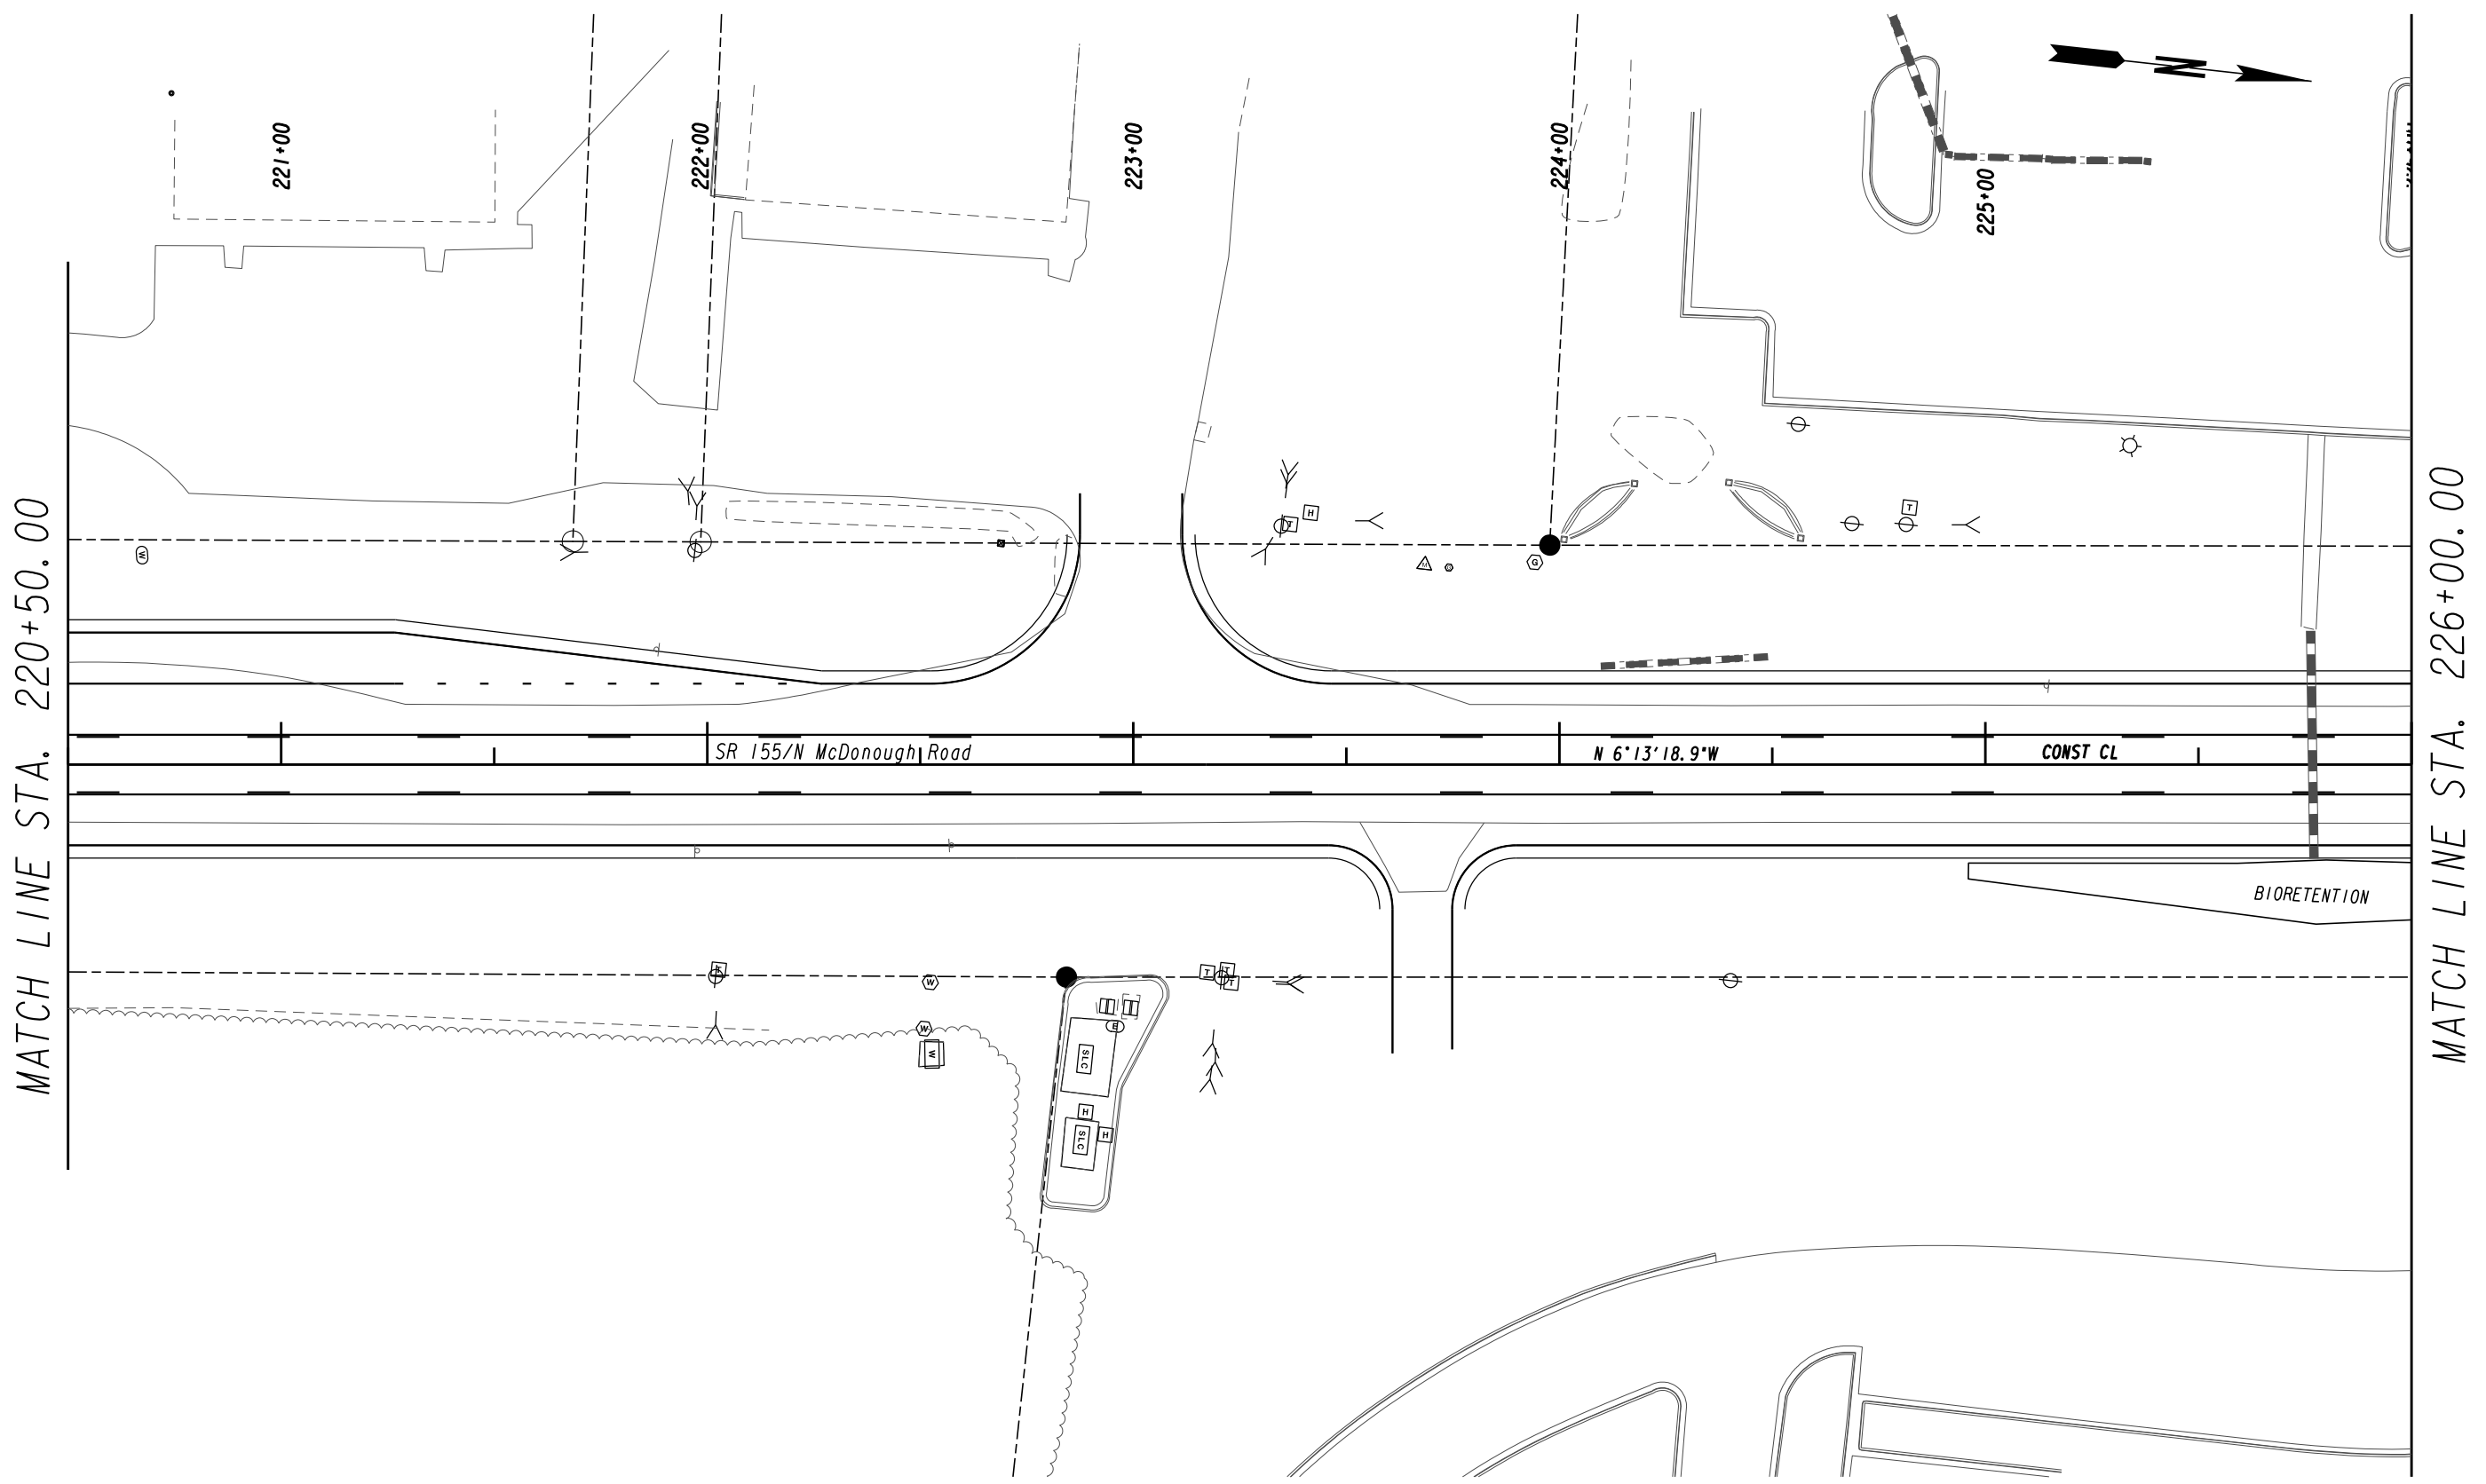

PROPERTY AND EXISTING R/W LINE
 REQUIRED R/W LINE
 CONSTRUCTION LIMITS
 EASEMENT FOR CONSTR
 & MAINTENANCE OF SLOPES
 EASEMENT FOR CONSTR OF SLOPES
 EASEMENT FOR CONSTR OF DRIVES

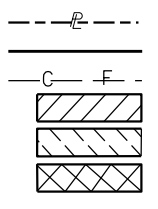

BEGIN LIMIT OF ACCESS.....BLA
 END LIMIT OF ACCESS.....ELA
 LIMIT OF ACCESS
 REQ'D R/W & LIMIT OF ACCESS

GEORGIA
 DEPARTMENT
 OF
 TRANSPORTATION

GRESHAM SMITH AND PARTNERS
 G S & P

SCALE IN FEET
 0 20 40 80

REVISION DATES	


STATE OF GEORGIA
 DEPARTMENT OF TRANSPORTATION
 OFFICE: PROGRAM DELIVERY
MAINLINE PLAN

PROJECT: CSSFTP-0002-00(882)
 COUNTY: HENRY

DRAWING No.
13-008

MATCH LINE STA. 226+00.00

MATCH LINE STA. 231+50.00

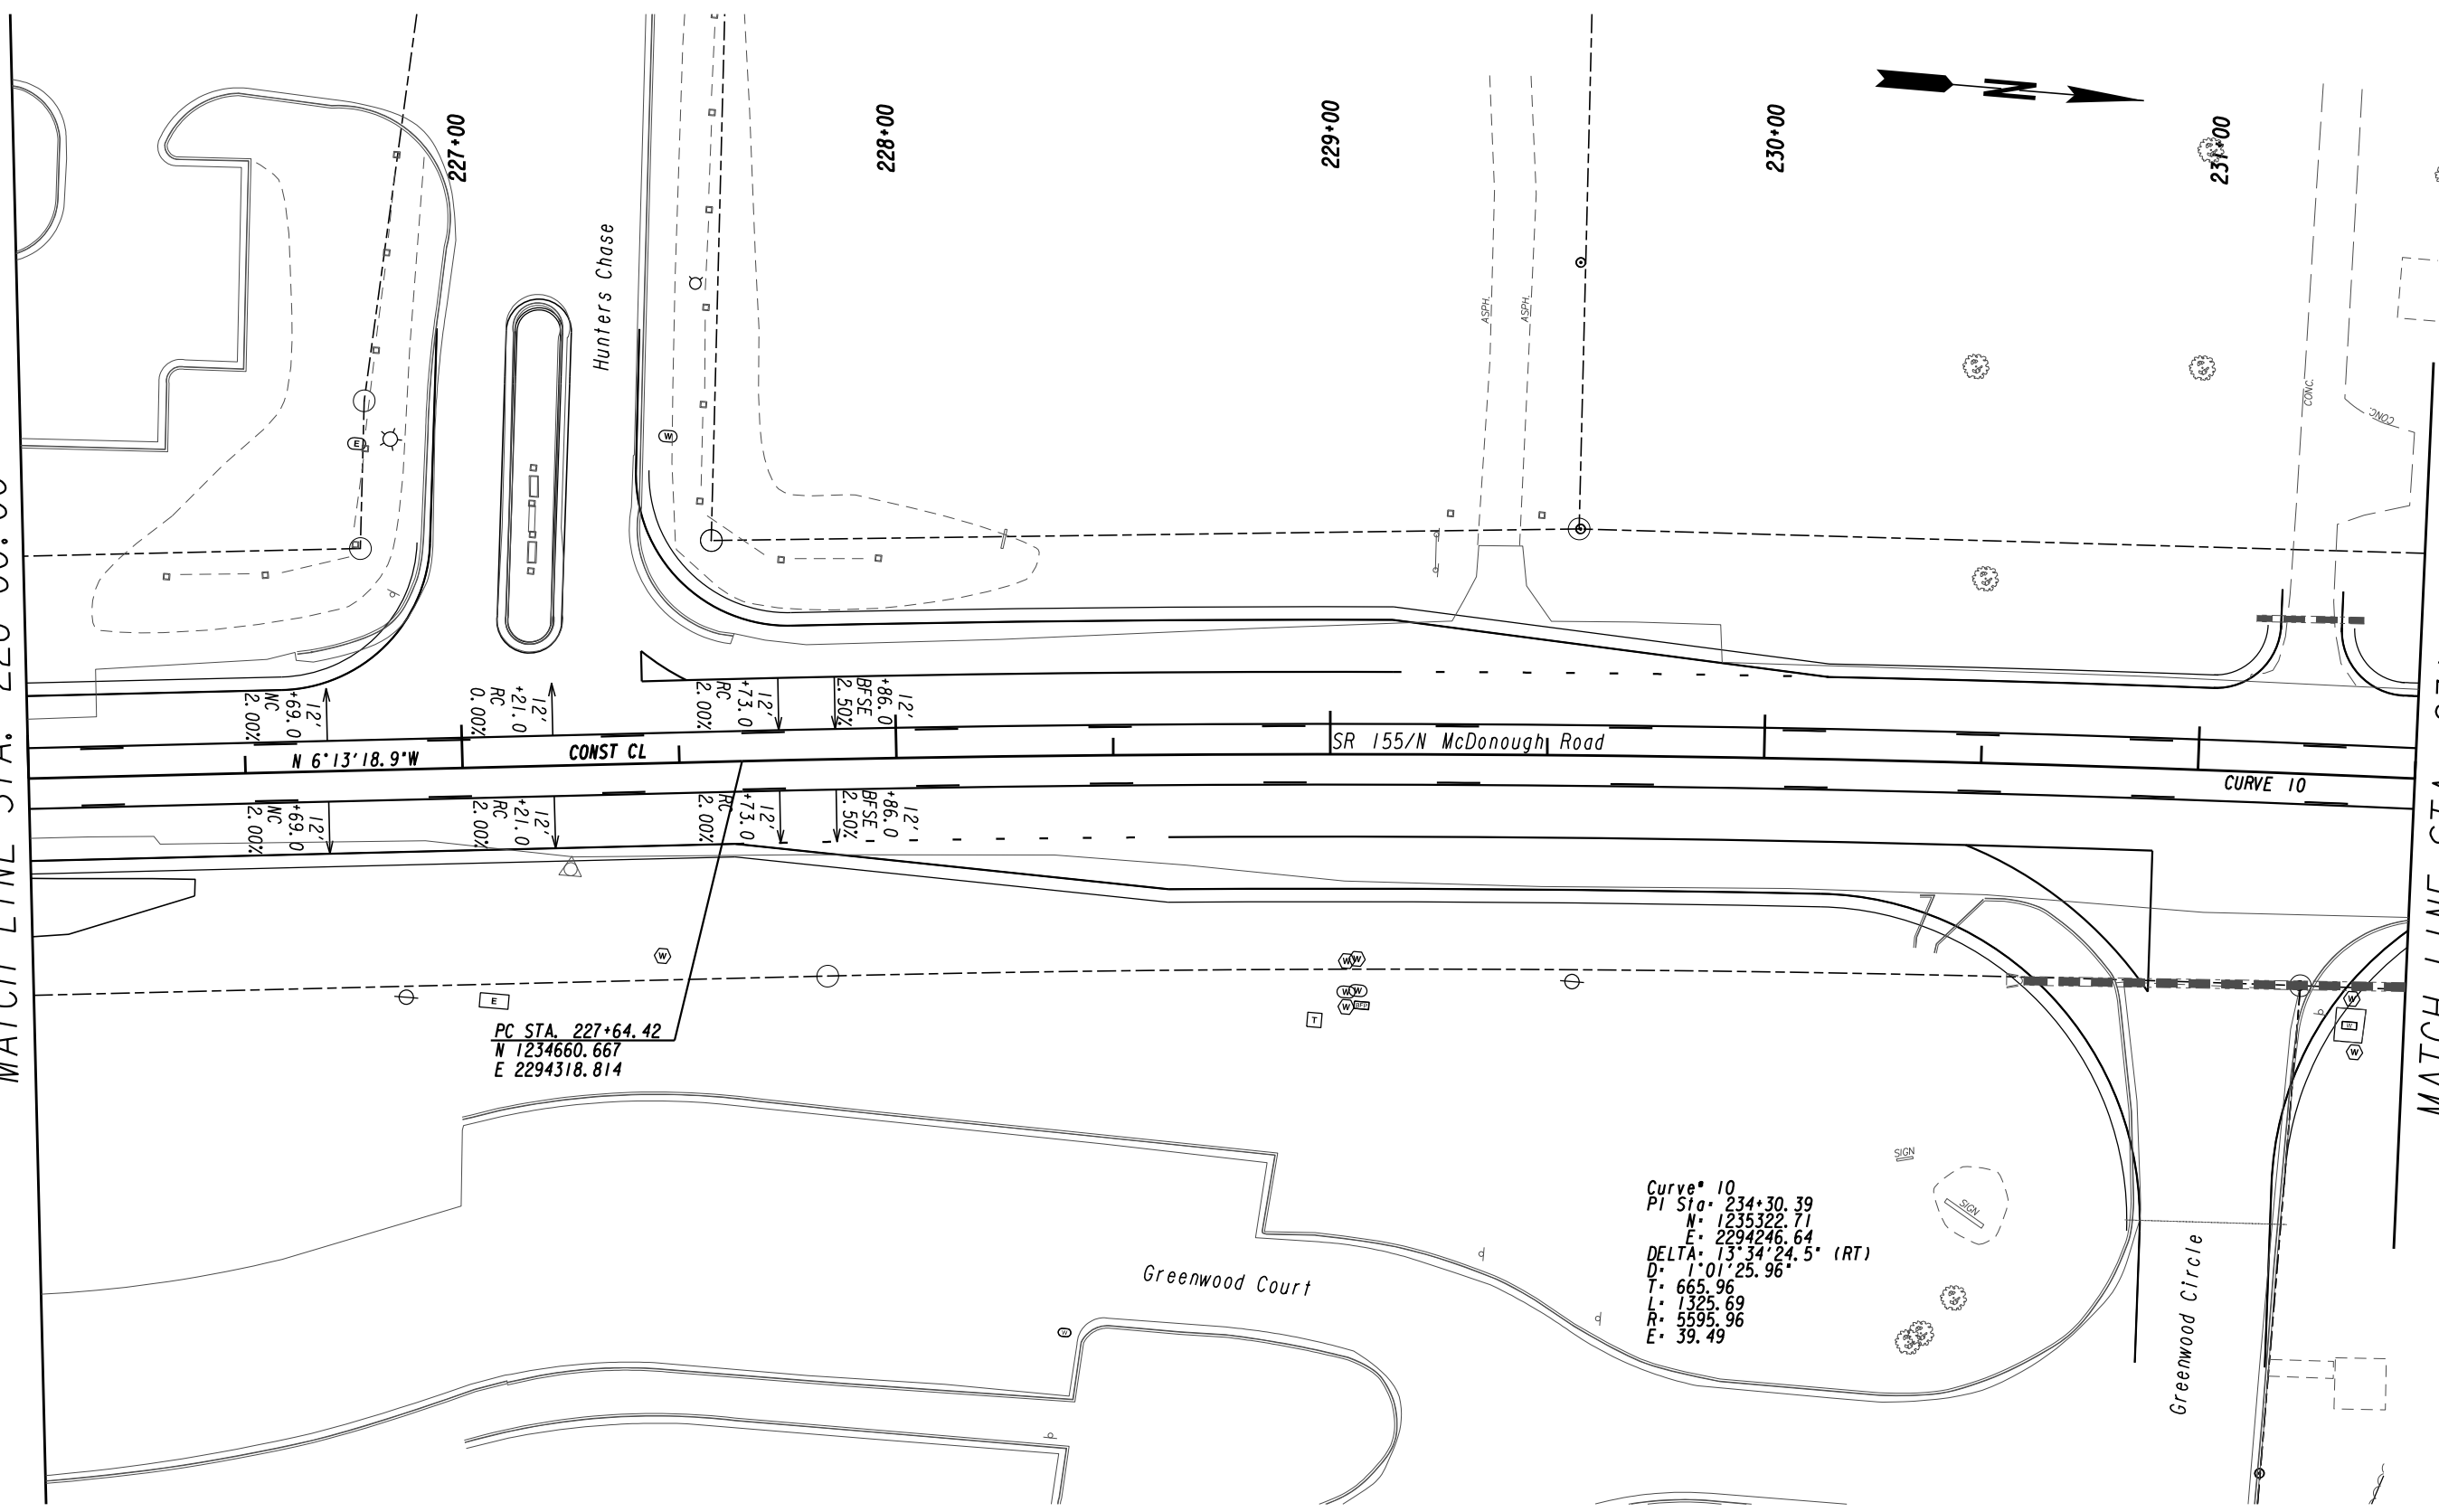


N 6°13'18.9"W
 CONST CL
 SR 155/N McDonough Road
 CURVE 10

PC STA. 227+64.42
 N 1234660.667
 E 2294318.814

Curve* 10
 PI Sta. 234+30.39
 N* 1235322.71
 E* 2294246.64
 DELTA* 13°34'24.5" (RT)
 D* 1°01'25.96"
 T* 665.96
 L* 1325.69
 R* 5595.96
 E* 39.49

PROPERTY AND EXISTING R/W LINE
 REQUIRED R/W LINE
 CONSTRUCTION LIMITS
 EASEMENT FOR CONSTR
 & MAINTENANCE OF SLOPES
 EASEMENT FOR CONSTR OF SLOPES
 EASEMENT FOR CONSTR OF DRIVES

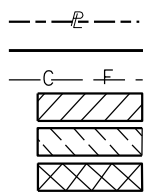


BEGIN LIMIT OF ACCESS.....BLA
 END LIMIT OF ACCESS.....ELA
 LIMIT OF ACCESS
 REQ'D R/W & LIMIT OF ACCESS

GEORGIA
 DEPARTMENT
 OF
 TRANSPORTATION



REVISION DATES	

STATE OF GEORGIA
 DEPARTMENT OF TRANSPORTATION
 OFFICE: PROGRAM DELIVERY
MAINLINE PLAN
 PROJECT: CSSFTP-0002-00(882)
 COUNTY: HENRY
 DRAWING No. 13-009

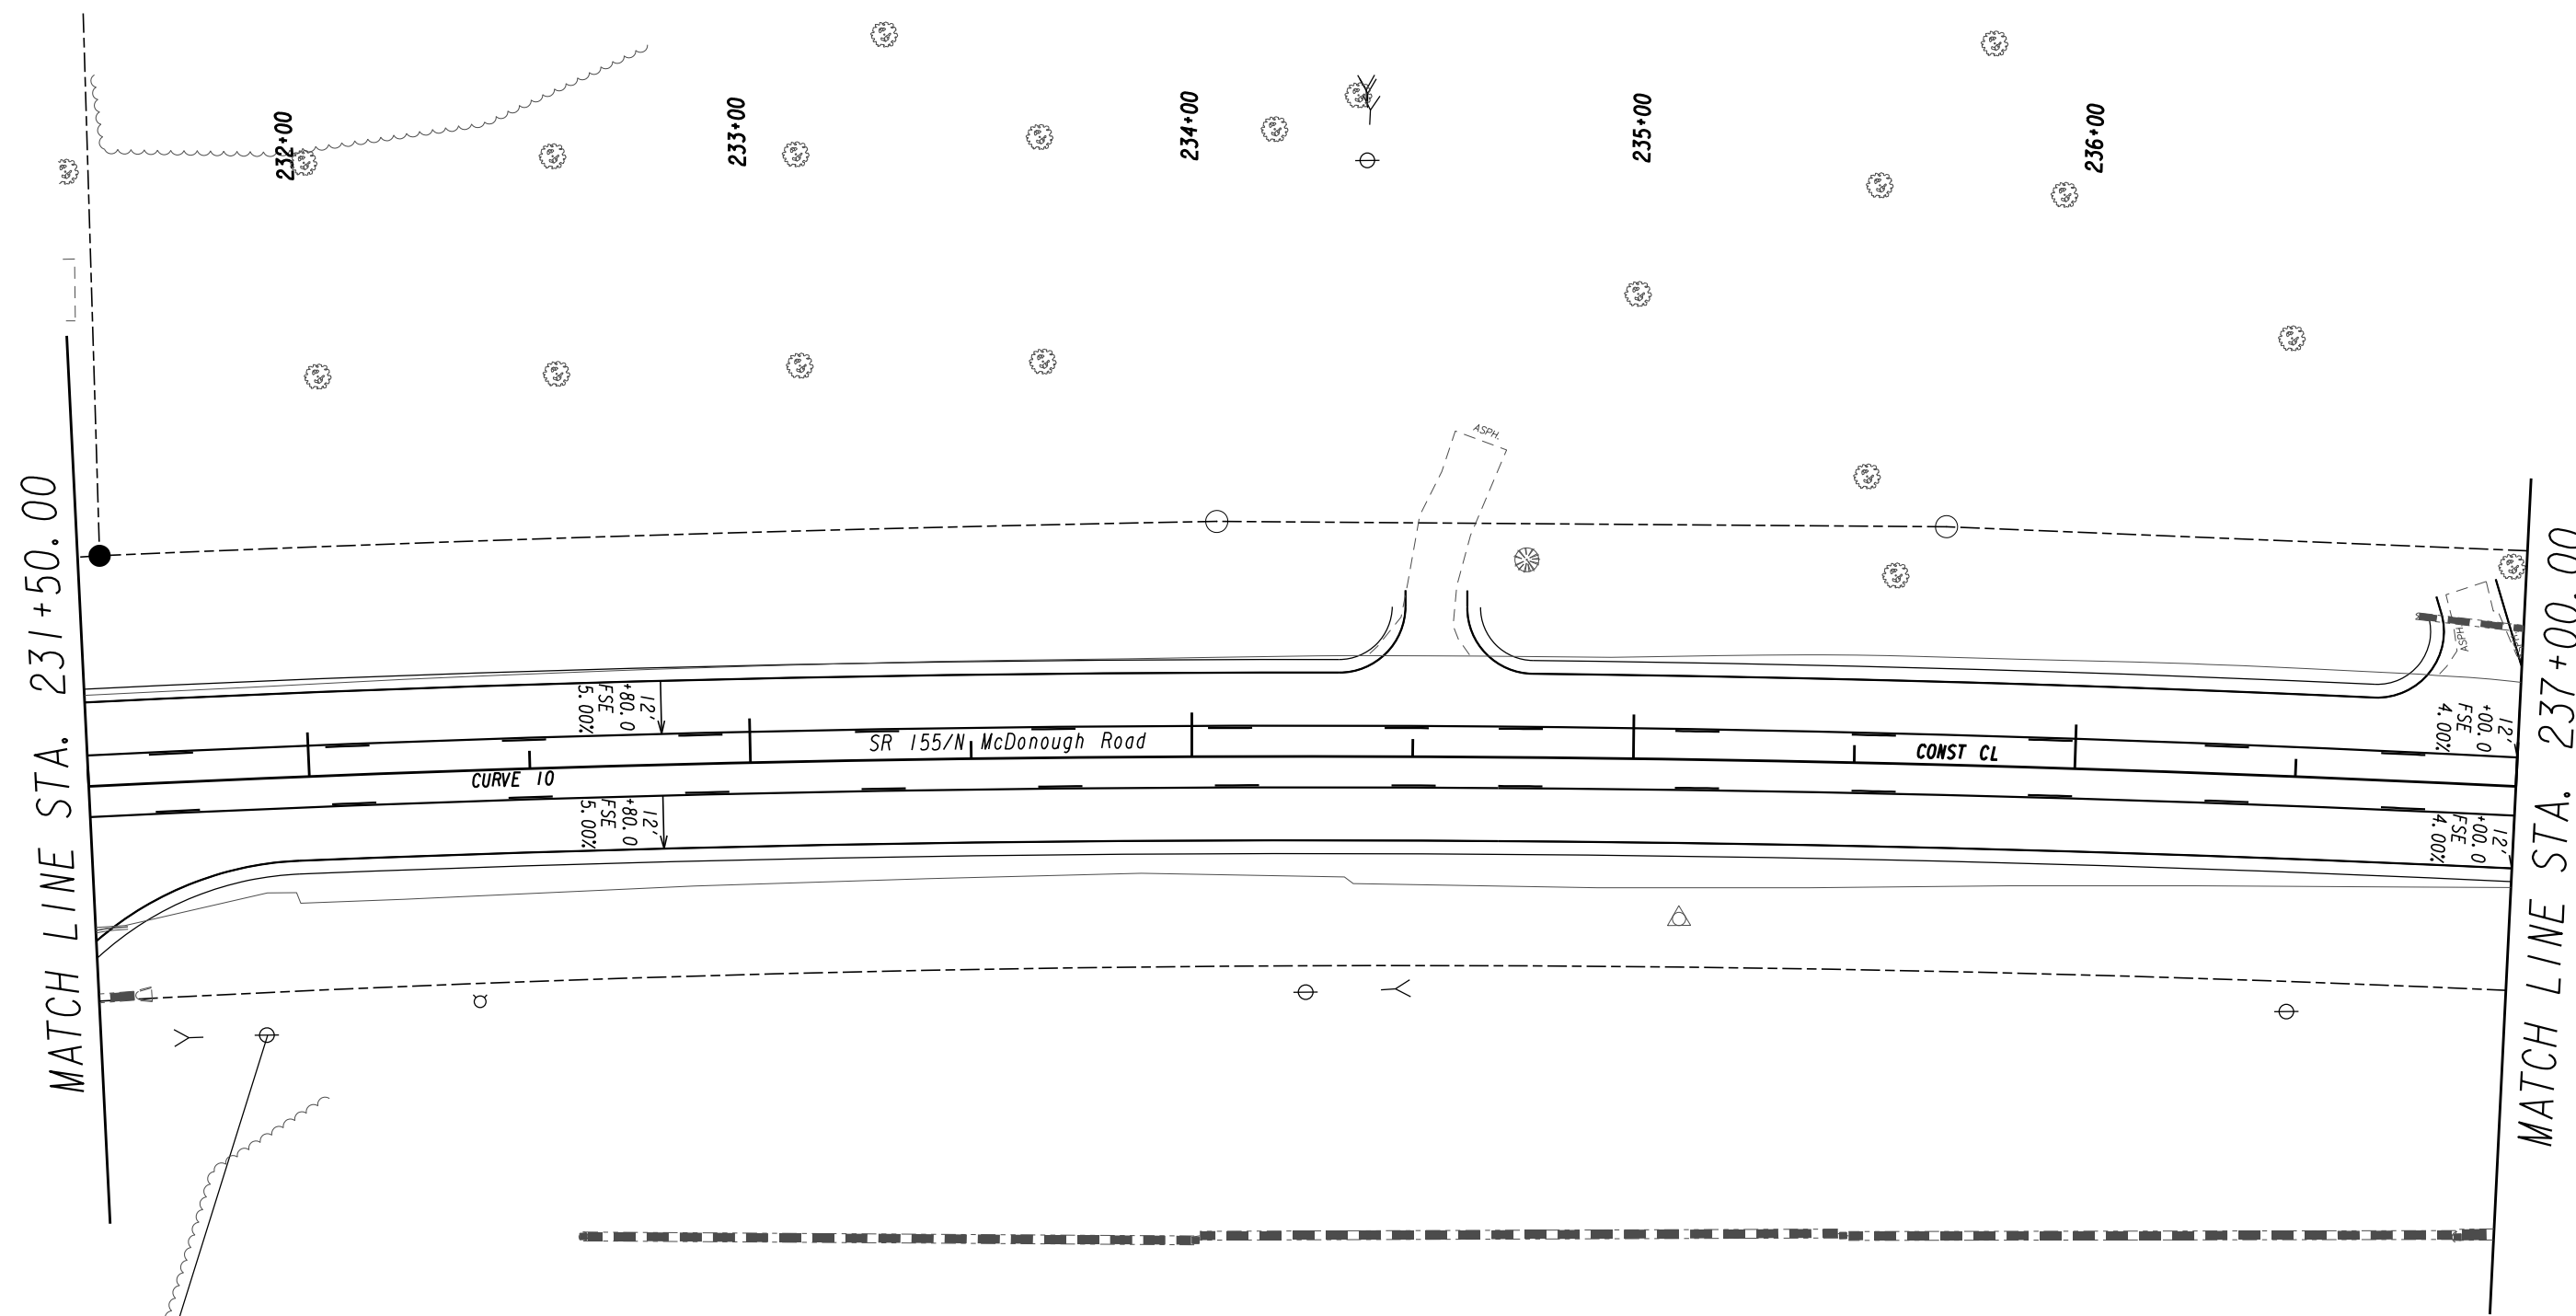

Curve* 10
 PI Sta* 234+30.39
 N* 1235322.71
 E* 2294246.64
 DELTA* 13°34'24.5" (RT)
 D* 1°01'25.96"
 T* 665.96
 L* 1325.69
 R* 5595.96
 E* 39.49

PROPERTY AND EXISTING R/W LINE
 REQUIRED R/W LINE
 CONSTRUCTION LIMITS
 EASEMENT FOR CONSTR
 & MAINTENANCE OF SLOPES
 EASEMENT FOR CONSTR OF SLOPES
 EASEMENT FOR CONSTR OF DRIVES

BEGIN LIMIT OF ACCESS.....BLA
 END LIMIT OF ACCESS.....ELA
 LIMIT OF ACCESS
 REQ'D R/W & LIMIT OF ACCESS

GEORGIA
 DEPARTMENT
 OF
 TRANSPORTATION

GRESHAM SMITH AND PARTNERS


SCALE IN FEET
 0 20 40 80

REVISION DATES	

STATE OF GEORGIA
 DEPARTMENT OF TRANSPORTATION
 OFFICE: PROGRAM DELIVERY
MAINLINE PLAN

PROJECT: CSSFTP-0002-00(882)
 COUNTY: HENRY

DRAWING No.
13-010

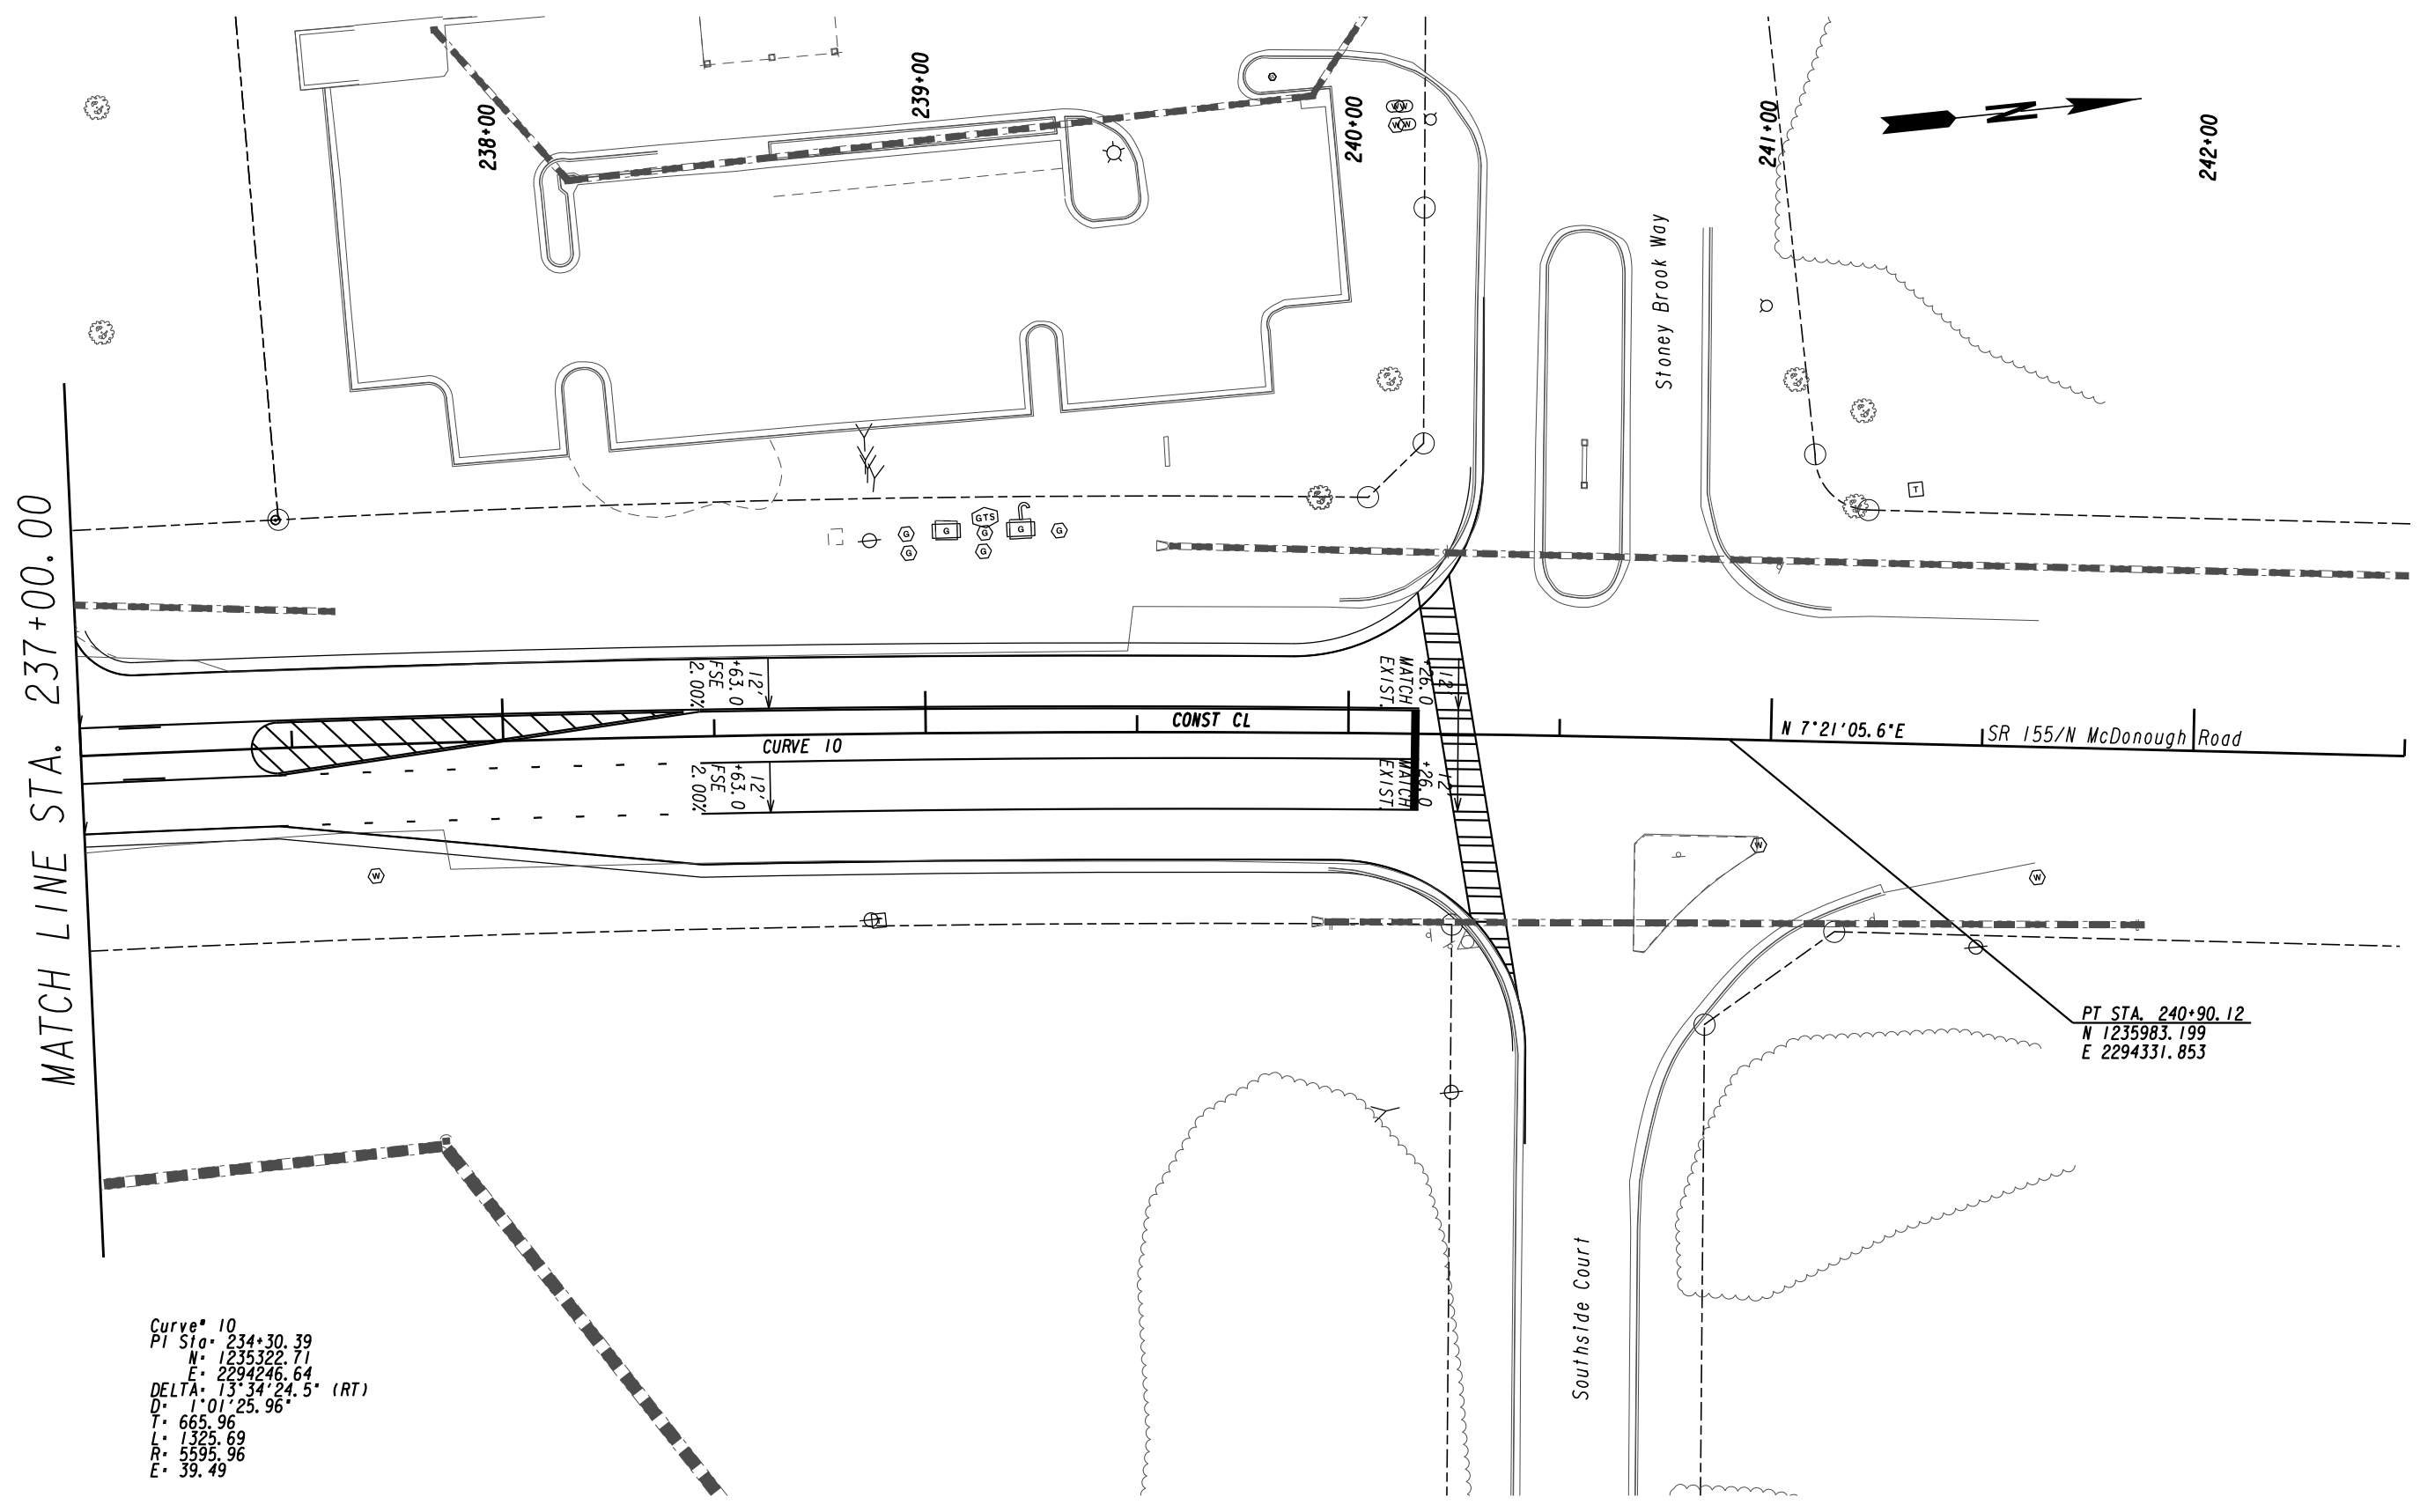

MATCH LINE STA. 237+00.00

Curve 10
 PI Sta. 234+30.39
 N= 1235322.71
 E= 2294246.64
 DELTA= 13°34'24.5" (RT)
 D= 1°01'25.96"
 T= 665.96
 L= 1325.69
 R= 5595.96
 E= 39.49

PT STA. 240+90.12
 N 1235983.199
 E 2294331.853

PROPERTY AND EXISTING R/W LINE	
REQUIRED R/W LINE	
CONSTRUCTION LIMITS	
EASEMENT FOR CONSTR & MAINTENANCE OF SLOPES	
EASEMENT FOR CONSTR OF SLOPES	
EASEMENT FOR CONSTR OF DRIVES	

BEGIN LIMIT OF ACCESS.....BLA	
END LIMIT OF ACCESS.....ELA	
LIMIT OF ACCESS	
REQ'D R/W & LIMIT OF ACCESS	


GEORGIA
 DEPARTMENT
 OF
 TRANSPORTATION



REVISION DATES	

STATE OF GEORGIA
 DEPARTMENT OF TRANSPORTATION
 OFFICE: PROGRAM DELIVERY
MAINLINE PLAN
 PROJECT: CSSFTP-0002-00(882)
 COUNTY: HENRY

DRAWING No.
13-011

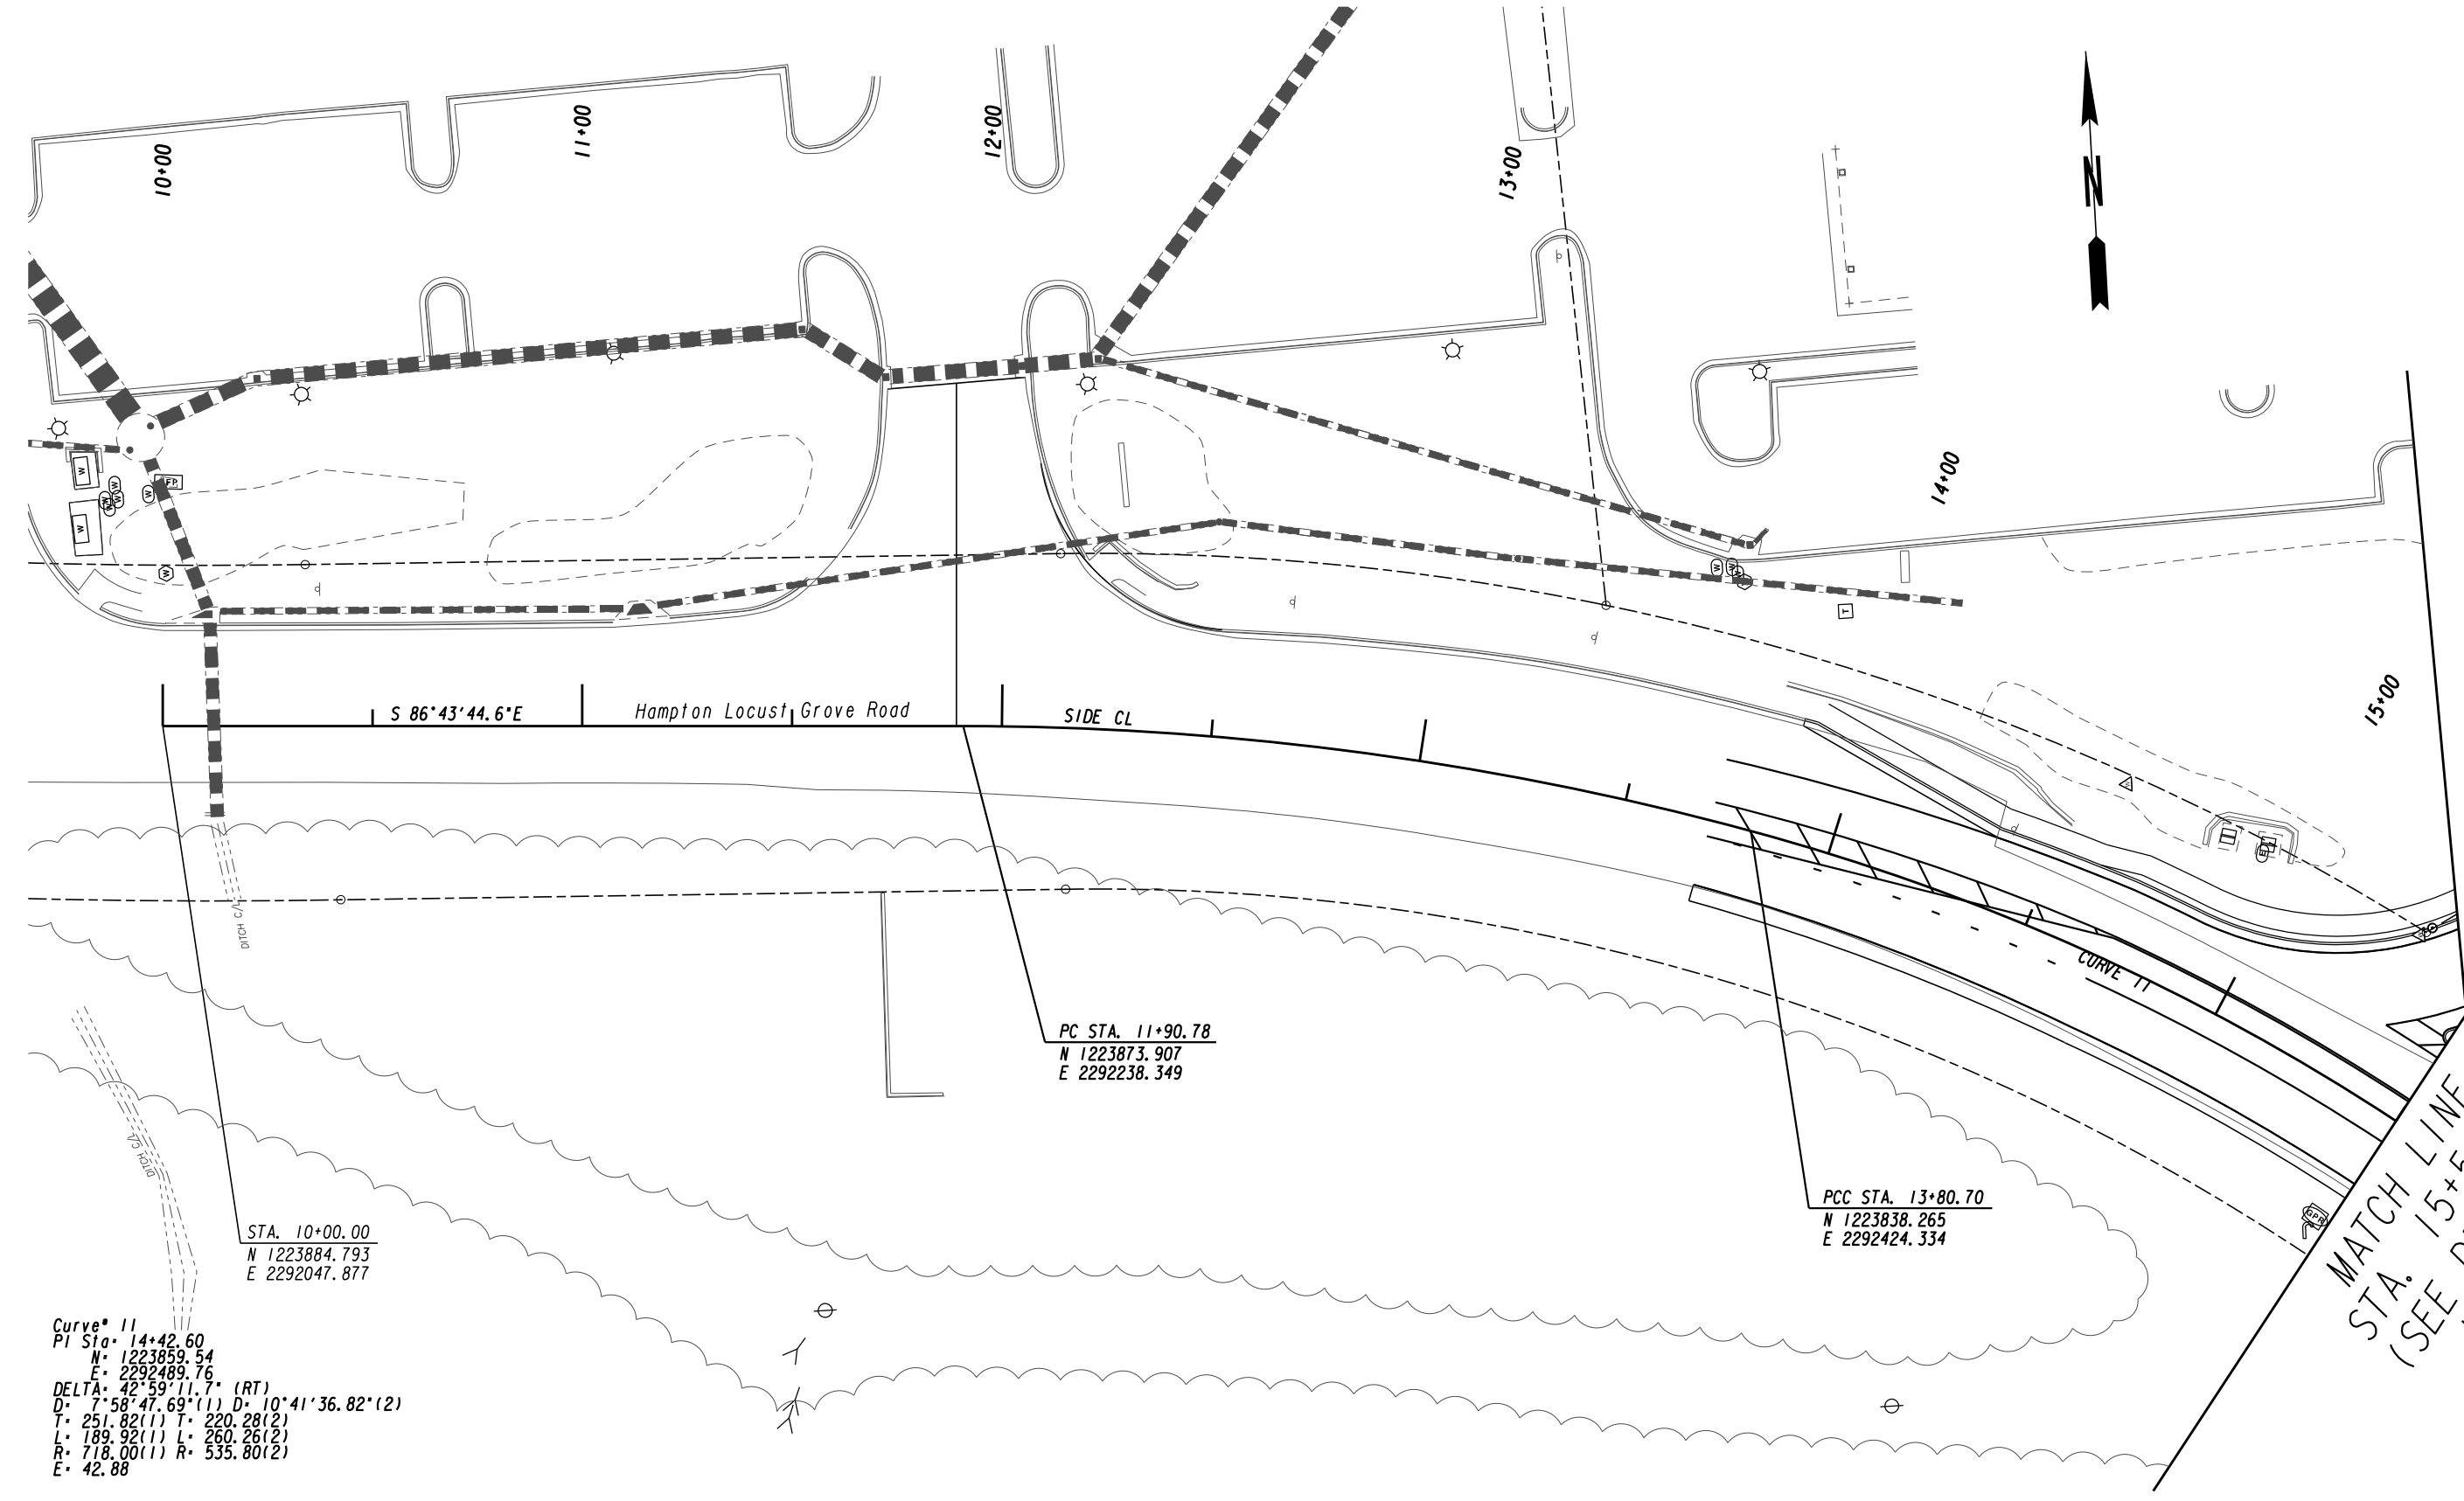

Curve 11
 PI Sta. 14+42.60
 N 1223859.54
 E 2292489.76
 DELTA: 42°59'11.7" (RT)
 D: 7°58'47.69"(1) D: 10°41'36.82"(2)
 T: 251.82(1) T: 220.28(2)
 L: 189.92(1) L: 260.26(2)
 R: 718.00(1) R: 535.80(2)
 E: 42.88

STA. 10+00.00
 N 1223884.793
 E 2292047.877

PC STA. 11+90.78
 N 1223873.907
 E 2292238.349

PCC STA. 13+80.70
 N 1223838.265
 E 2292424.334

MATCH LINE
 STA. 15+50.00
 (SEE DRAWING
 13-003)

PROPERTY AND EXISTING R/W LINE REQUIRED R/W LINE CONSTRUCTION LIMITS EASEMENT FOR CONSTR & MAINTENANCE OF SLOPES EASEMENT FOR CONSTR OF SLOPES EASEMENT FOR CONSTR OF DRIVES	
--	--

BEGIN LIMIT OF ACCESS.....BLA END LIMIT OF ACCESS.....ELA LIMIT OF ACCESS REQ'D R/W & LIMIT OF ACCESS	
--	--

GEORGIA
 DEPARTMENT
 OF
 TRANSPORTATION




REVISION DATES	

STATE OF GEORGIA
 DEPARTMENT OF TRANSPORTATION
 OFFICE: PROGRAM DELIVERY
CROSSROAD PLAN

PROJECT: CSSFTP-0002-00(882)
 COUNTY: HENRY

DRAWING No.
14-001

MATCH LINE STA. 19+00.00
(SEE DRAWING 13-003)

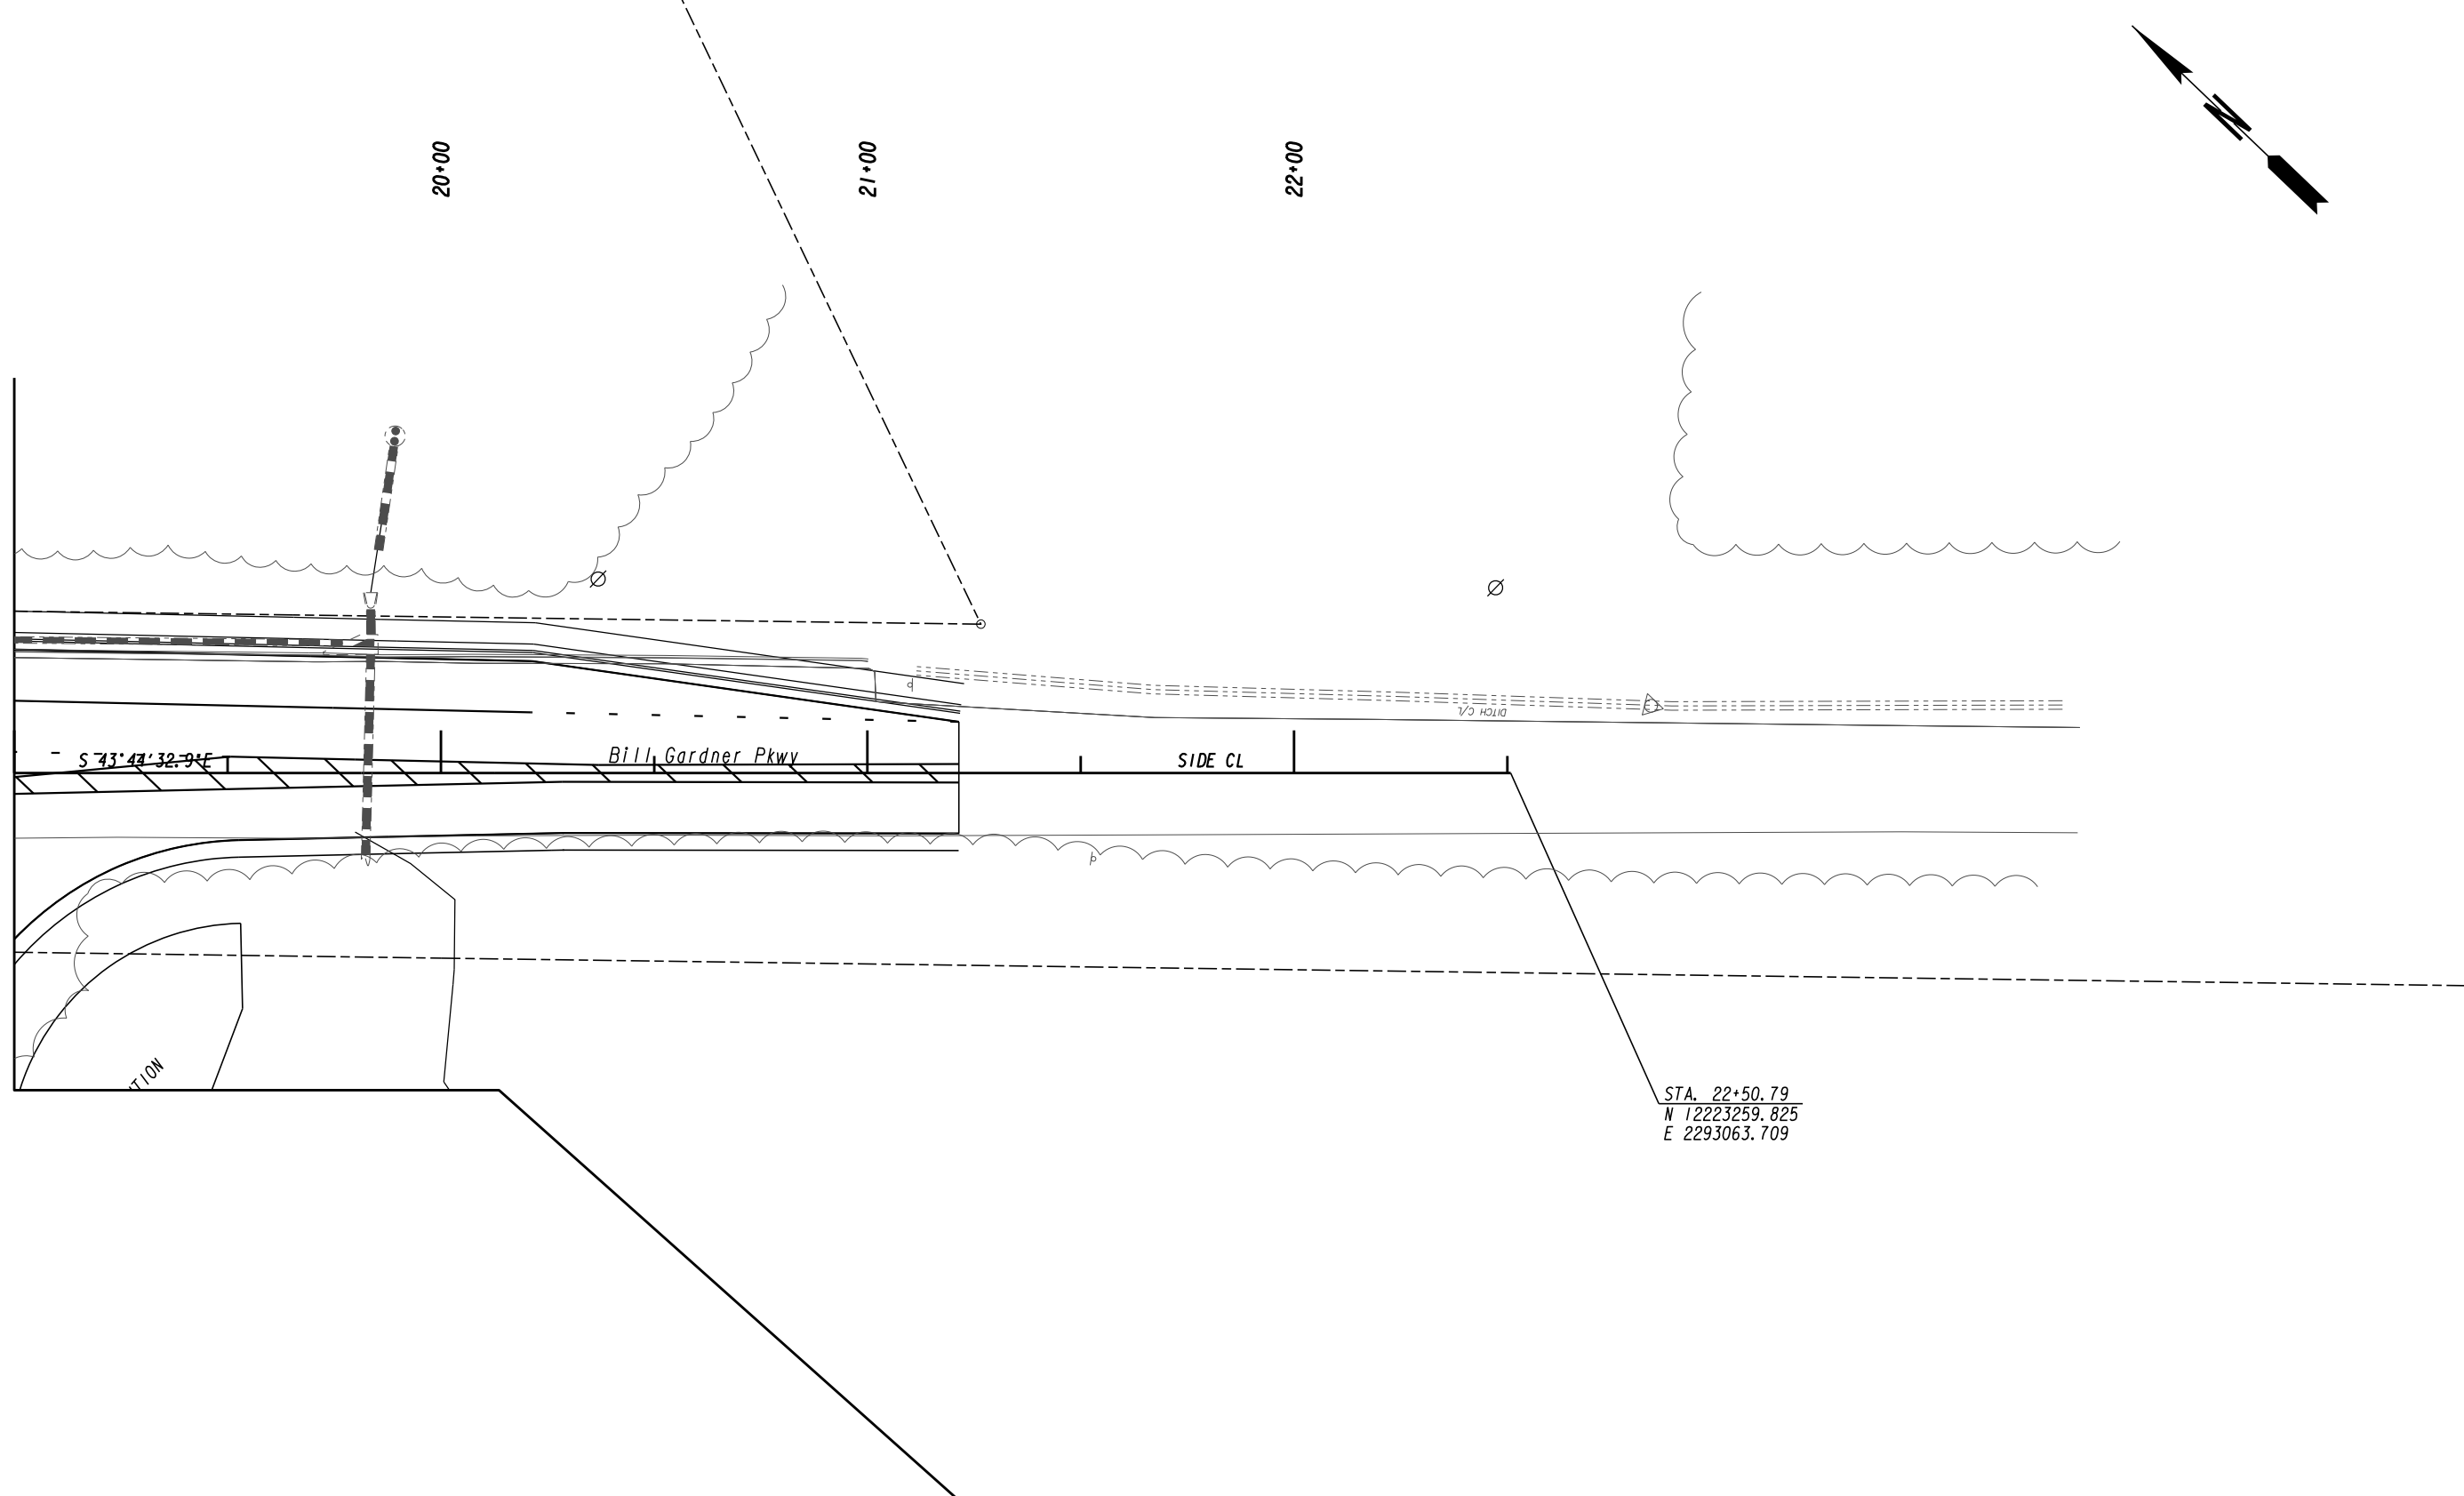

PROPERTY AND EXISTING R/W LINE
 REQUIRED R/W LINE
 CONSTRUCTION LIMITS
 EASEMENT FOR CONSTR
 & MAINTENANCE OF SLOPES
 EASEMENT FOR CONSTR OF SLOPES
 EASEMENT FOR CONSTR OF DRIVES

BEGIN LIMIT OF ACCESS.....BLA
 END LIMIT OF ACCESS.....ELA
 LIMIT OF ACCESS
 REQ'D R/W & LIMIT OF ACCESS

GEORGIA
 DEPARTMENT
 OF
 TRANSPORTATION

GRESHAM
SMITH AND
PARTNERS

SCALE IN FEET
 0 20 40 80

REVISION DATES	

STATE OF GEORGIA
 DEPARTMENT OF TRANSPORTATION
 OFFICE: PROGRAM DELIVERY
CROSSROAD PLAN

PROJECT: CSSFTP-0002-00(882)
 COUNTY: HENRY

DRAWING No.
14-002