

DEPARTMENT OF TRANSPORTATION STATE OF GEORGIA


PLAN AND PROFILE OF PROPOSED I-575 REVERSIBLE LANES NH000-0575-01(028)

FEDERAL AID PROJECT

DESIGN DATA:
 TRAFFIC ADT: _____
 TRAFFIC ADT: _____
 TRAFFIC DHV: _____
 DIRECTIONAL DIST: _____
 % TRUCKS: _____
 24 HR. TRUCKS %: _____
 SPEED DESIGN: 55 MPH

LOCATION & DESIGN APPROVAL DATE: _____
FUNCTIONAL CLASS:
 INTERSTATE PRINCIPAL ARTERIAL
 THIS PROJECT IS 55% IN COBB COUNTY AND 45% IN CHEROKEE COUNTY AND IS 55 % IN CONG. DIST. NO. II , 45 % IN CONG. DIST. NO.6
 PROJECT DESIGNATION: EXEMPT
 DESIGNED IN ENGLISH UNITS.

THIS PROJECT HAS BEEN PREPARED USING THE HORIZONTAL GEORGIA COORDINATE SYSTEM OF 1984 (NAD 83)/84 WEST ZONE, AND THE NORTH AMERICAN VERTICAL DATUM (NAVD) OF 1988.

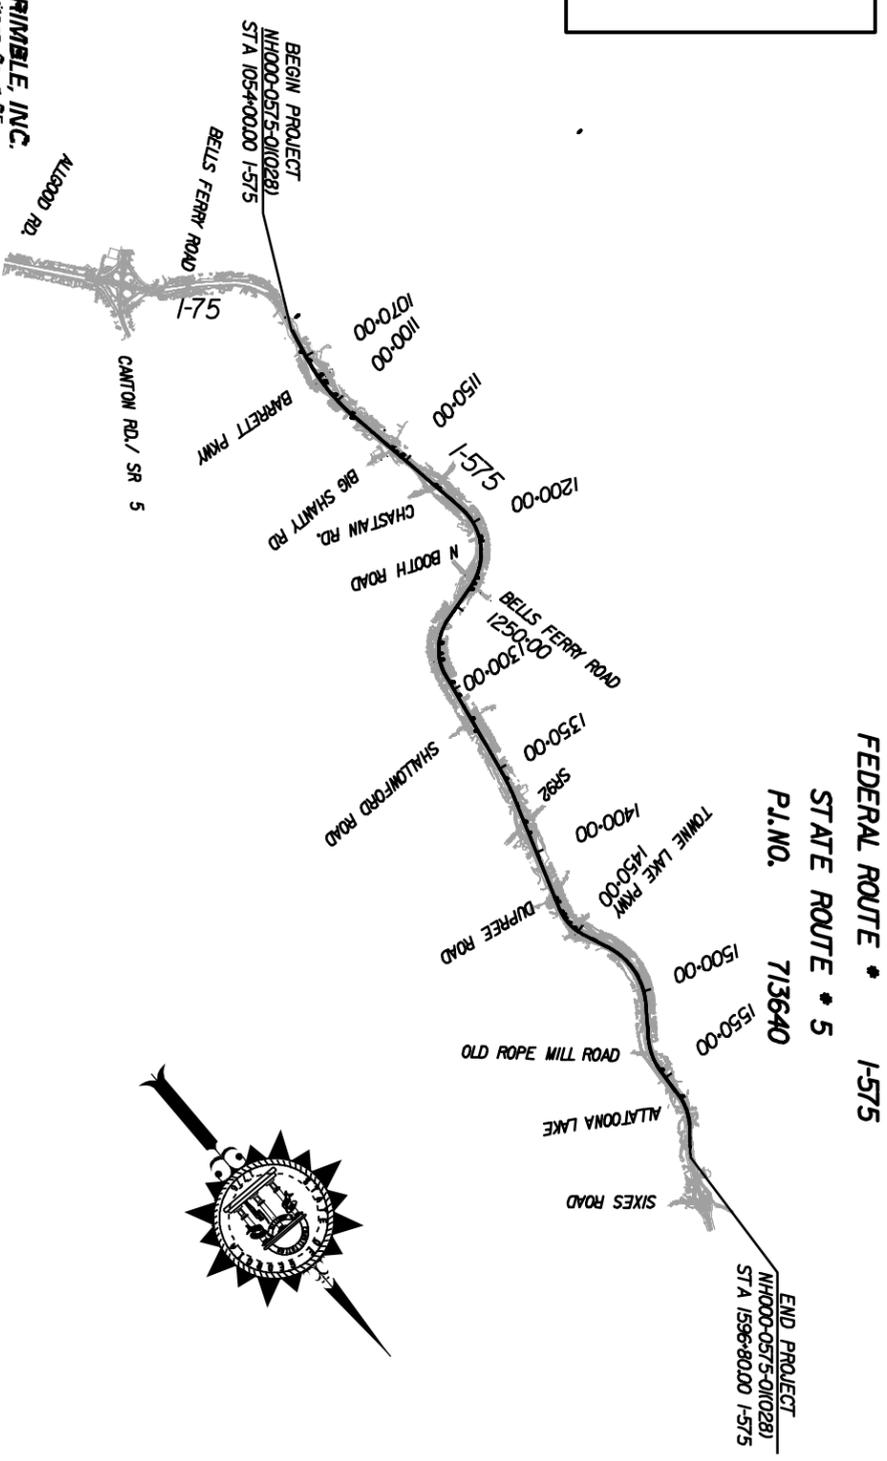

JBT J.B. TRIMBLE, INC.
 2550 Heritage Court SE
 Suite 250
 Atlanta, Georgia 30333

GTP Georgia Transportation Partners

THE DATA TOGETHER WITH ALL OTHER INFORMATION SHOWN ON THESE PLANS OR IN ANYWAY INDICATED THEREON, WHETHER BY DRAWINGS OR NOTES OR IN ANY OTHER MANNER, ARE BASED UPON FIELD INVESTIGATIONS AND ARE BELIEVED TO BE INDICATIVE OF ACTUAL CONDITIONS, HOWEVER, THE SAME ARE SHOWN AS INFORMATION ONLY, ARE NOT GUARANTEED, AND DO NOT BIND THE DEPARTMENT OF TRANSPORTATION IN ANY WAY. THE ATTENTION OF BIDDER IS SPECIFICALLY DIRECTED TO SUBSECTIONS 10204, 10205, AND 10403 OF THE SPECIFICATIONS.

LENGTH OF PROJECT		COBB COUNTY COUNTY NO. 087	CHEROKEE COUNTY COUNTY NO. 087	TOTAL
MILES	MILES	MILES	MILES	MILES
NET LENGTH OF ROADWAY	5.384	4.533	9.917	
NET LENGTH OF BRIDGES	0.189	0.774	0.963	
NET LENGTH OF PROJECT	5.573	4.707	10.280	
NET LENGTH OF EXCEPTIONS	0.000	0.000	0.000	
GROSS LENGTH OF PROJECT	5.573	4.707	10.280	

NOTE:
 ALL REFERENCES IN THIS DOCUMENT WHICH INCLUDES ALL PAPERS, WRITINGS, DOCUMENTS, DRAWINGS, OR PHOTOGRAPHS USED OR TO BE USED IN CONNECTION WITH THIS DOCUMENT TO STATE HIGHWAY DEPARTMENT OF GEORGIA, STATE HIGHWAY DEPARTMENT, GEORGIA STATE HIGHWAY DEPARTMENT, HIGHWAY DEPARTMENT, OR DEPARTMENT WHEN THE CONTEXT THEREOF MEANS THE STATE HIGHWAY DEPARTMENT OF GEORGIA, AND SHALL BE DEEMED TO MEAN THE DEPARTMENT OF TRANSPORTATION.

Note: Georgia Department of Transportation (GDOT) terminated Contract Number T0URDP-96022 for its convenience prior to the completion of all work under that contract and directed that the work with respect to these drawings be discontinued.
 (a) Each drawing with this Note referenced was not completed at the time of GDOT's direction and such drawing is a work-in-progress and is presented only as such.
 (b) Any user is cautioned that the use of any such drawing and any related information or calculations, without access to pertinent factors and without proper regard for their purposes, could lead to erroneous conclusions.
 (c) If any such drawing or any information contained therein is used in future work efforts or any follow on design work, a complete confirmation of the information contained herein should be performed prior to any such use.
 (d) GTP has no responsibility for the use of the information not under its direct control.

PREPARED BY: _____ DESIGN

RECOMMENDED FOR SUBMISSION BY: _____ DESIGN

SUBMITTED BY: _____ STATE DESIGN ENGINEER

DATE: _____ CHIEF ENGINEER

PLANS COMPLETED -

REVISIONS:

11/30/09	- PLOTTED PER GDOT'S TERMINATION FOR CONVENIENCE	
	DIRECTION	

DRAWING No. 1-01