



DEPARTMENT OF TRANSPORTATION STATE OF GEORGIA

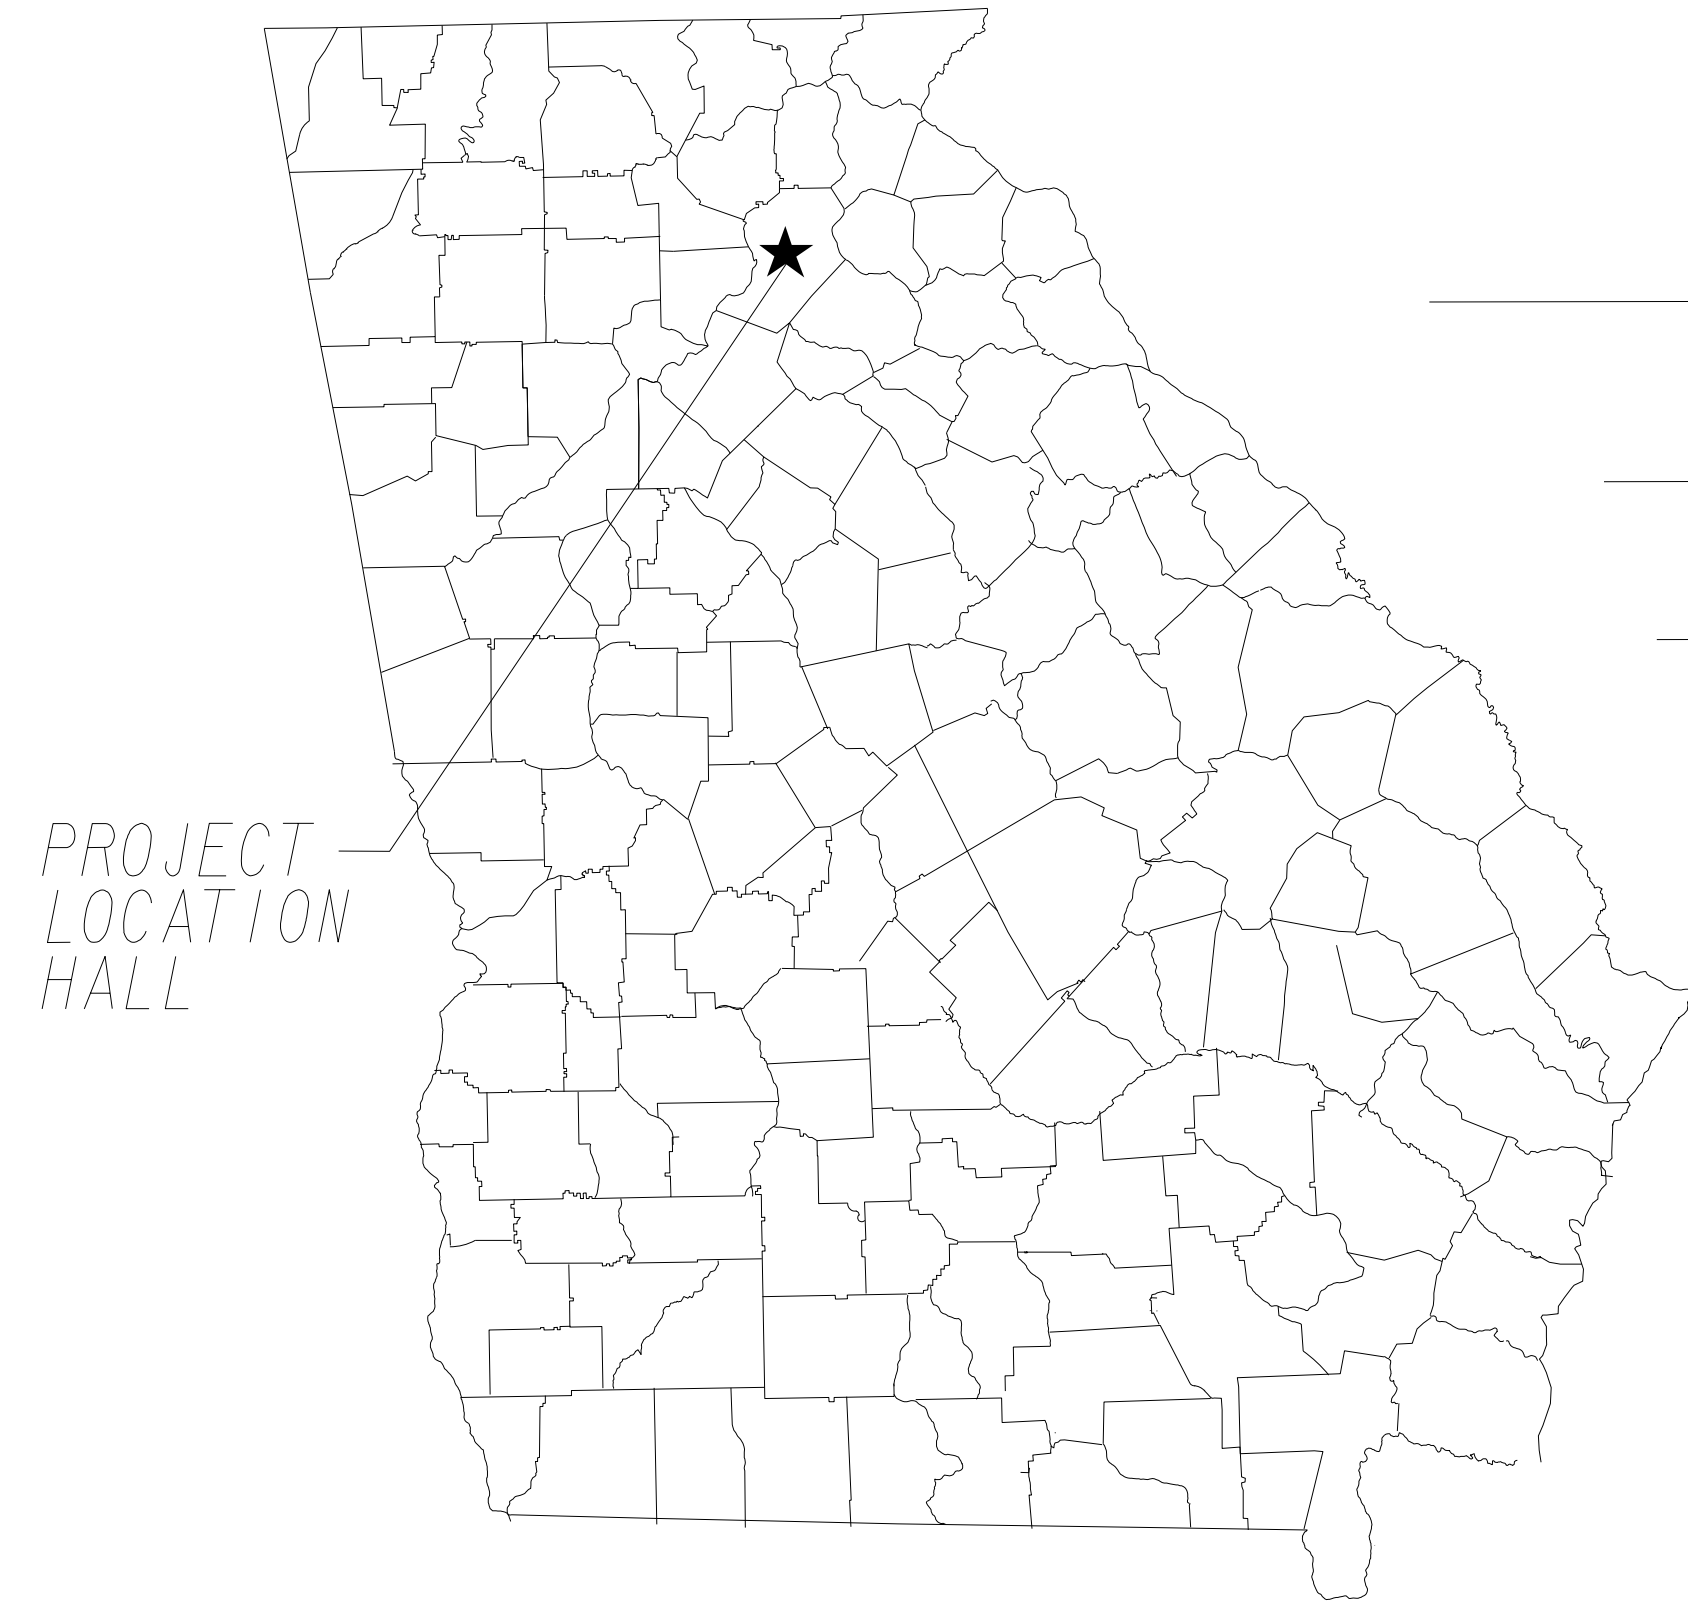

OVERHEAD/SUBSURFACE UTILITY ENGINEERING HALL COUNTY

P. I. No. 0007319

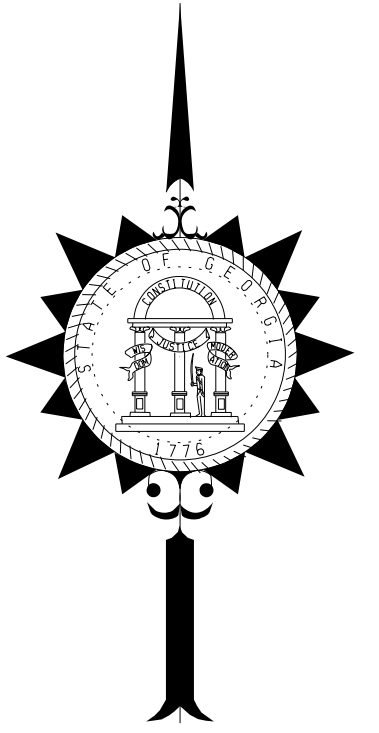

INDEX OF DRAWINGS	DWG. NO.
COVER SHEET	24-001
GENERAL NOTES	24-002
LEGEND	24-003
POLE DATA SHEETS	24-004 THRU 24-008
PLAN DRAWINGS	24-009 THRU 24-022

GEORGIA
DEPARTMENT
OF
TRANSPORTATION

NOT TO SCALE

REVISION DATES

STATE OF GEORGIA
DEPARTMENT OF TRANSPORTATION
OFFICE: UTILITIES
UTILITY PLANS

SR 347 HALL COUNTY - PI*0007319
FM LAKE LANIER TO MCEVER RD

DRAWING No.
24-001