


| Curve Data | |
|------------|----------------|
| N | KC10012 |
| Δ | 68°23'25" (LT) |
| D | 12°08'00" |
| T | 320.86 |
| L | 563.65 |
| E | 98.69 |
| R | 472.22 |
| C | 530.78 |
| CB | N 77°31'20" E |
| DB | S 68°16'58" E |
| DA | N 43°19'37" E |
| SE | 8% |


| Curve Data | |
|------------|----------------|
| N | KC10000 |
| Δ | 58°21'16" (RT) |
| D | 2°57'57" |
| T | 1078.66 |
| L | 1967.53 |
| E | 280.74 |
| R | 1931.83 |
| C | 1883.58 |
| CB | S 81°03'24" E |
| DB | N 69°45'58" E |
| DA | S 51°52'46" E |
| SE | 6% |

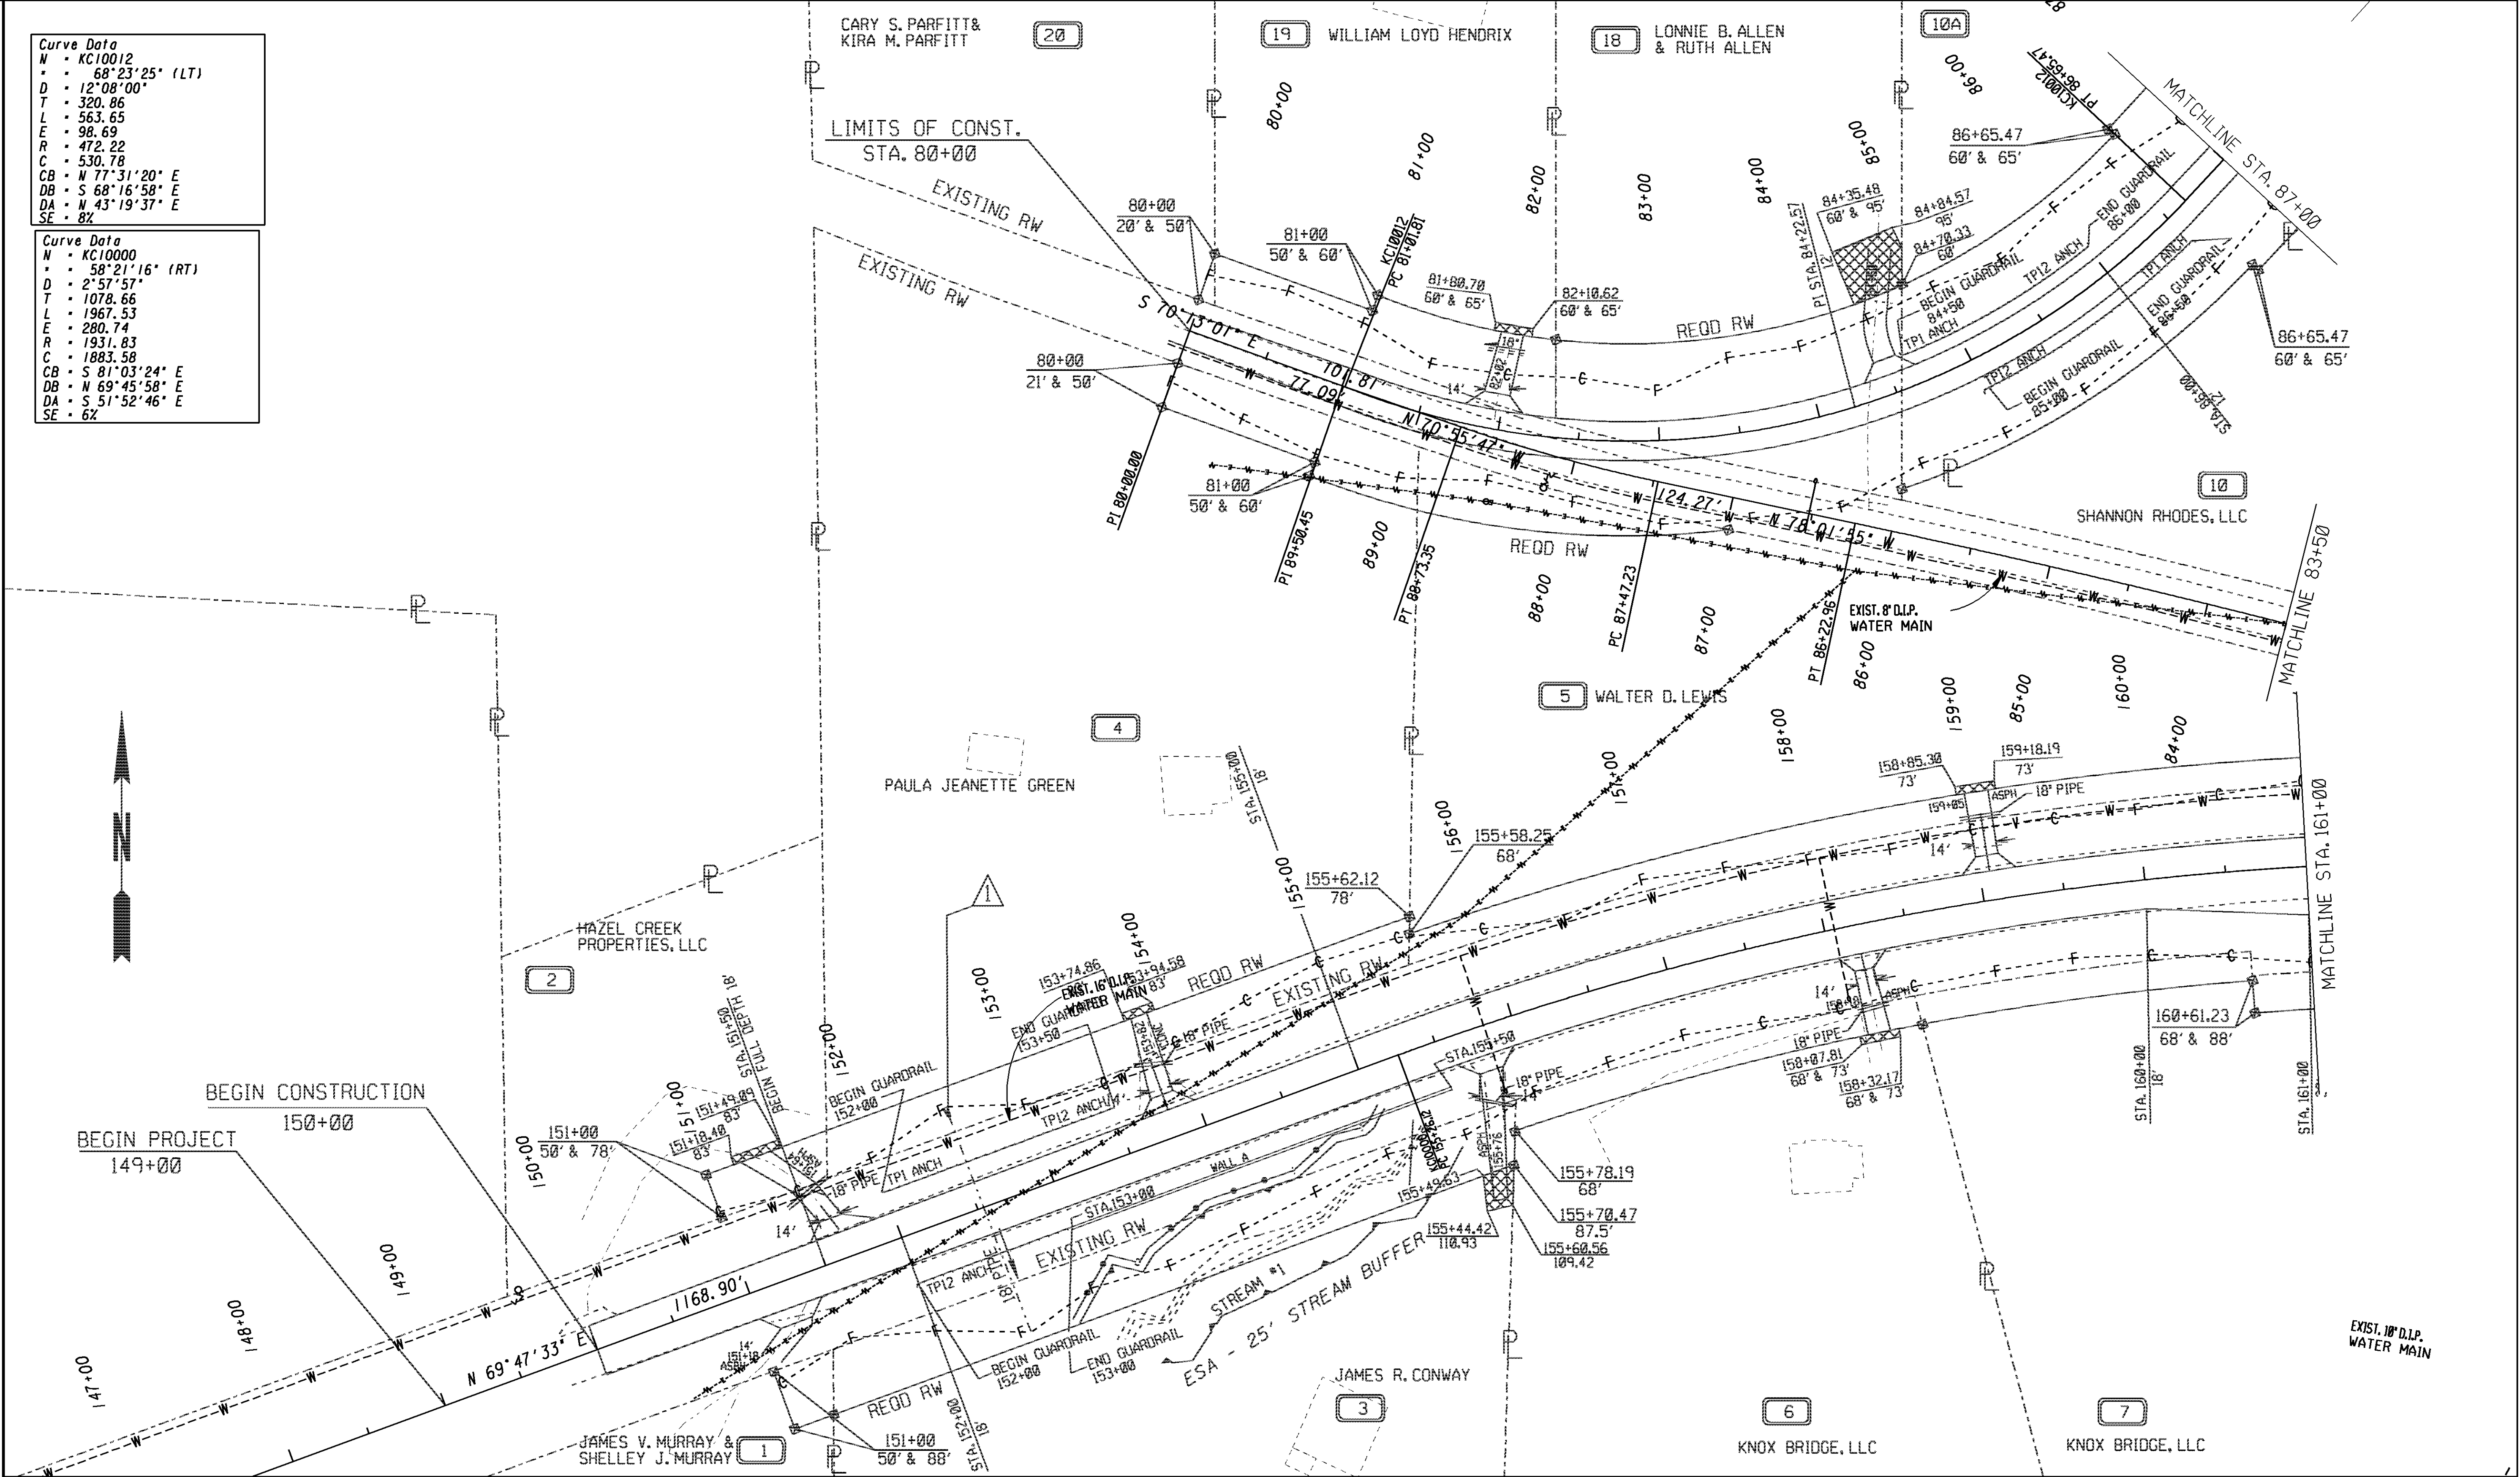

662650U111111.dgn
 2/7/2014 9:45:38 AM
 \\GDOT-DSN\GDPLOT\GCF\46.PDF_001.mxd - 200dpi.qcf
 sk1dd C:\dgn\662650\662650U111111.dgn

1/5/2009
 GPN
 662650U111111.dgn
 2/7/2014 9:45:38 AM
 \\GDOT-DSN\GDPLOT\GCF\46.PDF_001.mxd - 200dpi.qcf
 sk1dd C:\dgn\662650\662650U111111.dgn

GEORGIA
 DEPARTMENT
 OF
 TRANSPORTATION

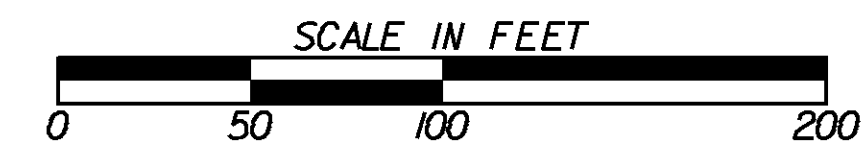

| REVISION DATES | |
|----------------|--|
| | |
| | |
| | |
| | |
| | |

STATE OF GEORGIA
 DEPARTMENT OF TRANSPORTATION
 OFFICE:
UTILITY PLANS

DRAWING No.
24-002