



<p>GEORGIA DEPARTMENT OF TRANSPORTATION</p>	<p>HORIZONTAL SCALE IN FEET 0 10 20 40</p> <p>VERTICAL SCALE IN FEET 0 10 20 40</p>	<table border="1"> <thead> <tr> <th>REVISION</th> <th>DATE</th> </tr> </thead> <tbody> <tr><td> </td><td> </td></tr> <tr><td> </td><td> </td></tr> <tr><td> </td><td> </td></tr> <tr><td> </td><td> </td></tr> </tbody> </table>	REVISION	DATE									<p>STATE OF GEORGIA DEPARTMENT OF TRANSPORTATION OFFICE: PROGRAM DELIVERY SR 155 CROSS SECTIONS PROJECT: CSSTP-0002-00(882) COUNTY: HENRY</p>
REVISION	DATE												
			<p>DRAWING No. 23-001</p>										

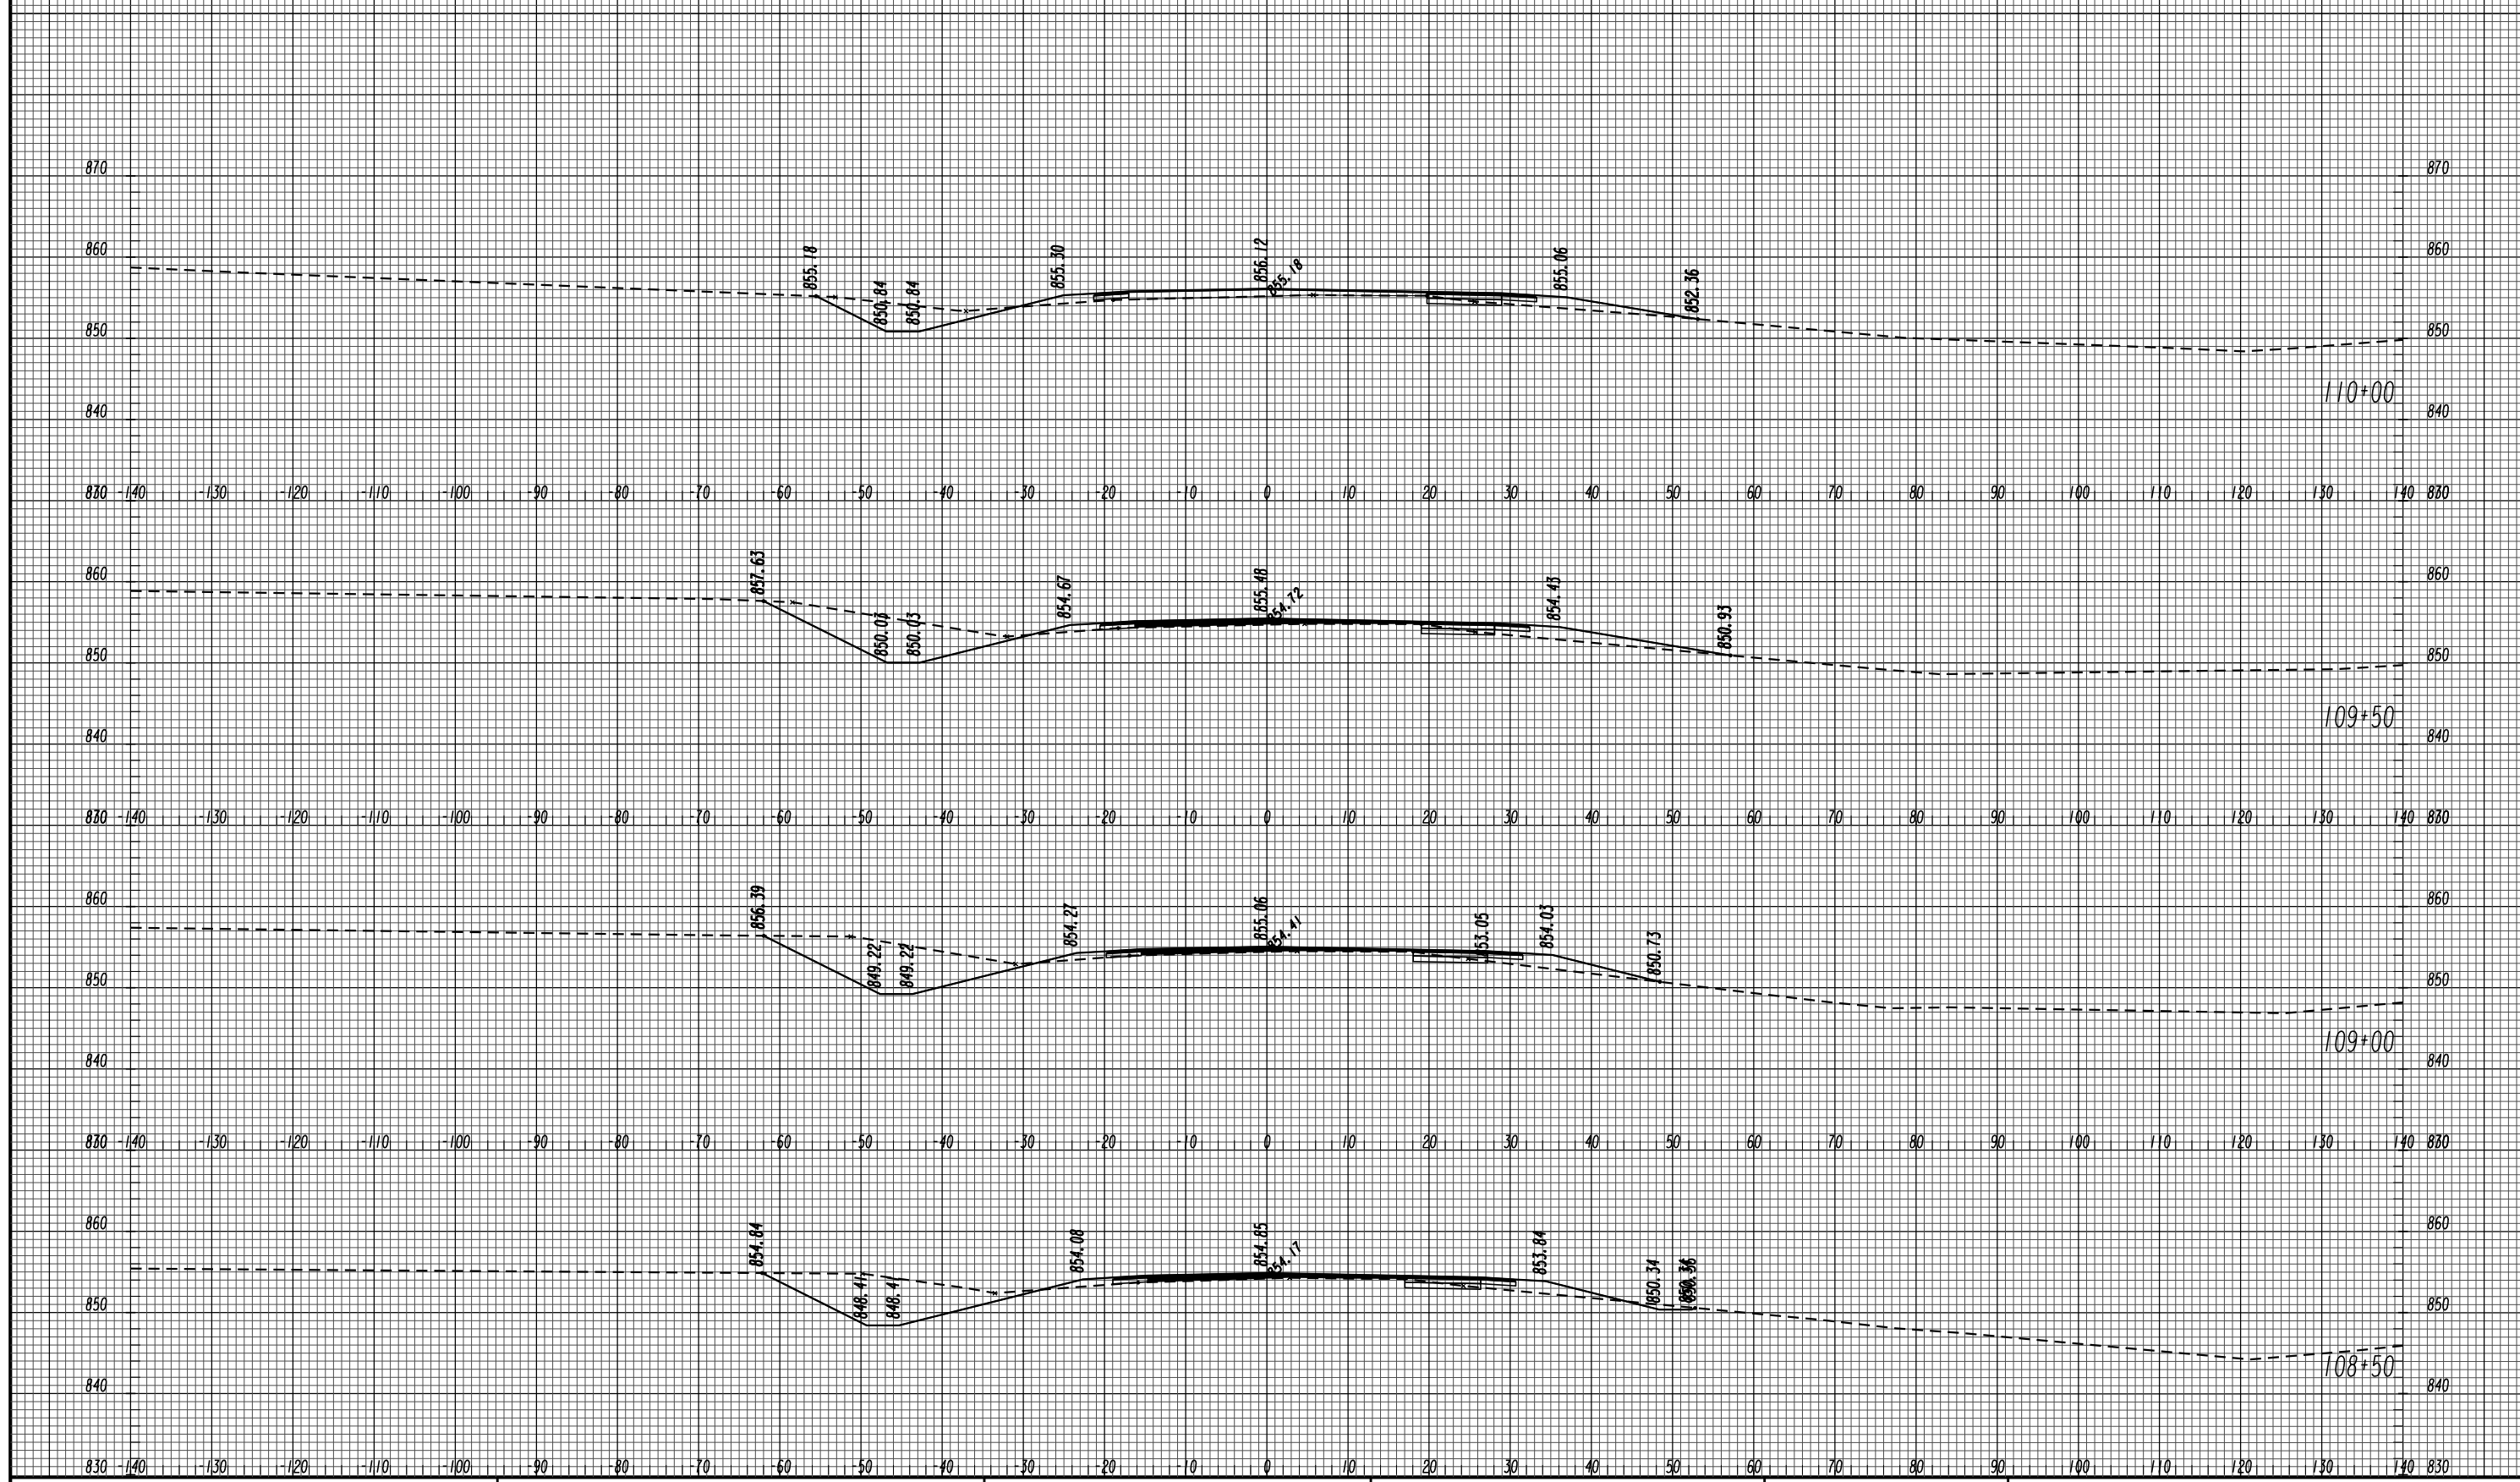


GEORGIA
DEPARTMENT
OF
TRANSPORTATION

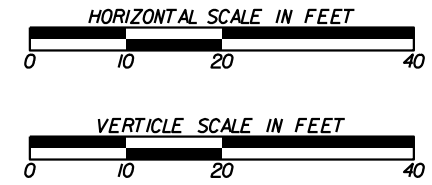



REVISION DATES	

STATE OF GEORGIA
DEPARTMENT OF TRANSPORTATION
OFFICE: PROGRAM DELIVERY
SR 155 CROSS SECTIONS
PROJECT: CSSTP-0002-00(882)
COUNTY: HENRY

DRAWING No.
23-002

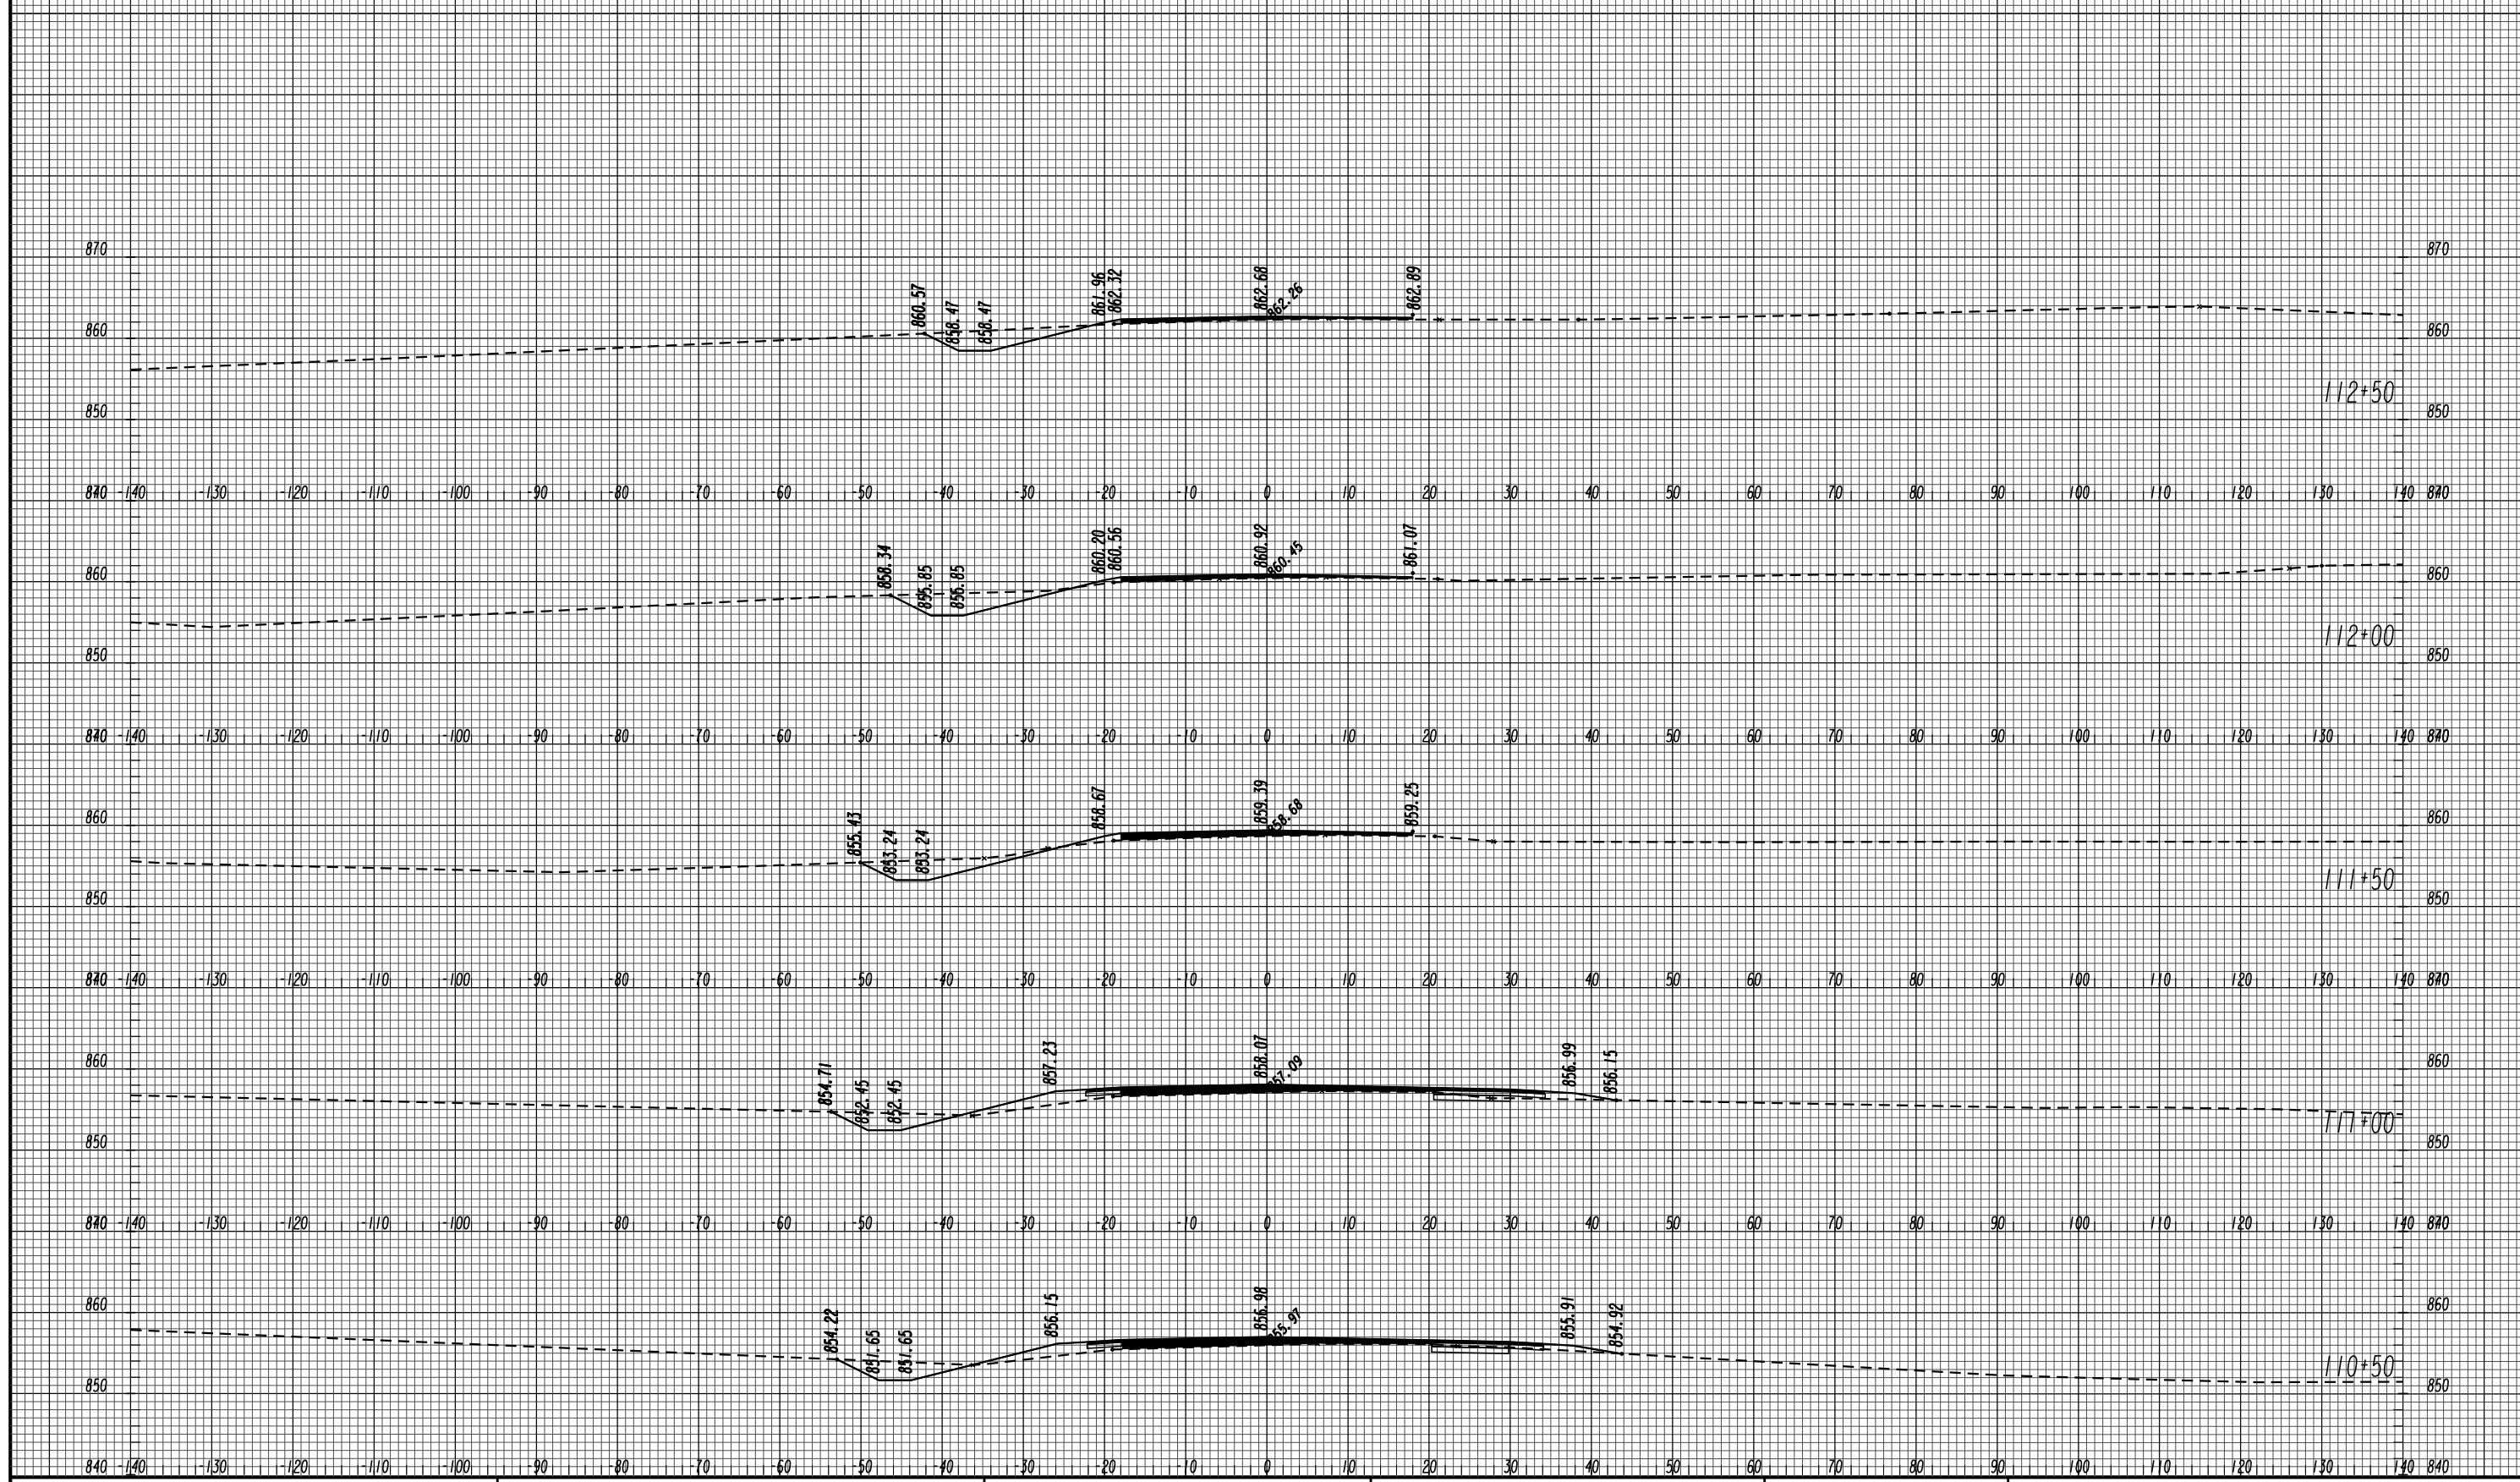


GEORGIA
 DEPARTMENT
 OF
 TRANSPORTATION

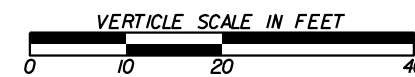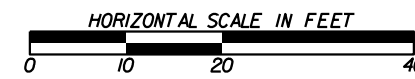


REVISION DATES	

STATE OF GEORGIA
 DEPARTMENT OF TRANSPORTATION
 OFFICE: PROGRAM DELIVERY
SR 155 CROSS SECTIONS
 PROJECT: CSSTP-0002-00(882)
 COUNTY: HENRY

DRAWING No.
23-003

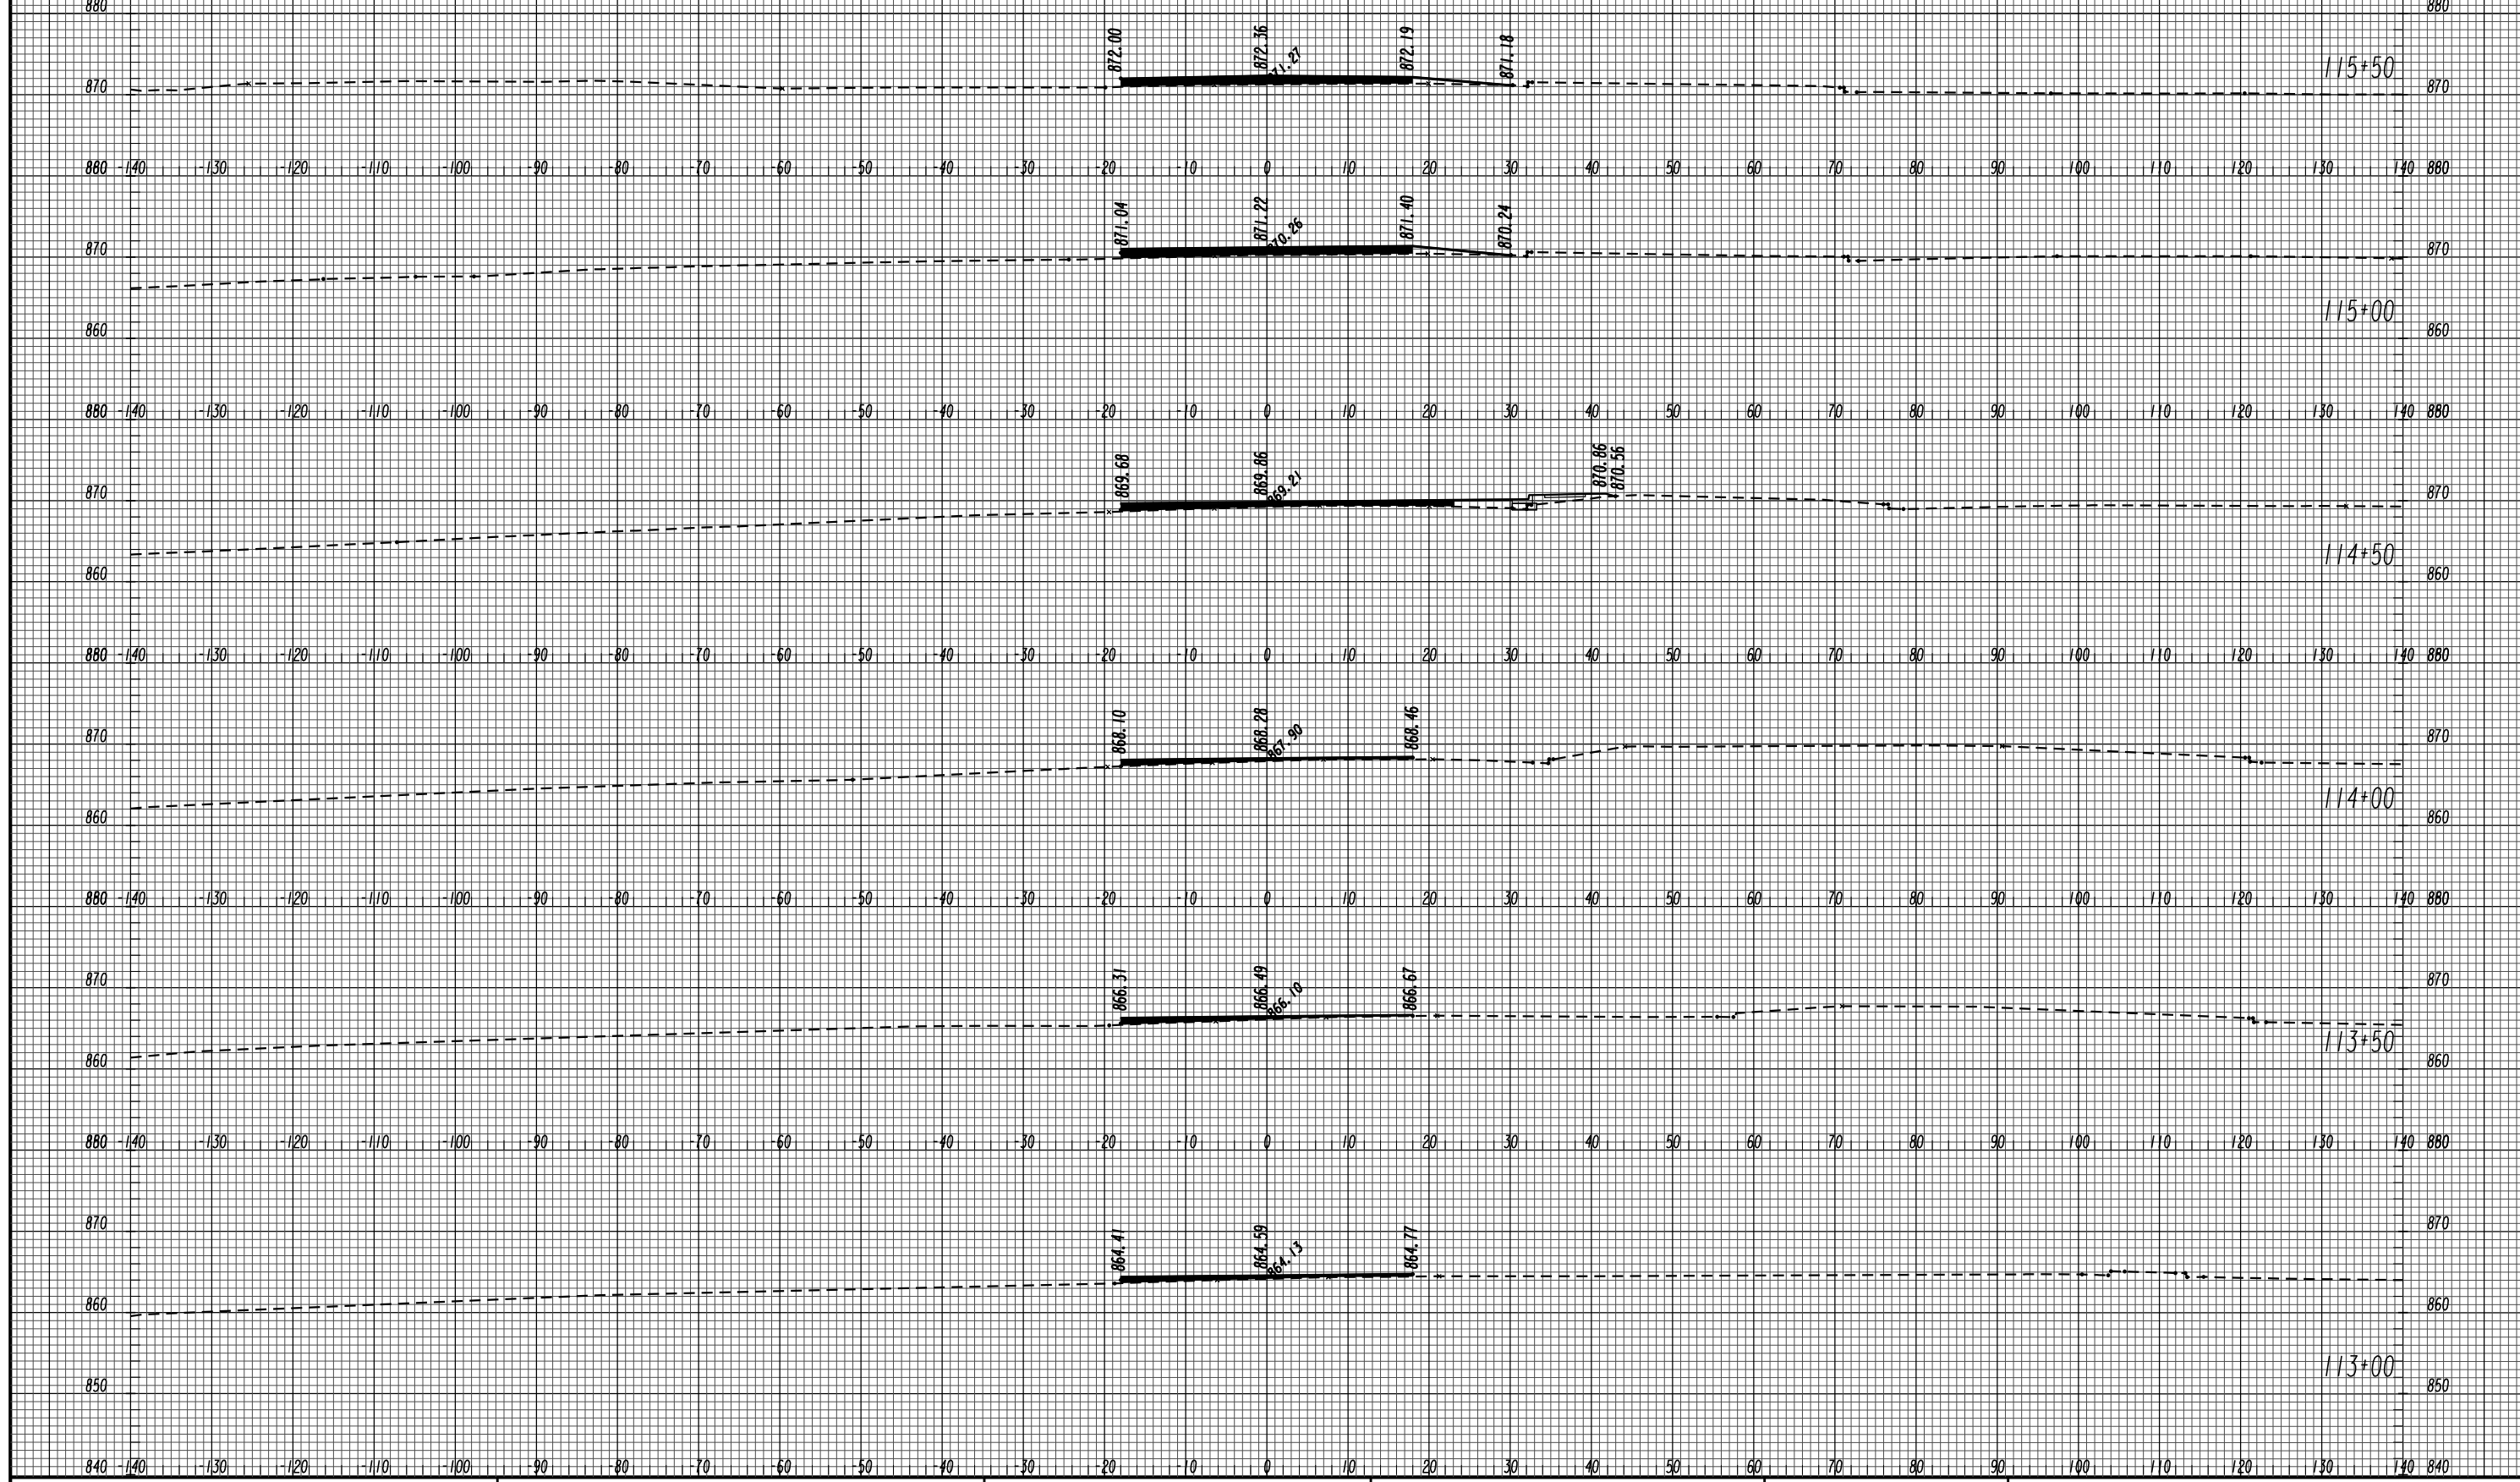


GEORGIA
DEPARTMENT
OF
TRANSPORTATION

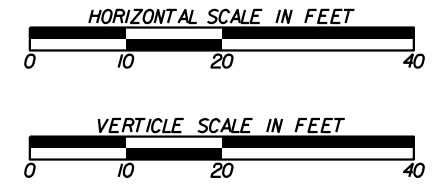



REVISION DATES	

STATE OF GEORGIA
DEPARTMENT OF TRANSPORTATION
OFFICE: PROGRAM DELIVERY
SR 155 CROSS SECTIONS
PROJECT: CSSTP-0002-00(882)
COUNTY: HENRY

DRAWING No.
23-004

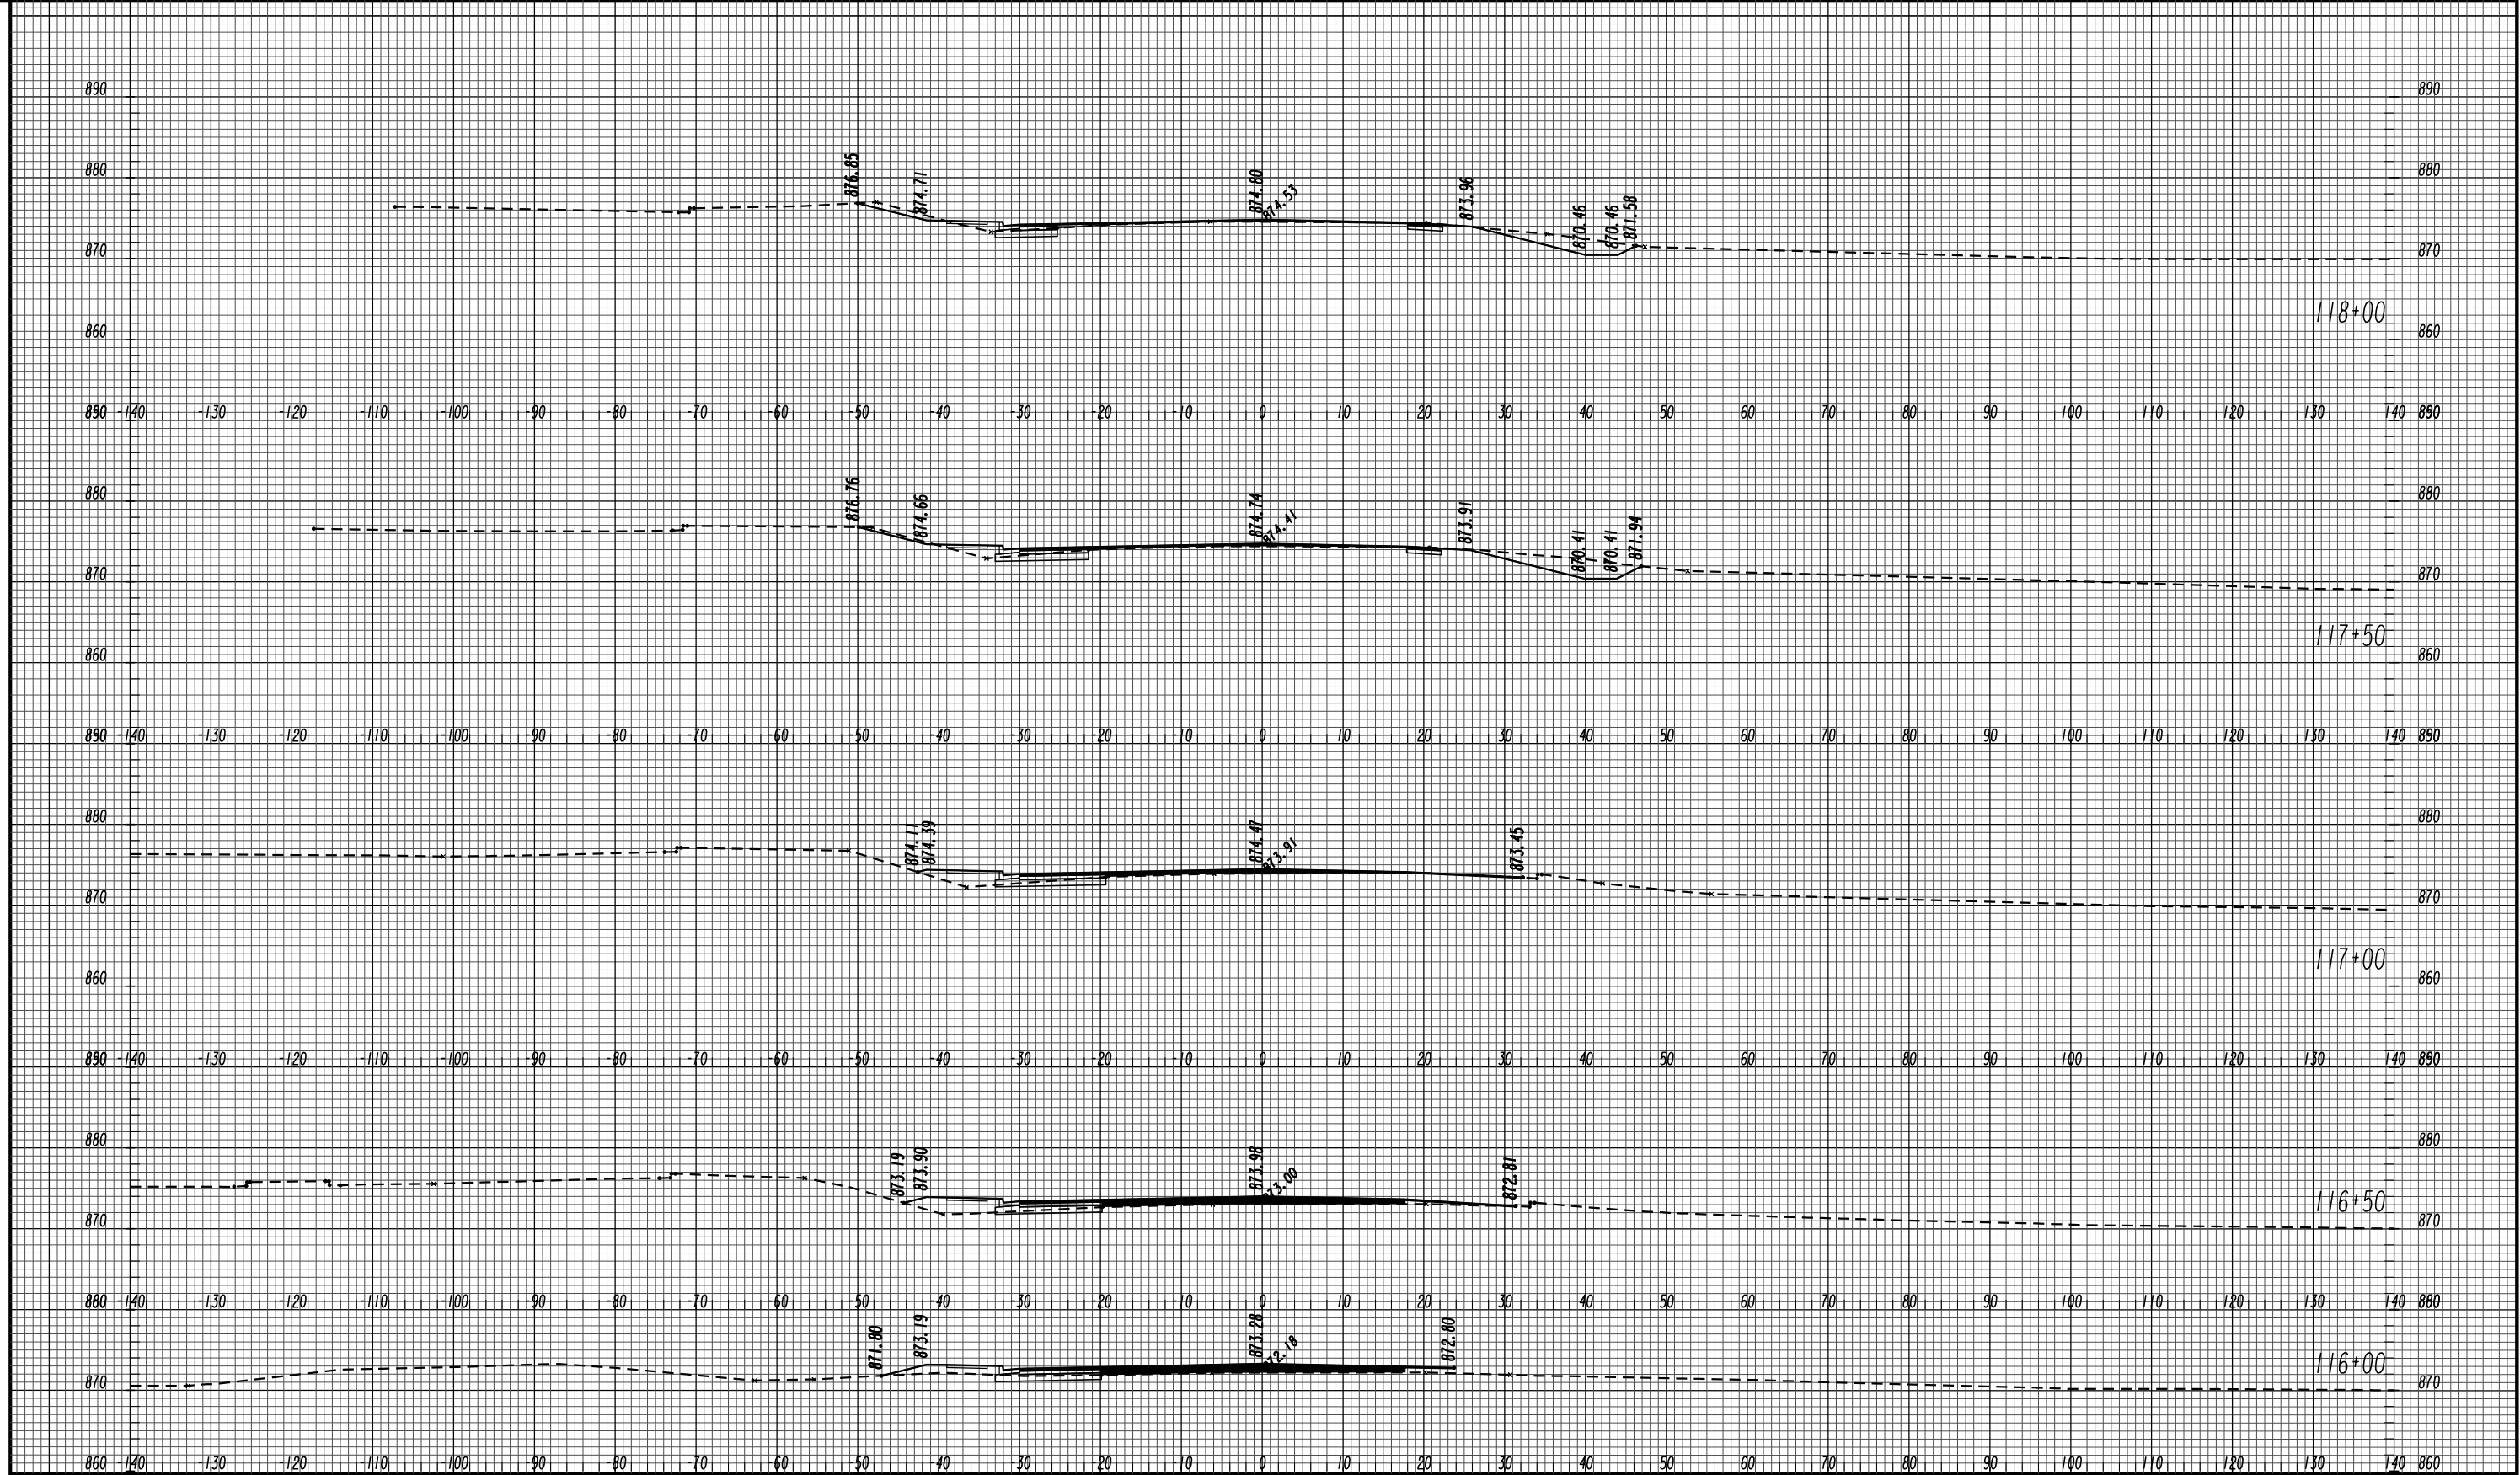


GEORGIA
 DEPARTMENT
 OF
 TRANSPORTATION

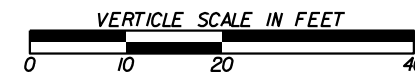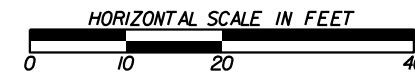

REVISION DATES	



STATE OF GEORGIA
 DEPARTMENT OF TRANSPORTATION
 OFFICE: PROGRAM DELIVERY
SR 155 CROSS SECTIONS
 PROJECT: CSSTP-0002-00(882)
 COUNTY: HENRY

DRAWING No.
23-005

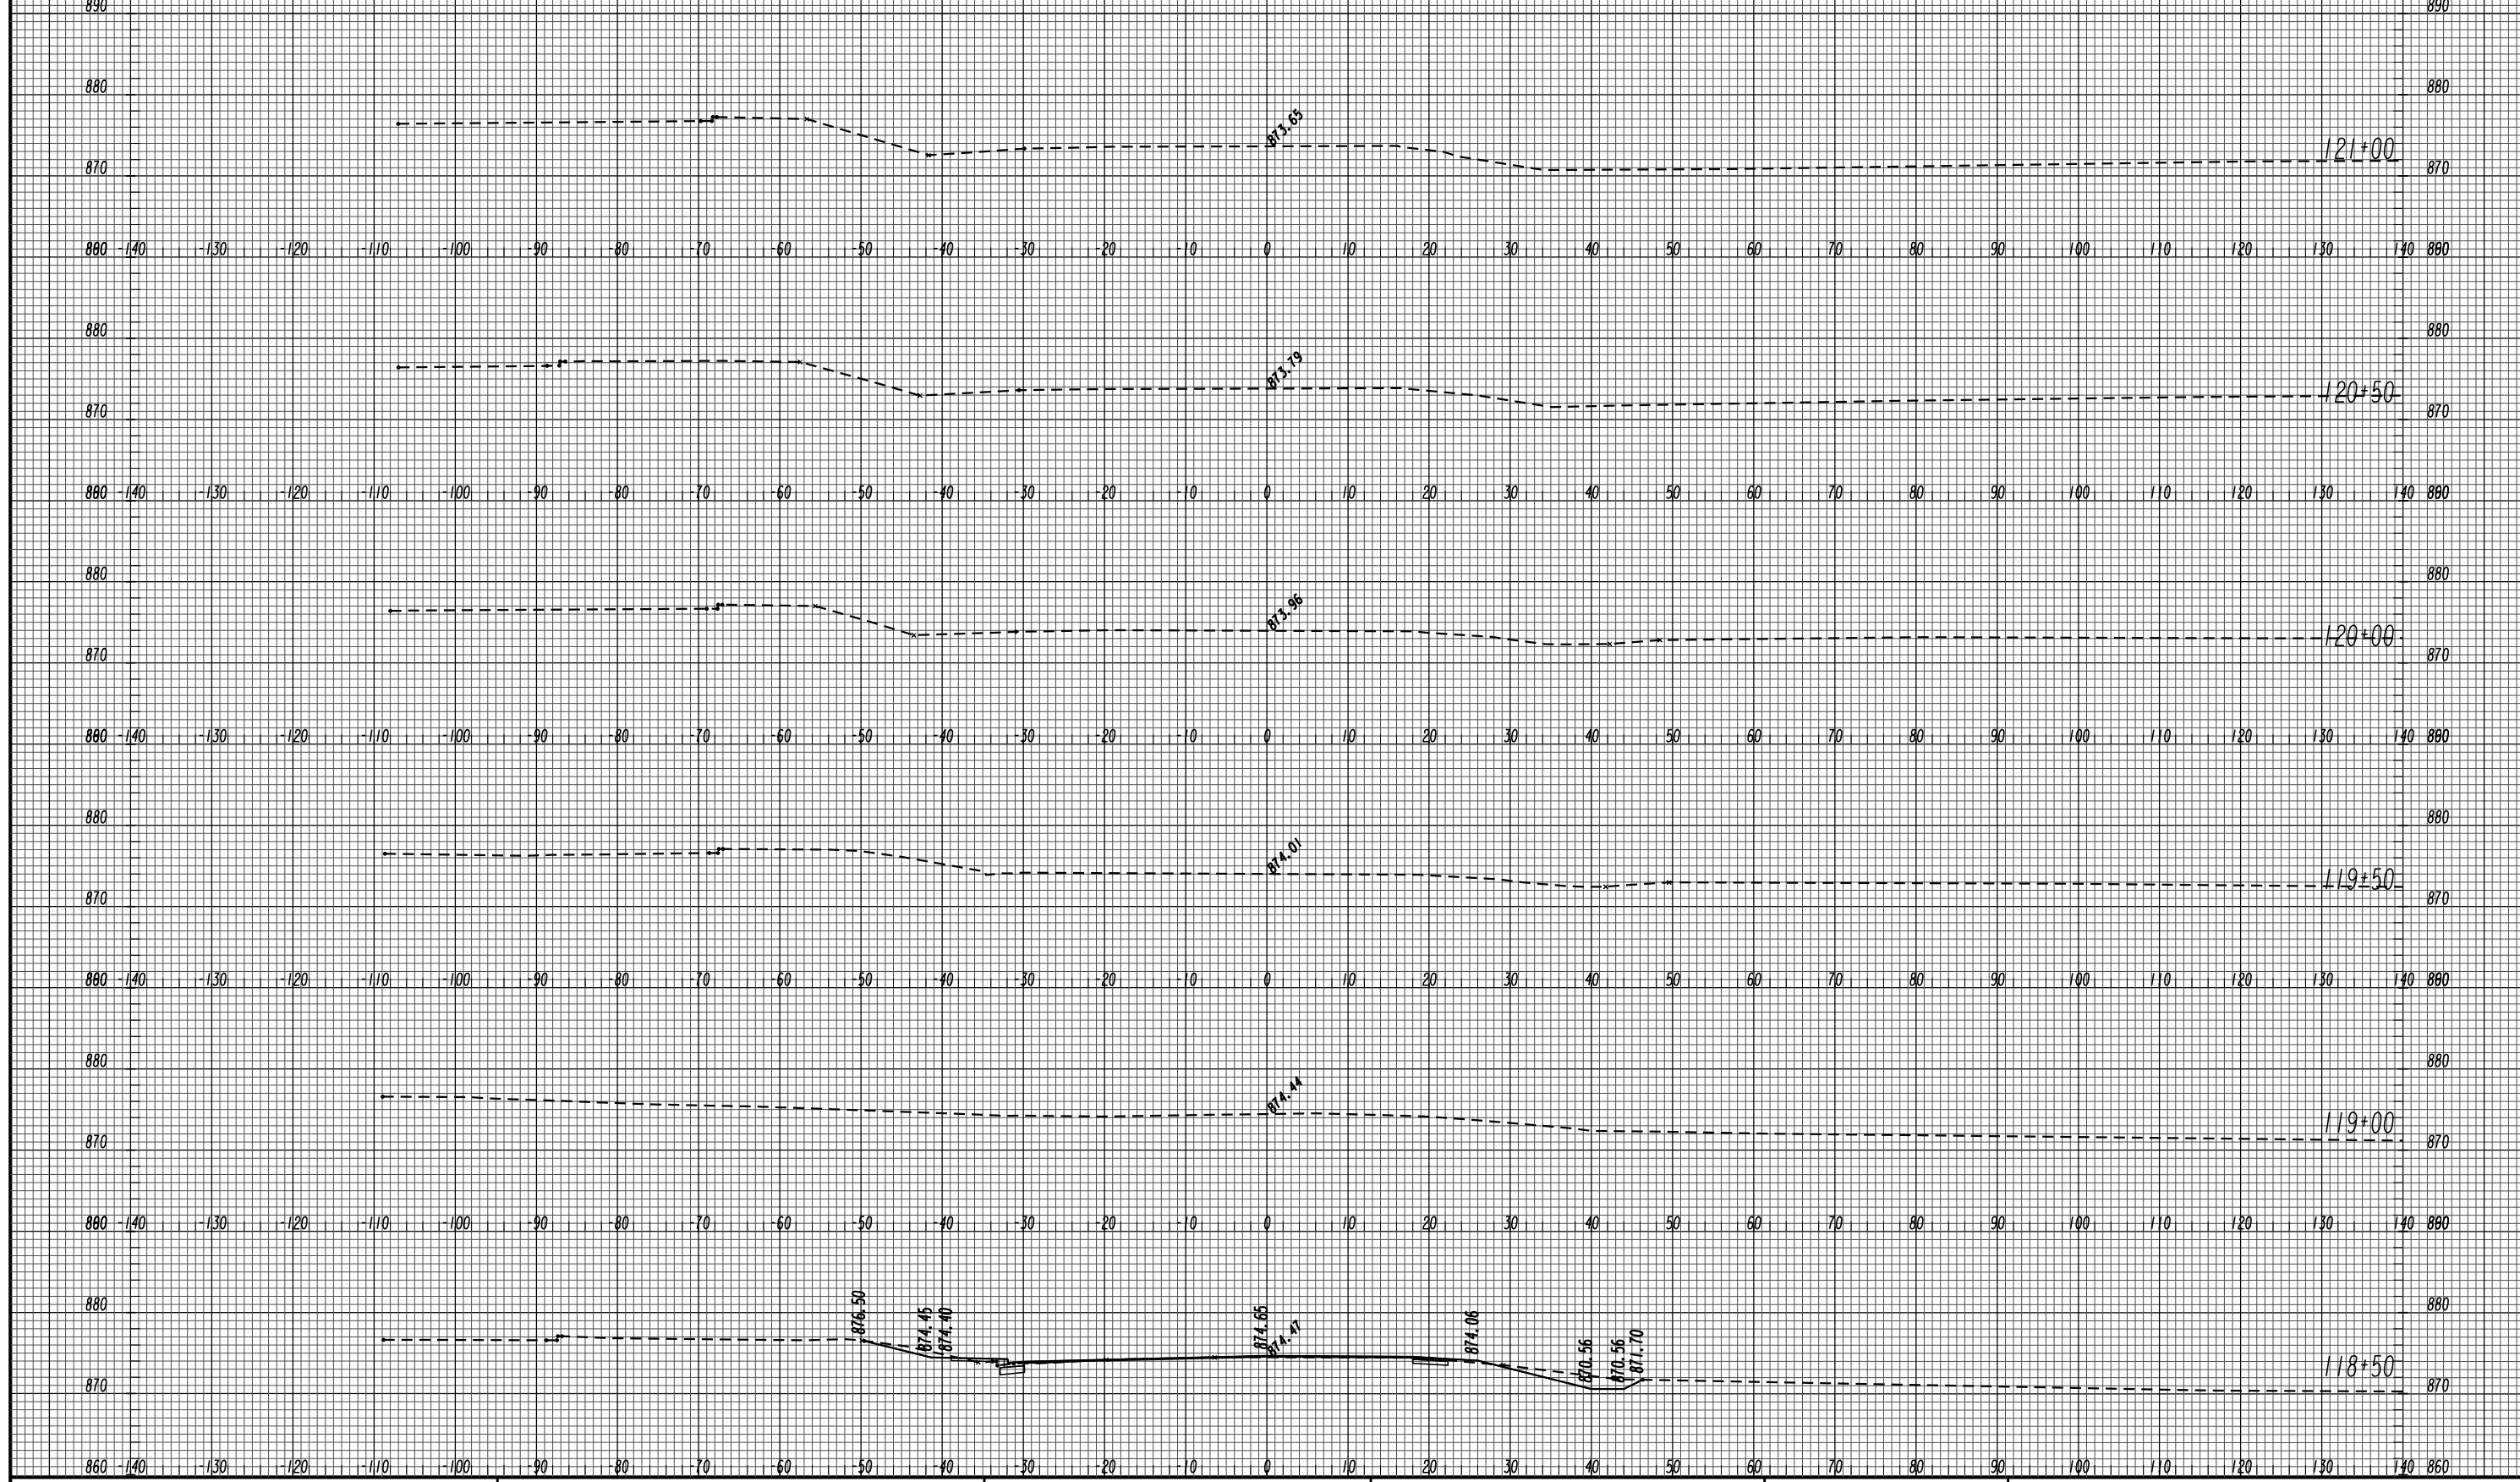

06/18/14 SUXSEW


GEORGIA
DEPARTMENT
OF
TRANSPORTATION

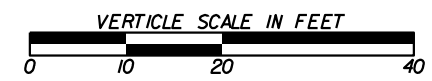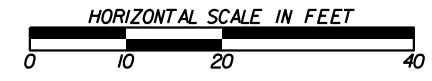

REVISION DATES	


STATE OF GEORGIA
DEPARTMENT OF TRANSPORTATION
OFFICE: PROGRAM DELIVERY
SR 155 CROSS SECTIONS
PROJECT: CSSTP-0002-00(882)
COUNTY: HENRY

DRAWING No.
23-006

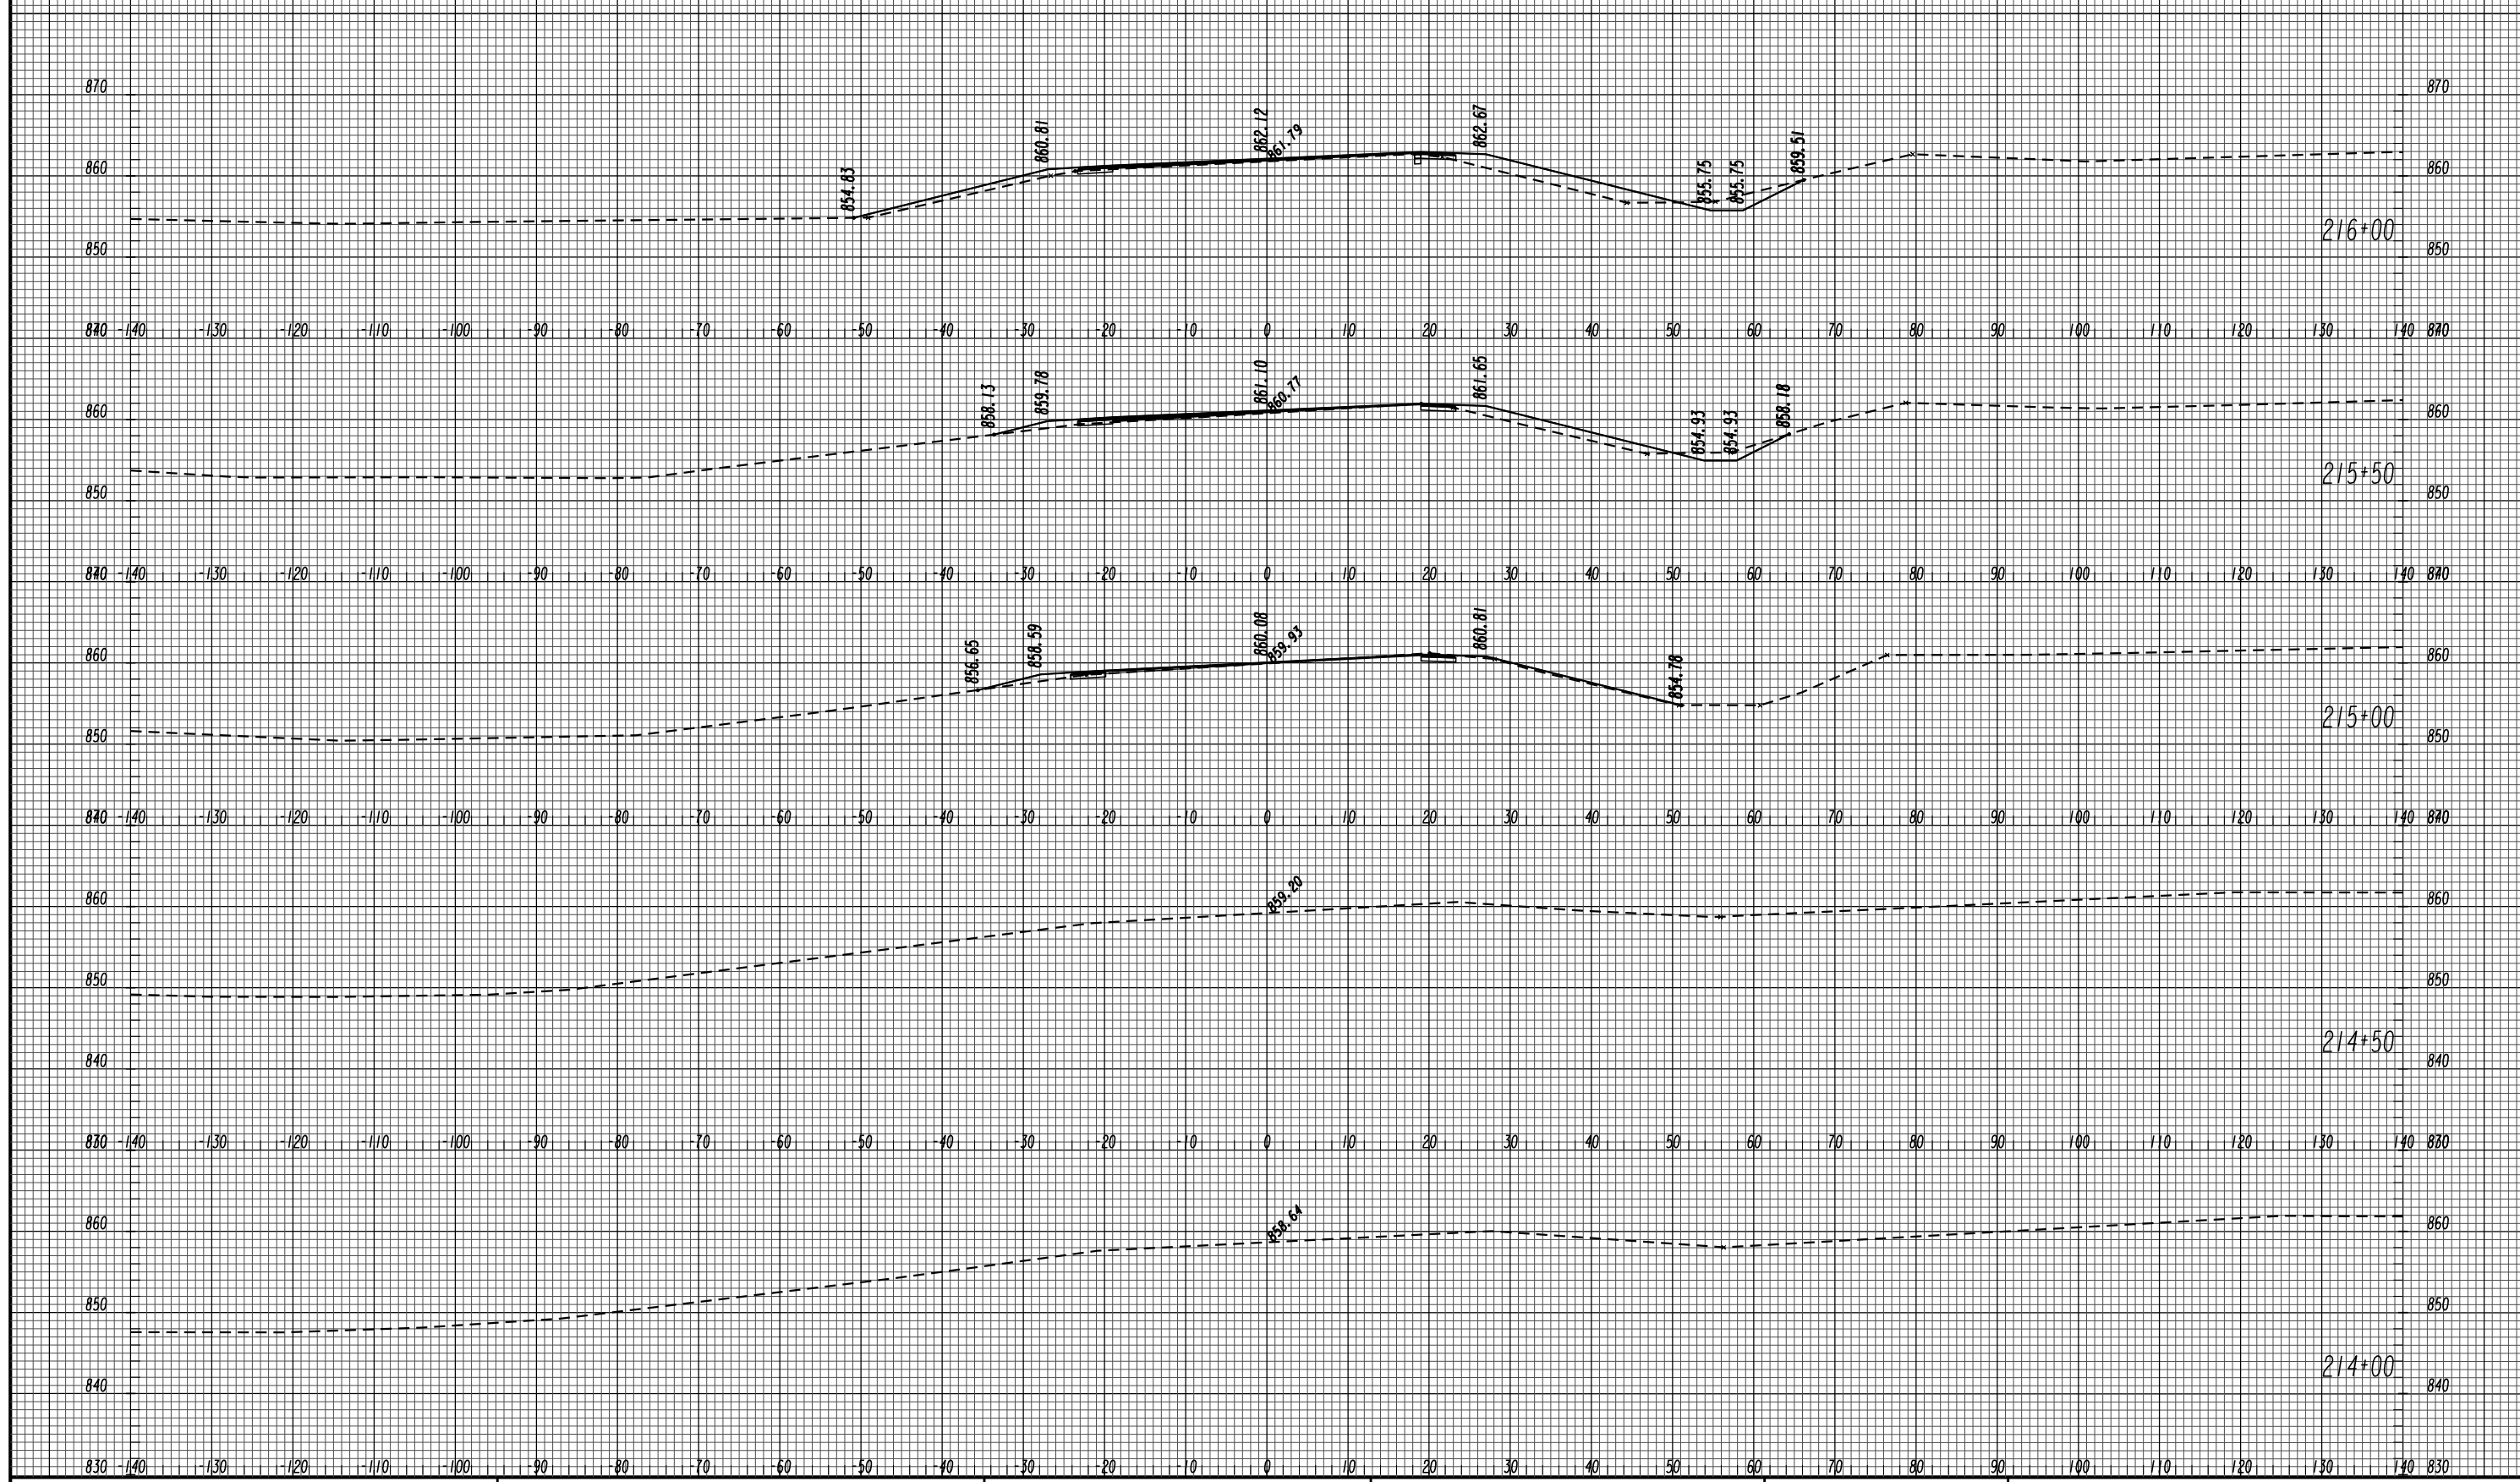

06/18/14 SUXSEW


GEORGIA
DEPARTMENT
OF
TRANSPORTATION

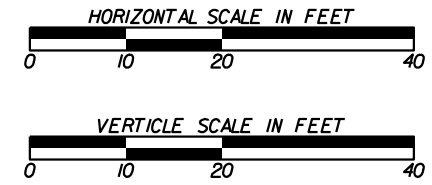


REVISION DATES	

STATE OF GEORGIA
DEPARTMENT OF TRANSPORTATION
OFFICE: PROGRAM DELIVERY
SR 155 CROSS SECTIONS
PROJECT: CSSTP-0002-00(882)
COUNTY: HENRY

DRAWING No.
23-007

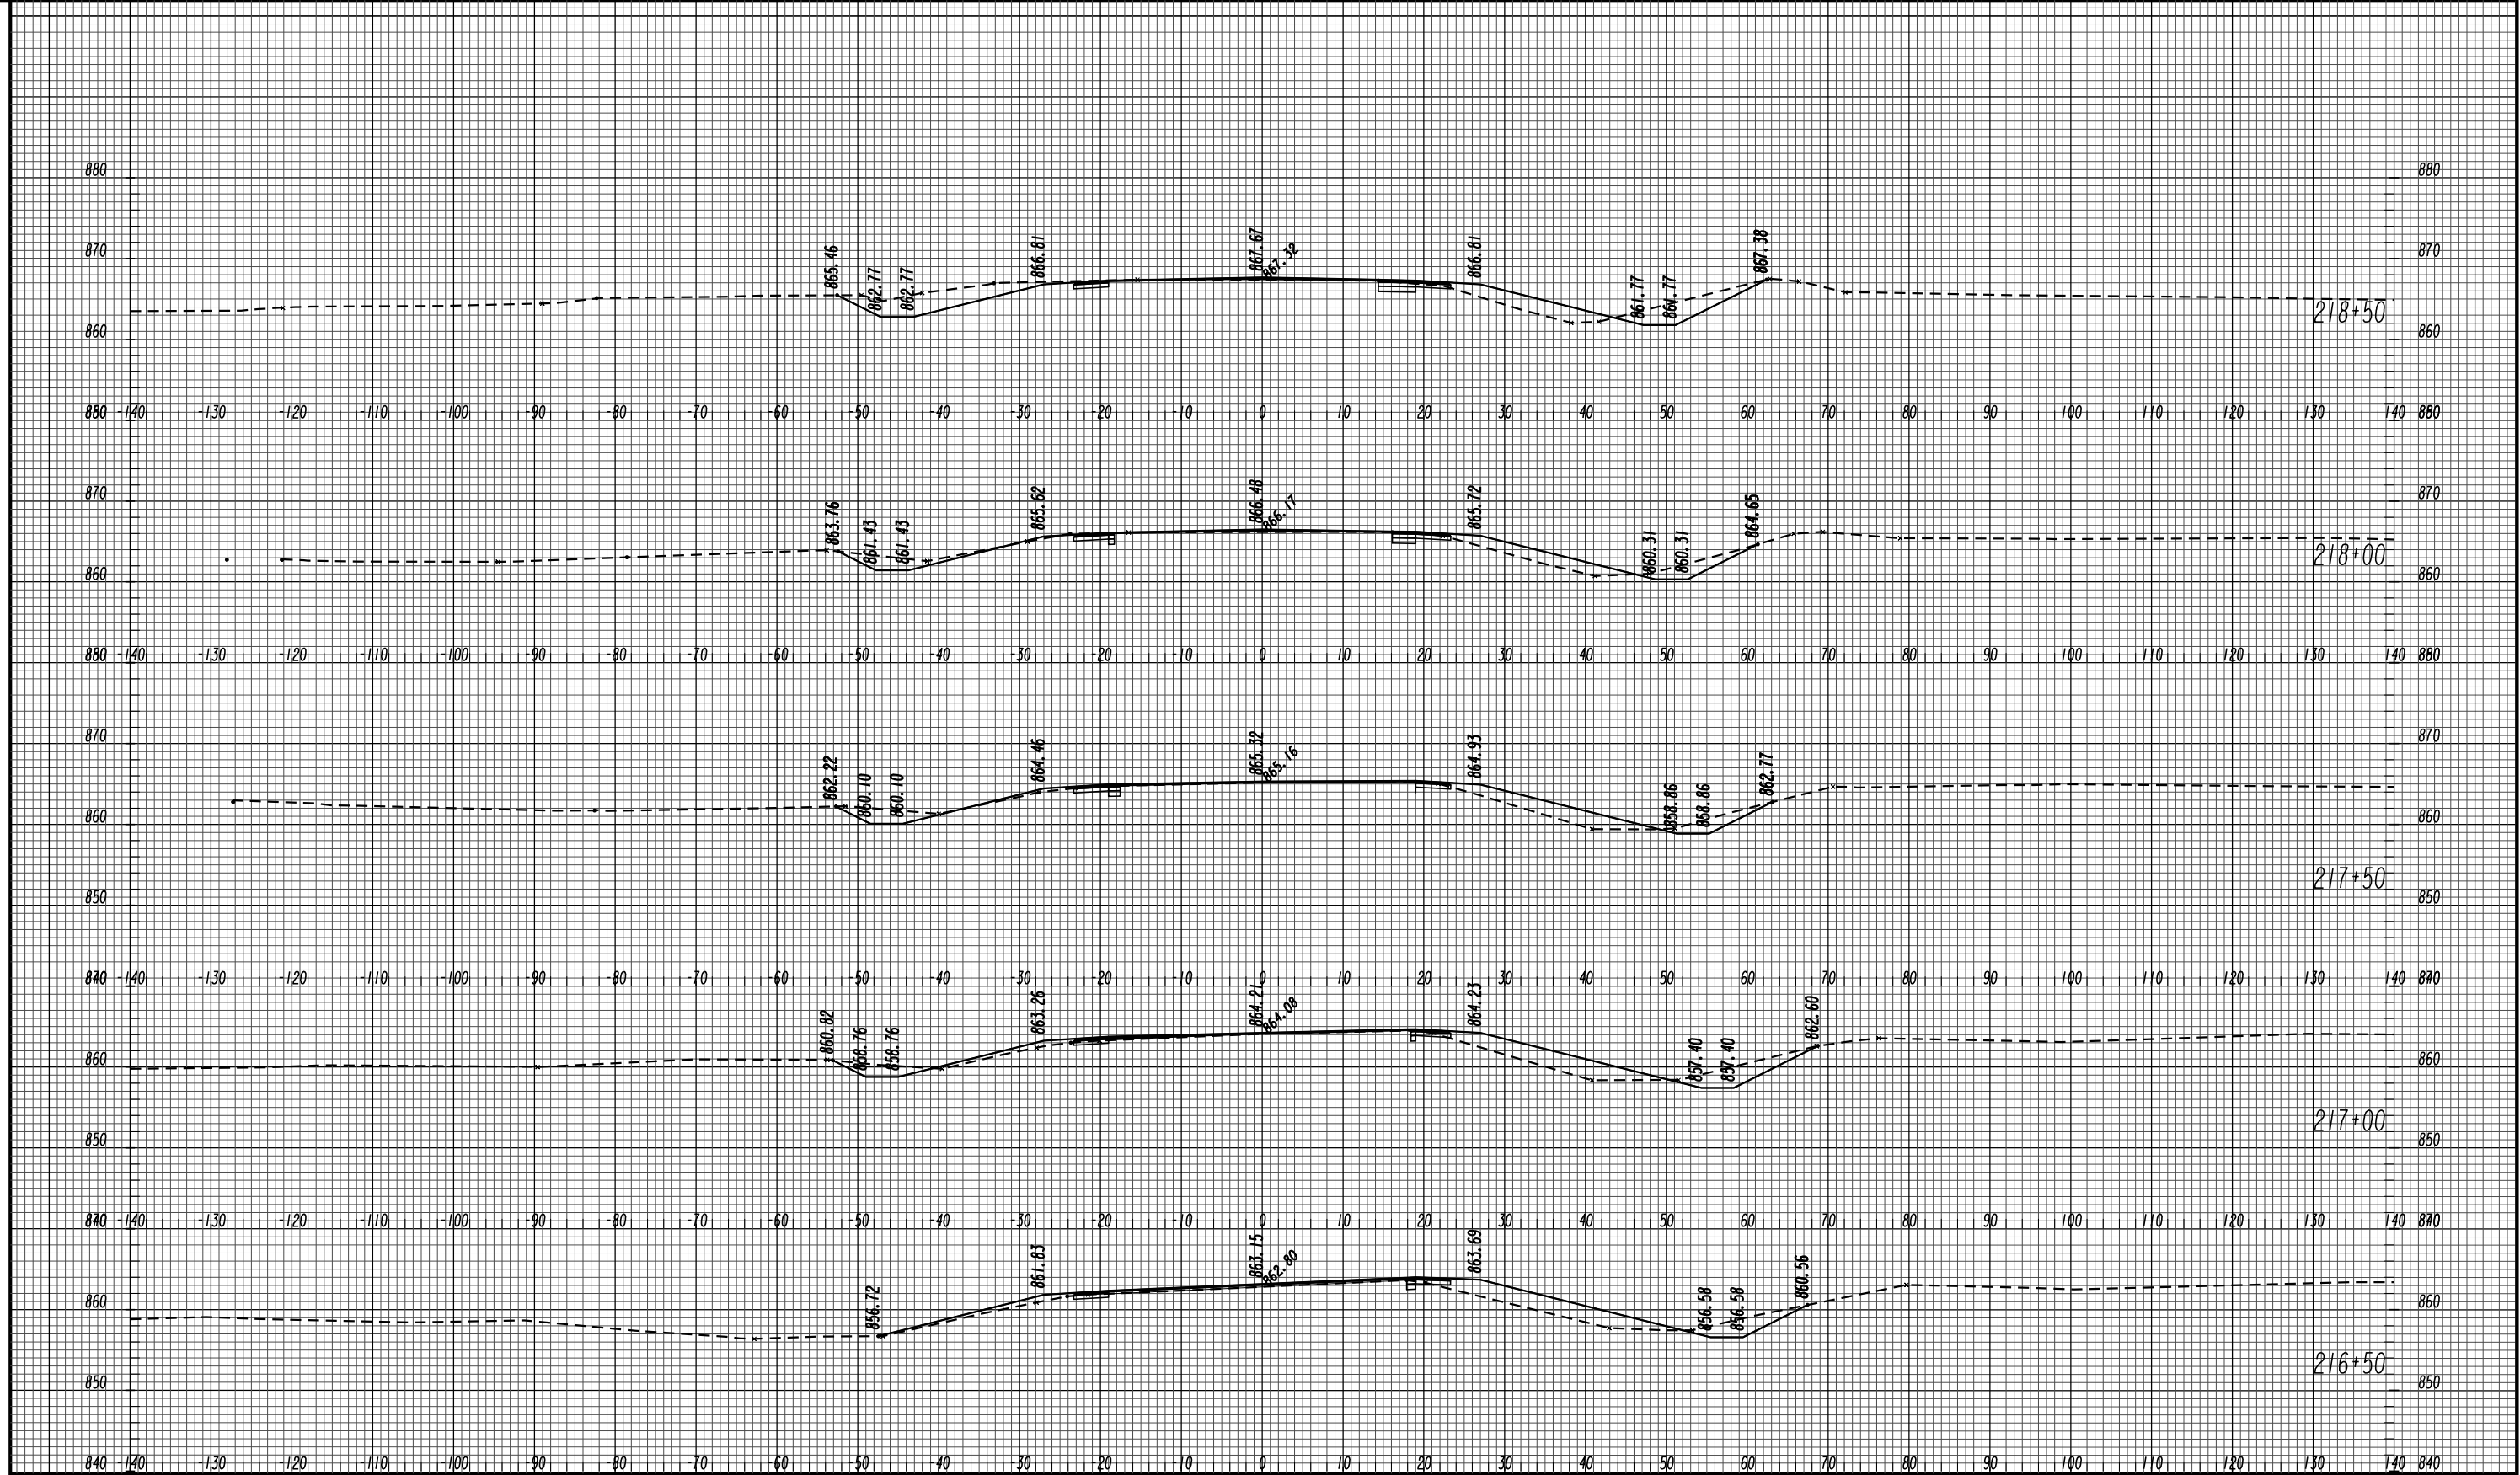


GEORGIA
 DEPARTMENT
 OF
 TRANSPORTATION

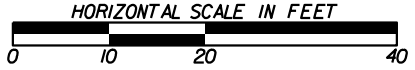


REVISION DATES

STATE OF GEORGIA
 DEPARTMENT OF TRANSPORTATION
 OFFICE: PROGRAM DELIVERY
SR 155 CROSS SECTIONS
 PROJECT: CSSTP-0002-00(882)
 COUNTY: HENRY
 DRAWING No. 23-008

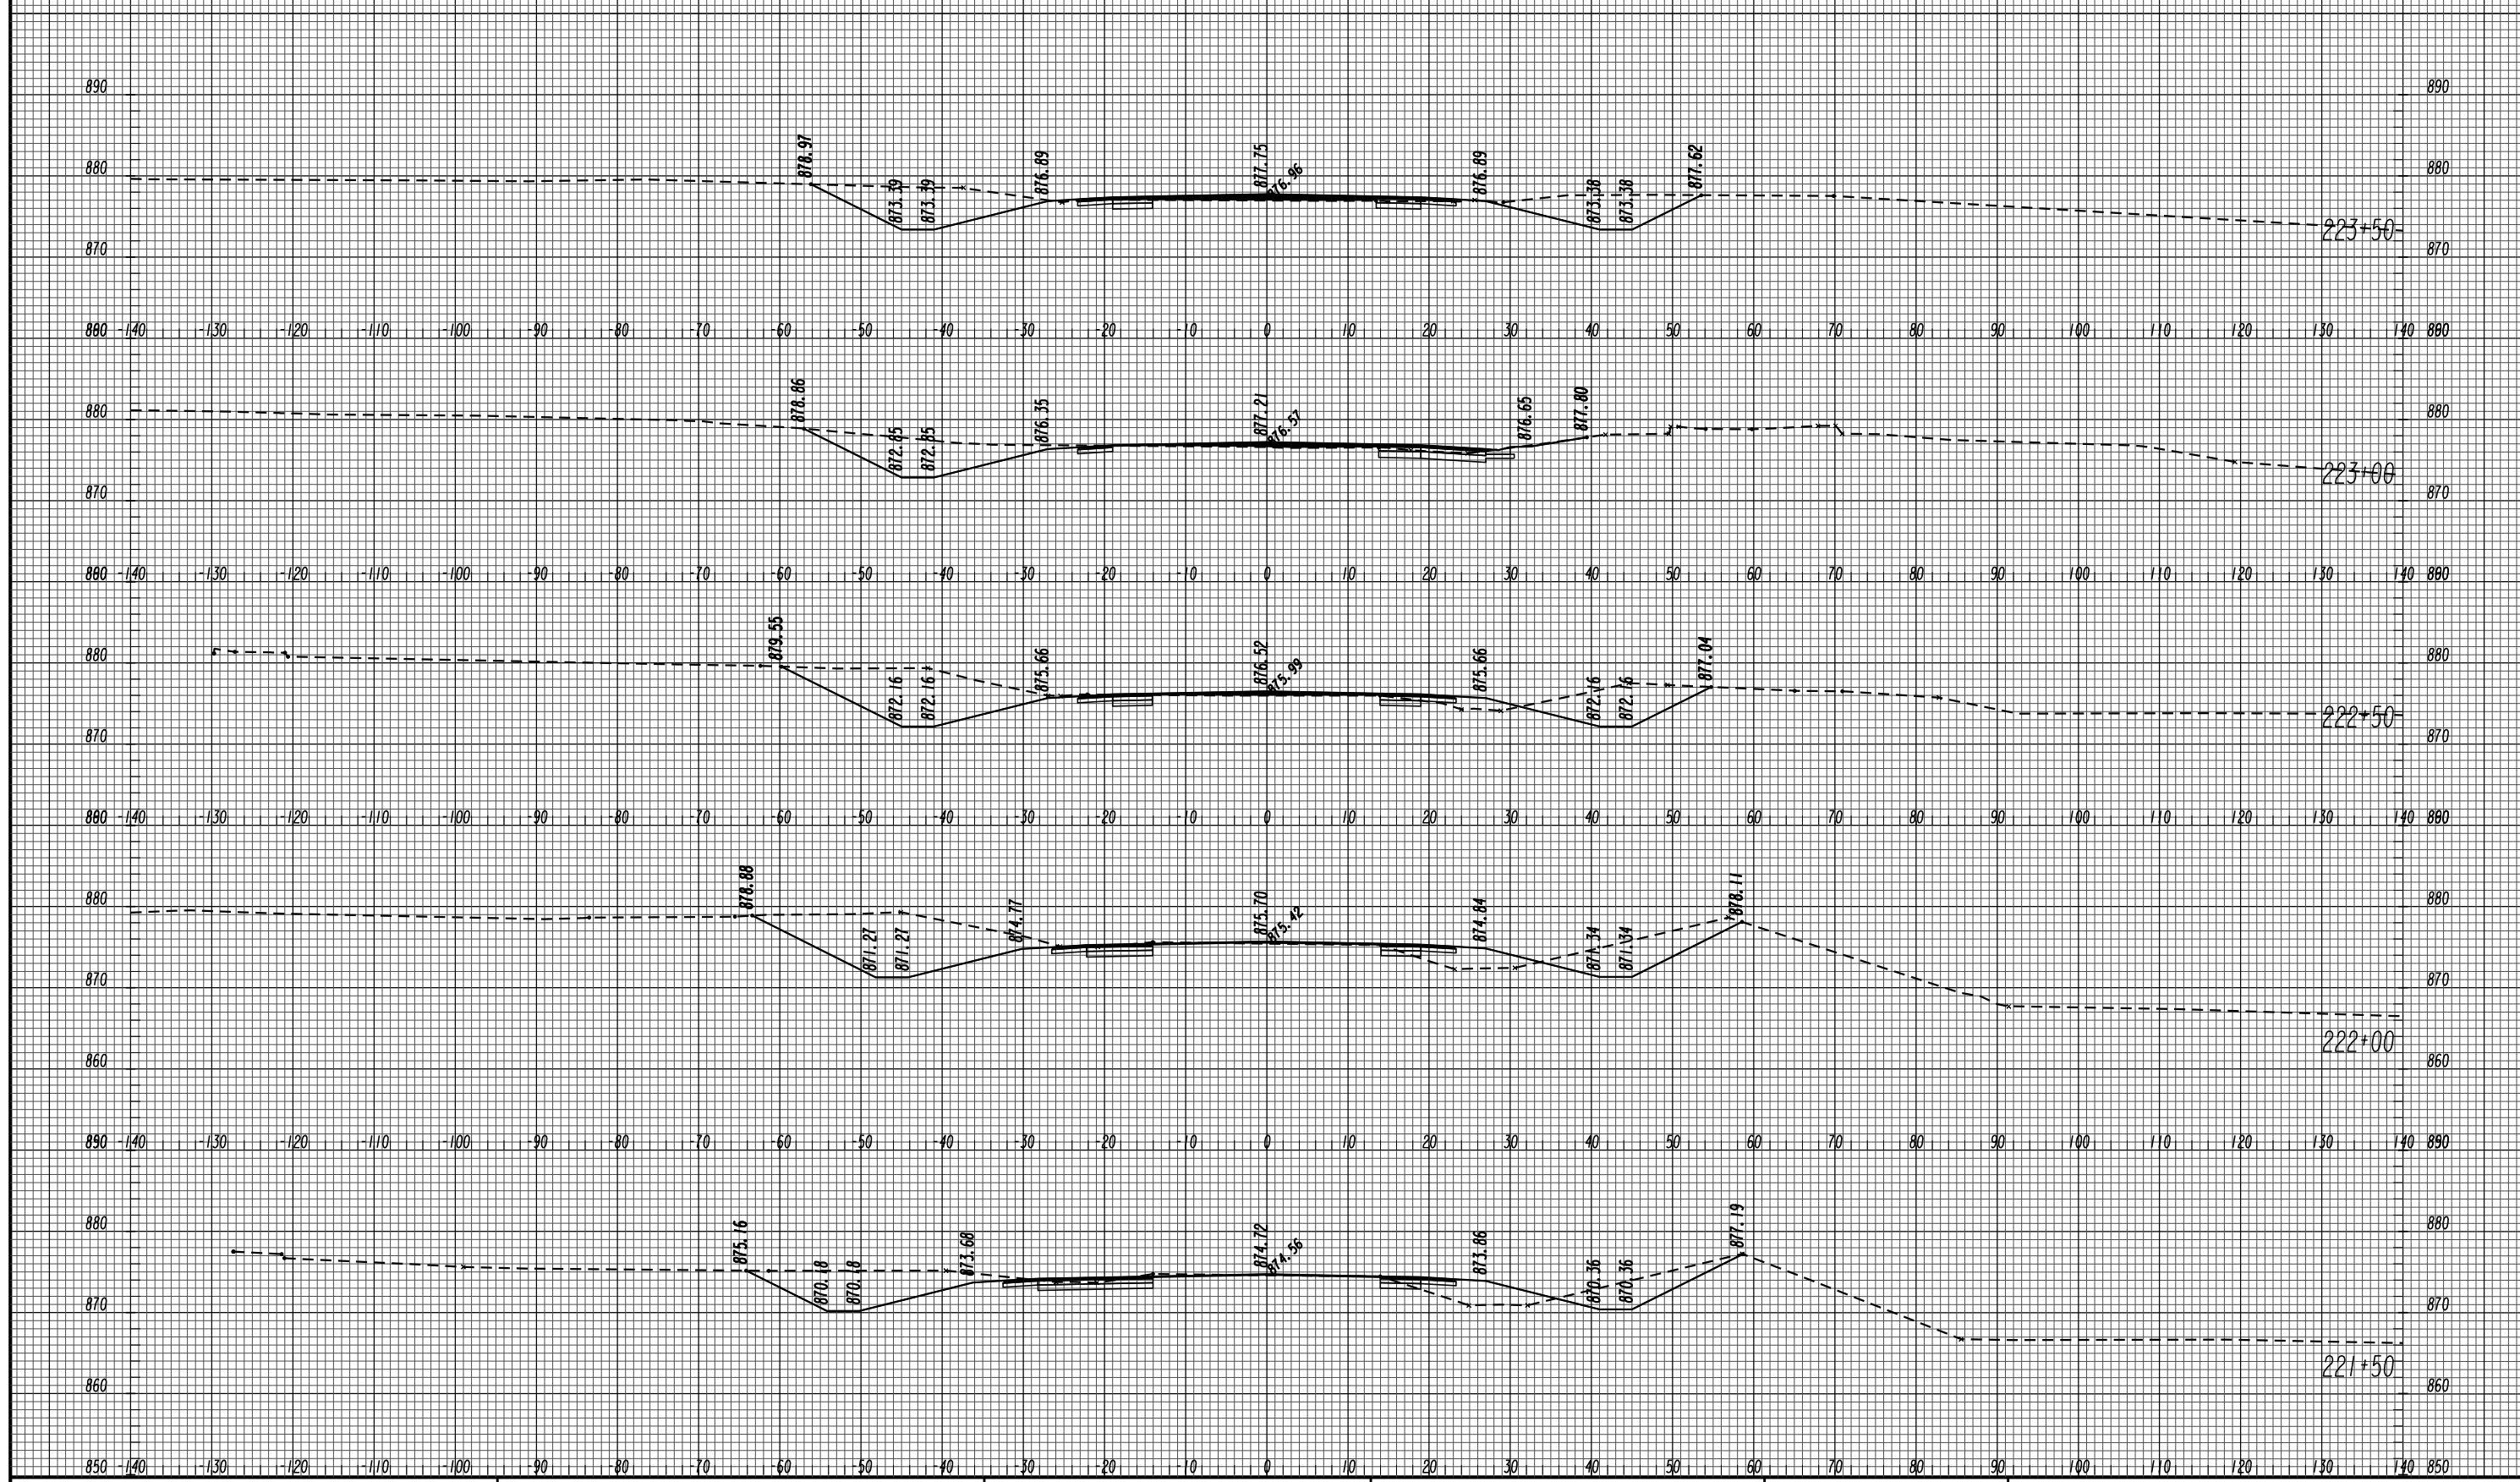


GEORGIA
DEPARTMENT
OF
TRANSPORTATION

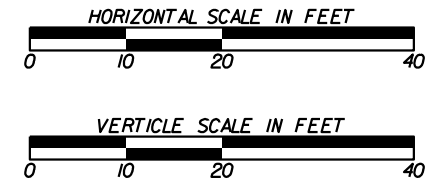


REVISION DATES

STATE OF GEORGIA
DEPARTMENT OF TRANSPORTATION
OFFICE: PROGRAM DELIVERY
SR 155 CROSS SECTIONS
PROJECT: CSSTP-0002-00(882)
COUNTY: HENRY

DRAWING No.
23-010

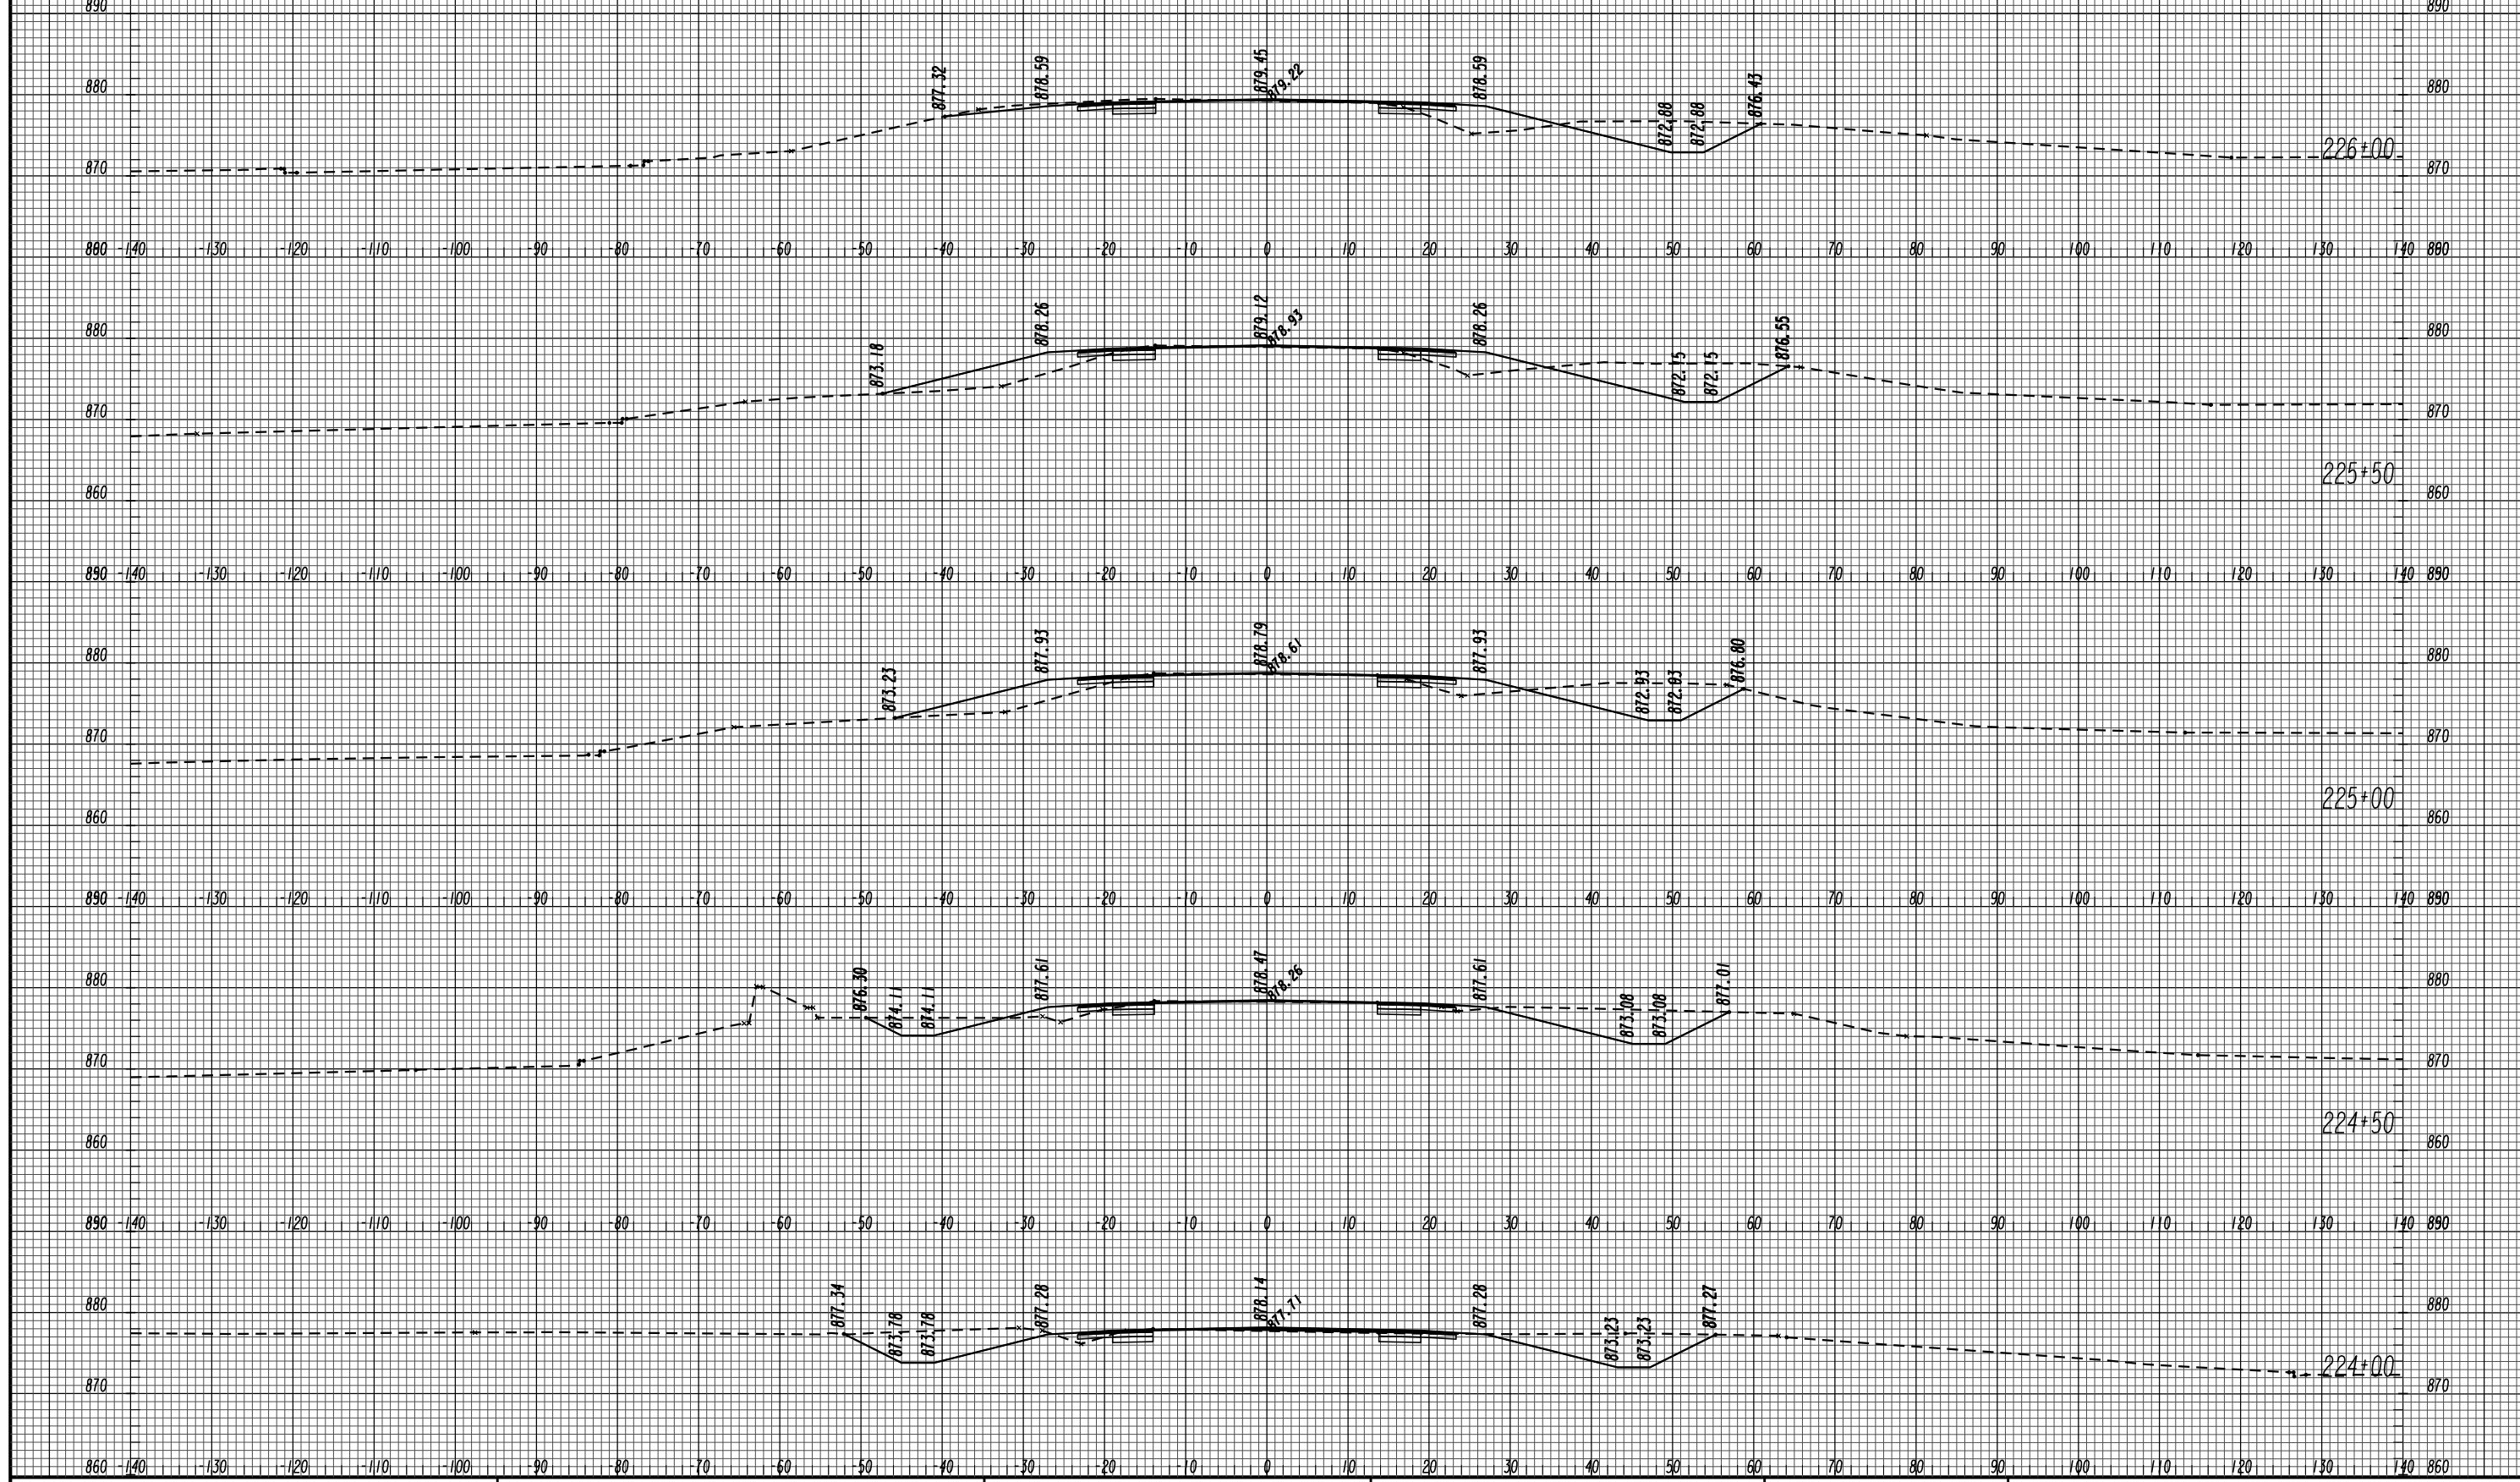


GEORGIA
DEPARTMENT
OF
TRANSPORTATION

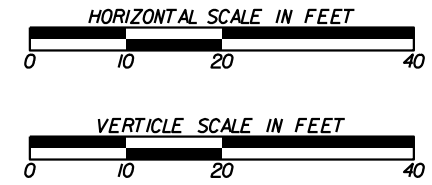



REVISION DATES	

STATE OF GEORGIA
DEPARTMENT OF TRANSPORTATION
OFFICE: PROGRAM DELIVERY
SR 155 CROSS SECTIONS
PROJECT: CSSTP-0002-00(882)
COUNTY: HENRY

DRAWING No.
23-012

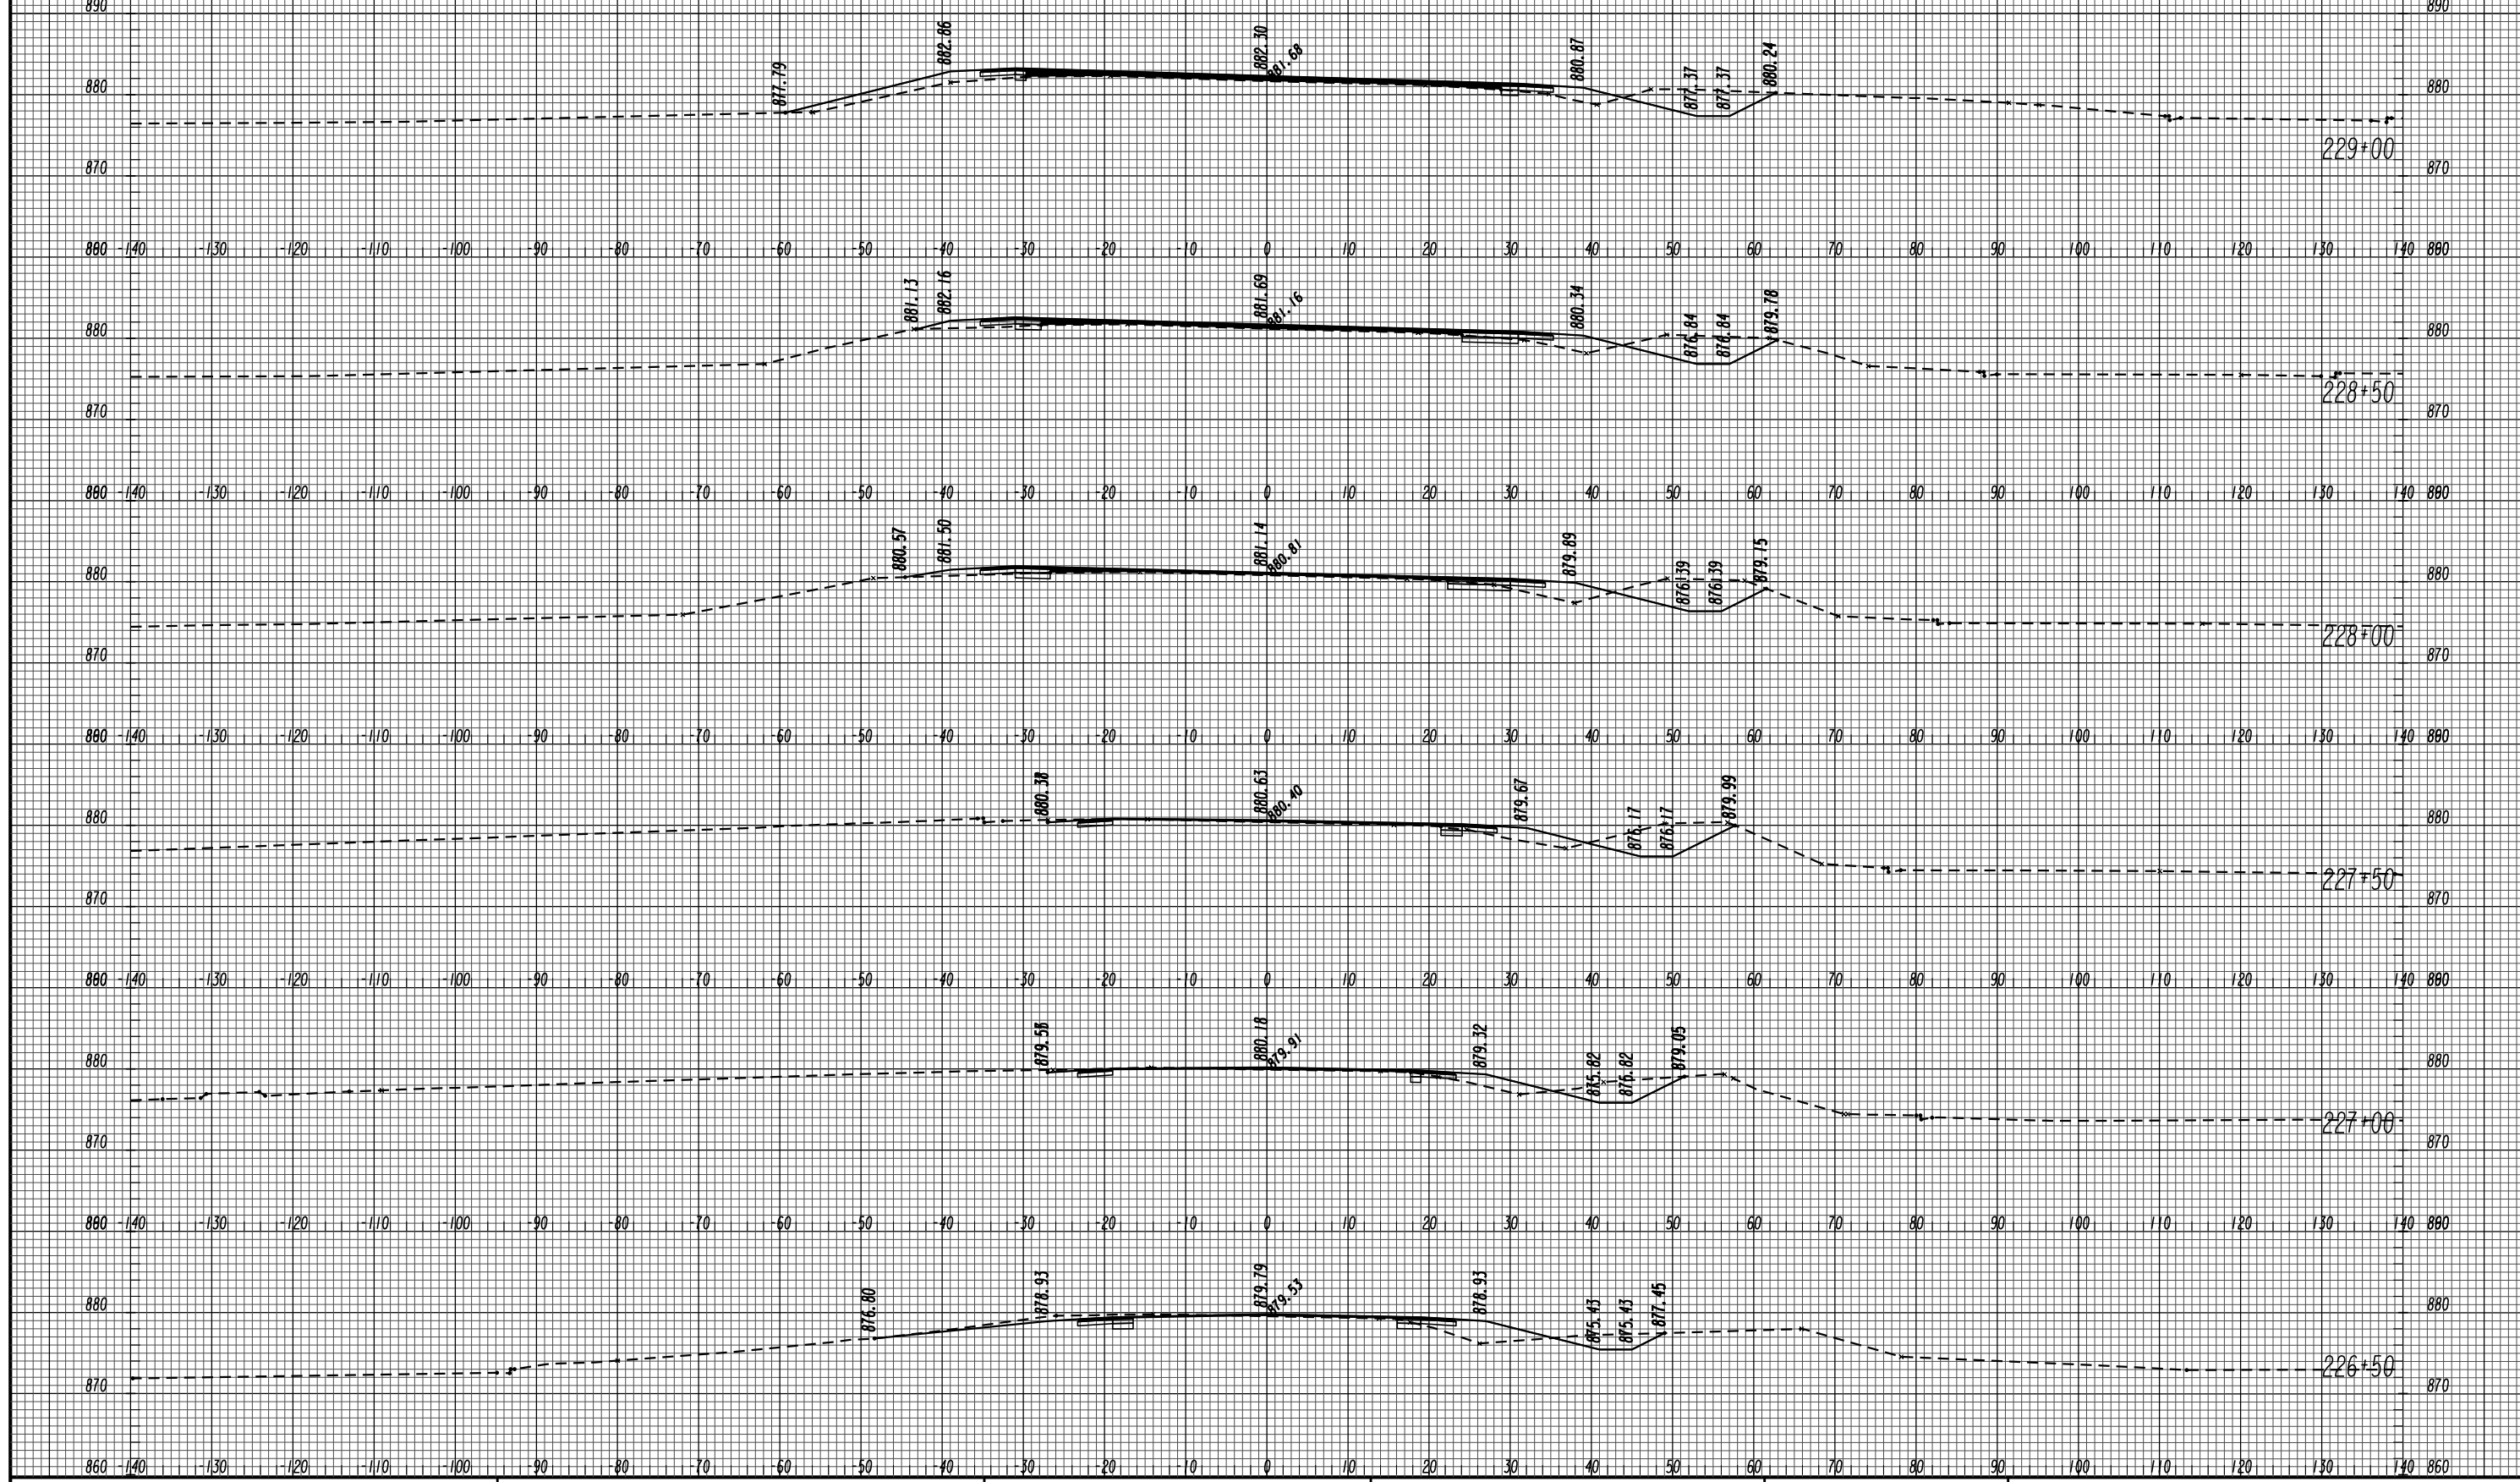


GEORGIA
 DEPARTMENT
 OF
 TRANSPORTATION

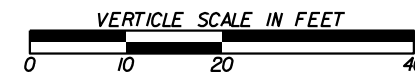
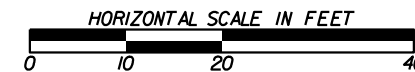


REVISION DATES	

STATE OF GEORGIA
 DEPARTMENT OF TRANSPORTATION
 OFFICE: PROGRAM DELIVERY
SR 155 CROSS SECTIONS
 PROJECT: CSSTP-0002-00(882)
 COUNTY: HENRY
 DRAWING No.
23-013

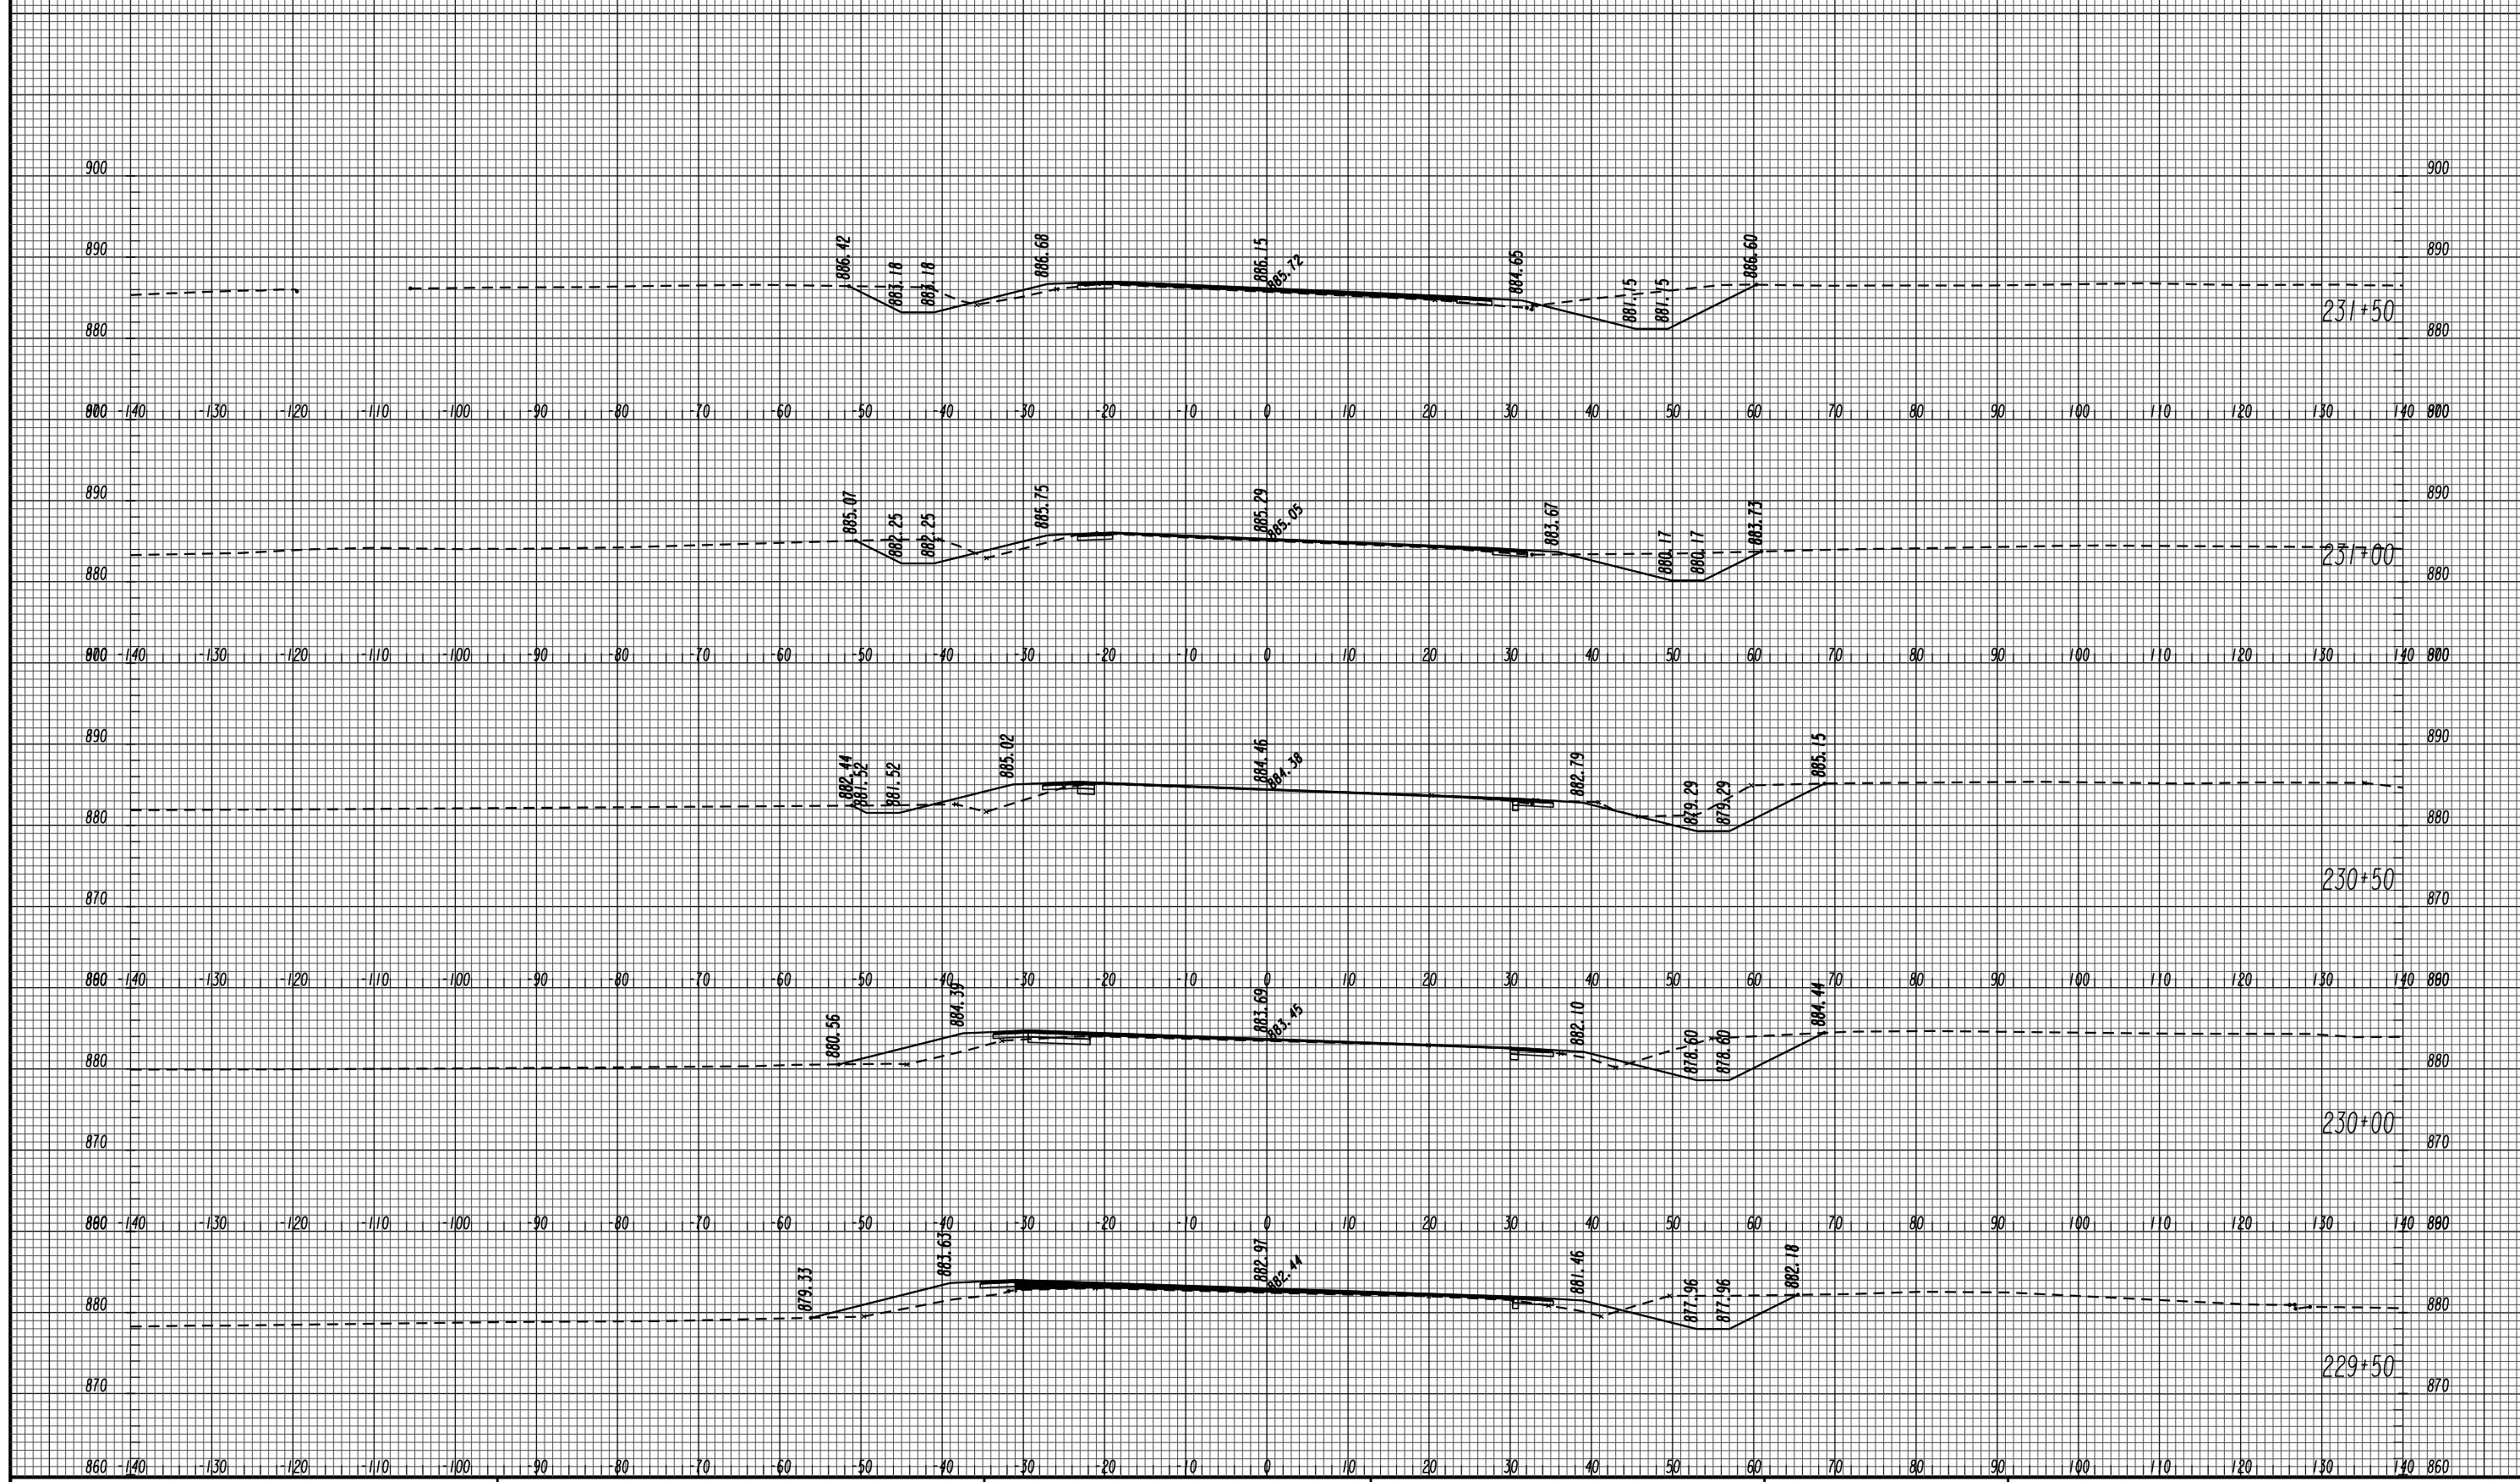


GEORGIA
DEPARTMENT
OF
TRANSPORTATION

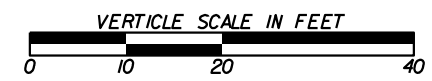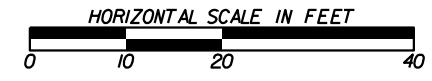


REVISION DATES	

STATE OF GEORGIA
DEPARTMENT OF TRANSPORTATION
OFFICE: PROGRAM DELIVERY
SR 155 CROSS SECTIONS
PROJECT: CSSTP-0002-00(882)
COUNTY: HENRY

DRAWING No.
23-014

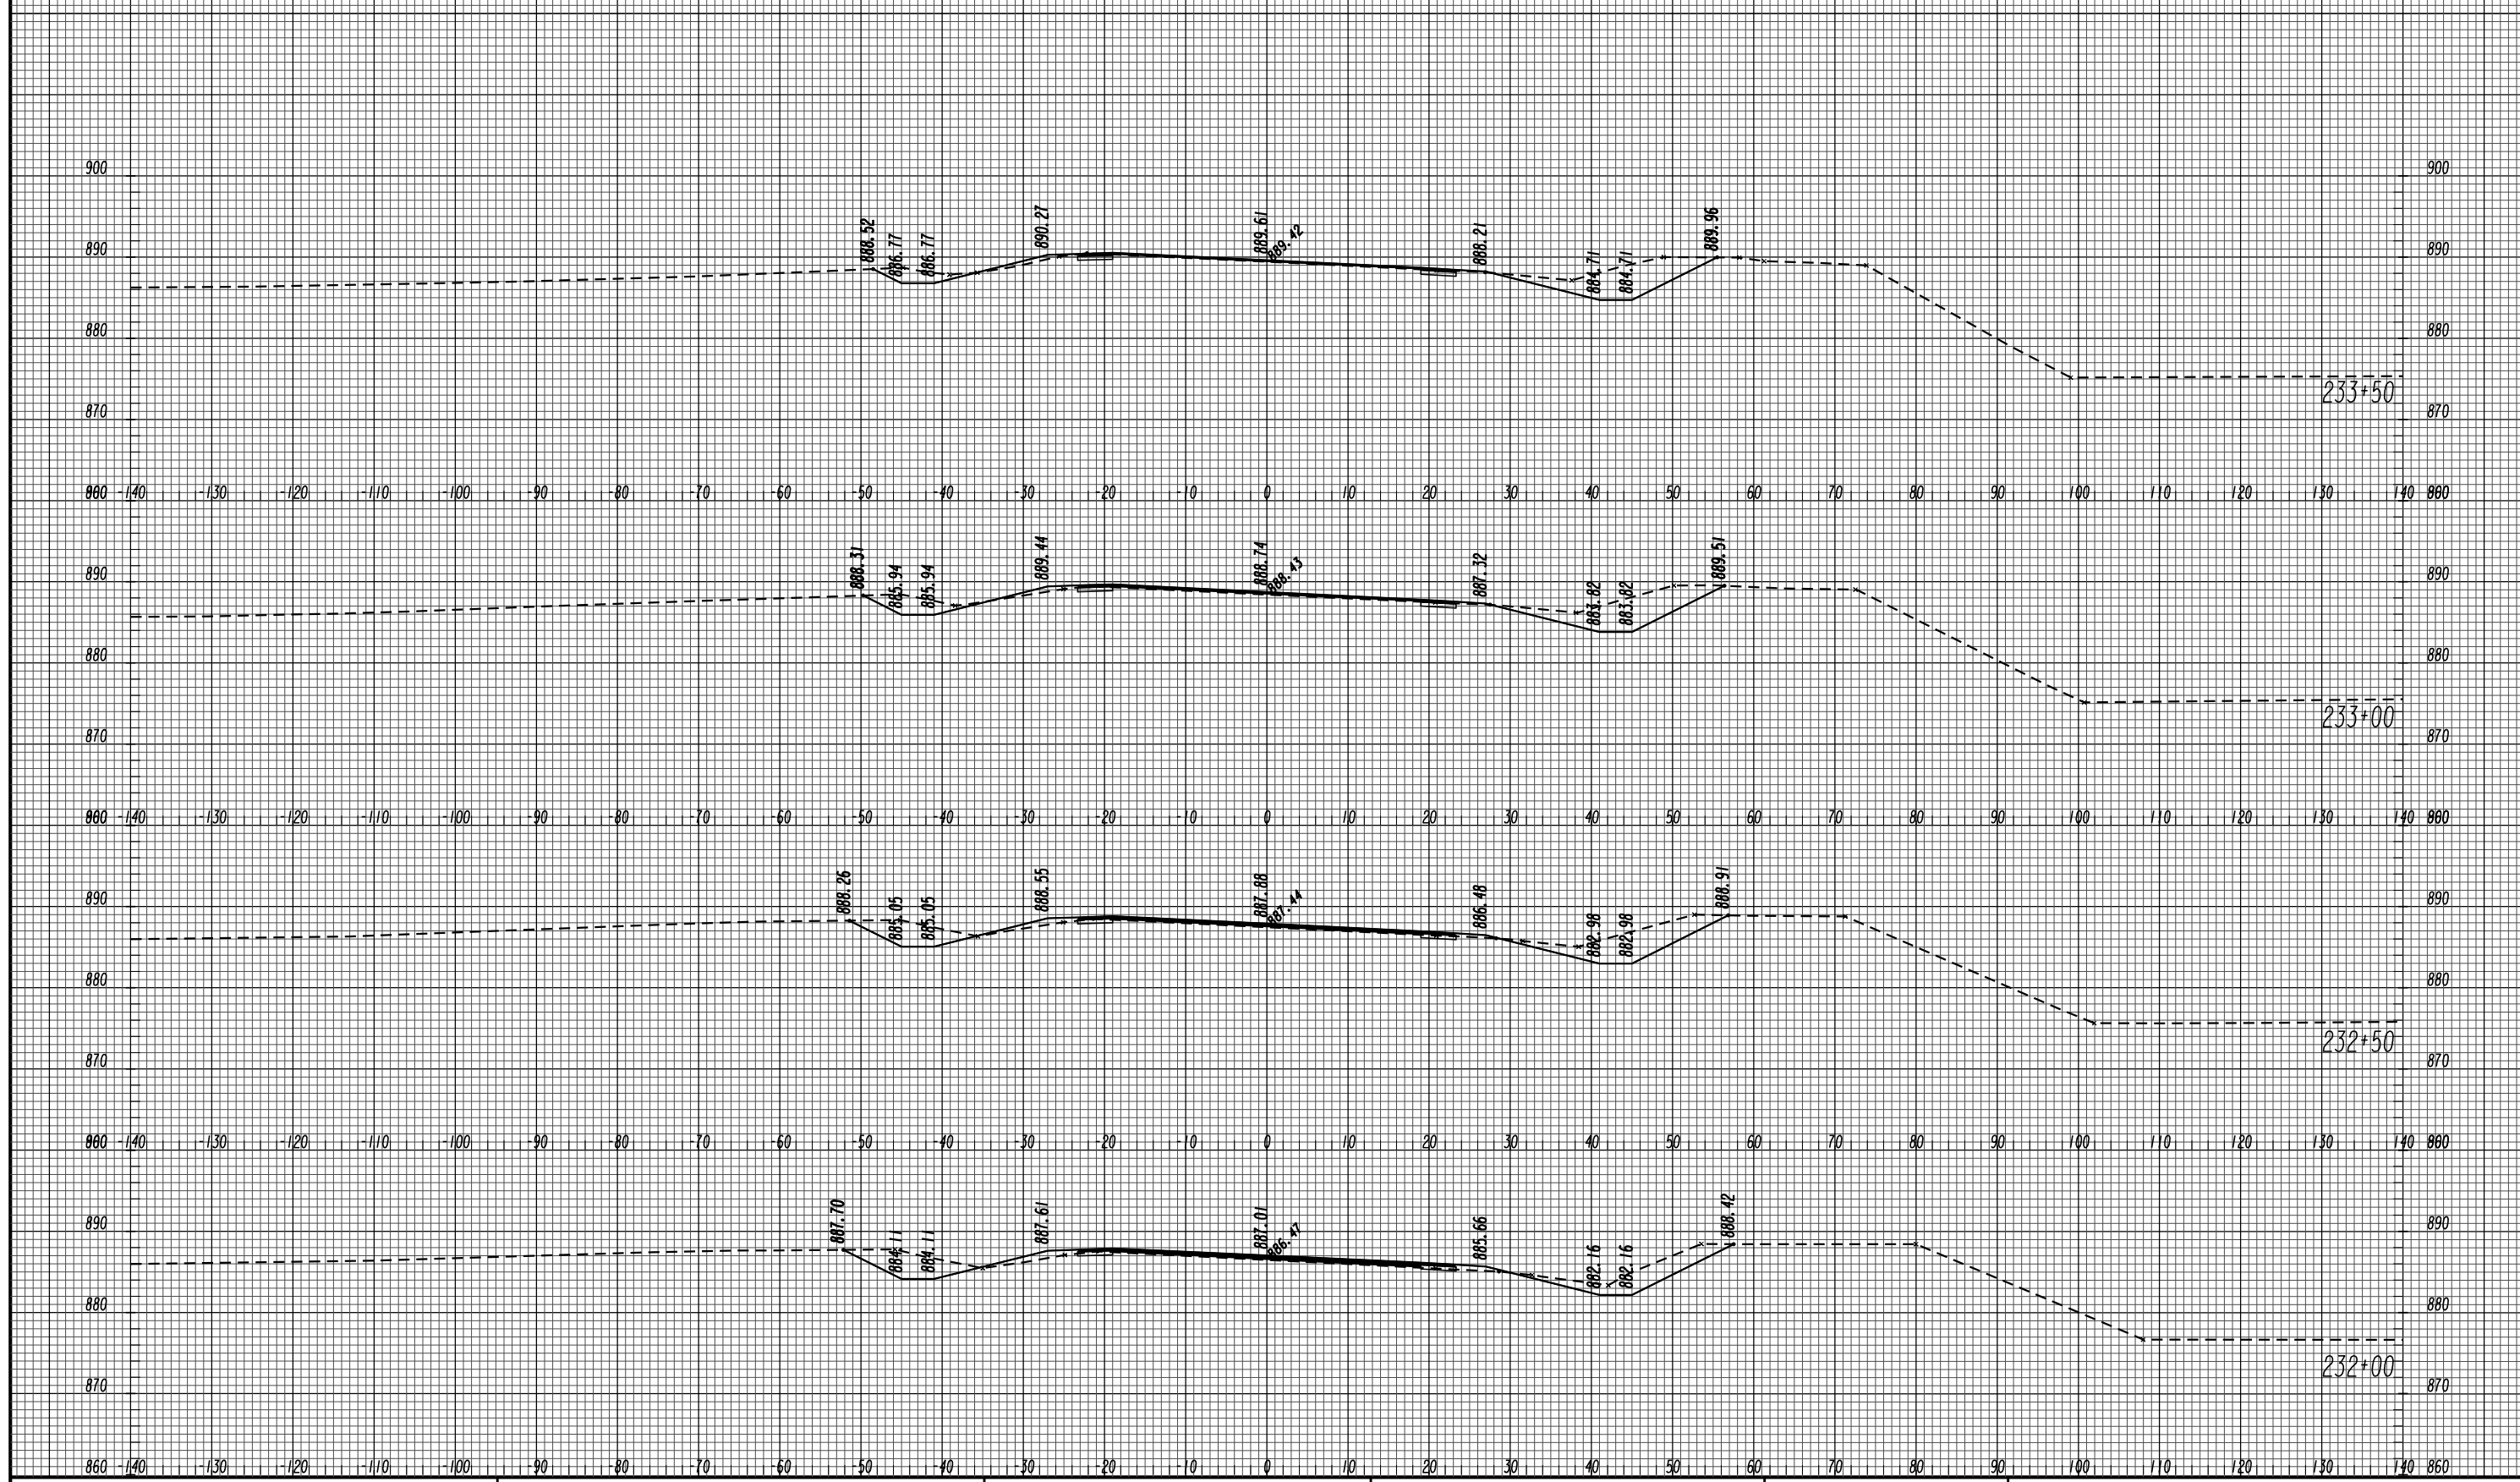


GEORGIA
DEPARTMENT
OF
TRANSPORTATION

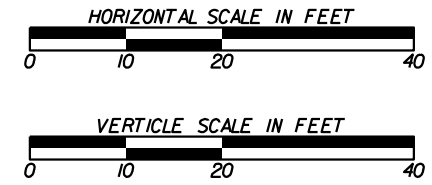


REVISION DATES	

STATE OF GEORGIA
DEPARTMENT OF TRANSPORTATION
OFFICE: PROGRAM DELIVERY
SR 155 CROSS SECTIONS
PROJECT: CSSTP-0002-00(882)
COUNTY: HENRY

DRAWING No.
23-015

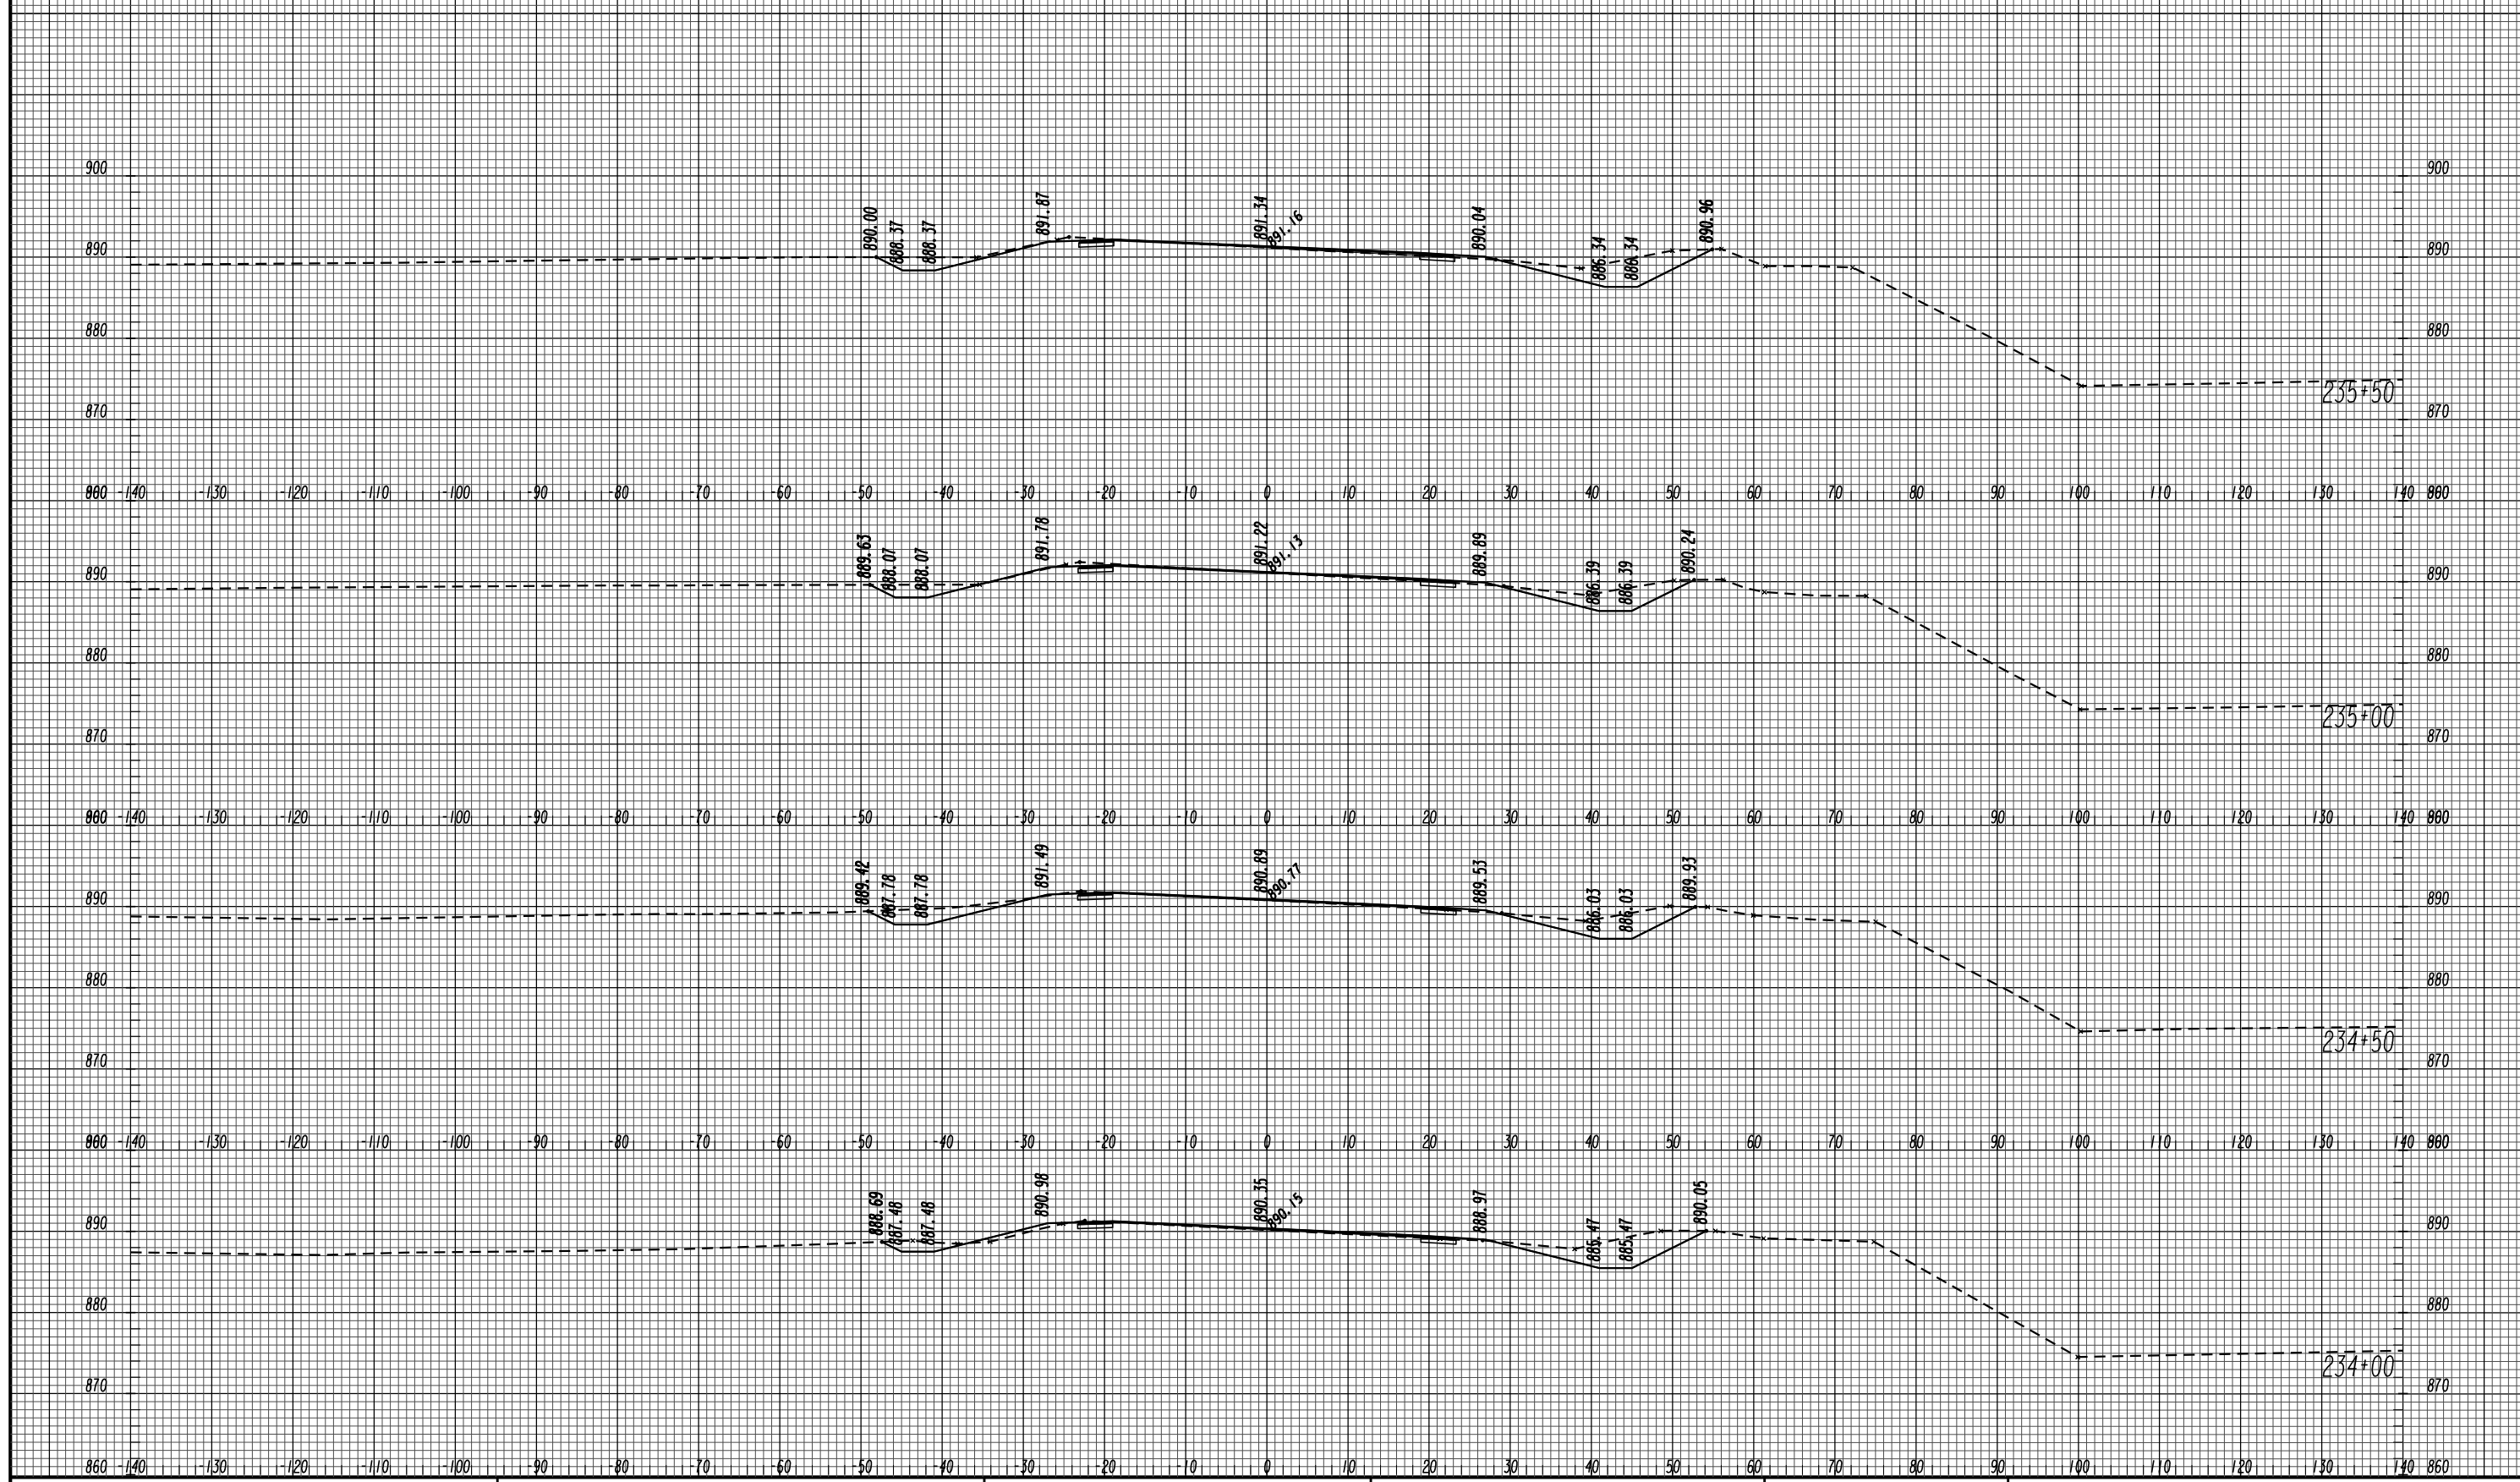


GEORGIA
DEPARTMENT
OF
TRANSPORTATION

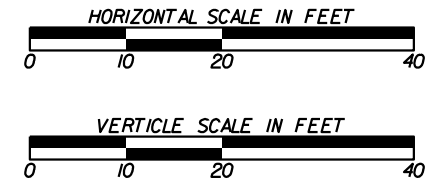


REVISION DATES

STATE OF GEORGIA
DEPARTMENT OF TRANSPORTATION
OFFICE: PROGRAM DELIVERY
SR 155 CROSS SECTIONS
PROJECT: CSSTP-0002-00(882)
COUNTY: HENRY

DRAWING No.
23-016

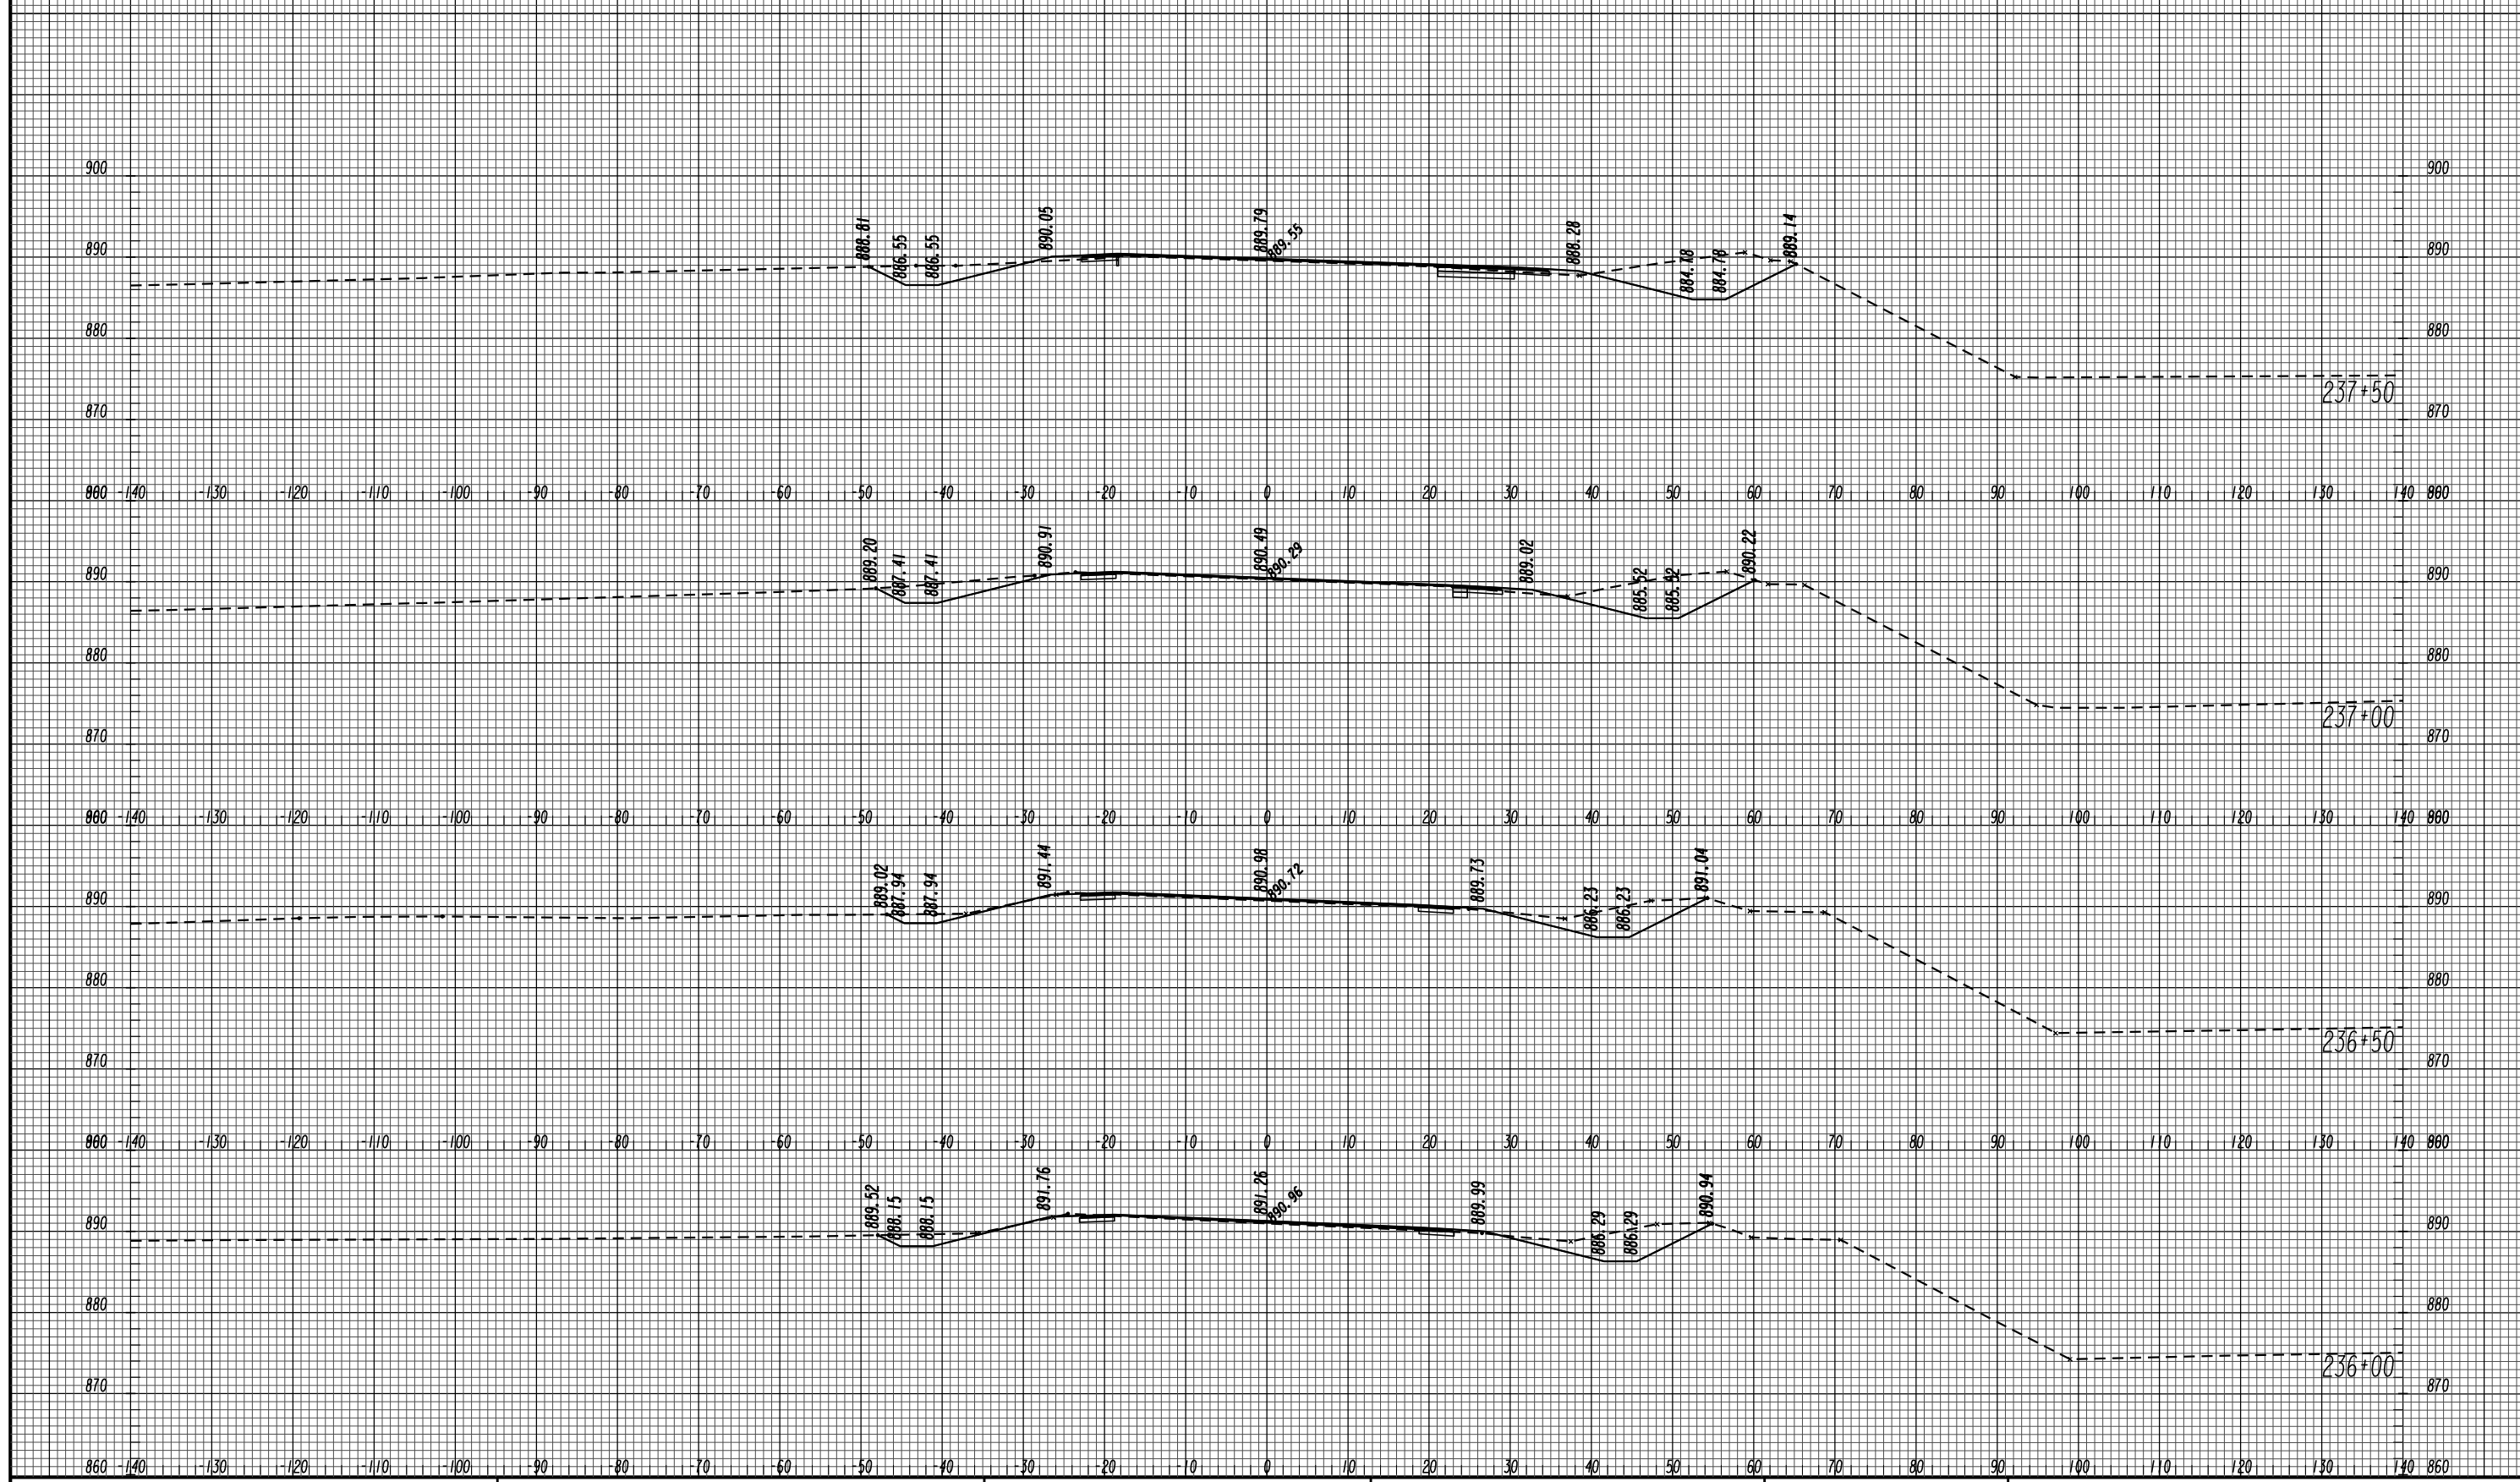


GEORGIA
DEPARTMENT
OF
TRANSPORTATION

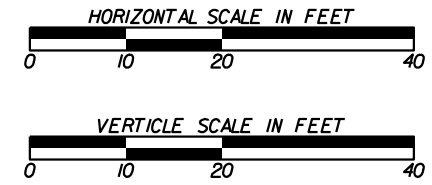


REVISION DATES	

STATE OF GEORGIA
DEPARTMENT OF TRANSPORTATION
OFFICE: PROGRAM DELIVERY
SR 155 CROSS SECTIONS
PROJECT: CSSTP-0002-00(882)
COUNTY: HENRY

DRAWING No.
23-017

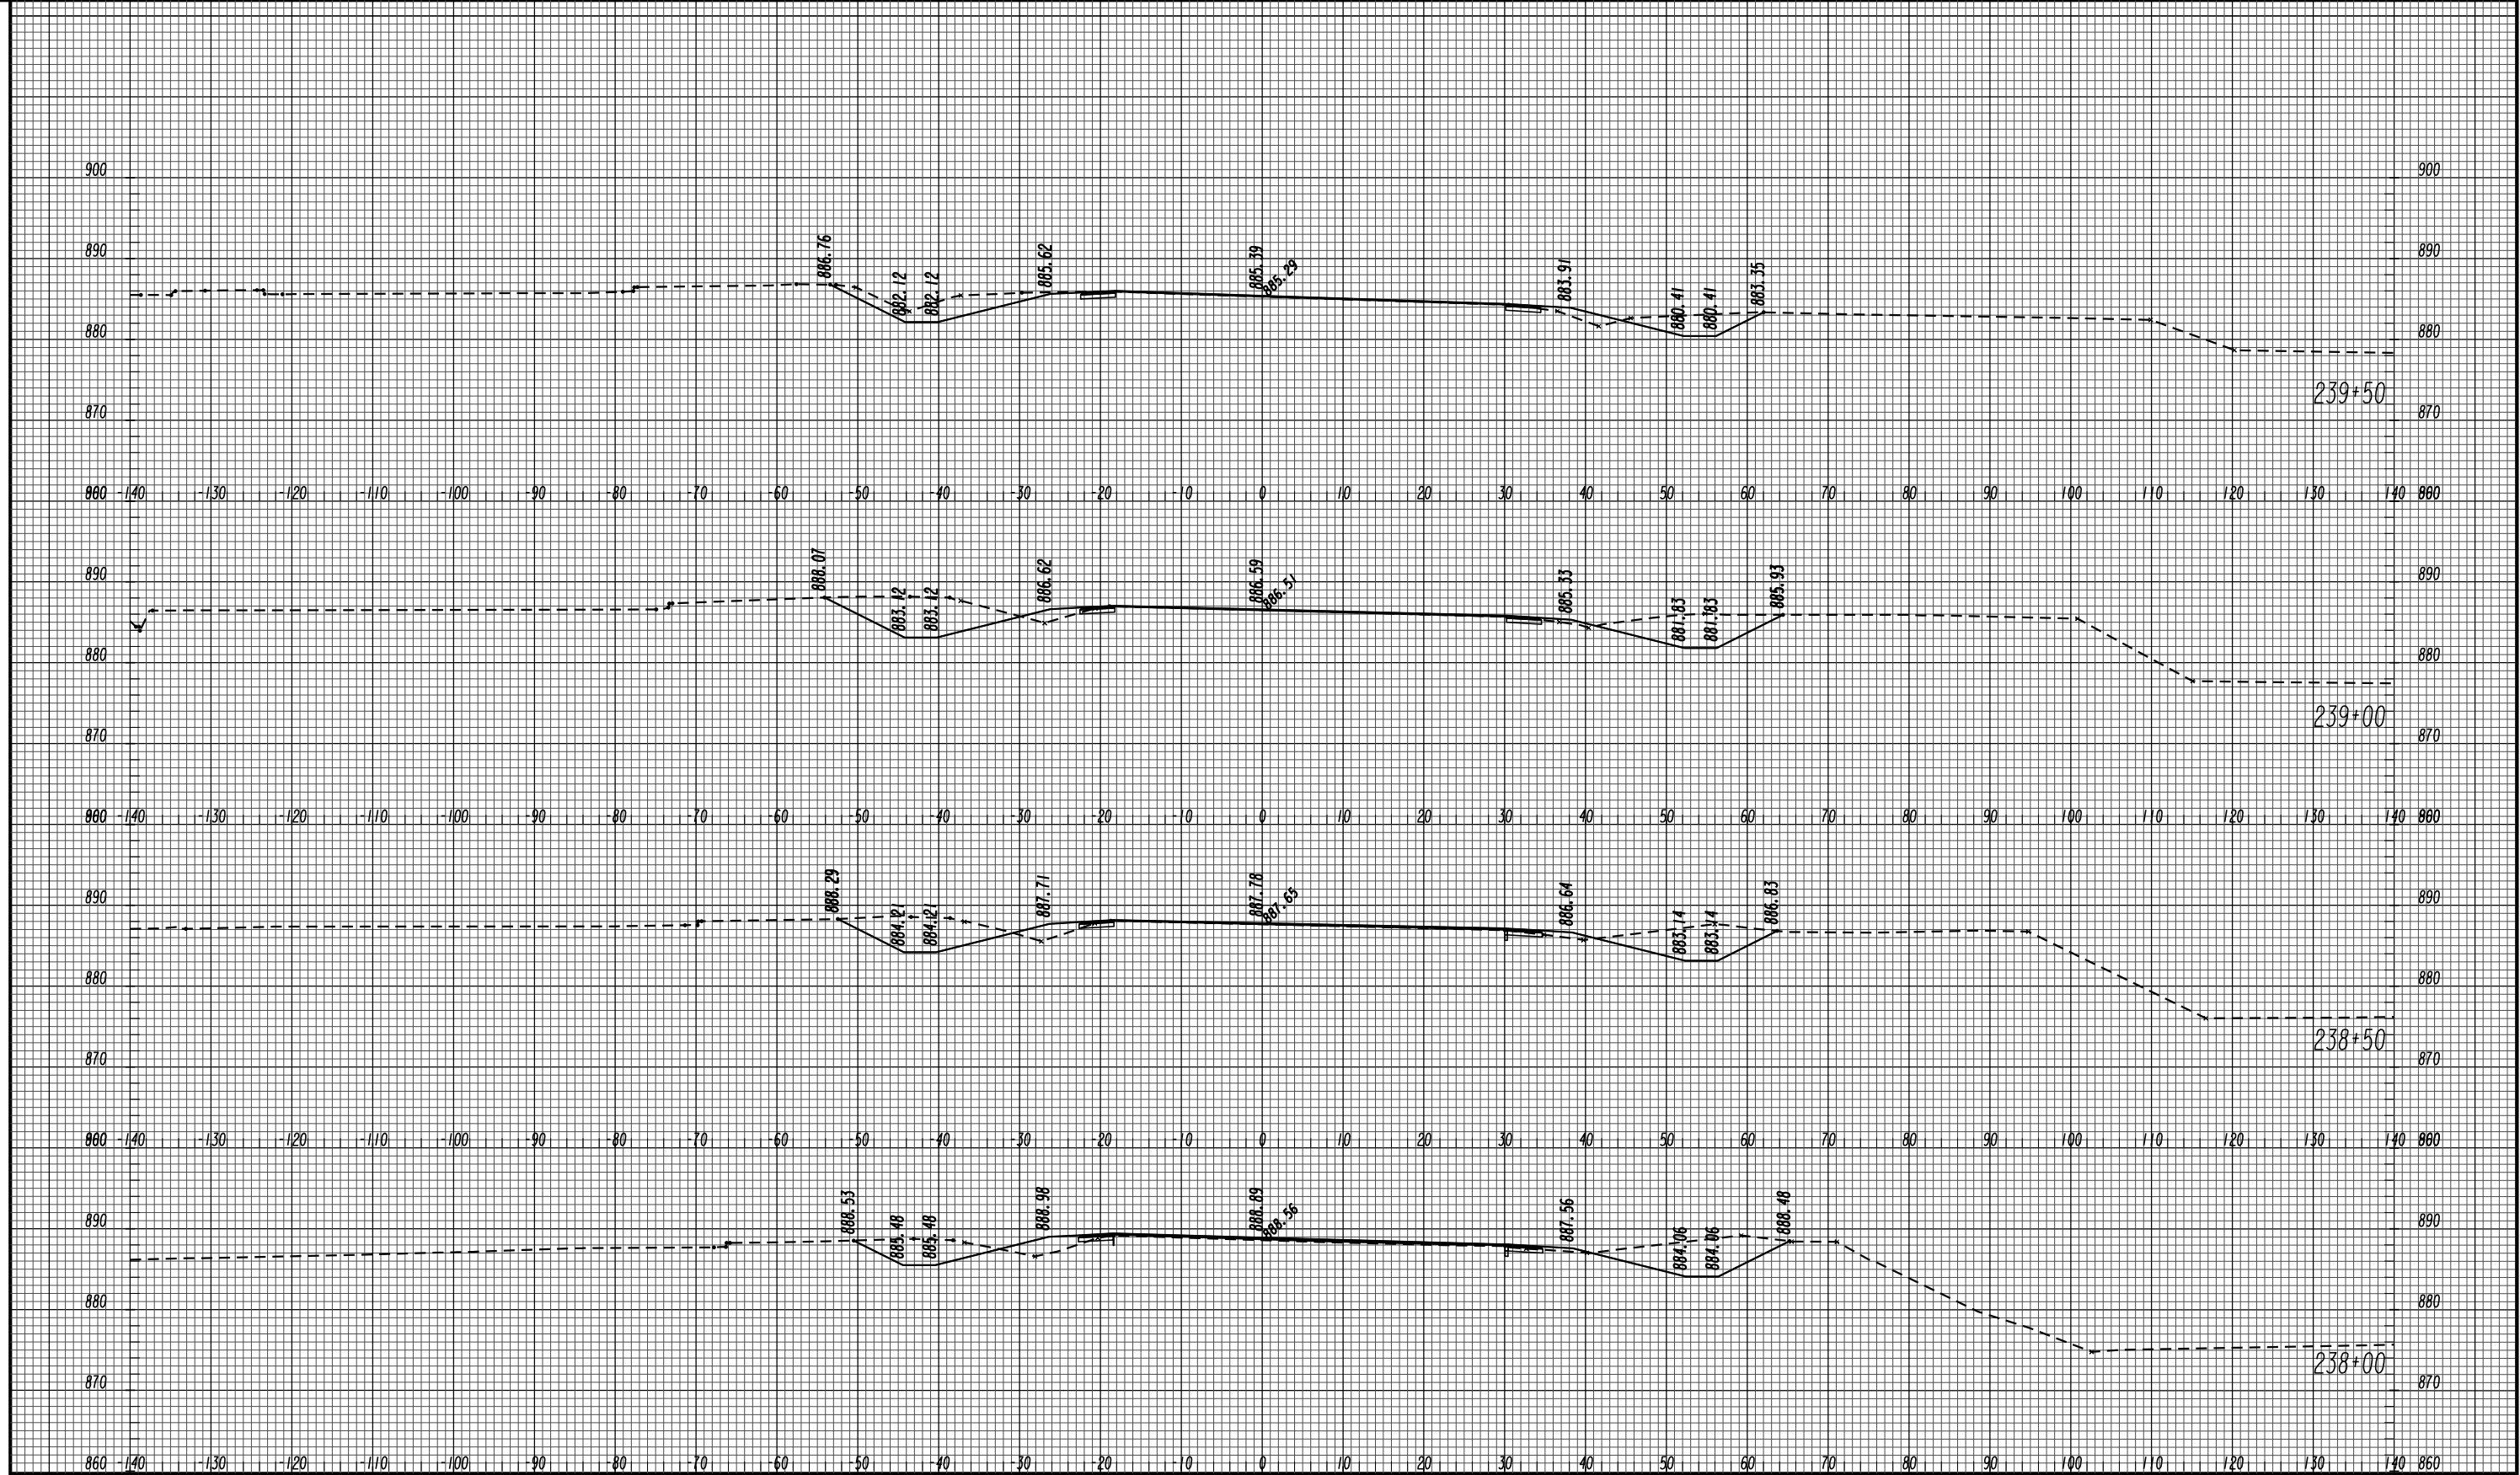


GEORGIA
DEPARTMENT
OF
TRANSPORTATION

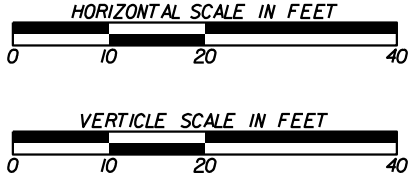

REVISION DATES	



STATE OF GEORGIA
DEPARTMENT OF TRANSPORTATION
OFFICE: PROGRAM DELIVERY
SR 155 CROSS SECTIONS
PROJECT: CSSTP-0002-00(882)
COUNTY: HENRY

DRAWING No.
23-018

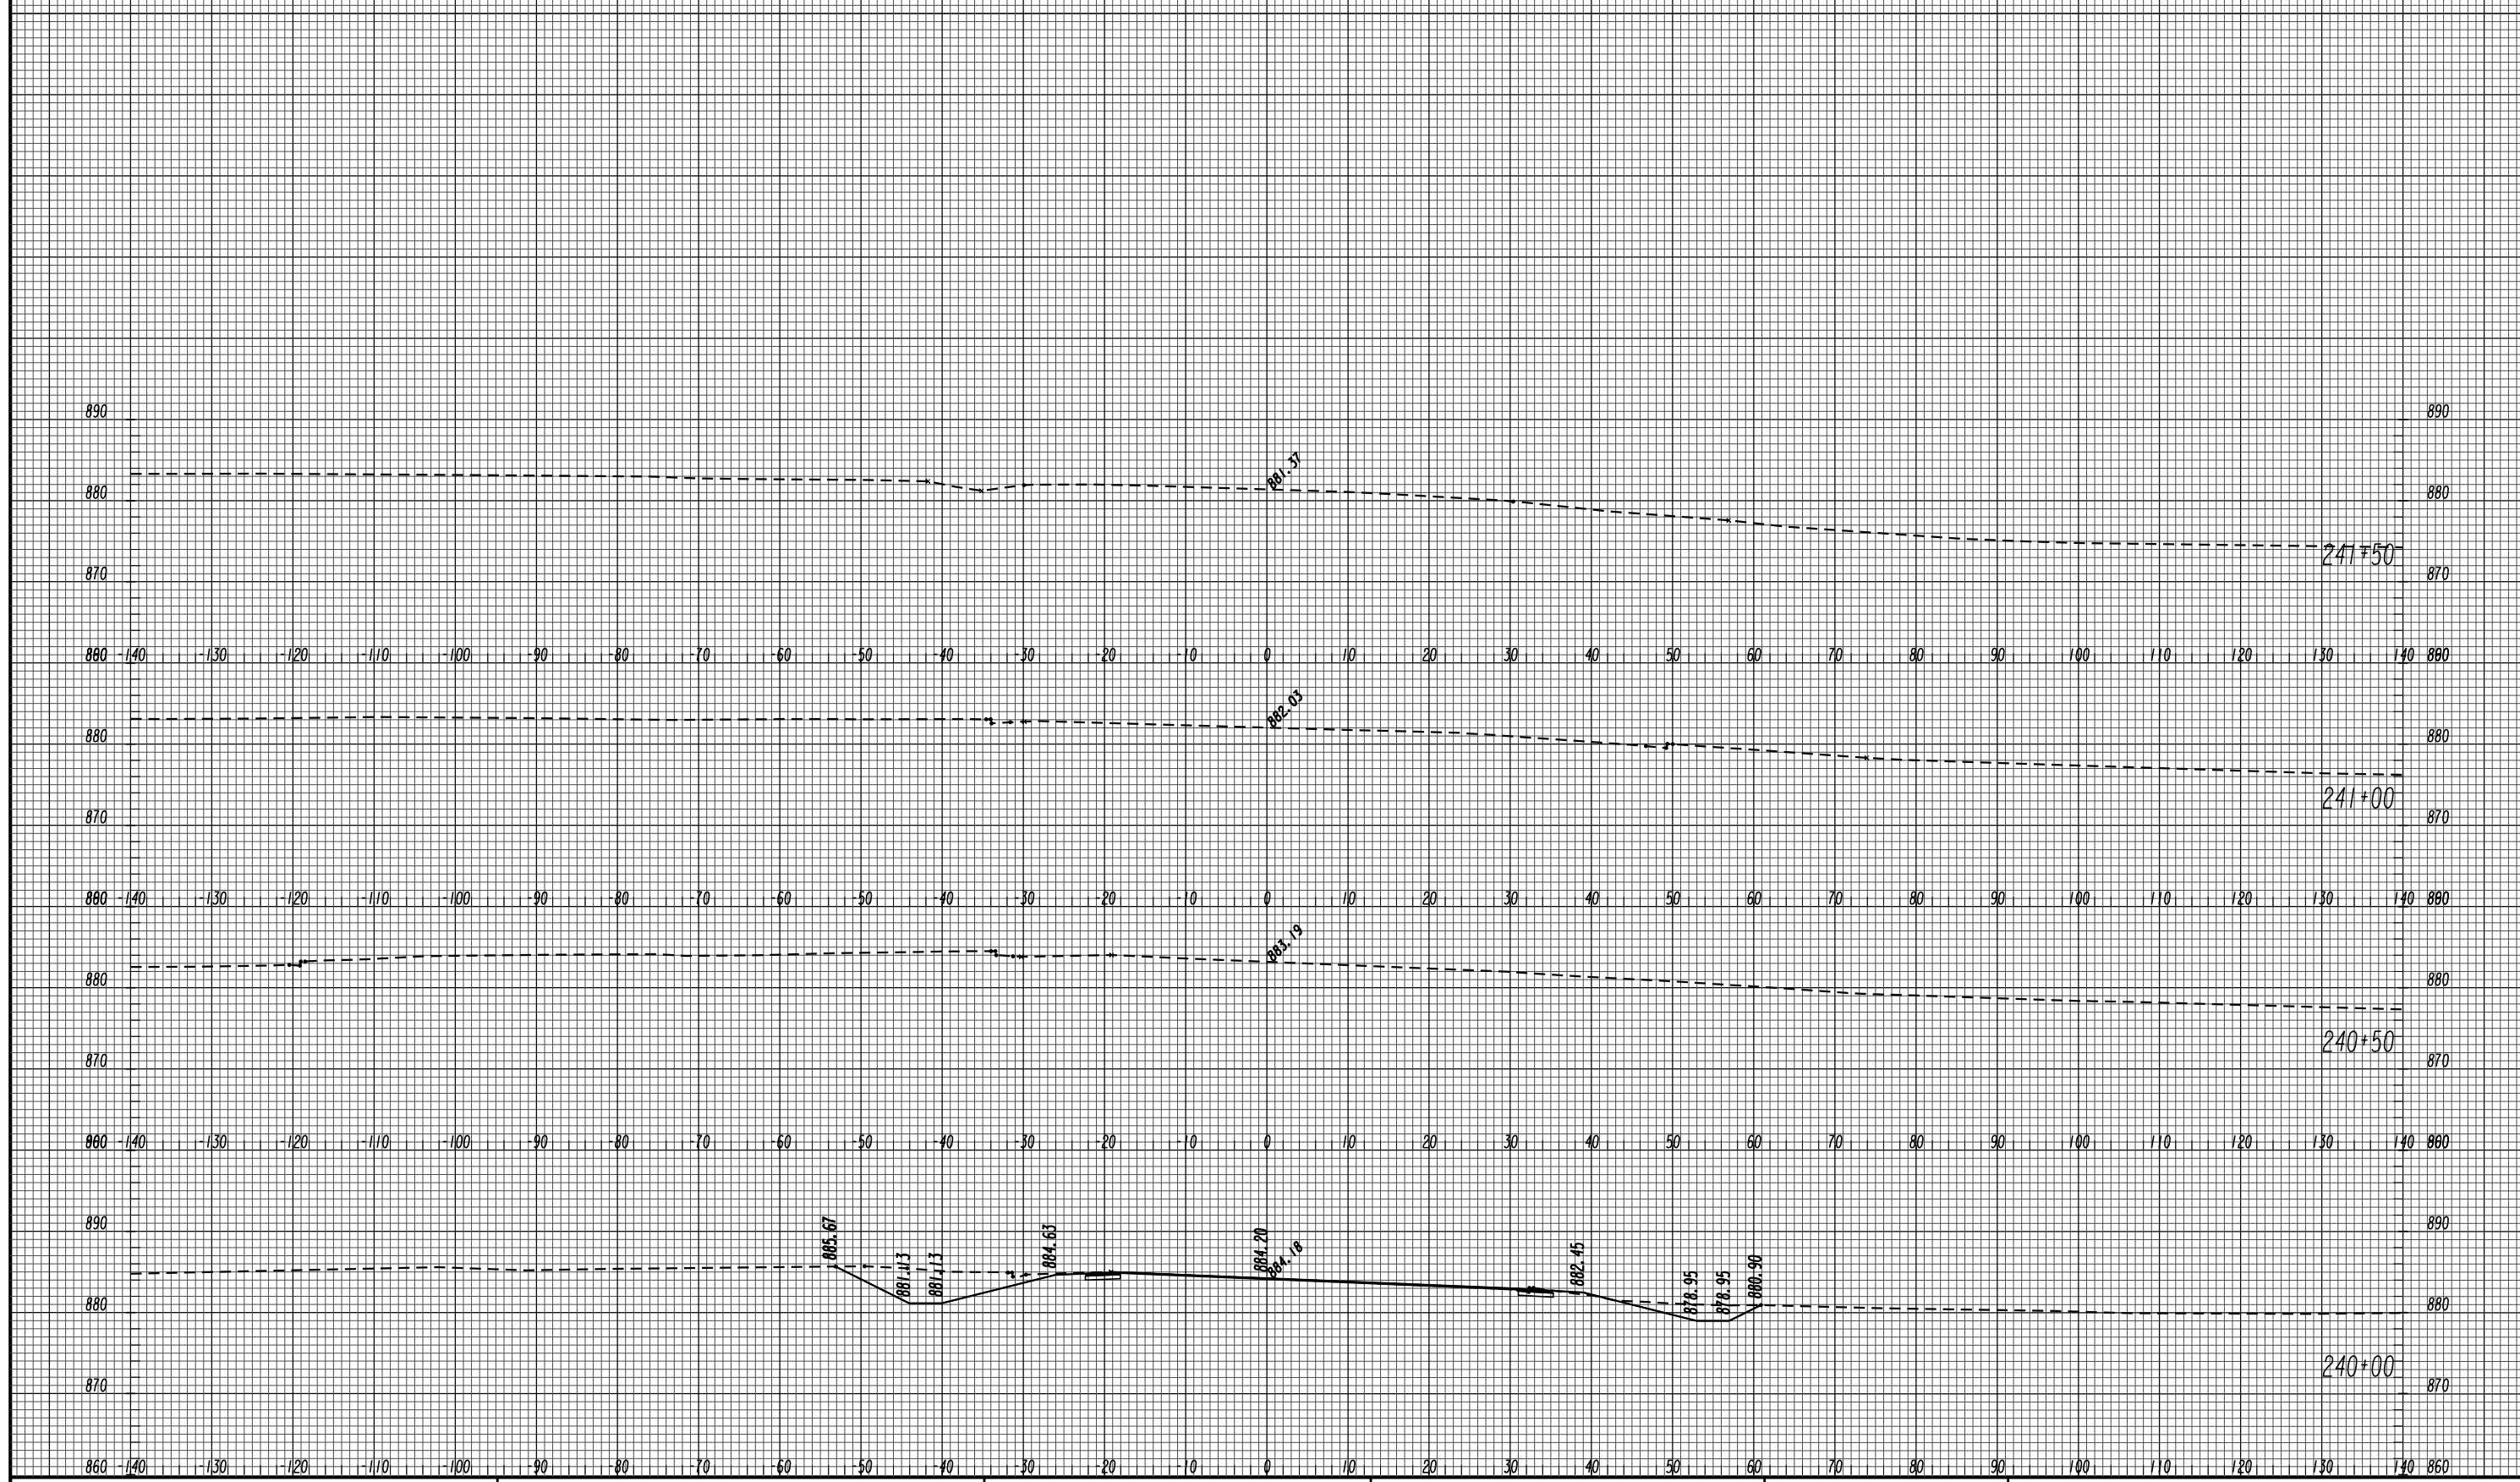

06/18/14 SUXSEW

GEORGIA
DEPARTMENT
OF
TRANSPORTATION

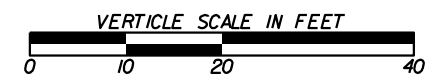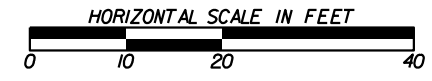


REVISION DATES	

STATE OF GEORGIA
DEPARTMENT OF TRANSPORTATION
OFFICE: PROGRAM DELIVERY
SR 155 CROSS SECTIONS



PROJECT: CSSTP-0002-00(882)
COUNTY: HENRY

DRAWING No. 23-019

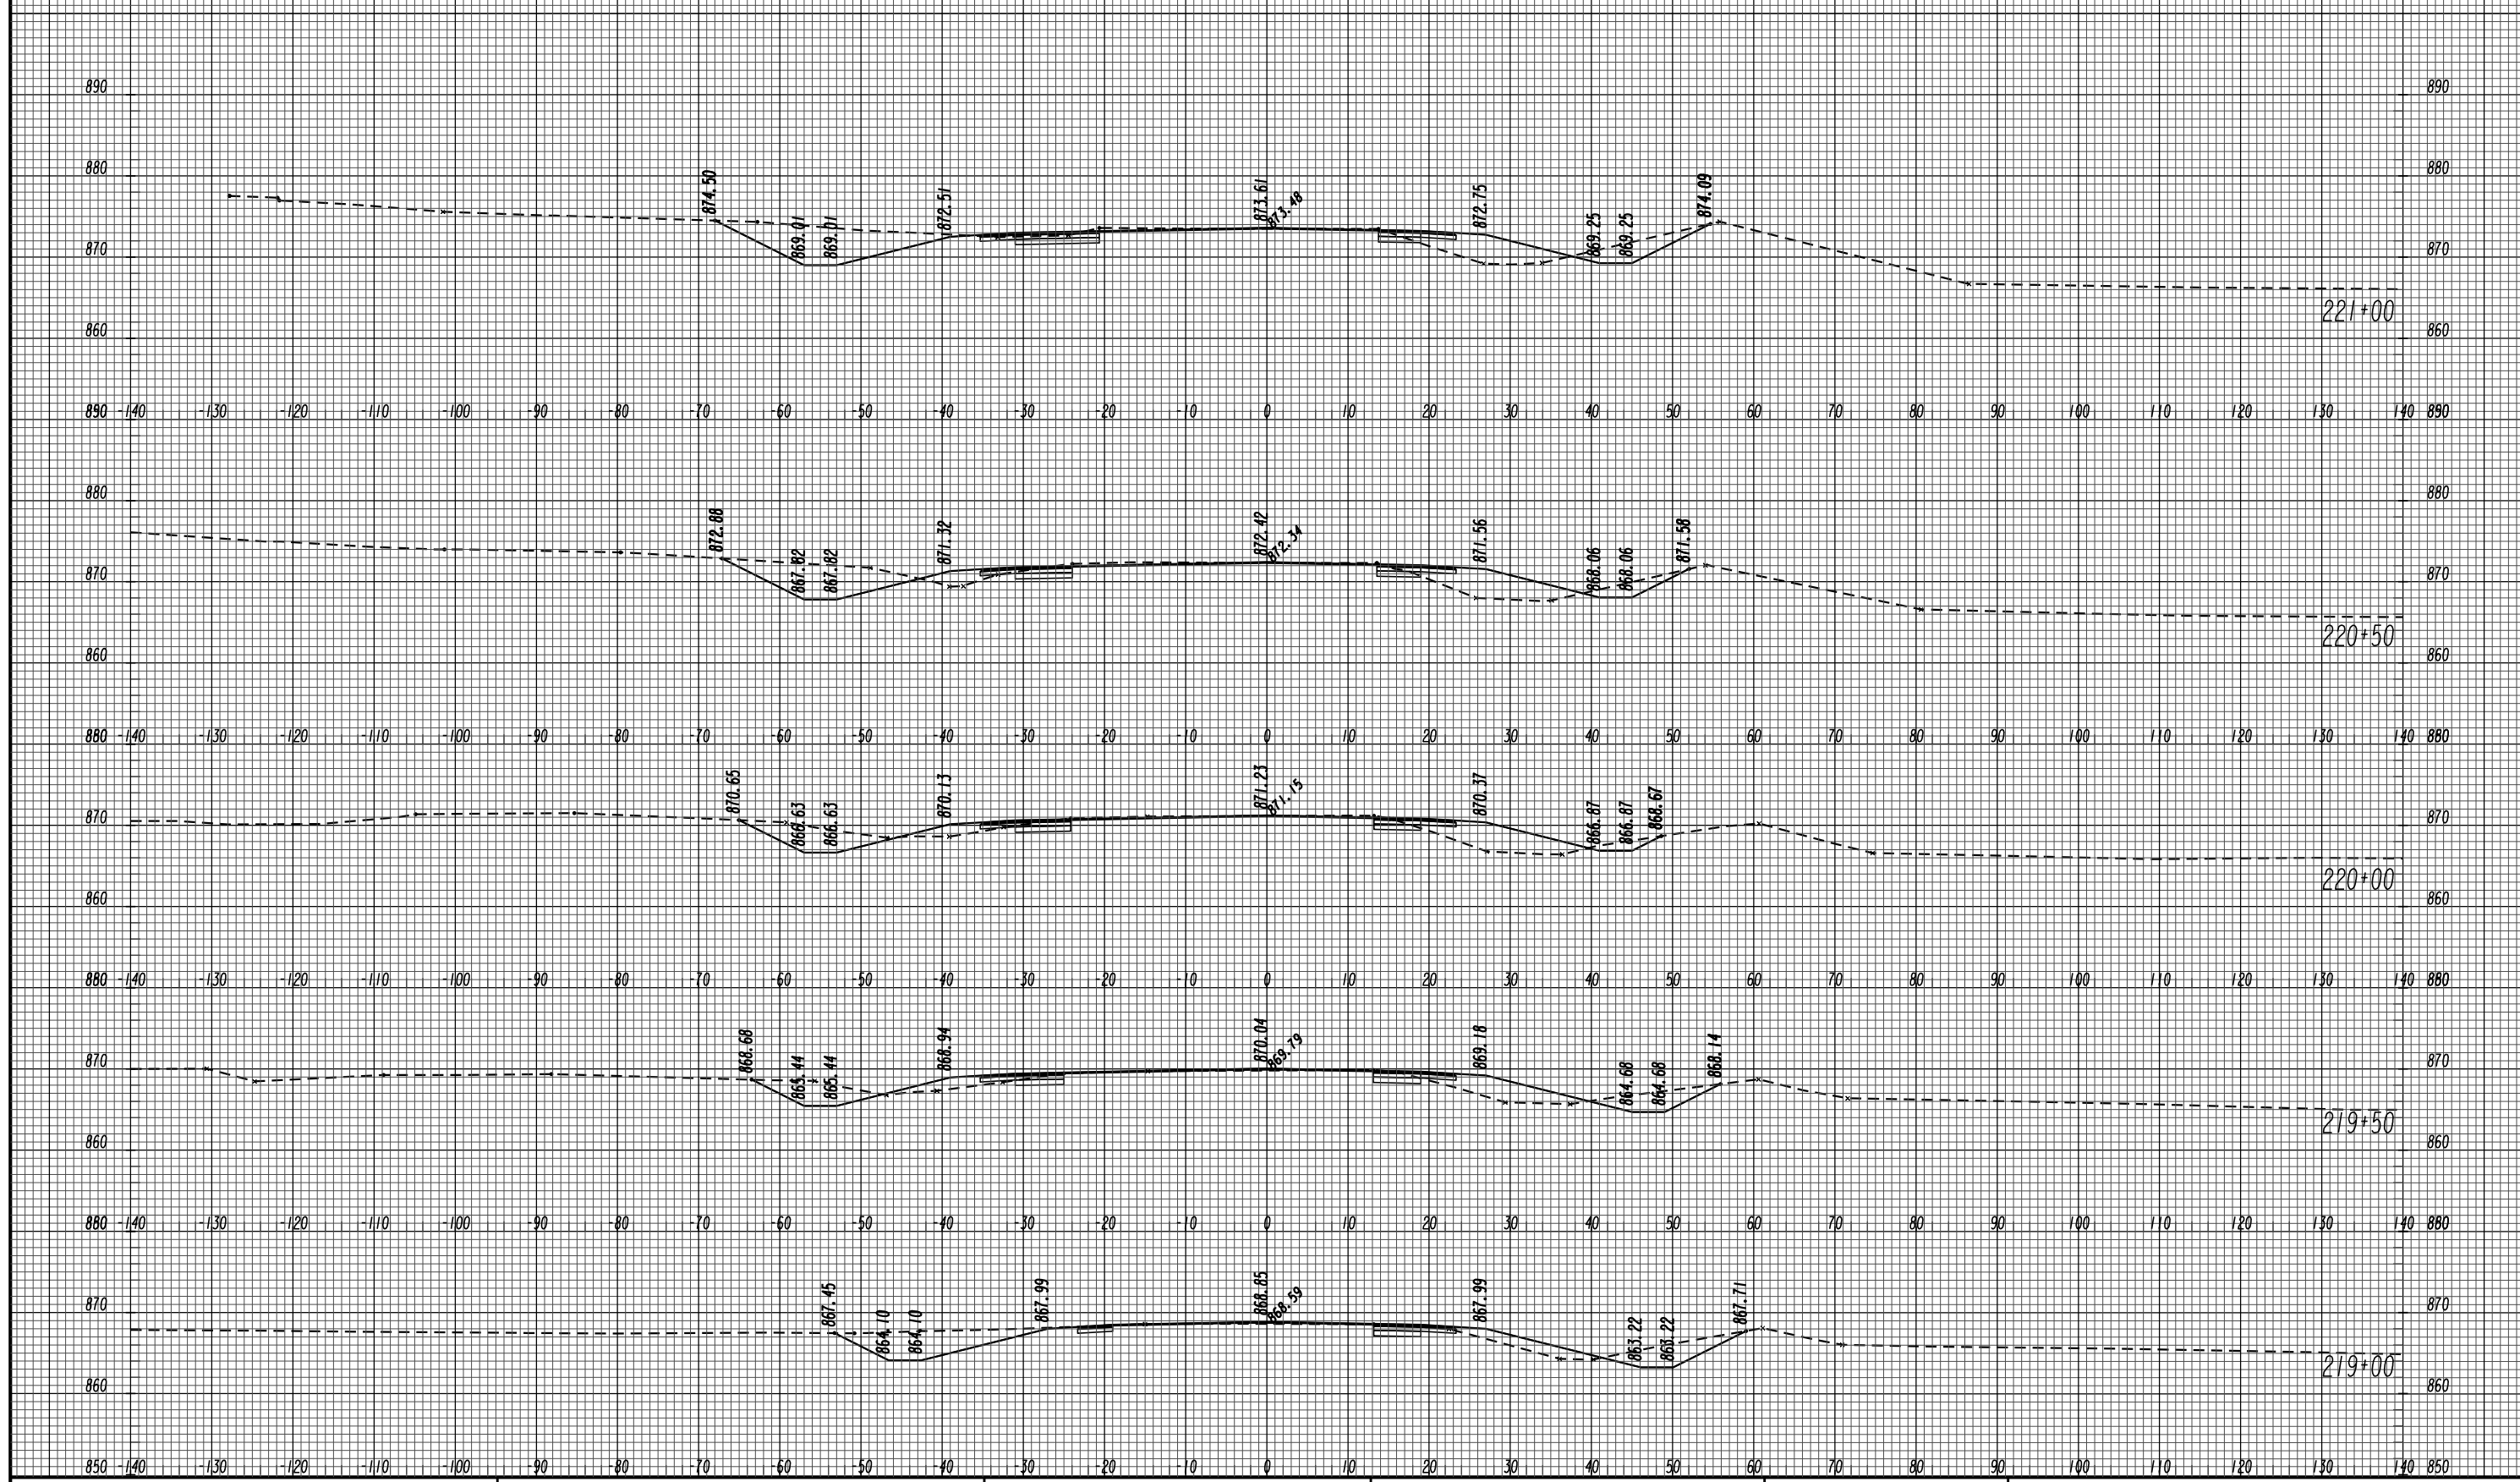


06/18/14 SUXSEW


GEORGIA
DEPARTMENT
OF
TRANSPORTATION

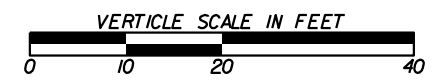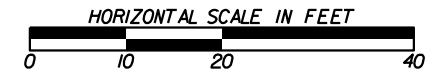


REVISION DATES

STATE OF GEORGIA
DEPARTMENT OF TRANSPORTATION
OFFICE: PROGRAM DELIVERY
SR 155 CROSS SECTIONS
PROJECT: CSSTP-0002-00(882)
COUNTY: HENRY
DRAWING No. 23-009

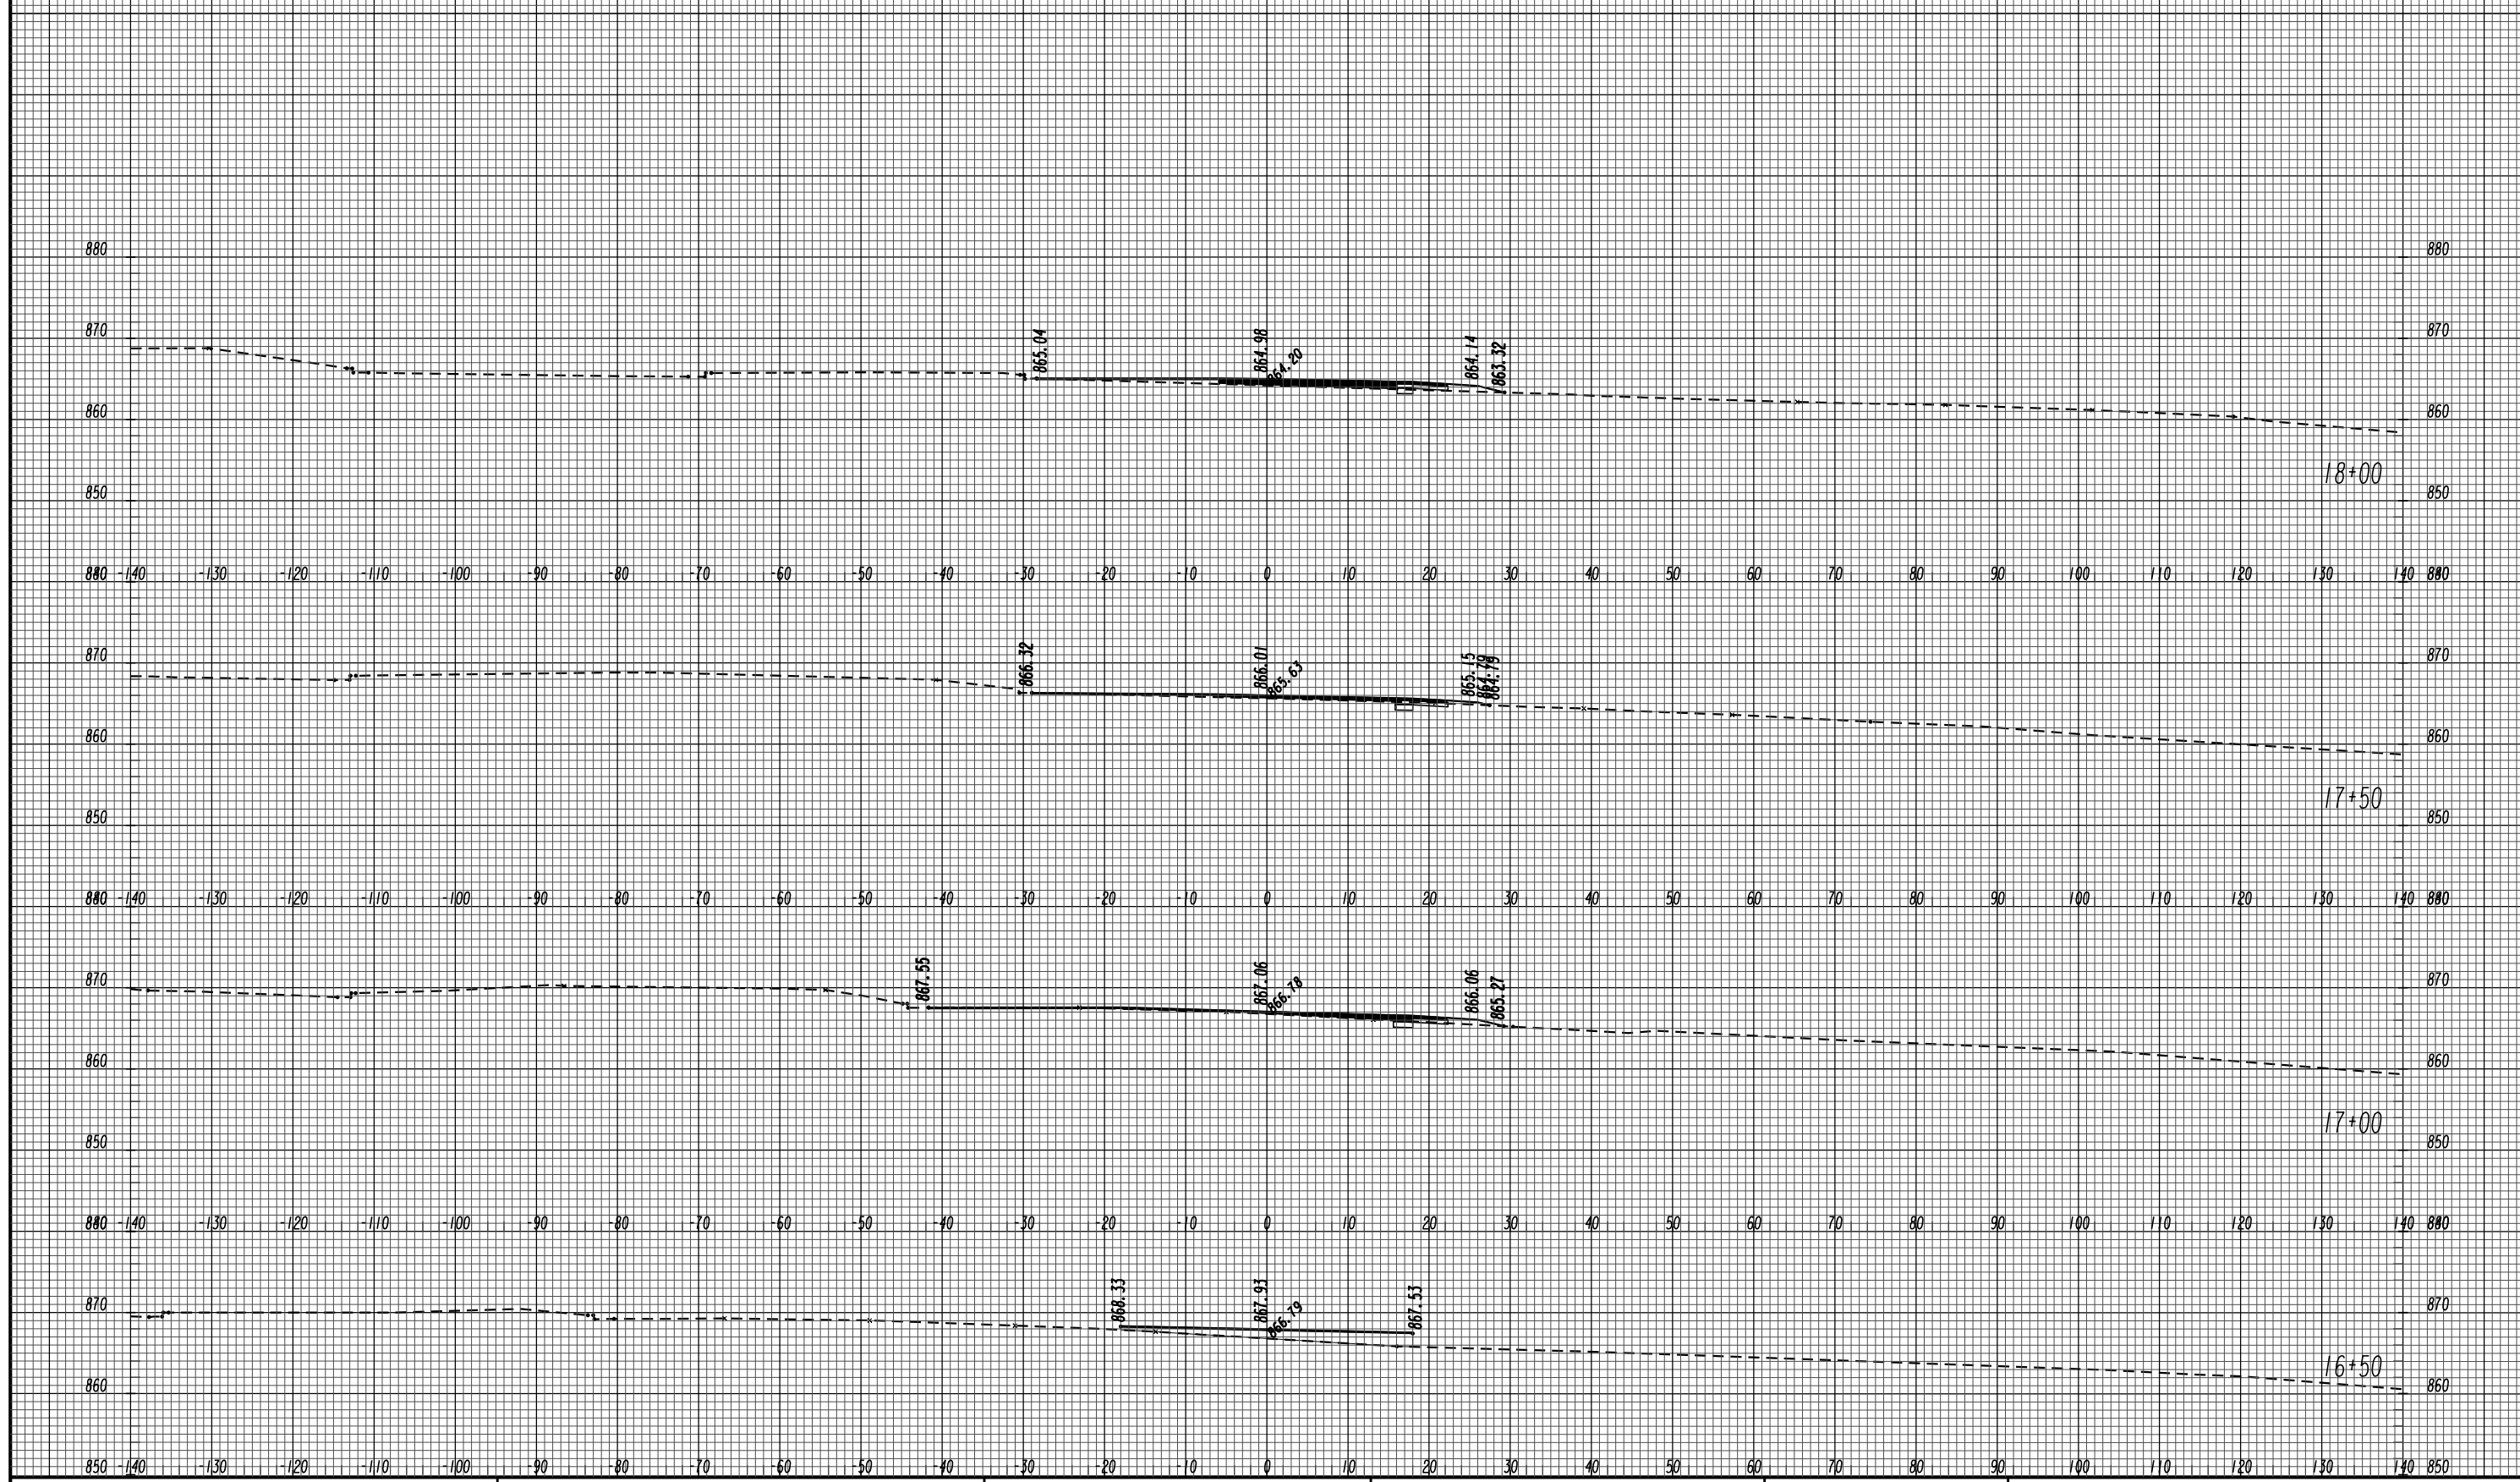

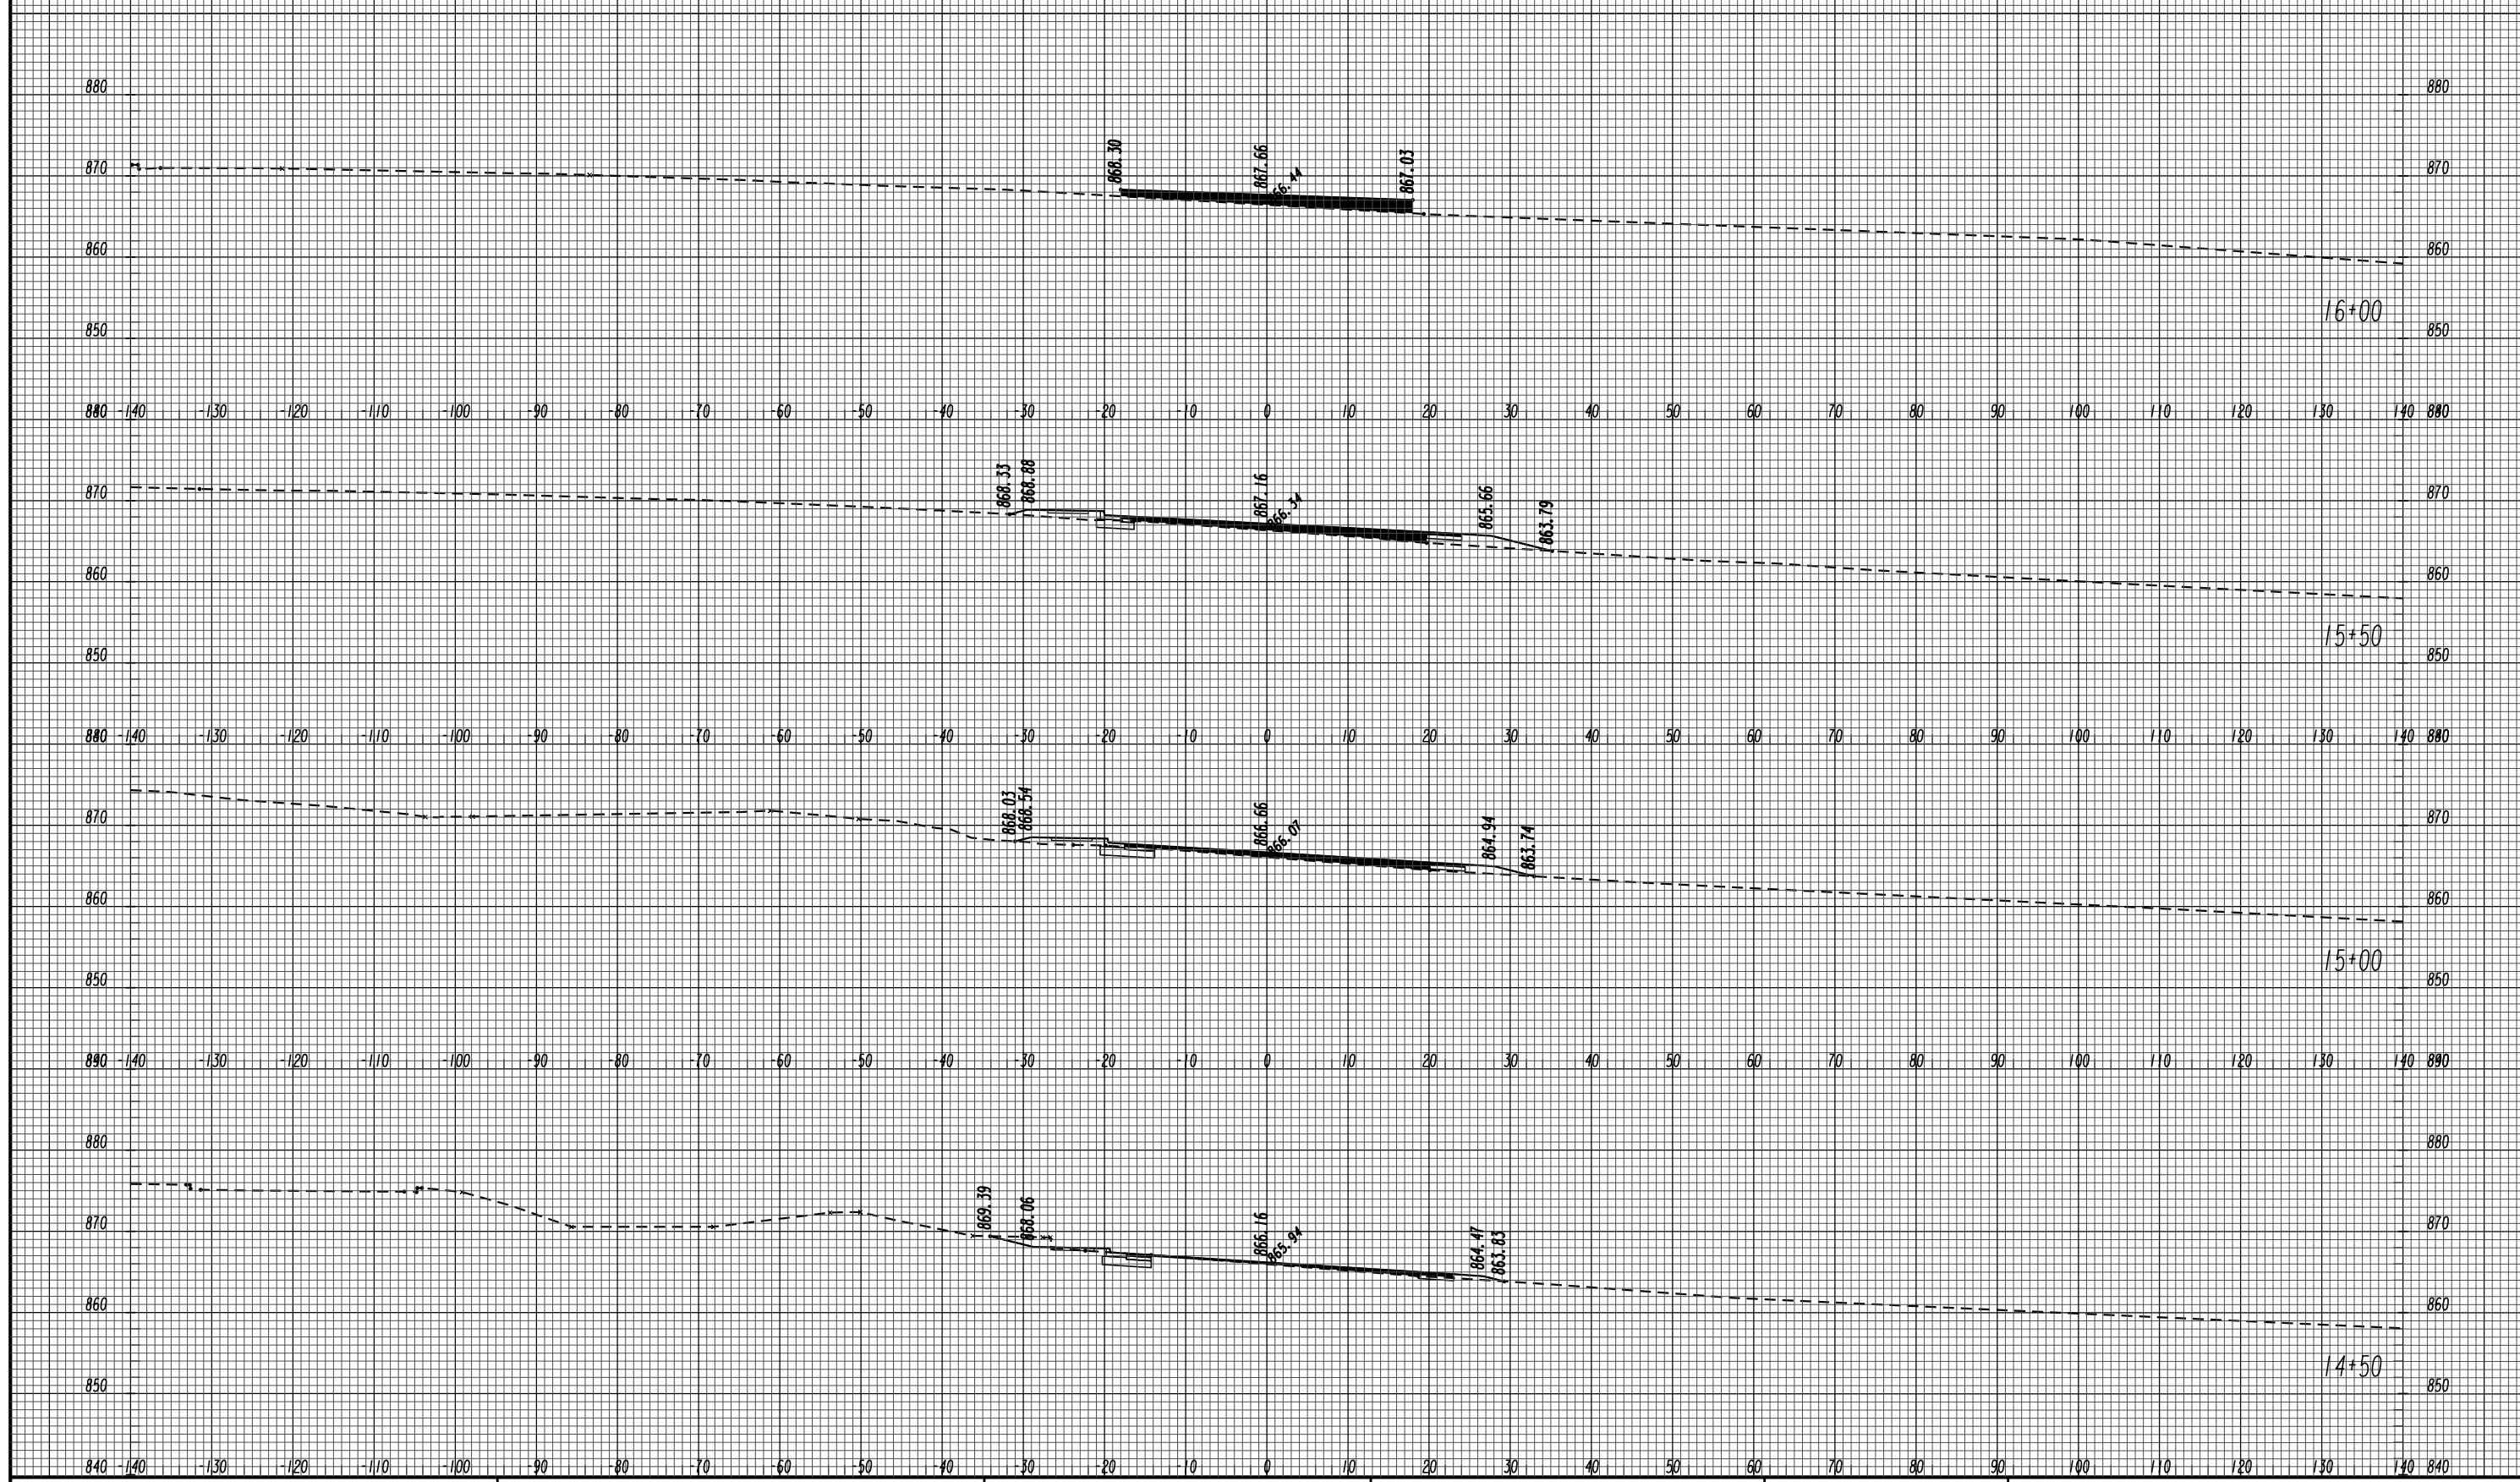


GEORGIA
 DEPARTMENT
 OF
 TRANSPORTATION

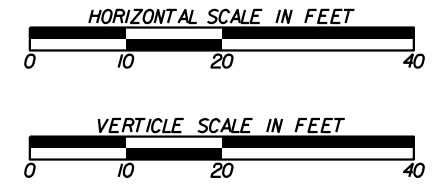

REVISION DATES	


STATE OF GEORGIA
 DEPARTMENT OF TRANSPORTATION
 OFFICE: PROGRAM DELIVERY
BILL GARDNER PKWY/ HAMPTON LOCUST GROVE RD CROSS SECTIONS
 PROJECT: CSSTP-0002-00(882)
 COUNTY: HENRY

DRAWING No.
23-021

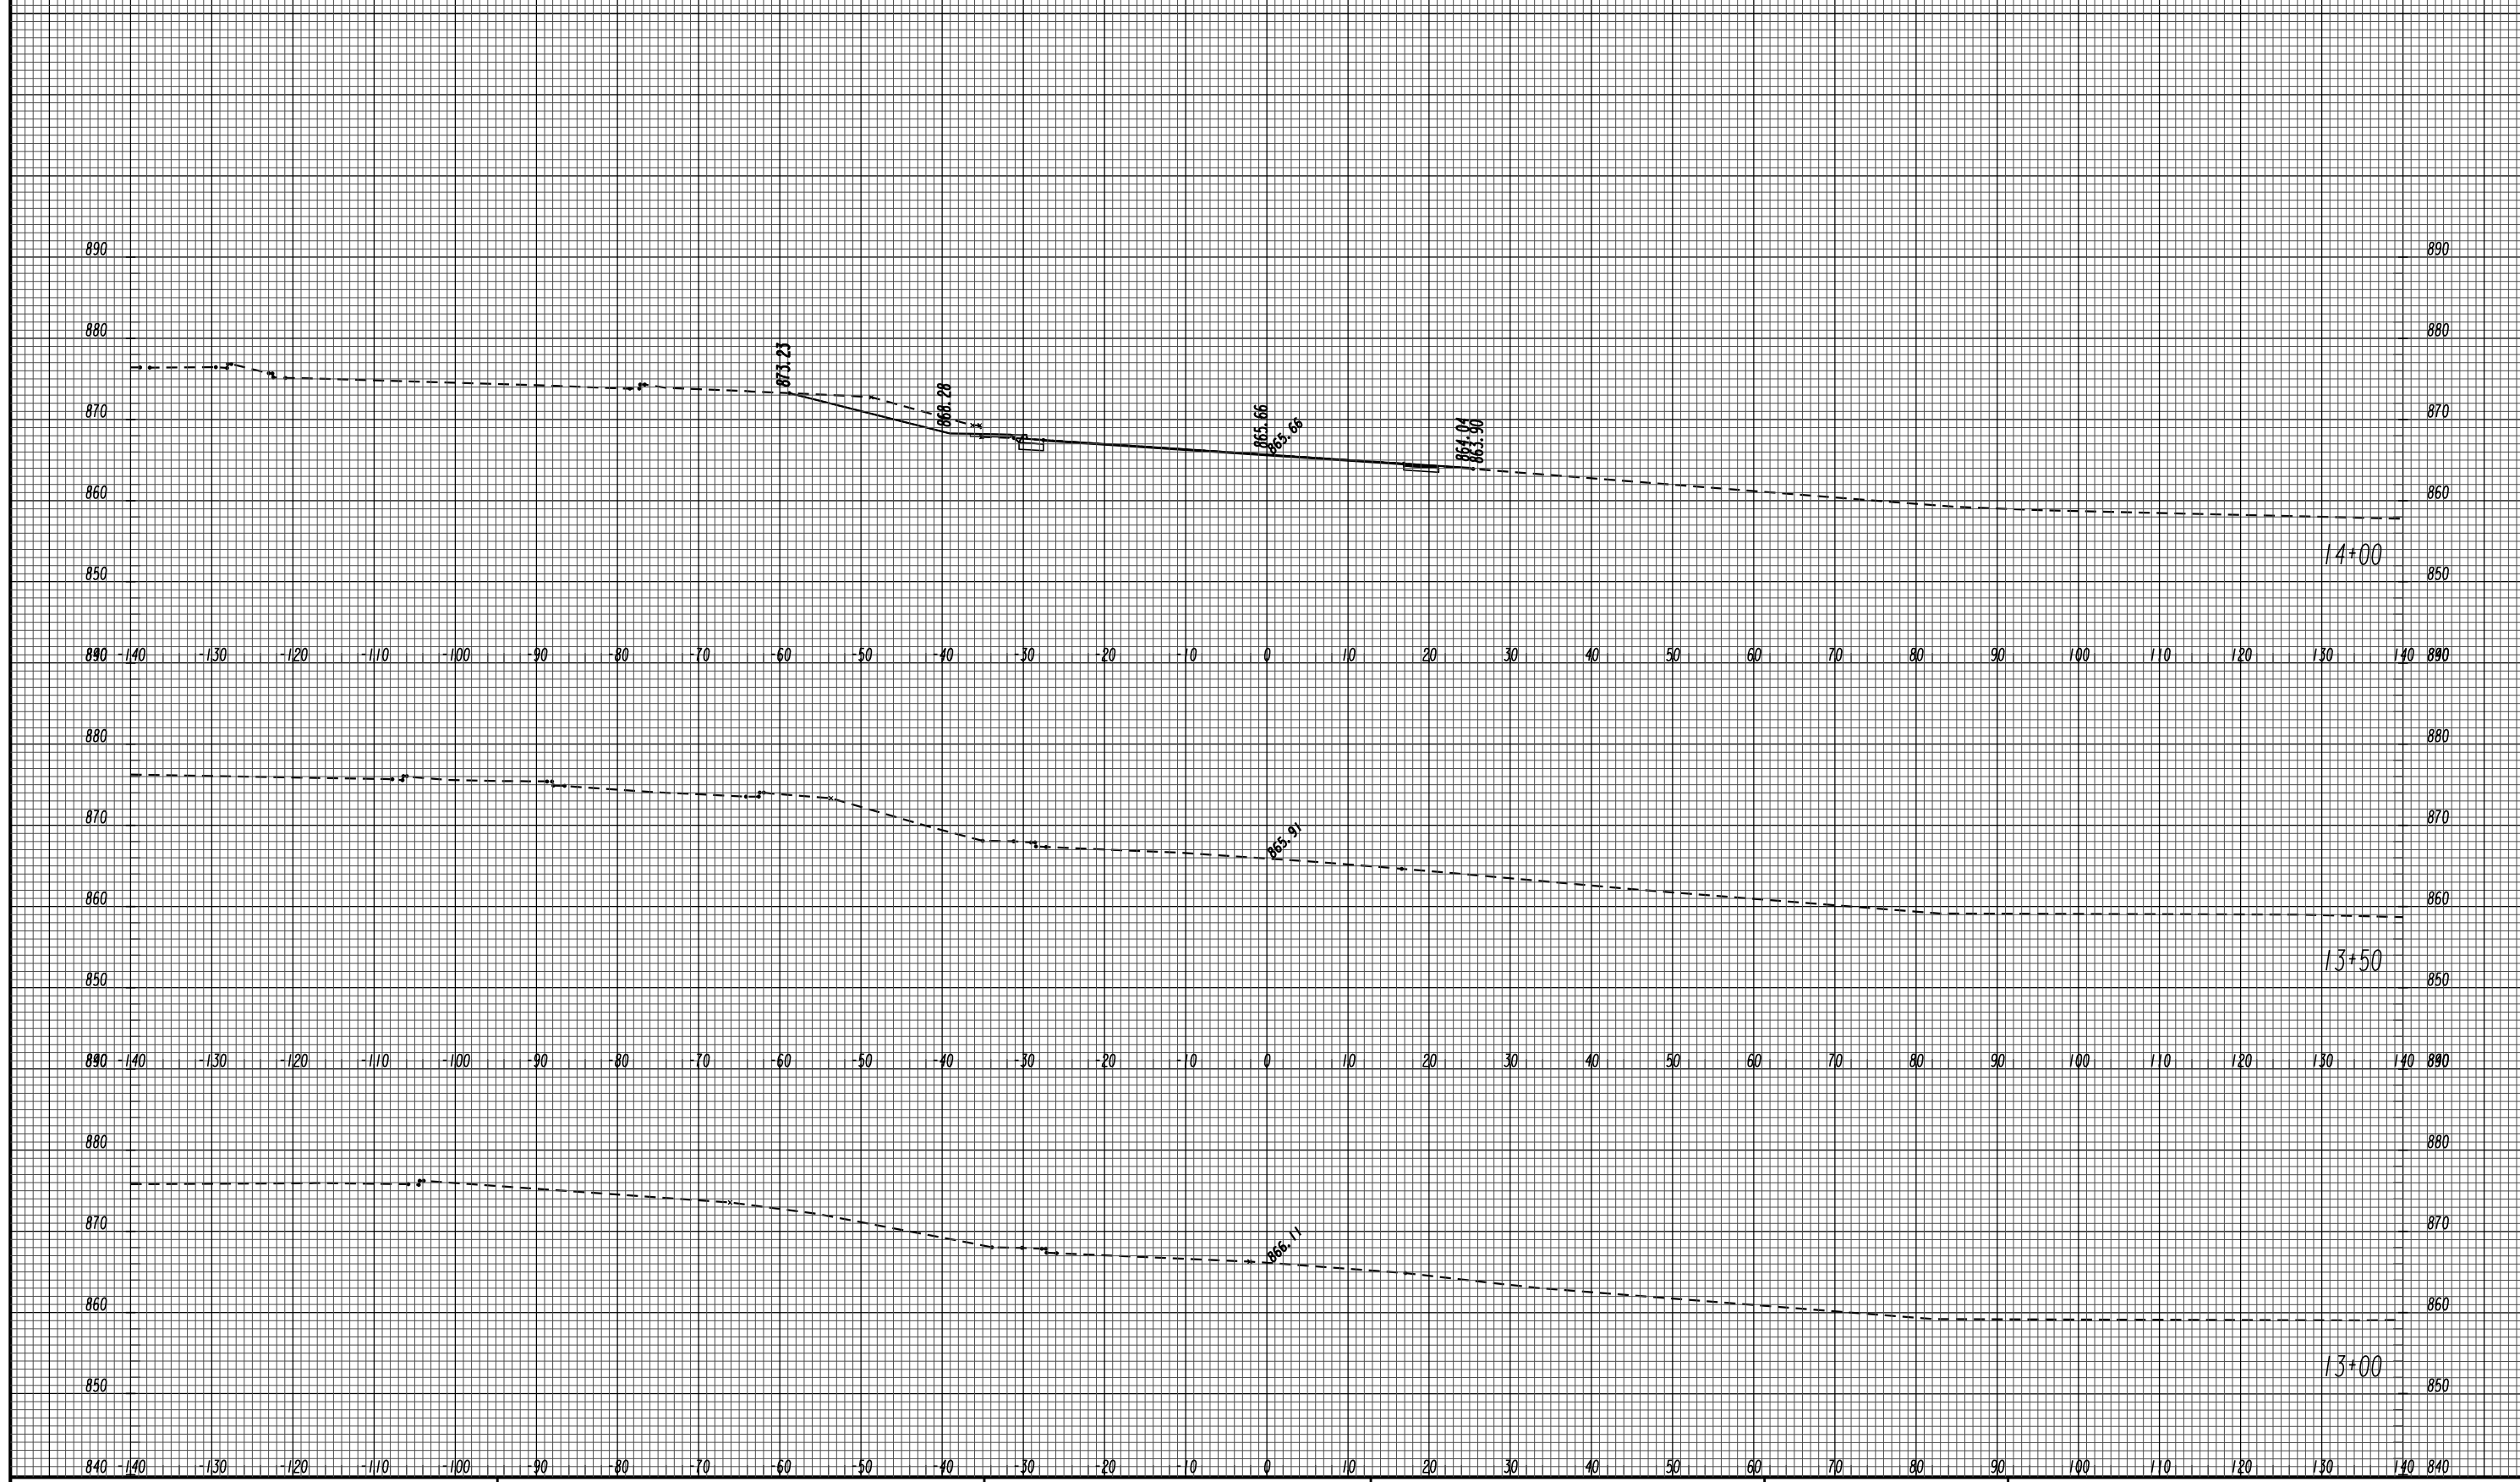

06/18/14 SUXSEW


GEORGIA
DEPARTMENT
OF
TRANSPORTATION

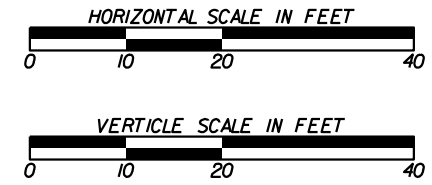


REVISION DATES	

STATE OF GEORGIA
DEPARTMENT OF TRANSPORTATION
OFFICE: PROGRAM DELIVERY
**BILL GARDNER PKWY/ HAMPTON LOCUST
GROVE RD CROSS SECTIONS**
PROJECT: CSSTP-0002-00(882)
COUNTY: HENRY

DRAWING No.
23-020

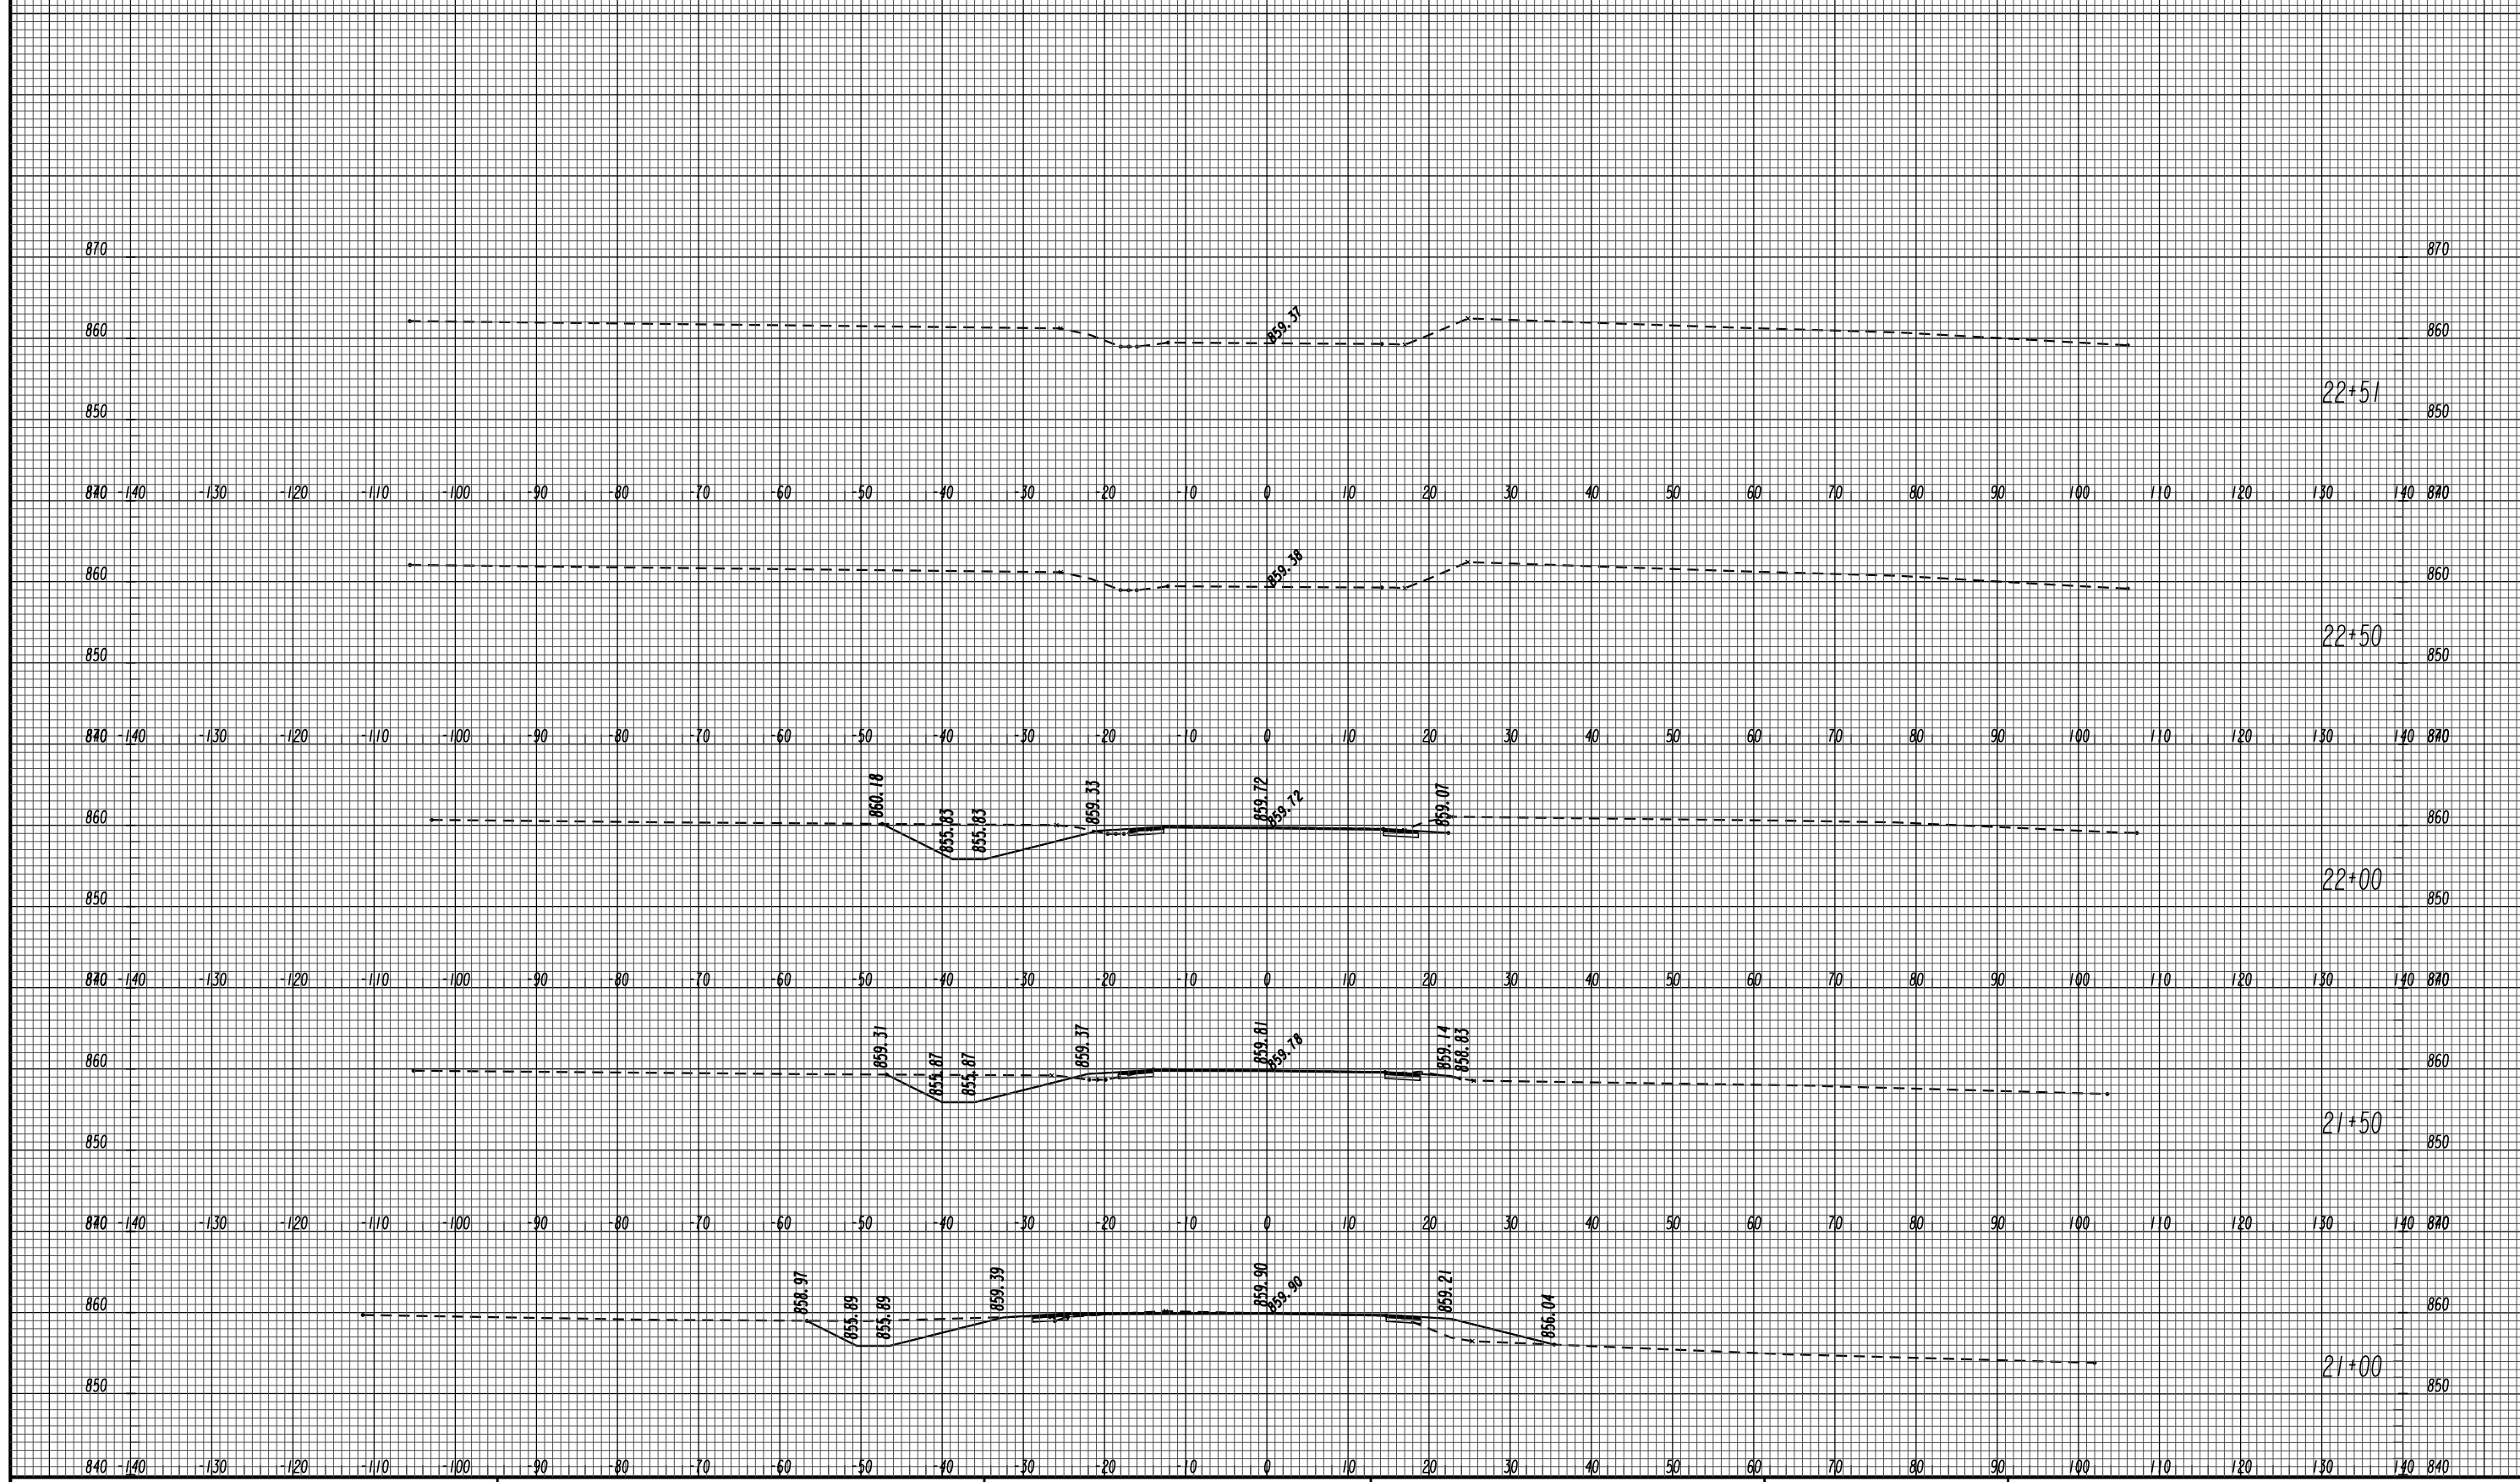


GEORGIA
DEPARTMENT
OF
TRANSPORTATION

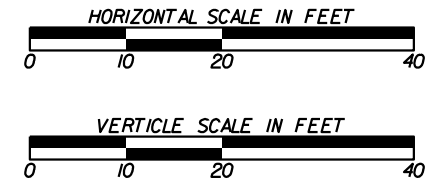

REVISION DATES	


STATE OF GEORGIA
DEPARTMENT OF TRANSPORTATION
OFFICE: PROGRAM DELIVERY
BILL GARDNER PKWY/ HAMPTON LOCUST GROVE RD CROSS SECTIONS
PROJECT: CSSTP-0002-00(882)
COUNTY: HENRY

DRAWING No.
23-024

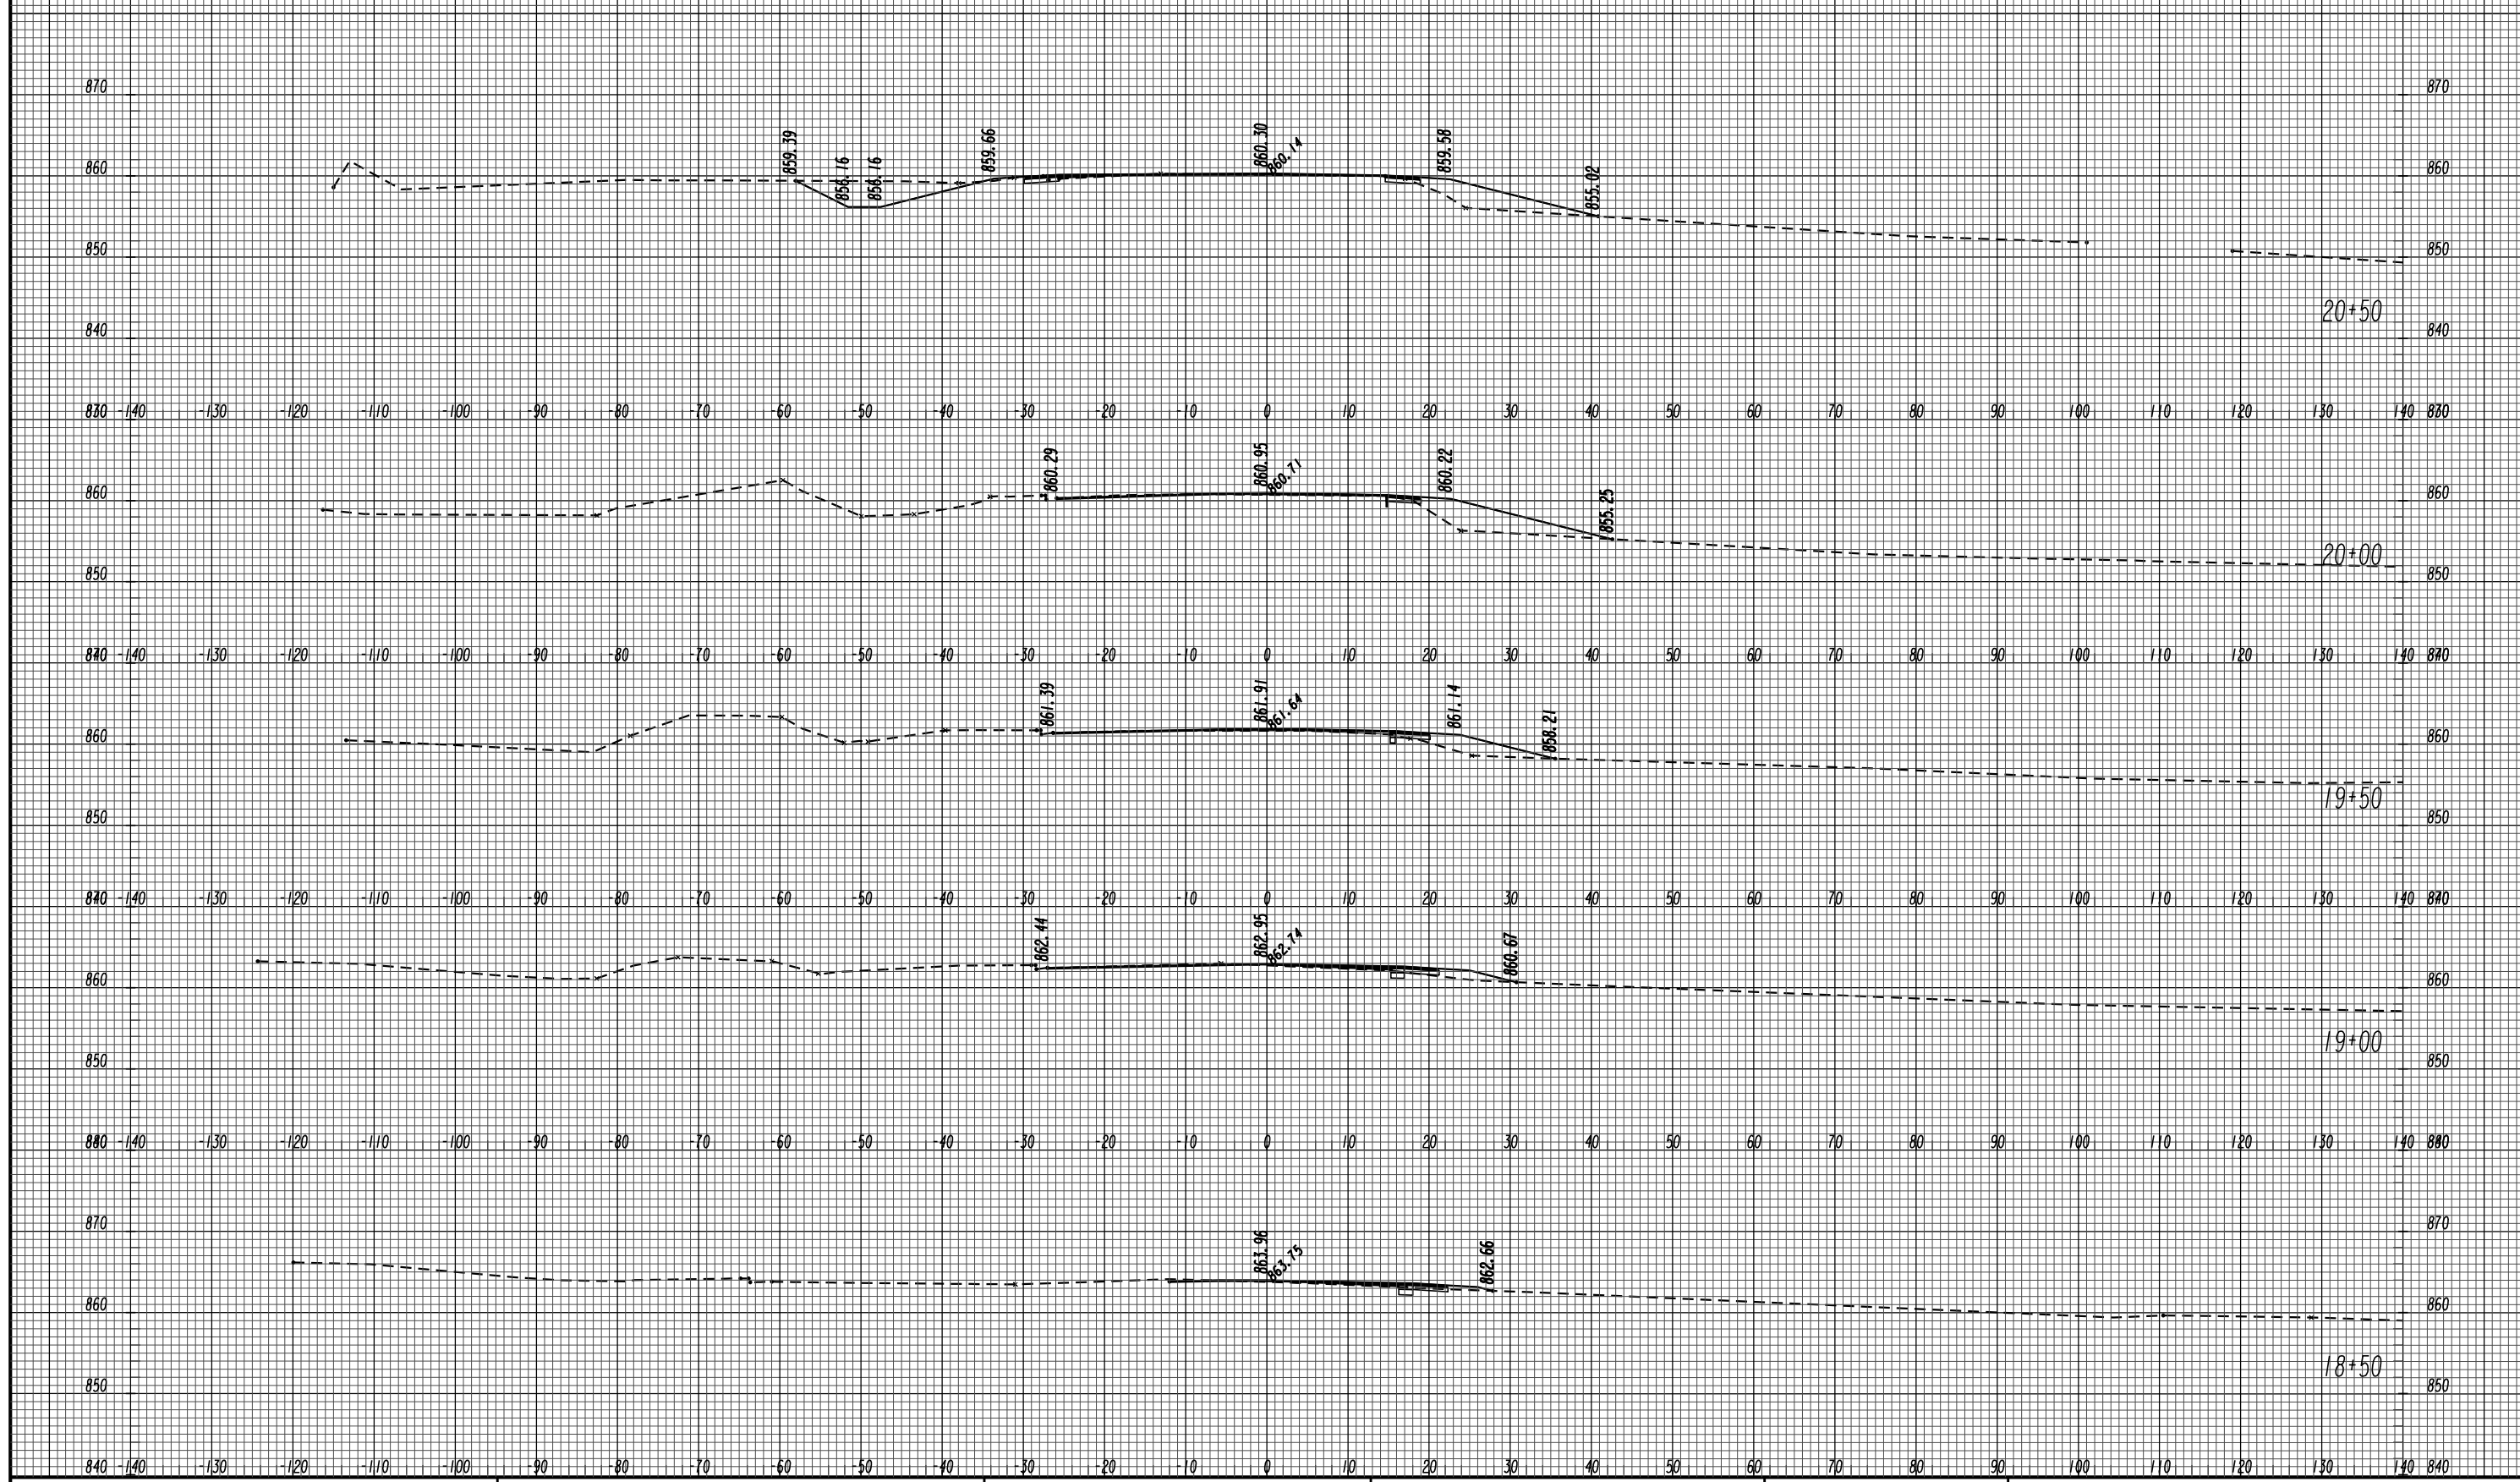

06/18/14 SUXSEW

GEORGIA
DEPARTMENT
OF
TRANSPORTATION

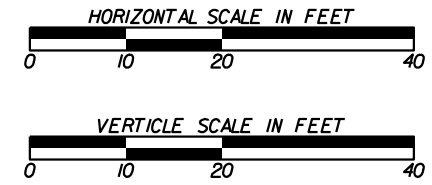

REVISION DATES	

STATE OF GEORGIA
DEPARTMENT OF TRANSPORTATION
OFFICE: PROGRAM DELIVERY
BILL GARDNER PKWY/ HAMPTON LOCUST GROVE RD CROSS SECTIONS
PROJECT: CSSTP-0002-00(882)
COUNTY: HENRY

DRAWING No.
23-023