
3/14/2014	12:59:48 PM	GPLOT-V8	
USER:rmickens		gplotborder-V8i-PO.tbl	
	PROPERTY AND EXISTING R/W LINE REQUIRED R/W LINE	£	BEGIN LIMIT OF ACCESS END LIMIT OF ACCESS
	CONSTRUCTION LIMITS EASEMENT FOR CONSTR	— —C— — —F— - F / / / /]	LIMIT OF ACCESS REQ'D R/W & LIMIT OF
	& MAINTENANCE OF SLOPES		ORANGE BARRIER FENCE ENVIRONMENTALY SENSI
	EASEMENT FOR CONSTR OF SLOPES EASEMENT FOR CONSTR OF DRIVES		ESA - SEE ENVIRONME
12/14/2012 GPLN			THE GENERAL NOTES F

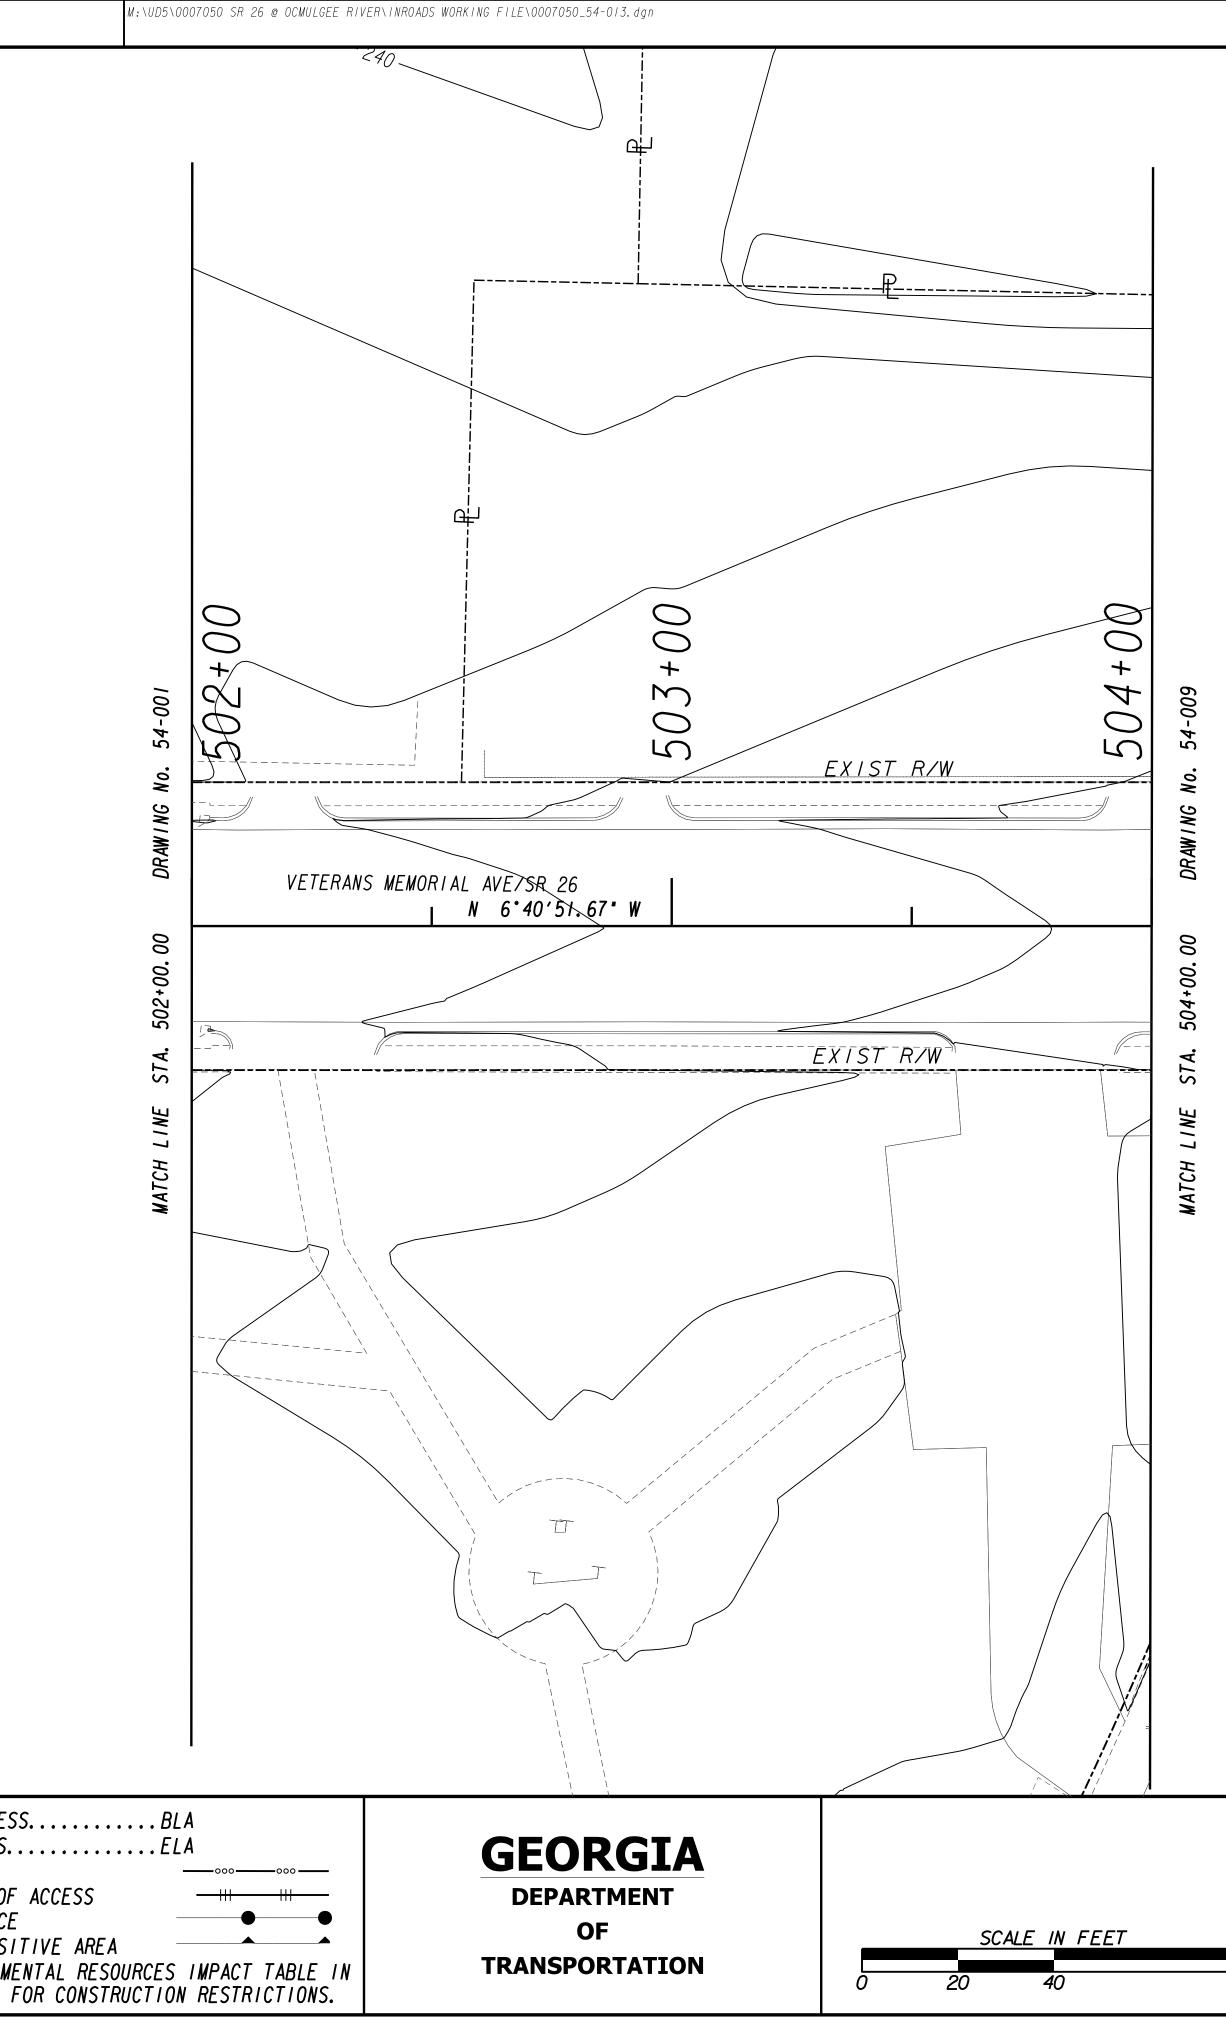

STATE	PROJECT NUMBER	SHEET NO.	TOTAL SHEETS
GA	CSBRG-0007-00(050)		

	REVISION DATES	STATE OF GEORGIA	
		DEPARTMENT OF TRANSPORTATION	
		OFFICE: ROADWAY DESIGN	
		BMP LOCATION DETAILS	
		SR 26 @ OCMULGEE RIVER	
80		STAGE O BMP LOCATIONS 54-013	