
3/14/2014 USER:rmickens	1:06:29 PM	GPLOT-V8 gplotborder-V8i-P0.tbl	
	PROPERTY AND EXISTING R/W LINE REQUIRED R/W LINE		BEGIN LIMIT OF ACCESS END LIMIT OF ACCESS.
	CONSTRUCTION LIMITS EASEMENT FOR CONSTR	CF \////	LIMIT OF ACCESS REQ'D R/W & LIMIT OF
	& MAINTENANCE OF SLOPES EASEMENT FOR CONSTR OF SLOPES		ORANGE BARRIER FENCE ENVIRONMENTALY SENSI ESA - SEE ENVIRONME
12/14/2012 GPLN	EASEMENT FOR CONSTR OF DRIVES	XXXX	THE GENERAL NOTES F

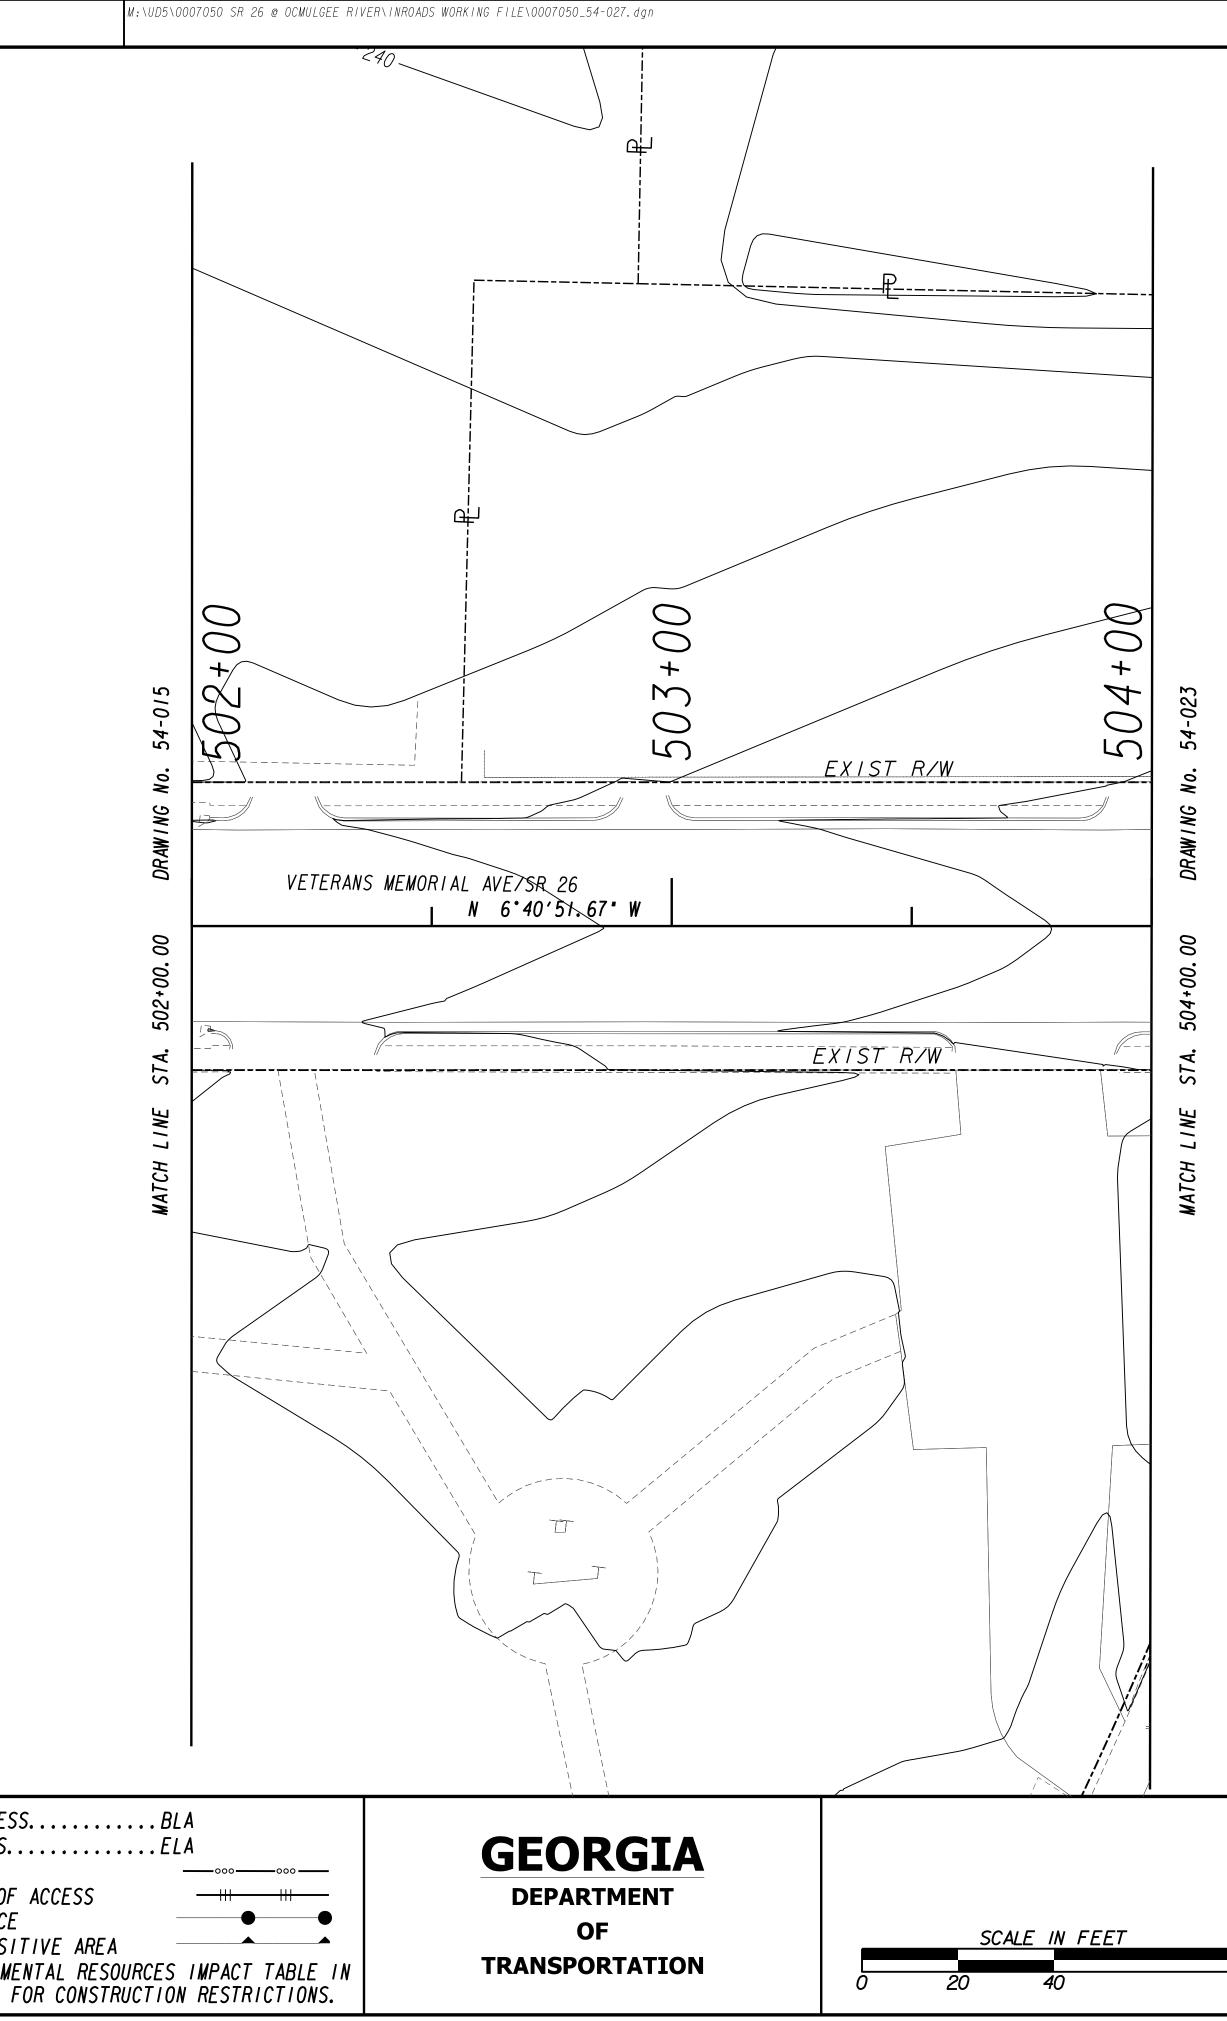

STATE	PROJECT NUMBER	SHEET NO.	TOTAL SHEETS
GA	CSBRG-0007-00(050)		

	REVISION DATES	STATE OF GEORGIA	
		DEPARTMENT OF TRANSPORTATION	
		OFFICE: ROADWAY DESIGN	
		BMP LOCATION DETAILS	
		_	
		- SR 26 @ OCMULGEE RIVER	DRAWING No.
80		STAGE I BMP LOCATIONS	54-02/