


# DEPARTMENT OF TRANSPORTATION STATE OF GEORGIA

## PLAN AND PROFILE OF PROPOSED WIDENING & RECONSTRUCTION OF SR 347 FROM LAKE LANIER TO MCEVER RD

FEDERAL AID PROJECT  
CSSTP-0007-00(319)  
HALL COUNTY

LOCATION & DESIGN APPROVAL DATE: TBD  
 FUNCTIONAL CLASS: URBAN MINOR ARTERIAL  
 THIS PROJECT IS 100% IN HALL COUNTY  
 AND IS 100% IN CONG. DIST. NO. 9.  
 PROJECT DESIGNATION: EXEMPT

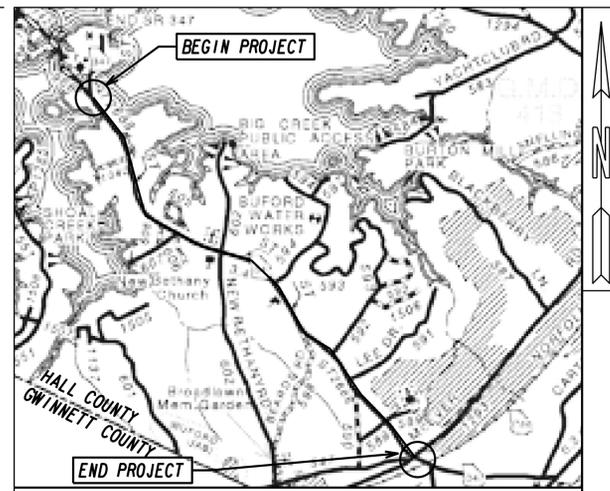

LOCATION SKETCH

**DESIGN DATA:**  
 TRAFFIC A.D.T.: 4050 - 2018  
 TRAFFIC A.D.T.: 6100 - 2038  
 TRAFFIC D.H.V.: 605  
 DIRECTIONAL DIST: 50% / 50%  
 % TRUCKS: 5.0  
 24 HR. TRUCKS %: 7.5  
 SPEED DESIGN: 45 MPH

MID-POINT COORDINATE  
 STA. 10062+02.20  
 NORTHING = 1513108.38  
 EASTING = 2349243.76  
 LONGITUDE = 83° 59' 33.3"  
 LATITUDE = 34° 9' 33.8"  
 MILEPOST = 1.31


FEDERAL ROUTE \* N/A  
 STATE ROUTE \* 347  
 P.J.NO. 0007319



**BEGIN PROJECT**  
 CSSTP-0007-00(319)  
 STA. 10000+00.00  
 NORTHING = 1517014.72  
 EASTING = 2345338.48  
 LONGITUDE = 84° 0' 19.7"  
 LATITUDE = 34° 10' 12.5"  
 MILEPOST = N/A

**END PROJECT**  
 CSSTP-0007-00(319)  
 STA. 10124+04.40  
 NORTHING = 1509708.75  
 EASTING = 2354323.66  
 LONGITUDE = 83° 8' 32.9"  
 LATITUDE = 34° 9' 0.1"  
 MILEPOST = 2.48

PREPARED BY: S.SYKES,P.E.  
 DESIGN ENGINEER III  
 RECOMMENDED FOR SUBMISSION BY: JOSHUA B TAYLOR,P.E.  
 DESIGN ENGINEER GROUP LEADER  
 SUBMITTED BY: \_\_\_\_\_  
 STATE ROADWAY DESIGN ENGINEER

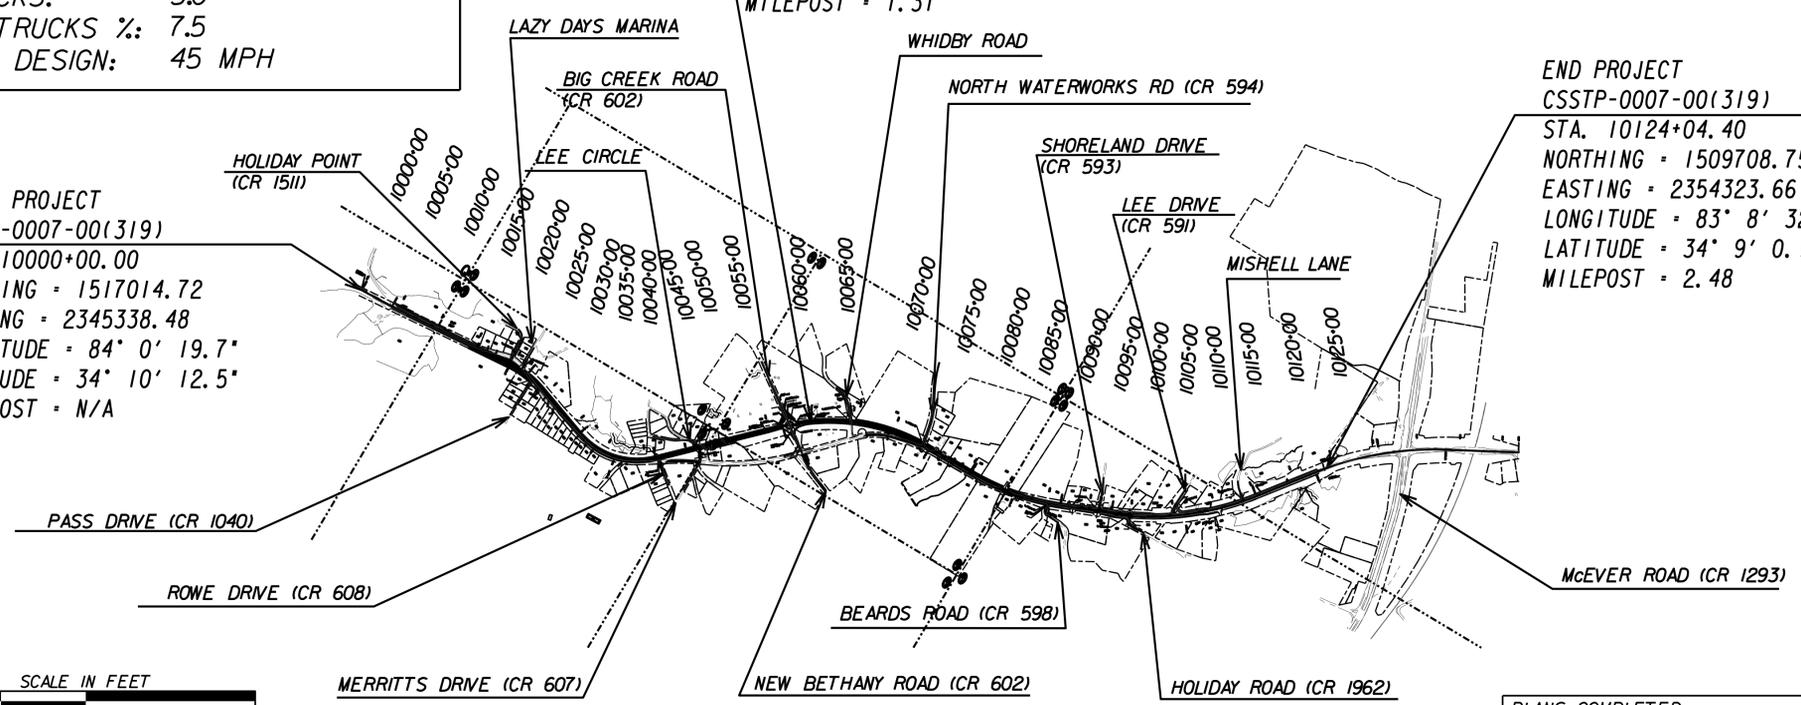

DATE \_\_\_\_\_ CHIEF ENGINEER

THIS PROJECT HAS BEEN PREPARED USING THE HORIZONTAL GEORGIA COORDINATE SYSTEM OF 1984 (NAD 1983)/94 WEST ZONE, AND THE NORTH AMERICAN VERTICAL DATUM (NAVD) OF 1988.  
 NOTE : ALL REFERENCES IN THIS DOCUMENT WHICH INCLUDES ALL PAPERS, WRITINGS, DOCUMENTS, DRAWINGS, OR PHOTOGRAPHS USED, OR TO BE USED IN CONNECTION WITH THIS DOCUMENT TO "STATE HIGHWAY DEPARTMENT OF GEORGIA", "STATE HIGHWAY DEPARTMENT", "GEORGIA STATE HIGHWAY DEPARTMENT", "HIGHWAY DEPARTMENT", OR "DEPARTMENT" WHEN THE CONTEXT THEREOF MEANS THE STATE HIGHWAY DEPARTMENT OF GEORGIA, AND SHALL BE DEEMED TO MEAN THE DEPARTMENT OF TRANSPORTATION.  
 THE DATA TOGETHER WITH ALL OTHER INFORMATION SHOWN ON THESE PLANS OR IN ANYWAY INDICATED THEREBY, WHETHER BY DRAWINGS OR NOTES, OR IN ANY OTHER MANNER, ARE BASED UPON FIELD INVESTIGATIONS AND ARE BELIEVED TO BE INDICATIVE OF ACTUAL CONDITIONS. HOWEVER, THE SAME ARE SHOWN AS INFORMATION ONLY, ARE NOT GUARANTEED, AND DO NOT BIND THE DEPARTMENT OF TRANSPORTATION IN ANY WAY. THE ATTENTION OF BIDDER IS SPECIFICALLY DIRECTED TO SUBSECTIONS 102.04, 102.05, AND 104.03 OF THE SPECIFICATIONS.

LENGTH OF PROJECT	COUNTY No. 139
	Project No. 0007319
	MILES
NET LENGTH OF ROADWAY	2.3490
NET LENGTH OF BRIDGES	0.0000
NET LENGTH OF PROJECT	2.3490
NET LENGTH OF EXCEPTIONS	0.0000
GROSS LENGTH OF PROJECT	2.3490

PLANS COMPLETED					
DATE	REVISED SHEETS	DATE	REVISED SHEETS	DATE	REVISED SHEETS