


DEPARTMENT OF TRANSPORTATION STATE OF GEORGIA

PLAN AND PROFILE OF PROPOSED SR 4 WIDENING AND NEW LOCATION FROM GLYNN JAMES RD. TO RESMANDO RD.

FEDERAL AID PROJECT
EDS00-0545-00(026)
TOOMBS COUNTY

FEDERAL ROUTE: US 1
STATE ROUTE: SR 4
P.J. NO. 522200

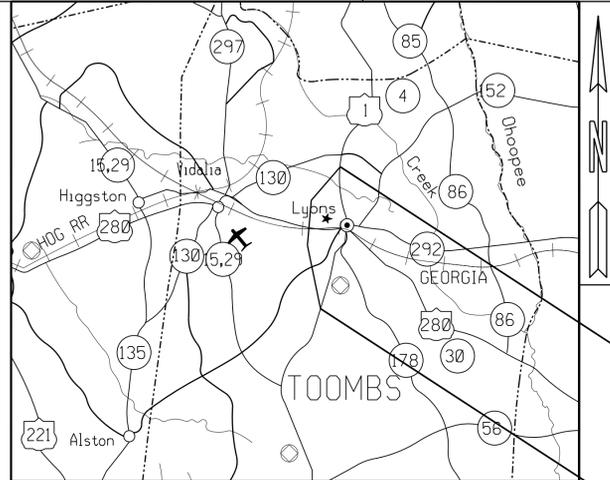

LOCATION SKETCH

DESIGN DATA:
 TRAFFIC A.D.T.: 5600 (2019)
 TRAFFIC A.D.T.: 6800 (2039)
 TRAFFIC D.H.V.: 880
 DIRECTIONAL DIST: 50/50
 % TRUCKS: 24
 24 HR. TRUCKS %: 31
 SPEED DESIGN: 65 MPH

LOCATION & DESIGN APPROVAL DATE:

FUNCTIONAL CLASS:
 RURAL PRINCIPAL ARTERIAL


 THIS PROJECT IS 100% IN TOOMBS COUNTY AND IS 100% IN CONG. DIST. NO. 12.

PROJECT DESIGNATION:
 DESIGNED IN ENGLISH UNITS.


THIS PROJECT HAS BEEN PREPARED USING THE HORIZONTAL GEORGIA COORDINATE SYSTEM OF 1984 (NAD 1983/94 WEST ZONE, AND THE NORTH AMERICAN VERTICAL DATUM (NAVD) OF 1988.

NOTE:
 ALL REFERENCES IN THIS DOCUMENT, WHICH INCLUDES ALL PAPERS, WRITINGS, DOCUMENTS, DRAWINGS, OR PHOTOGRAPHS USED, OR TO BE USED IN CONNECTION WITH THIS DOCUMENT, TO "STATE HIGHWAY DEPARTMENT OF GEORGIA"; "STATE HIGHWAY DEPARTMENT"; "GEORGIA STATE HIGHWAY DEPARTMENT"; "HIGHWAY DEPARTMENT"; OR "DEPARTMENT" WHEN THE CONTEXT THEREOF MEANS THE STATE HIGHWAY DEPARTMENT OF GEORGIA, AND SHALL BE DEEMED TO MEAN THE DEPARTMENT OF TRANSPORTATION.

THE DATA, TOGETHER WITH ALL OTHER INFORMATION SHOWN ON THESE PLANS OR IN ANYWAY INDICATED THEREBY, WHETHER BY DRAWINGS OR NOTES, OR IN ANY OTHER MANNER, ARE BASED UPON FIELD INVESTIGATIONS AND ARE BELIEVED TO BE INDICATIVE OF ACTUAL CONDITIONS. HOWEVER, THE SAME ARE SHOWN AS INFORMATION ONLY, ARE NOT GUARANTEED, AND DO NOT BIND THE DEPARTMENT OF TRANSPORTATION IN ANY WAY. THE ATTENTION OF BIDDER IS SPECIFICALLY DIRECTED TO SUBSECTIONS 102.04, 102.05, AND 104.03 OF THE SPECIFICATIONS.

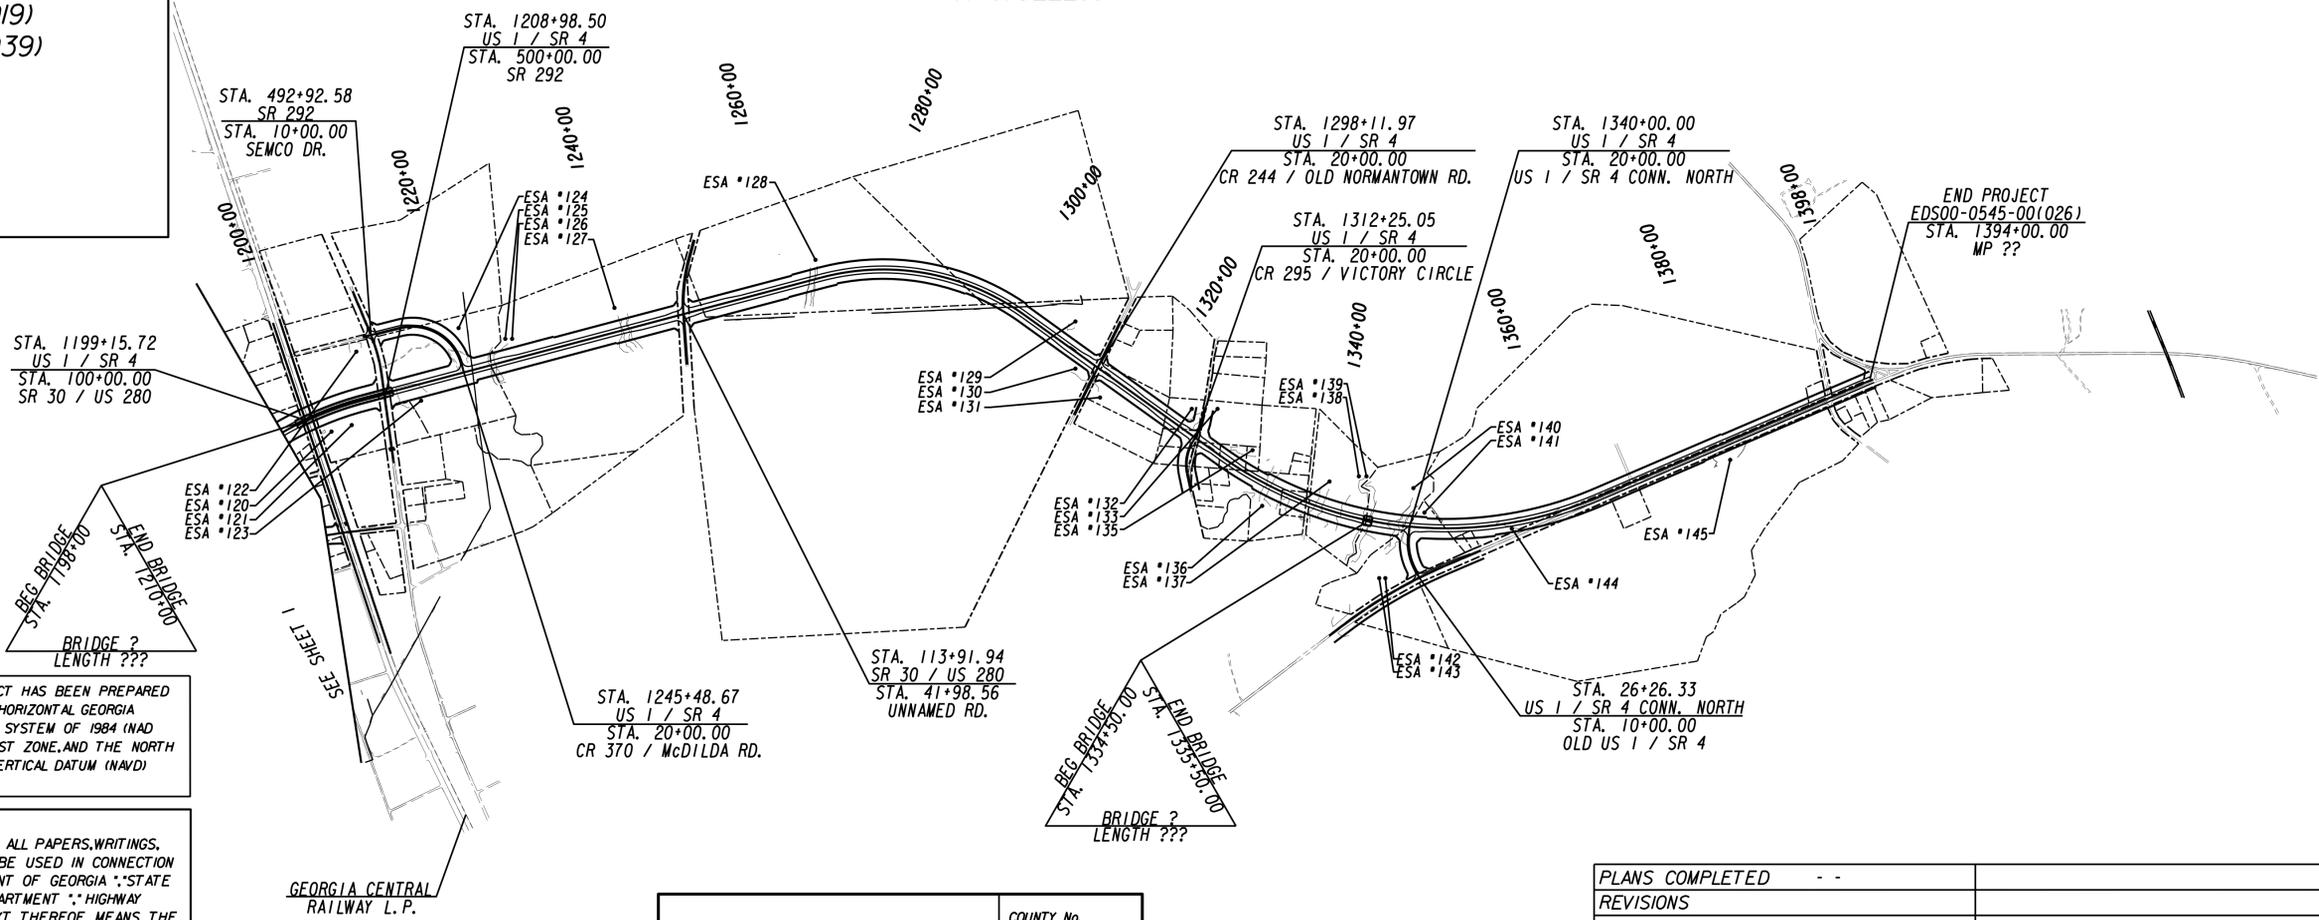

LENGTH OF PROJECT	COUNTY No.
	Project No.
MILES	
NET LENGTH OF ROADWAY	
NET LENGTH OF BRIDGES	
NET LENGTH OF PROJECT	
NET LENGTH OF EXCEPTIONS	
GROSS LENGTH OF PROJECT	

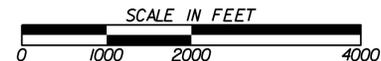

PLANS COMPLETED	REVISIONS