


REV	DATE	BY	DESCRIPTION
1	11/19/09
2	11/19/09
3	11/19/09

NO	DATE	DESCRIPTION	DATE	BY	APP
1	11/19/09
2	11/19/09
3	11/19/09

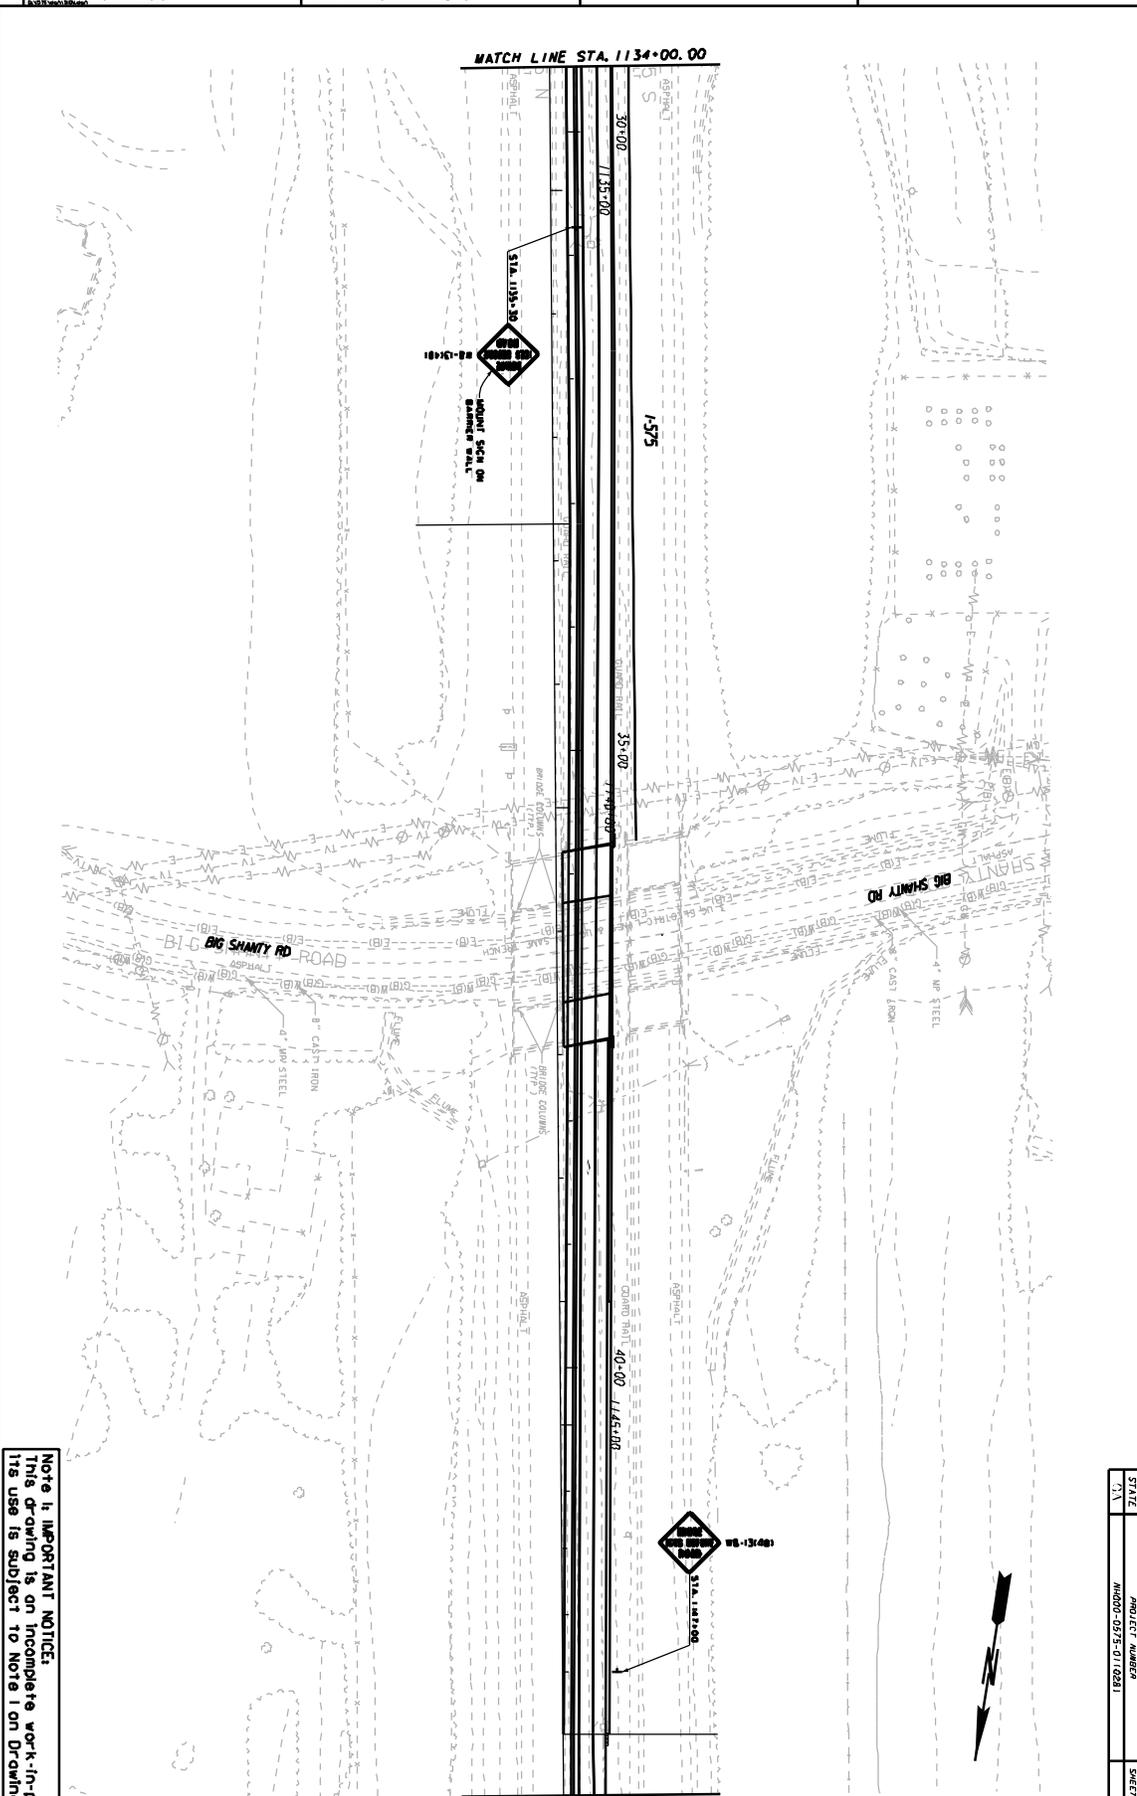

GTP GEORGIA TRANSPORTATION PARTNERS



DEPARTMENT OF TRANSPORTATION
STATE OF GEORGIA

PBS

1-75 / I-575 NORTHWEST CORRIDOR

SIGNING & MARKING PLANS

DRAWING NO. 20-07

NOTE: IMPORTANT NOTICE:
This drawing is an incomplete work-in-progress and its use is subject to Note 1 on Drawing No. I-01.

DATE	PROJECT NUMBER	SHEET NO.	TOTAL SHEETS
11/19/09	MDOT-635-01-0281