


FILE	DN:\573\mgn\7136\04126.dgn	DN:\573\mgn\7136\04126.dgn	DN:\573\mgn\7136\04126.dgn
REF	DN:\573\mgn\7136\04126.dgn	DN:\573\mgn\7136\04126.dgn	DN:\573\mgn\7136\04126.dgn
REF	DN:\573\mgn\7136\04126.dgn	DN:\573\mgn\7136\04126.dgn	DN:\573\mgn\7136\04126.dgn
REF	DN:\573\mgn\7136\04126.dgn	DN:\573\mgn\7136\04126.dgn	DN:\573\mgn\7136\04126.dgn

DATE	7/24/09
PROJECT	ATMS PLAN
NO	NO
DATE	DATE
DESCRIPTION	DESCRIPTION
NO	NO
DATE	DATE
DESCRIPTION	DESCRIPTION

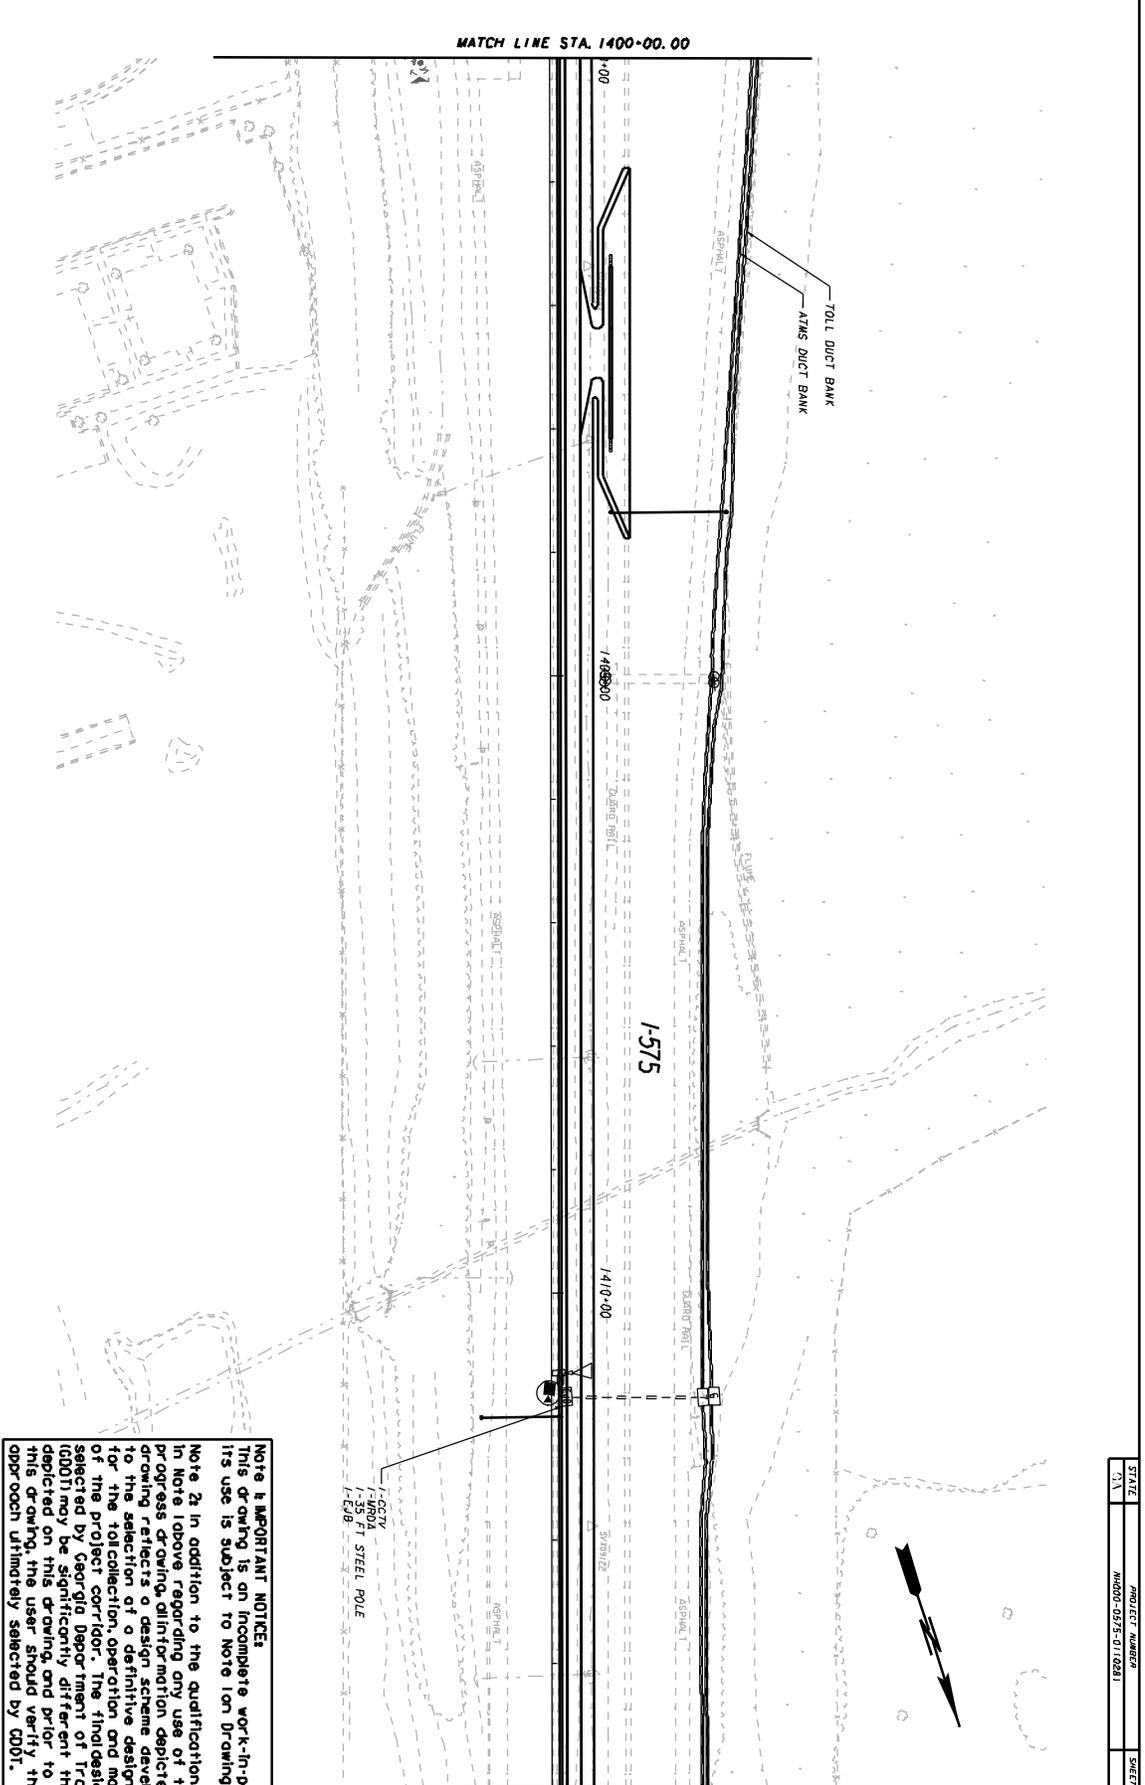

GTIP GEORGIA TRANSPORTATION PARTNERS

SCALE IN FEET
0 50 100 200



DEPARTMENT OF TRANSPORTATION
STATE OF GEORGIA

PBS

1-75 / 1-575 NORTHWEST CORRIDOR

ATMS PLANS

NOTE & IMPORTANT NOTICES:
 This drawing is an incomplete work-in-progress and its use is subject to Note on Drawing No. 1-01.
 Note 2a in addition to the qualifications described in Note 1 above regarding any use of this work-in-progress drawing, information depicted on this drawing reflects a design scheme developed prior to the selection of a definitive design approach for the toll collection, operation and maintenance of the Project Corridor. The final design approach selected by Georgia Department of Transportation (GDOT) may be significantly different than that depicted on this drawing, and prior to any use of this drawing, the user should verify the design approach ultimately selected by GDOT.

DATE	PROJECT NUMBER	SHEET NO.	TOTAL SHEETS
11/19/09	MDOT-037-0110281		

DRAWING NO.
28-70