


REV	DATE	DESCRIPTION
1	7/31/09	ISSUED FOR PERMIT
2	8/12/09	REVISED PER COMMENTS
3	8/27/09	REVISED PER COMMENTS
4	9/1/09	REVISED PER COMMENTS

NO	DATE	DESCRIPTION	BY	CHK
1	7/31/09	ISSUED FOR PERMIT
2	8/12/09	REVISED PER COMMENTS
3	8/27/09	REVISED PER COMMENTS
4	9/1/09	REVISED PER COMMENTS

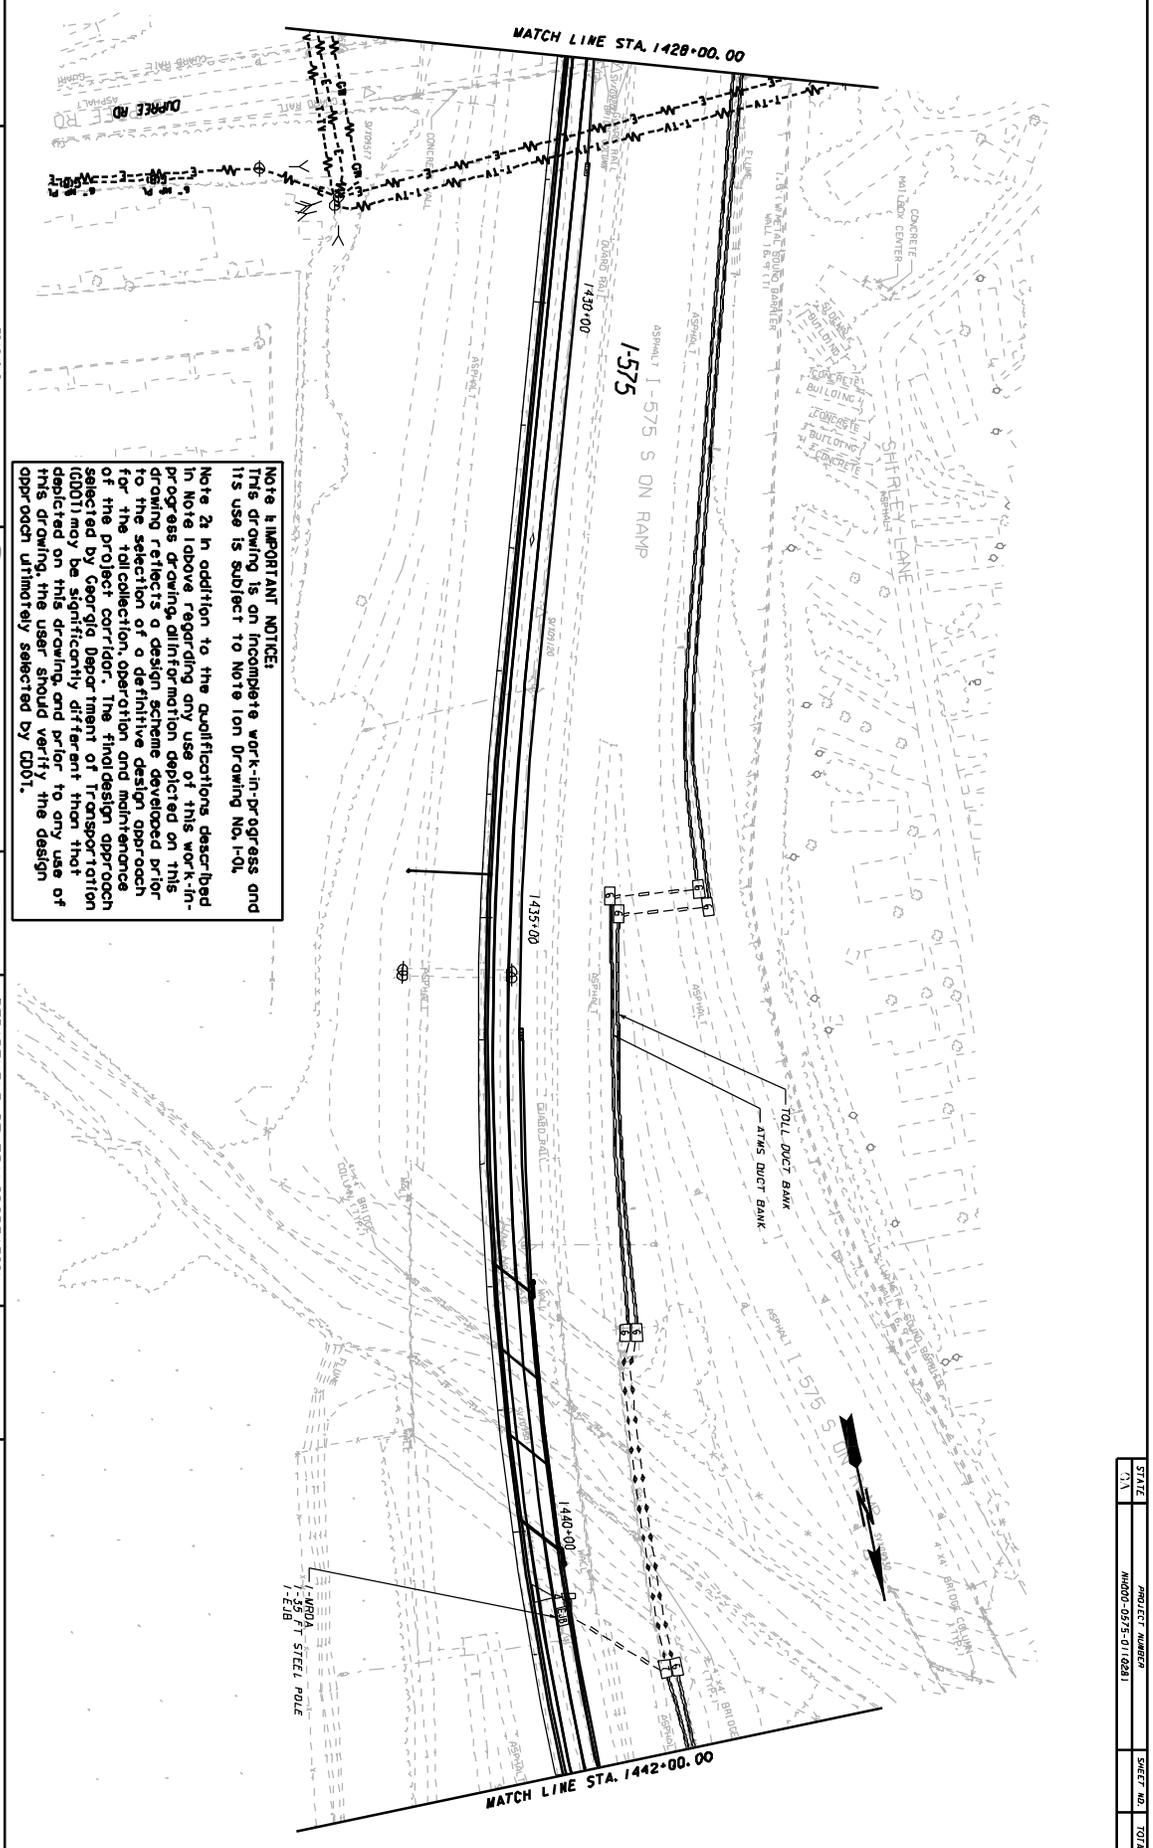

Note & IMPORTANT NOTICE:
 This drawing is an incomplete work-in-progress and its use is subject to Note 1 on Drawing No. I-01.

Note 2: In addition to the qualifications described in Note 1 above regarding any use of this work-in-progress drawing, information depicted on this drawing reflects a design scheme developed prior to the selection of a definitive design approach for the toll collection operation and maintenance of the project corridor. The final design approach selected by Georgia Department of Transportation (GDOT) may be significantly different than that depicted on this drawing and prior to any use of this drawing, the user should verify the design approach ultimately selected by GDOT.

STP GEORGIA TRANSPORTATION PARTNERS

SCALE IN FEET
 0 50 100 200



DEPARTMENT OF TRANSPORTATION
 STATE OF GEORGIA

PBS

I-75 / I-575 NORTHWEST CORRIDOR
ATLAS PLANS

DRAWING NO.
28-28

STATE	PROJECT NUMBER	SHEET NO.	TOTAL SHEETS
GA	MD07-037-5-01 (028)		