
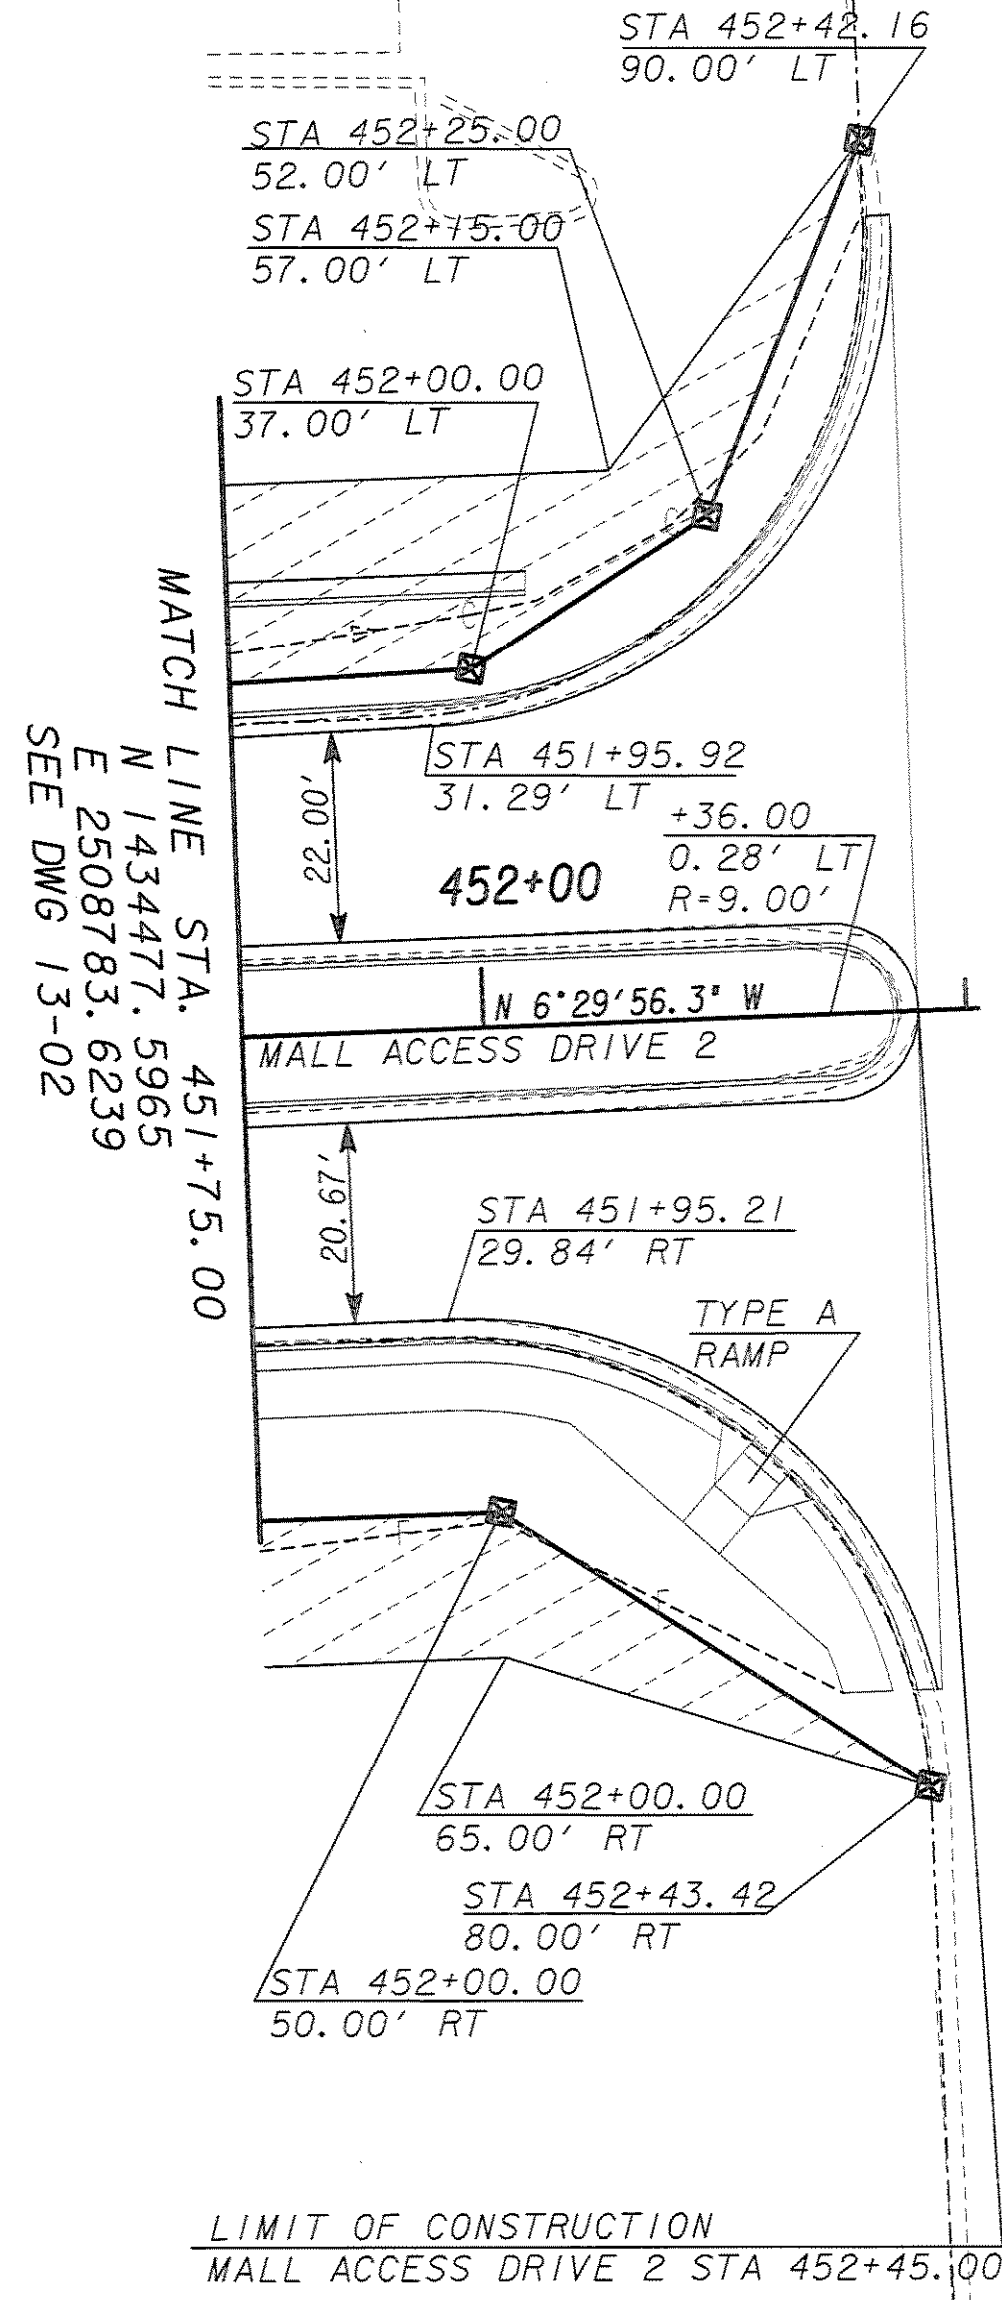


ARROW HEAD ROAD. SUPERELEVATION RATE TABLE (FT/FT)				
STATION	TYPE	LEFT	RIGHT	
501+00.00	MATCH EXISTING	-0.0532	0.0298	
501+50.00	BEGIN NORMAL CROWN	-0.0200	-0.0200	
502+00.00	END NORMAL CROWN	-0.0200	-0.0200	
502+50.00	MATCH ATLANTA HWY	0.0300	-0.0300	

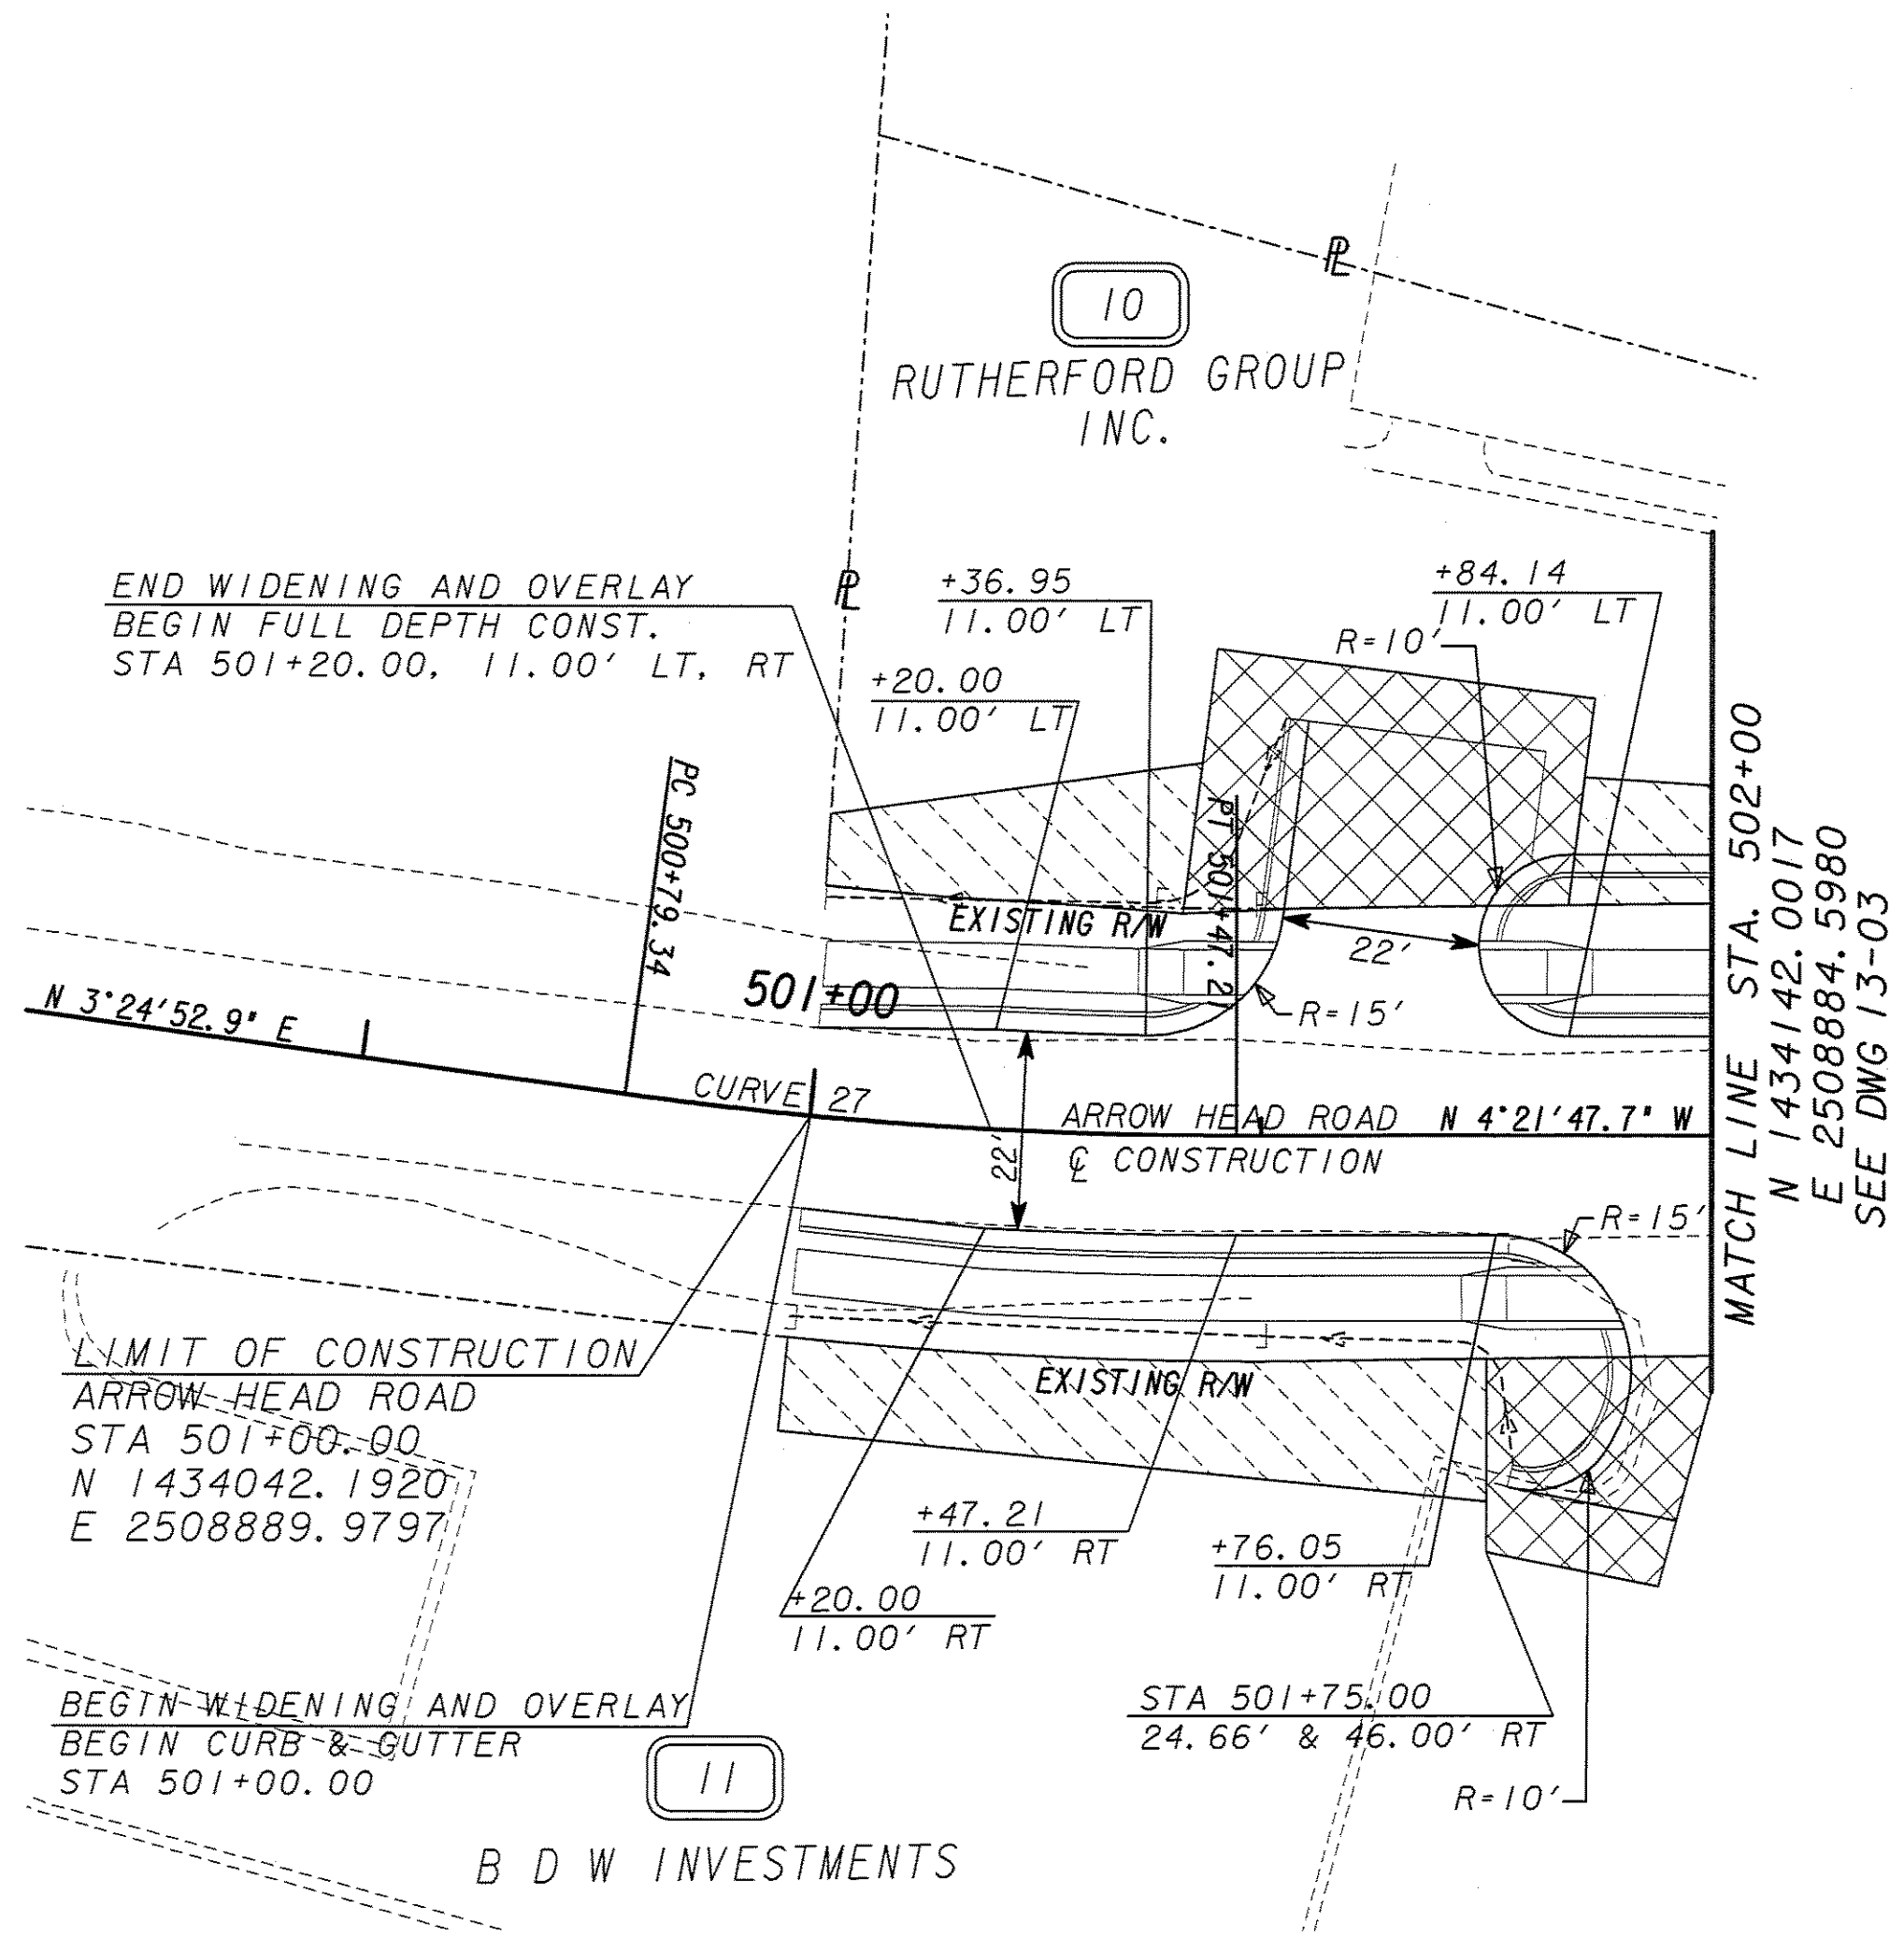

NOTES:
-ALL WHEEL CHAIR RAMPS ARE TYPE D (SKEWED), U. N. O.

PROPERTY AND EXISTING R/W LINE	---
REQUIRED R/W LINE	---
CONSTRUCTION LIMITS	---C---F---
EASEMENT FOR CONSTR & MAINTENANCE OF SLOPES	
EASEMENT FOR CONSTR OF SLOPES	
EASEMENT FOR CONSTR OF DRIVES	
BEGIN LIMIT OF ACCESS.....BLA	---
END LIMIT OF ACCESS.....ELA	---
LIMIT OF ACCESS	---
R/W AND LIMIT OF ACCESS	---
EXISTING R/W LINE	---

Heath & Lineback Engineers
INCORPORATED
2390 CANTON ROAD, BUILDING 200
MARIETTA, GEORGIA 30066-5393

LAND LOT NO.: N/A
LAND DISTRICT: 1
GMD: 241
SCALE IN FEET
0 20 40 80

REVISION DATES	

STATE OF GEORGIA DEPARTMENT OF TRANSPORTATION OFFICE: CONSULTANT DESIGN
CROSSROAD PLAN ARROW HEAD ROAD SR 10 LOOP/ATLANTA HIGHWAY INTERCHANGE
DRAWING NO. 14-29