


DATE: 11/28/09
 USER: [blank]
 #PRTS: [blank]
 #PENTABLES: [blank]
 #DIMS: [blank]

COUNTY
 CLARKE

PROJECT NUMBER
 NH000-0003-03-(053)
 SHEET NO. 7
 TOTAL SHEETS 52

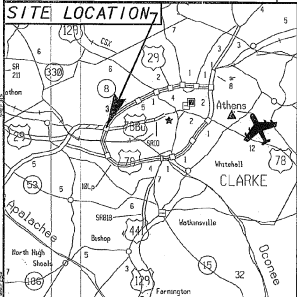

LOCATION SKETCH

DEPARTMENT OF TRANSPORTATION STATE OF GEORGIA

RIGHT OF WAY OF PROPOSED
 S. R. 10 LOOP AT ATLANTA
 HIGHWAY INTERCHANGE
 CLARKE COUNTY
 NH000-0003-03-(053)
 PARTIAL LIMITED ACCESS PROJECT
FEDERAL AID PROJECT




CONVENTIONAL SIGNS

STATE OR COUNTY LINE
CITY LIMIT LINE
LAND LOT LINE
PROPERTY LINE
SURVEY OR BASE LINE
RIGHT OF WAY LINE
FENCE
POWER LINE
TELEPHONE LINE
POWER POLES
TELEPHONE OR TELEGRAPH POLES

THIS PROJECT HAS BEEN PREPARED USING THE HORIZONTAL GEORGIA COORDINATE SYSTEM OF 1984 (NAD 1983/84 WEST ZONE, AND THE NORTH AMERICAN VERTICAL DATUM (NAVD) OF 1988.

LAND LOT: N/A
 LAND DISTRICT: I
 GMD: 24
 CLARKE COUNTY

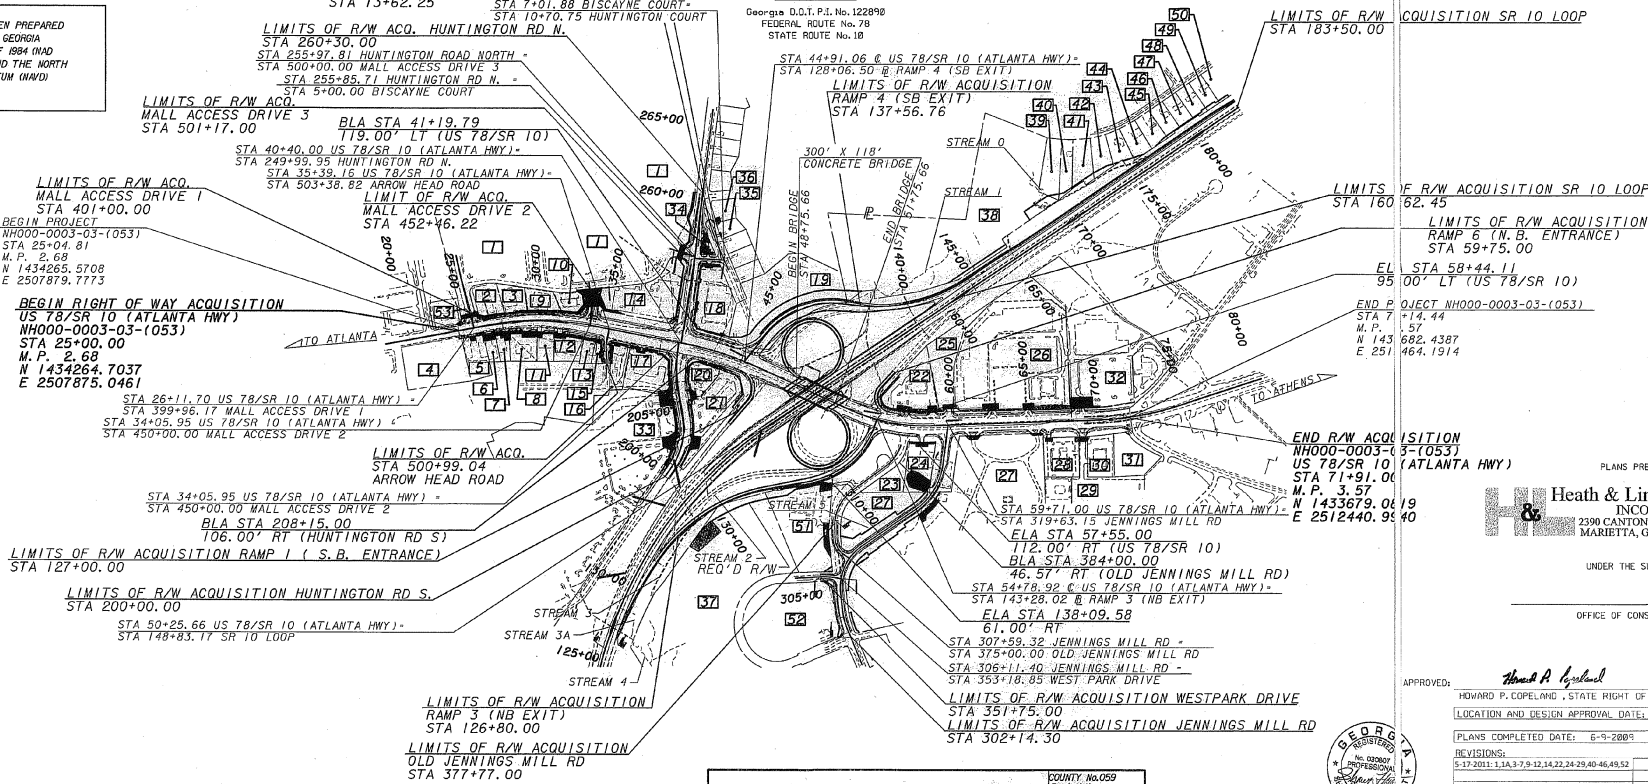

BEGIN PROJECT
 NH000-0003-03-(053)
 STA 25+00.00
 M. P. 2.68
 N 1434265.5708
 E 2507879.7773

BEGIN RIGHT OF WAY ACQUISITION
 US 78/SR 10 (ATLANTA HWY)
 NH000-0003-03-(053)
 STA 25+00.00
 M. P. 2.68
 N 1434264.7037
 E 2507875.0461

LIMITS OF R/W ACQ.
 STA 34+05.95 US 78/SR 10 (ATLANTA HWY) =
 STA 450+00.00 WALL ACCESS DRIVE 2
 BLA STA 208+15.00
 106.00' RT (HUNTINGTON RD S)

LIMITS OF R/W ACQUISITION HUNTINGTON RD. S.
 STA 200+00.00

LIMITS OF R/W ACQUISITION
 STA 50+25.66 US 78/SR 10 (ATLANTA HWY) -
 STA 148+83.17 SR 10 LOOP

LIMITS OF R/W ACQUISITION
 RAMP 3 (NB EXIT)
 STA 126+80.00

LIMITS OF R/W ACQUISITION
 OLD JENNINGS MILL RD
 STA 377+77.00

Georgia D.O.T. P.I. No. 122890
 FEDERAL ROUTE No. 78
 STATE ROUTE No. 18

LIMITS OF R/W ACQUISITION SR 10 LOOP
 STA 183+50.00

LIMITS OF R/W ACQUISITION SR 10 LOOP
 STA 160+62.45

LIMITS OF R/W ACQUISITION
 RAMP 6 (N.B. ENTRANCE)
 STA 59+75.00

EL STA 58+44.11
 95' 00" LT (US 78/SR 10)

END PROJECT
 NH000-0003-03-(053)
 STA 7+14.44
 M. P. 1.57
 N 143682.4387
 E 2512440.9640

END R/W ACQUISITION
 NH000-0003-03-(053)
 US 78/SR 10 (ATLANTA HWY)
 STA 71+91.00
 M. P. 3.57
 N 1433679.0619
 E 2512440.9640

PLANS PREPARED BY
Heath & Lineback Engineers
 INCORPORATED
 2390 CANTON ROAD, BUILDING 200
 MARIETTA, GEORGIA 30066-5393

UNDER THE SUPERVISION OF
 OFFICE OF CONSULTANT DESIGN

APPROVED: *Howard P. Copeland* July 07, 2009

HOWARD P. COPELAND, STATE RIGHT OF WAY ADMINISTRATOR / DATE

LOCATION AND DESIGN APPROVAL DATE: 5-14-2009

PLANS COMPLETED DATE: 6-9-2009

REVISIONS:
 5-17-2011: 1,1A,3,7,9,12,14,22,24,29,40,46,52

LENGTH OF RIGHT OF WAY PROJECT

	COUNTY No.059 Project No. NH000-0003-03-(053)
NET LENGTH OF RIGHT OF WAY	0.89
NET LENGTH OF EXCEPTIONS	0.00
GROSS LENGTH OF RIGHT OF WAY	0.89



NH000-0003-03(053)
 CLARKE COUNTY

THIS PROJECT IS 100% IN CLARKE COUNTY
 AND IS 100% IN CONG.DIST.NO.10.



8C-11F

8C-11F