

FILE	DN:1573.dgn	DN:1573.dgn	DN:1573.dgn
PROJECT	1-75 / I-575 NORTHWEST CORRIDOR	1-75 / I-575 NORTHWEST CORRIDOR	1-75 / I-575 NORTHWEST CORRIDOR
DATE	11/19/2009	11/19/2009	11/19/2009
TIME	3:18:48 PM	3:18:48 PM	3:18:48 PM

NO	DATE	DESCRIPTION	BY	CHK
1	11/19/09	ISSUE FOR PERMIT	WJL	WJL
2	11/19/09	ISSUE FOR PERMIT	WJL	WJL
ATNS GEORGIA TRANSPORTATION PARTNERS

SCALE IN FEET
0 50 100 200




DEPARTMENT OF TRANSPORTATION
STATE OF GEORGIA

PBS

1-75 / I-575 NORTHWEST CORRIDOR

ATNS PLANS

DRAWING NO. 28-2

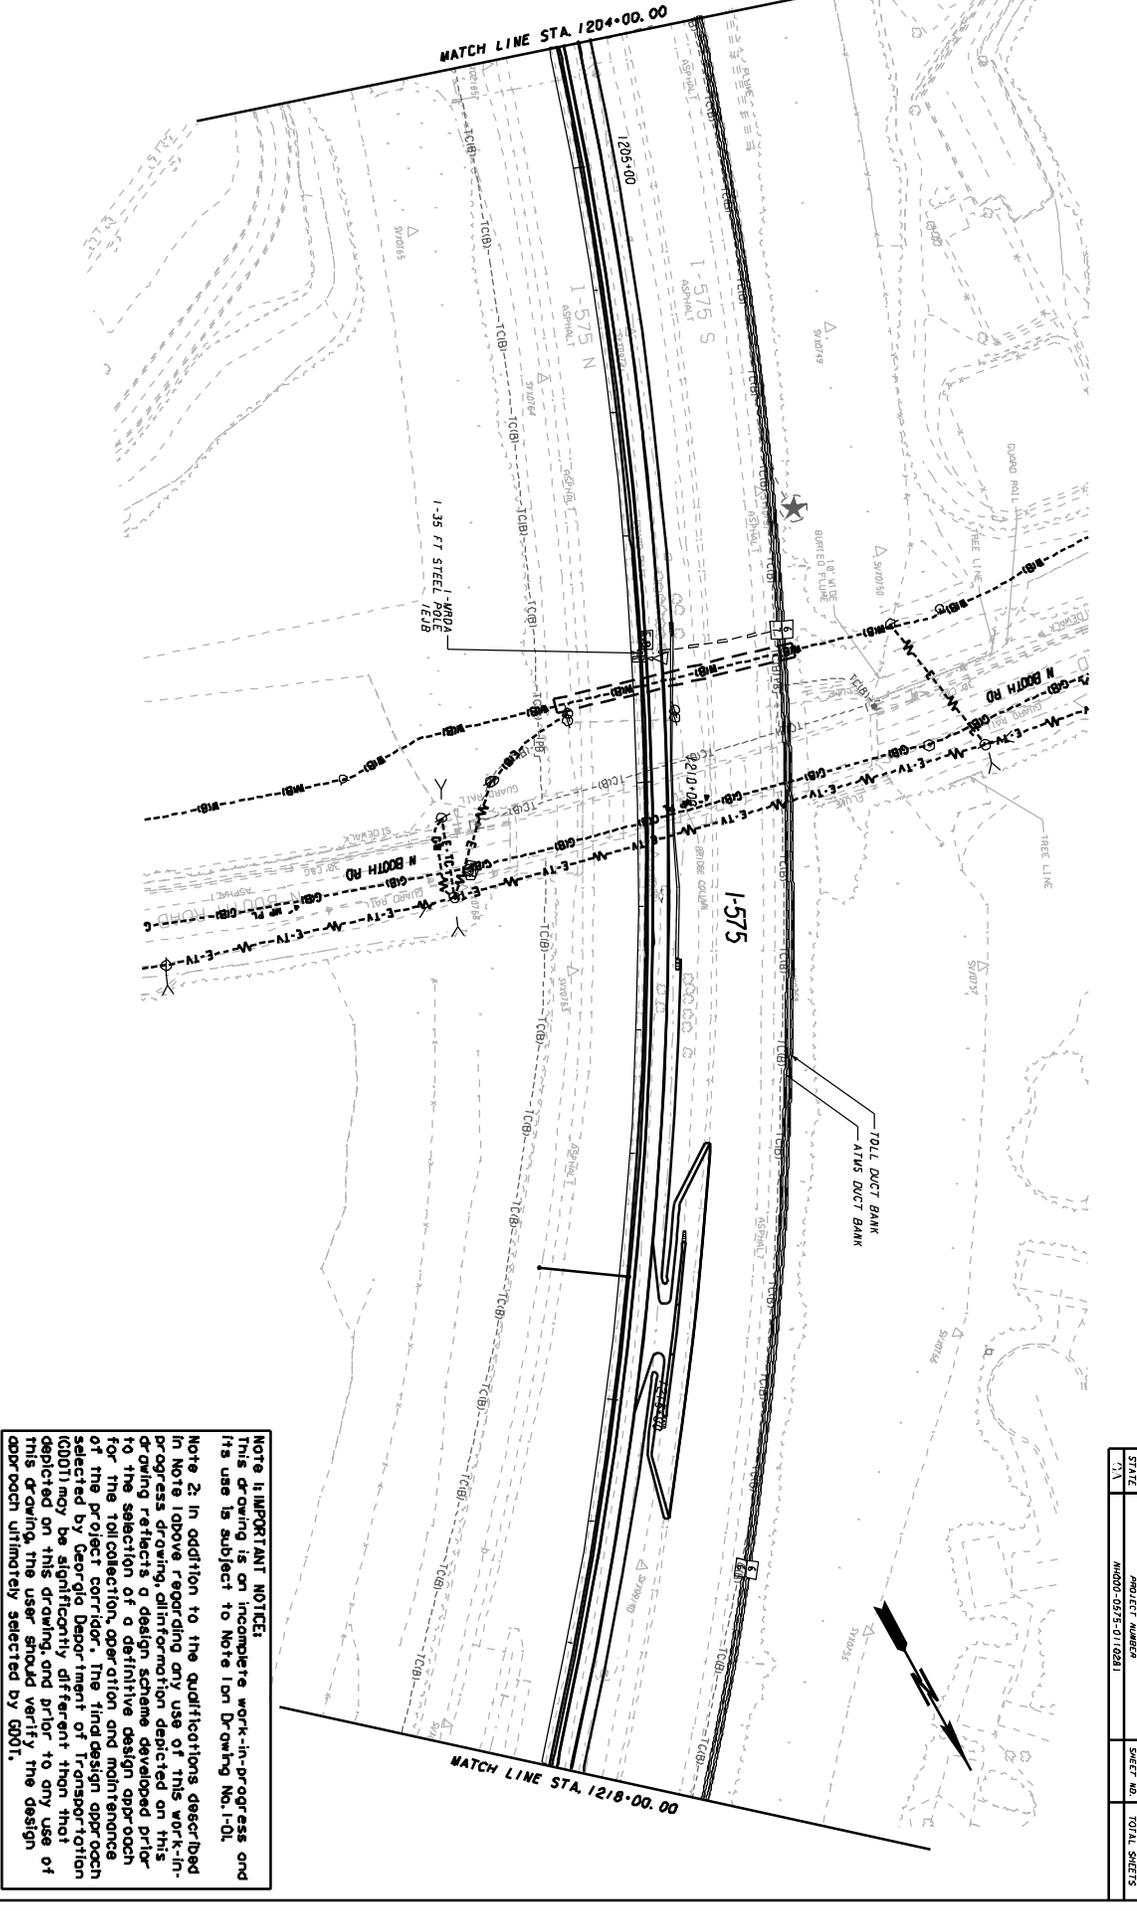

NOTE: IMPORTANT NOTICE:
This drawing is an incomplete work-in-progress and its use is subject to Note 1 on Drawing No. 1-01.

Note 2: In addition to the qualifications described in Note 1 above regarding any use of this work-in-progress drawing, information depicted on this drawing reflects a design scheme developed prior to the selection of a definitive design approach for the toll collection, operation and maintenance of the toll collection corridor. The final design approach selected by Georgia Department of Transportation (GDOT) may be significantly different than that depicted on this drawing, and prior to any use of this drawing, the user should verify the design approach ultimately selected by GDOT.

DATE	11/19/2009	SHEET NO.	28-2
PROJECT NUMBER	1-75 / I-575 NORTHWEST CORRIDOR	TOTAL SHEETS	28