

FILE	DN:\573\dm\7136494722.dgn	DN:\573\dm\7136494722.dgn	DN:\573\dm\7136494722.dgn
REF	DN:\573\dm\7136494722.dgn	DN:\573\dm\7136494722.dgn	DN:\573\dm\7136494722.dgn

DATE	7/24/09
BY	
CHECKED BY	
APPROVED	

NO	DATE	DESCRIPTION	BY	CHK	APP	CHK
1	7/24/09	PROGRESS DRAWING				
2	7/24/09	REVISED PER OWNER'S COMMENTS				
3	7/24/09	COMPLETED DRAWING				

STP GEORGIA TRANSPORTATION PARTNERS


PBS DEPARTMENT OF TRANSPORTATION STATE OF GEORGIA

NORTHWEST CORRIDOR

1-75 / I-575 NORTHWEST CORRIDOR

ATMS PLANS

DRAWING NO. 28-22

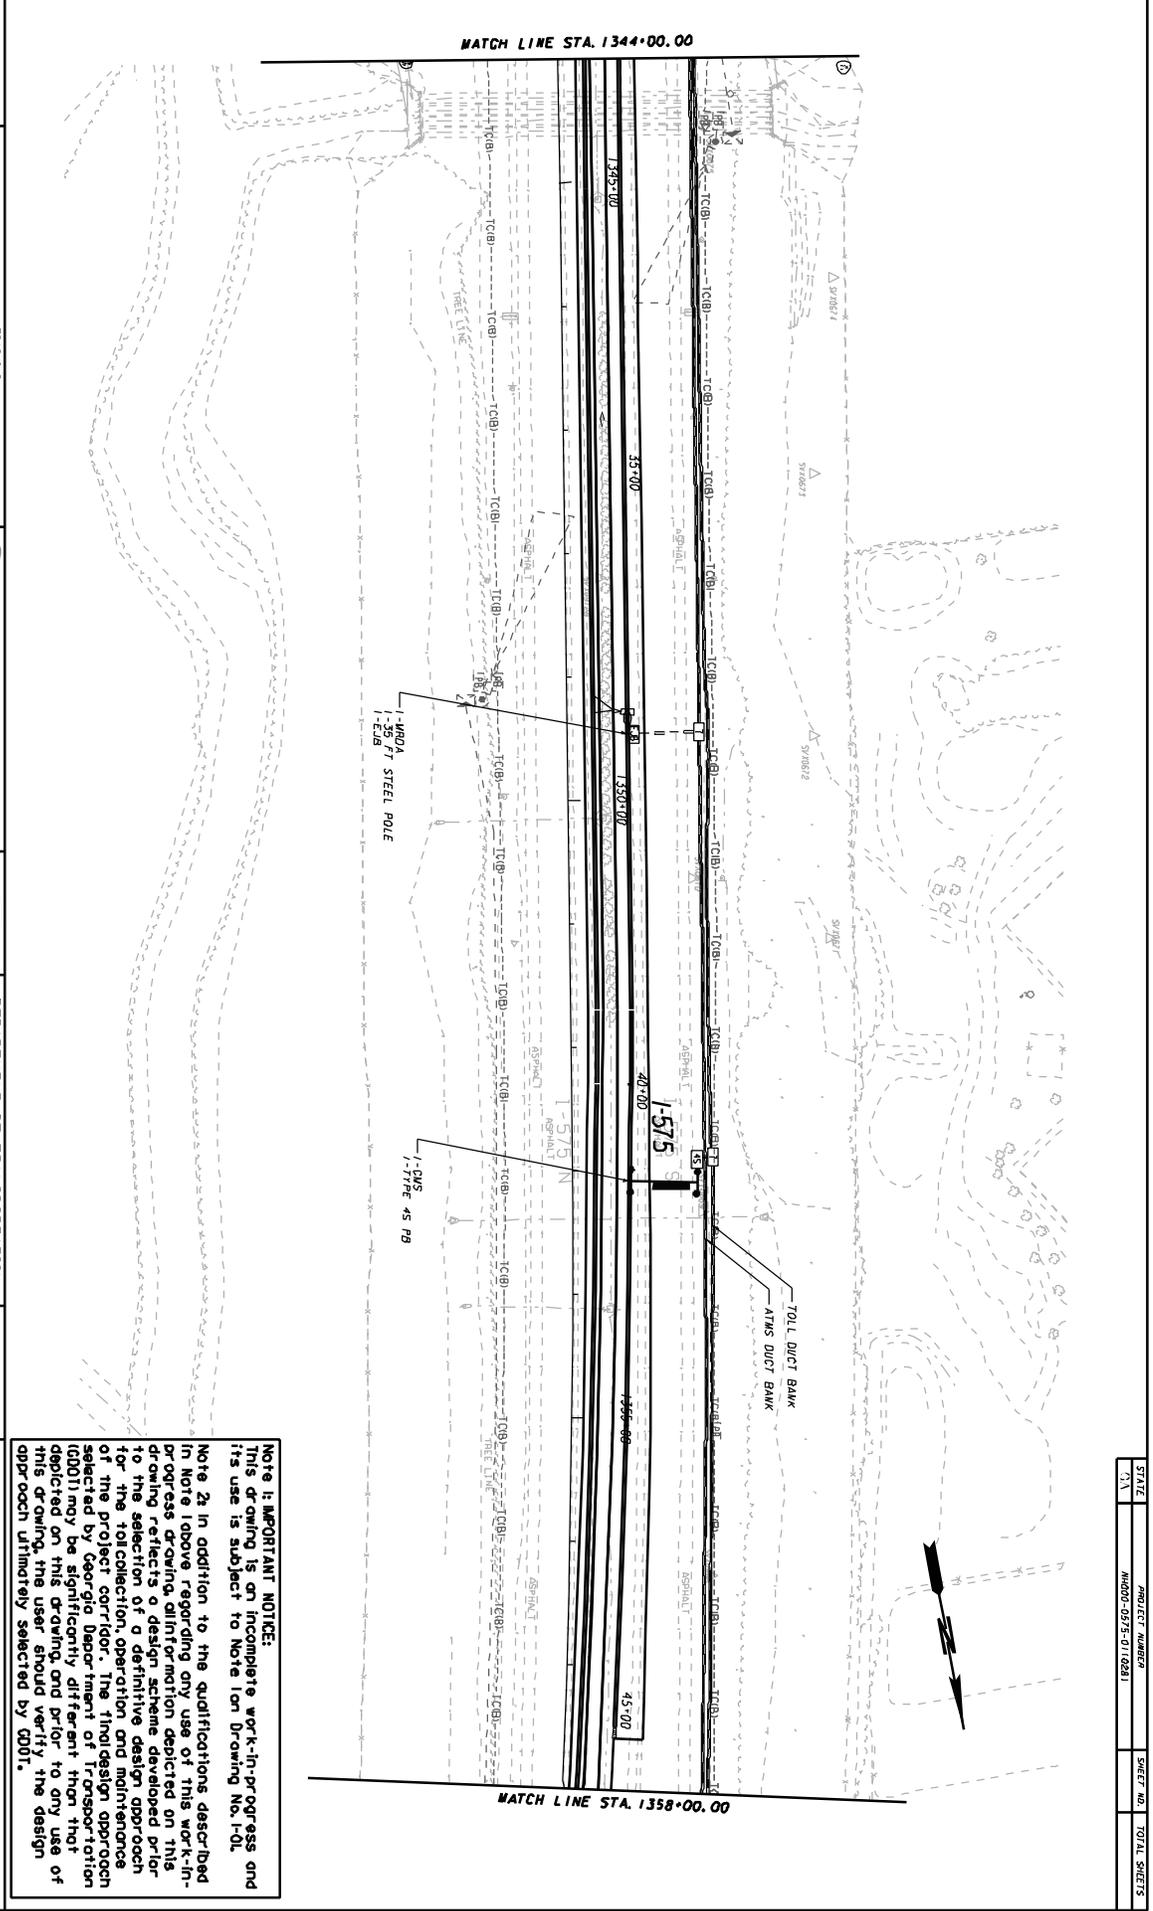

NOTE IS IMPORTANT NOTICE:
 This drawing is an incomplete work-in-progress and its use is subject to Note on Drawing No. 1-01.

Note 2a in addition to the qualifications described in Note 1a above regarding any use of this work-in-progress drawing, a design scheme developed prior to the selection of a definitive design approach for the toll collection, operation and maintenance of the project corridor. The final design approach selected by Georgia Department of Transportation (DOT) may be significantly different than that depicted on this drawing, and prior to any use of this drawing, the user should verify the design approach ultimately selected by DOT.

DATE	PROJECT NUMBER	SHEET NO.	TOTAL SHEETS
7/24/09	MDOT-037-5-01(023)		