


FILE	DR:1573v.dgn	DR:1573v.dgn	DR:1573v.dgn
REF	DR:1573v.dgn	DR:1573v.dgn	DR:1573v.dgn

NO	DATE	DESCRIPTION	BY	CHK
1	7/21/09	ISSUED FOR PERMIT		
2				
3				
4				
5				
6				
7				
8				
9				
10				

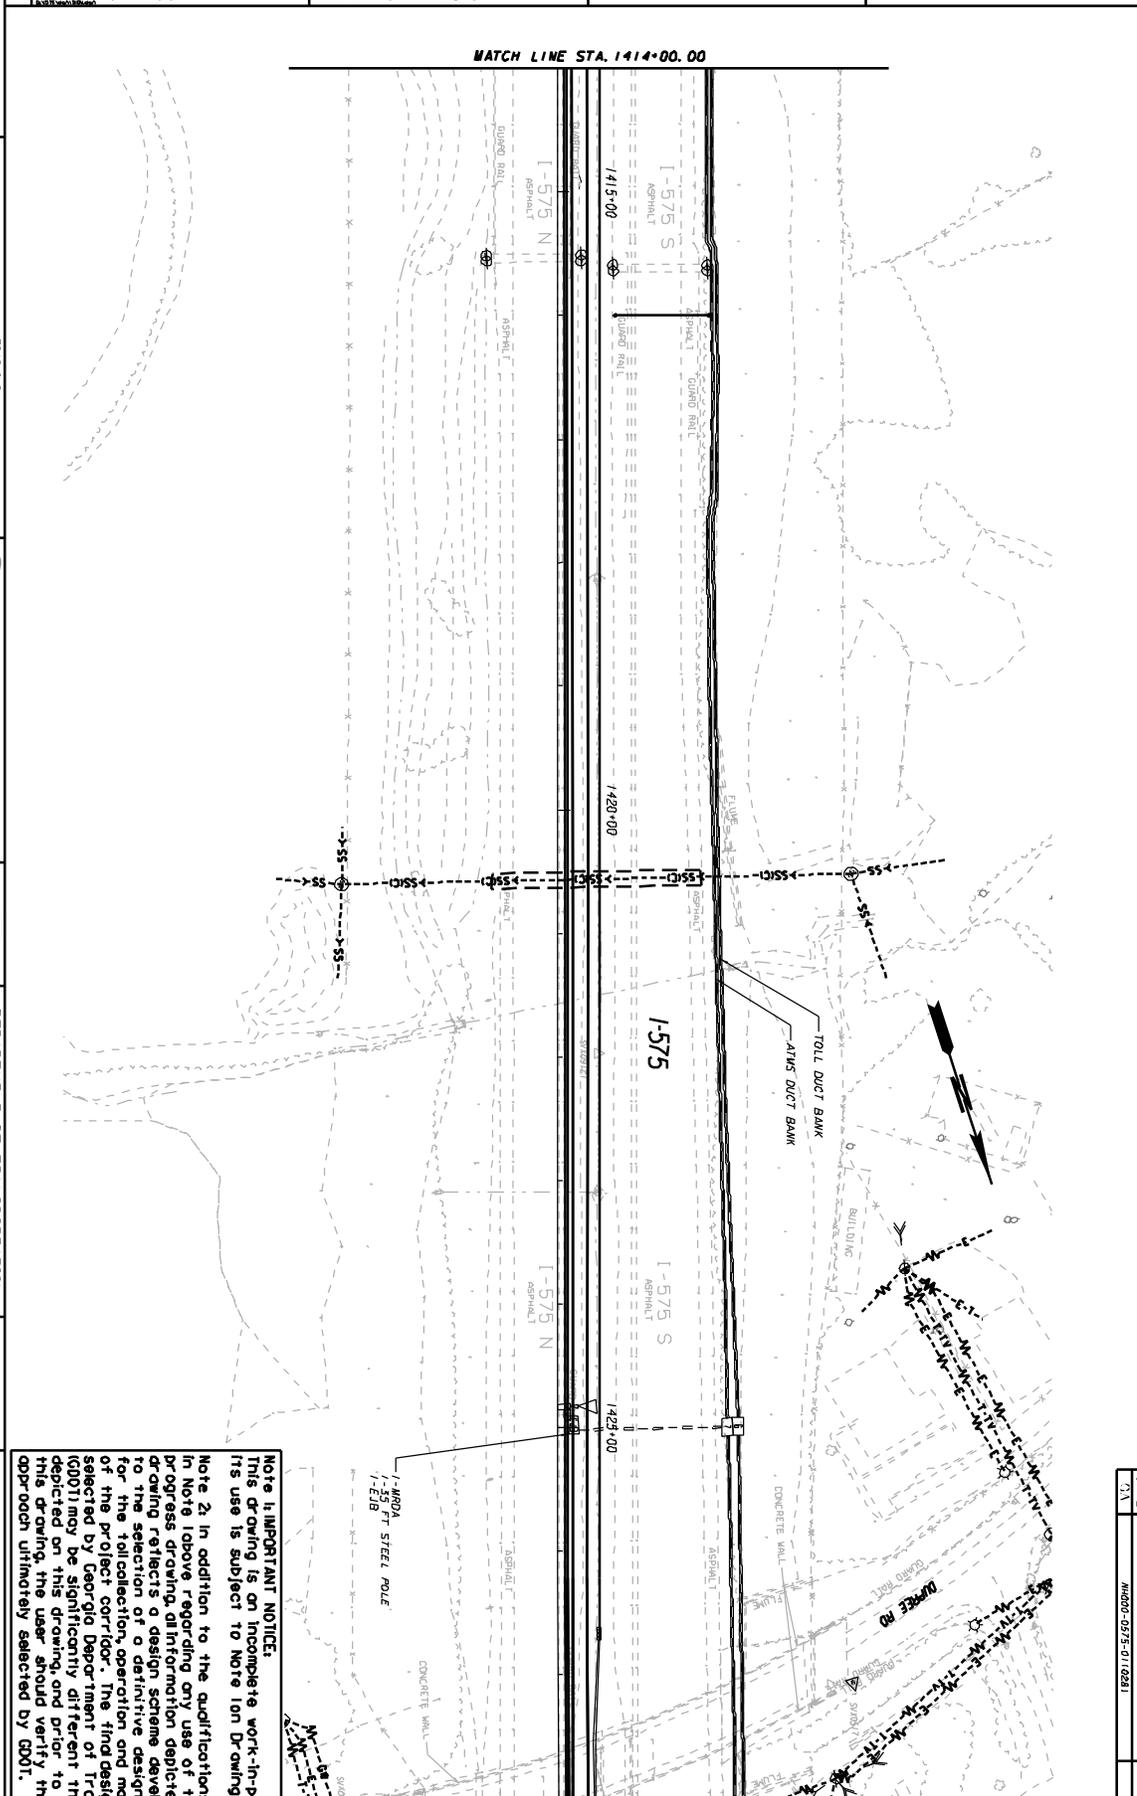

**TRACKING**

DATE: 7/21/09

PROJECT: I-75/I-575 NORTHWEST CORRIDOR

SCALE: 1" = 40'

PROJECT NO: 28-27



DEPARTMENT OF TRANSPORTATION  
STATE OF GEORGIA

**PBS**

**I-75 / I-575 NORTHWEST CORRIDOR**

**ATLANS PLANS**

DRAWING NO. 28-27

**NOTE 1 - IMPORTANT NOTICE:**  
This drawing is an incomplete work-in-progress and its use is subject to Note 1 on Drawing No. 1-01.

**NOTE 2:** In addition to the qualifications described in Note 1 above regarding any use of this work-in-progress drawing, all information depicted on this drawing reflects a design scheme developed prior to the selection of a definitive design approach for the solicitation, operative design approach of the project corridor. The final design approach selected by Georgia Department of Transportation (DOT) may be significantly different than that depicted on this drawing, and prior to any use of this drawing, the user should verify the design approach ultimately selected by DOT.

STATE	PROJECT NUMBER	SHEET NO.	TOTAL SHEETS
GA	MD07-037-5(1) 0231		