

REV	DATE	BY	DESCRIPTION
1	7/13/09	...	...

NO	DATE	DESCRIPTION	DATE	BY	APP'D
1	7/13/09	PROGRESS DRAWING	...	...	...
2	7/13/09	...	...	...	...
3	7/13/09	...	...	...	...

**STP** GEORGIA TRANSPORTATION PARTNERS

SCALE IN FEET  
0 50 100 200




DEPARTMENT OF TRANSPORTATION  
STATE OF GEORGIA

**PBS**

**1-75 / I-575 NORTHWEST CORRIDOR**

**ATMS PLANS**

DRAWING NO. 28-29

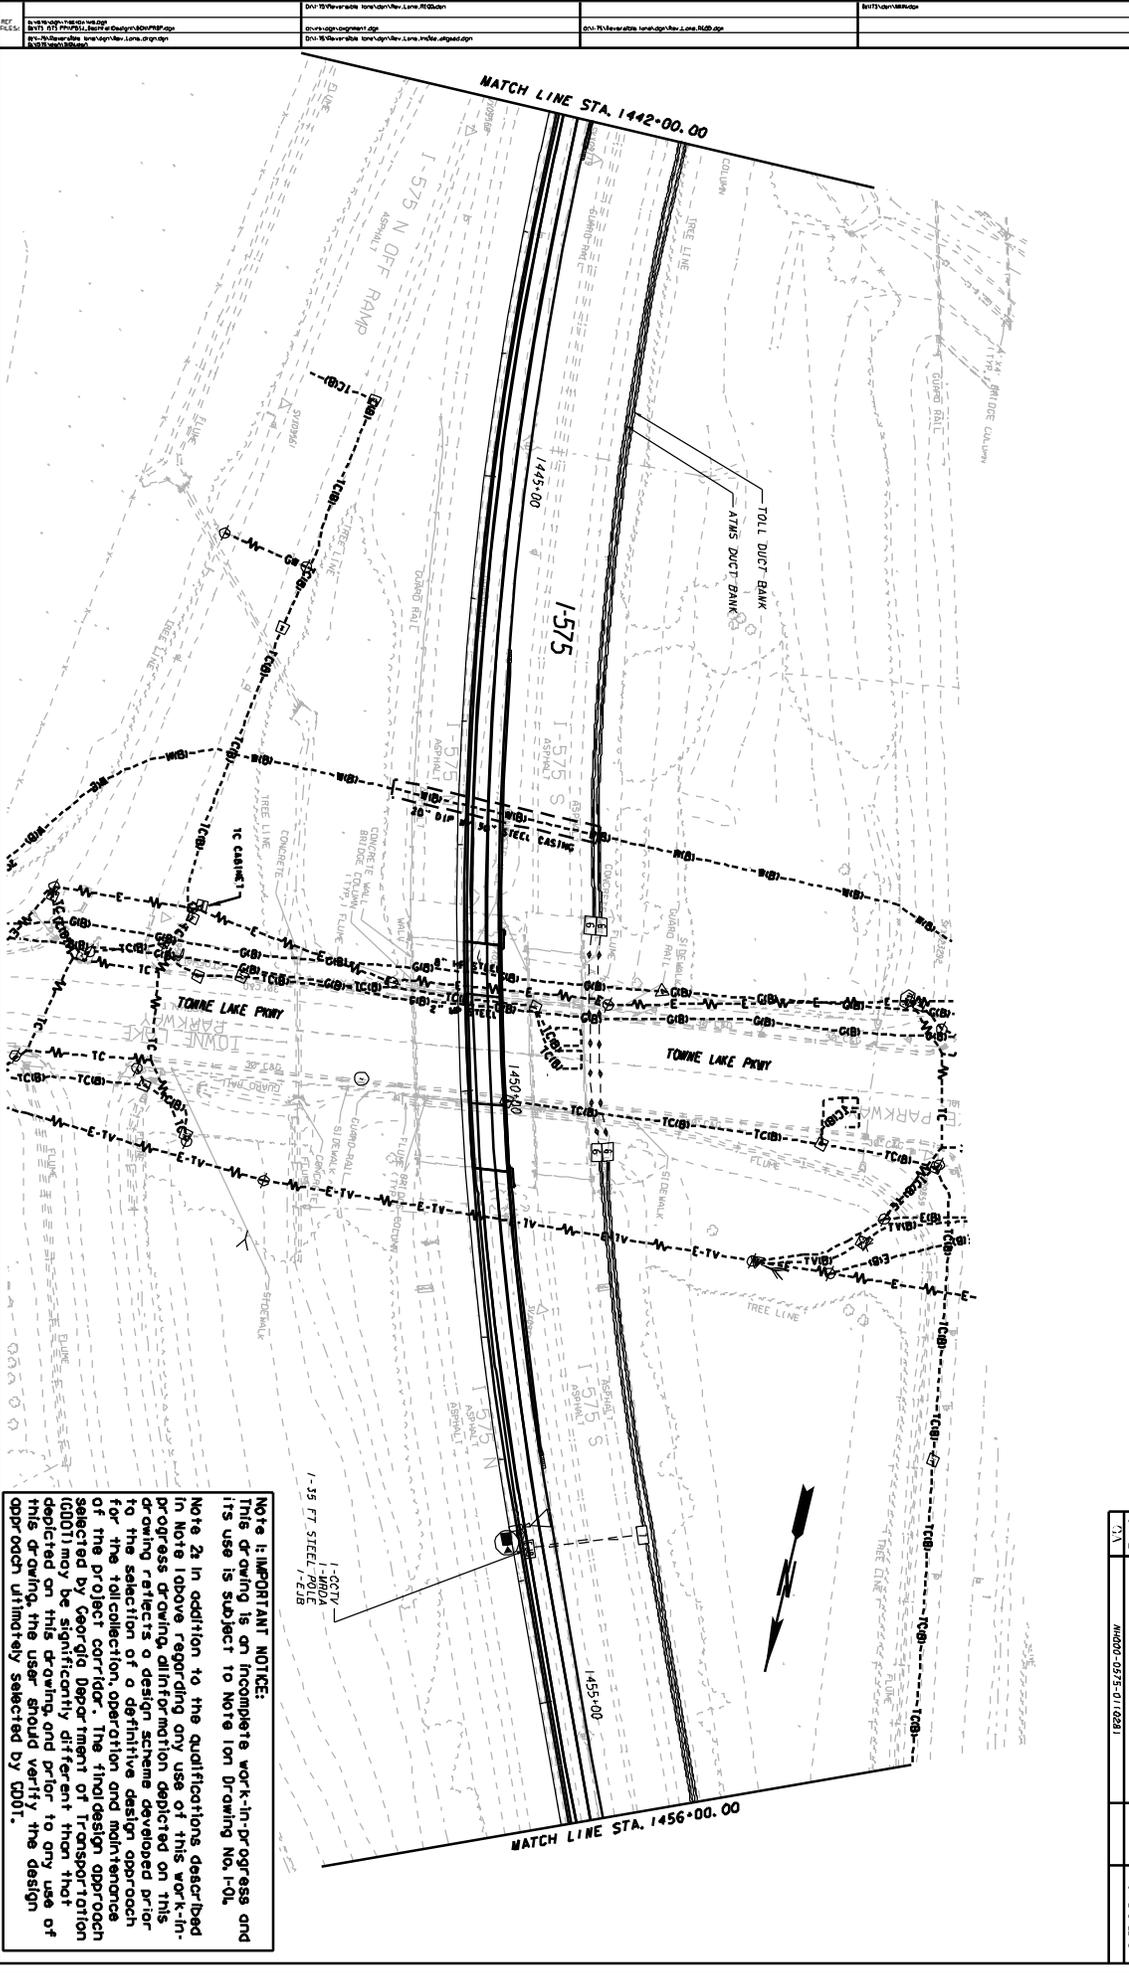

**NOTE: IMPORTANT NOTICE:**  
 This drawing is an incomplete work-in-progress and its use is subject to Note 1 on Drawing No. 1-01.  
 Note 2a in addition to the qualifications described in Note 1 above regarding any use of this work-in-progress affects a design scheme developed prior to the selection of a definitive design approach for the collection, operation and maintenance of the project corridor. The final design approach selected by Georgia Department of Transportation (DOT) may be significantly different than that depicted on this drawing, and prior to any use of this drawing, the user should verify the design approach ultimately selected by DOT.

DATE	PROJECT NUMBER	SHEET NO.	TOTAL SHEETS
7/13/09	MS09-037-01 (023)	1	1