

PROJECT NO.	7/24/09
DATE	7/24/09
DESIGNED BY	
CHECKED BY	
DATE	
PROJECT NO.	
DATE	
DESIGNED BY	
CHECKED BY	
DATE	

NO.	DATE	DESCRIPTION	BY	CHKD.	APP.
1	7/24/09	PROGRESS DRAWING			
2					
3					
4					
5					
6					
7					
8					
9					
10					

ATPS GEORGIA TRANSPORTATION PARTNERS

SCALE IN FEET
0 50 100 200




DEPARTMENT OF TRANSPORTATION
STATE OF GEORGIA

PBS

1-75 / I-575 NORTHWEST CORRIDOR

ATPS PLANS

DRAWING NO. 28-32

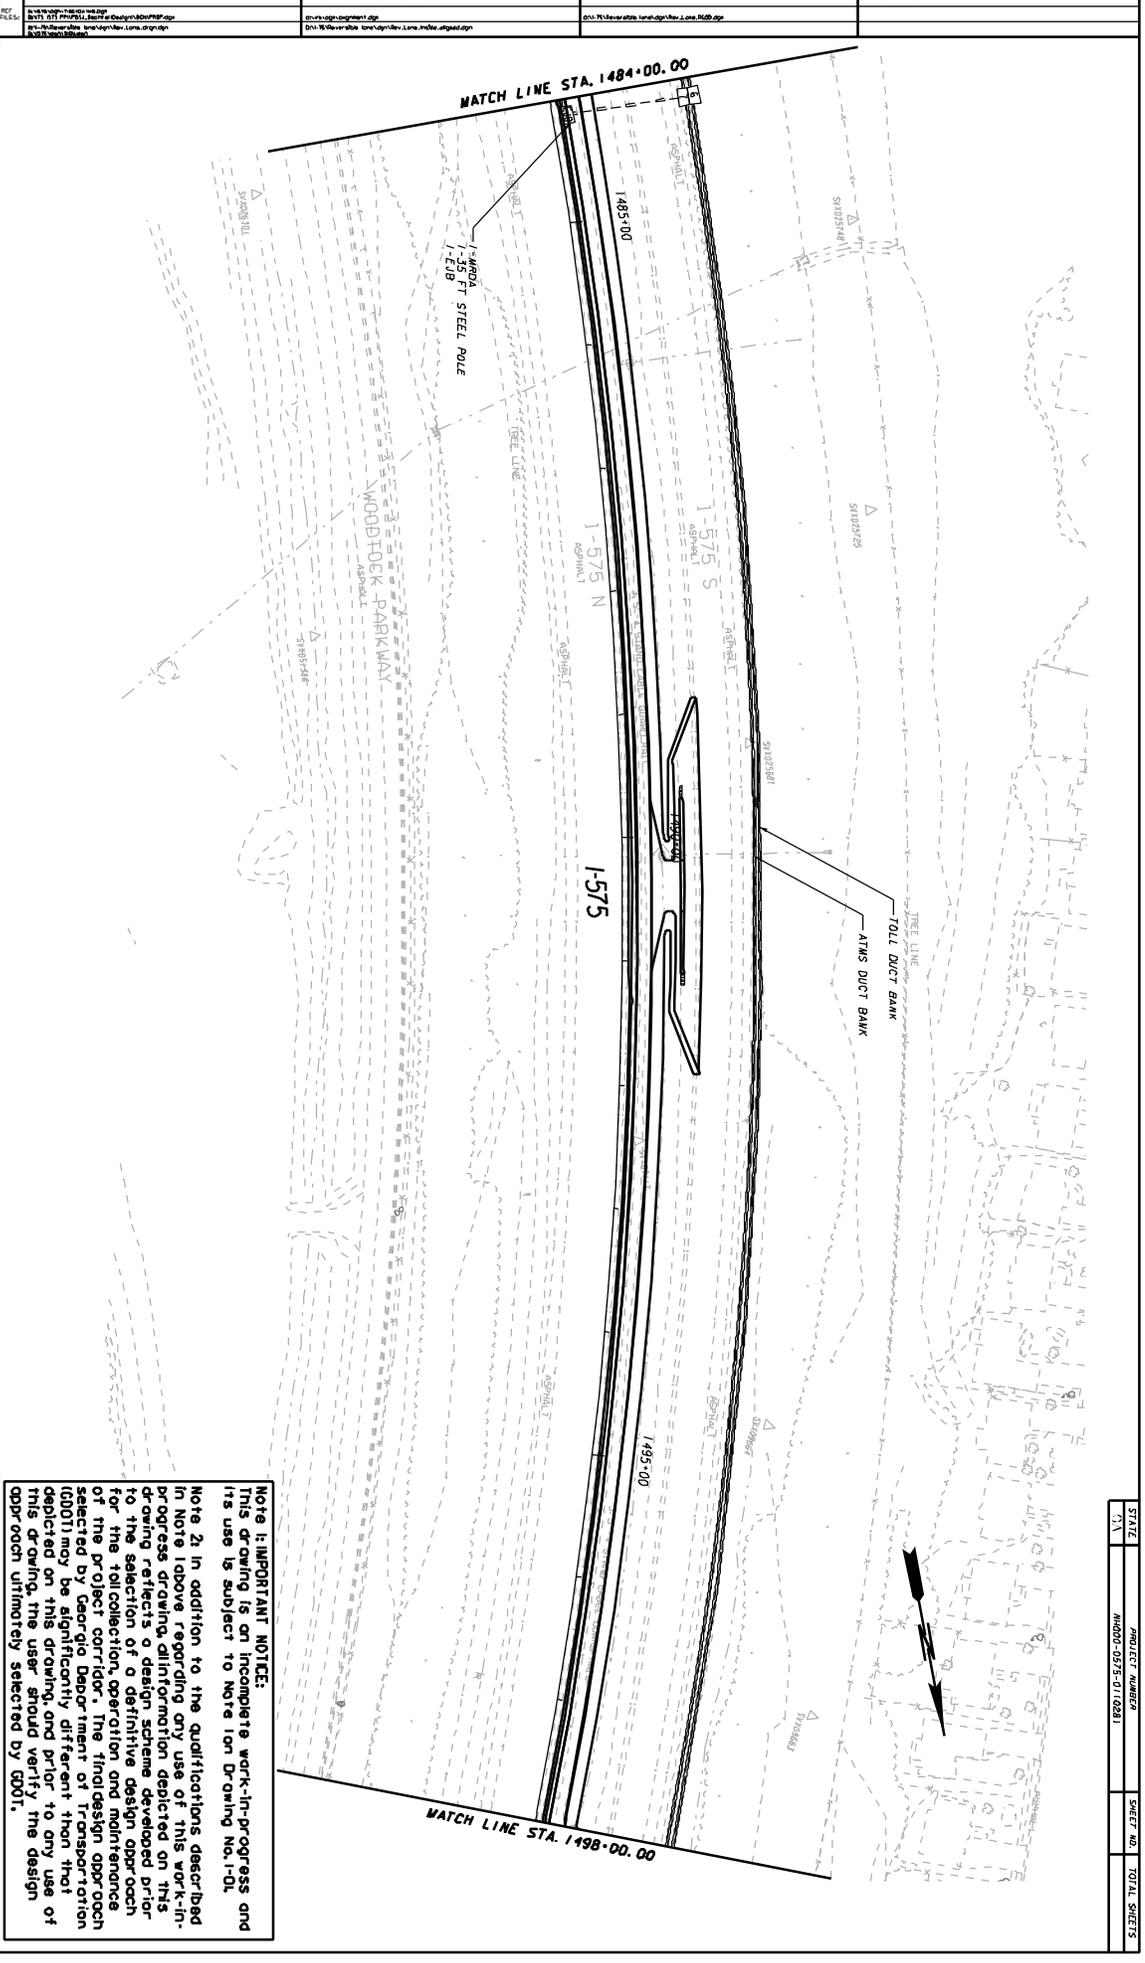

NOTE IS IMPORTANT NOTICE:
This drawing is an incomplete work-in-progress and its use is subject to Note 1 on Drawing No. 1-01.

Note 2: In addition to the qualifications described in Note 1 above regarding only use of this work-in-progress drawing information depicted on this drawing reflect a design scheme developed prior to the selection of a definitive design approach for the solicitation, operation and maintenance of the project corridor. The final design approach selected by Georgia Department of Transportation (DOT) may be significantly different than that depicted on this drawing, and prior to any use of this drawing, the user should verify the design approach ultimately selected by DOT.

DATE	PROJECT NUMBER	SHEET NO.	TOTAL SHEETS
7/24/09	MDOT-525-011-0281	1	1