


PROJECT	1573	DATE	7/13/2009
DESIGNER	...	CHECKED BY	...
DRAWN BY	...	DATE	7/24/09

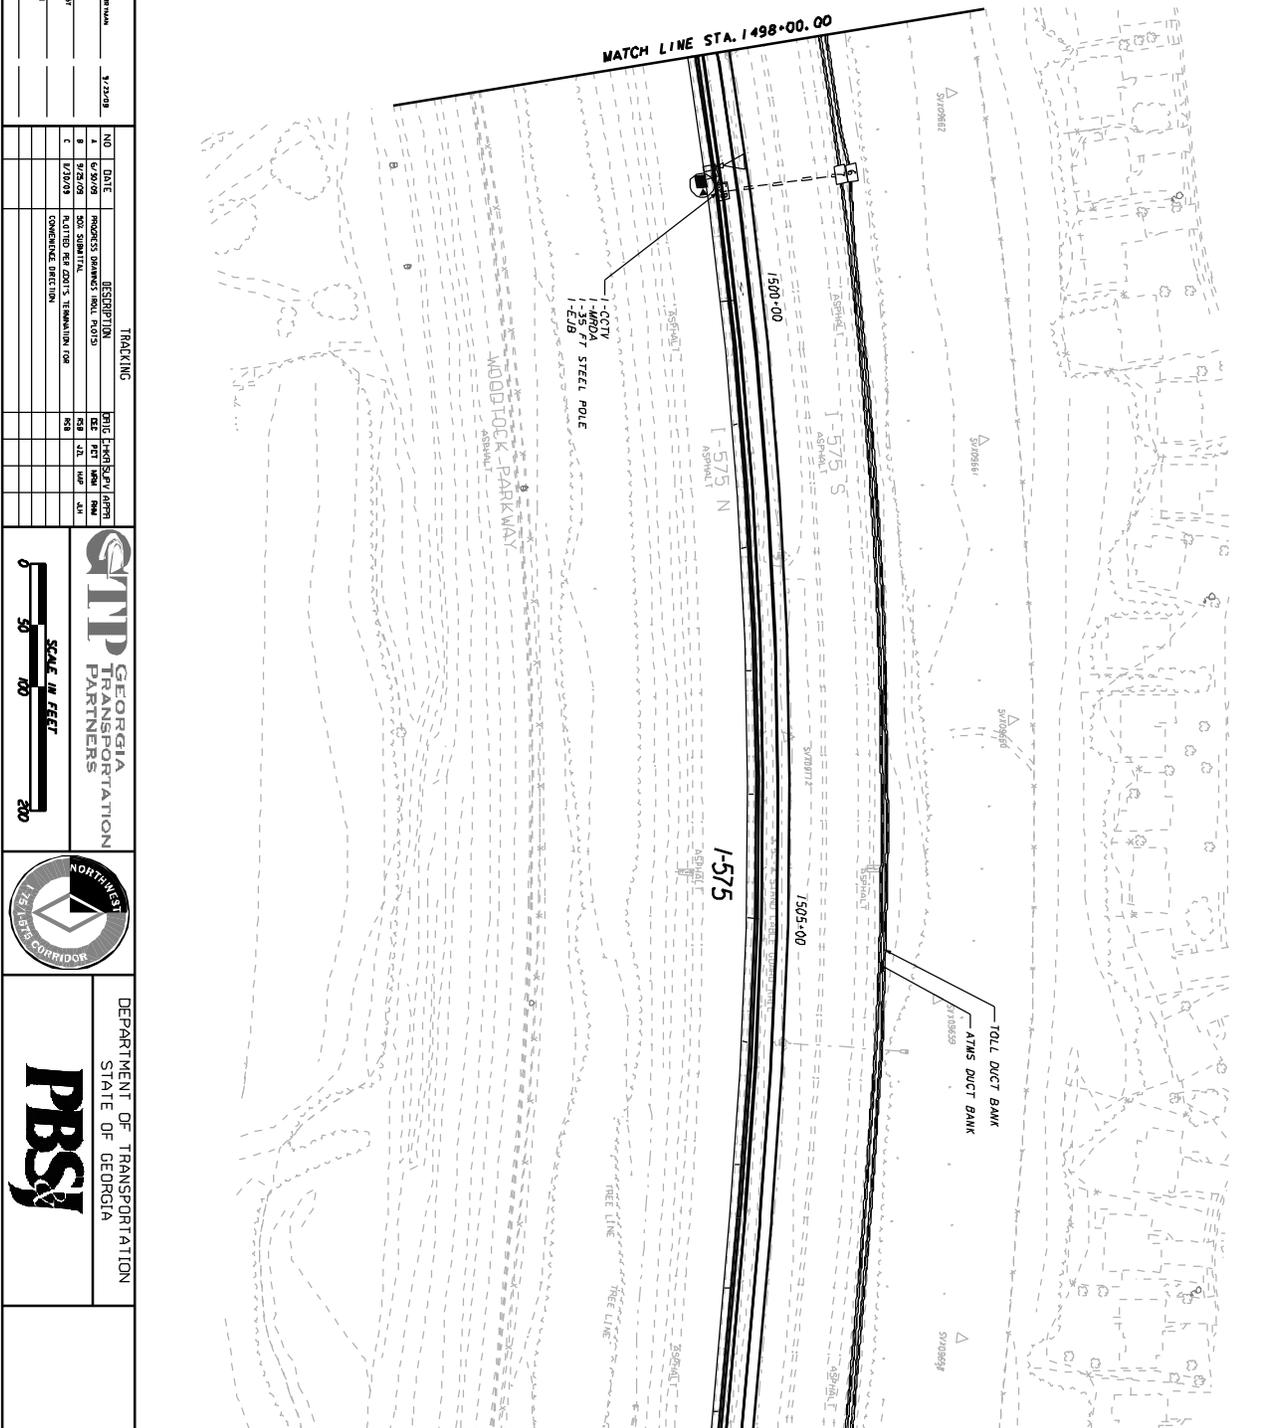

<p><b>IMPORTANT NOTICE:</b>                  This drawing is an incomplete work-in-progress and its use is subject to Note 1 on Drawing No. 1-01.</p> <p><b>Note 2:</b> In addition to the qualifications described in Note 1 above regarding any use of this work-in-progress drawing, information depicted on this drawing reflects a design scheme developed prior to the selection of a definitive design approach for the toll collection operation and maintenance of the project corridor. The final design approach selected by Georgia Department of Transportation (GDOT) may be significantly different than that depicted on this drawing, and prior to any use of this drawing, the user should verify the design approach ultimately selected by GDOT.</p>	<p>1-75 / I-575 NORTHWEST CORRIDOR</p> <p><b>ATLAS PLANS</b></p>
	<p>DRAWING NO. 28-33</p>