

PROJECT NO.	7/24/09
DATE	
DESIGNED BY	
CHECKED BY	
DATE	
PROJECT NO.	
DATE	
DESIGNED BY	
CHECKED BY	
DATE	

NO.	DATE	DESCRIPTION	BY	CHKD.	APP.
1	7/24/09	PROPOSED ATMS DUCT BANK			
2					
3					
4					
5					
6					
7					
8					
9					
10					

STP GEORGIA TRANSPORTATION PARTNERS

SCALE IN FEET




DEPARTMENT OF TRANSPORTATION
STATE OF GEORGIA

PBS

1-75 / I-575 NORTHWEST CORRIDOR

ATMS PLANS

DRAWING NO. 28-34

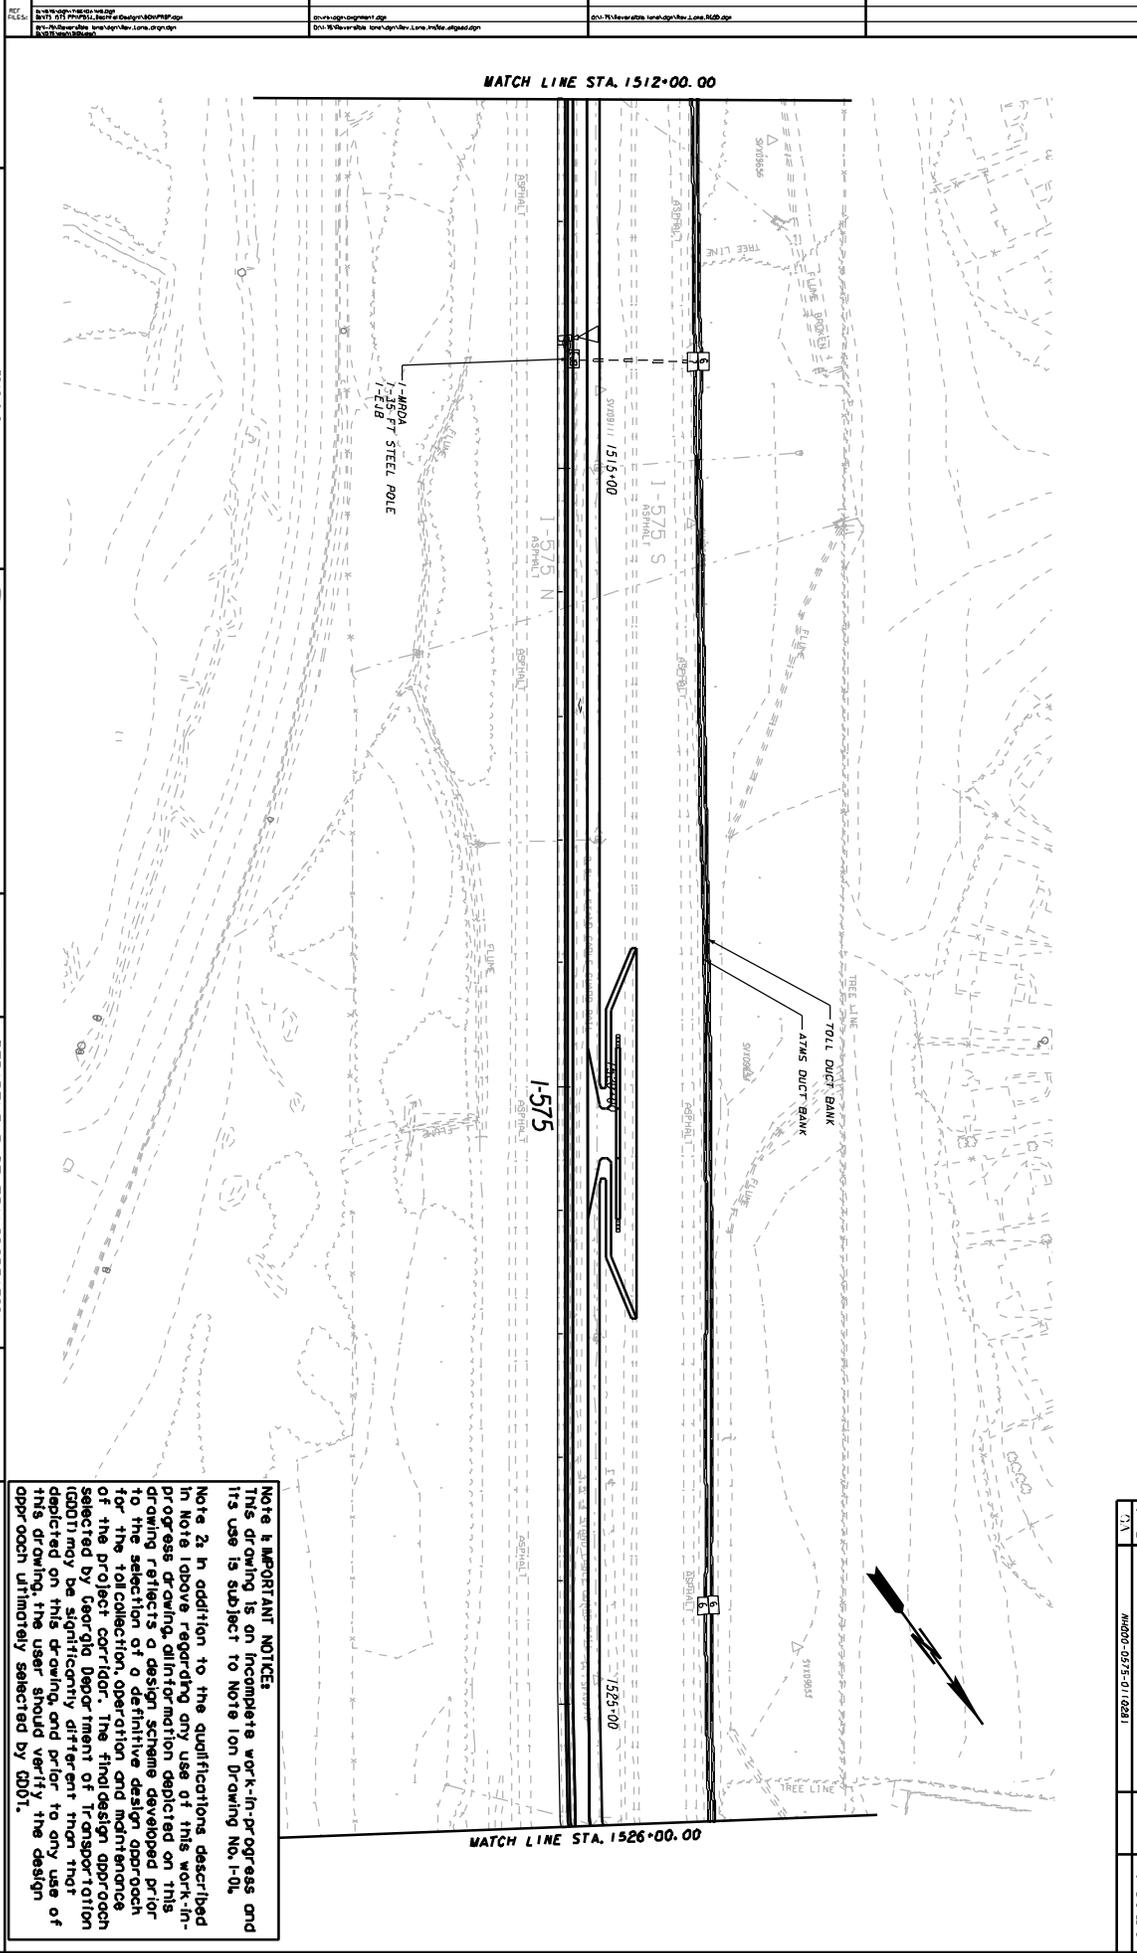

NOTE & IMPORTANT NOTICE:
THIS DRAWING IS AN INCOMPLETE WORK-IN-PROGRESS AND ITS USE IS SUBJECT TO NOTICE DRAWING NO. I-01.

Note 2a. In addition to the qualifications described in Note 1 above regarding any use of this work-in-progress or drawing, information depicted on this drawing reflects a design scheme developed prior to the selection of a definitive design approach for the toll collection, operation and maintenance of the Project Corridor. The final design approach selected by Georgia Department of Transportation (ADOT) may be significantly different than that depicted on this drawing, and prior to any use of this drawing, the user should verify the design approach ultimately selected by ADOT.

DATE	PROJECT NUMBER	SHEET NO.	TOTAL SHEETS
7/24/09	MDOT-035-0110231		