

| | | |
|-----|------------|-------------------|
| REV | DATE | DESCRIPTION |
| 1 | 11/19/2009 | ISSUED FOR PERMIT |
| 2 | 11/19/2009 | ISSUED FOR PERMIT |
| 3 | 11/19/2009 | ISSUED FOR PERMIT |

| TRACKING | |
|----------|------------|
| NO. | DATE |
| 1 | 11/19/2009 |
| 2 | 11/19/2009 |
SCALE IN FEET
0 50 100 200



DEPARTMENT OF TRANSPORTATION
STATE OF GEORGIA

I-75 / I-575 NORTHWEST CORRIDOR
ATWS PLANS

DRAWING NO. 28-40

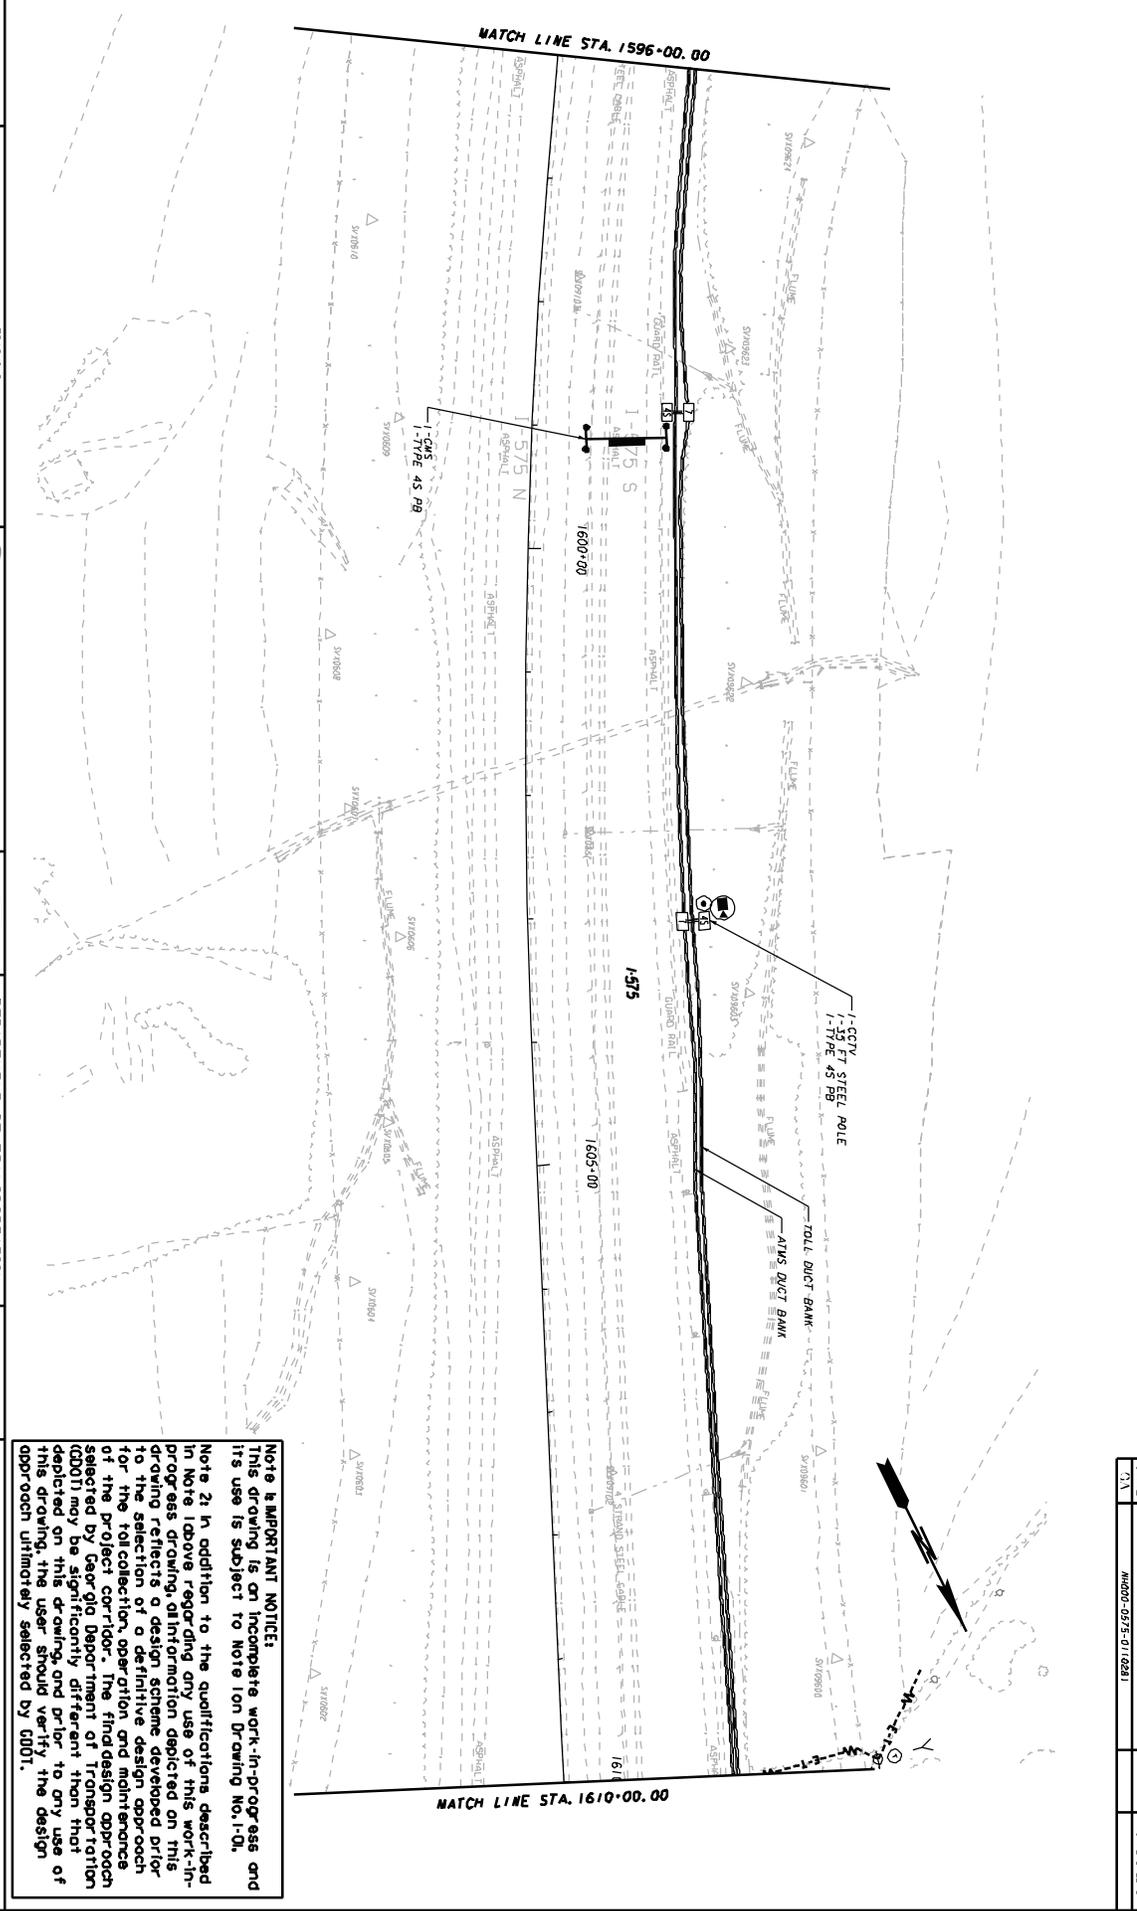

NOTE & IMPORTANT NOTICE:
This drawing is an incomplete work-in-progress and its use is subject to Note on Drawing No. 1-01.

Note 2: In addition to the qualifications described in Note 1 above regarding any use of this work-in-progress drawing, information depicted on this drawing reflects a design scheme developed prior to the selection of a definitive design approach for the collection, operation and maintenance of the project corridor. The final design approach selected by Georgia Department of Transportation (GDOT) may be significantly different than that depicted on this drawing and verified by use of this drawing, the user should verify the design approach ultimately selected by GDOT.

| | | | |
|-------|------------------|-----------|--------------|
| STATE | PROJECT NUMBER | SHEET NO. | TOTAL SHEETS |
| GA | MDOT-575-0110281 | | |