


## TS-02

Bridge Typical Section  
Bridge #2/SR 26 WB - Commerce Street - 108+12 to 119+92

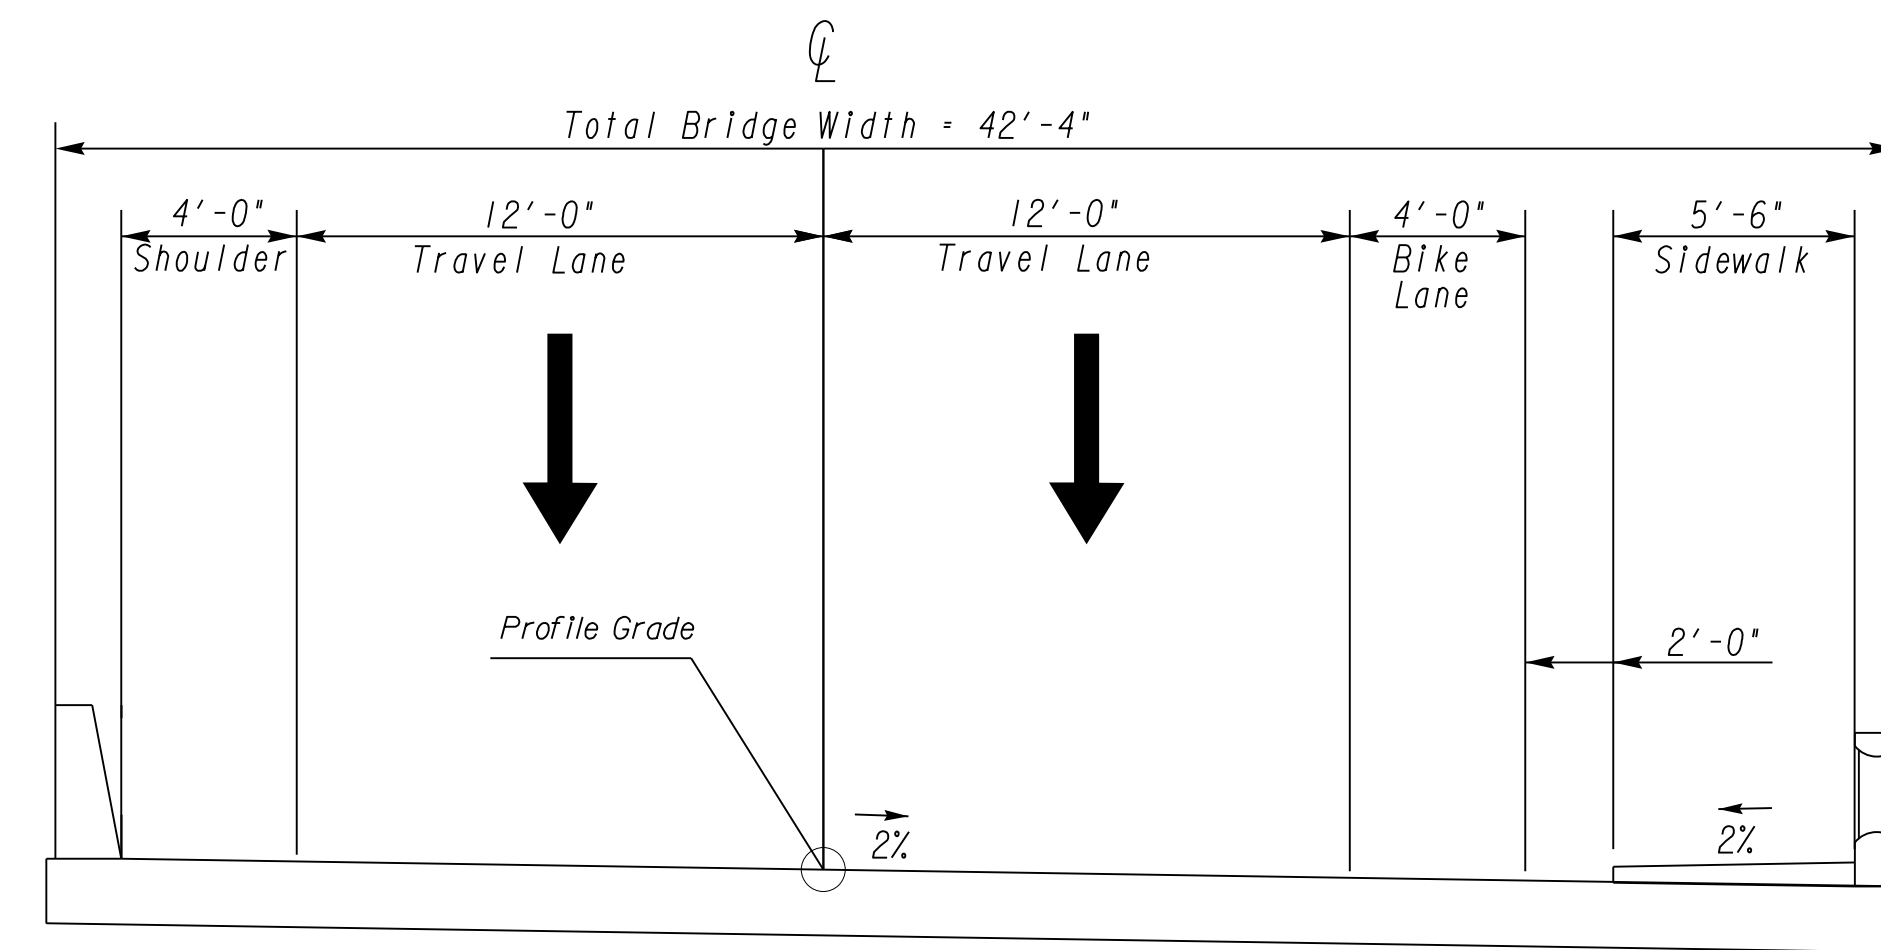

## TS-01

Bridge Typical Section  
Bridge #1/SR 26 EB - Broad Street - 16+88 to 28+63

**GEORGIA**  
DEPARTMENT  
OF  
TRANSPORTATION

NOT TO SCALE

REVISION DATES


STATE OF GEORGIA  
DEPARTMENT OF TRANSPORTATION  
OFFICE: ROADWAY DESIGN  
**TYPICAL SECTIONS**

SR 26 @ OCMULGEE RIVER

DRAWING No.  
**05-001**