


**TS-04**  
 Roadway Typical Section - Urban  
 Tangent Section  
 SR 26 EB - Broad Street - Sta. 15+00 to 16+58  
 SR 26 WB - Commerce Street - 103+00 to 119+82

- REQUIRED PAVEMENT STRUCTURE**
- Ⓐ RECYCLED ASPH CONC 12.5 MM SUPERPAVE, GP 1 OR 2, INCL BITUM MATL & H LIME, 165 LB/YD
  - Ⓑ RECYCLED ASPH CONC 19 MM SUPERPAVE, GP 1 OR 2, INCL BITUM MATL & H LIME, 220 LB/YD
  - Ⓒ RECYCLED ASPH CONC 25 MM SUPERPAVE, GP 1 OR 2, INCL BITUM MATL & H LIME, 550 LB/YD
  - Ⓓ GRADED AGGREGATE BASE CRS, INCL MATL, 12 IN DEPTH
  - Ⓔ MILL ASPH CONC PVMT, 1½ IN DEPTH
  - Ⓕ CONC CURB & GUTTER, 6 IN X 30 IN, TP 7
  - Ⓖ SAFETY EDGE (SEE CONSTRUCTION DETAIL P-7)

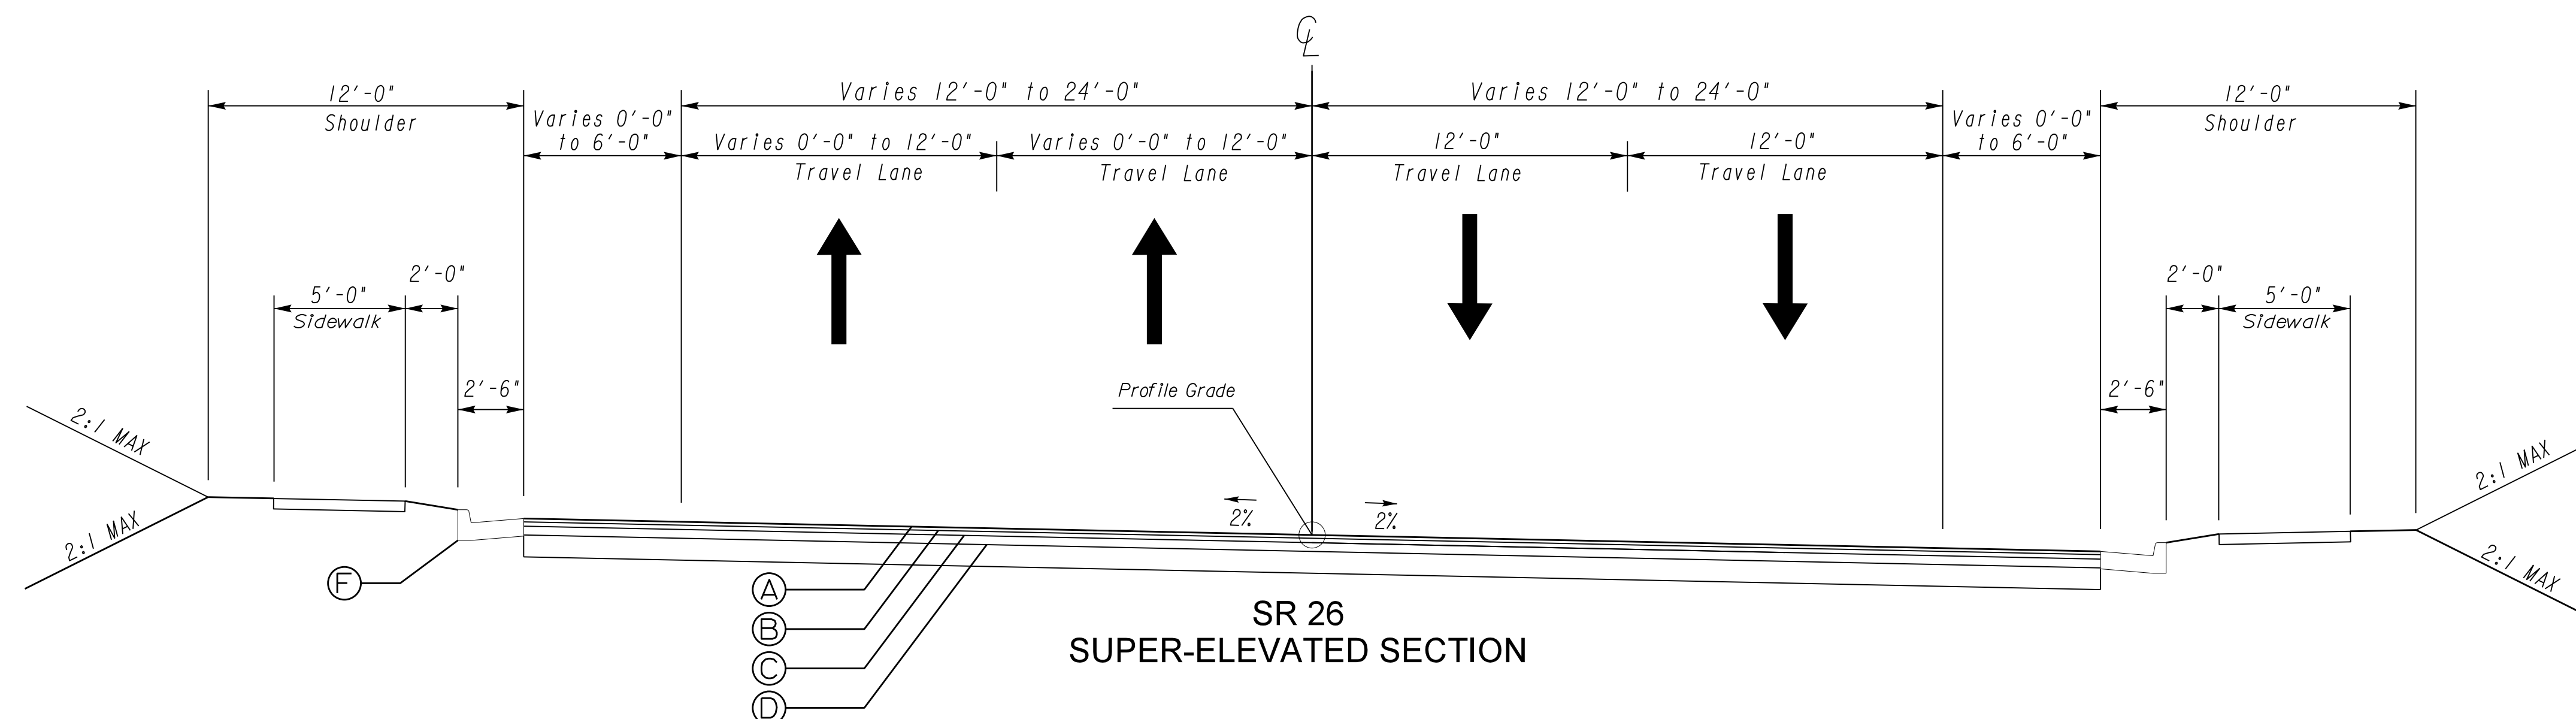

**TS-05**  
 SR 26 EB - Broad Street  
 SR 26 WB - Commerce Street  
 Roadway Typical Section - Urban  
 Superelevated Section