


TS-05
Tangent Section
SR 26 EB - Broad Street - Sta. 28+93 to 41+00
SR 26 WB - Commerce Street - Sta. 120+22 to 134+50

REQUIRED PAVEMENT STRUCTURE

- Ⓐ RECYCLED ASPH CONC 12.5 MM SUPERPAVE, GP 1 OR 2, INCL BITUM MATL & H LIME, 165 LB/YD
- Ⓑ RECYCLED ASPH CONC 19 MM SUPERPAVE, GP 1 OR 2, INCL BITUM MATL & H LIME, 220 LB/YD
- Ⓒ RECYCLED ASPH CONC 25 MM SUPERPAVE, GP 1 OR 2, INCL BITUM MATL & H LIME, 550 LB/YD
- Ⓓ GRADED AGGREGATE BASE CRS, INCL MATL, 12 IN DEPTH
- Ⓔ MILL ASPH CONC PVMT, 1½ IN DEPTH
- Ⓕ CONC CURB & GUTTER, 6 IN X 30 IN, TP 7
- Ⓖ SAFETY EDGE (SEE CONSTRUCTION DETAIL P-7)

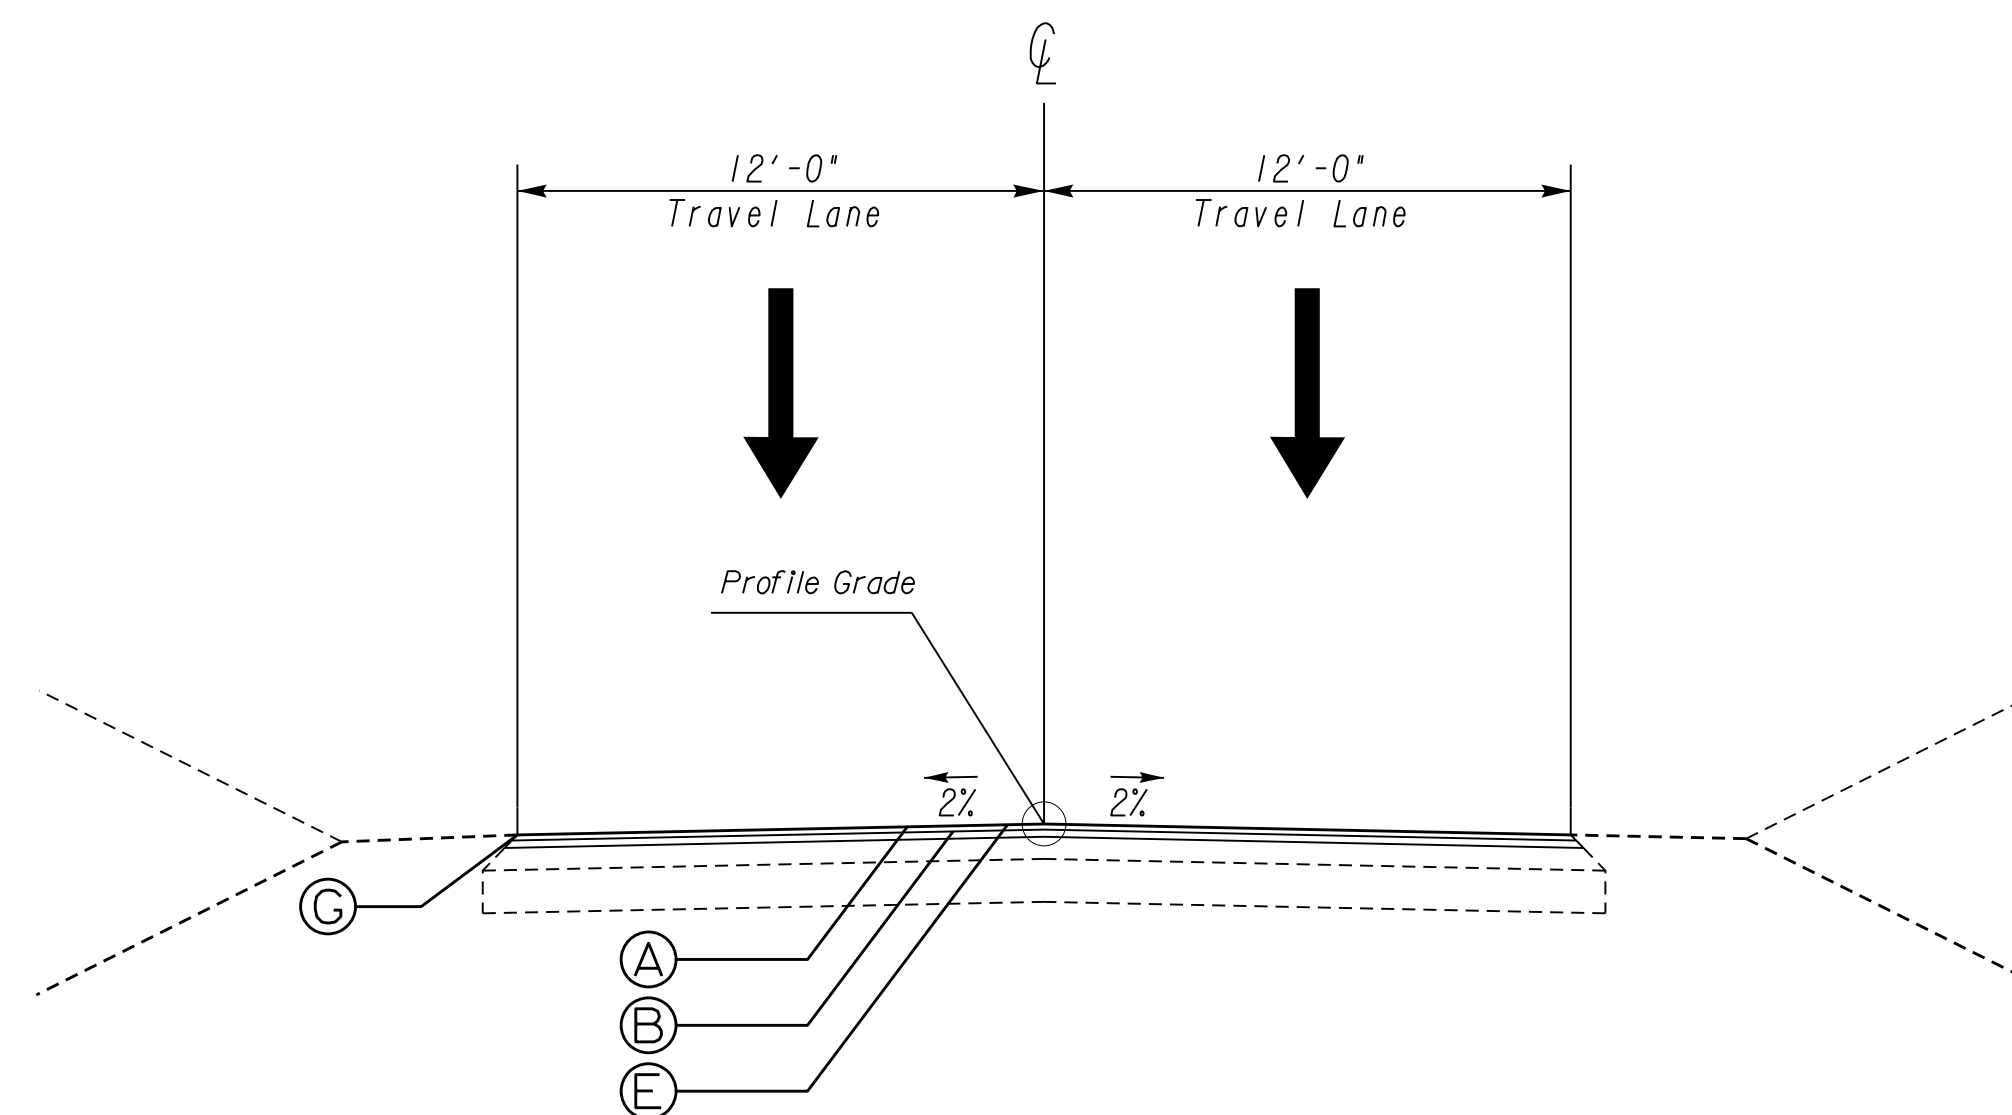

TS-06
Tangent Section
SR 26 EB - Broad Street - Sta. 41+00 to 47+00
SR 26 WB - Commerce Street - Sta. 134+50 to 138+00

GEORGIA
DEPARTMENT
OF
TRANSPORTATION

NOT TO SCALE

REVISION DATES

STATE OF GEORGIA
DEPARTMENT OF TRANSPORTATION
OFFICE: ROADWAY DESIGN
TYPICAL SECTIONS

SR 26 @ OCMULGEE RIVER

DRAWING No.
5-004