

ALLOWABLE RANGES TABLE

FOR THIS PROJECT, CROSS SLOPES THAT ARE ADJUSTED TO "BEST FIT" EXISTING PAVEMENT SLOPES ARE SUBJECT TO THE FOLLOWING LIMITS:

A. NORMAL CROWN

SECTION WITH GRADES 0.5% OR GREATER	SECTION WITH GRADES LESS THAN 0.5%
0.0150 FT/FT - MINIMUM	0.0156 FT/FT - MINIMUM
0.0208 FT/FT - DESIRABLE	0.0208 FT/FT - DESIRABLE
0.0250 FT/FT - MAXIMUM	0.0300 FT/FT - MAXIMUM

B. SUPERELEVATION RATE

S.E. RATE SHOWN ON PLANS OR SE RATE EXISTING IN FIELD, WHICHEVER IS GREATER.

C. SUPERELEVATION TRANSITION LENGTH (LENGTH FROM FLAT POINT TO FULL SE)

RATE OF CHANGE	CORRESPONDING DIFFERENCE IN GRADE BETWEEN PIVOT POINT AND EDGE OF PAVEMENT
MINIMUM 1:150	0.57%
DESIRABLE 1:200	0.50%
MAXIMUM 1:300	0.33%

LENGTH SHALL BE SET TO AVOID CREATING A FLAT GUTTER GRADE ON LOW SIDE AND TO AVOID FLAT CROSS SLOPES AT OR NEAR THE LOW POINT OF VERTICAL CURVES.

D. POSITIONING OF SUPERELEVATION TRANSITION LENGTH ON SIMPLE CURVES

50% OF TRANSITION INSIDE CURVE - MAXIMUM
 33% OF TRANSITION INSIDE CURVE - DESIRABLE
 20% OF TRANSITION INSIDE CURVE - MINIMUM


NOTE: CROWN WIPE-OUT SHALL BE AT THE SAME RATE AS THE SE TRANSITION.

E. SMOOTHING OF BREAKS IN EDGE PROFILE AT BEGIN AND END OF TRANSITION SHALL BE ACCOMPLISHED BY VERTICAL CURVE WITH A MINIMUM LENGTH (IN FEET) EQUAL TO THE SPEED DESIGN (IN MPH).


SLOPE CONTROLS		
SLOPE	CUT	FILL
4:1	—	0-10'
2:1	ALL	OVER 10'

NOTE:

- CUT SLOPES MAY BE A MAXIMUM OF 2:1 TO REMAIN WITHIN THE RIGHT-OF-WAY LIMITS.
- FILL SLOPES STEEPER THAN 4:1 WILL REQUIRE GUARDRAIL.

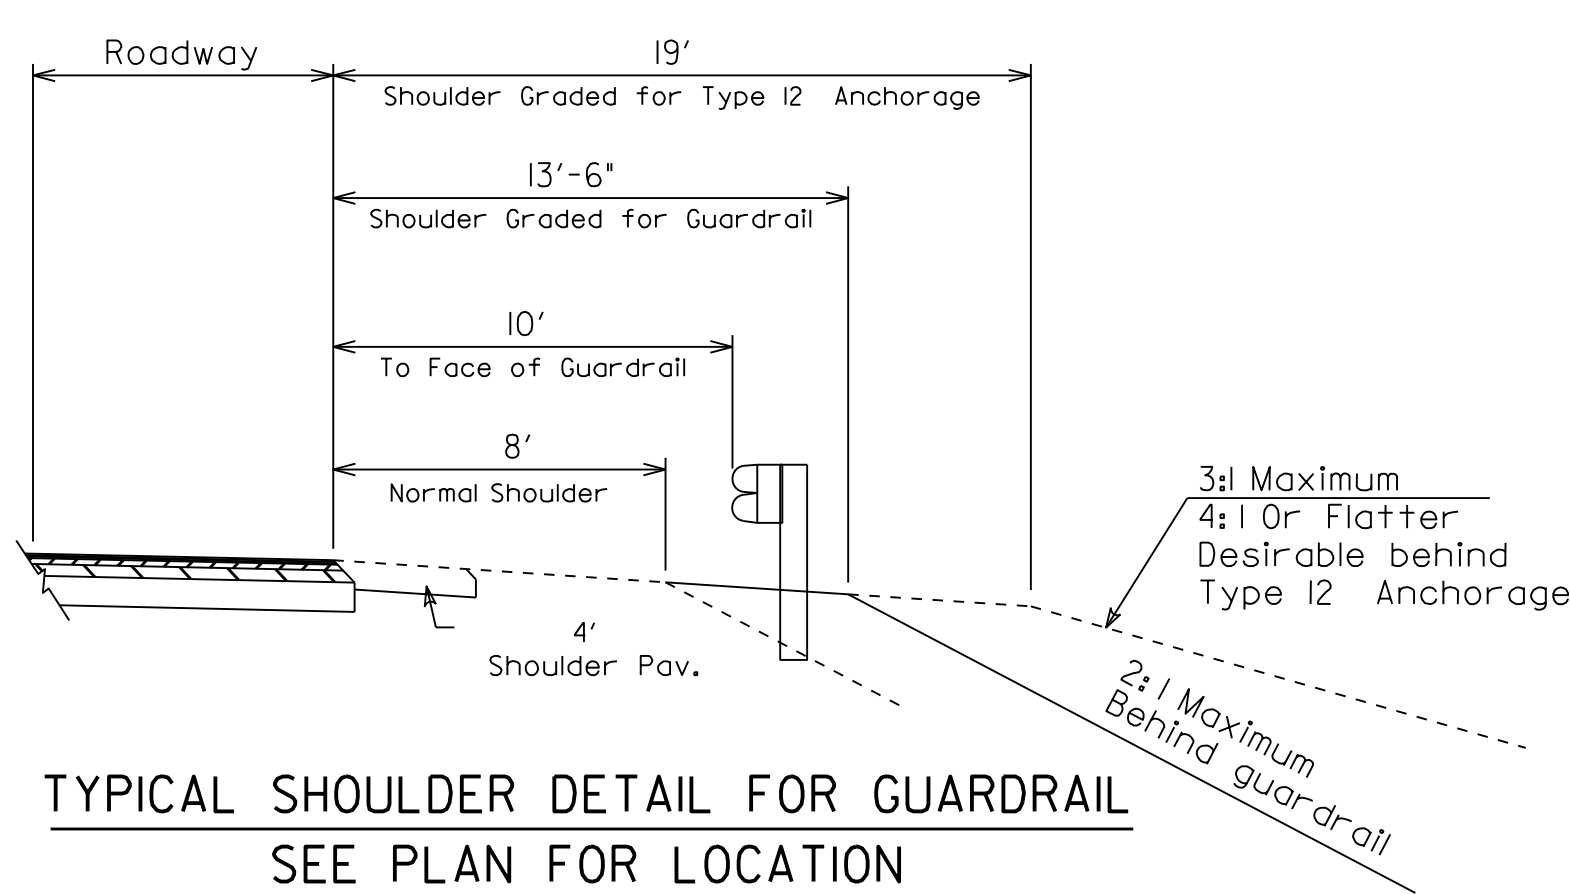



TYPICAL SECTIONS

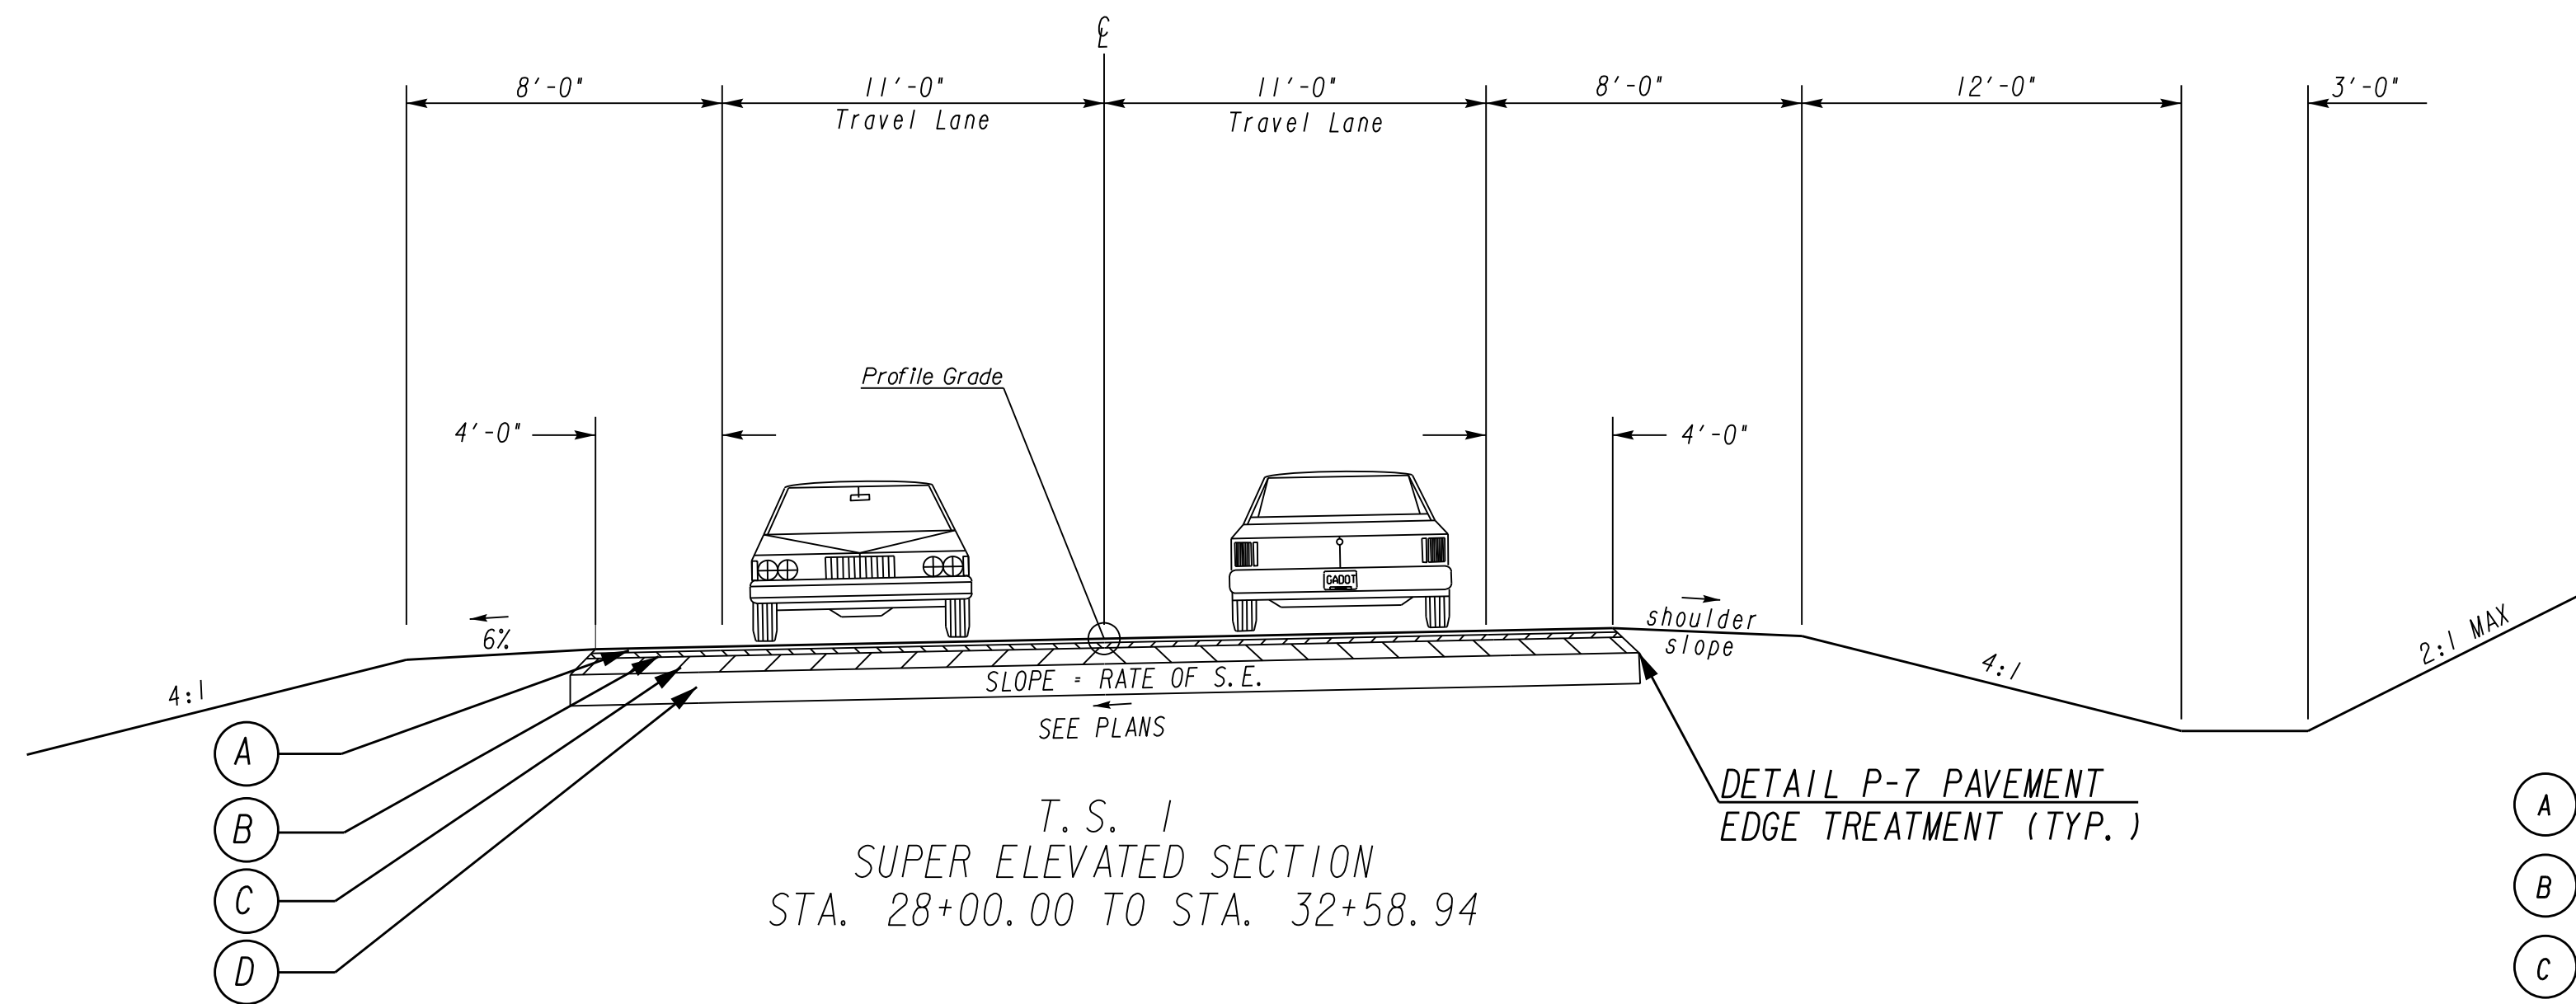

SLOPE : SEE ROADWAY PLANS FOR SUPERELEVATION RATES AND TRANSITIONS.
 NOTE: FOR METHOD OF SUPERELEVATION SEE CONSTR PLAN & PROFILE SHEETS-CURVE DATA. LOCATIONS OF NORMAL CROWN & FULL S.E. NOTED ON CONSTR CENTERLINE.
 * SEE PLAN SHEETS.

SHOULDER MAY BE GRADED AWAY FROM ROADWAY TO FACILITATE THE SLOPE TIE TO EXISTING GROUND.

- (A) 135 LBS/SQ YD RECYCLED ASPH CONC 9.5 mm SUPERPAVE, TYPE 1, GP 1 OR BLEND 1, INCL BITUM MATL & H LIME
- (B) 220 LBS/SQ YD RECYCLED ASPH CONC 19 mm SUPERPAVE, GP 1 OR 2, INCL BITUM MATL & H LIME
- (C) 550 LBS/SQ YD RECYCLED ASPH CONC 25 mm SUPERPAVE, GP 1 OR 2, INCL BITUM
- (D) 8" GRADED AGGREGATE BASE

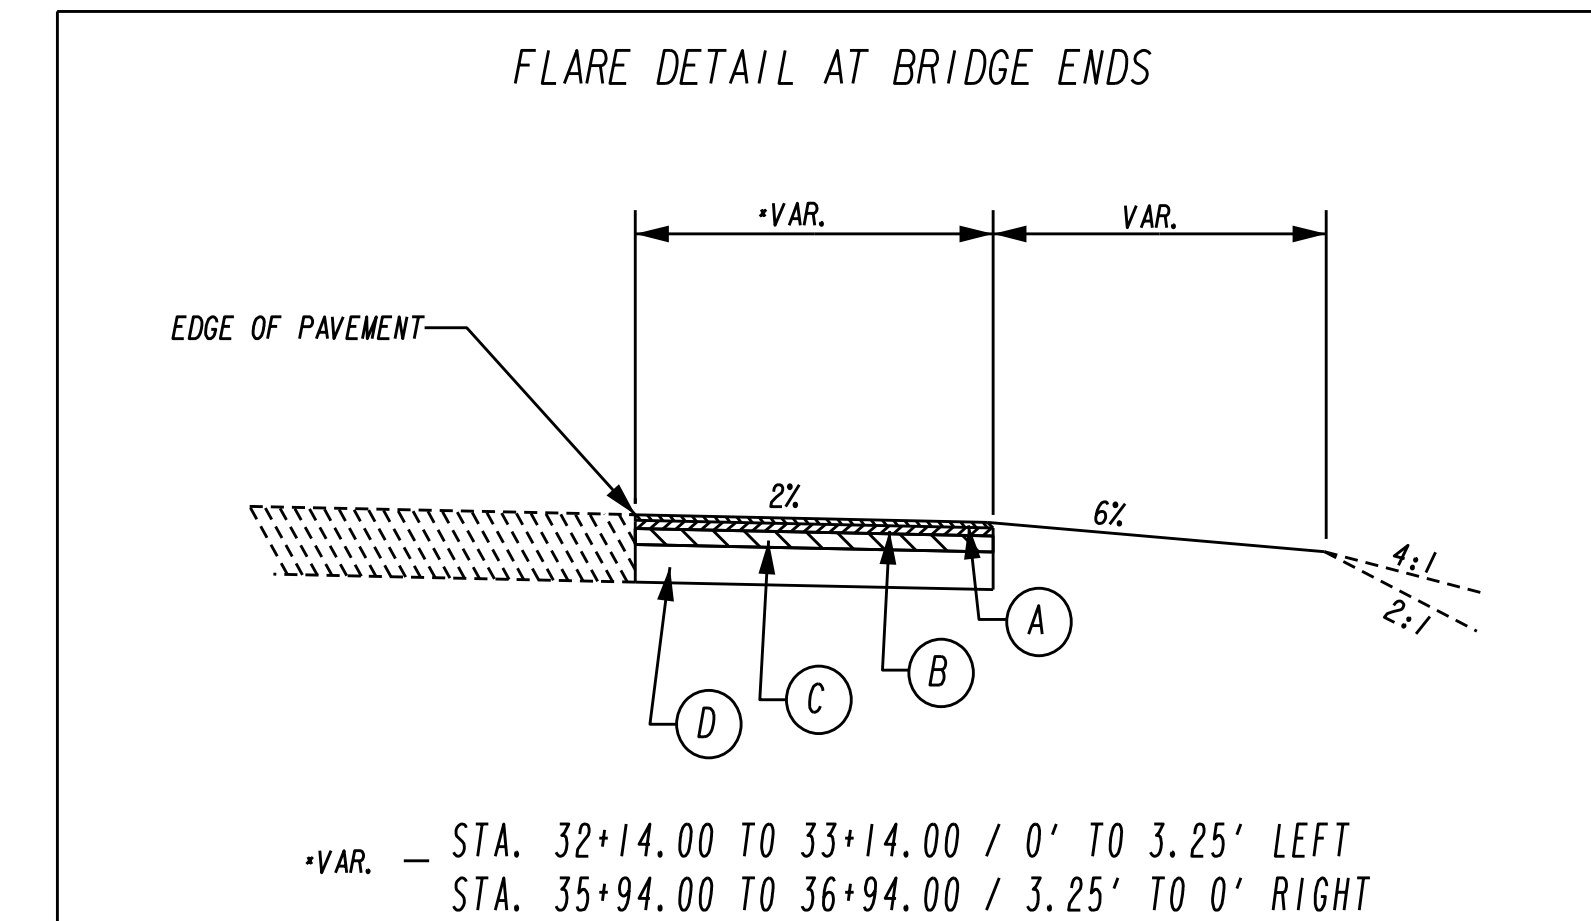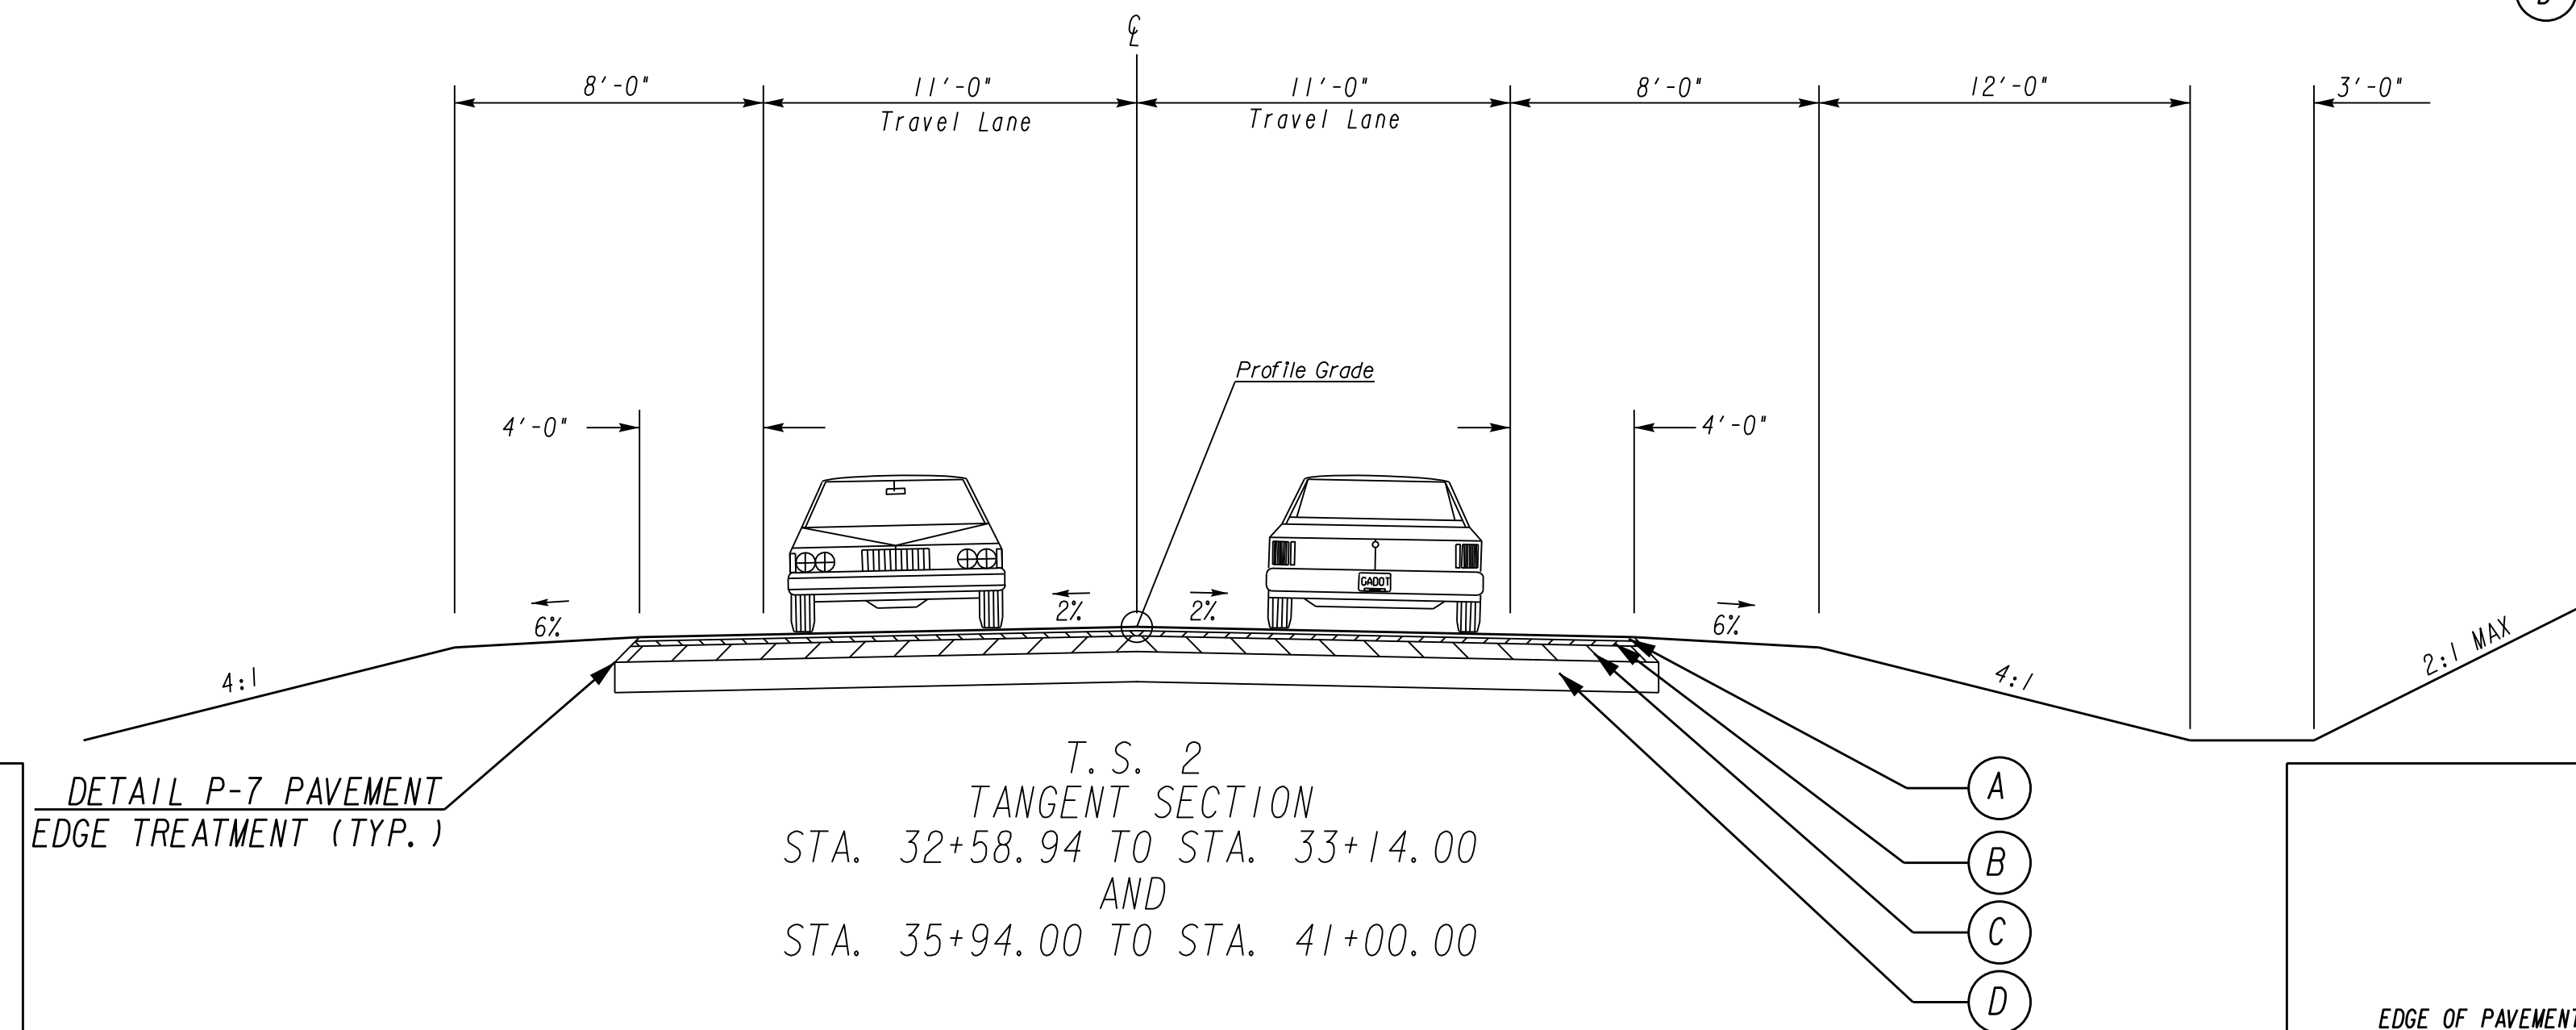

GEORGIA
 DEPARTMENT
 OF
 TRANSPORTATION

REVISION DATES

STATE OF GEORGIA
 DEPARTMENT OF TRANSPORTATION
 OFFICE: DISTRICT 4
TYPICAL SECTIONS

SR 64 @ TEN MILE CREEK

DRAWING No.
05-001