


TS - 03  
 TANGENT SECTION - SR 347  
 Station 10089+90.30 - Station 10113+85.00

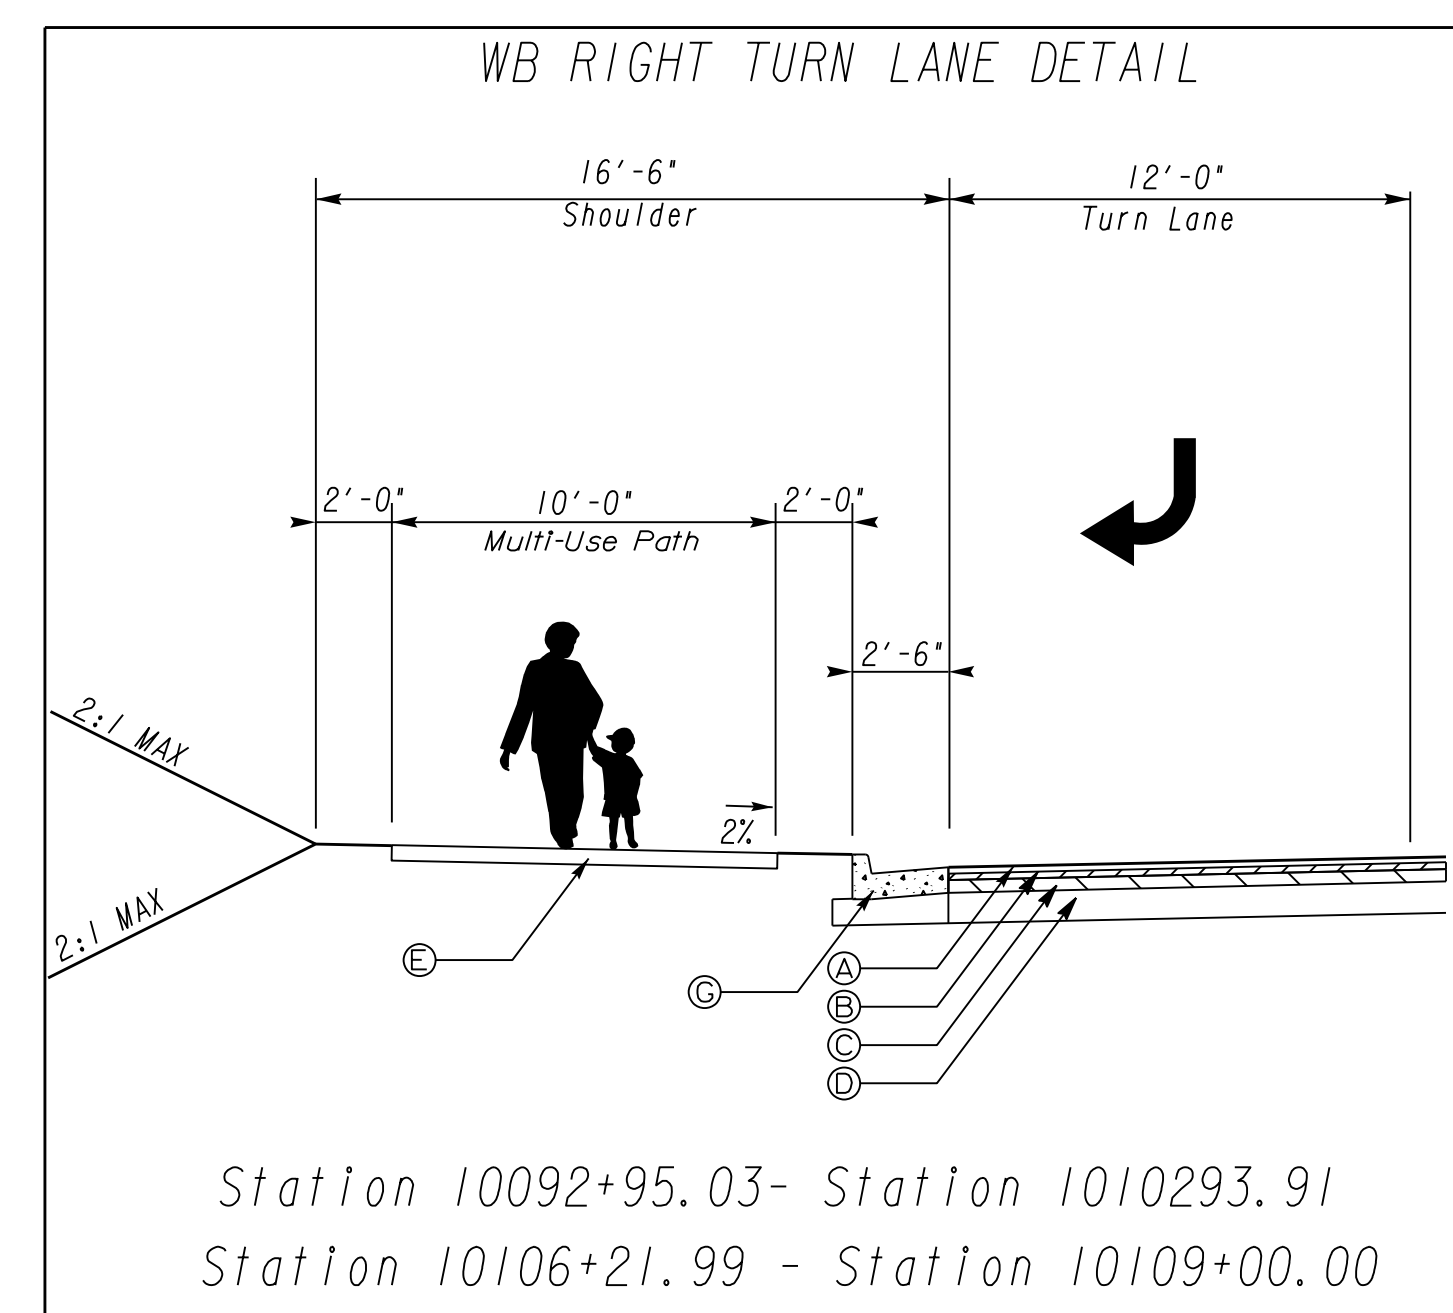

Station 10092+95.03- Station 1010293.91  
 Station 10106+21.99 - Station 10109+00.00

A RECYCLED ASPH CONC 12.5 MM SUPERPAVE, GP 2 ONLY, INCL BITUM MATL & H LIME, 165 LB/YD  
 B RECYCLED ASPH CONC 19 MM SUPERPAVE, GP 1 OR 2, INCL BITUM MATL & H LIME, 220 LB/YD  
 C RECYCLED APSP CONC 25 MM SUPERPAVE, GP 1 OR 2, INCL BITUM MATL & H LIME, 330 LB/YD  
 D GR AGGR BASE CRS, 12 INCH, INCL MATL  
 E CONC SIDEWALK, 4 IN  
 G CONC CURB & GUTTER, 8 IN X 30 IN, TP 2  
 L RECYCLED ASPH CONC LEVELING, INCL BITUM MATL & H LIME  
 M MILL ASPH CONC PVMT, 1 1/2 IN DEPTH

SLOPE CONTROLS		
SLOPE	CUT	FILL
4:1	—	0-10'
2:1	ALL	OVER 10'

**GEORGIA**  
 DEPARTMENT  
 OF  
 TRANSPORTATION

REVISION DATES		

STATE OF GEORGIA  
 DEPARTMENT OF TRANSPORTATION  
 OFFICE: ROADWAY DESIGN  
**TYPICAL SECTIONS**  
 SR 347 FROM LAKE LANIER TO  
 MCEVER ROAD  
 DRAWING No. 05-002