



SR 347 West of Roundabout

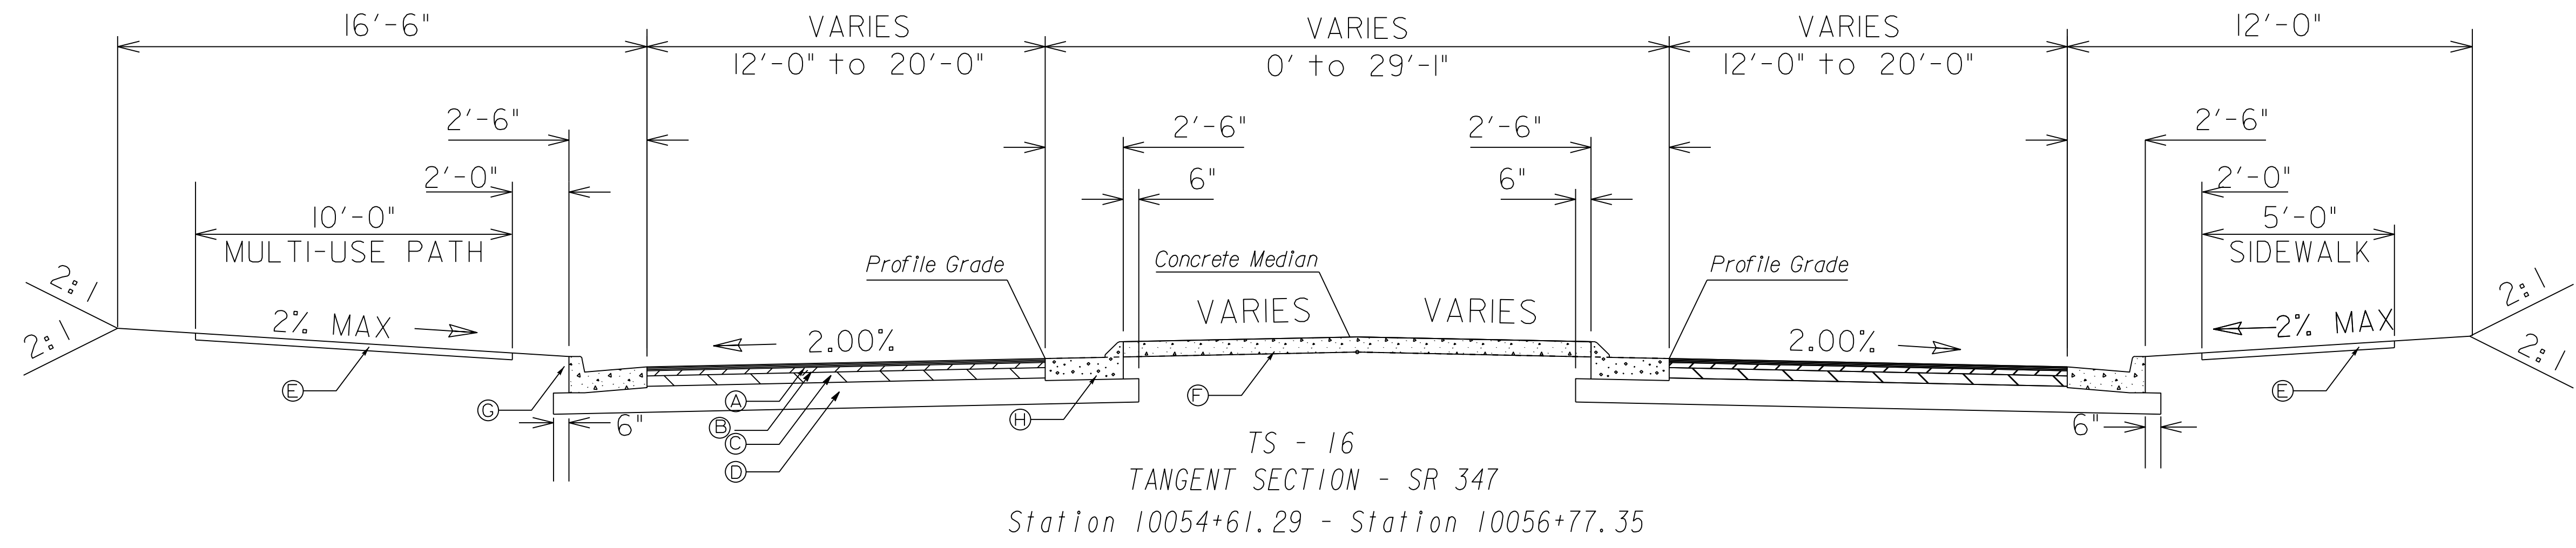

SR 347 East of Roundabout

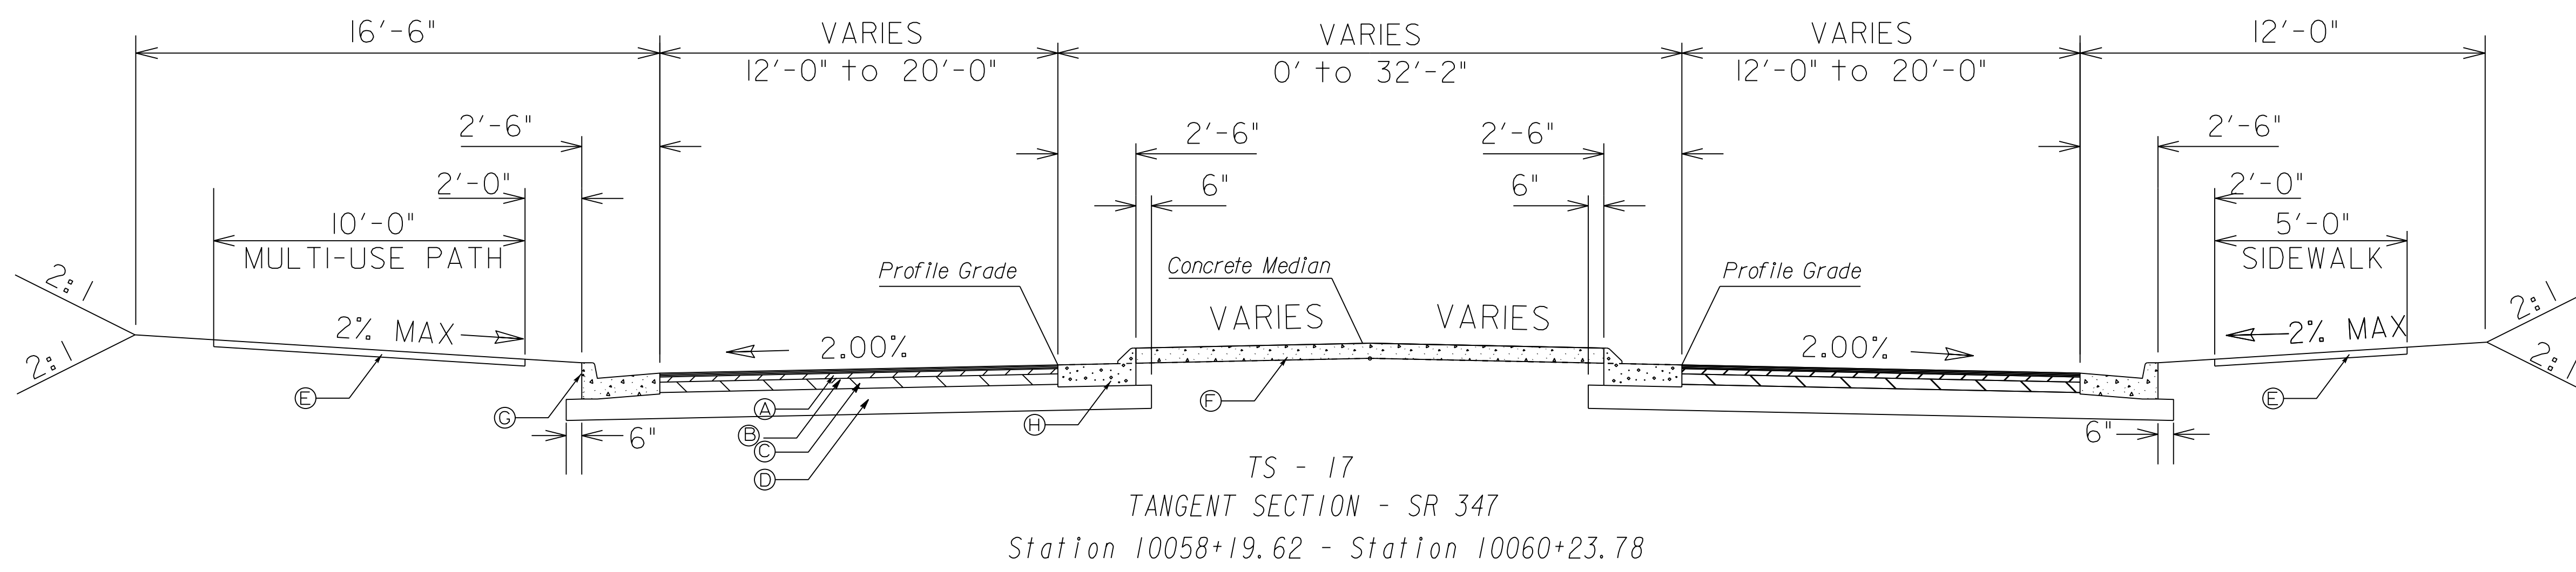

SLOPE CONTROLS		
SLOPE	CUT	FILL
4:1	—	0-10'
2:1	ALL	OVER 10'

- A RECYCLED ASPH CONC 12.5 MM SUPERPAVE, GP 2 ONLY, INCL BITUM MATL & H LIME, 165 LB/YD
- B RECYCLED ASPH CONC 19 MM SUPERPAVE, GP 1 OR 2, INCL BITUM MATL & H LIME, 220 LB/YD
- C RECYCLED APSH CONC 25 MM SUPERPAVE, GP 1 OR 2, INCL BITUM MATL & H LIME, 330 LB/YD
- D GR AGGR BASE CRS, 12 INCH, INCL MATL
- E CONC SIDEWALK, 4 IN
- F CONCRETE MEDIAN, 7½
- G CONC CURB & GUTTER, 8 IN X 30 IN, TP 2
- H CONC CURB & GUTTER, 8 IN X 30 IN, TP 7

GEORGIA
DEPARTMENT
OF
TRANSPORTATION

NO SCALE

REVISION DATES

STATE OF GEORGIA
DEPARTMENT OF TRANSPORTATION

OFFICE: ROADWAY DESIGN
TYPICAL SECTIONS

SR 347 FROM LAKE LANIER TO
MCEVER ROAD

DRAWING NO.
05-007