



10098+69 LT
SR 347 FROM LAKE LANIER TO
MCEVER ROAD

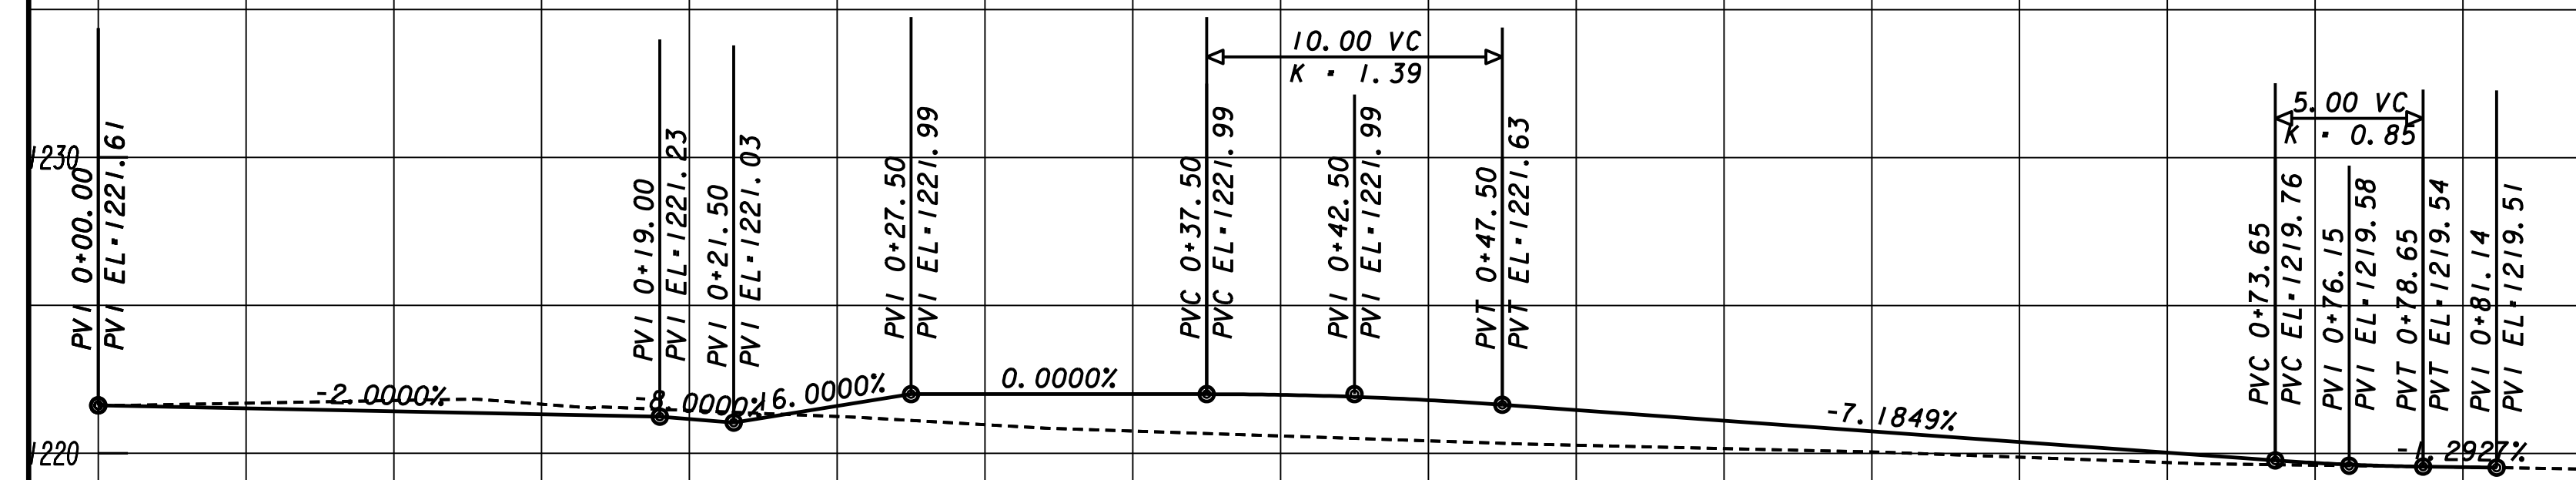

10096+00 RT
SR 347 FROM LAKE LANIER TO
MCEVER ROAD

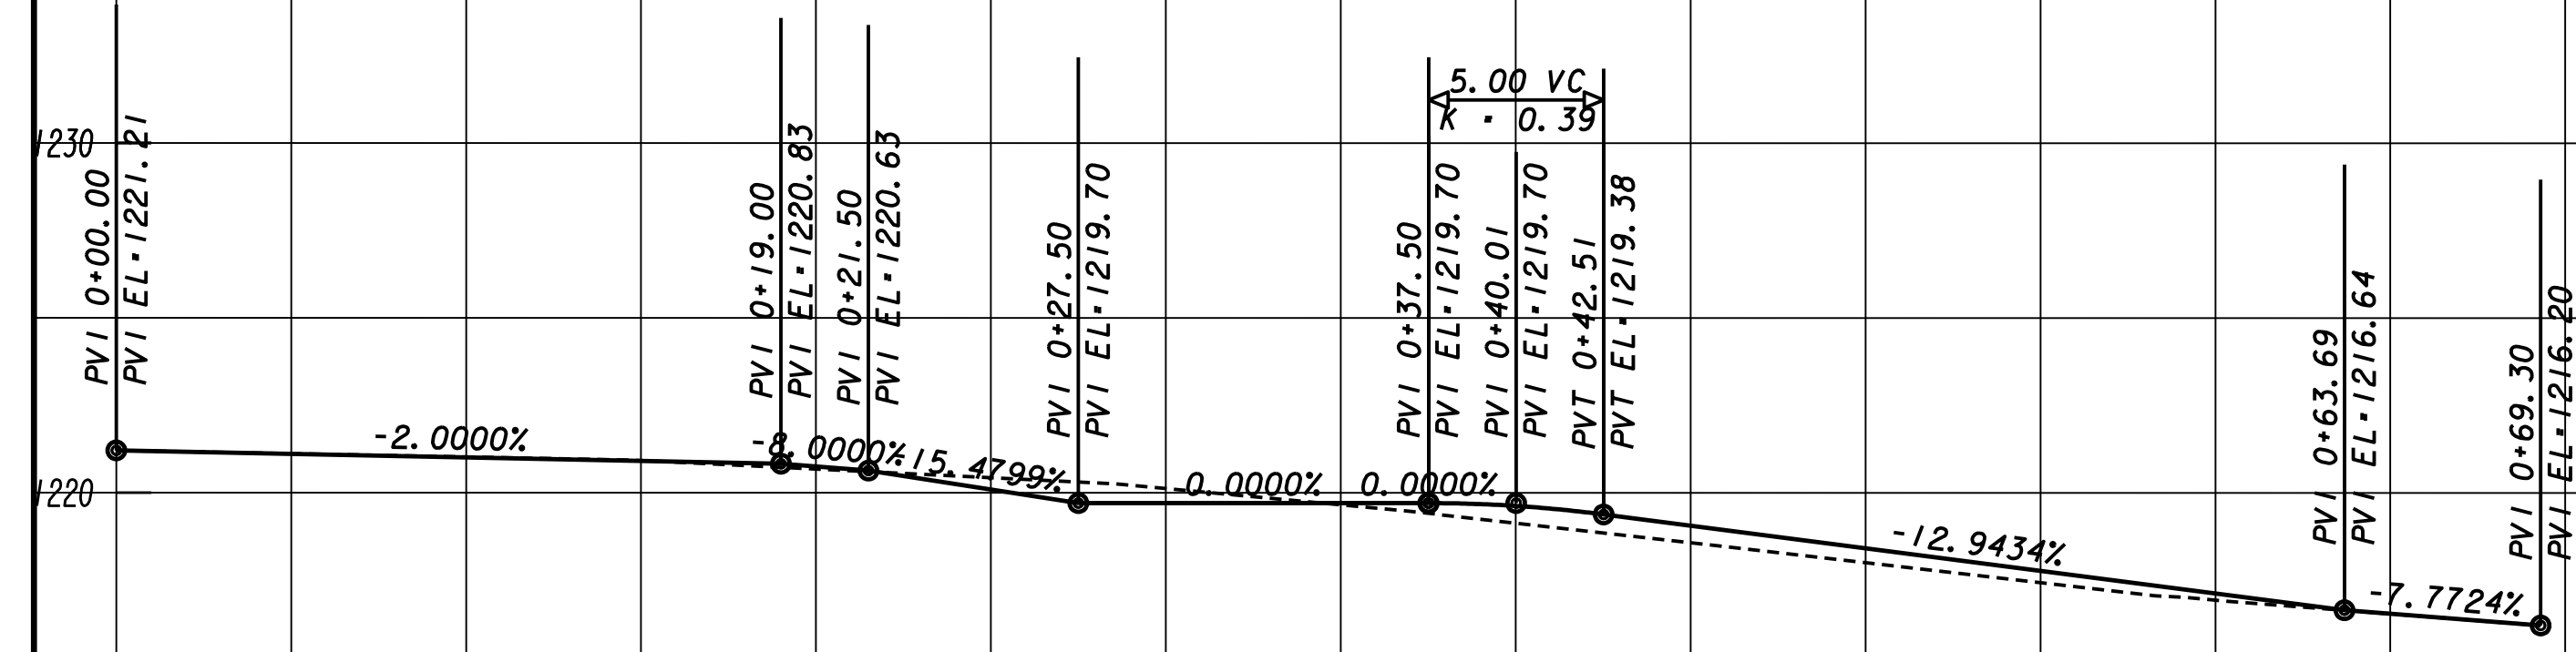

10094+15 LT
SR 347 FROM LAKE LANIER TO
MCEVER ROAD

GEORGIA
DEPARTMENT
OF
TRANSPORTATION

1" = 10' VERTICAL
1" = 10' HORIZONTAL

REVISION DATES

STATE OF GEORGIA
DEPARTMENT OF TRANSPORTATION
OFFICE: ROADWAY DESIGN
DRIVEWAY PROFILE

SR 347 FROM LAKE LANIER TO
MCEVER ROAD

DRAWING No.
17-009