


TANGENT SECTION
SR 347 FROM STATION 10004+00.00 - STATION 10013+00.00

A RECYCLED ASPH CONC 12.5 MM SUPERPAVE, GP 2 ONLY, INCL BITUM MATL & H LIME, 165 LB/YD
 B RECYCLED ASPH CONC 19 MM SUPERPAVE, GP 1 OR 2, INCL BITUM MATL & H LIME, 220 LB/YD
 C RECYCLED APSh CONC 25 MM SUPERPAVE, GP 1 OR 2, INCL BITUM MATL & H LIME, 330 LB/YD
 F GR AGGR BASE CRS, 6 INCH, INCL MATL
 P TEMPORARY CONCRETE BARRIER

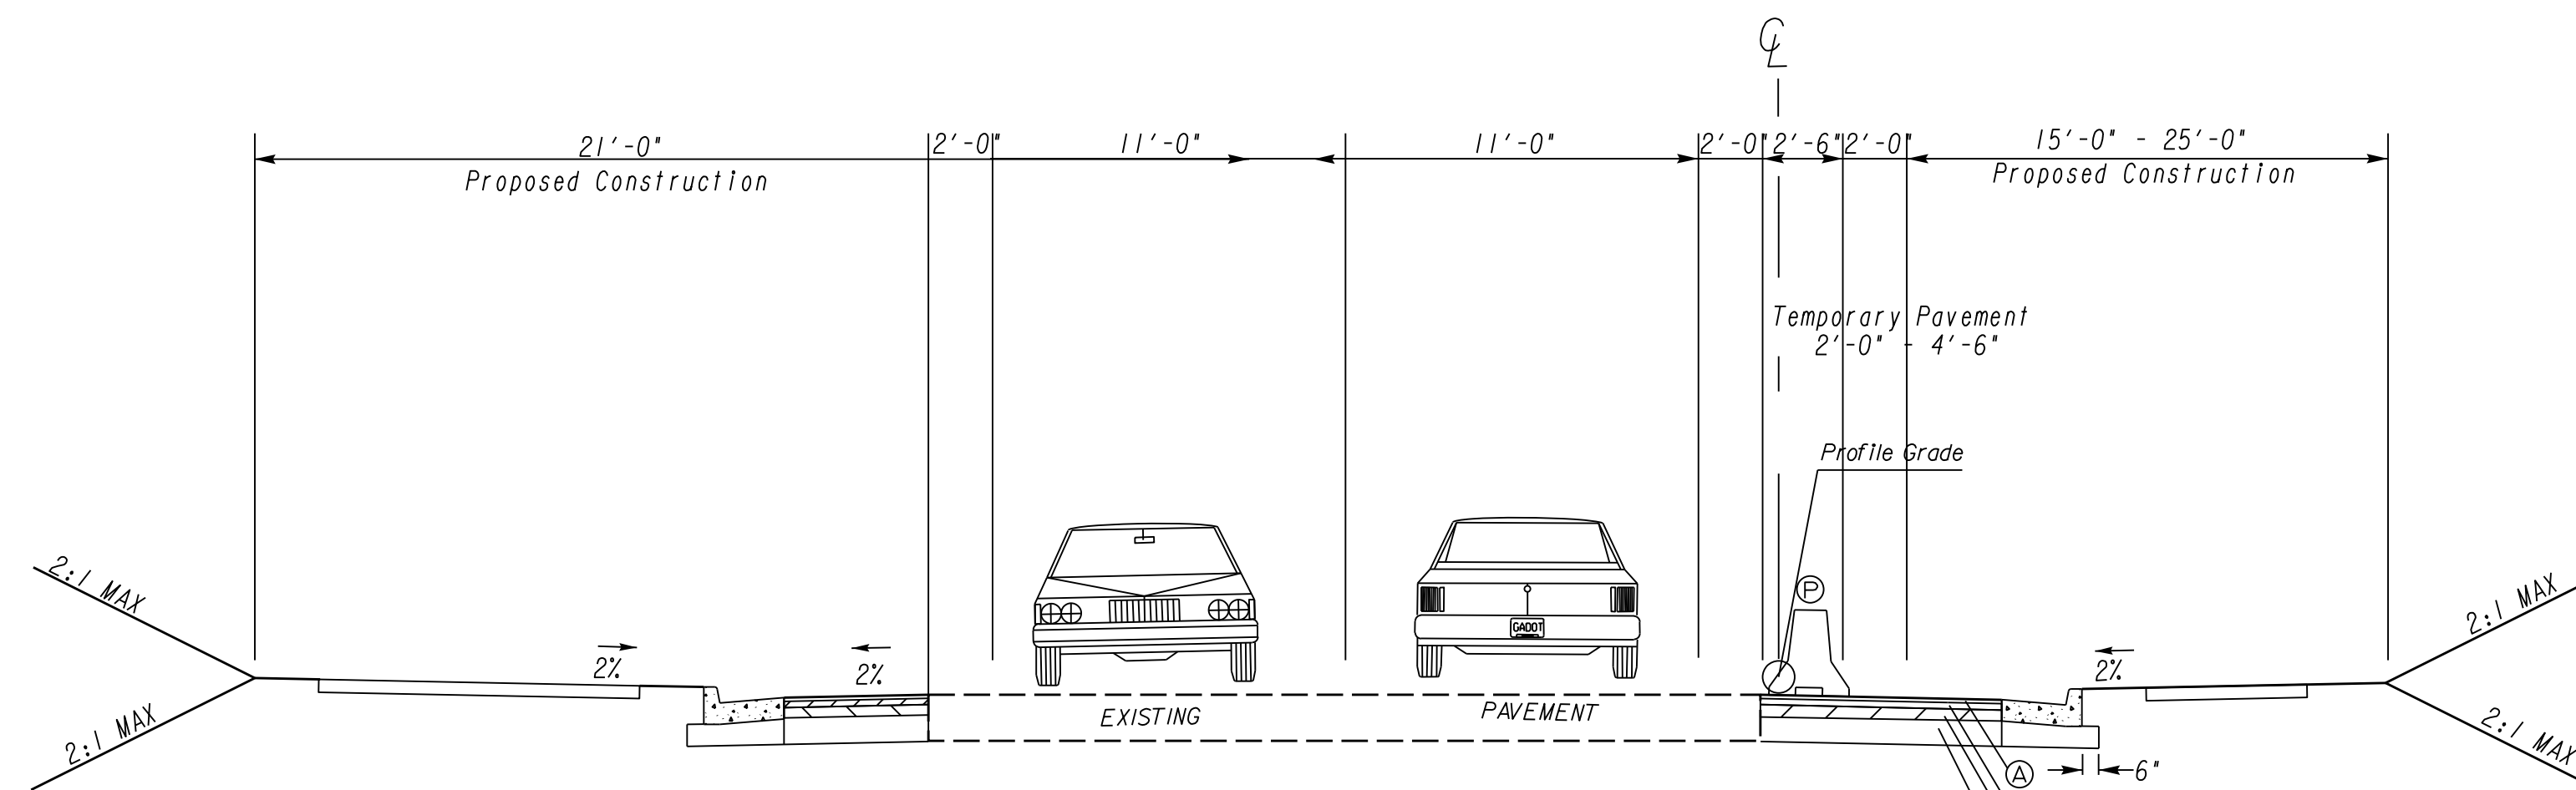

TANGENT SECTION
SR 347 FROM STATION 10013+00.00 - STATION 10015+50.00

GEORGIA
DEPARTMENT
OF
TRANSPORTATION

NO SCALE

REVISION DATES

STATE OF GEORGIA
DEPARTMENT OF TRANSPORTATION
OFFICE: ROADWAY DESIGN

**CONSTRUCTION STAGING
PLAN**

SR 347 FROM LAKE LANIER TO
MCEVER ROAD (STAGE 1)

DRAWING No.
19-002