


TANGENT SECTION  
SR 347 FROM STATION 10015+50.00 - STATION 10018+50.00

A RECYCLED ASPH CONC 12.5 MM SUPERPAVE, GP 2 ONLY, INCL BITUM MATL & H LIME, 165 LB/YD  
 B RECYCLED ASPH CONC 19 MM SUPERPAVE, GP 1 OR 2, INCL BITUM MATL & H LIME, 220 LB/YD  
 C RECYCLED APSh CONC 25 MM SUPERPAVE, GP 1 OR 2, INCL BITUM MATL & H LIME, 330 LB/YD  
 F GR AGGR BASE CRS, 6 INCH, INCL MATL  
 P TEMPORARY CONCRETE BARRIER

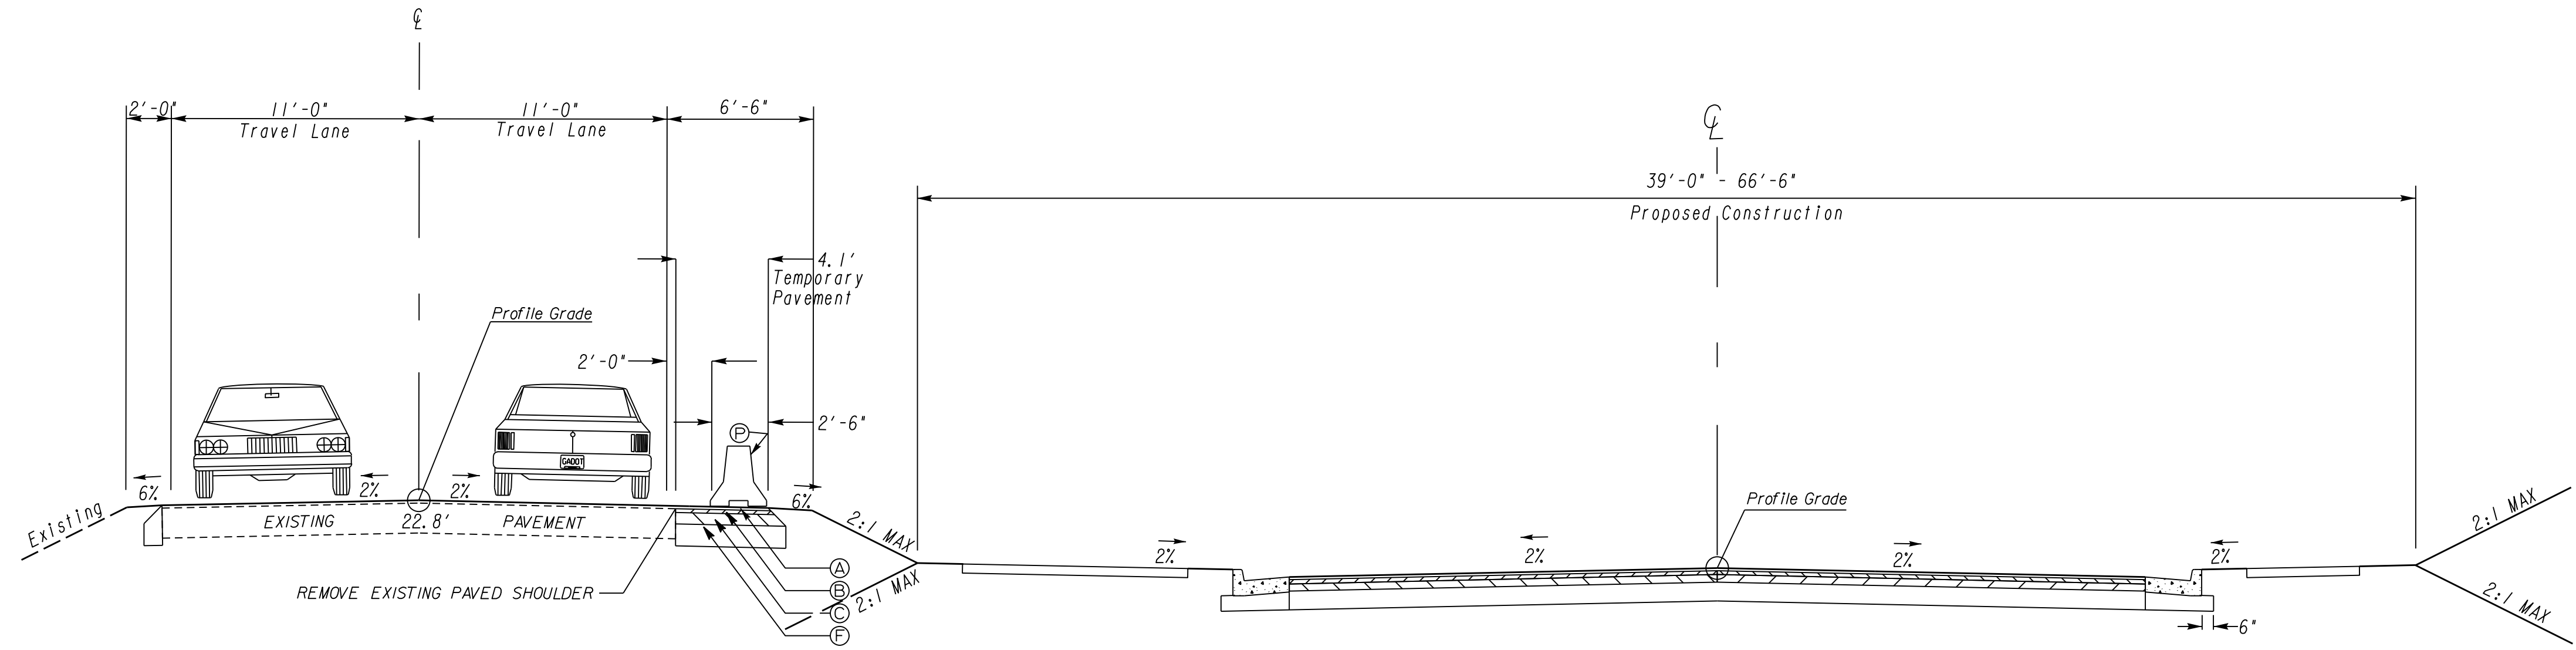

TANGENT SECTION  
SR 347 FROM STATION 10018+50.00 - STATION 10020+50.00

**GEORGIA**  
DEPARTMENT  
OF  
TRANSPORTATION

**NO SCALE**

REVISION DATES


STATE OF GEORGIA  
DEPARTMENT OF TRANSPORTATION  
OFFICE: ROADWAY DESIGN

**CONSTRUCTION STAGING  
PLAN**

SR 347 FROM LAKE LANIER TO  
MCEVER ROAD (STAGE 2)

DRAWING No.  
**19-003**