


TANGENT SECTION
SR 347 FROM STATION 10071+84.00 - STATION 10074+84.00

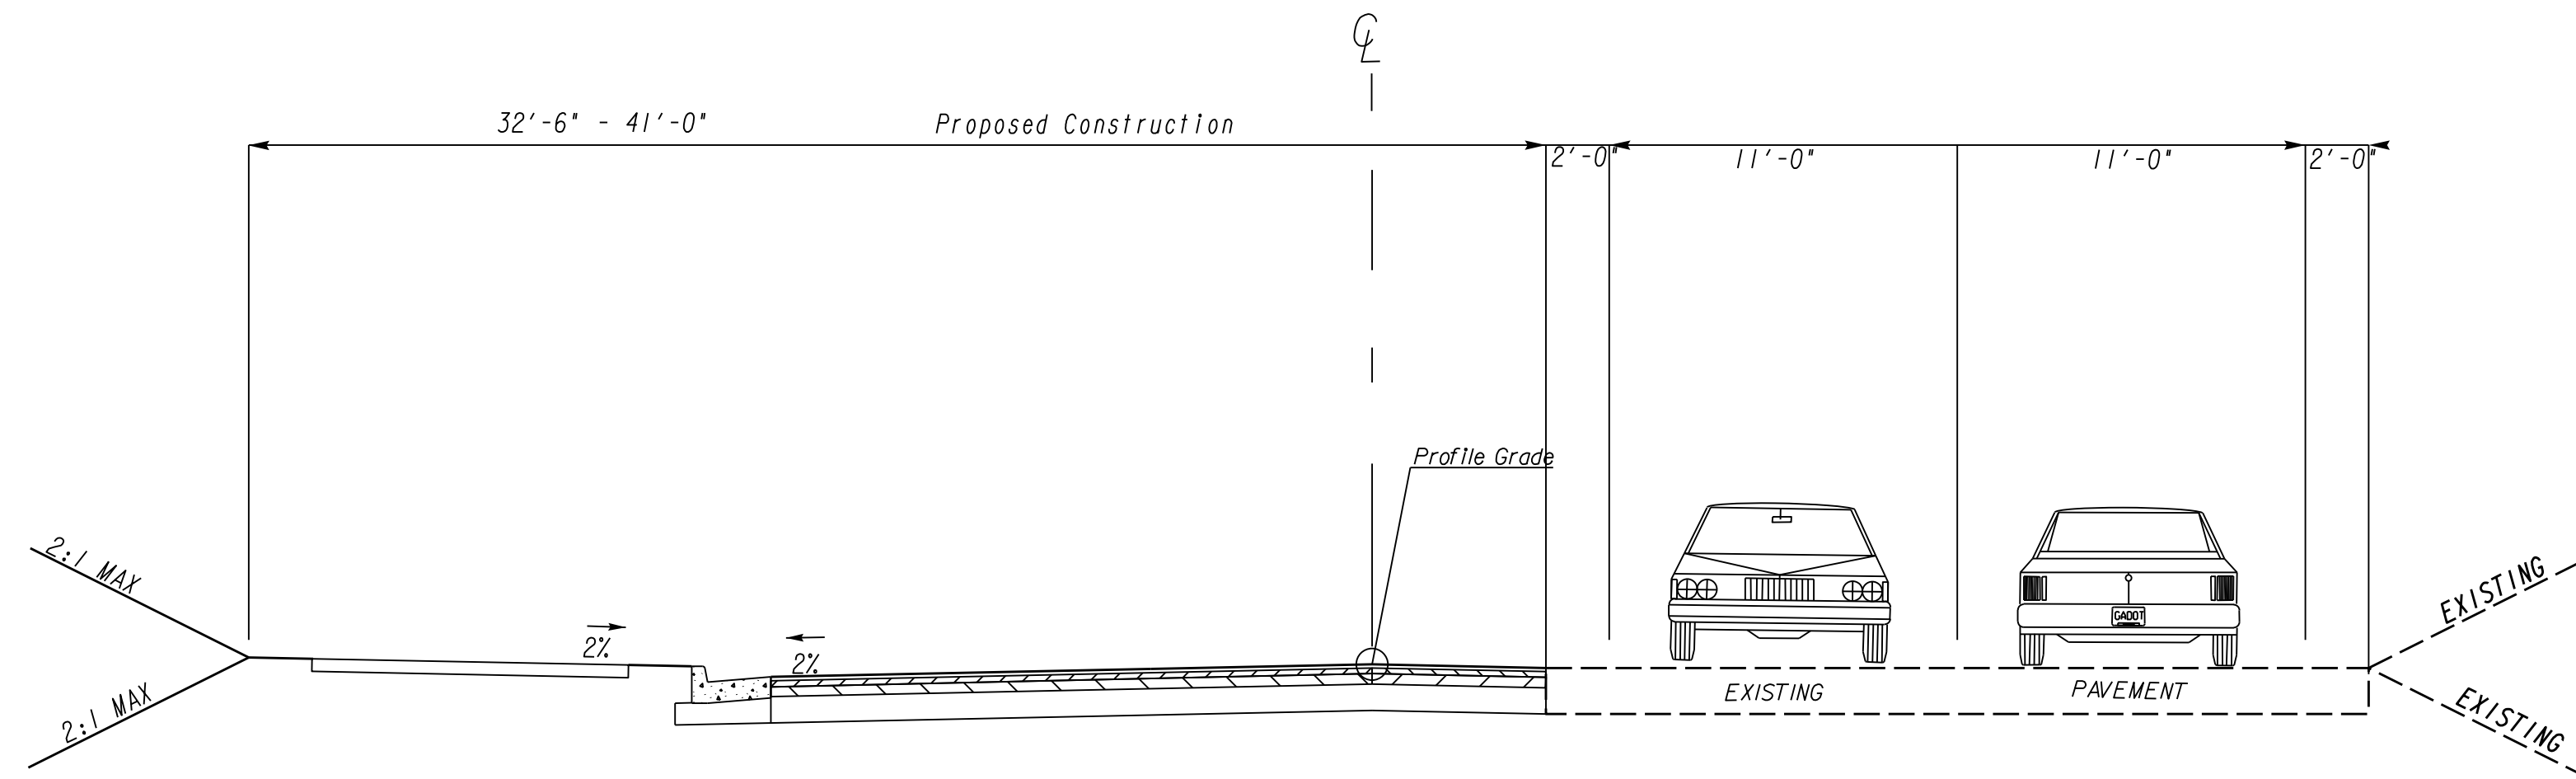

TANGENT SECTION
SR 347 FROM STATION 10075+00.00 - STATION 10083+91.00

GEORGIA
DEPARTMENT
OF
TRANSPORTATION

NO SCALE

REVISION DATES

STATE OF GEORGIA
DEPARTMENT OF TRANSPORTATION
OFFICE: ROADWAY DESIGN

**CONSTRUCTION STAGING
PLAN**

SR 347 FROM LAKE LANIER TO
MCEVER ROAD (STAGE 1)

DRAWING NO.
19-007