


TANGENT SECTION
SR 347 FROM STATION 10004+00.00 - STATION 10011+79.00

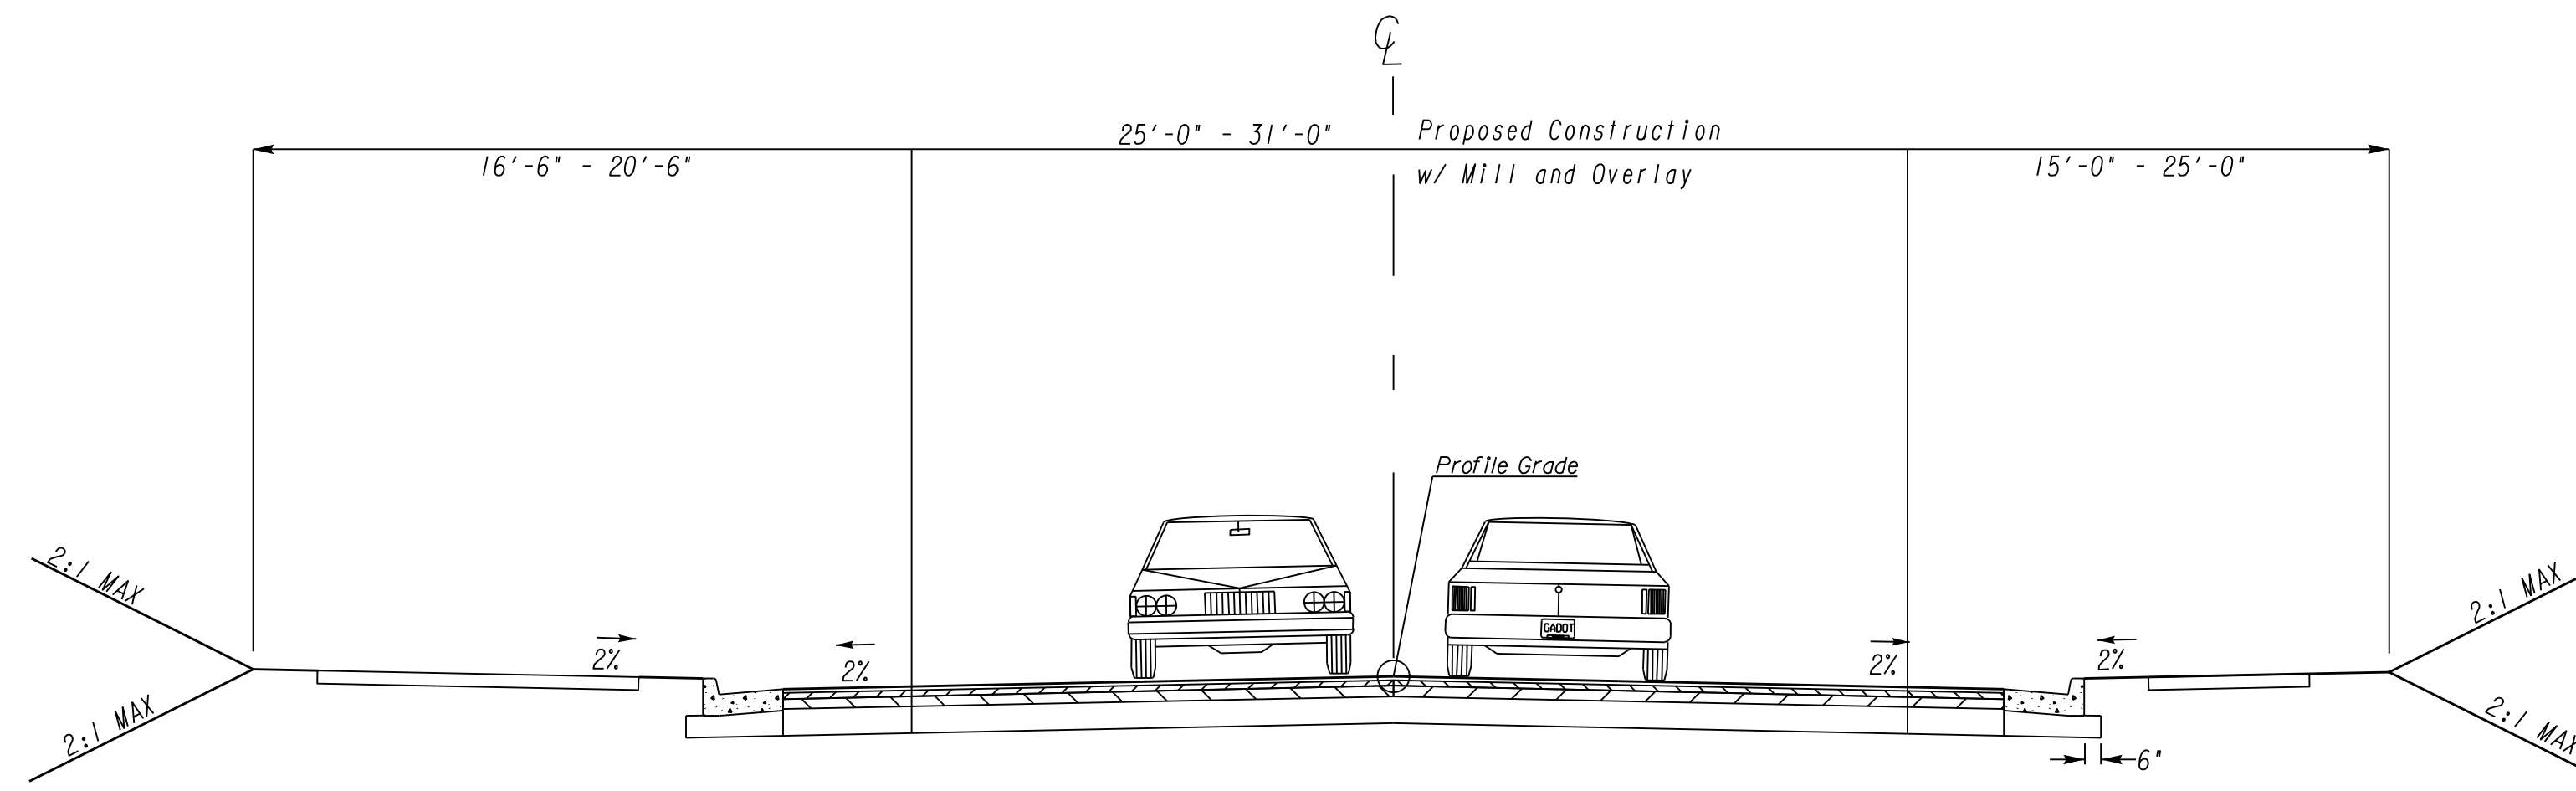

TANGENT SECTION
SR 347 FROM STATION 10011+79.00 - STATION 10015+50.00

GEORGIA
DEPARTMENT
OF
TRANSPORTATION

NO SCALE

REVISION DATES		

STATE OF GEORGIA
DEPARTMENT OF TRANSPORTATION
OFFICE: ROADWAY DESIGN
**CONSTRUCTION STAGING
PLAN**
SR 347 FROM LAKE LANIER TO
MCEVER ROAD (STAGE 2)

DRAWING No.
19-102