


TANGENT SECTION  
SR 347 FROM STATION 10071+84.00 - STATION 10074+84.00

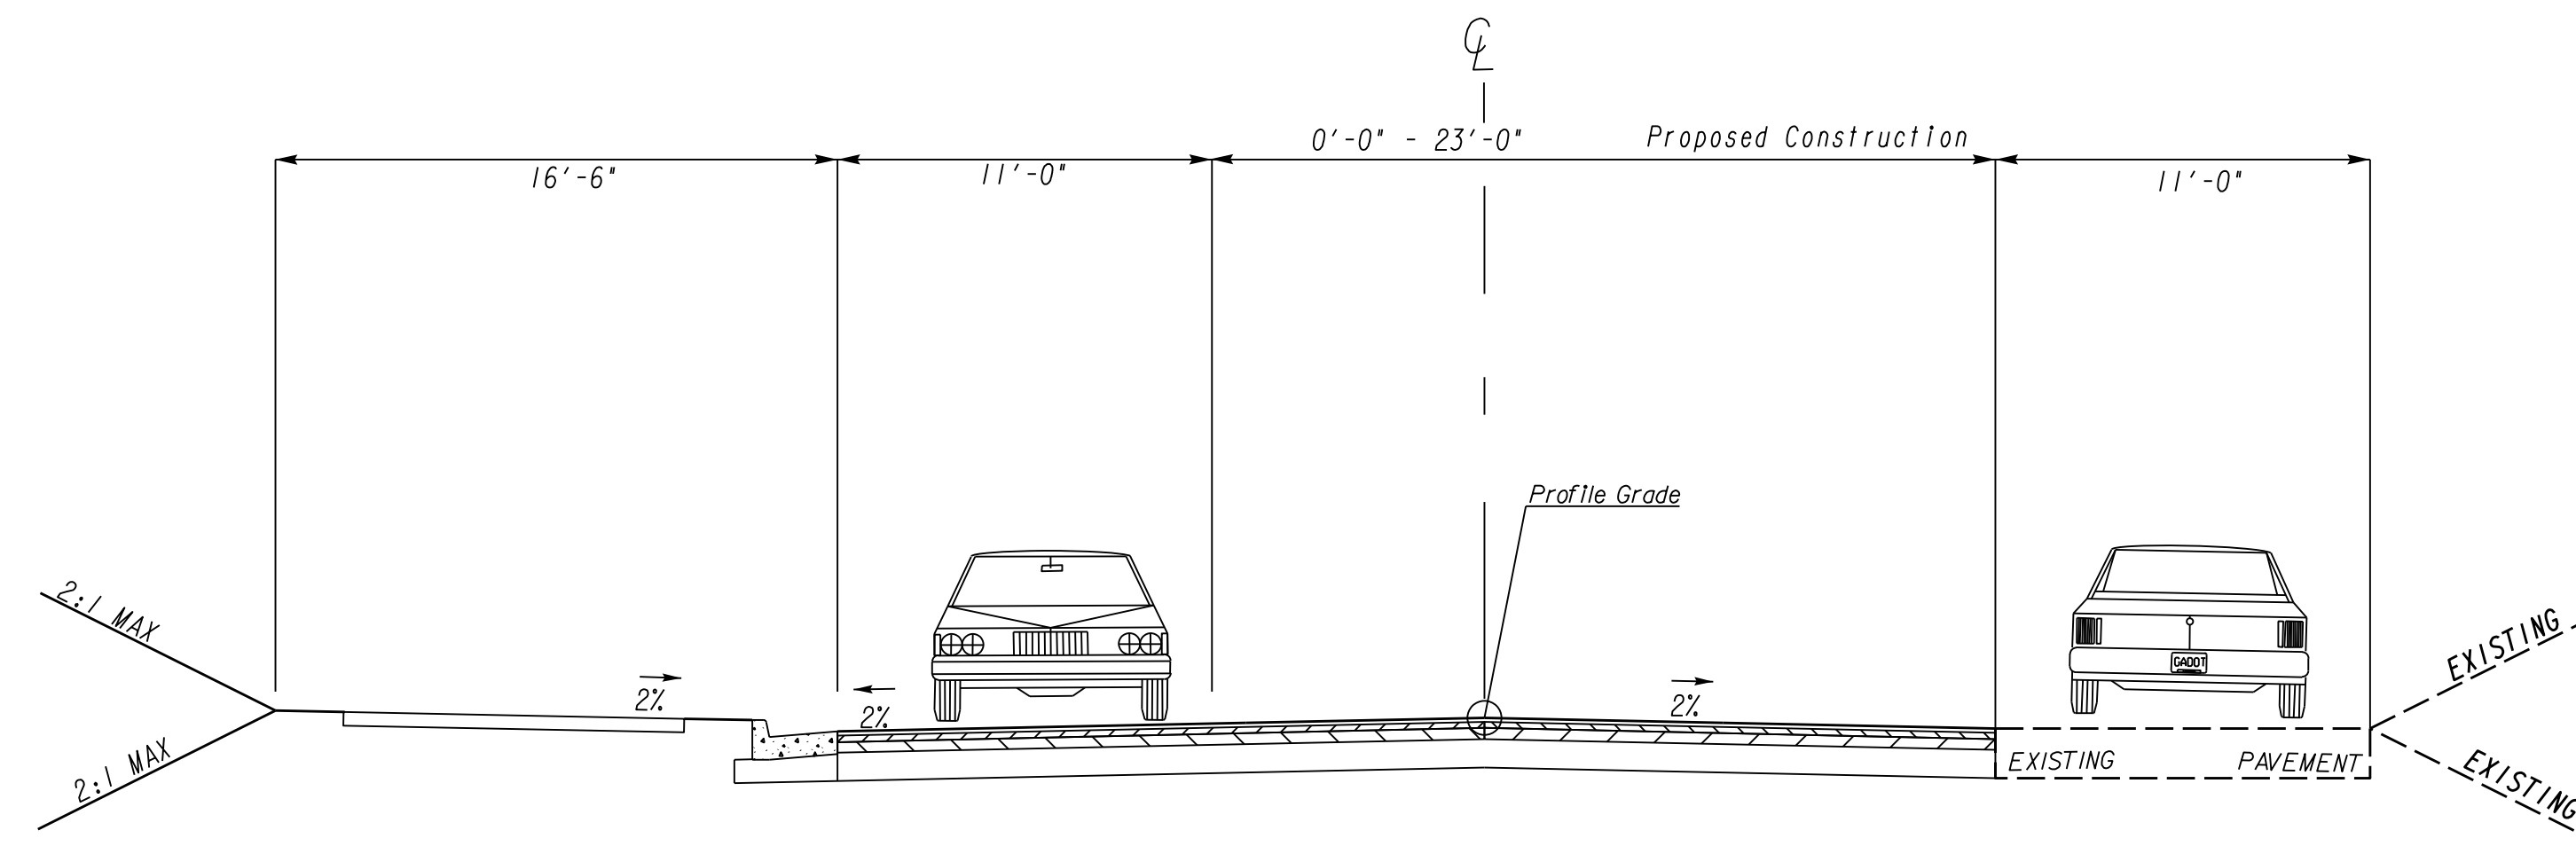

TANGENT SECTION  
SR 347 FROM STATION 10074+84.00 - STATION 10088+00.00

**GEORGIA**  
DEPARTMENT  
OF  
TRANSPORTATION

**NO SCALE**

REVISION DATES


STATE OF GEORGIA  
DEPARTMENT OF TRANSPORTATION  
OFFICE: ROADWAY DESIGN

**CONSTRUCTION STAGING  
PLAN**

SR 347 FROM LAKE LANIER TO  
MCEVER ROAD (STAGE 2)

DRAWING No.  
**19-106**