


TANGENT SECTION
SR 347 FROM STATION 10088+00.00 - STATION 10090+00.00

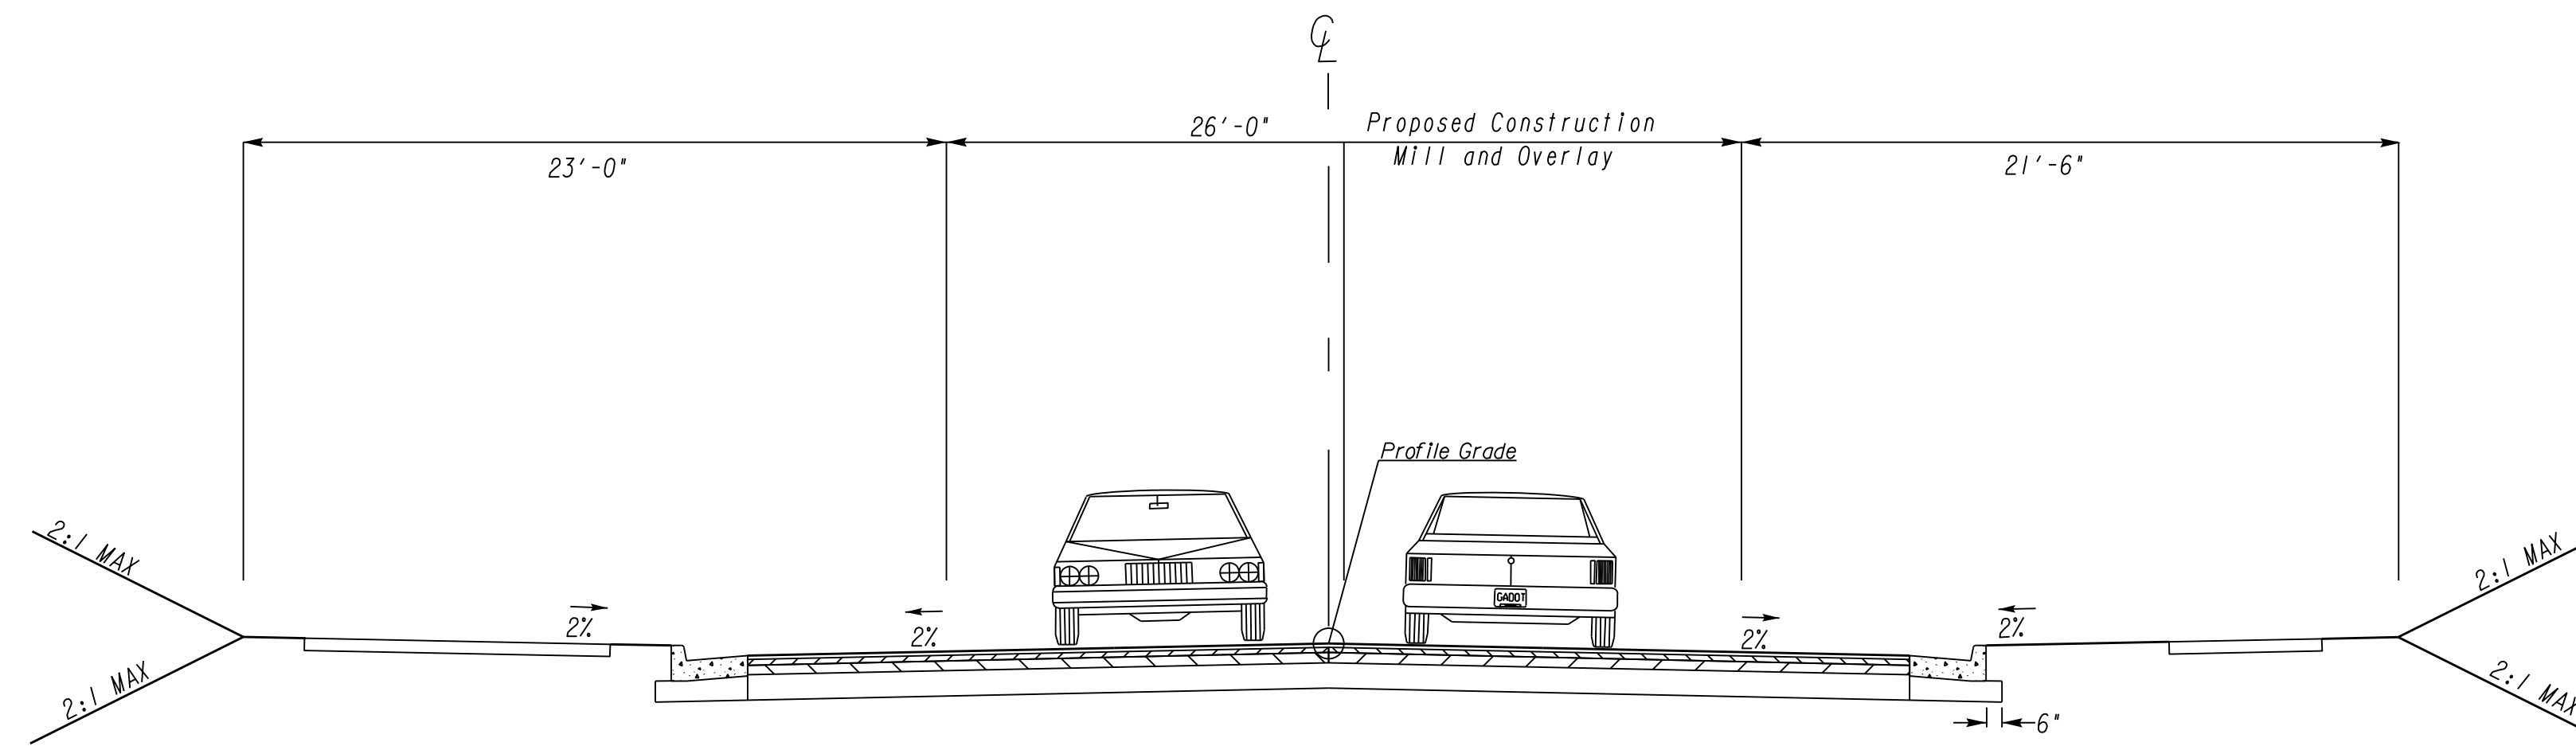

TANGENT SECTION
SR 347 FROM STATION 10090+00.00 - STATION 10092+94.00

GEORGIA
DEPARTMENT
OF
TRANSPORTATION

NO SCALE

REVISION DATES

| | | |
|--|--|--|
| | | |
| | | |
| | | |
| | | |
| | | |

STATE OF GEORGIA
DEPARTMENT OF TRANSPORTATION
OFFICE: ROADWAY DESIGN

**CONSTRUCTION STAGING
PLAN**

SR 347 FROM LAKE LANIER TO
MCEVER ROAD (STAGE 2)

DRAWING No.
19-107