


TANGENT SECTION  
 SR 347 FROM STATION 10092+94.00 - STATION 10096+70.00  
 SR 347 FROM STATION 10099+28.00 - STATION 10102+94.00  
 SR 347 FROM STATION 10106+00.00 - STATION 10107+98.00

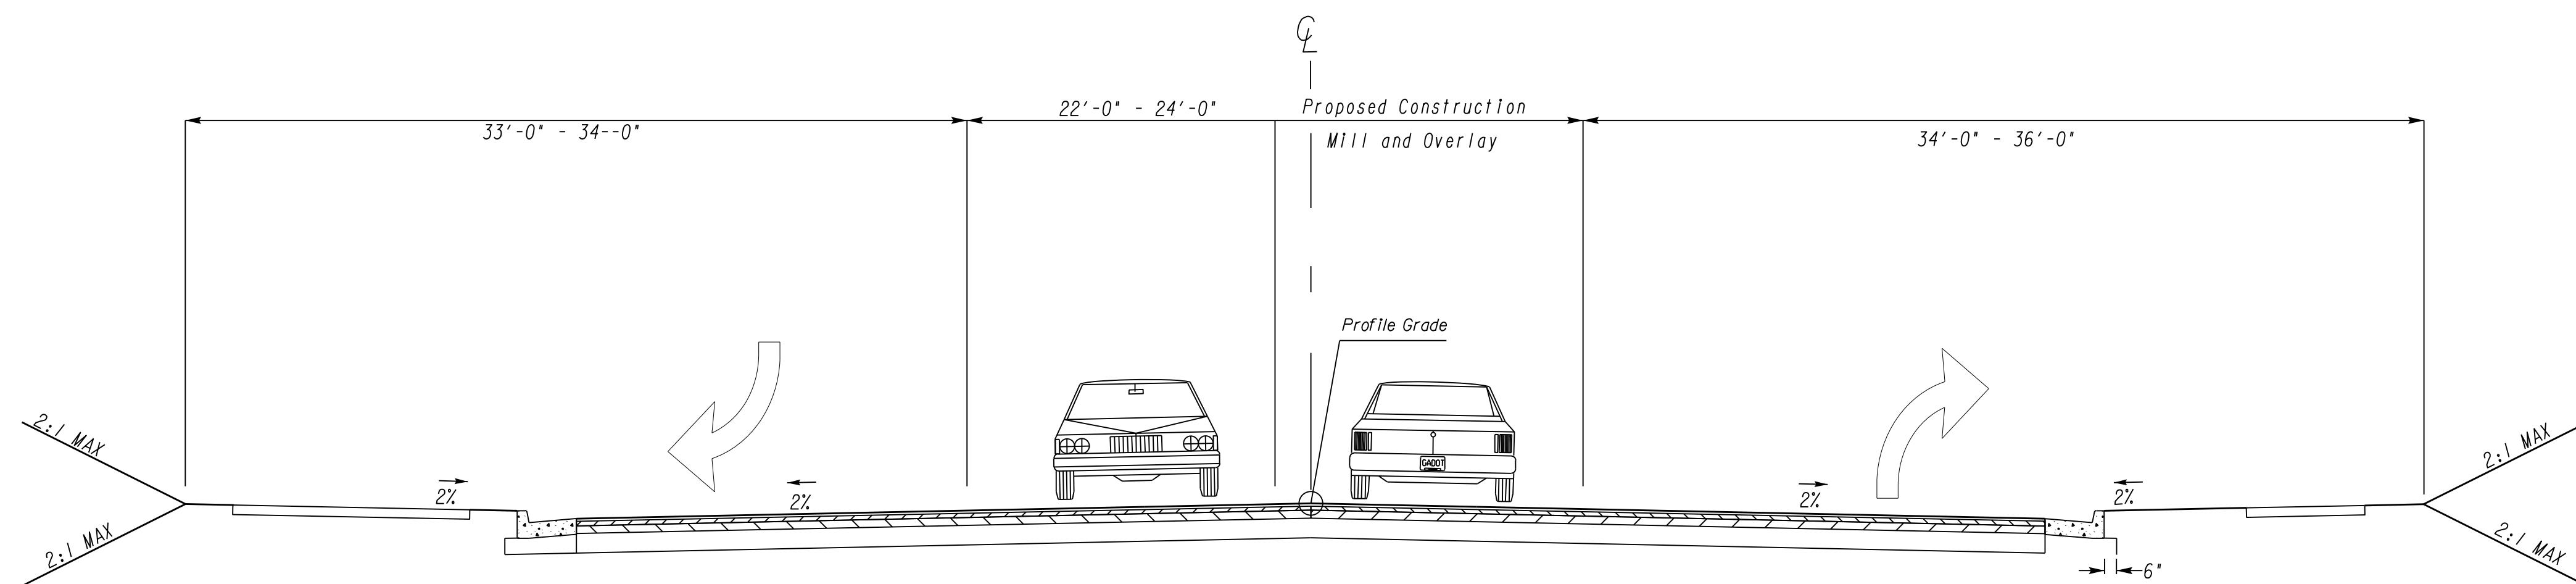

TANGENT SECTION  
 SR 347 FROM STATION 10096+70.00 - STATION 10099+28.00  
 SR 347 FROM STATION 10107+98.00 - STATION 10109+43.00

**GEORGIA**  
 DEPARTMENT  
 OF  
 TRANSPORTATION

**NO SCALE**

REVISION DATES


STATE OF GEORGIA  
 DEPARTMENT OF TRANSPORTATION  
 OFFICE: ROADWAY DESIGN

**CONSTRUCTION STAGING  
 PLAN**

SR 347 FROM LAKE LANIER TO  
 MCEVER ROAD (STAGE 2)

DRAWING No.  
**19-108**