


TANGENT SECTION
BIG CREEK ROAD FROM STATION 83+50.00 - STATION 85+50.00

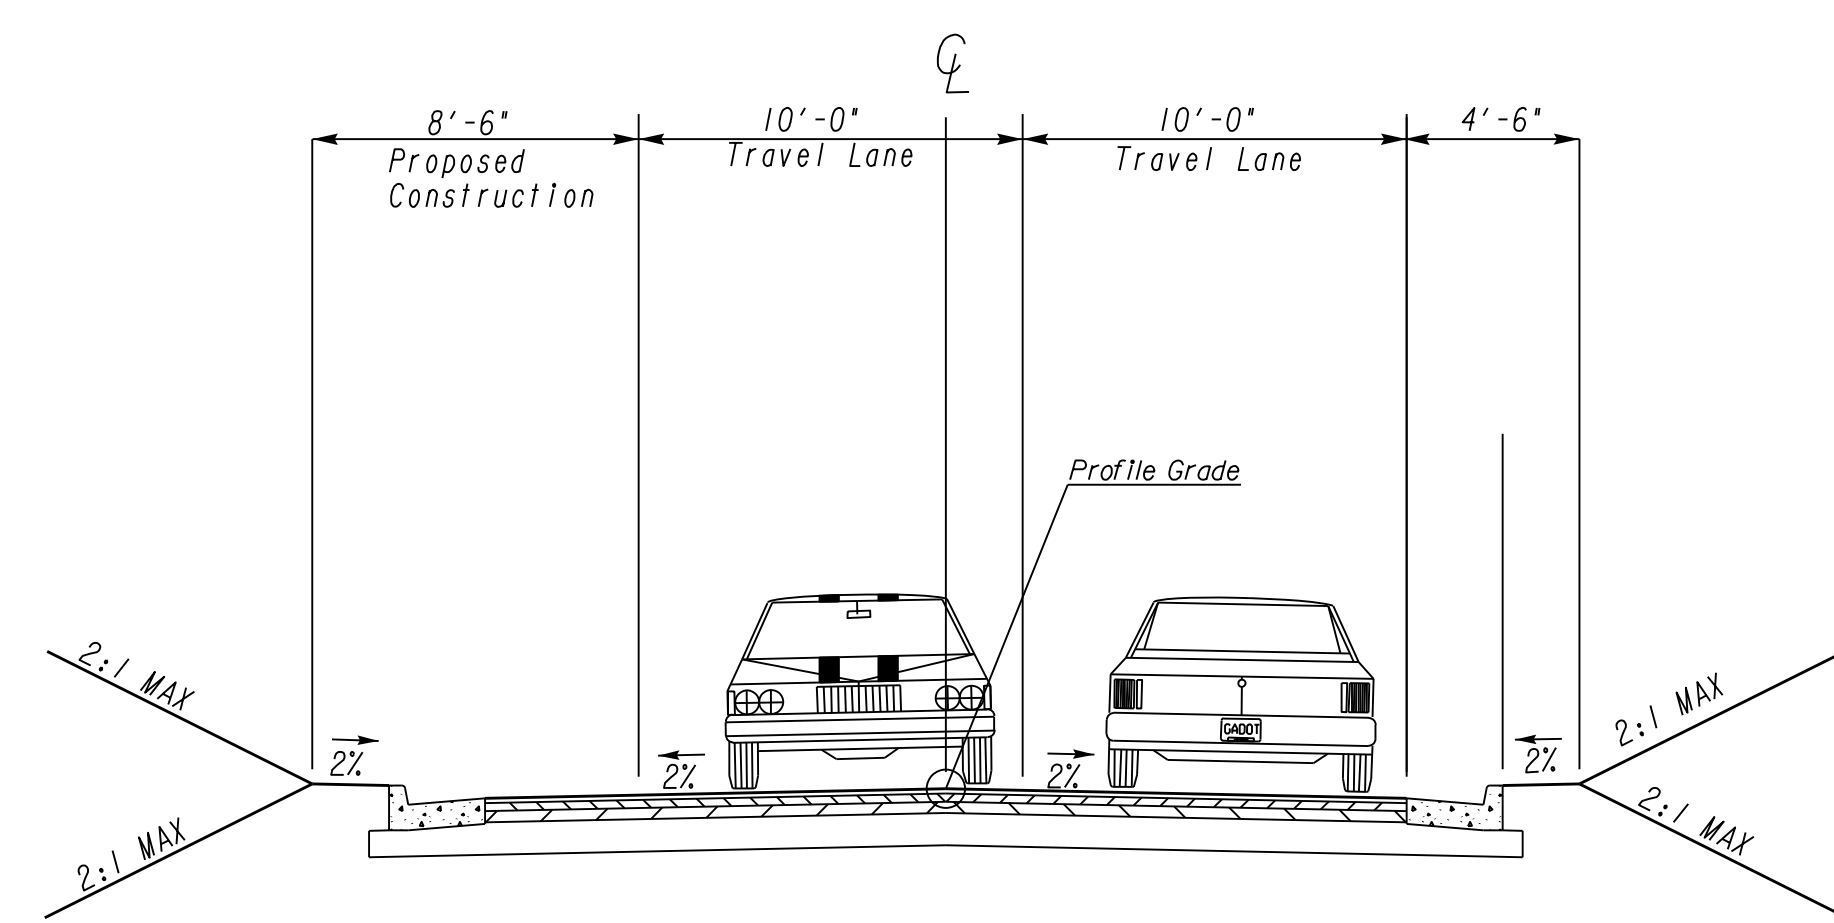

TANGENT SECTION
NORTH WATERWORKS ROAD STATION 100+50.00

GEORGIA
DEPARTMENT
OF
TRANSPORTATION

NO SCALE

REVISION DATES		

STATE OF GEORGIA
DEPARTMENT OF TRANSPORTATION
OFFICE: ROADWAY DESIGN

**CONSTRUCTION STAGING
PLAN**

SR 347 FROM LAKE LANIER TO
MCEVER ROAD (STAGE 3)

DRAWING NO.
19-205