


TANGENT SECTION
NORTH WATERWORKS ROAD FROM STATION 101+00.00 - STATION 103+00.00

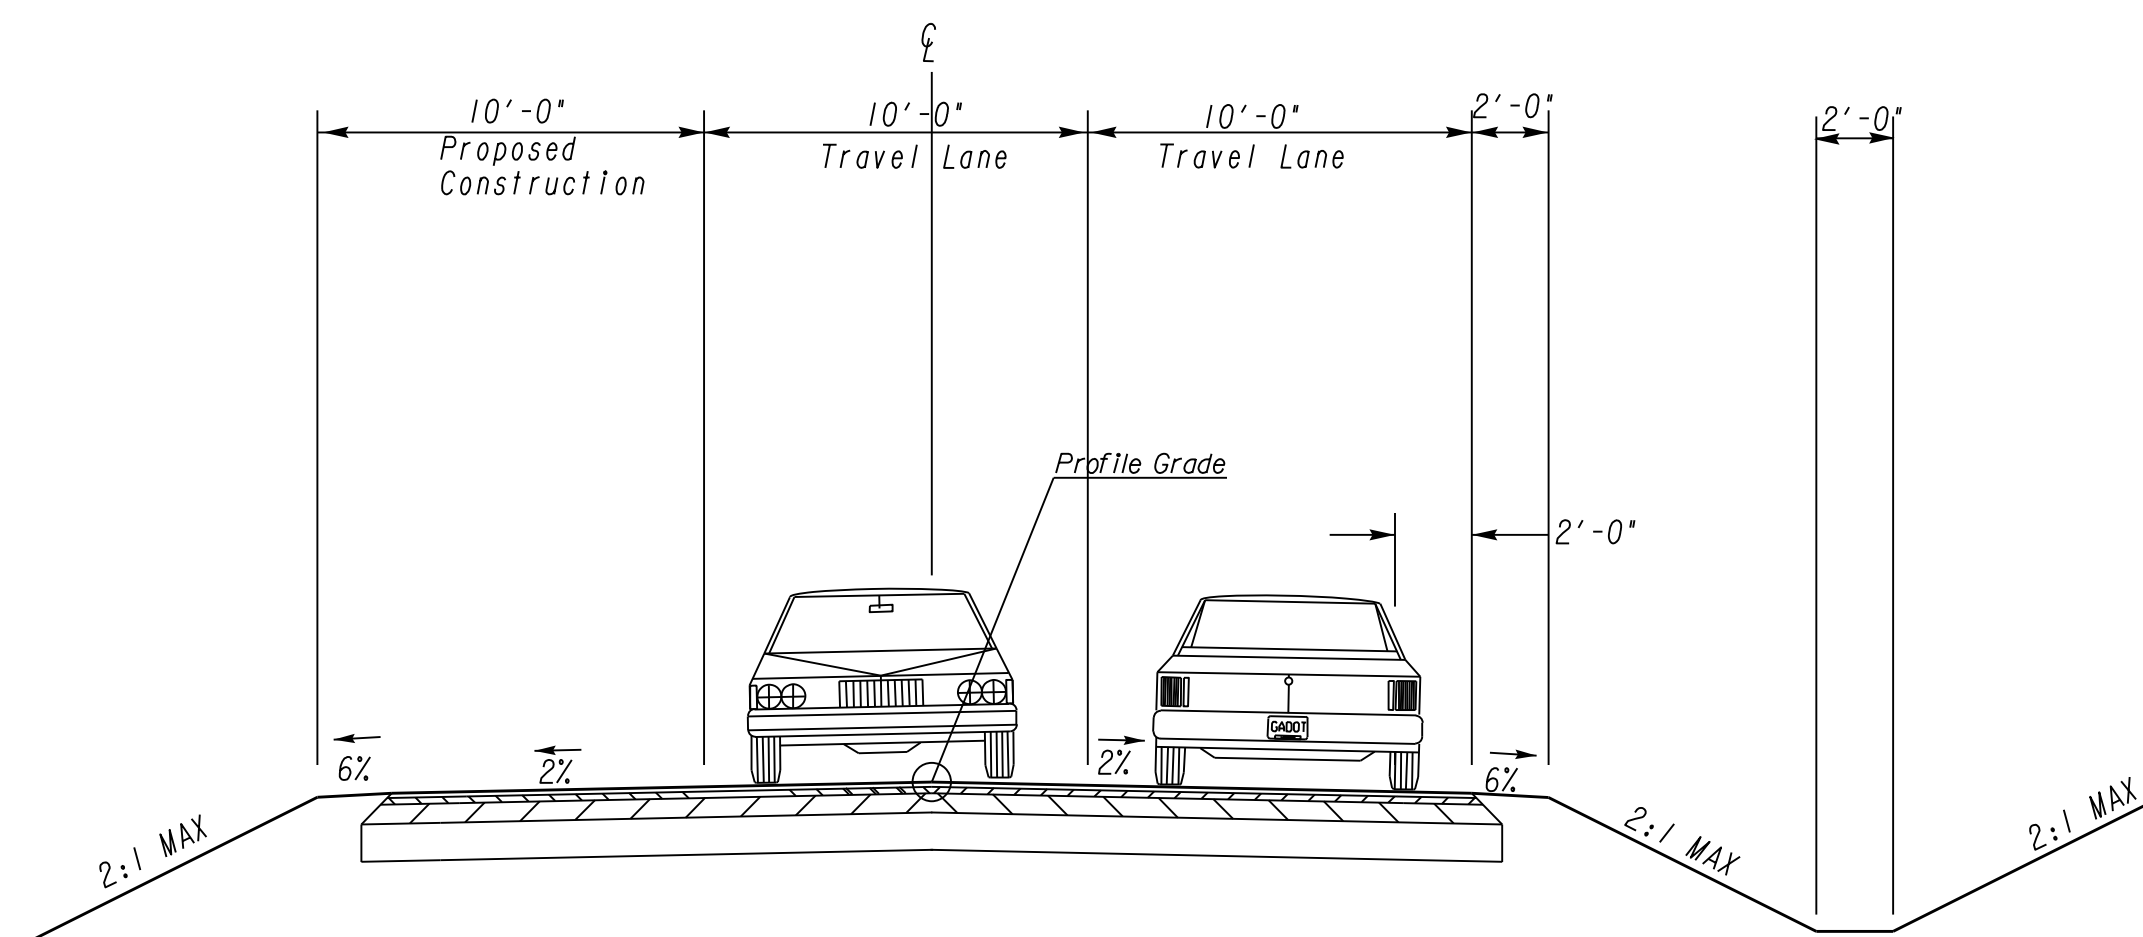

TANGENT SECTION
PASS DRIVE FROM STATION 32+50.00 - STATION 34+00.00

GEORGIA
DEPARTMENT
OF
TRANSPORTATION

NO SCALE

REVISION DATES		

STATE OF GEORGIA
DEPARTMENT OF TRANSPORTATION
OFFICE: ROADWAY DESIGN

**CONSTRUCTION STAGING
PLAN**

SR 347 FROM LAKE LANIER TO
MCEVER ROAD (STAGE 3)

DRAWING No. 19-206
