


TANGENT SECTION
SR 347 FROM STATION 10090+00.00 - STATION 10092+94.00

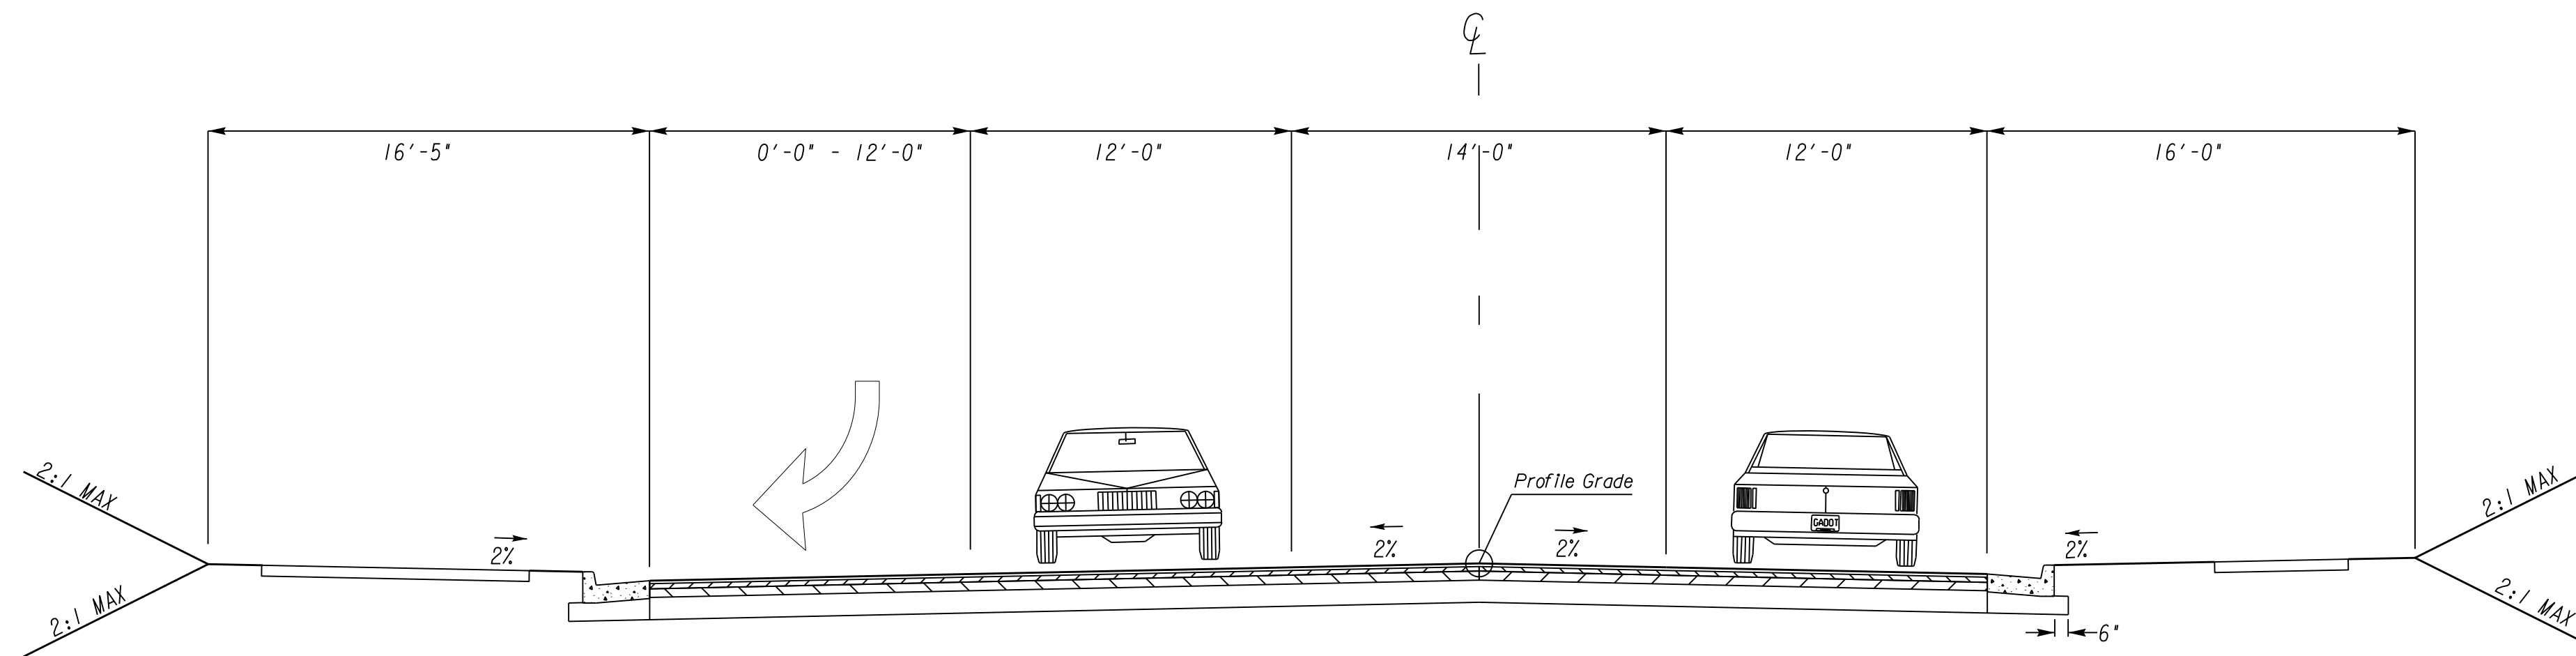

TANGENT SECTION
SR 347 FROM STATION 10092+94.00 - STATION 10096+70.00
SR 347 FROM STATION 10099+28.00 - STATION 10102+94.00
SR 347 FROM STATION 10106+00.00 - STATION 10107+98.00

GEORGIA
DEPARTMENT
OF
TRANSPORTATION

NO SCALE

REVISION DATES

STATE OF GEORGIA
DEPARTMENT OF TRANSPORTATION
OFFICE: ROADWAY DESIGN

**CONSTRUCTION STAGING
PLAN**

SR 347 FROM LAKE LANIER TO
MCEVER ROAD (STAGE 4)

DRAWING NO.
19-297