


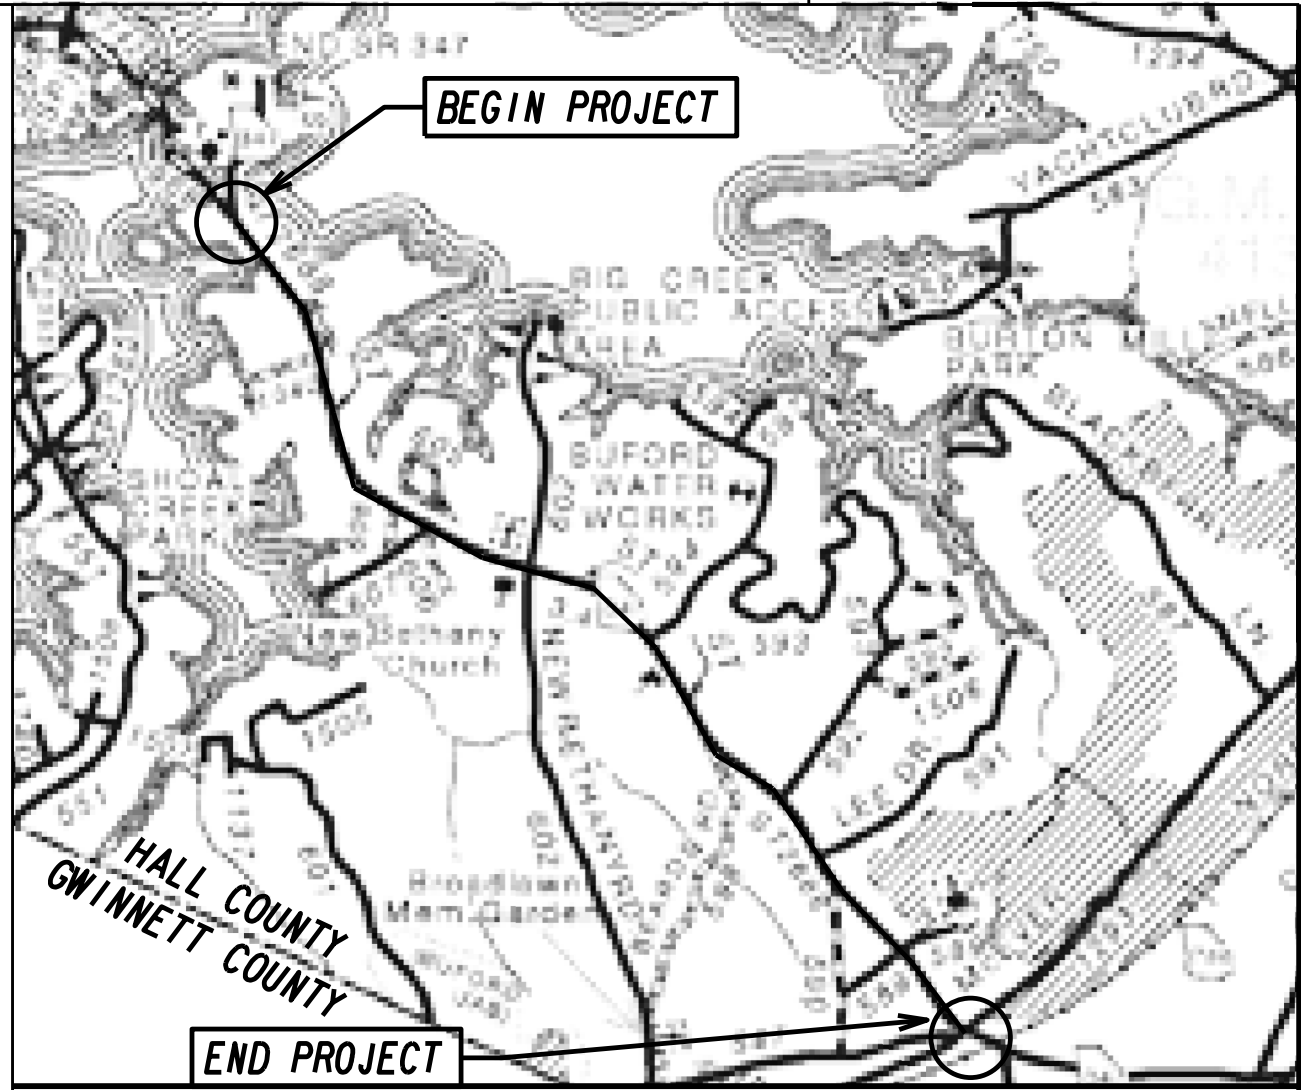

LOCATION SKETCH


THIS PROJECT HAS BEEN PREPARED USING THE HORIZONTAL GEORGIA COORDINATE SYSTEM OF 1984 (NAD 1983)/94 WEST ZONE, AND THE NORTH AMERICAN VERTICAL DATUM (NAVD) OF 1988.

DEPARTMENT OF TRANSPORTATION STATE OF GEORGIA

EROSION, SEDIMENTATION & POLLUTION CONTROL PLAN SR 347 / LANIER ISLANDS PARKWAY FROM LAKE LANIER TO MCEVER ROAD

FEDERAL AID PROJECT
CSSTP-0007-00(319)
HALL COUNTY

FEDERAL ROUTE * N/A
STATE ROUTE * 347
P.J.NO. 0007319

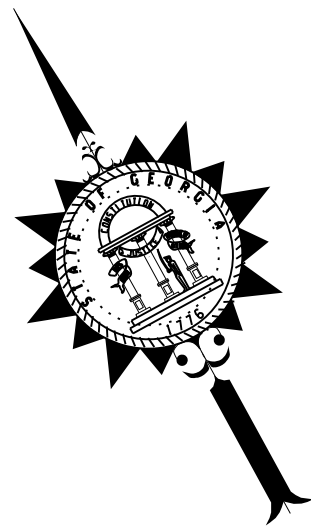

MID-POINT COORDINATE
STA. 10062+02.20
NORTHING = 1513108.38
EASTING = 2349243.76
LONGITUDE = 83° 59' 33.3"
LATITUDE = 34° 9' 33.8"
MILEPOST = 1.31

PRIMARY PERMITEE
NAME: GEORGIA DEPARTMENT OF TRANSPORTATION
ADDRESS: ONE GEORGIA CENTER
600 WEST PEACHTREE STREET, N.W.
ATLANTA, GA 30308
PHONE: (404) 631-1990

BEGIN PROJECT
CSSTP-0007-00(319)
STA. 10000+00.00
NORTHING = 1517014.72
EASTING = 2345338.48
LONGITUDE = 84° 0' 19.7"
LATITUDE = 34° 10' 12.5"
MILEPOST = N/A



END PROJECT
CSSTP-0007-00(319)
STA. 10124+04.40
NORTHING = 1509708.75
EASTING = 2354323.66
LONGITUDE = 83° 8' 32.9"
LATITUDE = 34° 9' 0.1"
MILEPOST = 2.48

PLANS PREPARED
BY: S.SYKES,P.E.

RECOMMENDED FOR
SUBMISSION BY: JOSHUA B.TAYLOR,P.E.

RECOMMENDED FOR
APPROVAL BY: C.ANDY CASEY,P.E.
STATE ROADWAY DESIGN ENGINEER

- -201
Date: RUSSELL R. MCMURRY,P.E.- CHIEF ENGINEER
0000012103
GSWCC LEVEL II Certification Number

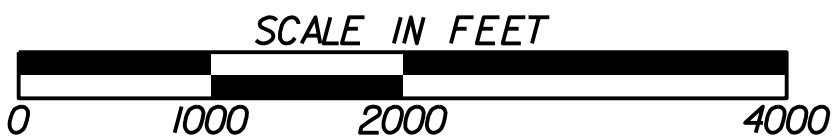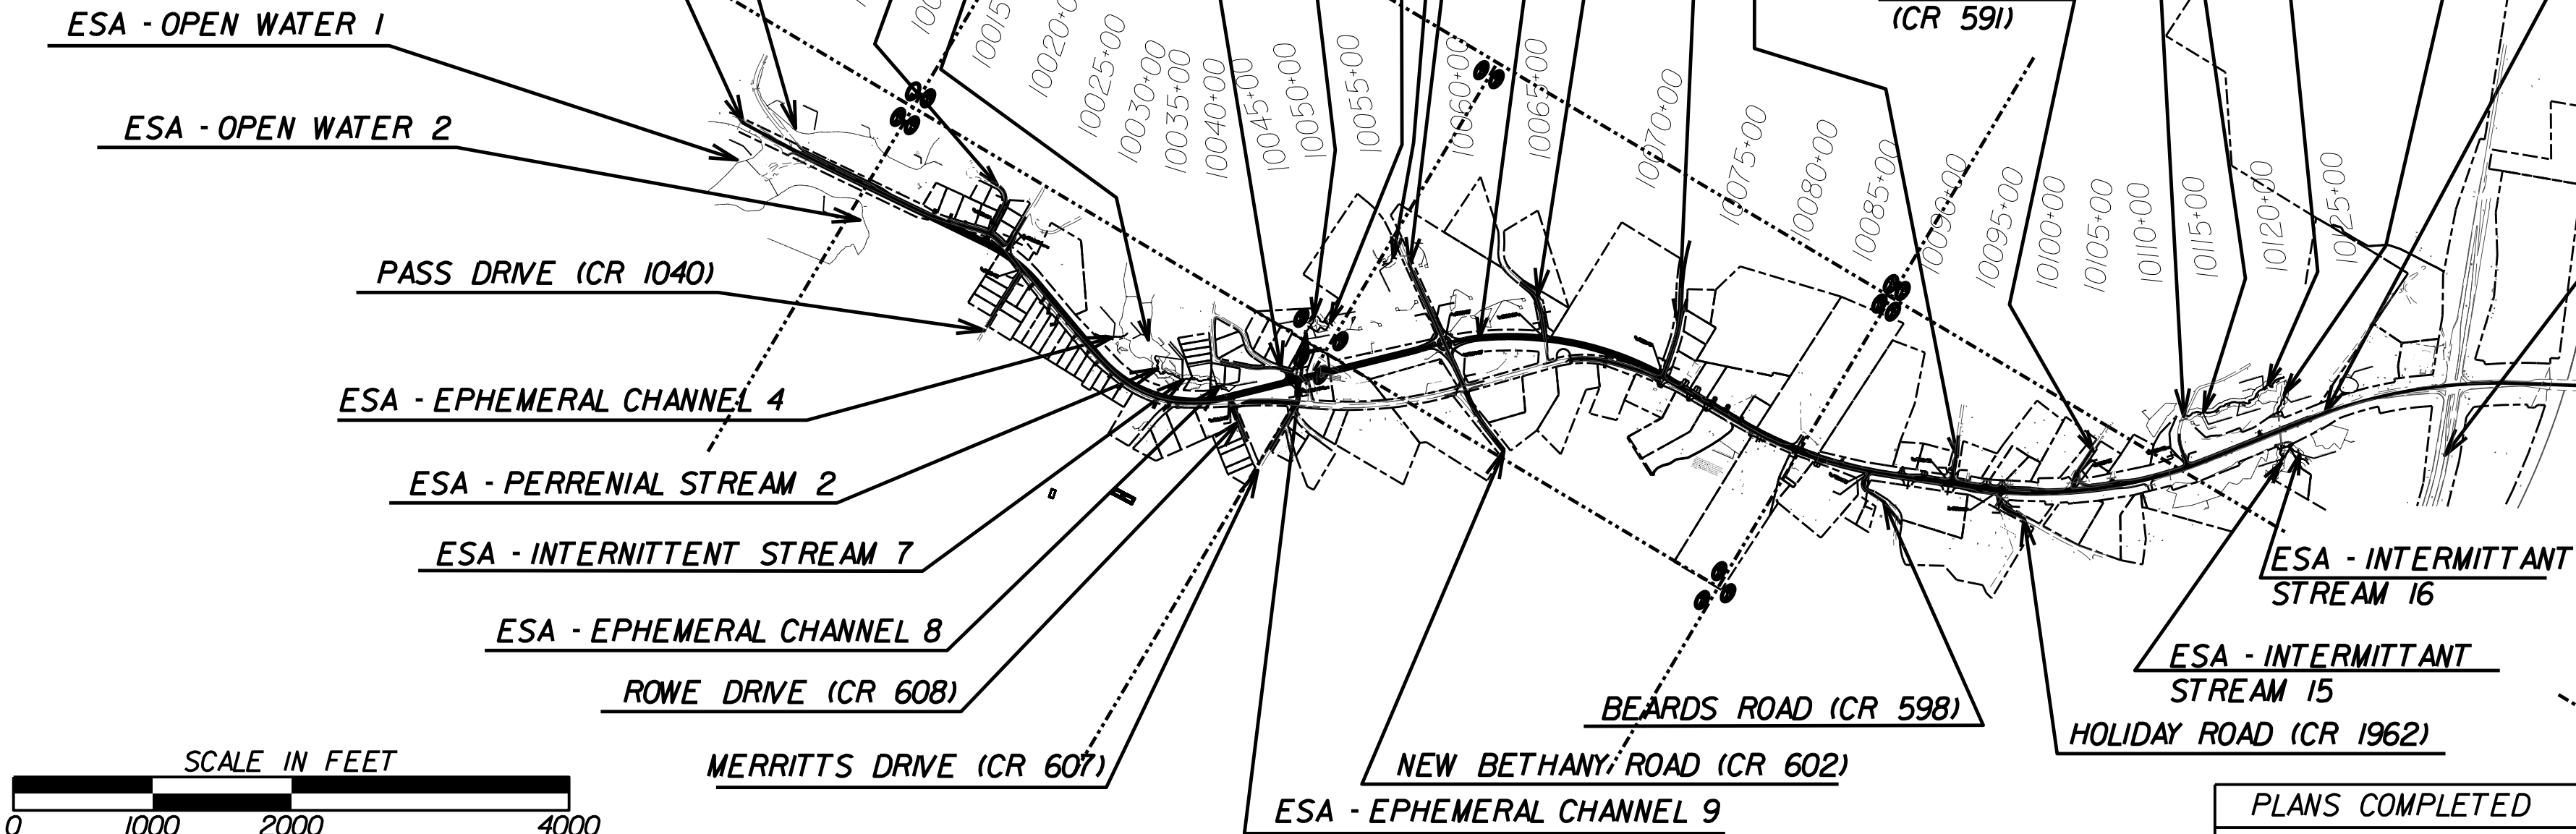

24 HOUR CONTACT:

Name
Phone Number
Contractor shall complete the information in this box.

LENGTH OF PROJECT	
COUNTY No.139	
Project No. 0007319	
MILES	
NET LENGTH OF ROADWAY	2.3490
NET LENGTH OF BRIDGES	0.0000
NET LENGTH OF PROJECT	2.3490
NET LENGTH OF EXCEPTIONS	0.0000
GROSS LENGTH OF PROJECT	2.3490

PLANS COMPLETED - -				
REVISIONS				
DATE	ENTITY REQUESTING REVISION(S)	DRAWING NUMBER(S)	SIGNATURE	GSWCC LEVEL II CERT.*
- -				
- -				
- -				
- -				
- -				
- -				
- -				

DRAWING No.
50-001