


TYPICAL SECTION #1
TANGENT SECTION
 SR 11
 STA 500+00.00 TO STA 501+50.00
 STA 544+50.00 TO STA 544+90.70
 GIFTON THOMAS ROAD
 STA 10+86.71 TO STA 11+01.00

- Ⓐ 165 LB/SY RECYCLED ASPH CONC. 12.5 MM SUPERPAVE, GP 2 ONLY, INCL BITUM MATL & H LIME
- Ⓑ 220 LB/SY RECYCLED ASPH CONC. 19 MM SUPERPAVE, GP 1 OR 2 ONLY, INCL BITUM MATL & H LIME
- Ⓒ 770 LB/SY RECYCLED ASPH CONC. 25 MM SUPERPAVE, GP 1 OR 2 ONLY, INCL BITUM MATL & H LIME
- Ⓓ PLAIN PC CONC PVMT, CL 1 CONC, 10.5 INCH THICK
- Ⓔ 10 IN GR AGGR BASE CRS, INCL MATL
- Ⓕ 12 IN GR AGGR BASE CRS, INCL MATL

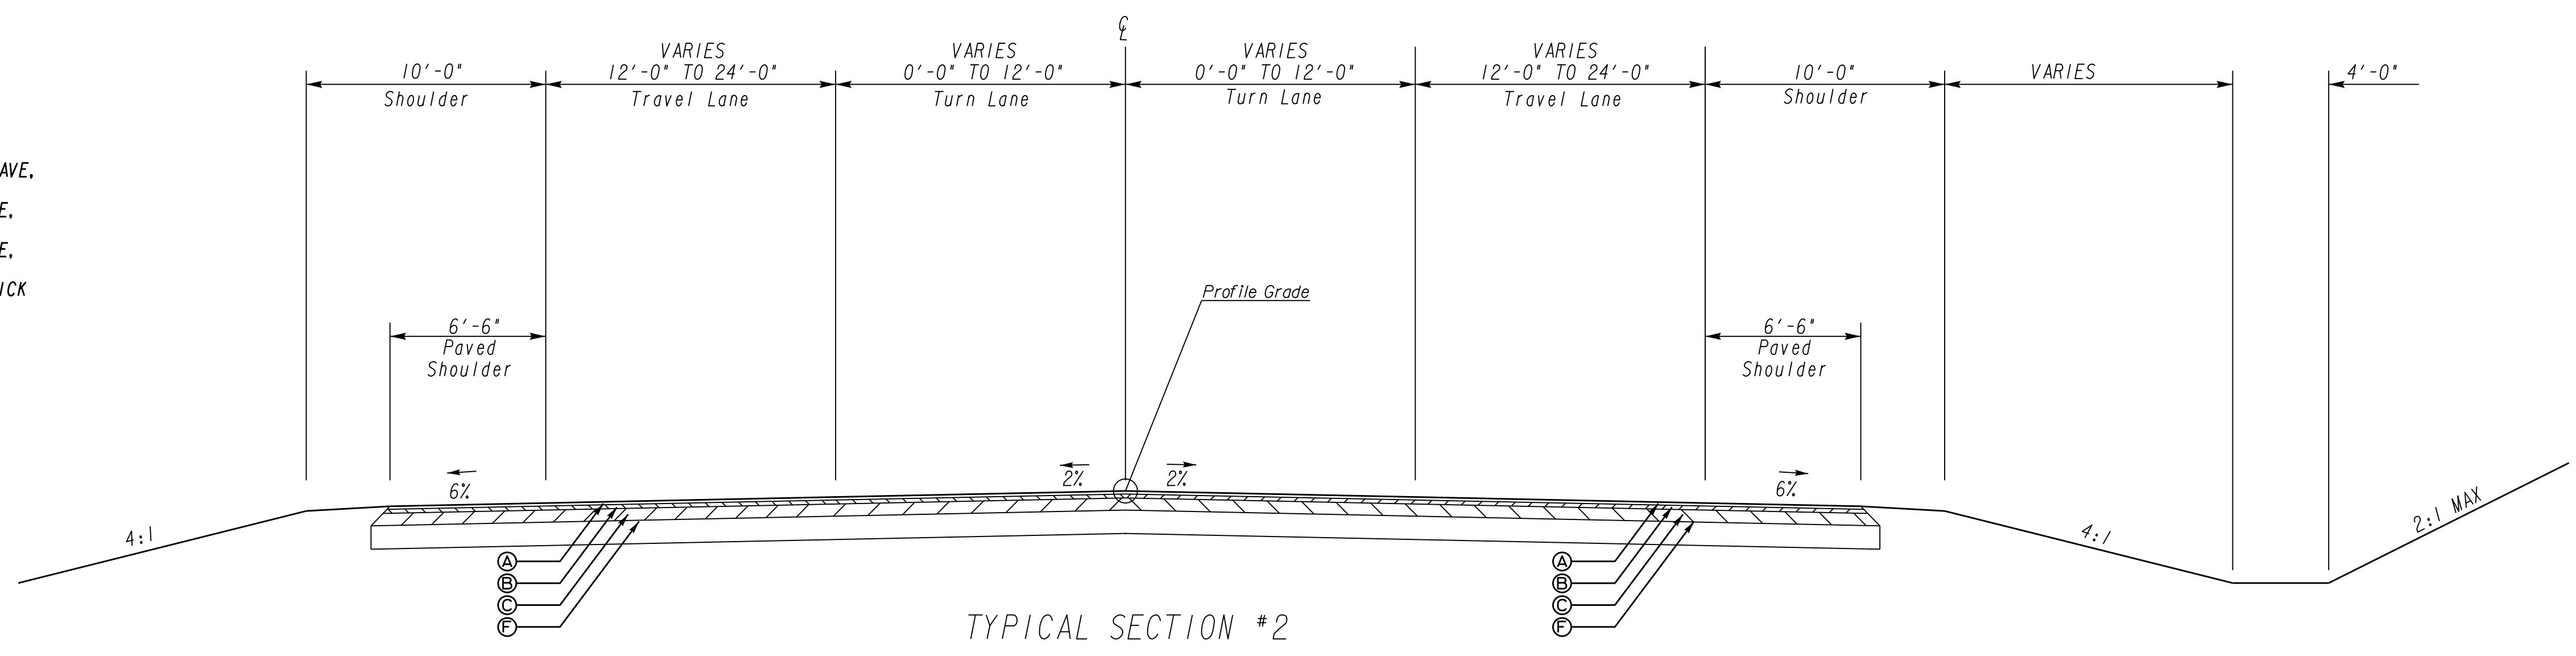

TYPICAL SECTION #2
TANGENT SECTION
 SR 11
 STA 501+50.00 TO STA 506+68.15
 STA 518+91.33 TO STA 519+01.89
 STA 524+23.29 TO STA 544+50.00

SLOPE CONTROLS		
SLOPE	CUT	FILL
4:1	—	0-10'
2:1	ALL	OVER 10'

GEORGIA
DEPARTMENT
OF
TRANSPORTATION

NO SCALE

REVISION DATES		

STATE OF GEORGIA
 DEPARTMENT OF TRANSPORTATION
 OFFICE: ROADWAY DESIGN
TYPICAL SECTIONS
 P. I. NO. 0008430

DRAWING No.
05-0001