


TYPICAL SECTION #3  
SUPER ELEVATED SECTION  
SR 11  
\*SEE PLAN SHEETS FOR SUPERELEVATION RATES

S. E. RATE	shoulder slope
2.0% OR 3.0%	4.0%
4.0% OR 5.0%	2.0%
6.0% OR 7.0%	1.0%
8.0% +	0.0%

- Ⓐ 165 LB/SY RECYCLED ASPH CONC 12.5 MM SUPERPAVE, GP 2 ONLY, INCL BITUM MATL & H LIME
- Ⓑ 220 LB/SY RECYCLED ASPH CONC 19 MM SUPERPAVE, GP 1 OR 2 ONLY, INCL BITUM MATL & H LIME
- Ⓒ 770 LB/SY RECYCLED ASPH CONC 25 MM SUPERPAVE, GP 1 OR 2 ONLY, INCL BITUM MATL & H LIME
- Ⓓ PLAIN PC CONC PVMT, CL 1 CONC, 10.5 INCH THICK
- Ⓔ 10 IN GR AGGR BASE CRS, INCL MATL
- Ⓕ 12 IN GR AGGR BASE CRS, INCL MATL

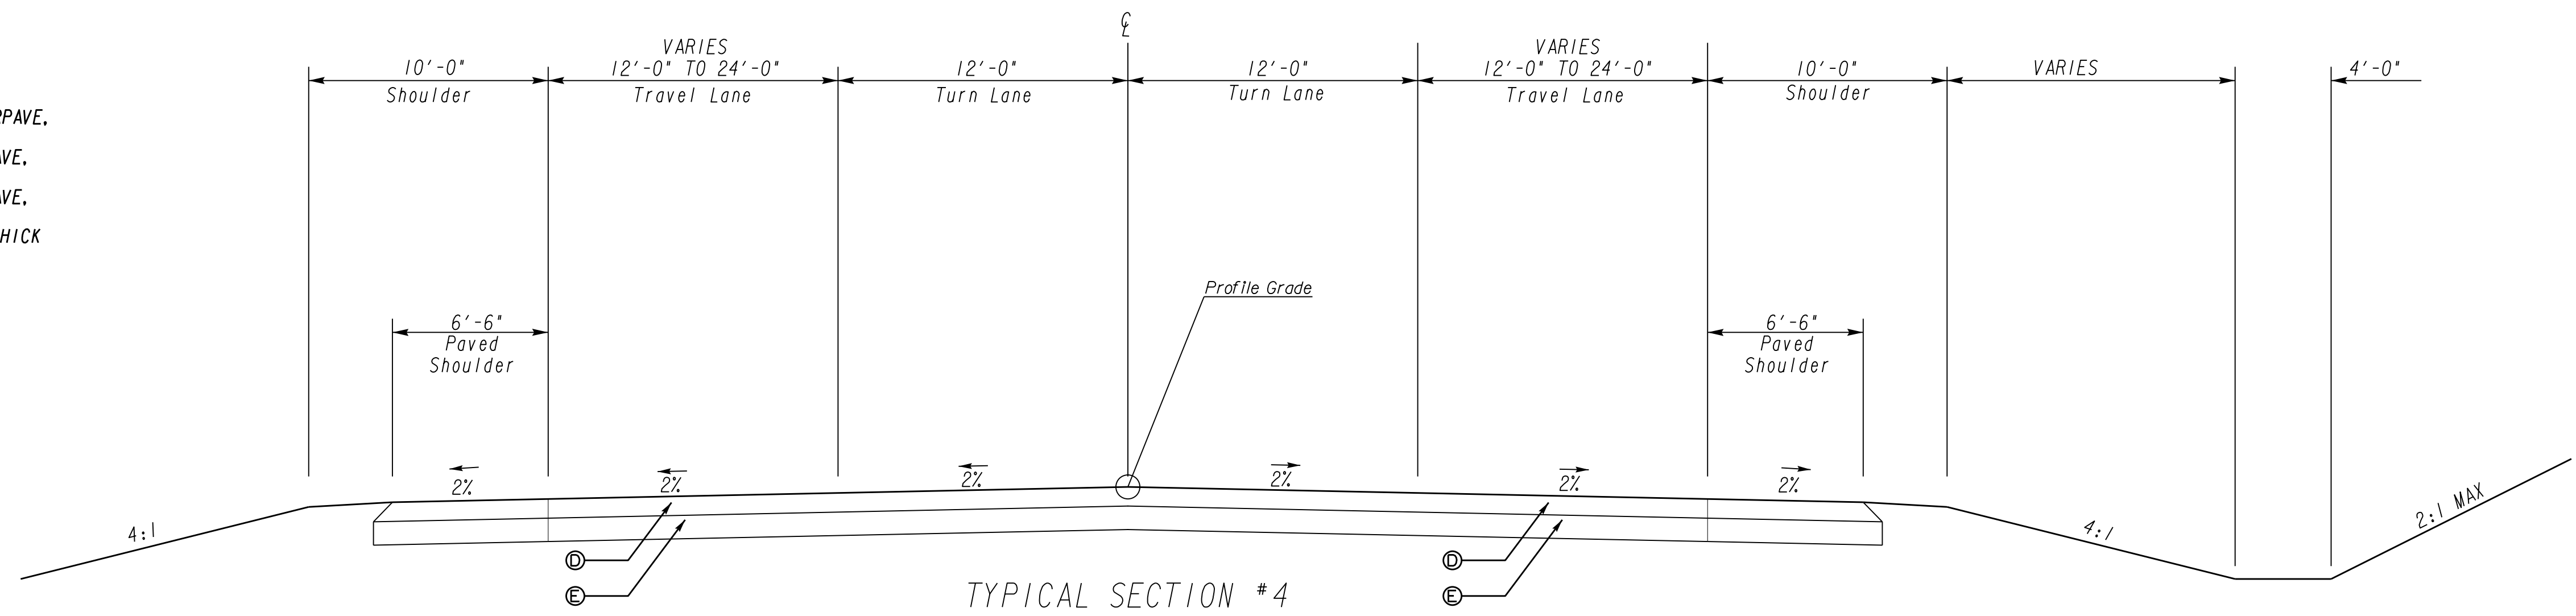

TYPICAL SECTION #4  
TANGENT SECTION  
SR 11  
STA 519+01.89 TO STA 520+40.28  
STA 522+80.90 TO STA 524+23.29

SLOPE CONTROLS		
SLOPE	CUT	FILL
4:1	—	0-10'
2:1	ALL	OVER 10'

**GEORGIA**  
DEPARTMENT  
OF  
TRANSPORTATION

NO SCALE

REVISION DATES		

STATE OF GEORGIA  
DEPARTMENT OF TRANSPORTATION  
OFFICE: ROADWAY DESIGN  
**TYPICAL SECTIONS**  
P. I. NO. 0008430

DRAWING No.  
**05-0002**