


TYPICAL SECTION #3  
BRIDGE SECTION  
SR 11  
STA 520+40.28 TO STA 522+80.90

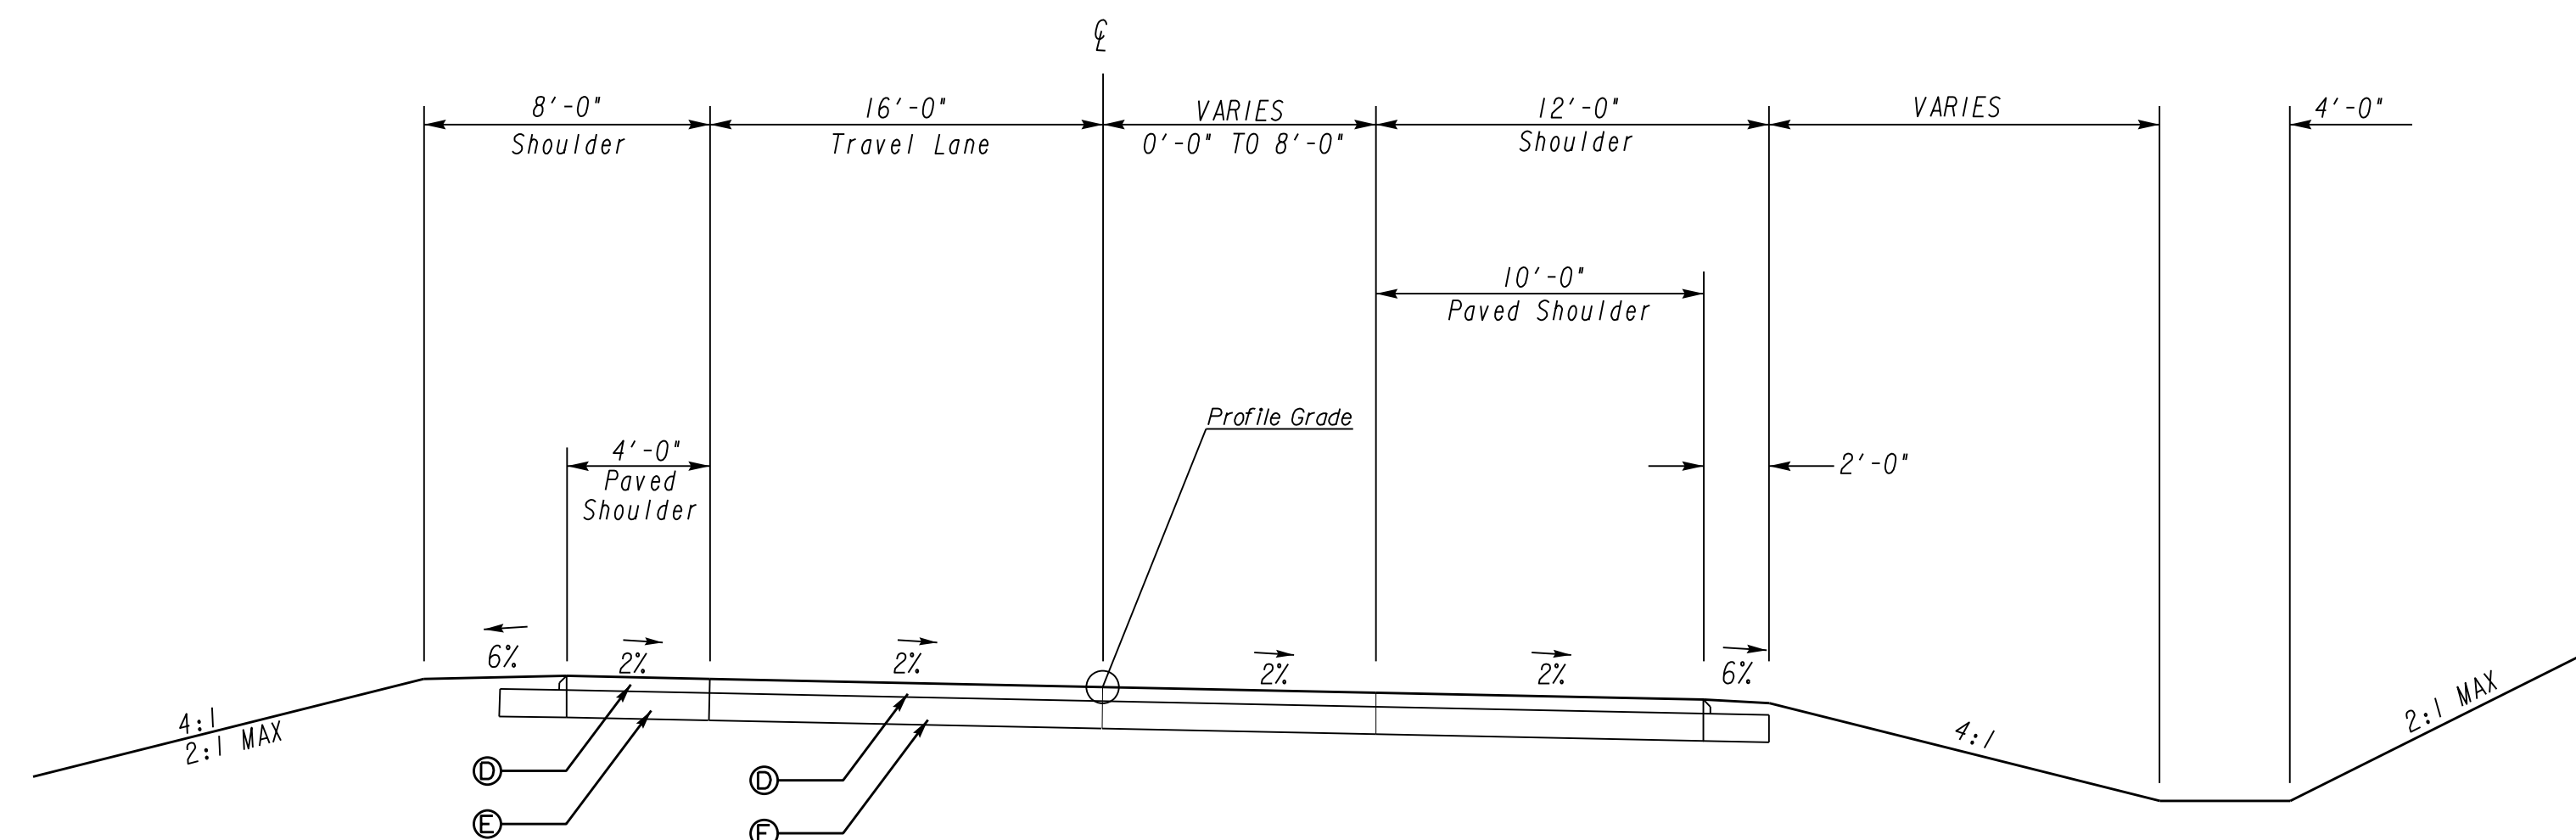

TYPICAL SECTION #6  
TANGENT SECTION

RAMP A  
STA 100+00.00 TO STA 118+55.60  
RAMP B  
STA 200+00.00 TO STA 200+82.08  
STA 206+83.86 TO STA 210+67.24  
STA 214+16.01 TO STA 225+88.76  
RAMP C  
STA 300+00.00 TO STA 318+68.31  
RAMP D  
STA 400+00.00 TO STA 409+56.66  
STA 413+28.65 TO STA 415+65.85  
STA 420+29.39 TO STA 420+61.71

- Ⓐ 165 LB/SY RECYCLED ASPH CONC 12.5 MM SUPERPAVE, GP 2 ONLY, INCL BITUM MATL & H LIME
- Ⓑ 220 LB/SY RECYCLED ASPH CONC 19 MM SUPERPAVE, GP 1 OR 2 ONLY, INCL BITUM MATL & H LIME
- Ⓒ 770 LB/SY RECYCLED ASPH CONC 25 MM SUPERPAVE, GP 1 OR 2 ONLY, INCL BITUM MATL & H LIME
- Ⓓ PLAIN PC CONC PVMT, CL 1 CONC, 10.5 INCH THICK
- Ⓔ 10 IN GR AGGR BASE CRS, INCL MATL
- Ⓕ 12 IN GR AGGR BASE CRS, INCL MATL

SLOPE CONTROLS		
SLOPE	CUT	FILL
4:1	—	0-10'
2:1	ALL	OVER 10'

**GEORGIA**  
DEPARTMENT  
OF  
TRANSPORTATION

NO SCALE

REVISION DATES


STATE OF GEORGIA  
DEPARTMENT OF TRANSPORTATION  
OFFICE: ROADWAY DESIGN  
**TYPICAL SECTIONS**

P. I. NO. 0008430

DRAWING No.  
**05-0003**