


TYPICAL SECTION #7
SUPER ELEVATED SECTION
RAMPS B & D
*SEE PLAN SHEETS FOR SUPERELEVATION RATES

- Ⓐ 165 LB/SY RECYCLED ASPH CONC 12.5 MM SUPERPAVE. GP 2 ONLY. INCL BITUM MATL & H LIME
- Ⓑ 220 LB/SY RECYCLED ASPH CONC 19 MM SUPERPAVE. GP 1 OR 2 ONLY. INCL BITUM MATL & H LIME
- Ⓒ 770 LB/SY RECYCLED ASPH CONC 25 MM SUPERPAVE. GP 1 OR 2 ONLY. INCL BITUM MATL & H LIME
- Ⓓ PLAIN PC CONC PVMT, CL 1 CONC, 10.5 INCH THICK
- Ⓔ 10 IN GR AGGR BASE CRS, INCL MATL
- Ⓕ 12 IN GR AGGR BASE CRS, INCL MATL

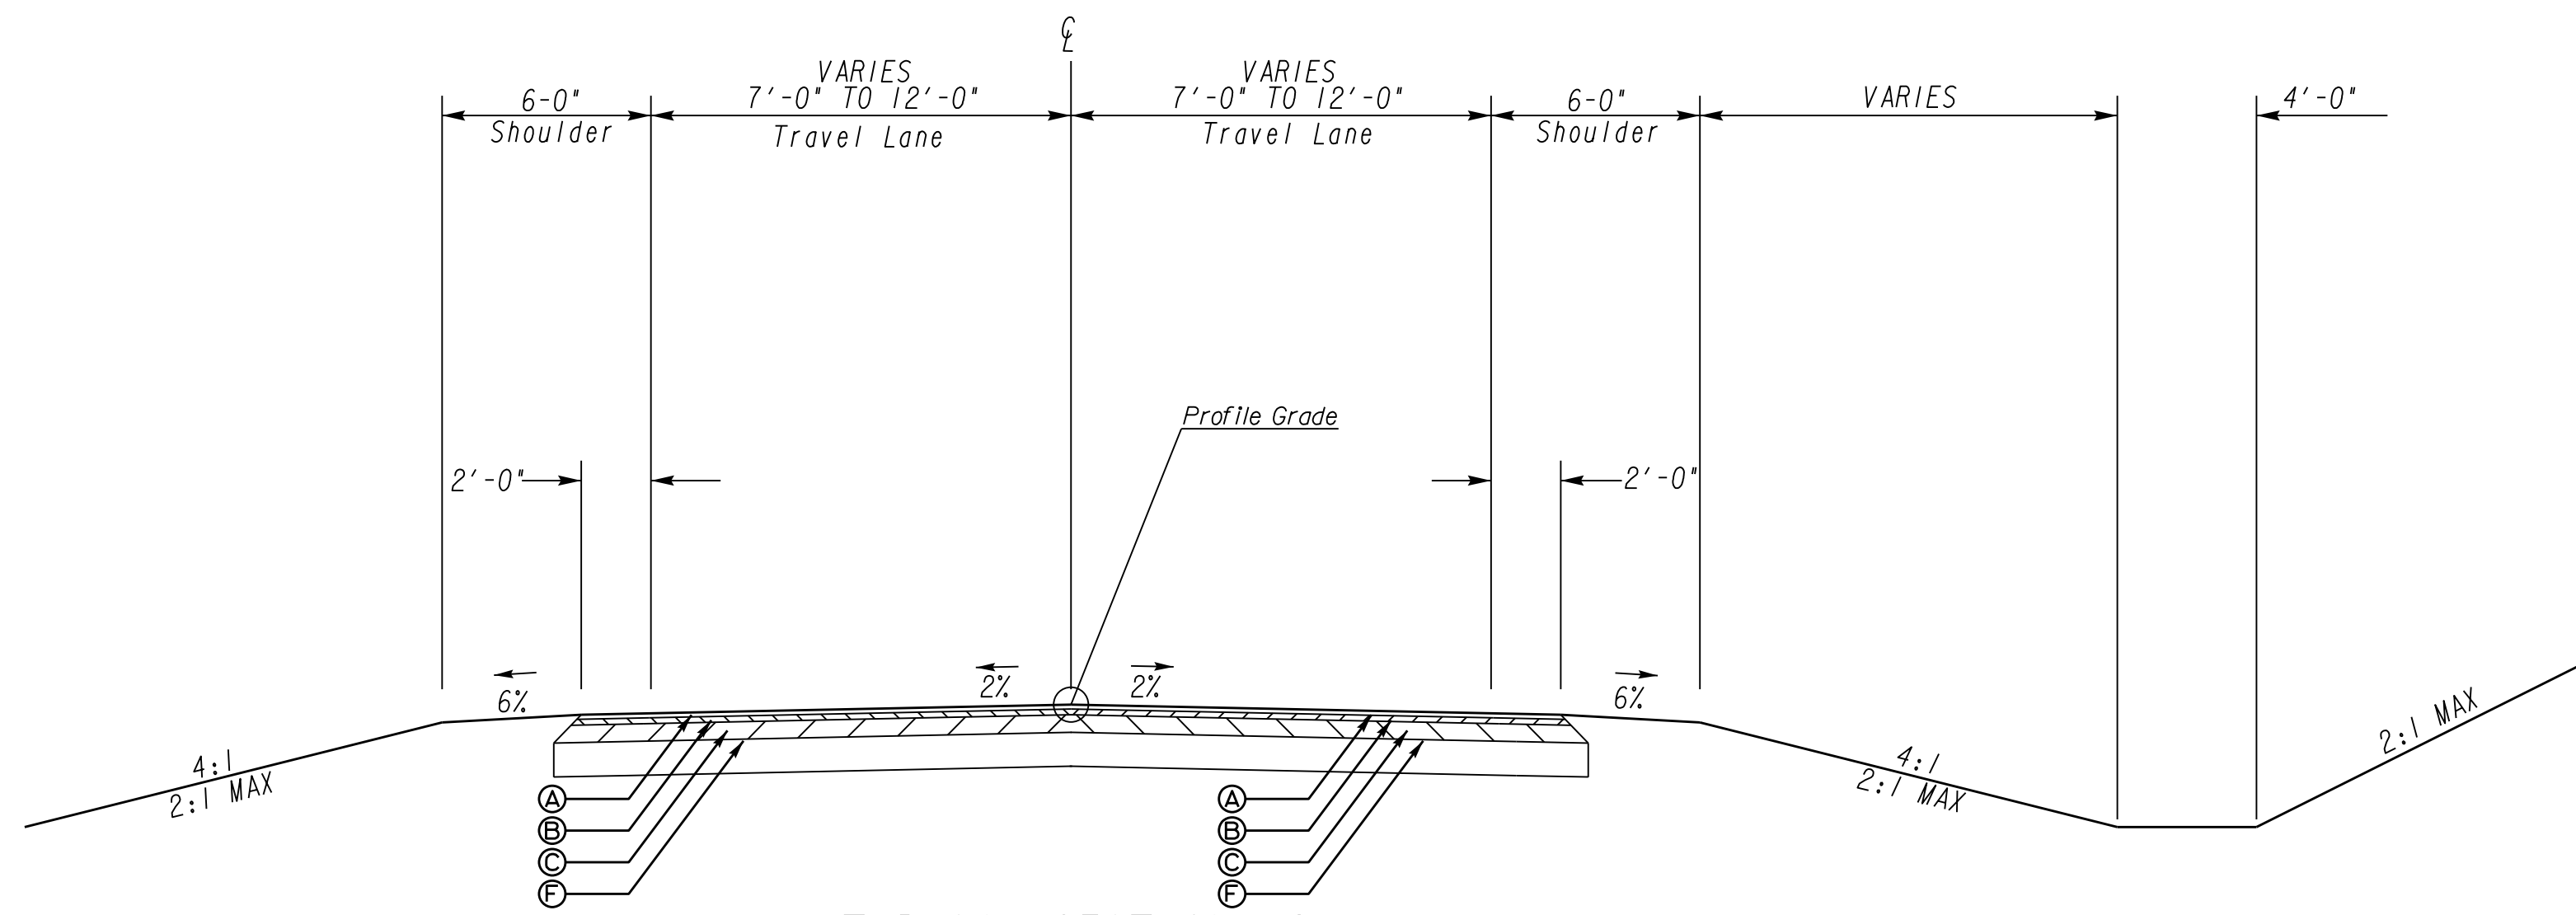

TYPICAL SECTION #8
TANGENT SECTION
ACCESS ROAD A & B
STA 802+97.35 TO STA 833+96.32
GIFTON THOMAS ROAD
STA 10+78.46 TO STA 10+90.00

SLOPE CONTROLS		
SLOPE	CUT	FILL
4:1	—	0-10'
2:1	ALL	OVER 10'

GEORGIA
DEPARTMENT
OF
TRANSPORTATION

NO SCALE

REVISION DATES

STATE OF GEORGIA
DEPARTMENT OF TRANSPORTATION
OFFICE: ROADWAY DESIGN
TYPICAL SECTIONS

P. I. NO. 0008430

DRAWING No.
05-0004