
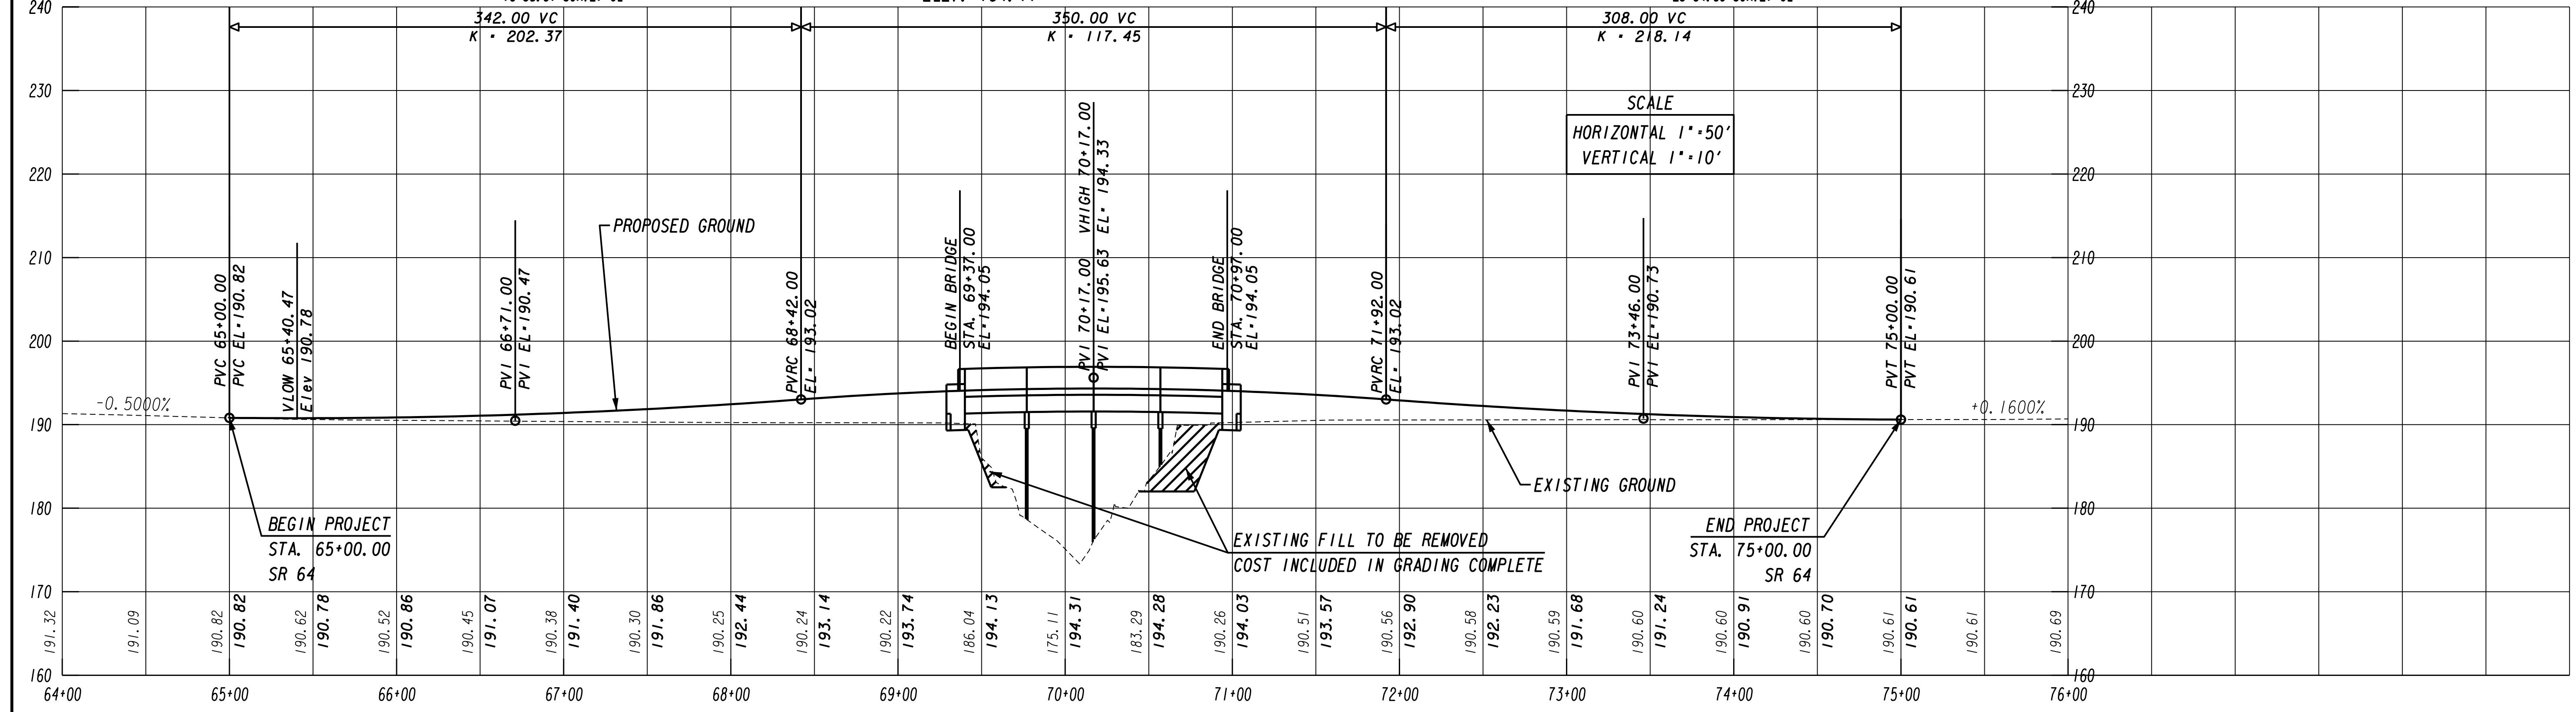


\*ESA-SEE ENVIRONMENTAL RESOURCES IMPACT TABLE IN GENERAL NOTES FOR CONSTRUCTION RESTRICTIONS

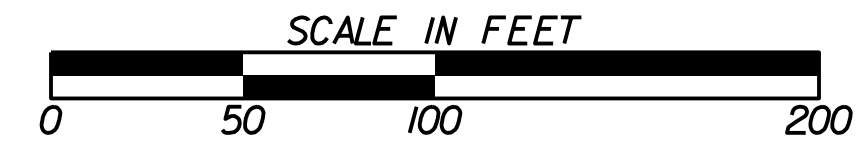

PROPERTY AND EXISTING R/W LINE	---
REQUIRED R/W LINE	---
CONSTRUCTION LIMITS	---
EASEMENT FOR CONSTR & MAINTENANCE OF SLOPES	///
EASEMENT FOR CONSTR OF SLOPES	///
EASEMENT FOR CONSTR OF DRIVES	///

BEGIN LIMIT OF ACCESS.....BLA	---
END LIMIT OF ACCESS.....ELA	---
LIMIT OF ACCESS	---
REQ'D R/W & LIMIT OF ACCESS	---

**GEORGIA**  
 DEPARTMENT  
 OF  
 TRANSPORTATION

REVISION DATES

STATE OF GEORGIA  
 DEPARTMENT OF TRANSPORTATION  
 OFFICE: DISTRICT 4  
**MAINLINE PLAN & PROFILE**  
 SR 64 @ FIVE MILE CREEK

DRAWING No.  
**13-001**