


GEORGIA
 DEPARTMENT
 OF
 TRANSPORTATION

SCALE 1 inch = 10 feet Vert.
 SCALE 1 inch = 10 feet Horiz.

REVISION DATES	

STATE OF GEORGIA
 DEPARTMENT OF TRANSPORTATION
 OFFICE: ROADWAY DESIGN
CROSS SECTIONS
 SR 316 EXISTING CONDITIONS

DRAWING No. **23-0001**

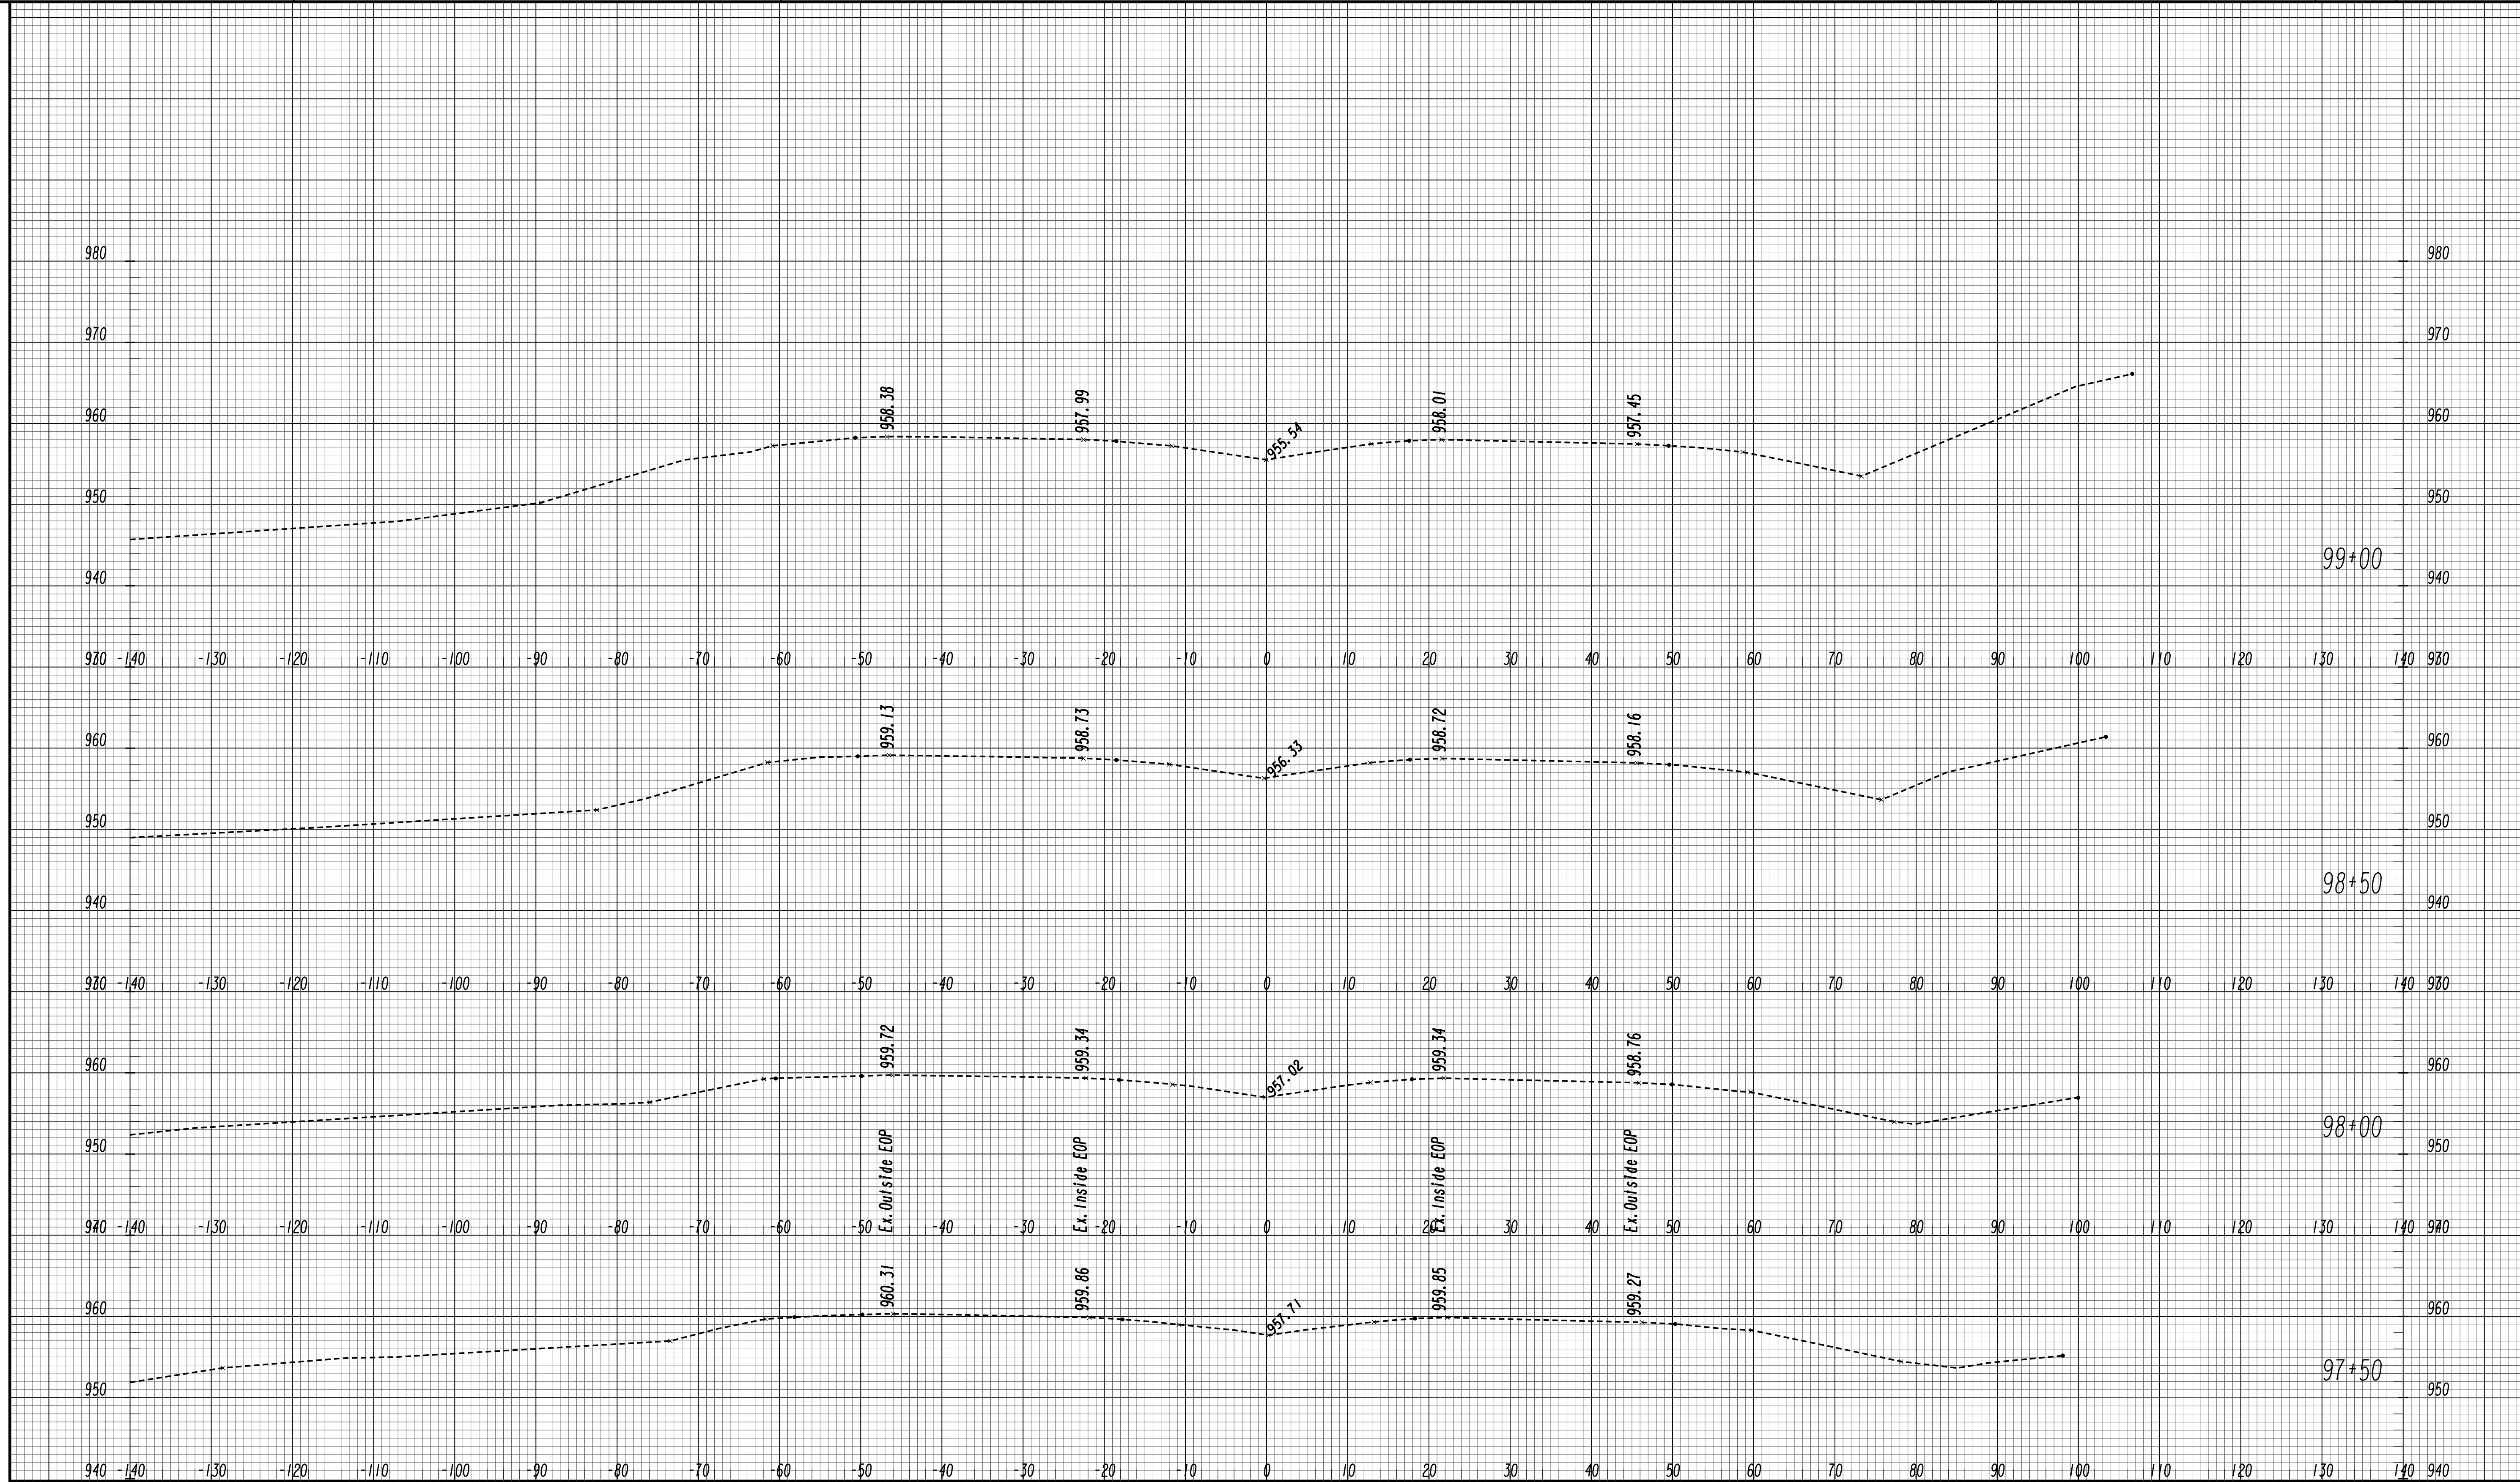


GEORGIA
 DEPARTMENT
 OF
 TRANSPORTATION

SCALE 1 inch = 10 feet Vert.
 SCALE 1 inch = 10 feet Horiz.

REVISION DATES	

STATE OF GEORGIA
 DEPARTMENT OF TRANSPORTATION
 OFFICE: ROADWAY DESIGN
CROSS SECTIONS
 SR 316 EXISTING CONDITIONS

DRAWING No.
23-0002

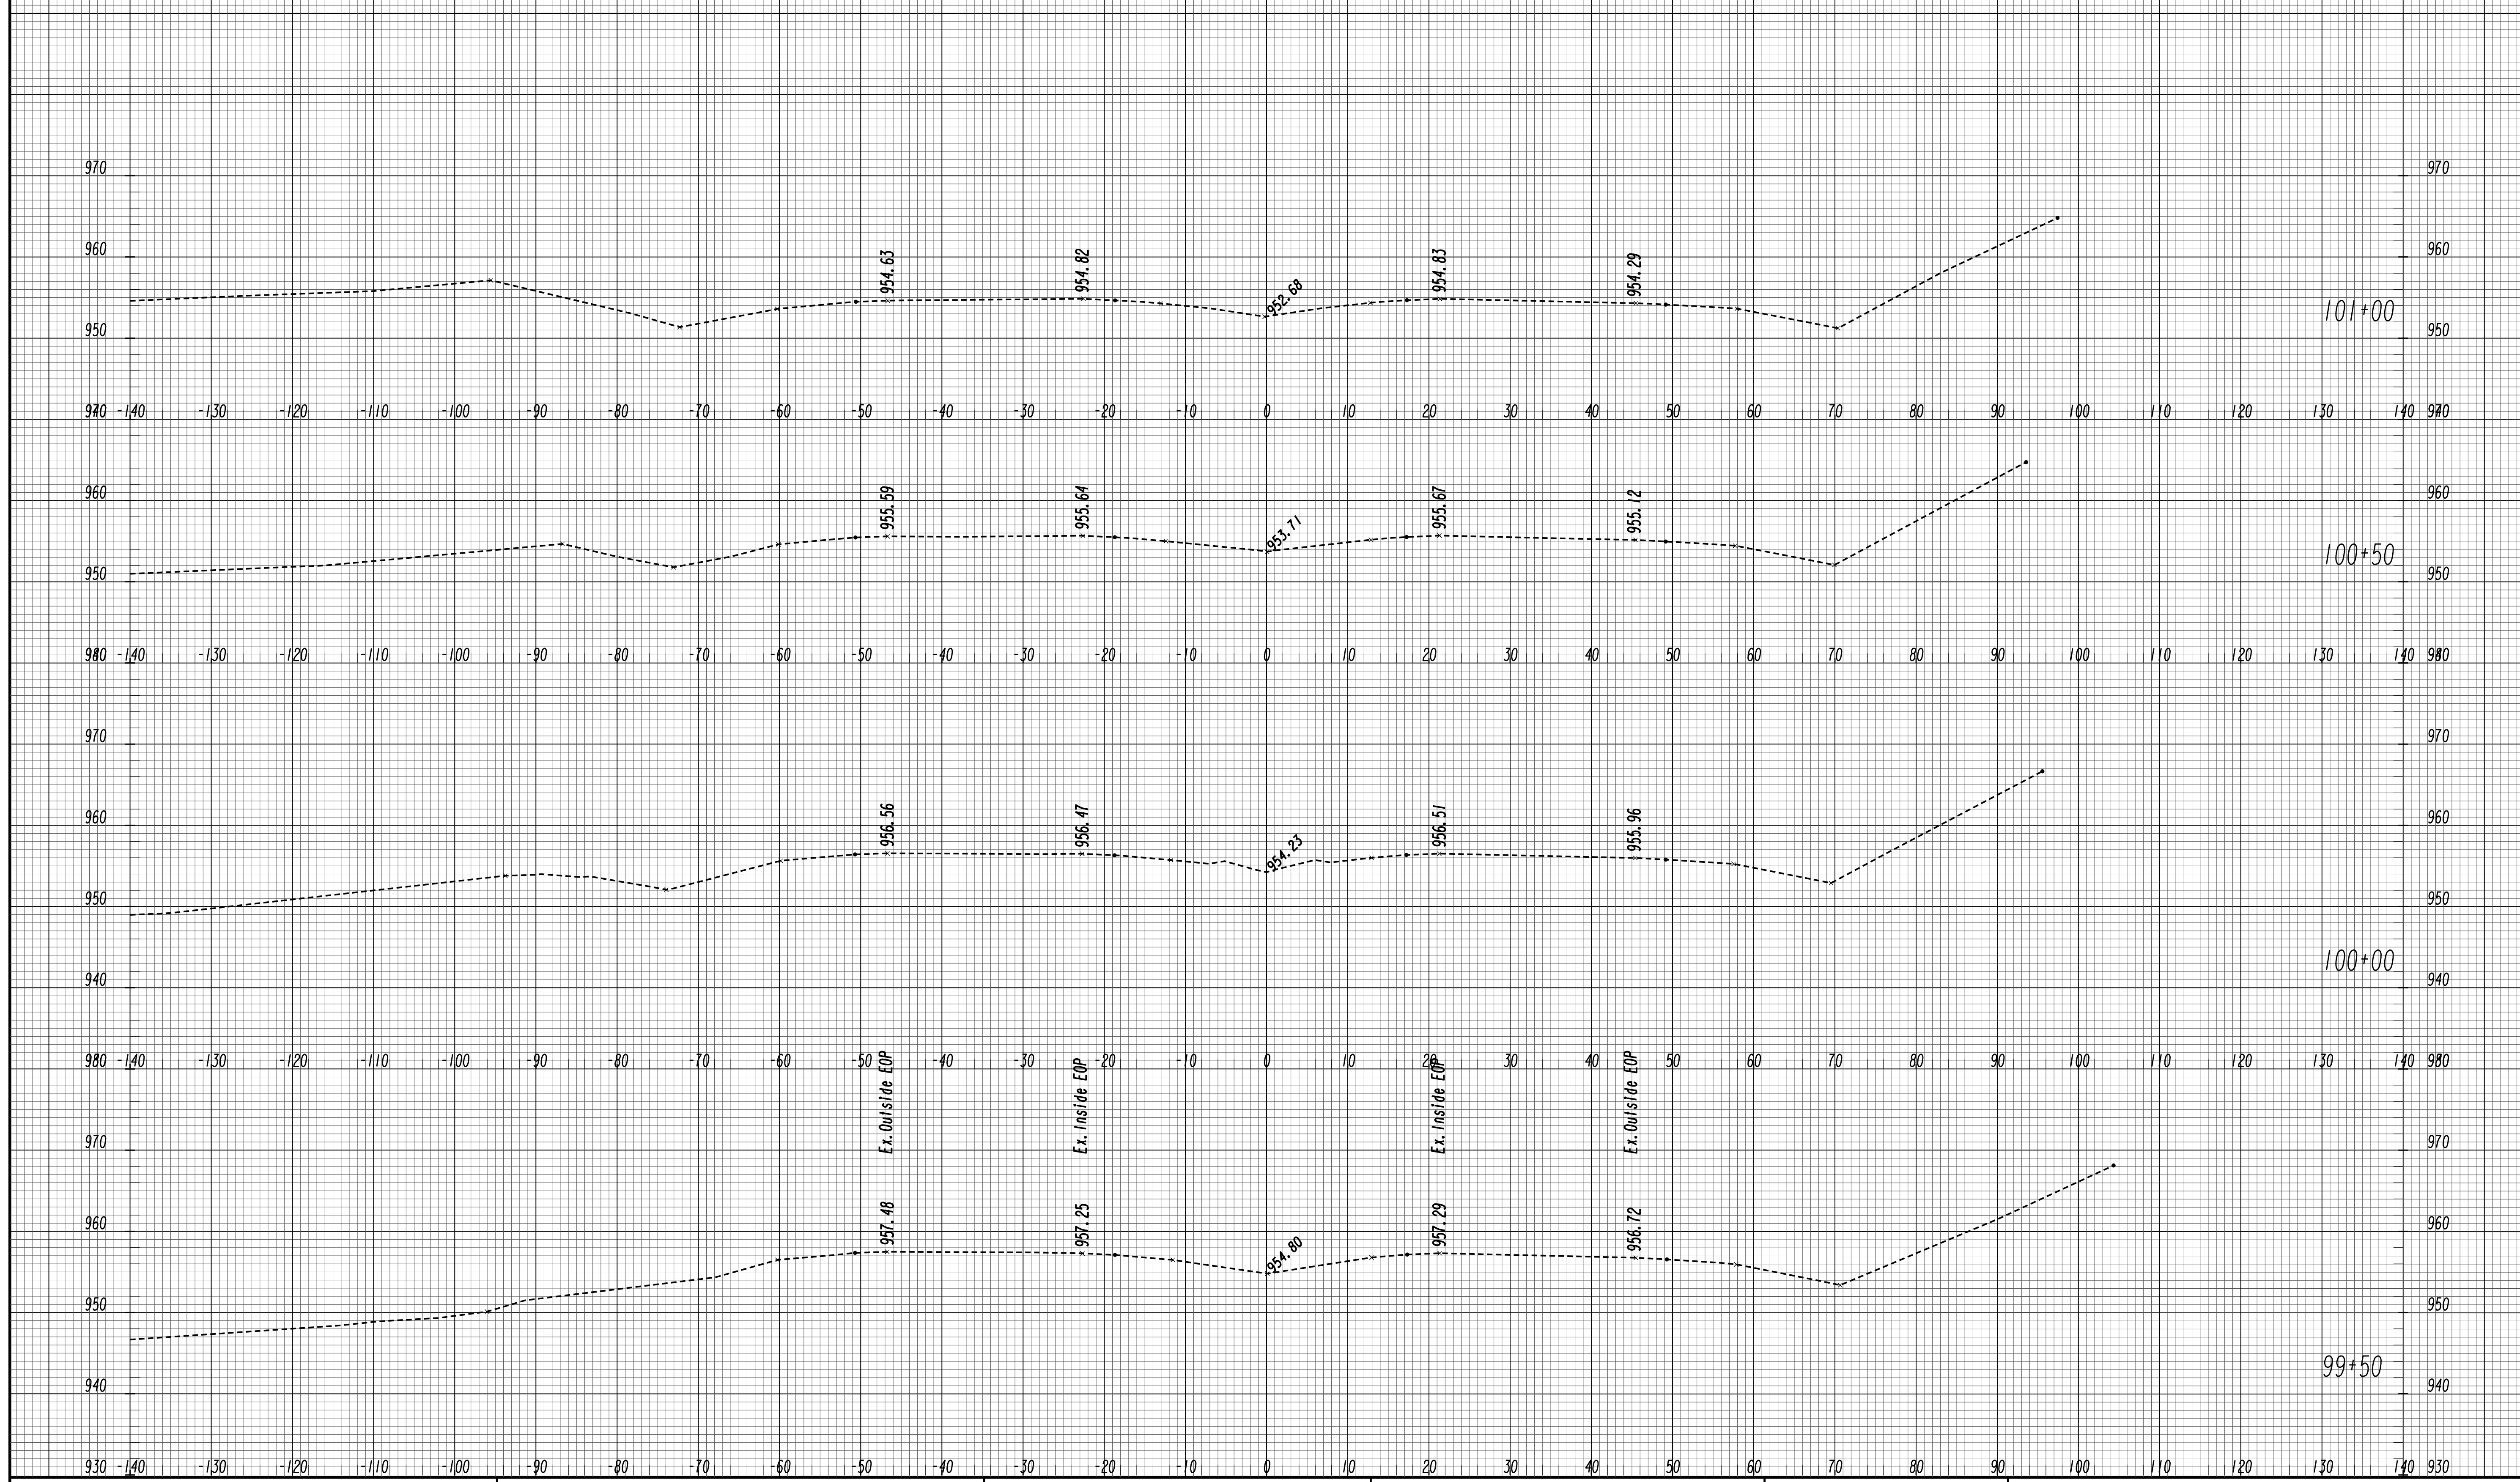

GEORGIA
 DEPARTMENT
 OF
 TRANSPORTATION


SCALE 1 inch = 10 feet Vert.
 SCALE 1 inch = 10 feet Horiz.

REVISION DATES

STATE OF GEORGIA
 DEPARTMENT OF TRANSPORTATION
 OFFICE: ROADWAY DESIGN
CROSS SECTIONS

SR 316 EXISTING CONDITIONS

DRAWING No.
23-0003

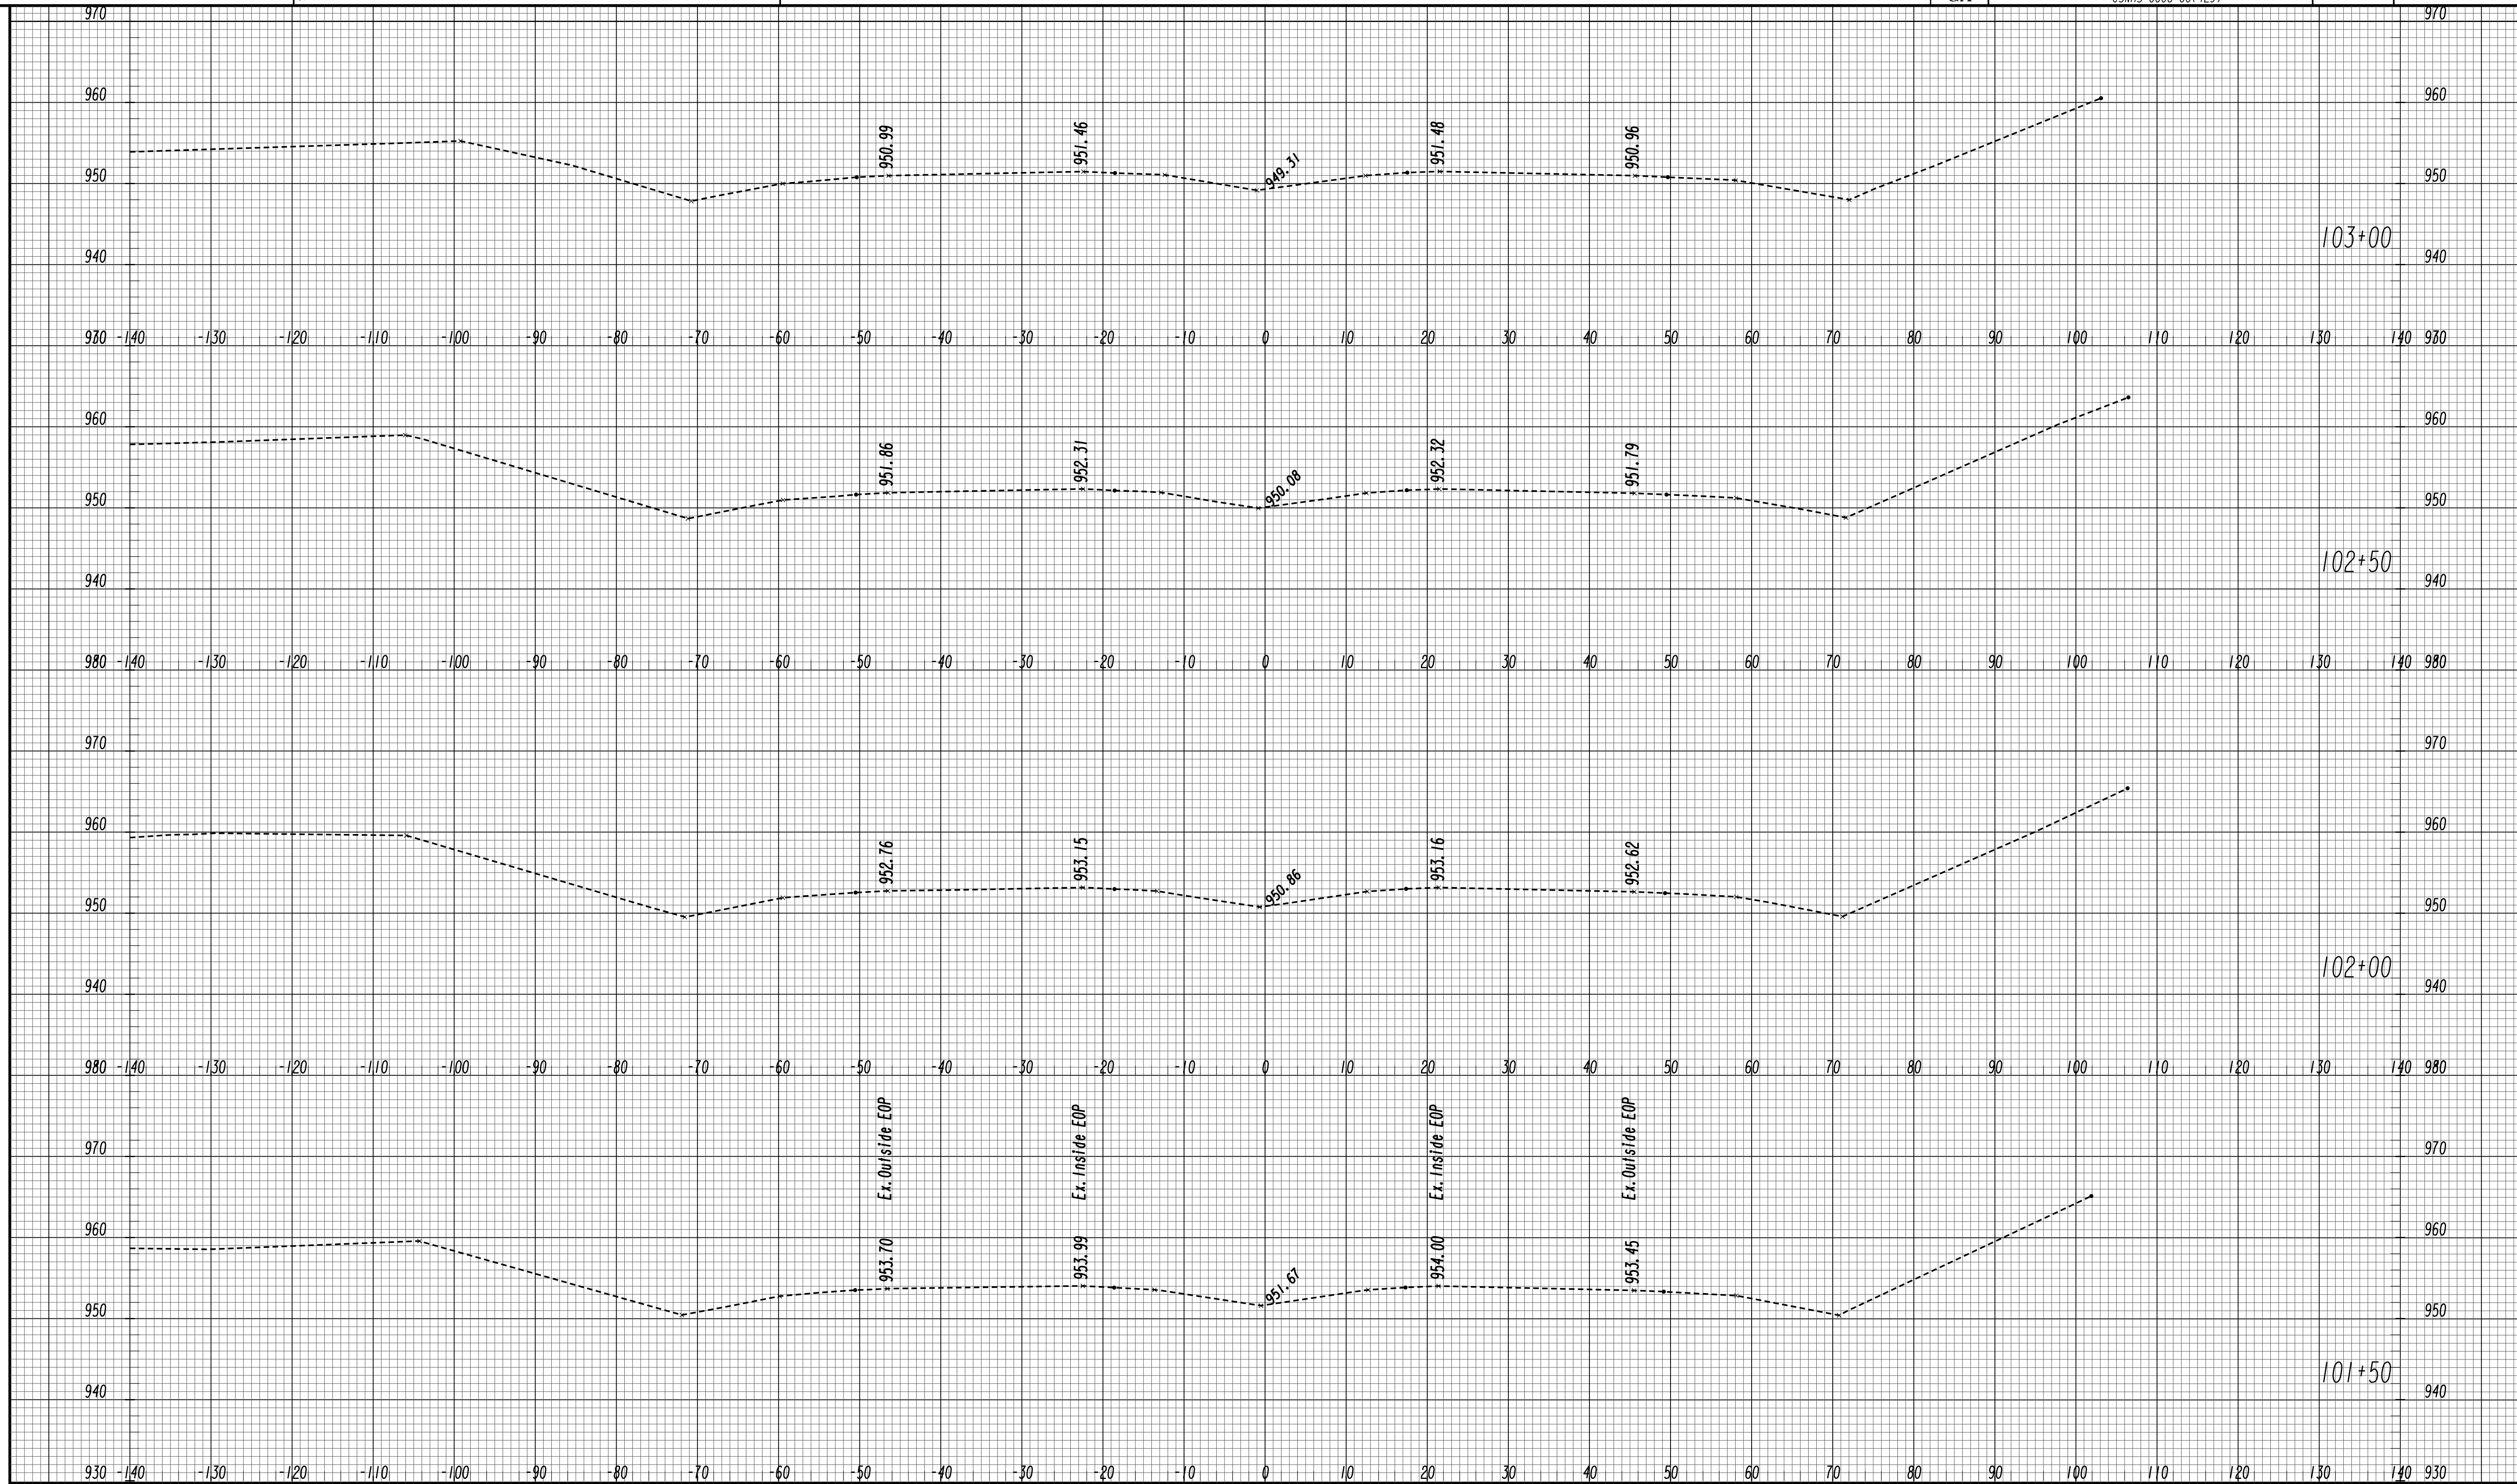

GEORGIA
DEPARTMENT
OF
TRANSPORTATION


SCALE 1 inch = 10 feet Vert.
SCALE 1 inch = 10 feet Horiz.

REVISION DATES

STATE OF GEORGIA
DEPARTMENT OF TRANSPORTATION
OFFICE: ROADWAY DESIGN
CROSS SECTIONS

SR 316 EXISTING CONDITIONS

DRAWING No.
23-0004

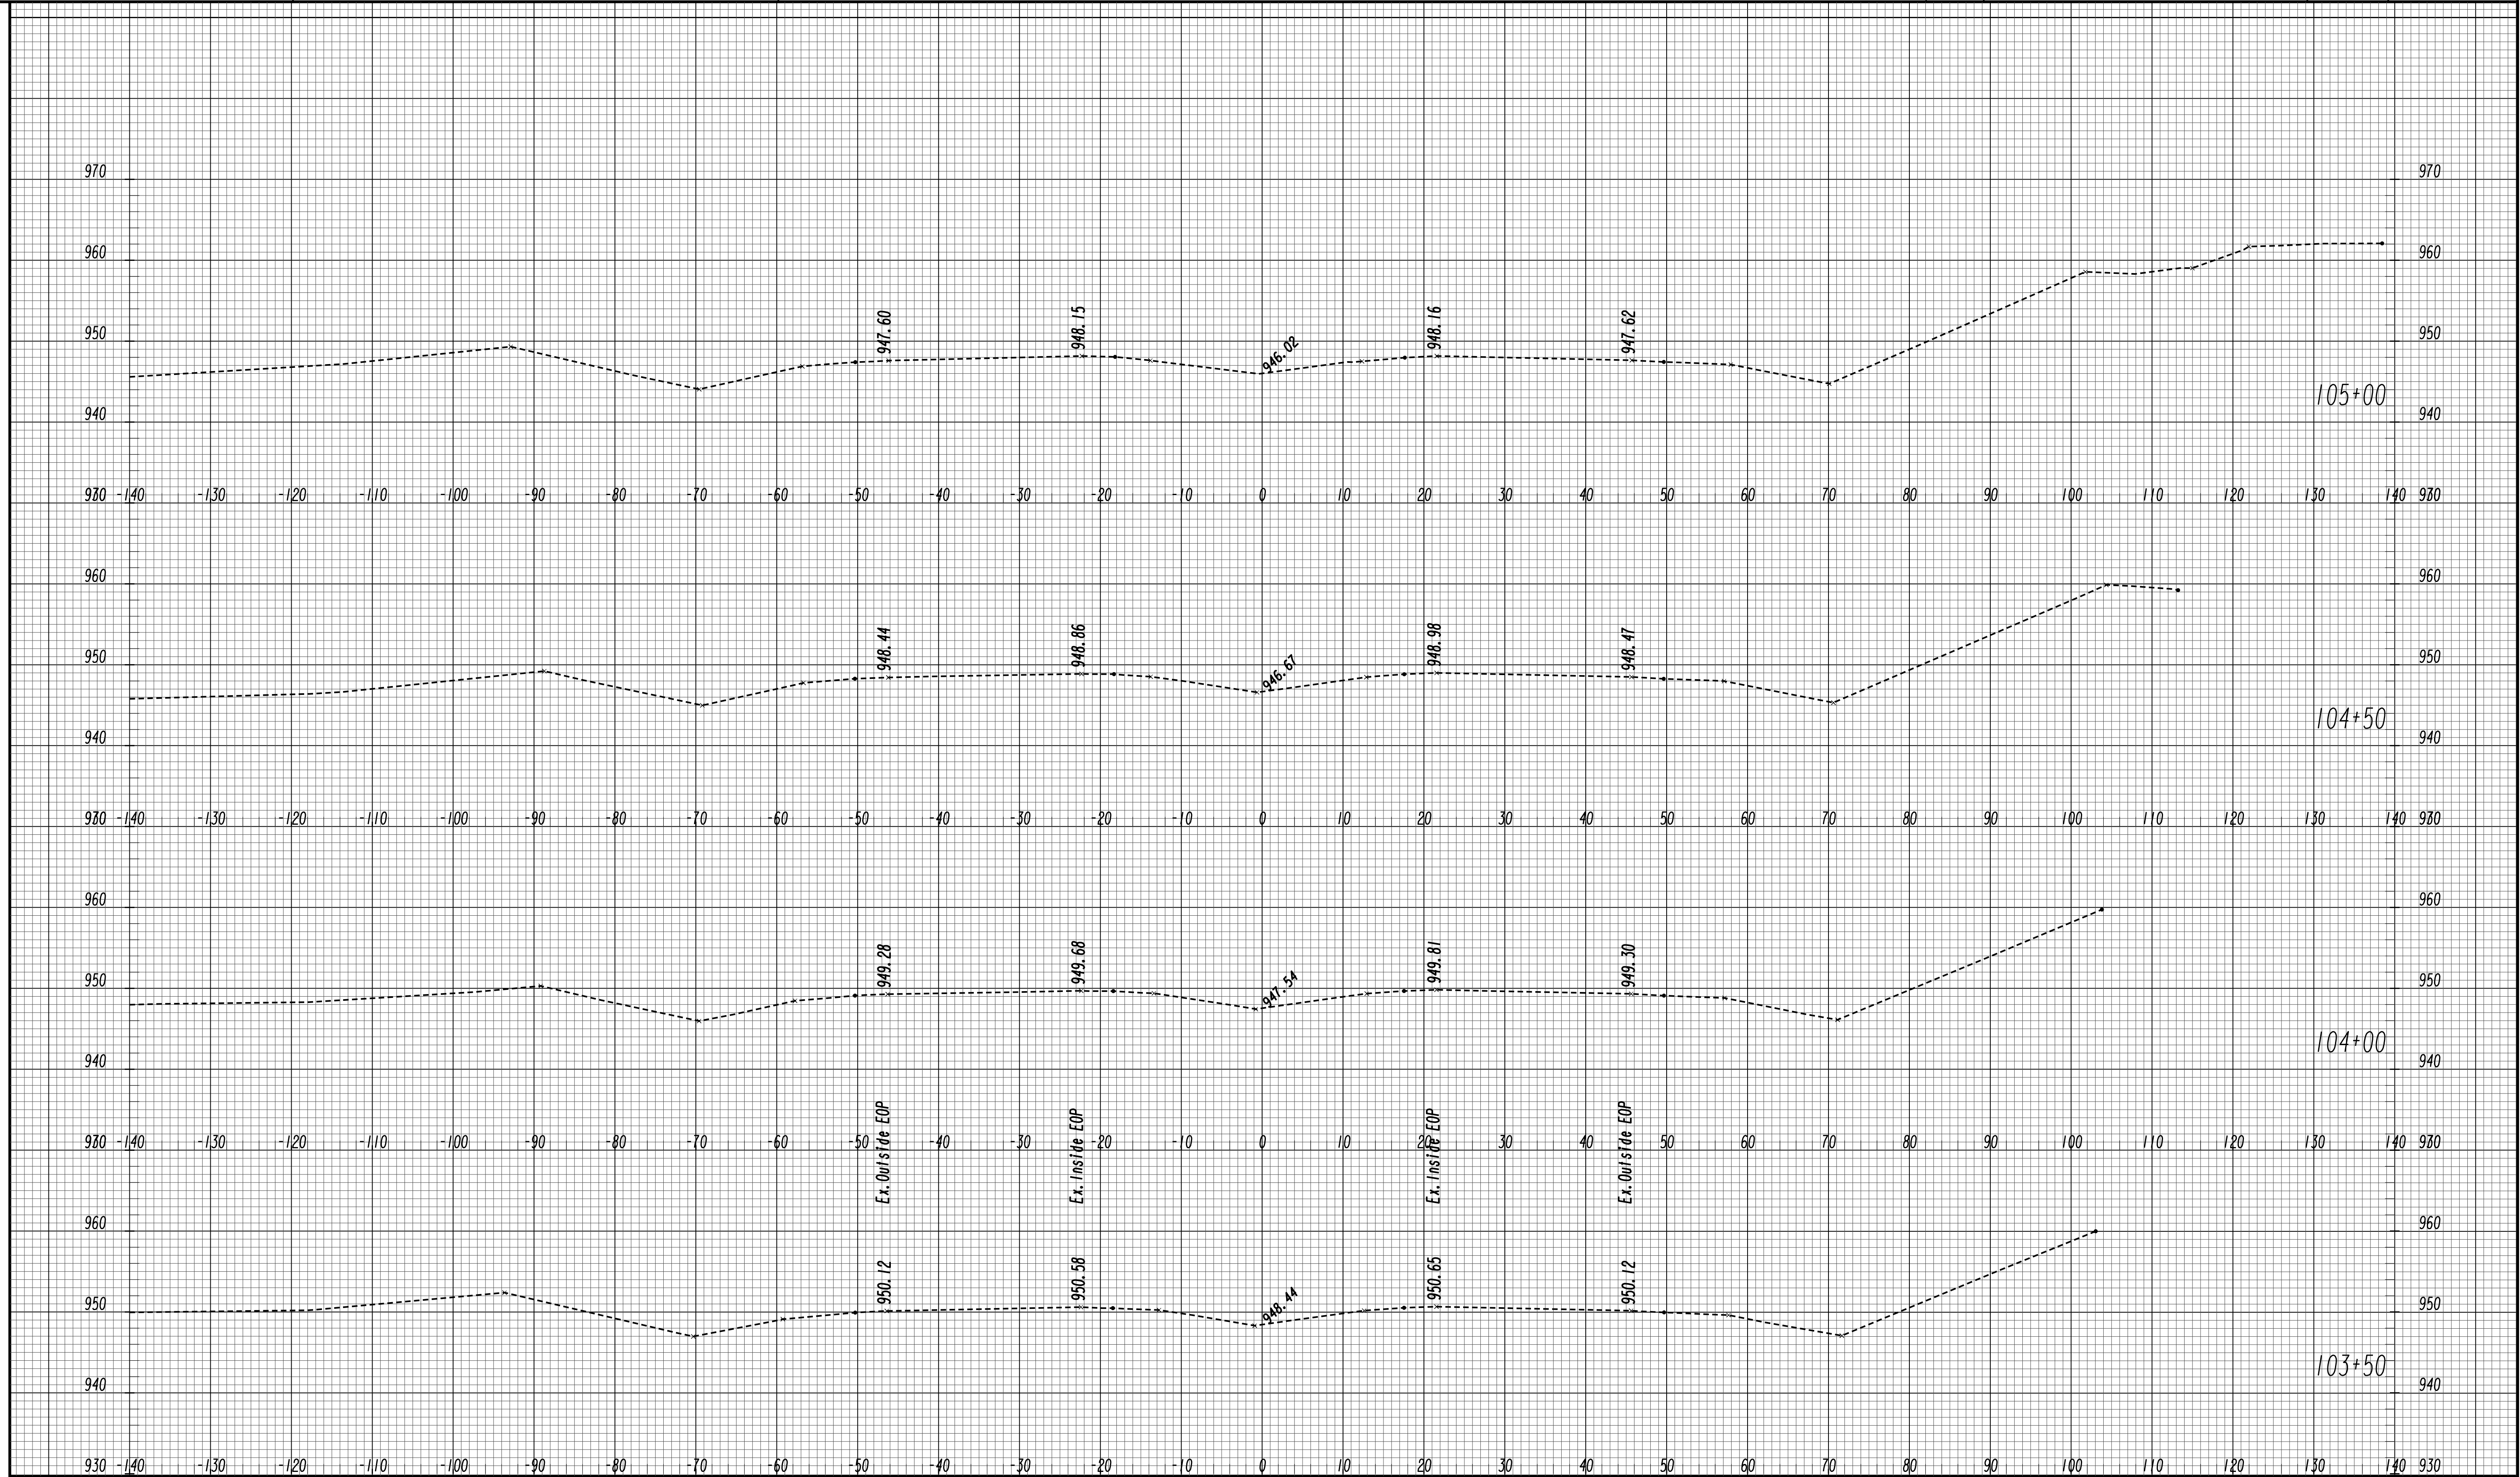

GEORGIA
 DEPARTMENT
 OF
 TRANSPORTATION


SCALE 1 inch = 10 feet Vert.
 SCALE 1 inch = 10 feet Horiz.

REVISION DATES

STATE OF GEORGIA
 DEPARTMENT OF TRANSPORTATION
 OFFICE: ROADWAY DESIGN
CROSS SECTIONS

SR 316 EXISTING CONDITIONS

DRAWING No.
23-0005

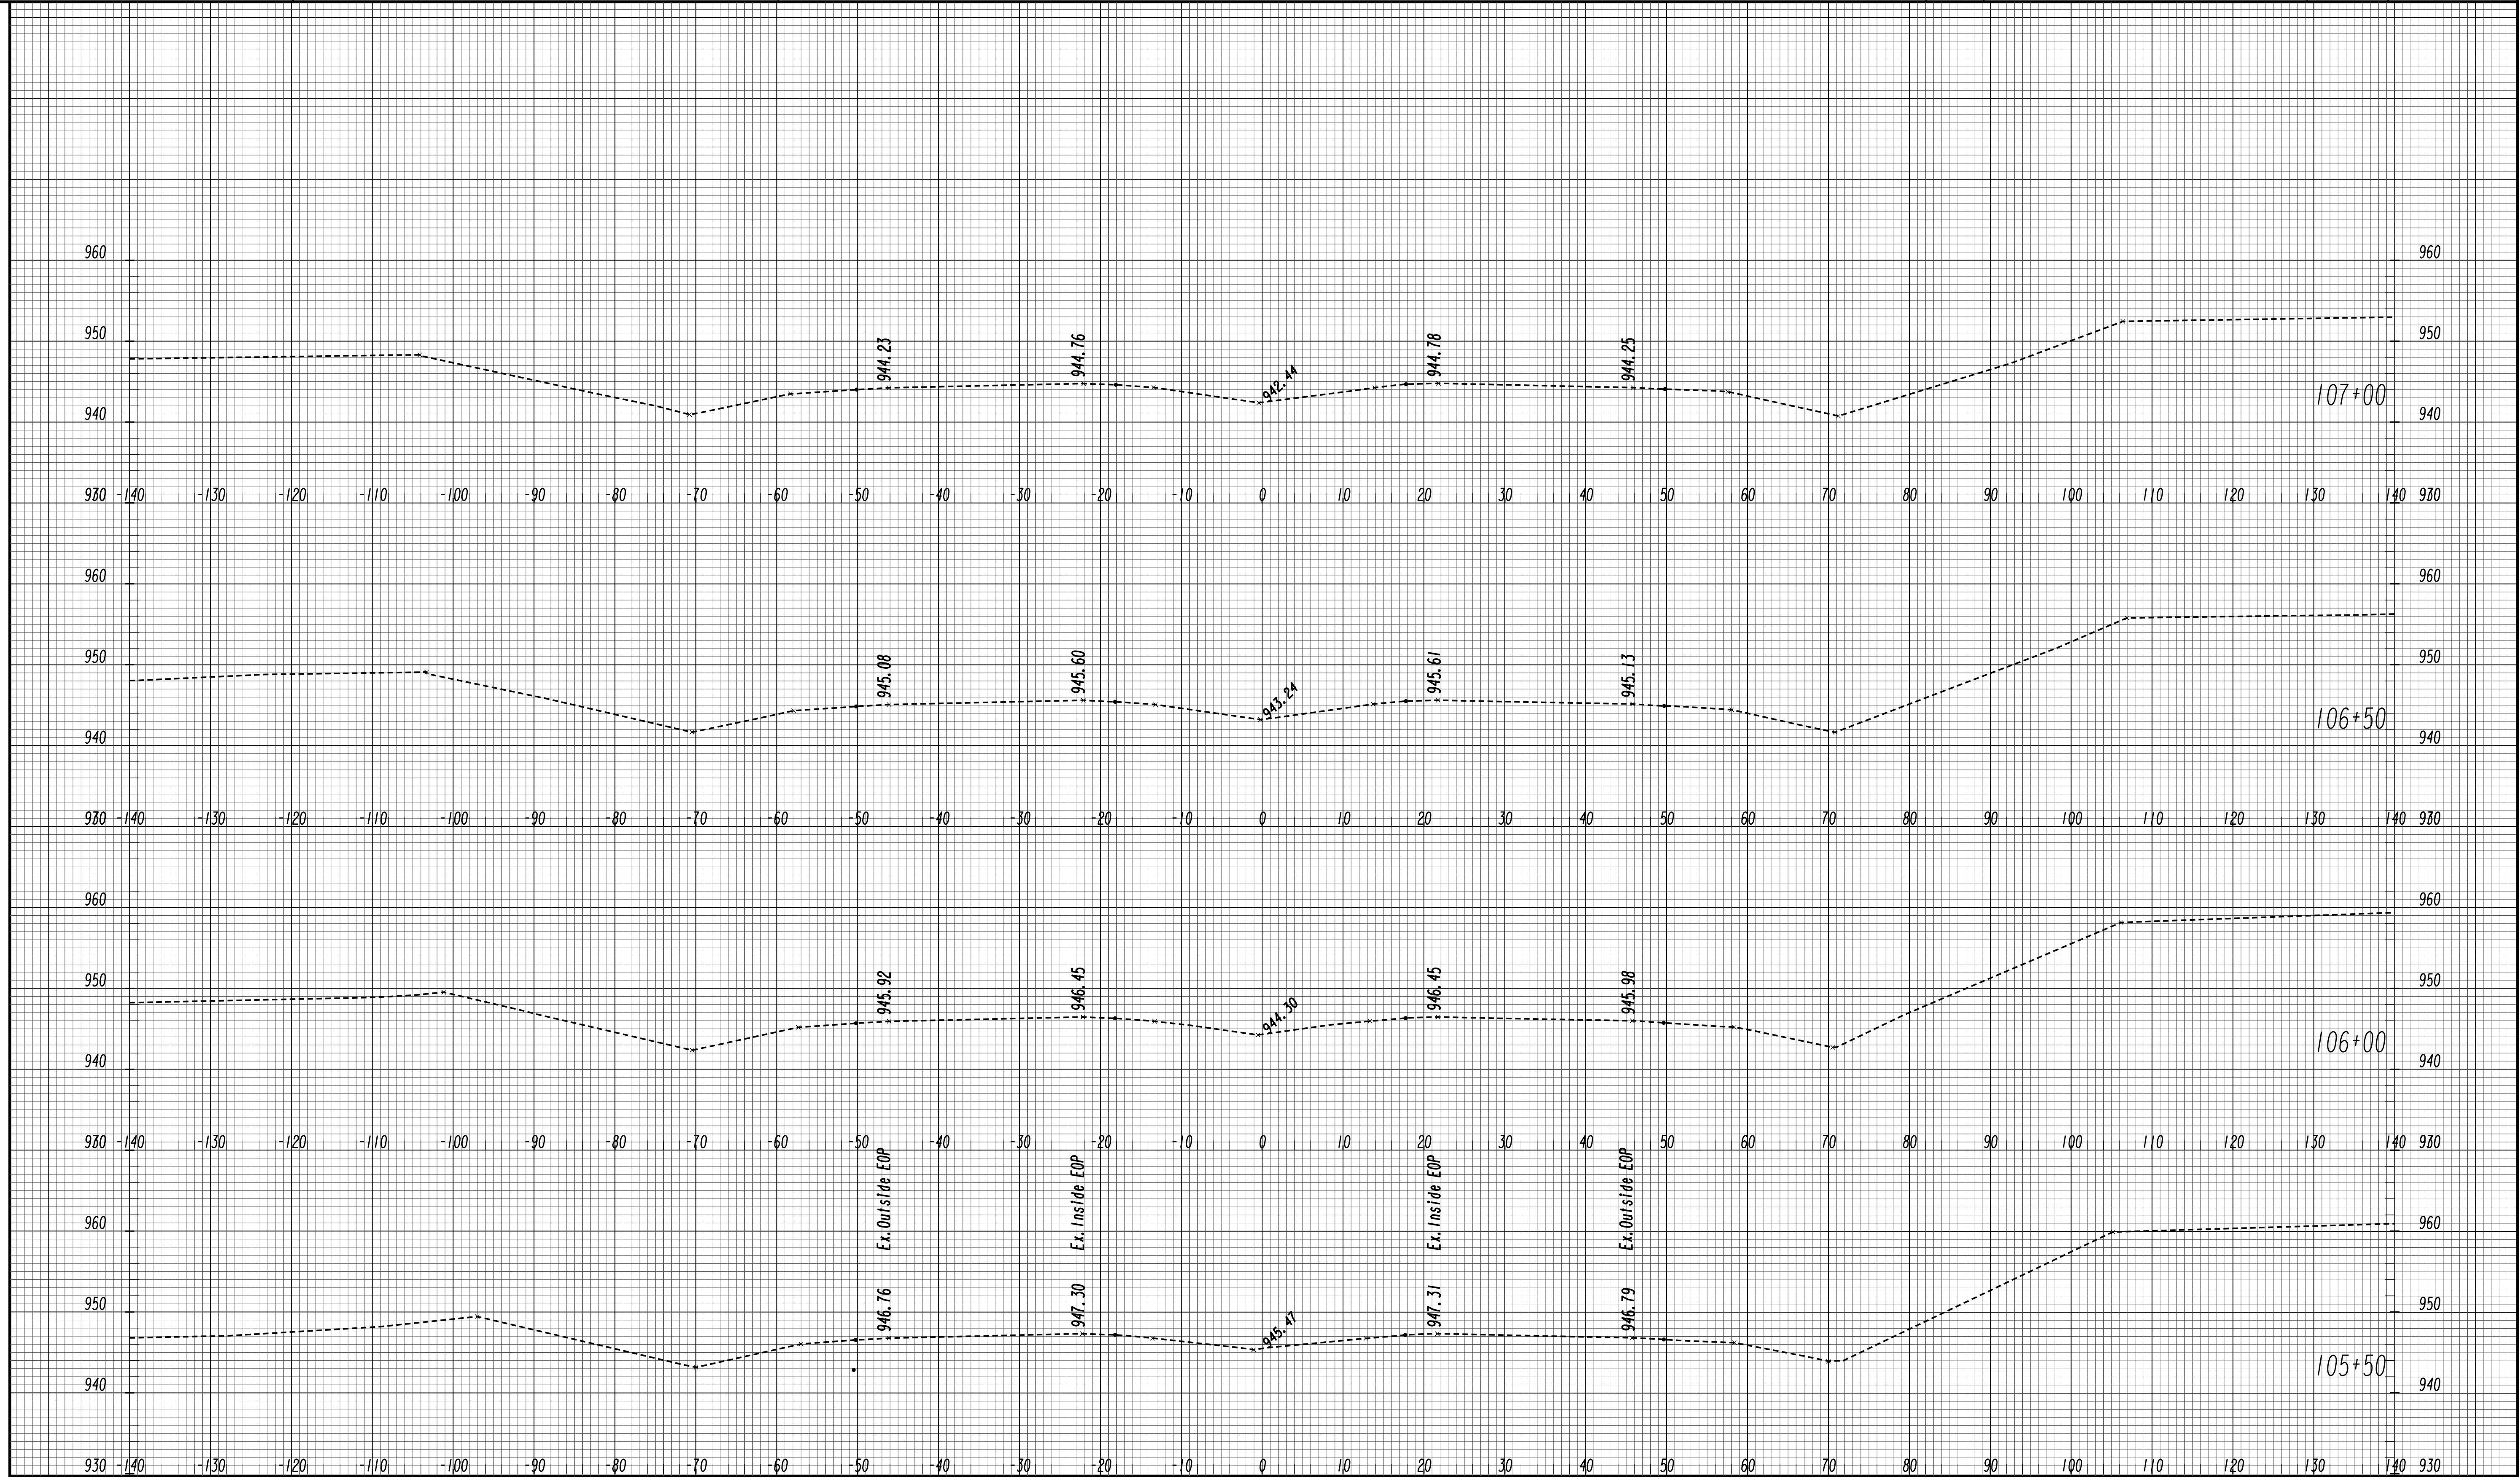

GEORGIA
 DEPARTMENT
 OF
 TRANSPORTATION


SCALE 1 inch = 10 feet Vert.
 SCALE 1 inch = 10 feet Horiz.

REVISION DATES

STATE OF GEORGIA
 DEPARTMENT OF TRANSPORTATION
 OFFICE: ROADWAY DESIGN
CROSS SECTIONS

SR 316 EXISTING CONDITIONS

DRAWING No.
23-0006

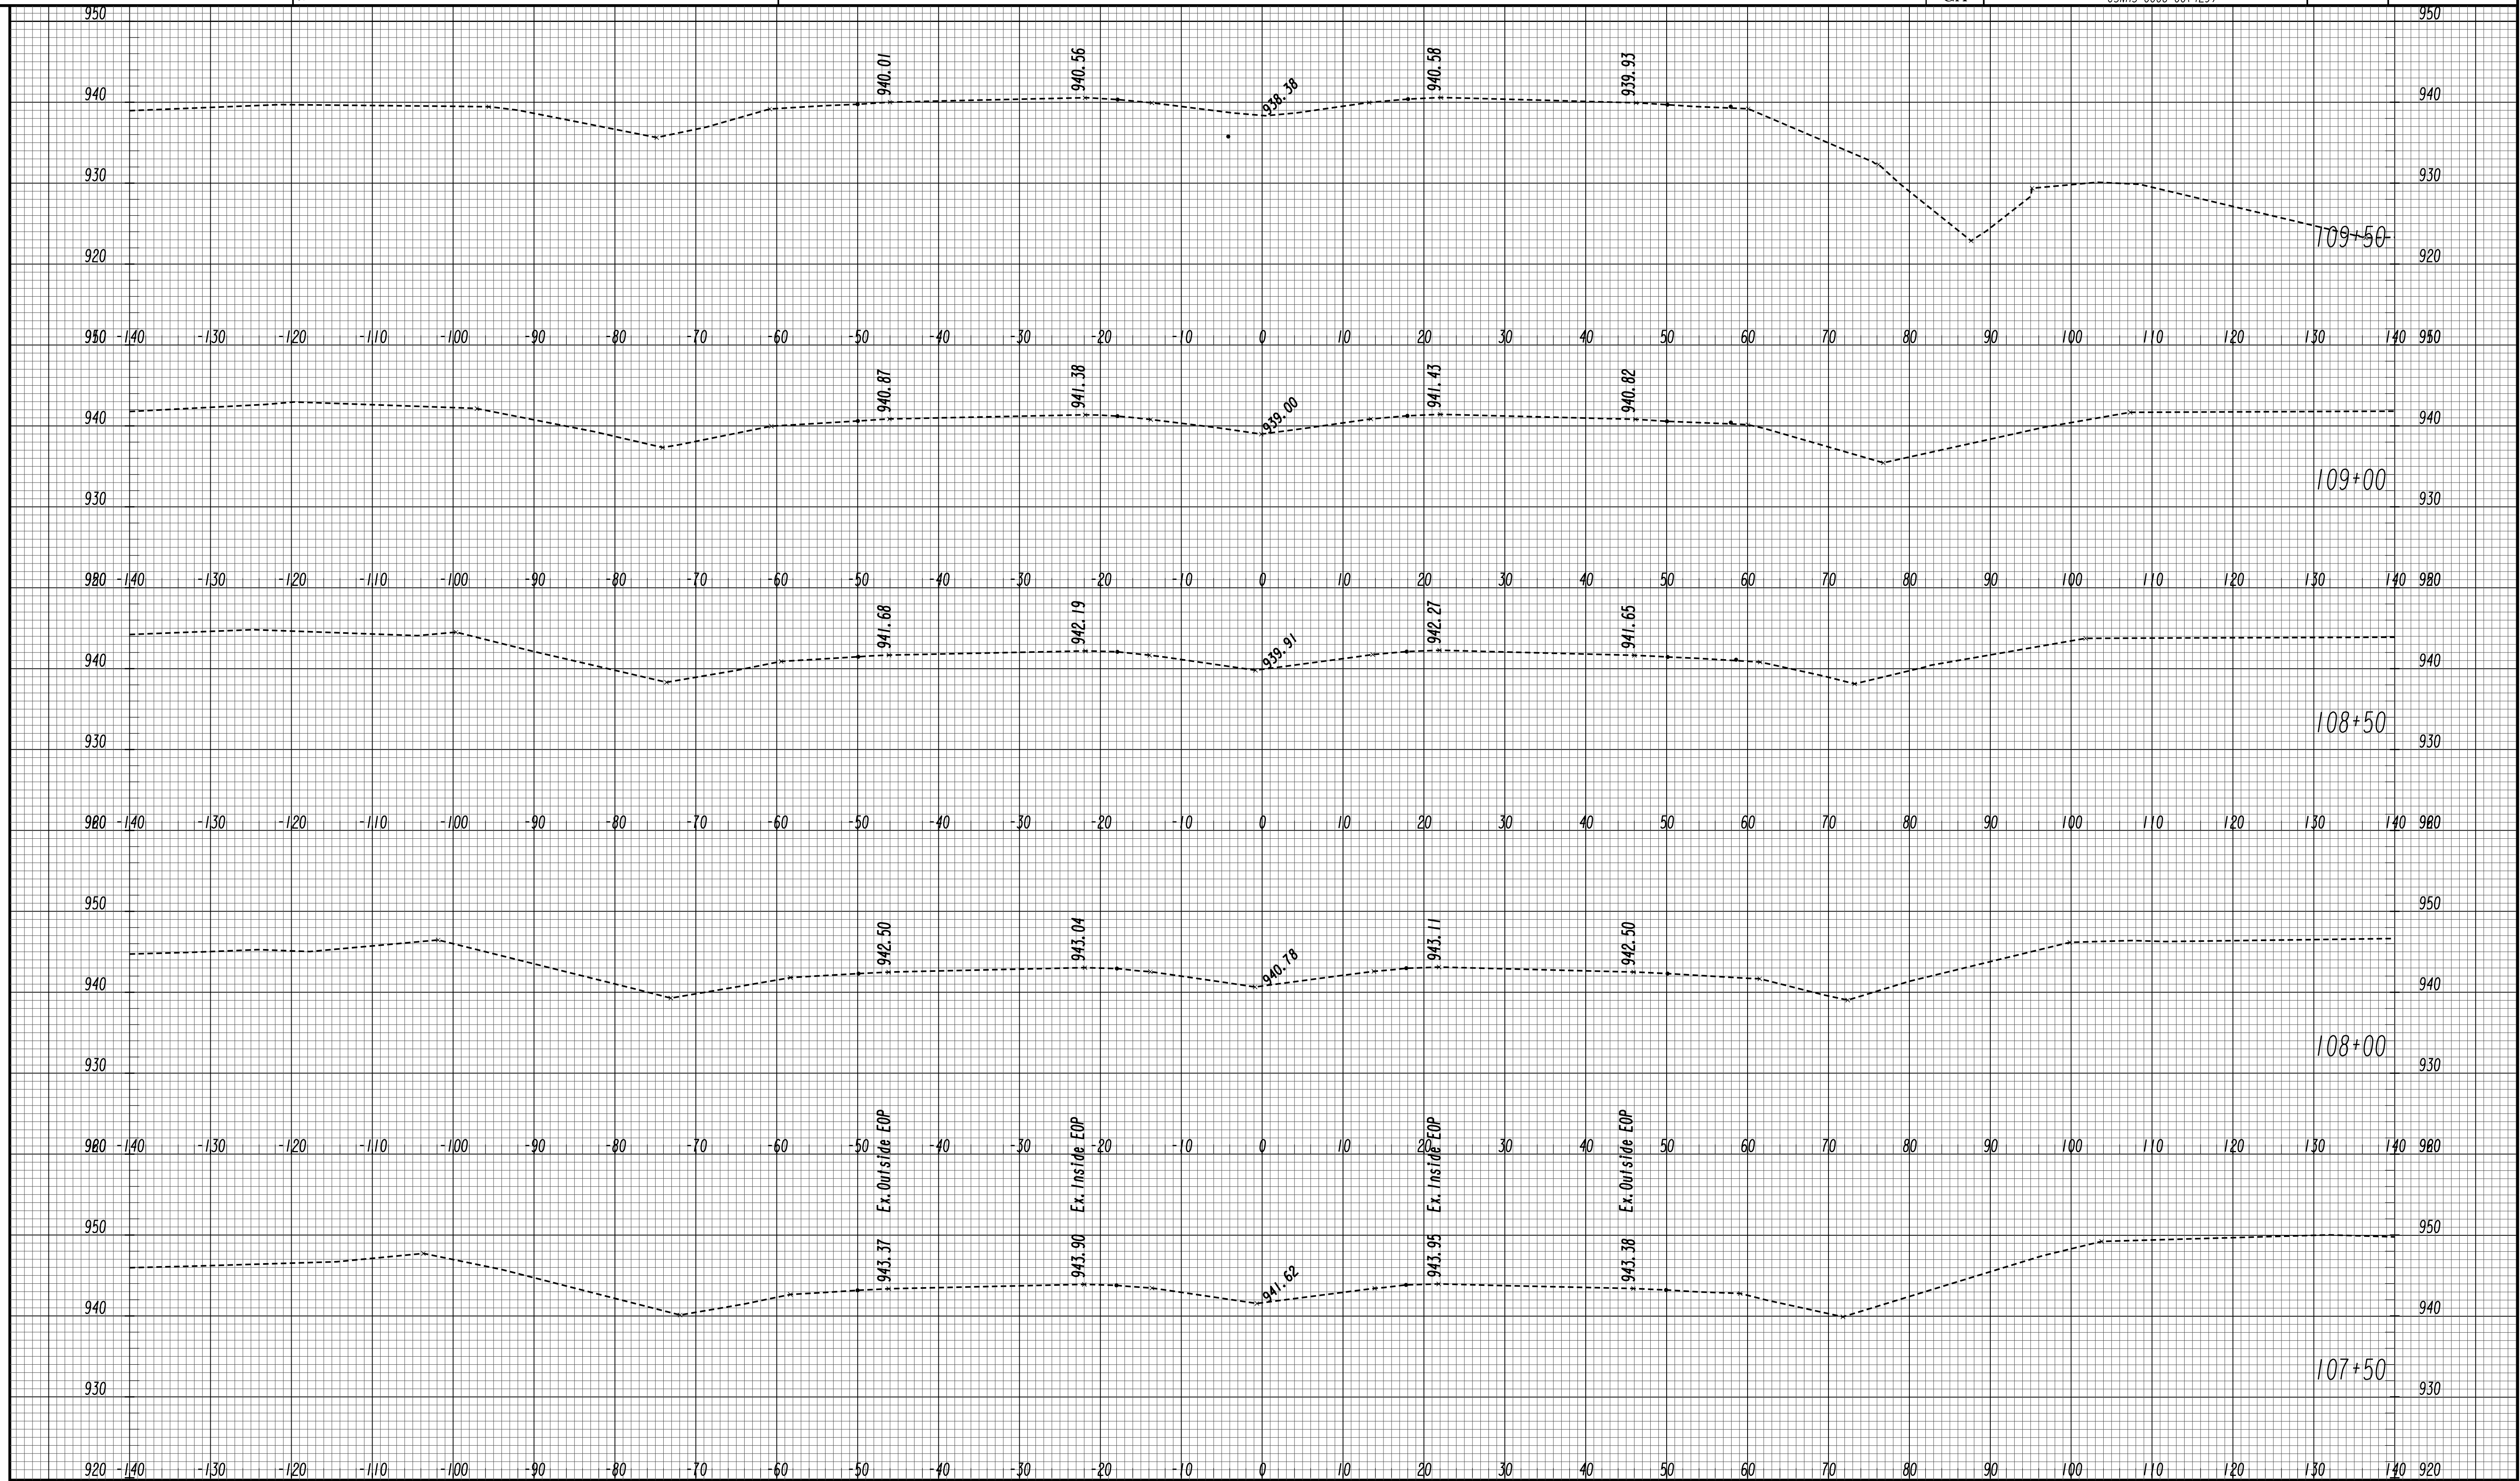

GEORGIA
 DEPARTMENT
 OF
 TRANSPORTATION


SCALE 1 inch = 10 feet Vert.
 SCALE 1 inch = 10 feet Horiz.

REVISION DATES

STATE OF GEORGIA
 DEPARTMENT OF TRANSPORTATION
 OFFICE: ROADWAY DESIGN
CROSS SECTIONS

SR 316 EXISTING CONDITIONS

DRAWING No.
23-0007

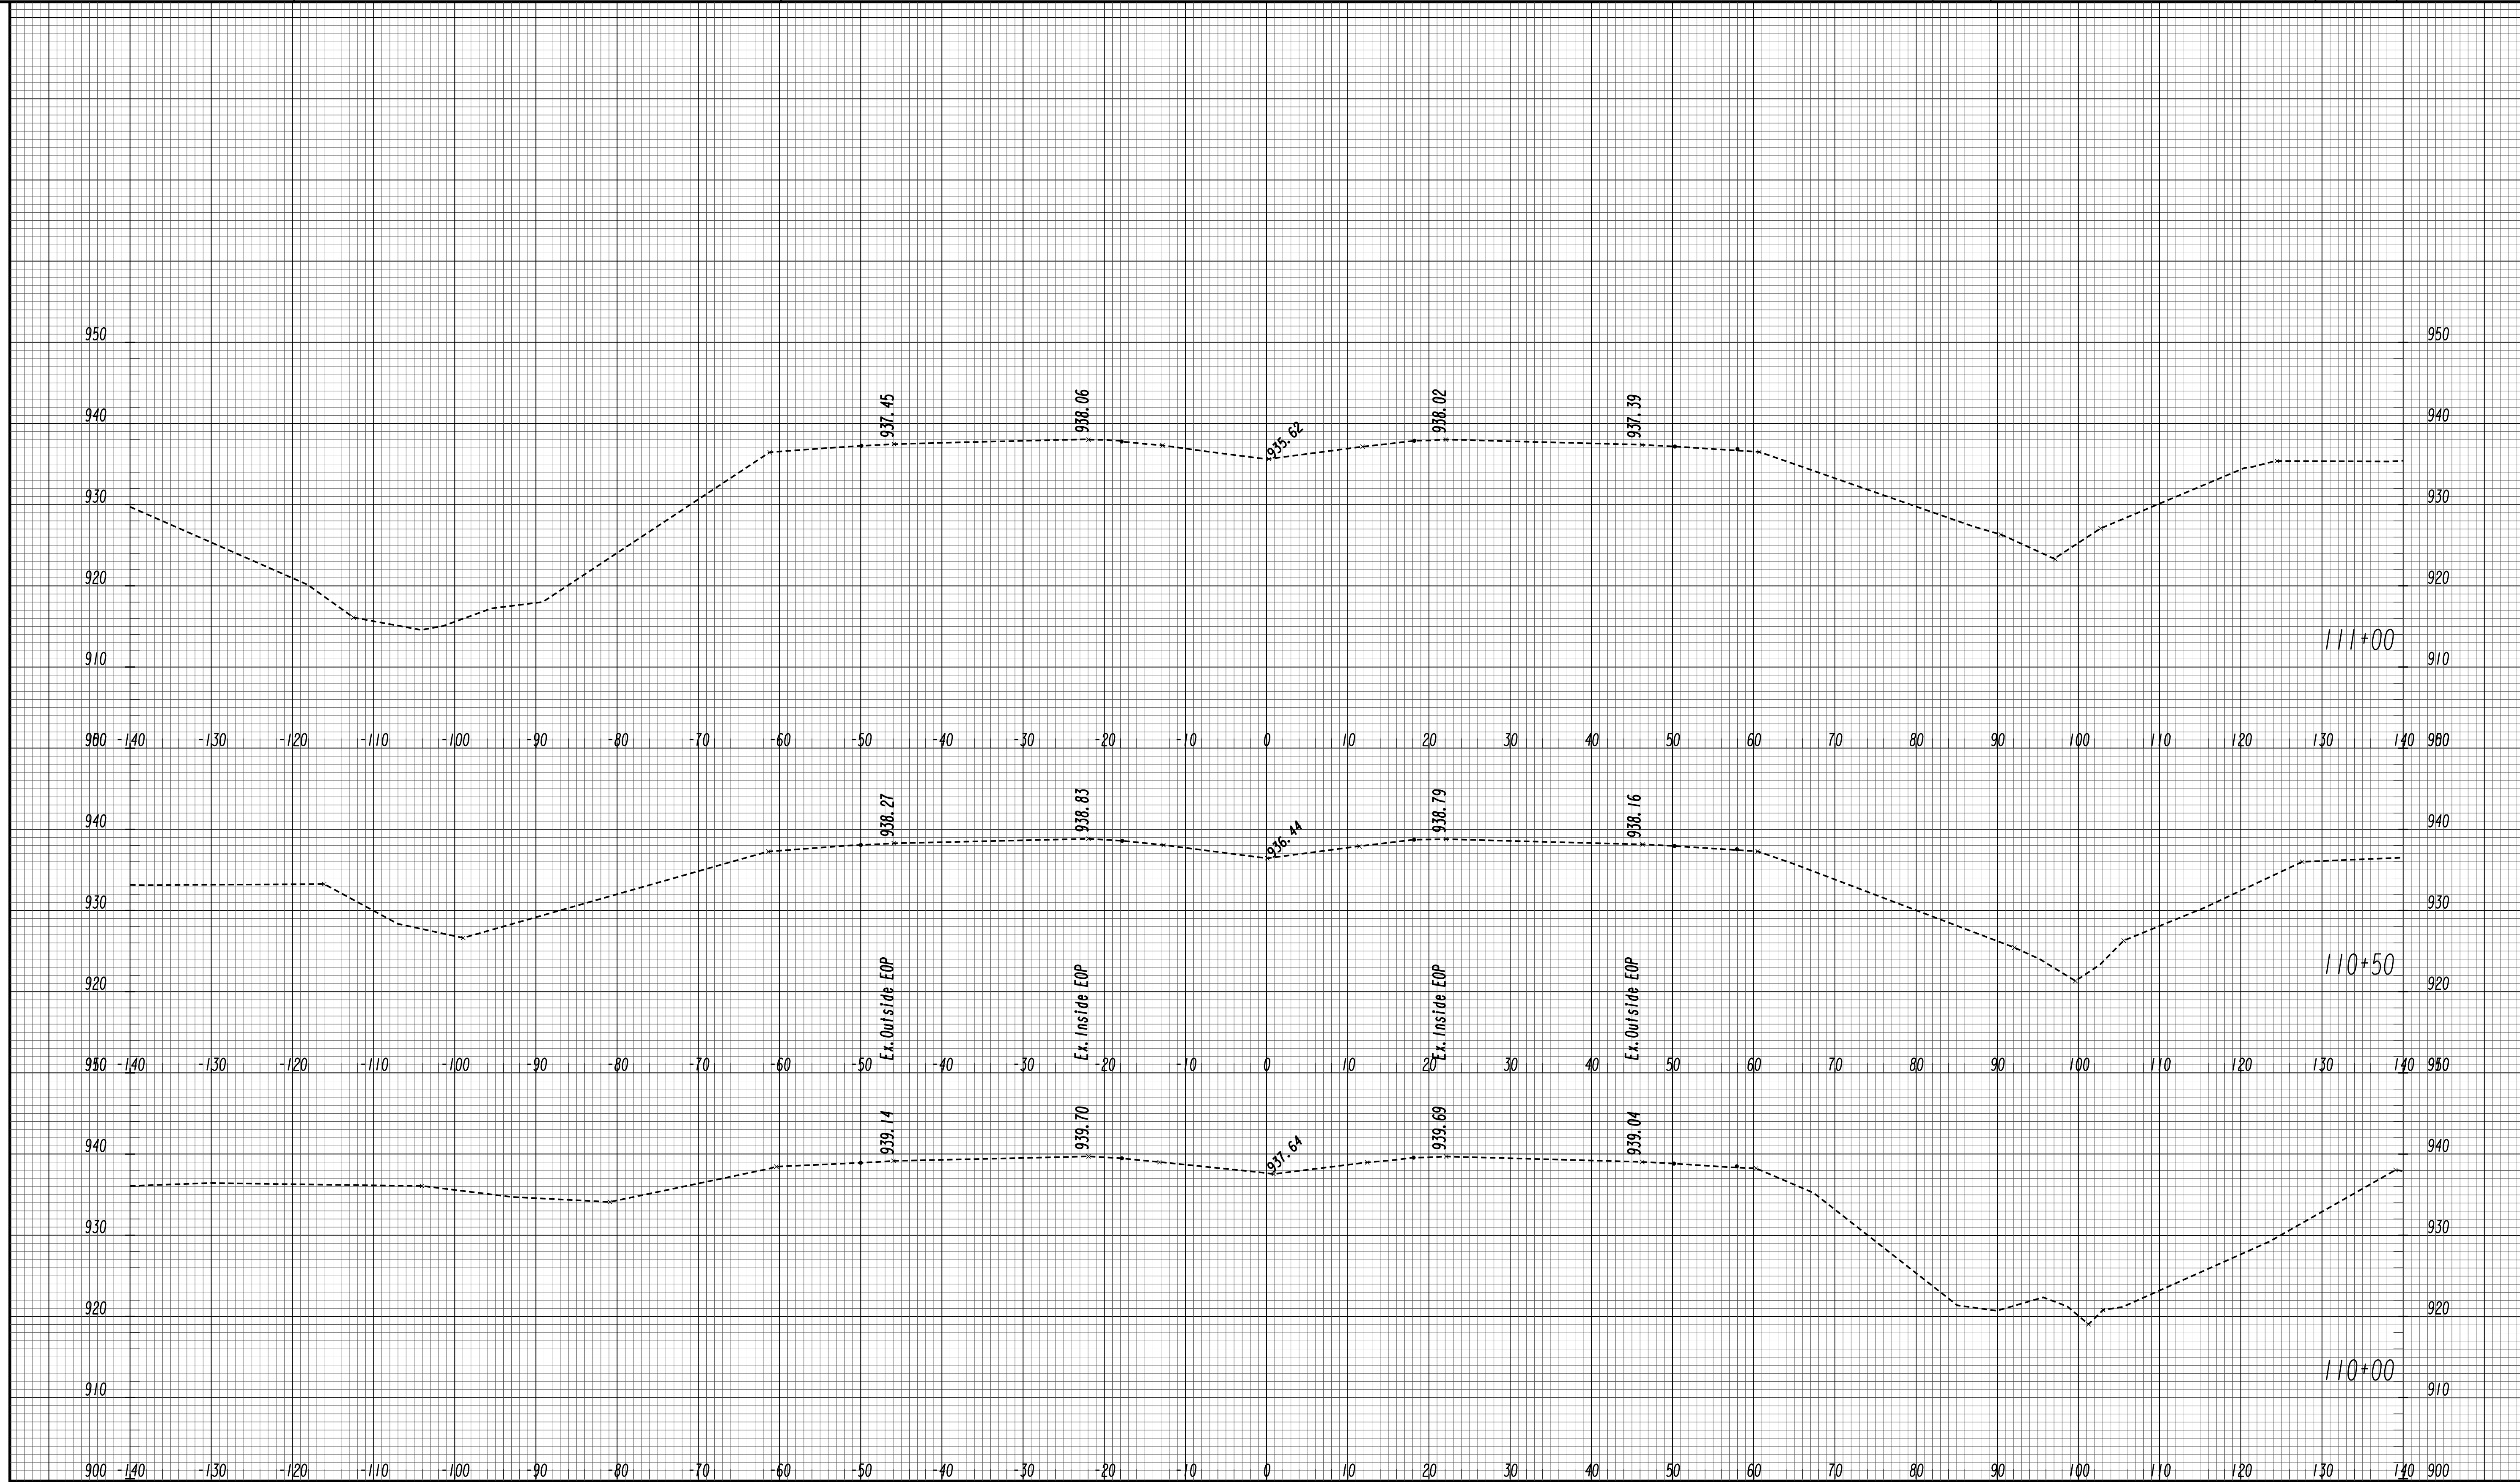

GEORGIA
 DEPARTMENT
 OF
 TRANSPORTATION


SCALE 1 inch = 10 feet Vert.
 SCALE 1 inch = 10 feet Horiz.

REVISION DATES

STATE OF GEORGIA
 DEPARTMENT OF TRANSPORTATION
 OFFICE: ROADWAY DESIGN
CROSS SECTIONS

SR 316 EXISTING CONDITIONS

DRAWING No.
23-0008

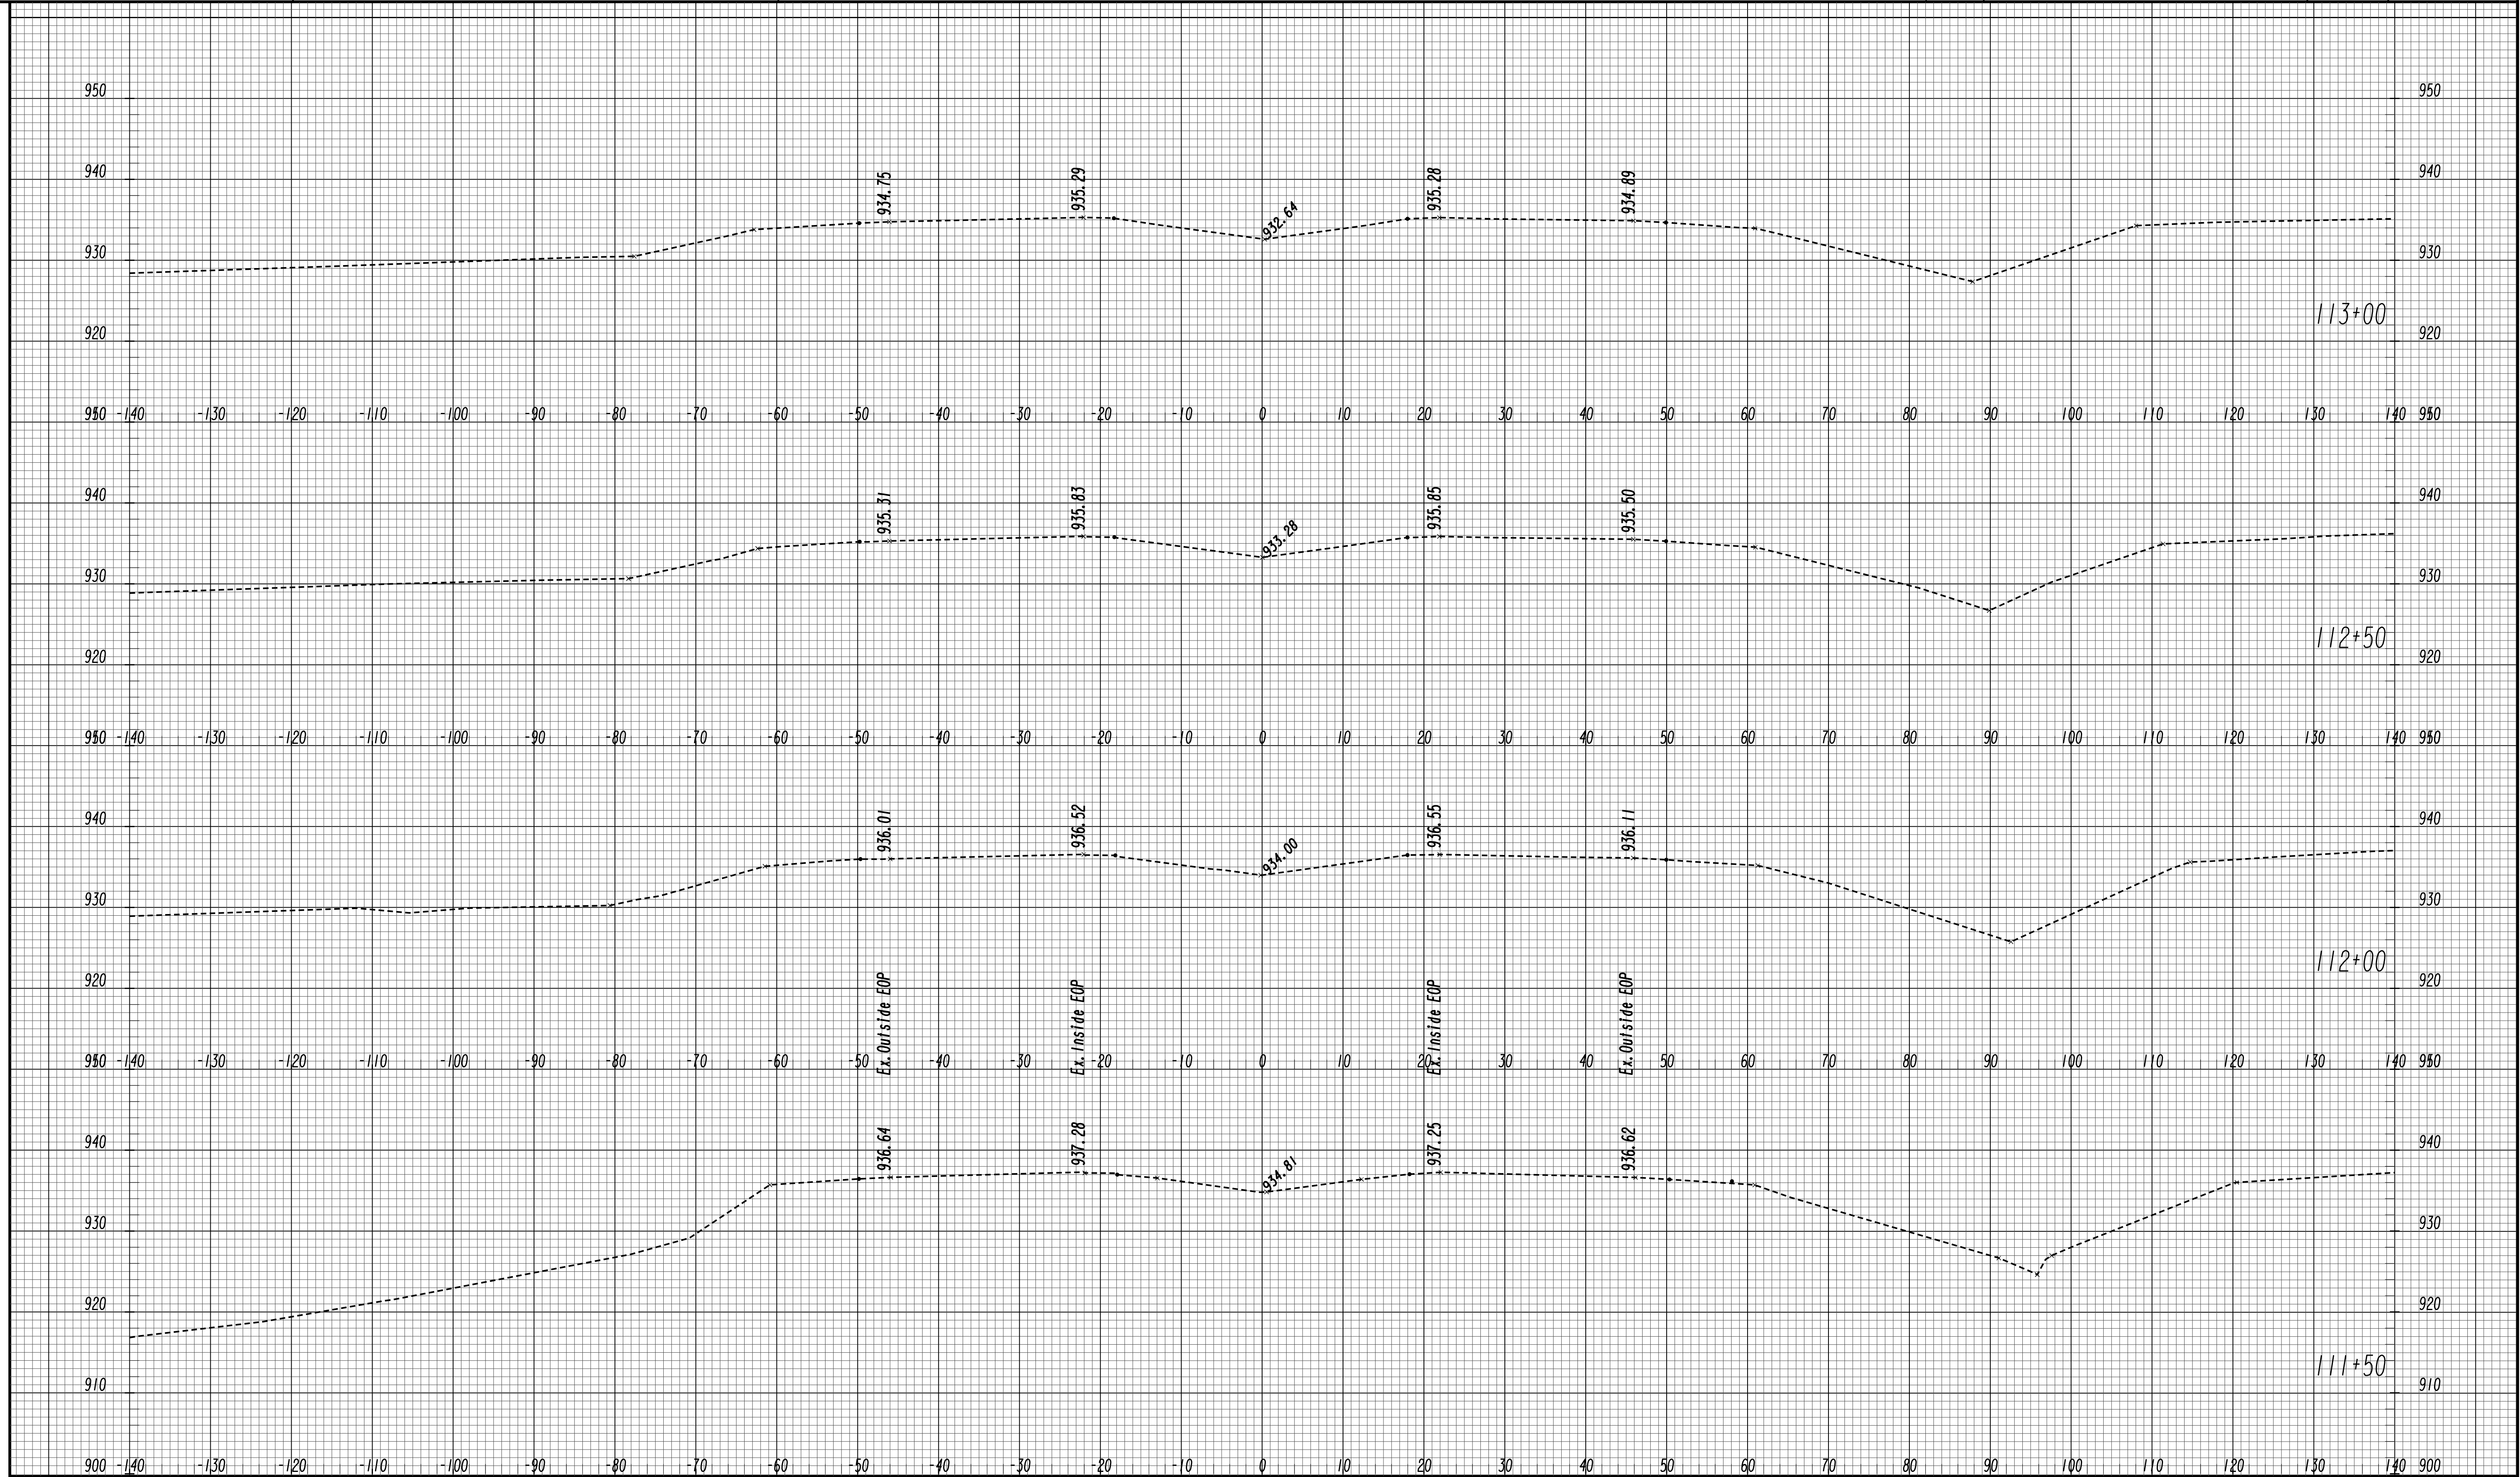

GEORGIA
 DEPARTMENT
 OF
 TRANSPORTATION


SCALE 1 inch = 10 feet Vert.
 SCALE 1 inch = 10 feet Horiz.

REVISION DATES

STATE OF GEORGIA
 DEPARTMENT OF TRANSPORTATION
 OFFICE: ROADWAY DESIGN
CROSS SECTIONS

SR 316 EXISTING CONDITIONS

DRAWING No.
23-0009

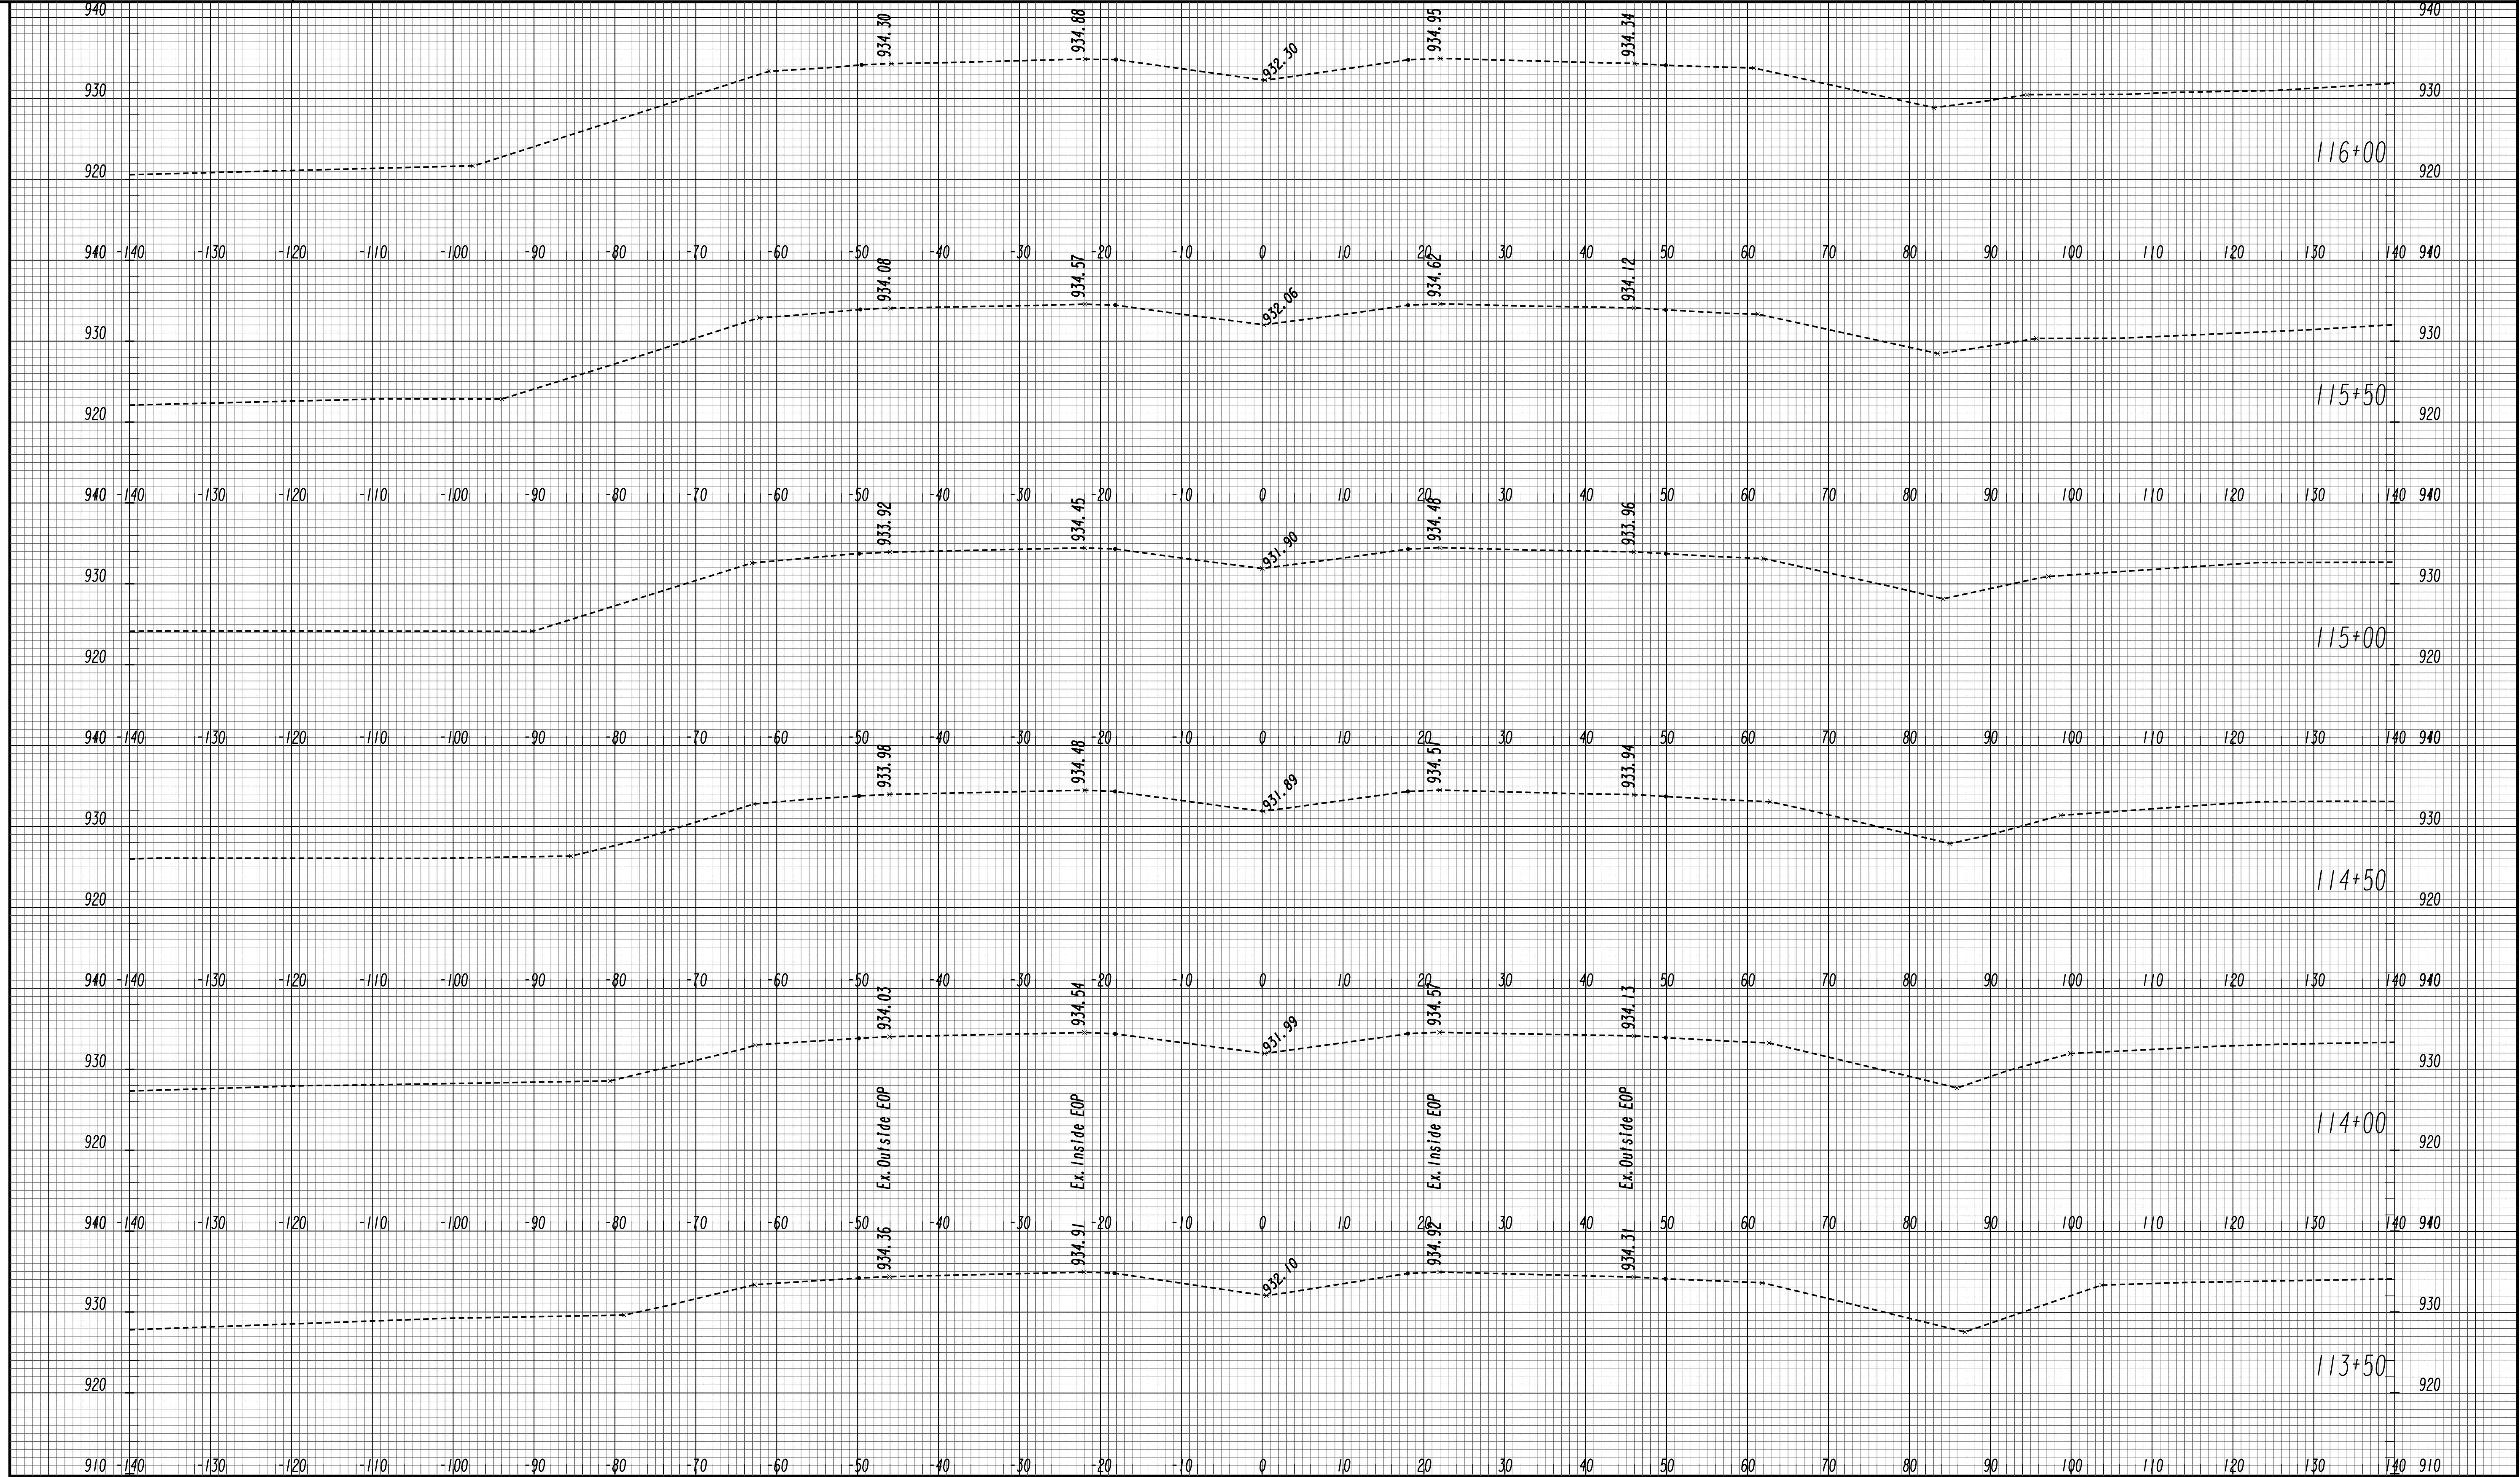

GEORGIA
 DEPARTMENT
 OF
 TRANSPORTATION


SCALE 1 inch = 10 feet Vert.
 SCALE 1 inch = 10 feet Horiz.

REVISION DATES	

STATE OF GEORGIA
 DEPARTMENT OF TRANSPORTATION
 OFFICE: ROADWAY DESIGN
CROSS SECTIONS

SR 316 EXISTING CONDITIONS

DRAWING No.
23-0010

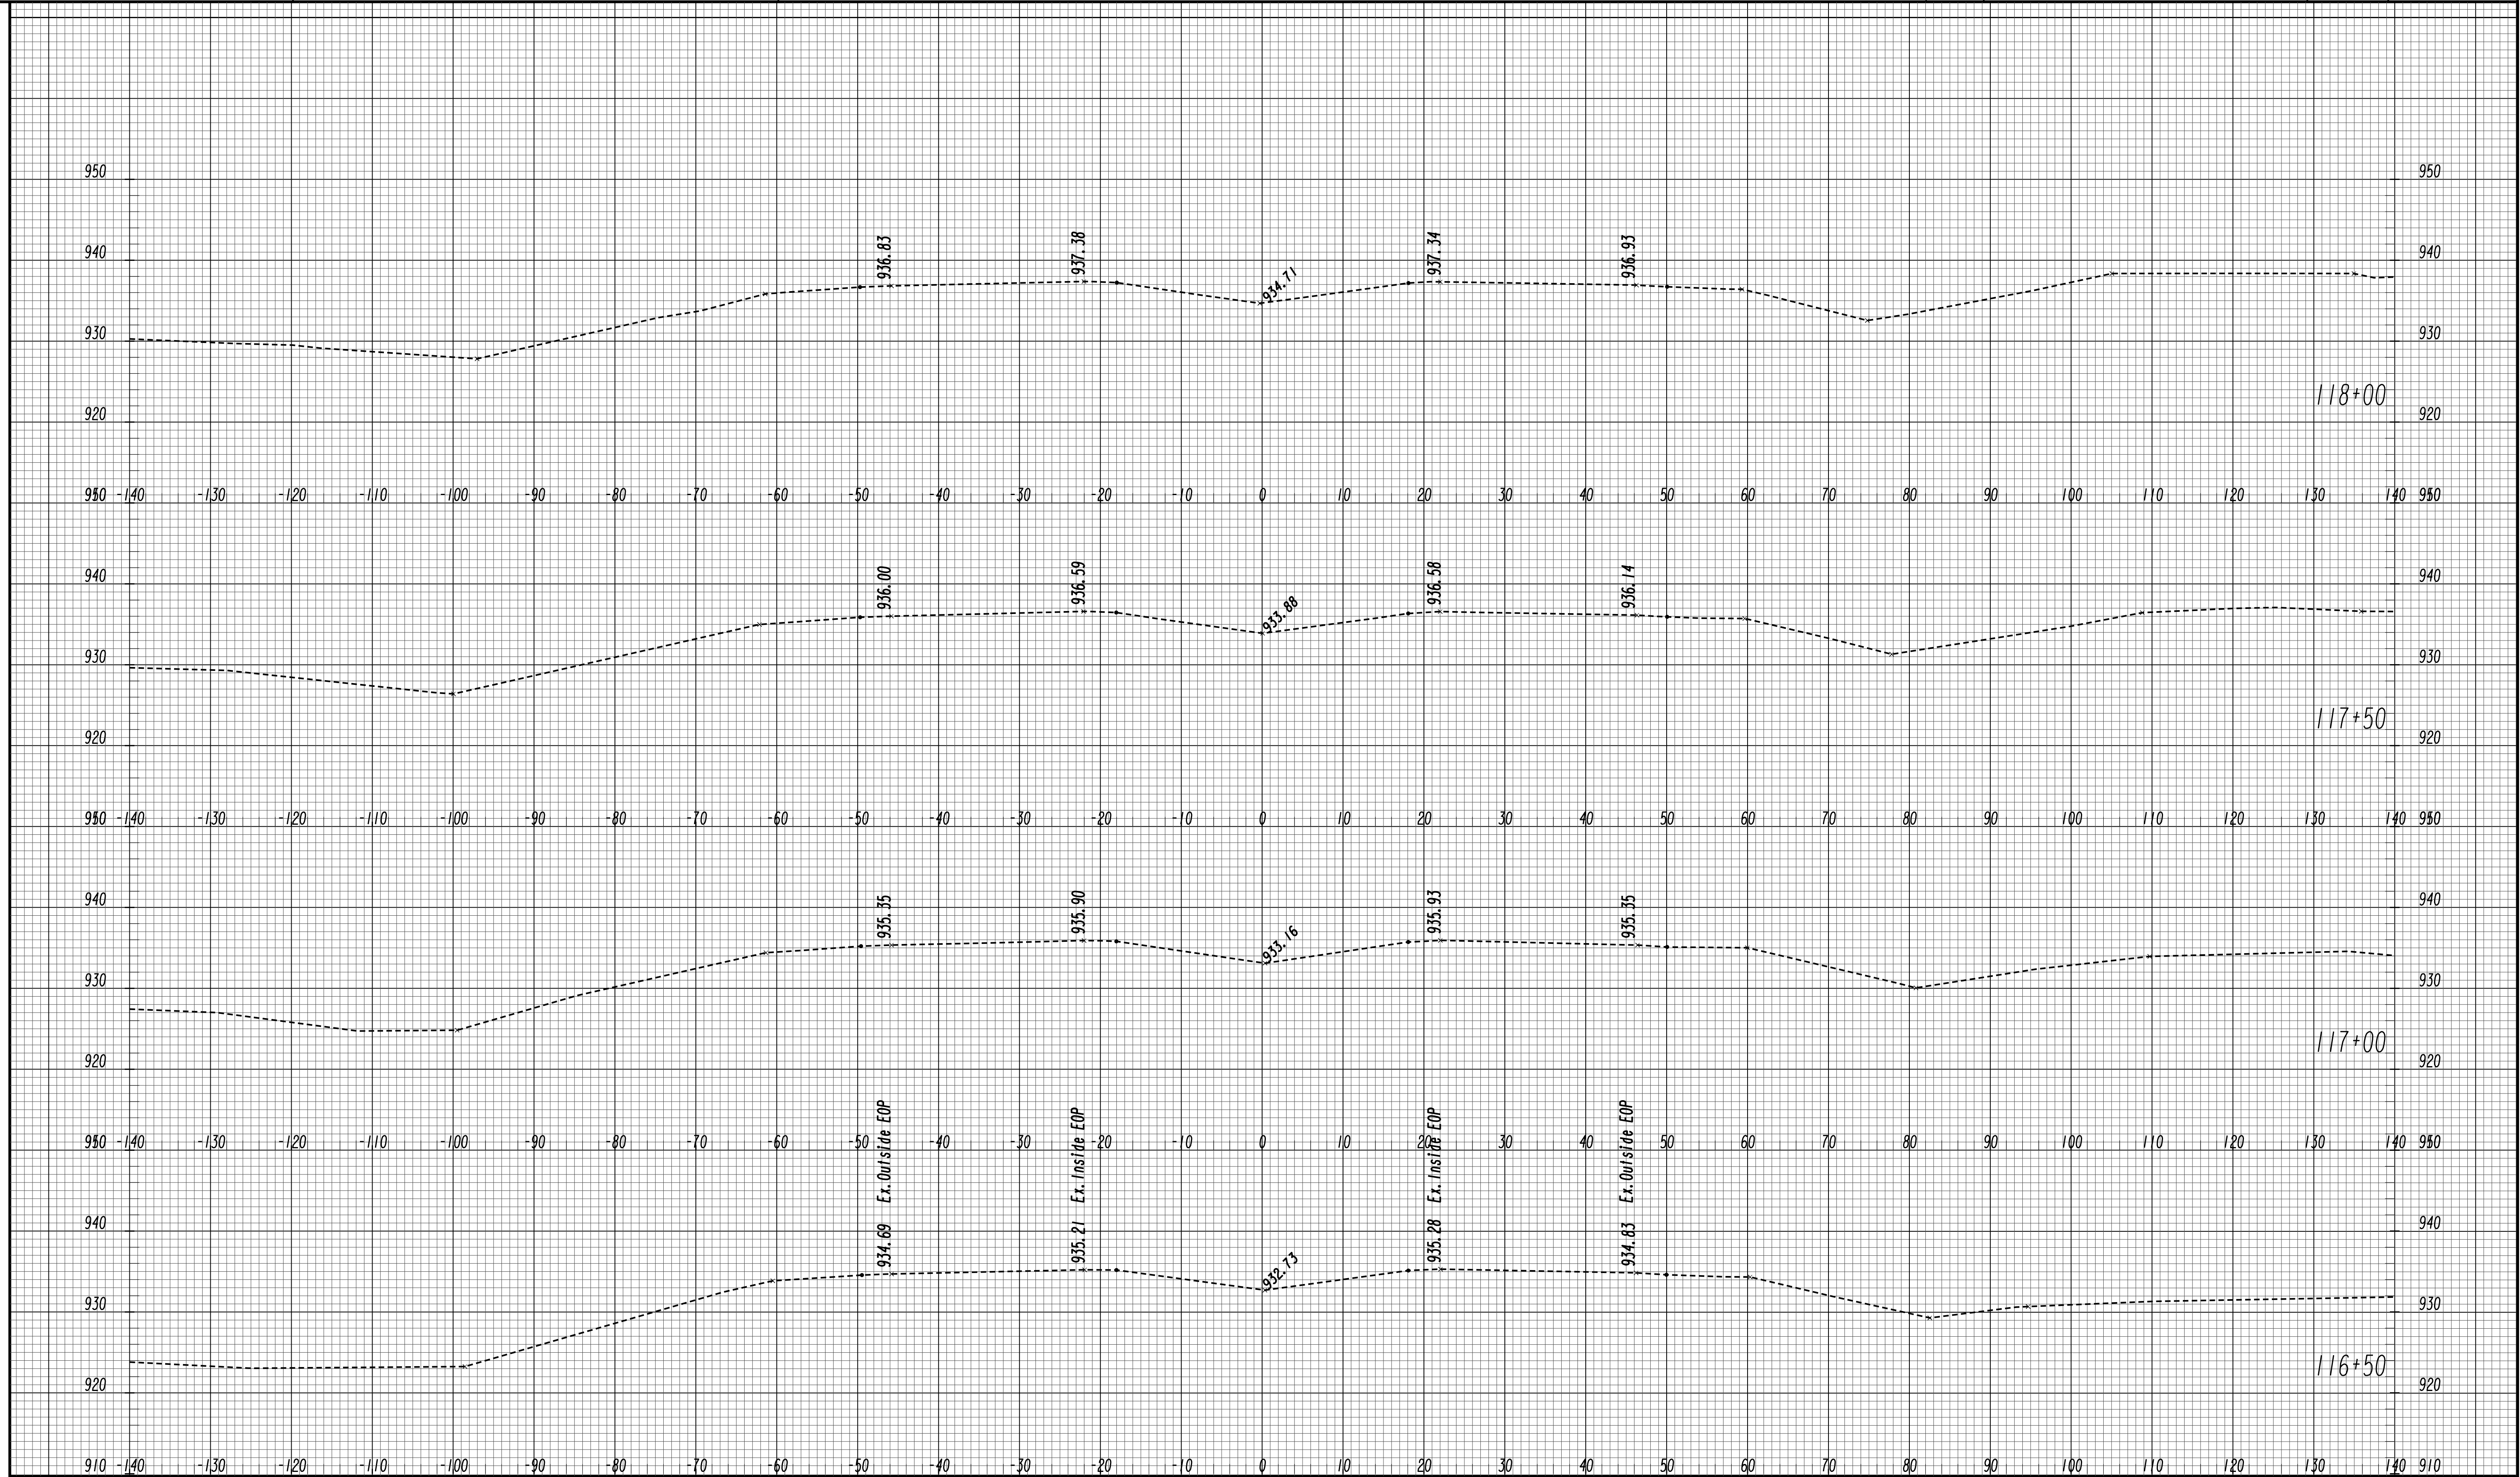

GEORGIA
 DEPARTMENT
 OF
 TRANSPORTATION


SCALE 1 inch = 10 feet Vert.
 SCALE 1 inch = 10 feet Horiz.

REVISION DATES

STATE OF GEORGIA
 DEPARTMENT OF TRANSPORTATION
 OFFICE: ROADWAY DESIGN
CROSS SECTIONS

SR 316 EXISTING CONDITIONS

DRAWING No.
23-0011

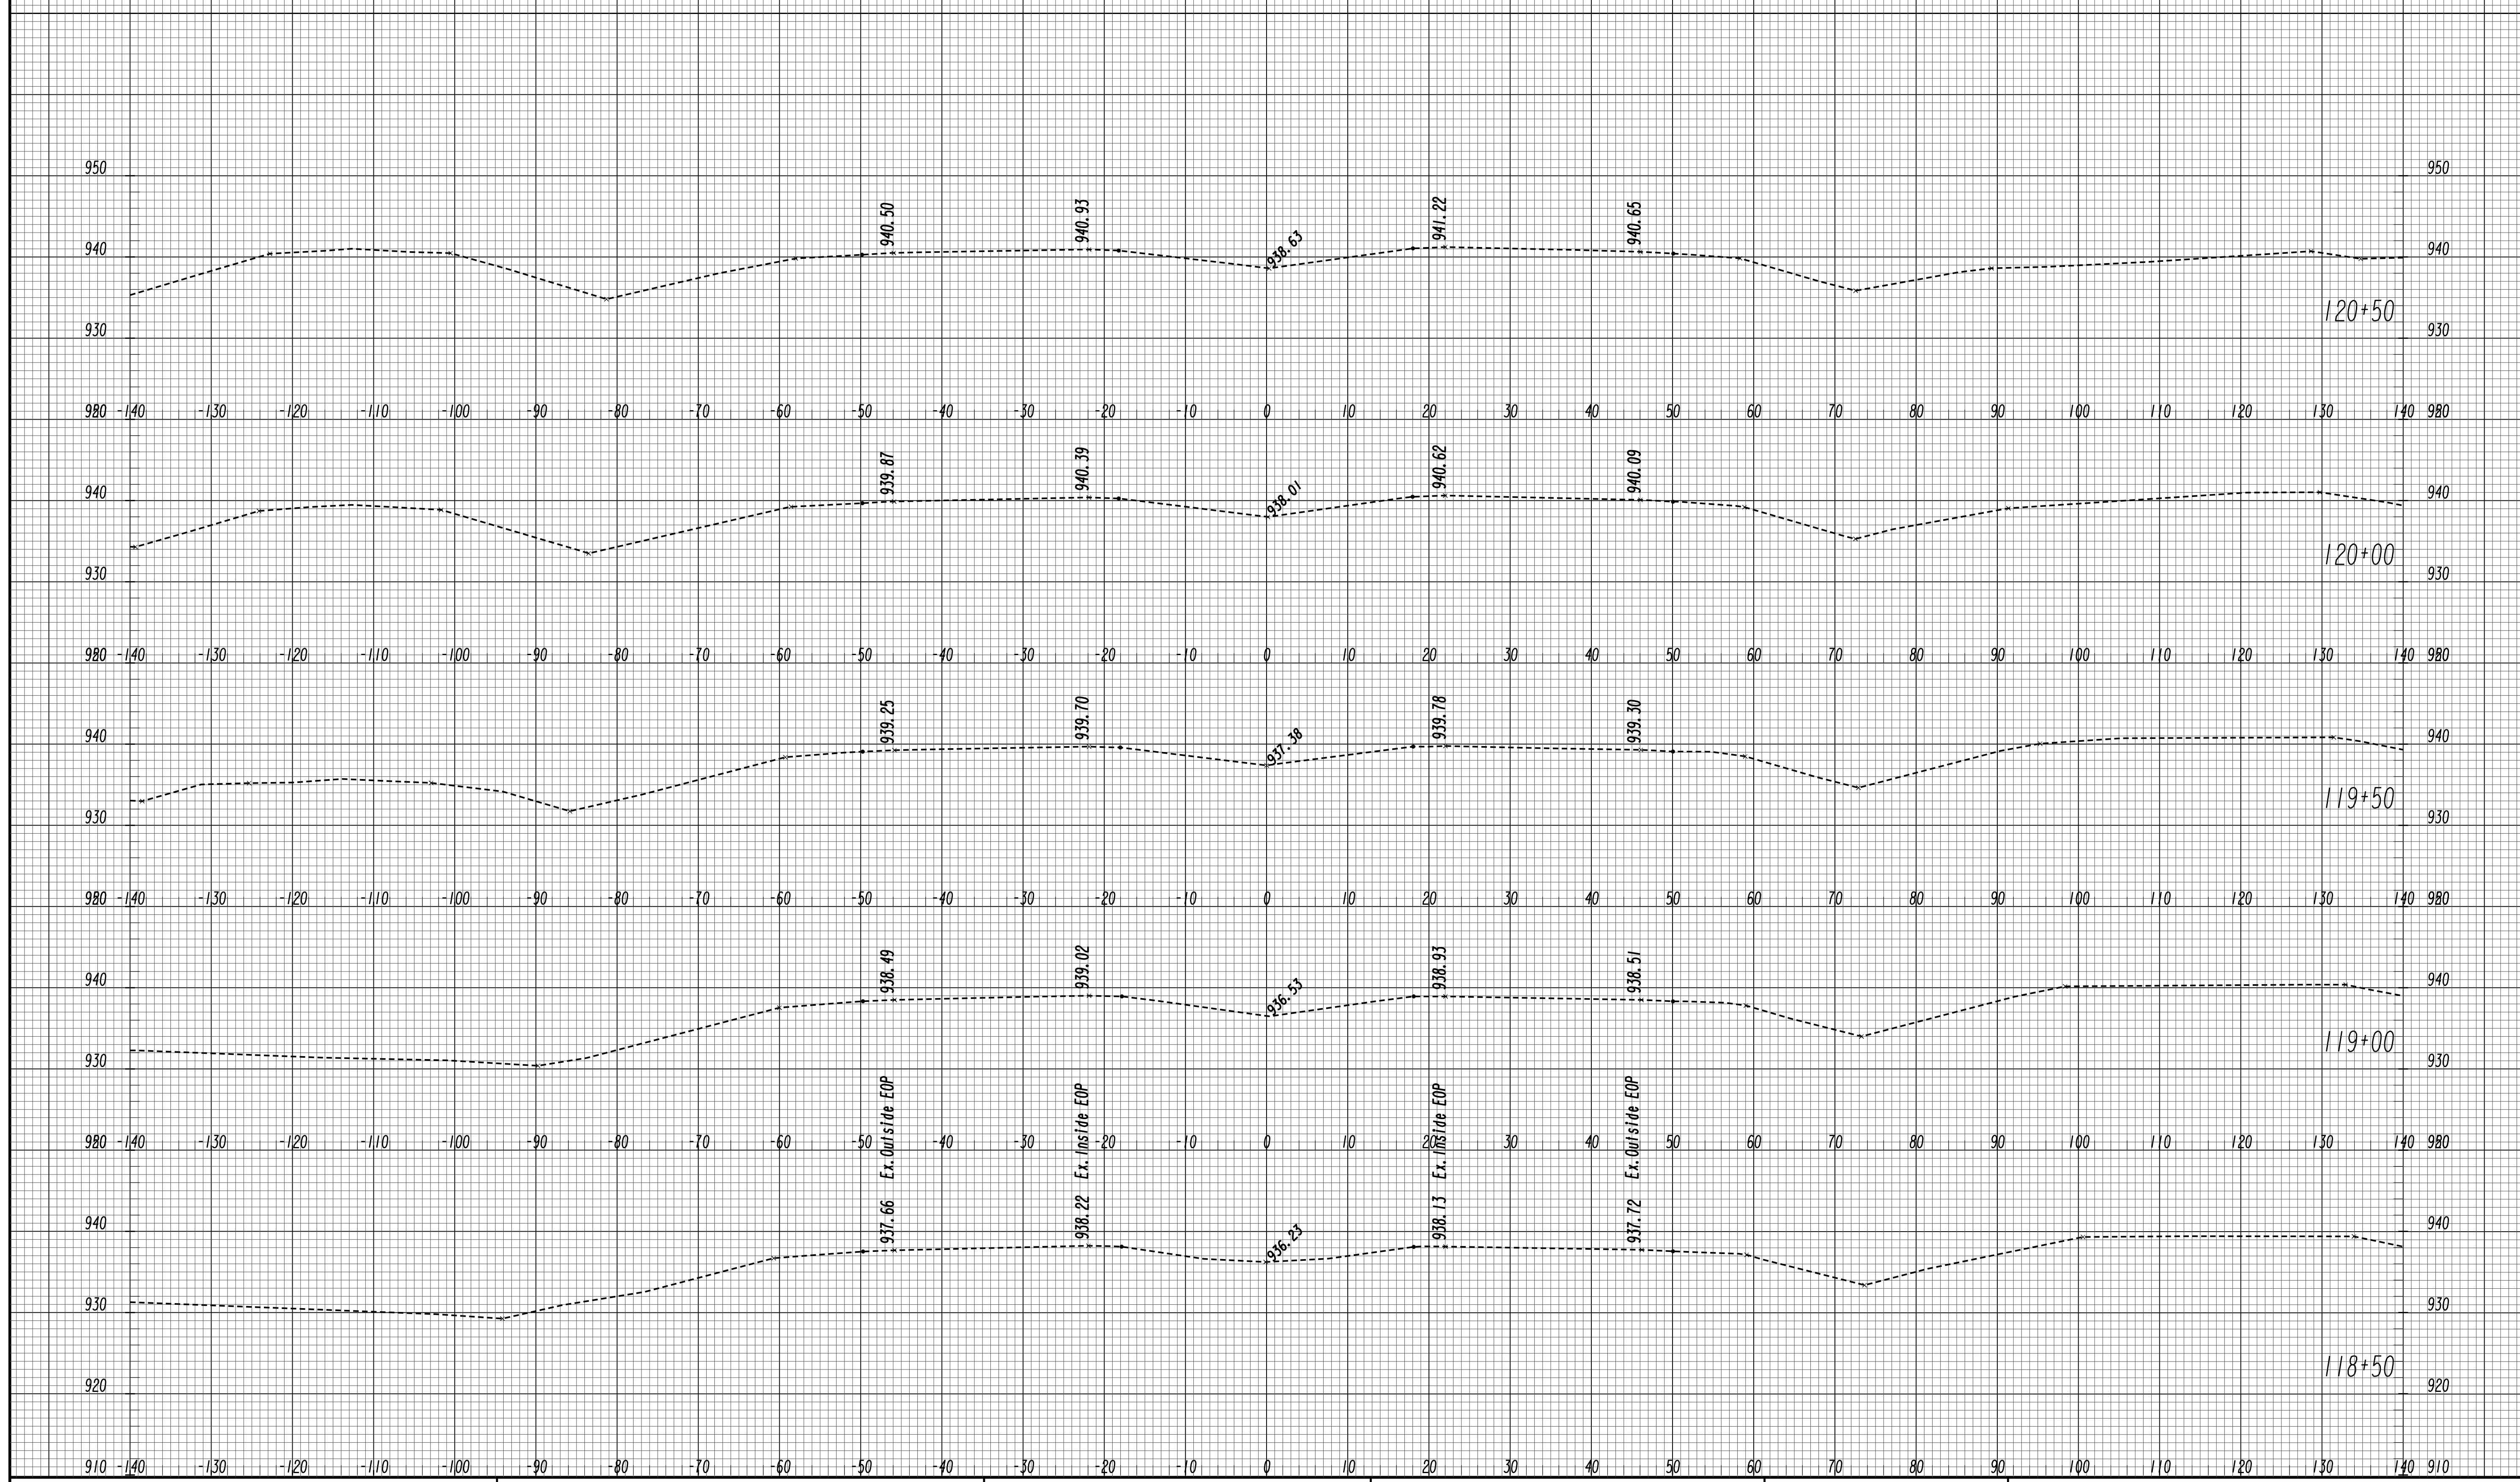


GEORGIA
 DEPARTMENT
 OF
 TRANSPORTATION

SCALE 1 inch = 10 feet Vert.
 SCALE 1 inch = 10 feet Horiz.

REVISION DATES	

STATE OF GEORGIA
 DEPARTMENT OF TRANSPORTATION
 OFFICE: ROADWAY DESIGN
CROSS SECTIONS
 SR 316 EXISTING CONDITIONS

DRAWING No.
23-0012

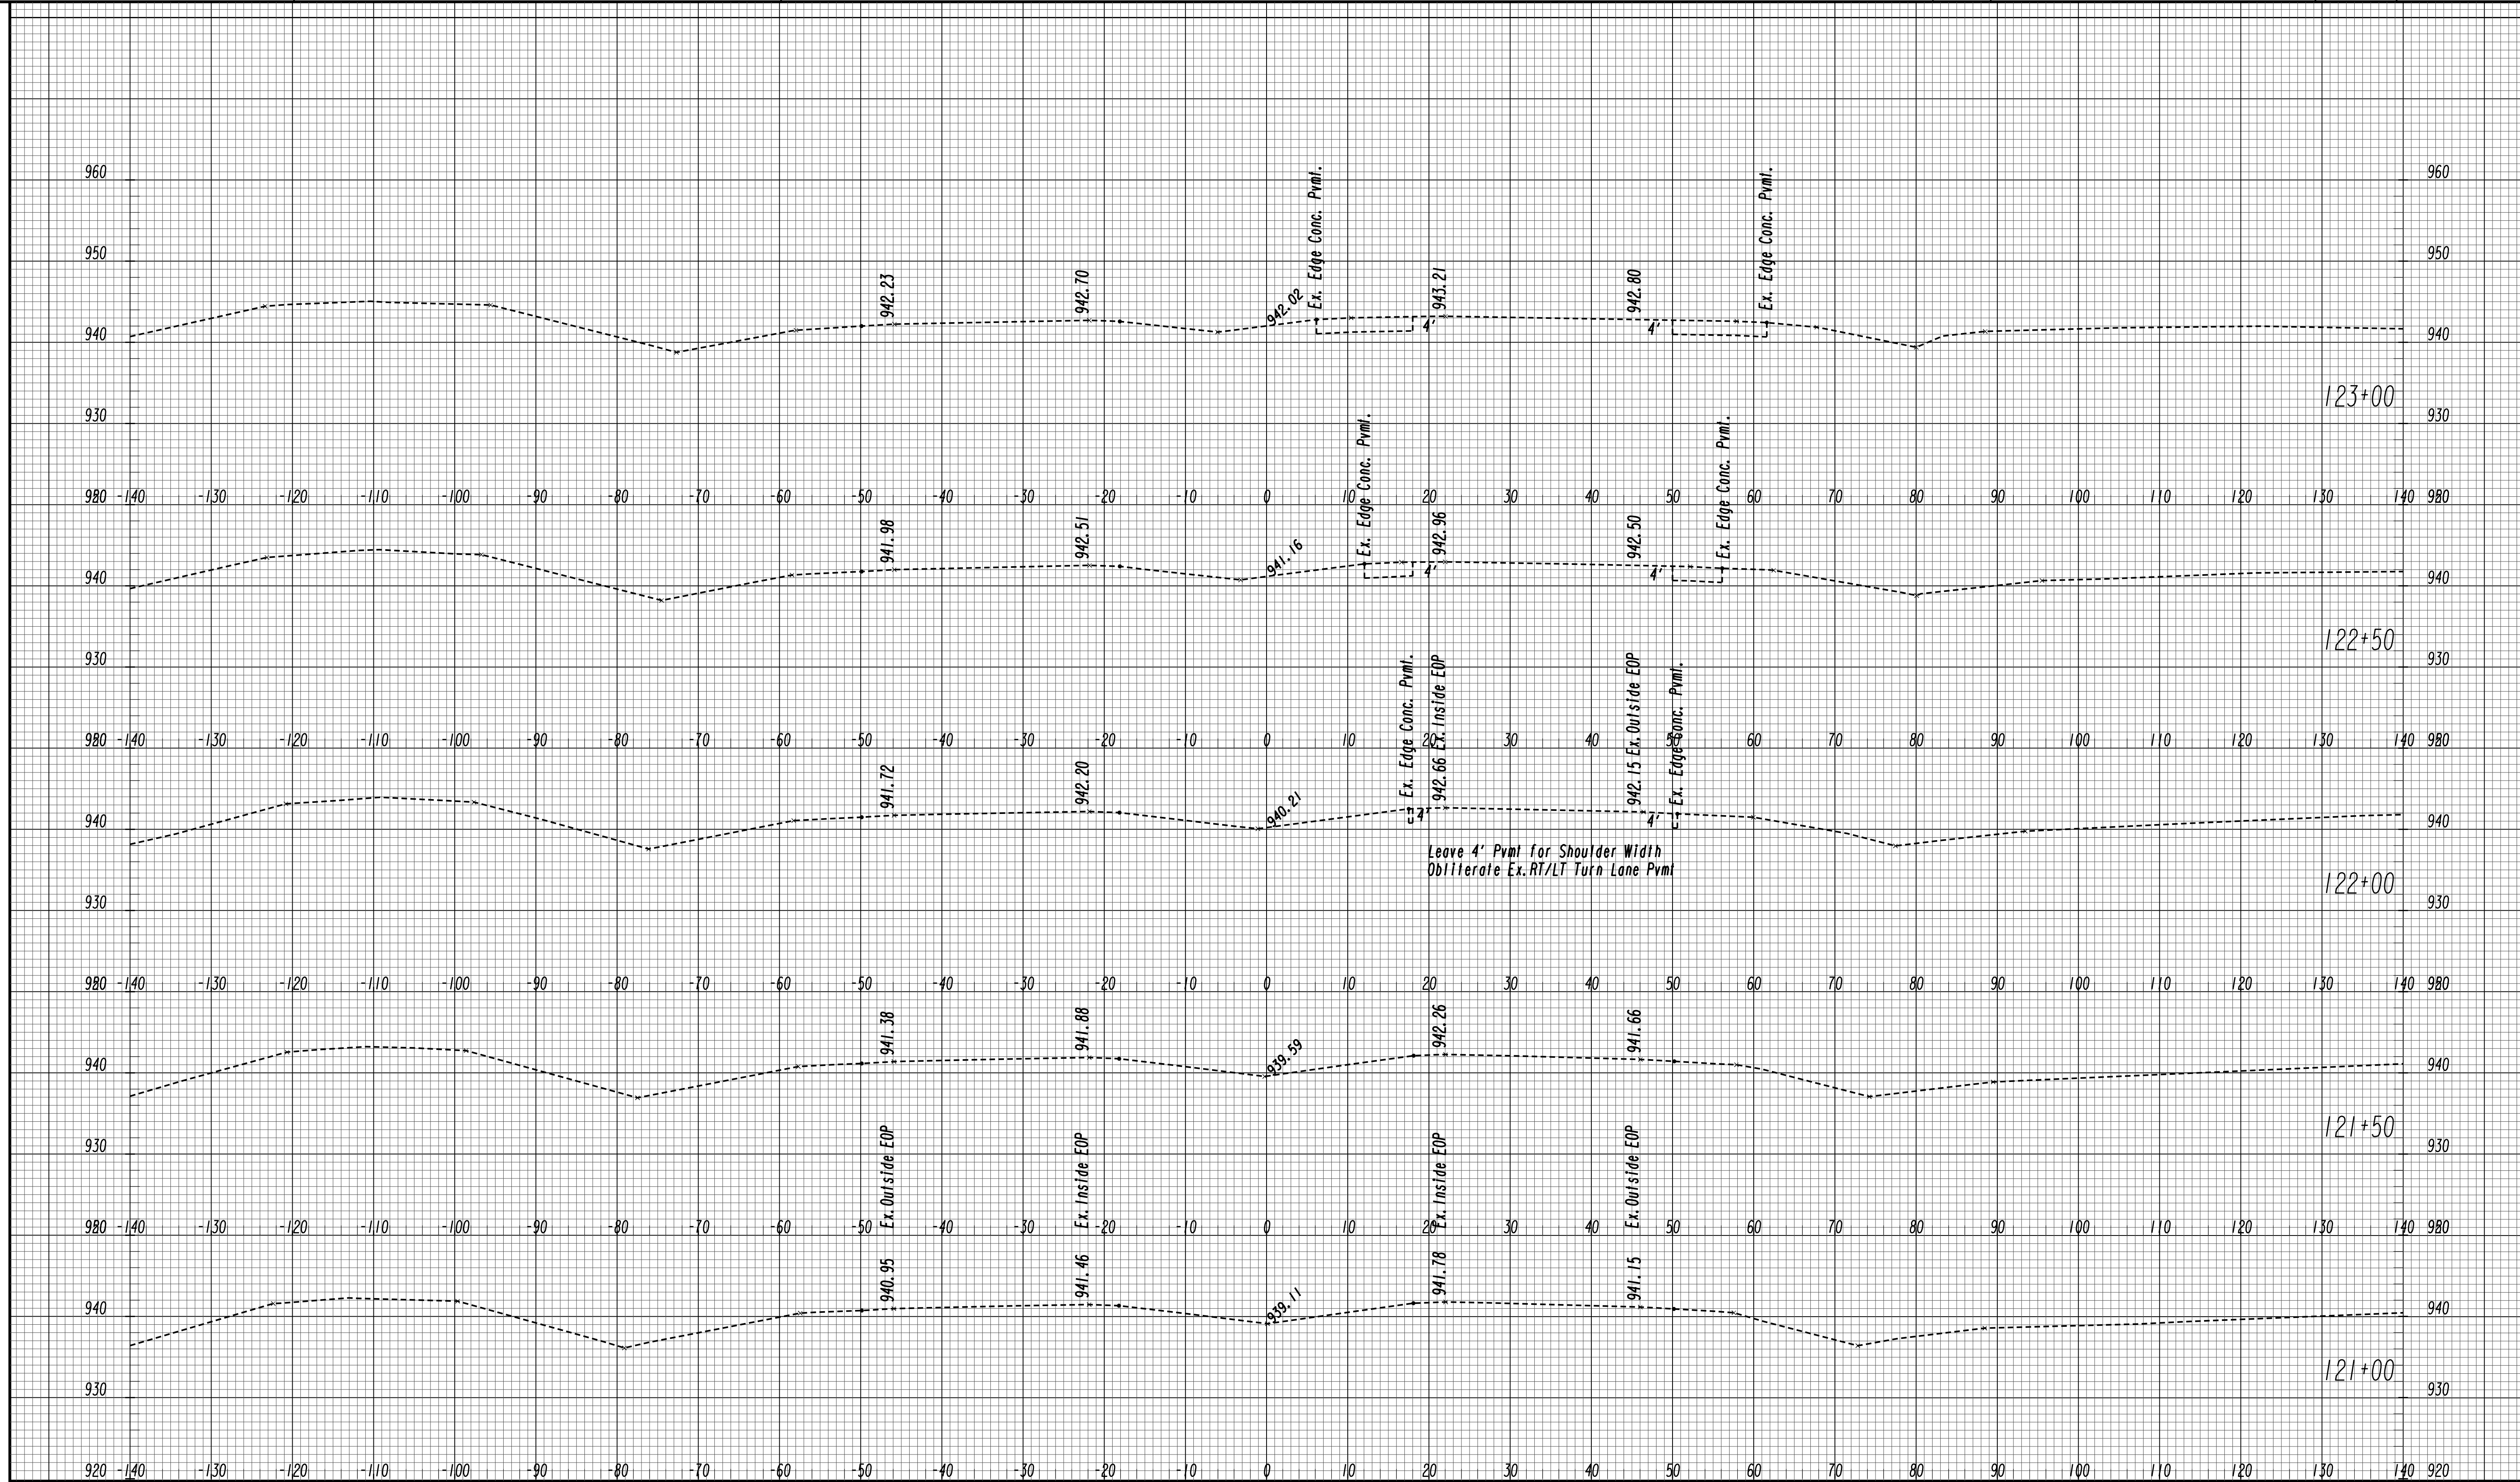

GEORGIA
 DEPARTMENT
 OF
 TRANSPORTATION


SCALE 1 inch = 10 feet Vert.
 SCALE 1 inch = 10 feet Horiz.

REVISION DATES

STATE OF GEORGIA
 DEPARTMENT OF TRANSPORTATION
 OFFICE: ROADWAY DESIGN
CROSS SECTIONS

SR 316 EXISTING CONDITIONS

DRAWING NO.
23-0013

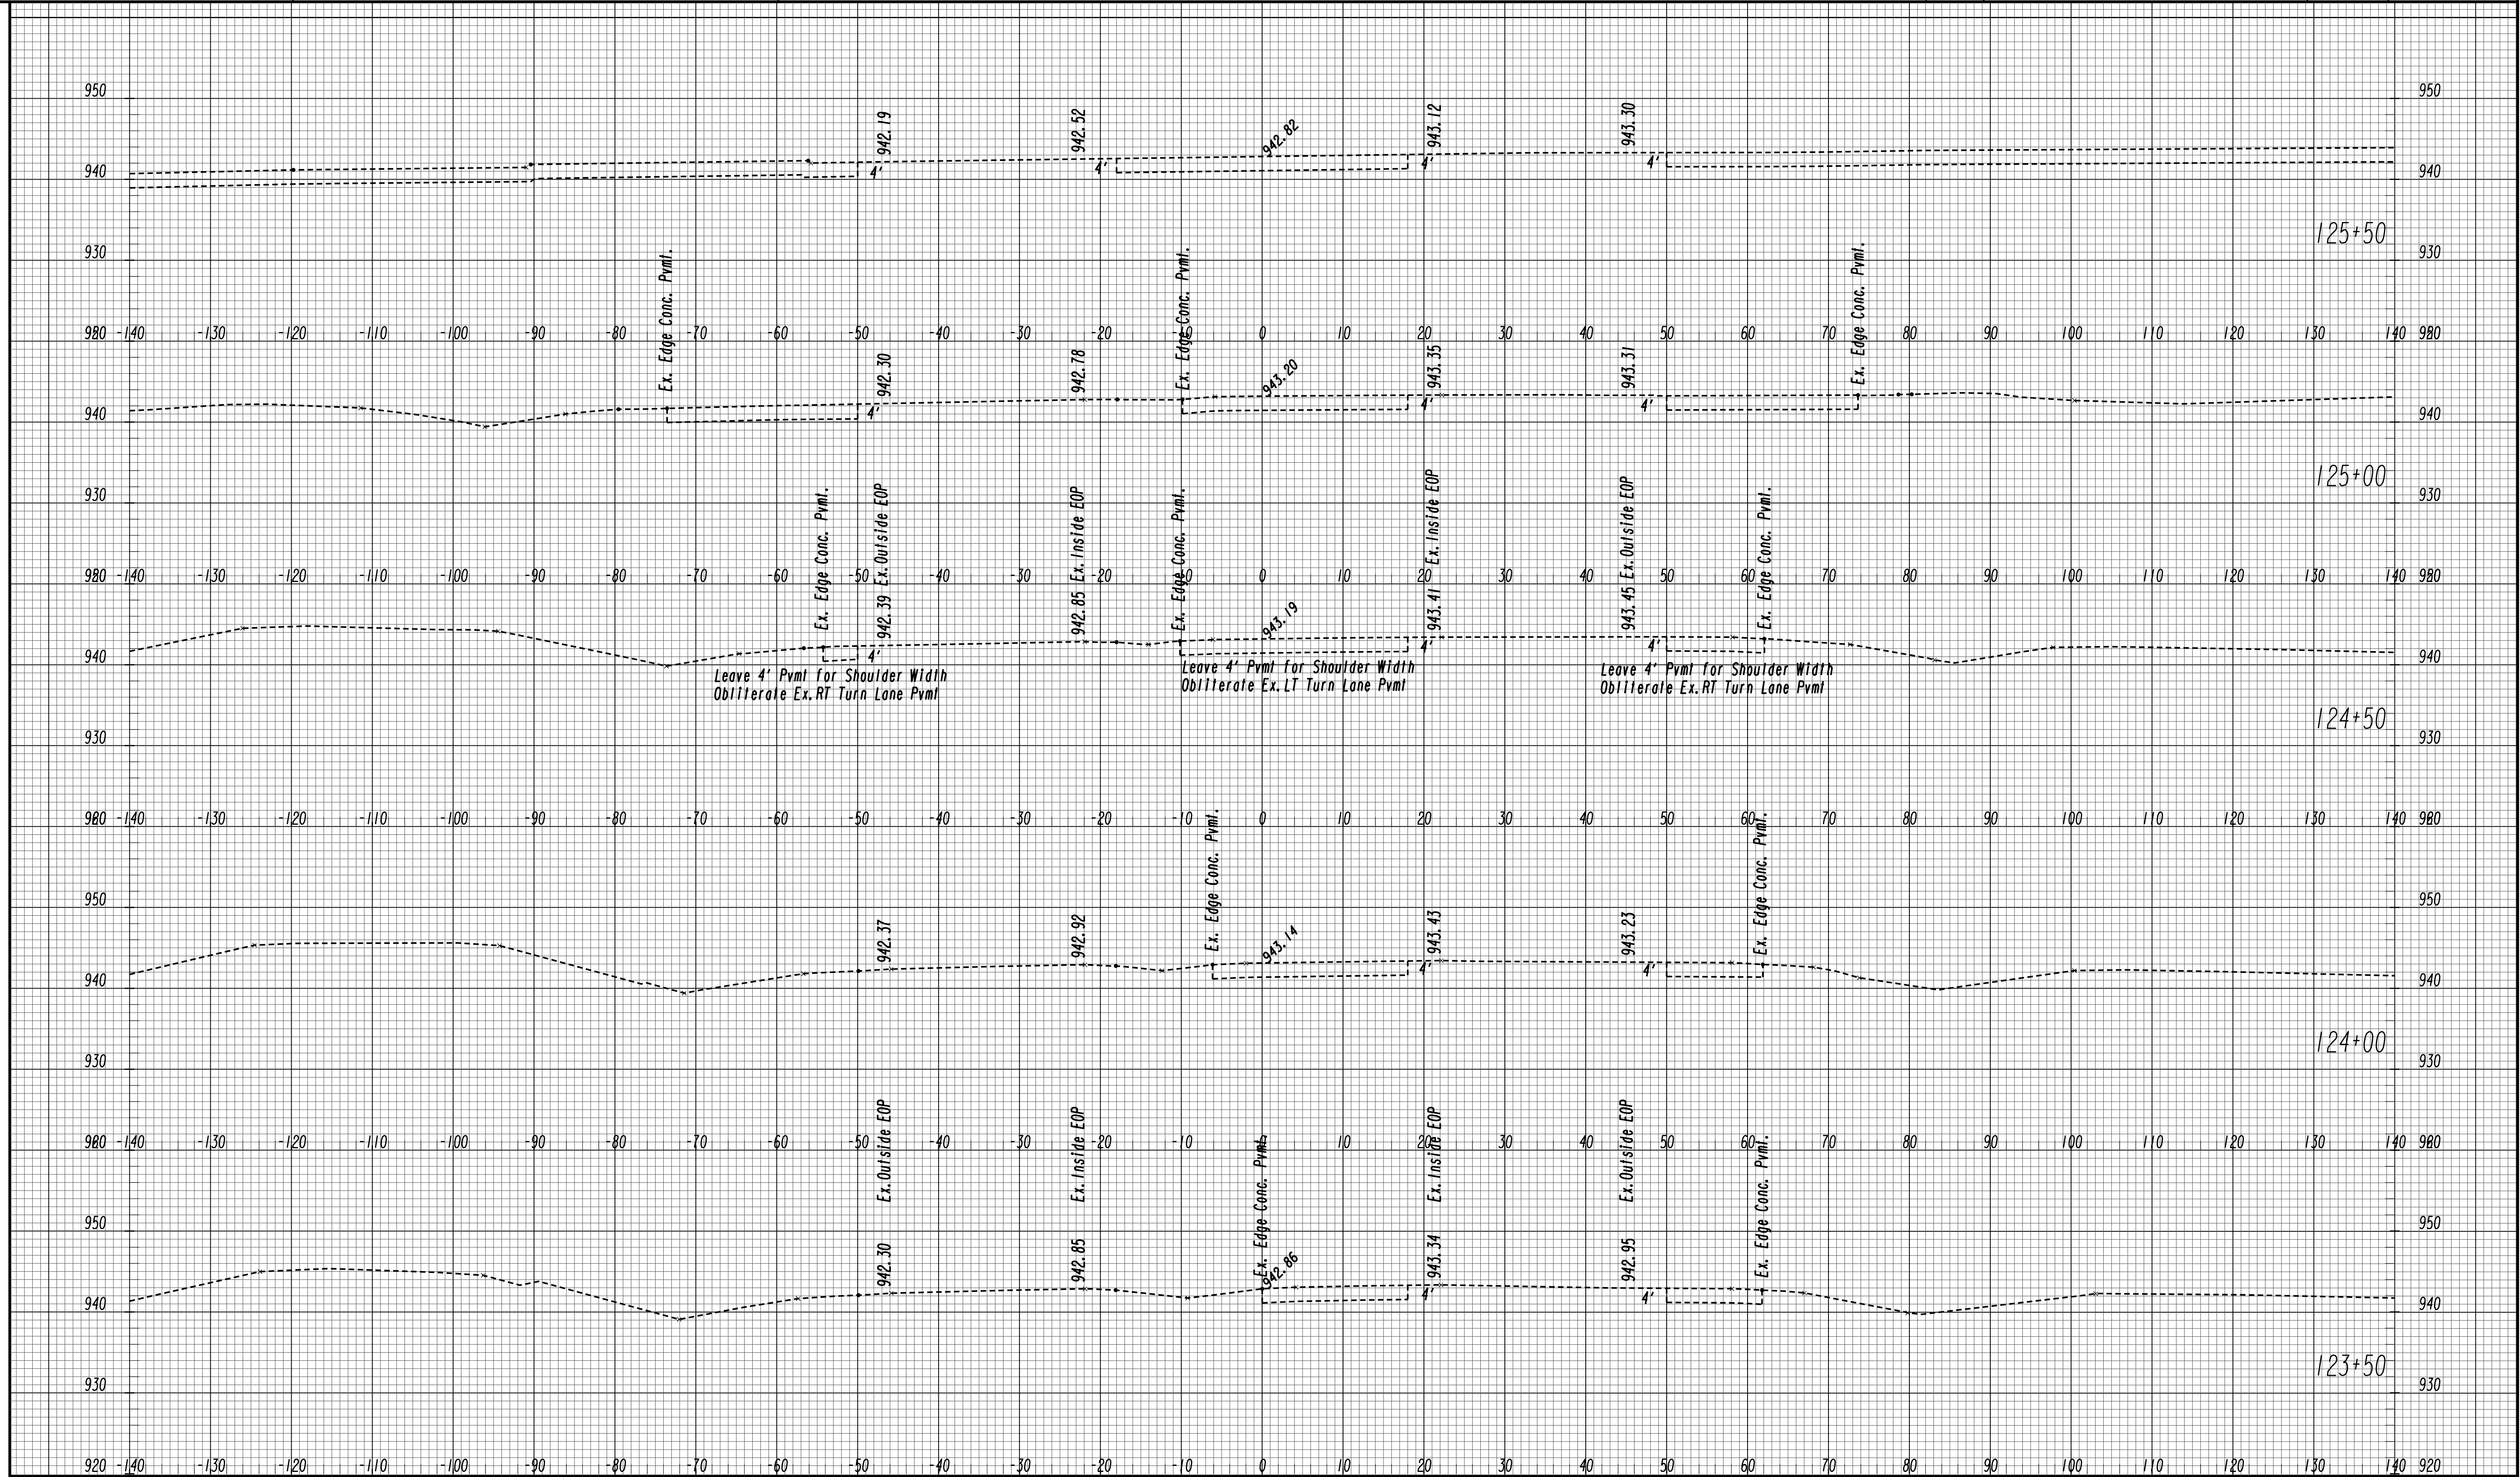

Leave 4' Pvmf for Shoulder Width
 Obliterate Ex. RT Turn Lane Pvmf

Leave 4' Pvmf for Shoulder Width
 Obliterate Ex. LT Turn Lane Pvmf

Leave 4' Pvmf for Shoulder Width
 Obliterate Ex. RT Turn Lane Pvmf

GEORGIA
 DEPARTMENT
 OF
 TRANSPORTATION


SCALE 1 inch = 10 feet Vert.
 SCALE 1 inch = 10 feet Horiz.

REVISION DATES

STATE OF GEORGIA
 DEPARTMENT OF TRANSPORTATION
 OFFICE: ROADWAY DESIGN
CROSS SECTIONS

SR 316 EXISTING CONDITIONS

DRAWING NO.
23-0014

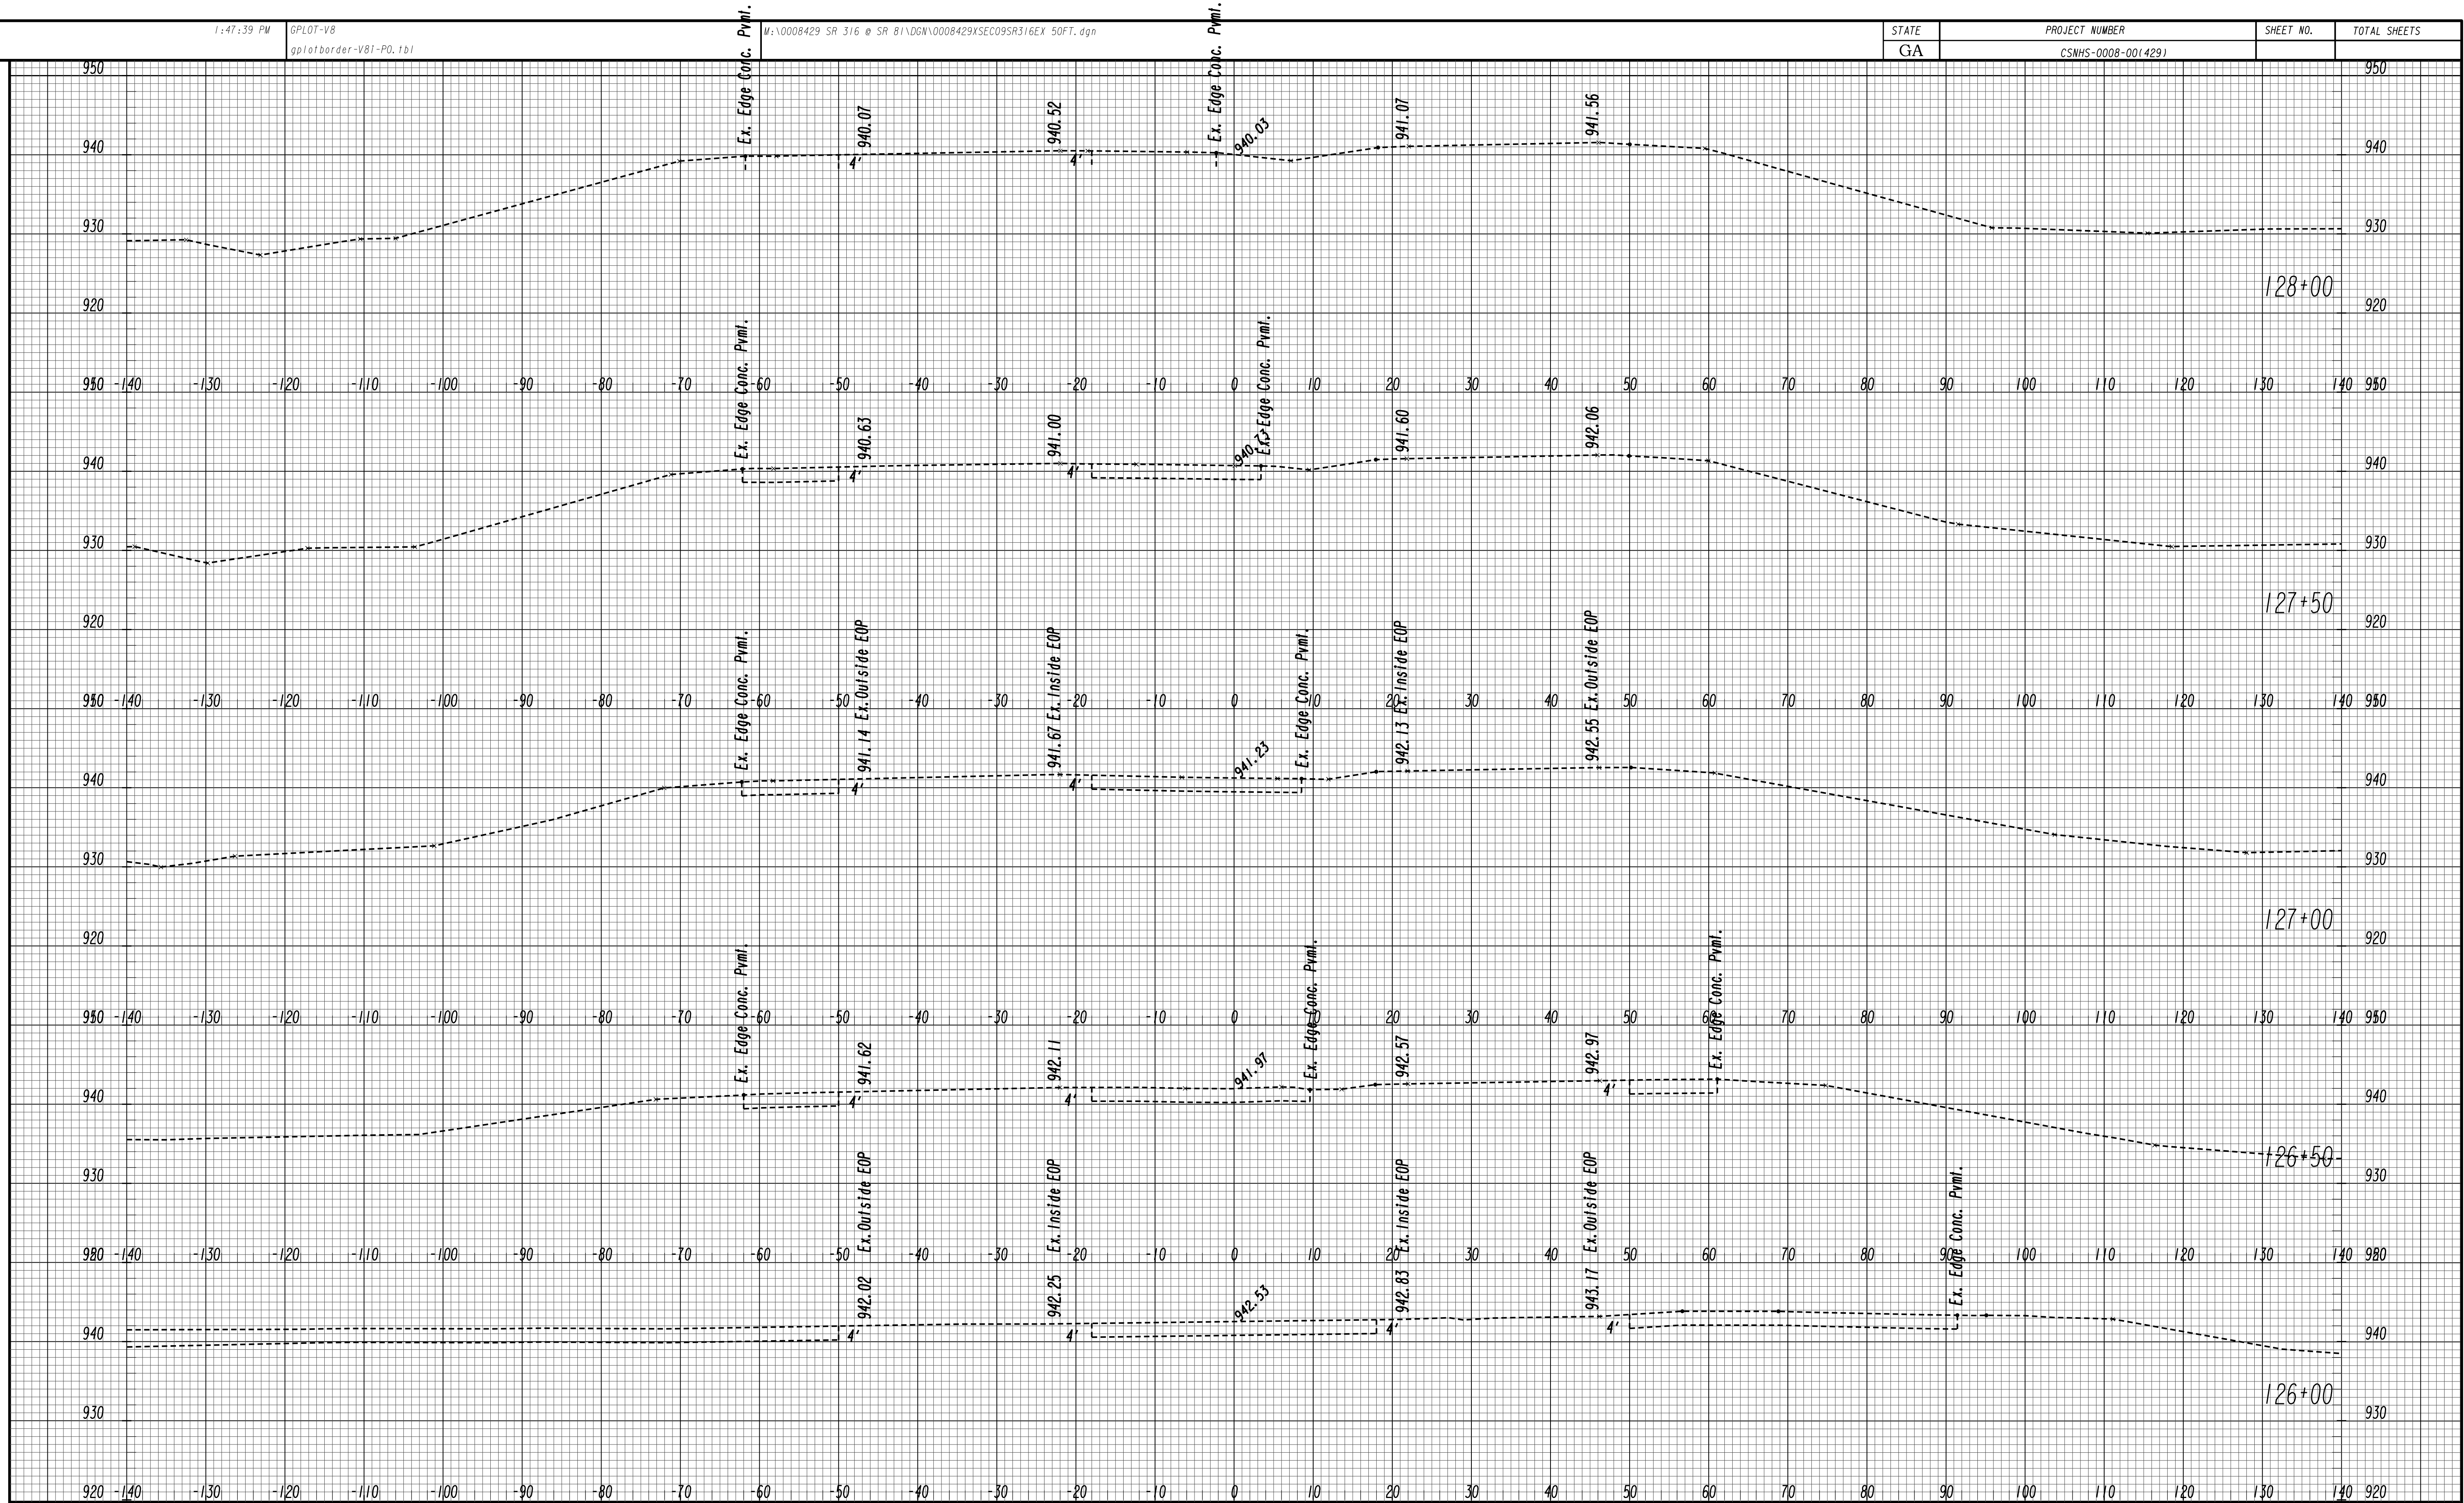

GEORGIA
 DEPARTMENT
 OF
 TRANSPORTATION


SCALE 1 inch = 10 feet Vert.
 SCALE 1 inch = 10 feet Horiz.

REVISION DATES

STATE OF GEORGIA
 DEPARTMENT OF TRANSPORTATION
 OFFICE: ROADWAY DESIGN
CROSS SECTIONS

SR 316 EXISTING CONDITIONS

DRAWING NO.
23-0015

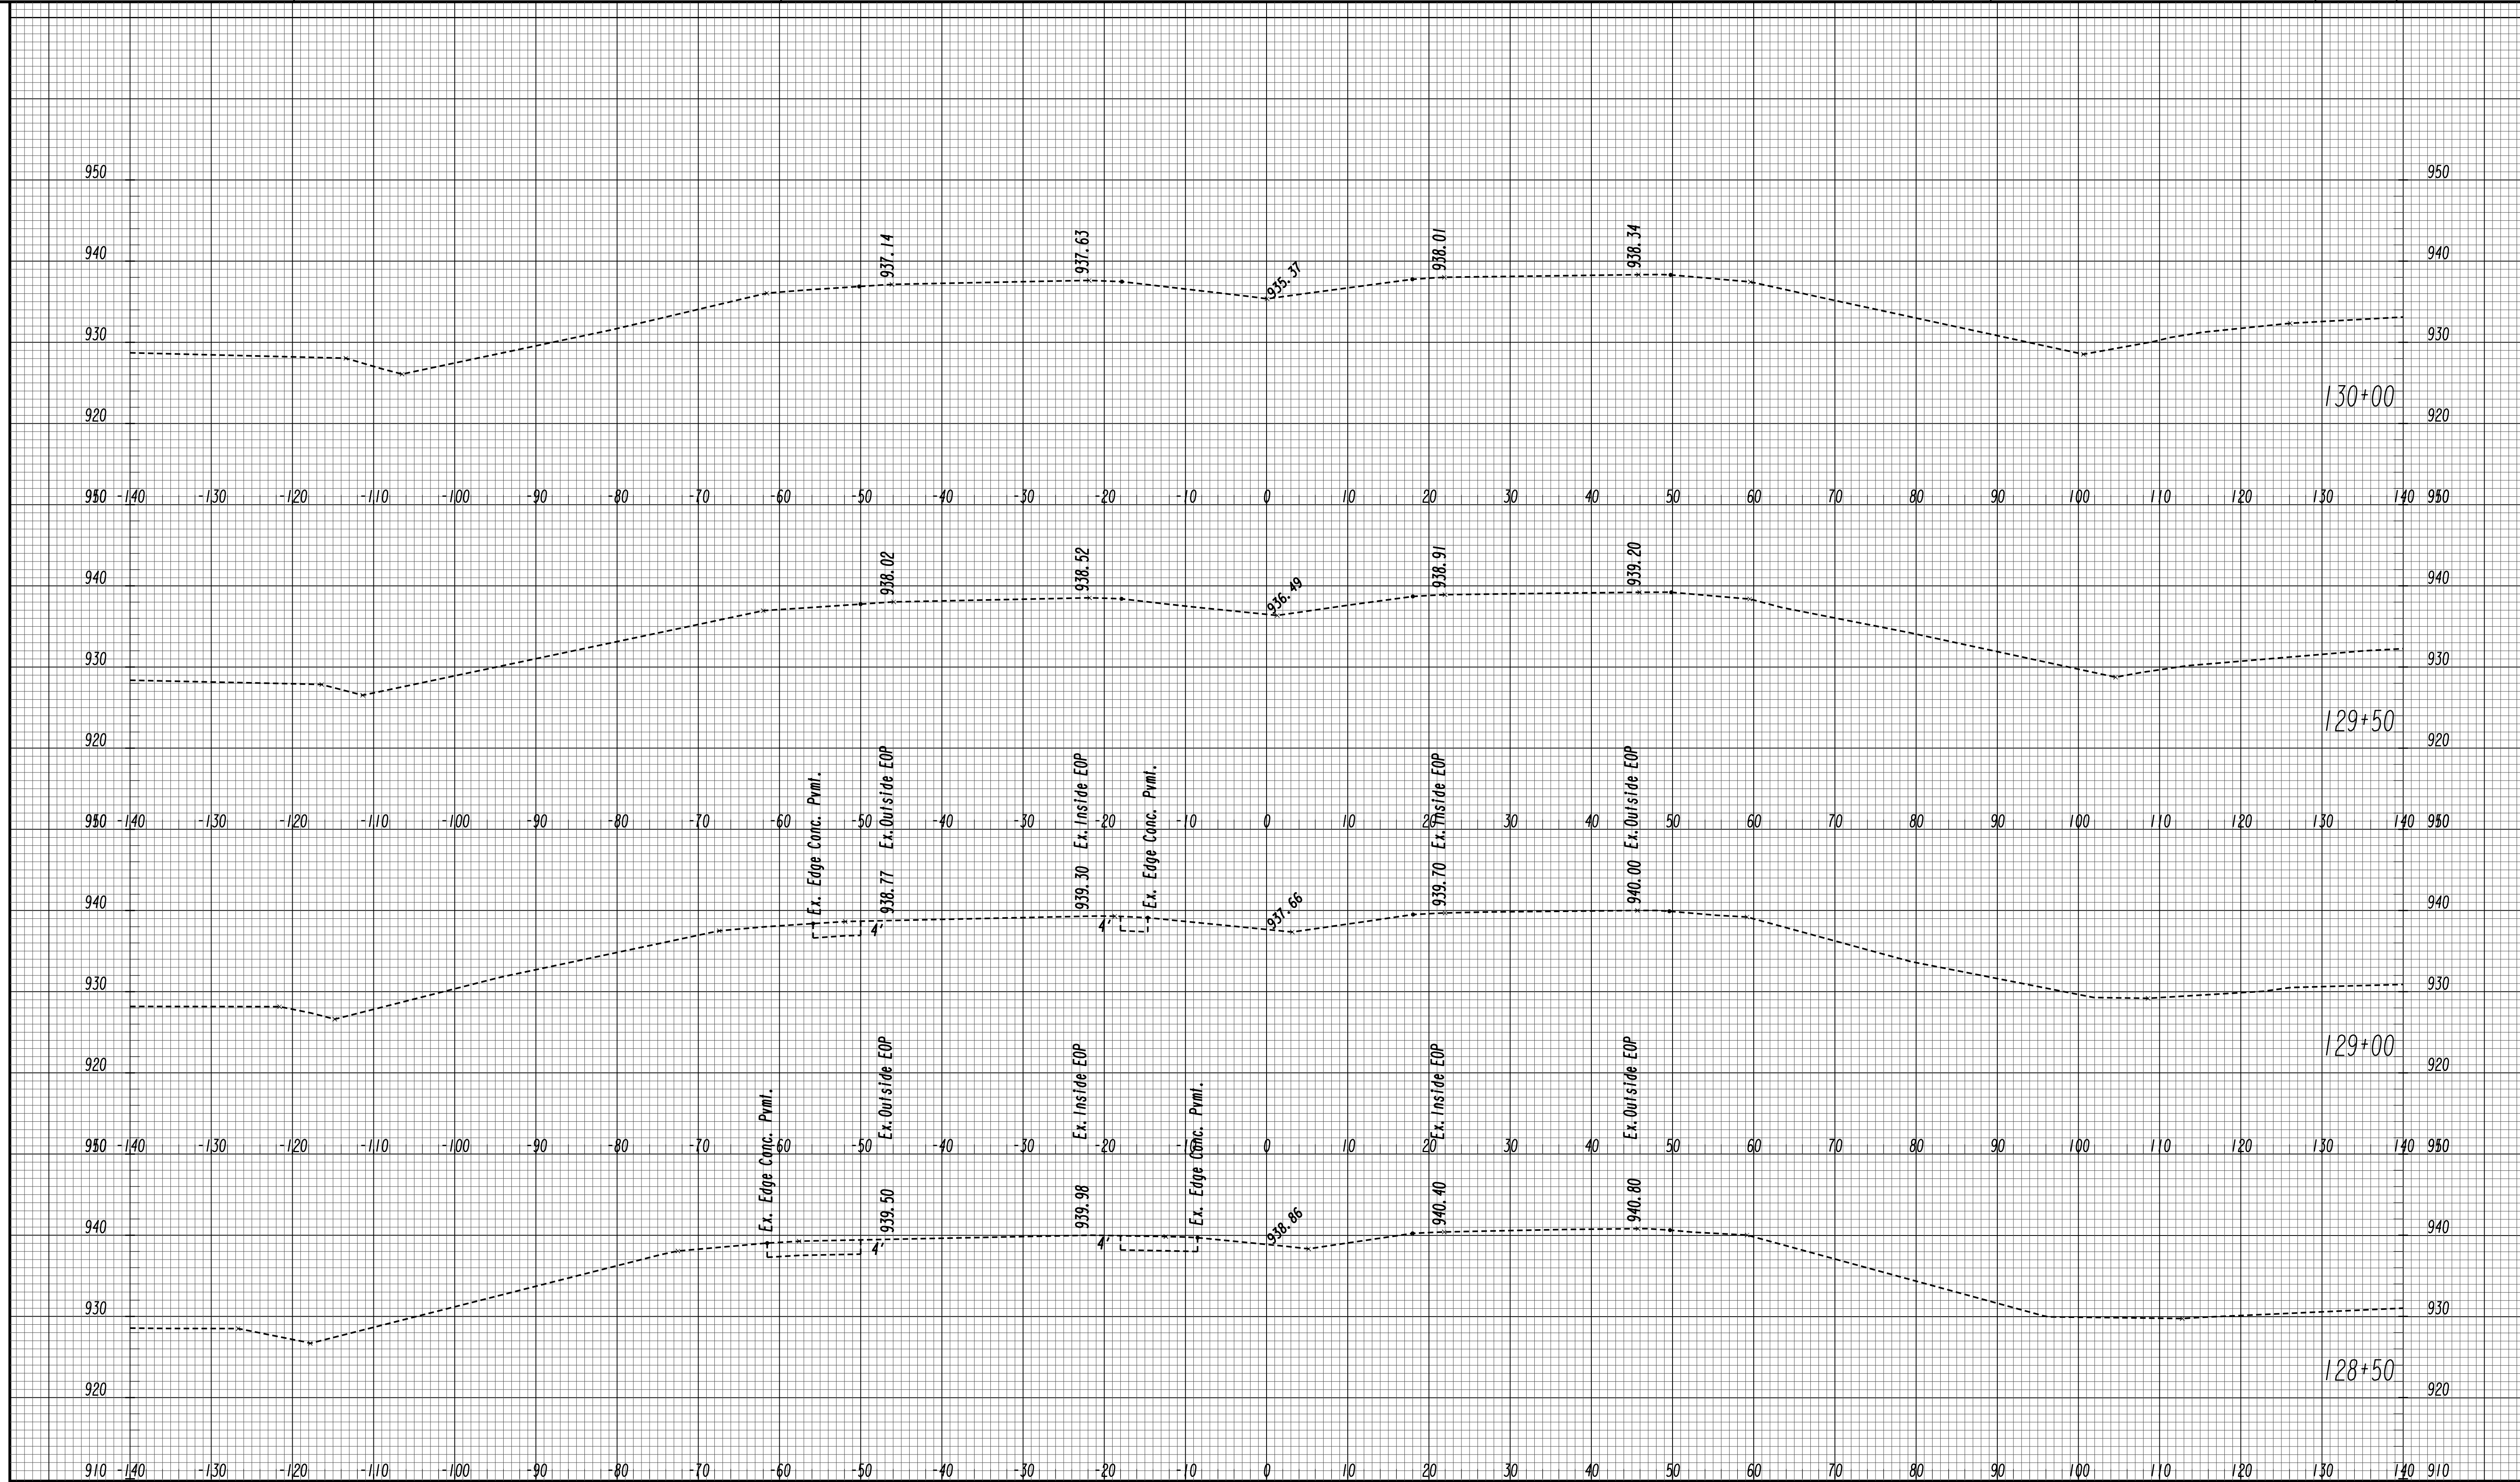

GEORGIA
 DEPARTMENT
 OF
 TRANSPORTATION


SCALE 1 inch = 10 feet Vert.
 SCALE 1 inch = 10 feet Horiz.

REVISION DATES

STATE OF GEORGIA
 DEPARTMENT OF TRANSPORTATION
 OFFICE: ROADWAY DESIGN
CROSS SECTIONS

SR 316 EXISTING CONDITIONS

DRAWING No.
23-0016

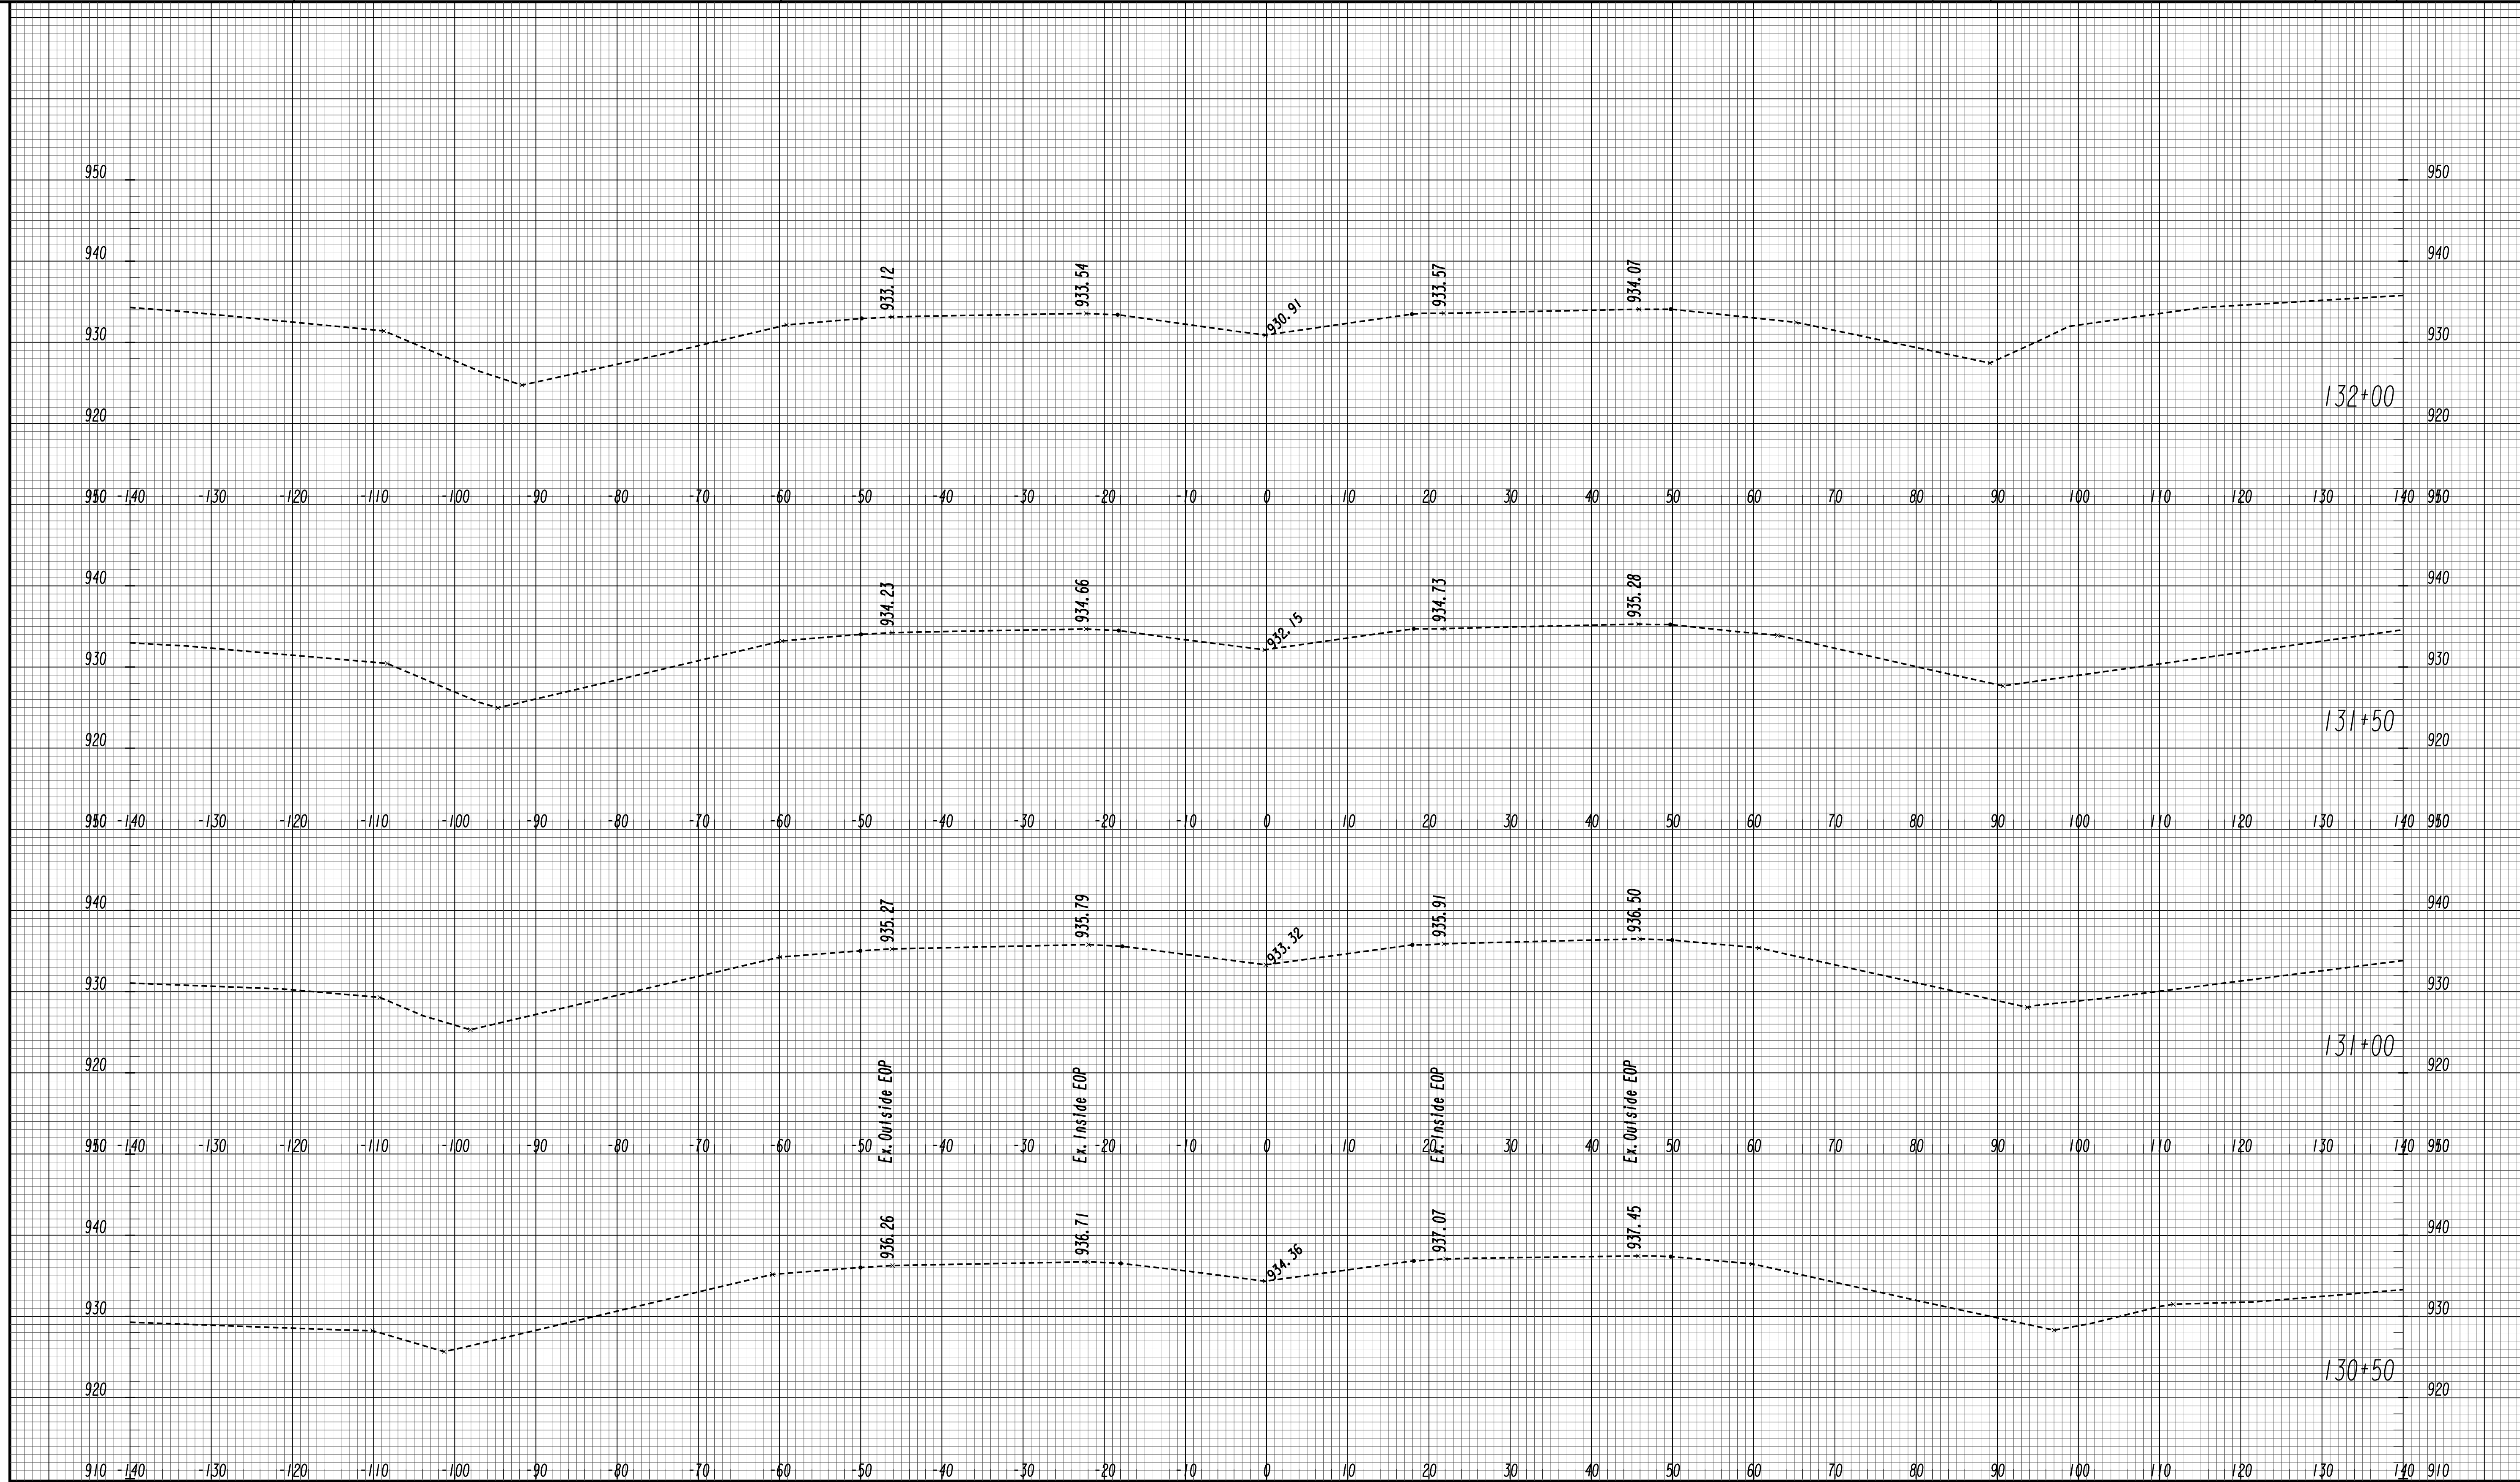

GEORGIA
 DEPARTMENT
 OF
 TRANSPORTATION


SCALE 1 inch = 10 feet Vert.
 SCALE 1 inch = 10 feet Horiz.

REVISION DATES

STATE OF GEORGIA
 DEPARTMENT OF TRANSPORTATION
 OFFICE: ROADWAY DESIGN
CROSS SECTIONS

SR 316 EXISTING CONDITIONS

DRAWING No.
23-0017

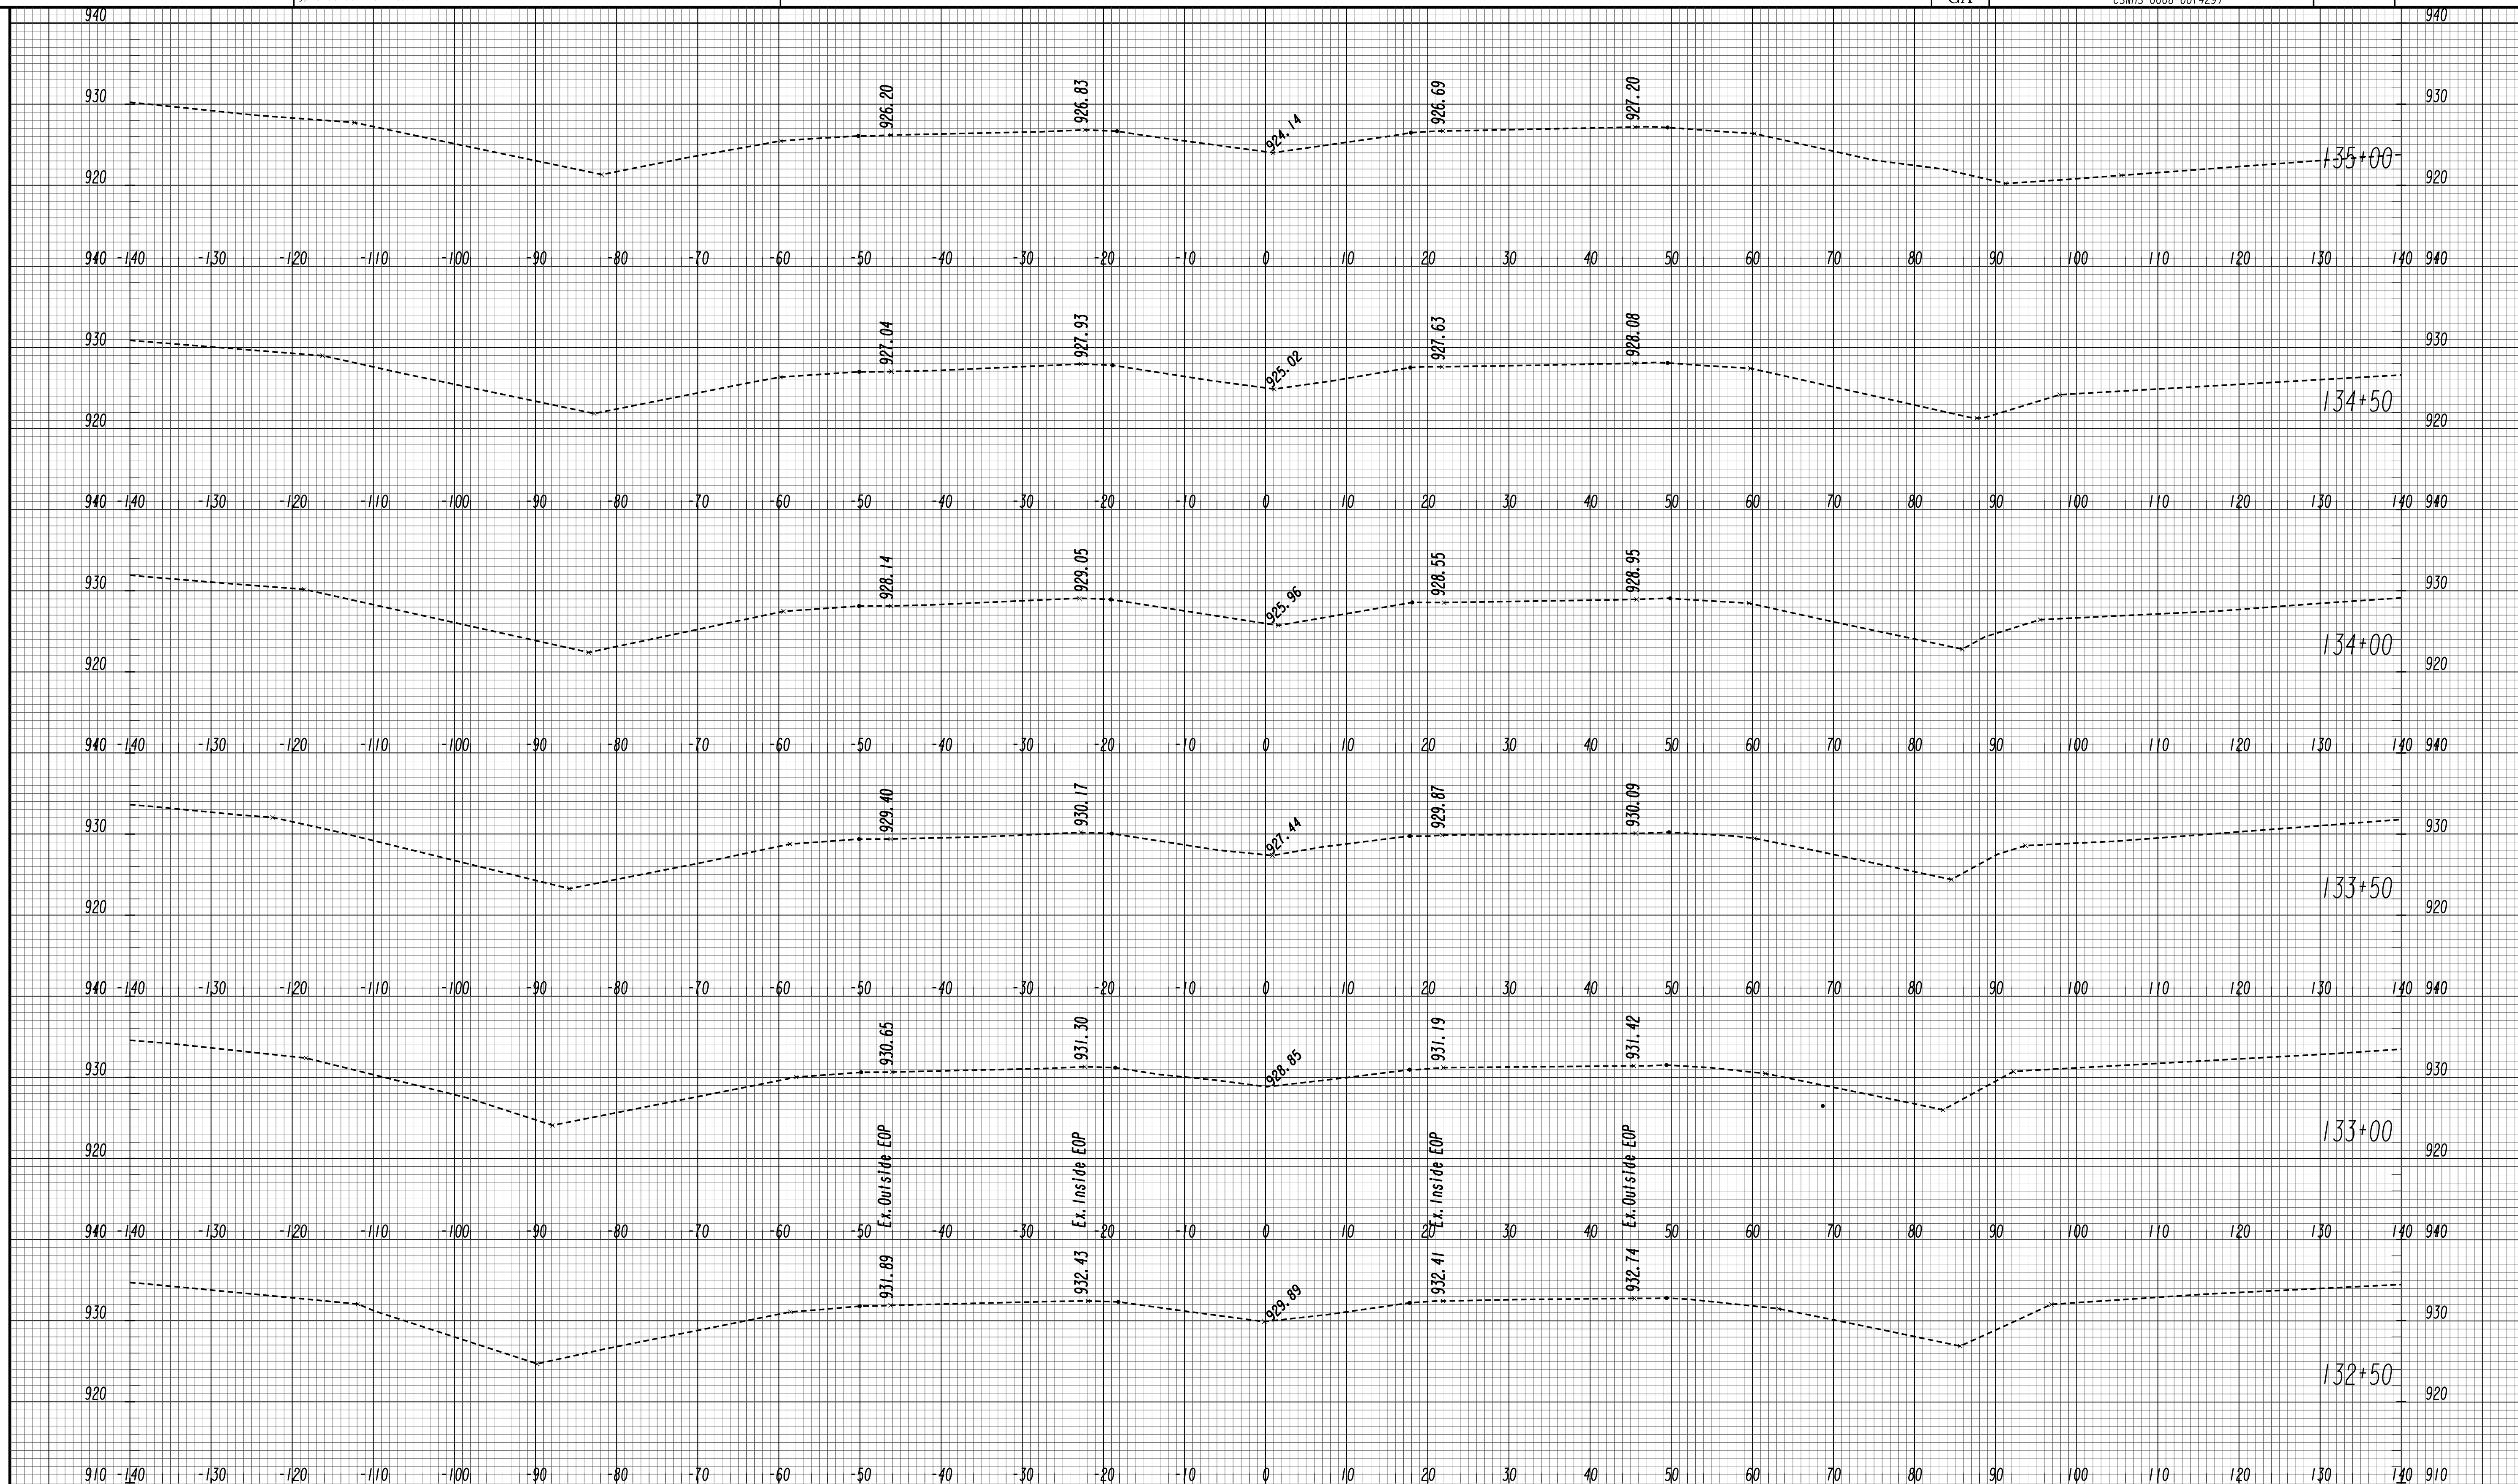

GEORGIA
DEPARTMENT
OF
TRANSPORTATION


SCALE 1 inch = 10 feet Vert.
SCALE 1 inch = 10 feet Horiz.

REVISION DATES

STATE OF GEORGIA
DEPARTMENT OF TRANSPORTATION
OFFICE: ROADWAY DESIGN
CROSS SECTIONS

SR 316 EXISTING CONDITIONS

DRAWING NO.
23-0018

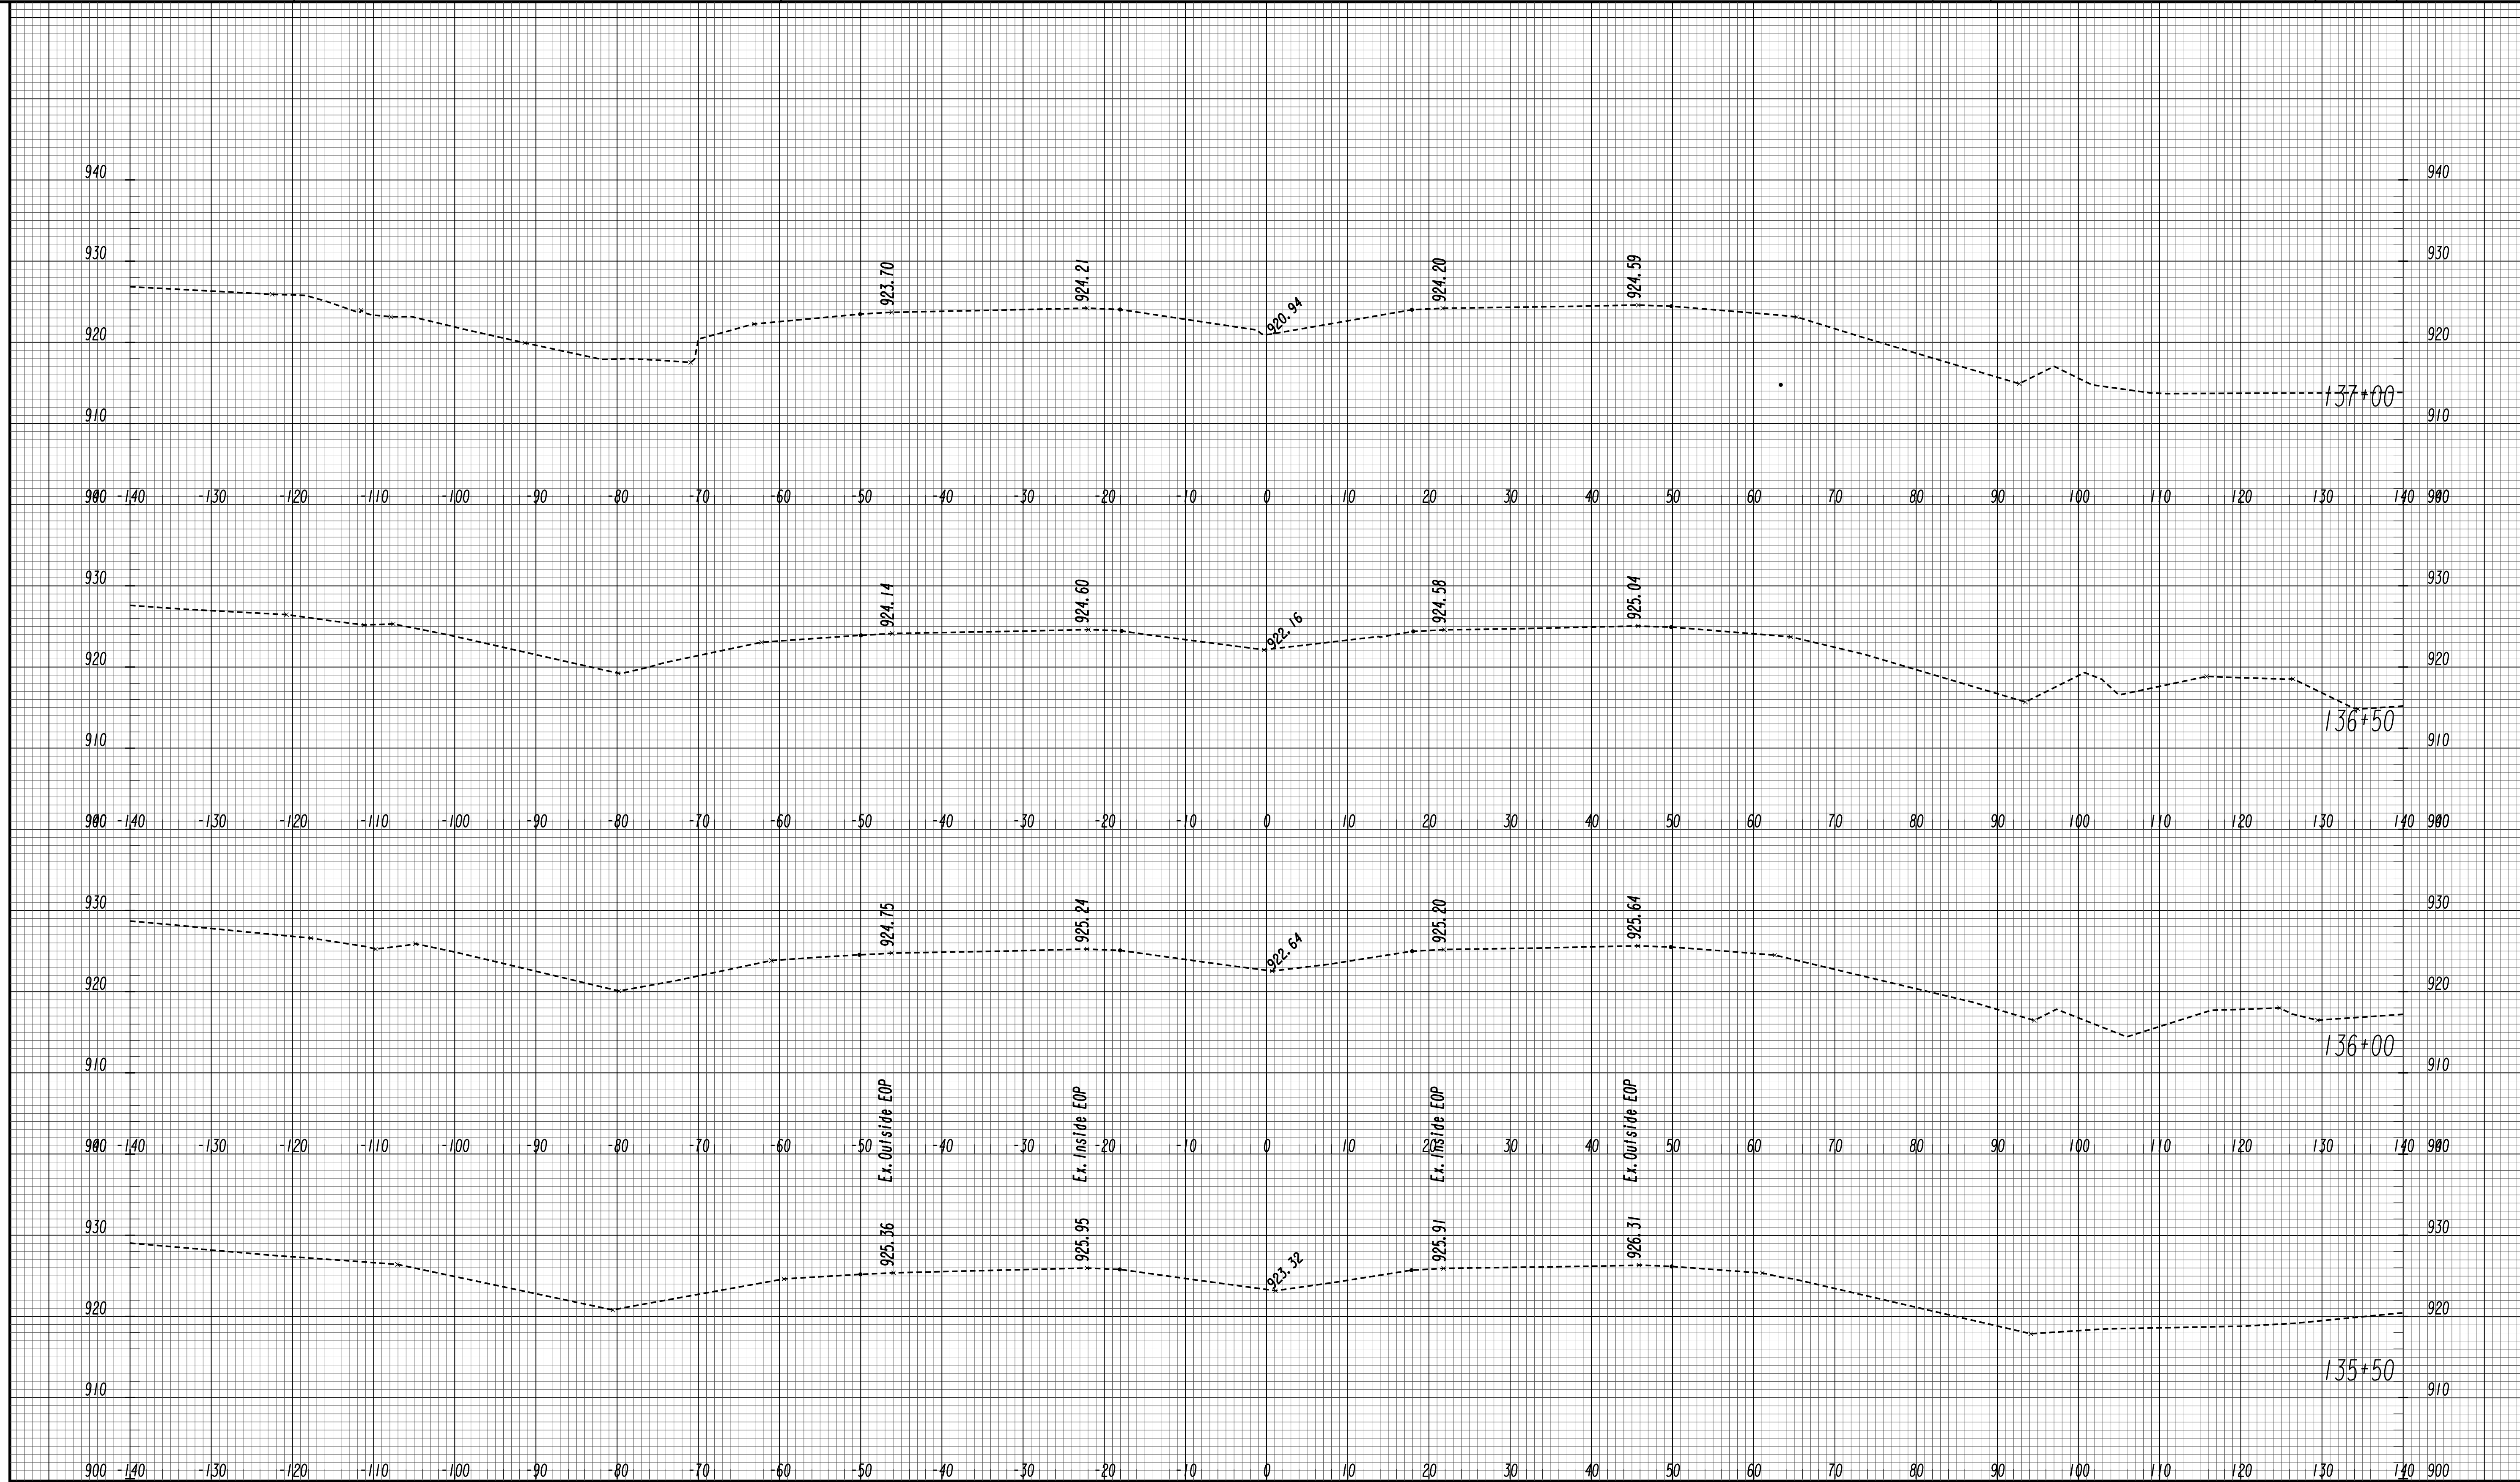


GEORGIA
 DEPARTMENT
 OF
 TRANSPORTATION

SCALE 1 inch = 10 feet Vert.
 SCALE 1 inch = 10 feet Horiz.

REVISION DATES	

STATE OF GEORGIA
 DEPARTMENT OF TRANSPORTATION
 OFFICE: ROADWAY DESIGN
CROSS SECTIONS
 SR 316 EXISTING CONDITIONS

DRAWING NO.	23-0019
-------------	---------

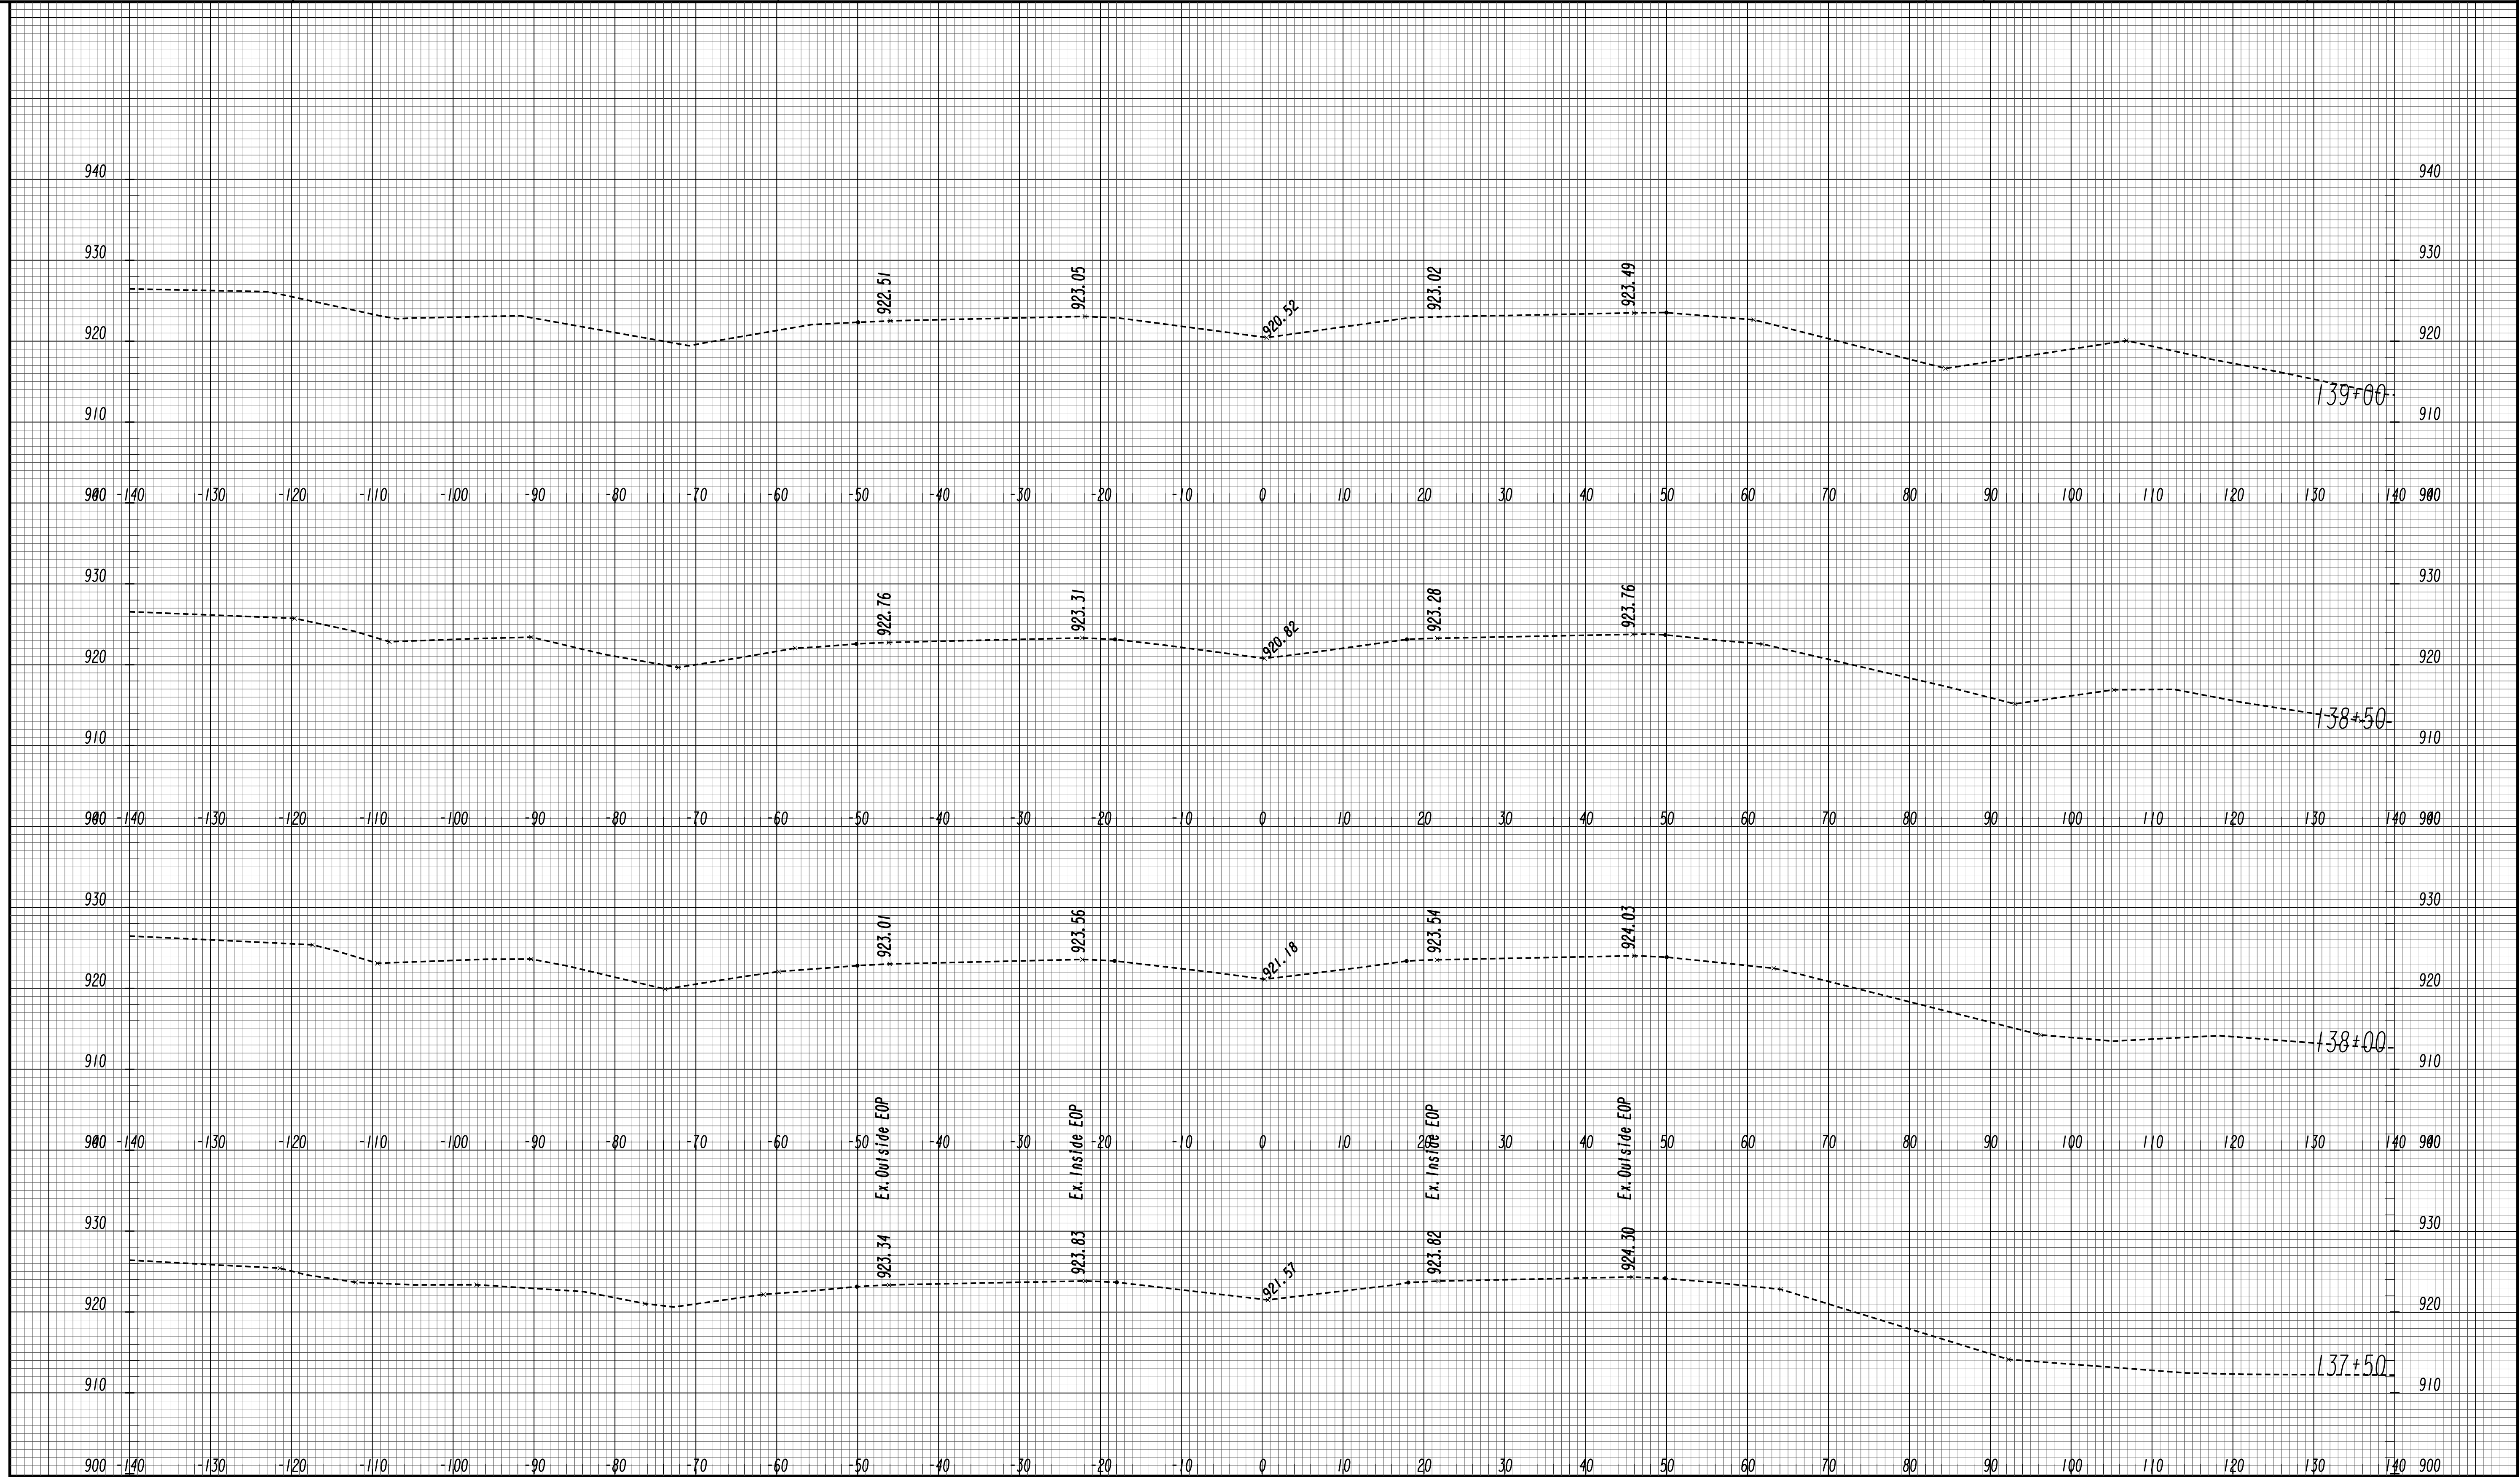


GEORGIA
 DEPARTMENT
 OF
 TRANSPORTATION

SCALE 1 inch = 10 feet Vert.
 SCALE 1 inch = 10 feet Horiz.

REVISION DATES	

STATE OF GEORGIA
 DEPARTMENT OF TRANSPORTATION
 OFFICE: ROADWAY DESIGN
CROSS SECTIONS
 SR 316 EXISTING CONDITIONS

DRAWING No.
23-0020

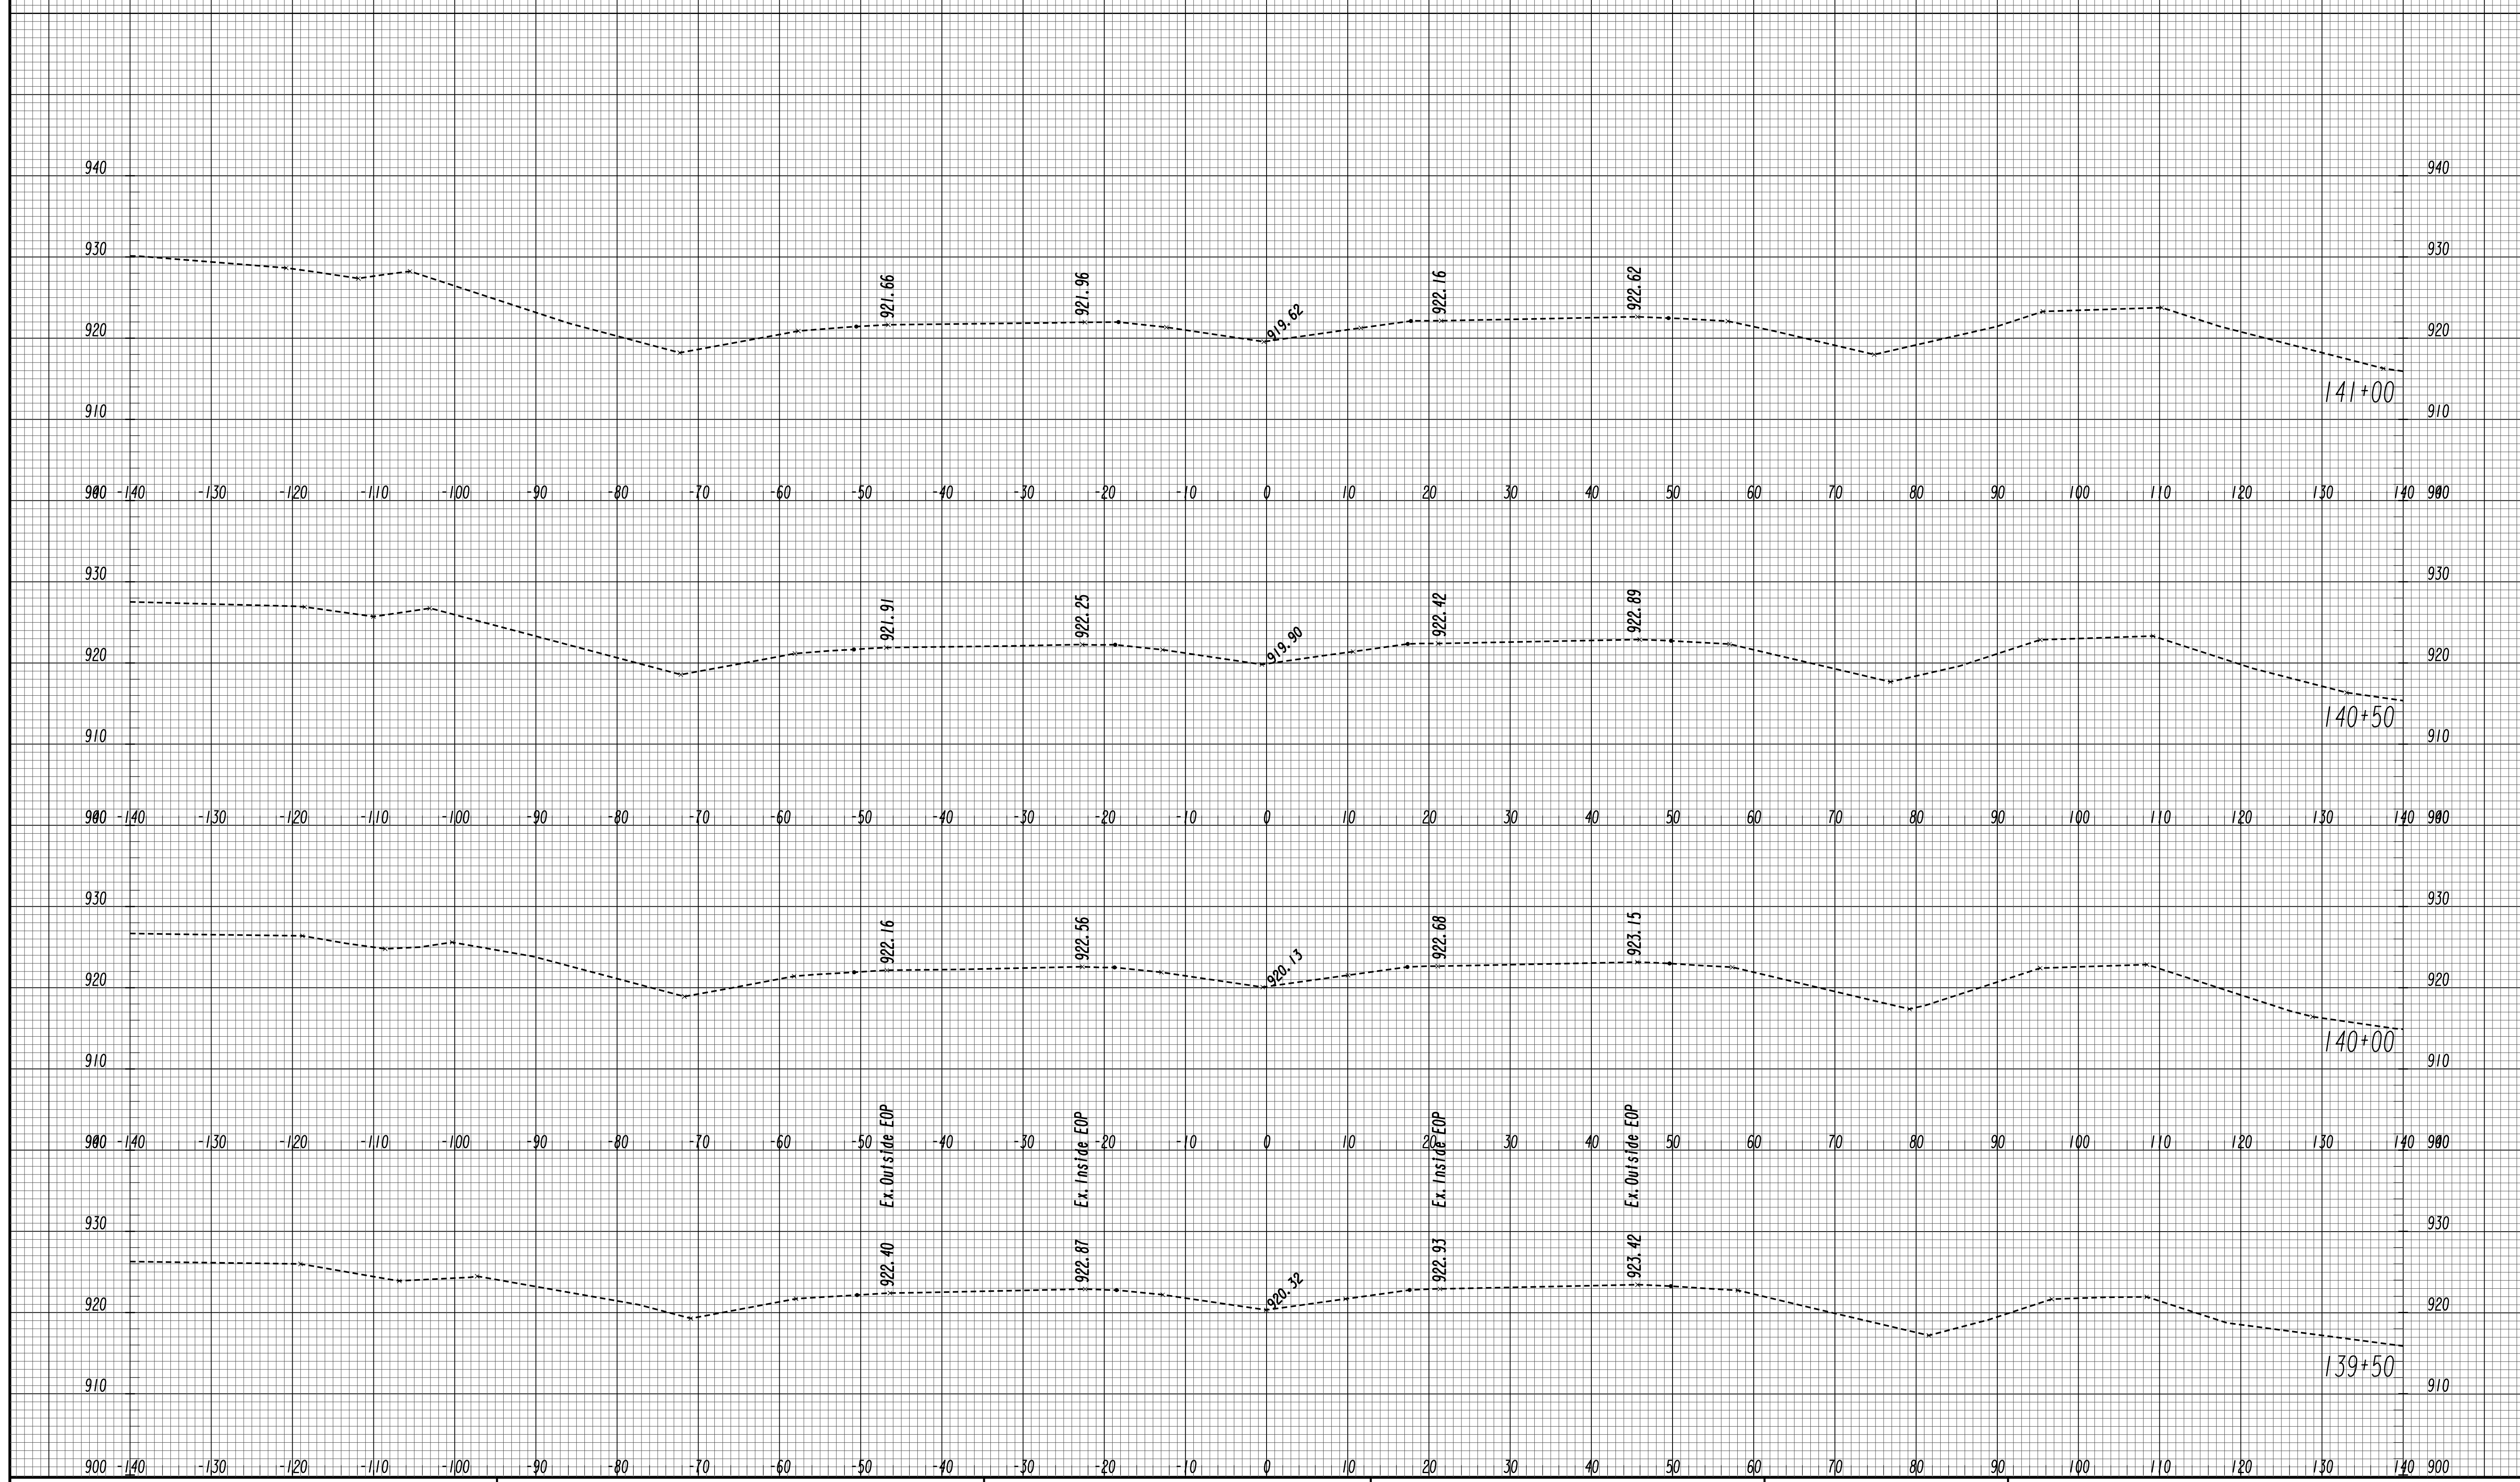


GEORGIA
 DEPARTMENT
 OF
 TRANSPORTATION

SCALE 1 inch = 10 feet Vert.
 SCALE 1 inch = 10 feet Horiz.

REVISION DATES	

STATE OF GEORGIA
 DEPARTMENT OF TRANSPORTATION
 OFFICE: ROADWAY DESIGN
CROSS SECTIONS
 SR 316 EXISTING CONDITIONS

DRAWING No.
23-0021

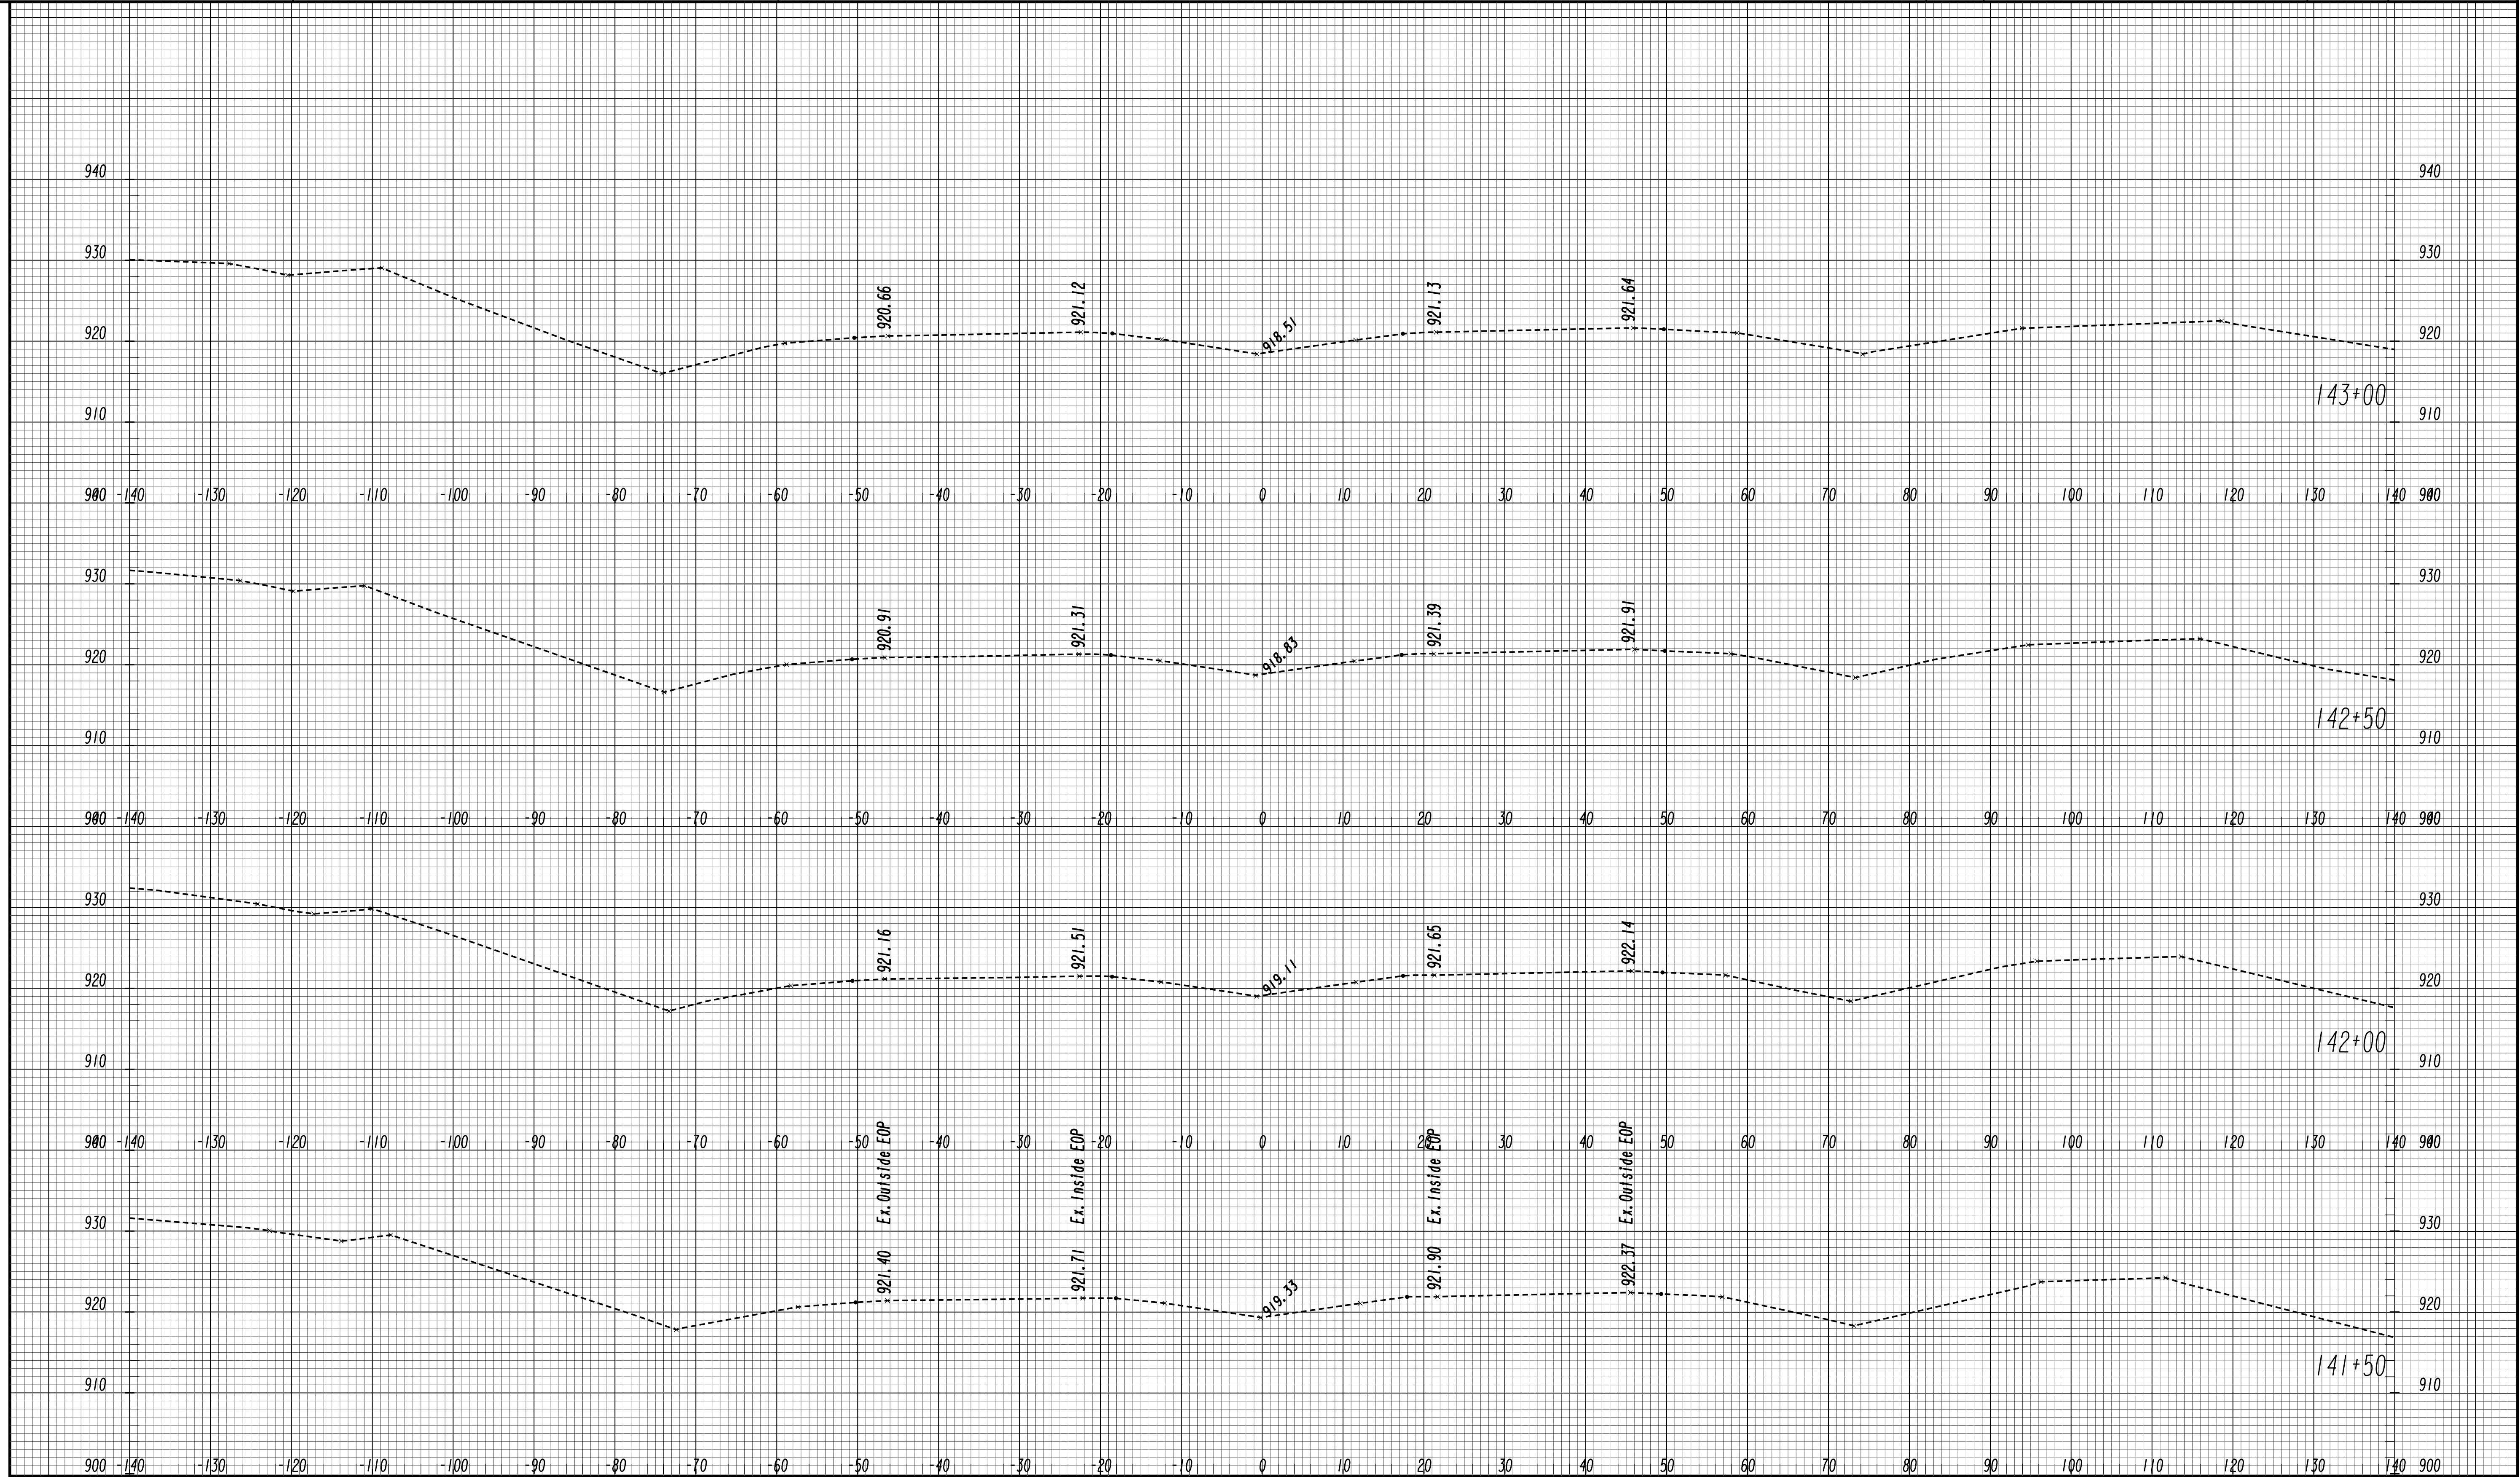

GEORGIA
 DEPARTMENT
 OF
 TRANSPORTATION


SCALE 1 inch = 10 feet Vert.
 SCALE 1 inch = 10 feet Horiz.

REVISION DATES

STATE OF GEORGIA
 DEPARTMENT OF TRANSPORTATION
 OFFICE: ROADWAY DESIGN
CROSS SECTIONS

SR 316 EXISTING CONDITIONS

DRAWING No.
23-0022

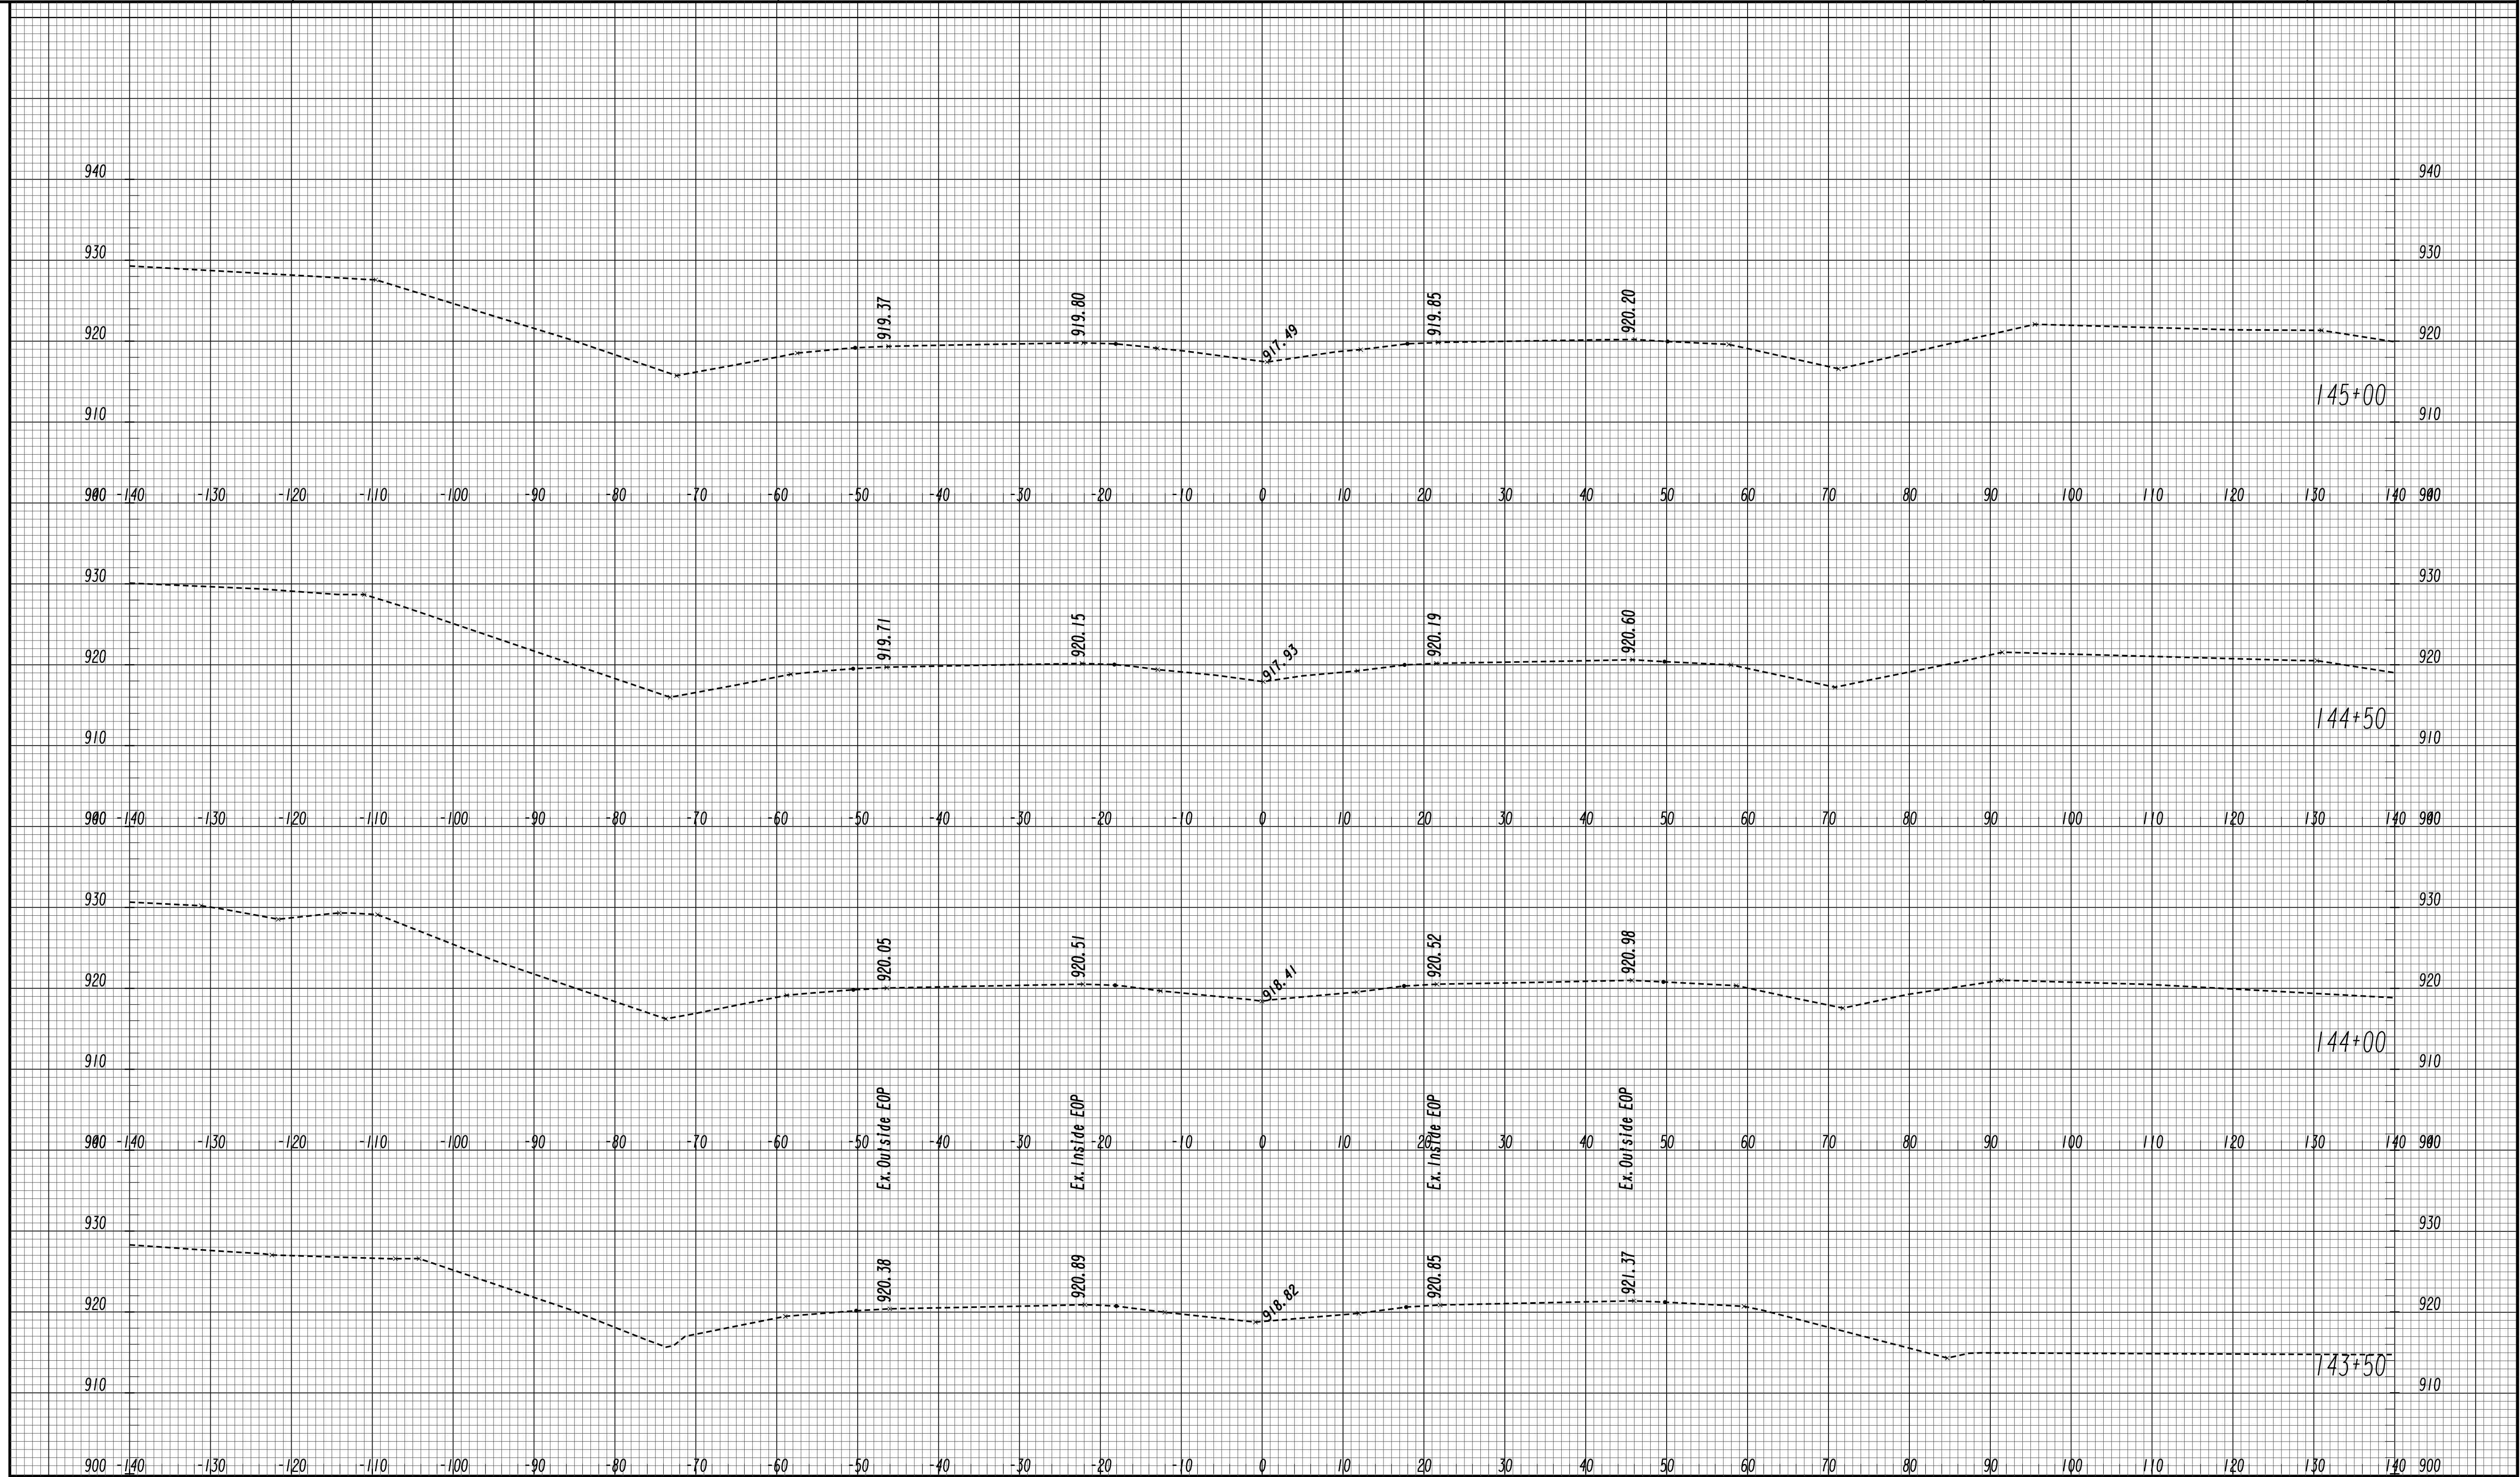


GEORGIA
 DEPARTMENT
 OF
 TRANSPORTATION

SCALE 1 inch = 10 feet Vert.
 SCALE 1 inch = 10 feet Horiz.

REVISION DATES	

STATE OF GEORGIA
 DEPARTMENT OF TRANSPORTATION
 OFFICE: ROADWAY DESIGN
CROSS SECTIONS
 SR 316 EXISTING CONDITIONS

DRAWING No.
23-0023

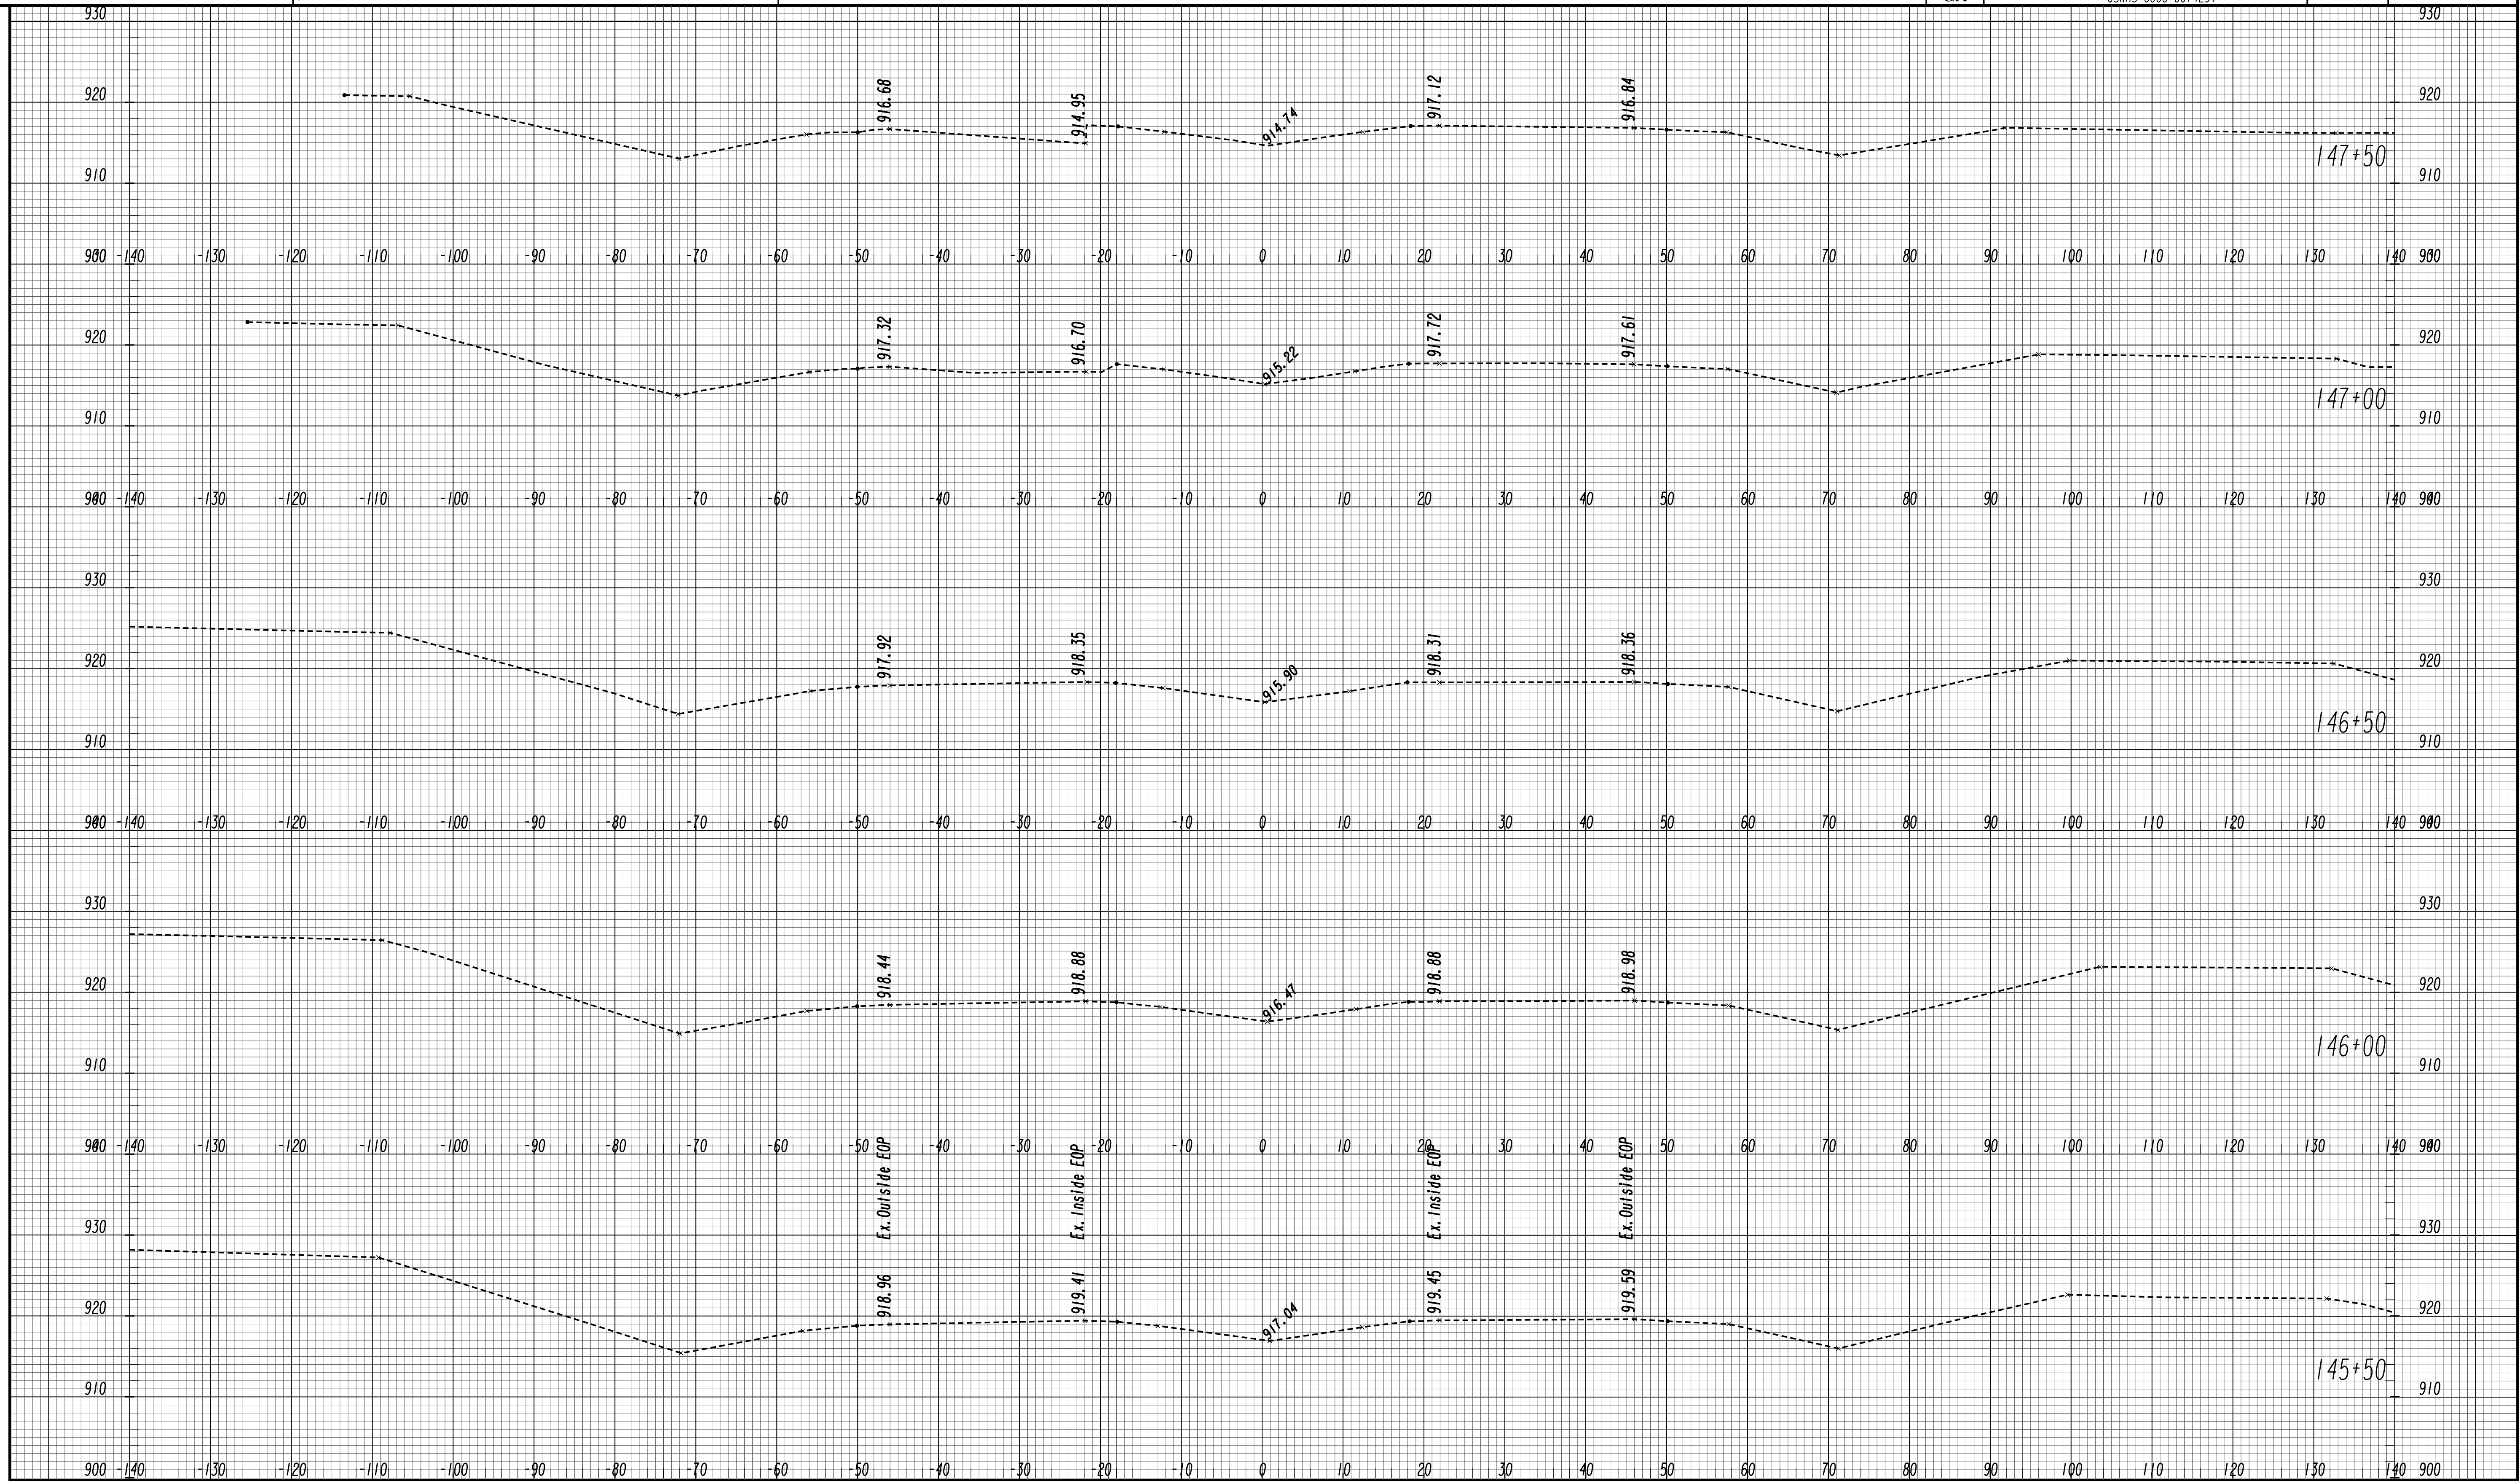

GEORGIA
DEPARTMENT
OF
TRANSPORTATION


SCALE 1 inch = 10 feet Vert.
SCALE 1 inch = 10 feet Horiz.

REVISION DATES

STATE OF GEORGIA
DEPARTMENT OF TRANSPORTATION
OFFICE: ROADWAY DESIGN
CROSS SECTIONS

SR 316 EXISTING CONDITIONS

DRAWING No.
23-0024

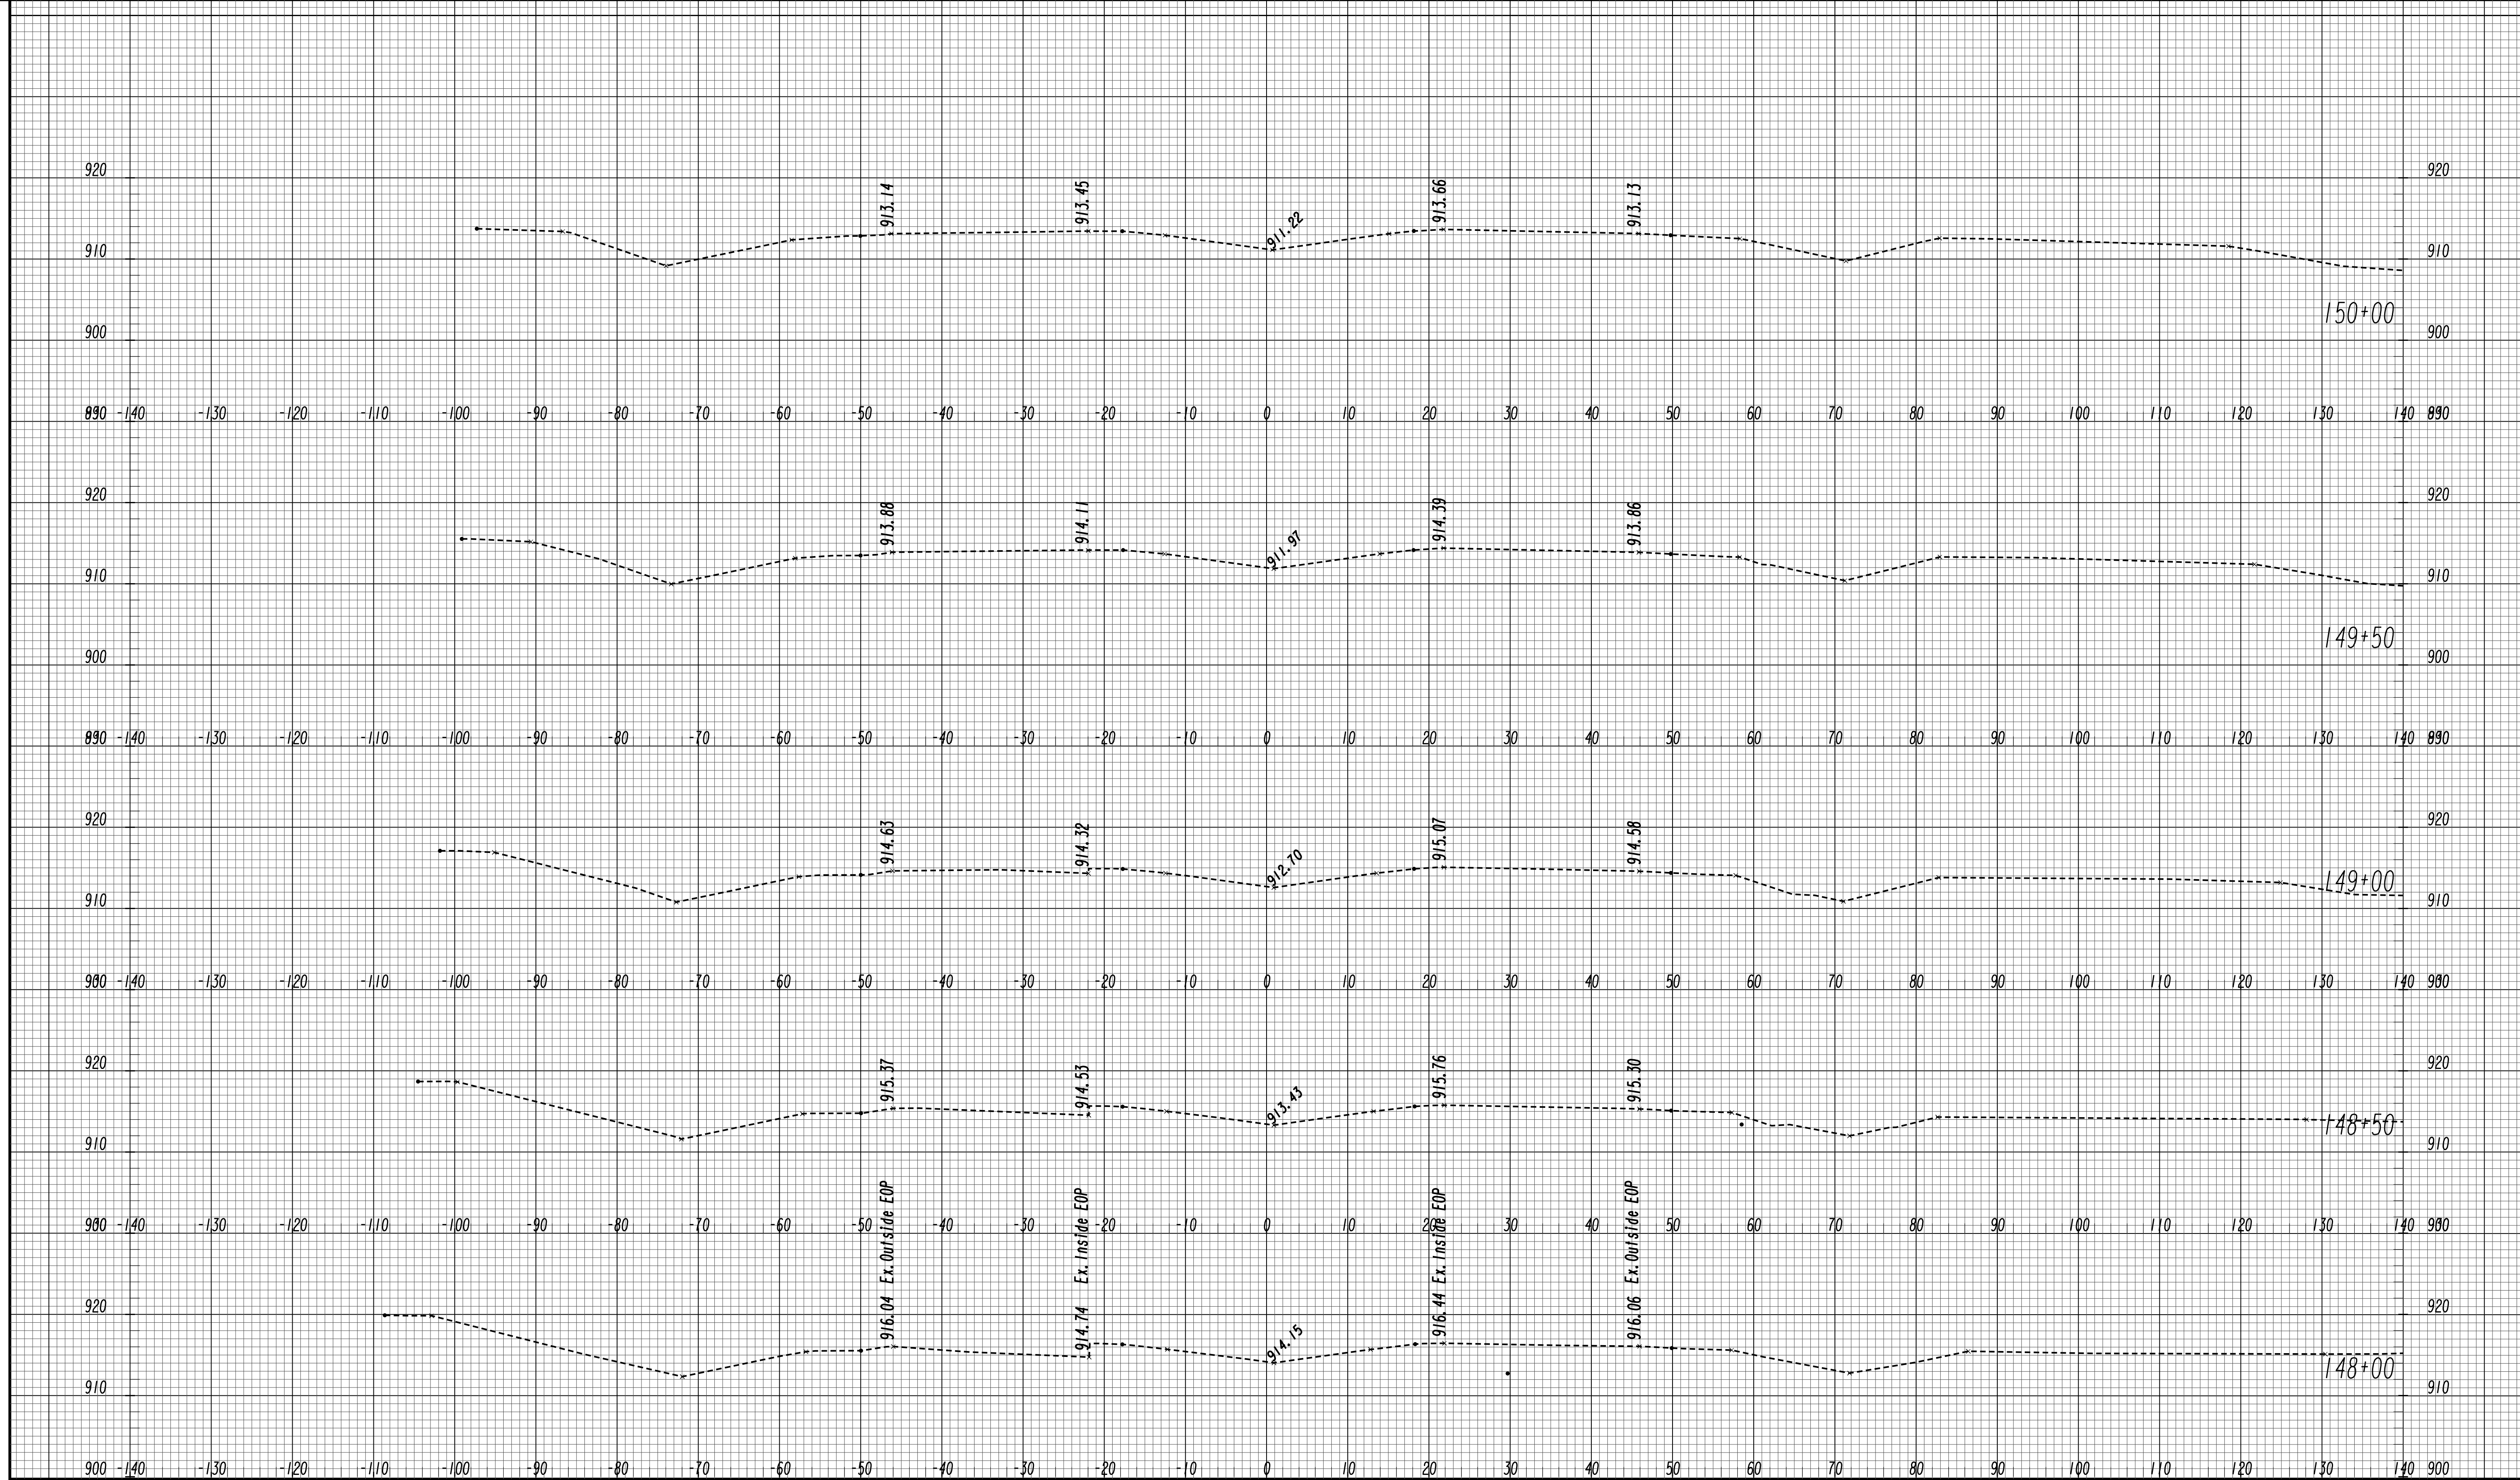

GEORGIA
 DEPARTMENT
 OF
 TRANSPORTATION


SCALE 1 inch = 10 feet Vert.
 SCALE 1 inch = 10 feet Horiz.

REVISION DATES

STATE OF GEORGIA
 DEPARTMENT OF TRANSPORTATION
 OFFICE: ROADWAY DESIGN
CROSS SECTIONS

SR 316 EXISTING CONDITIONS

DRAWING No.
23-0025

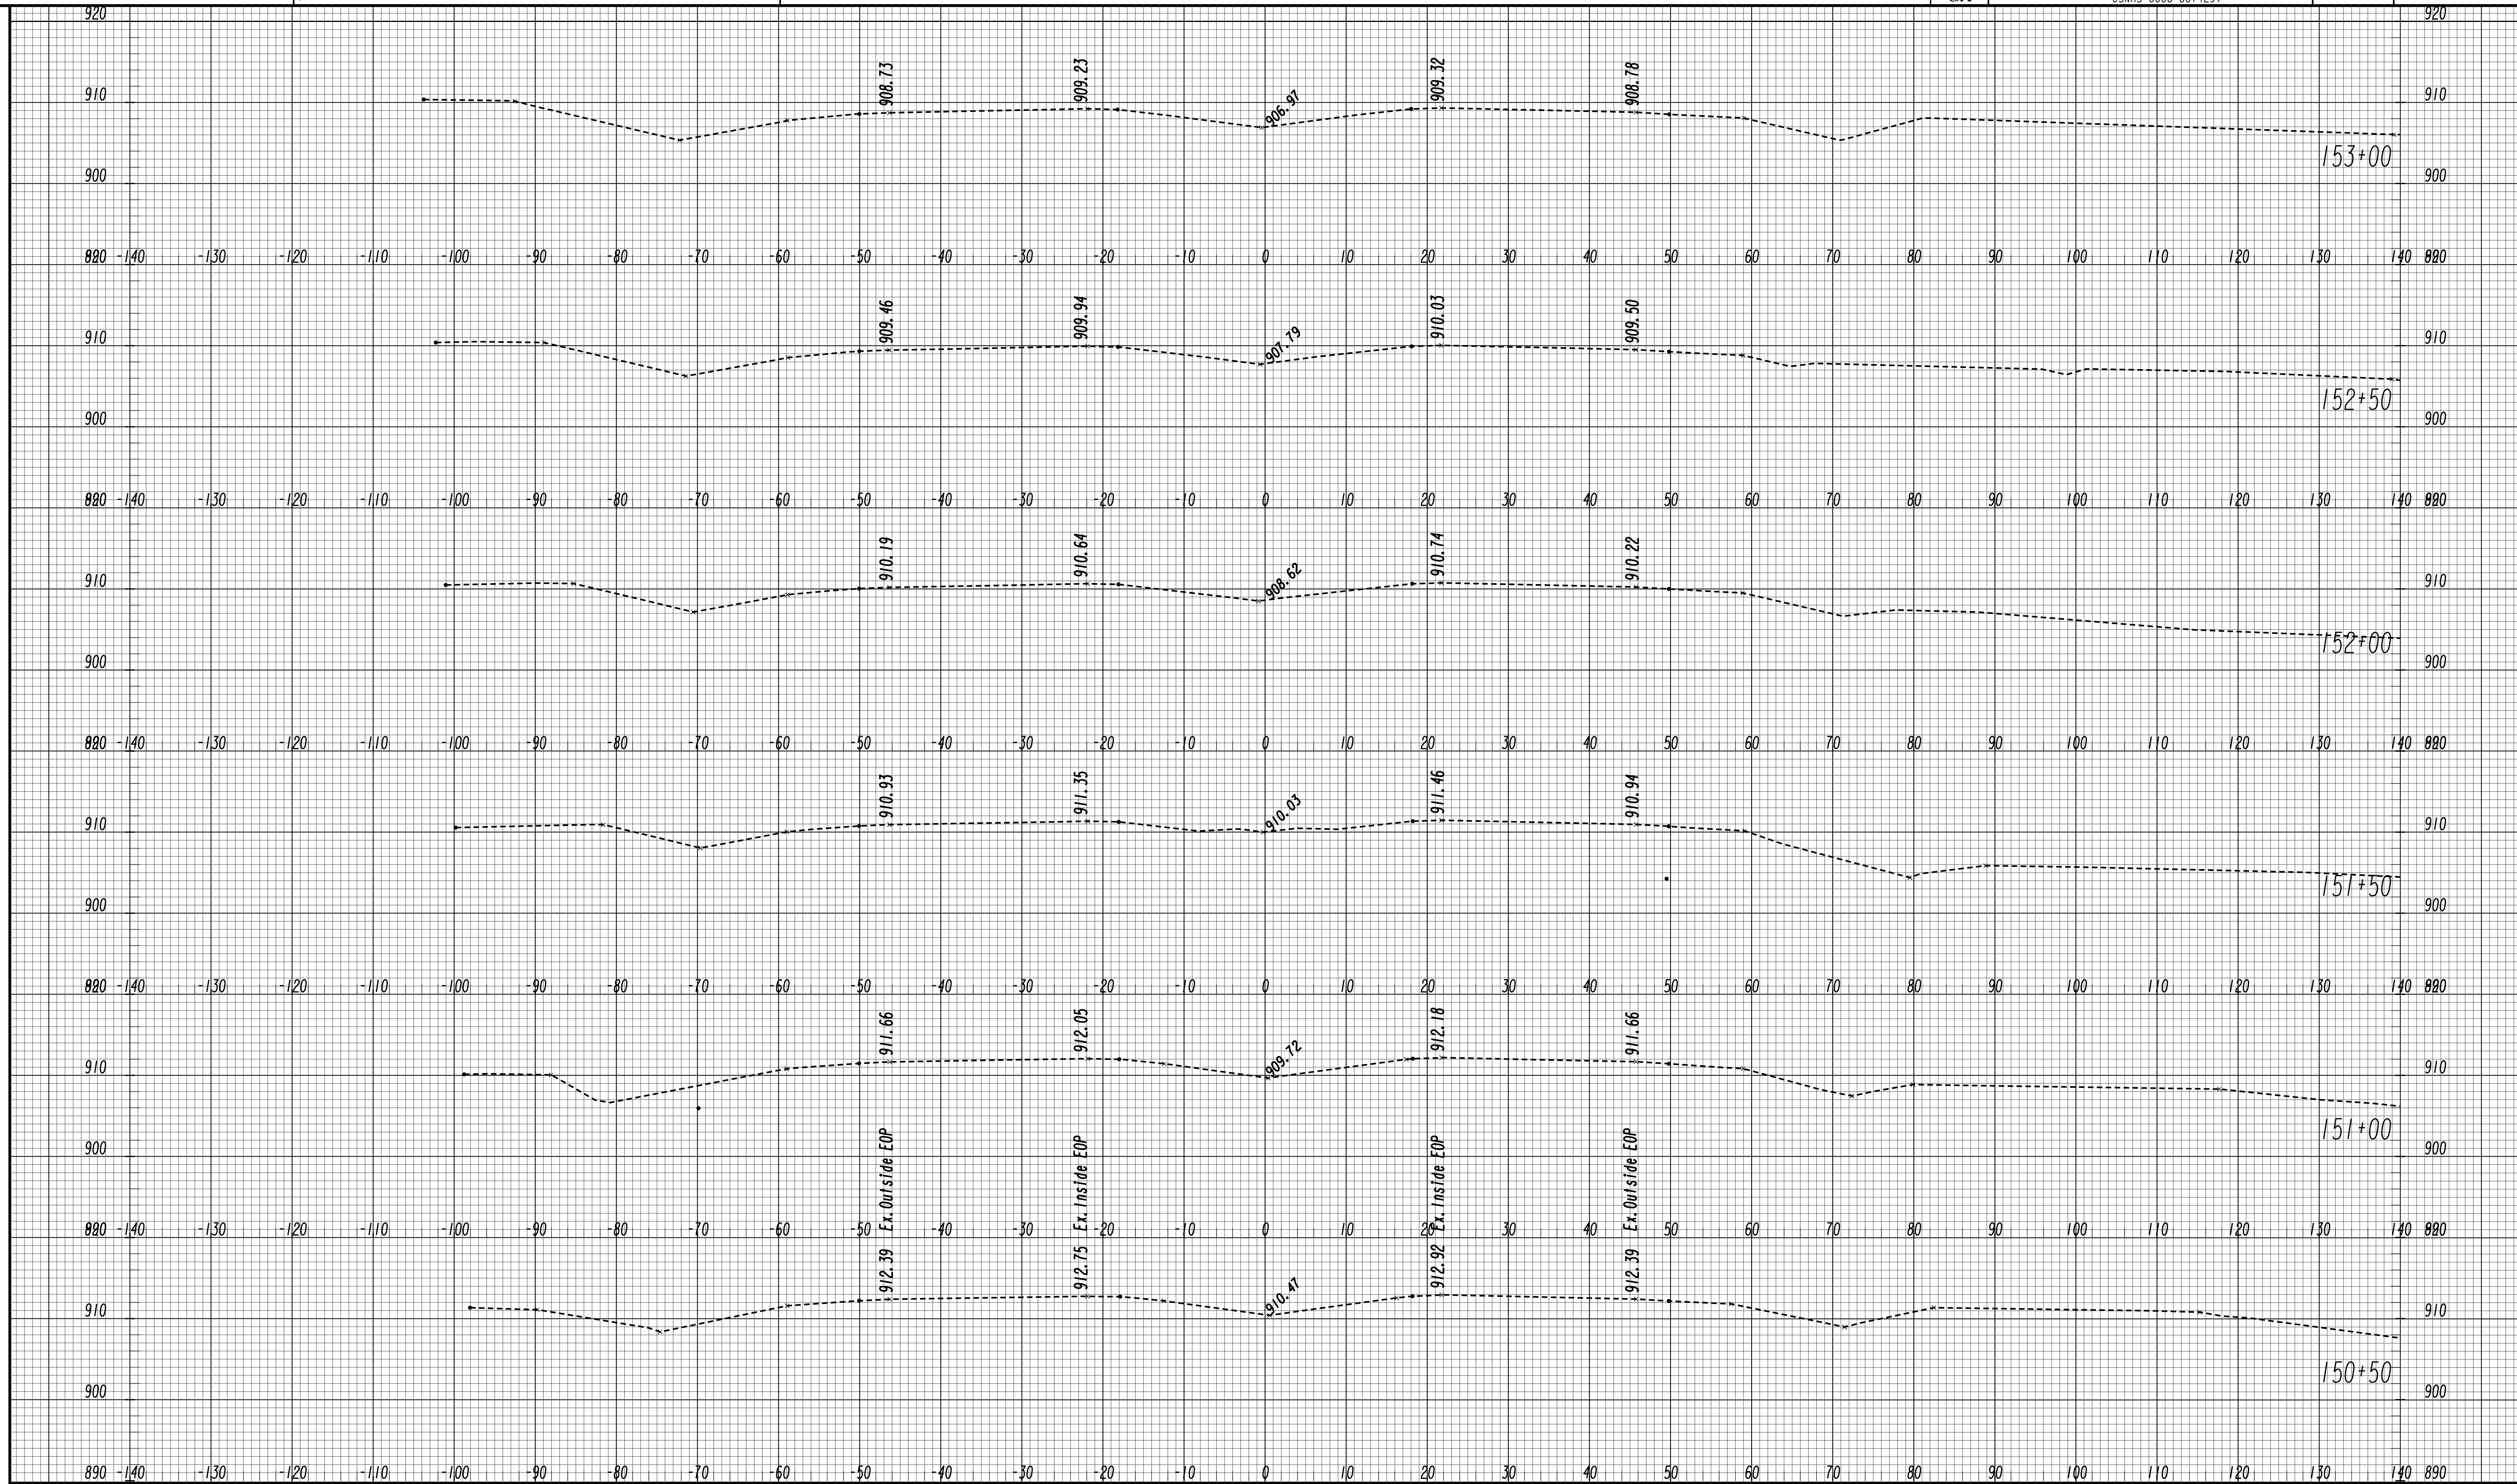

GEORGIA
 DEPARTMENT
 OF
 TRANSPORTATION


SCALE 1 inch = 10 feet Vert.
 SCALE 1 inch = 10 feet Horiz.

REVISION DATES

STATE OF GEORGIA
 DEPARTMENT OF TRANSPORTATION
 OFFICE: ROADWAY DESIGN
CROSS SECTIONS

SR 316 EXISTING CONDITIONS

DRAWING No.
23-0026

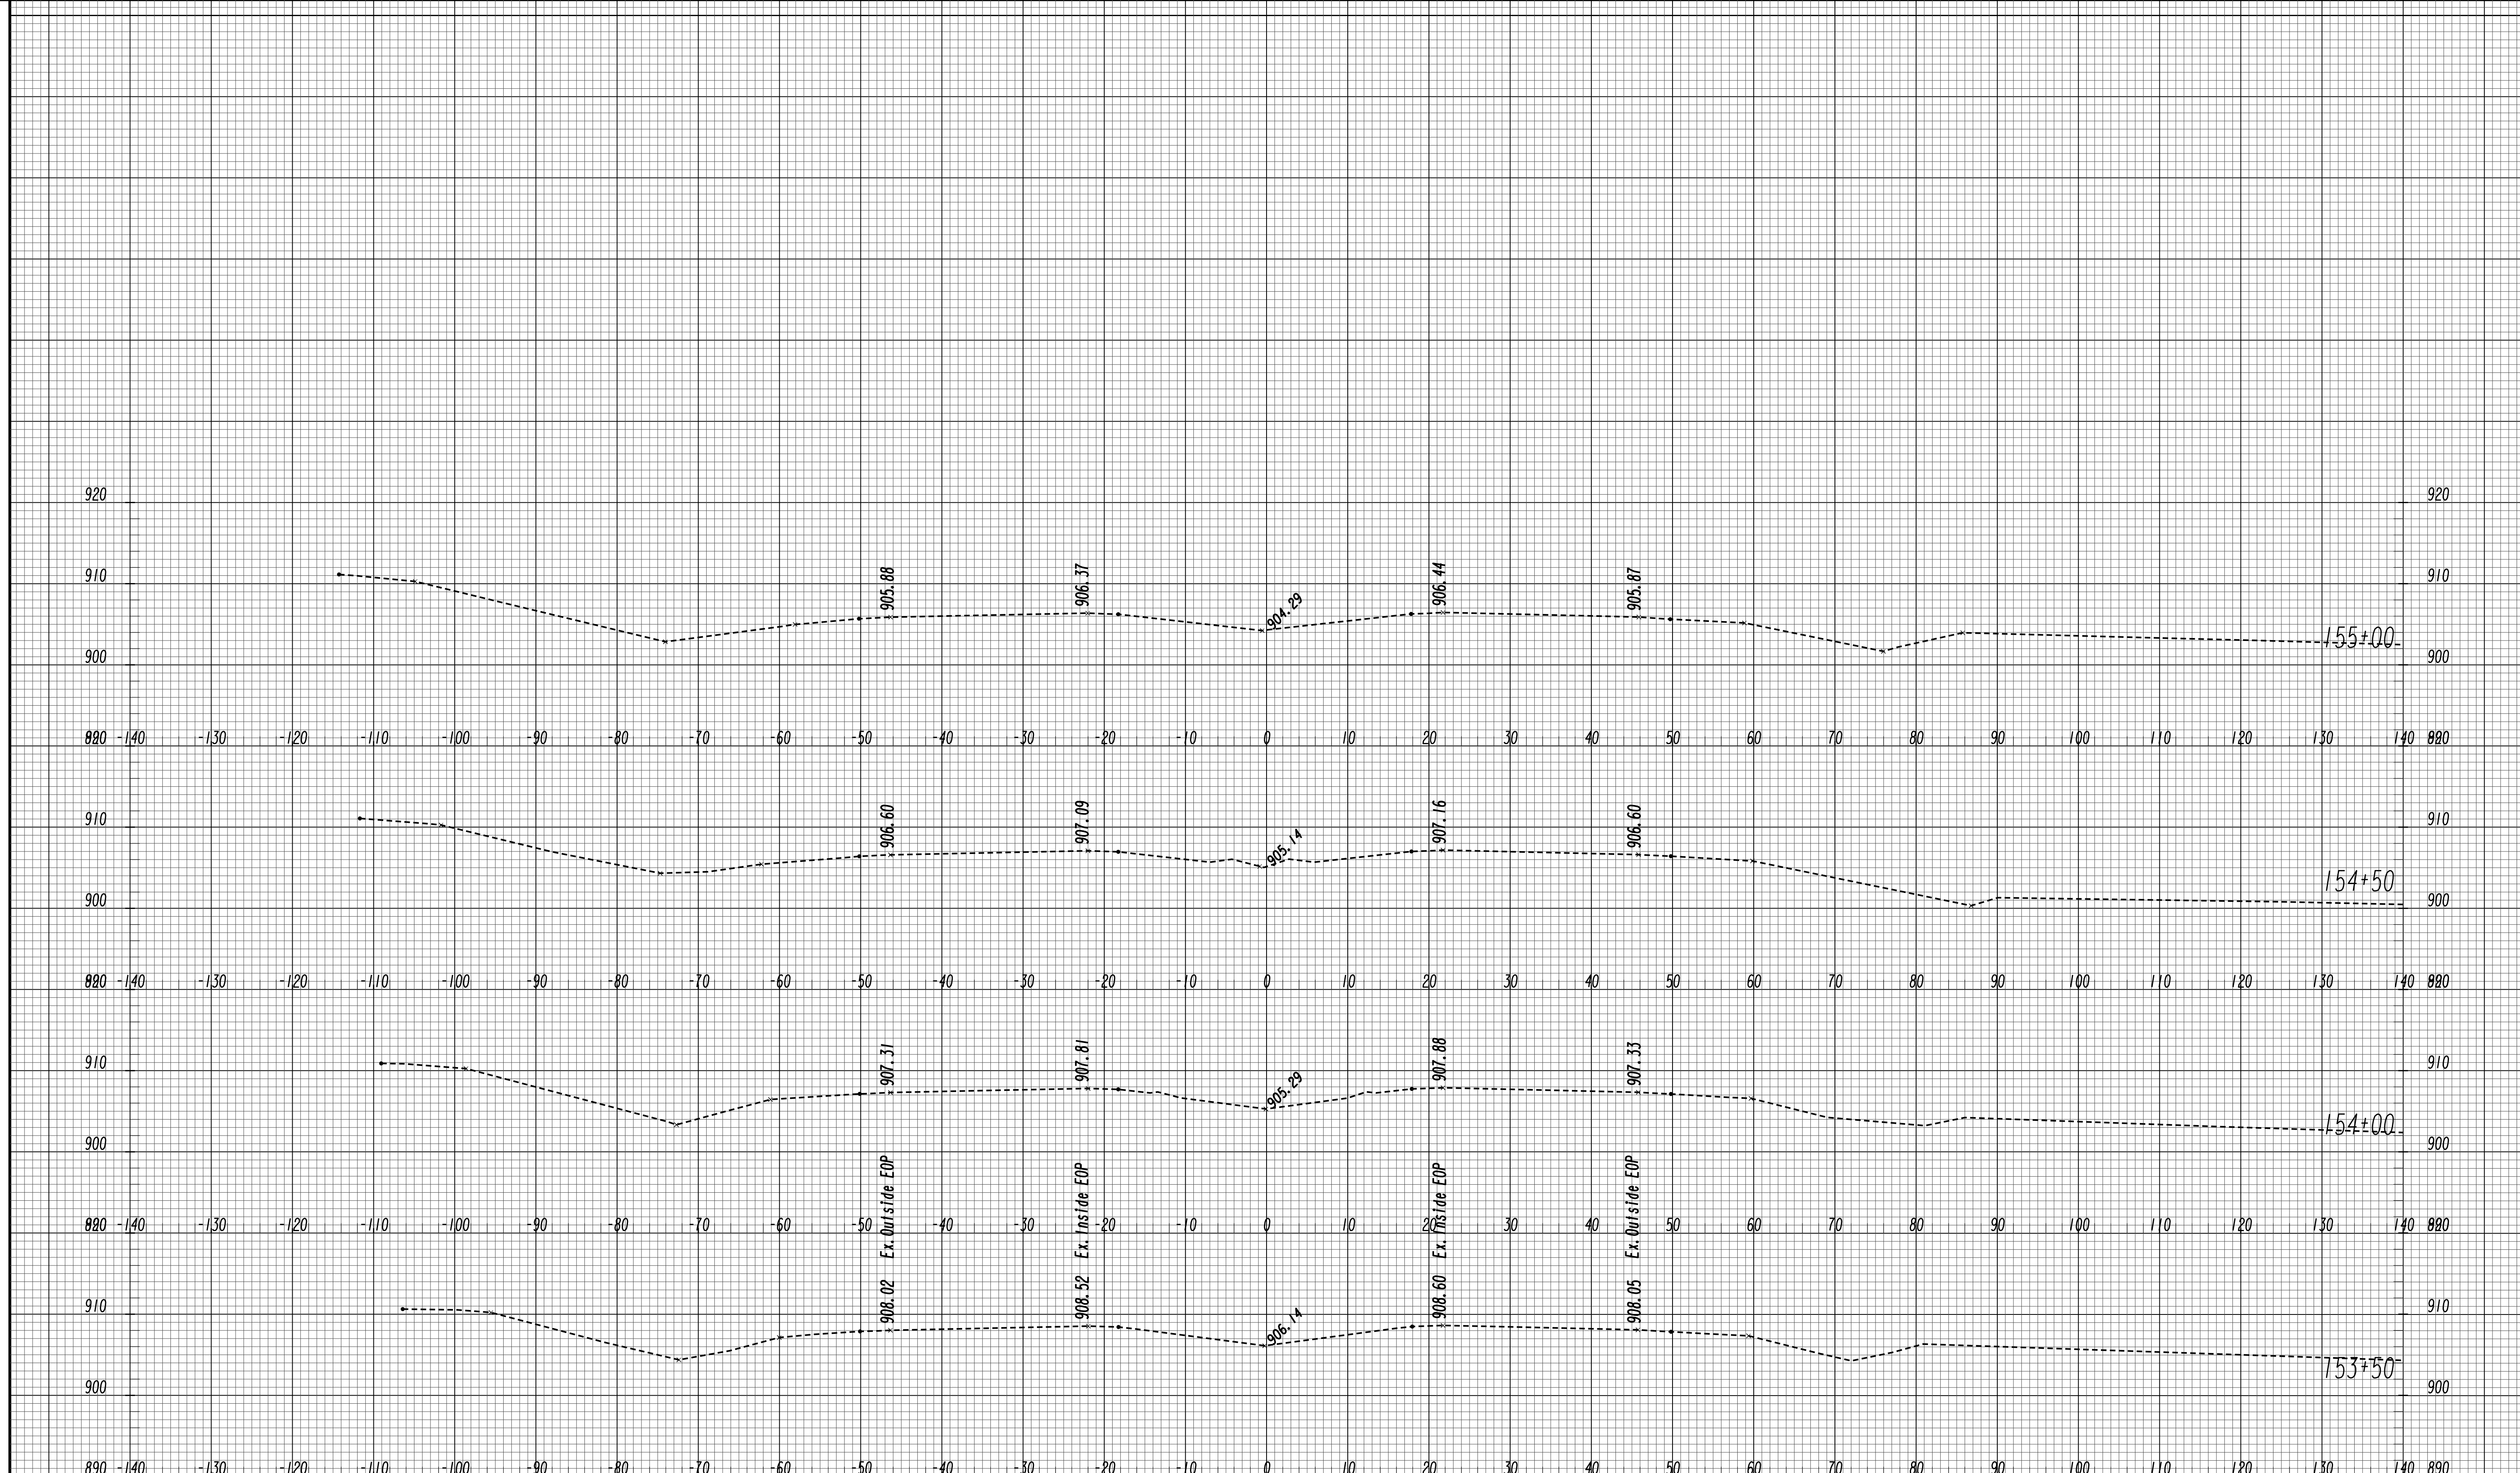


GEORGIA
 DEPARTMENT
 OF
 TRANSPORTATION

SCALE 1 inch = 10 feet Vert.
 SCALE 1 inch = 10 feet Horiz.

REVISION DATES	

STATE OF GEORGIA
 DEPARTMENT OF TRANSPORTATION
 OFFICE: ROADWAY DESIGN
CROSS SECTIONS
 SR 316 EXISTING CONDITIONS

DRAWING No.
23-0027

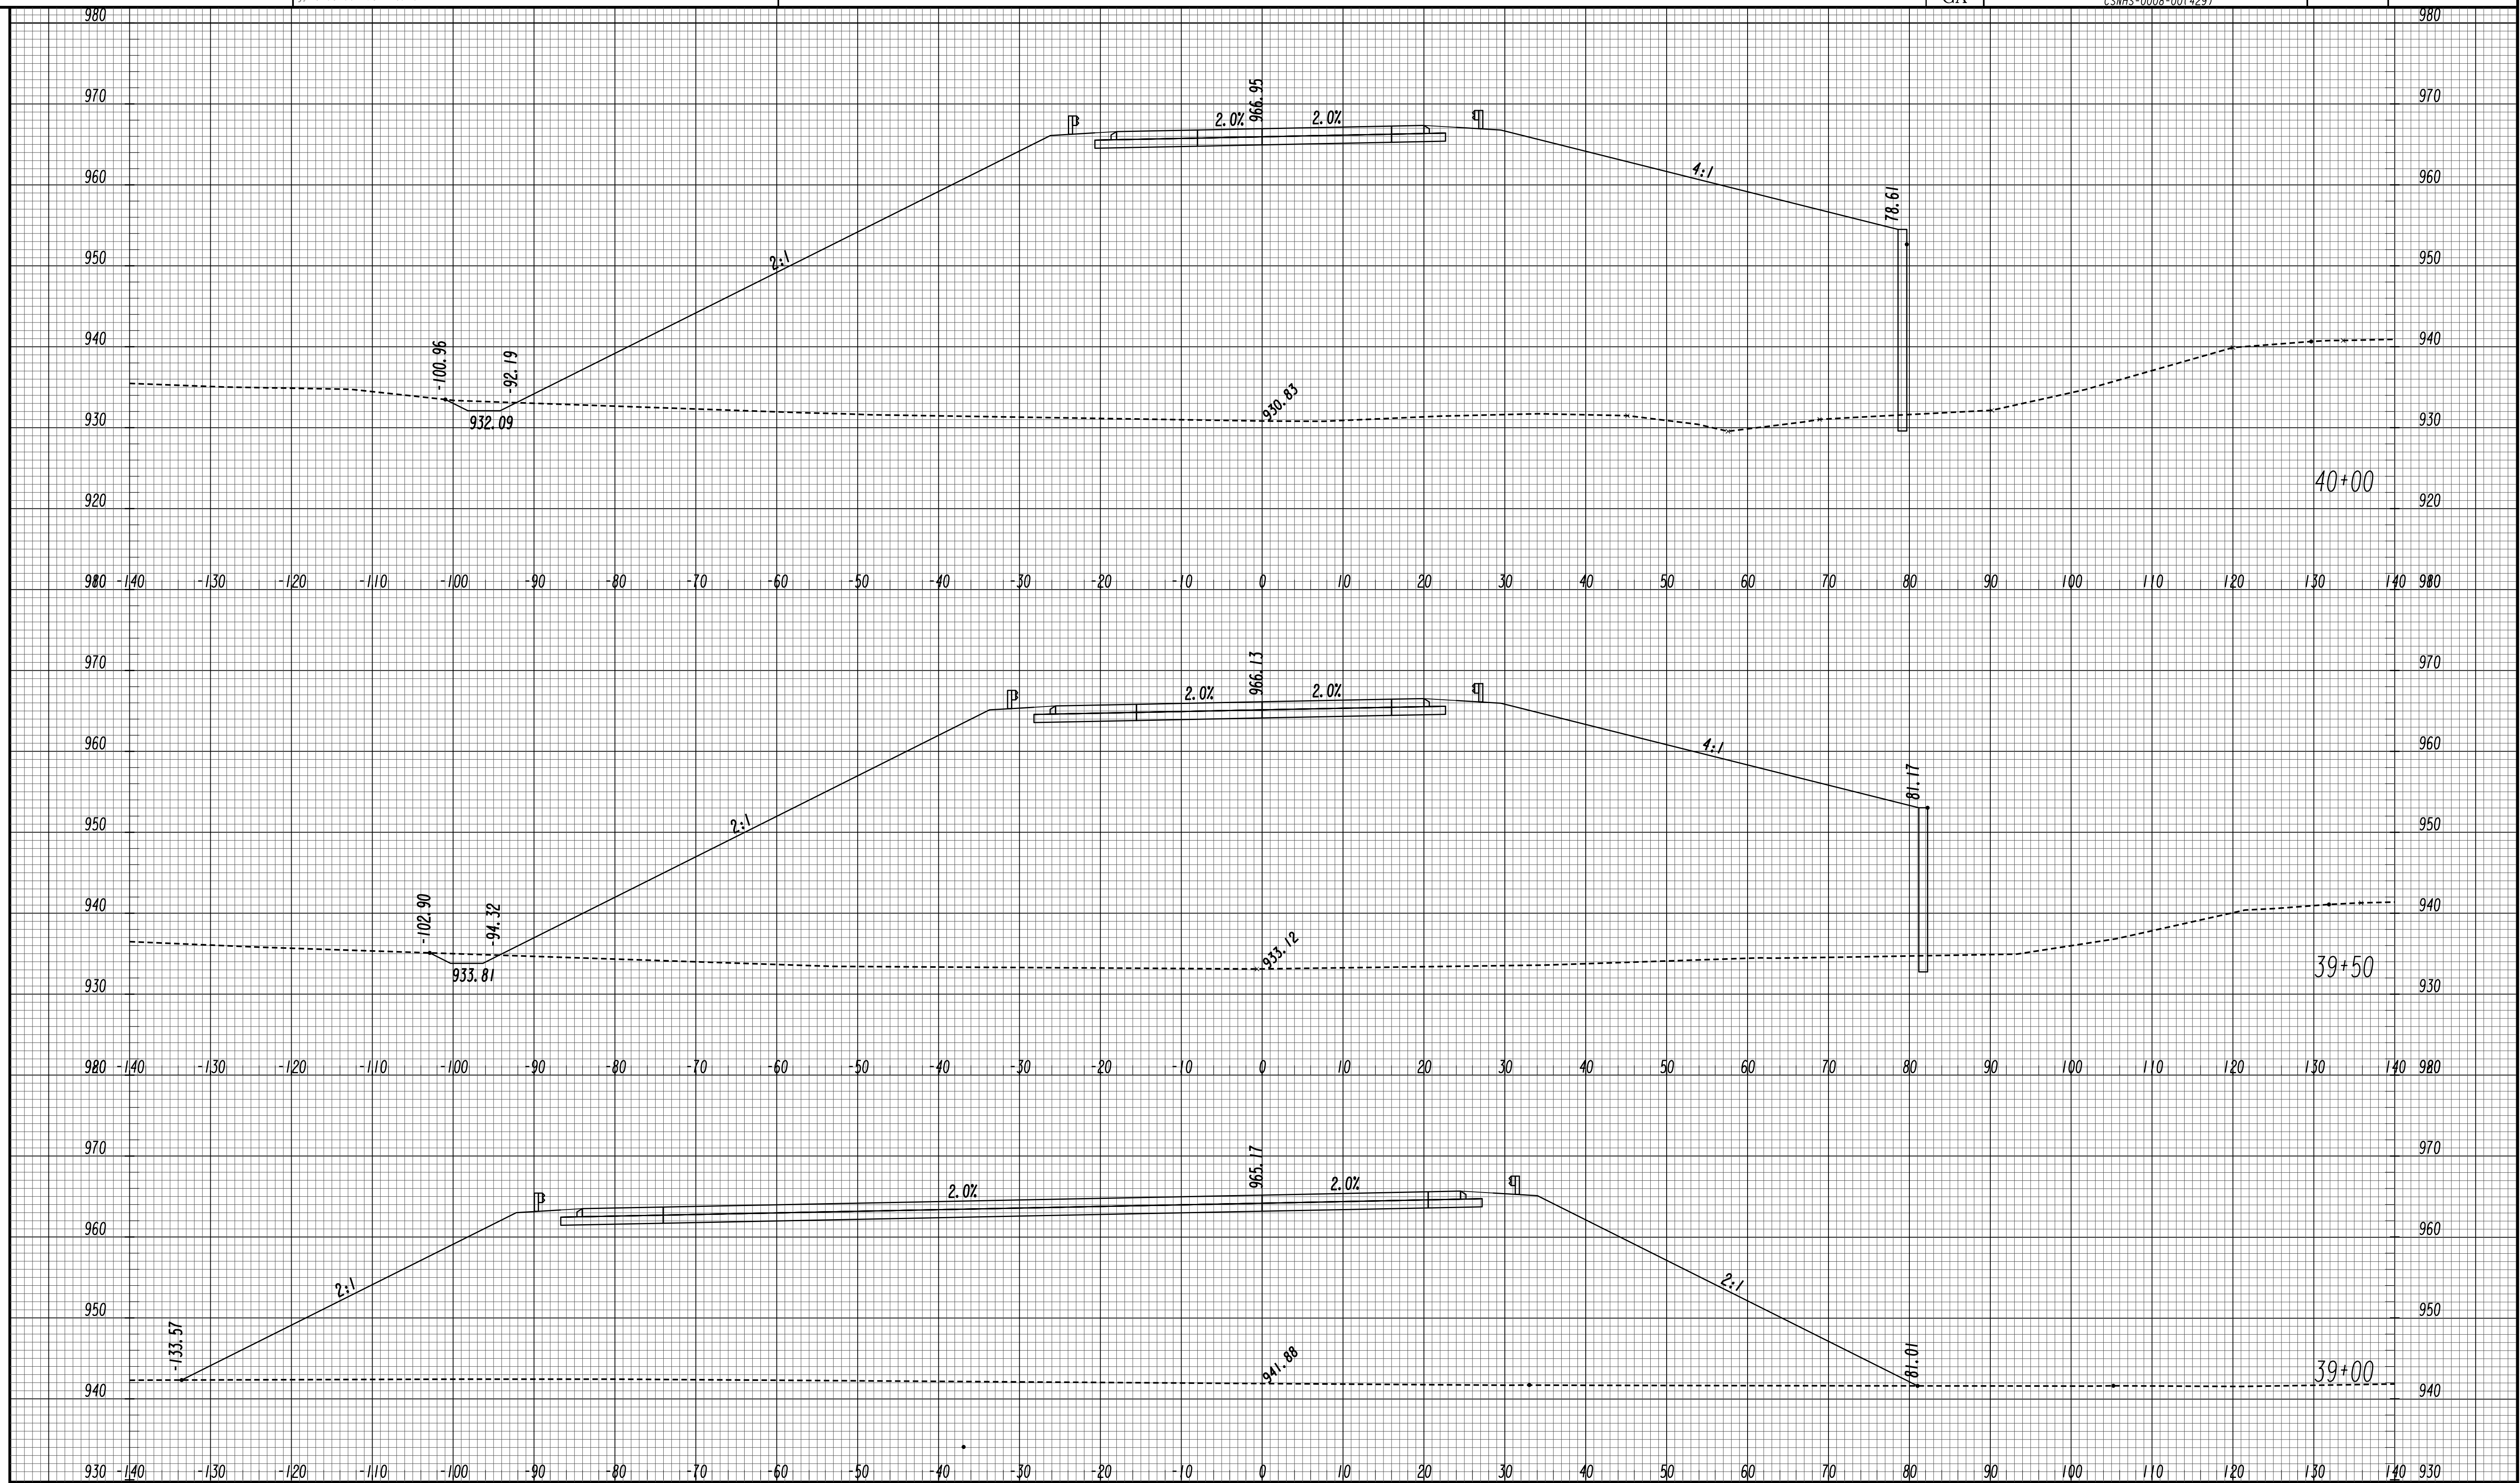

GEORGIA
 DEPARTMENT
 OF
 TRANSPORTATION


SCALE 1 inch = 10 feet Vert.
 SCALE 1 inch = 10 feet Horiz.

REVISION DATES

STATE OF GEORGIA
 DEPARTMENT OF TRANSPORTATION
 OFFICE: ROADWAY DESIGN
CROSS SECTIONS

RAMP A WB EXIT RAMP

DRAWING No.
23-0028

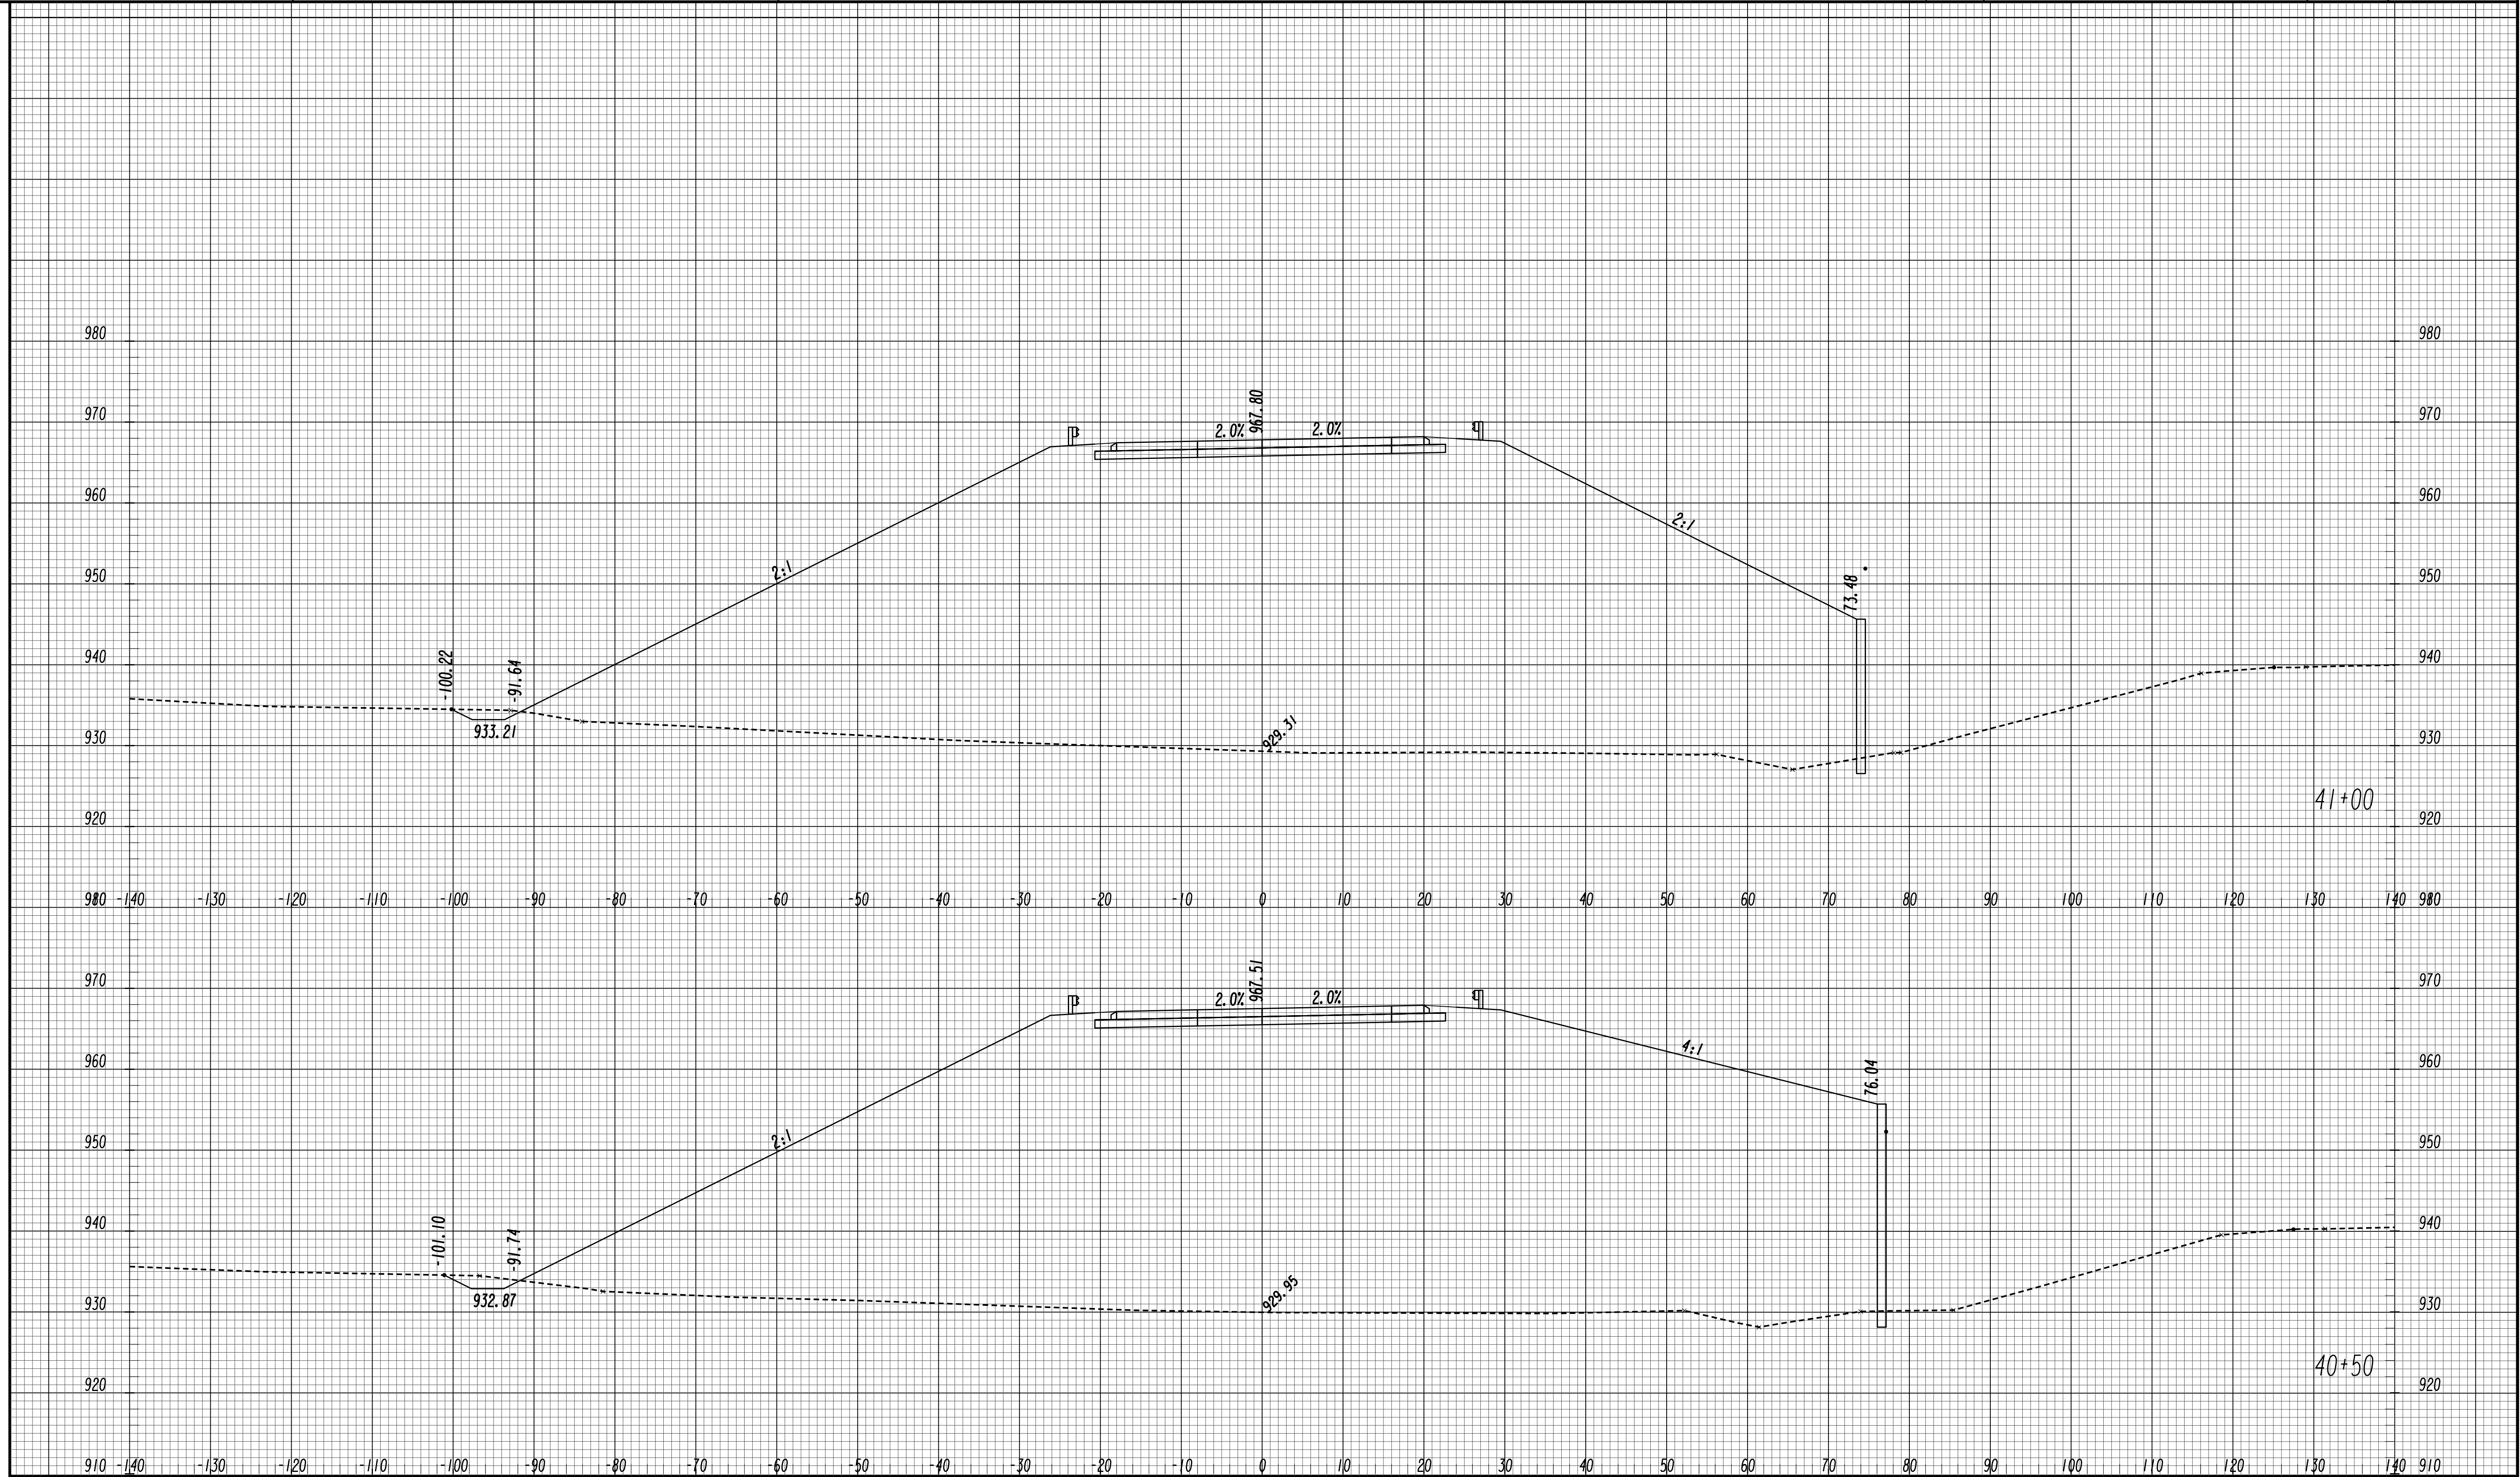

GEORGIA
 DEPARTMENT
 OF
 TRANSPORTATION


SCALE 1 inch = 10 feet Vert.
 SCALE 1 inch = 10 feet Horiz.

REVISION DATES	

STATE OF GEORGIA
 DEPARTMENT OF TRANSPORTATION
 OFFICE: ROADWAY DESIGN
CROSS SECTIONS

RAMP A WB EXIT RAMP

DRAWING No.
23-0029

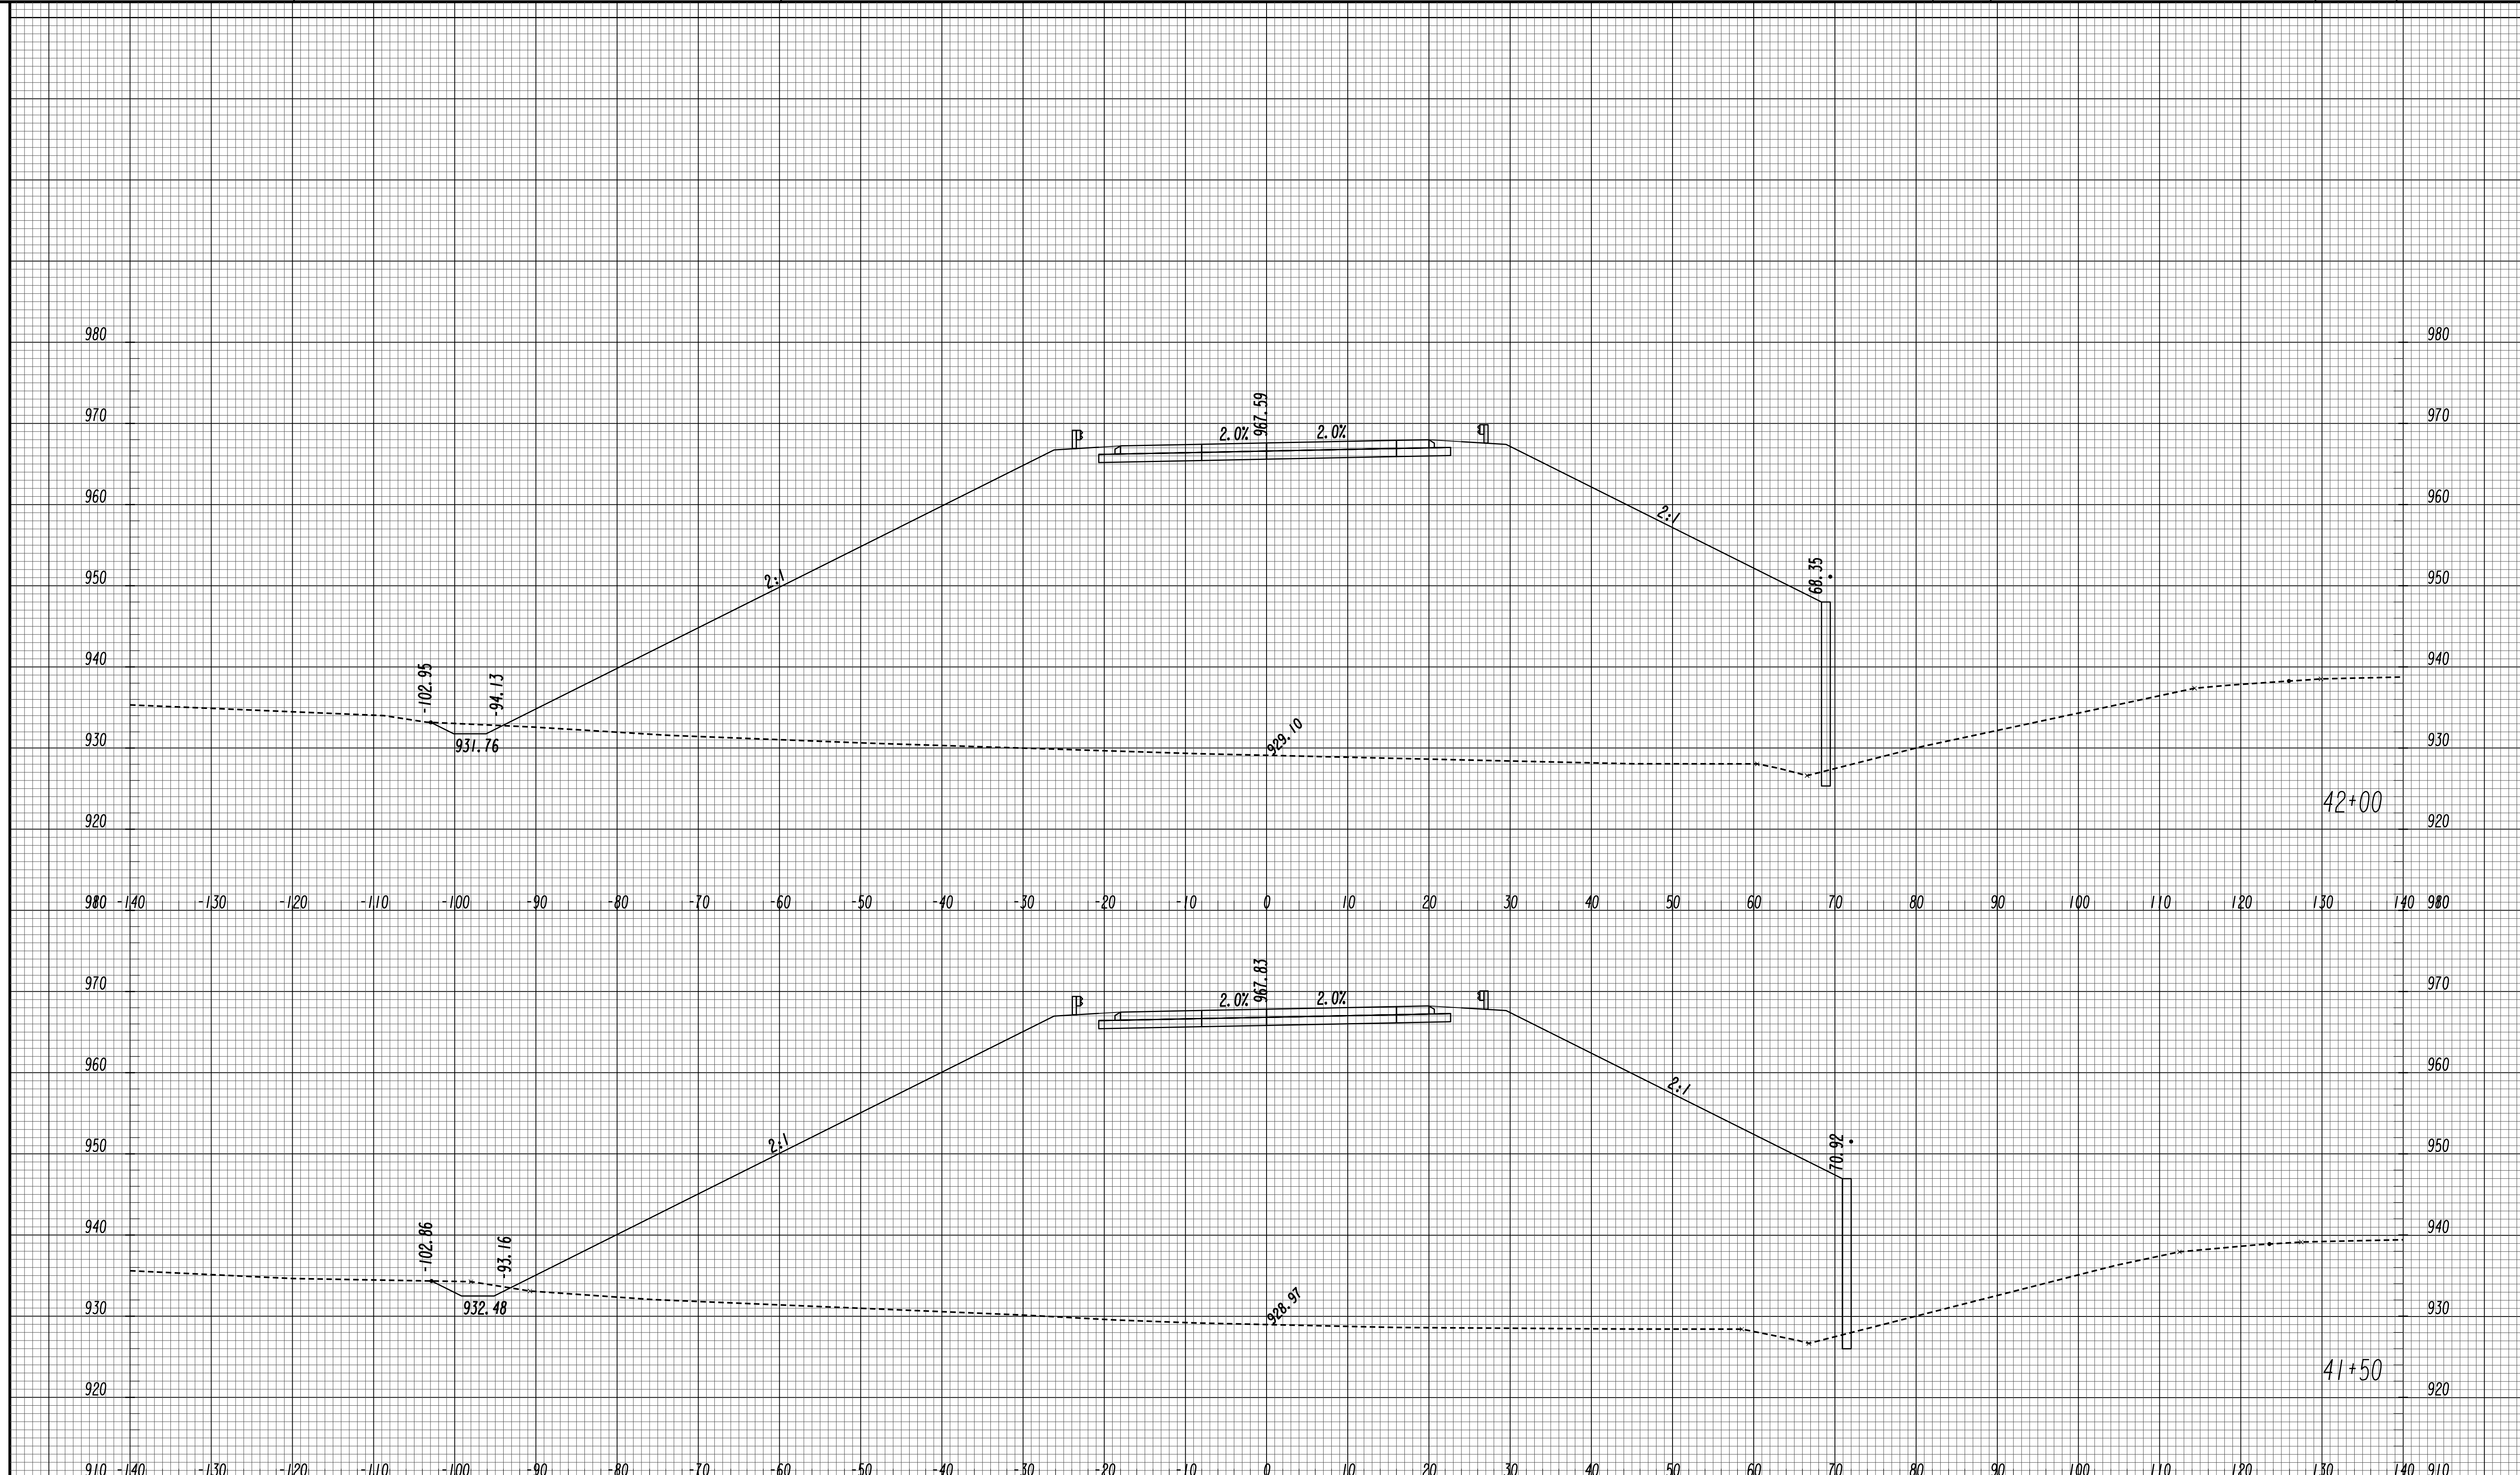

GEORGIA
 DEPARTMENT
 OF
 TRANSPORTATION


SCALE 1 inch = 10 feet Vert.
 SCALE 1 inch = 10 feet Horiz.

REVISION DATES

STATE OF GEORGIA
 DEPARTMENT OF TRANSPORTATION
 OFFICE: ROADWAY DESIGN
CROSS SECTIONS

RAMP A WB EXIT RAMP

DRAWING No.
23-0030

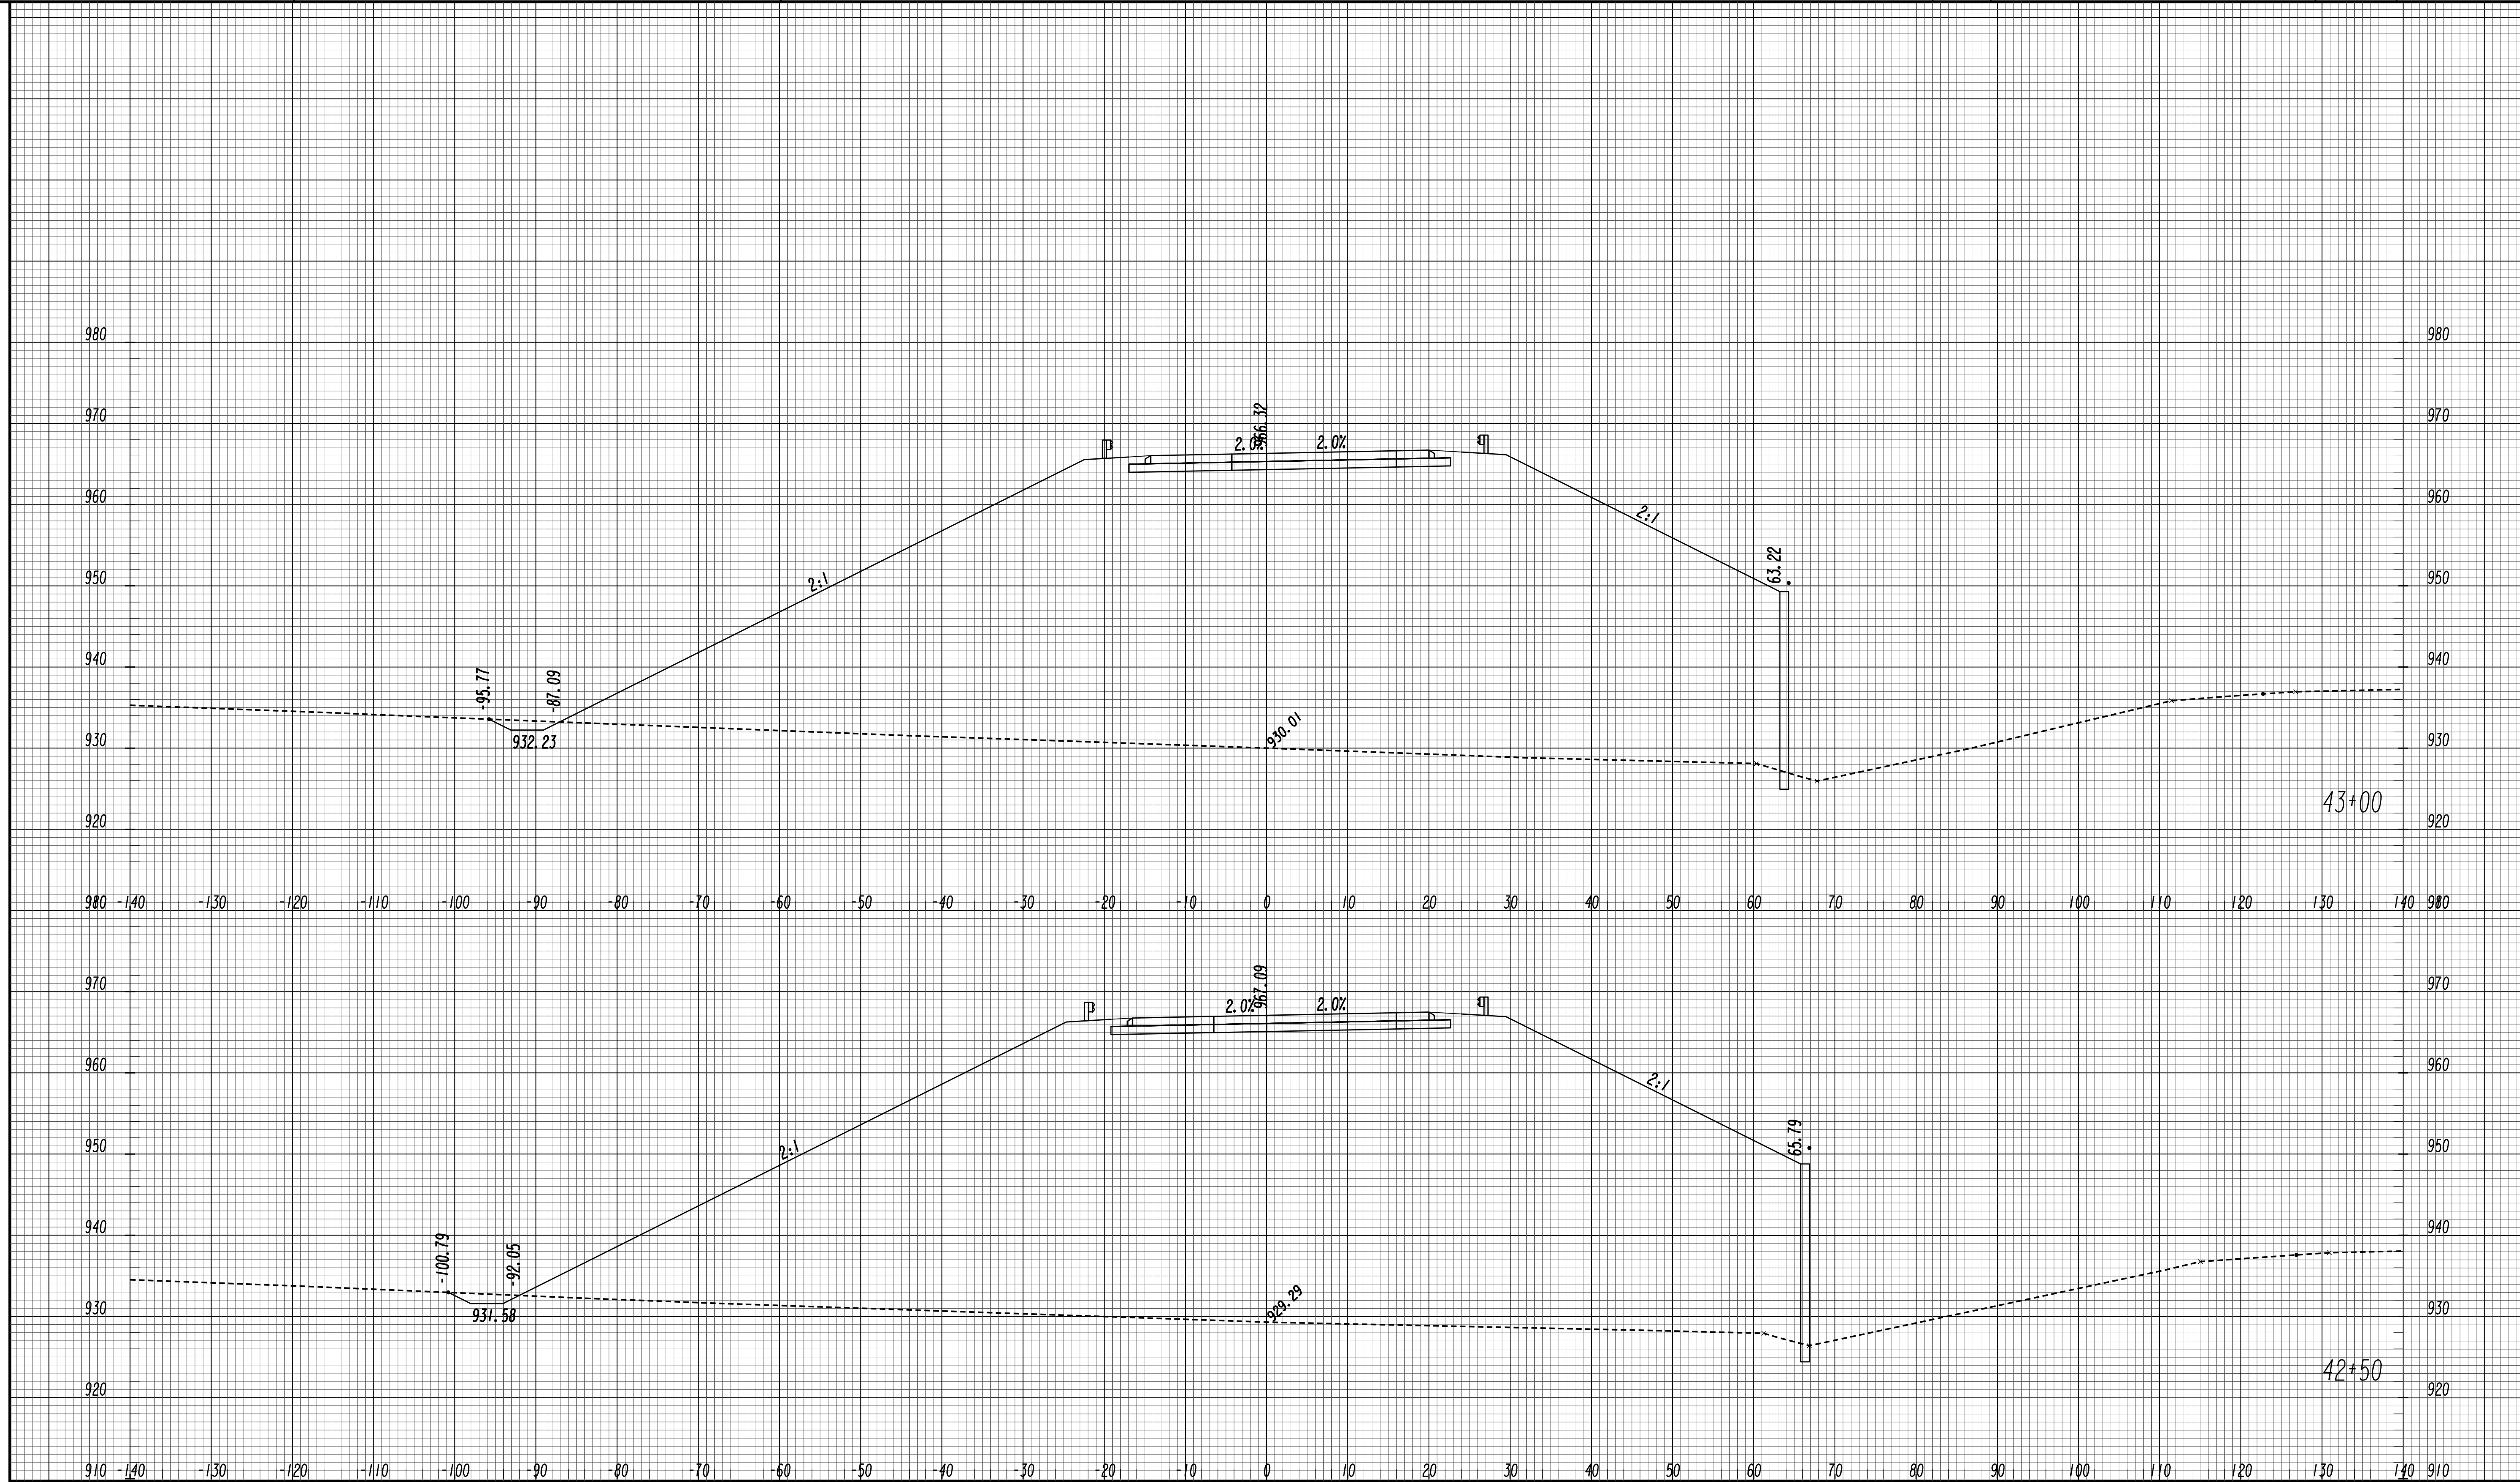


GEORGIA
 DEPARTMENT
 OF
 TRANSPORTATION

SCALE 1 inch = 10 feet Vert.
 SCALE 1 inch = 10 feet Horiz.

REVISION DATES

STATE OF GEORGIA
 DEPARTMENT OF TRANSPORTATION
 OFFICE: ROADWAY DESIGN
CROSS SECTIONS
 RAMP A WB EXIT RAMP

DRAWING No. **23-0031**

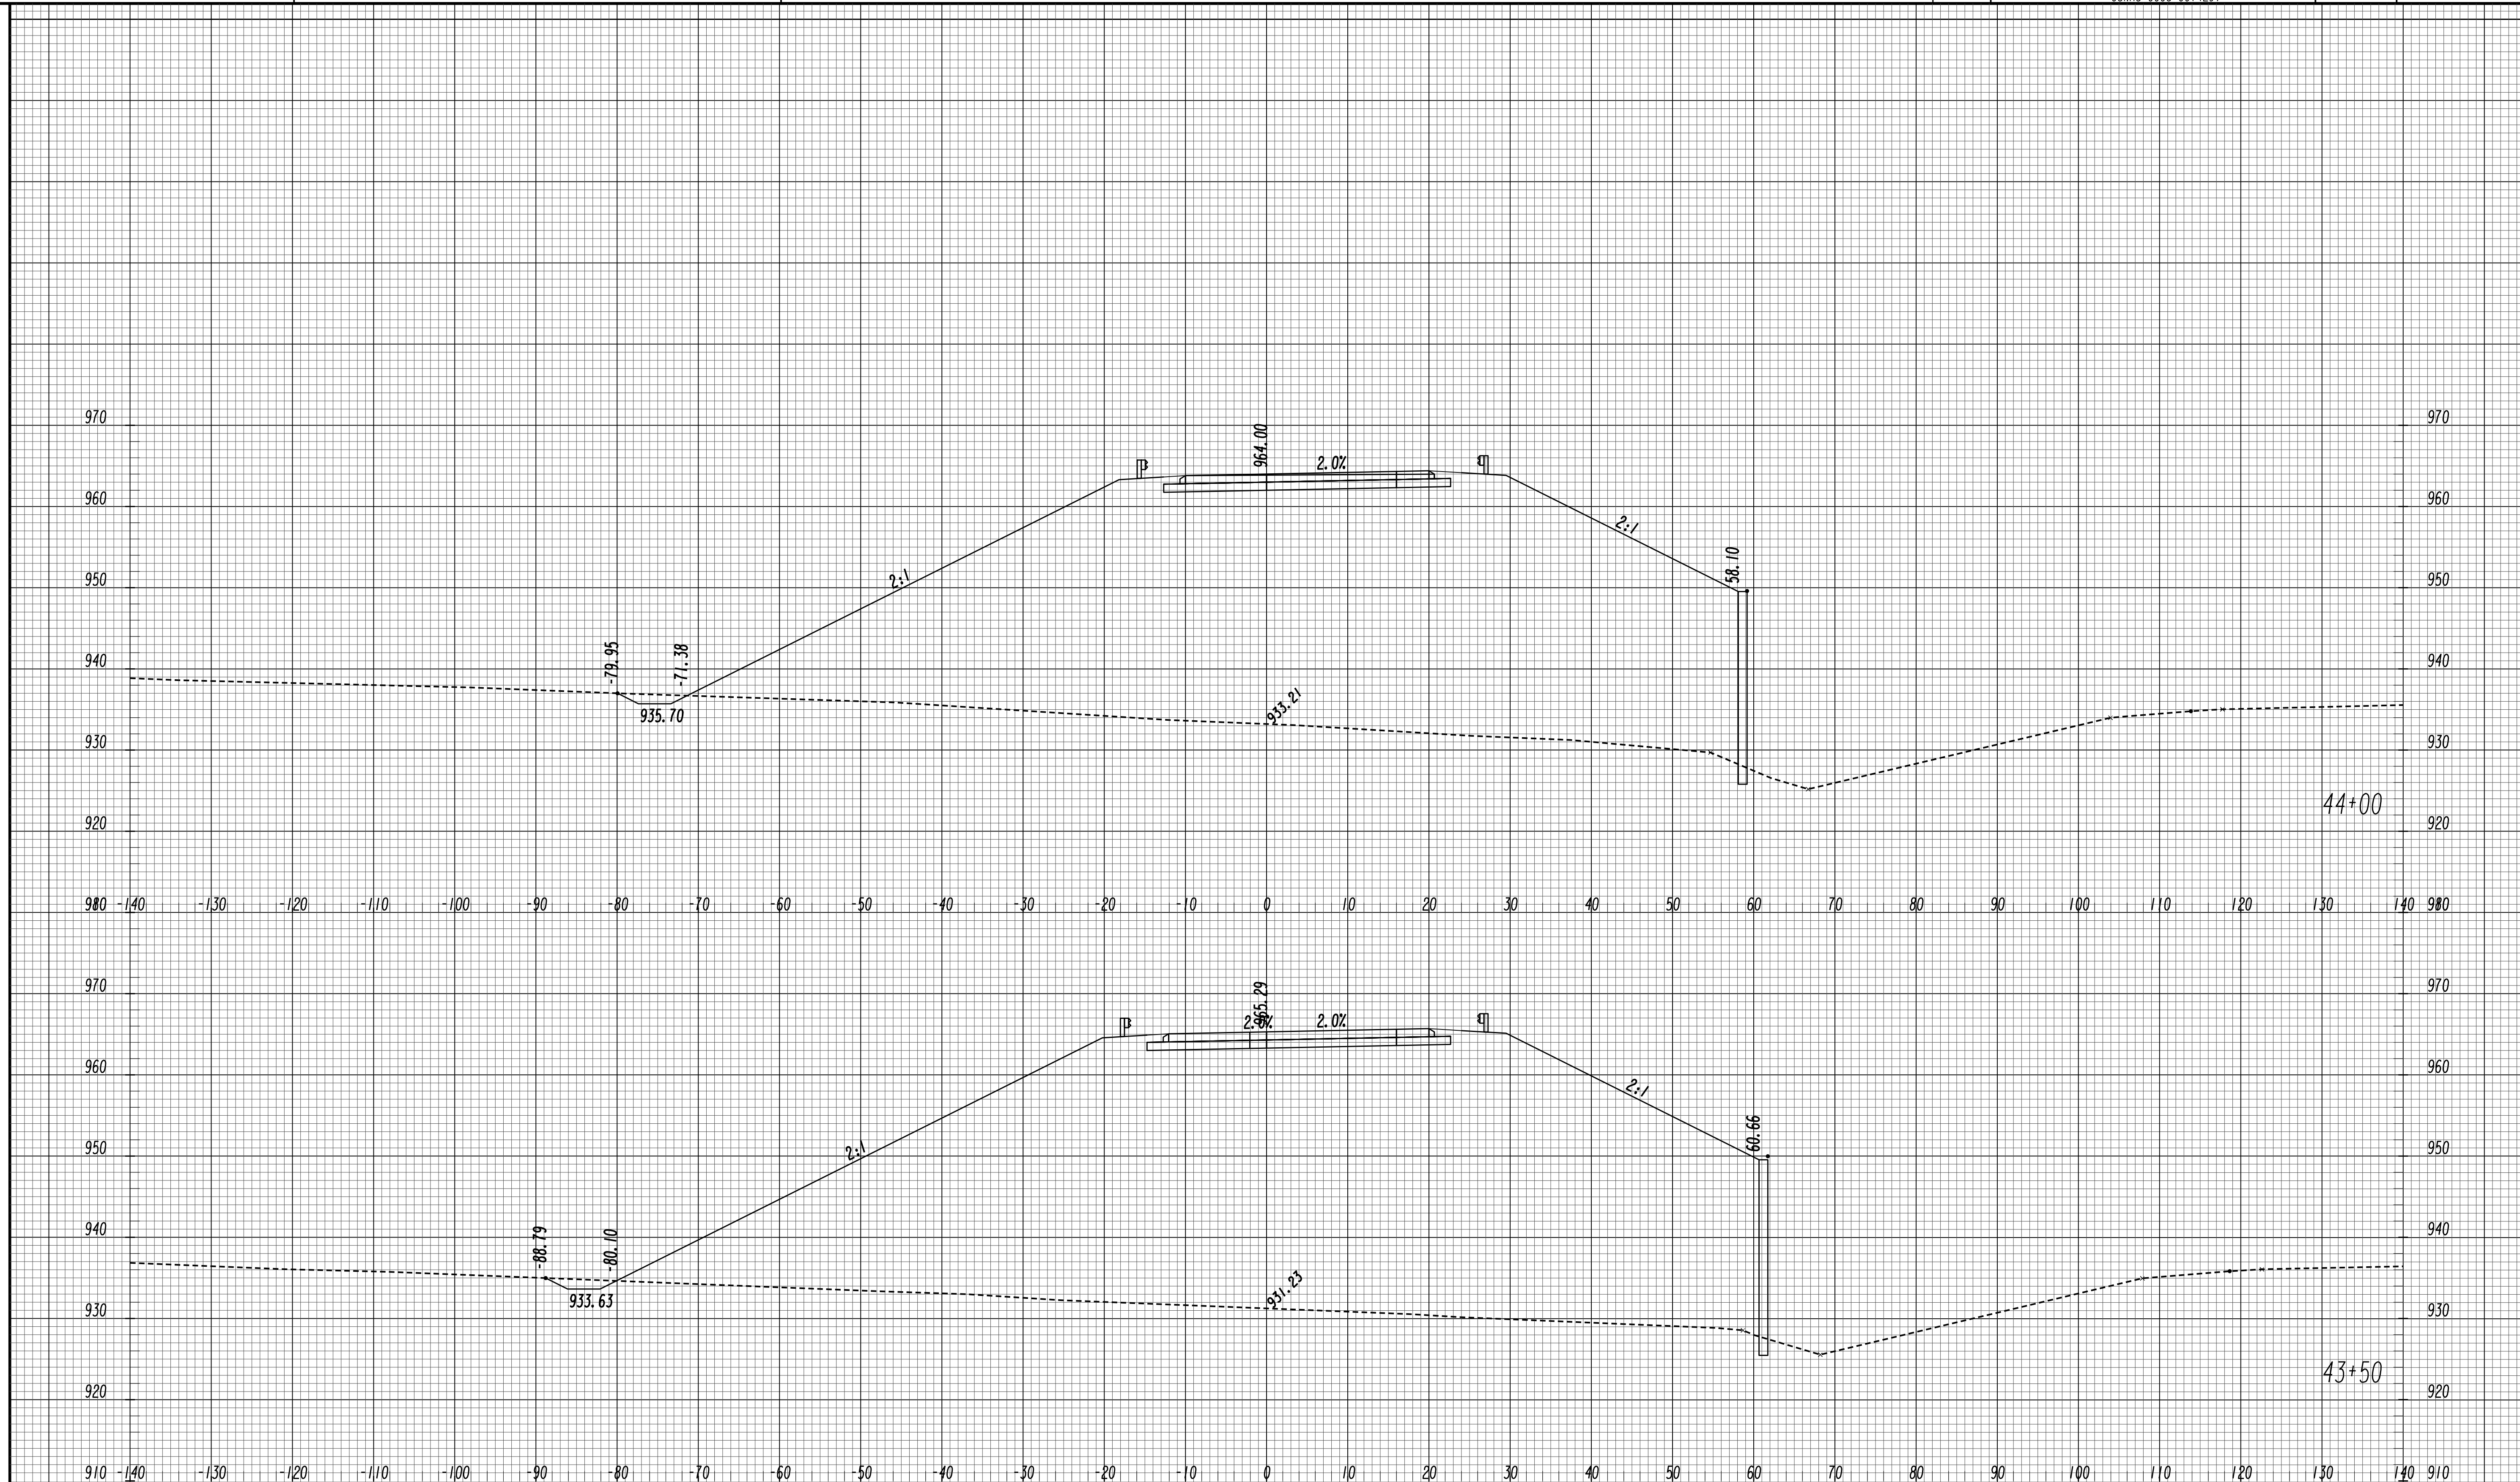

GEORGIA
 DEPARTMENT
 OF
 TRANSPORTATION


SCALE 1 inch = 10 feet Vert.
 SCALE 1 inch = 10 feet Horiz.

REVISION DATES

STATE OF GEORGIA
 DEPARTMENT OF TRANSPORTATION
 OFFICE: ROADWAY DESIGN
CROSS SECTIONS

RAMP A WB EXIT RAMP

DRAWING No.
23-0032

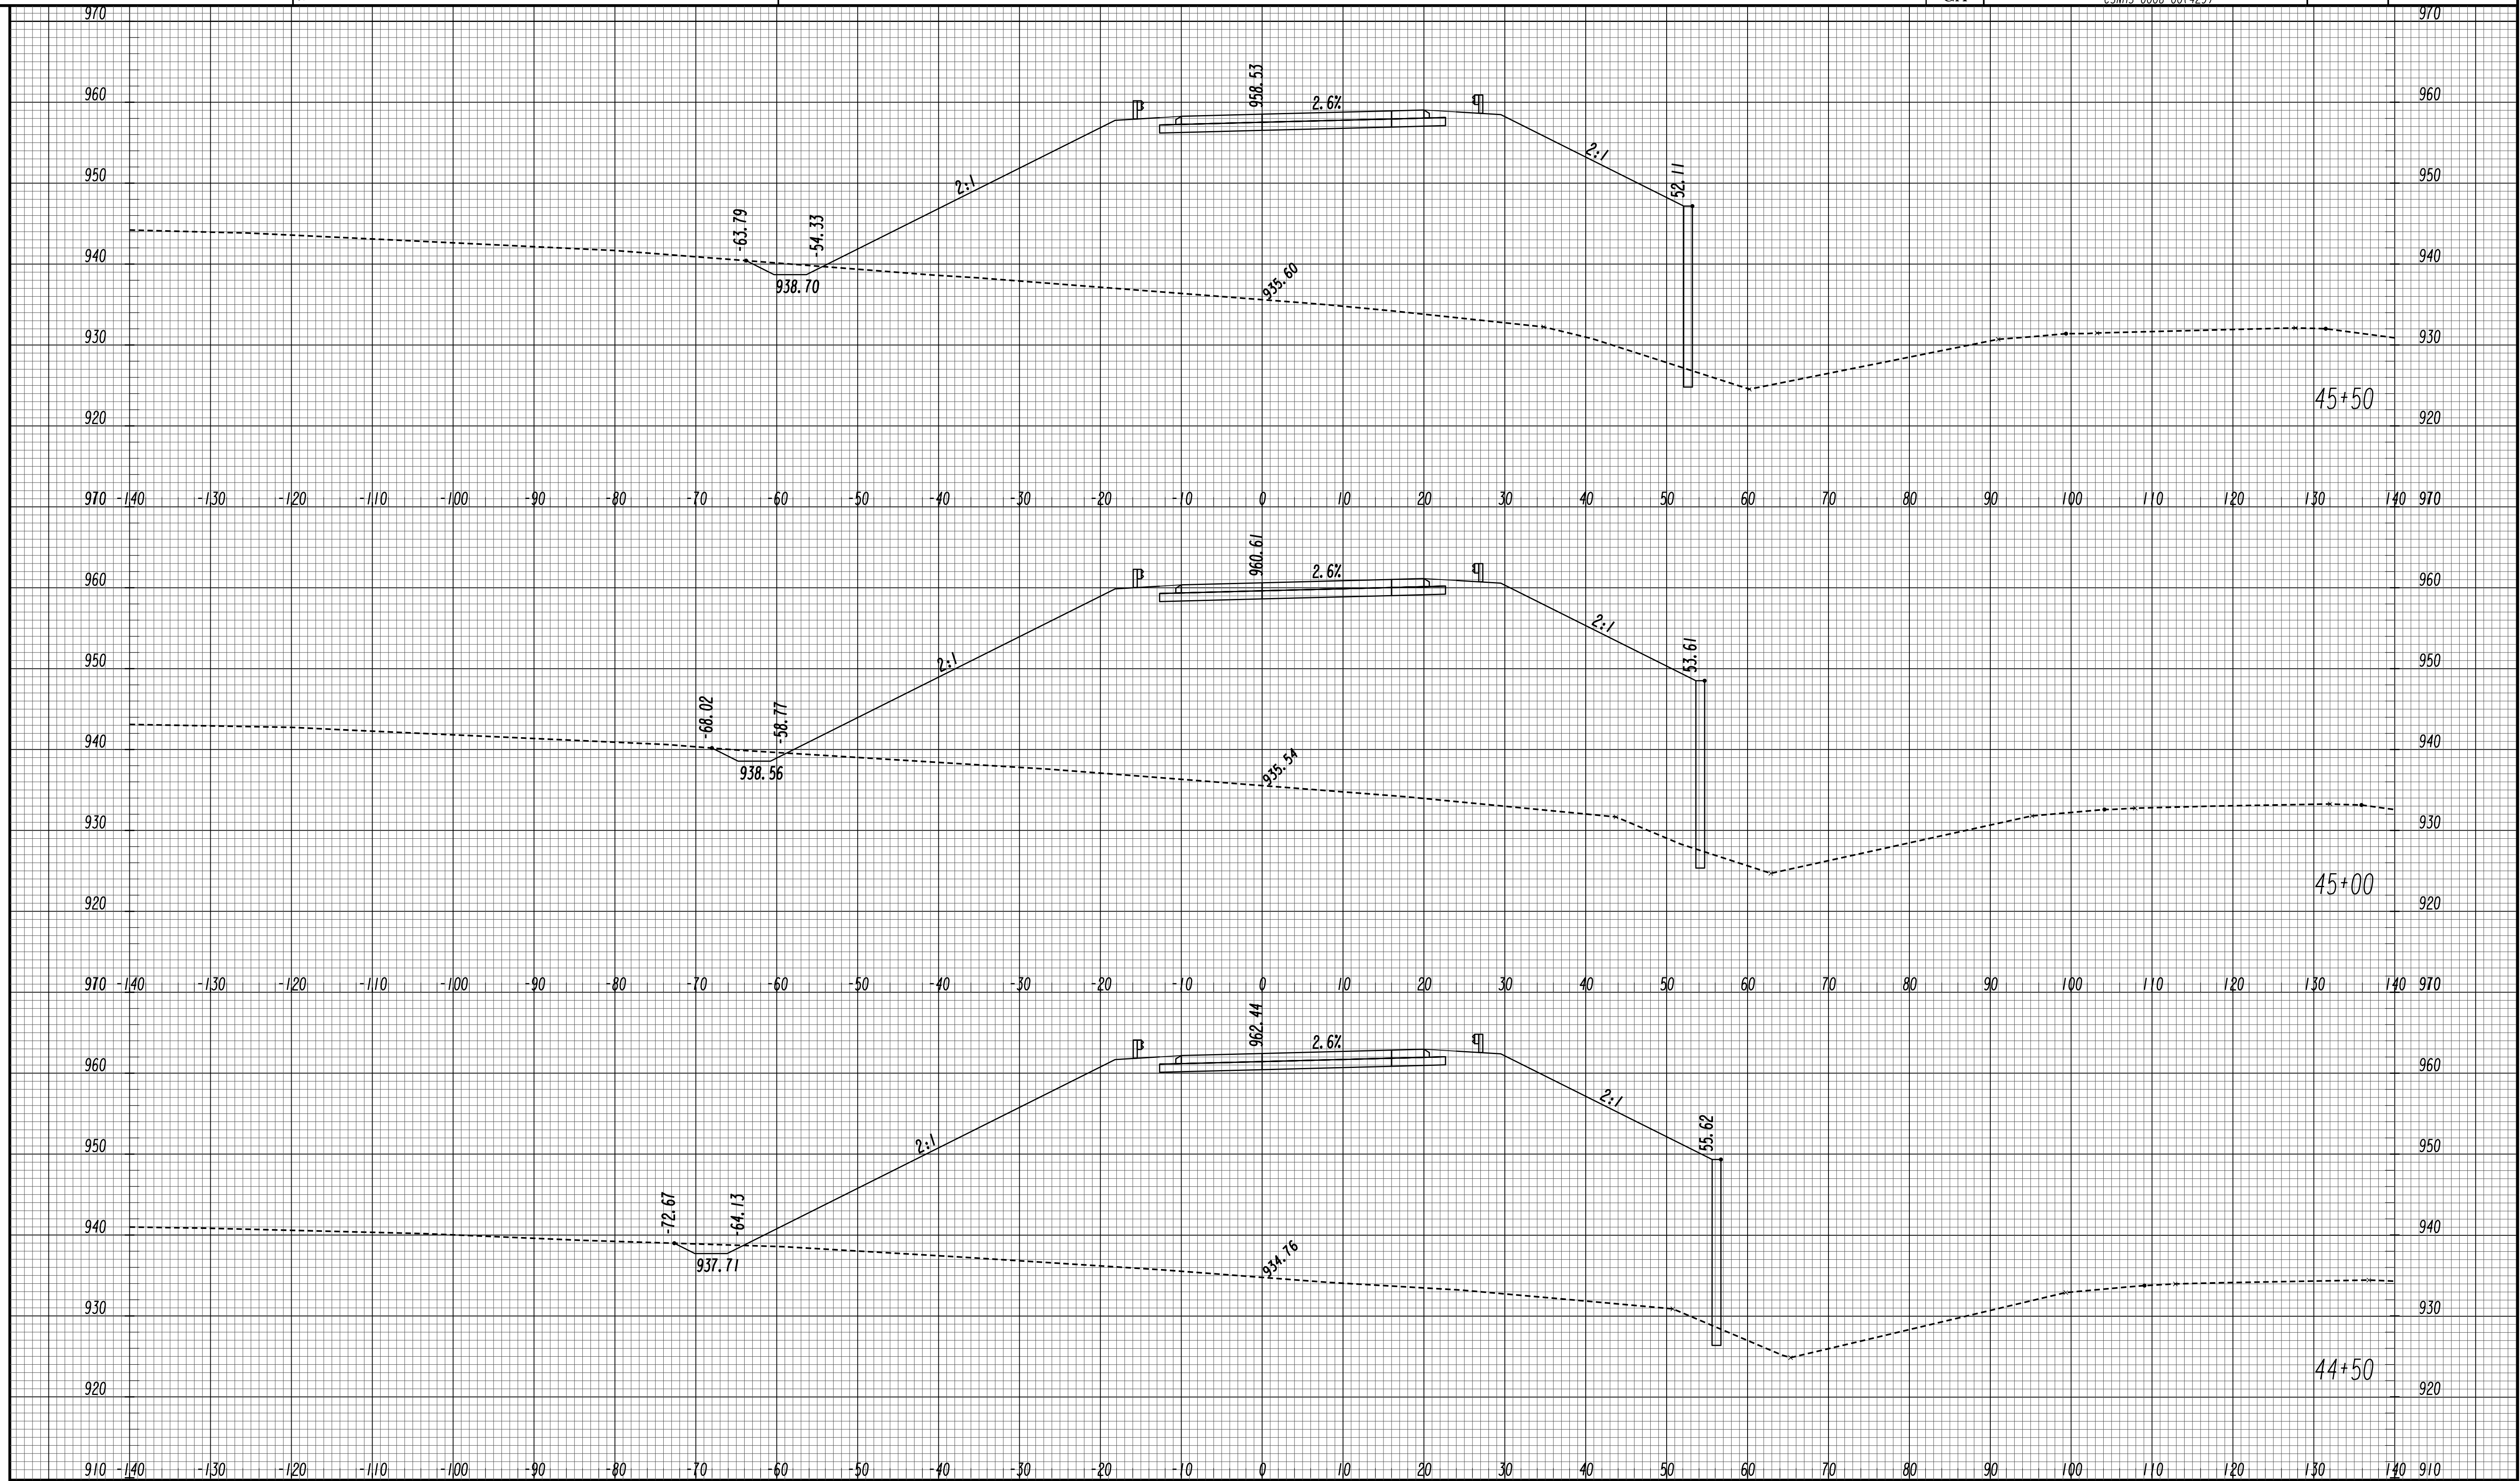

GEORGIA
 DEPARTMENT
 OF
 TRANSPORTATION


SCALE 1 inch = 10 feet Vert.
 SCALE 1 inch = 10 feet Horiz.

REVISION DATES

STATE OF GEORGIA
 DEPARTMENT OF TRANSPORTATION
 OFFICE: ROADWAY DESIGN
CROSS SECTIONS

RAMP A WB EXIT RAMP

DRAWING No.
23-0033

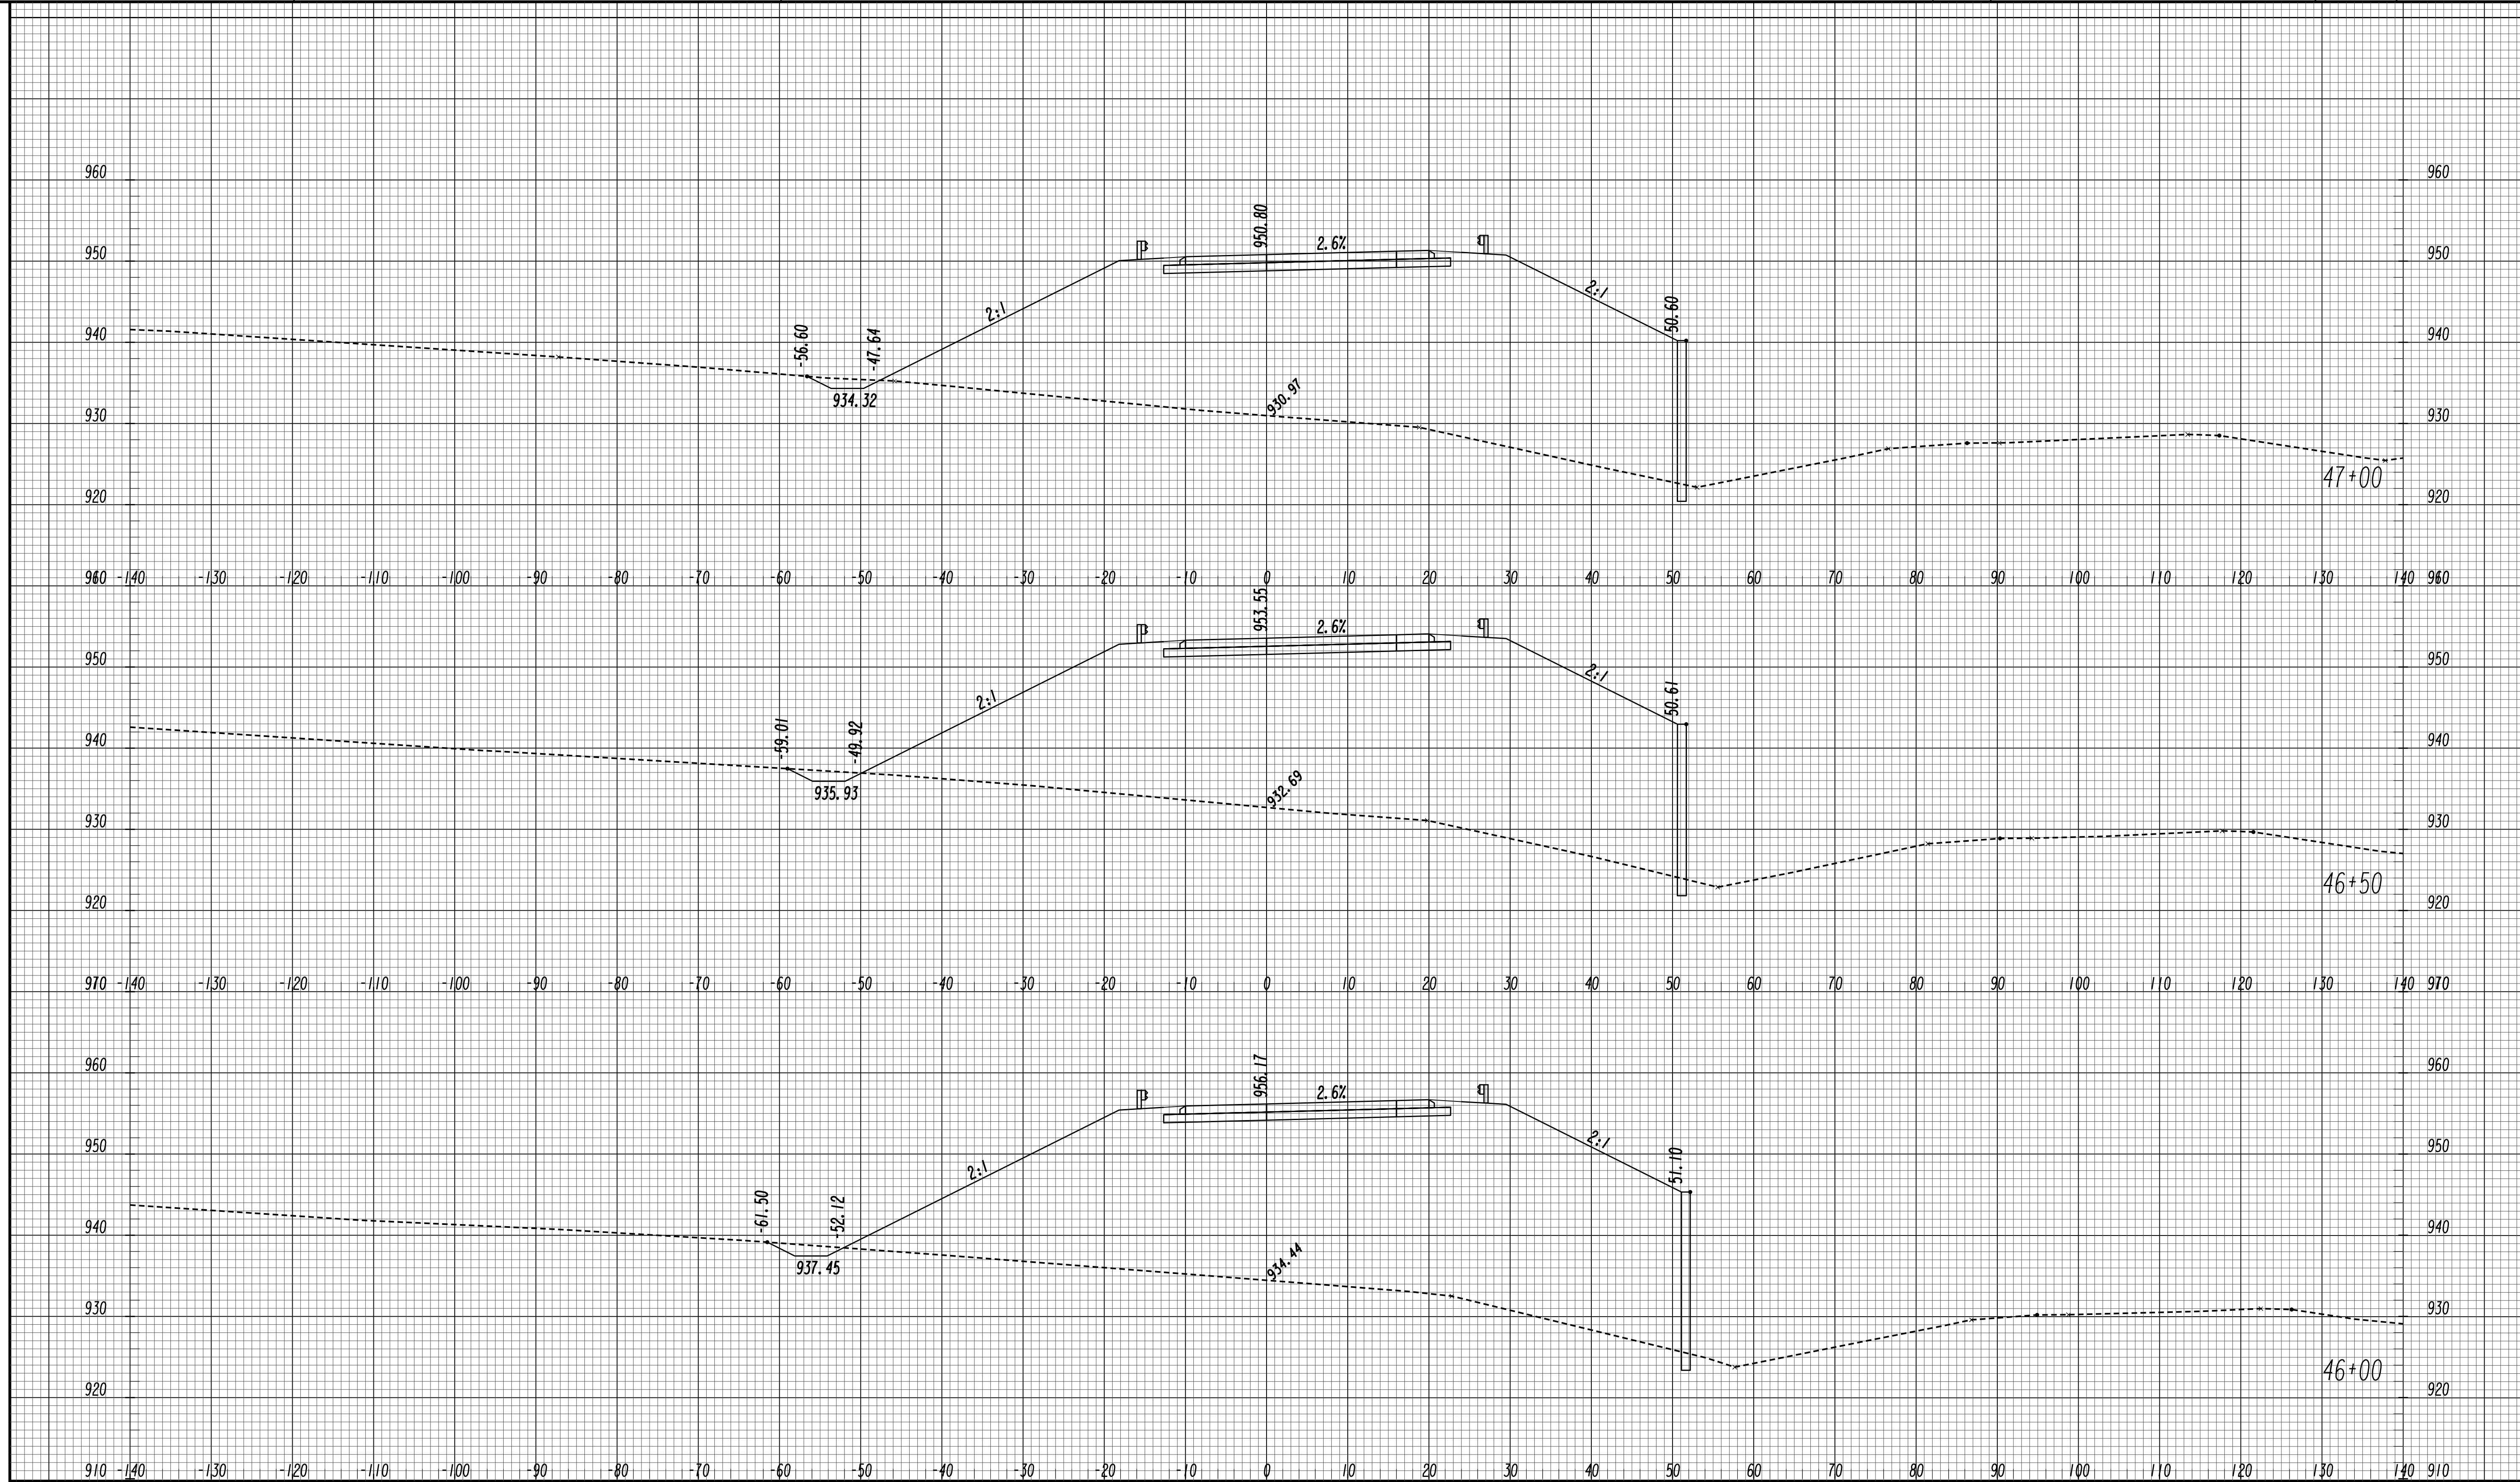

GEORGIA
 DEPARTMENT
 OF
 TRANSPORTATION


SCALE 1 inch = 10 feet Vert.
 SCALE 1 inch = 10 feet Horiz.

REVISION DATES

STATE OF GEORGIA
 DEPARTMENT OF TRANSPORTATION
 OFFICE: ROADWAY DESIGN
CROSS SECTIONS

RAMP A WB EXIT RAMP

DRAWING No.
23-0034

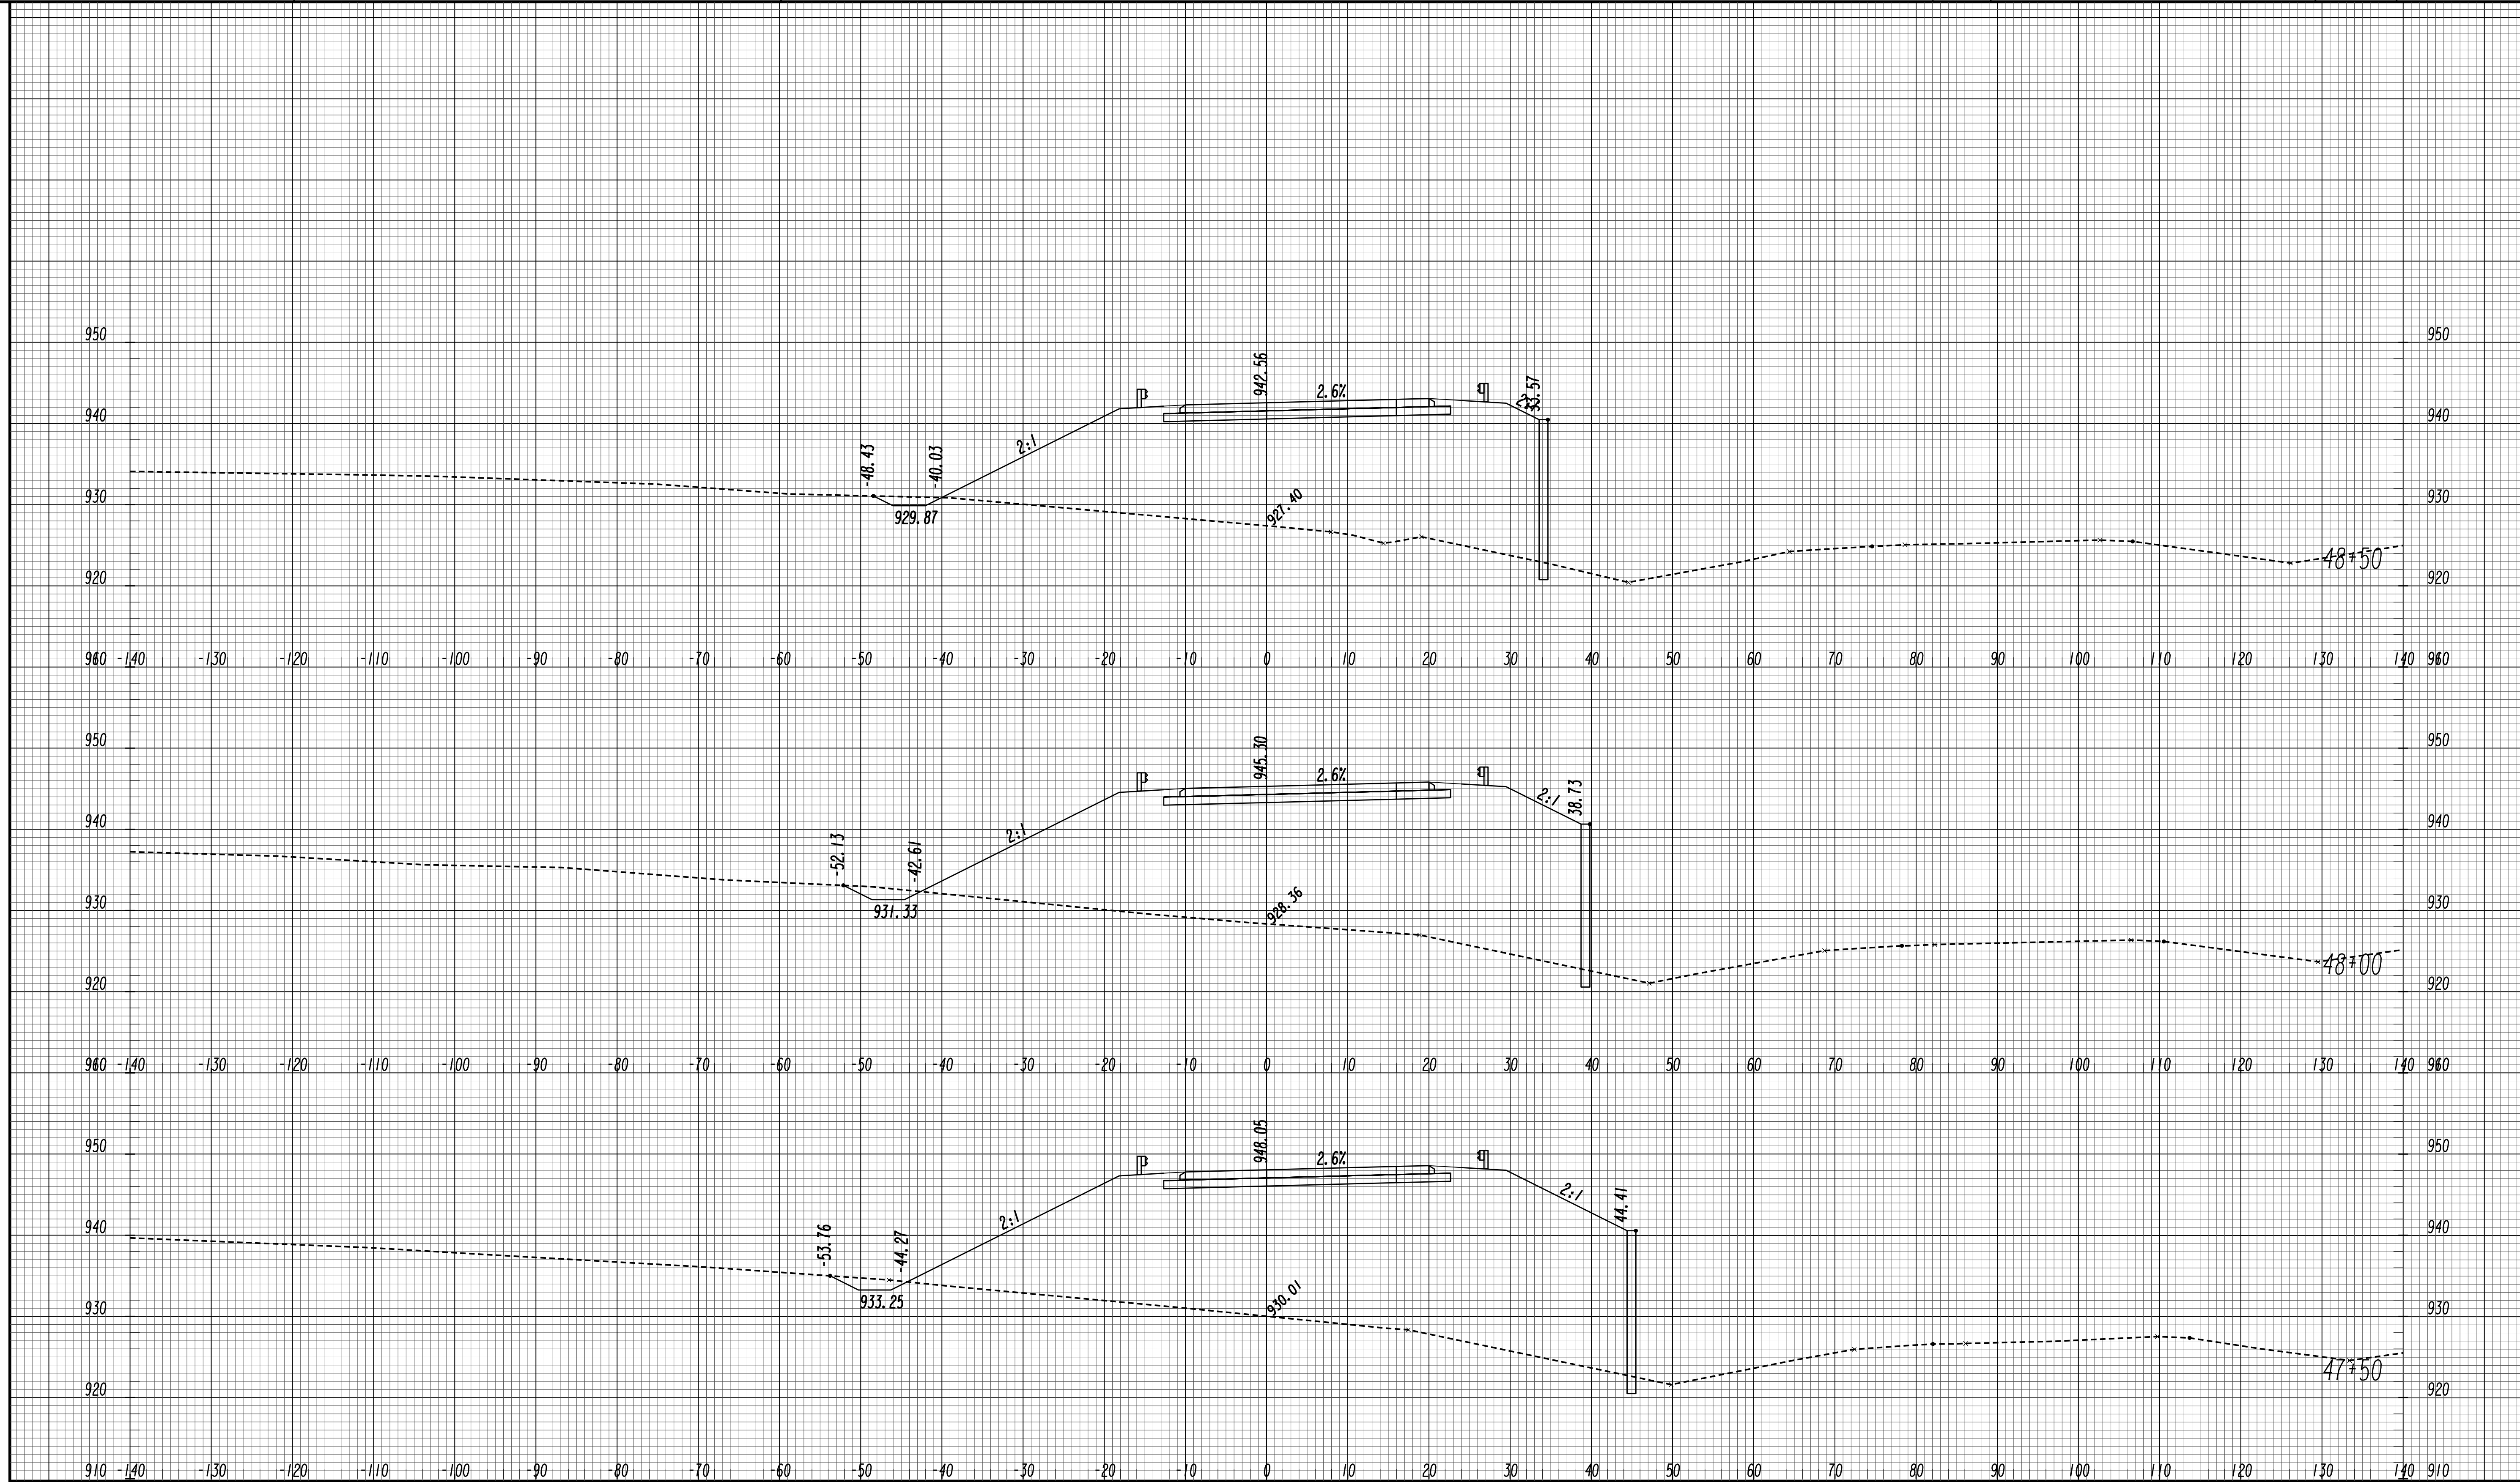

GEORGIA
 DEPARTMENT
 OF
 TRANSPORTATION


SCALE 1 inch = 10 feet Vert.
 SCALE 1 inch = 10 feet Horiz.

REVISION DATES	

STATE OF GEORGIA
 DEPARTMENT OF TRANSPORTATION
 OFFICE: ROADWAY DESIGN
CROSS SECTIONS

RAMP A WB EXIT RAMP

DRAWING No.
23-0035

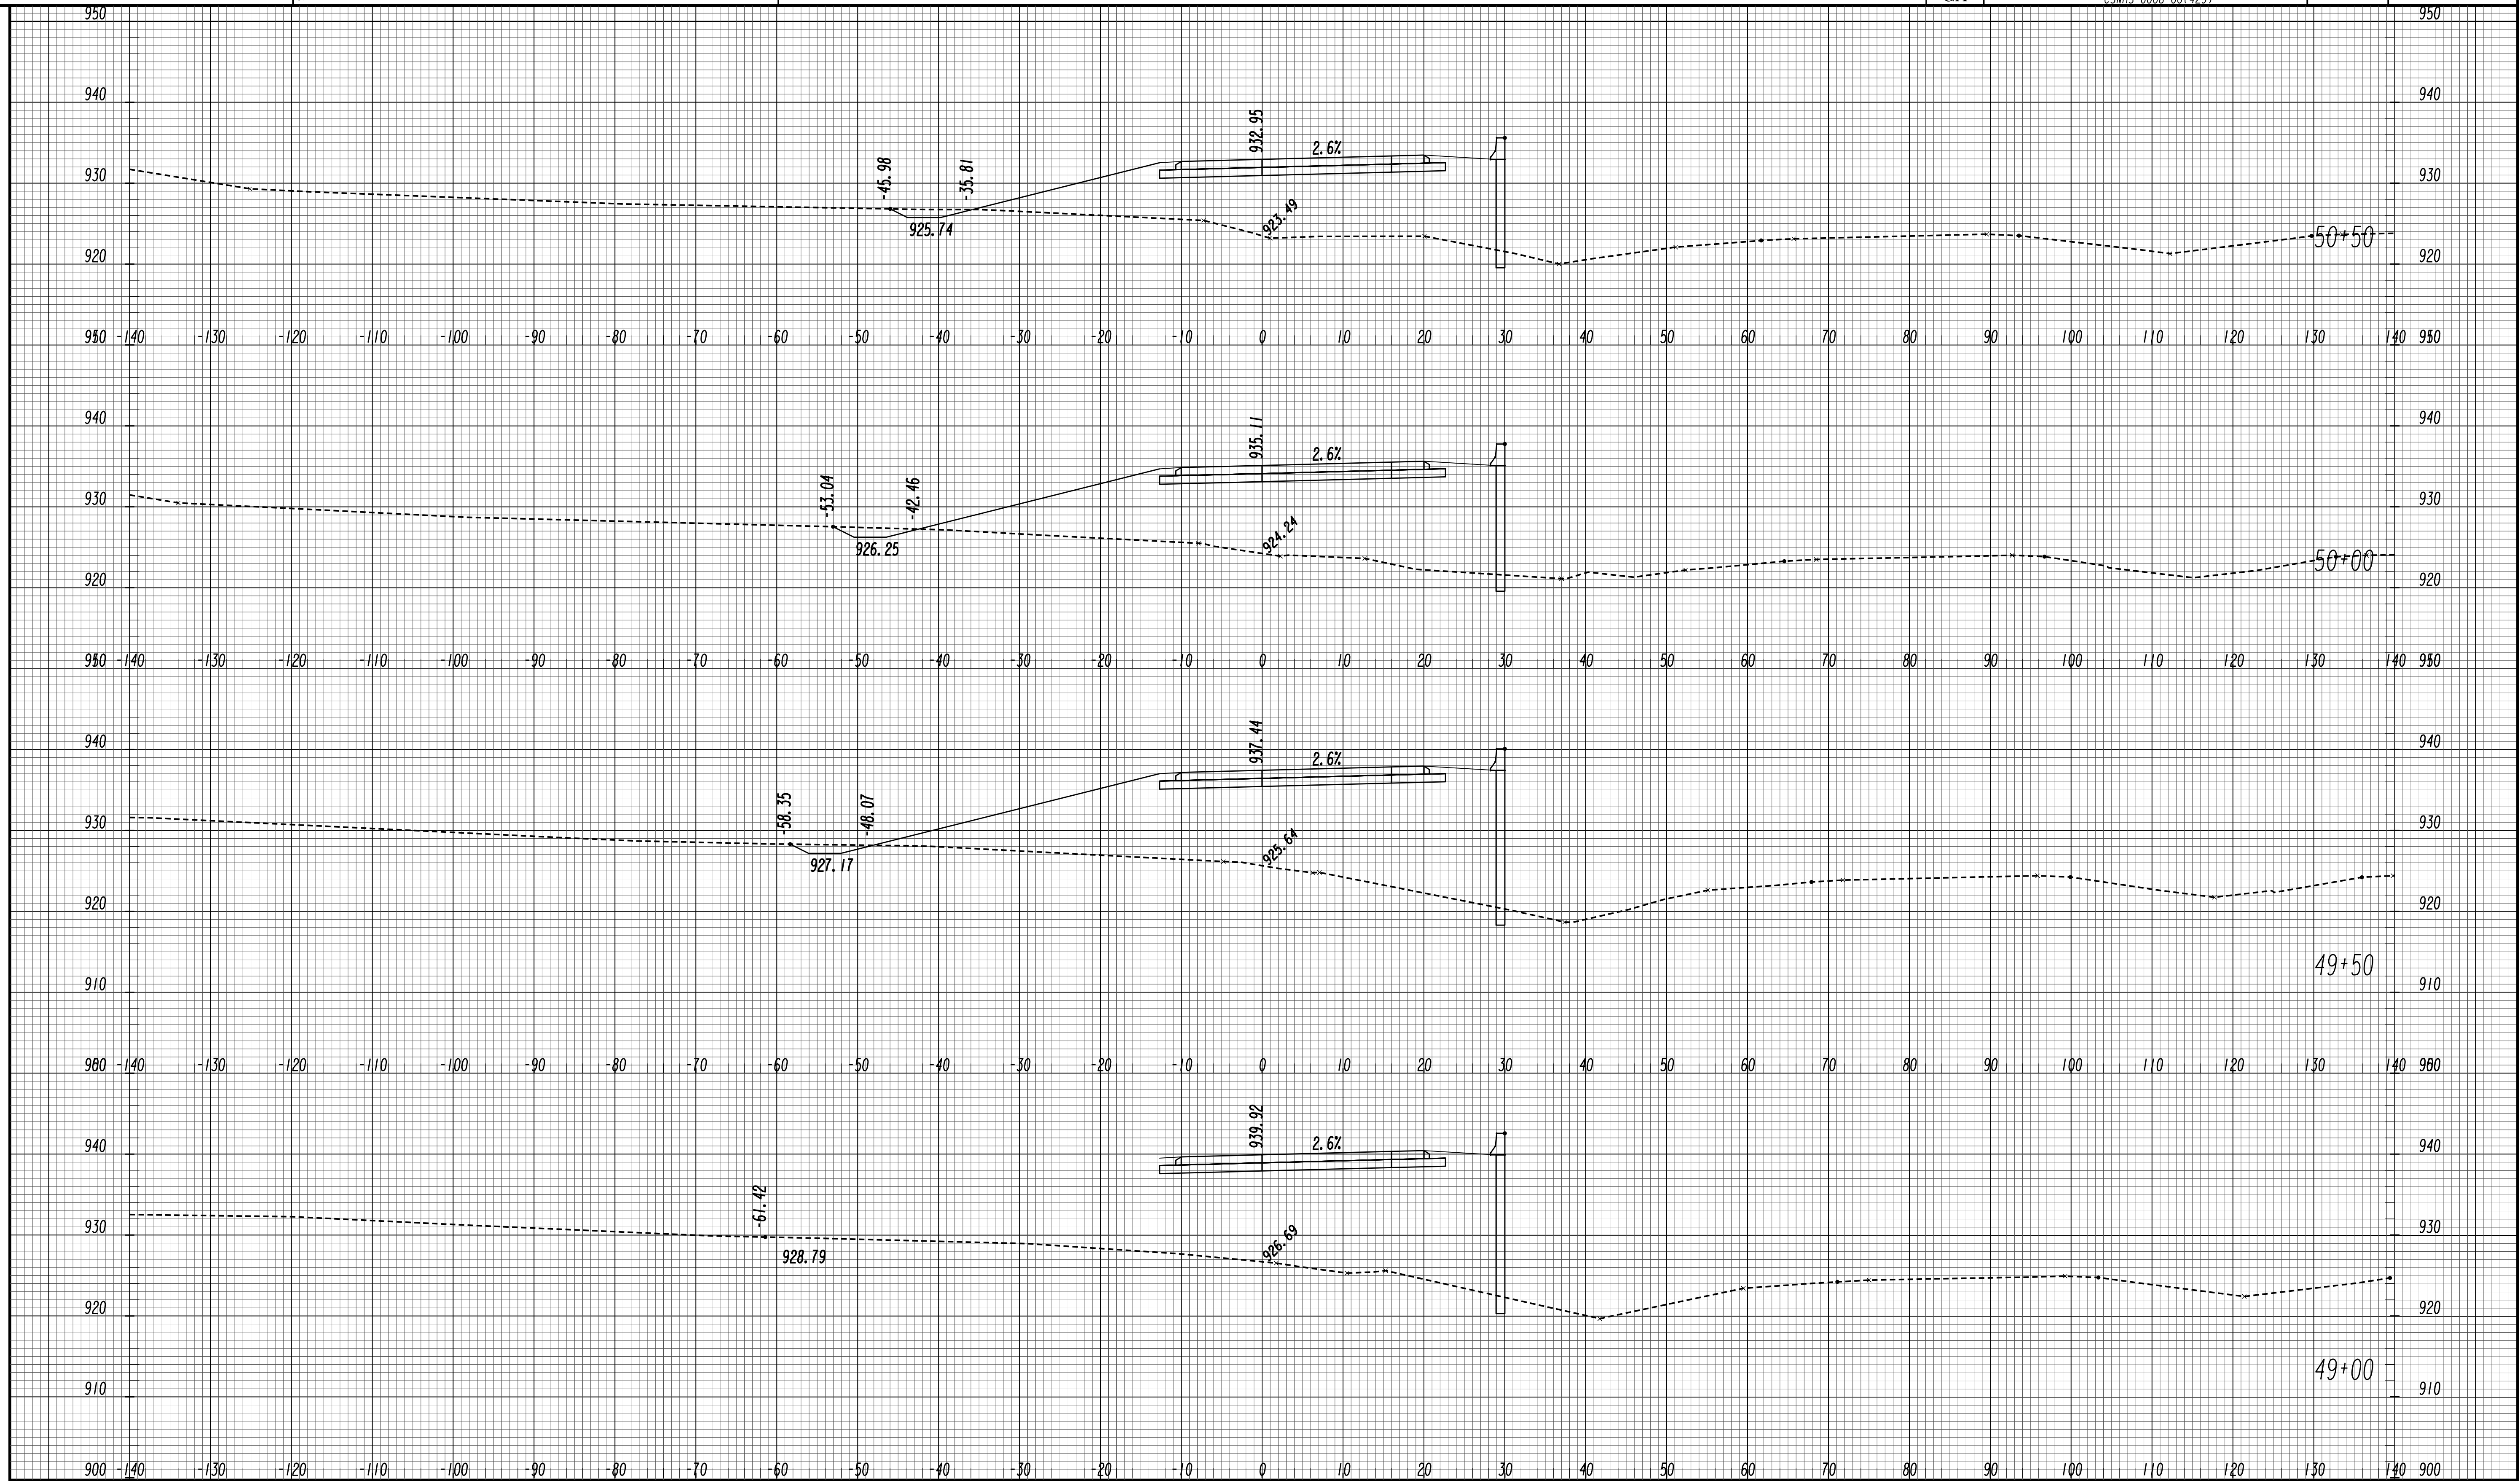

GEORGIA
 DEPARTMENT
 OF
 TRANSPORTATION


SCALE 1 inch = 10 feet Vert.
 SCALE 1 inch = 10 feet Horiz.

REVISION DATES

STATE OF GEORGIA
 DEPARTMENT OF TRANSPORTATION
 OFFICE: ROADWAY DESIGN
CROSS SECTIONS

RAMP A WB EXIT RAMP

DRAWING No.
23-0036

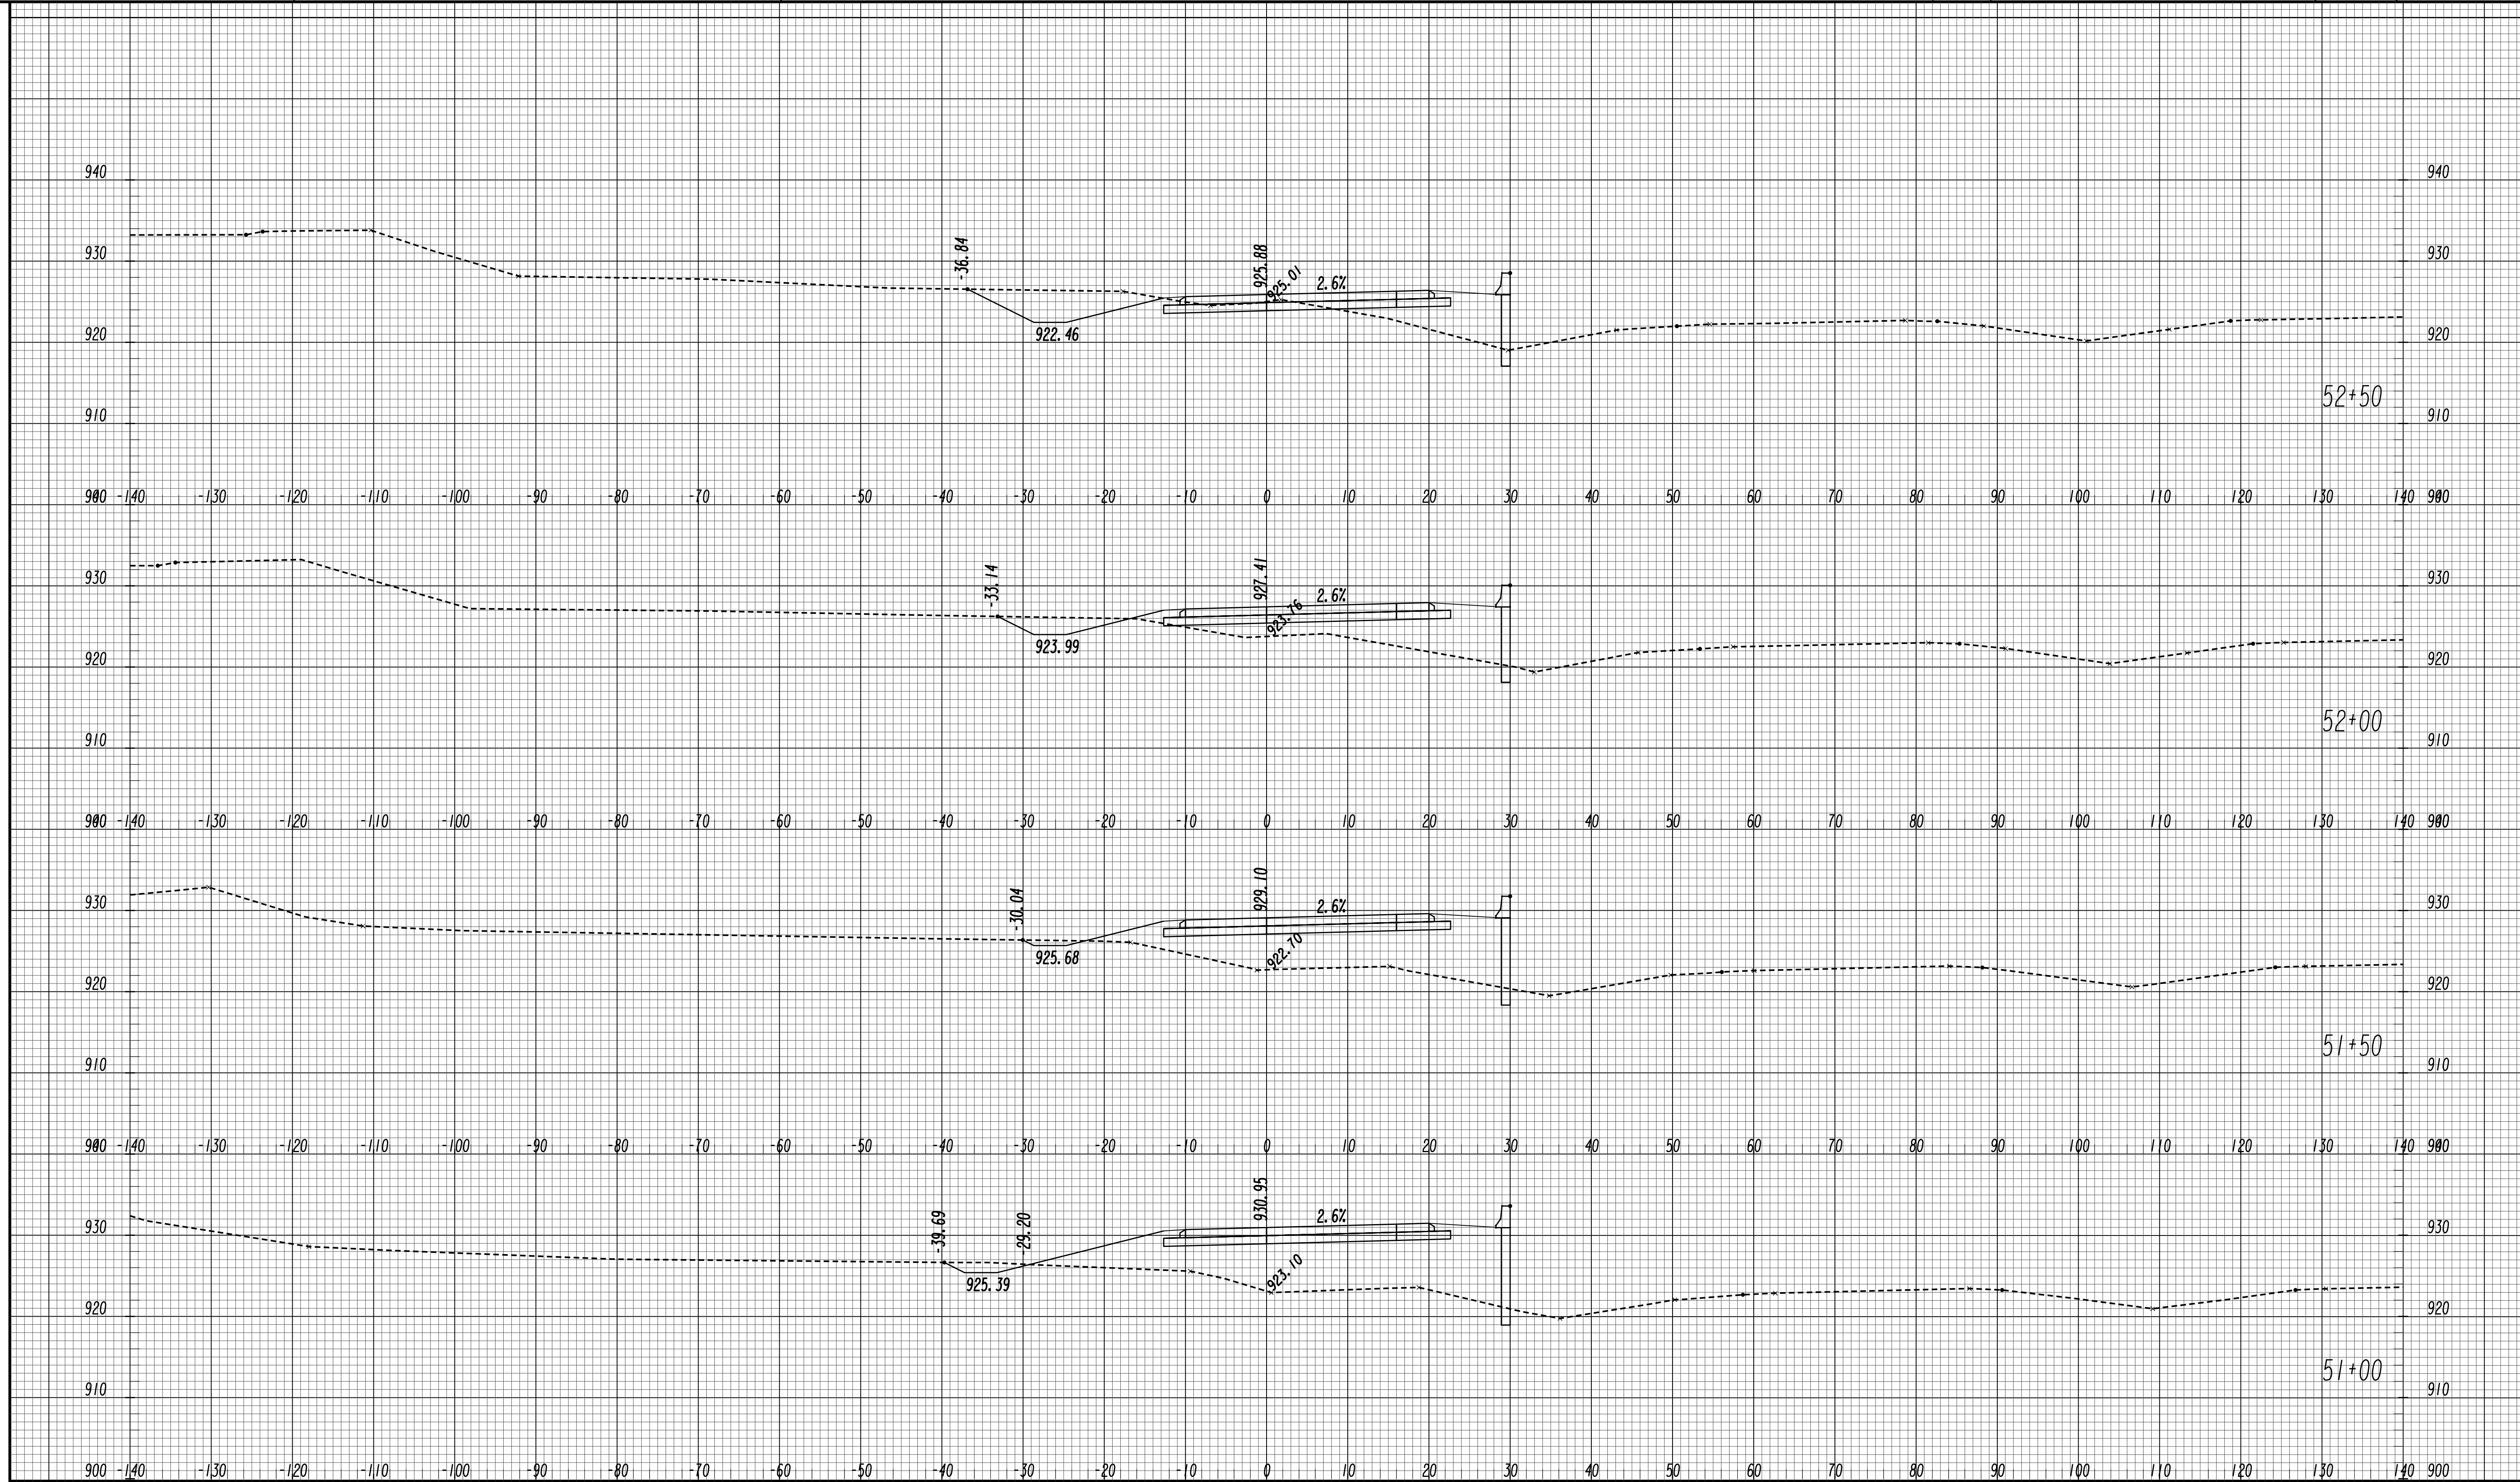

GEORGIA
 DEPARTMENT
 OF
 TRANSPORTATION


SCALE 1 inch = 10 feet Vert.
 SCALE 1 inch = 10 feet Horiz.

REVISION DATES

STATE OF GEORGIA
 DEPARTMENT OF TRANSPORTATION
 OFFICE: ROADWAY DESIGN
CROSS SECTIONS

RAMP A WB EXIT RAMP

DRAWING No.
23-0037

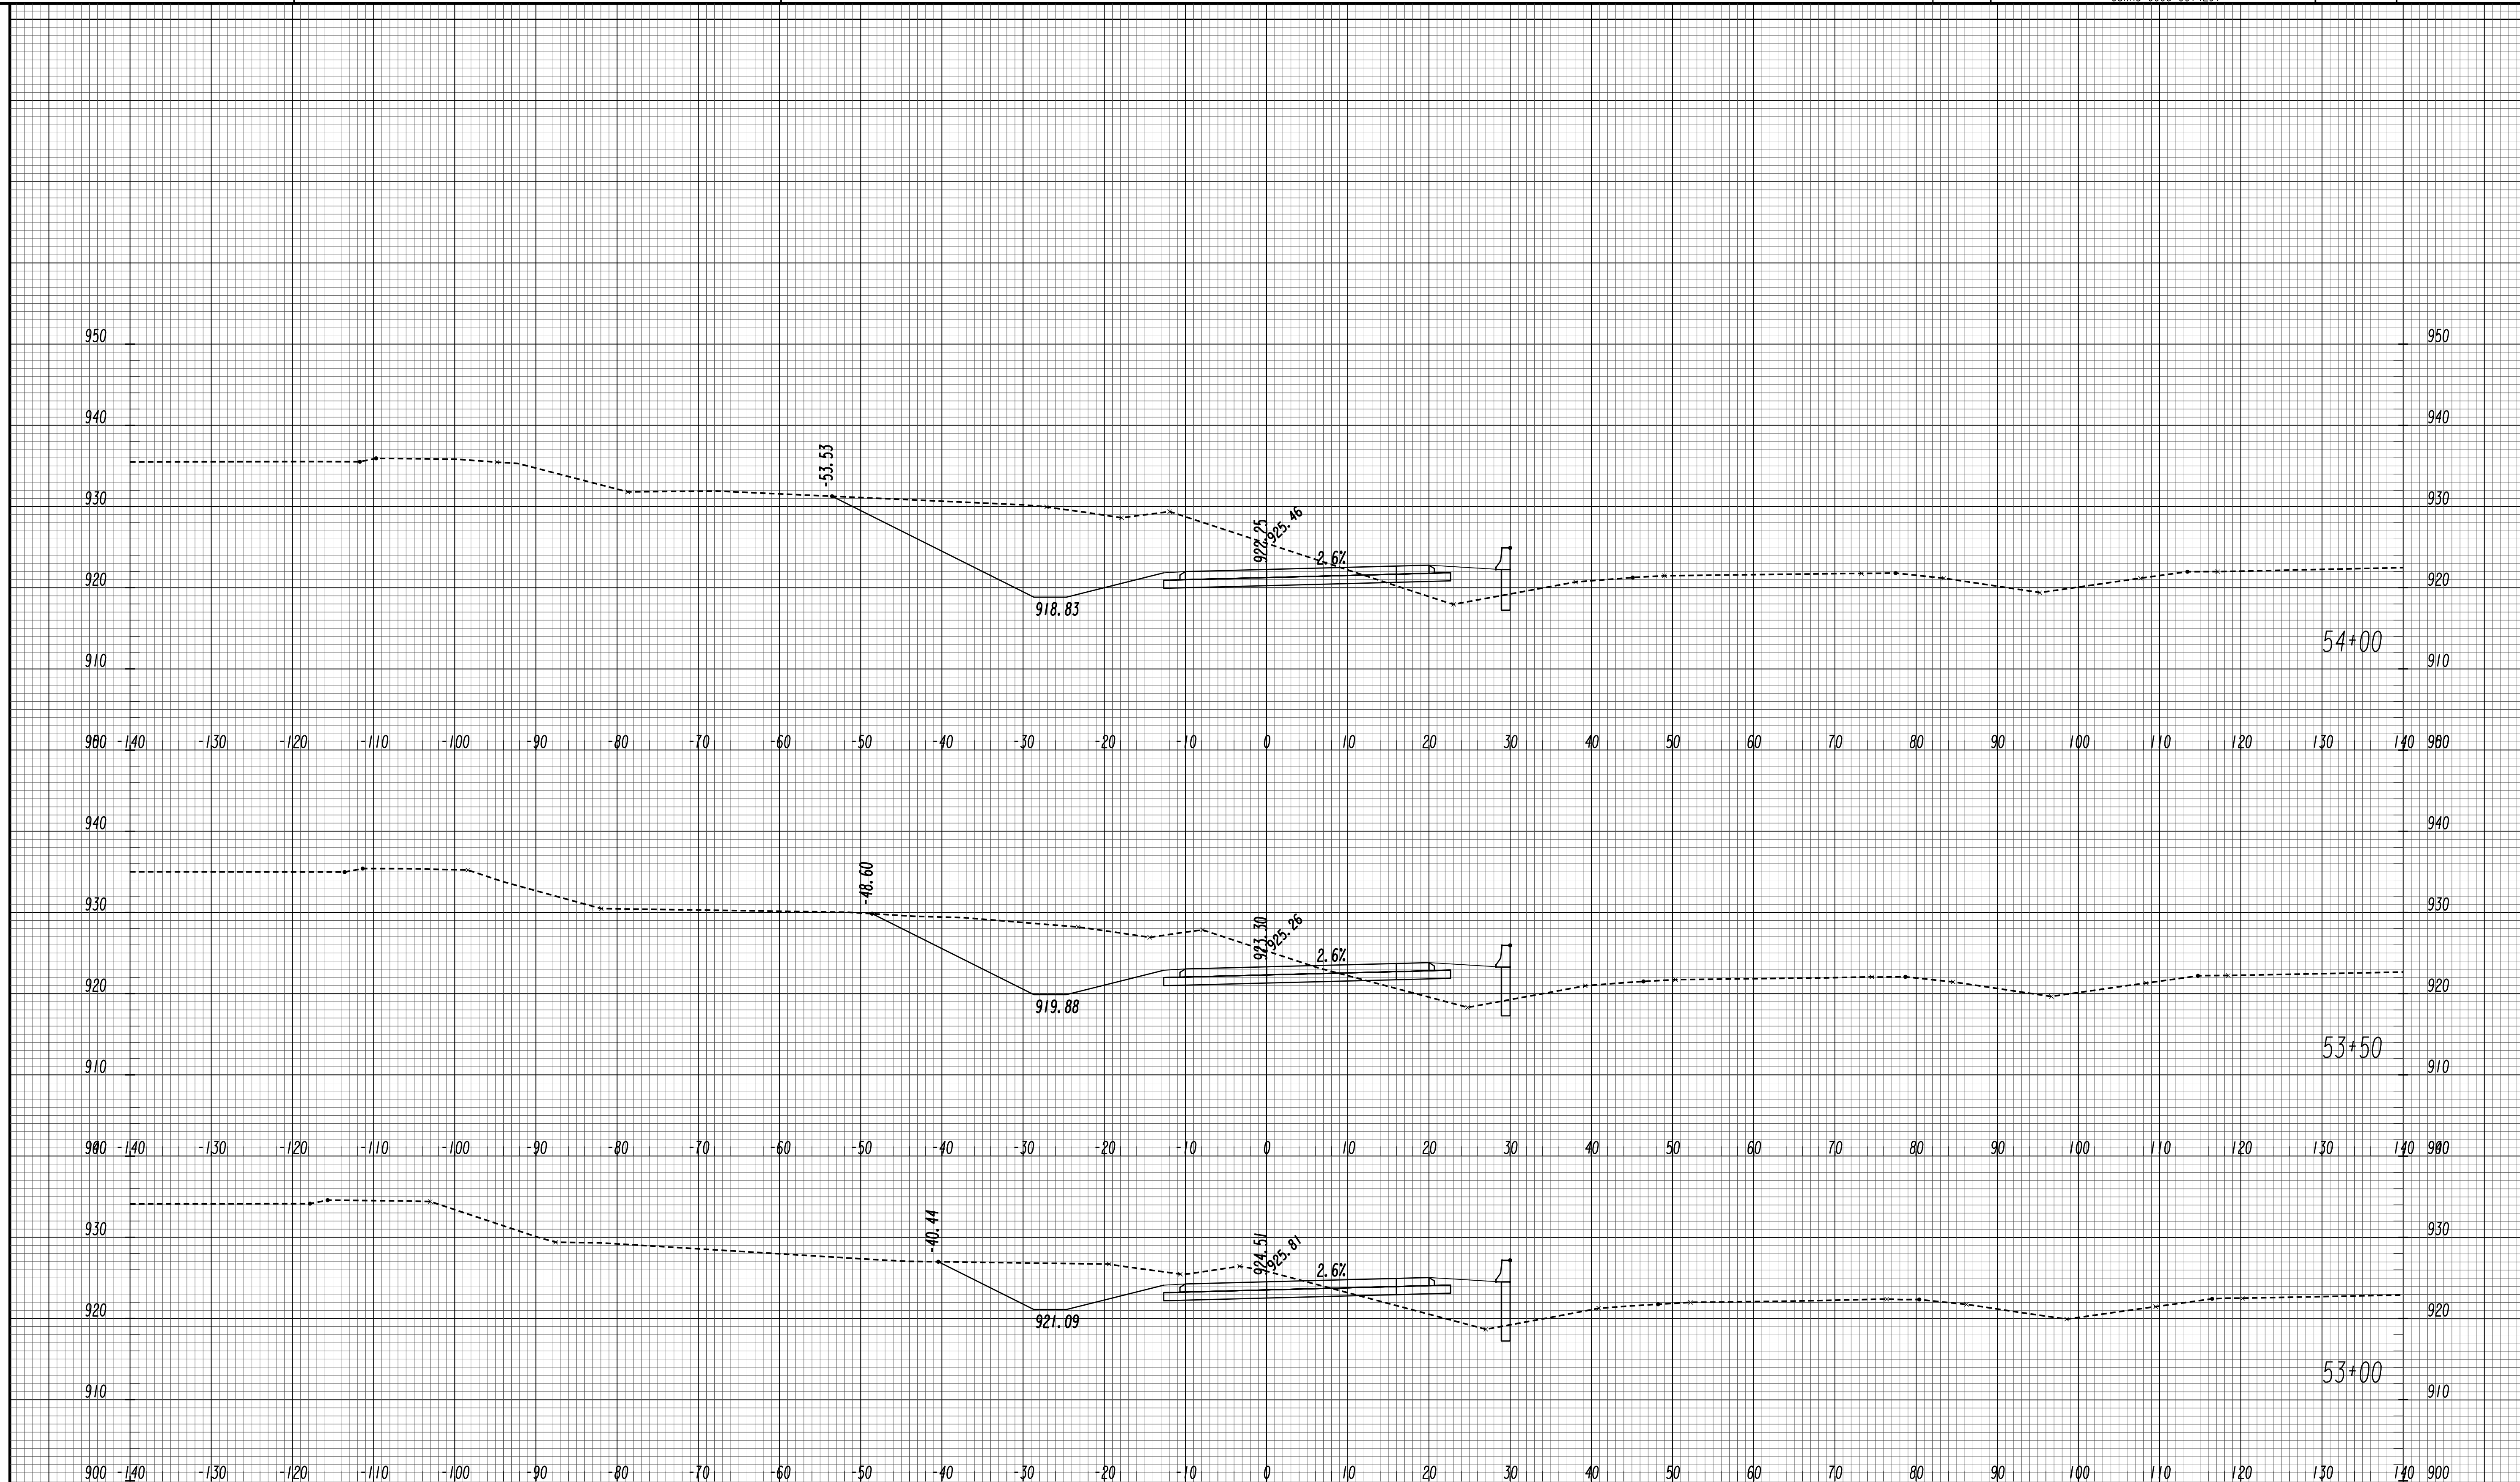

GEORGIA
 DEPARTMENT
 OF
 TRANSPORTATION


SCALE 1 inch = 10 feet Vert.
 SCALE 1 inch = 10 feet Horiz.

REVISION DATES

STATE OF GEORGIA
 DEPARTMENT OF TRANSPORTATION
 OFFICE: ROADWAY DESIGN
CROSS SECTIONS

RAMP A WB EXIT RAMP

DRAWING No.
23-0038

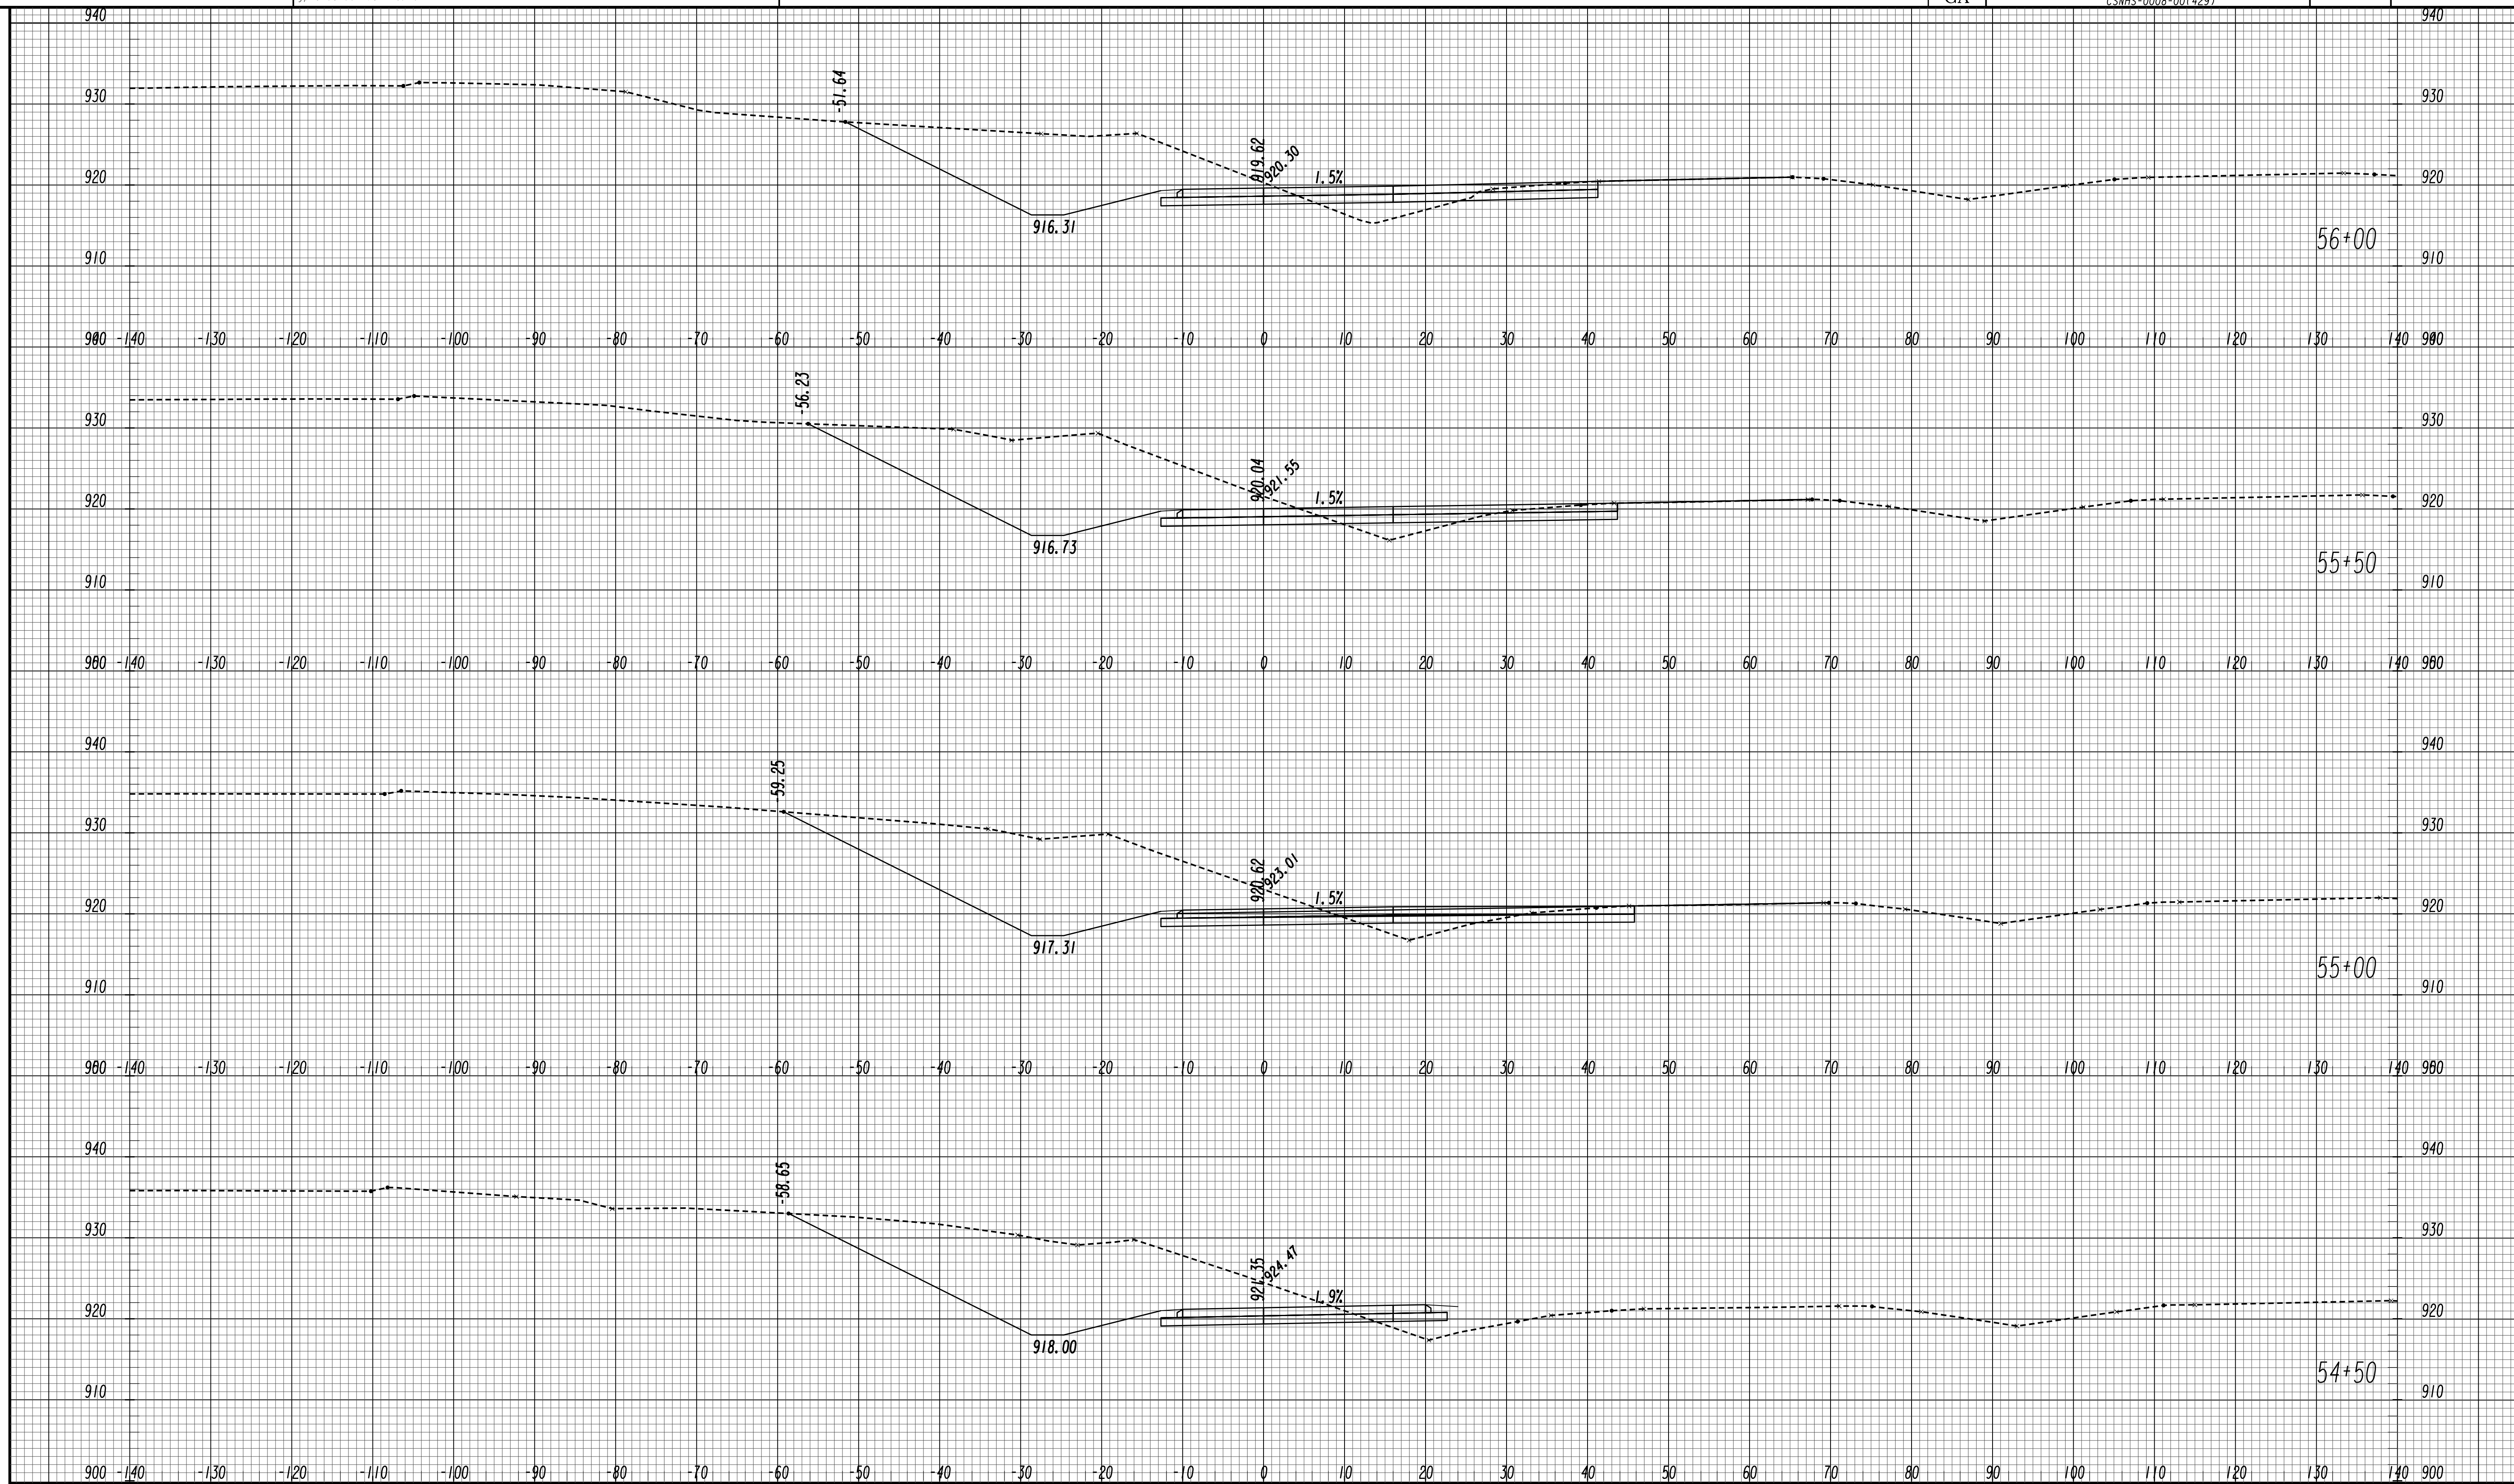

GEORGIA
DEPARTMENT
OF
TRANSPORTATION


SCALE 1 inch = 10 feet Vert.
SCALE 1 inch = 10 feet Horiz.

REVISION DATES

STATE OF GEORGIA
DEPARTMENT OF TRANSPORTATION
OFFICE: ROADWAY DESIGN
CROSS SECTIONS

RAMP A WB EXIT RAMP

DRAWING No.
23-0039

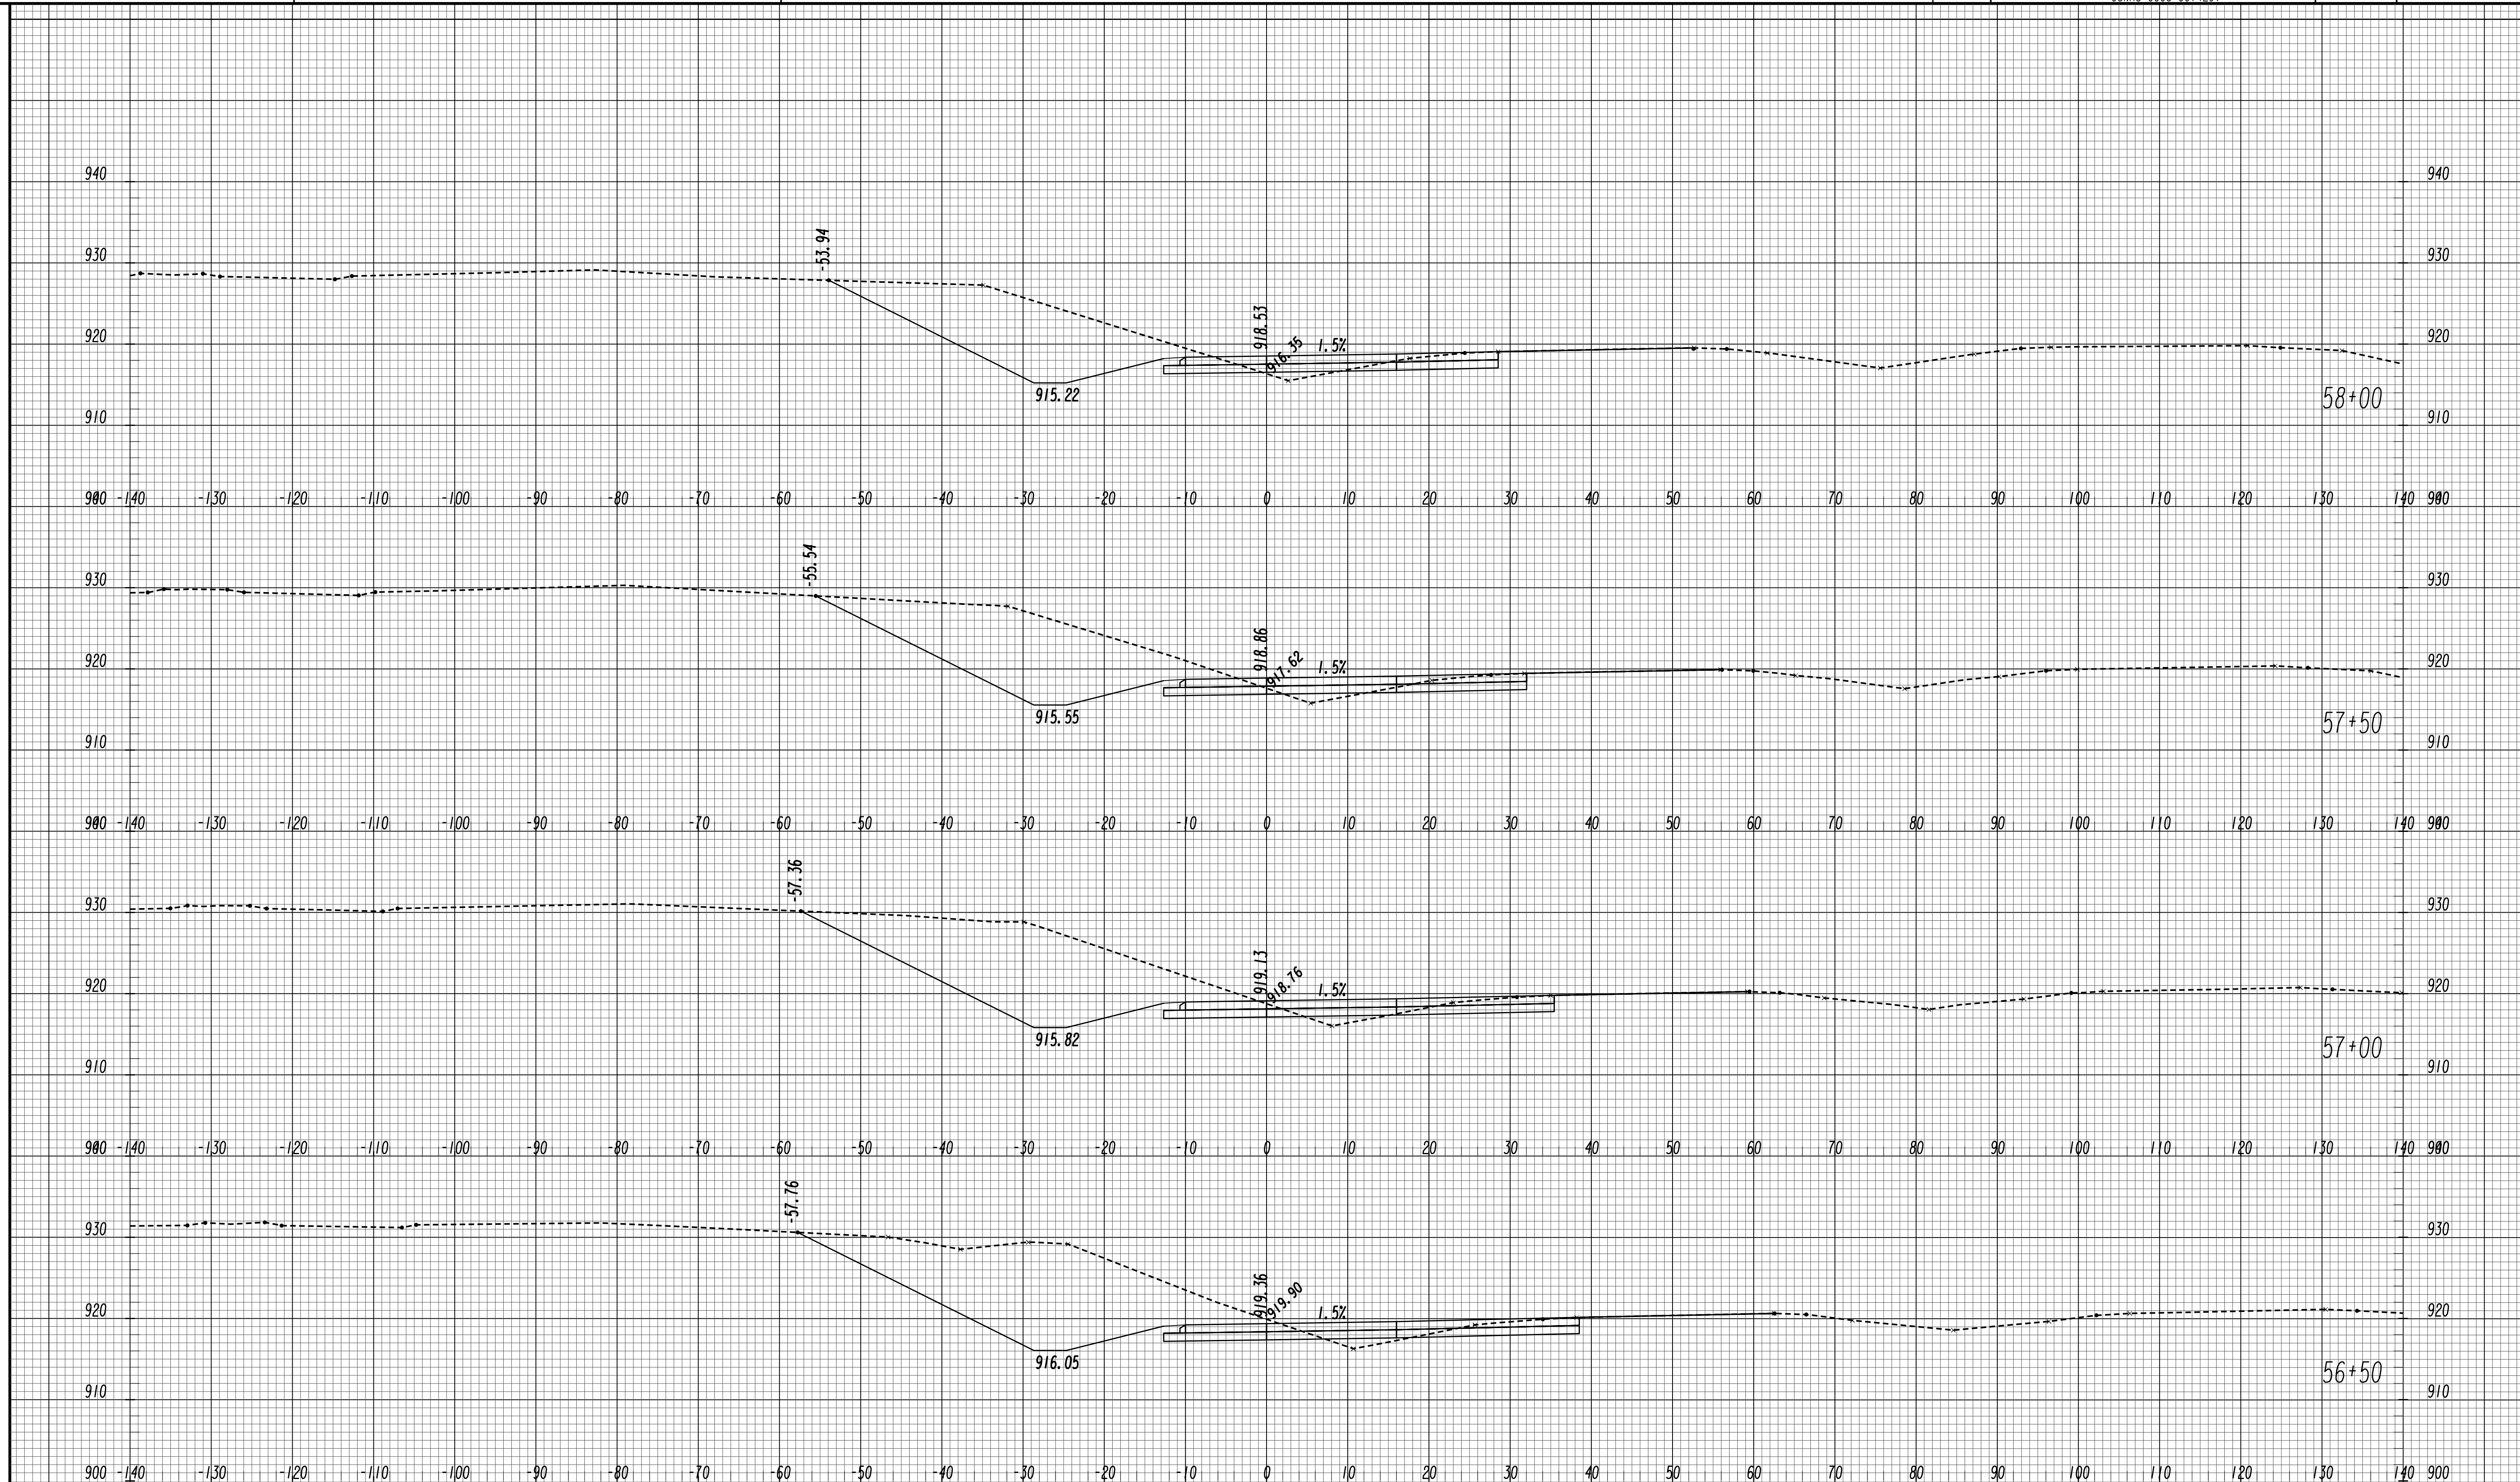

GEORGIA
 DEPARTMENT
 OF
 TRANSPORTATION


SCALE 1 inch = 10 feet Vert.
 SCALE 1 inch = 10 feet Horiz.

REVISION DATES

STATE OF GEORGIA
 DEPARTMENT OF TRANSPORTATION
 OFFICE: ROADWAY DESIGN
CROSS SECTIONS

RAMP A WB EXIT RAMP

DRAWING No.
23-0040

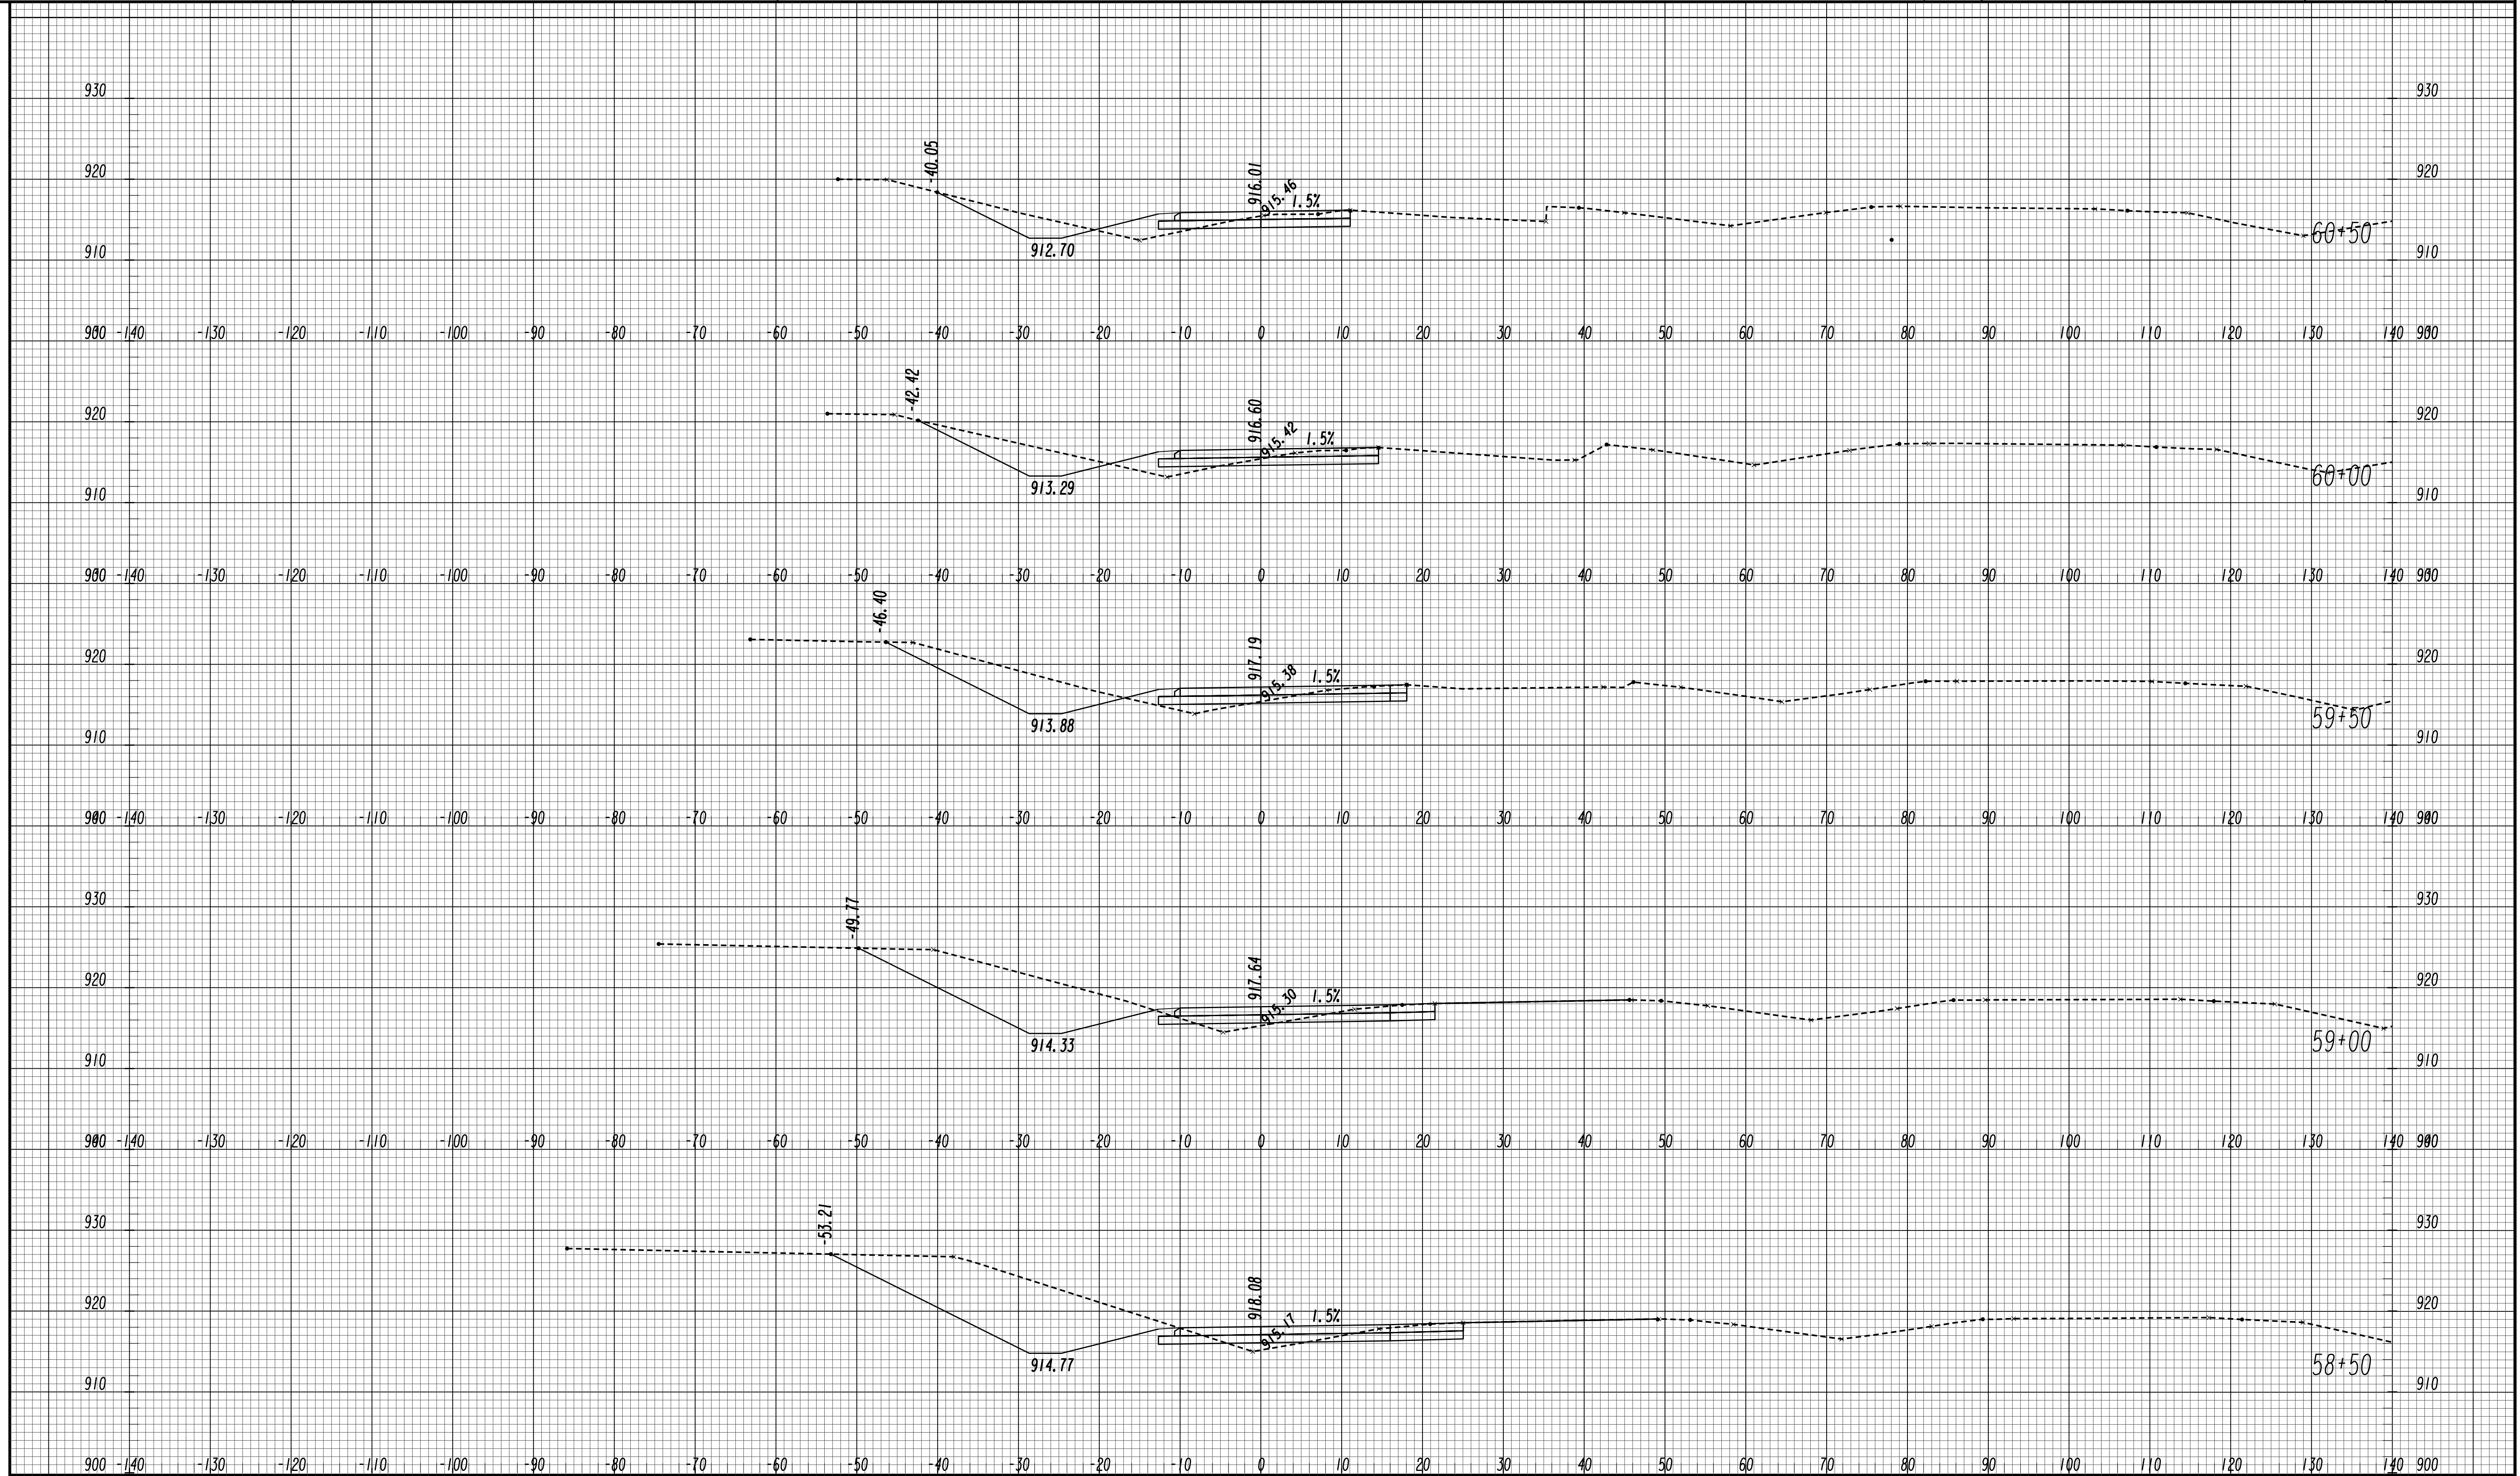


GEORGIA
 DEPARTMENT
 OF
 TRANSPORTATION

SCALE 1 inch = 10 feet Vert.
 SCALE 1 inch = 10 feet Horiz.

REVISION DATES	

STATE OF GEORGIA
 DEPARTMENT OF TRANSPORTATION
 OFFICE: ROADWAY DESIGN
CROSS SECTIONS
 RAMP A WB EXIT RAMP

DRAWING No. **23-0041**

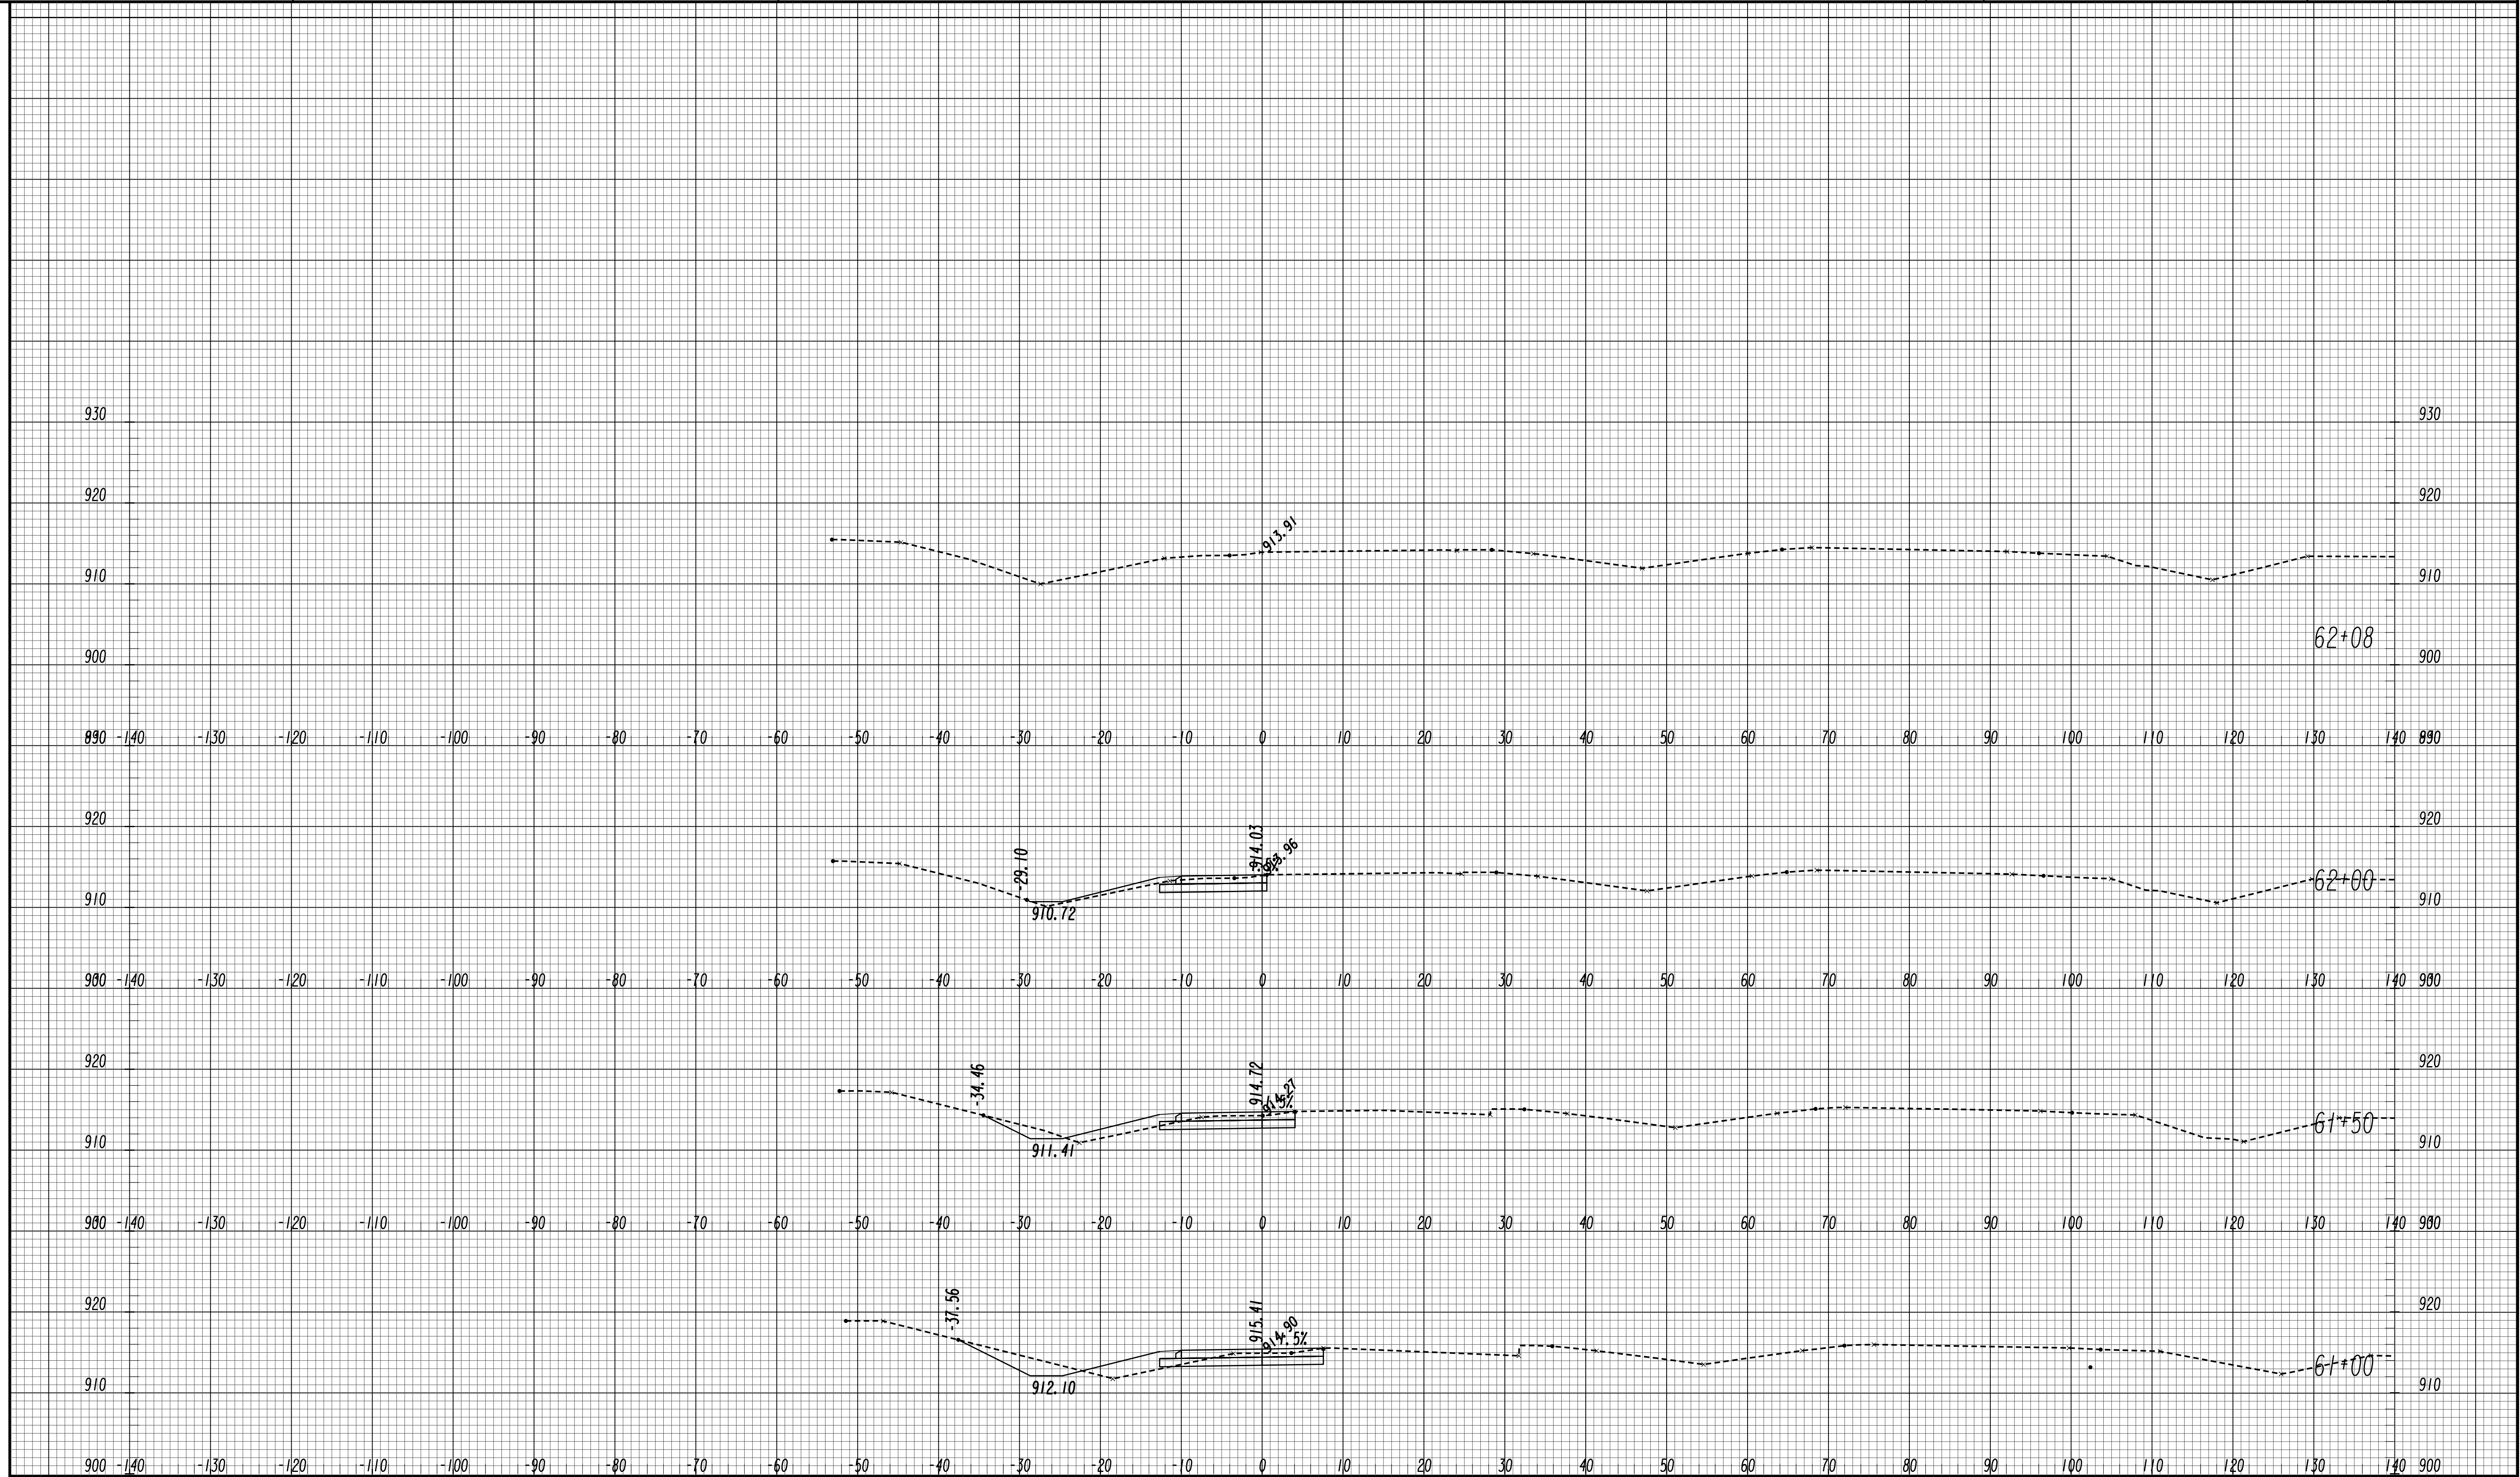

GEORGIA
 DEPARTMENT
 OF
 TRANSPORTATION


SCALE 1 inch = 10 feet Vert.
 SCALE 1 inch = 10 feet Horiz.

REVISION DATES	

STATE OF GEORGIA
 DEPARTMENT OF TRANSPORTATION
 OFFICE: ROADWAY DESIGN
CROSS SECTIONS

RAMP A WB EXIT RAMP

DRAWING No.
23-0042

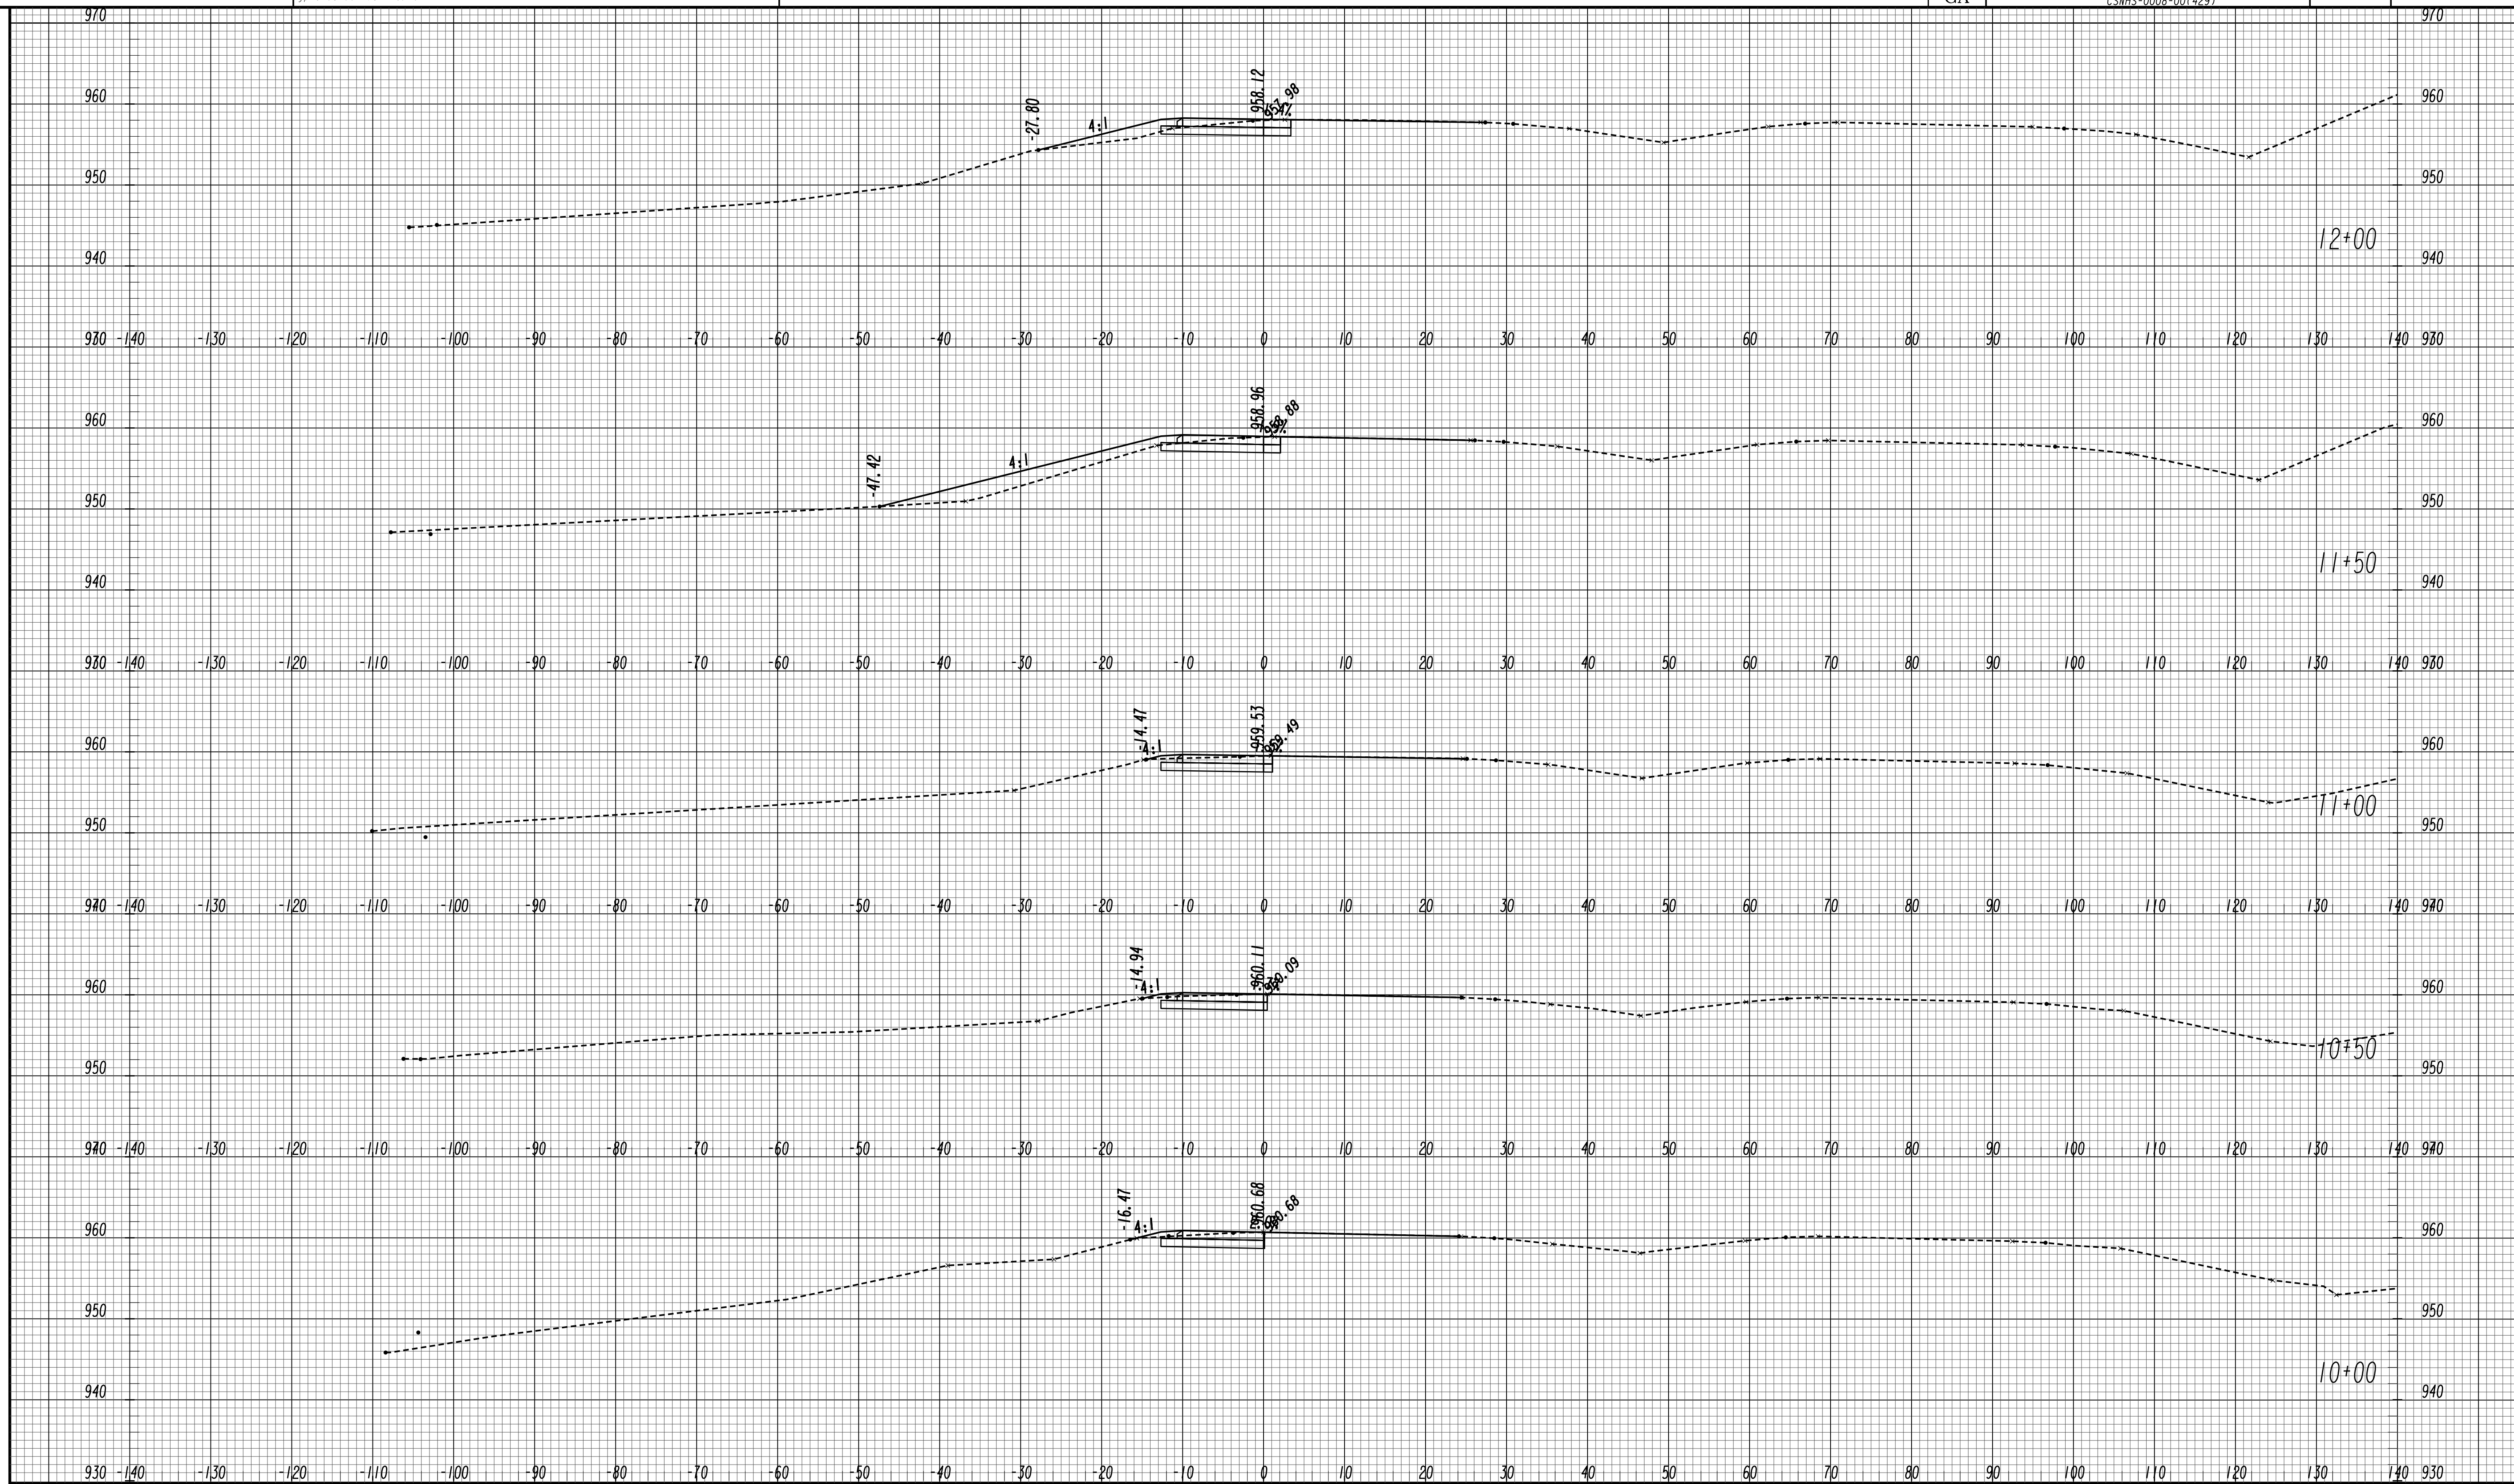

GEORGIA
 DEPARTMENT
 OF
 TRANSPORTATION


SCALE 1 inch = 10 feet Vert.
 SCALE 1 inch = 10 feet Horiz.

REVISION DATES

STATE OF GEORGIA
 DEPARTMENT OF TRANSPORTATION
 OFFICE: ROADWAY DESIGN
CROSS SECTIONS

RAMP B WB ENTRANCE RAMP

DRAWING No.
23-0043

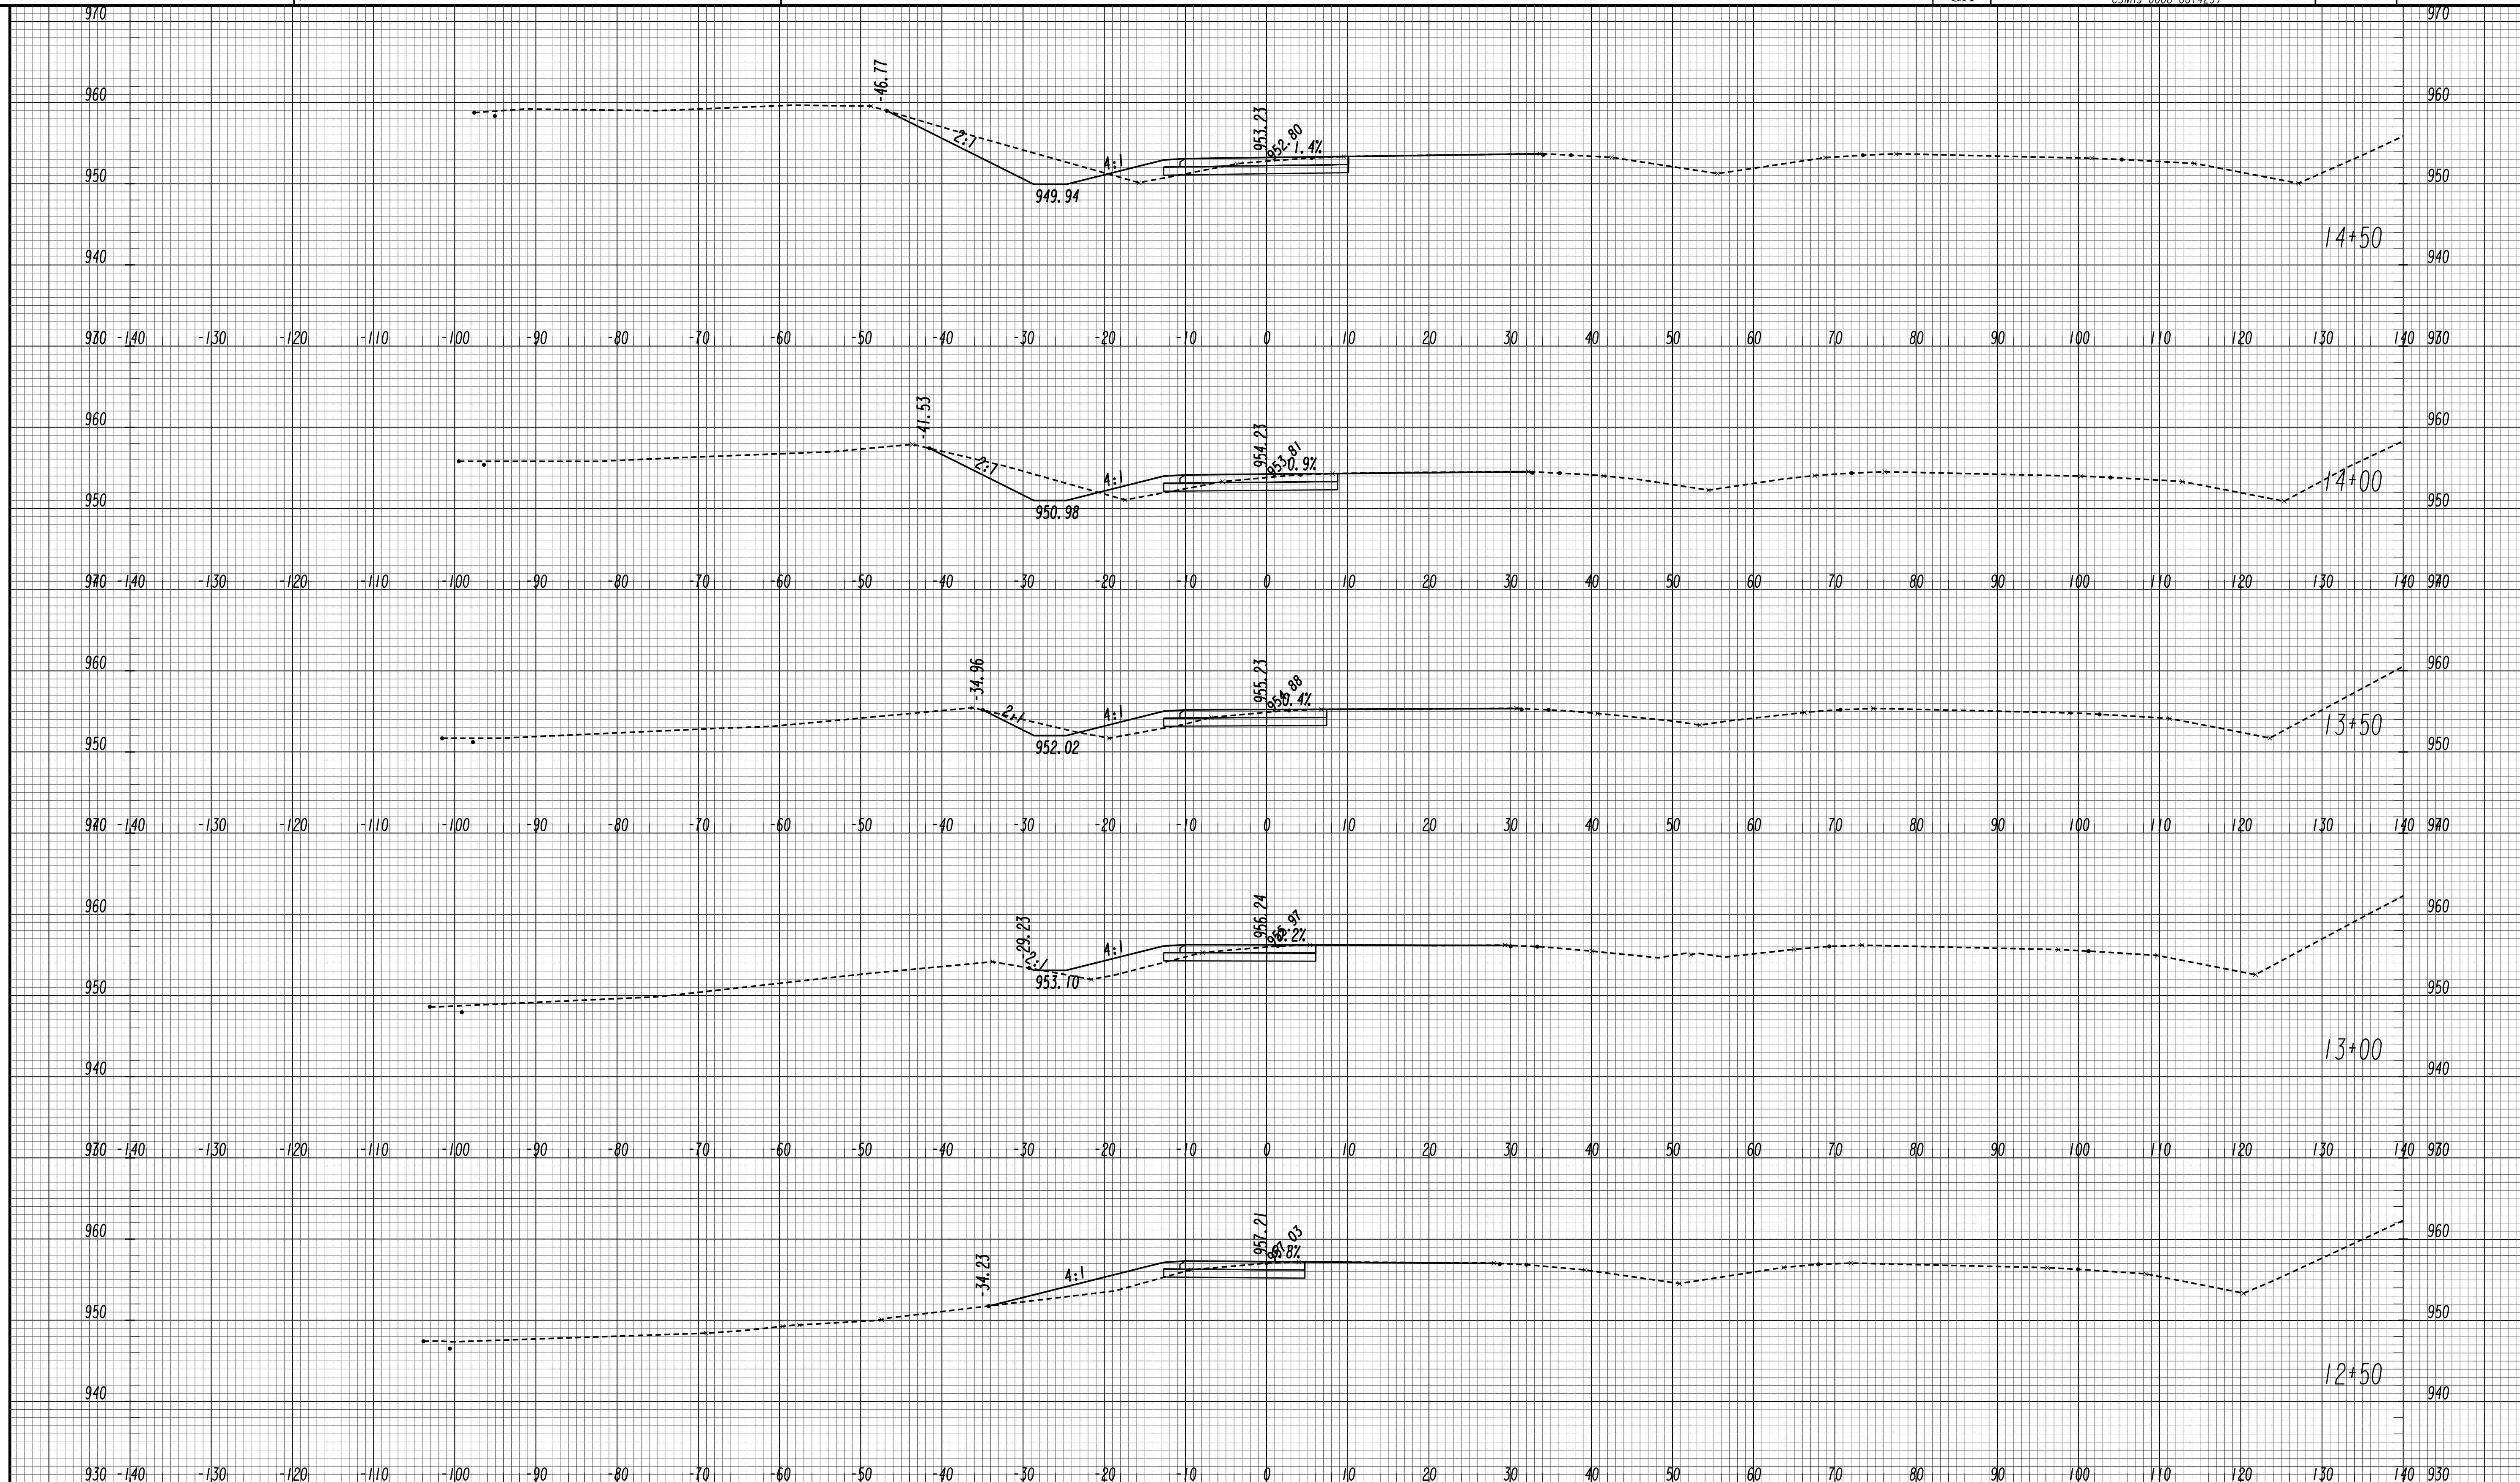

GEORGIA
 DEPARTMENT
 OF
 TRANSPORTATION


SCALE 1 inch = 10 feet Vert.
 SCALE 1 inch = 10 feet Horiz.

REVISION DATES

STATE OF GEORGIA
 DEPARTMENT OF TRANSPORTATION
 OFFICE: ROADWAY DESIGN
CROSS SECTIONS

RAMP B WB ENTRANCE RAMP

DRAWING No.
23-0044

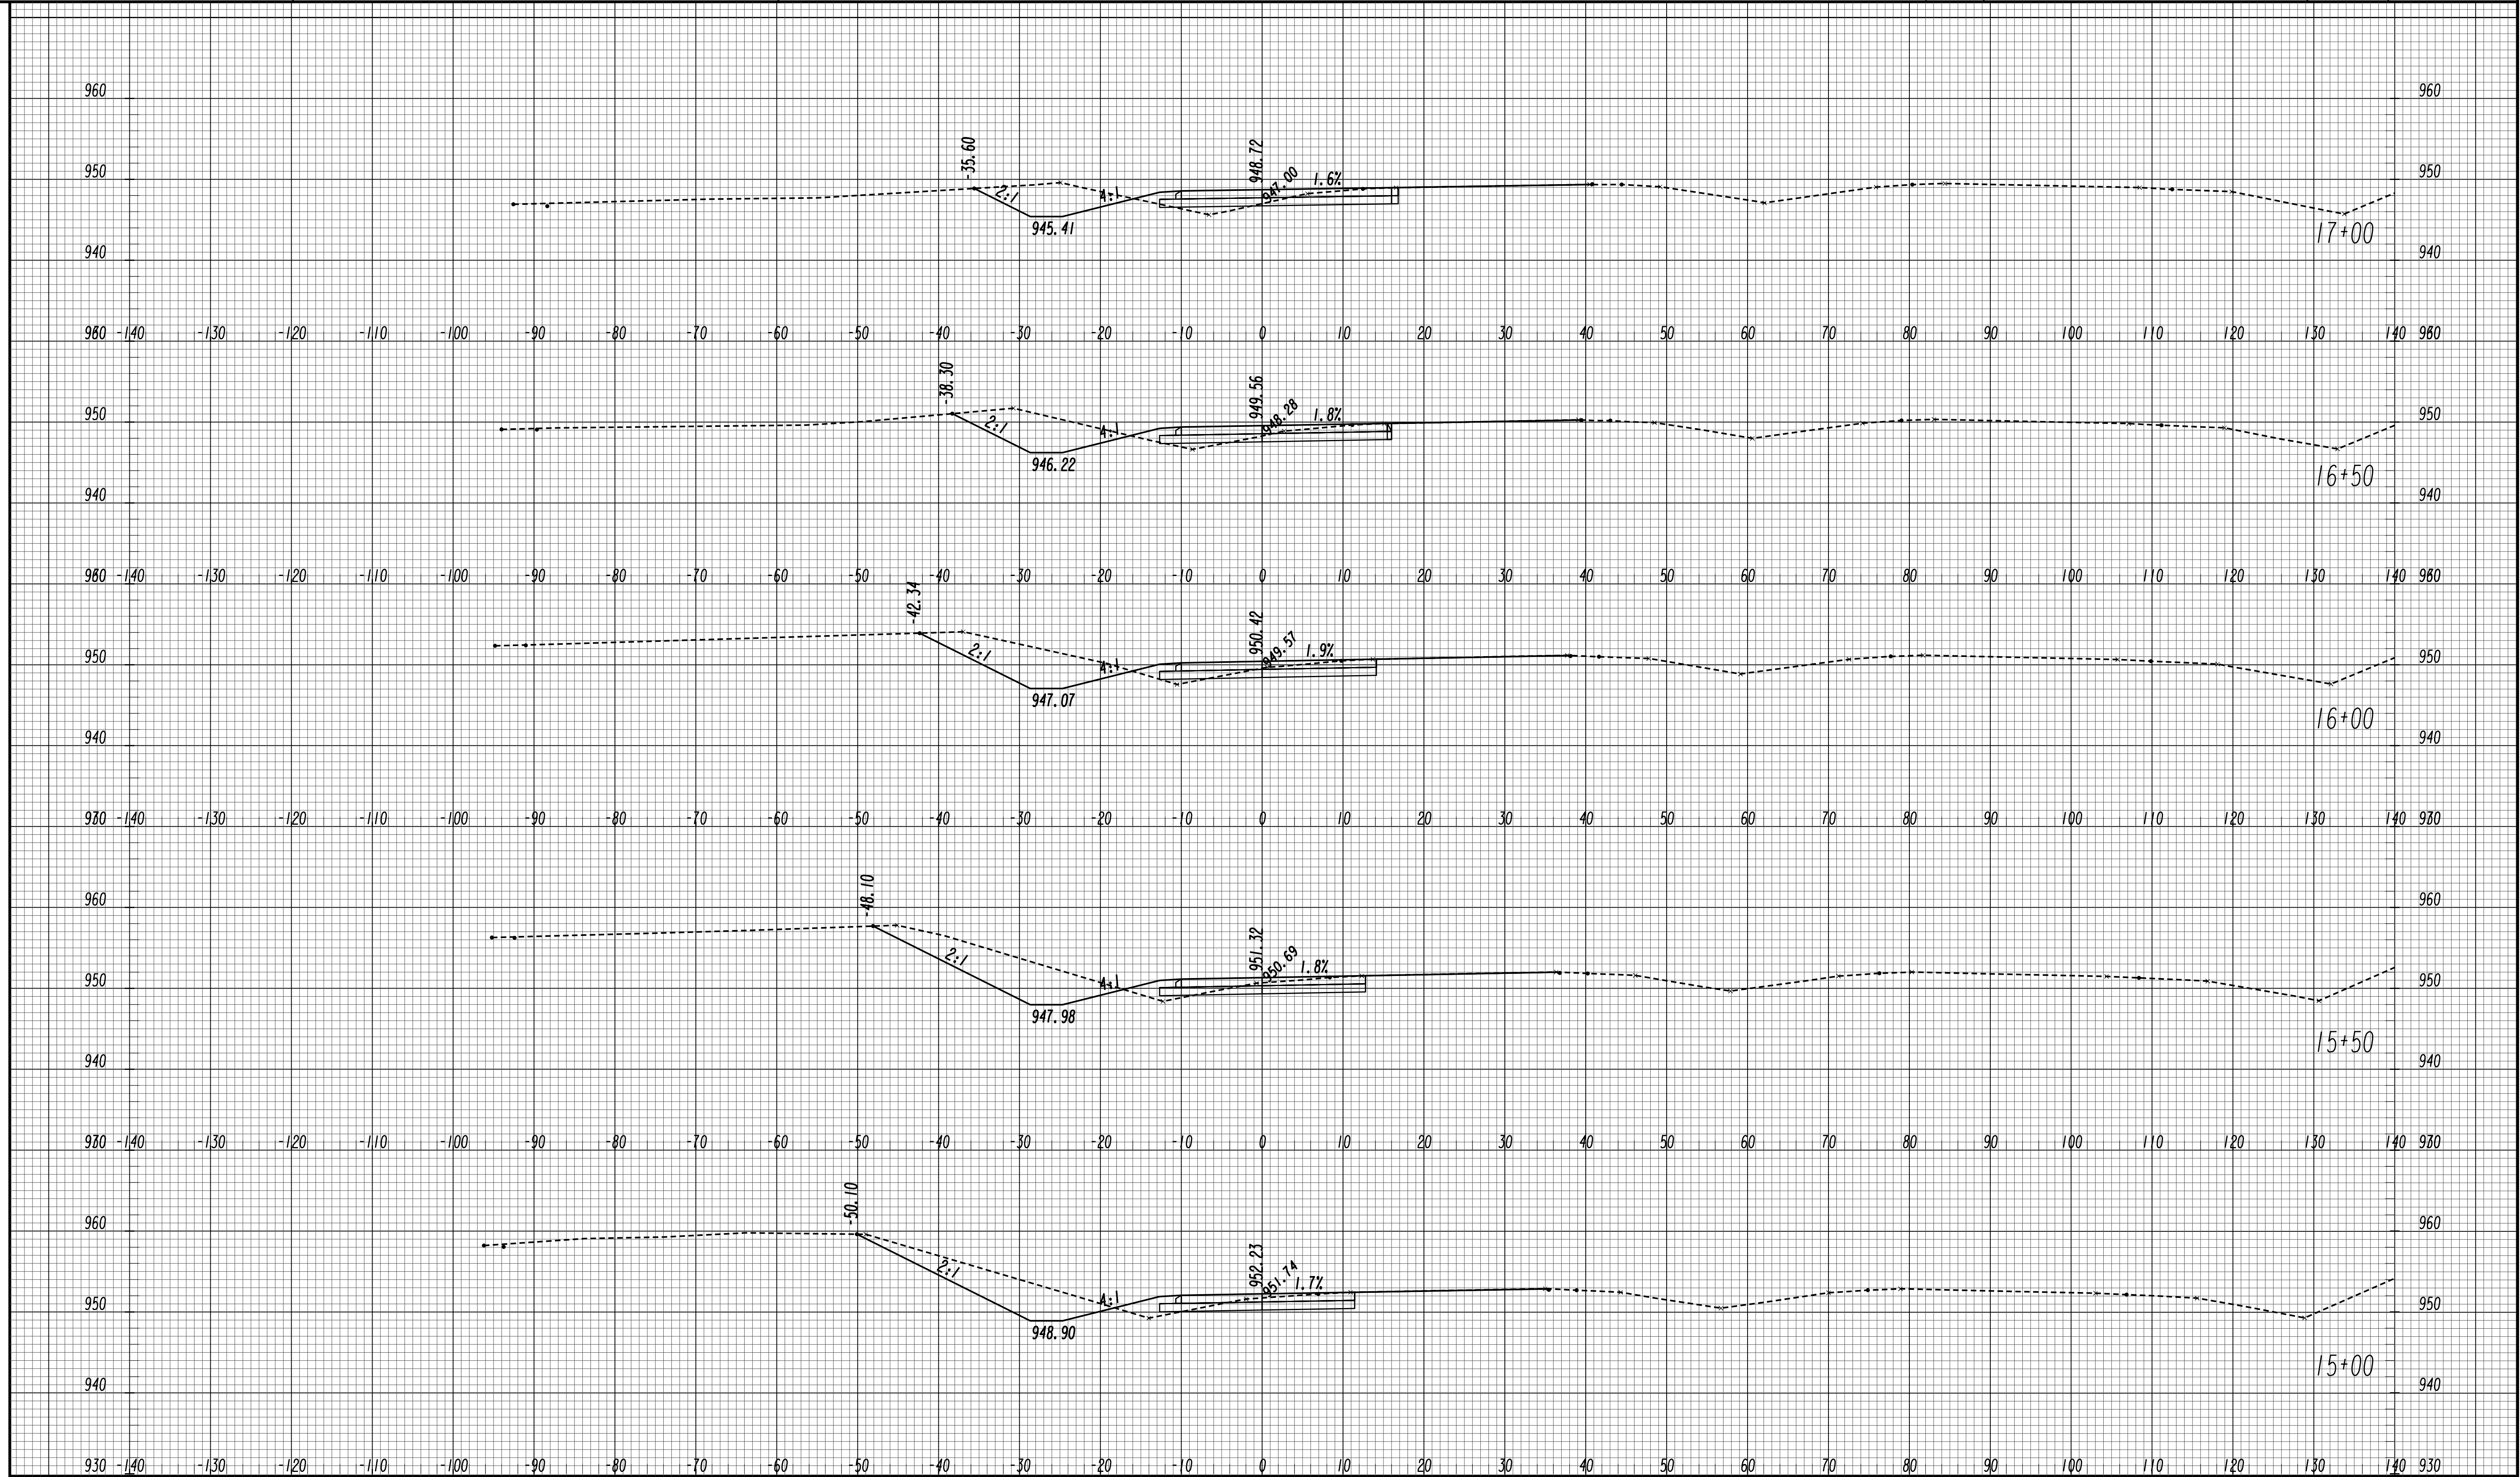

GEORGIA
 DEPARTMENT
 OF
 TRANSPORTATION


SCALE 1 inch = 10 feet Vert.
 SCALE 1 inch = 10 feet Horiz.

REVISION DATES	

STATE OF GEORGIA
 DEPARTMENT OF TRANSPORTATION
 OFFICE: ROADWAY DESIGN
CROSS SECTIONS

RAMP B WB ENTRANCE RAMP

DRAWING No.
23-0045

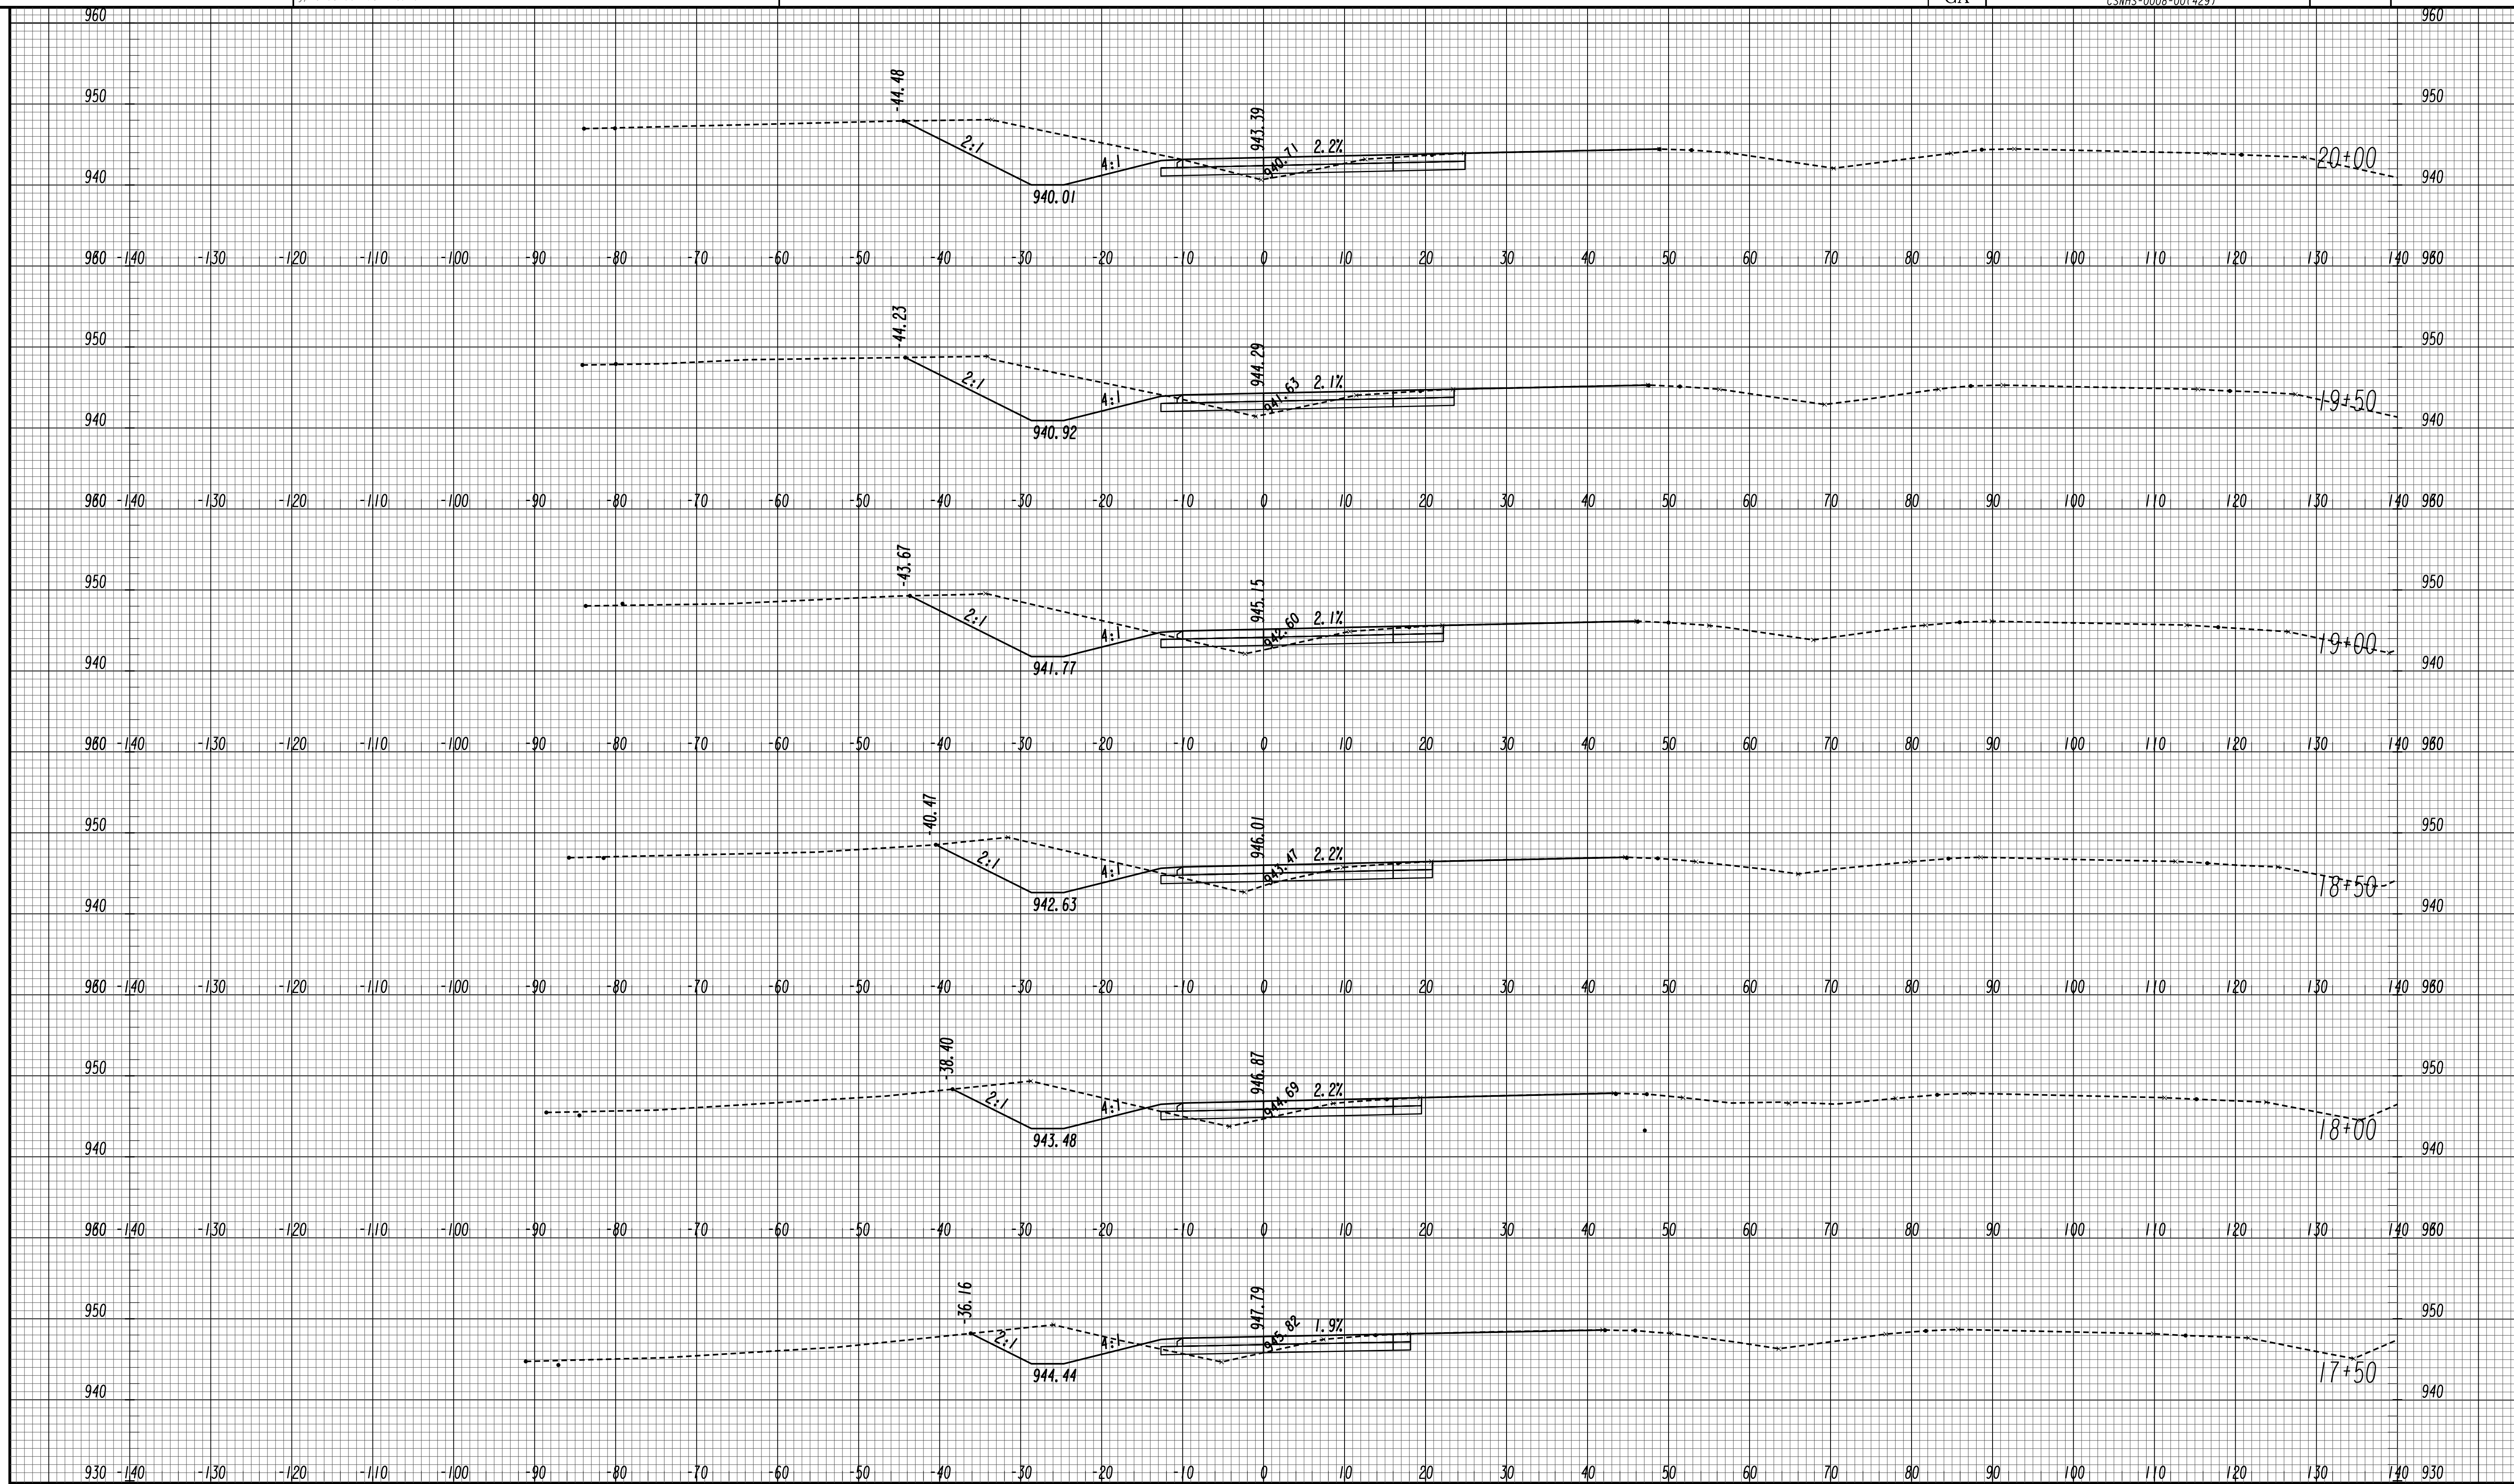

GEORGIA
 DEPARTMENT
 OF
 TRANSPORTATION


SCALE 1 inch = 10 feet Vert.
 SCALE 1 inch = 10 feet Horiz.

REVISION DATES

STATE OF GEORGIA
 DEPARTMENT OF TRANSPORTATION
 OFFICE: ROADWAY DESIGN
CROSS SECTIONS

RAMP B WB ENTRANCE RAMP

DRAWING No.
23-0046

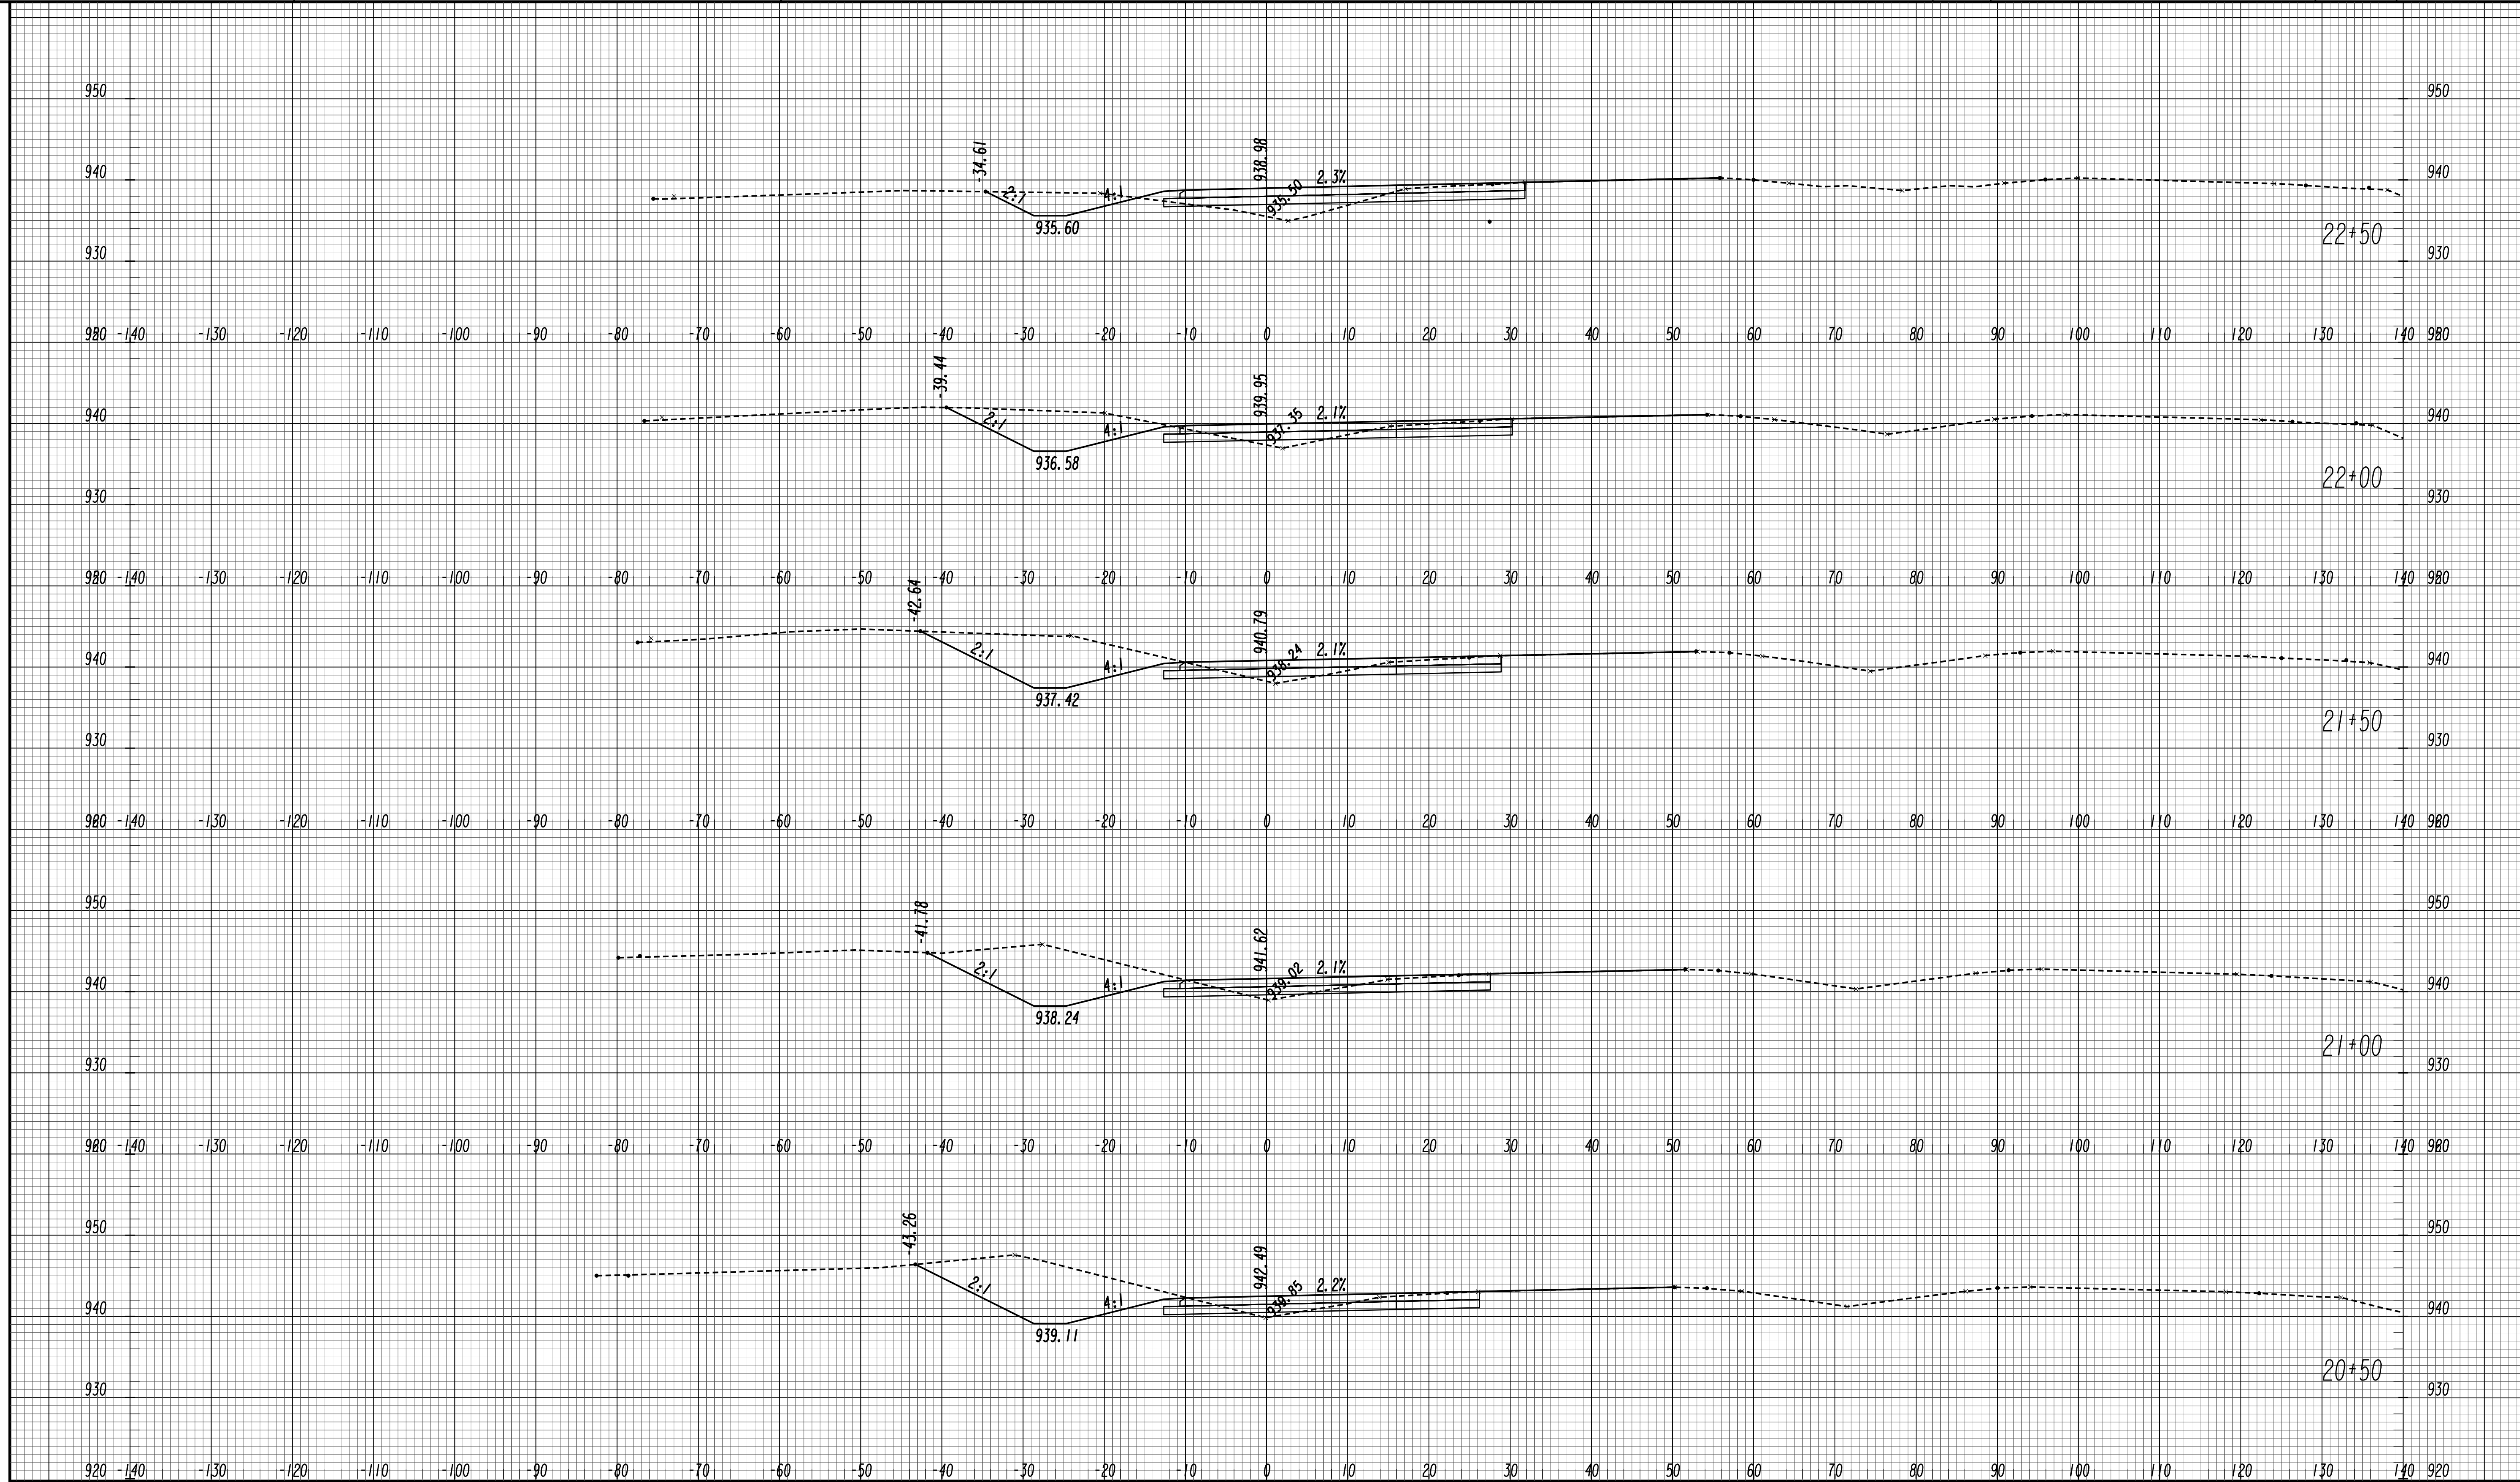

GEORGIA
 DEPARTMENT
 OF
 TRANSPORTATION


SCALE 1 inch = 10 feet Vert.
 SCALE 1 inch = 10 feet Horiz.

REVISION DATES

STATE OF GEORGIA
 DEPARTMENT OF TRANSPORTATION
 OFFICE: ROADWAY DESIGN
CROSS SECTIONS

RAMP B WB ENTRANCE RAMP

DRAWING No.
23-0047

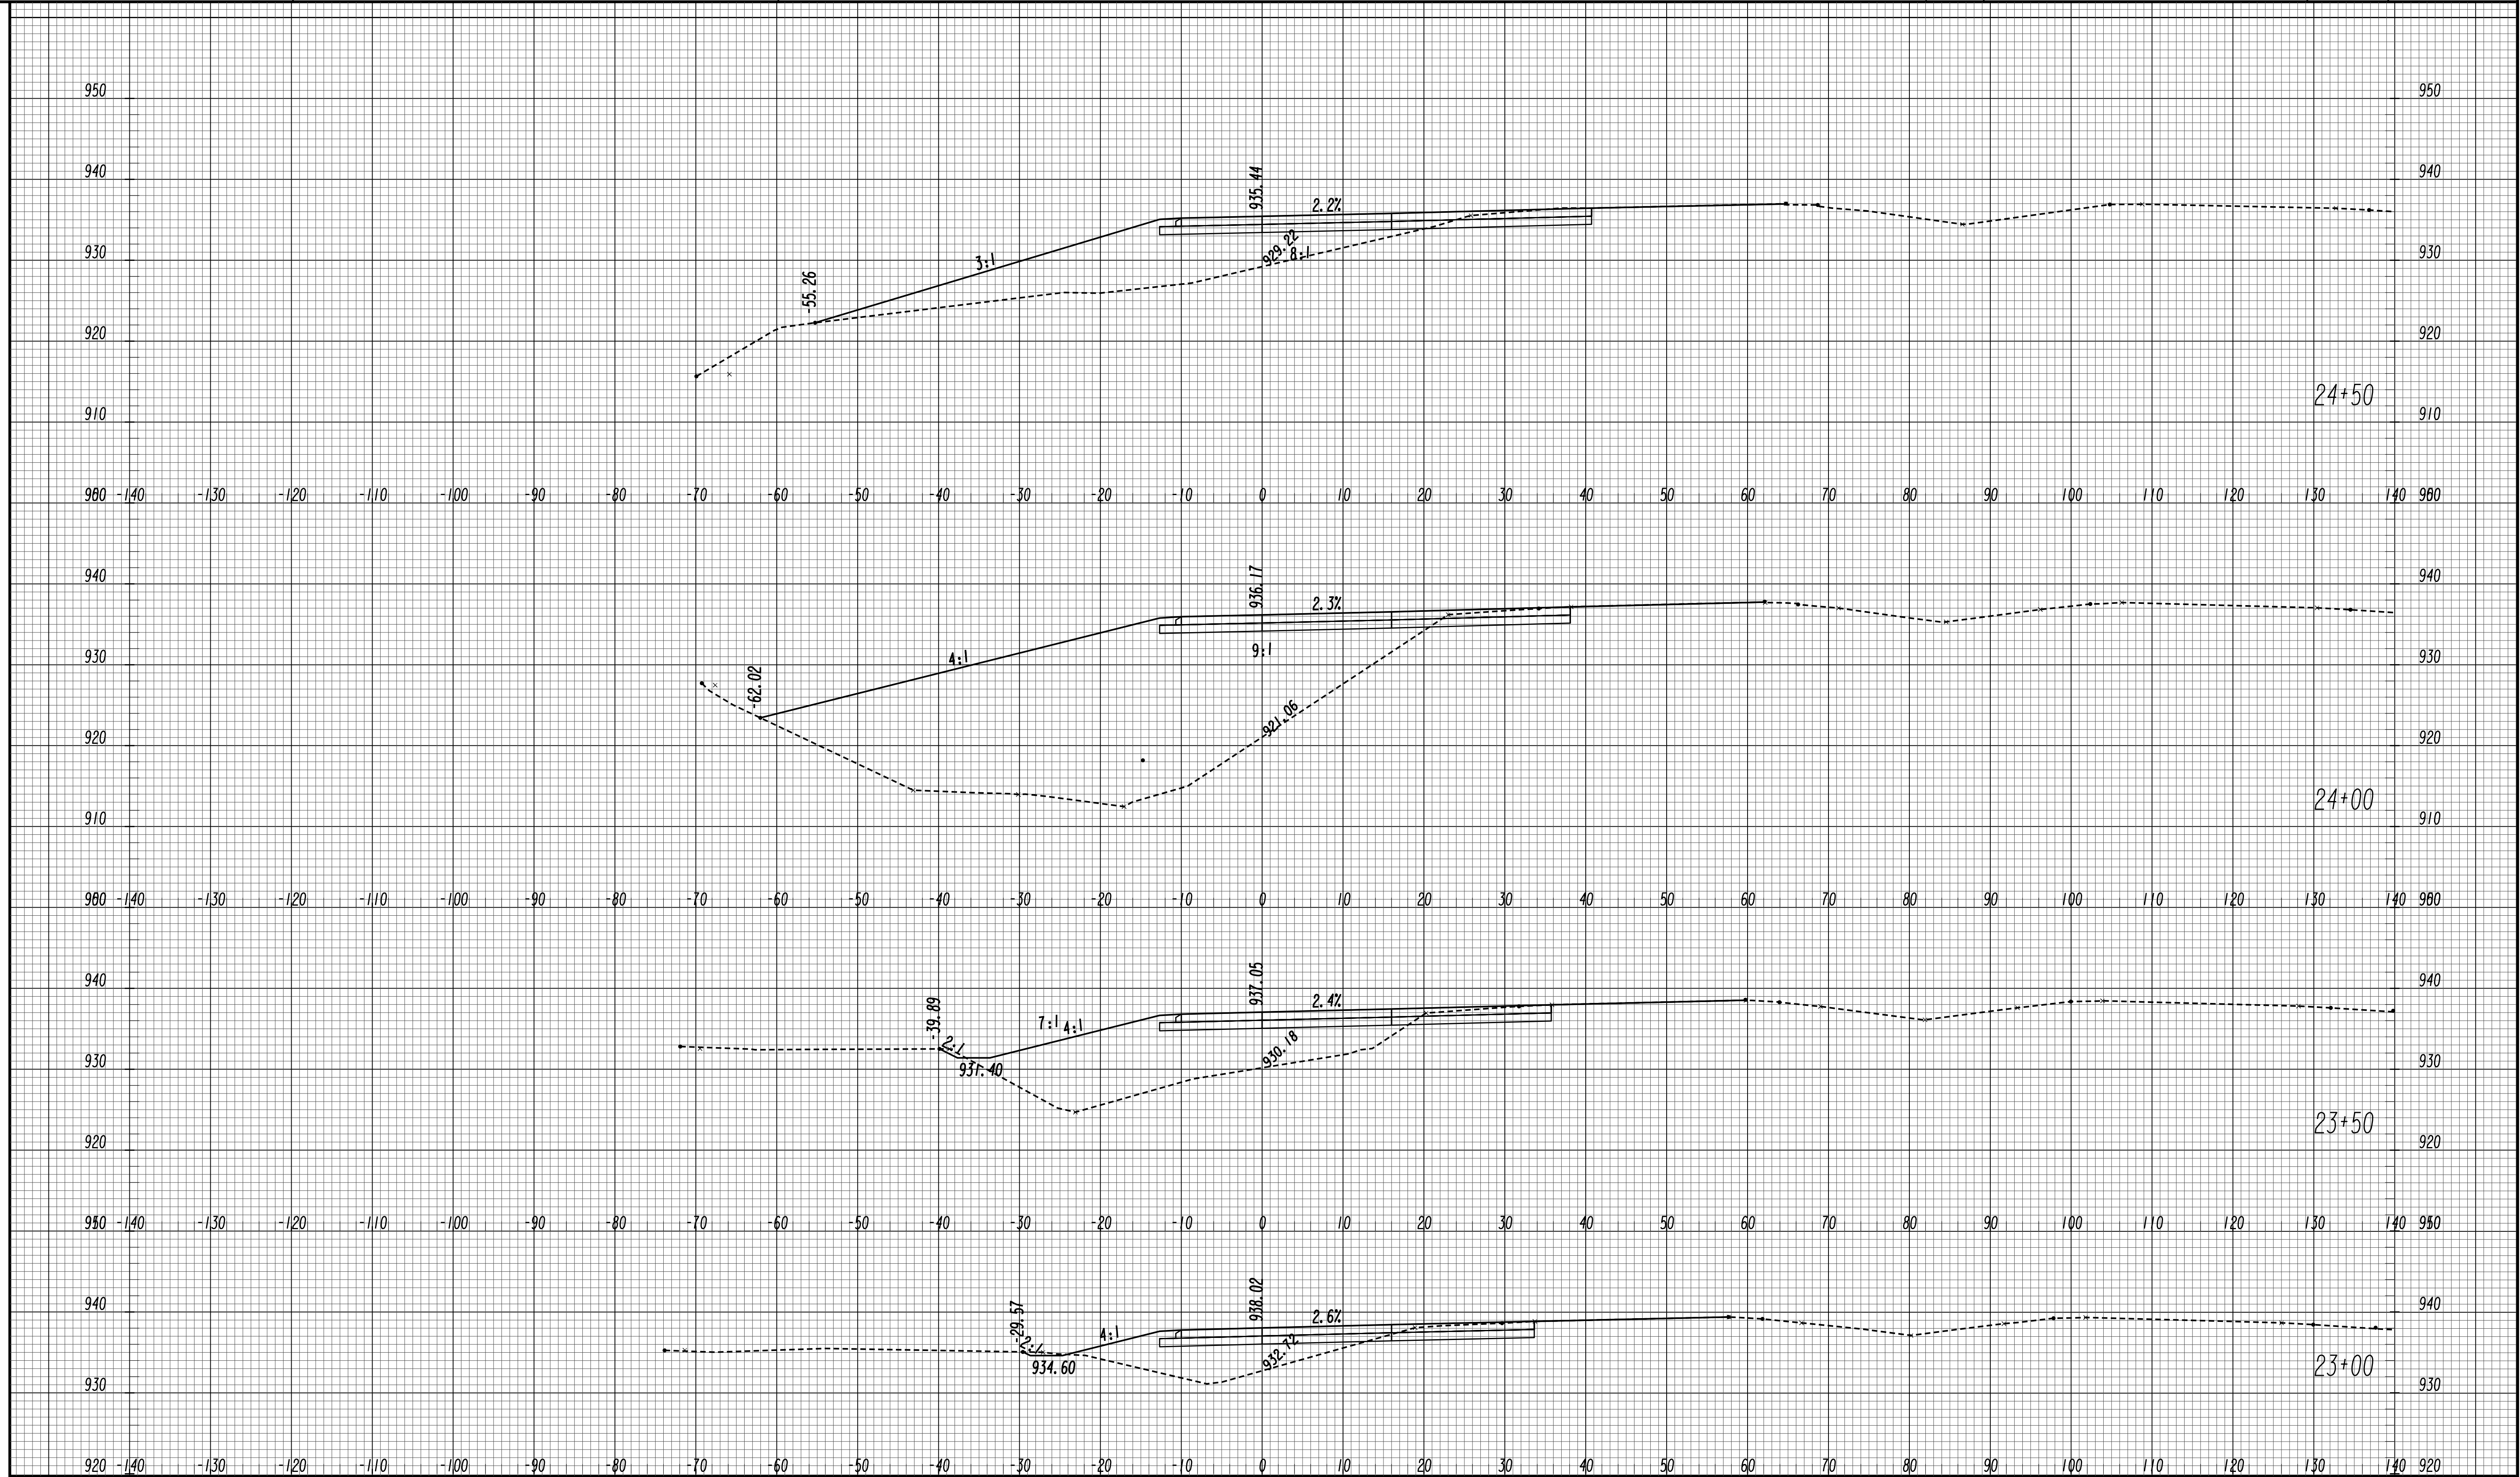

GEORGIA
 DEPARTMENT
 OF
 TRANSPORTATION


SCALE 1 inch = 10 feet Vert.
 SCALE 1 inch = 10 feet Horiz.

REVISION DATES

STATE OF GEORGIA
 DEPARTMENT OF TRANSPORTATION
 OFFICE: ROADWAY DESIGN
CROSS SECTIONS

RAMP B WB ENTRANCE RAMP

DRAWING No.
23-0048

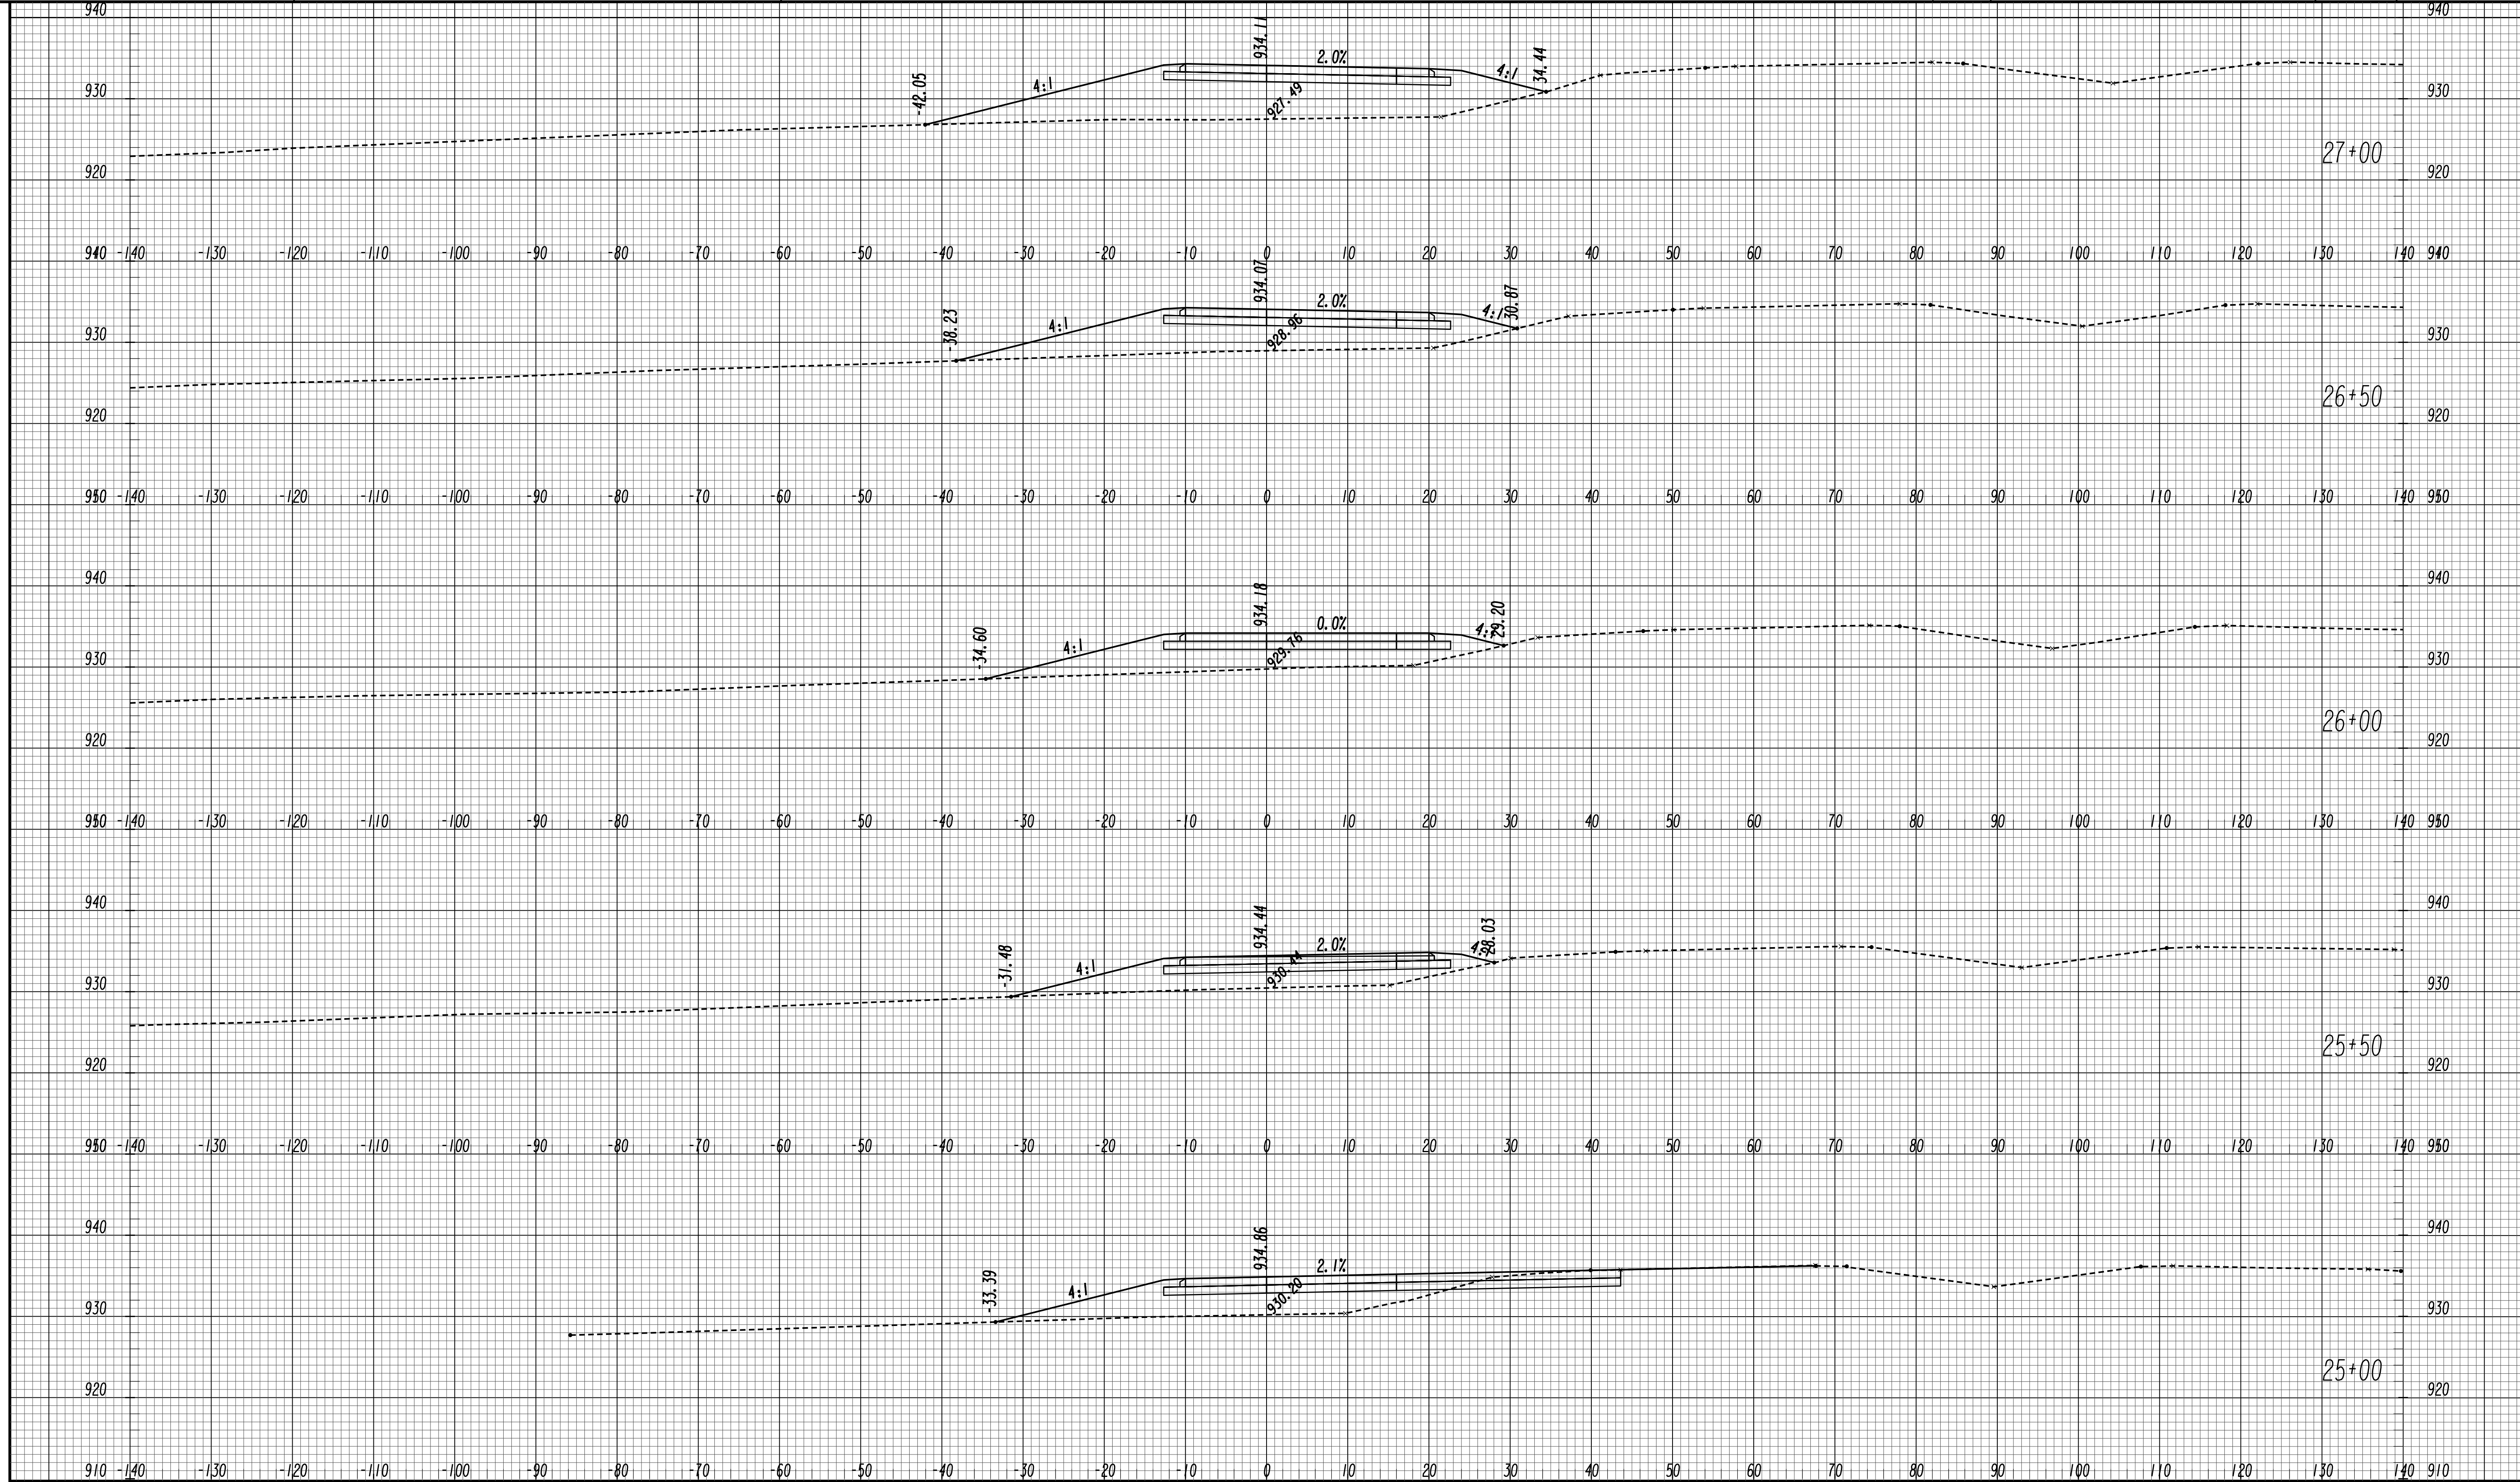

GEORGIA
 DEPARTMENT
 OF
 TRANSPORTATION


SCALE 1 inch = 10 feet Vert.
 SCALE 1 inch = 10 feet Horiz.

REVISION DATES

STATE OF GEORGIA
 DEPARTMENT OF TRANSPORTATION
 OFFICE: ROADWAY DESIGN
CROSS SECTIONS

RAMP B WB ENTRANCE RAMP

DRAWING No.
23-0049

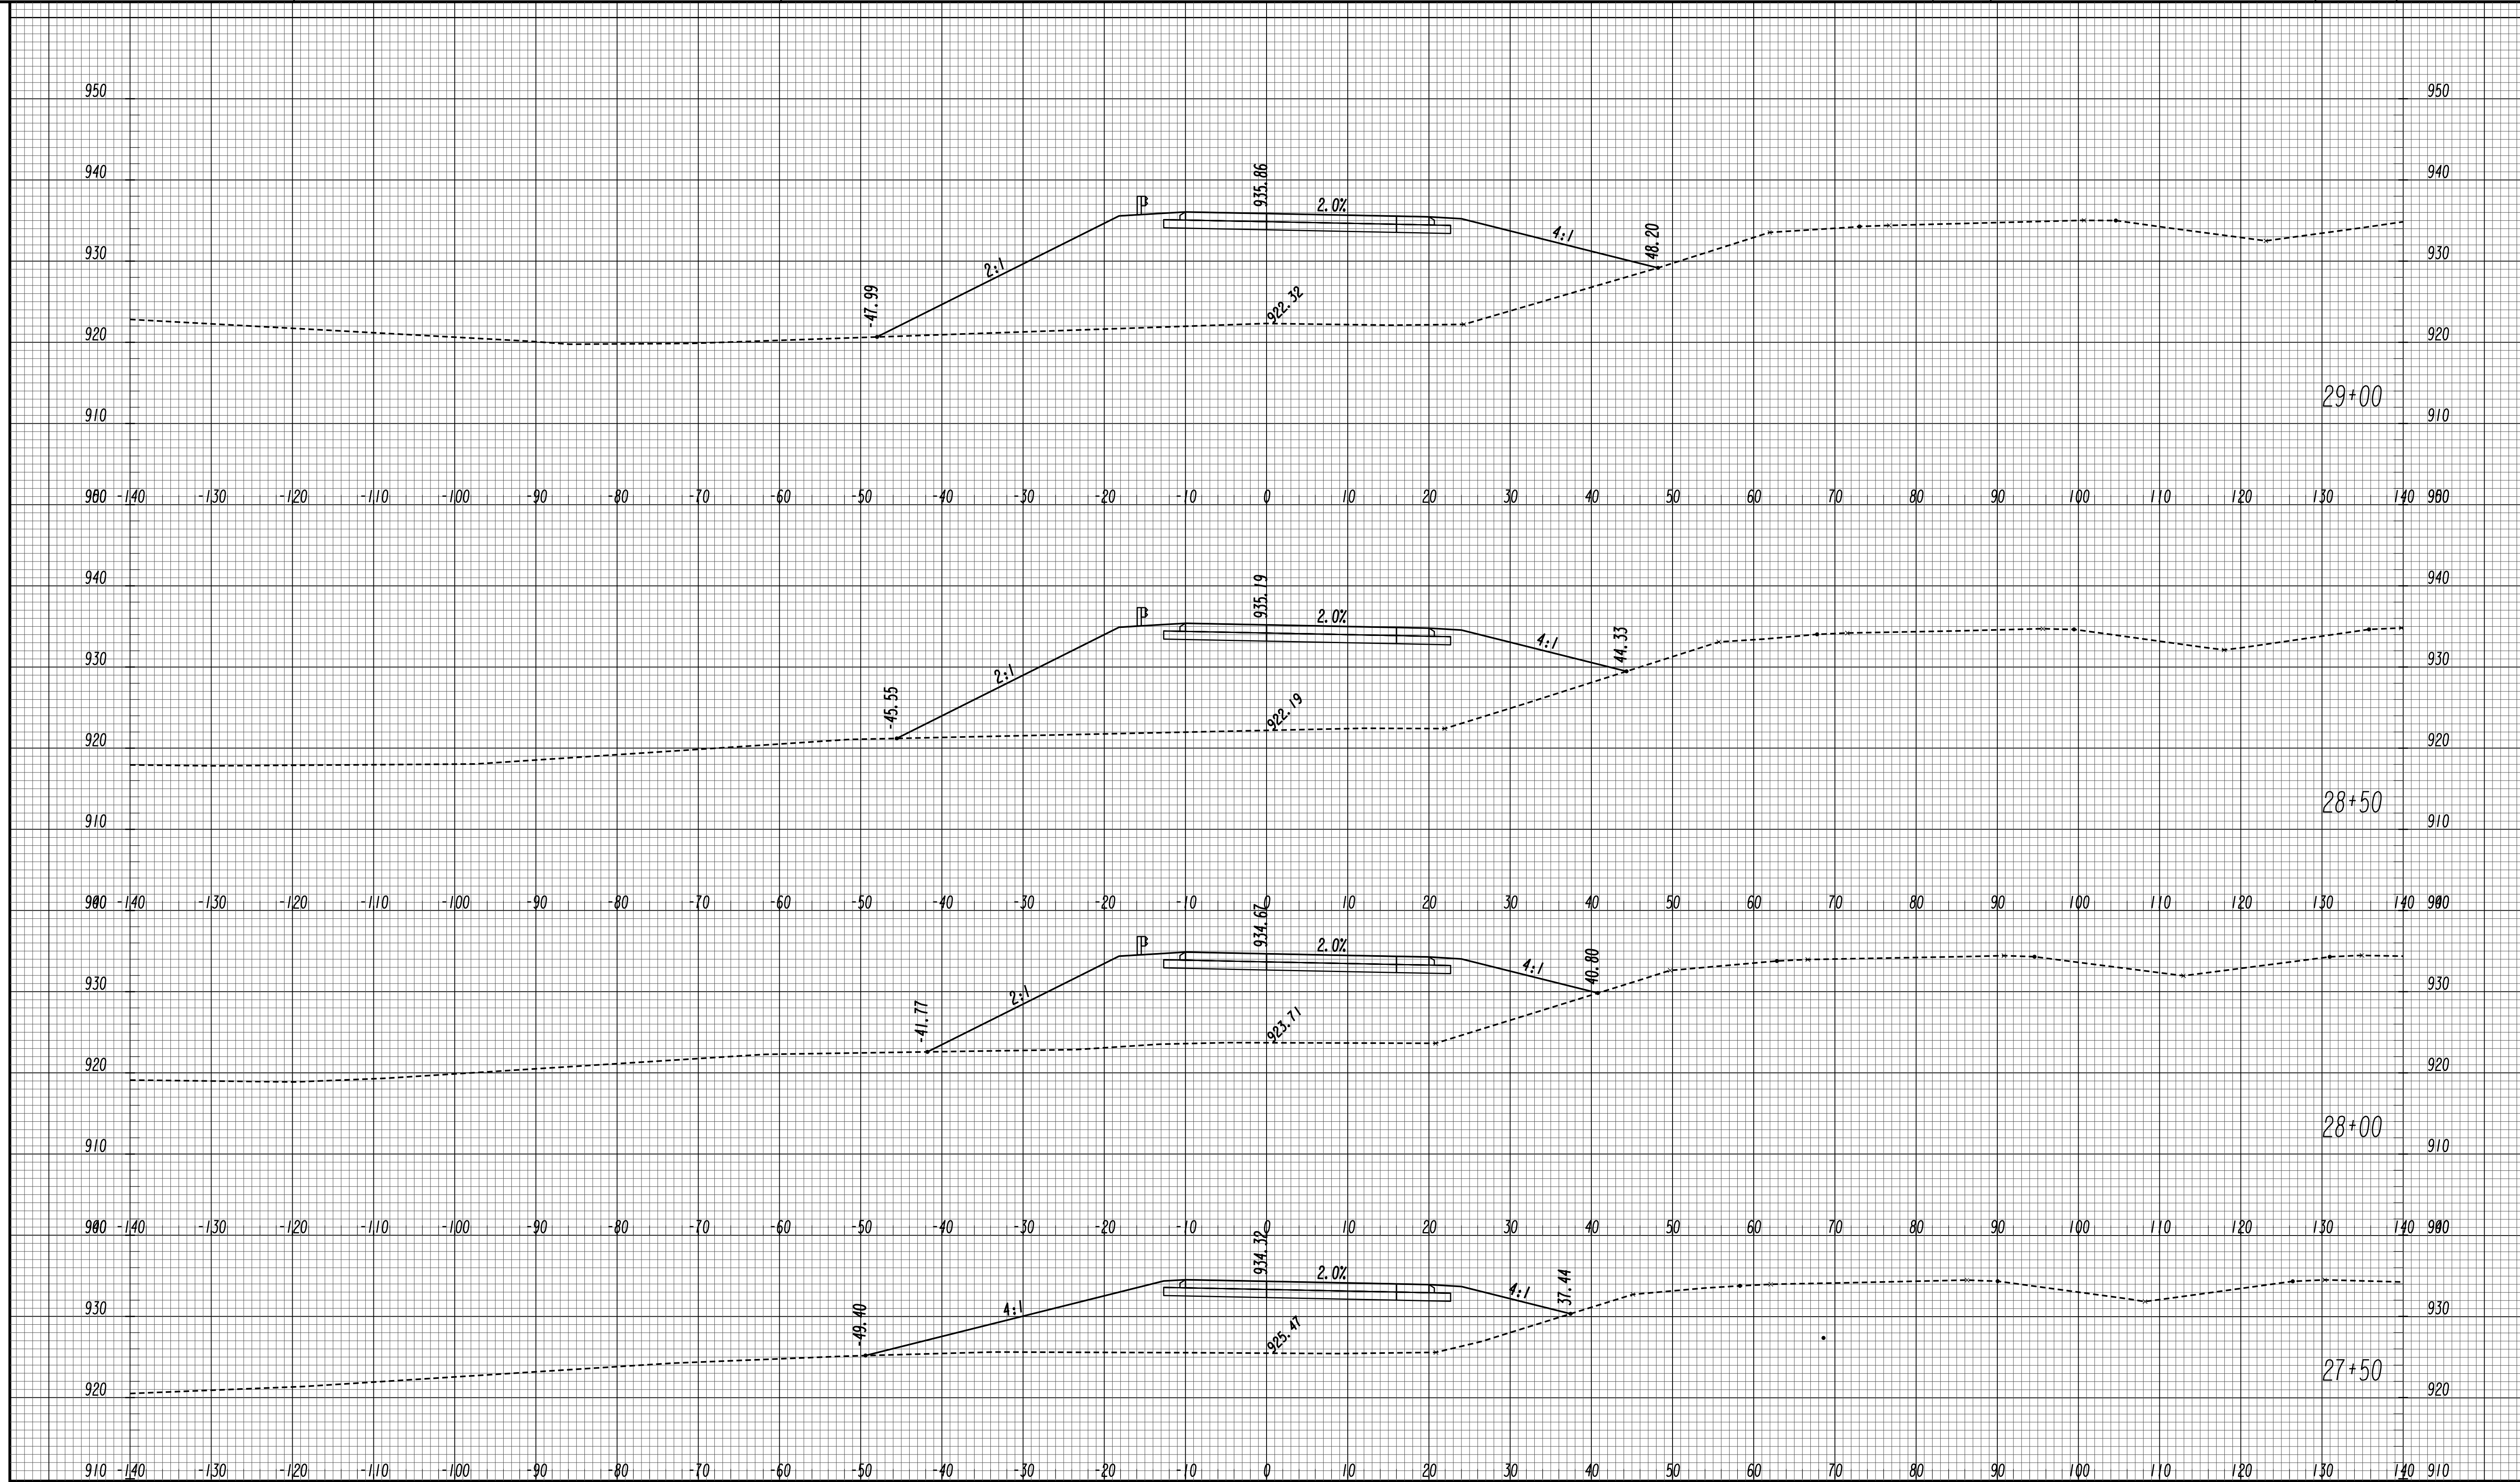

GEORGIA
 DEPARTMENT
 OF
 TRANSPORTATION


SCALE 1 inch = 10 feet Vert.
 SCALE 1 inch = 10 feet Horiz.

REVISION DATES

STATE OF GEORGIA
 DEPARTMENT OF TRANSPORTATION
 OFFICE: ROADWAY DESIGN
CROSS SECTIONS

RAMP B WB ENTRANCE RAMP

DRAWING No.
23-0050

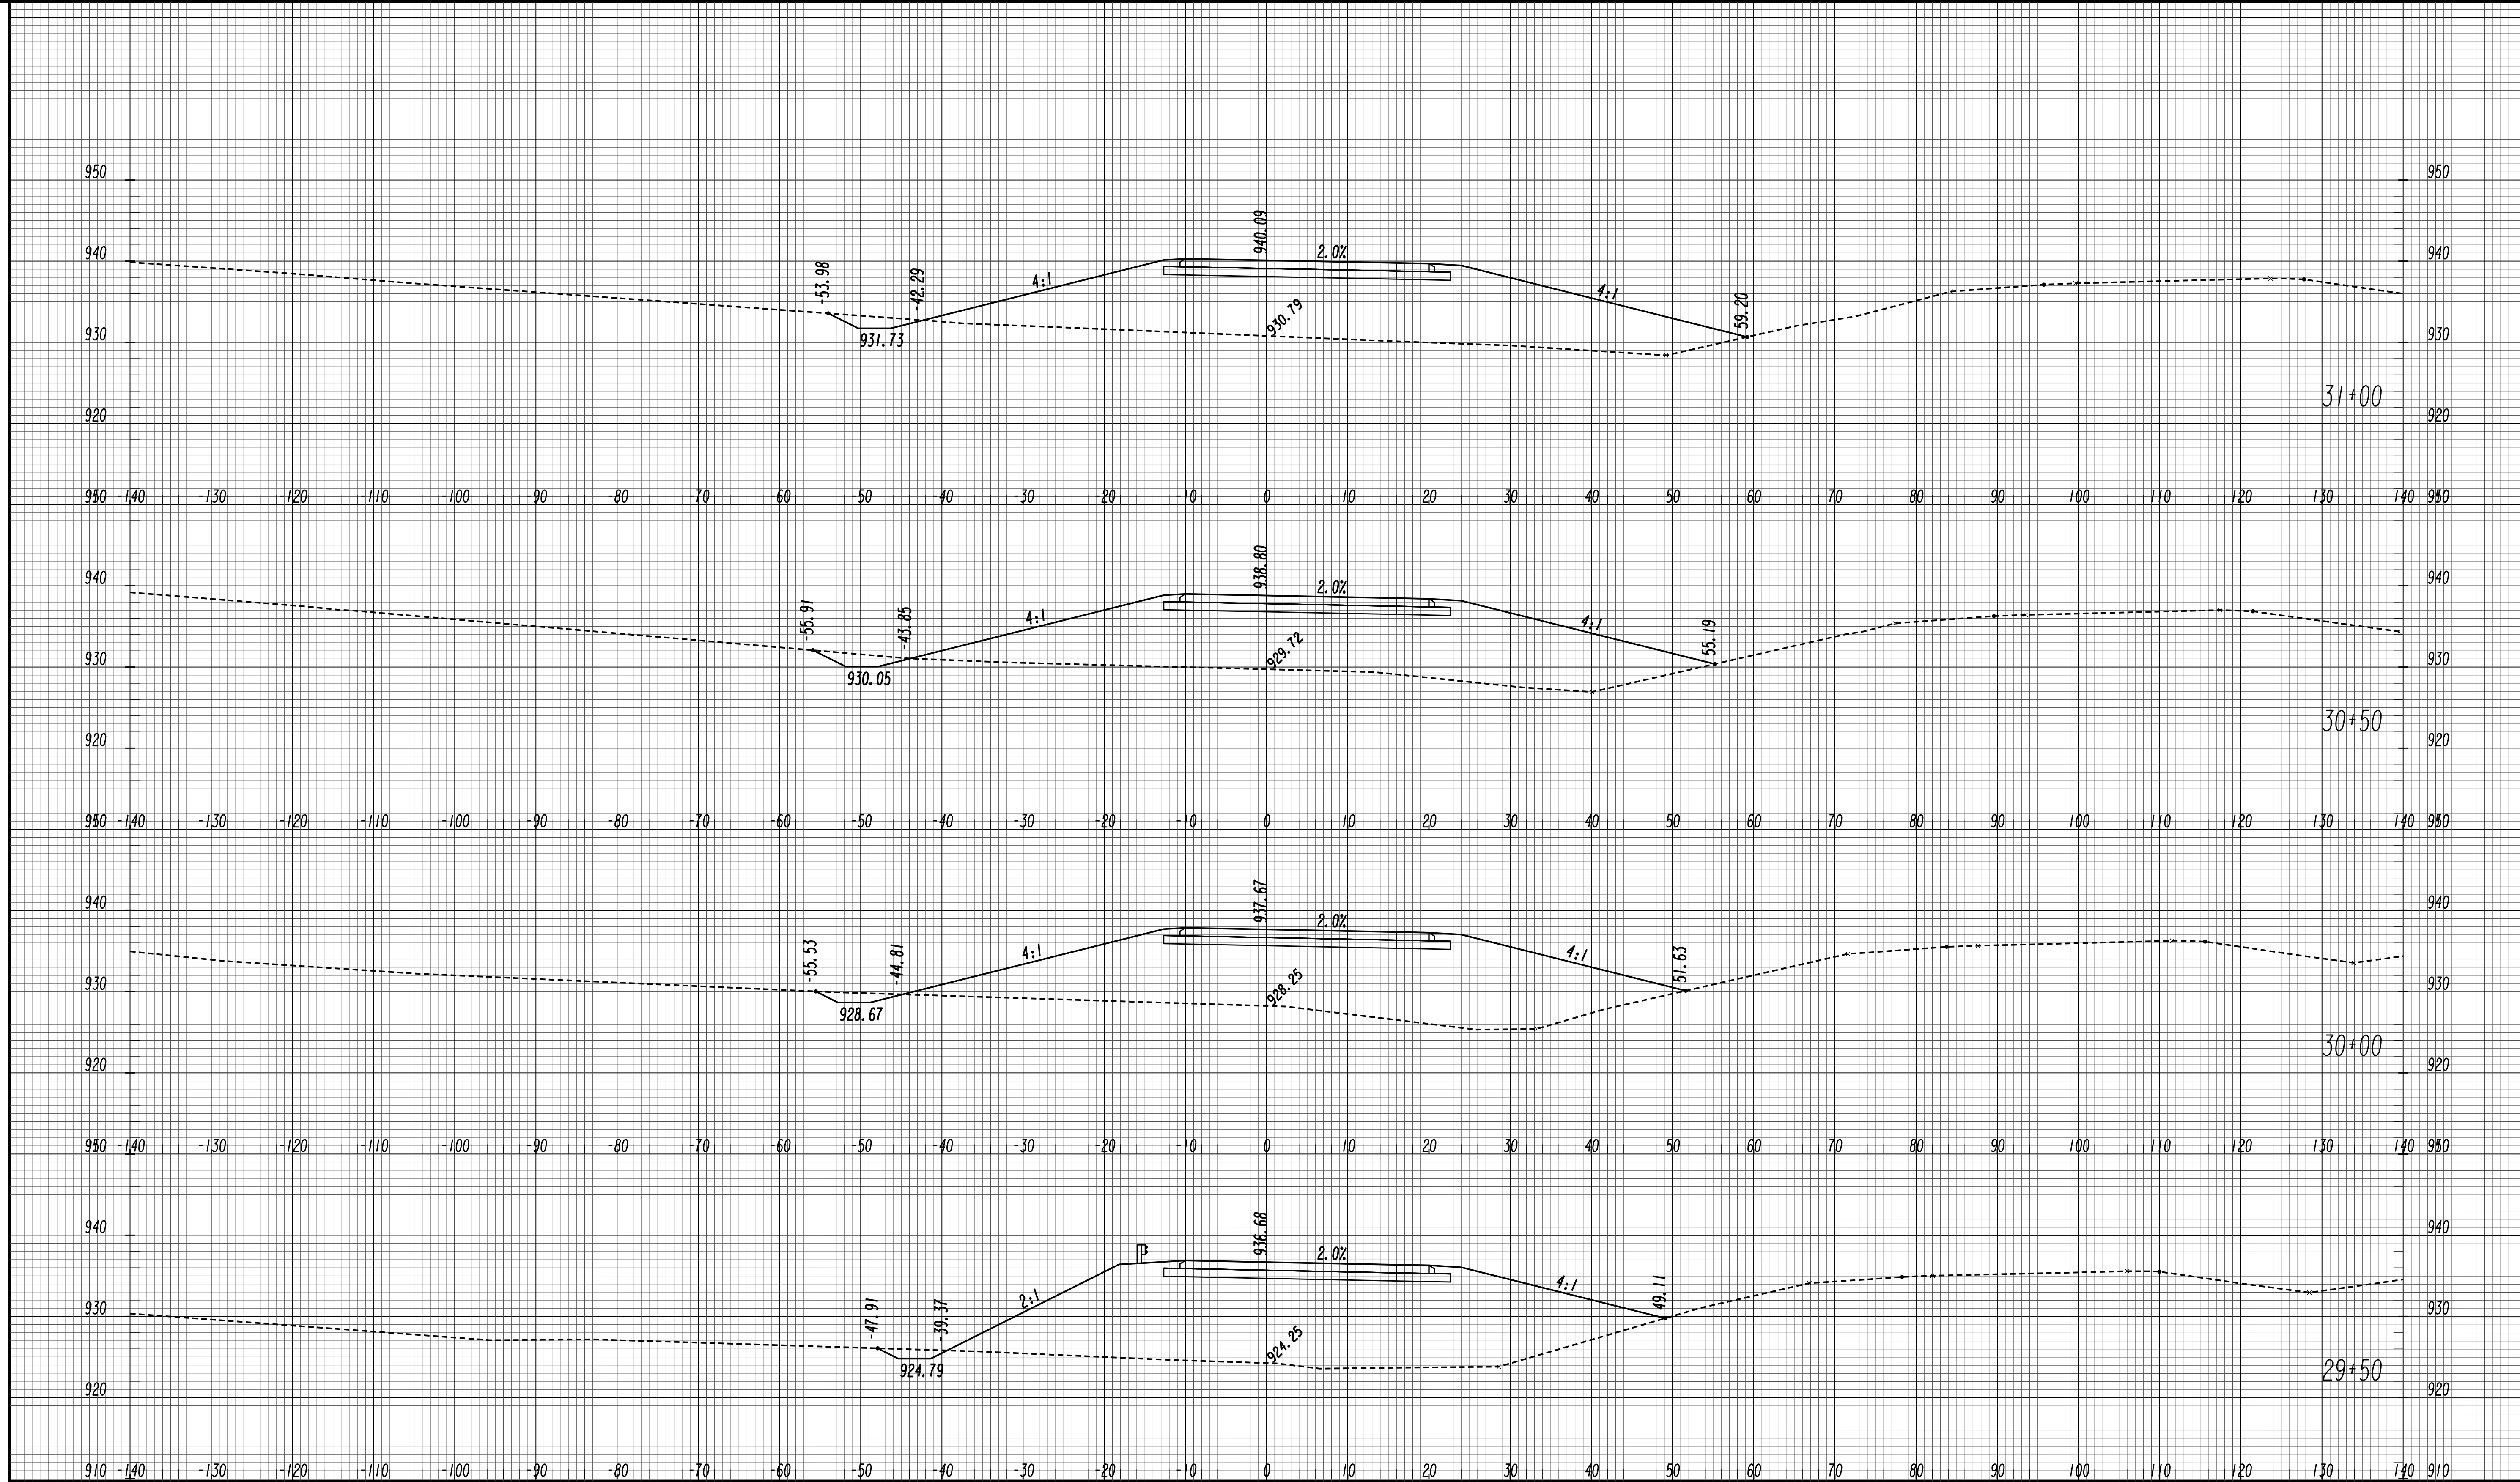

GEORGIA
 DEPARTMENT
 OF
 TRANSPORTATION


SCALE 1 inch = 10 feet Vert.
 SCALE 1 inch = 10 feet Horiz.

REVISION DATES

STATE OF GEORGIA
 DEPARTMENT OF TRANSPORTATION
 OFFICE: ROADWAY DESIGN
CROSS SECTIONS

RAMP B WB ENTRANCE RAMP

DRAWING No.
23-0051

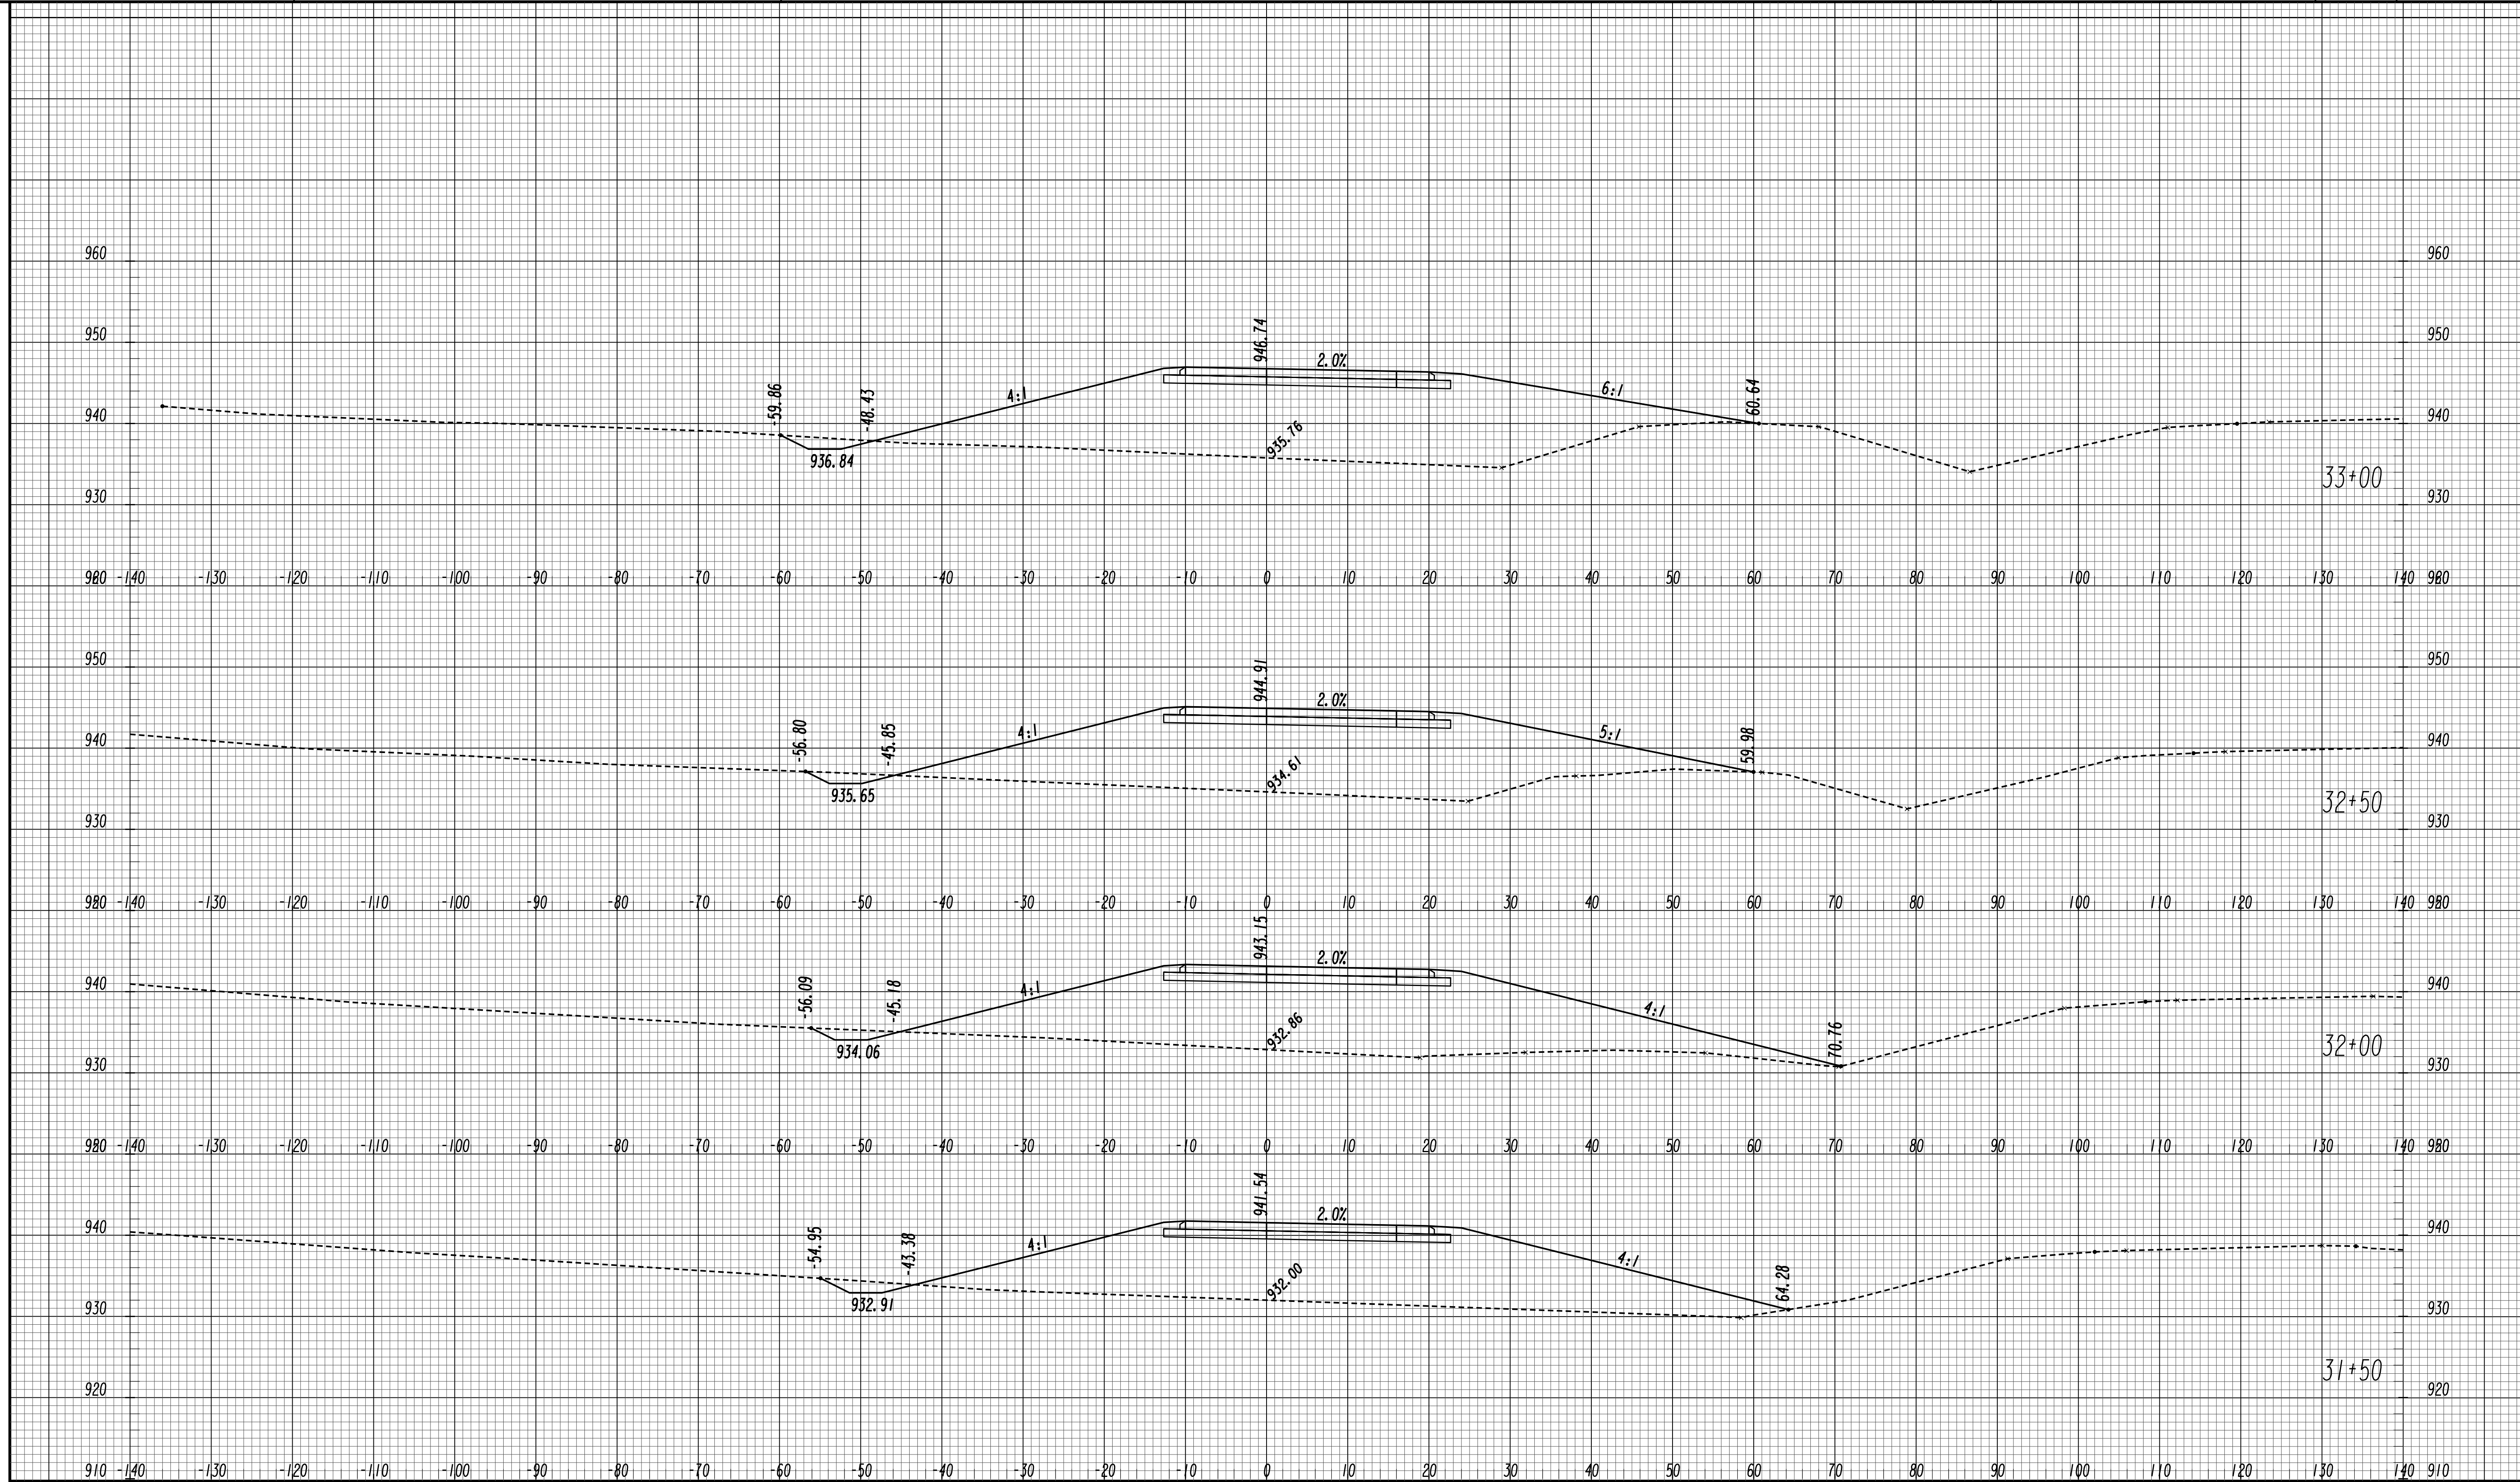

GEORGIA
 DEPARTMENT
 OF
 TRANSPORTATION


SCALE 1 inch = 10 feet Vert.
 SCALE 1 inch = 10 feet Horiz.

REVISION DATES

STATE OF GEORGIA
 DEPARTMENT OF TRANSPORTATION
 OFFICE: ROADWAY DESIGN
CROSS SECTIONS

RAMP B WB ENTRANCE RAMP

DRAWING No.
23-0052

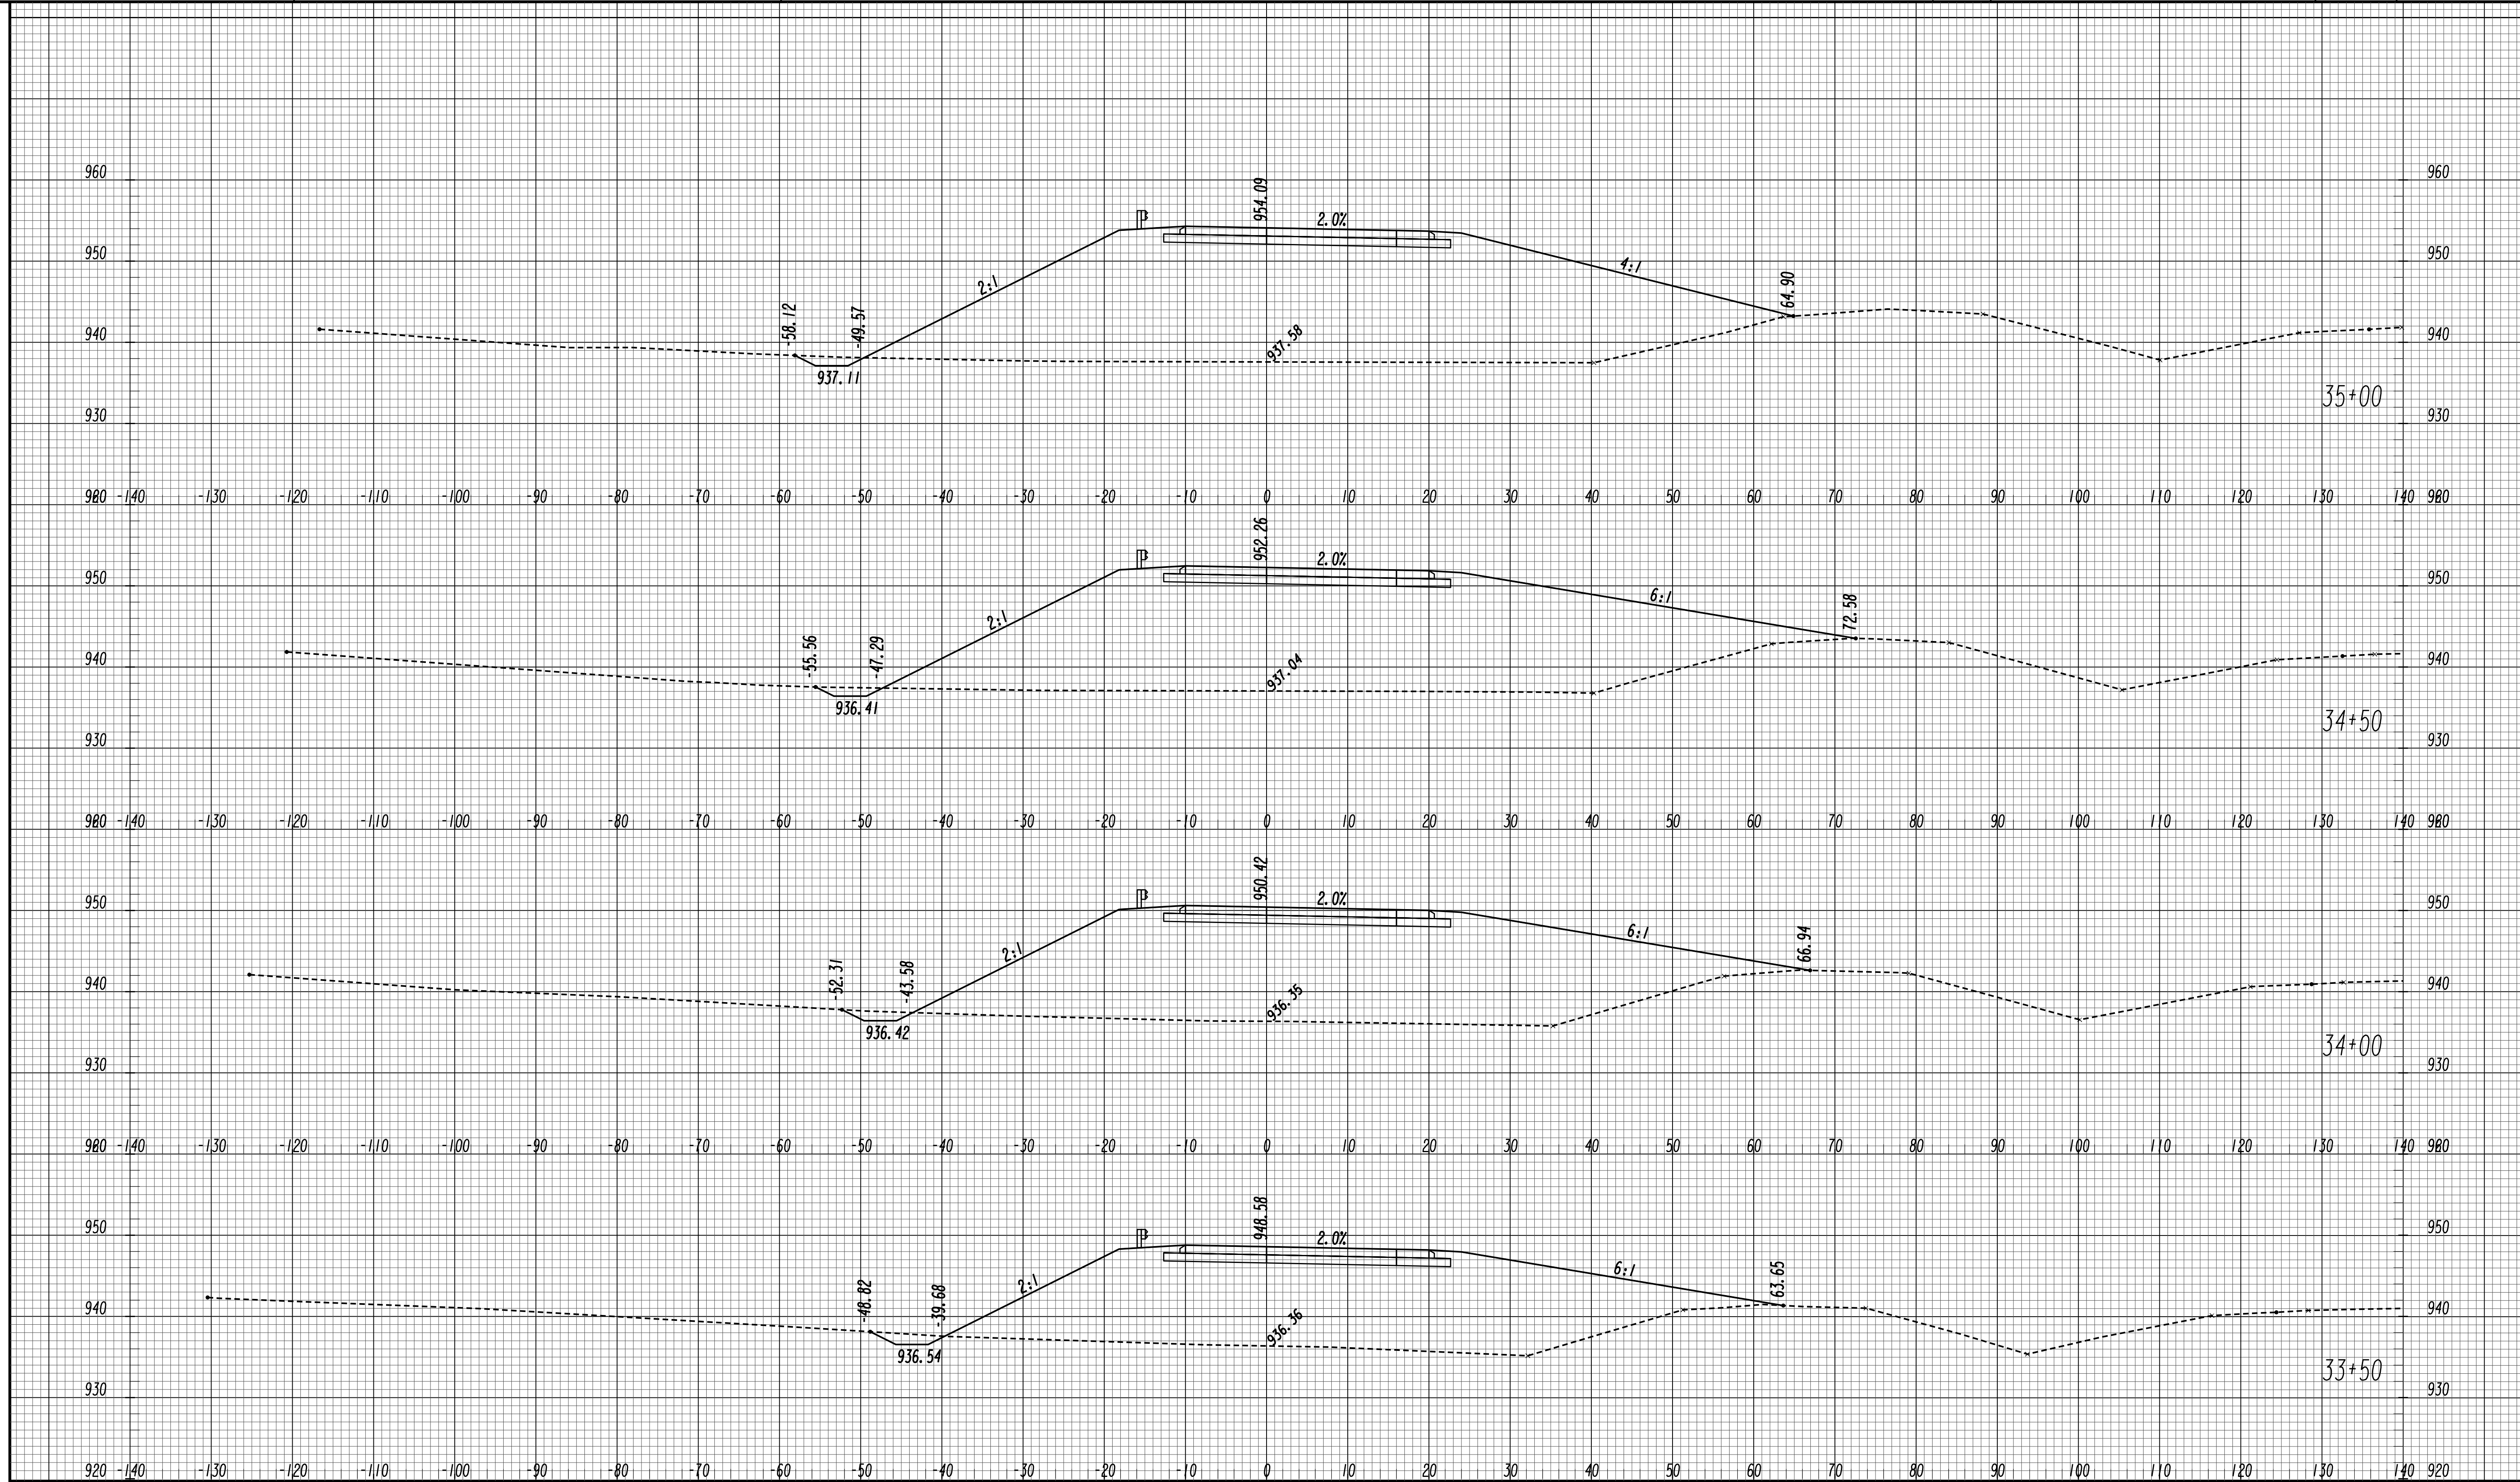

GEORGIA
 DEPARTMENT
 OF
 TRANSPORTATION


SCALE 1 inch = 10 feet Vert.
 SCALE 1 inch = 10 feet Horiz.

REVISION DATES

STATE OF GEORGIA
 DEPARTMENT OF TRANSPORTATION
 OFFICE: ROADWAY DESIGN
CROSS SECTIONS

RAMP B WB ENTRANCE RAMP

DRAWING No.
23-0053

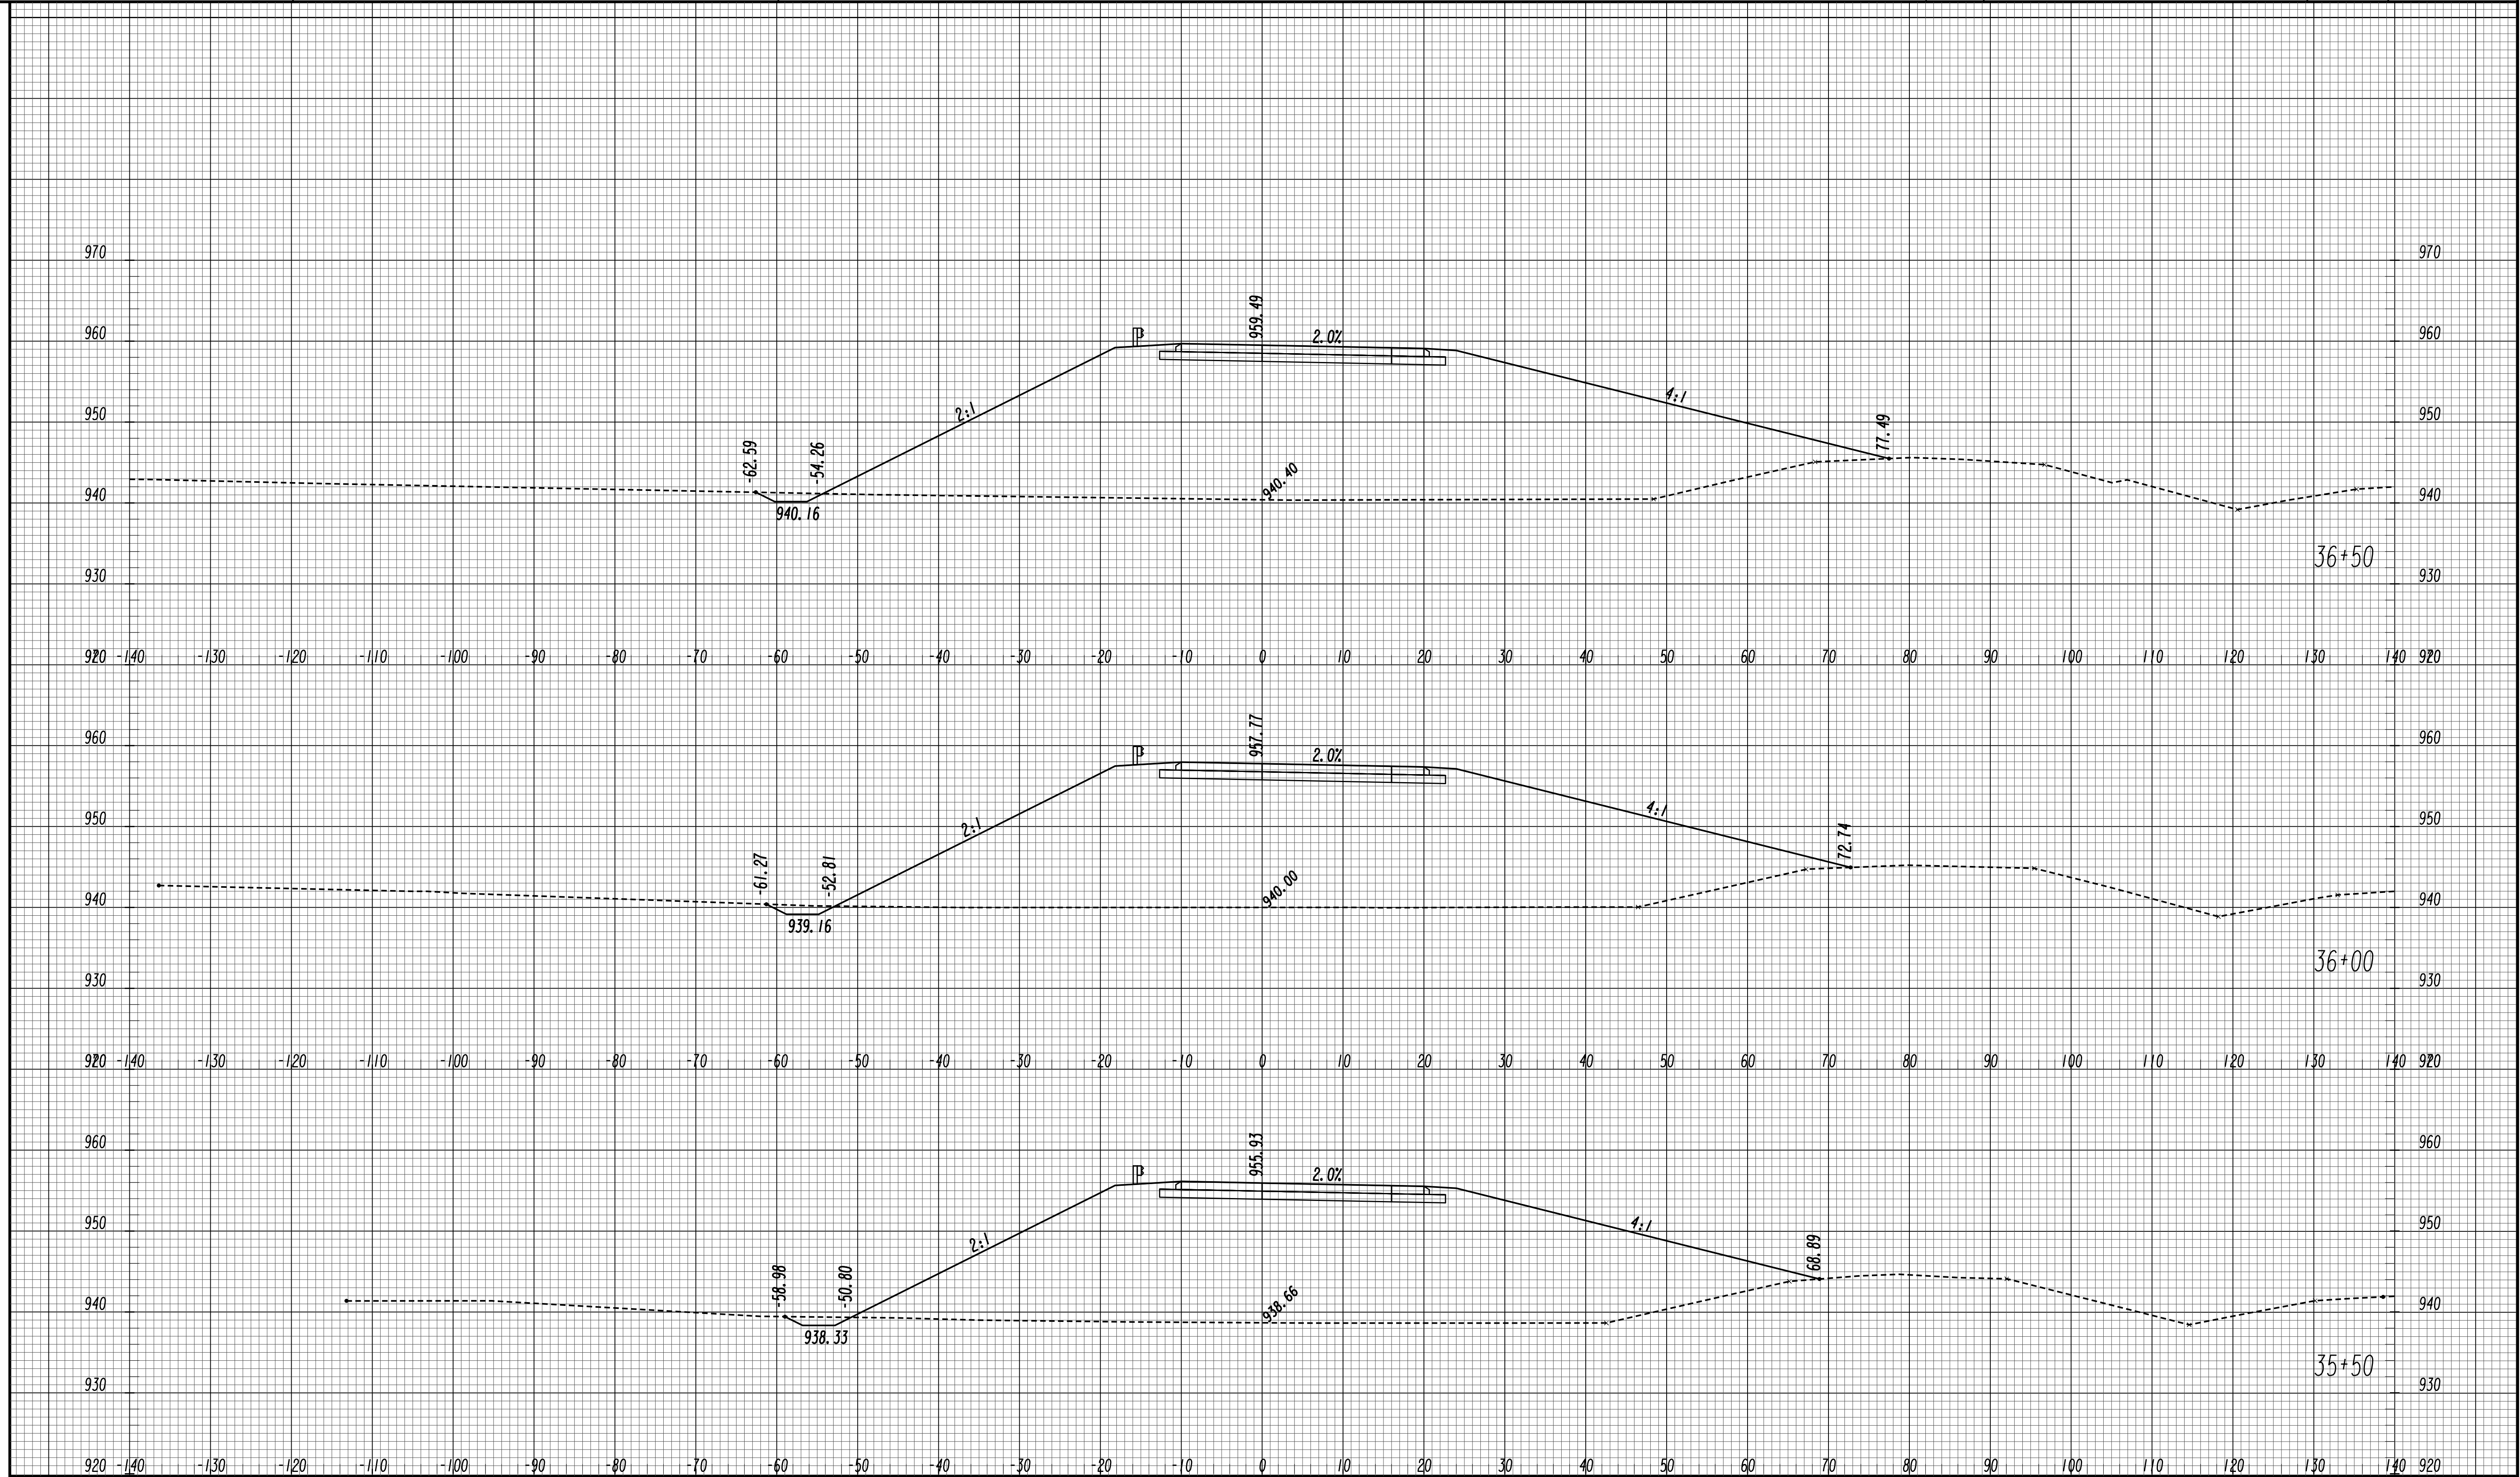


GEORGIA
 DEPARTMENT
 OF
 TRANSPORTATION

SCALE 1 inch = 10 feet Vert.
 SCALE 1 inch = 10 feet Horiz.

REVISION DATES

STATE OF GEORGIA
 DEPARTMENT OF TRANSPORTATION
 OFFICE: ROADWAY DESIGN
CROSS SECTIONS
 RAMP B WB ENTRANCE RAMP

DRAWING No. 23-0054

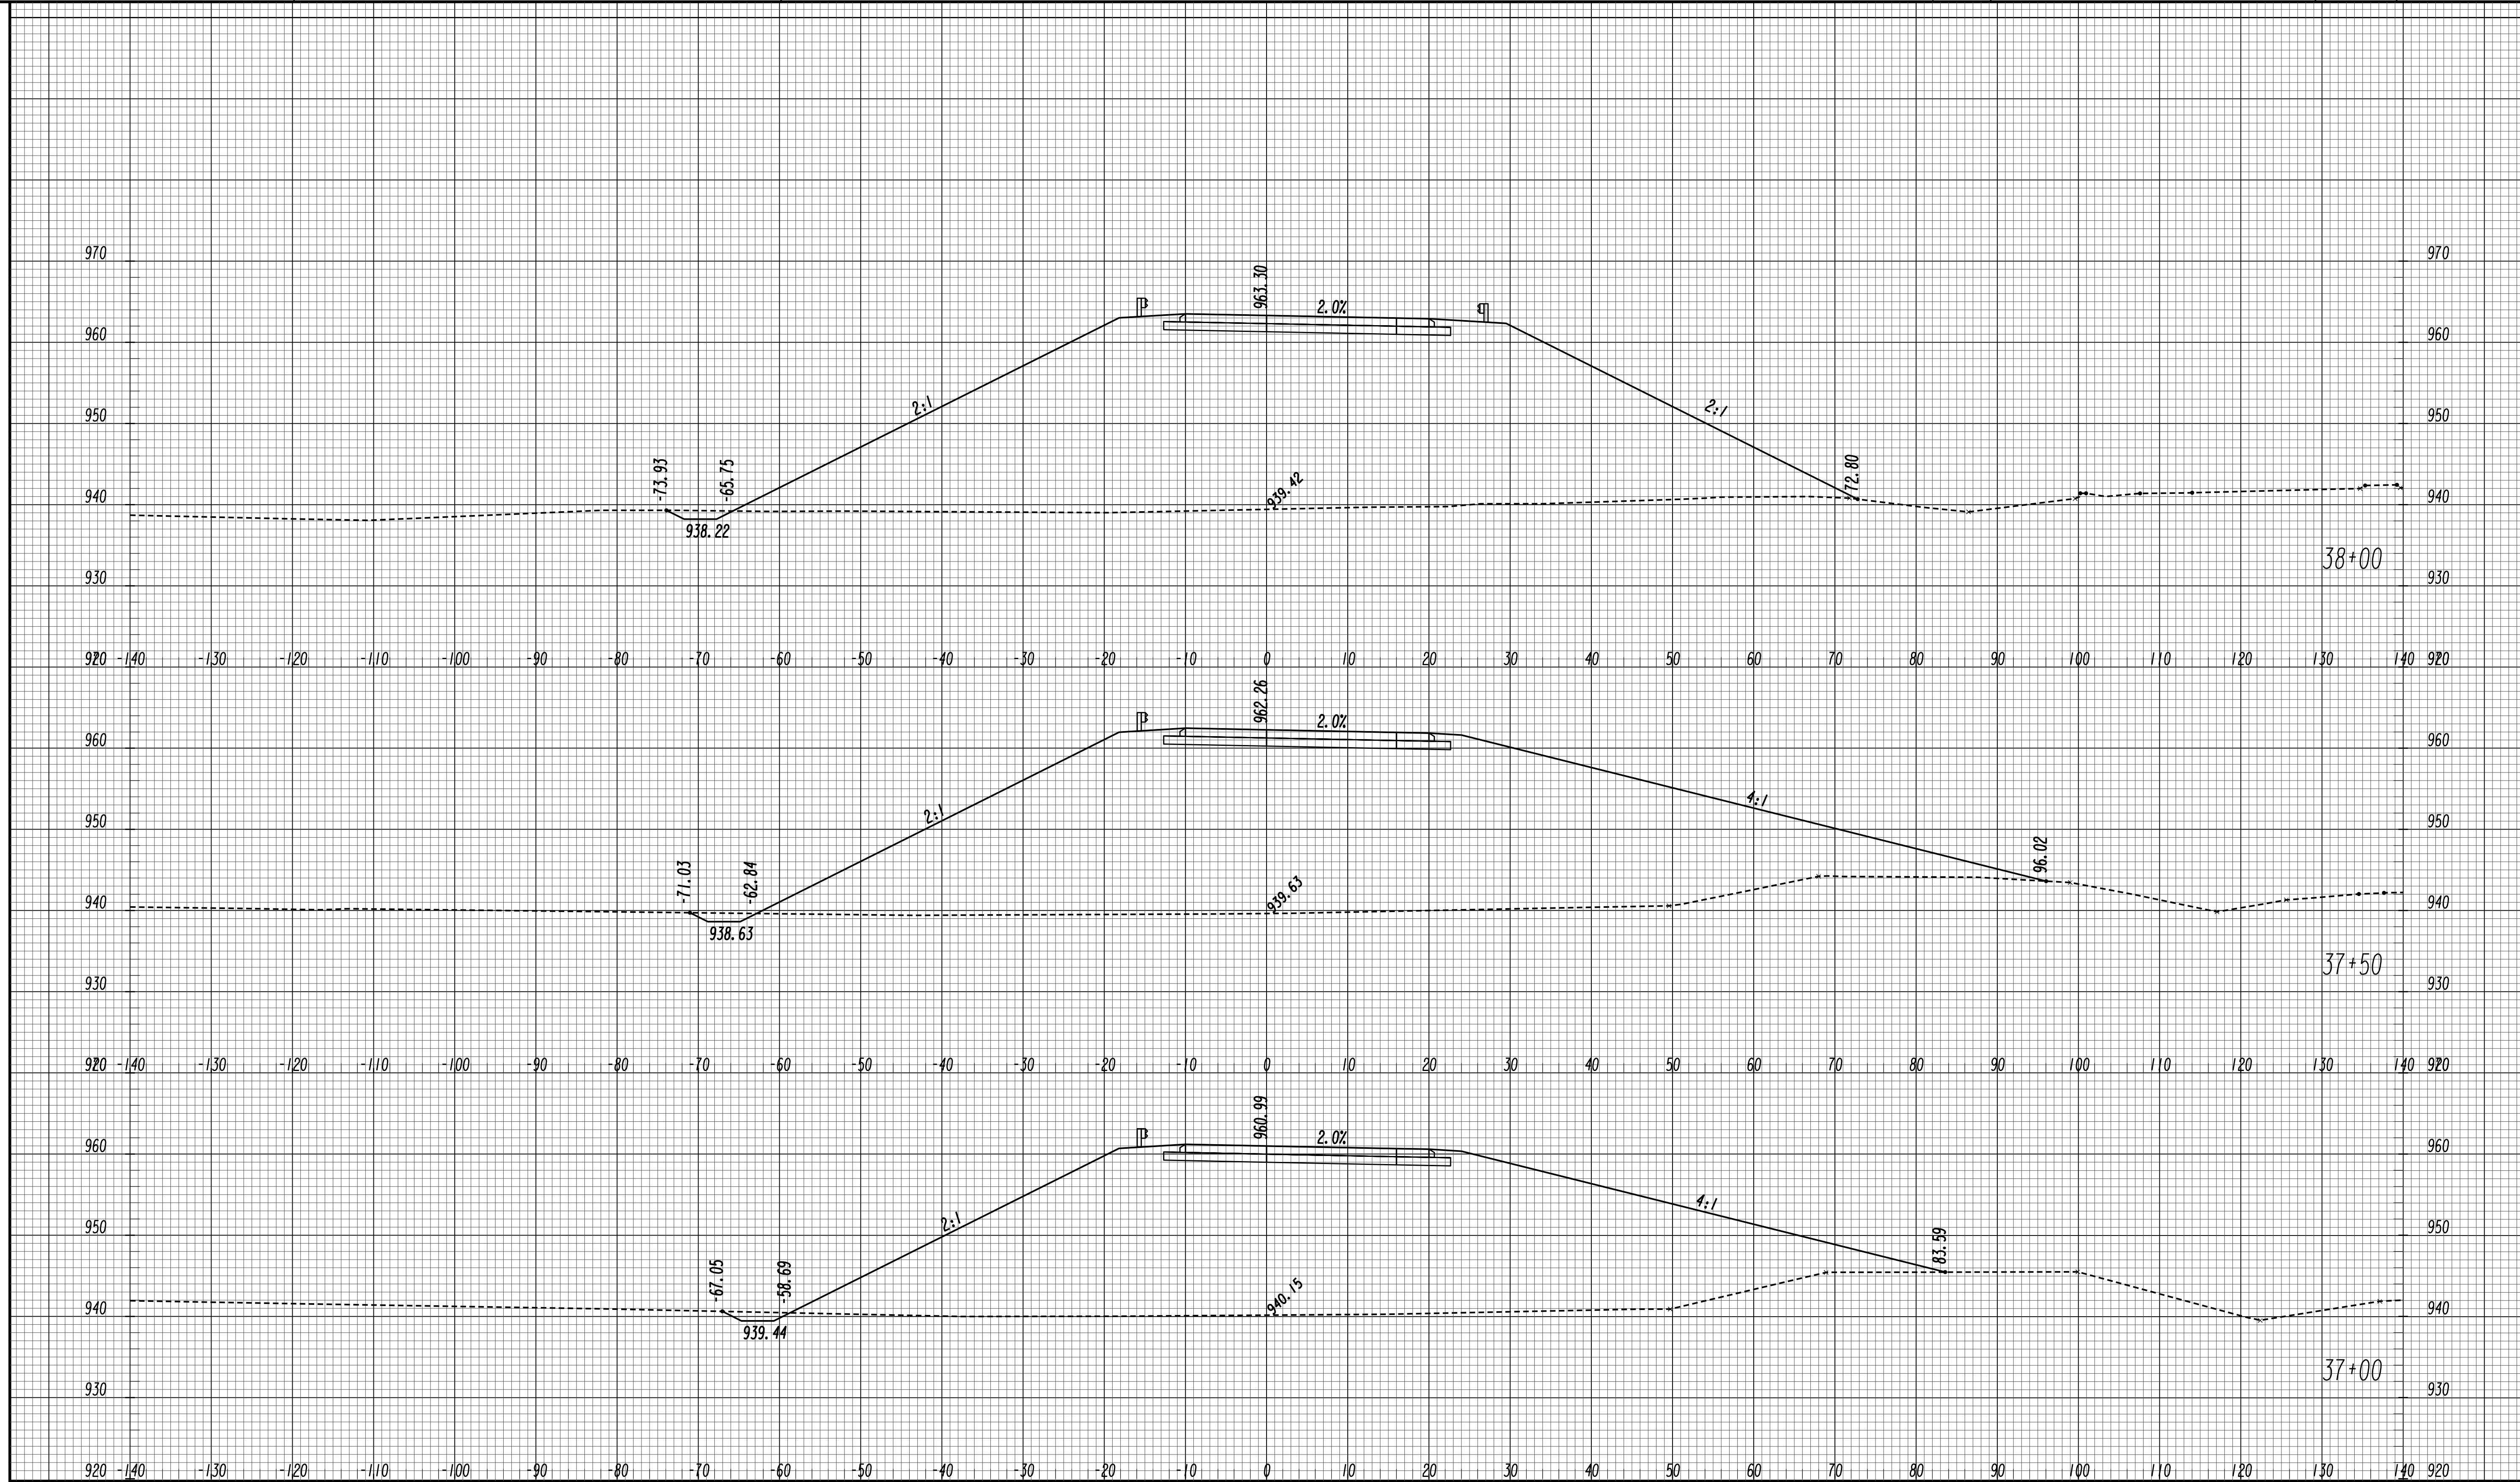

GEORGIA
 DEPARTMENT
 OF
 TRANSPORTATION


SCALE 1 inch = 10 feet Vert.
 SCALE 1 inch = 10 feet Horiz.

REVISION DATES


STATE OF GEORGIA
 DEPARTMENT OF TRANSPORTATION
 OFFICE: ROADWAY DESIGN
CROSS SECTIONS

RAMP B WB ENTRANCE RAMP

DRAWING No.
23-0055

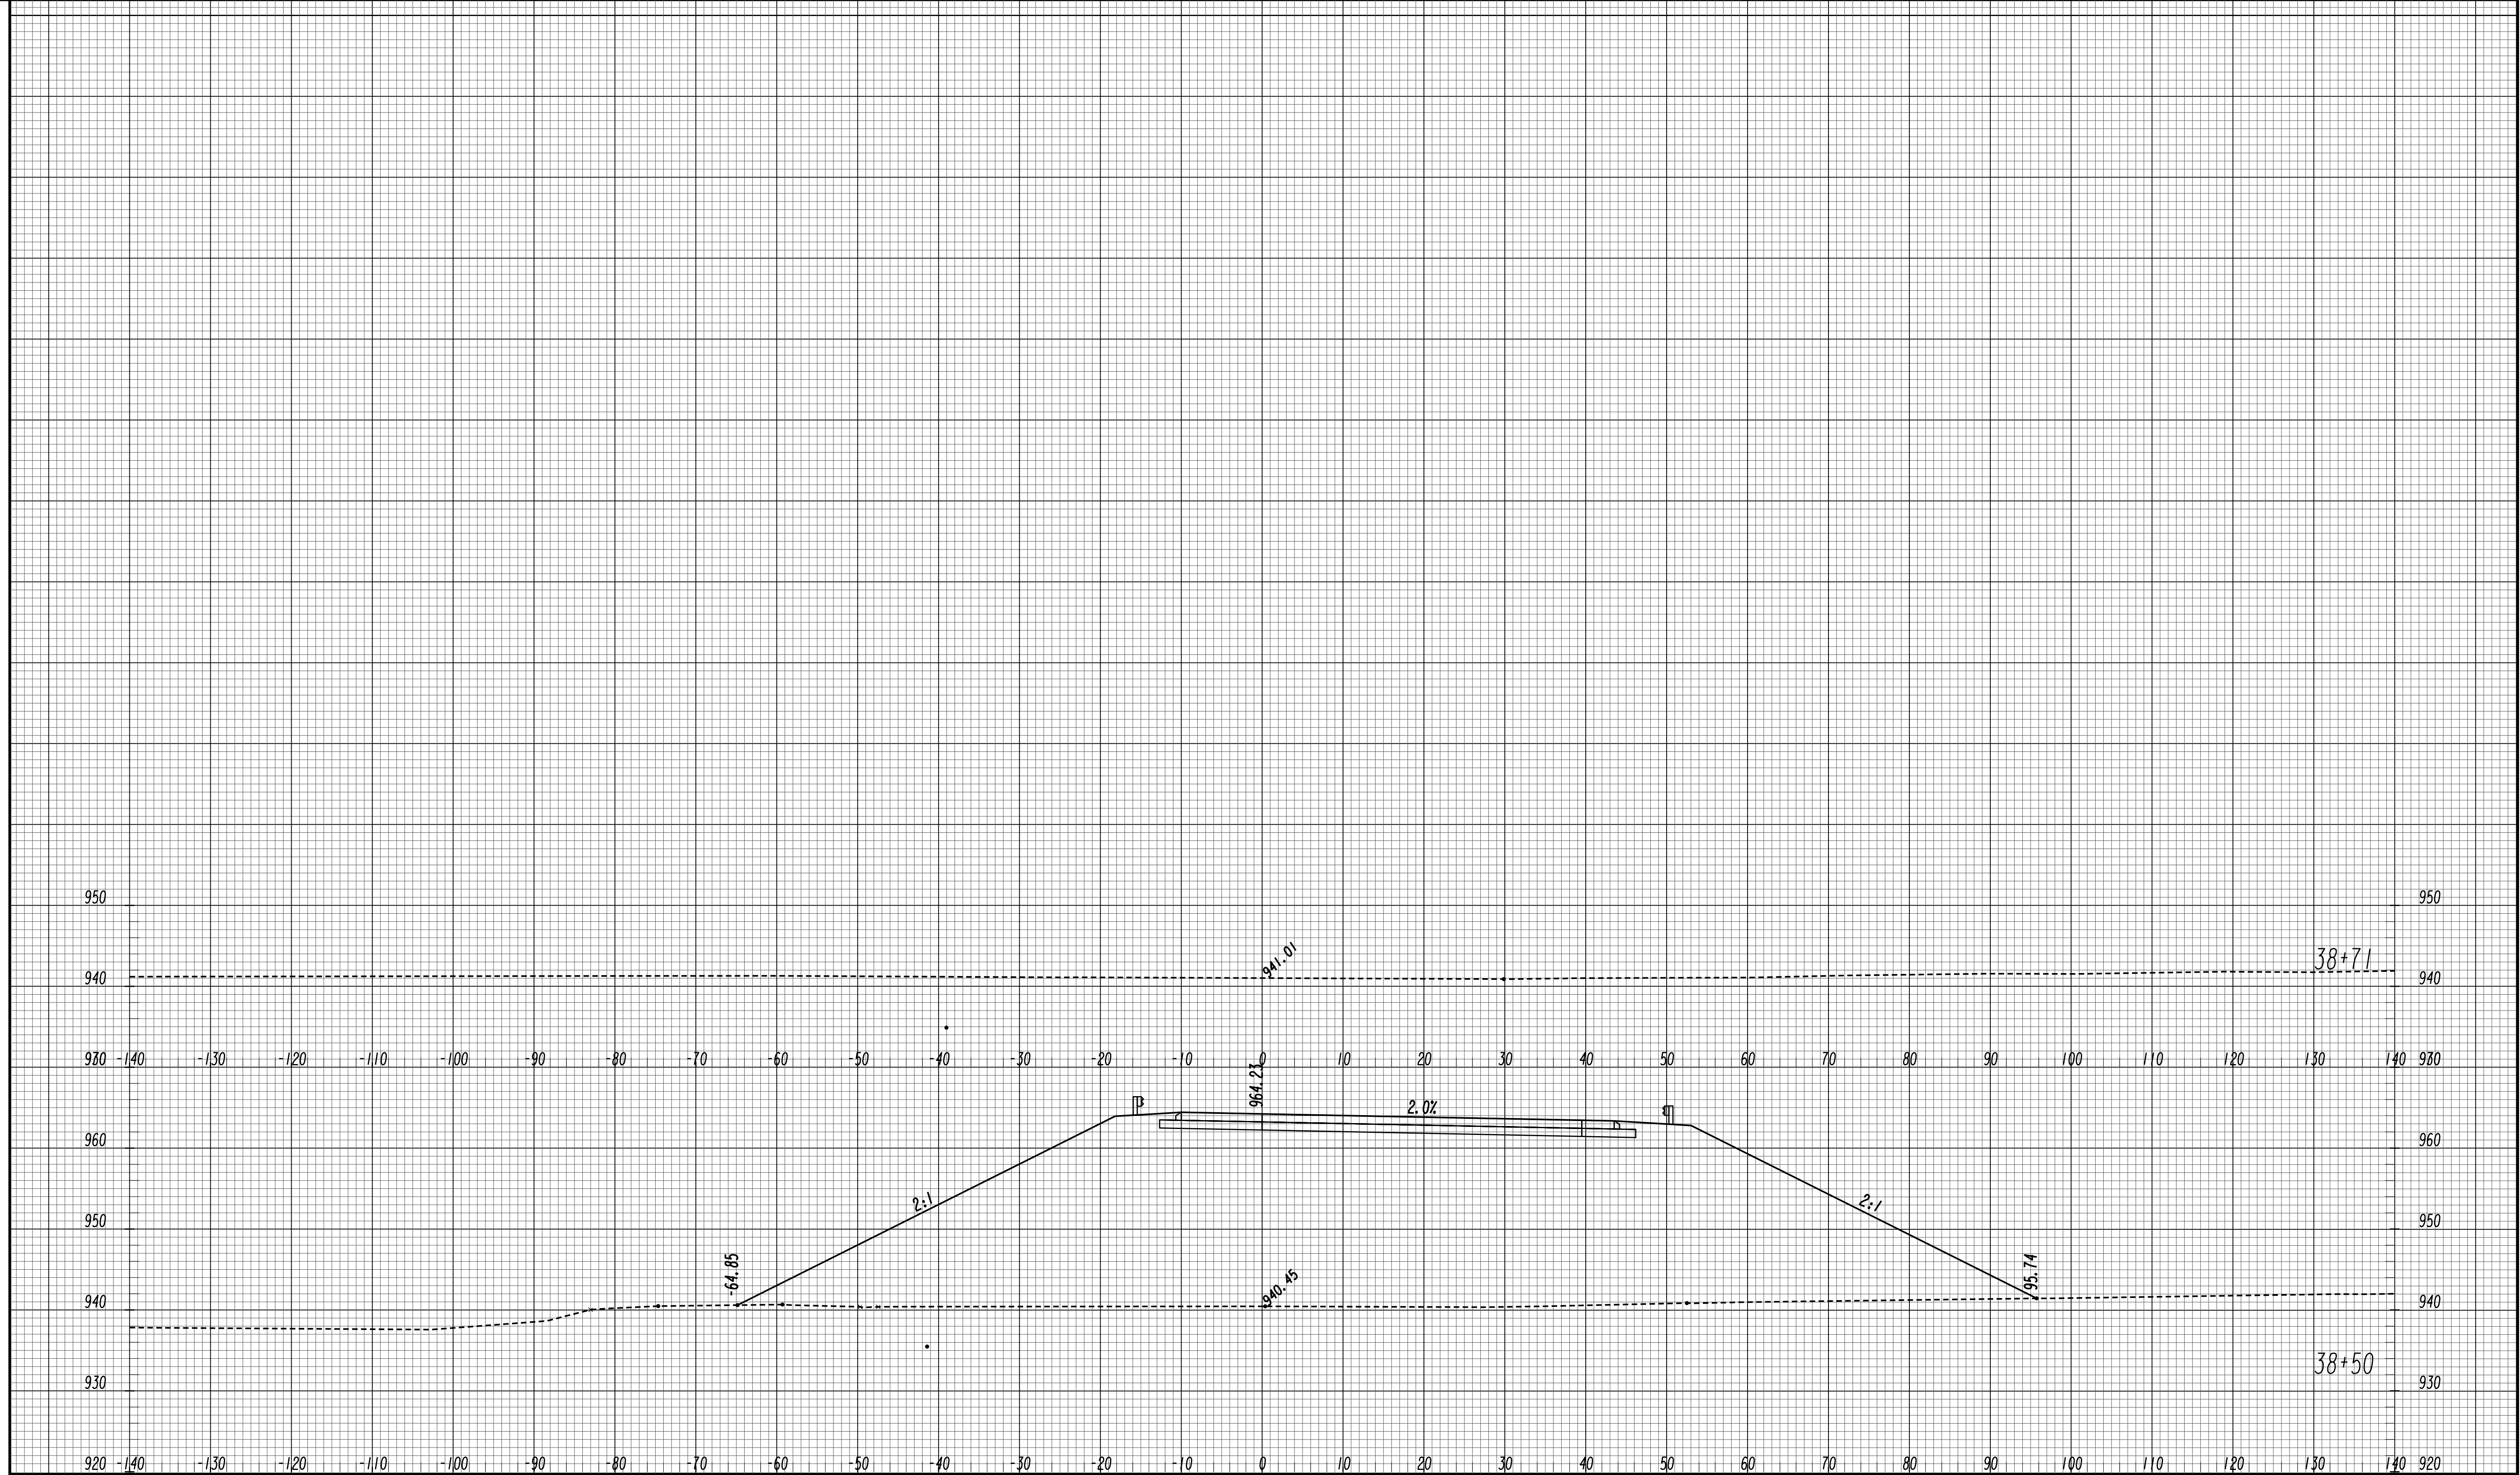

	GEORGIA DEPARTMENT OF TRANSPORTATION	SCALE 1 inch = 10 feet Vert. SCALE 1 inch = 10 feet Horiz.	<table border="1" style="width:100%; border-collapse: collapse;"> <tr> <th colspan="2">REVISION DATES</th> </tr> <tr> <td> </td> <td> </td> </tr> </table> <p style="text-align: center;">STATE OF GEORGIA DEPARTMENT OF TRANSPORTATION OFFICE: ROADWAY DESIGN CROSS SECTIONS RAMP B WB ENTRANCE RAMP</p> <p style="text-align: right;">DRAWING No. 23-0056</p>	REVISION DATES											
REVISION DATES															

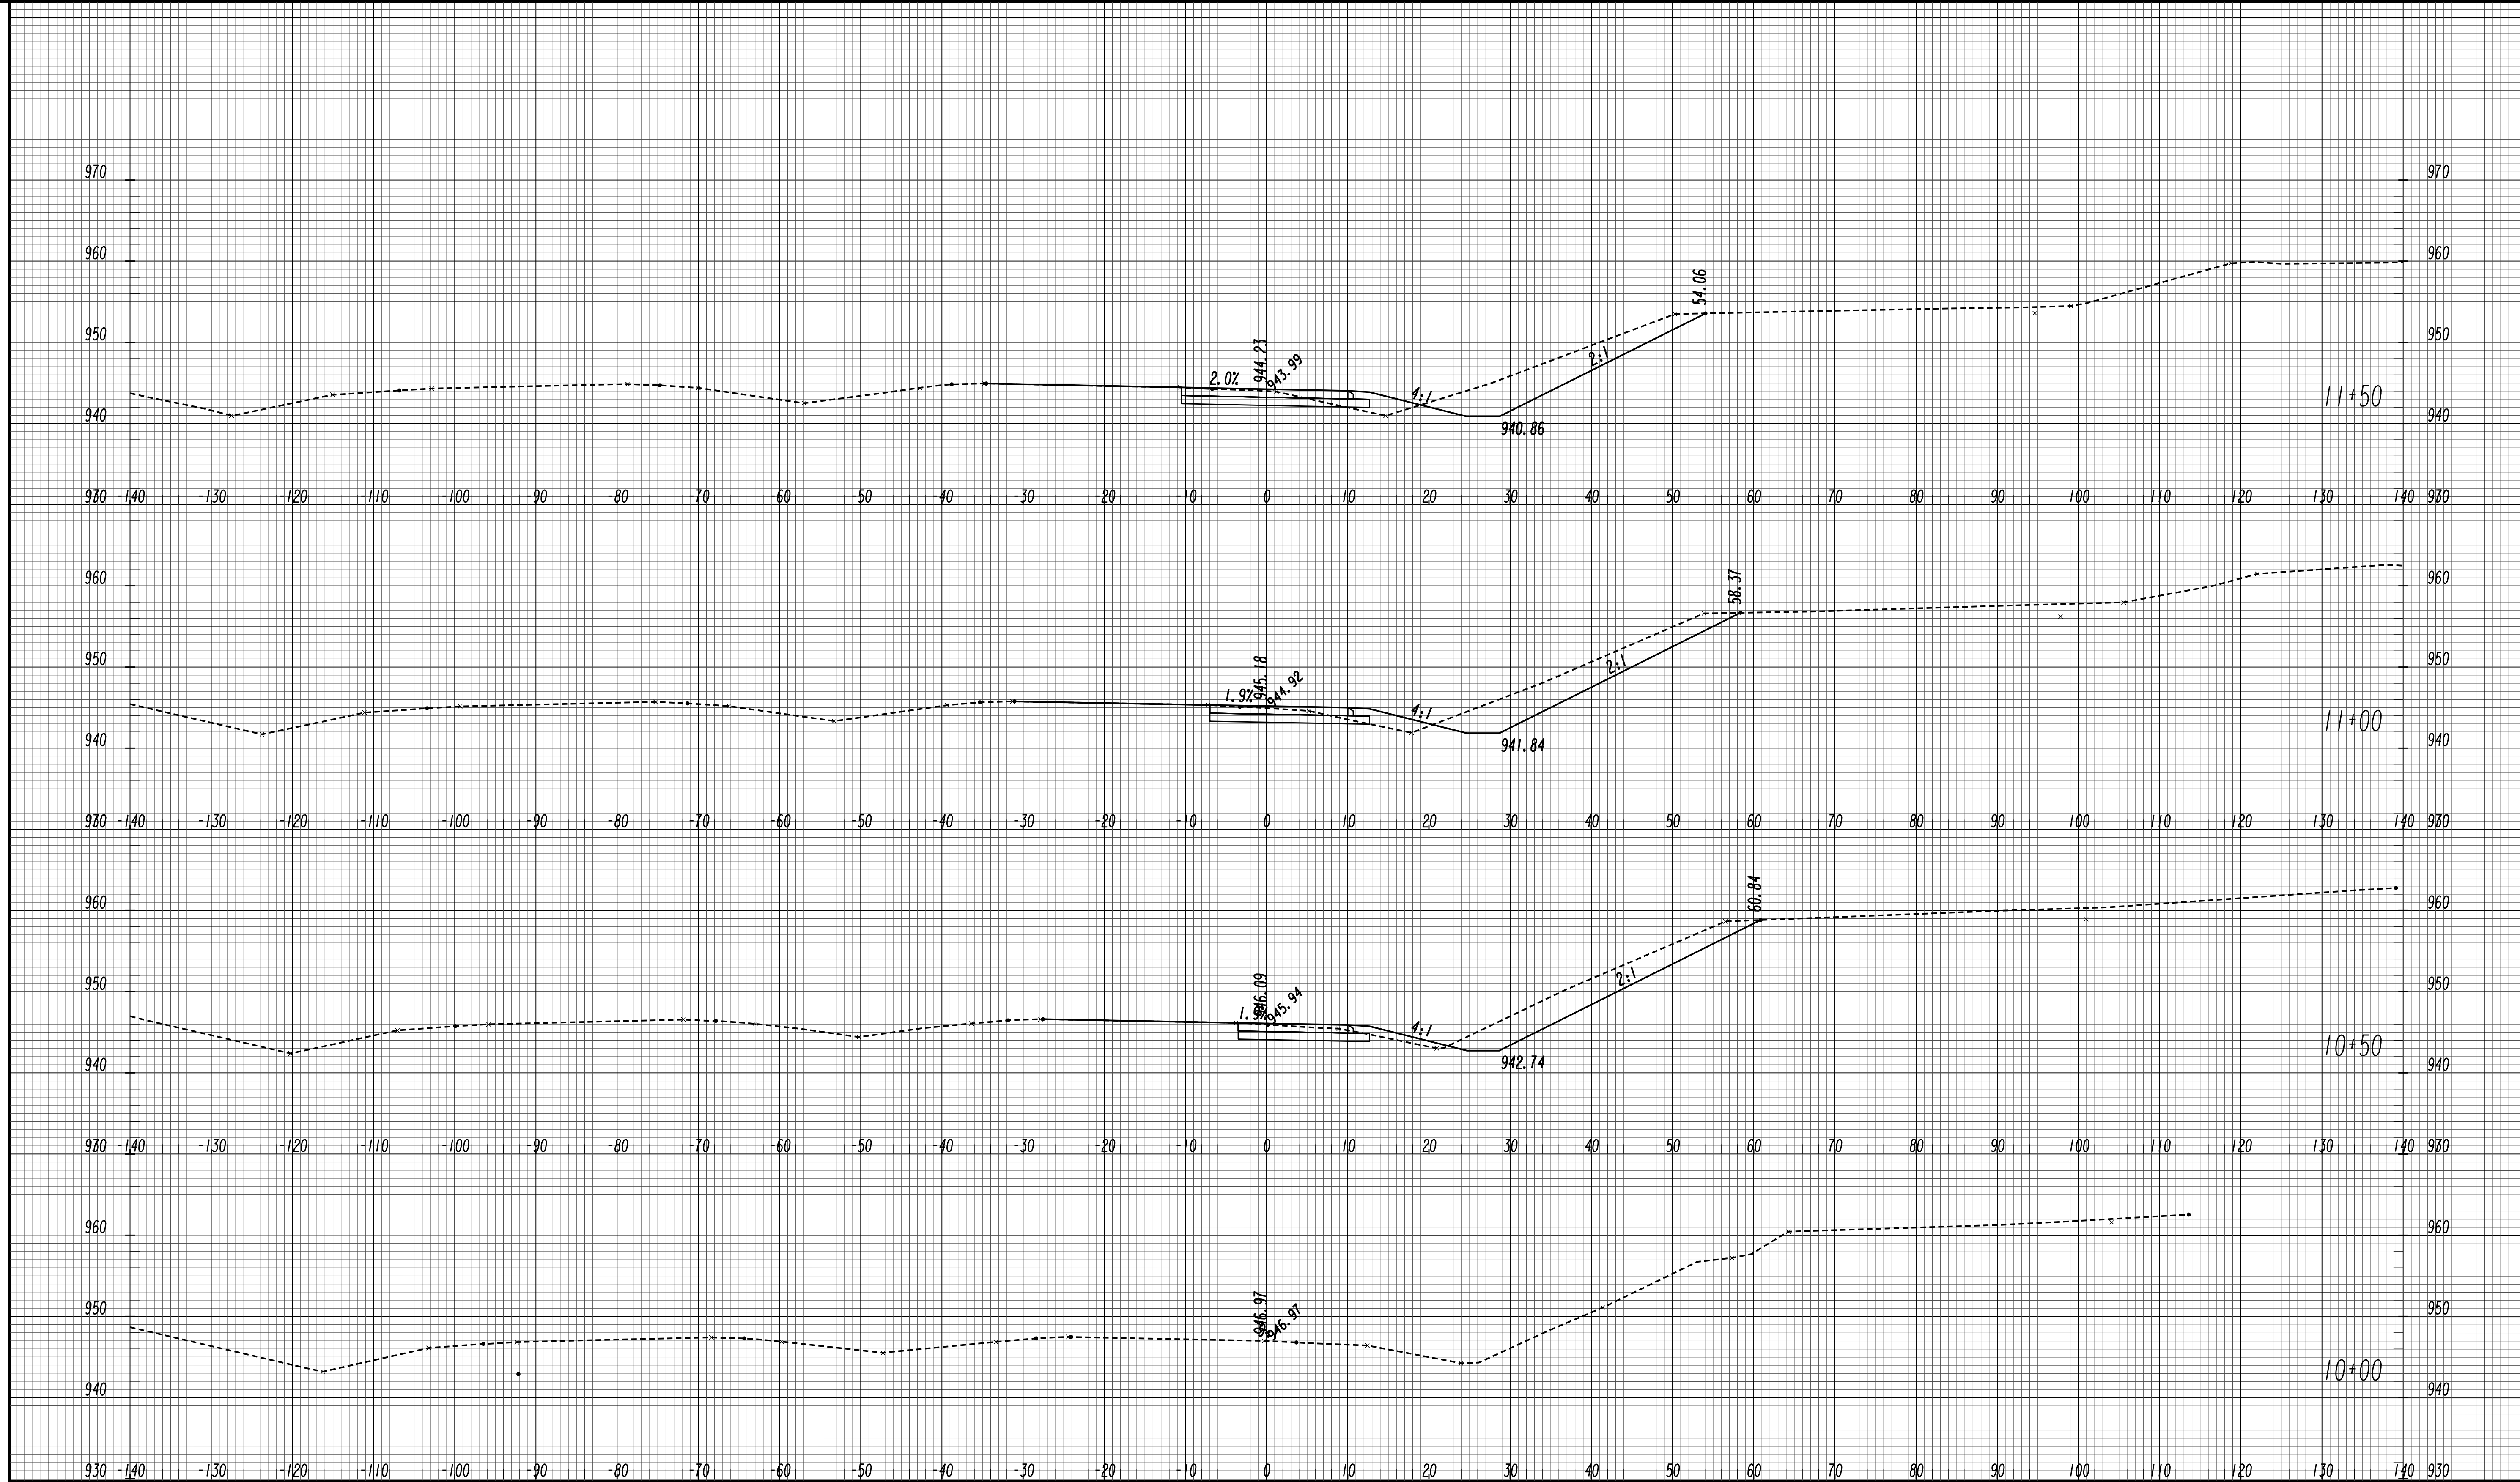

GEORGIA
 DEPARTMENT
 OF
 TRANSPORTATION


SCALE 1 inch = 10 feet Vert.
 SCALE 1 inch = 10 feet Horiz.

REVISION DATES	

STATE OF GEORGIA
 DEPARTMENT OF TRANSPORTATION
 OFFICE: ROADWAY DESIGN
CROSS SECTIONS

RAMP C EB EXIT RAMP

DRAWING No.
23-0057

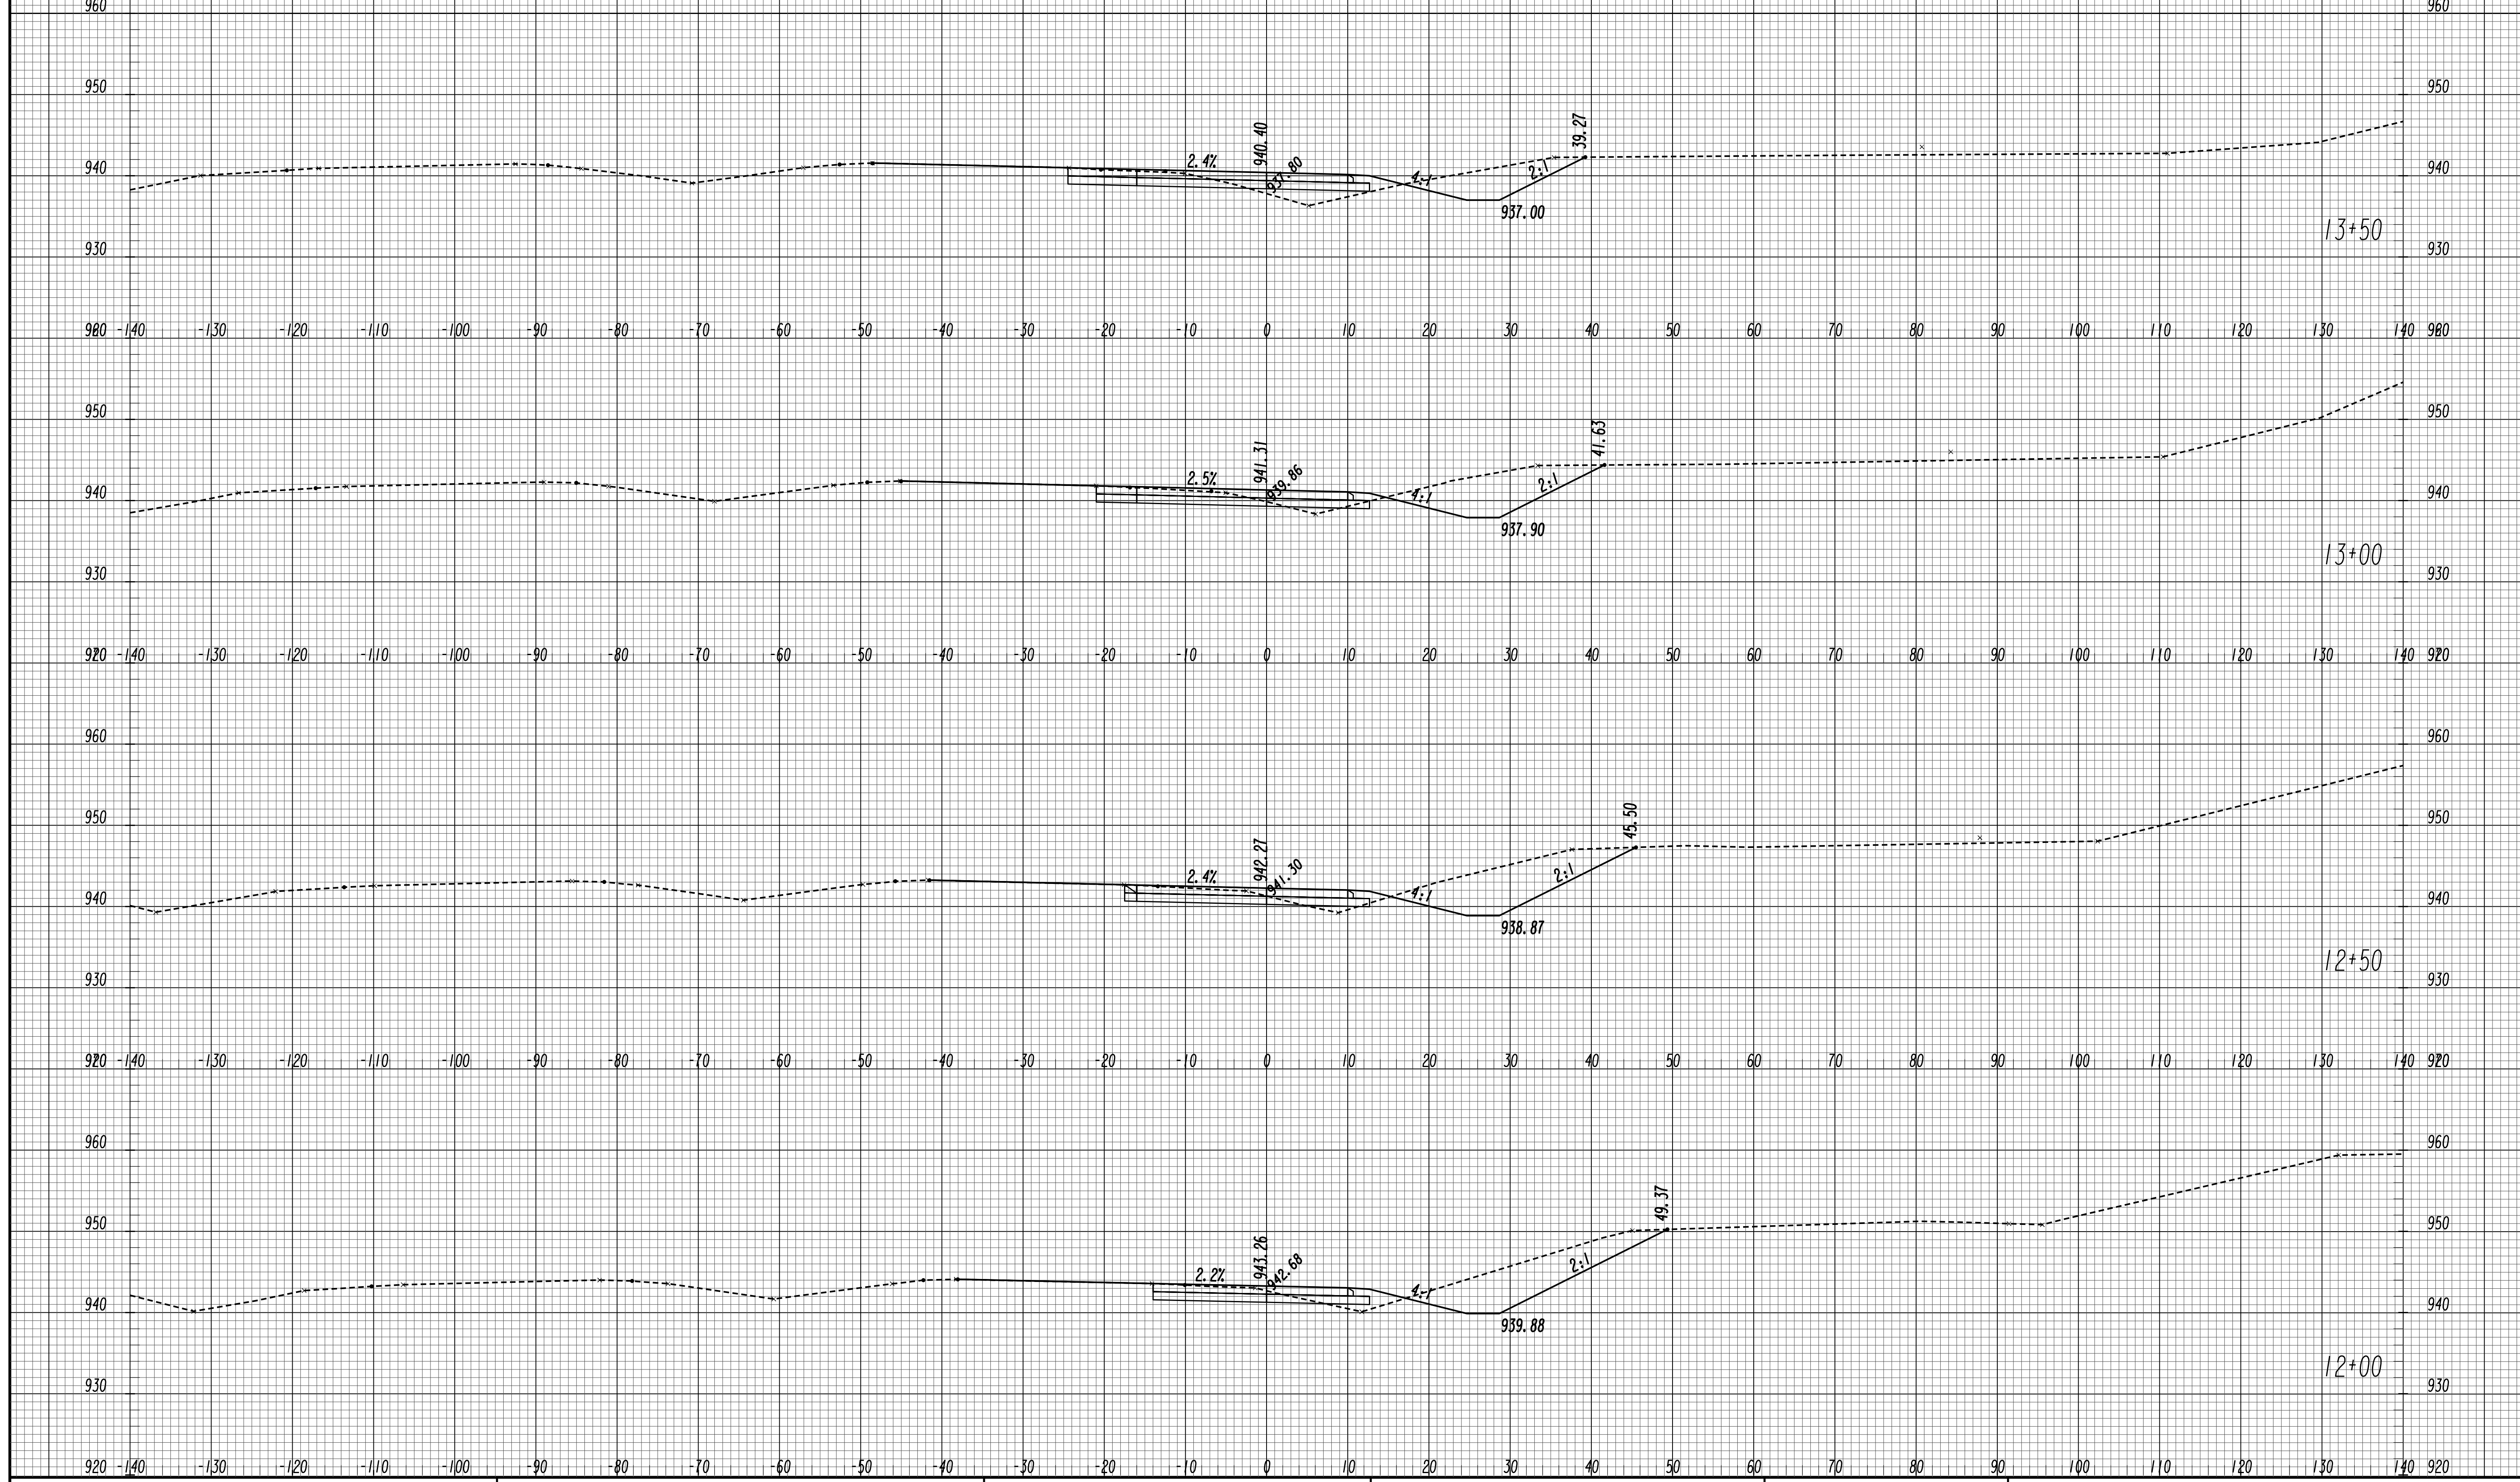


GEORGIA
 DEPARTMENT
 OF
 TRANSPORTATION

SCALE 1 inch = 10 feet Vert.
 SCALE 1 inch = 10 feet Horiz.

REVISION DATES	

STATE OF GEORGIA
 DEPARTMENT OF TRANSPORTATION
 OFFICE: ROADWAY DESIGN
CROSS SECTIONS
 RAMP C EB EXIT RAMP
 DRAWING No. 23-0058

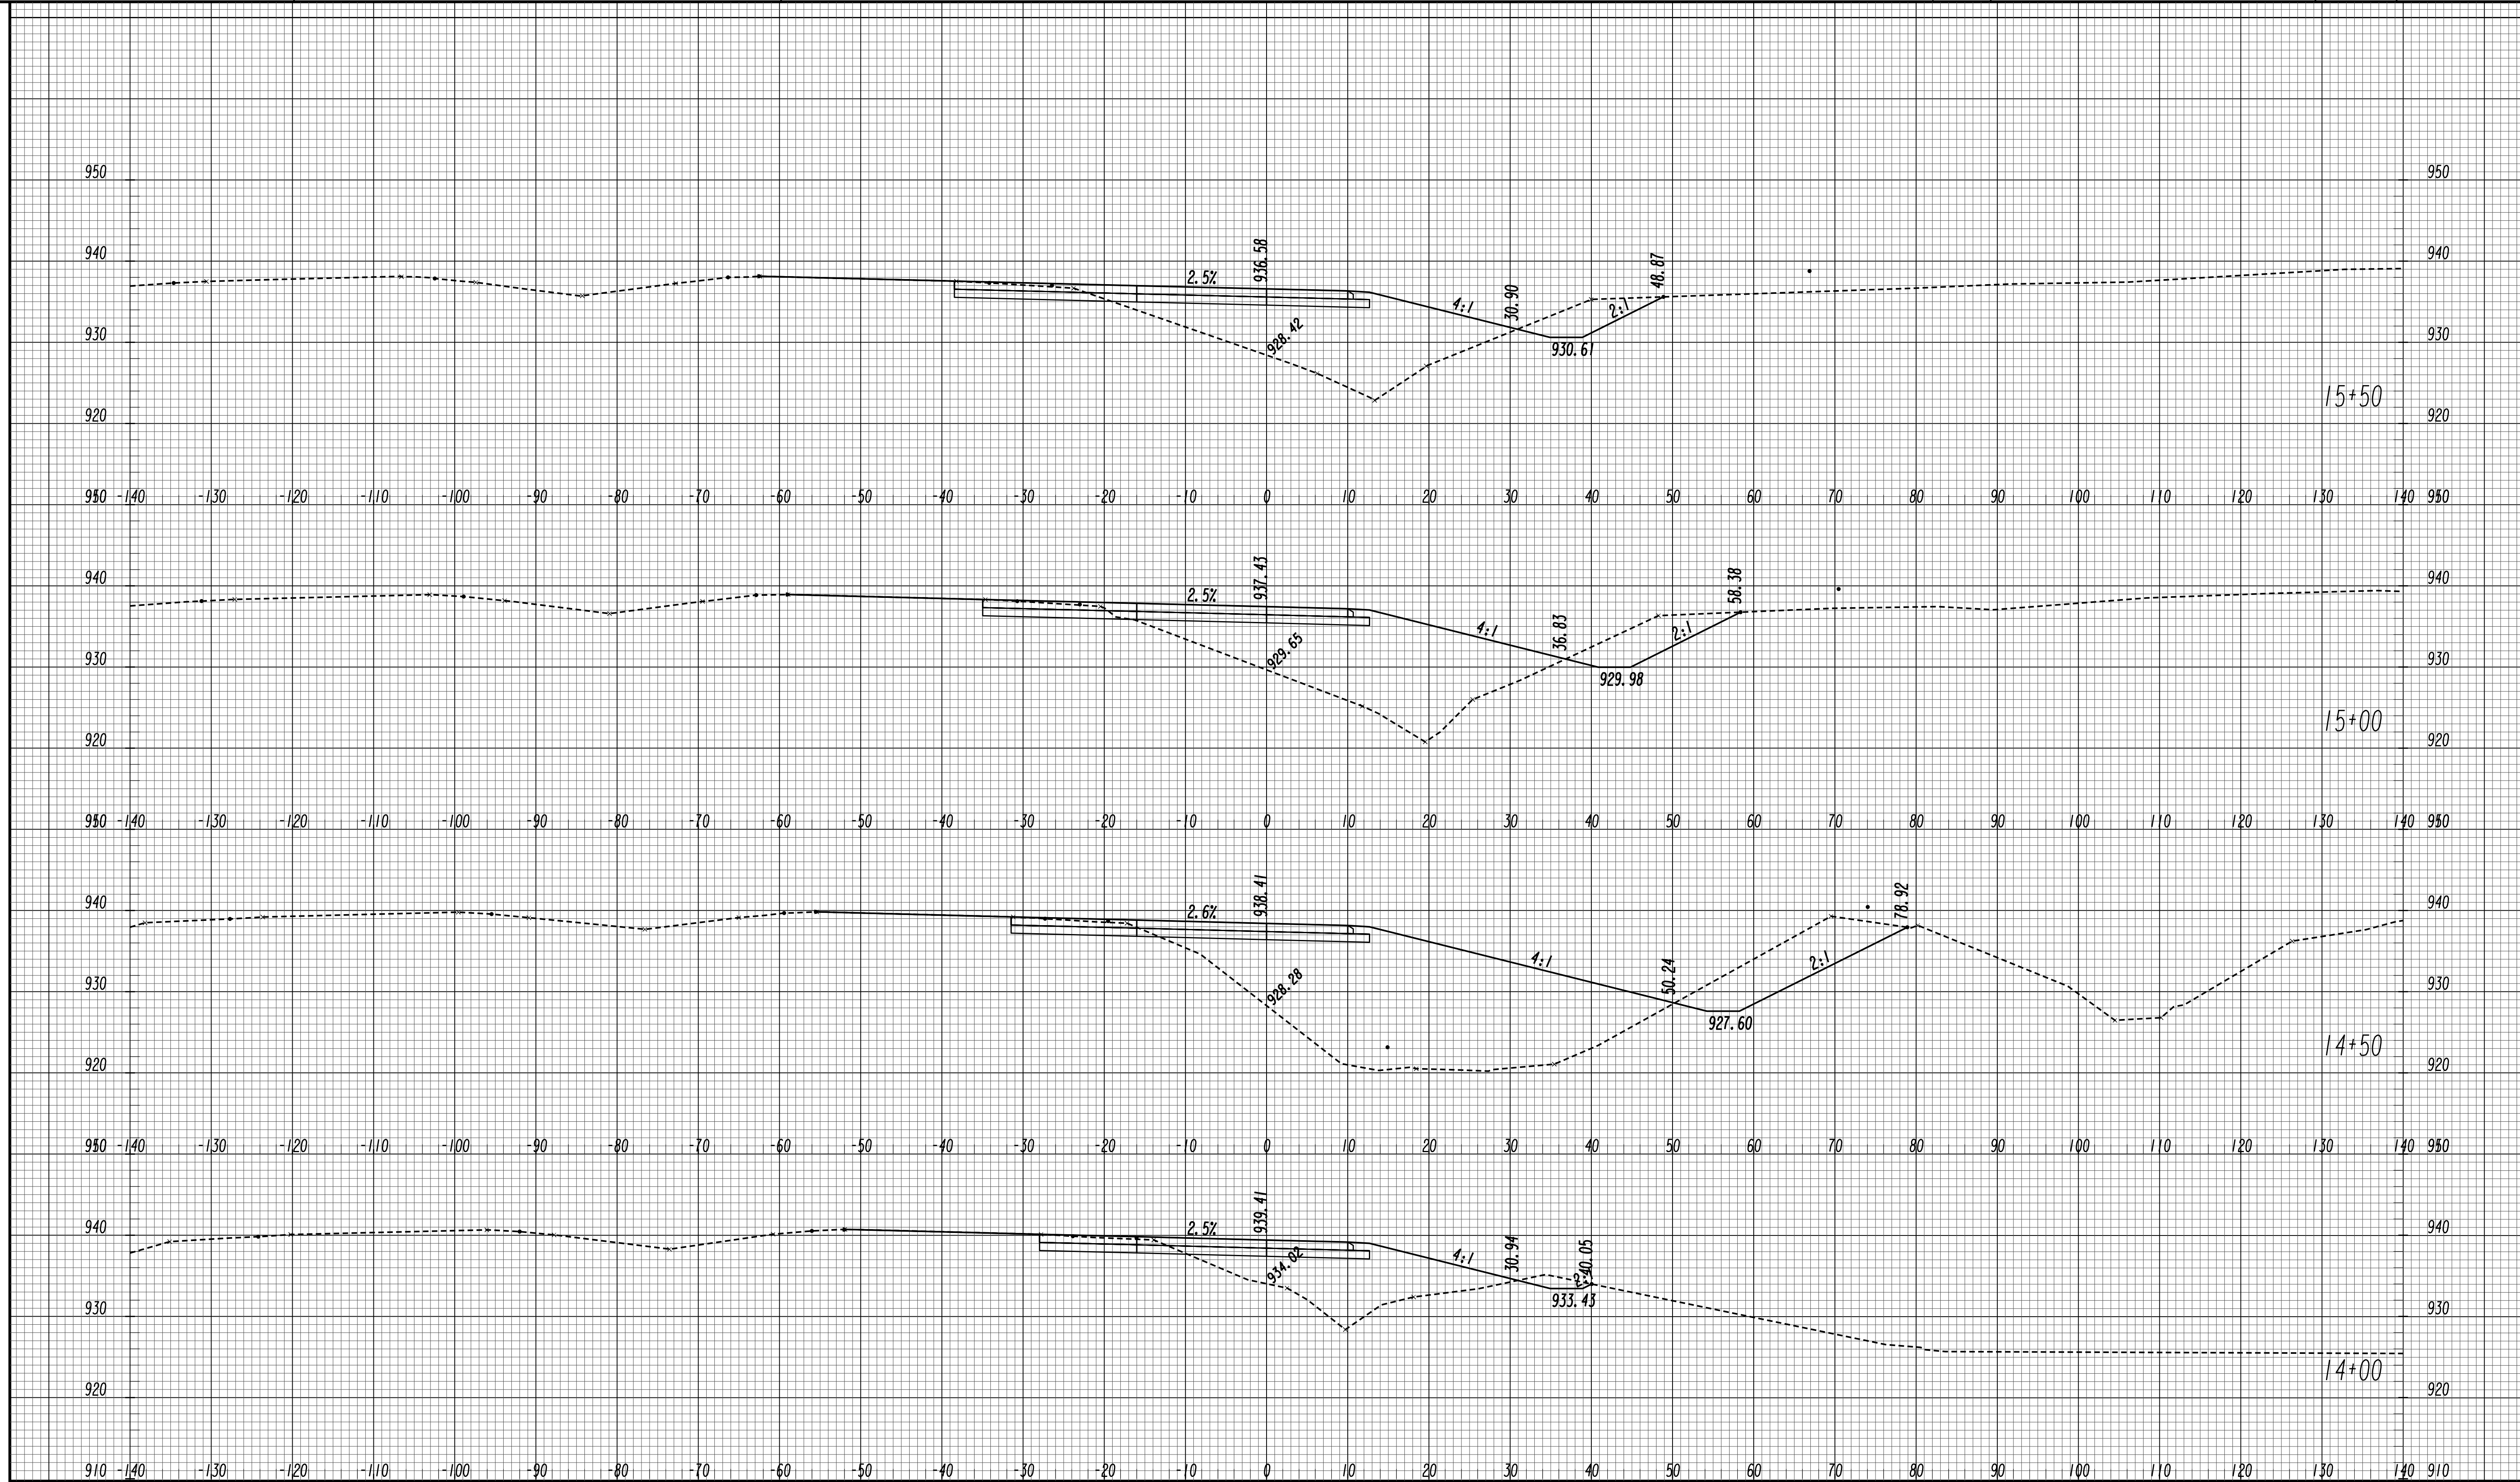

GEORGIA
 DEPARTMENT
 OF
 TRANSPORTATION


SCALE 1 inch = 10 feet Vert.
 SCALE 1 inch = 10 feet Horiz.

REVISION DATES

STATE OF GEORGIA
 DEPARTMENT OF TRANSPORTATION
 OFFICE: ROADWAY DESIGN
CROSS SECTIONS

RAMP C EB EXIT RAMP

DRAWING No.
23-0059

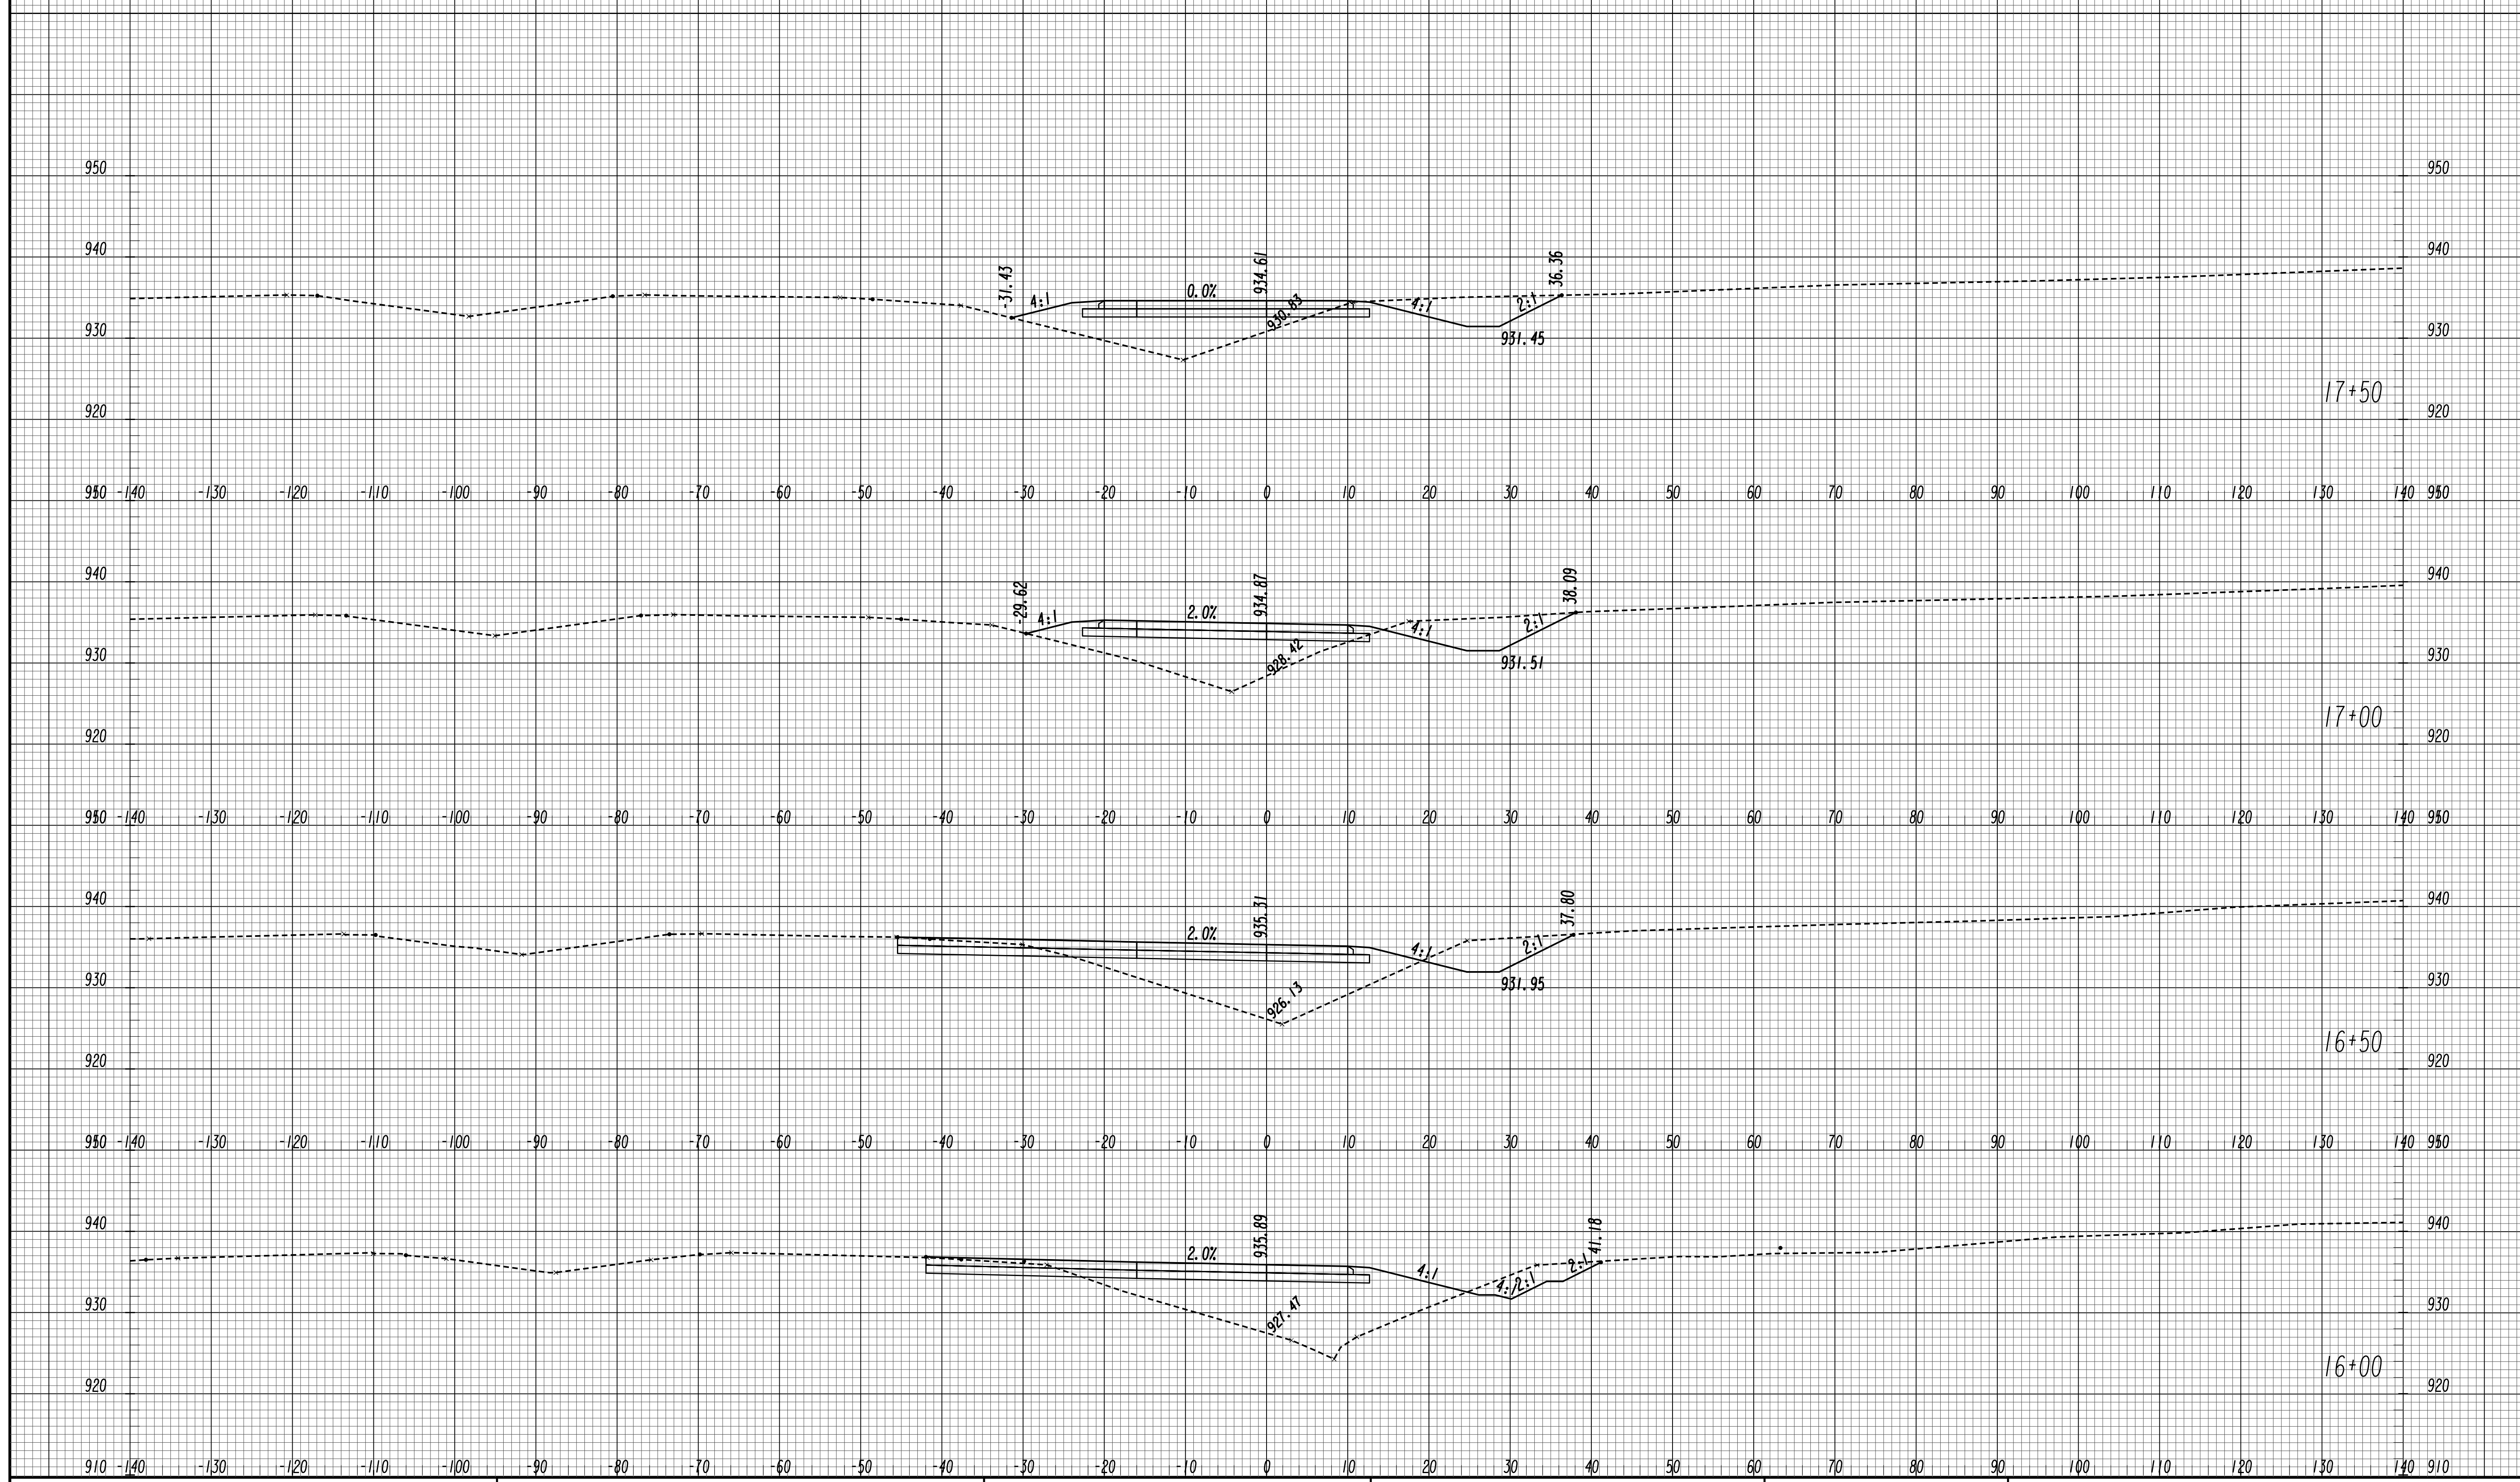

GEORGIA
 DEPARTMENT
 OF
 TRANSPORTATION


SCALE 1 inch = 10 feet Vert.
 SCALE 1 inch = 10 feet Horiz.

REVISION DATES

STATE OF GEORGIA
 DEPARTMENT OF TRANSPORTATION
 OFFICE: ROADWAY DESIGN
CROSS SECTIONS

RAMP C EB EXIT RAMP

DRAWING No.
23-0060

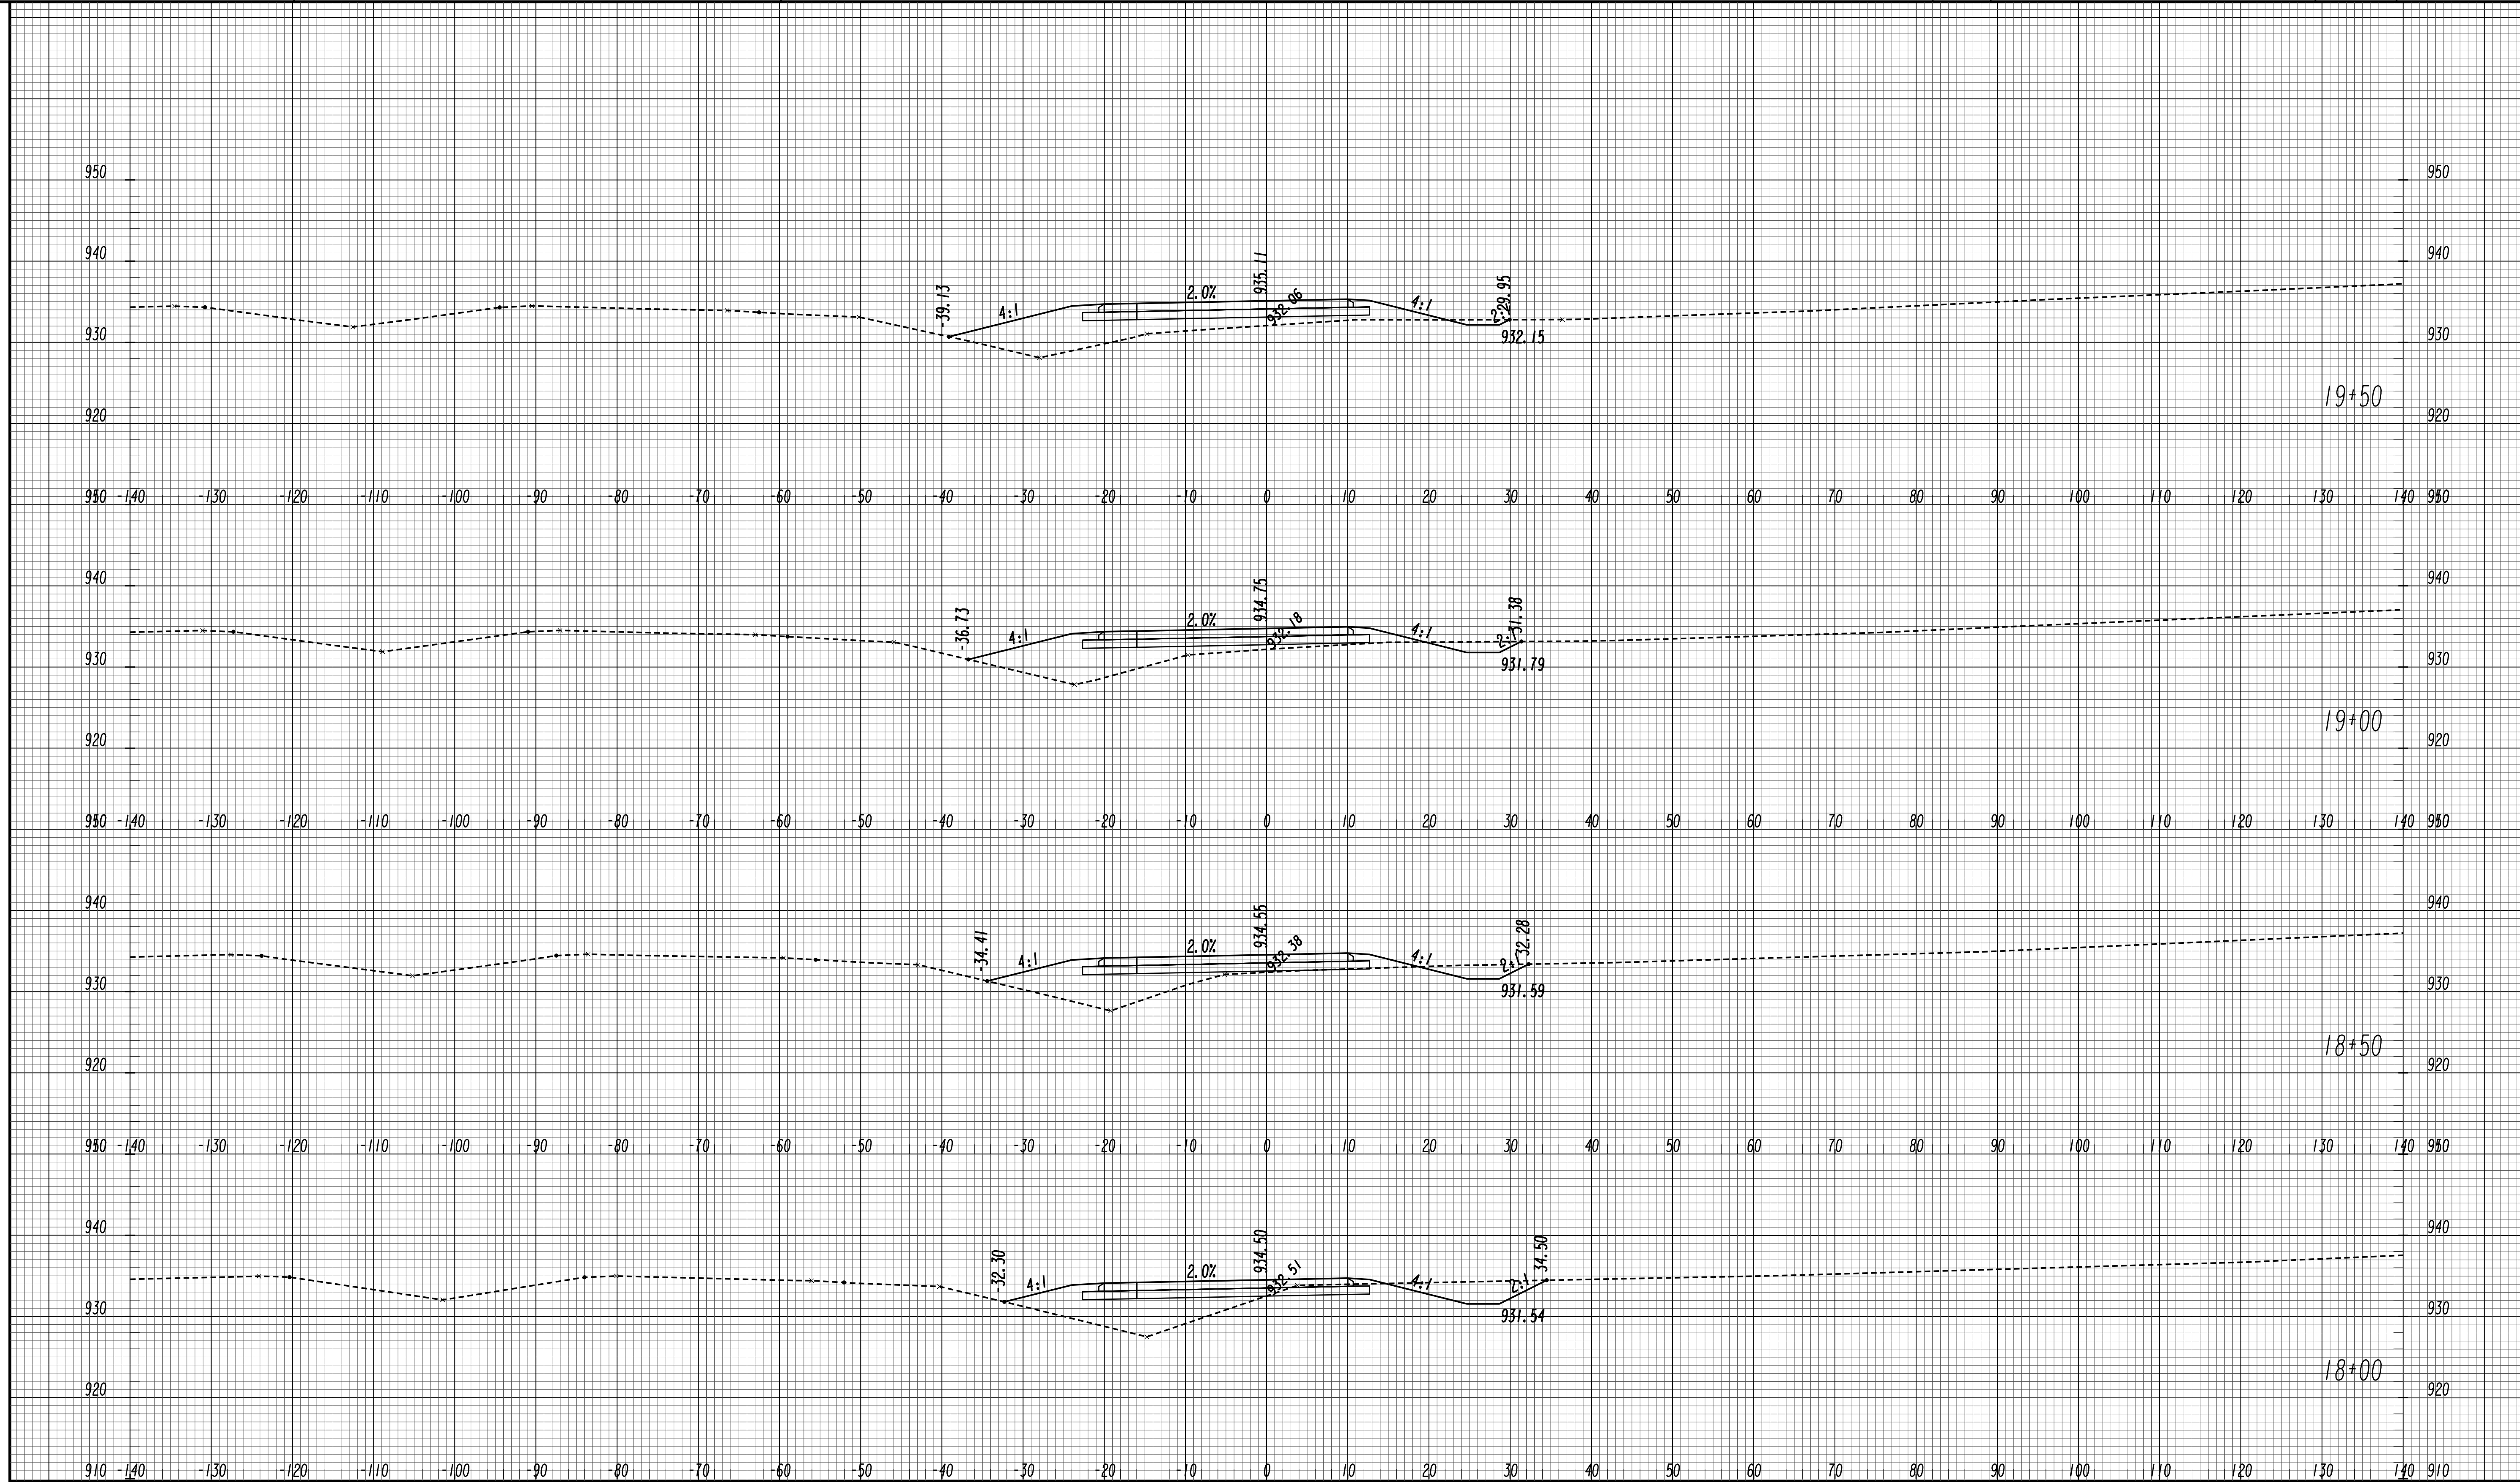

GEORGIA
 DEPARTMENT
 OF
 TRANSPORTATION


SCALE 1 inch = 10 feet Vert.
 SCALE 1 inch = 10 feet Horiz.

REVISION DATES	

STATE OF GEORGIA
 DEPARTMENT OF TRANSPORTATION
 OFFICE: ROADWAY DESIGN
CROSS SECTIONS

RAMP C EB EXIT RAMP

DRAWING No.
23-0061

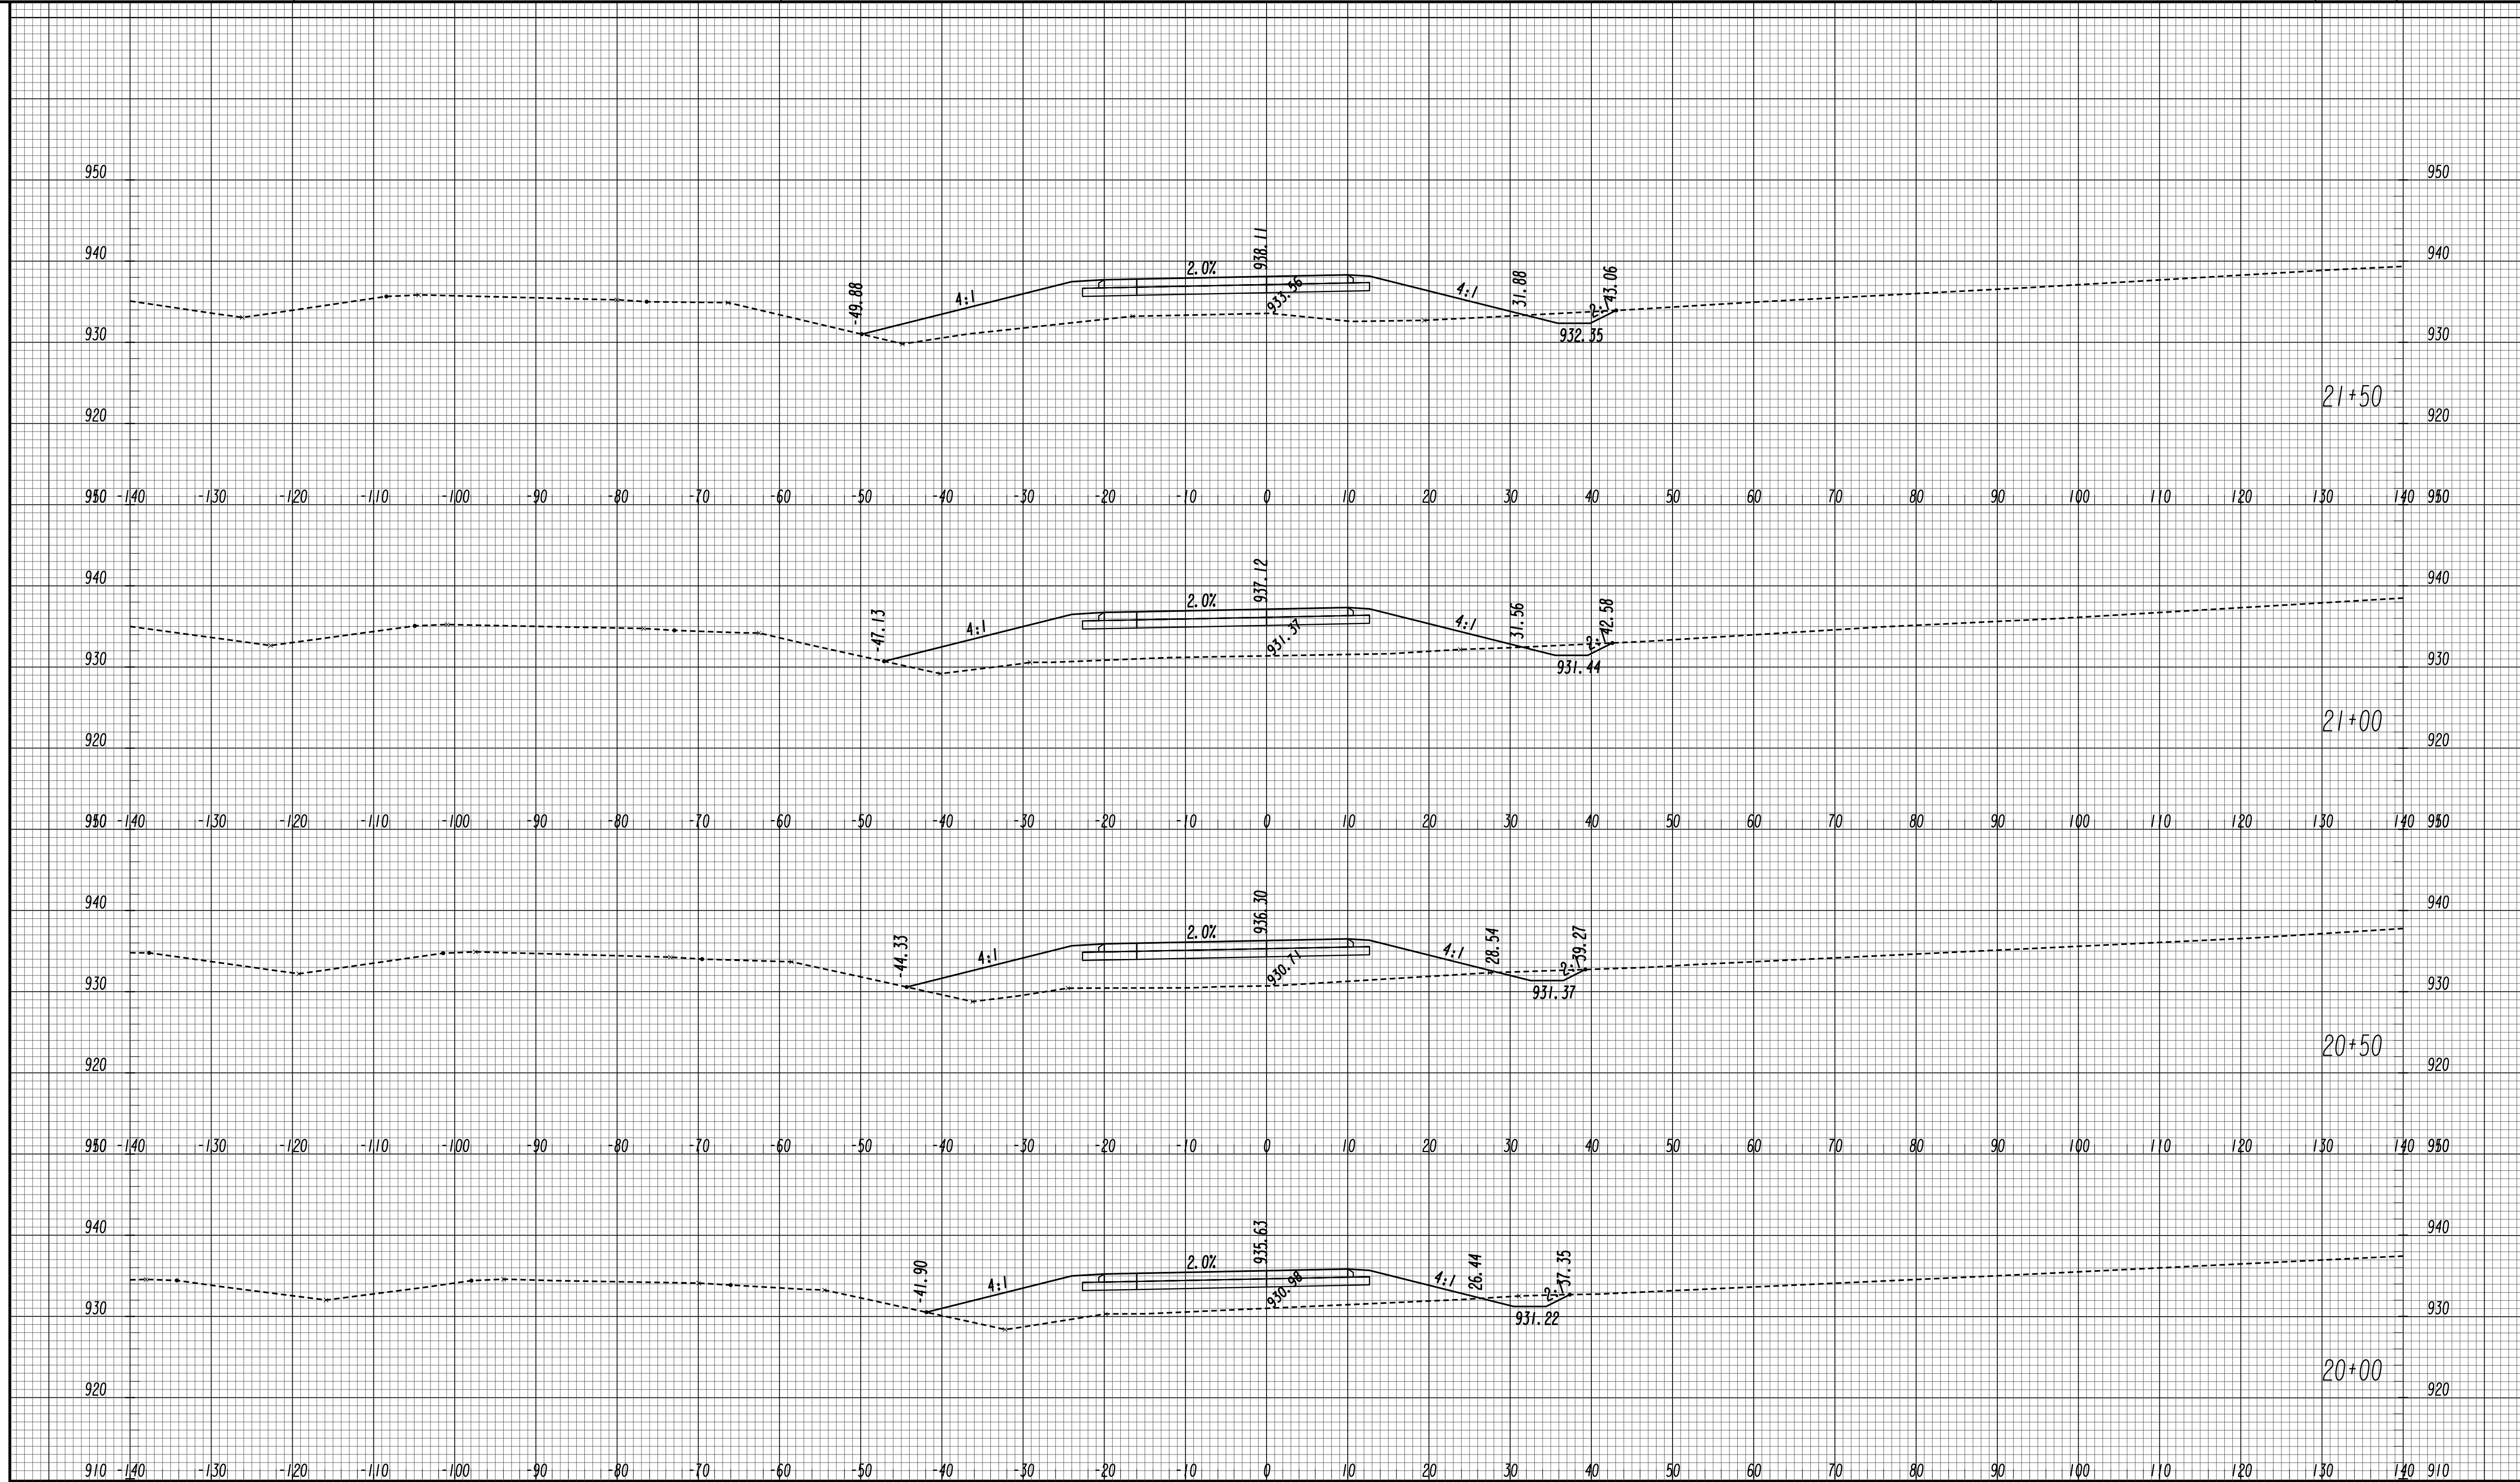

GEORGIA
 DEPARTMENT
 OF
 TRANSPORTATION


SCALE 1 inch = 10 feet Vert.
 SCALE 1 inch = 10 feet Horiz.

REVISION DATES	

STATE OF GEORGIA
 DEPARTMENT OF TRANSPORTATION
 OFFICE: ROADWAY DESIGN
CROSS SECTIONS

RAMP C EB EXIT RAMP

DRAWING No.
23-0062

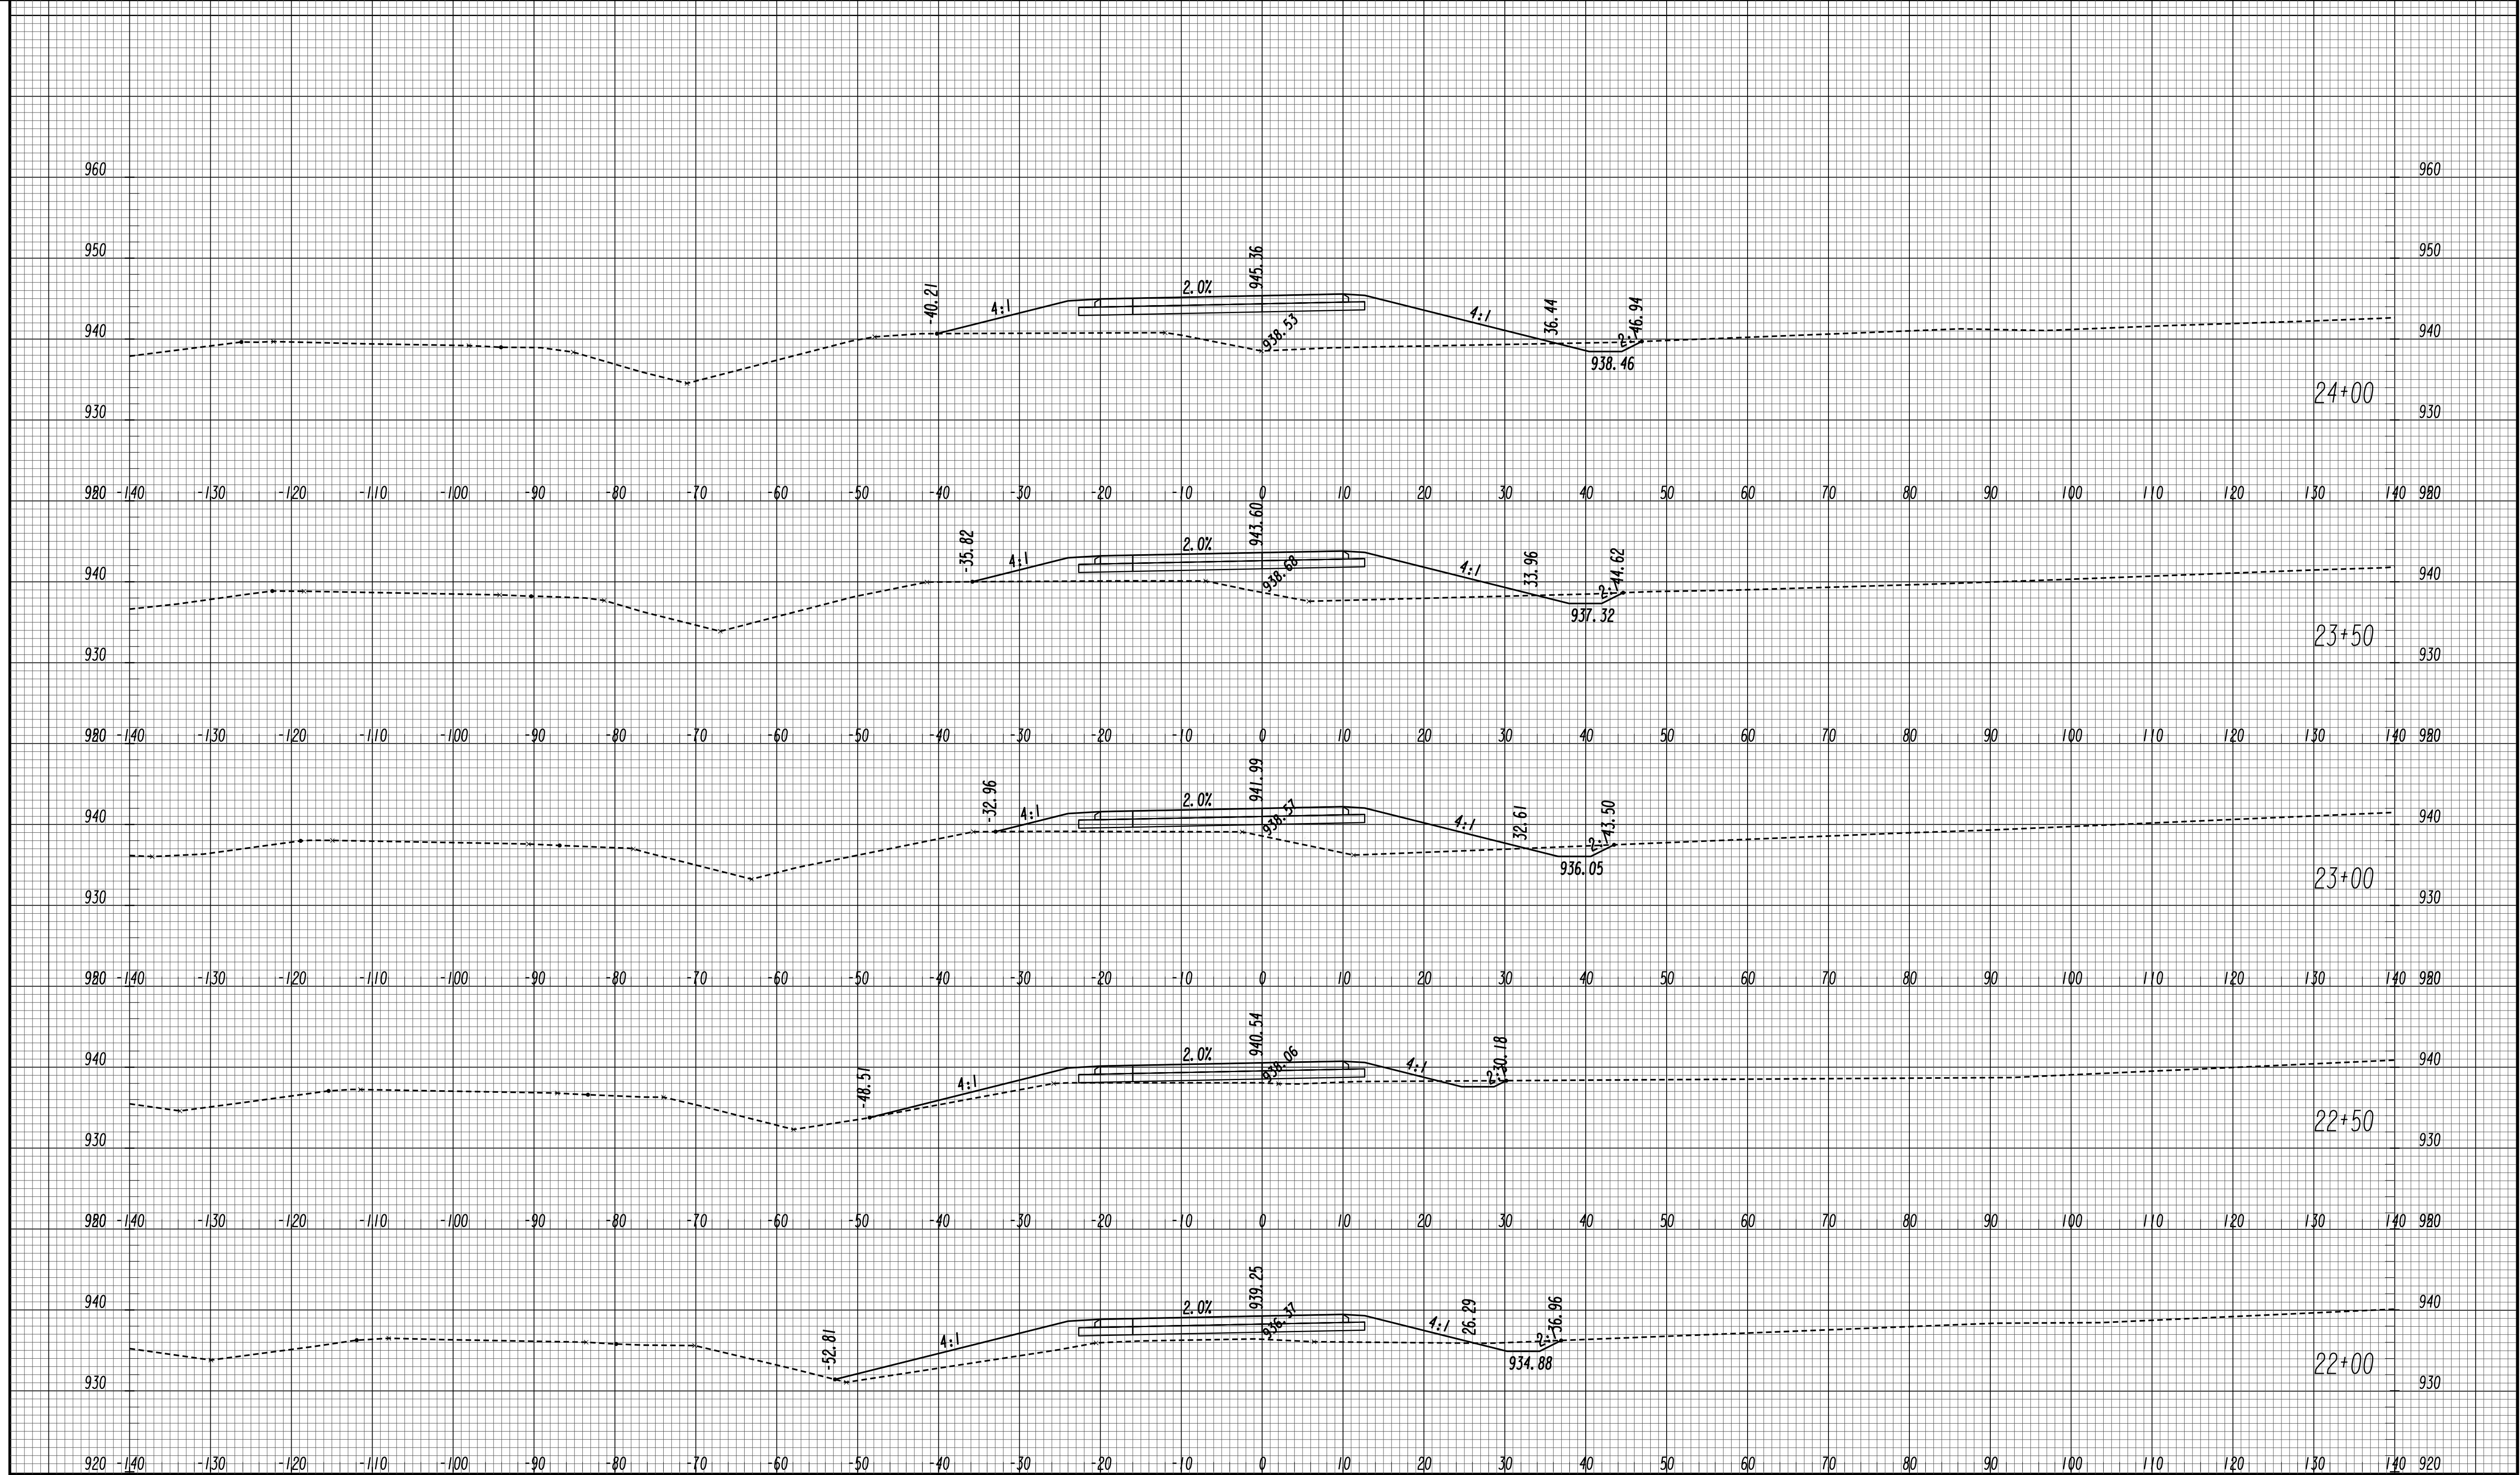


GEORGIA
 DEPARTMENT
 OF
 TRANSPORTATION

SCALE 1 inch = 10 feet Vert.
 SCALE 1 inch = 10 feet Horiz.

REVISION DATES	

STATE OF GEORGIA
 DEPARTMENT OF TRANSPORTATION
 OFFICE: ROADWAY DESIGN
CROSS SECTIONS
 RAMP C EB EXIT RAMP

DRAWING No.
23-0063

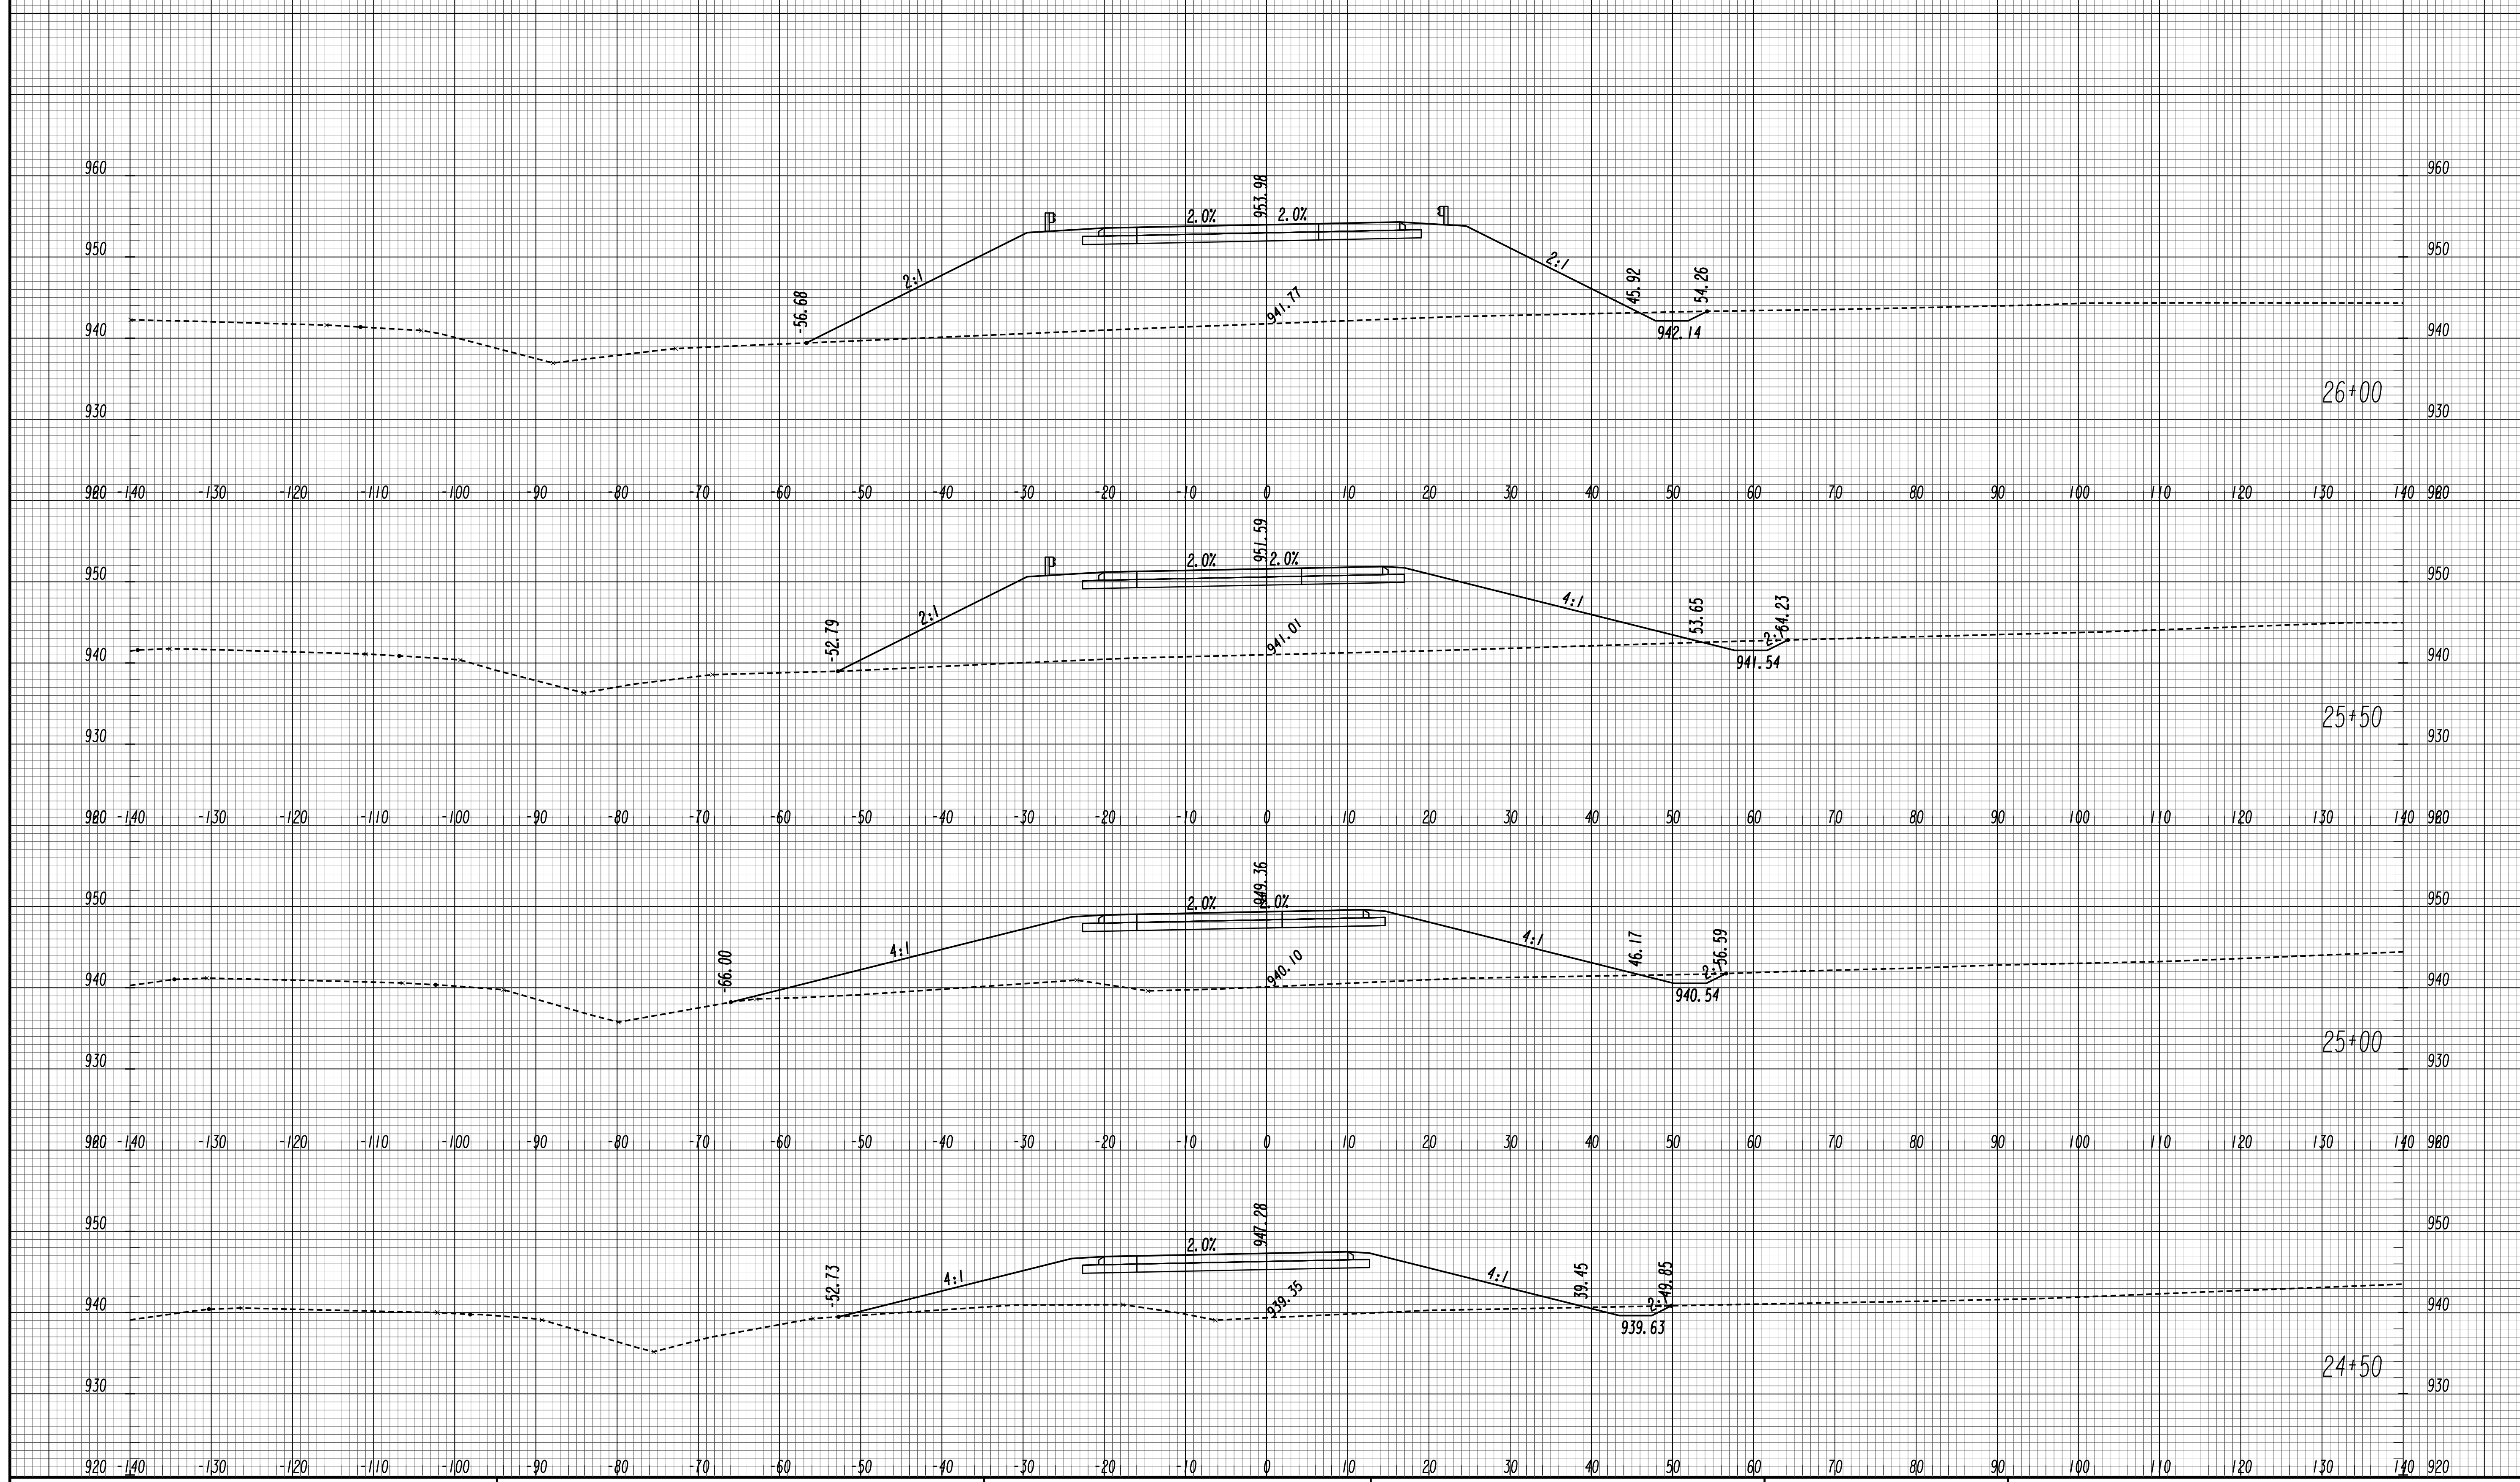


GEORGIA
 DEPARTMENT
 OF
 TRANSPORTATION

SCALE 1 inch = 10 feet Vert.
 SCALE 1 inch = 10 feet Horiz.

REVISION DATES	

STATE OF GEORGIA
 DEPARTMENT OF TRANSPORTATION
 OFFICE: ROADWAY DESIGN
CROSS SECTIONS
 RAMP C EB EXIT RAMP

DRAWING No.
23-0064

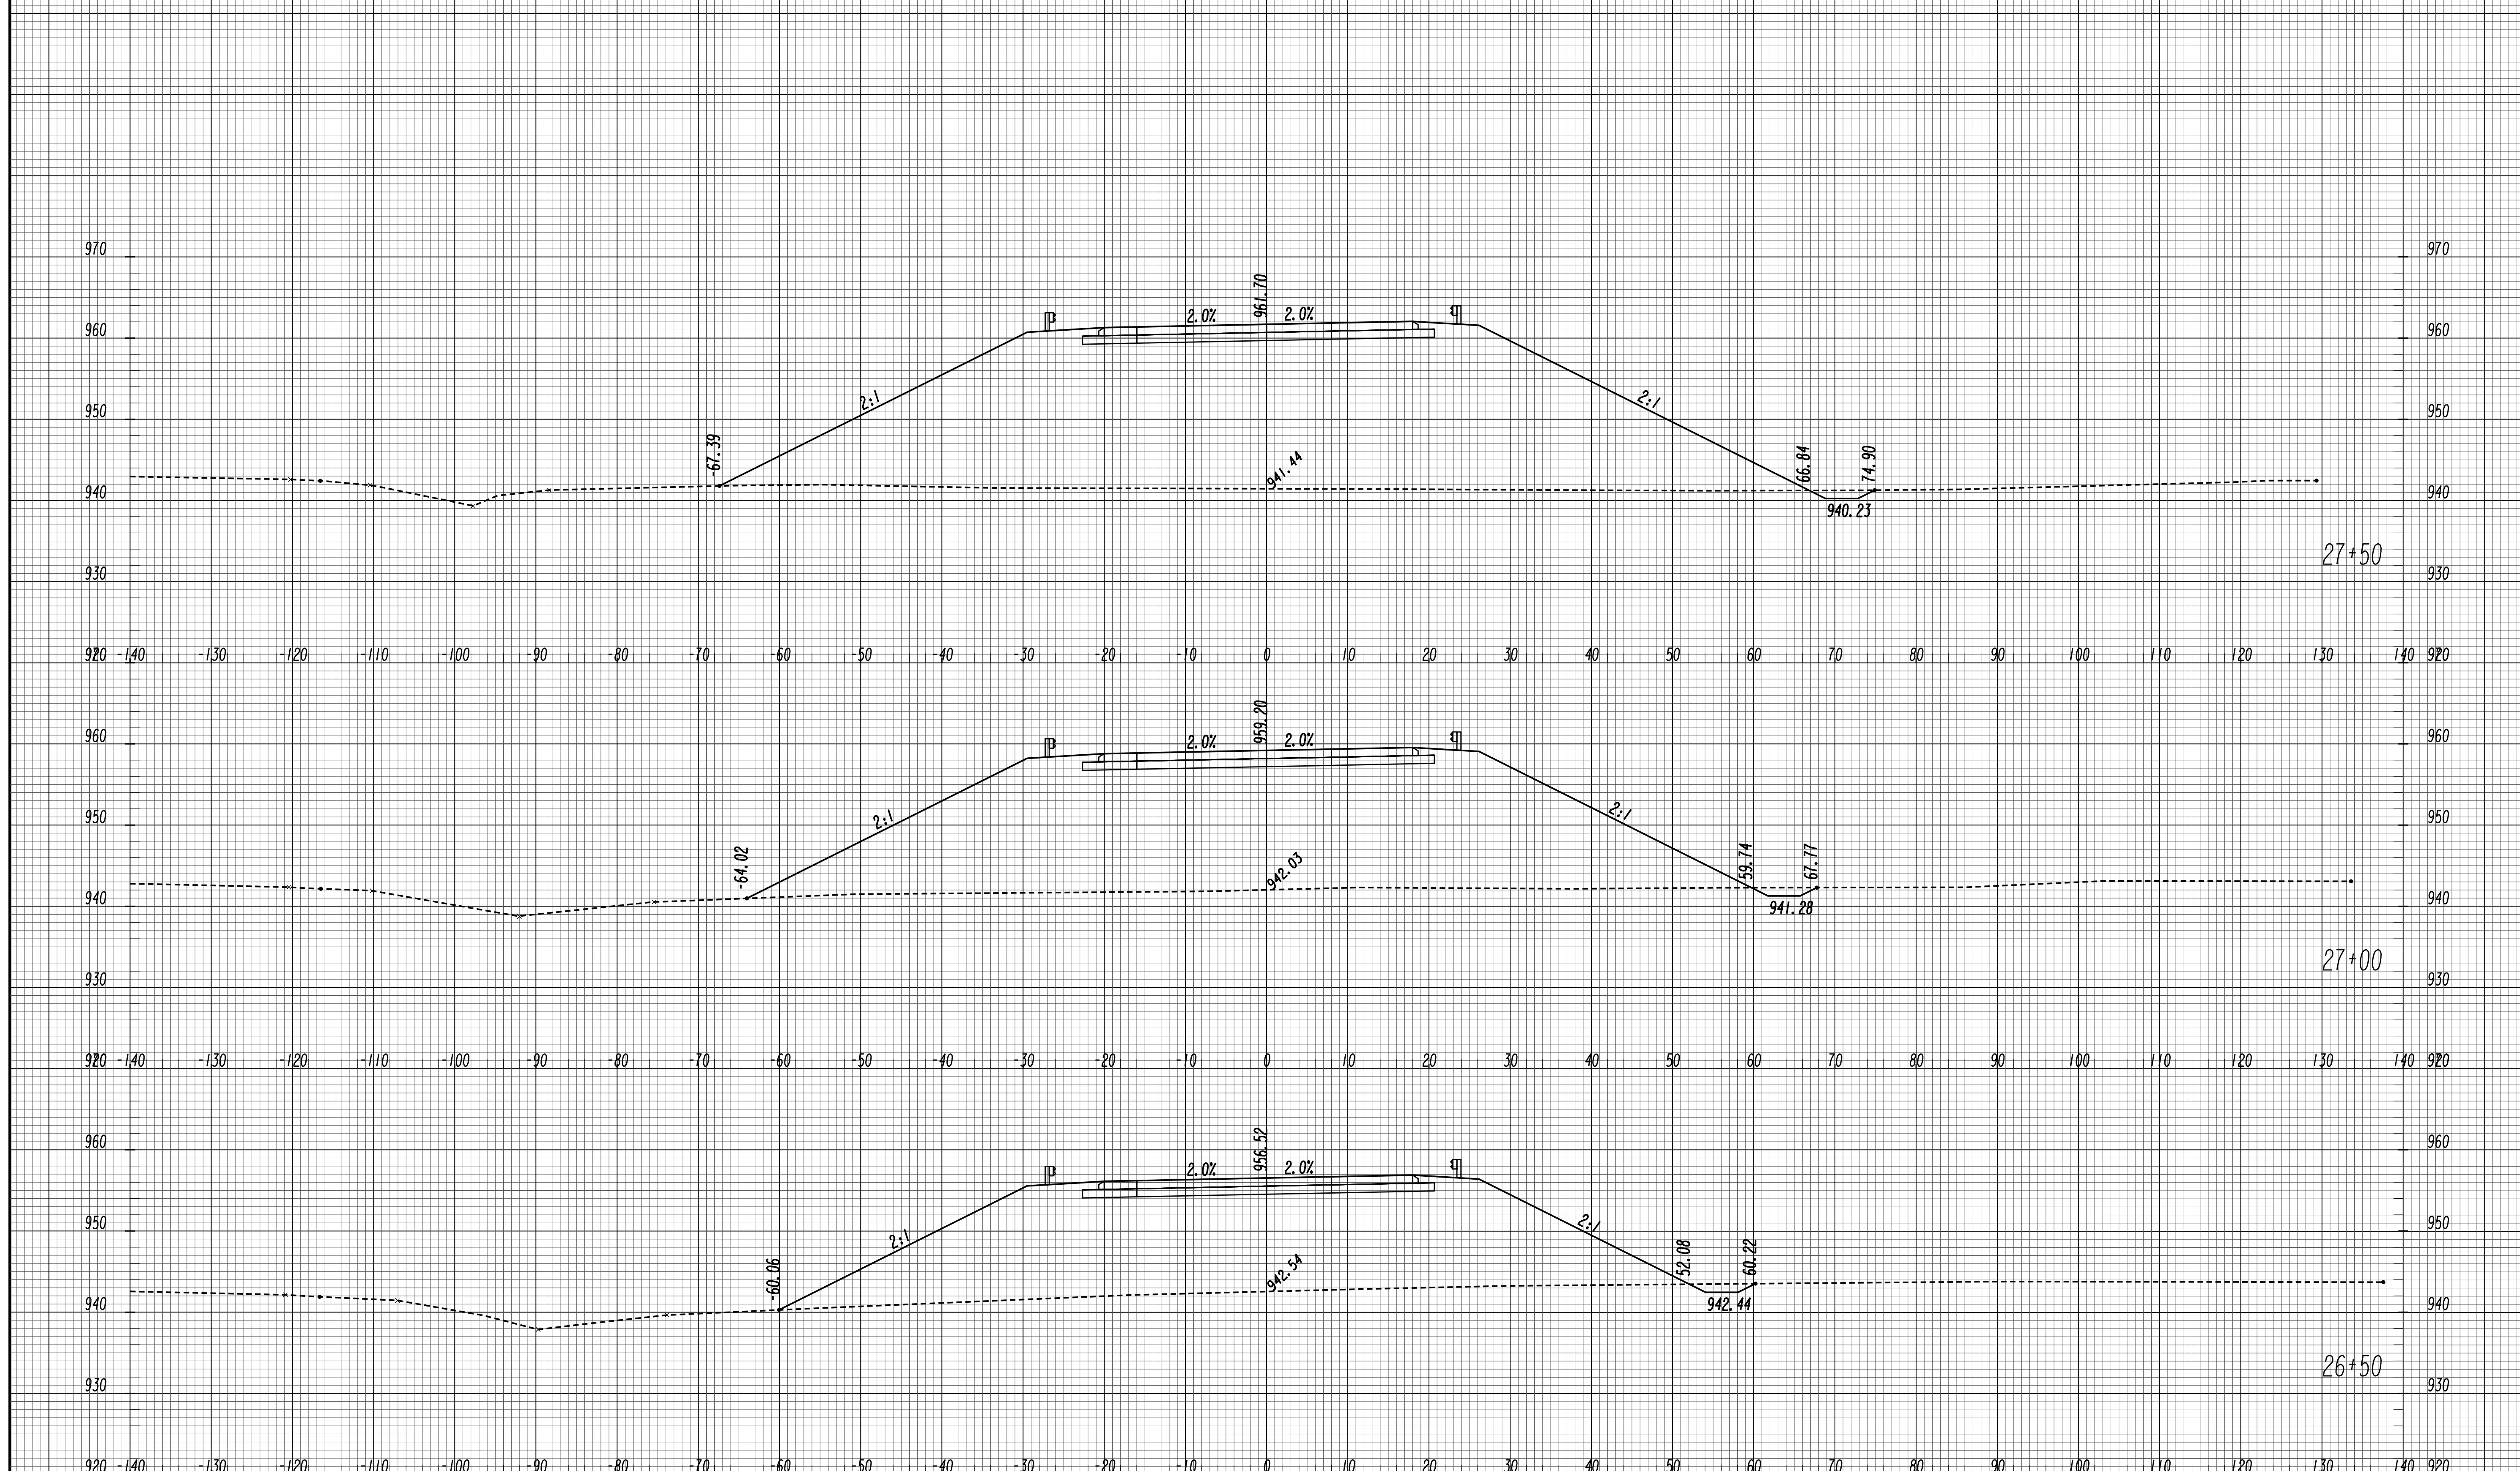


GEORGIA
 DEPARTMENT
 OF
 TRANSPORTATION

SCALE 1 inch = 10 feet Vert.
 SCALE 1 inch = 10 feet Horiz.

REVISION DATES	

STATE OF GEORGIA
 DEPARTMENT OF TRANSPORTATION
 OFFICE: ROADWAY DESIGN
CROSS SECTIONS
 RAMP C EB EXIT RAMP

DRAWING No.
23-0065

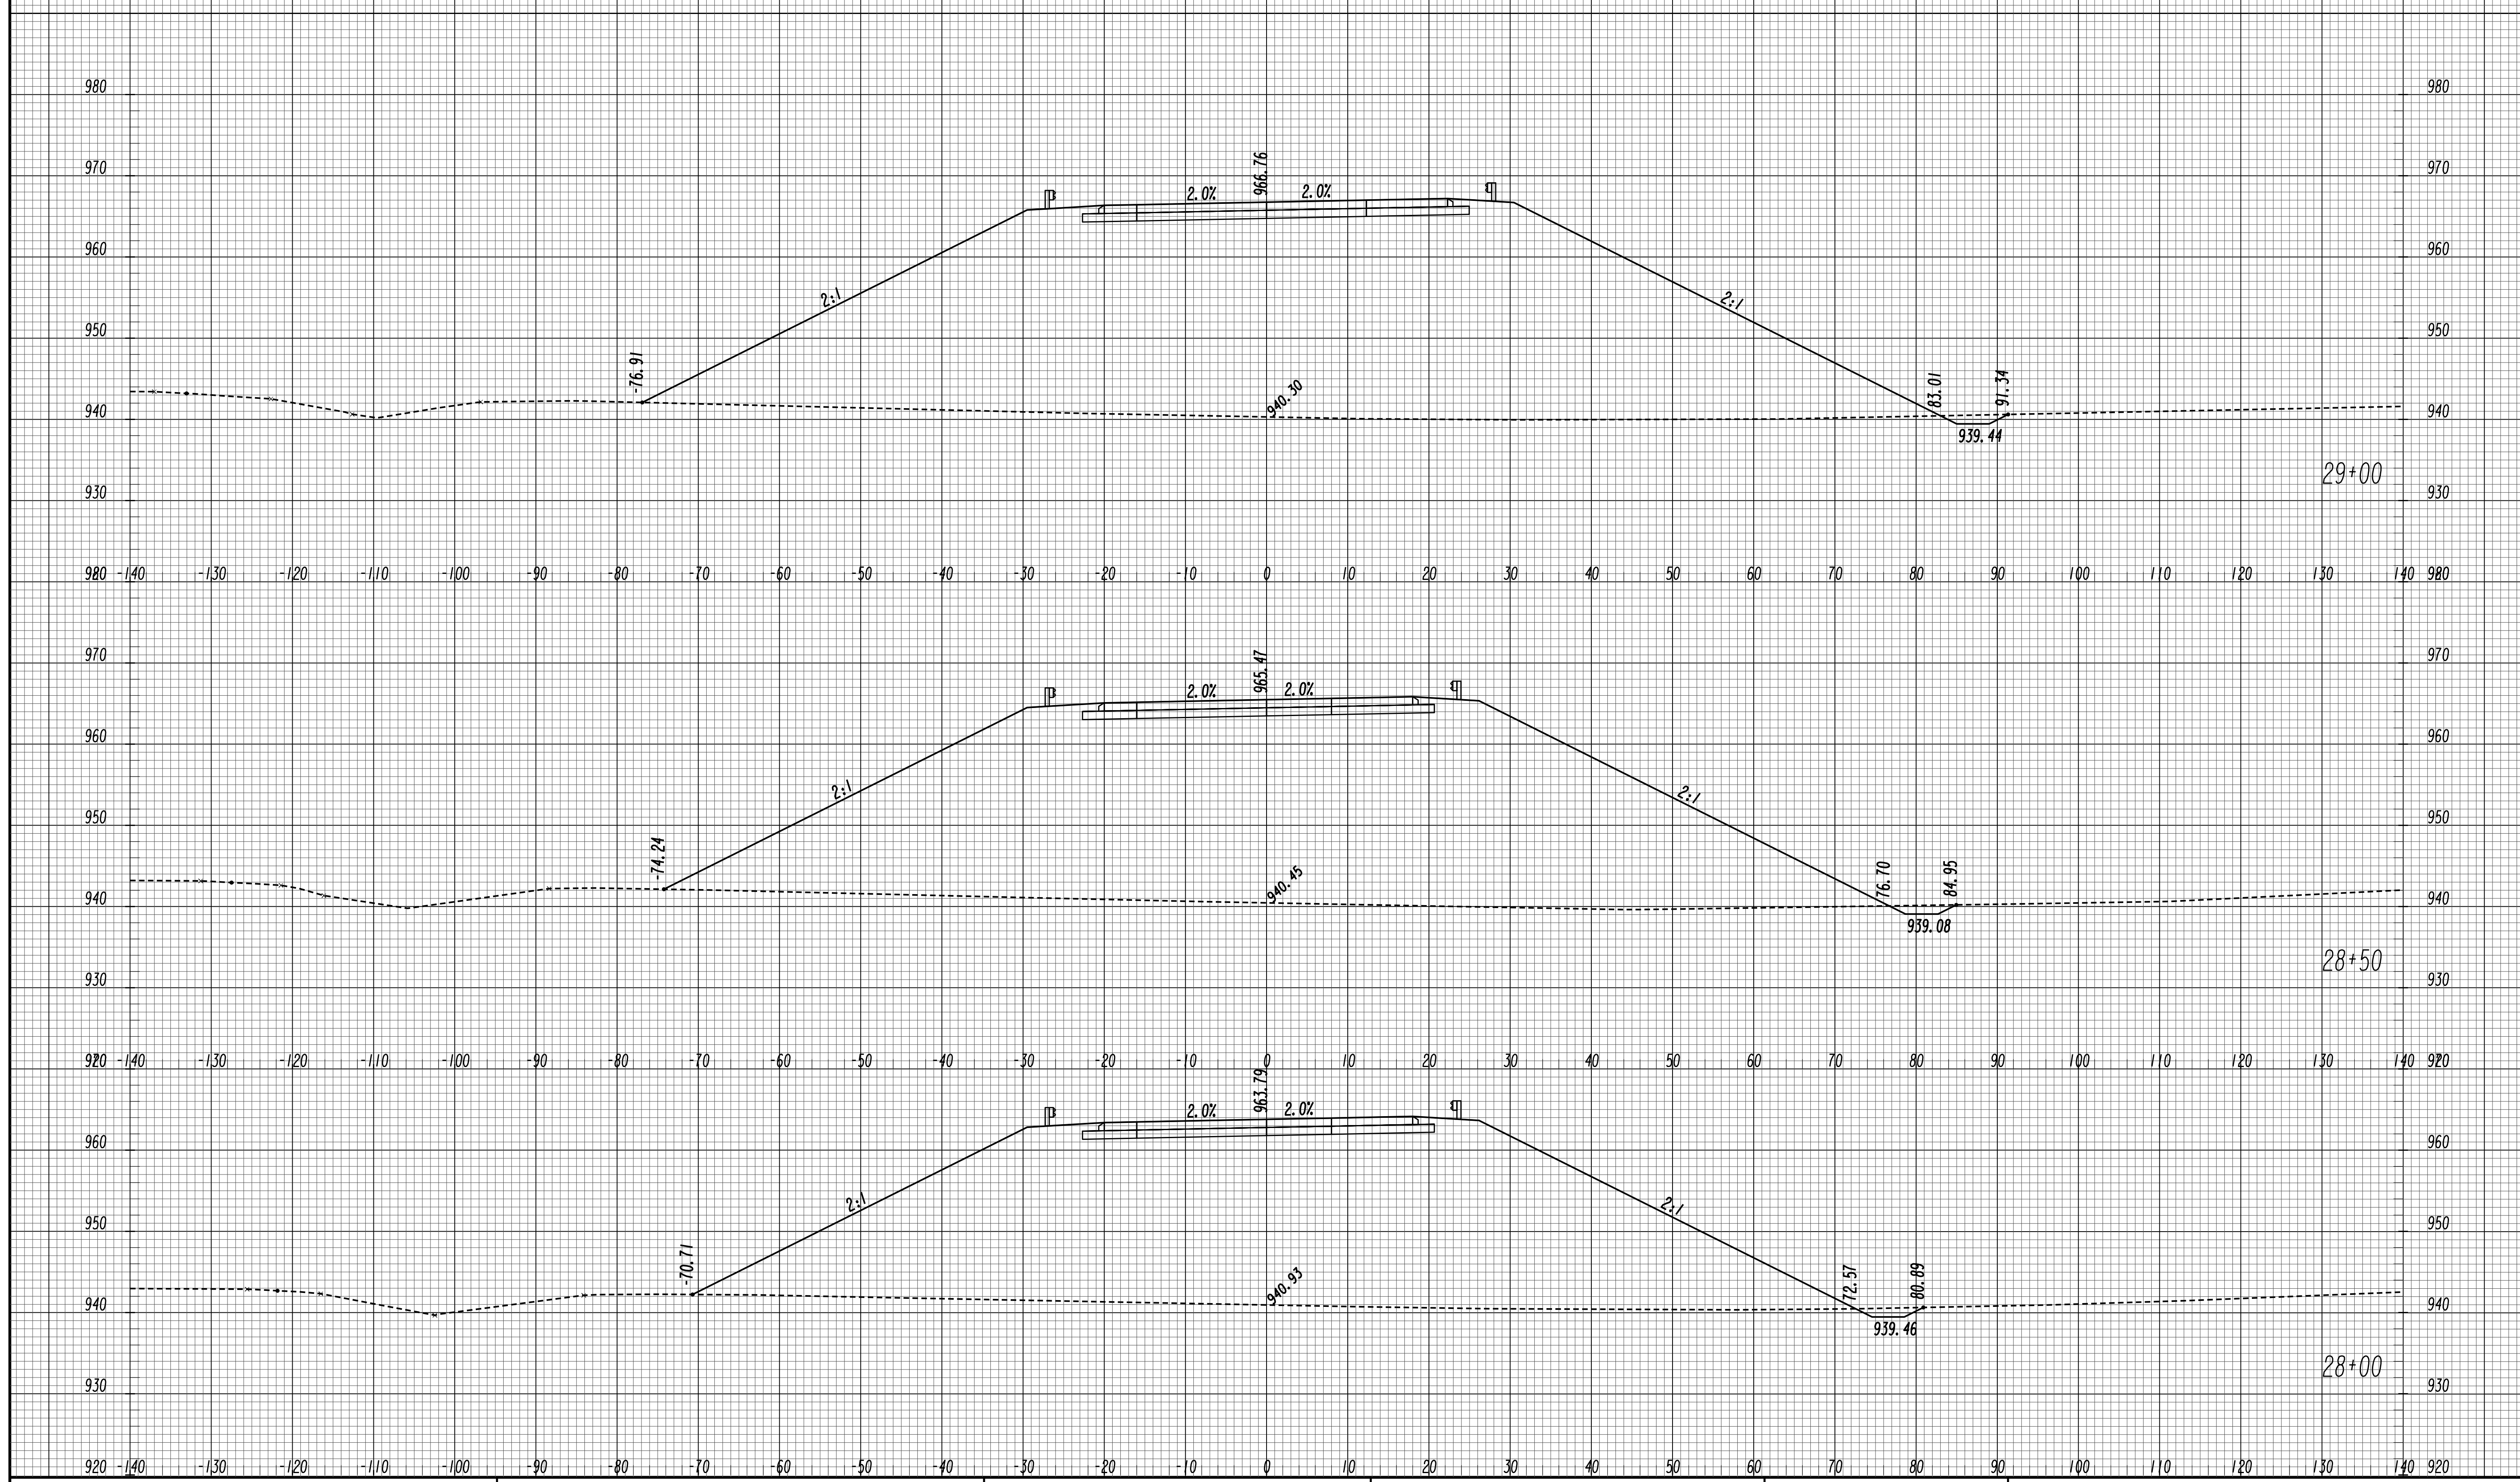


GEORGIA
DEPARTMENT
OF
TRANSPORTATION

SCALE 1 inch = 10 feet Vert.
SCALE 1 inch = 10 feet Horiz.

REVISION DATES	

STATE OF GEORGIA
DEPARTMENT OF TRANSPORTATION
OFFICE: ROADWAY DESIGN
CROSS SECTIONS
RAMP C EB EXIT RAMP

DRAWING No.
23-0066

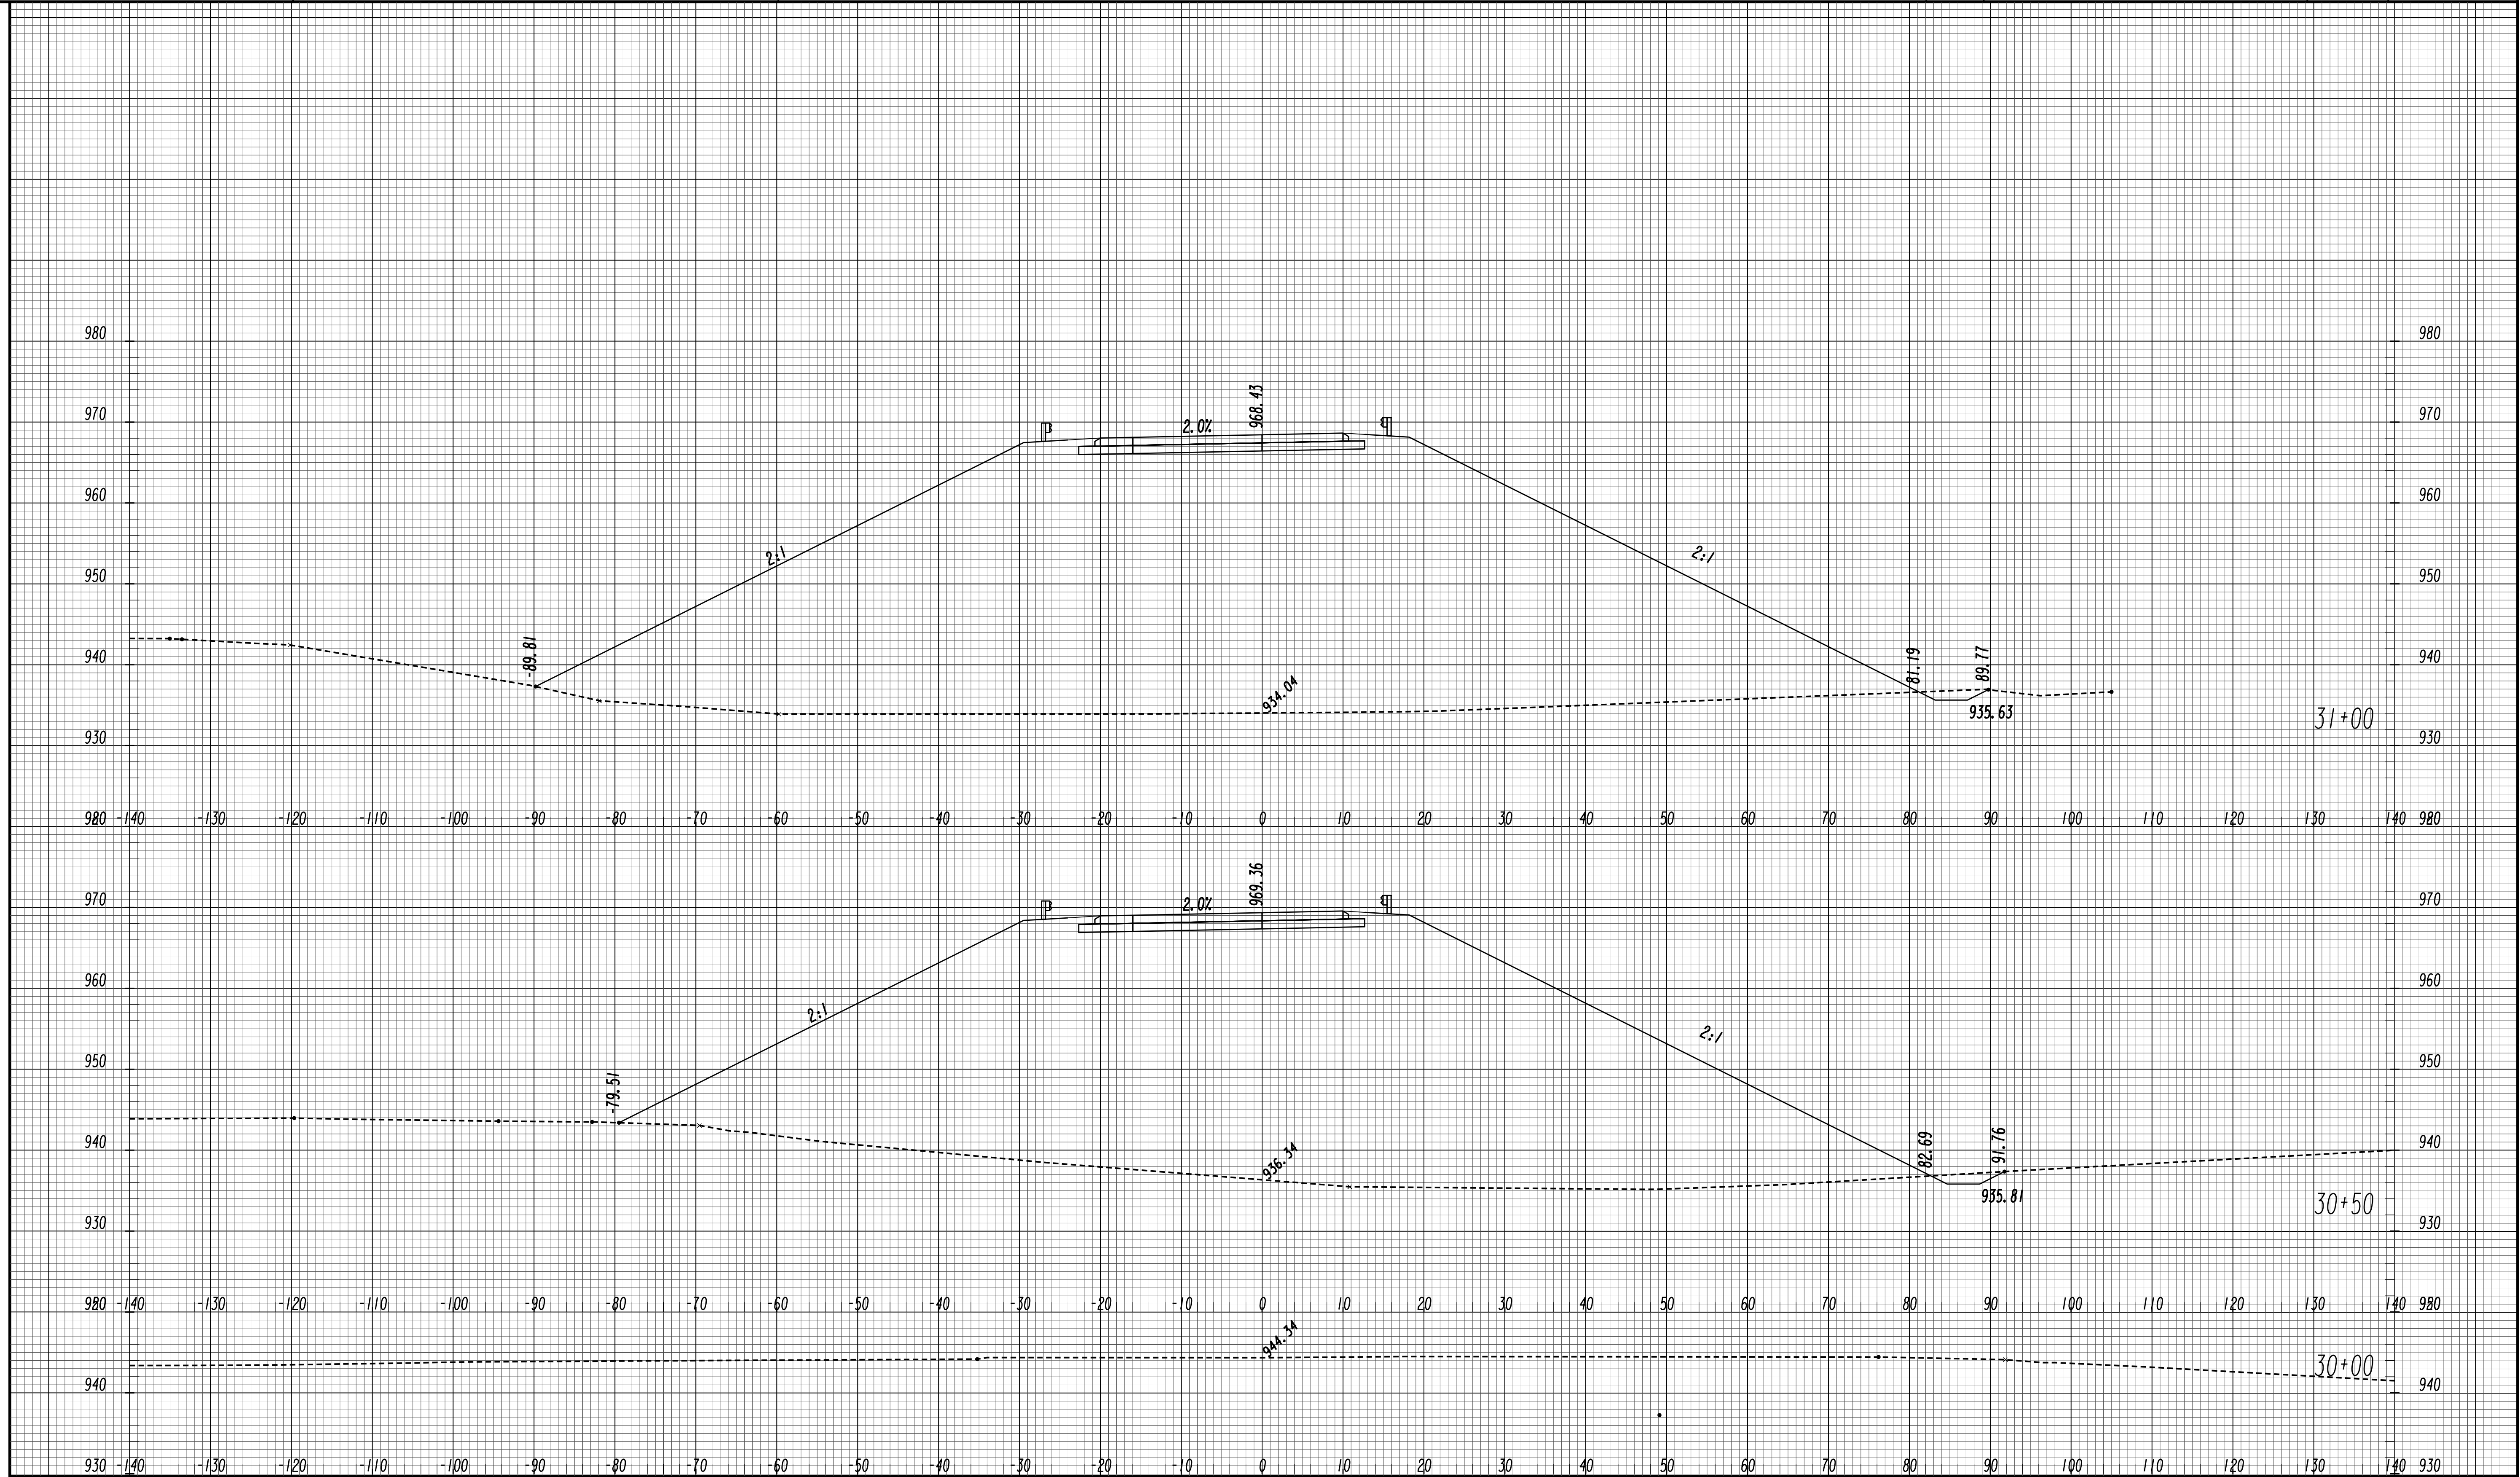


GEORGIA
 DEPARTMENT
 OF
 TRANSPORTATION

SCALE 1 inch = 10 feet Vert.
 SCALE 1 inch = 10 feet Horiz.

REVISION DATES	

STATE OF GEORGIA
 DEPARTMENT OF TRANSPORTATION
 OFFICE: ROADWAY DESIGN
CROSS SECTIONS
 RAMP D EB ENTRANCE RAMP

DRAWING No.
23-0067

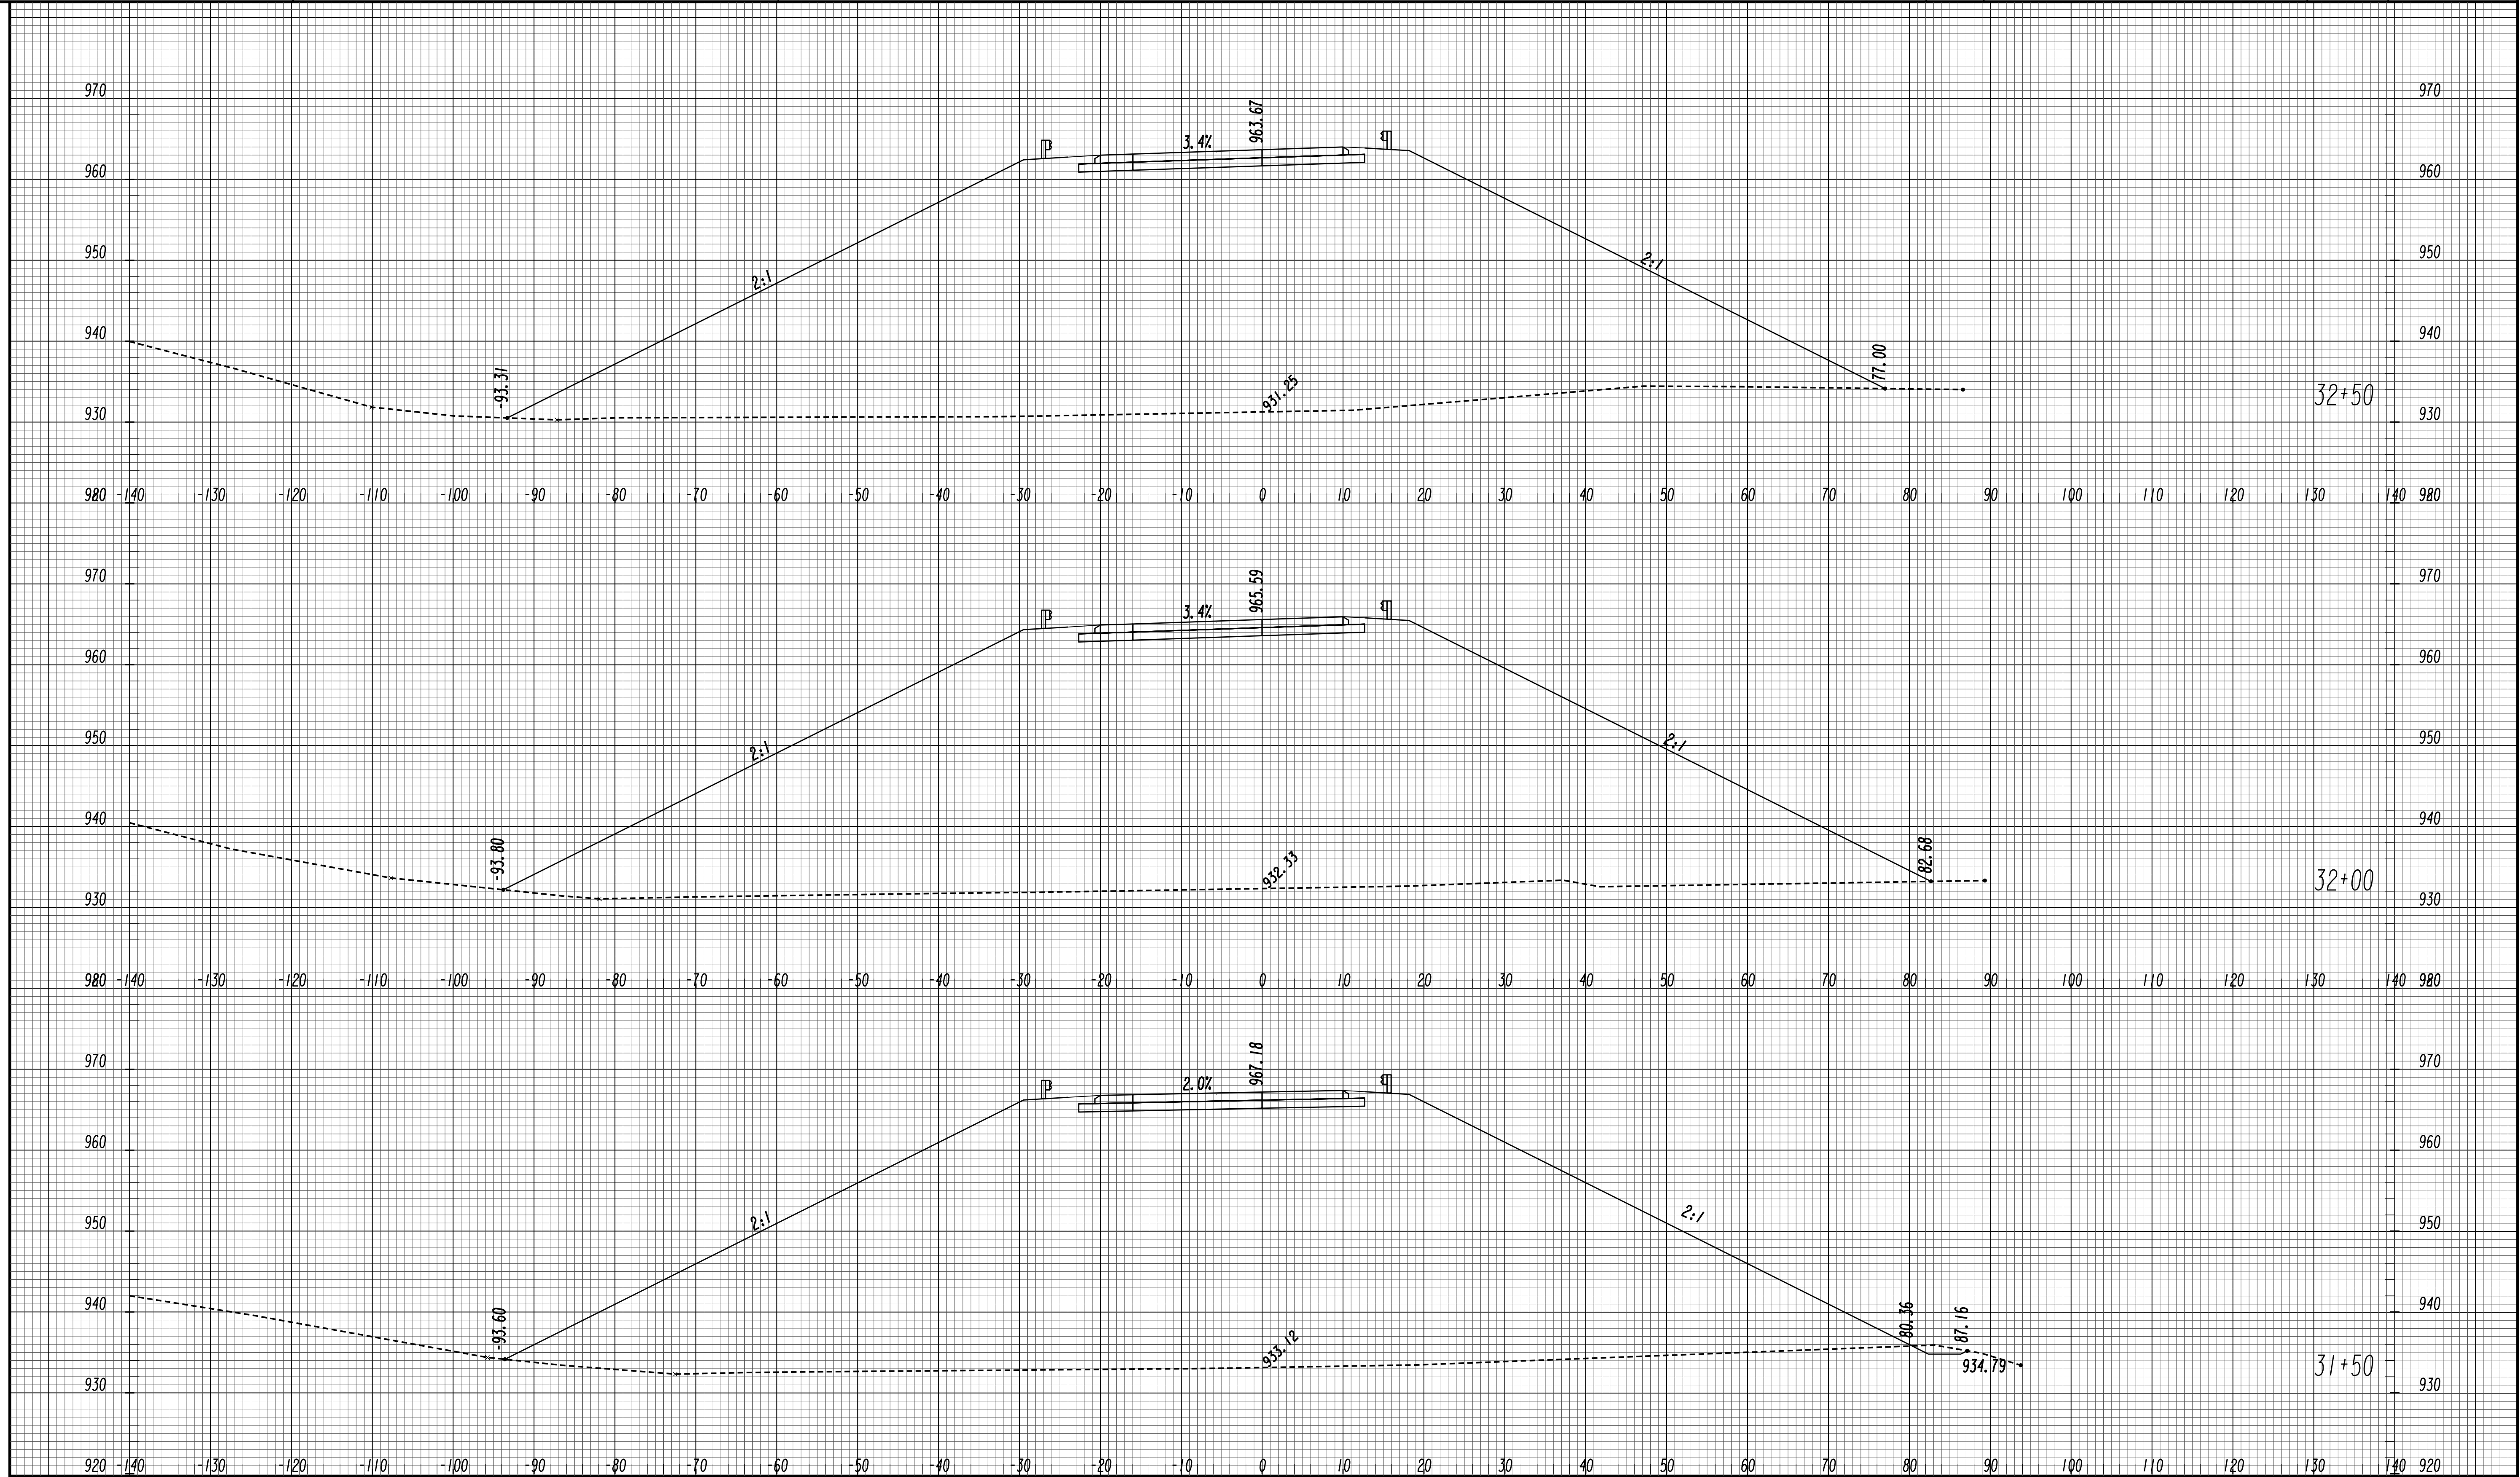

GEORGIA
 DEPARTMENT
 OF
 TRANSPORTATION


SCALE 1 inch = 10 feet Vert.
 SCALE 1 inch = 10 feet Horiz.

REVISION DATES

STATE OF GEORGIA
 DEPARTMENT OF TRANSPORTATION
 OFFICE: ROADWAY DESIGN
CROSS SECTIONS

RAMP D EB ENTRANCE RAMP

DRAWING No.
23-0068

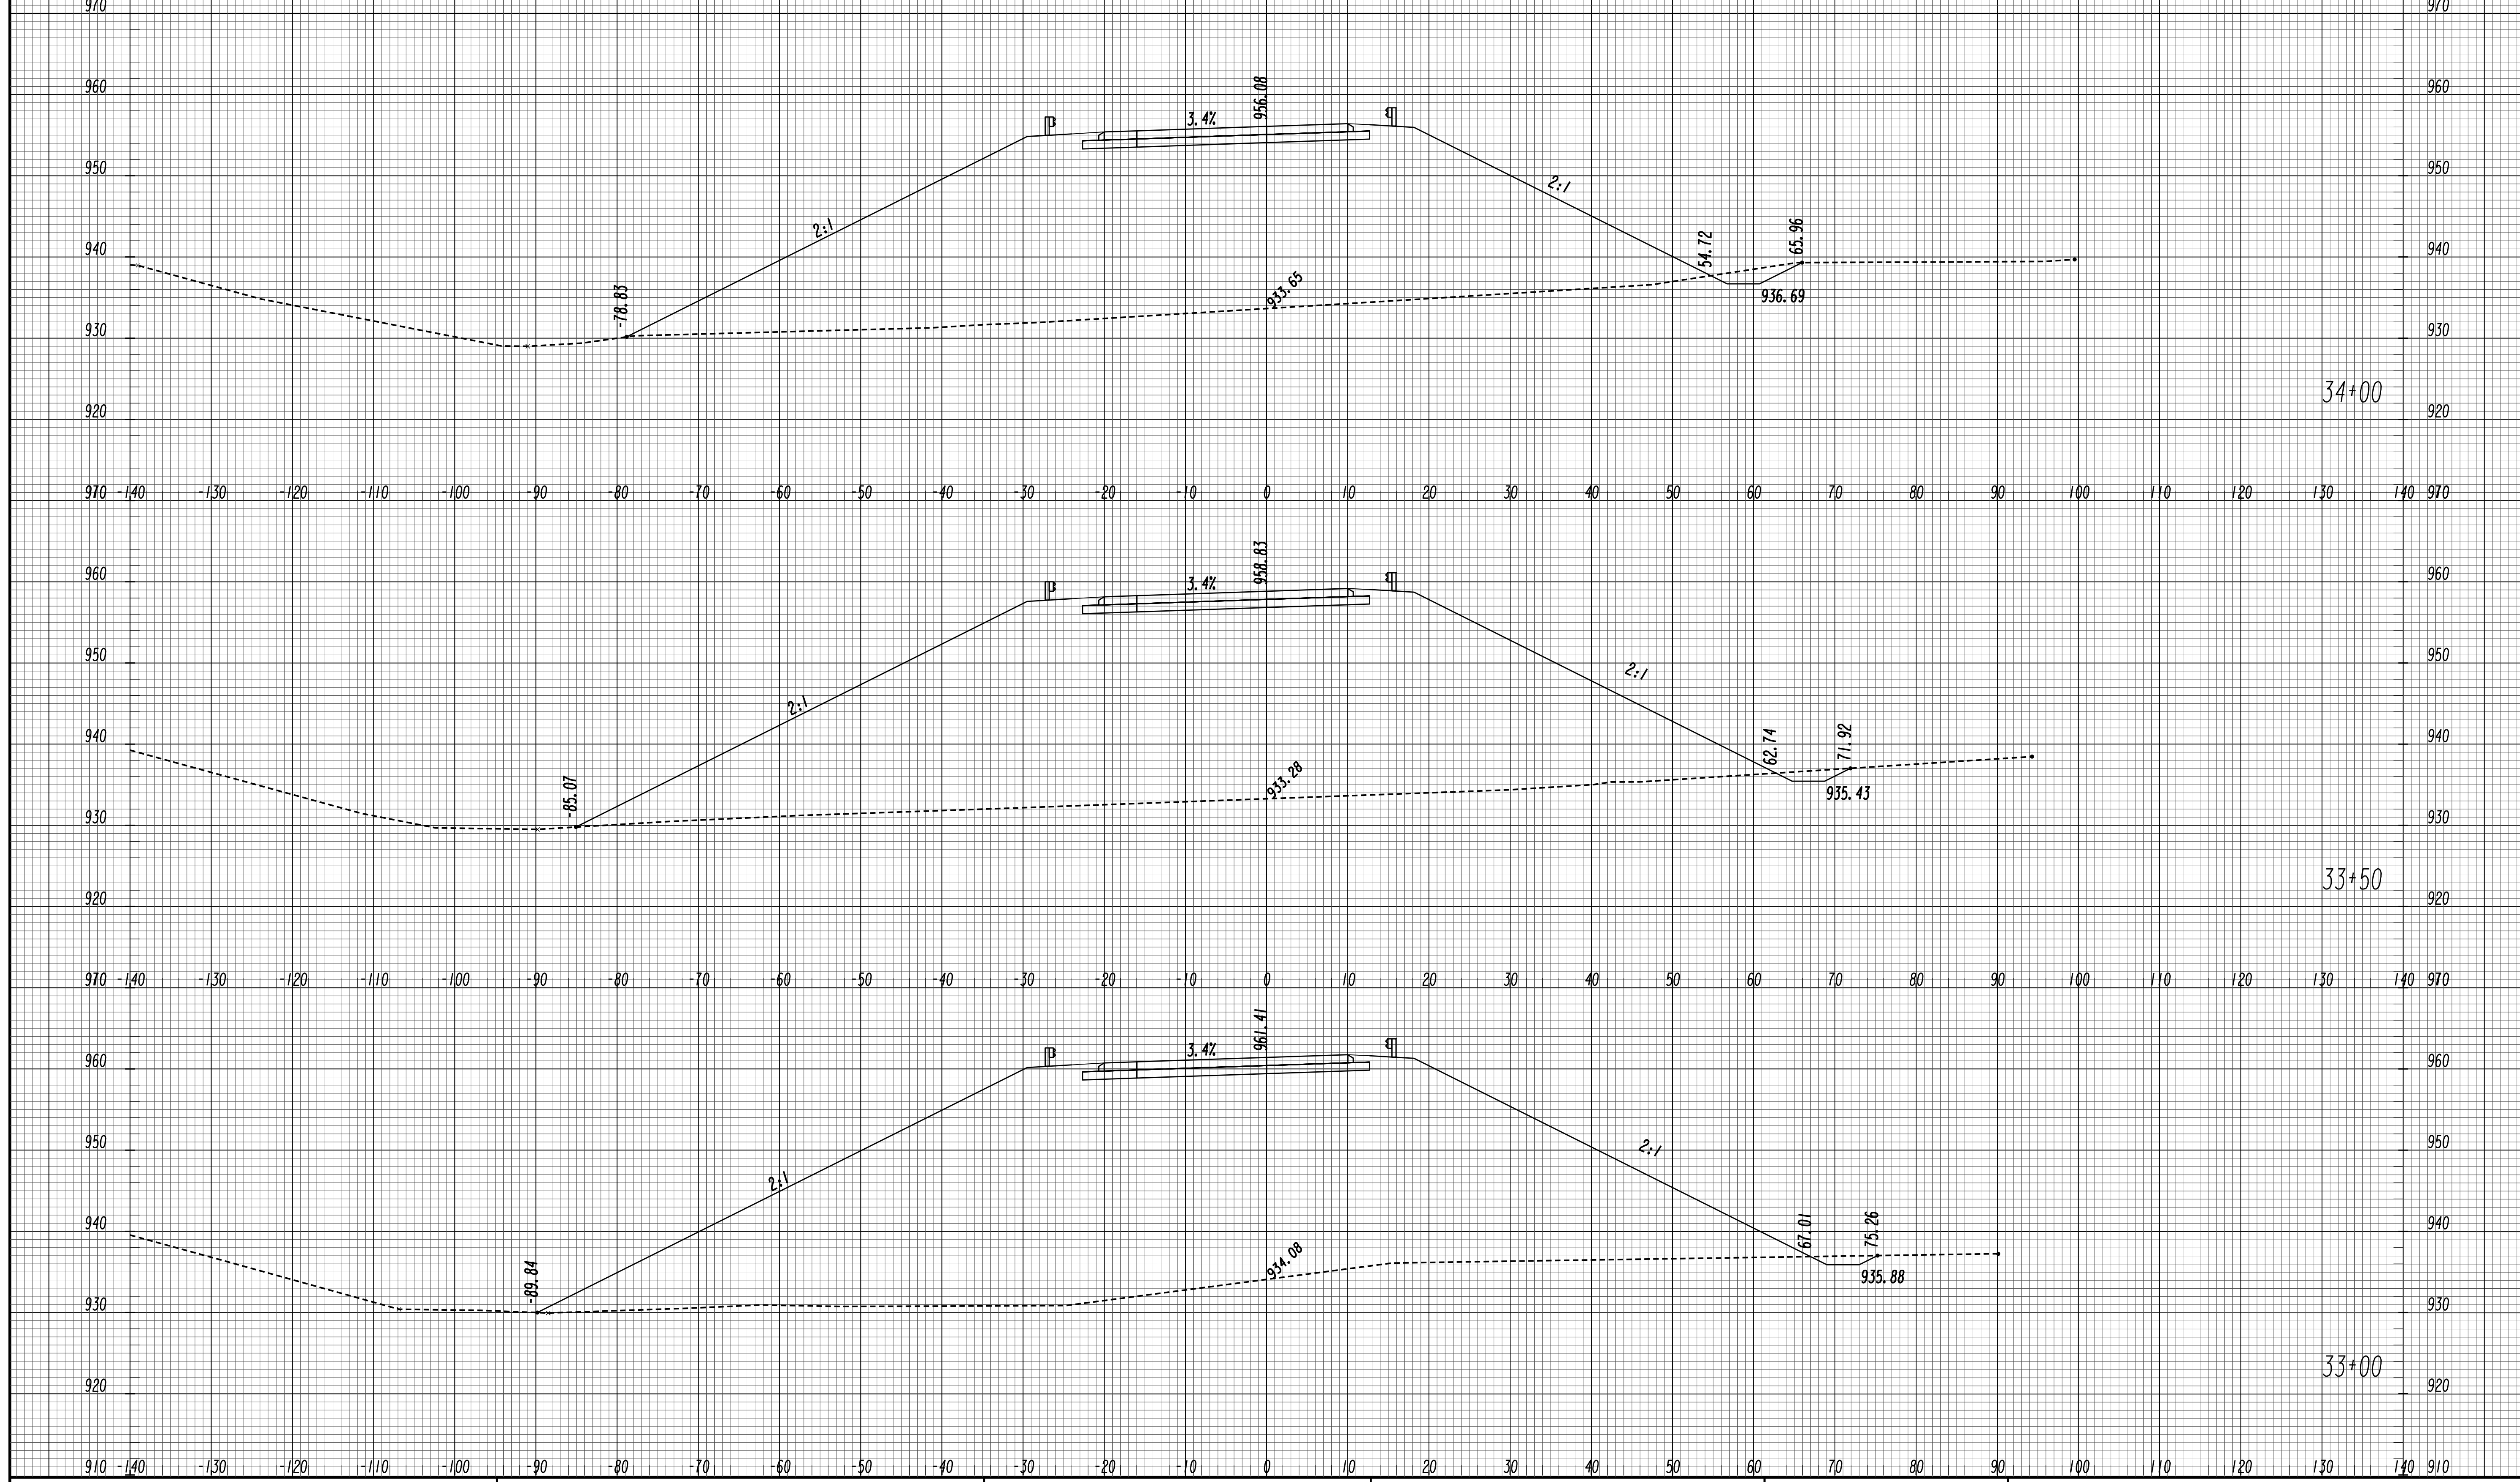


GEORGIA
DEPARTMENT
OF
TRANSPORTATION

SCALE 1 inch = 10 feet Vert.
SCALE 1 inch = 10 feet Horiz.

REVISION DATES

STATE OF GEORGIA
DEPARTMENT OF TRANSPORTATION
OFFICE: ROADWAY DESIGN
CROSS SECTIONS
RAMP D EB ENTRANCE RAMP

DRAWING No.
23-0069

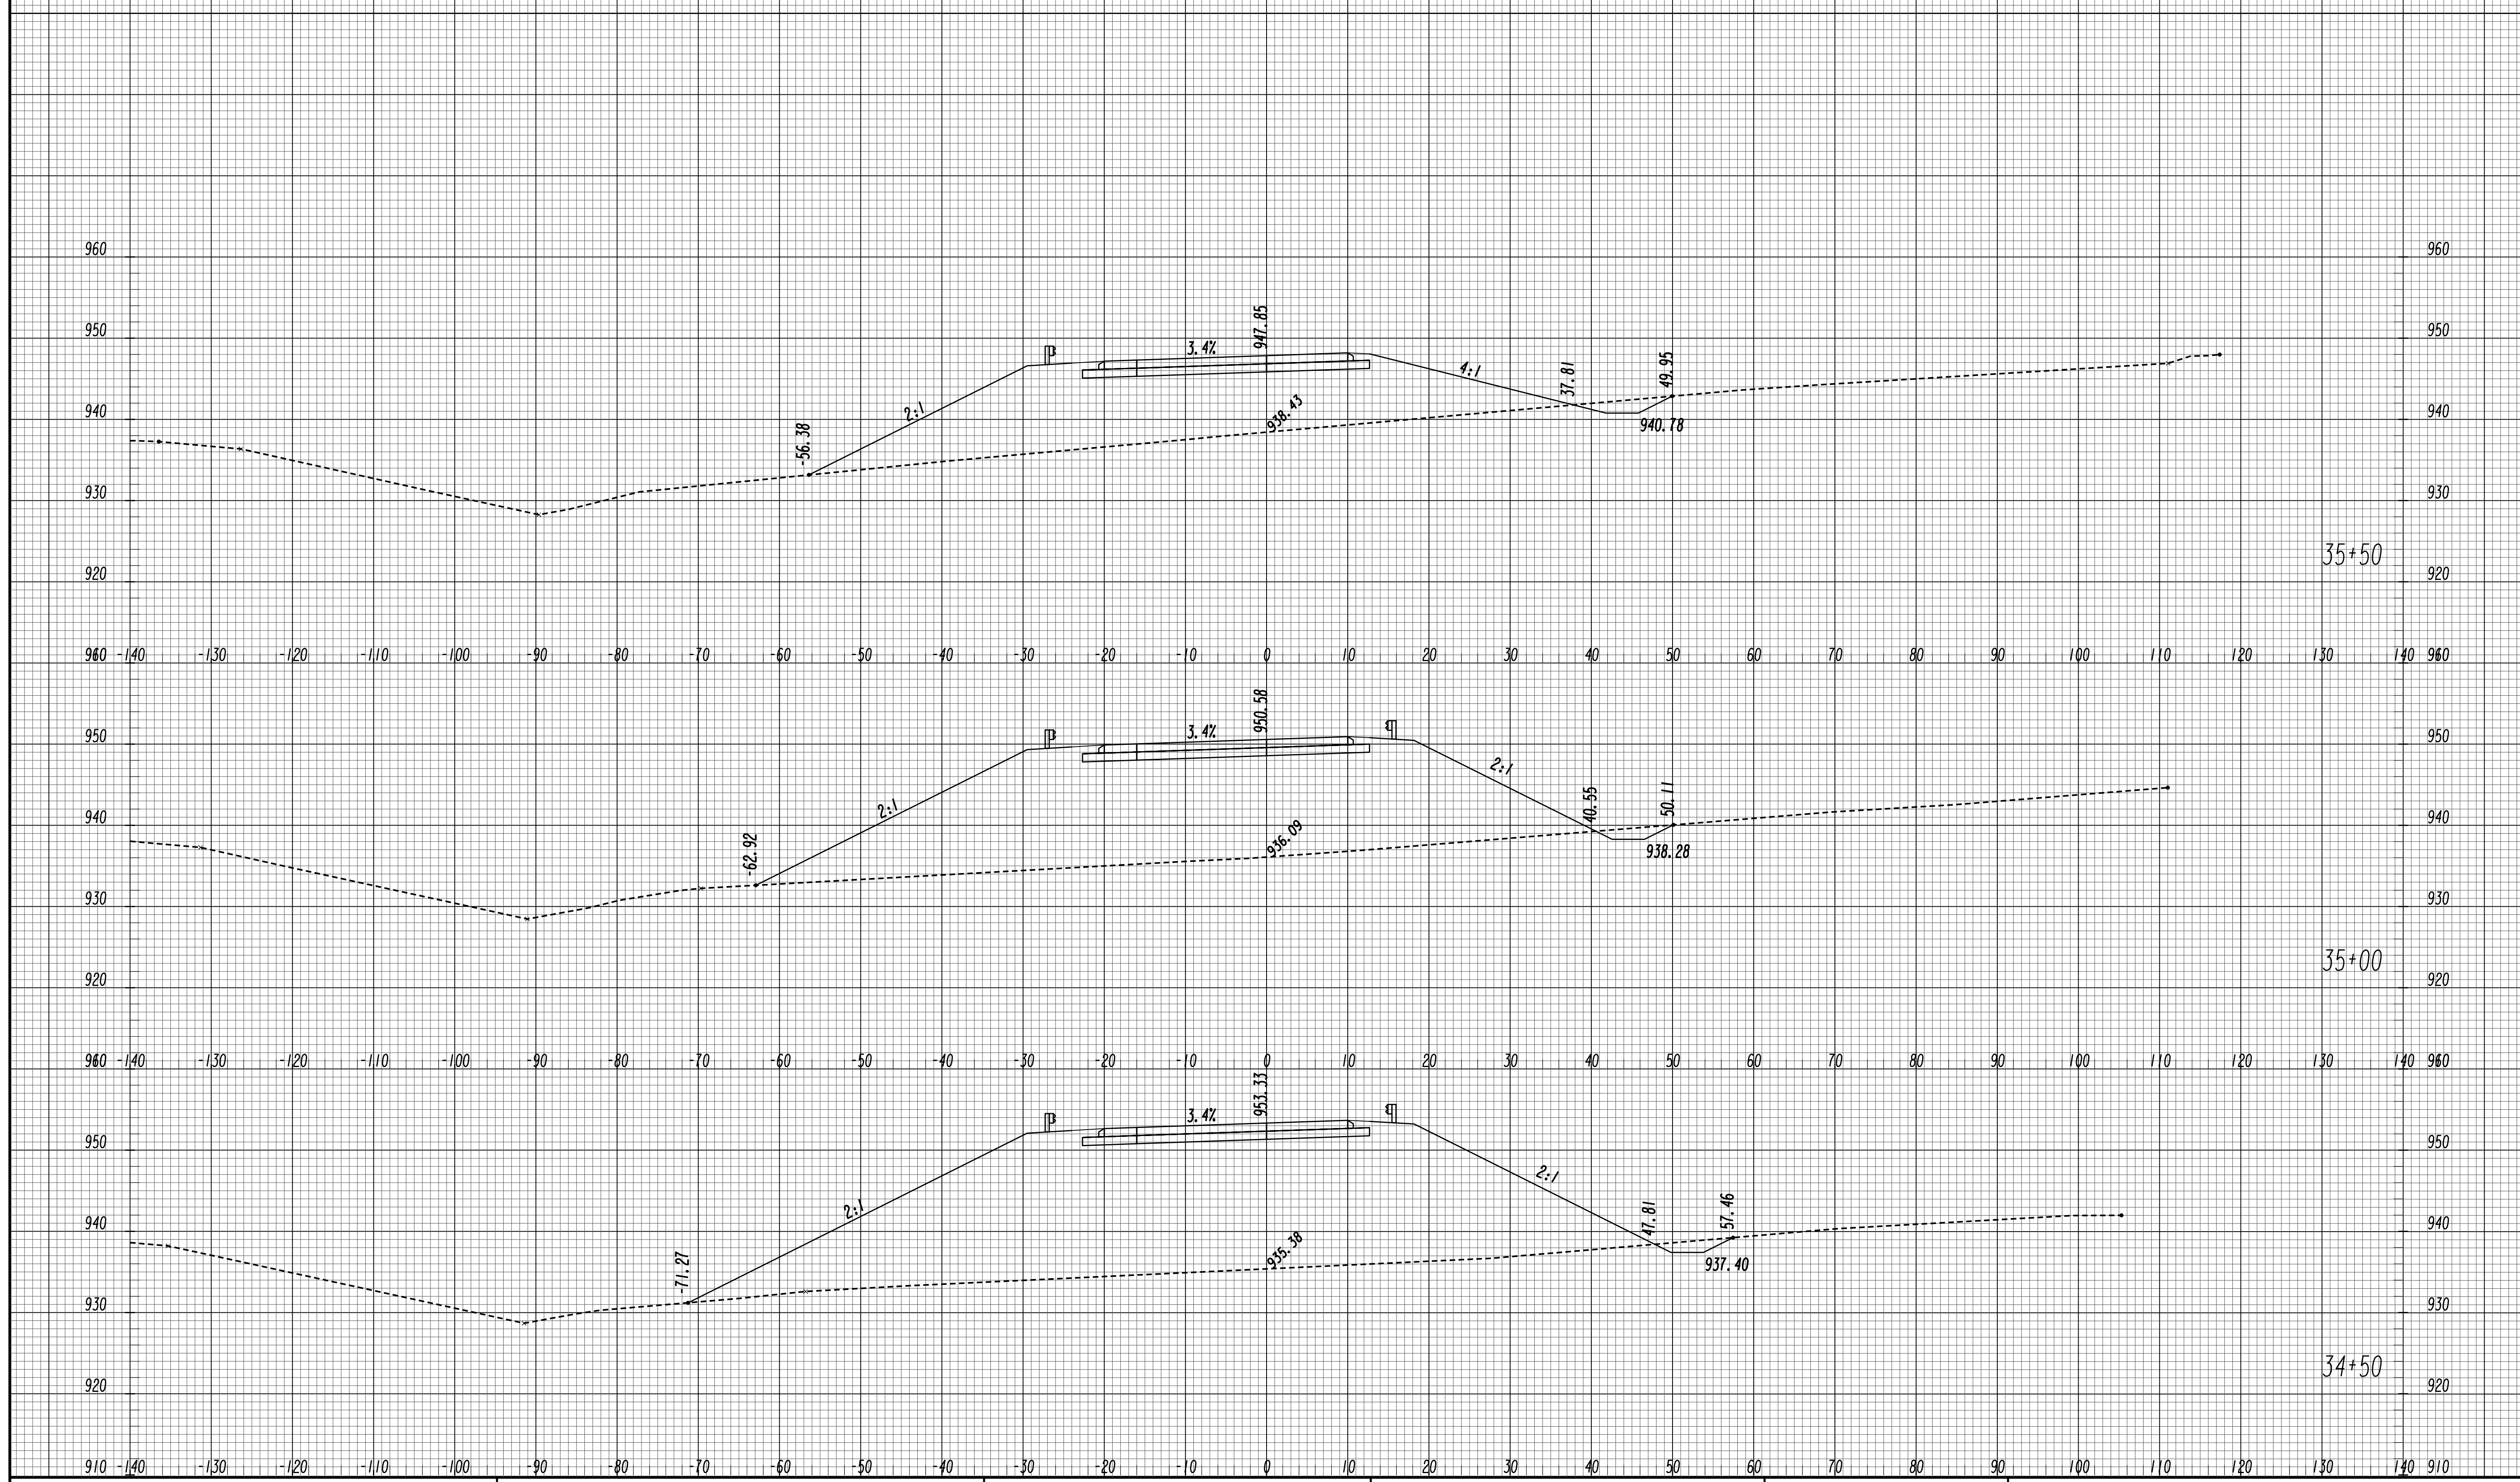


GEORGIA
 DEPARTMENT
 OF
 TRANSPORTATION

SCALE 1 inch = 10 feet Vert.
 SCALE 1 inch = 10 feet Horiz.

REVISION DATES	

STATE OF GEORGIA
 DEPARTMENT OF TRANSPORTATION
 OFFICE: ROADWAY DESIGN
CROSS SECTIONS
 RAMP D EB ENTRANCE RAMP

DRAWING No.
23-0070

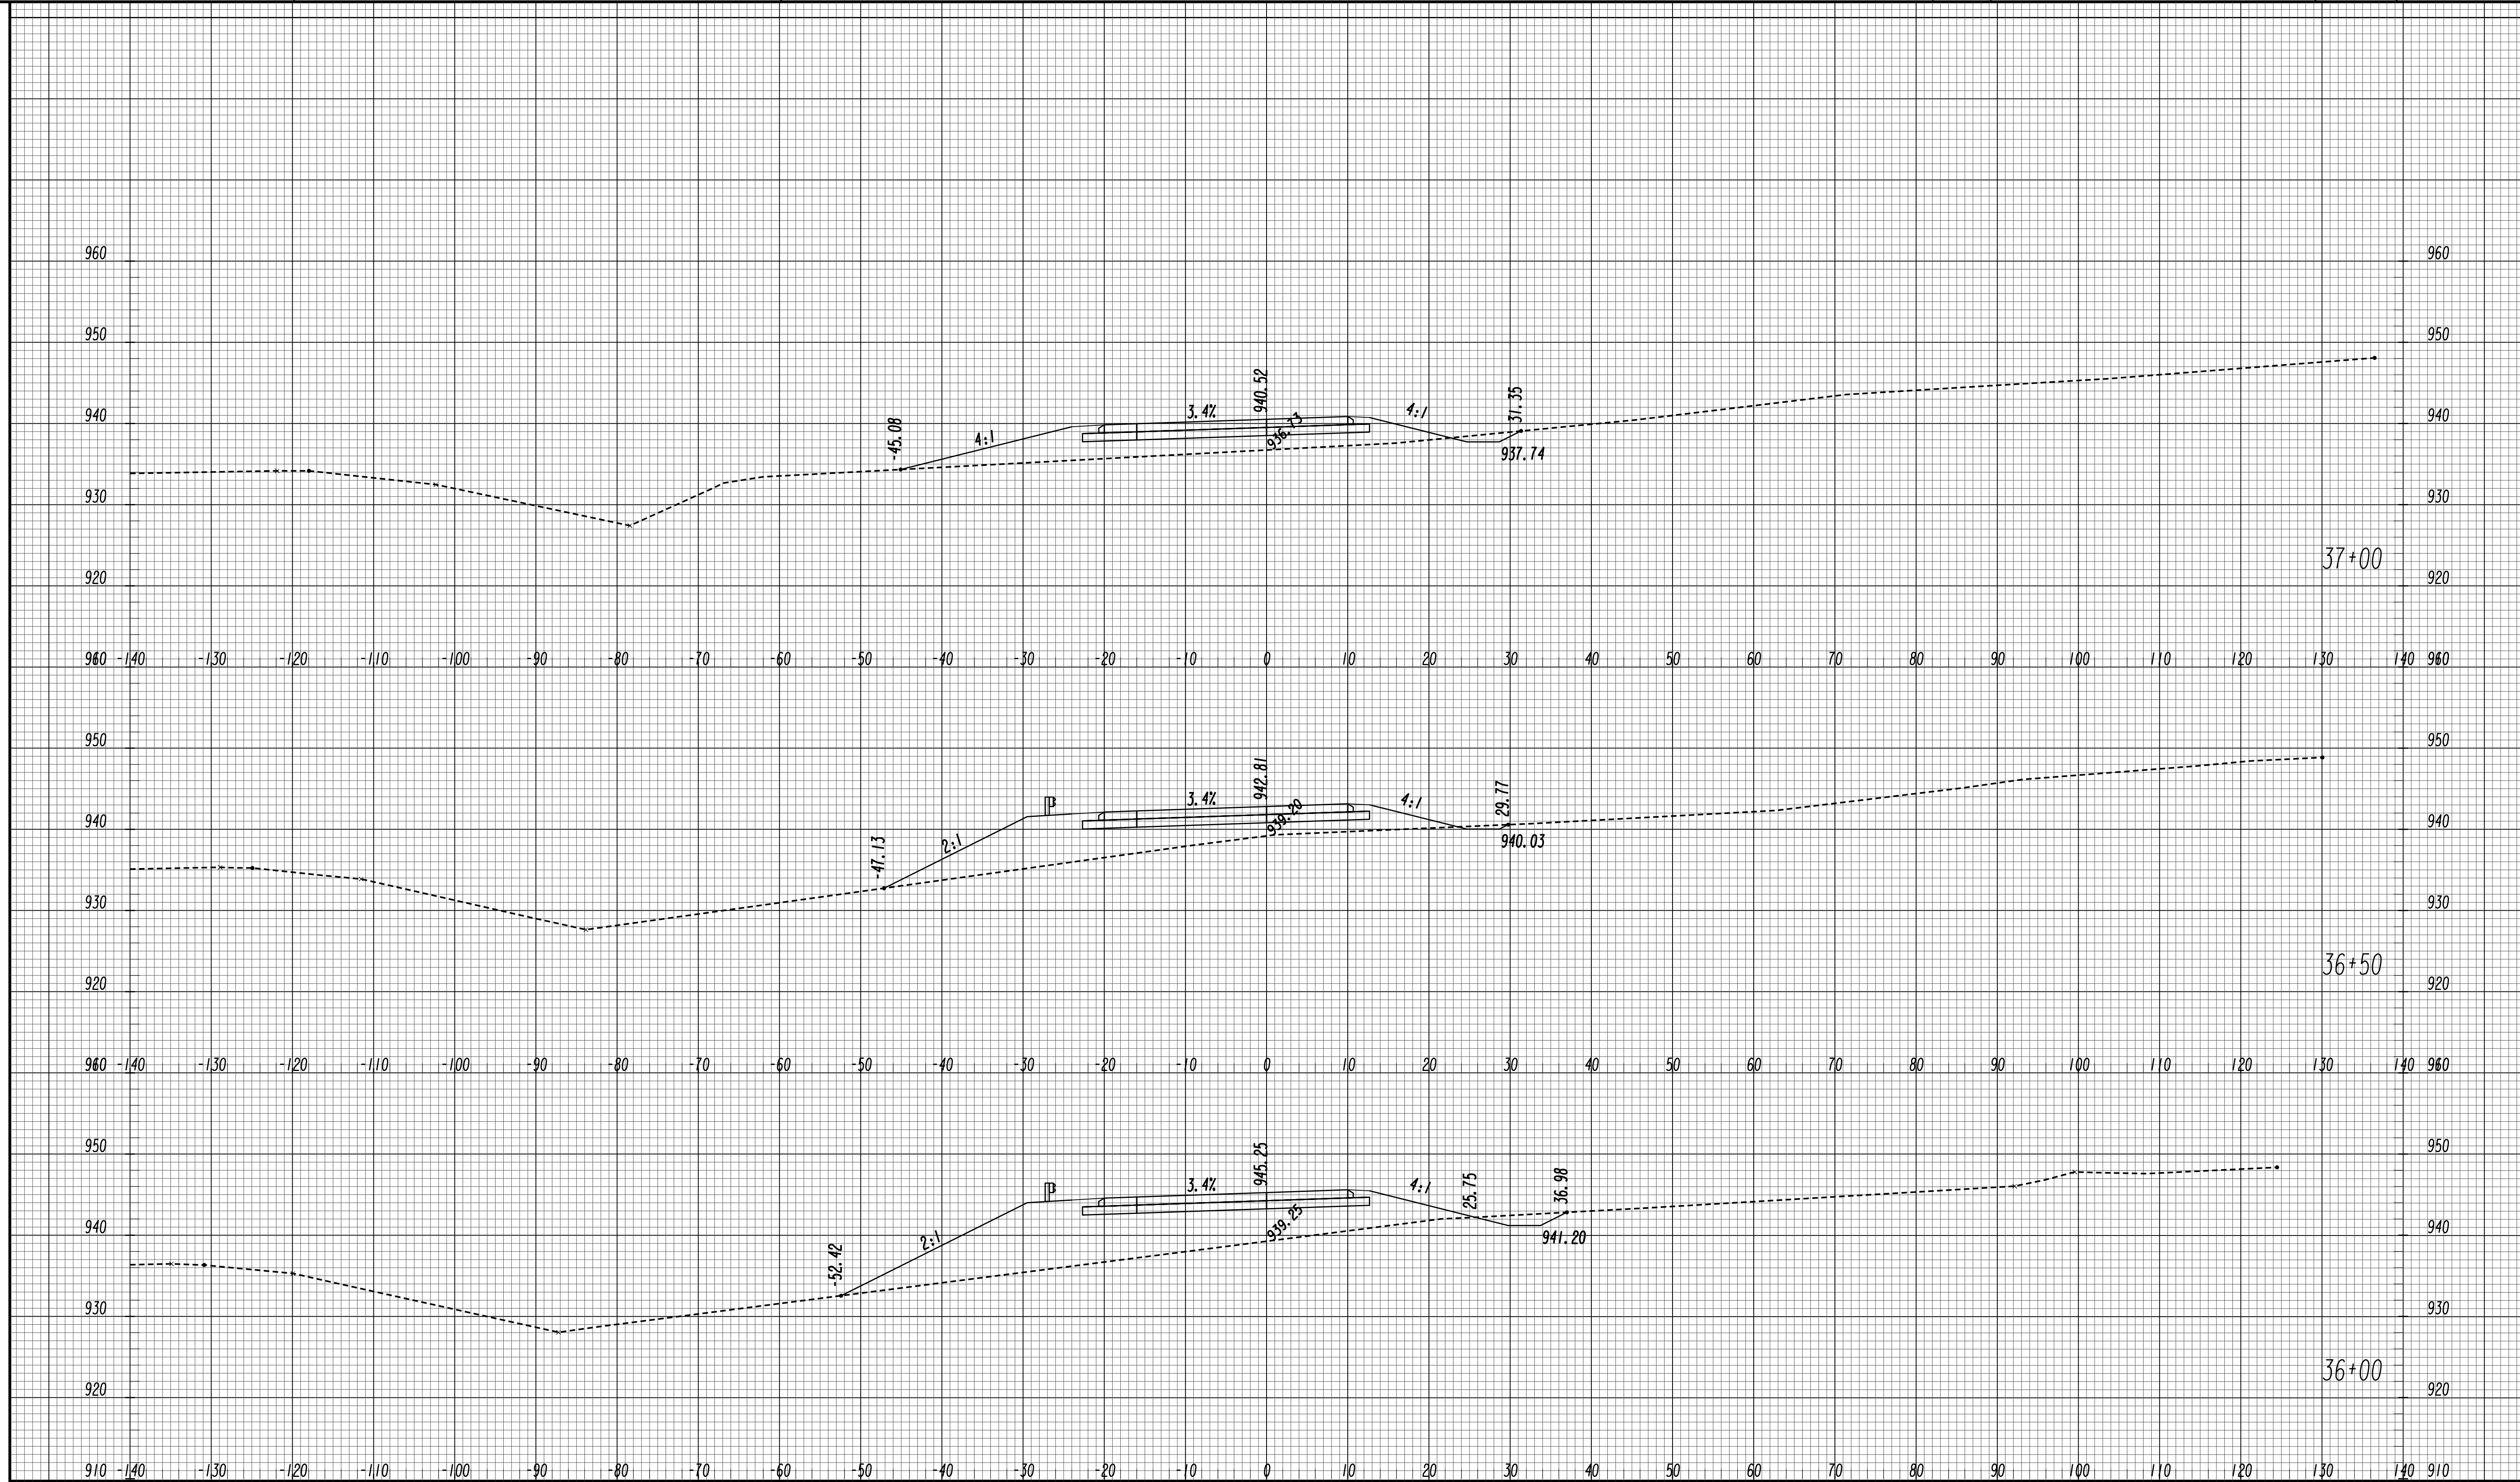


GEORGIA
 DEPARTMENT
 OF
 TRANSPORTATION

SCALE 1 inch = 10 feet Vert.
 SCALE 1 inch = 10 feet Horiz.

REVISION DATES	

STATE OF GEORGIA
 DEPARTMENT OF TRANSPORTATION
 OFFICE: ROADWAY DESIGN
CROSS SECTIONS
 RAMP D EB ENTRANCE RAMP

DRAWING No.
23-0071

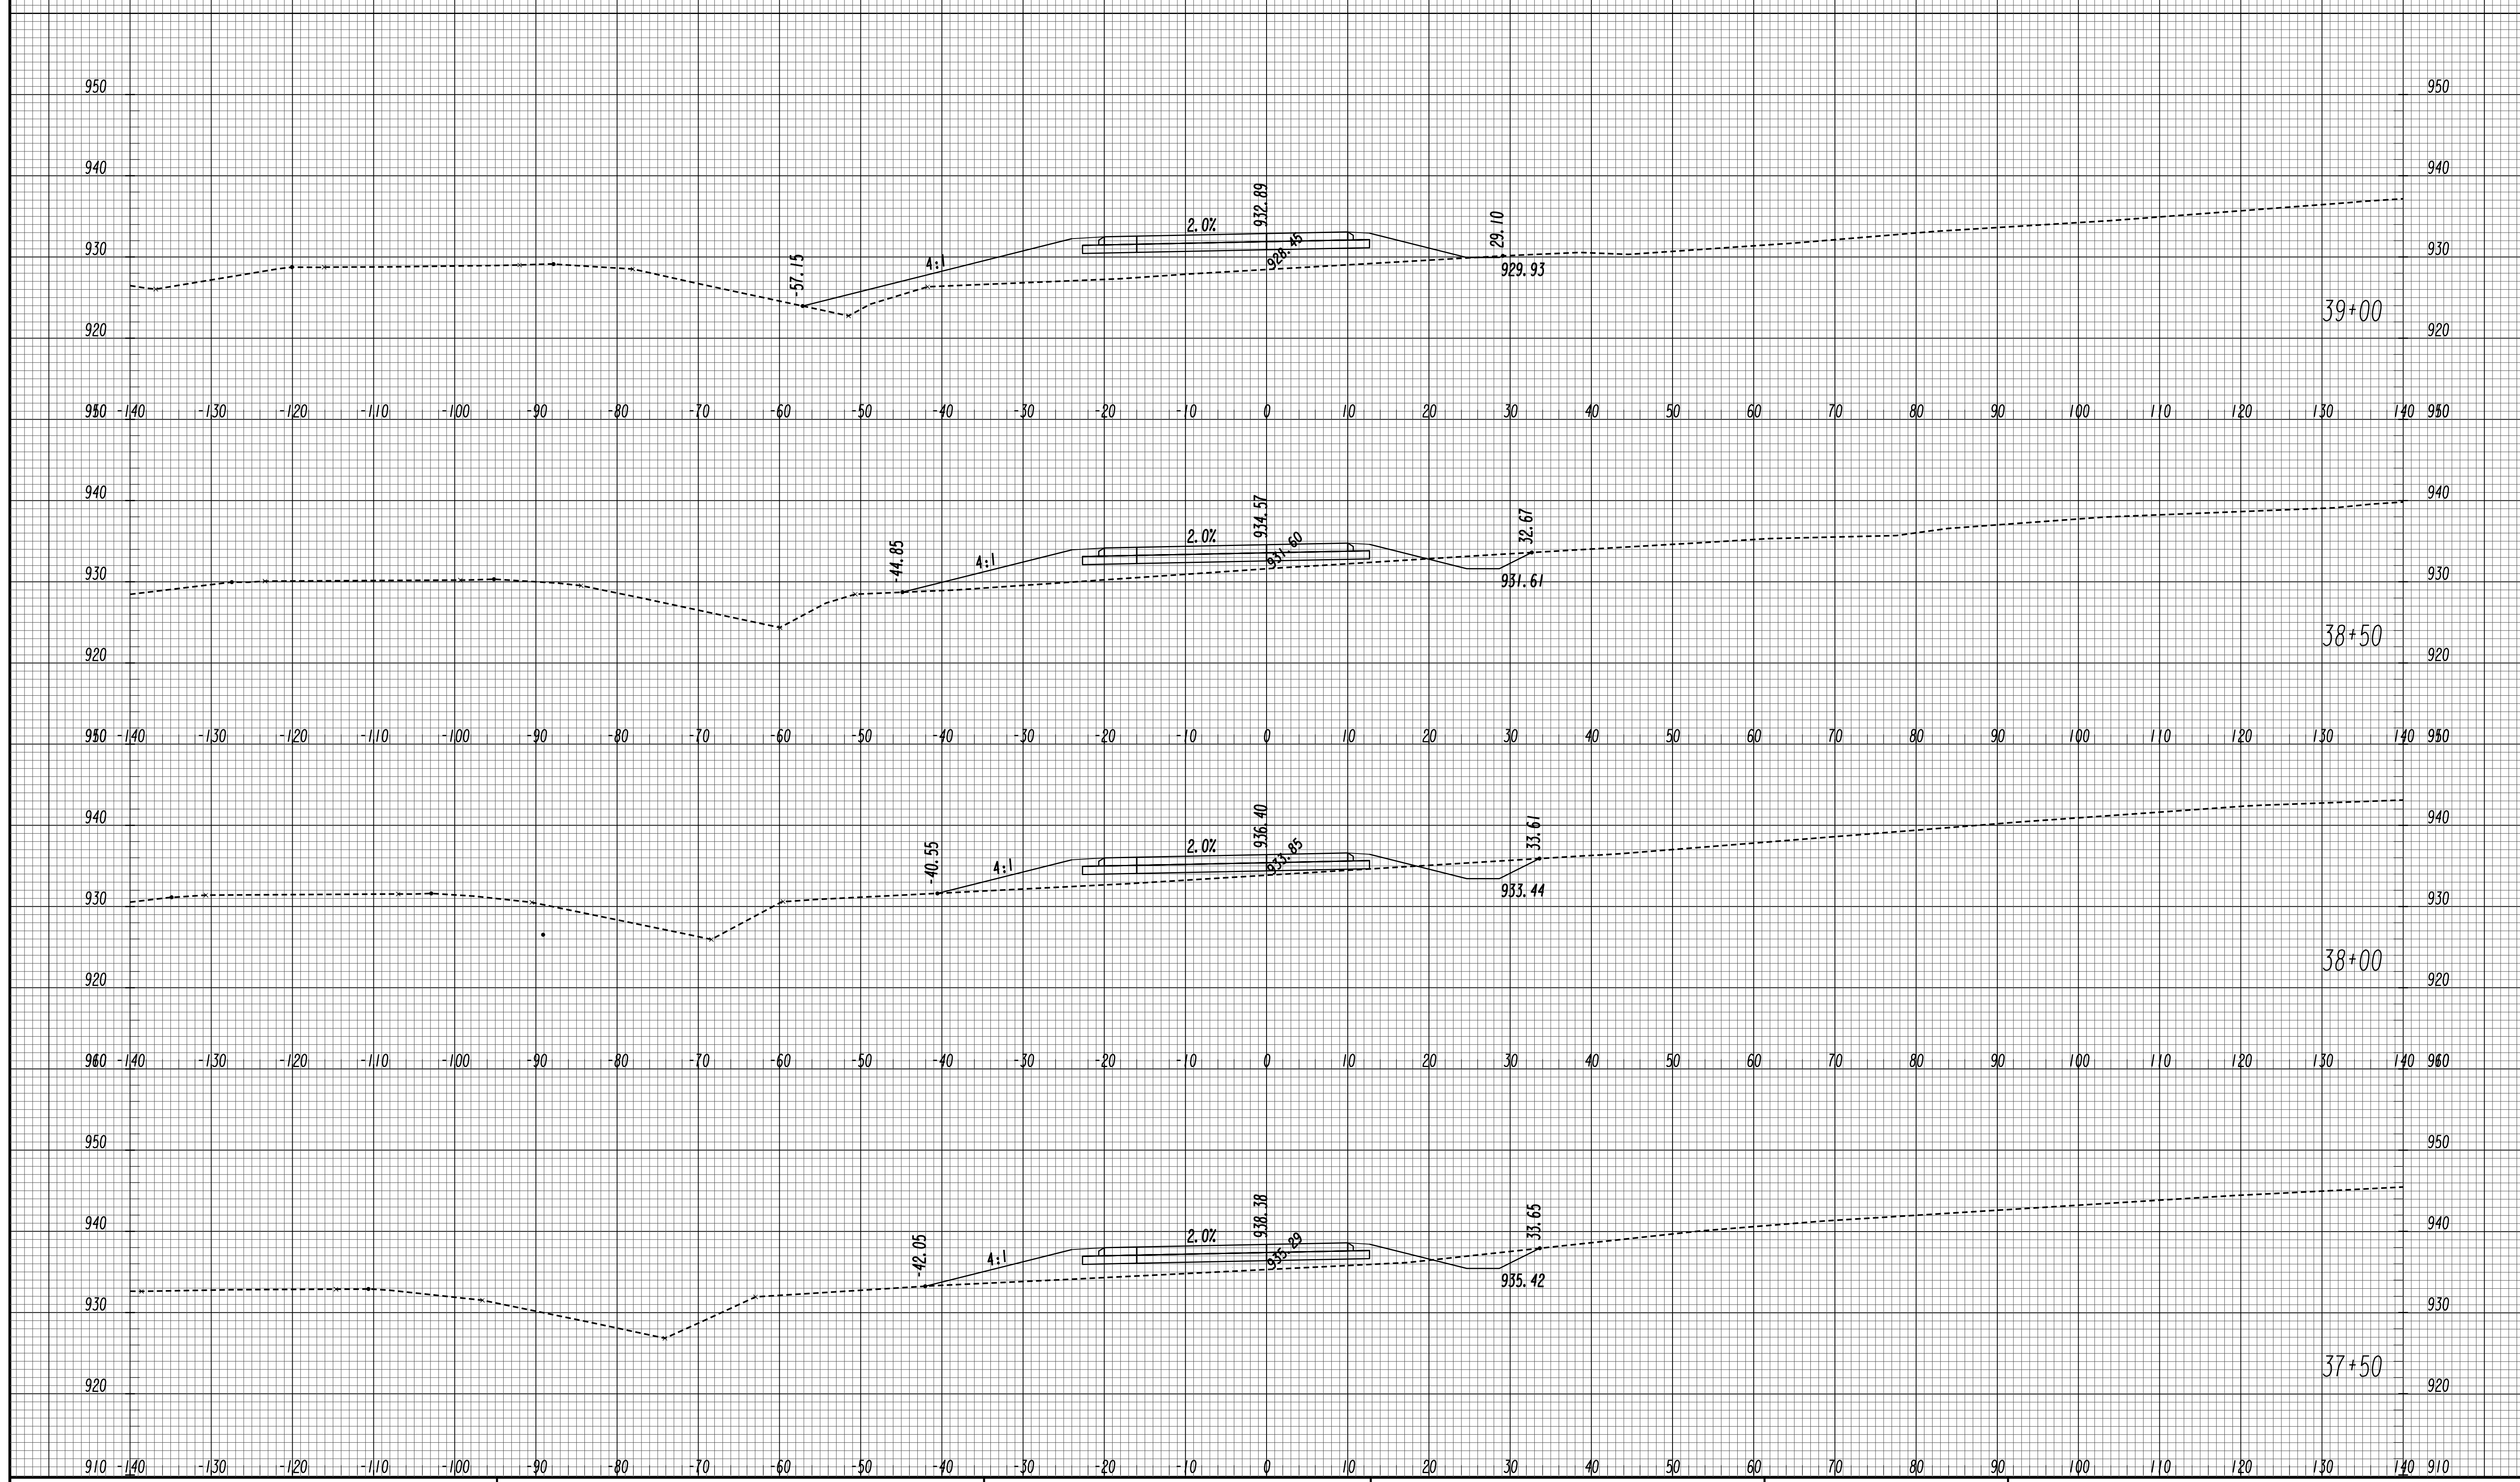


GEORGIA
DEPARTMENT
OF
TRANSPORTATION

SCALE 1 inch = 10 feet Vert.
SCALE 1 inch = 10 feet Horiz.

REVISION DATES	

STATE OF GEORGIA
DEPARTMENT OF TRANSPORTATION
OFFICE: ROADWAY DESIGN
CROSS SECTIONS
RAMP D EB ENTRANCE RAMP
DRAWING No. 23-0072

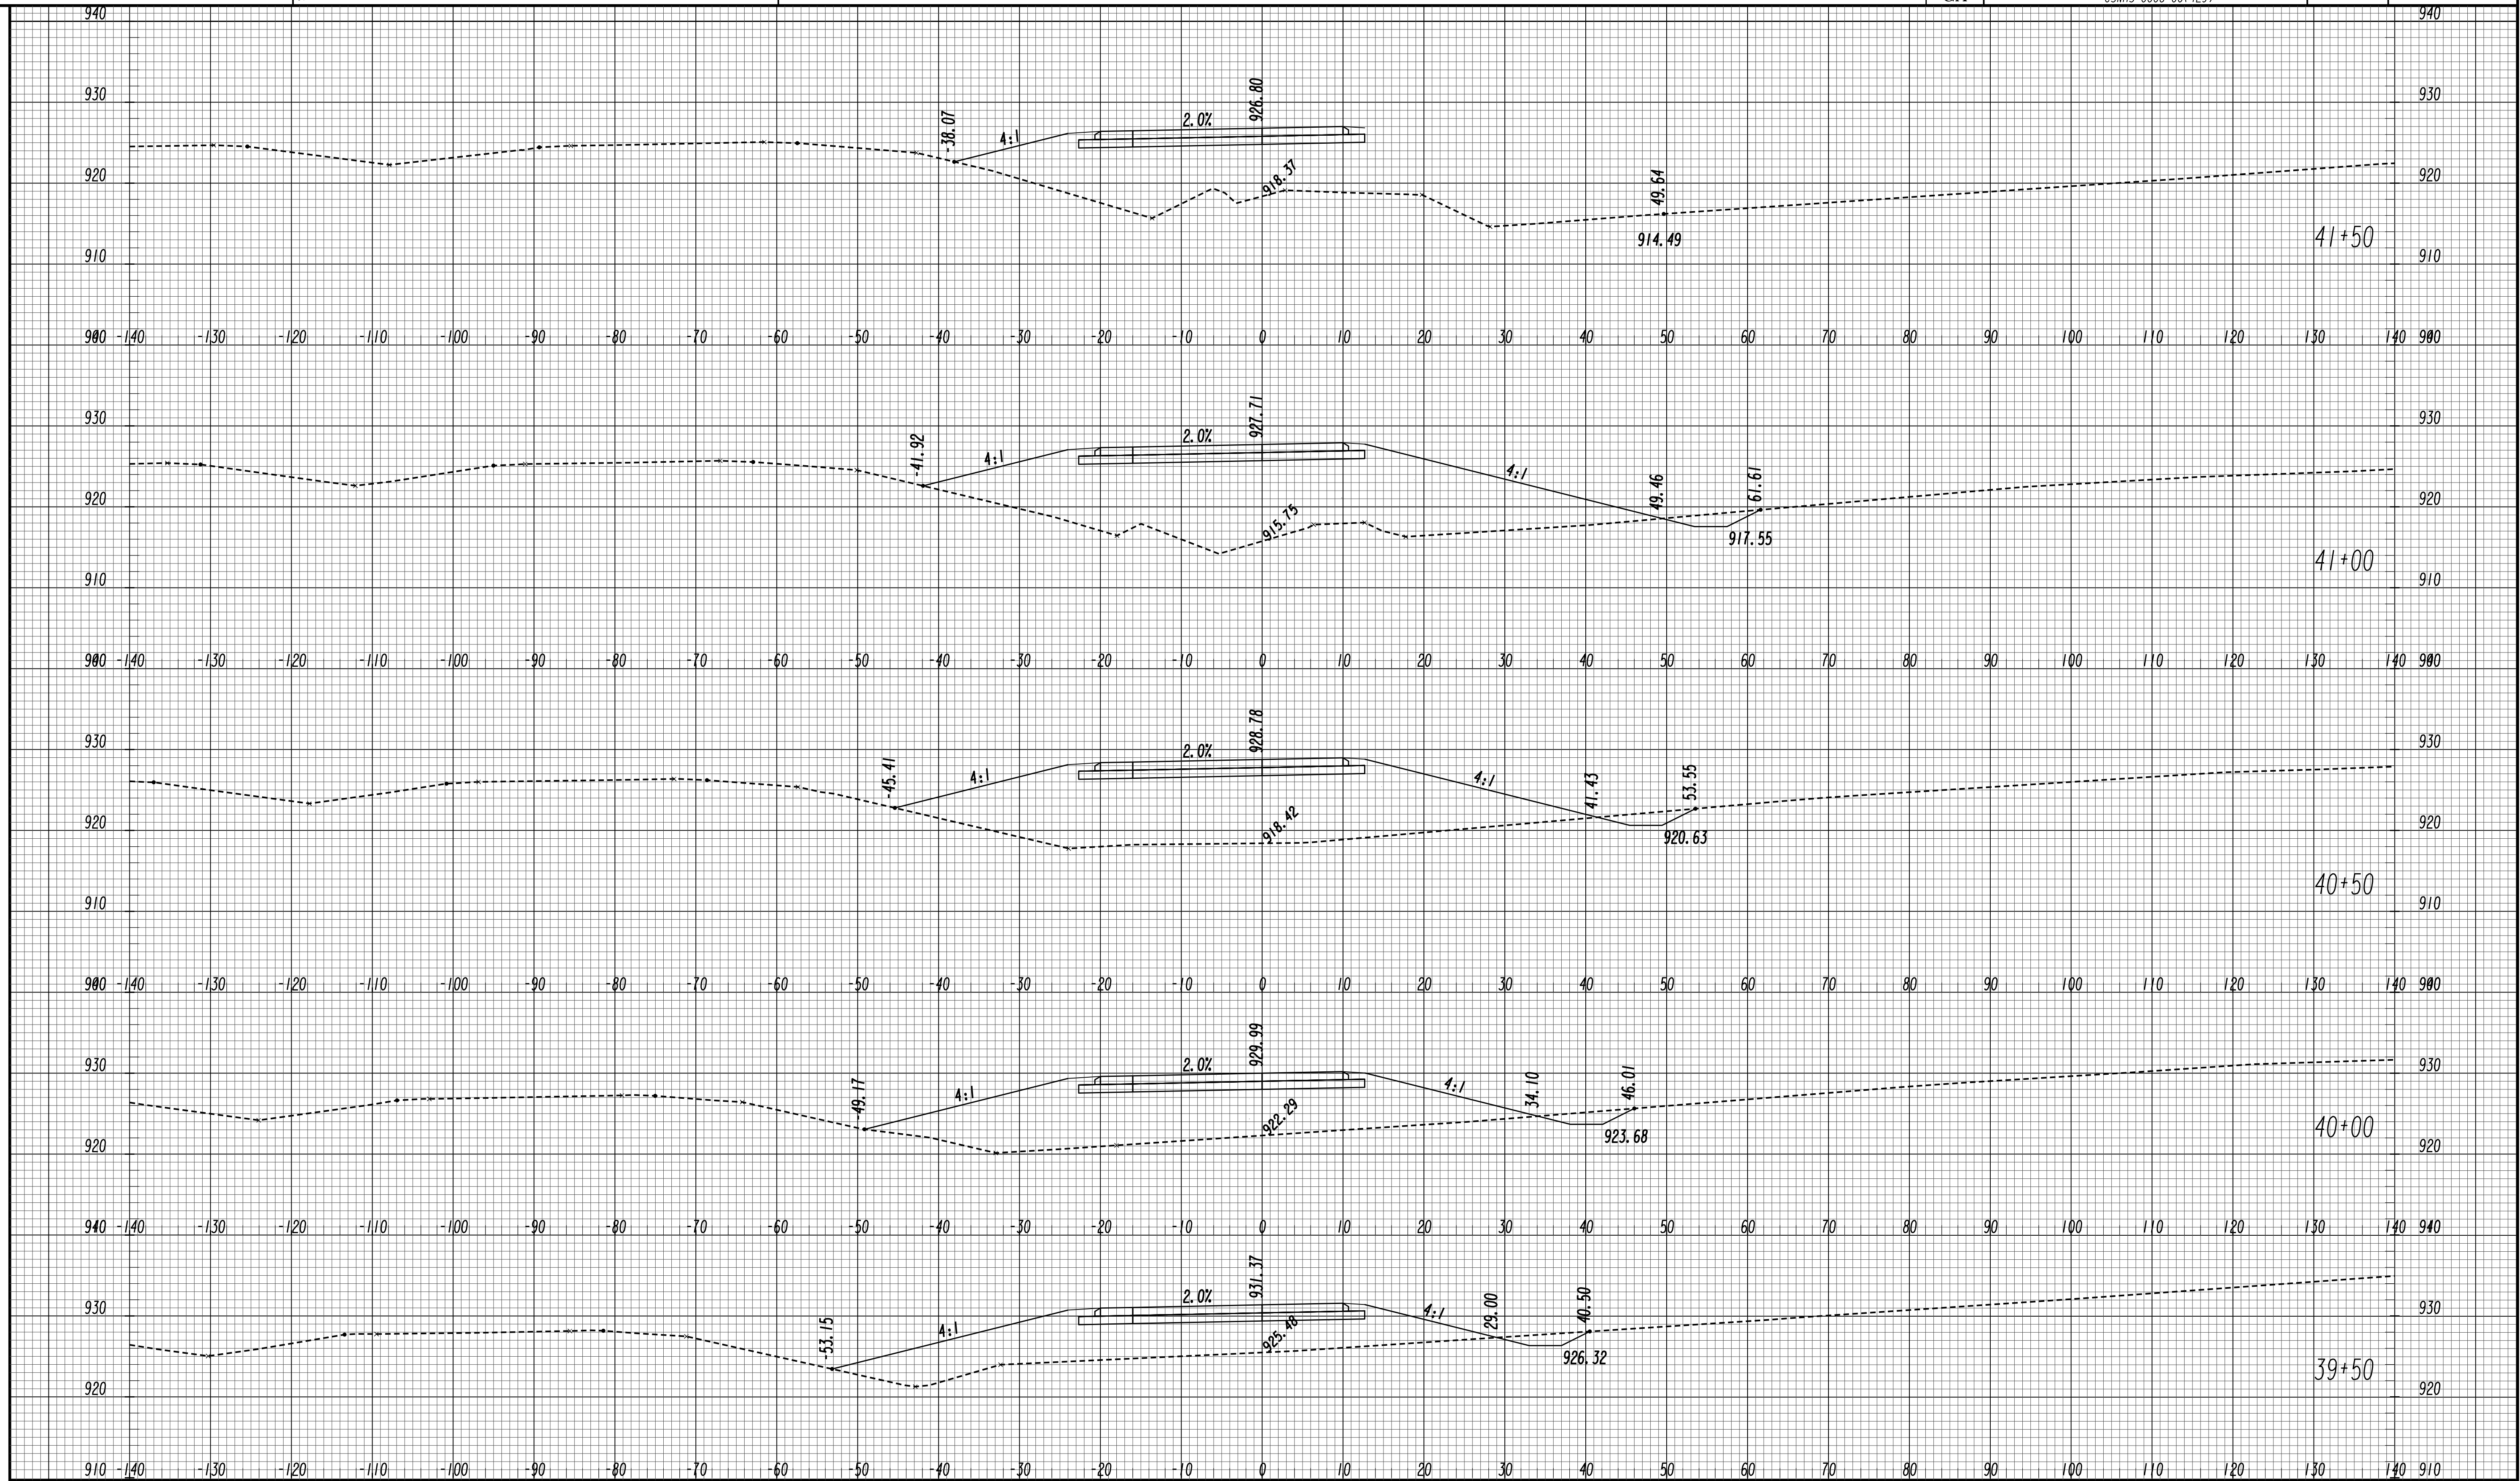

GEORGIA
 DEPARTMENT
 OF
 TRANSPORTATION


SCALE 1 inch = 10 feet Vert.
 SCALE 1 inch = 10 feet Horiz.

REVISION DATES

STATE OF GEORGIA
 DEPARTMENT OF TRANSPORTATION
 OFFICE: ROADWAY DESIGN
CROSS SECTIONS

RAMP D EB ENTRANCE RAMP

DRAWING No.
23-0073

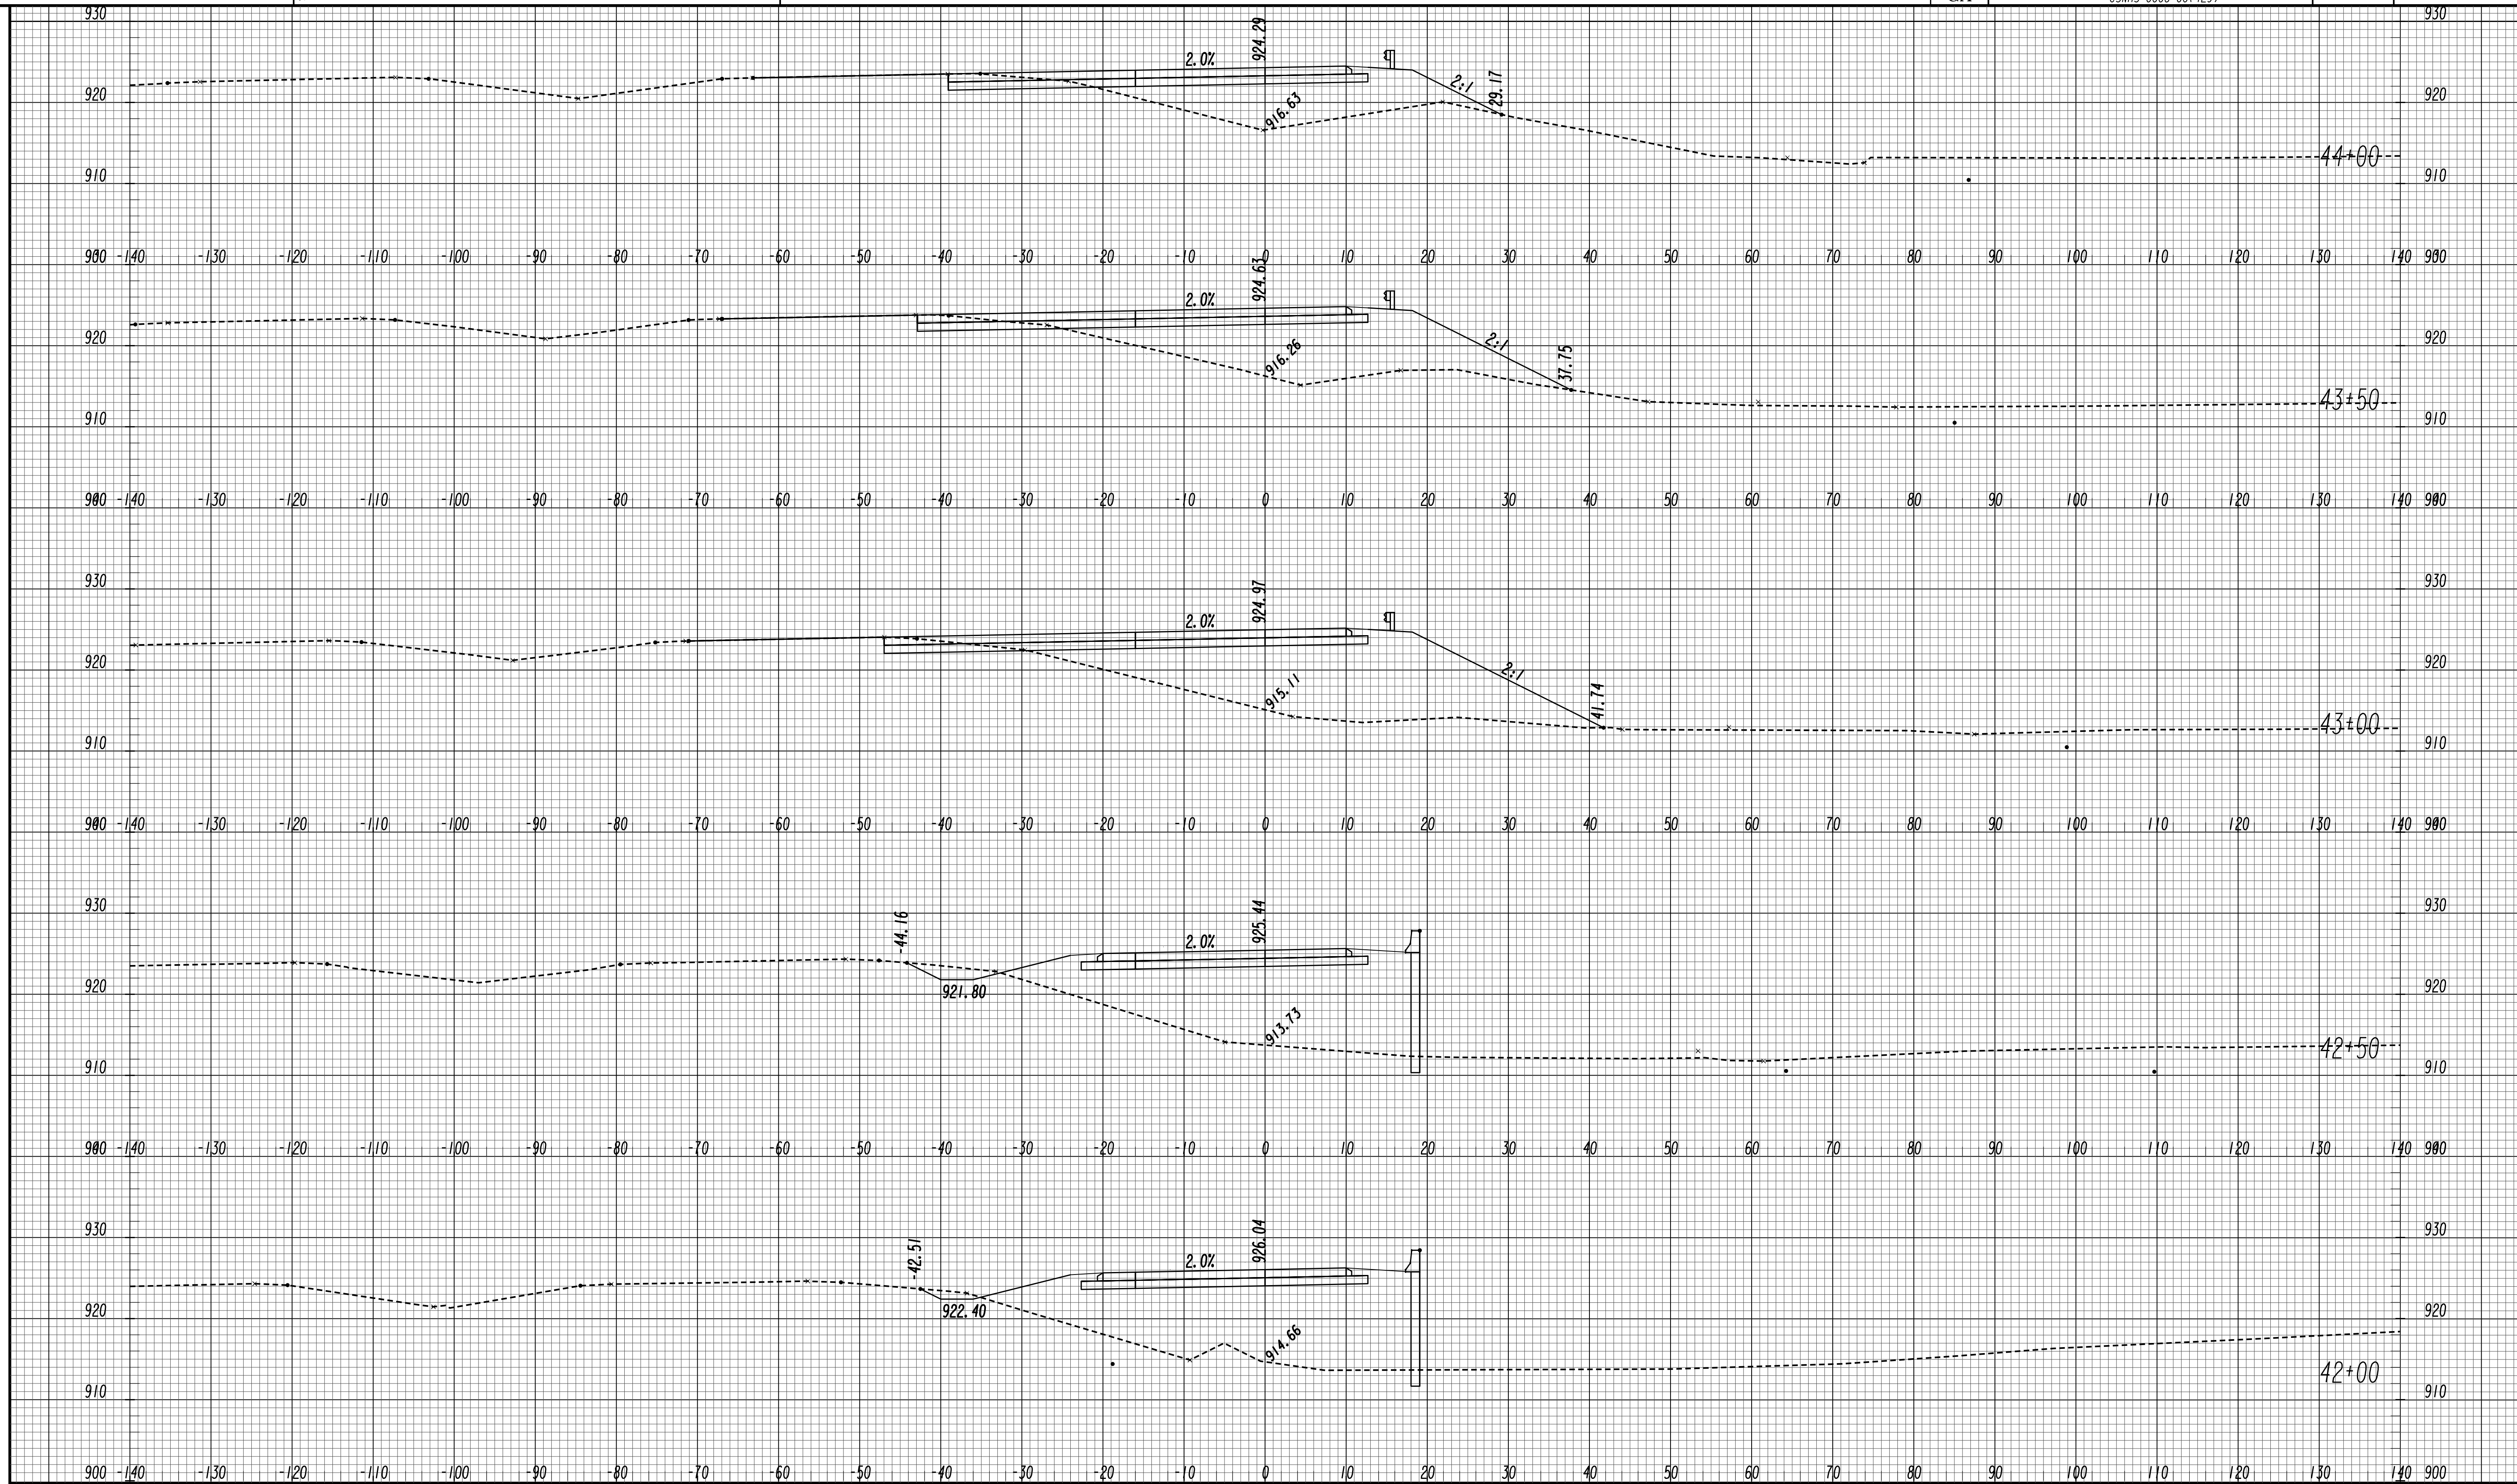

GEORGIA
 DEPARTMENT
 OF
 TRANSPORTATION


SCALE 1 inch = 10 feet Vert.
 SCALE 1 inch = 10 feet Horiz.

REVISION DATES

STATE OF GEORGIA
 DEPARTMENT OF TRANSPORTATION
 OFFICE: ROADWAY DESIGN
CROSS SECTIONS

RAMP D EB ENTRANCE RAMP

DRAWING No.
23-0074

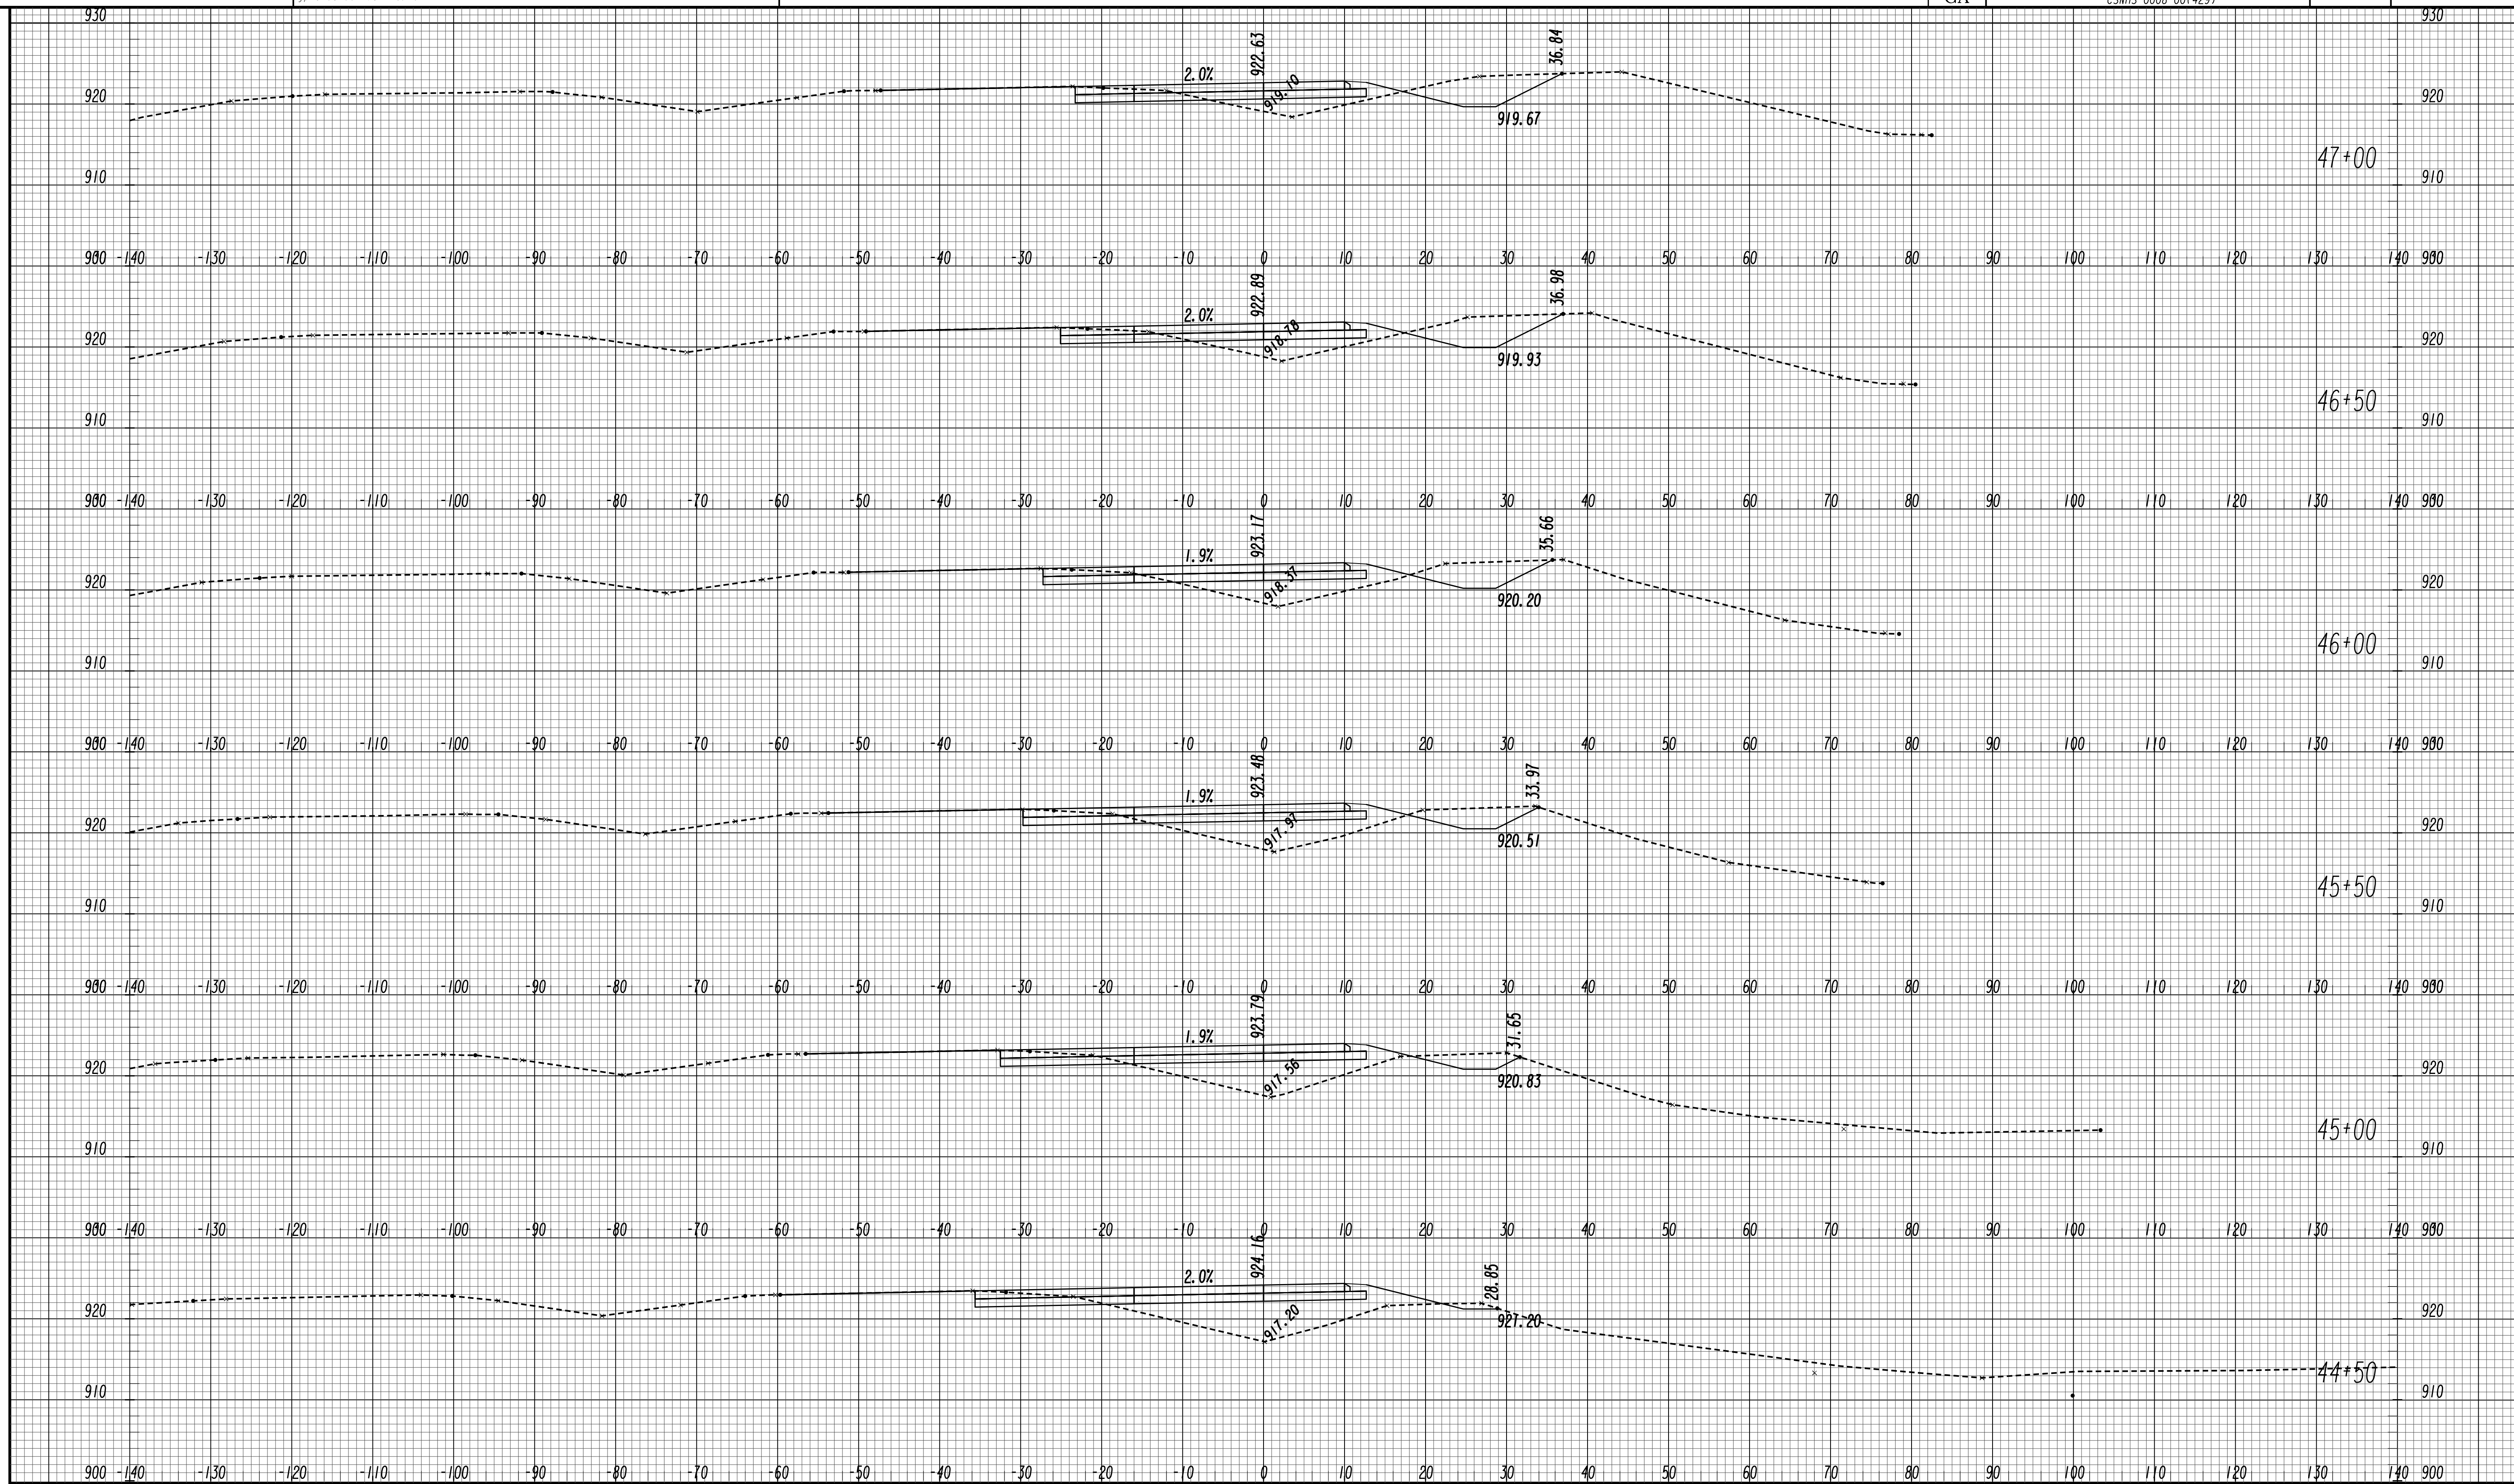

GEORGIA
 DEPARTMENT
 OF
 TRANSPORTATION


SCALE 1 inch = 10 feet Vert.
 SCALE 1 inch = 10 feet Horiz.

REVISION DATES

STATE OF GEORGIA
 DEPARTMENT OF TRANSPORTATION
 OFFICE: ROADWAY DESIGN
CROSS SECTIONS

RAMP D EB ENTRANCE RAMP

DRAWING No.
23-0075

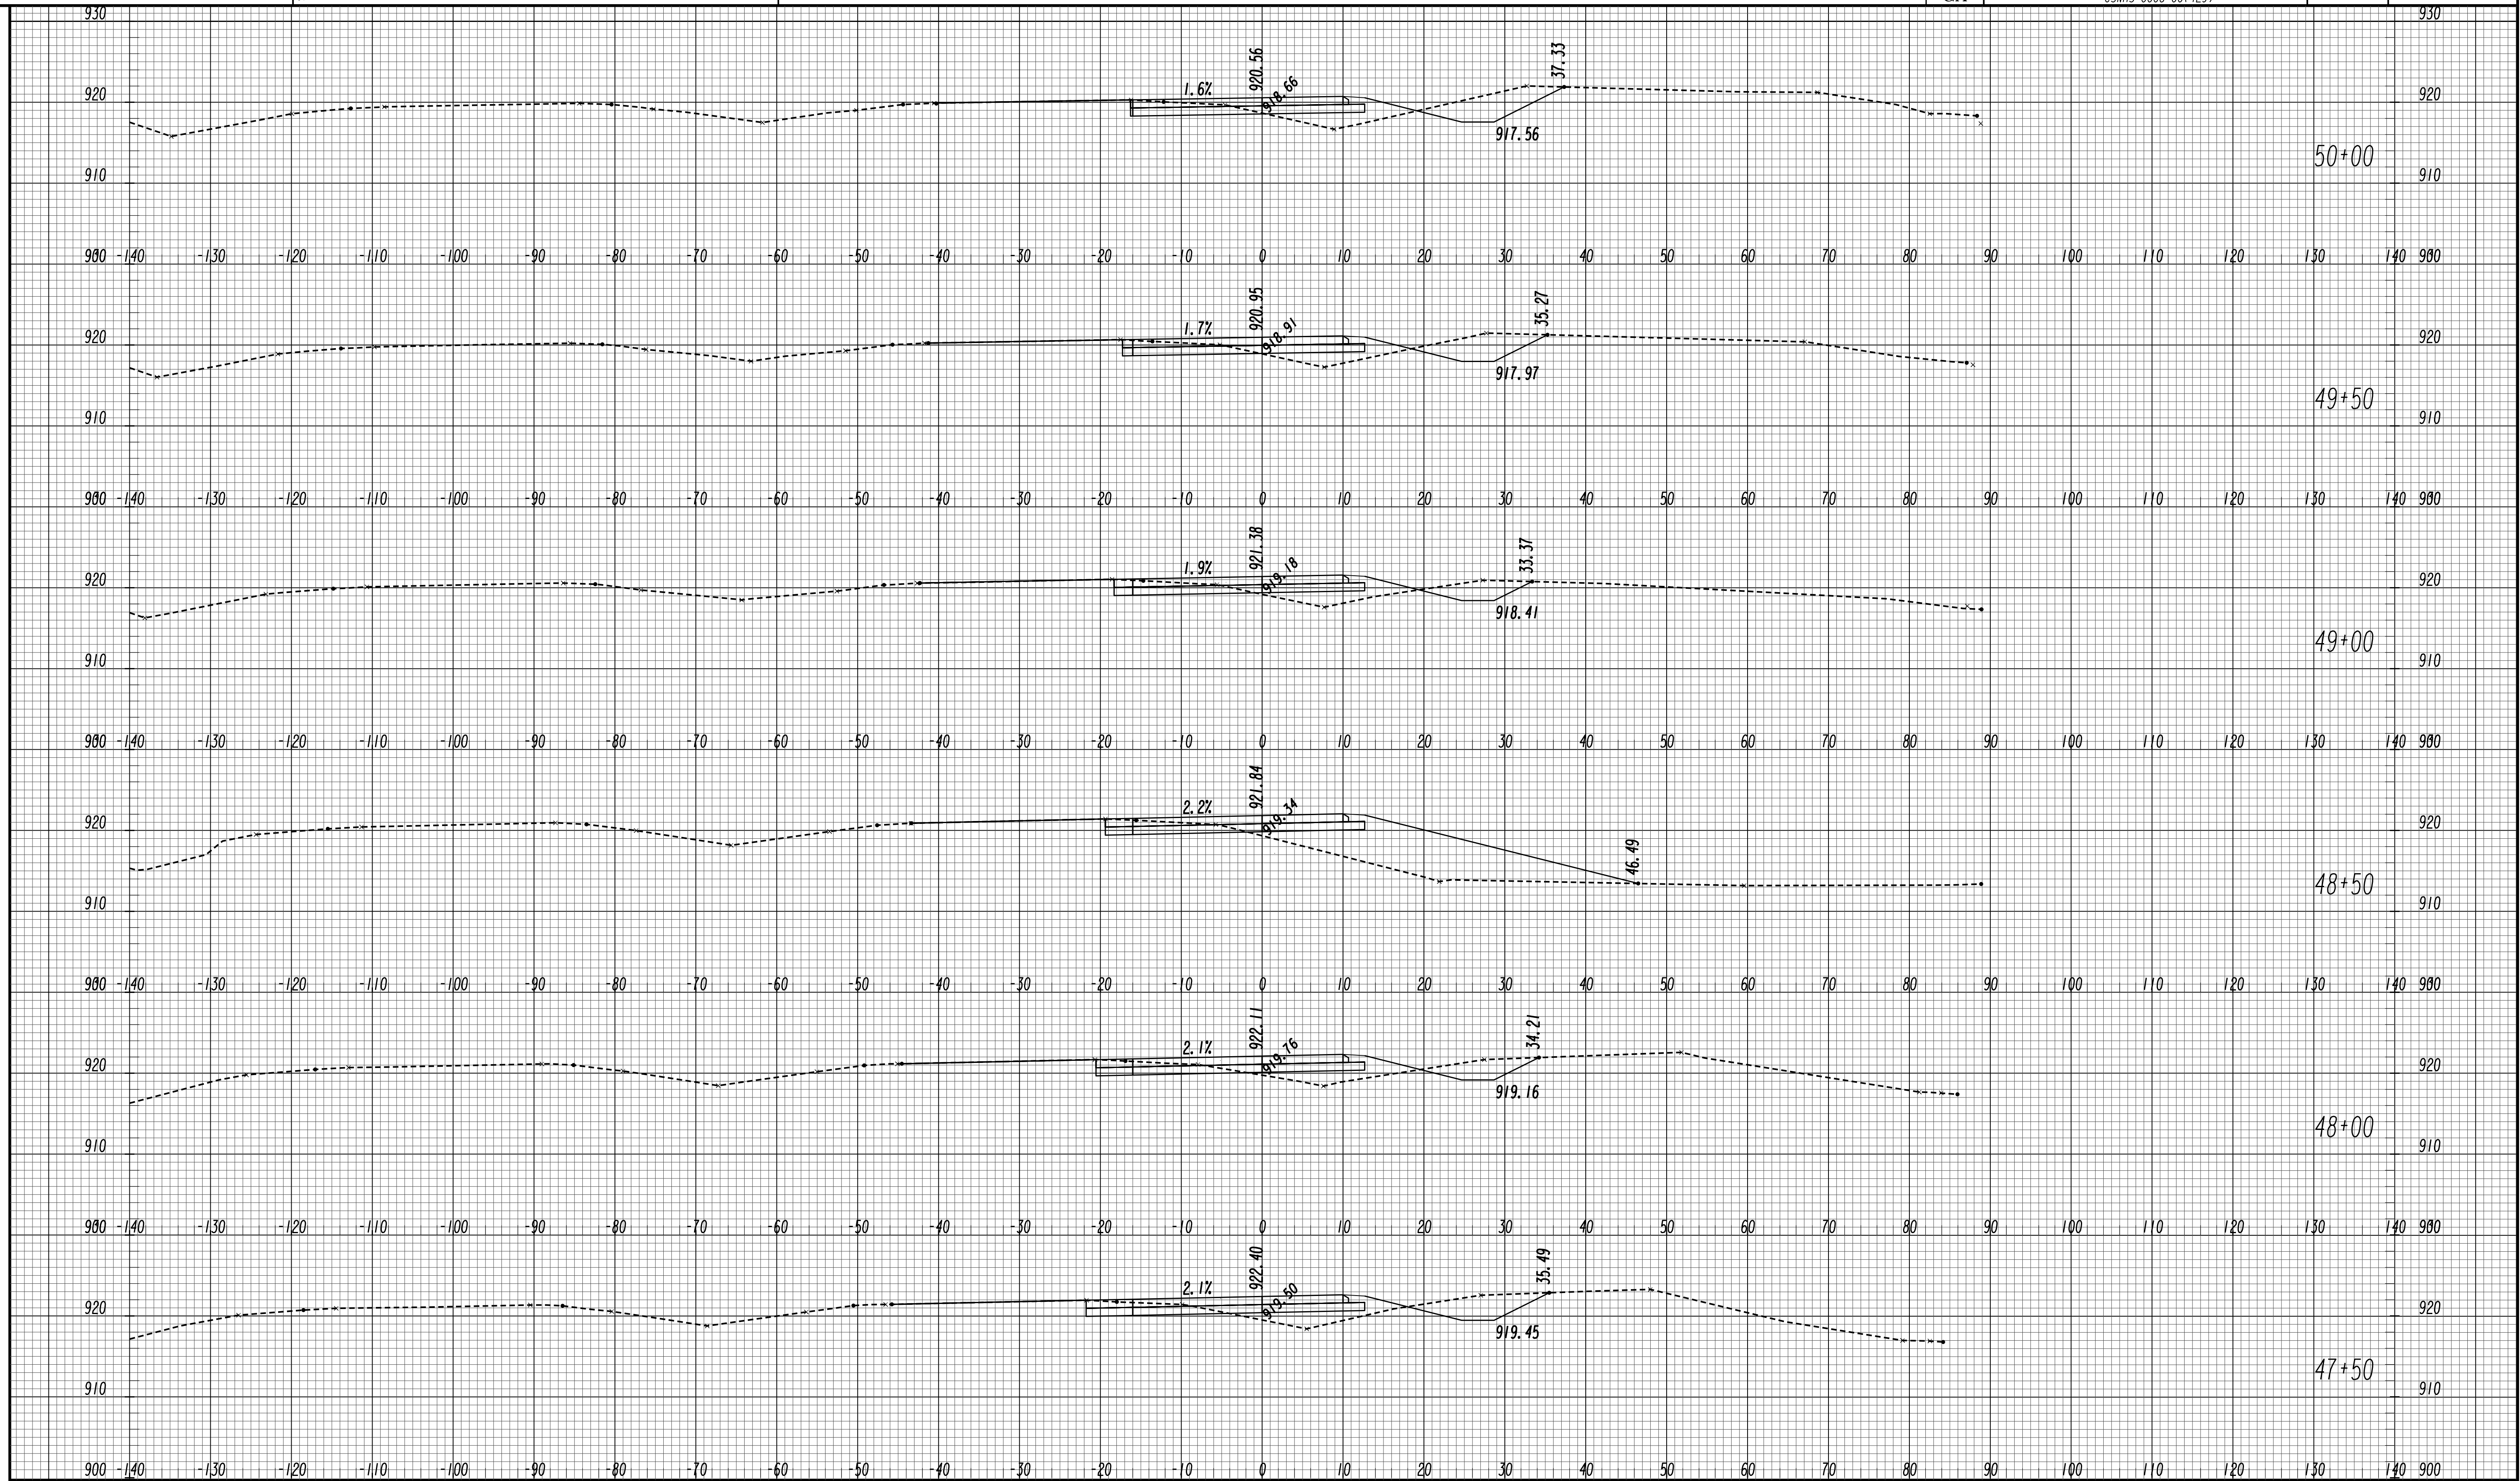

GEORGIA
 DEPARTMENT
 OF
 TRANSPORTATION


SCALE 1 inch = 10 feet Vert.
 SCALE 1 inch = 10 feet Horiz.

REVISION DATES

STATE OF GEORGIA
 DEPARTMENT OF TRANSPORTATION
 OFFICE: ROADWAY DESIGN
CROSS SECTIONS

RAMP D EB ENTRANCE RAMP

DRAWING No.
23-0076

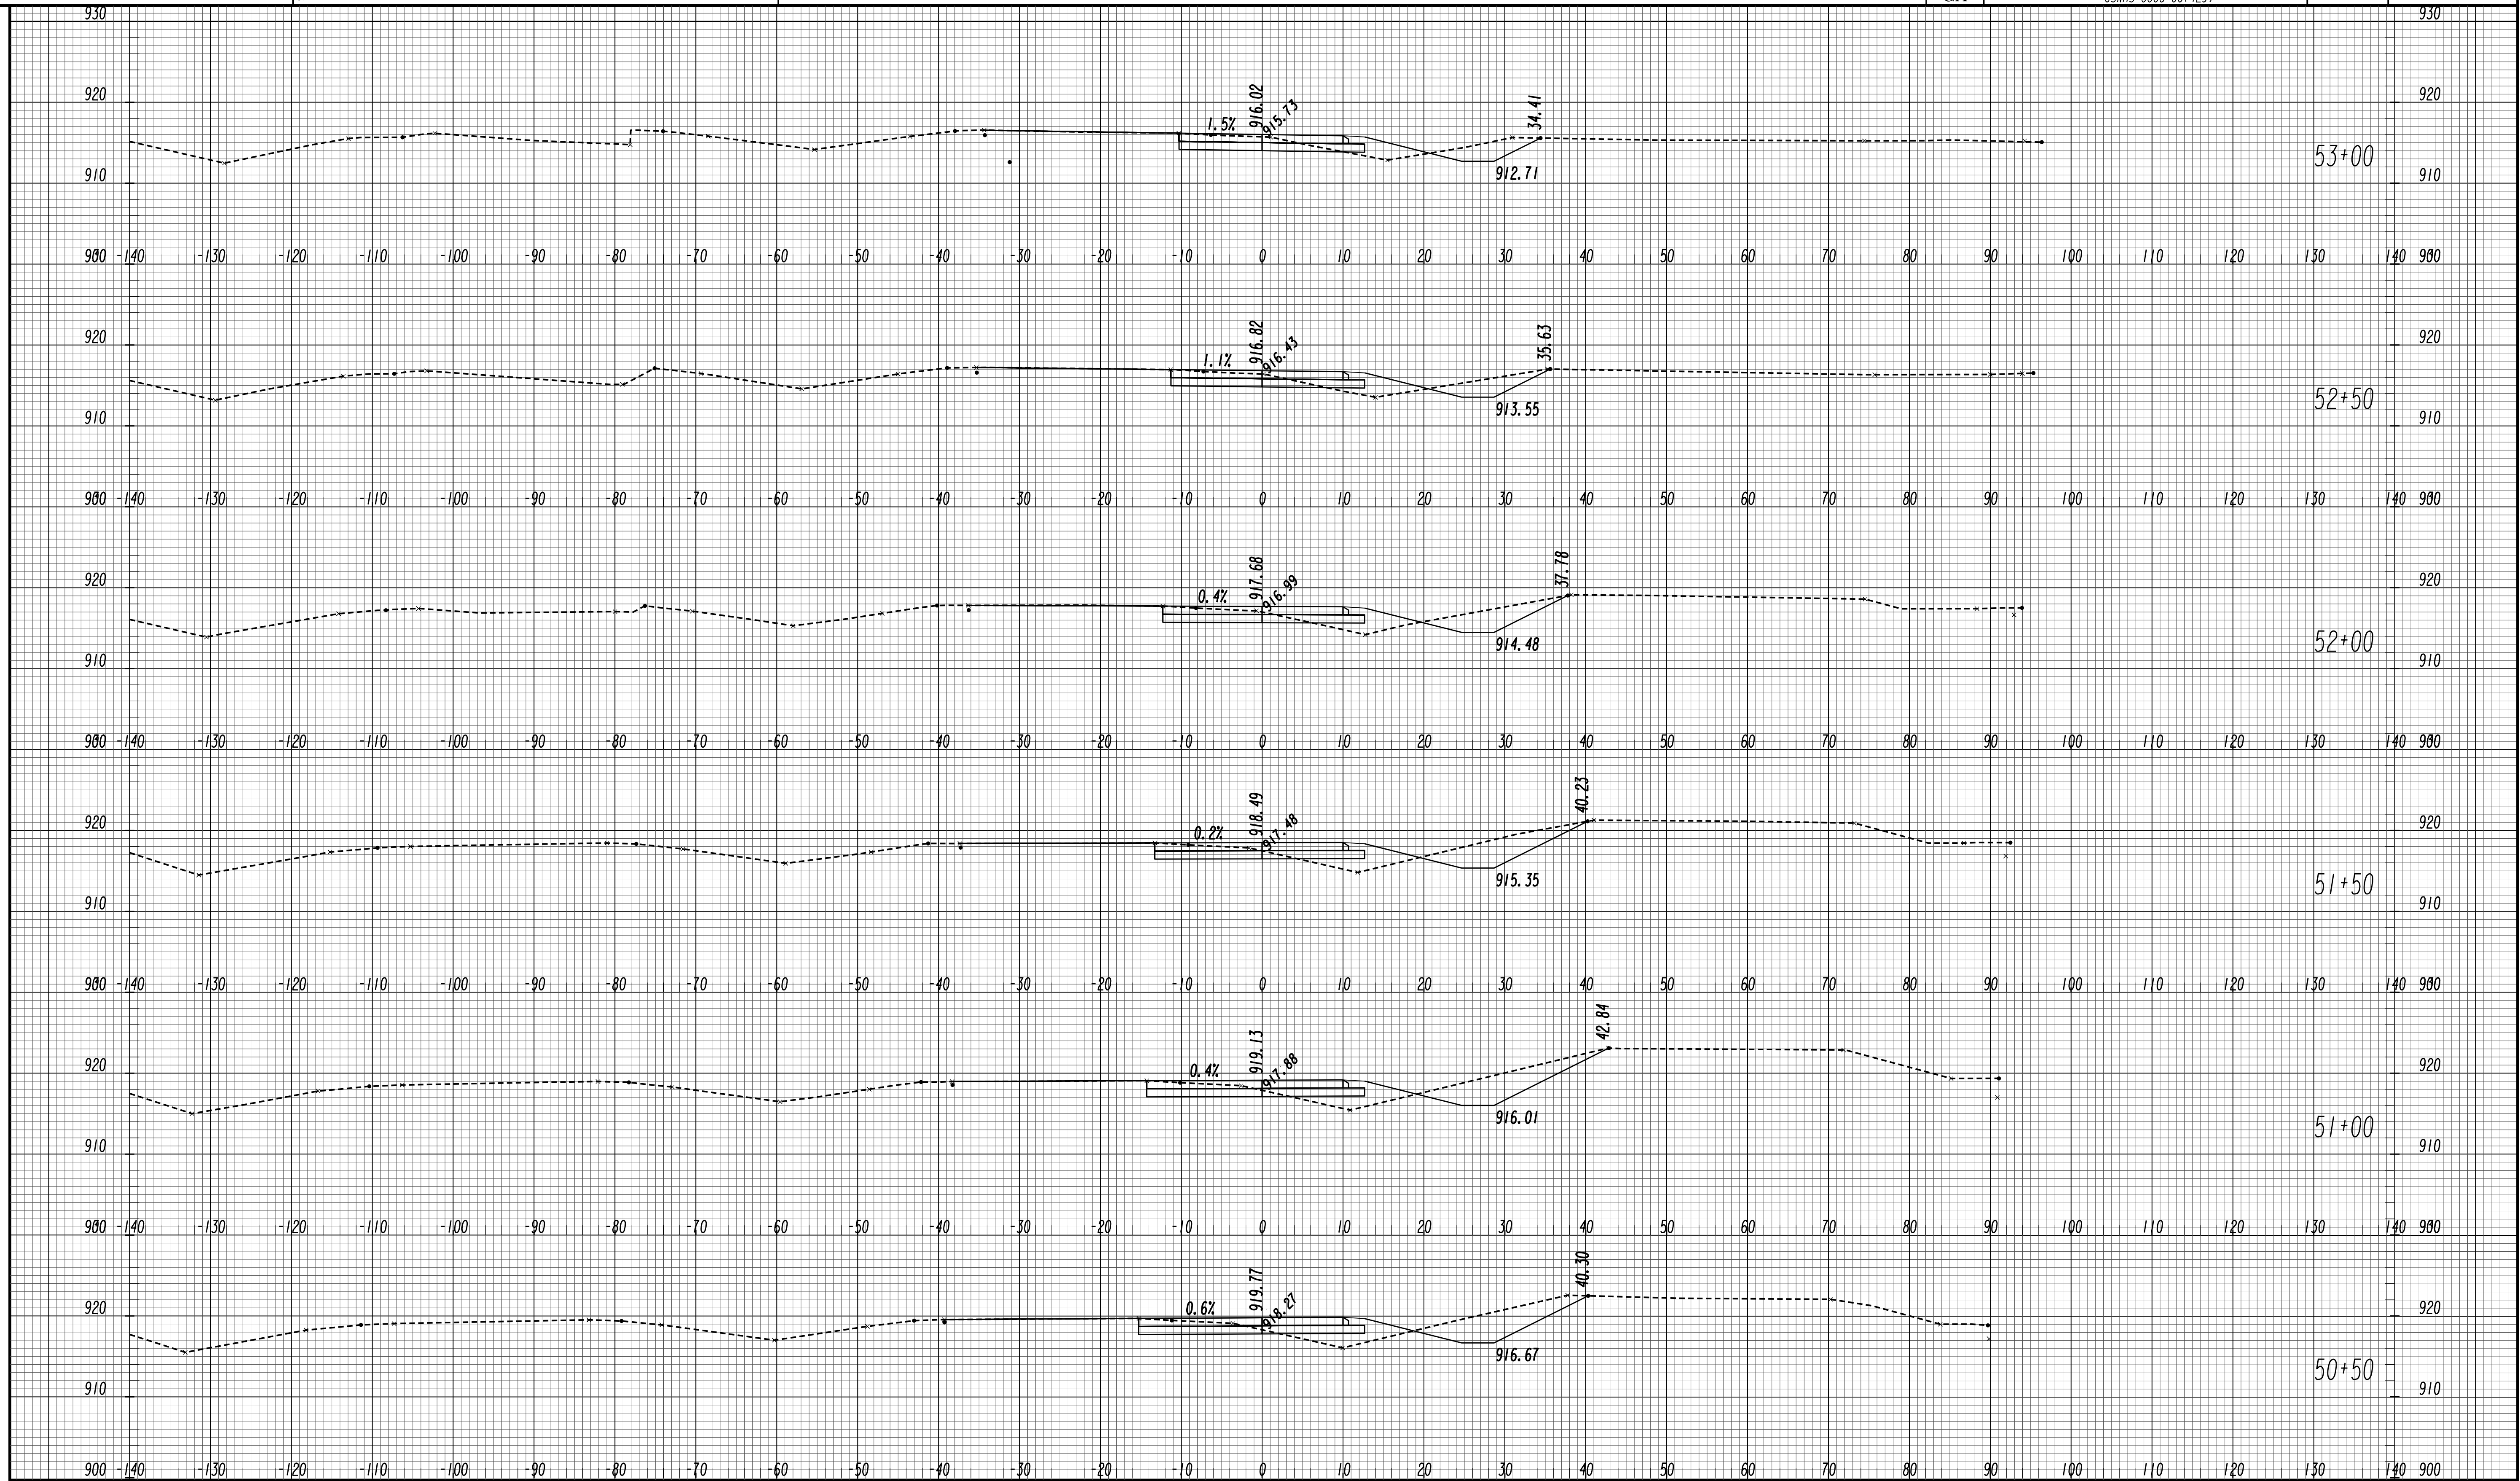

GEORGIA
 DEPARTMENT
 OF
 TRANSPORTATION


SCALE 1 inch = 10 feet Vert.
 SCALE 1 inch = 10 feet Horiz.

REVISION DATES

STATE OF GEORGIA
 DEPARTMENT OF TRANSPORTATION
 OFFICE: ROADWAY DESIGN
CROSS SECTIONS

RAMP D EB ENTRANCE RAMP

DRAWING No.
23-0077

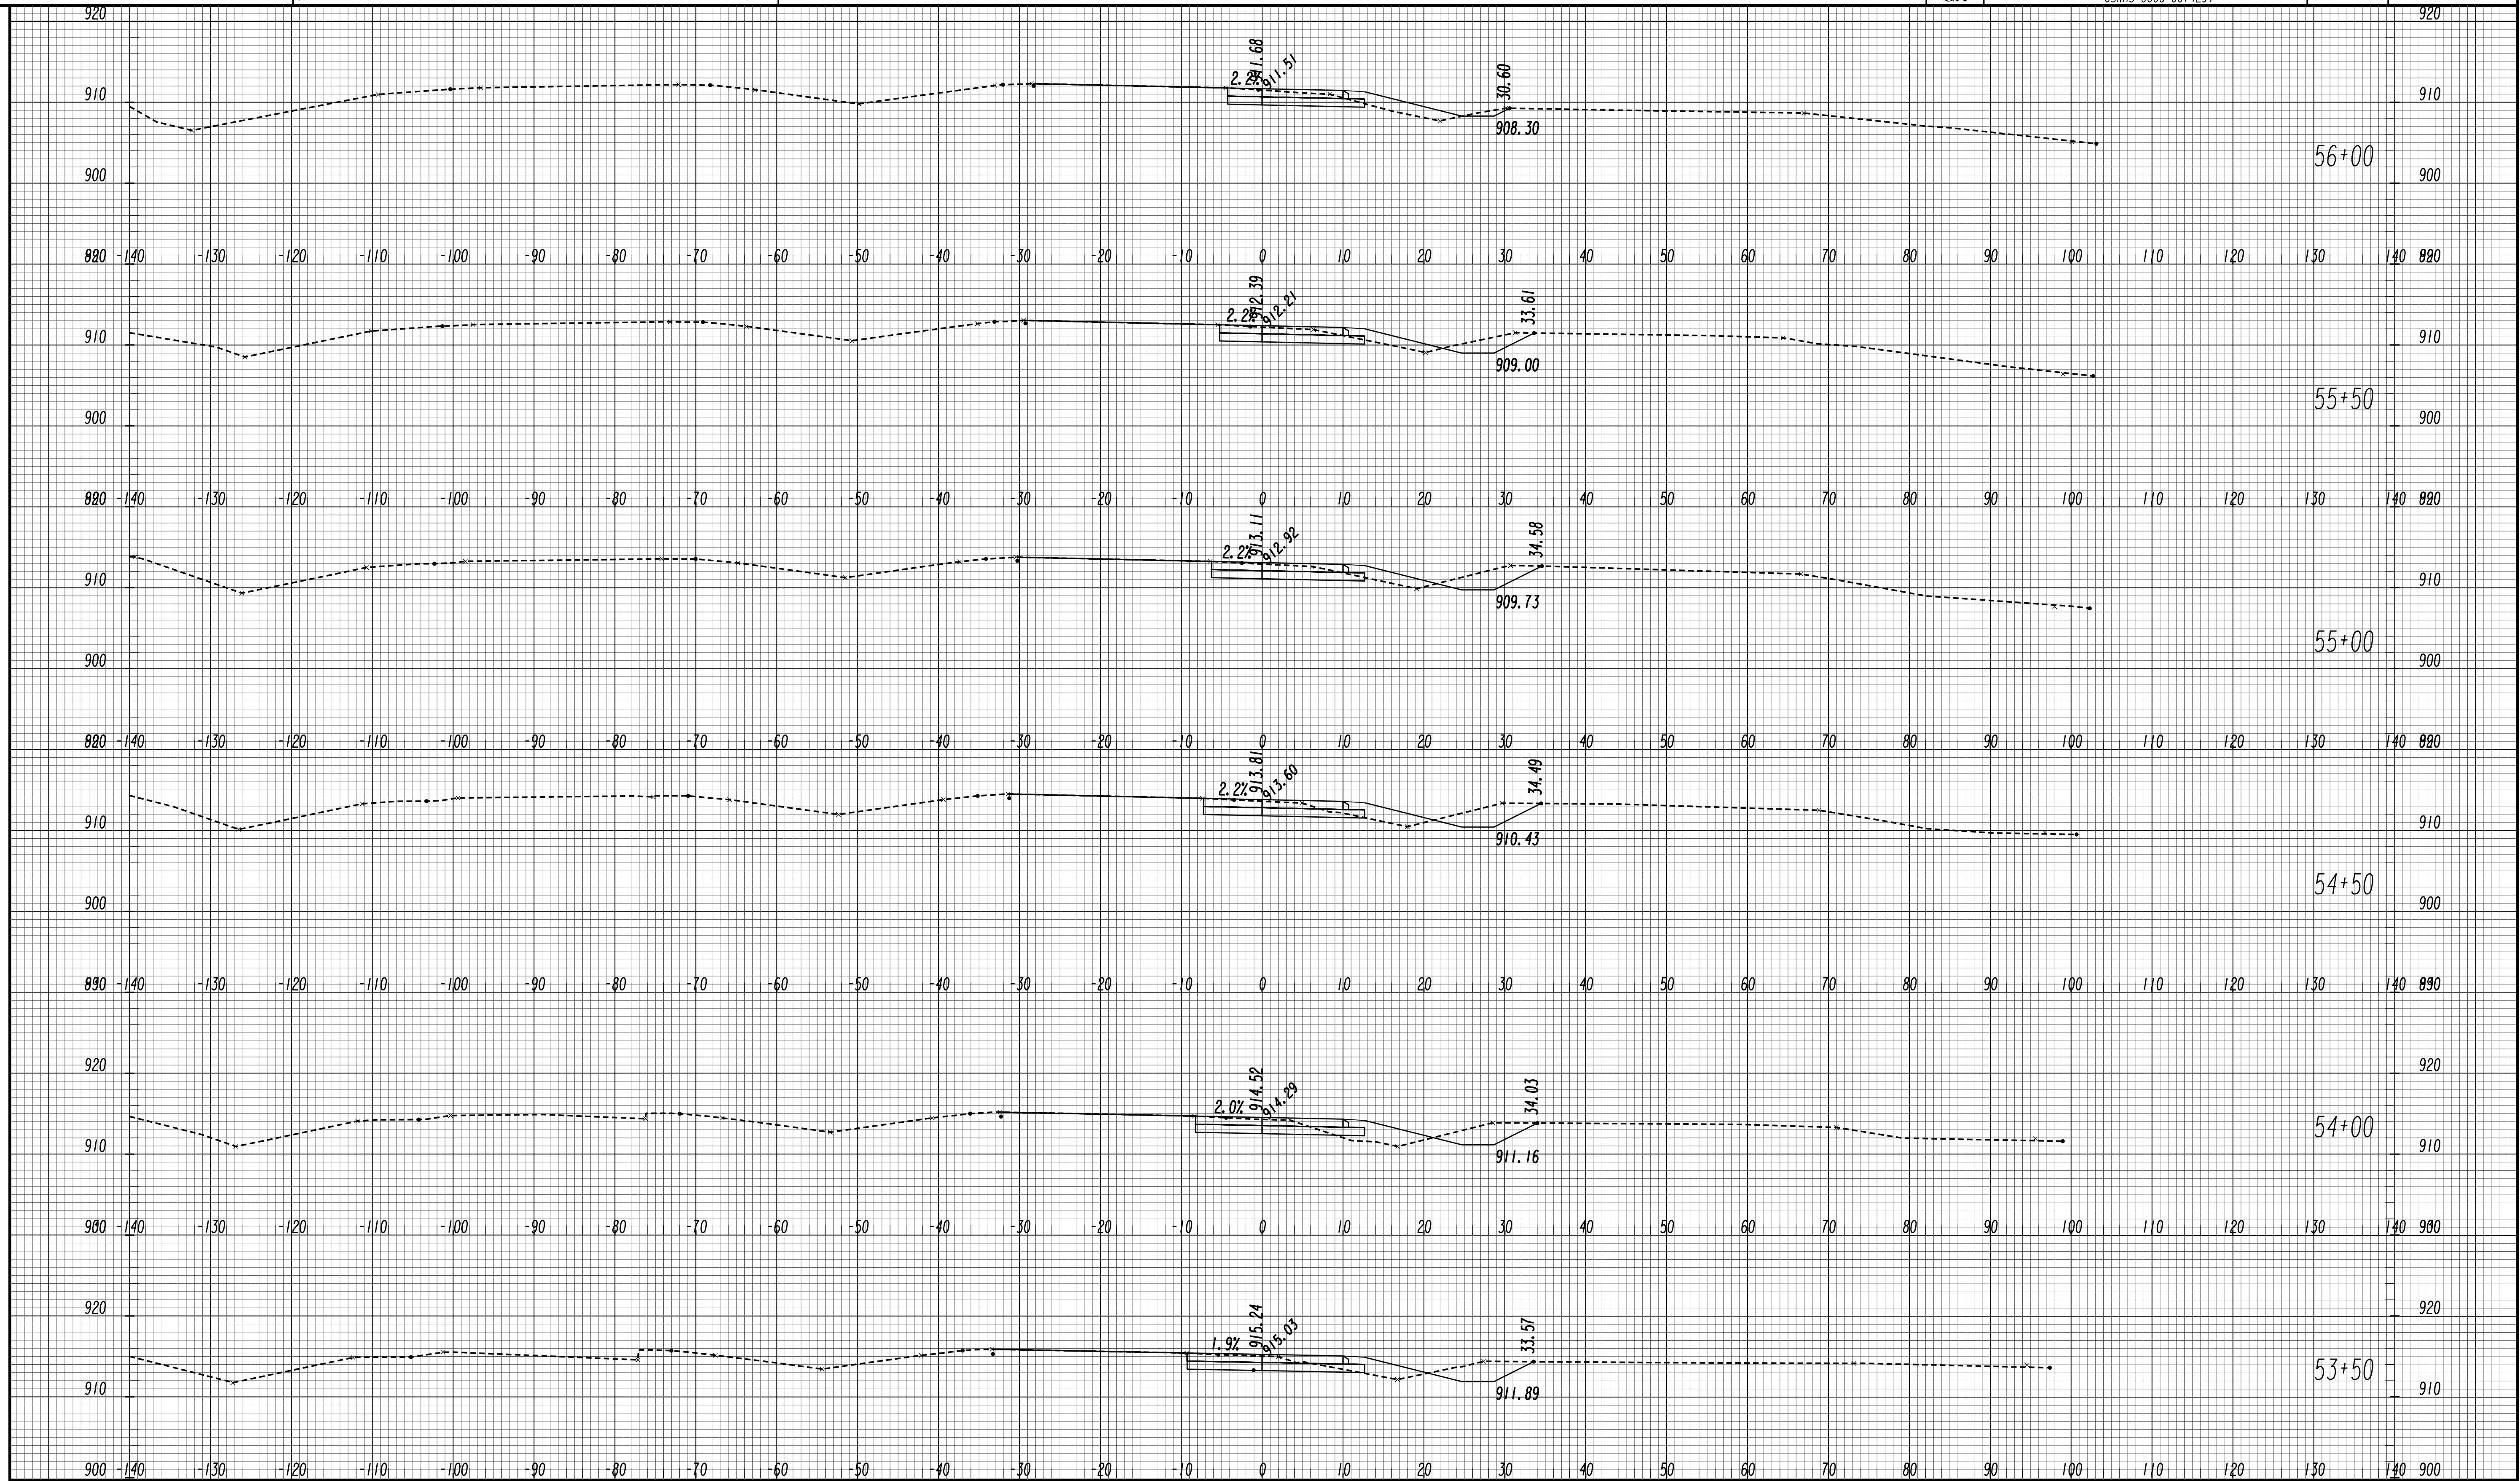

GEORGIA
 DEPARTMENT
 OF
 TRANSPORTATION


SCALE 1 inch = 10 feet Vert.
 SCALE 1 inch = 10 feet Horiz.

REVISION DATES

STATE OF GEORGIA
 DEPARTMENT OF TRANSPORTATION
 OFFICE: ROADWAY DESIGN
CROSS SECTIONS

RAMP D EB ENTRANCE RAMP

DRAWING No.
23-0078

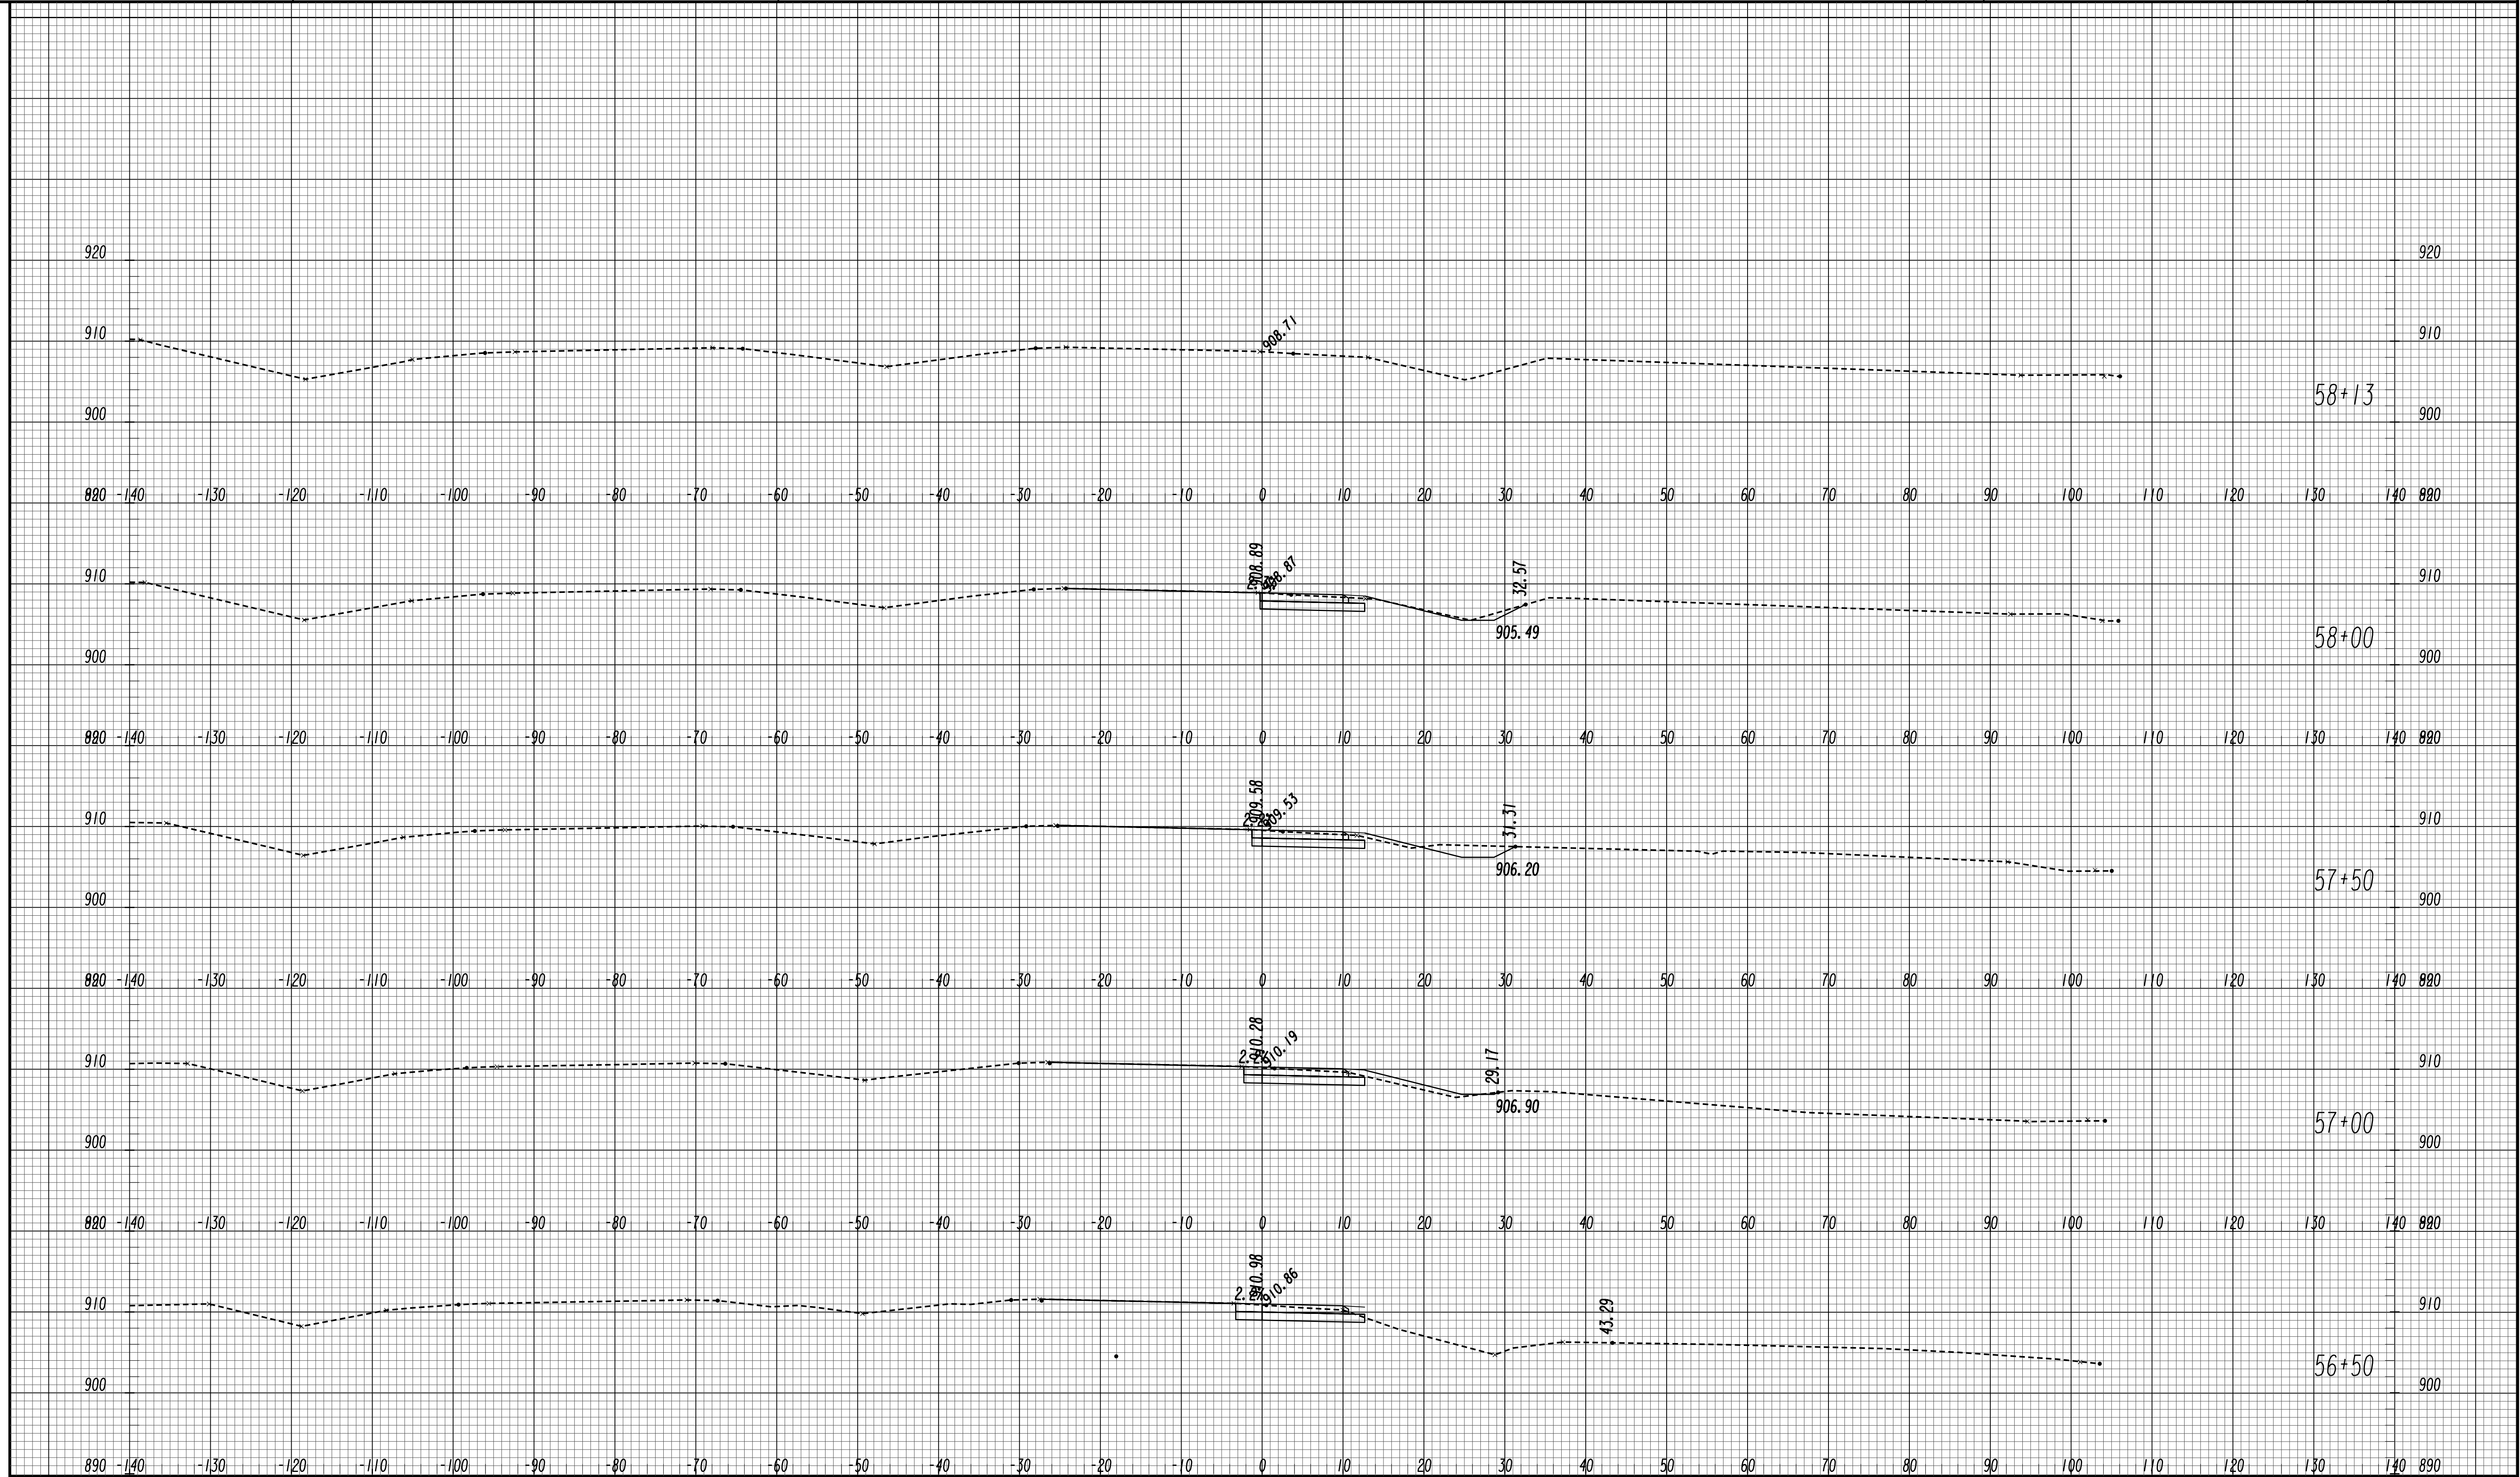

GEORGIA
 DEPARTMENT
 OF
 TRANSPORTATION


SCALE 1 inch = 10 feet Vert.
 SCALE 1 inch = 10 feet Horiz.

REVISION DATES	

STATE OF GEORGIA
 DEPARTMENT OF TRANSPORTATION
 OFFICE: ROADWAY DESIGN
CROSS SECTIONS

RAMP D EB ENTRANCE RAMP

DRAWING No.
23-0079

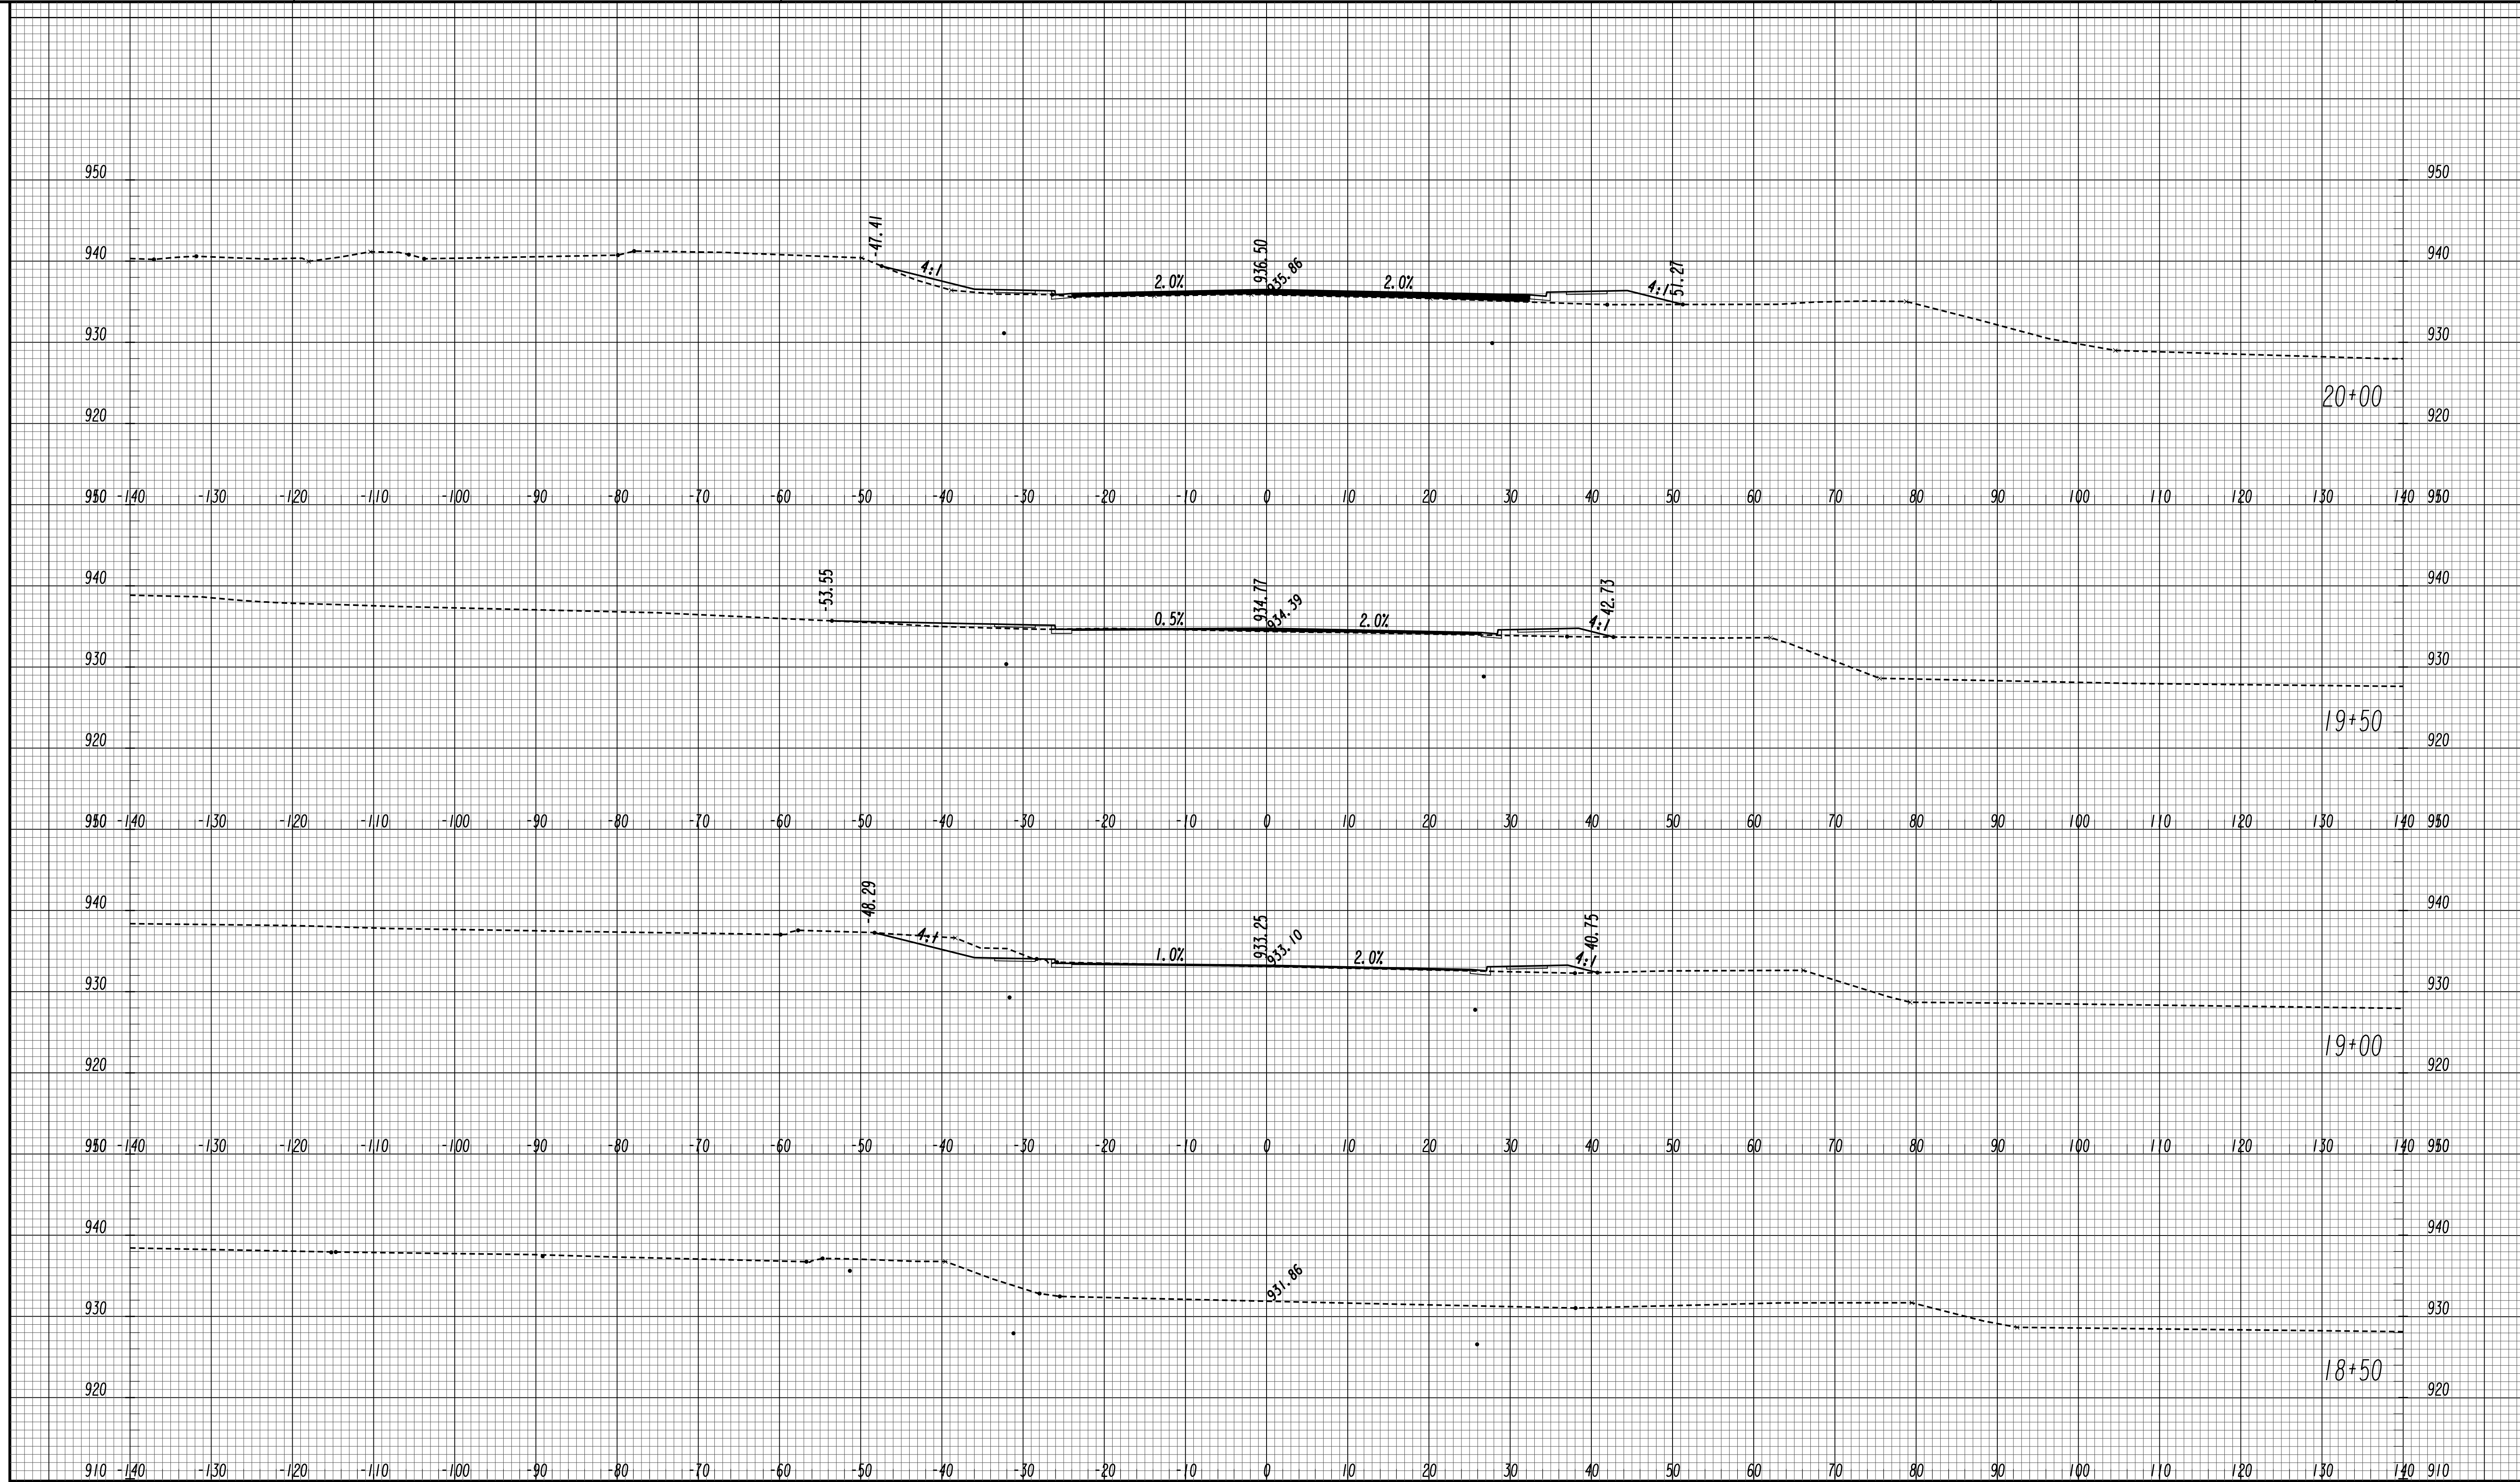

GEORGIA
 DEPARTMENT
 OF
 TRANSPORTATION


SCALE 1 inch = 10 feet Vert.
 SCALE 1 inch = 10 feet Horiz.

REVISION DATES

STATE OF GEORGIA
 DEPARTMENT OF TRANSPORTATION
 OFFICE: ROADWAY DESIGN
CROSS SECTIONS

SR 81

DRAWING No.
23-0080

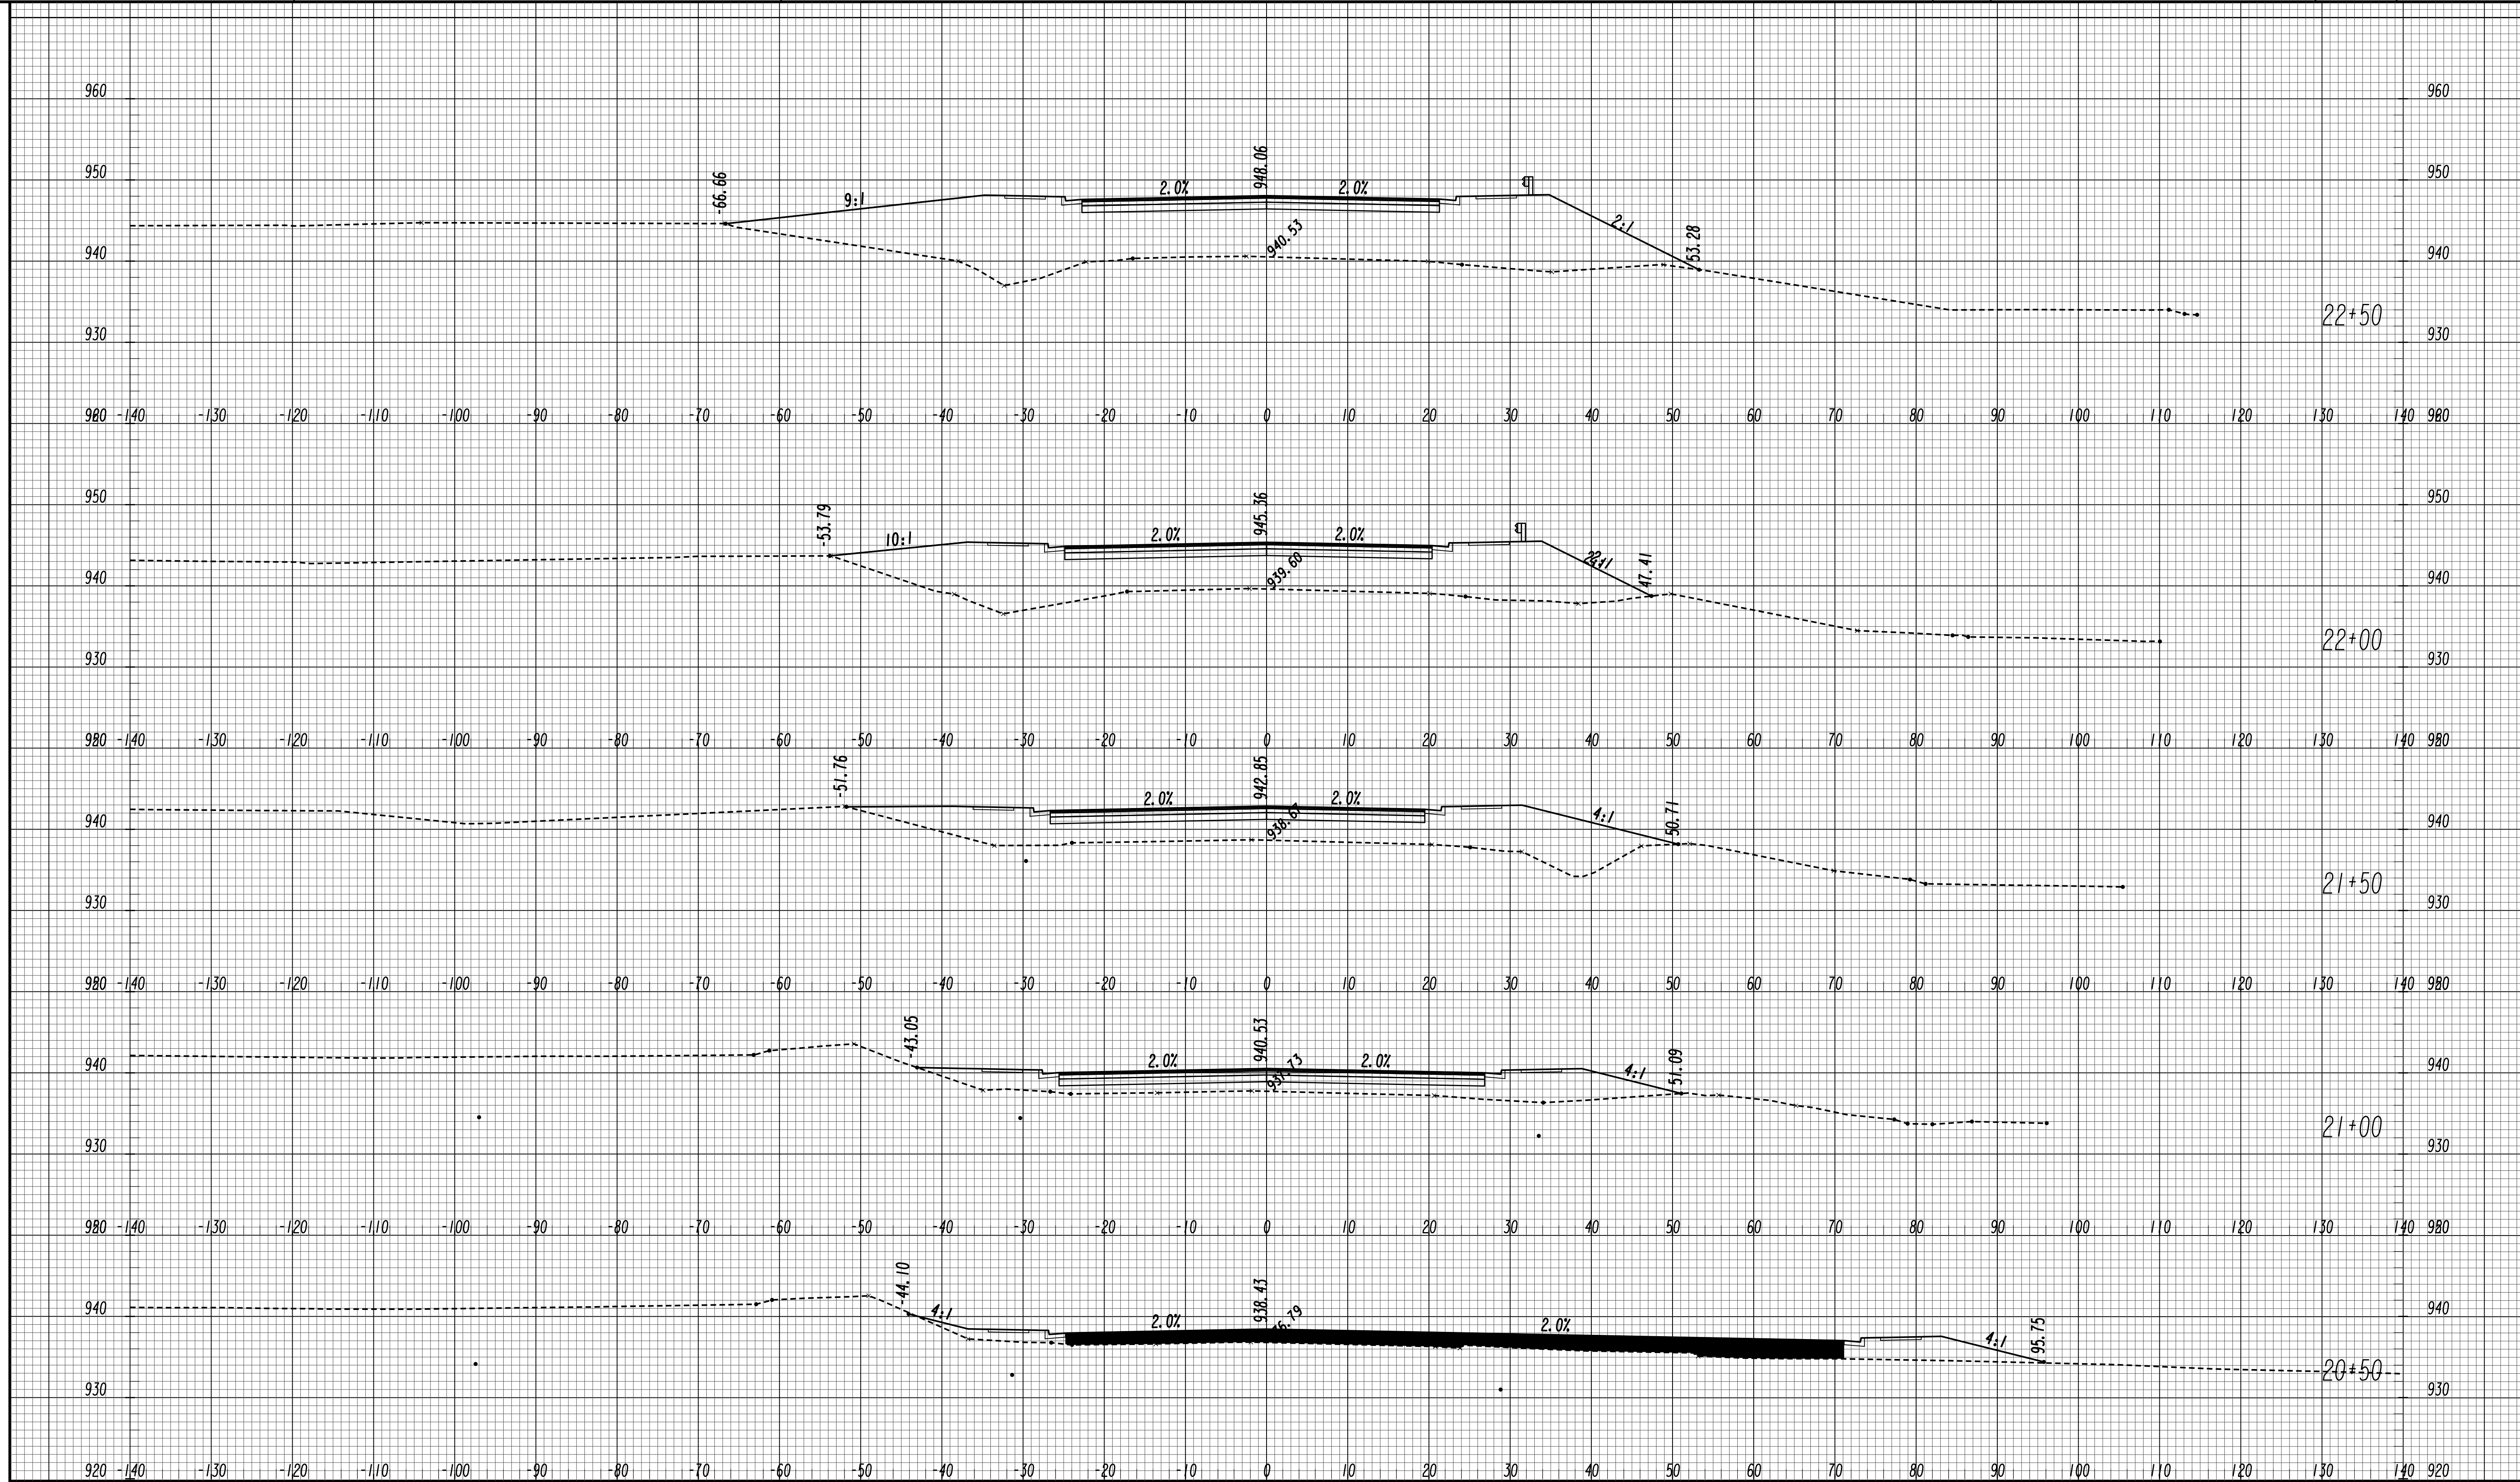

GEORGIA
 DEPARTMENT
 OF
 TRANSPORTATION


SCALE 1 inch = 10 feet Vert.
 SCALE 1 inch = 10 feet Horiz.

REVISION DATES

STATE OF GEORGIA
 DEPARTMENT OF TRANSPORTATION
 OFFICE: ROADWAY DESIGN
CROSS SECTIONS

SR 81

DRAWING No.
23-0081

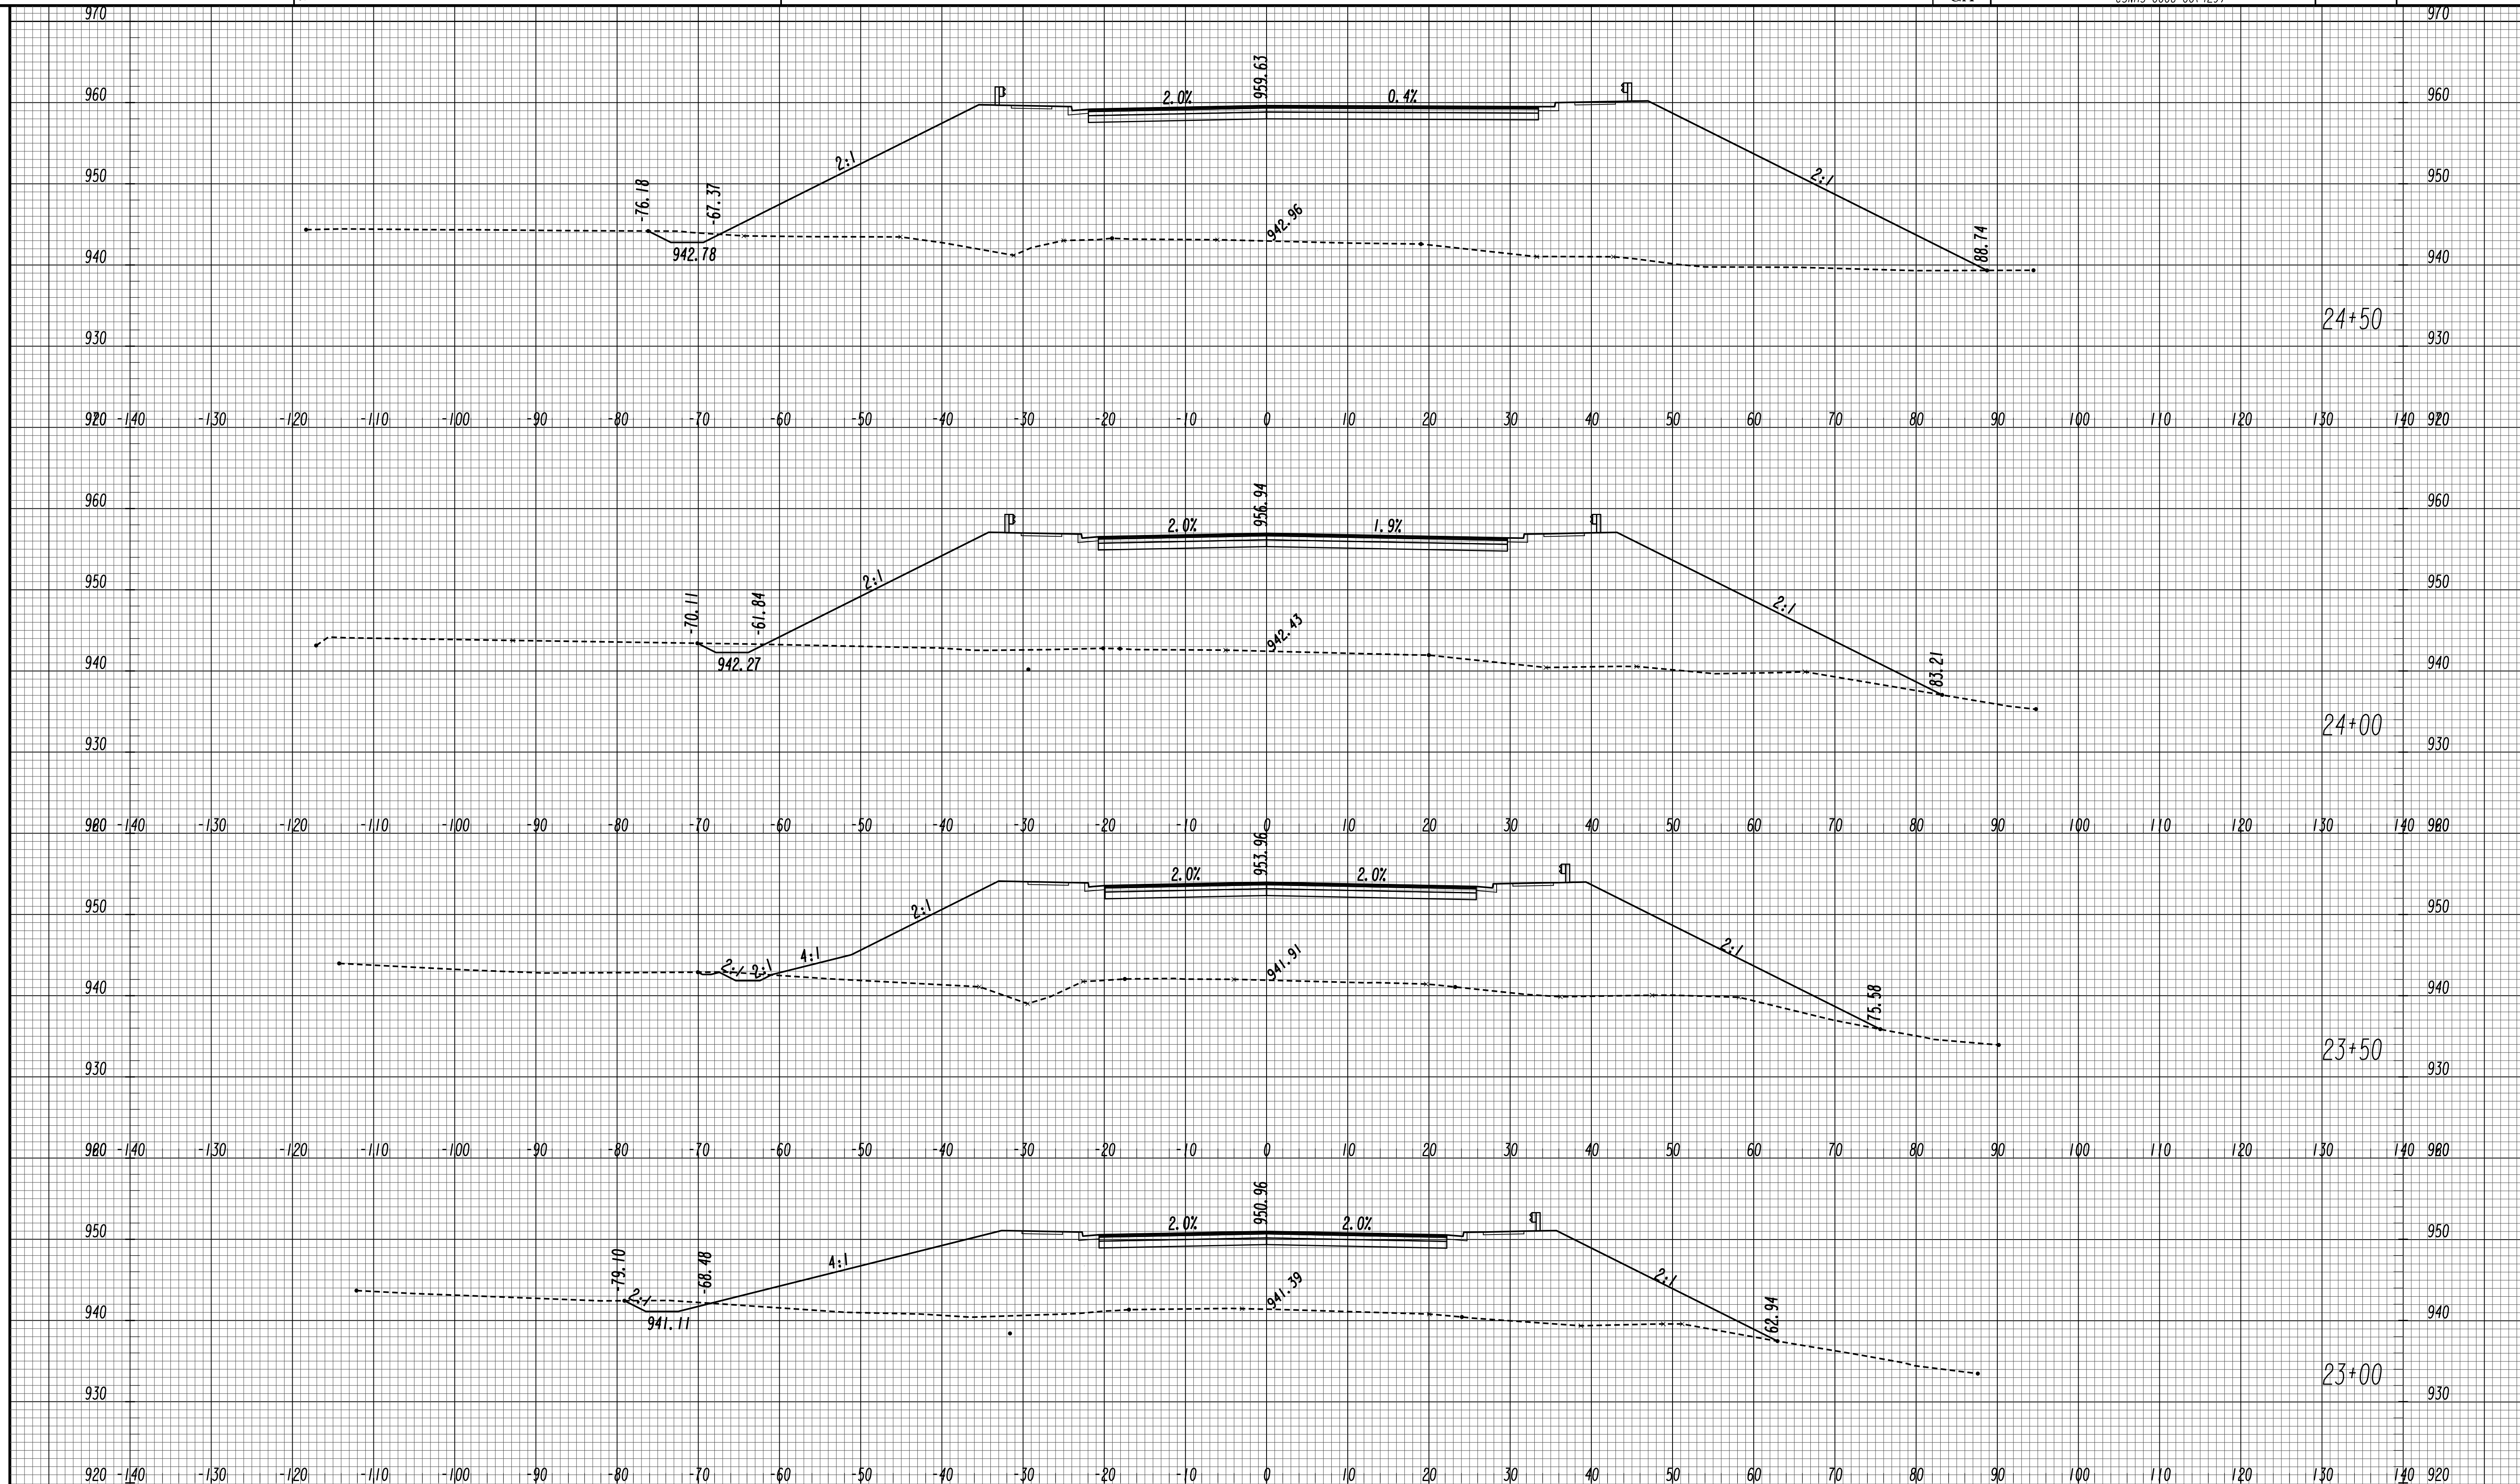

GEORGIA
 DEPARTMENT
 OF
 TRANSPORTATION


SCALE 1 inch = 10 feet Vert.
 SCALE 1 inch = 10 feet Horiz.

REVISION DATES

STATE OF GEORGIA
 DEPARTMENT OF TRANSPORTATION
 OFFICE: ROADWAY DESIGN
CROSS SECTIONS

SR 81

DRAWING No.
23-0082

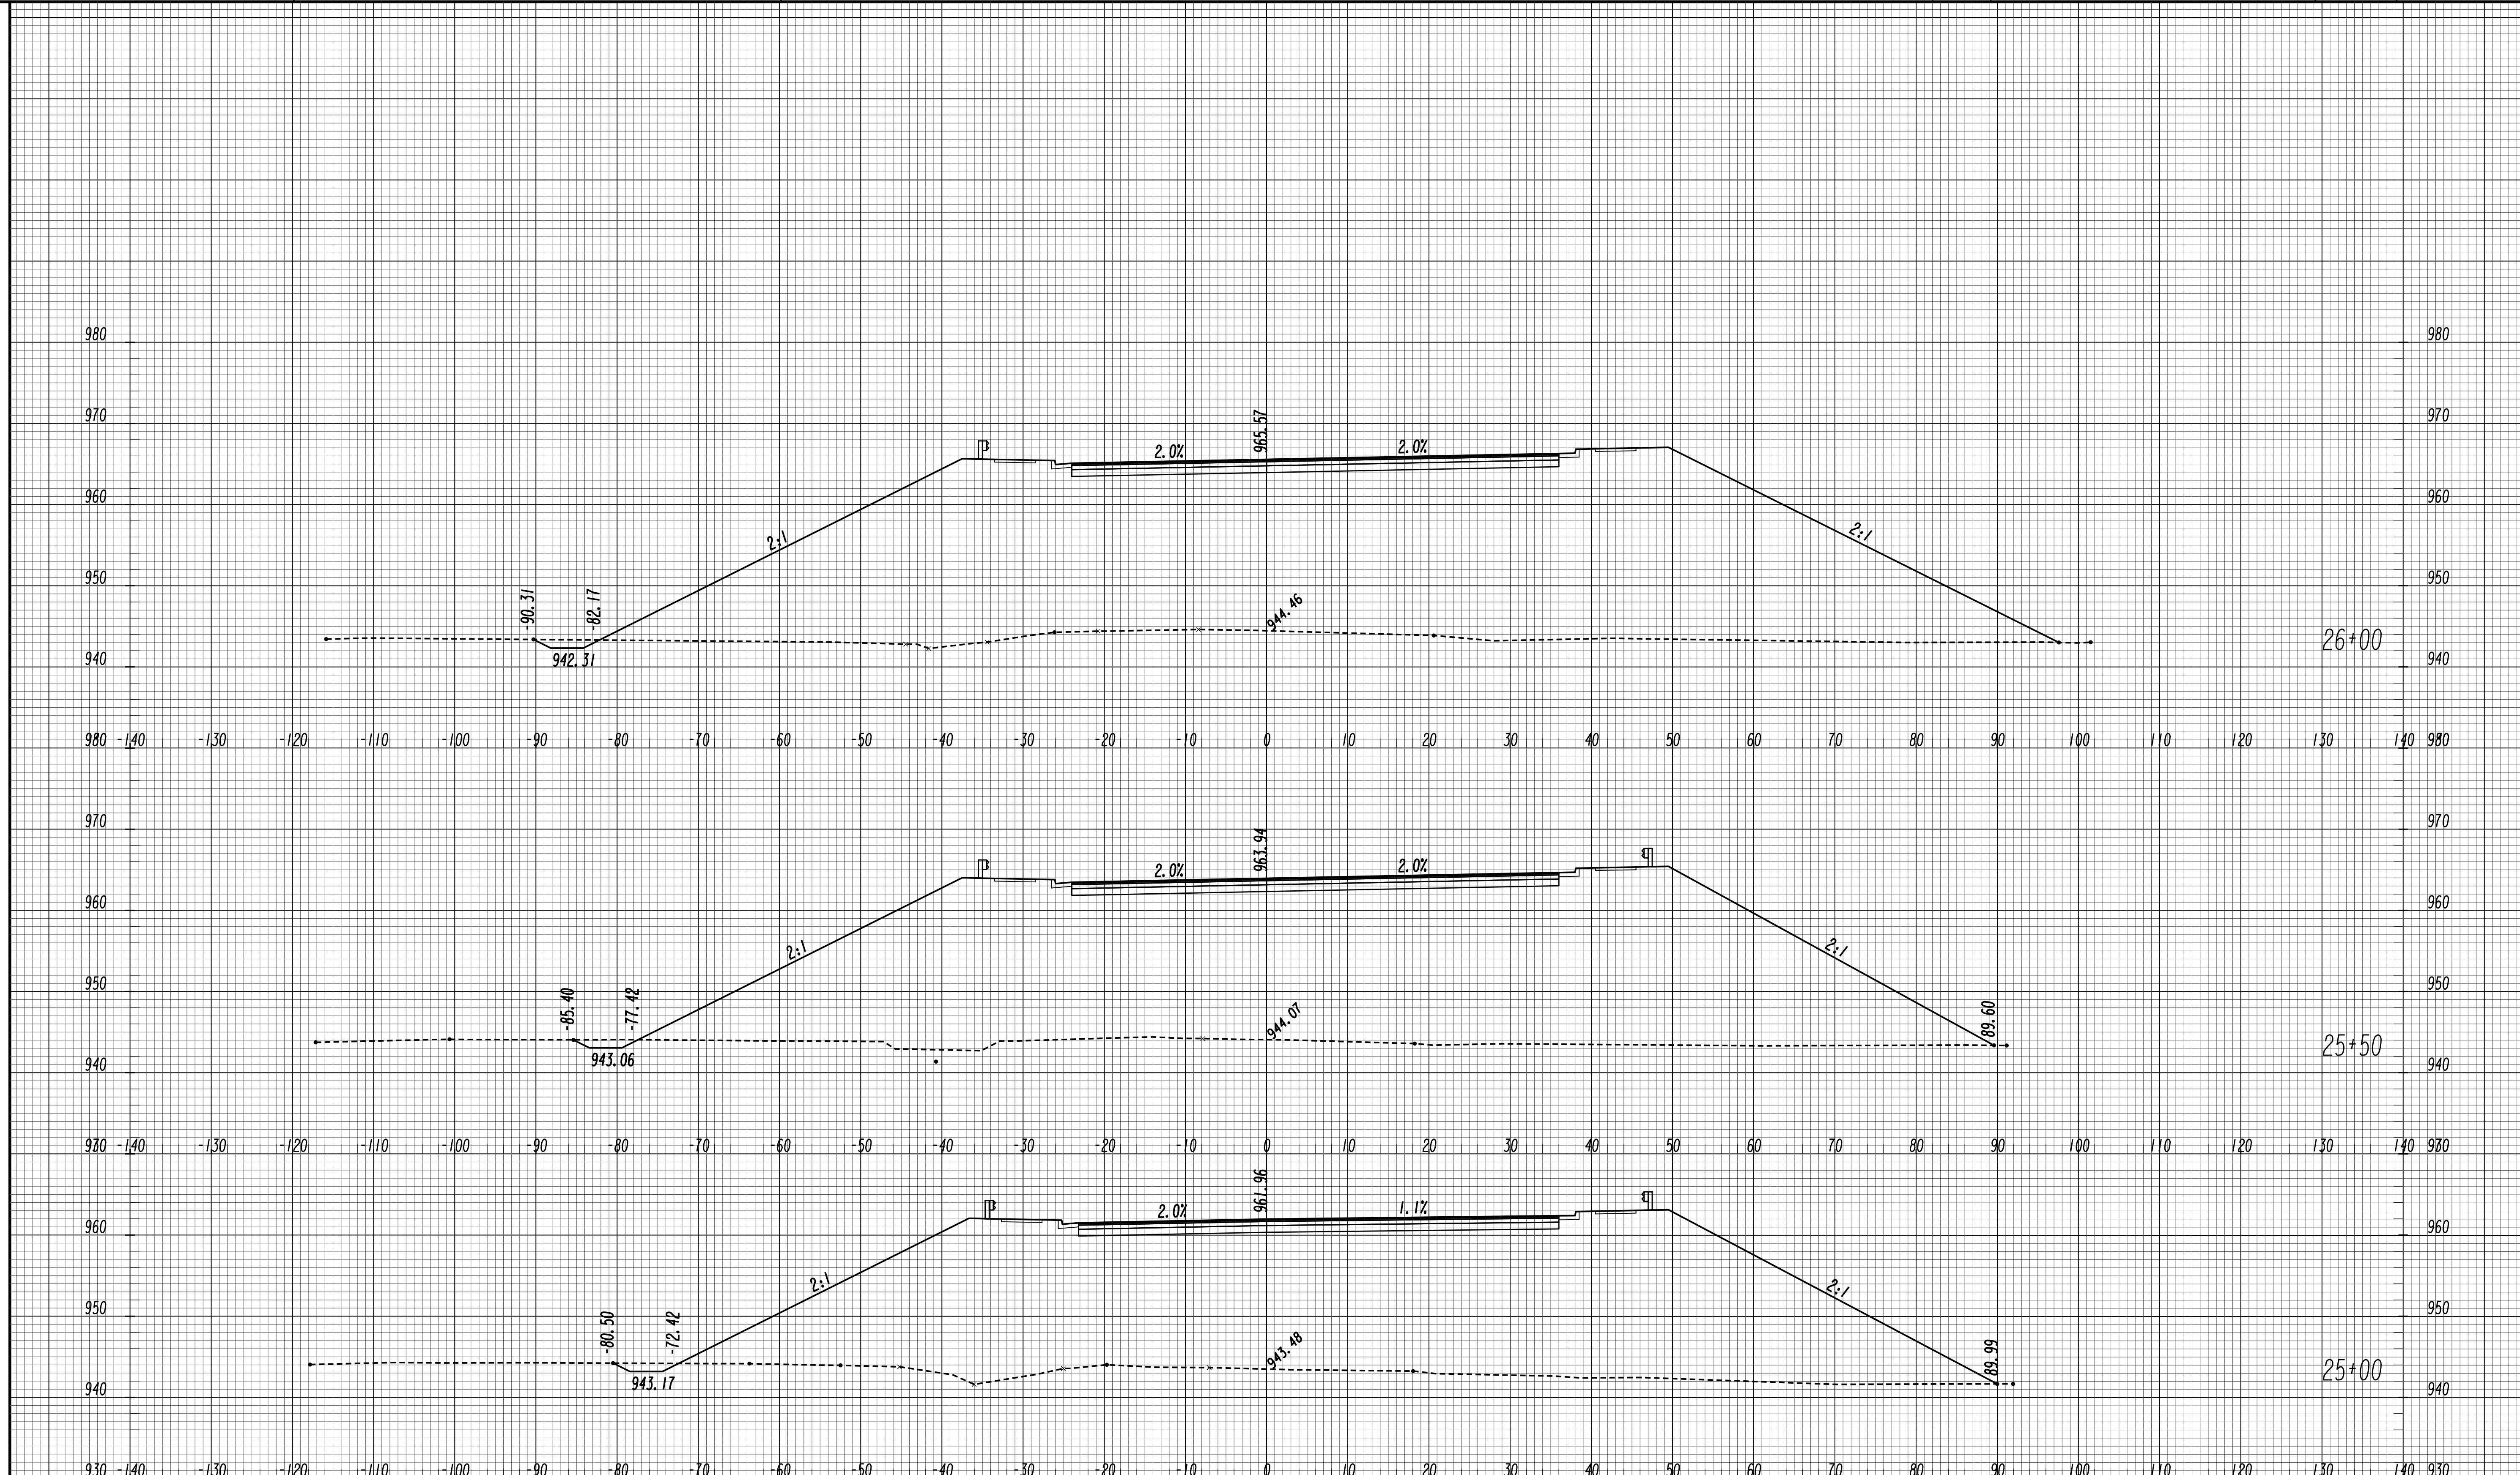

GEORGIA
 DEPARTMENT
 OF
 TRANSPORTATION


SCALE 1 inch = 10 feet Vert.
 SCALE 1 inch = 10 feet Horiz.

REVISION DATES

STATE OF GEORGIA
 DEPARTMENT OF TRANSPORTATION
 OFFICE: ROADWAY DESIGN
CROSS SECTIONS

SR 81

DRAWING No.
23-0083

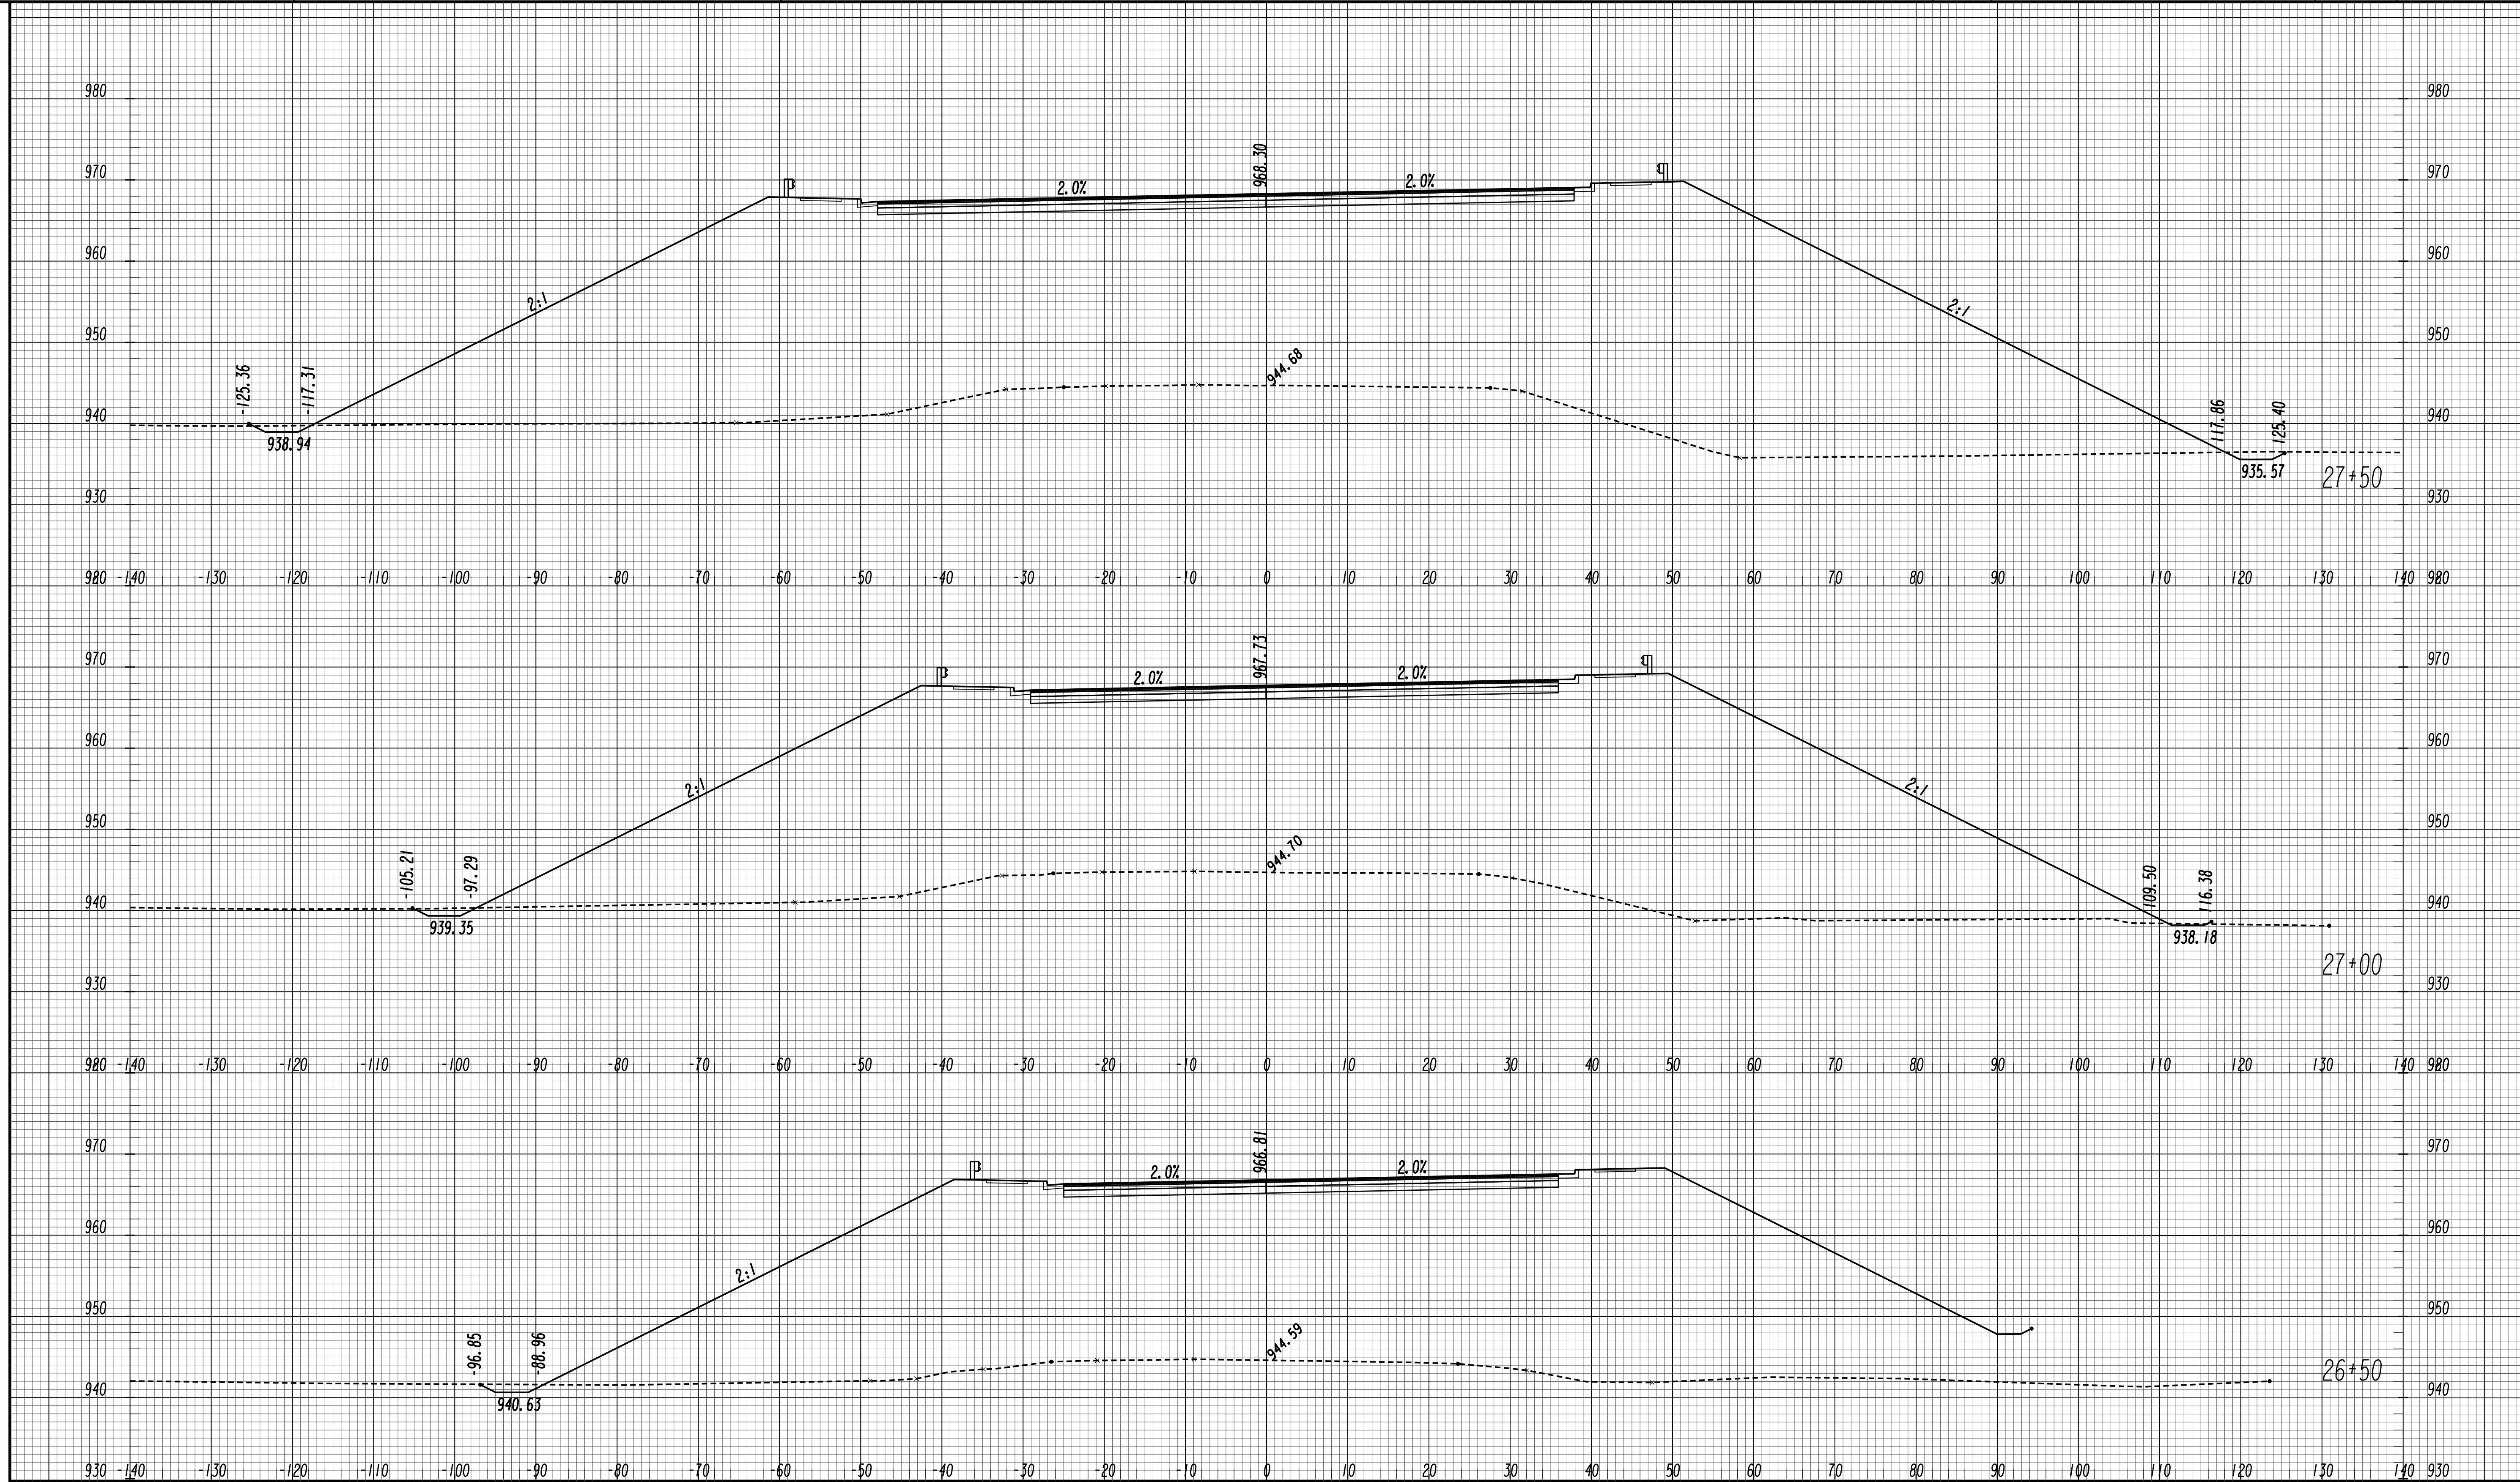

GEORGIA
 DEPARTMENT
 OF
 TRANSPORTATION


SCALE 1 inch = 10 feet Vert.
 SCALE 1 inch = 10 feet Horiz.

REVISION DATES

STATE OF GEORGIA
 DEPARTMENT OF TRANSPORTATION
 OFFICE: ROADWAY DESIGN
CROSS SECTIONS

SR 81

DRAWING No.
23-0084

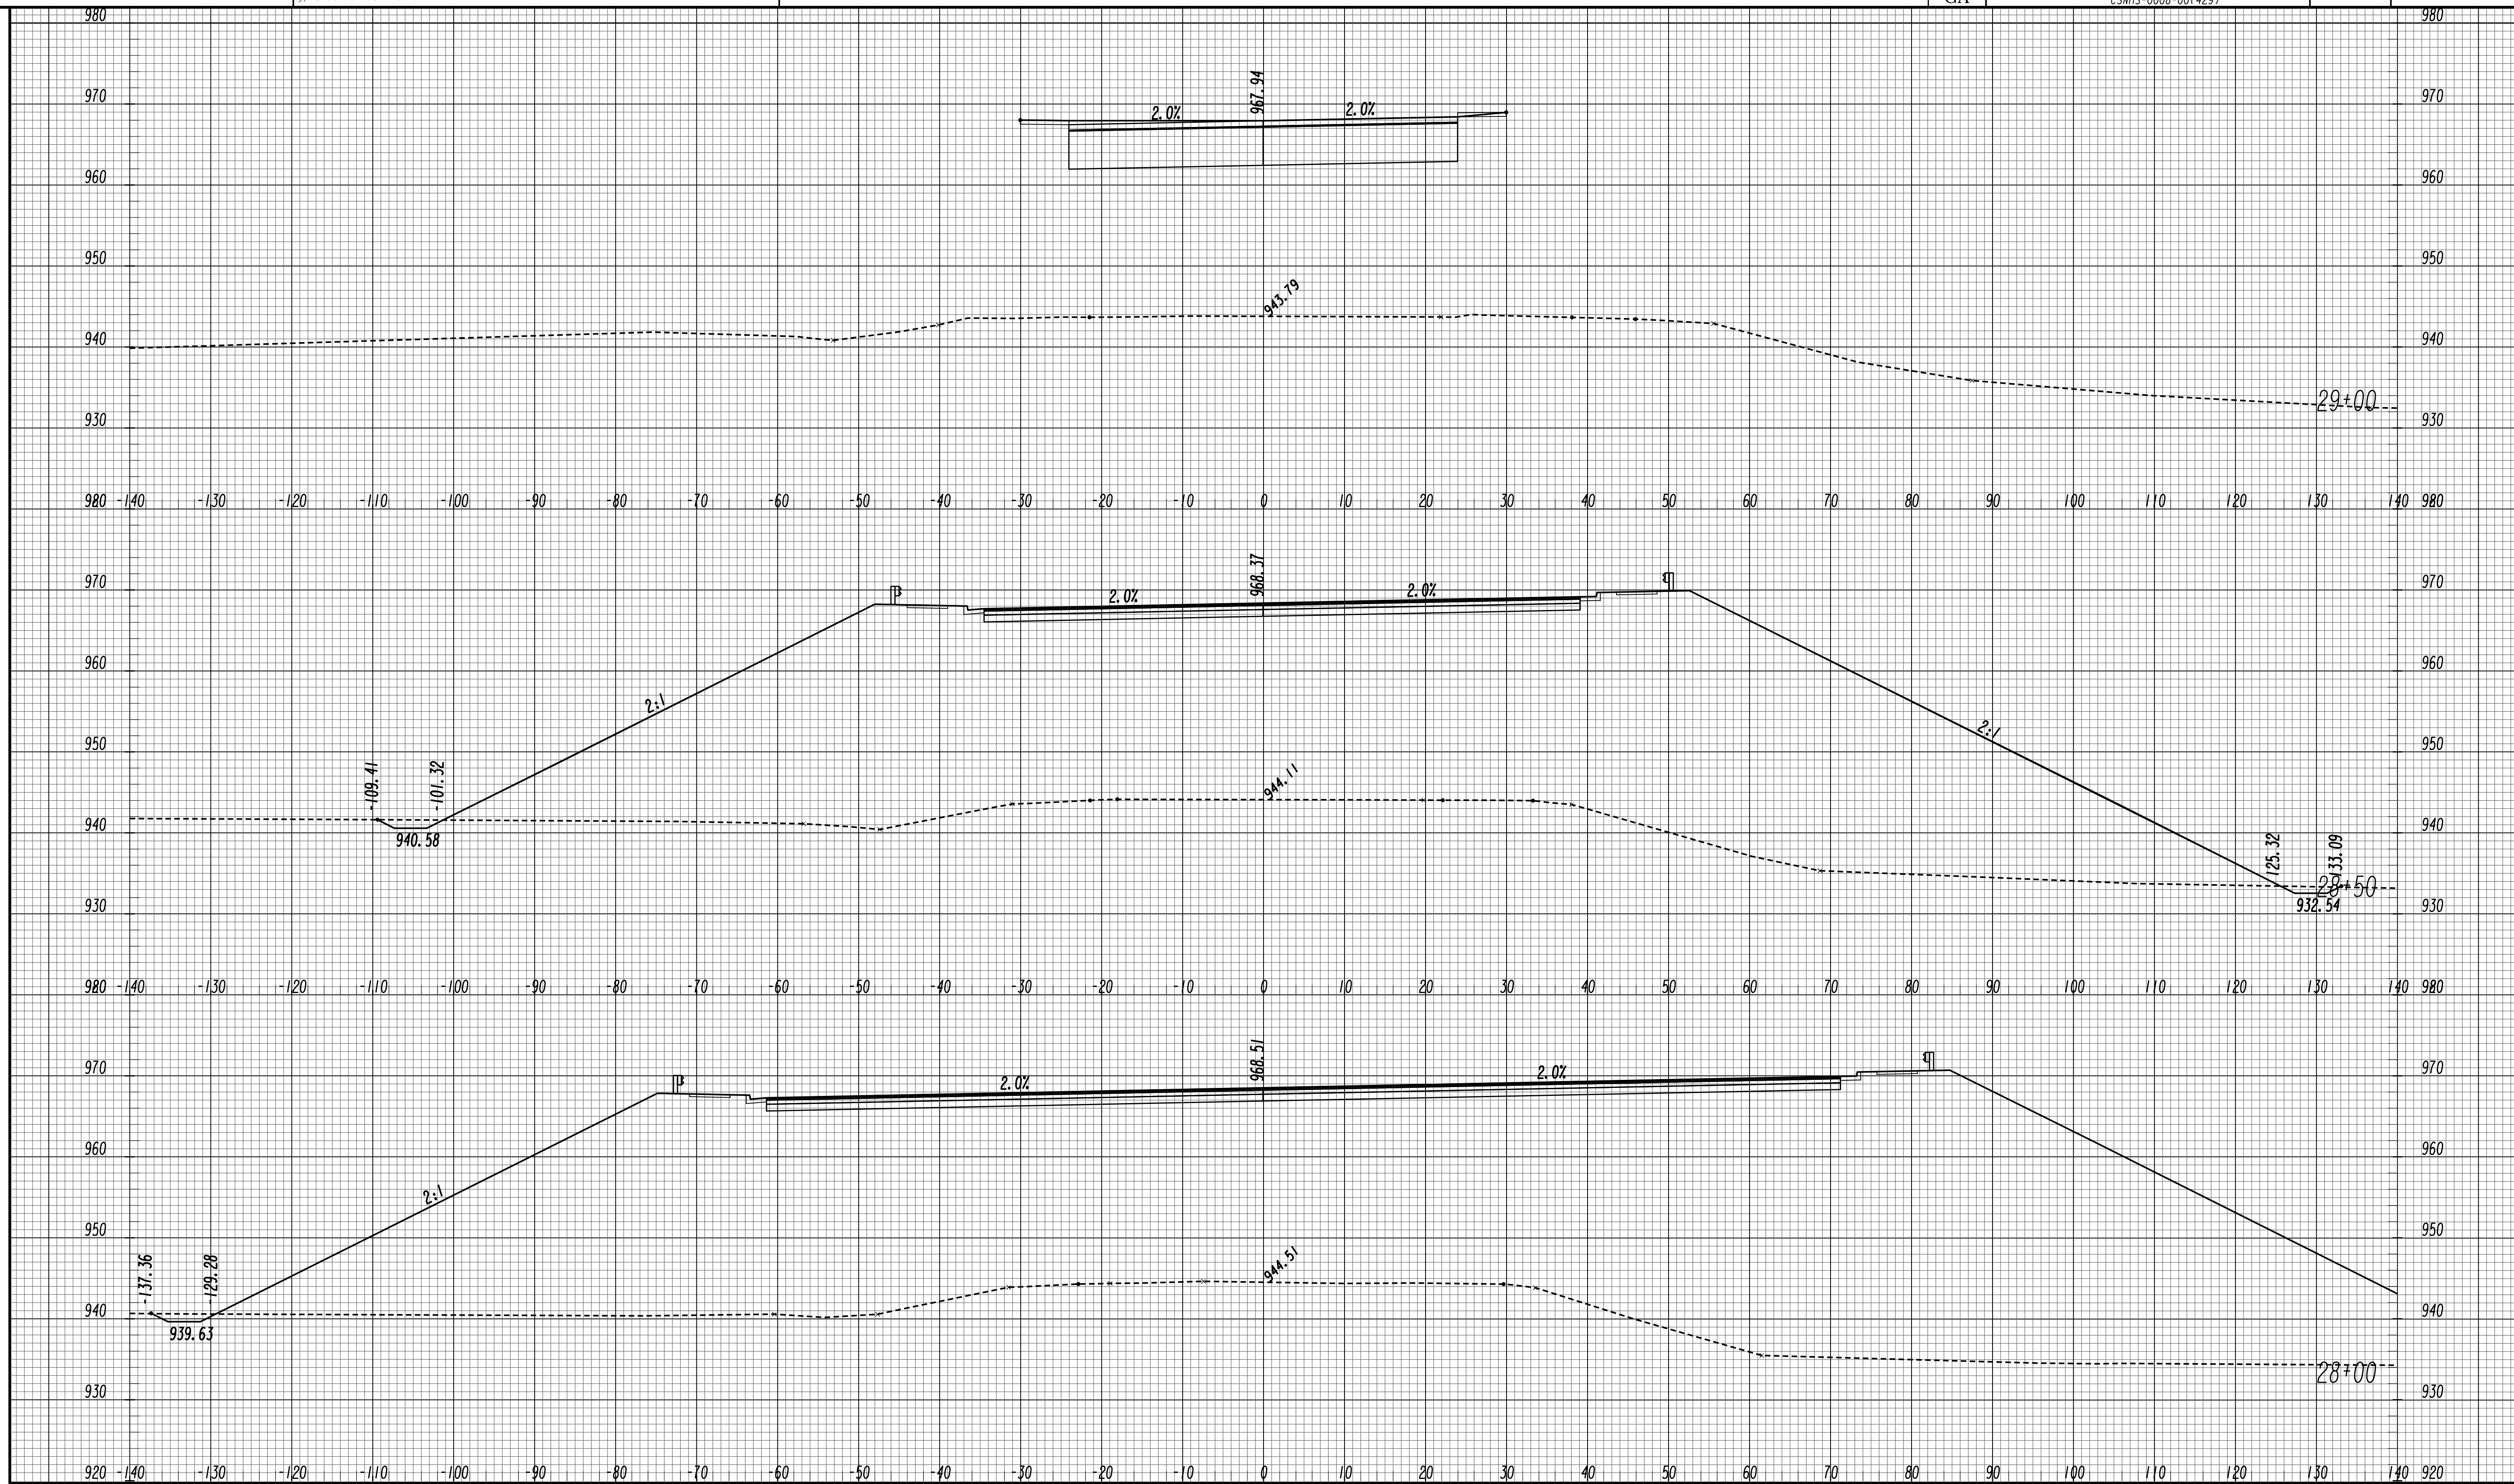


GEORGIA
 DEPARTMENT
 OF
 TRANSPORTATION

SCALE 1 inch = 10 feet Vert.
 SCALE 1 inch = 10 feet Horiz.

REVISION DATES	

STATE OF GEORGIA
 DEPARTMENT OF TRANSPORTATION
 OFFICE: ROADWAY DESIGN
CROSS SECTIONS
 SR 81

DRAWING No. 23-0085

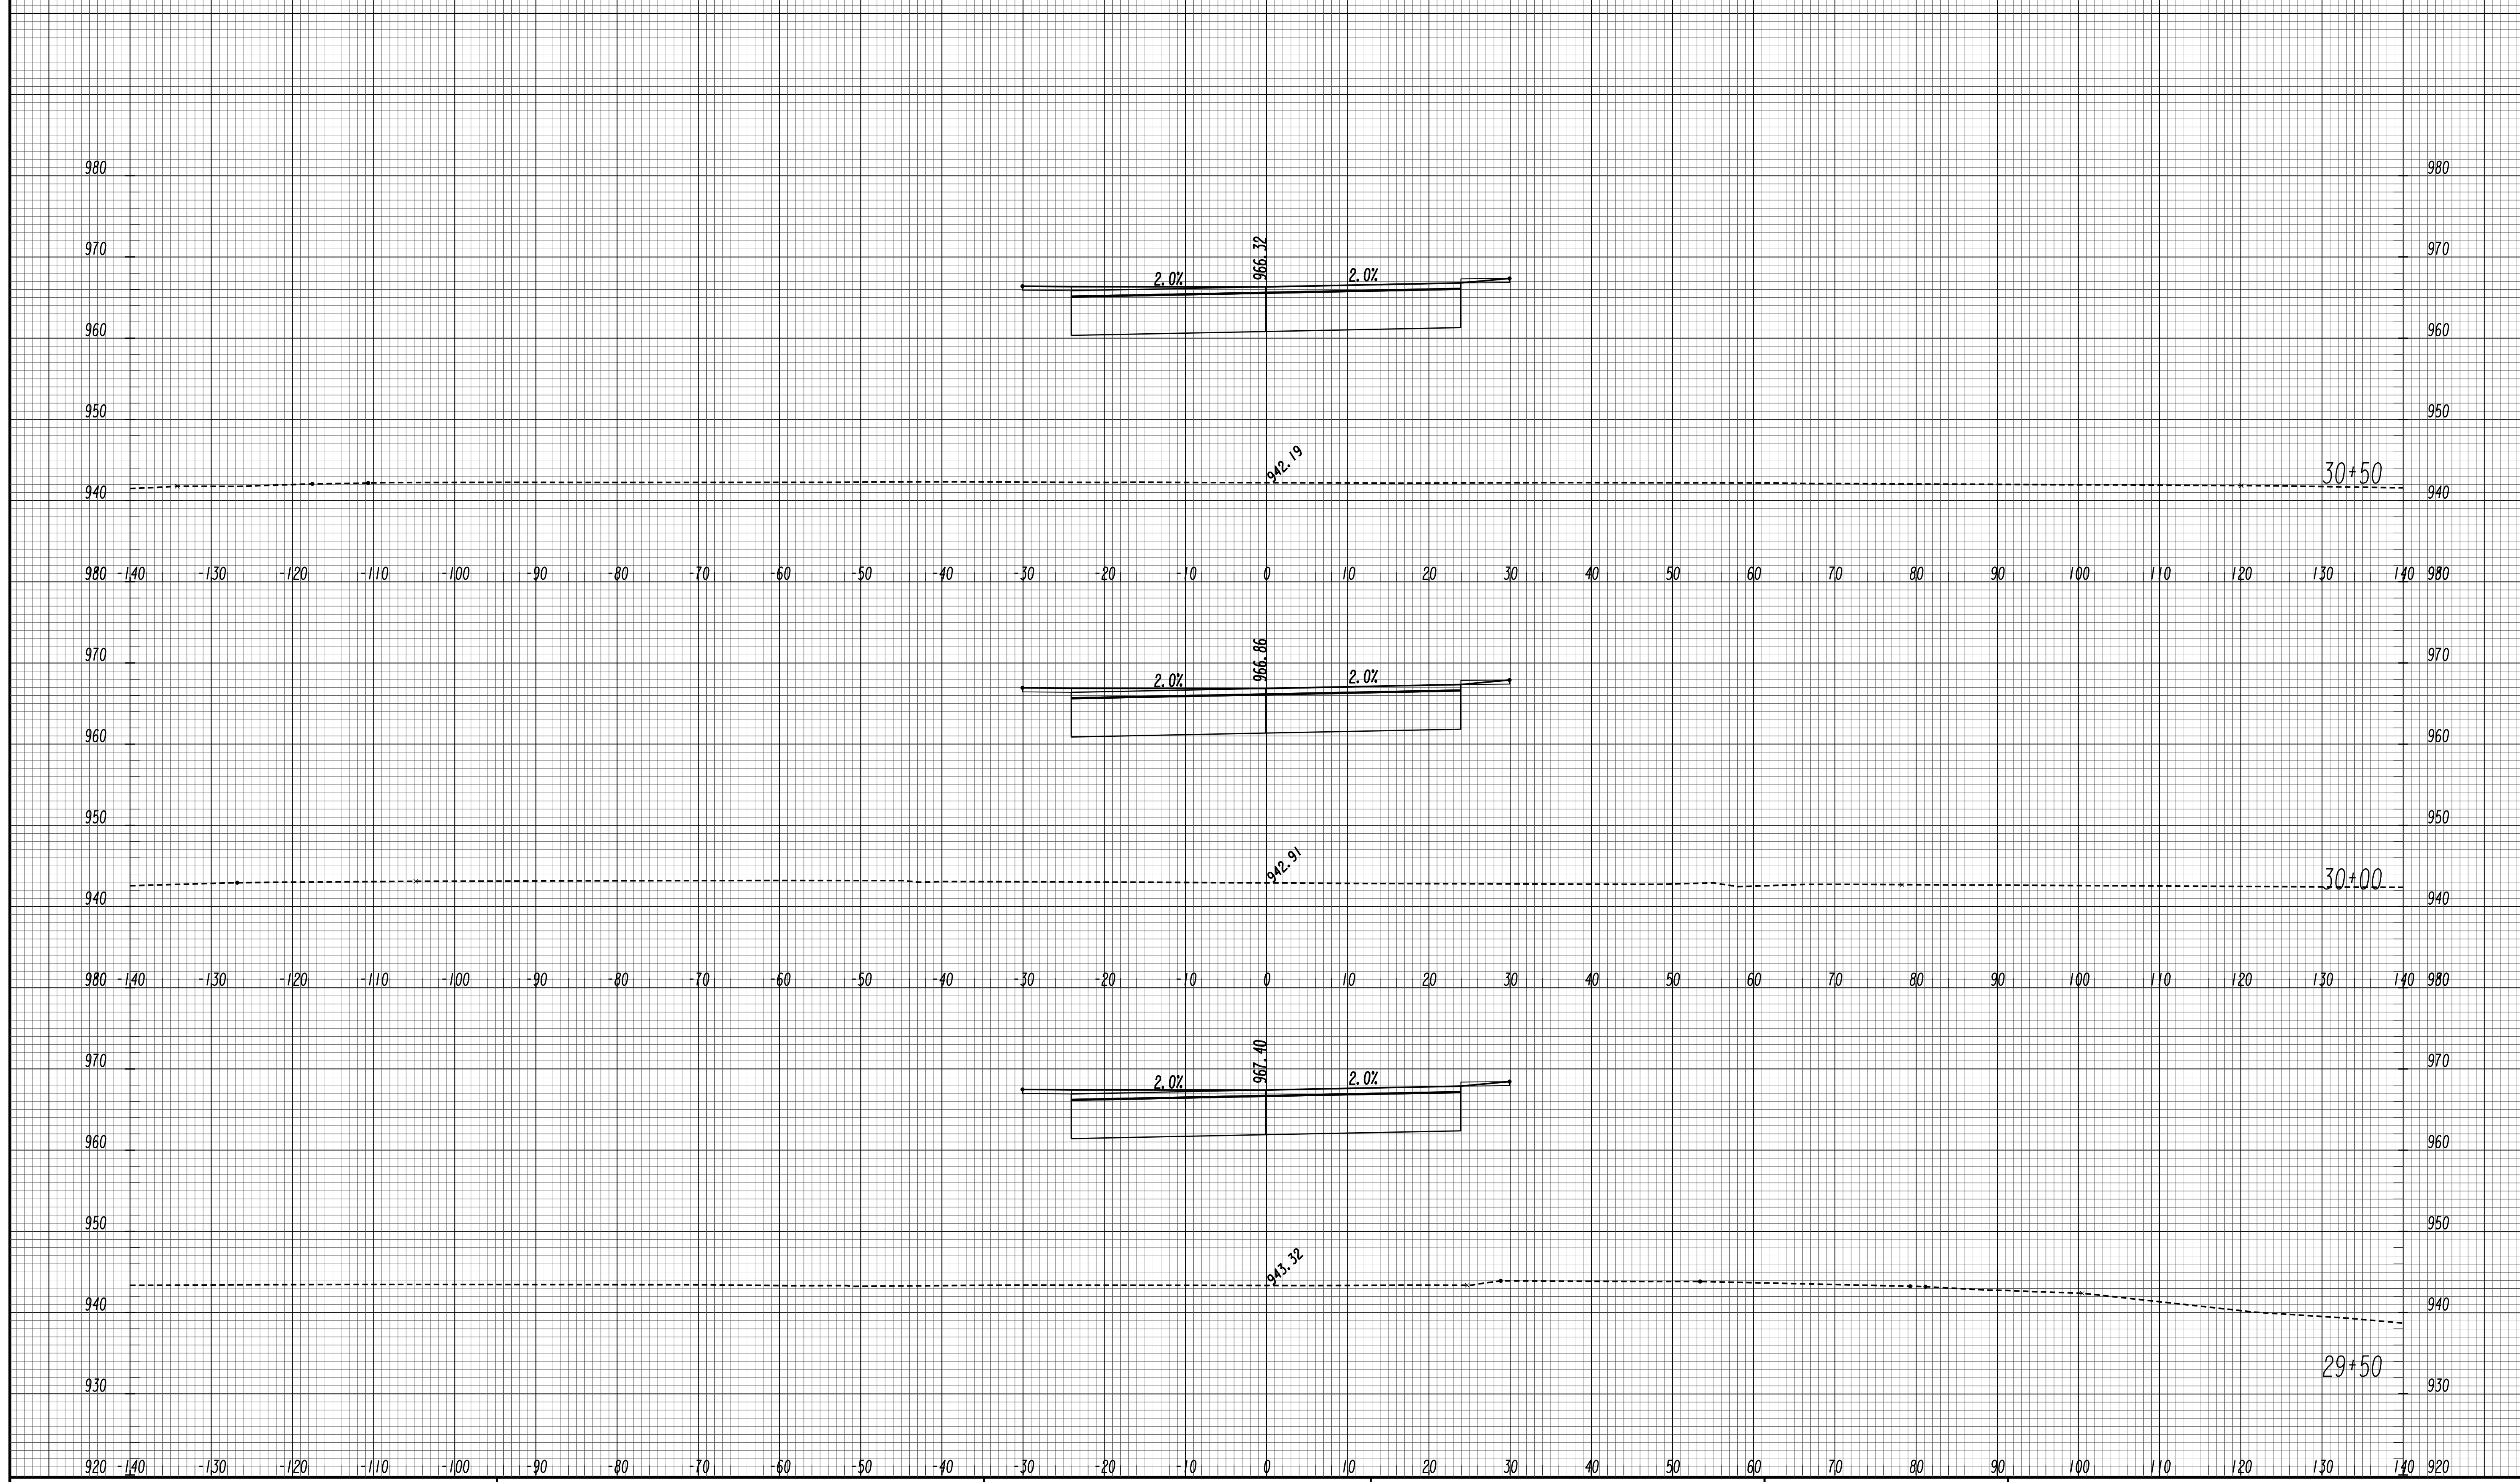


GEORGIA
 DEPARTMENT
 OF
 TRANSPORTATION

SCALE 1 inch = 10 feet Vert.
 SCALE 1 inch = 10 feet Horiz.

REVISION DATES	

STATE OF GEORGIA
 DEPARTMENT OF TRANSPORTATION
 OFFICE: ROADWAY DESIGN
CROSS SECTIONS
 SR 81
 DRAWING No. 23-0086

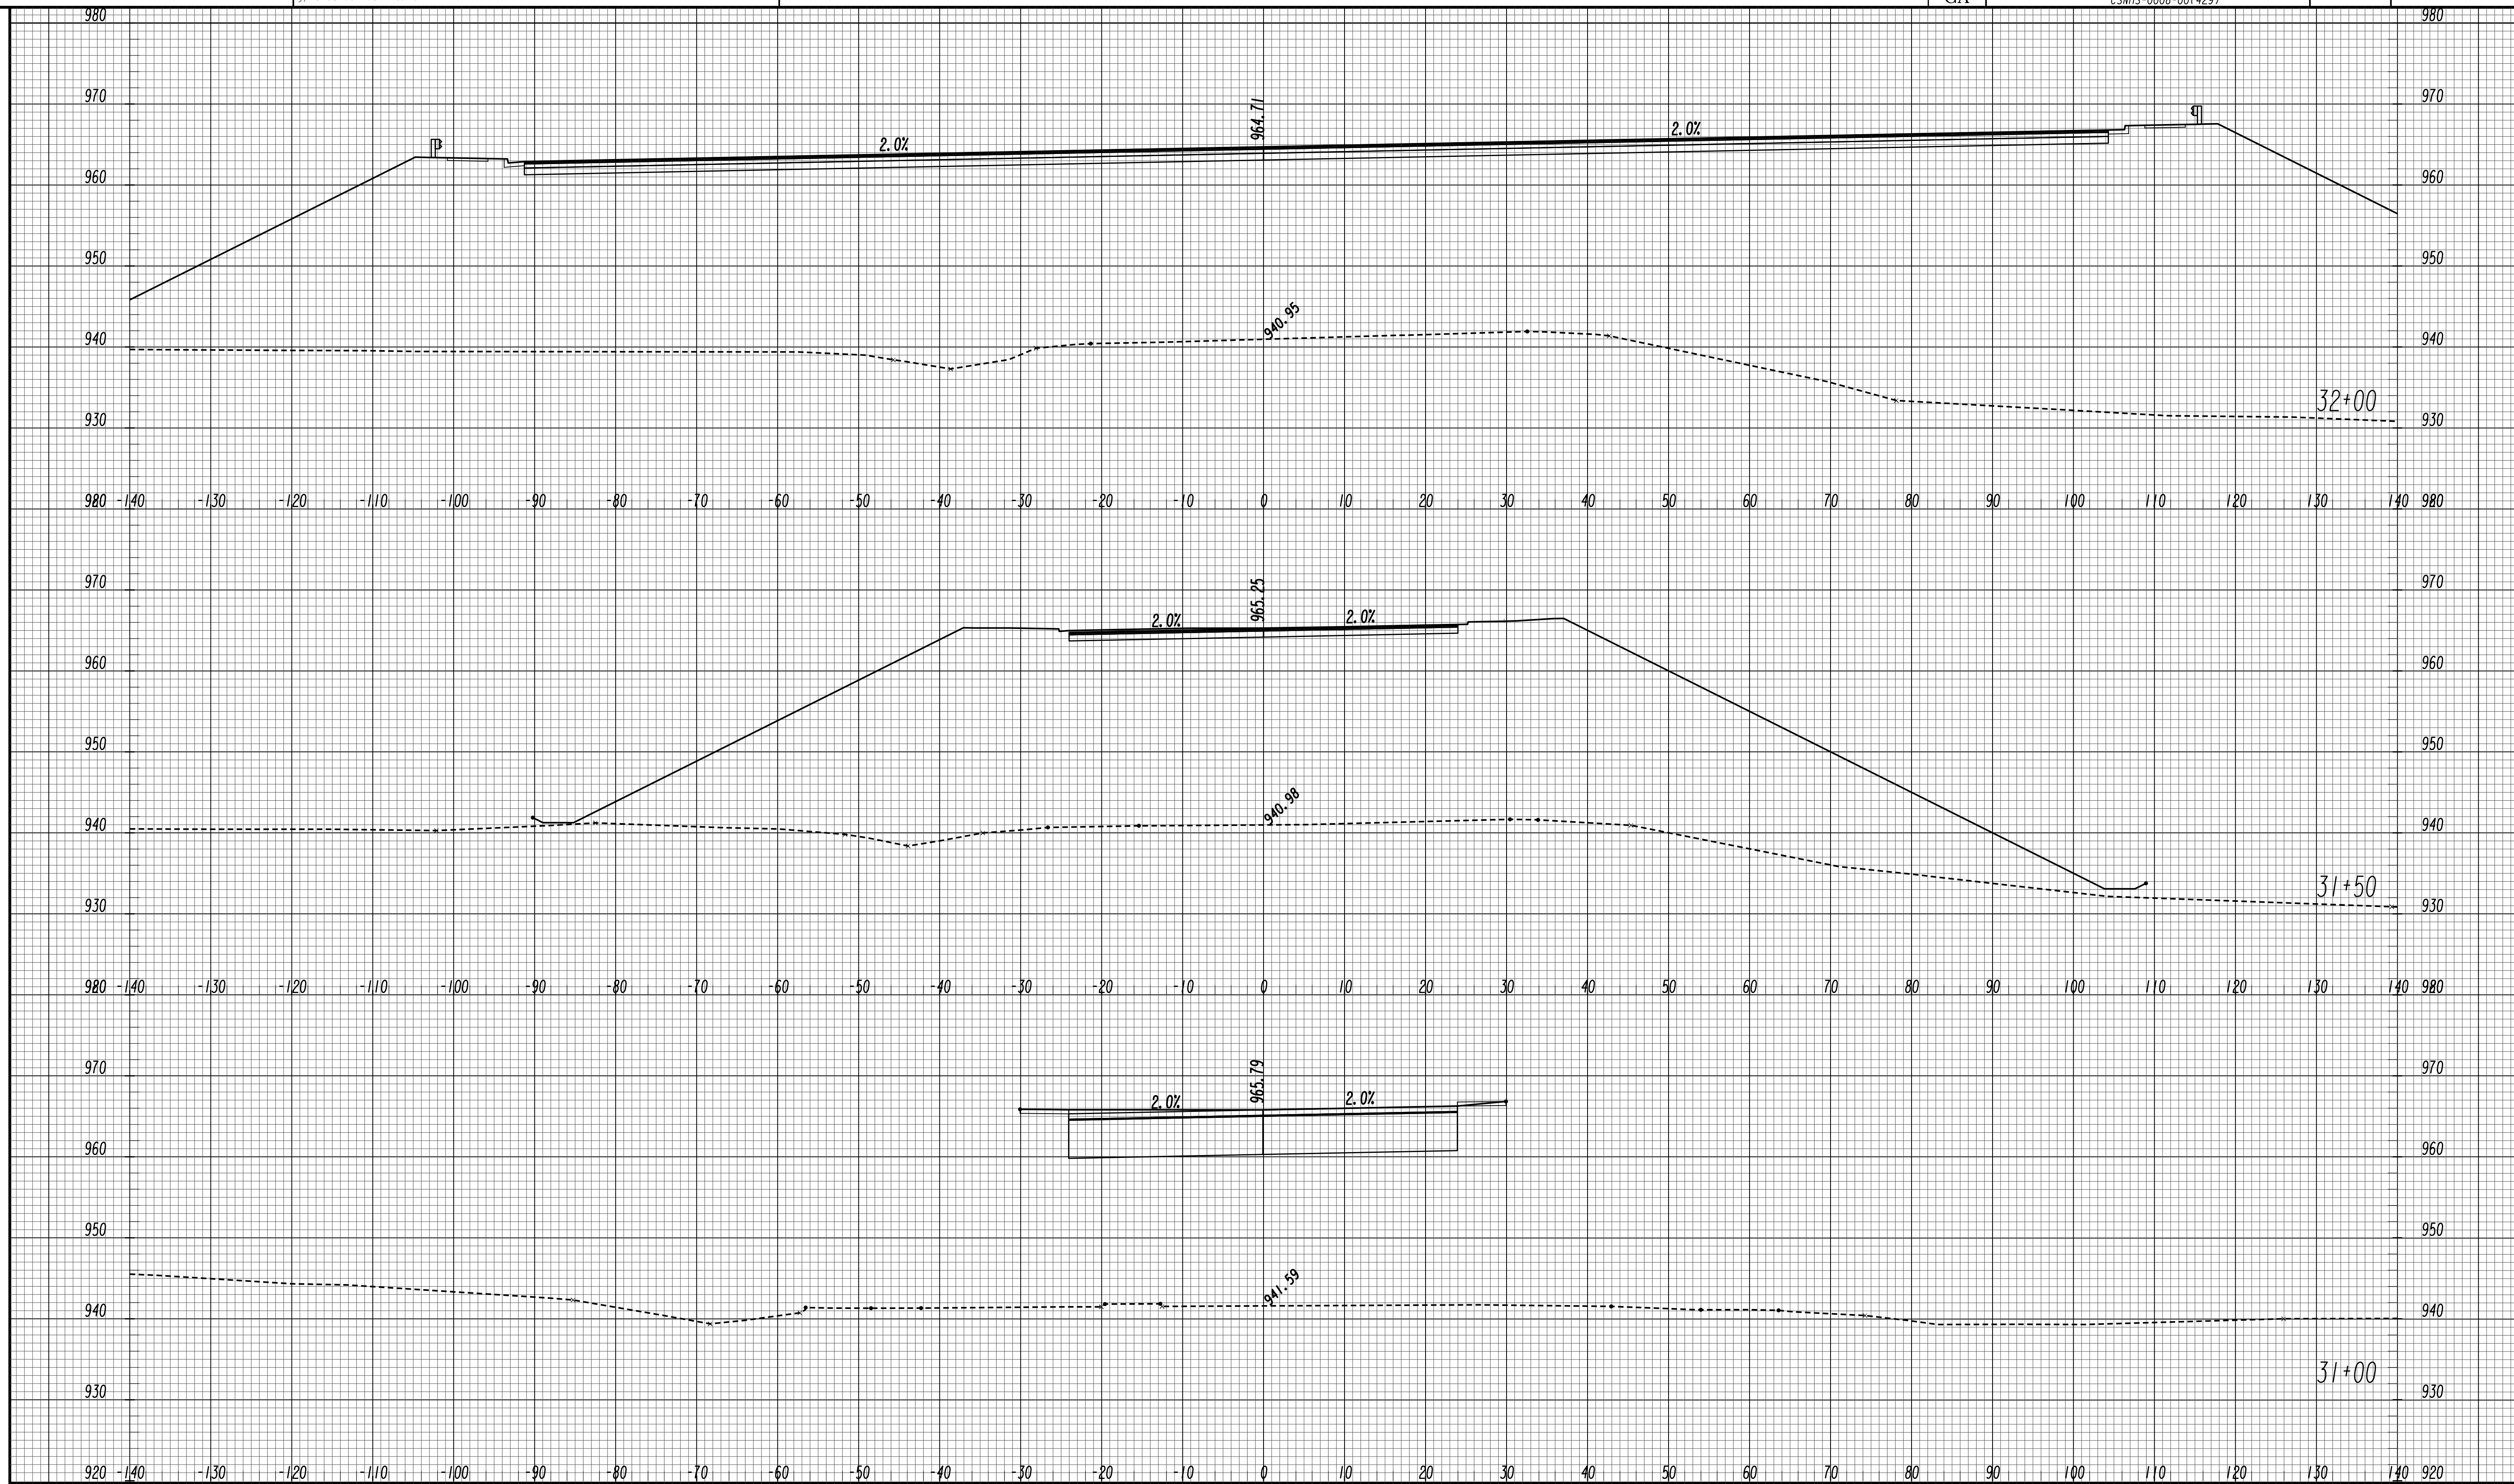

GEORGIA
DEPARTMENT
OF
TRANSPORTATION


SCALE 1 inch = 10 feet Vert.
SCALE 1 inch = 10 feet Horiz.

REVISION DATES

STATE OF GEORGIA
DEPARTMENT OF TRANSPORTATION
OFFICE: ROADWAY DESIGN
CROSS SECTIONS

SR 81

DRAWING No.
23-0087

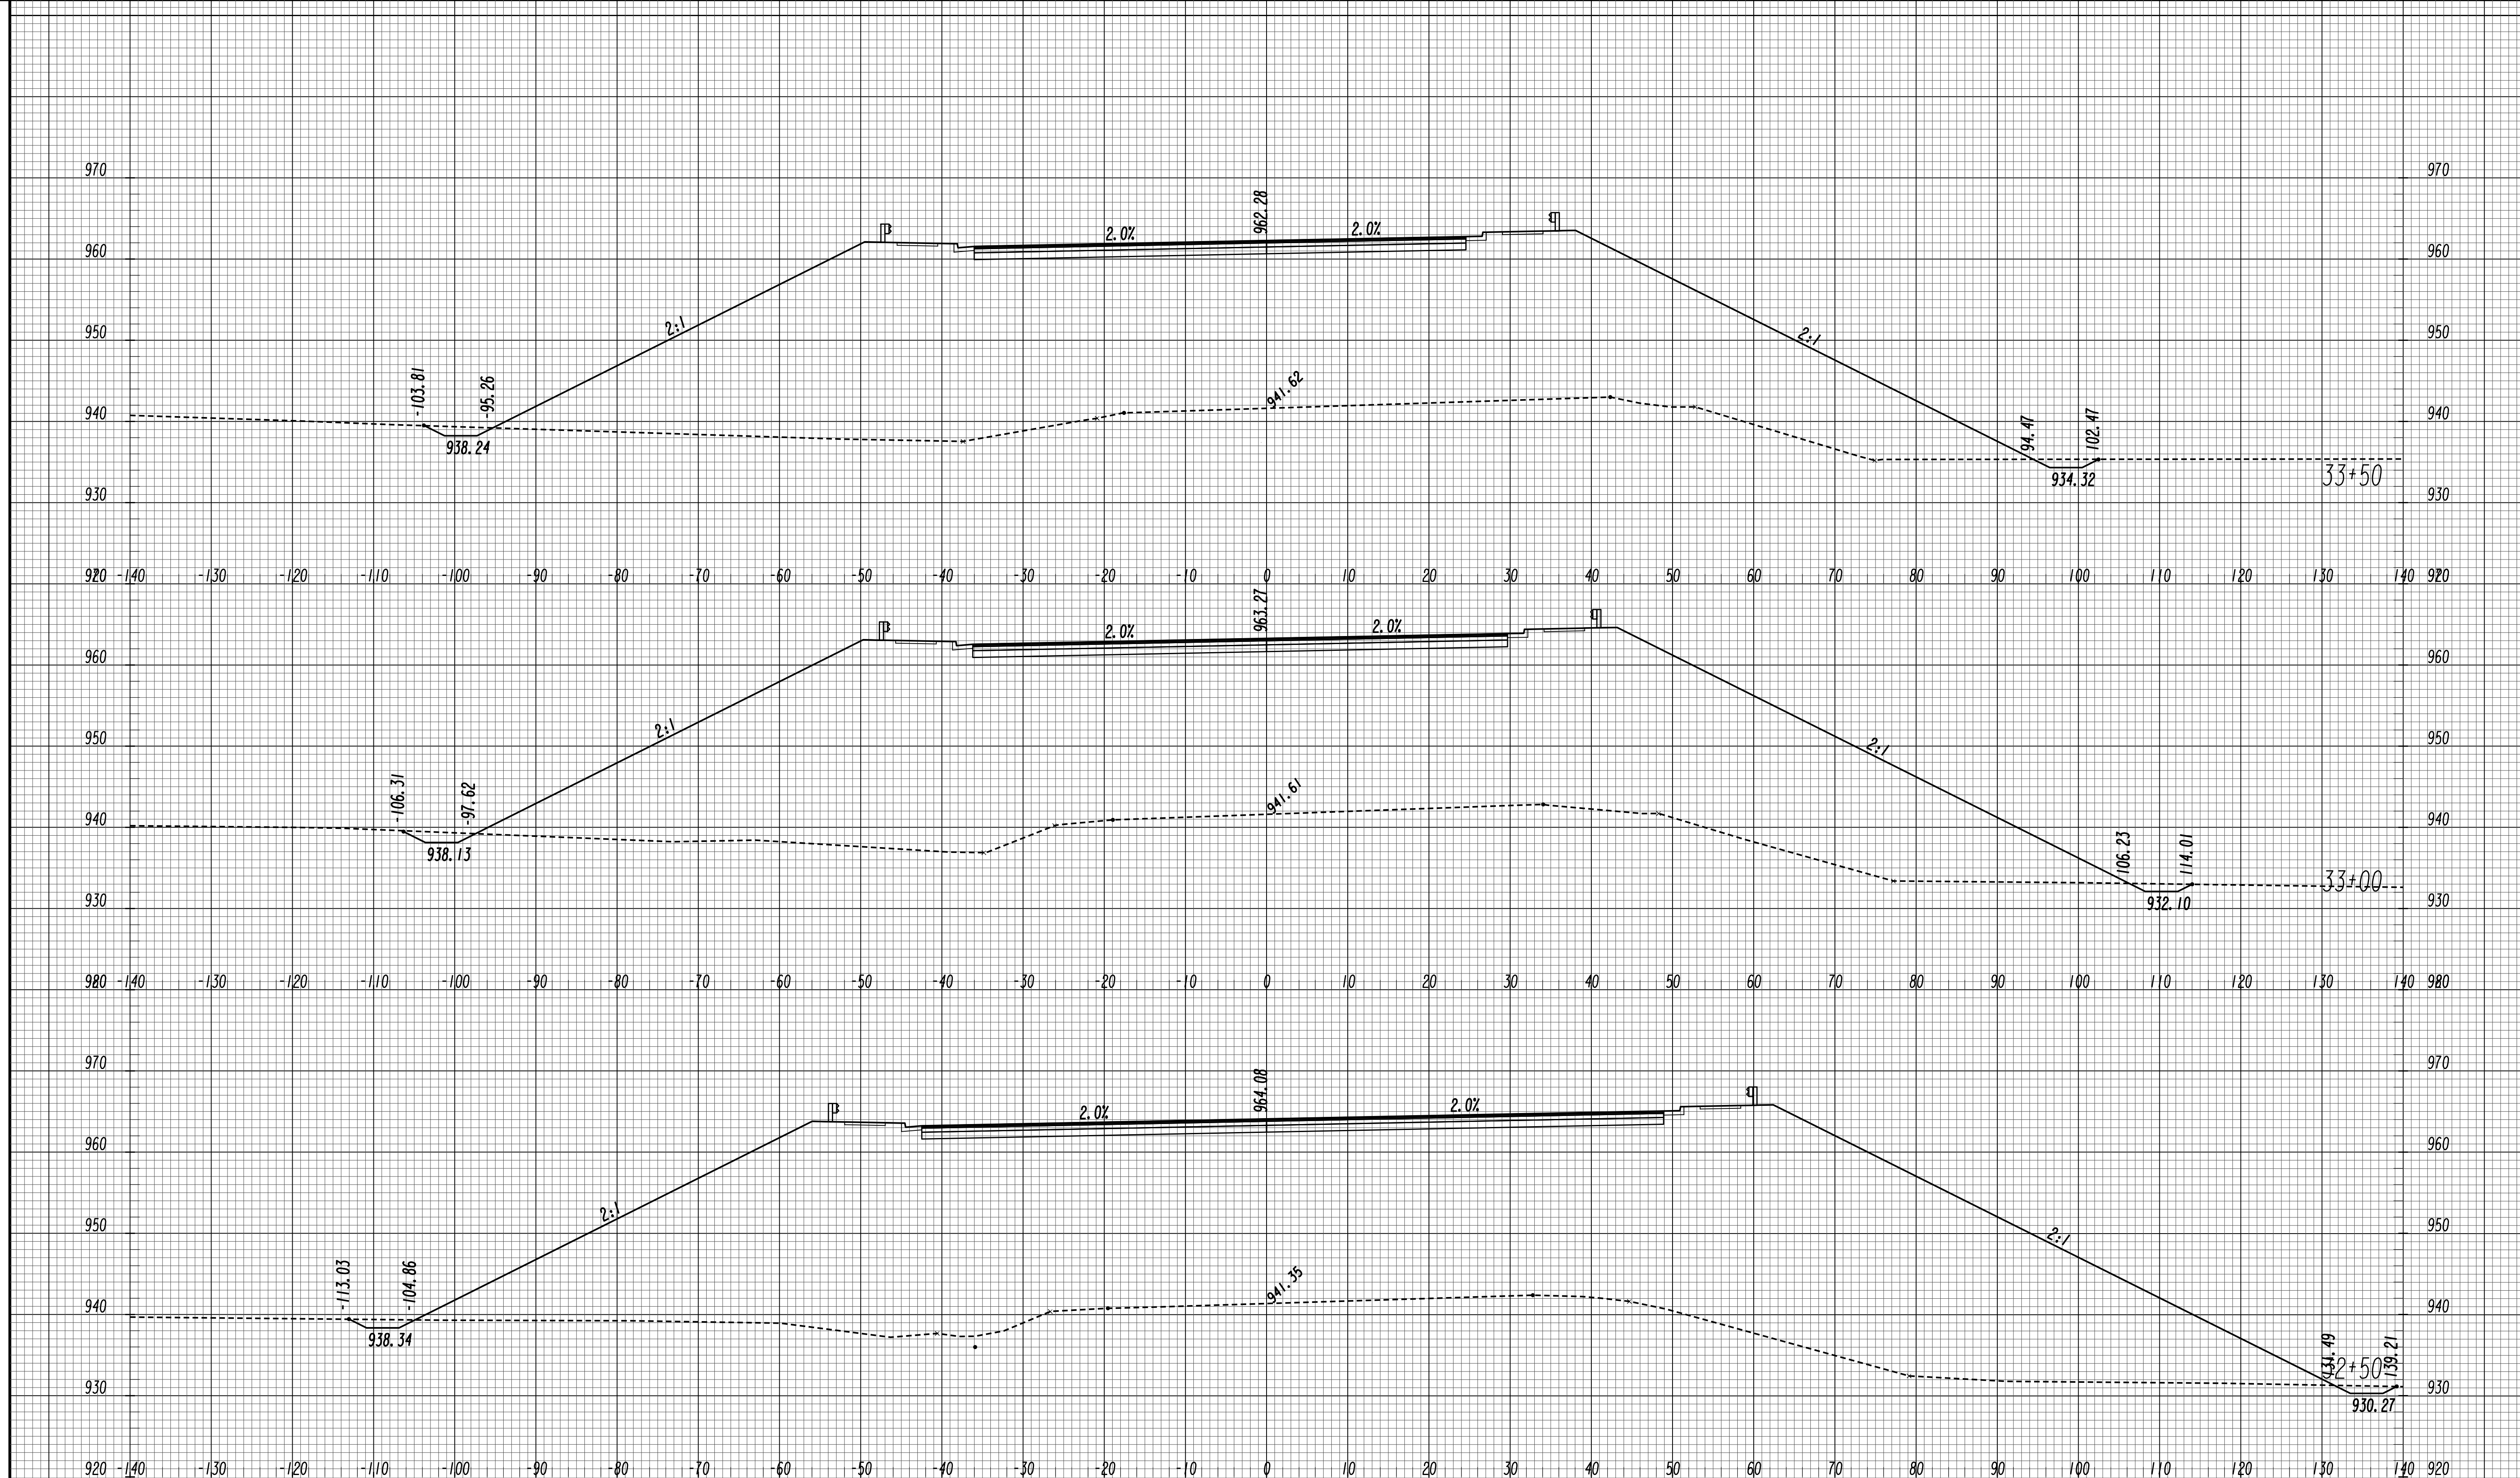

GEORGIA
 DEPARTMENT
 OF
 TRANSPORTATION


SCALE 1 inch = 10 feet Vert.
 SCALE 1 inch = 10 feet Horiz.

REVISION DATES

STATE OF GEORGIA
 DEPARTMENT OF TRANSPORTATION
 OFFICE: ROADWAY DESIGN
CROSS SECTIONS

SR 81

DRAWING No.
23-0088

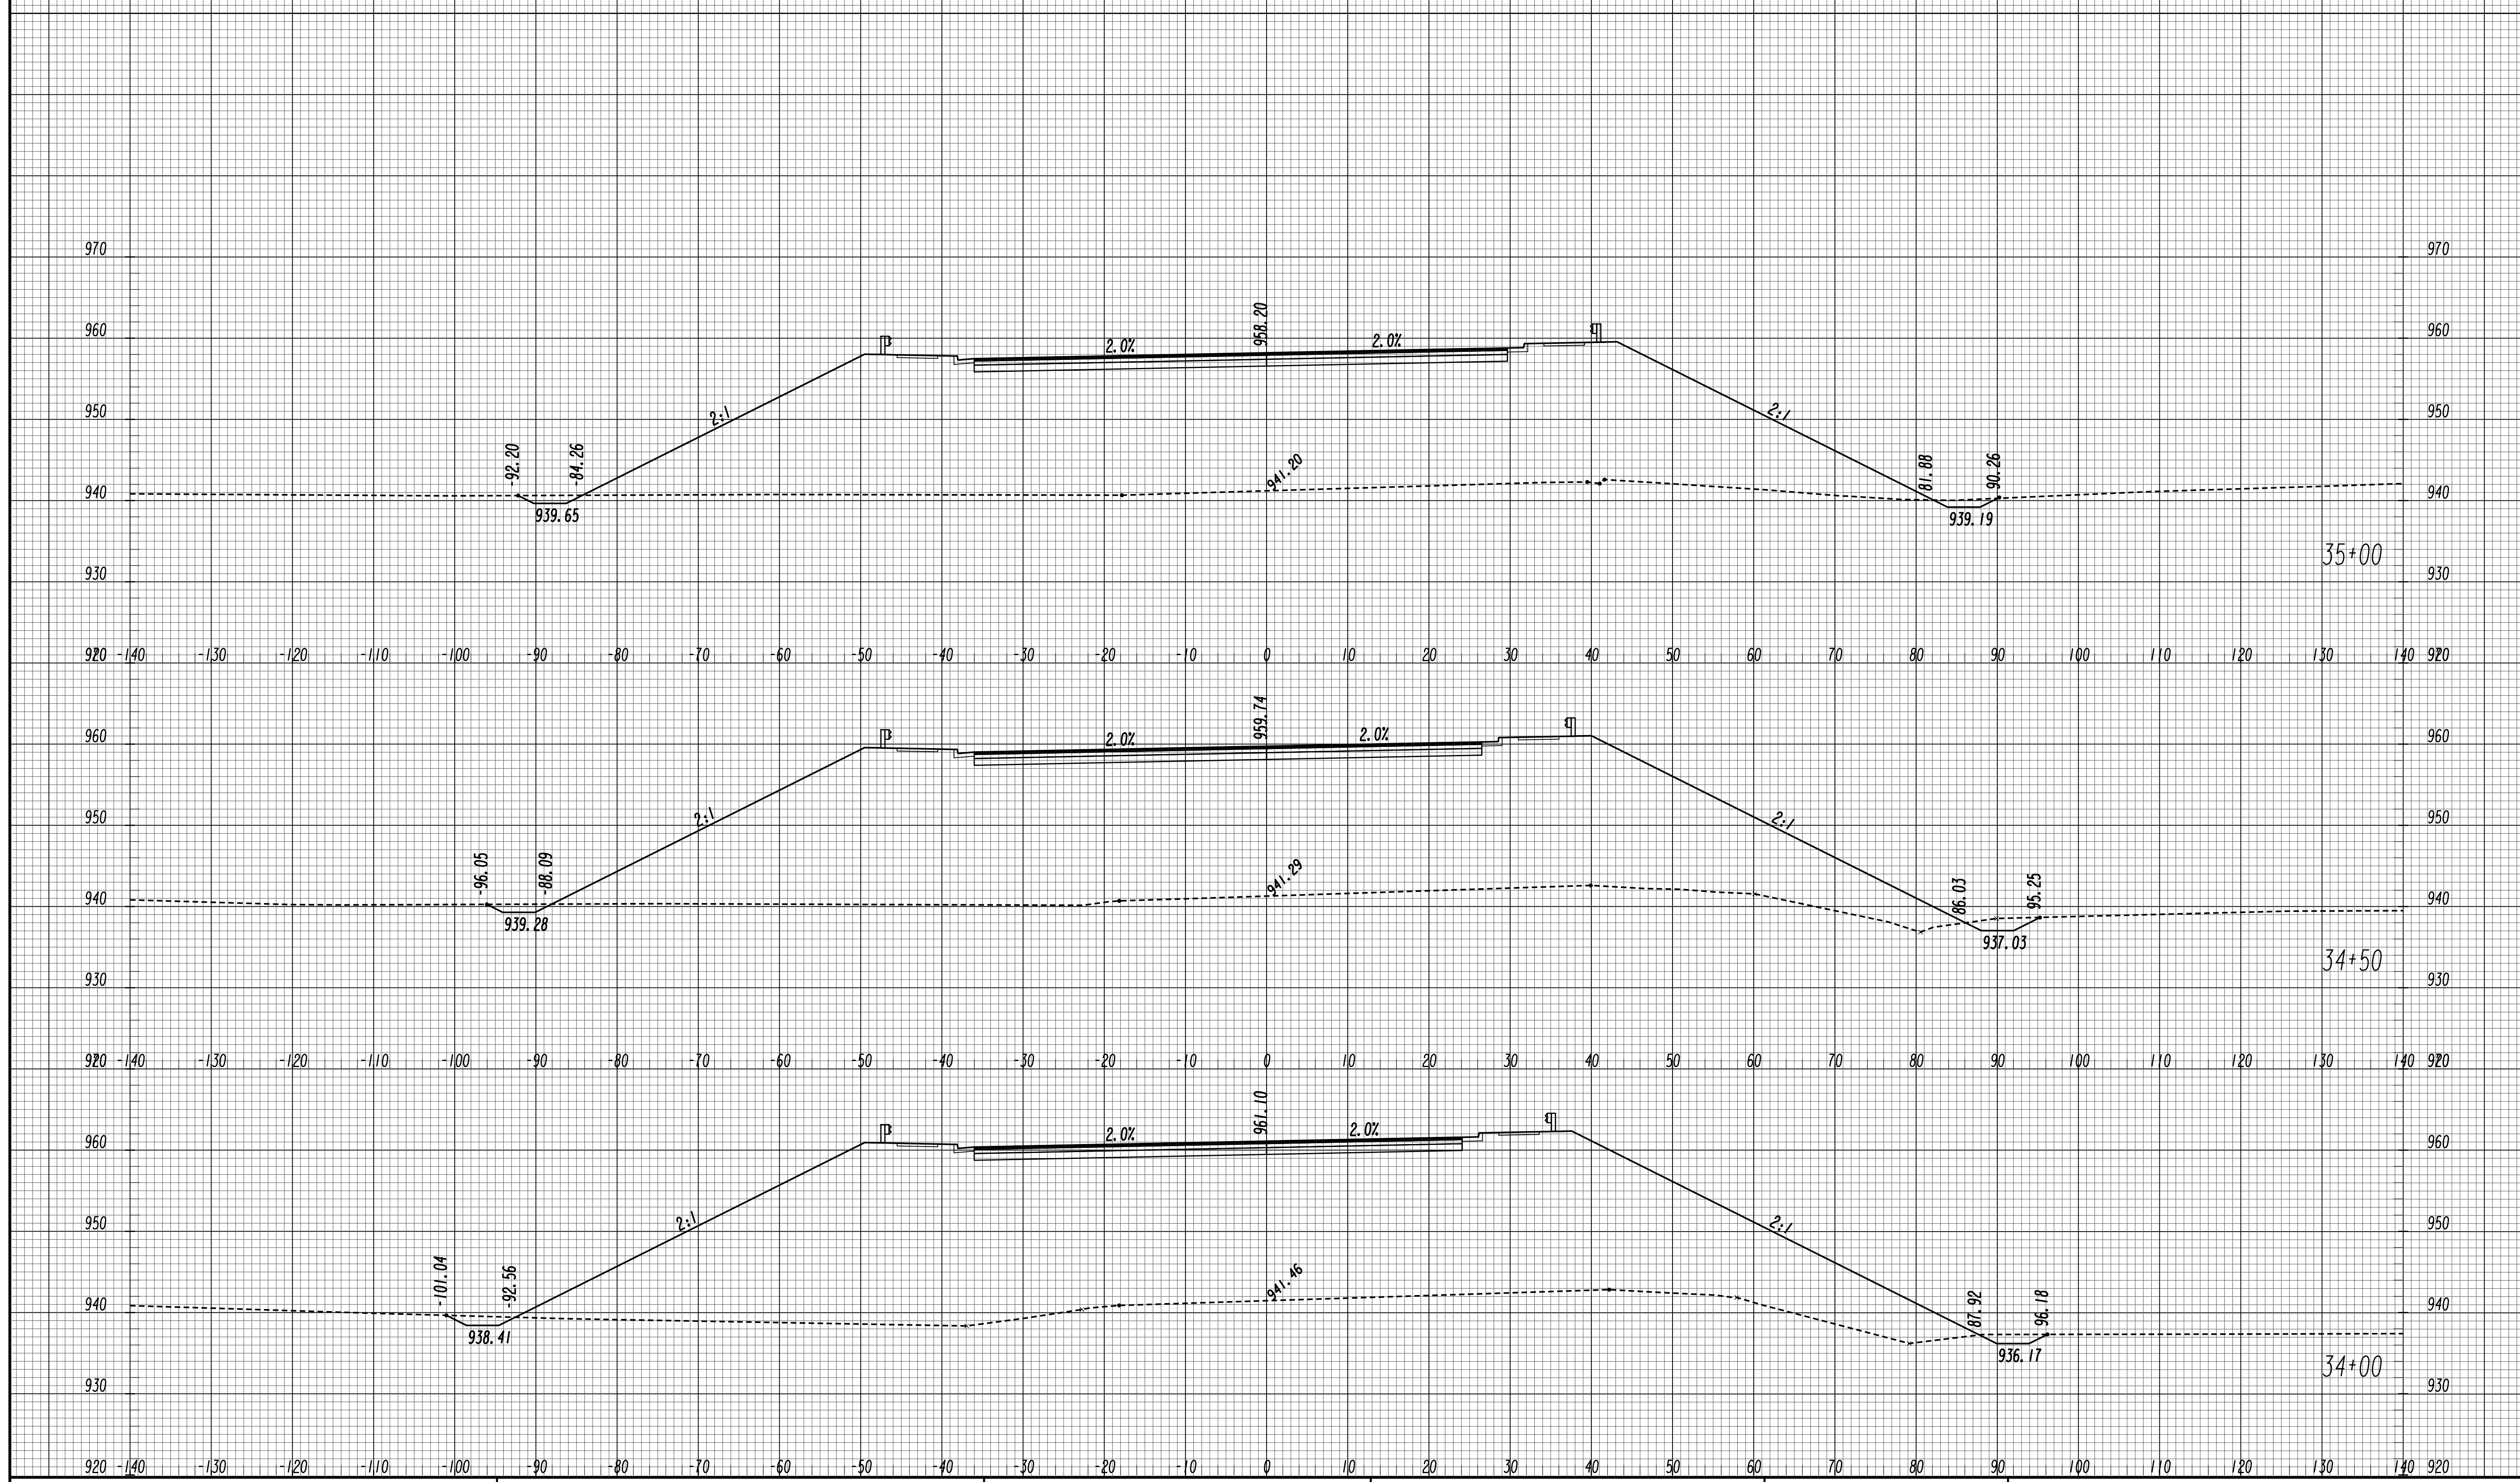


GEORGIA
 DEPARTMENT
 OF
 TRANSPORTATION

SCALE 1 inch = 10 feet Vert.
 SCALE 1 inch = 10 feet Horiz.

REVISION DATES	

STATE OF GEORGIA
 DEPARTMENT OF TRANSPORTATION
 OFFICE: ROADWAY DESIGN
CROSS SECTIONS
 SR 81
 DRAWING No. 23-0089

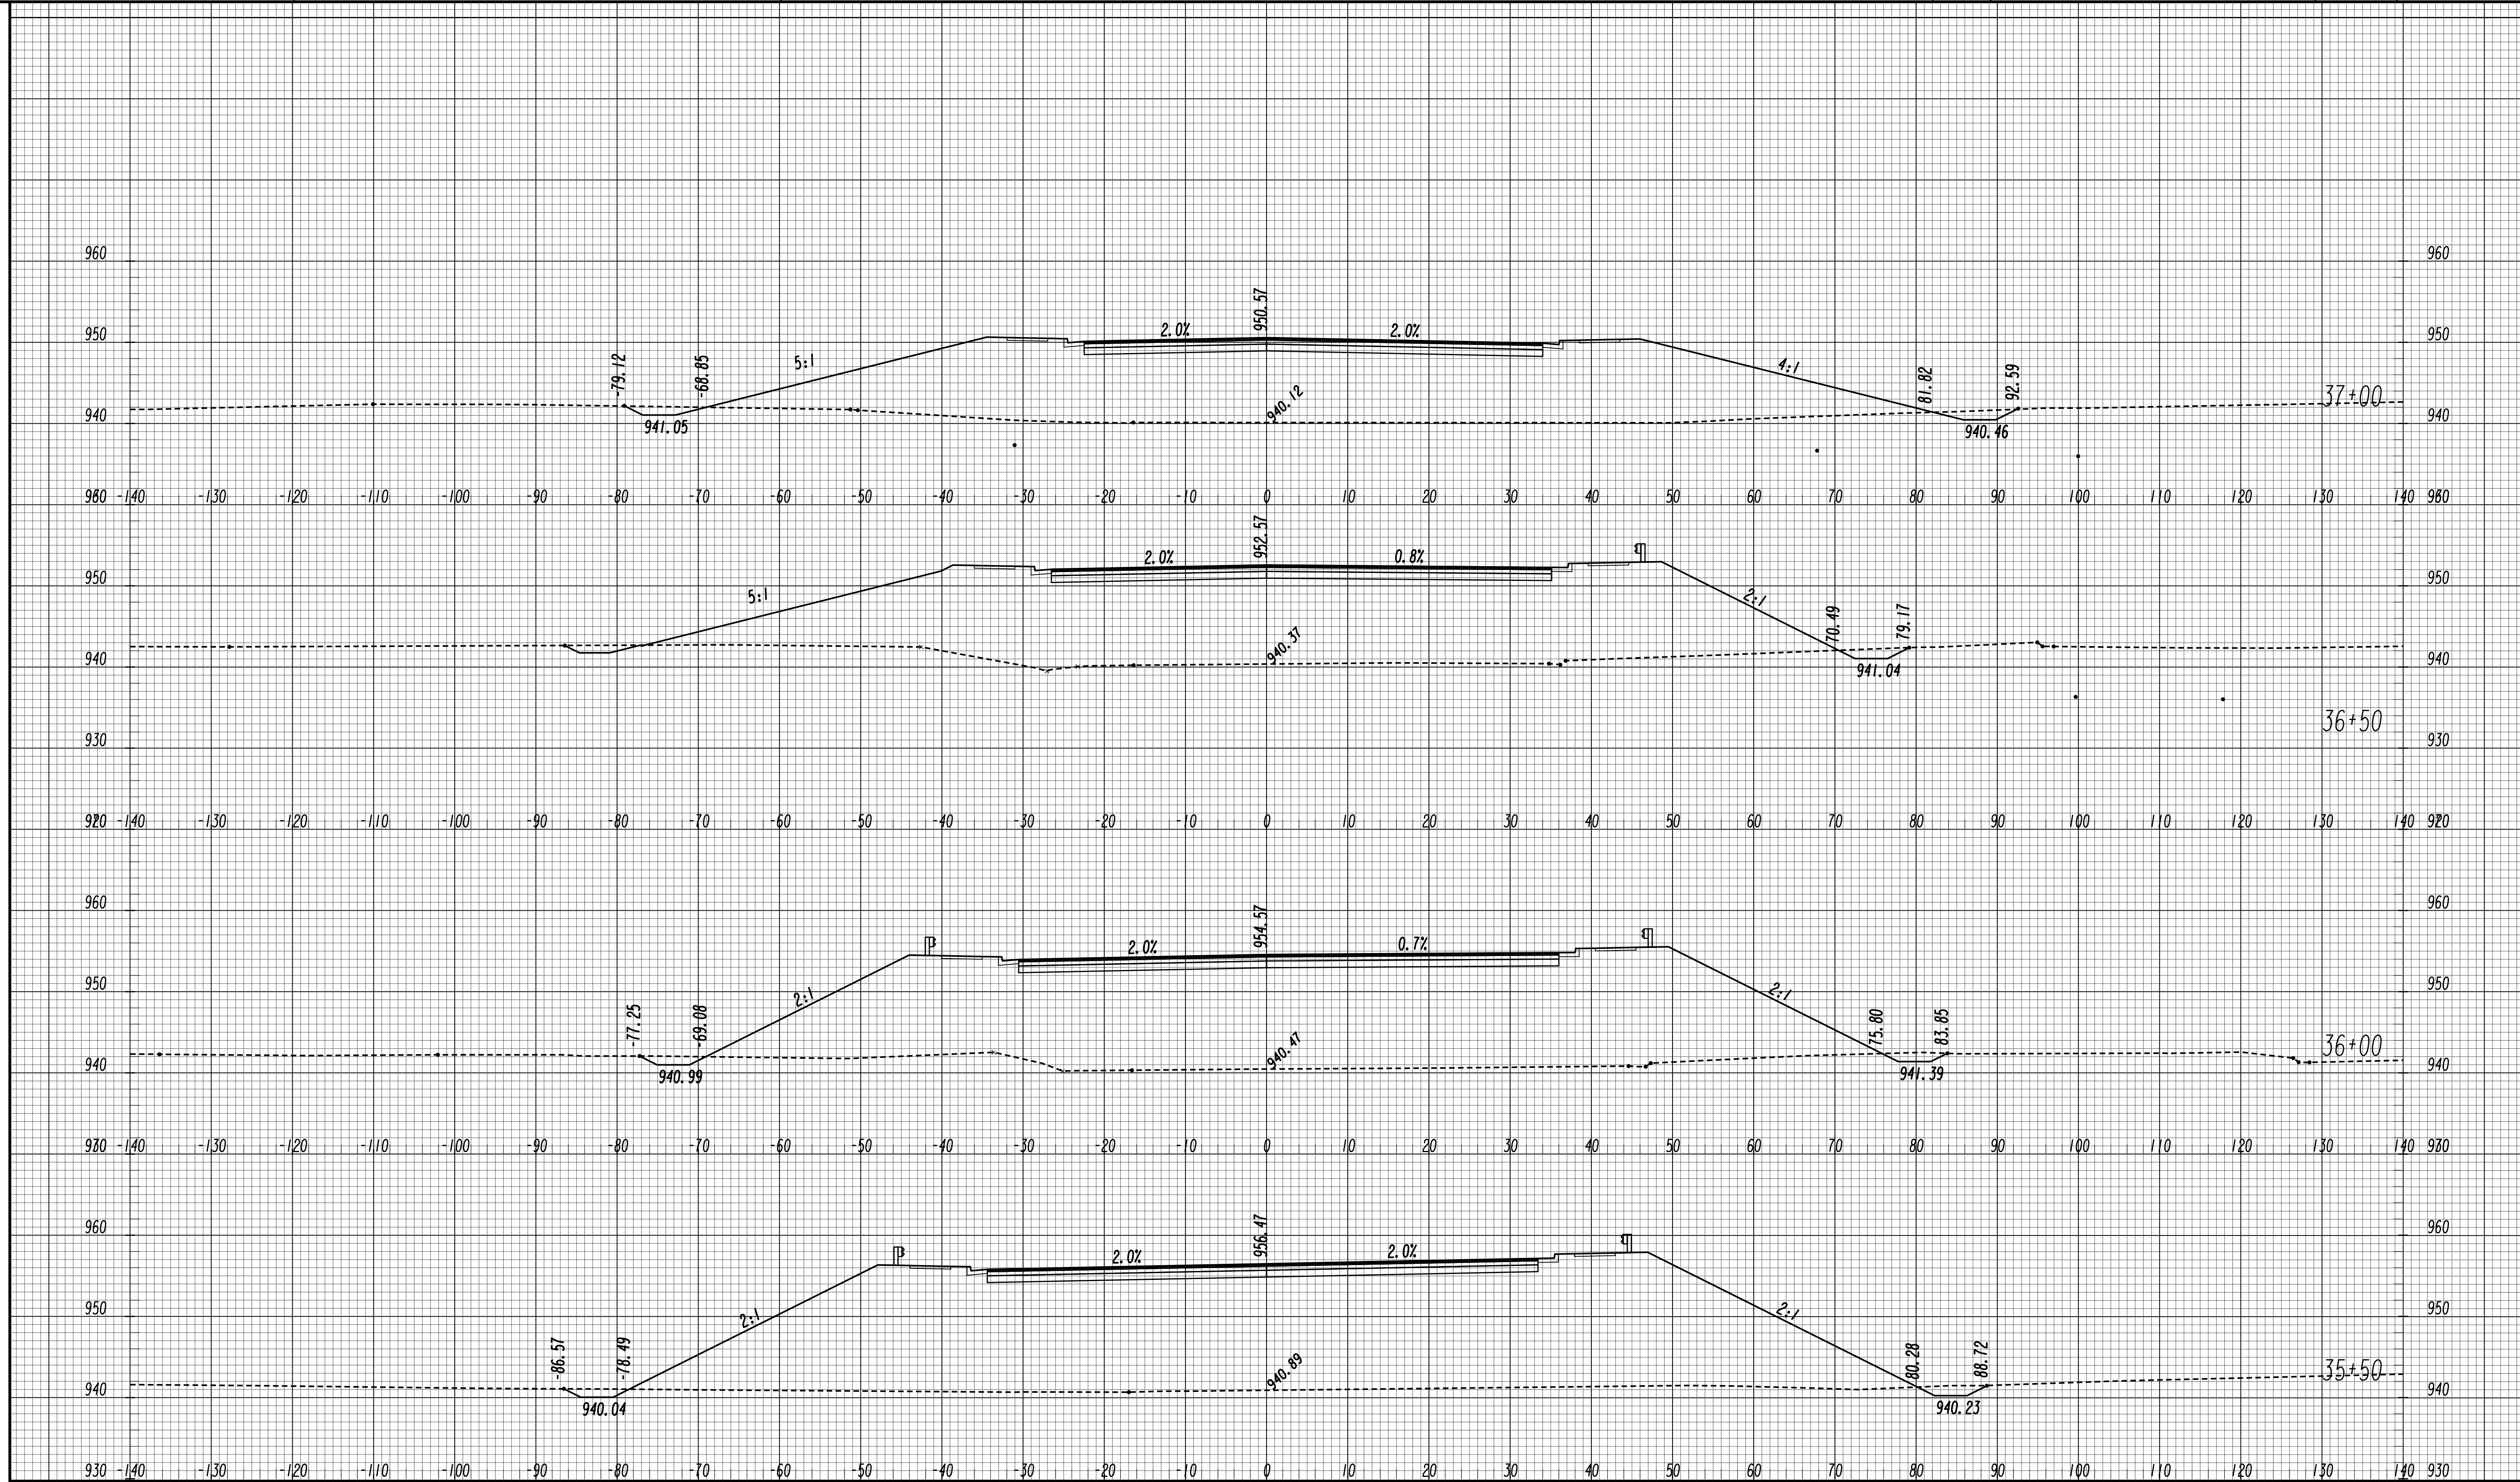

GEORGIA
 DEPARTMENT
 OF
 TRANSPORTATION


SCALE 1 inch = 10 feet Vert.
 SCALE 1 inch = 10 feet Horiz.

REVISION DATES

STATE OF GEORGIA
 DEPARTMENT OF TRANSPORTATION
 OFFICE: ROADWAY DESIGN
CROSS SECTIONS

SR 81

DRAWING No.
23-0090

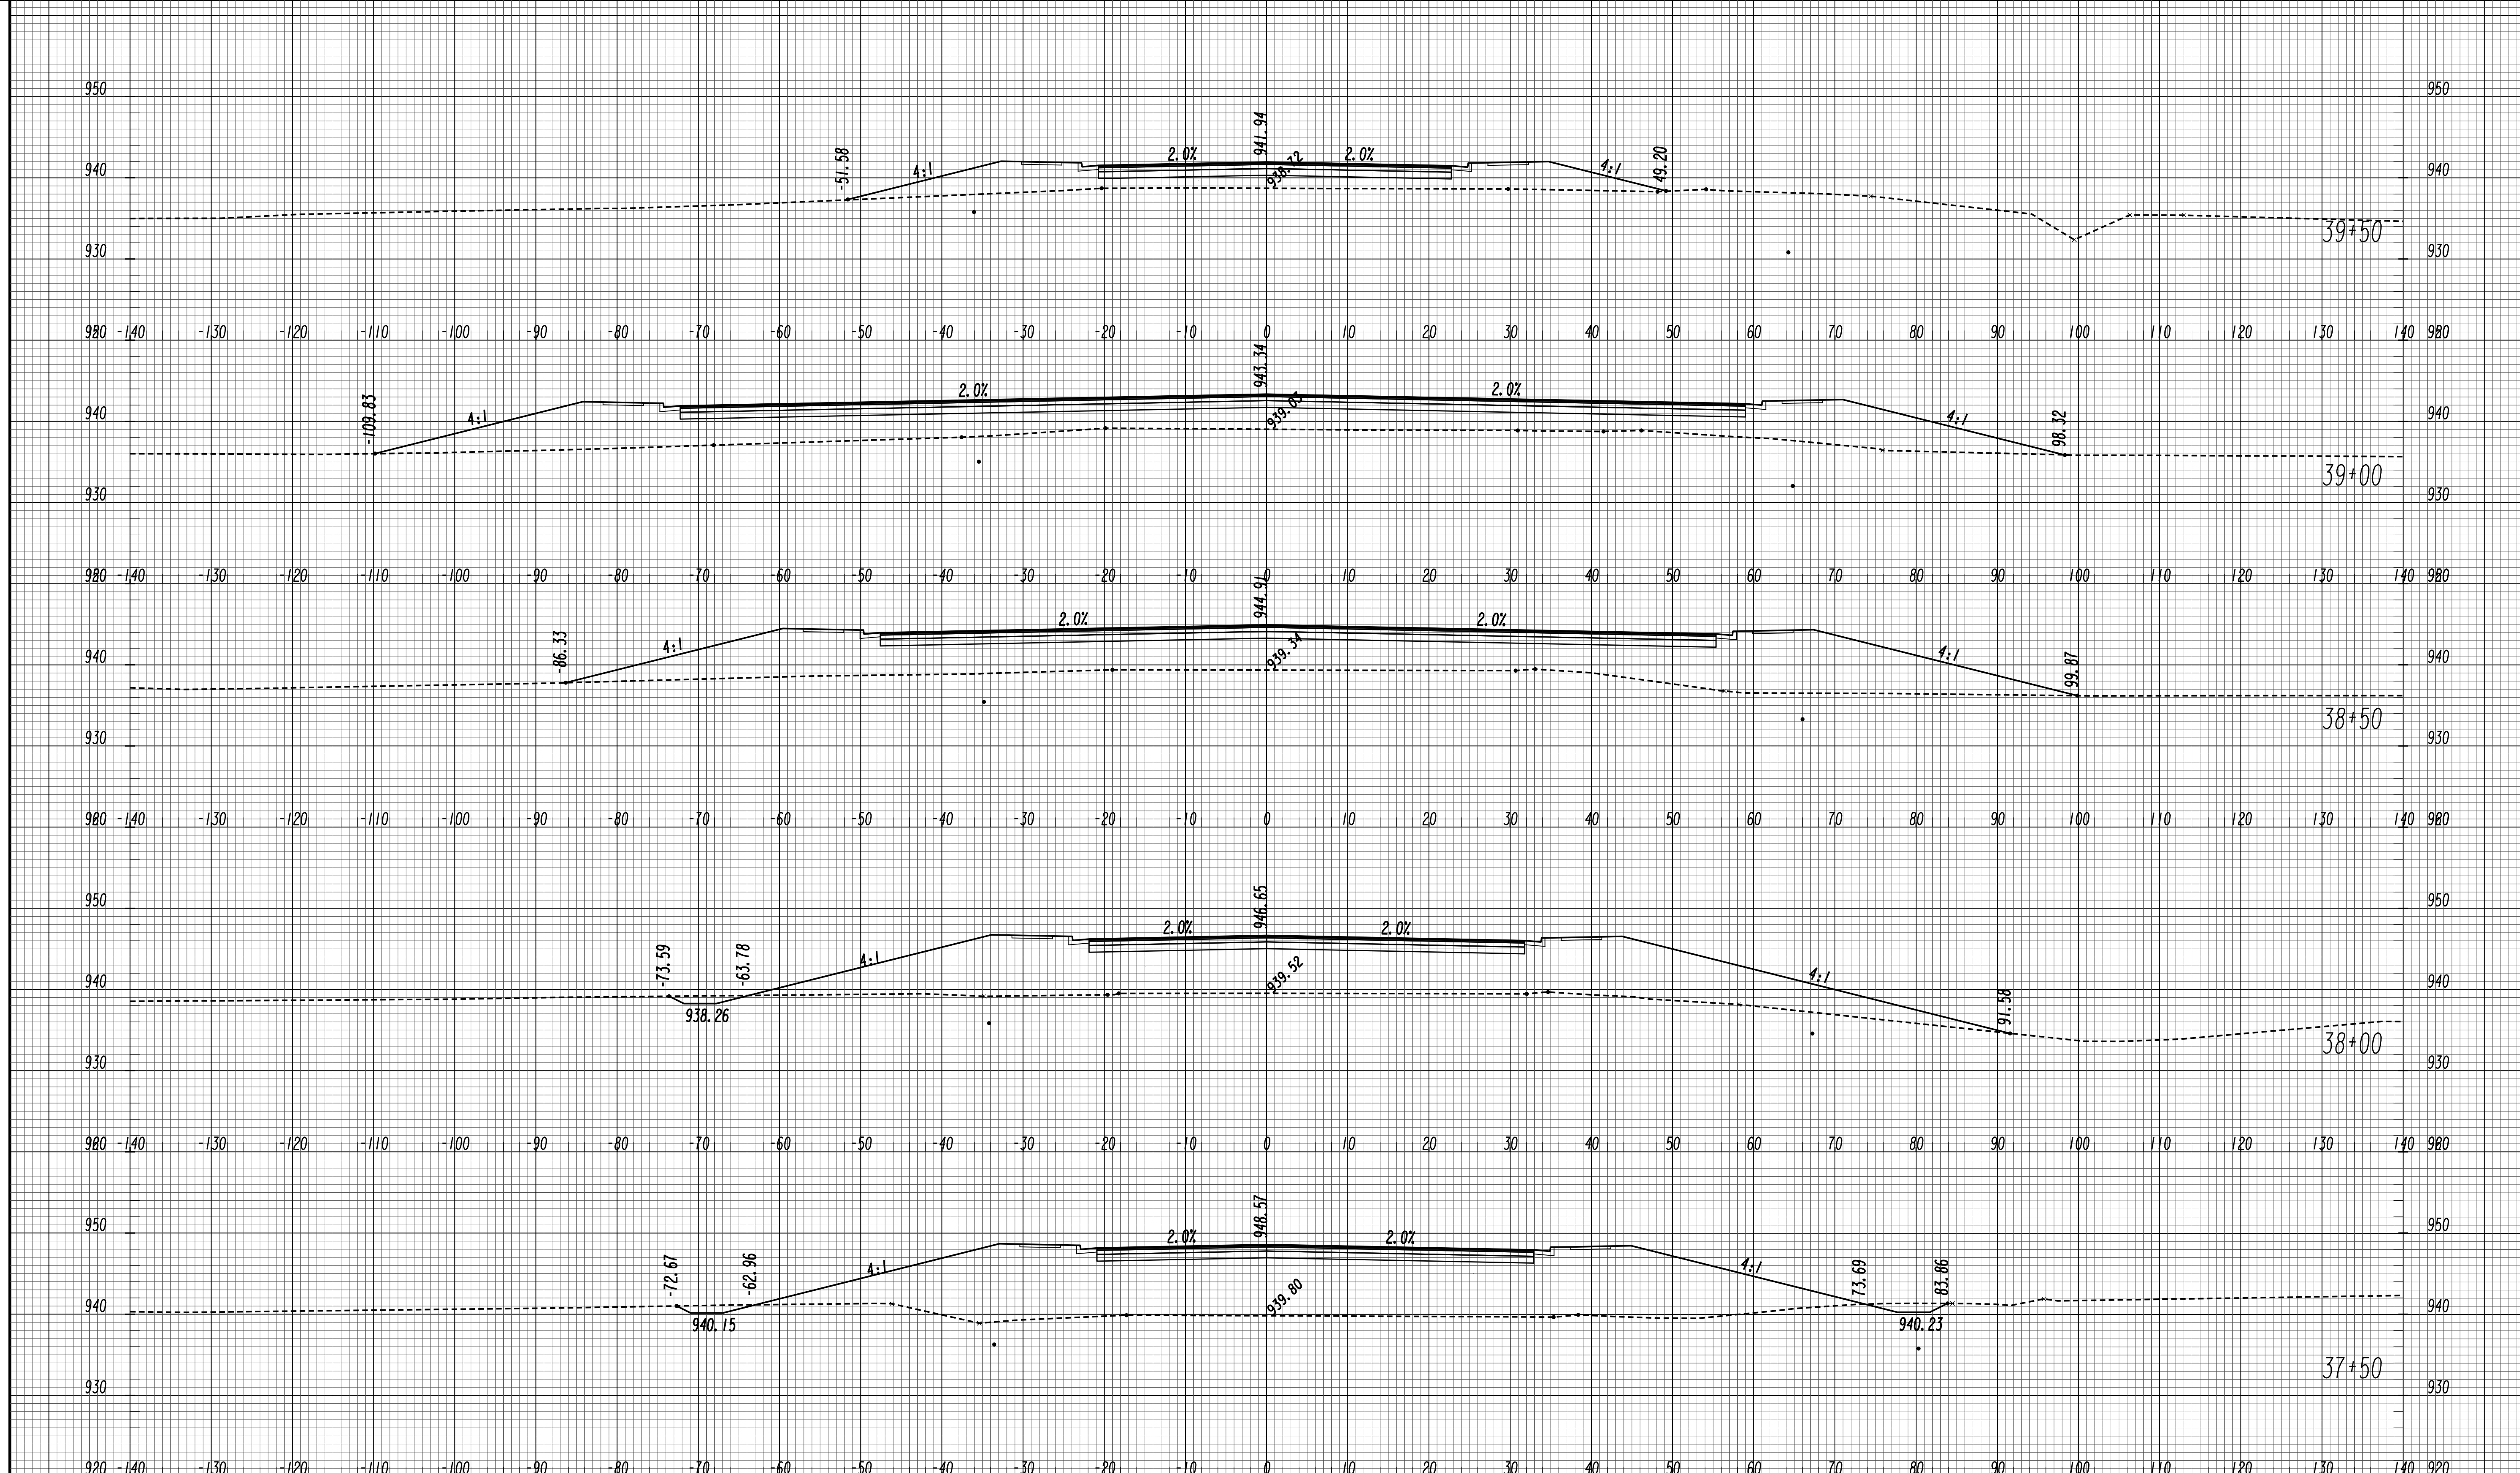


GEORGIA
 DEPARTMENT
 OF
 TRANSPORTATION

SCALE 1 inch = 10 feet Vert.
 SCALE 1 inch = 10 feet Horiz.

REVISION DATES

STATE OF GEORGIA
 DEPARTMENT OF TRANSPORTATION
 OFFICE: ROADWAY DESIGN
CROSS SECTIONS
 SR 81

DRAWING No.
23-0091

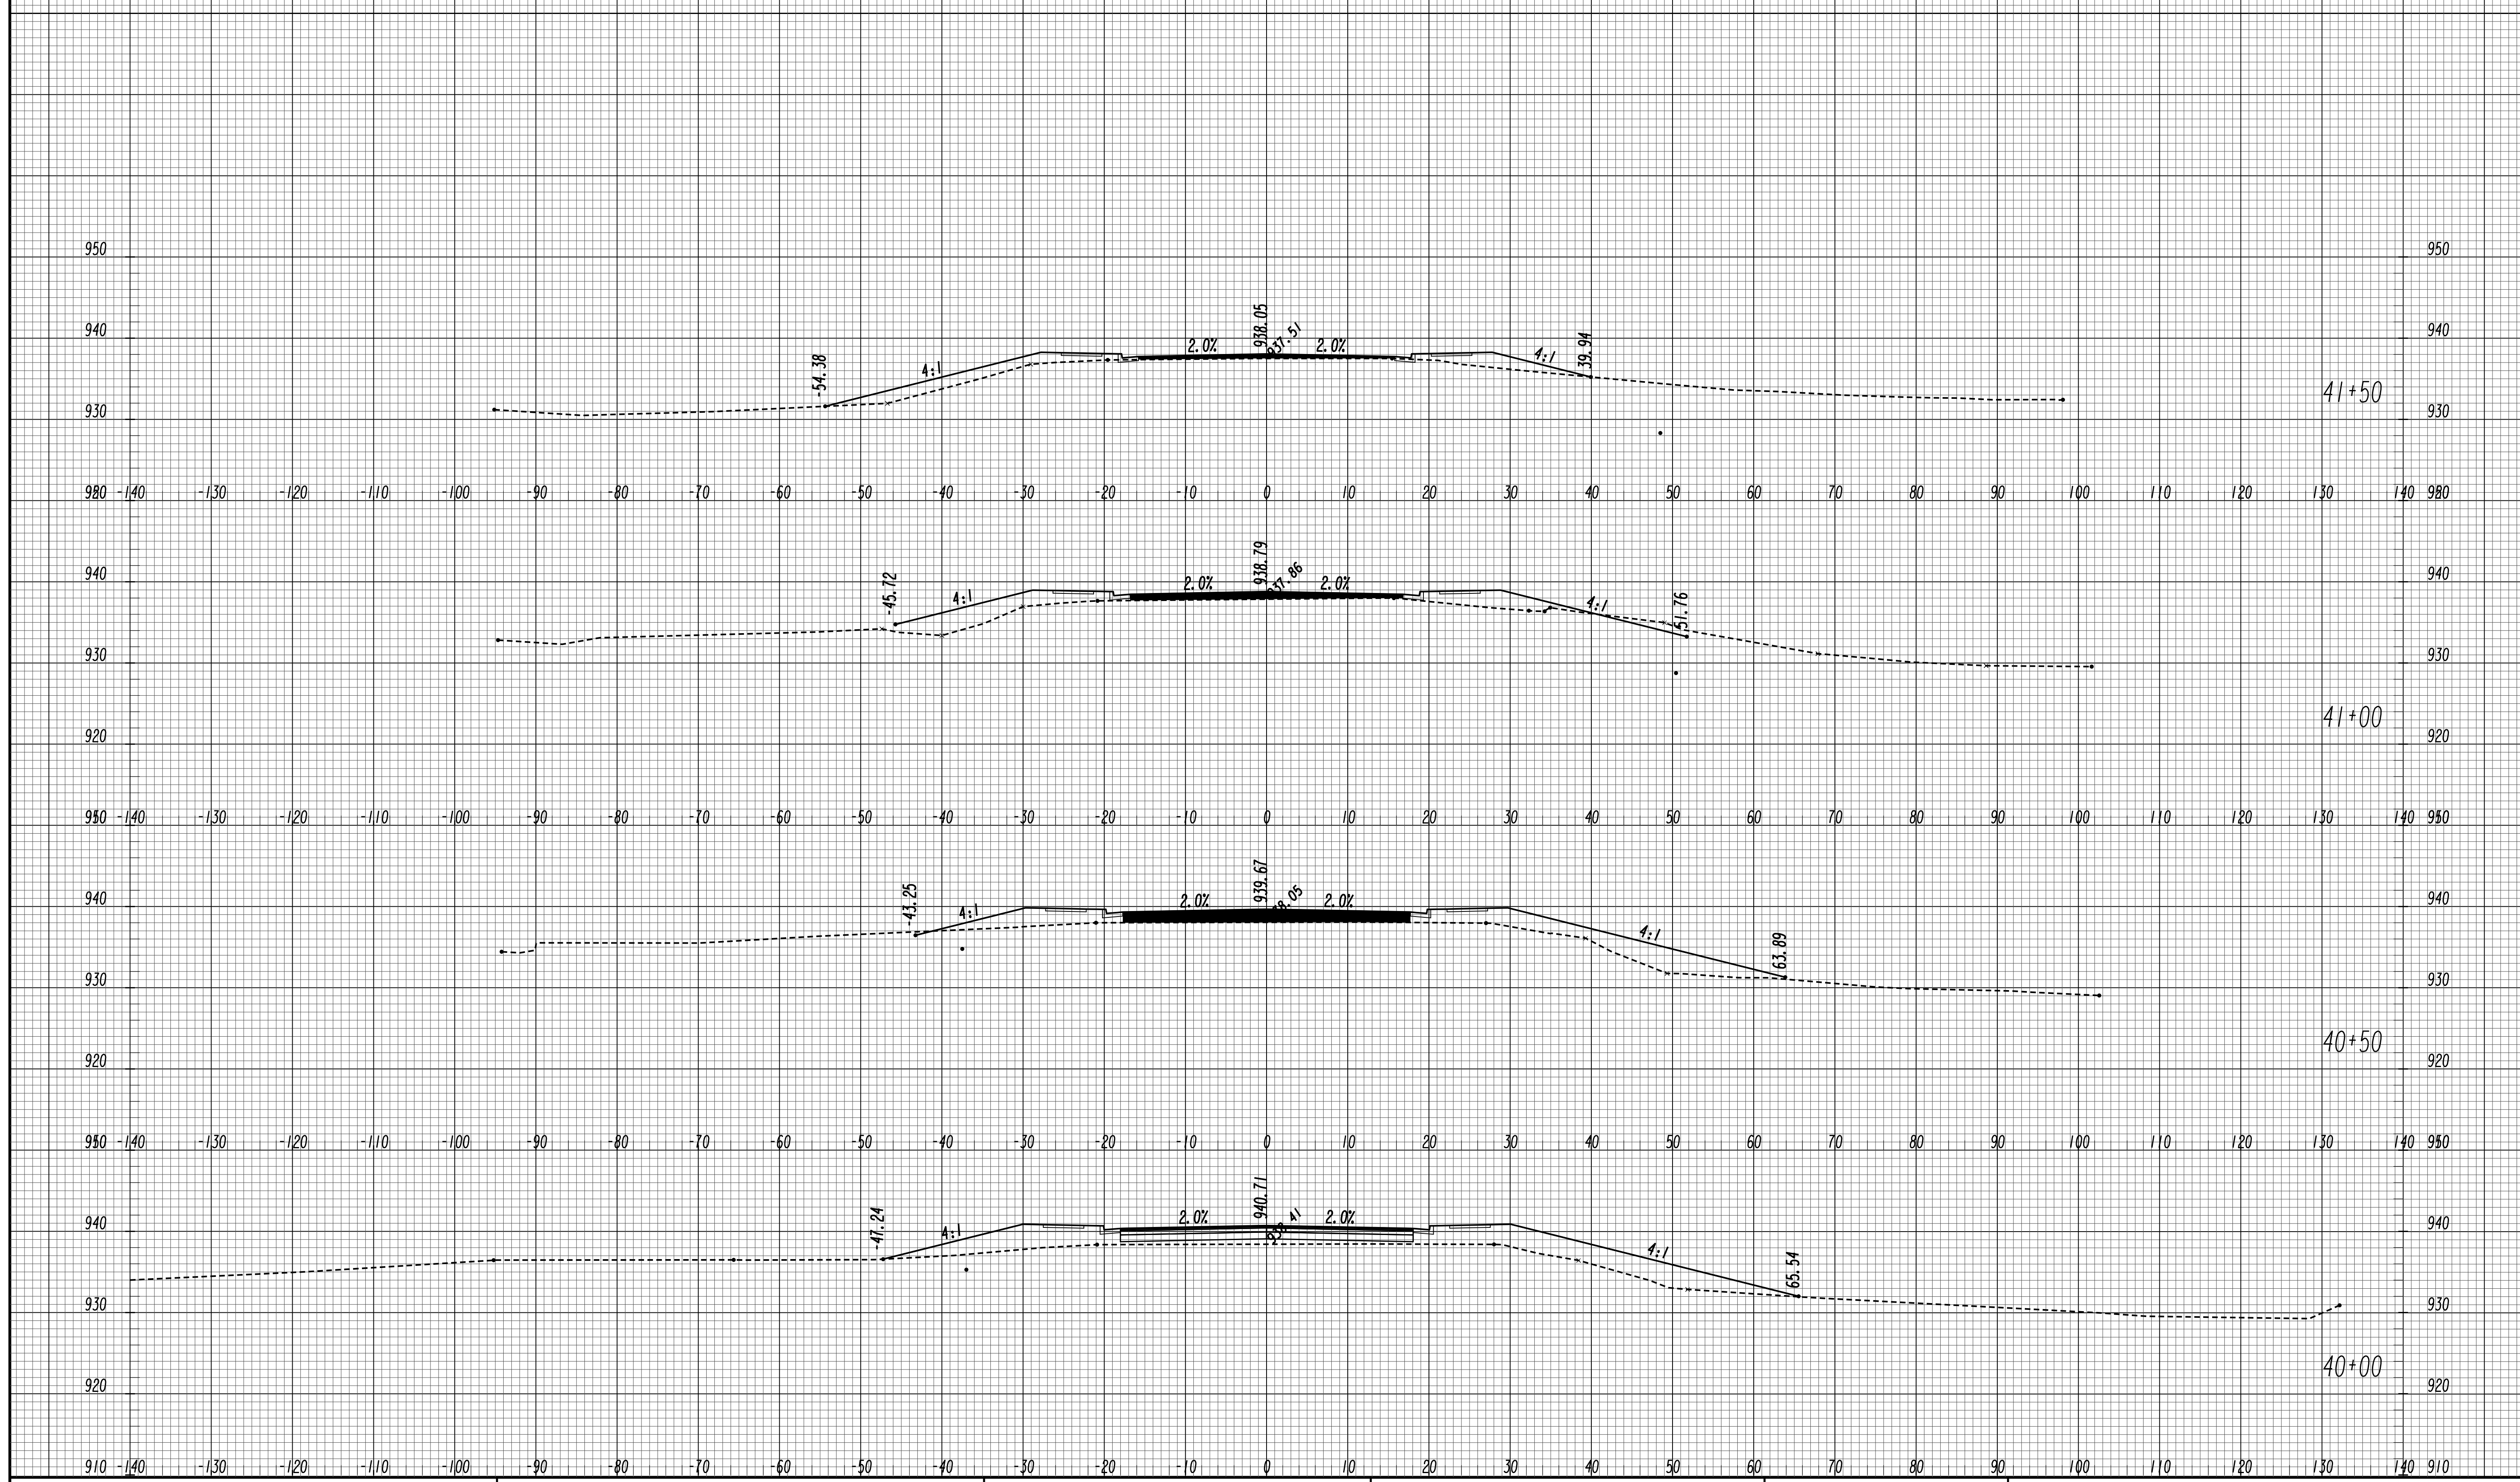


GEORGIA
 DEPARTMENT
 OF
 TRANSPORTATION

SCALE 1 inch = 10 feet Vert.
 SCALE 1 inch = 10 feet Horiz.

REVISION DATES	

STATE OF GEORGIA
 DEPARTMENT OF TRANSPORTATION
 OFFICE: ROADWAY DESIGN
CROSS SECTIONS
 SR 81
 DRAWING No. 23-0092

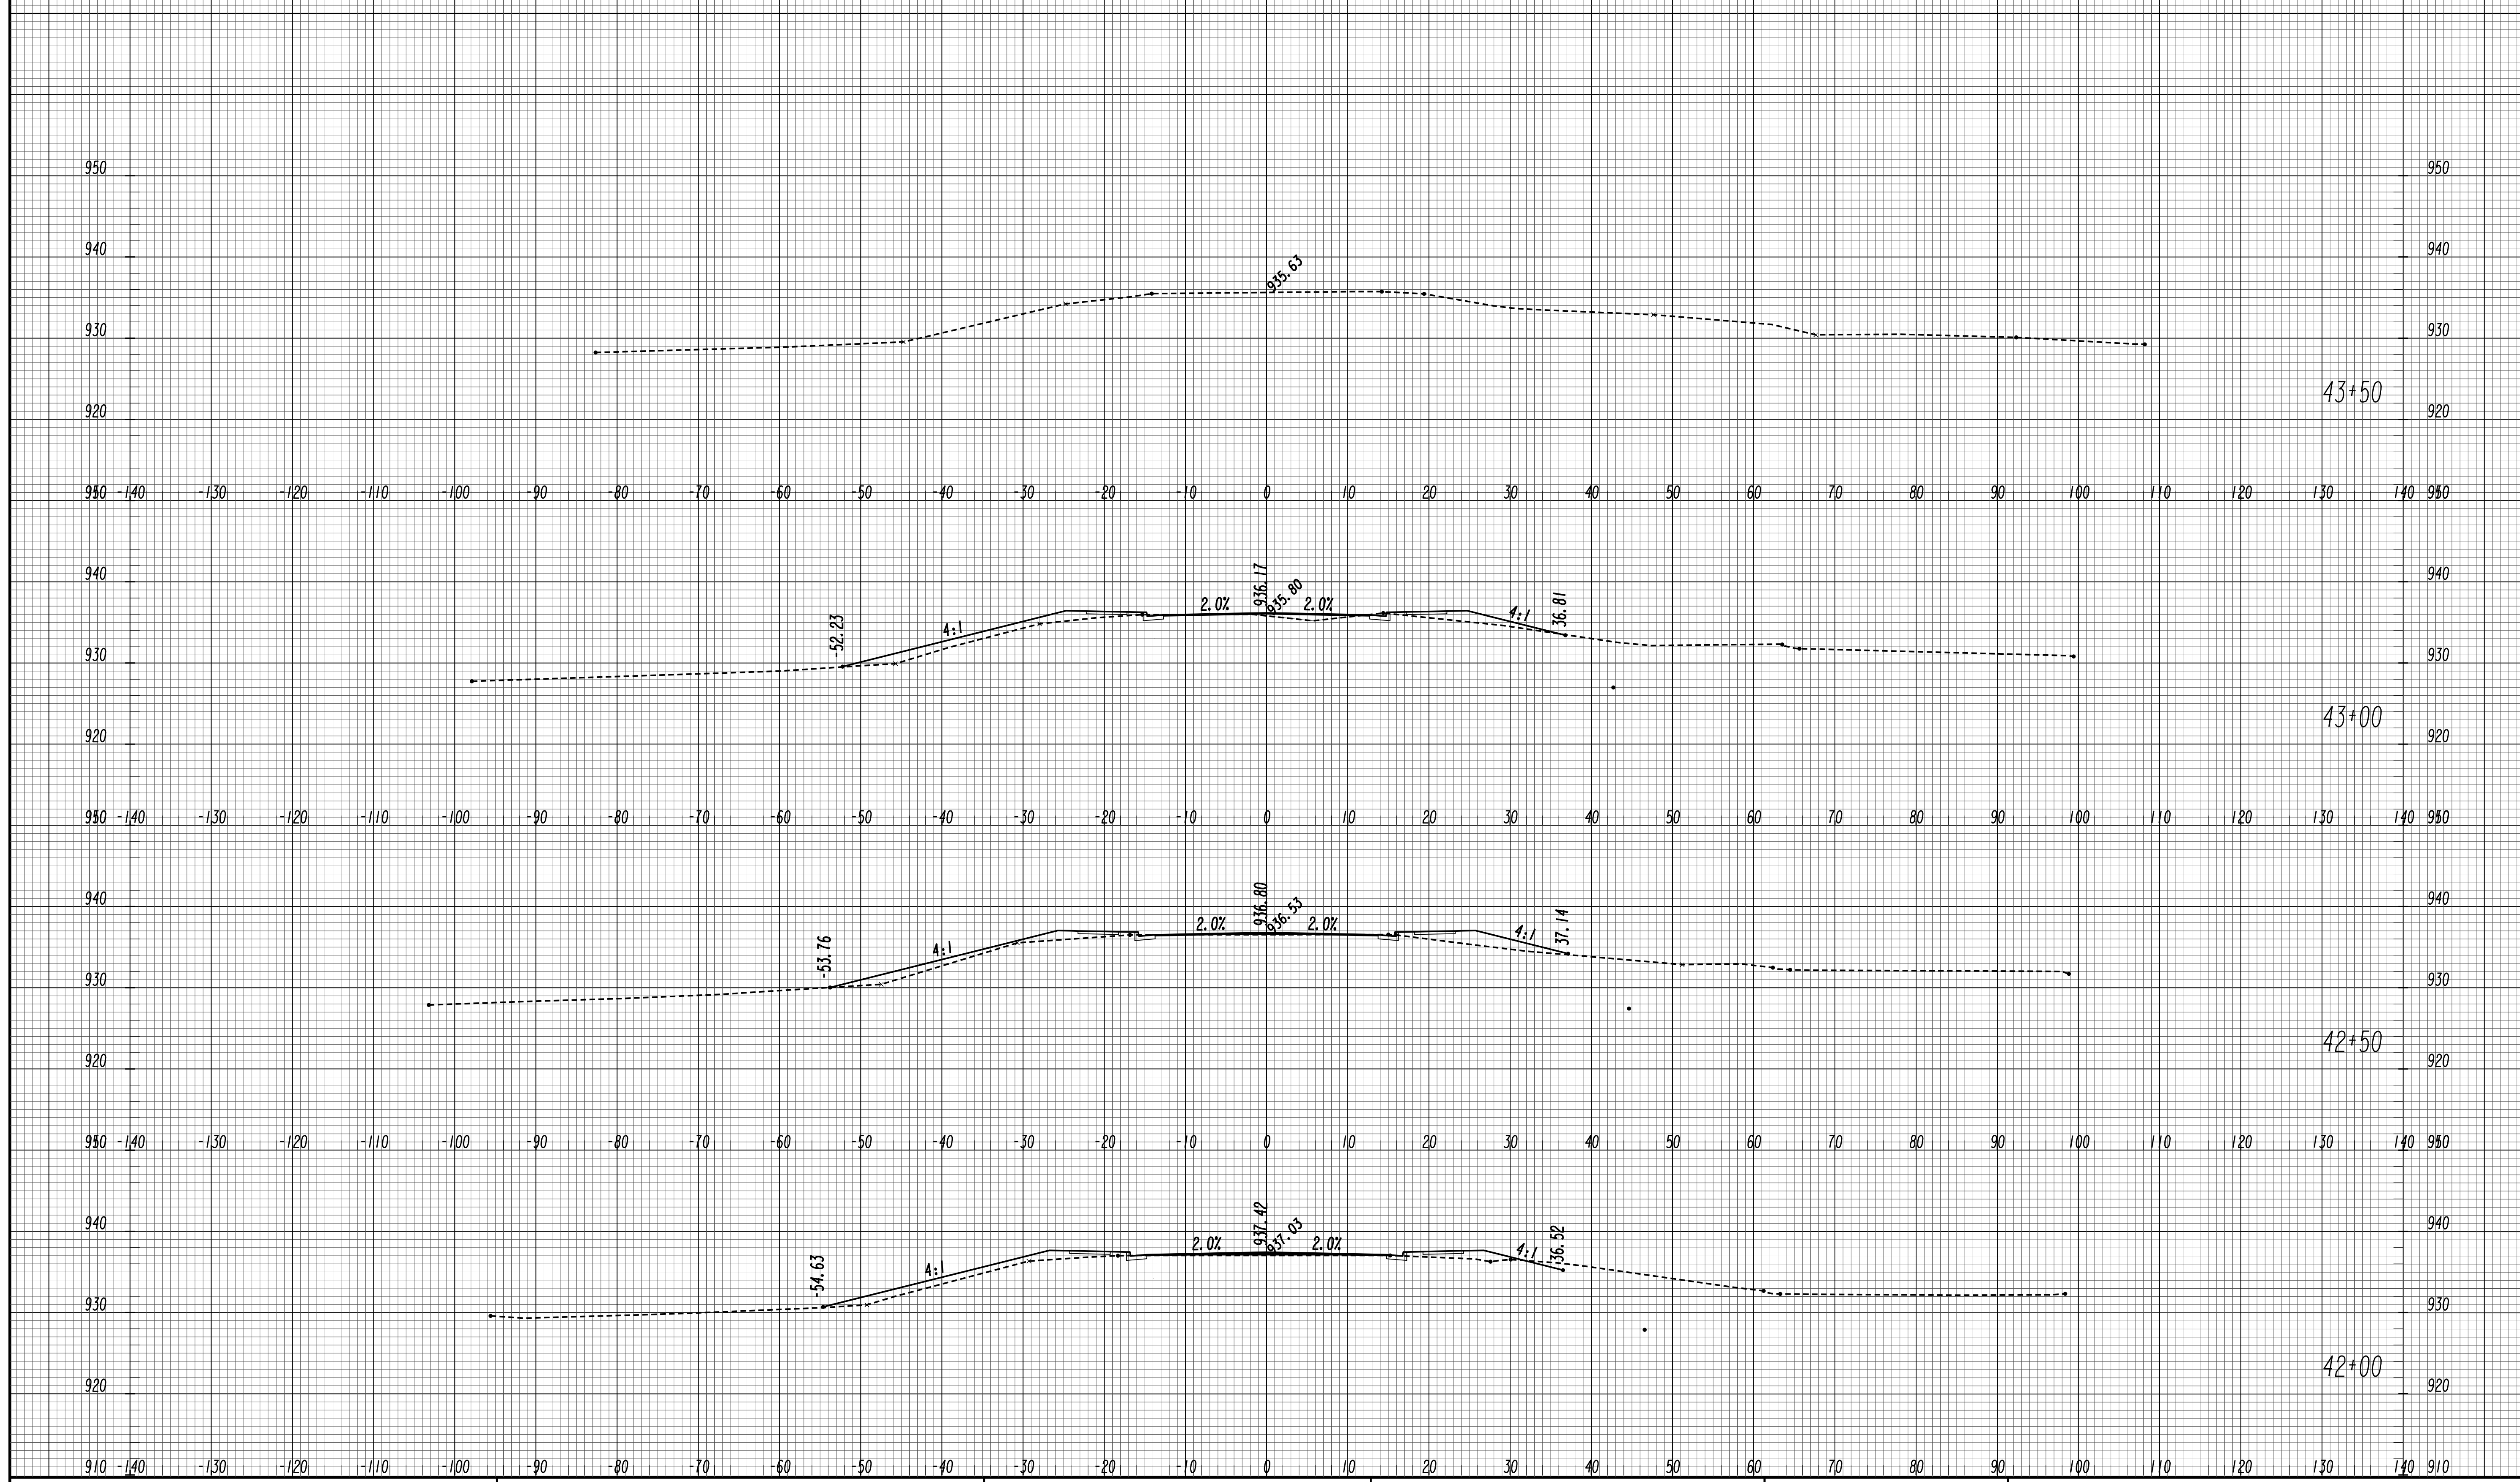


GEORGIA
 DEPARTMENT
 OF
 TRANSPORTATION

SCALE 1 inch = 10 feet Vert.
 SCALE 1 inch = 10 feet Horiz.

REVISION DATES	

STATE OF GEORGIA
 DEPARTMENT OF TRANSPORTATION
 OFFICE: ROADWAY DESIGN
CROSS SECTIONS
 SR 81
 DRAWING No. 23-0093

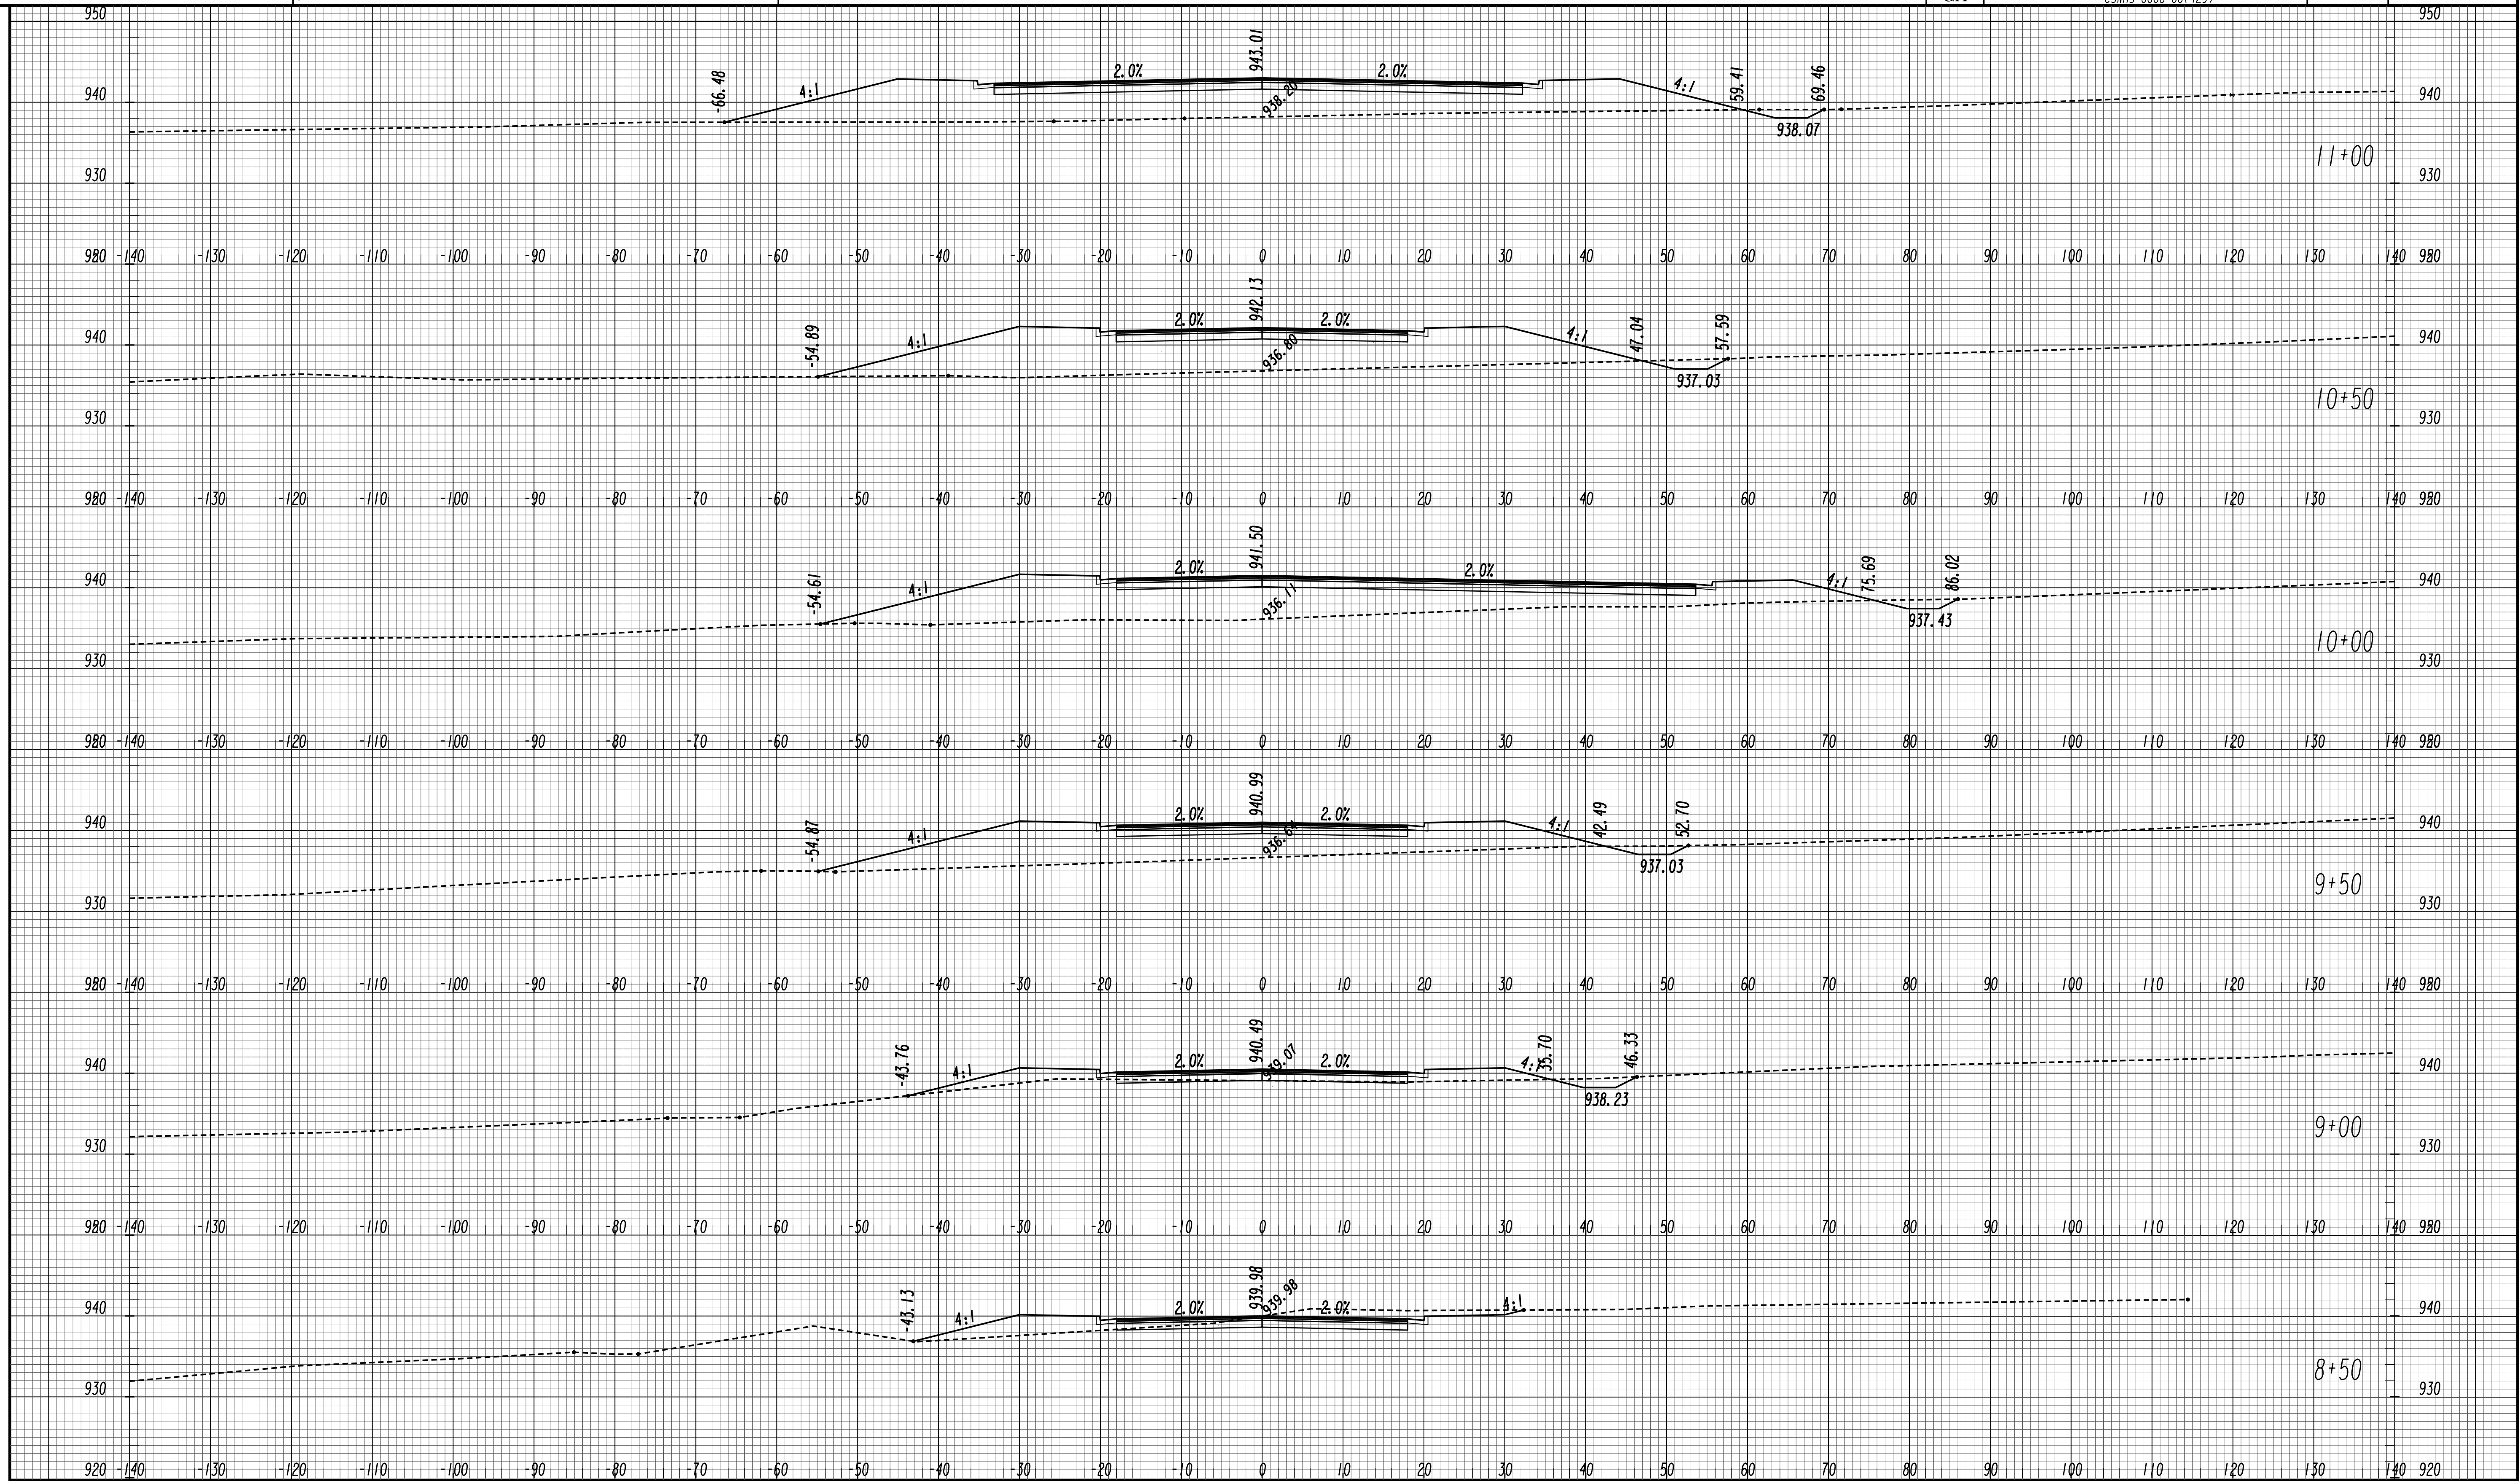

GEORGIA
 DEPARTMENT
 OF
 TRANSPORTATION


SCALE 1 inch = 10 feet Vert.
 SCALE 1 inch = 10 feet Horiz.

REVISION DATES

STATE OF GEORGIA
 DEPARTMENT OF TRANSPORTATION
 OFFICE: ROADWAY DESIGN
CROSS SECTIONS

EXCHANGE BLVD

DRAWING No.
23-0094

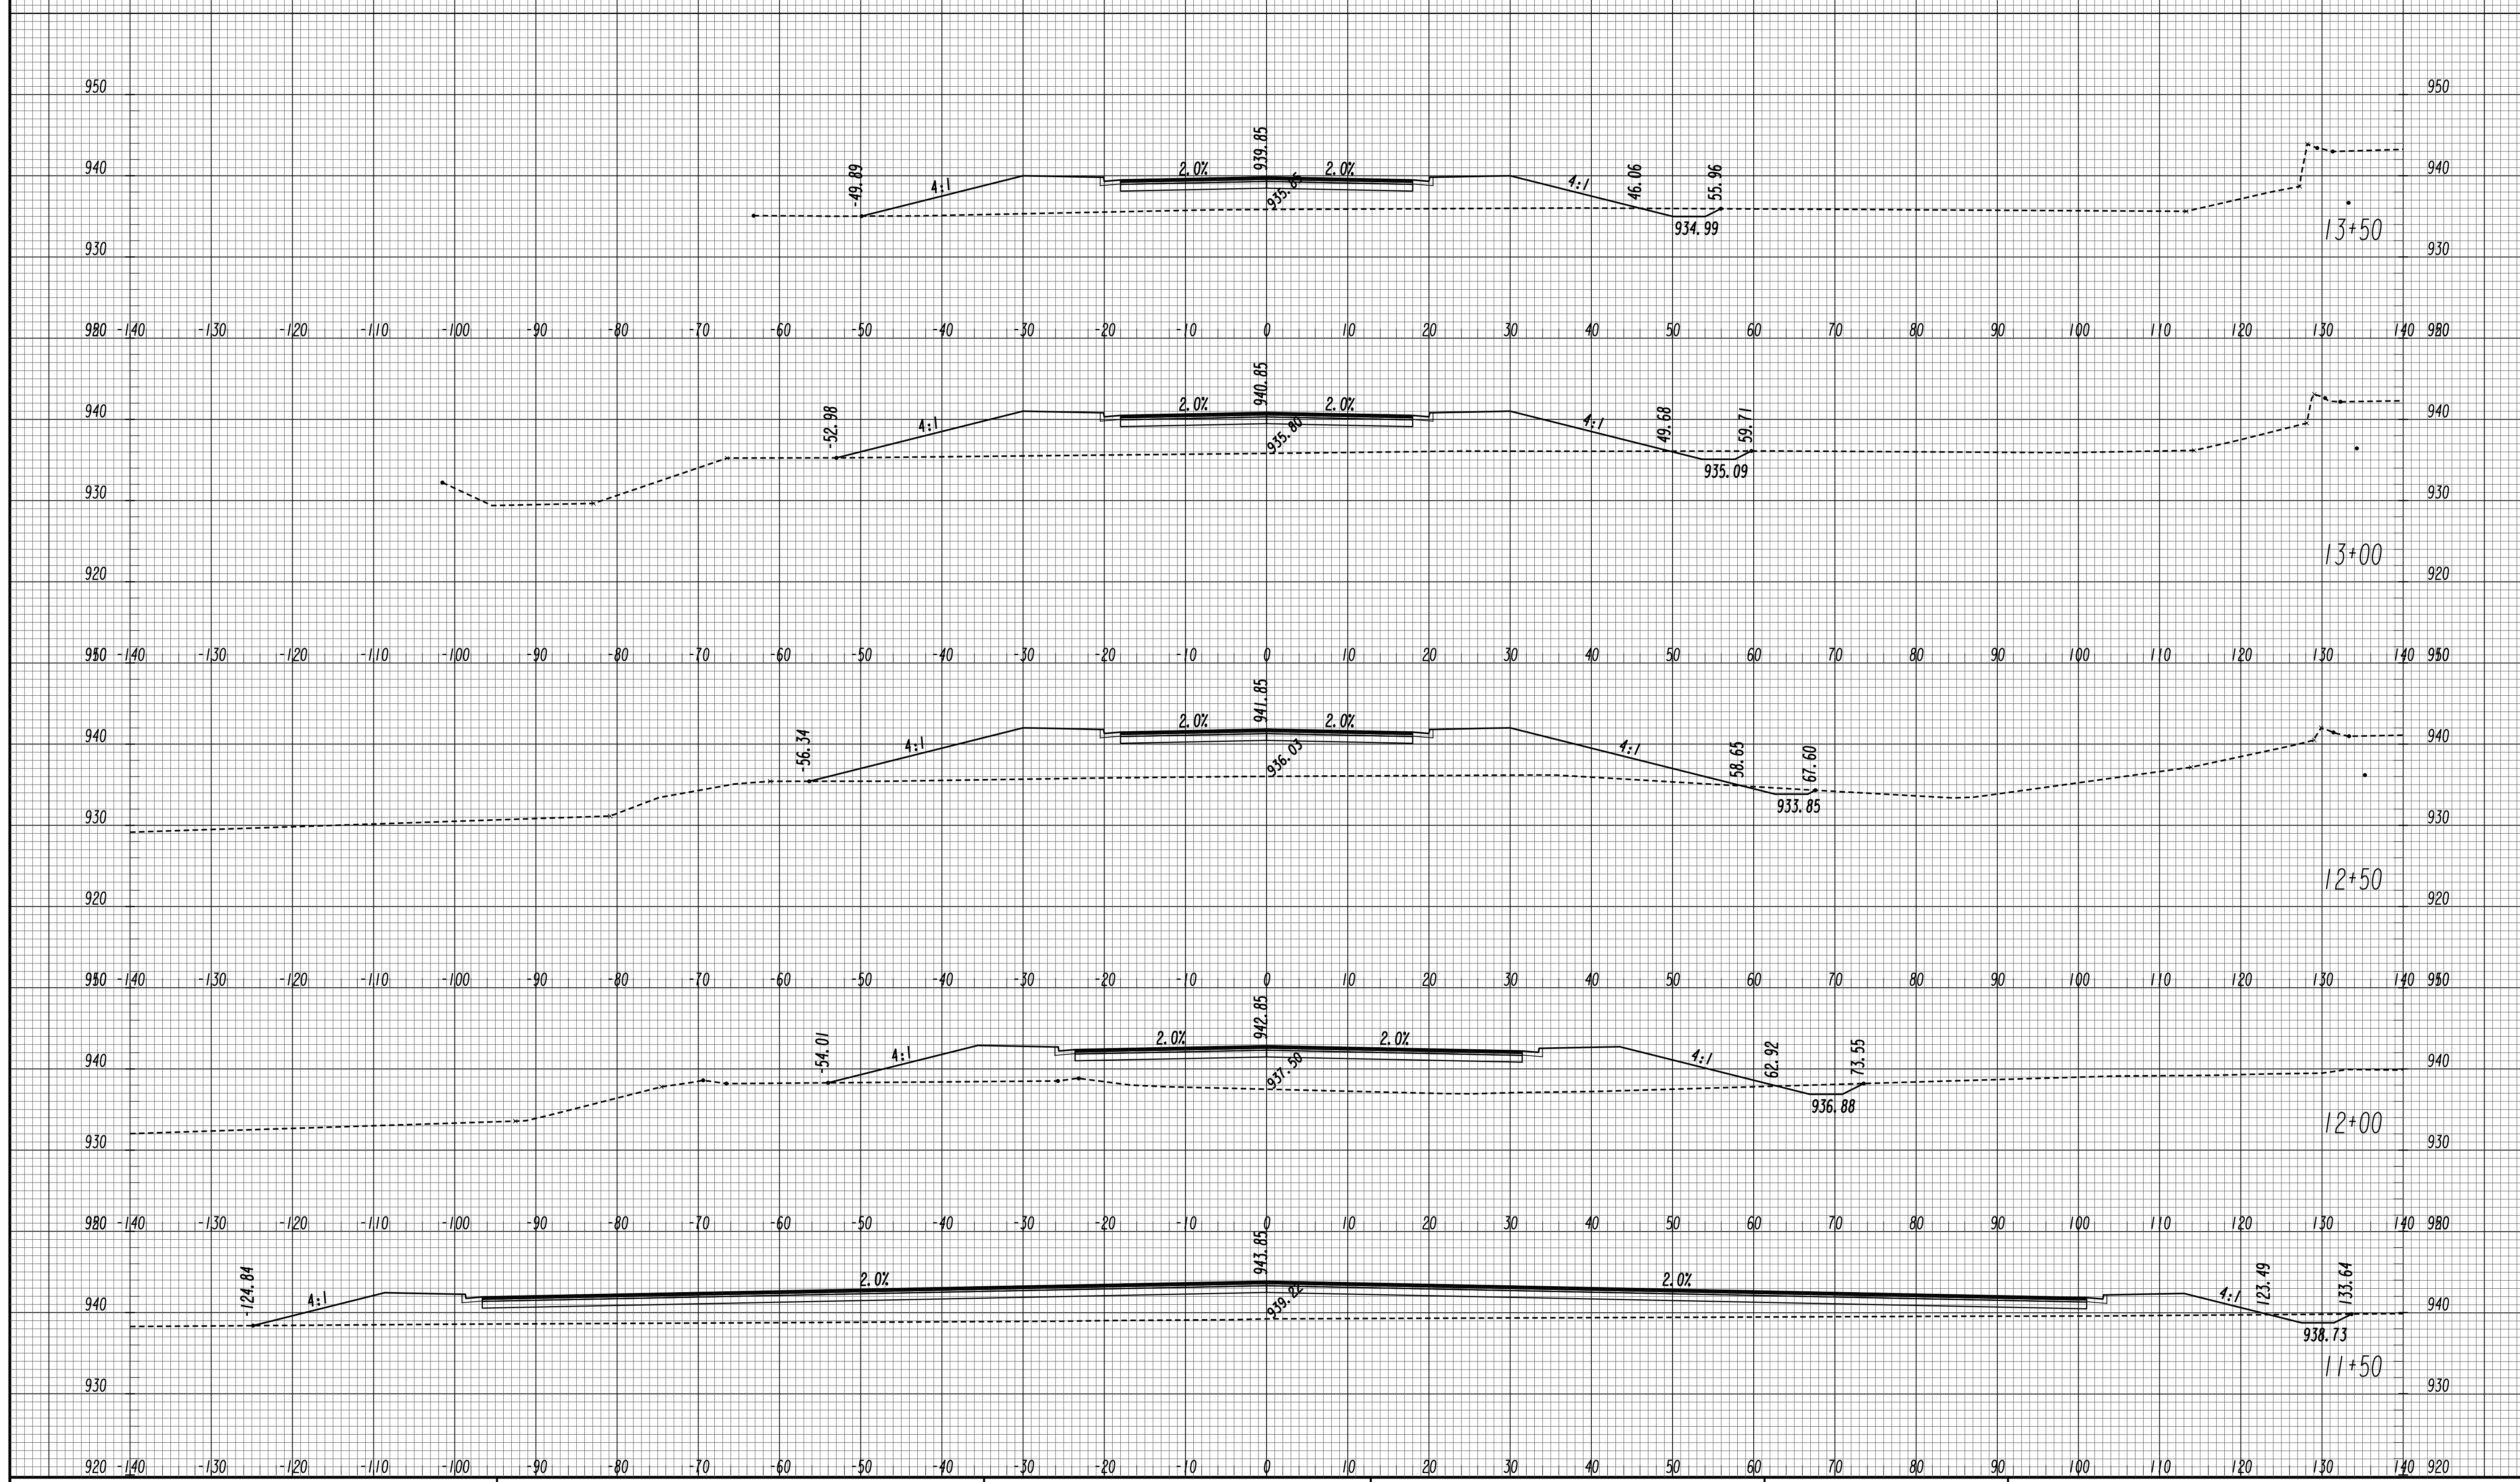

GEORGIA
 DEPARTMENT
 OF
 TRANSPORTATION


SCALE 1 inch = 10 feet Vert.
 SCALE 1 inch = 10 feet Horiz.

REVISION DATES

STATE OF GEORGIA
 DEPARTMENT OF TRANSPORTATION
 OFFICE: ROADWAY DESIGN
CROSS SECTIONS

EXCHANGE BLVD

DRAWING No.
23-0095

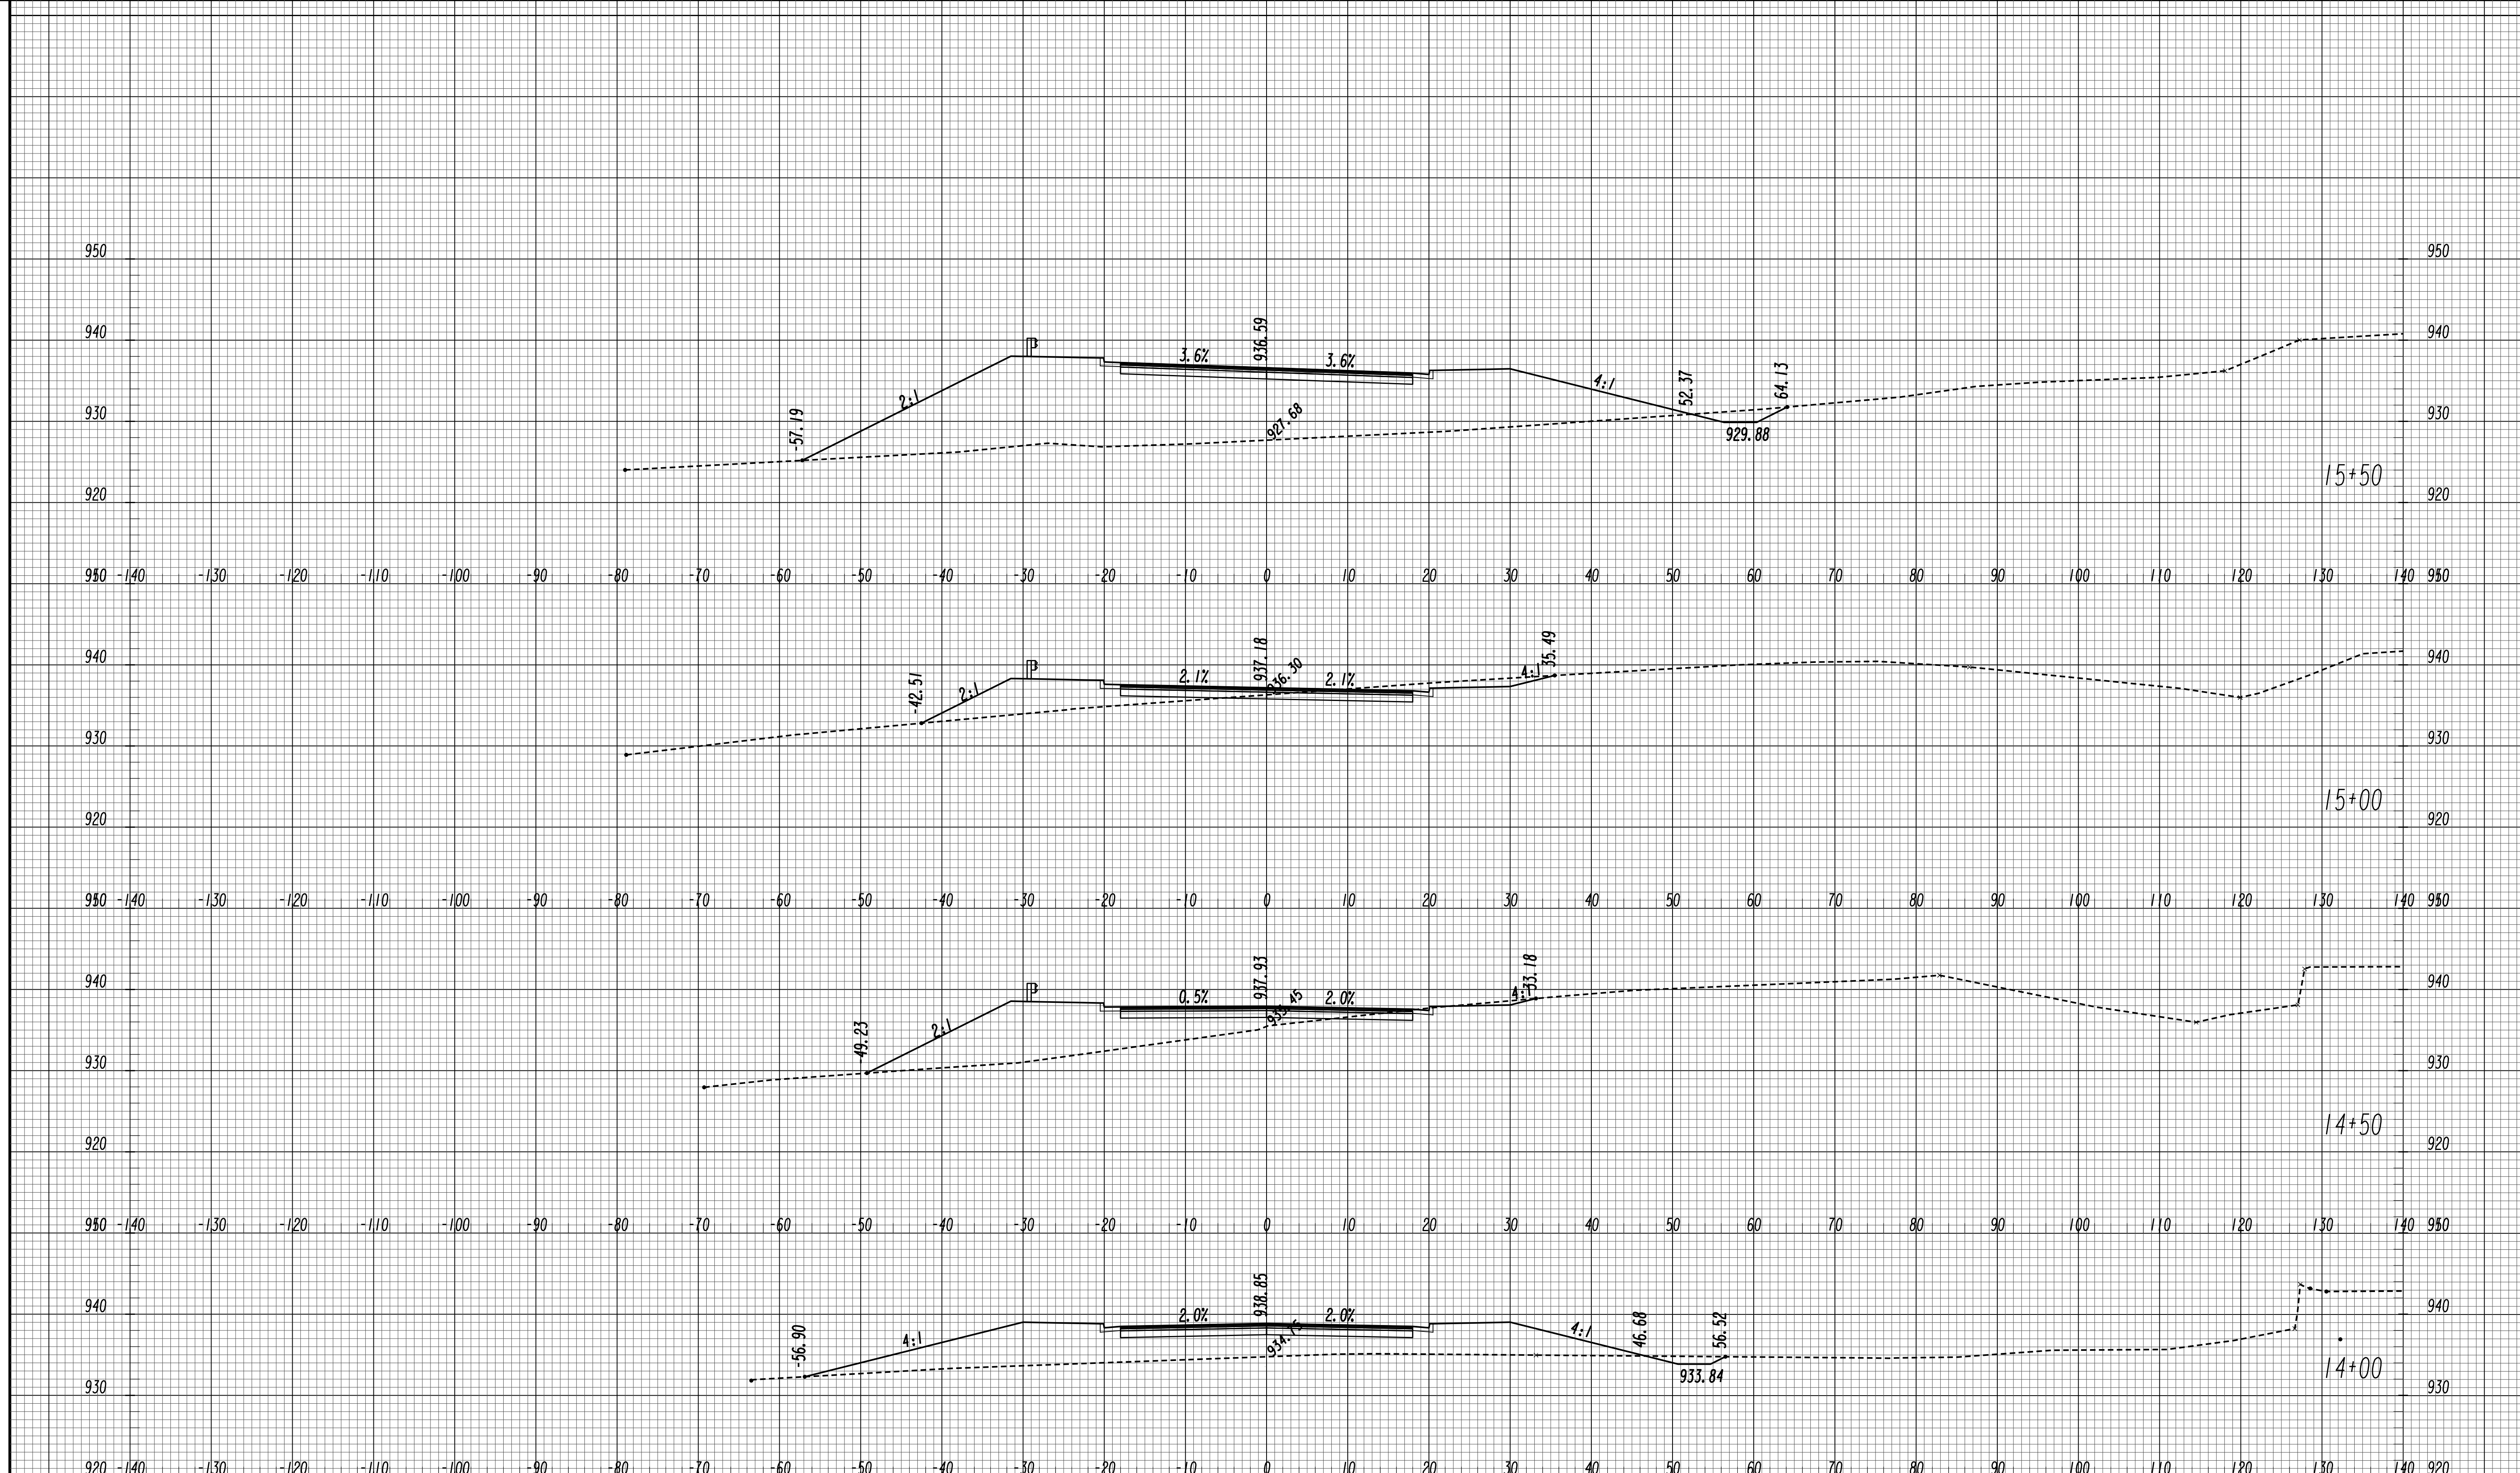

GEORGIA
 DEPARTMENT
 OF
 TRANSPORTATION


SCALE 1 inch = 10 feet Vert.
 SCALE 1 inch = 10 feet Horiz.

REVISION DATES

STATE OF GEORGIA
 DEPARTMENT OF TRANSPORTATION
 OFFICE: ROADWAY DESIGN
CROSS SECTIONS

EXCHANGE BLVD

DRAWING No.
23-0096

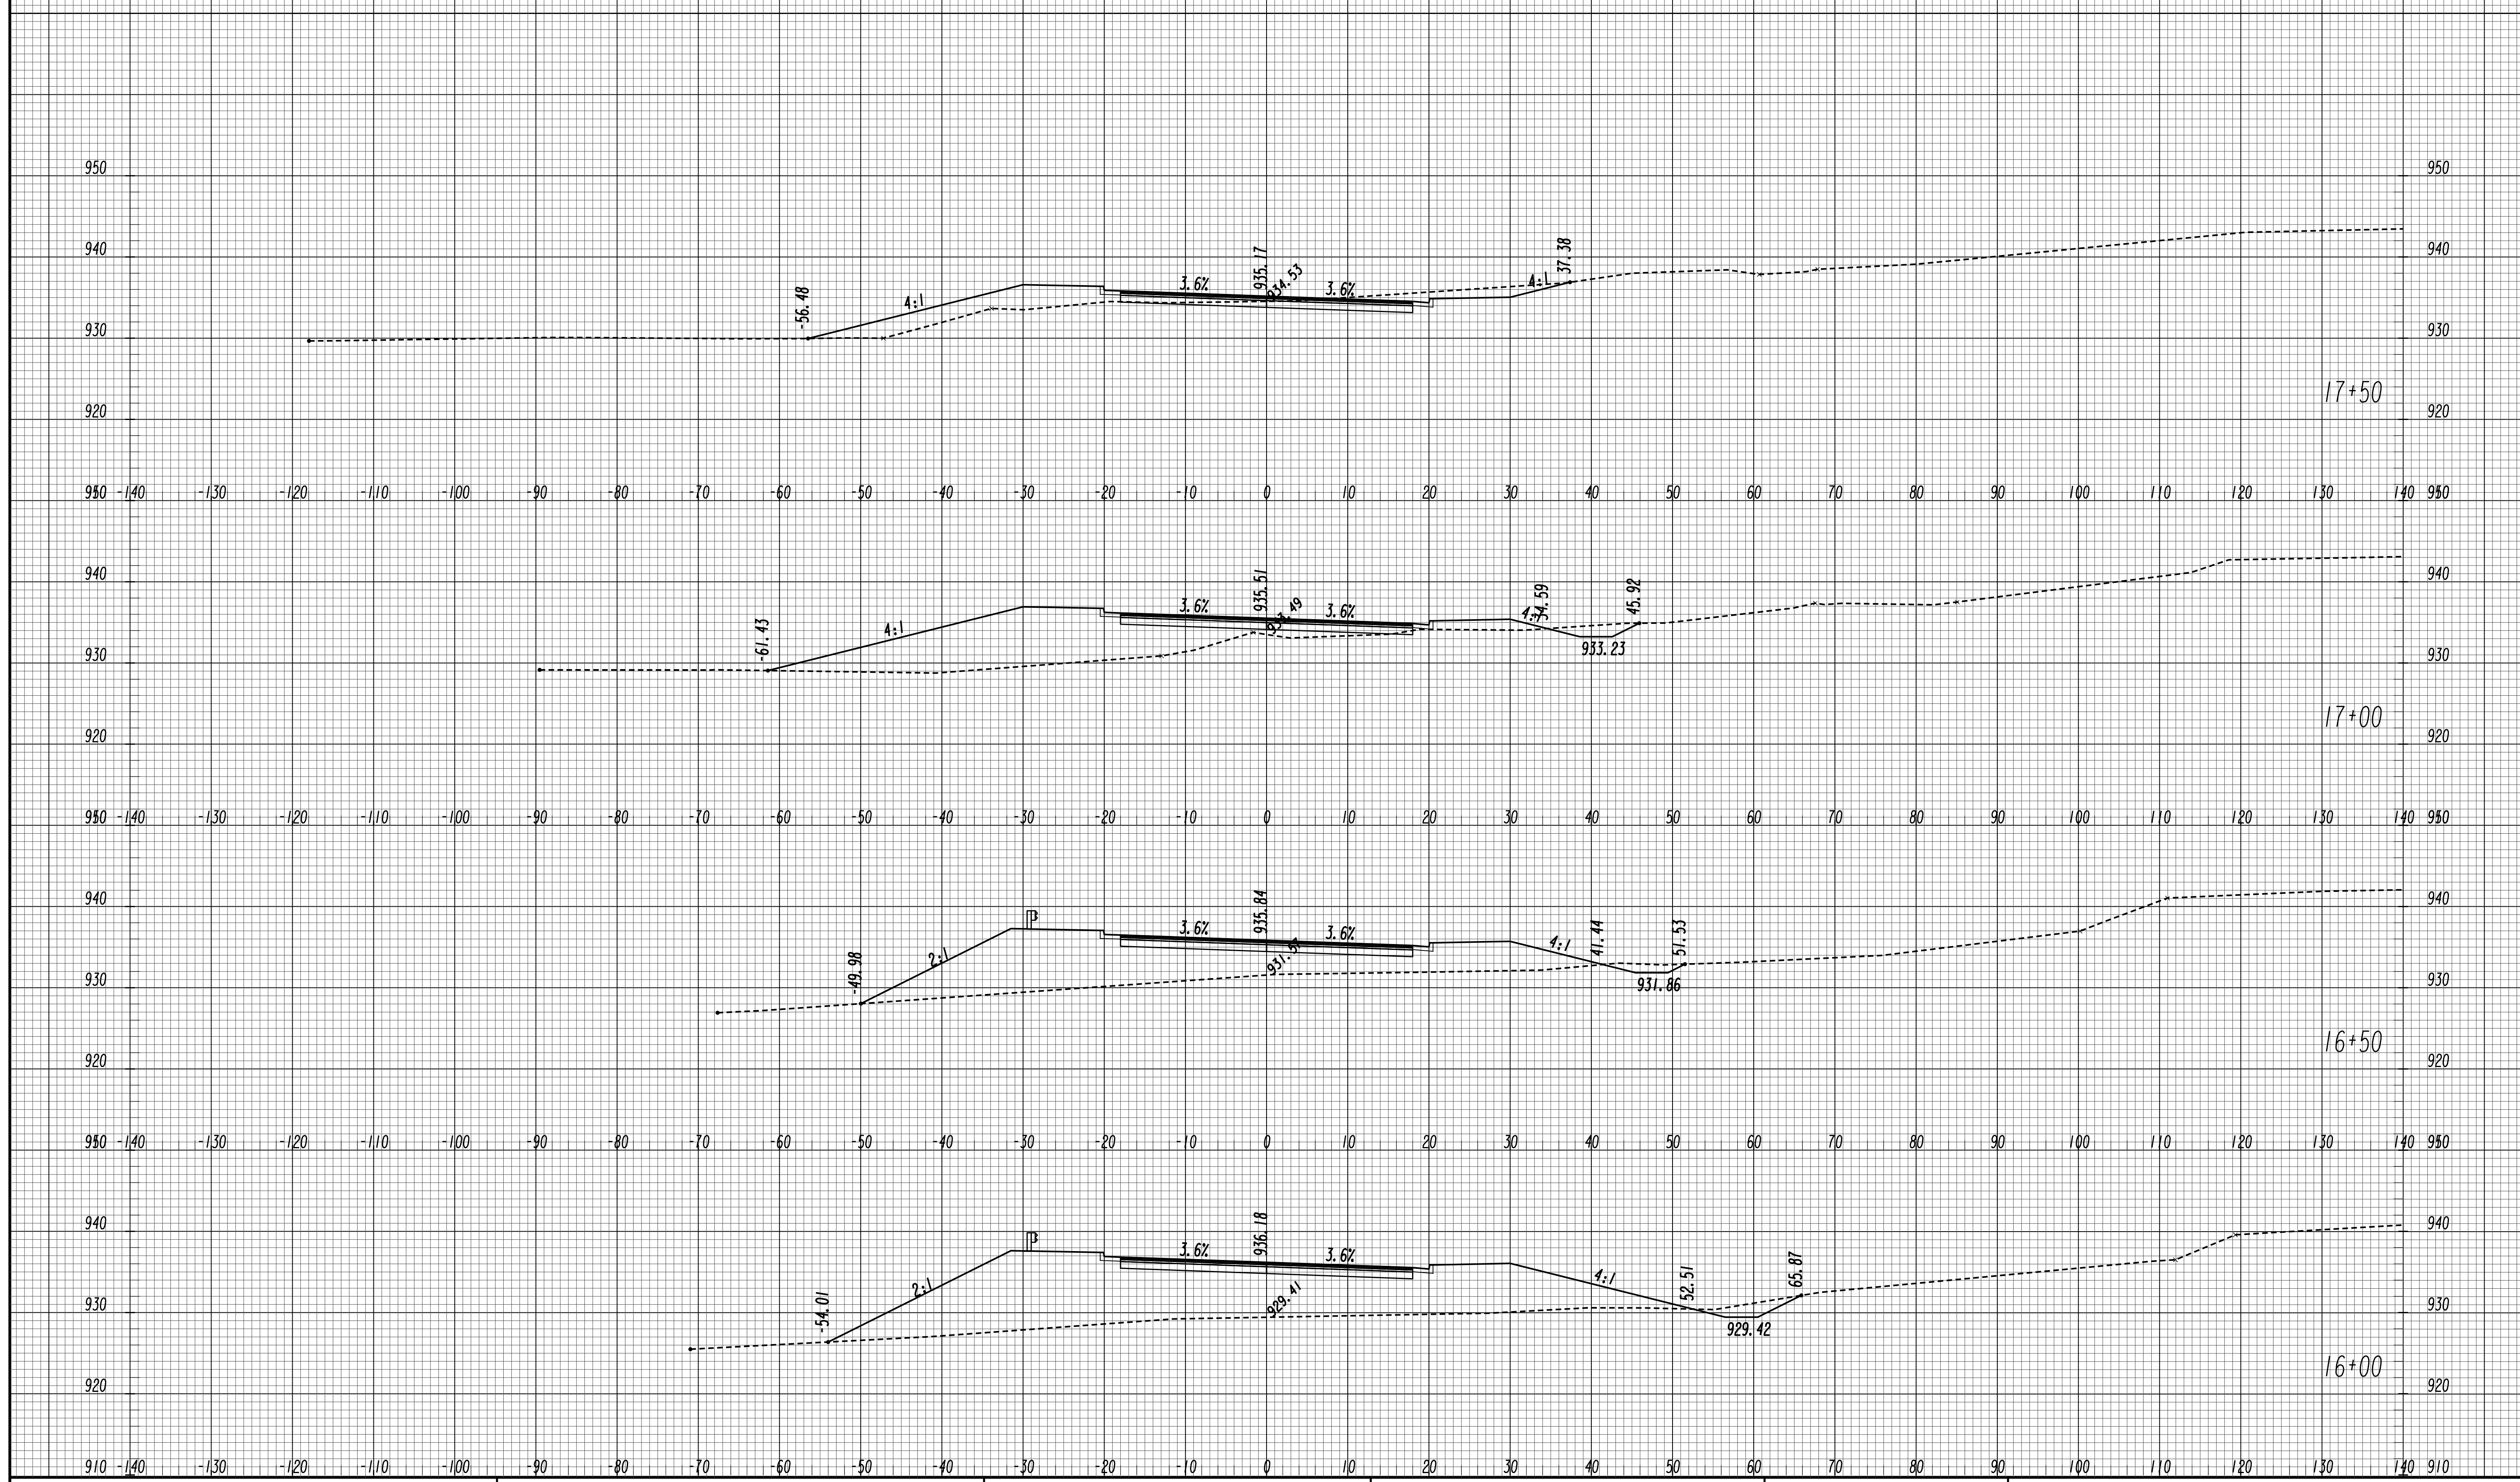


GEORGIA
 DEPARTMENT
 OF
 TRANSPORTATION

SCALE 1 inch = 10 feet Vert.
 SCALE 1 inch = 10 feet Horiz.

REVISION DATES	

STATE OF GEORGIA
 DEPARTMENT OF TRANSPORTATION
 OFFICE: ROADWAY DESIGN
CROSS SECTIONS
 EXCHANGE BLVD
 DRAWING No. 23-0097

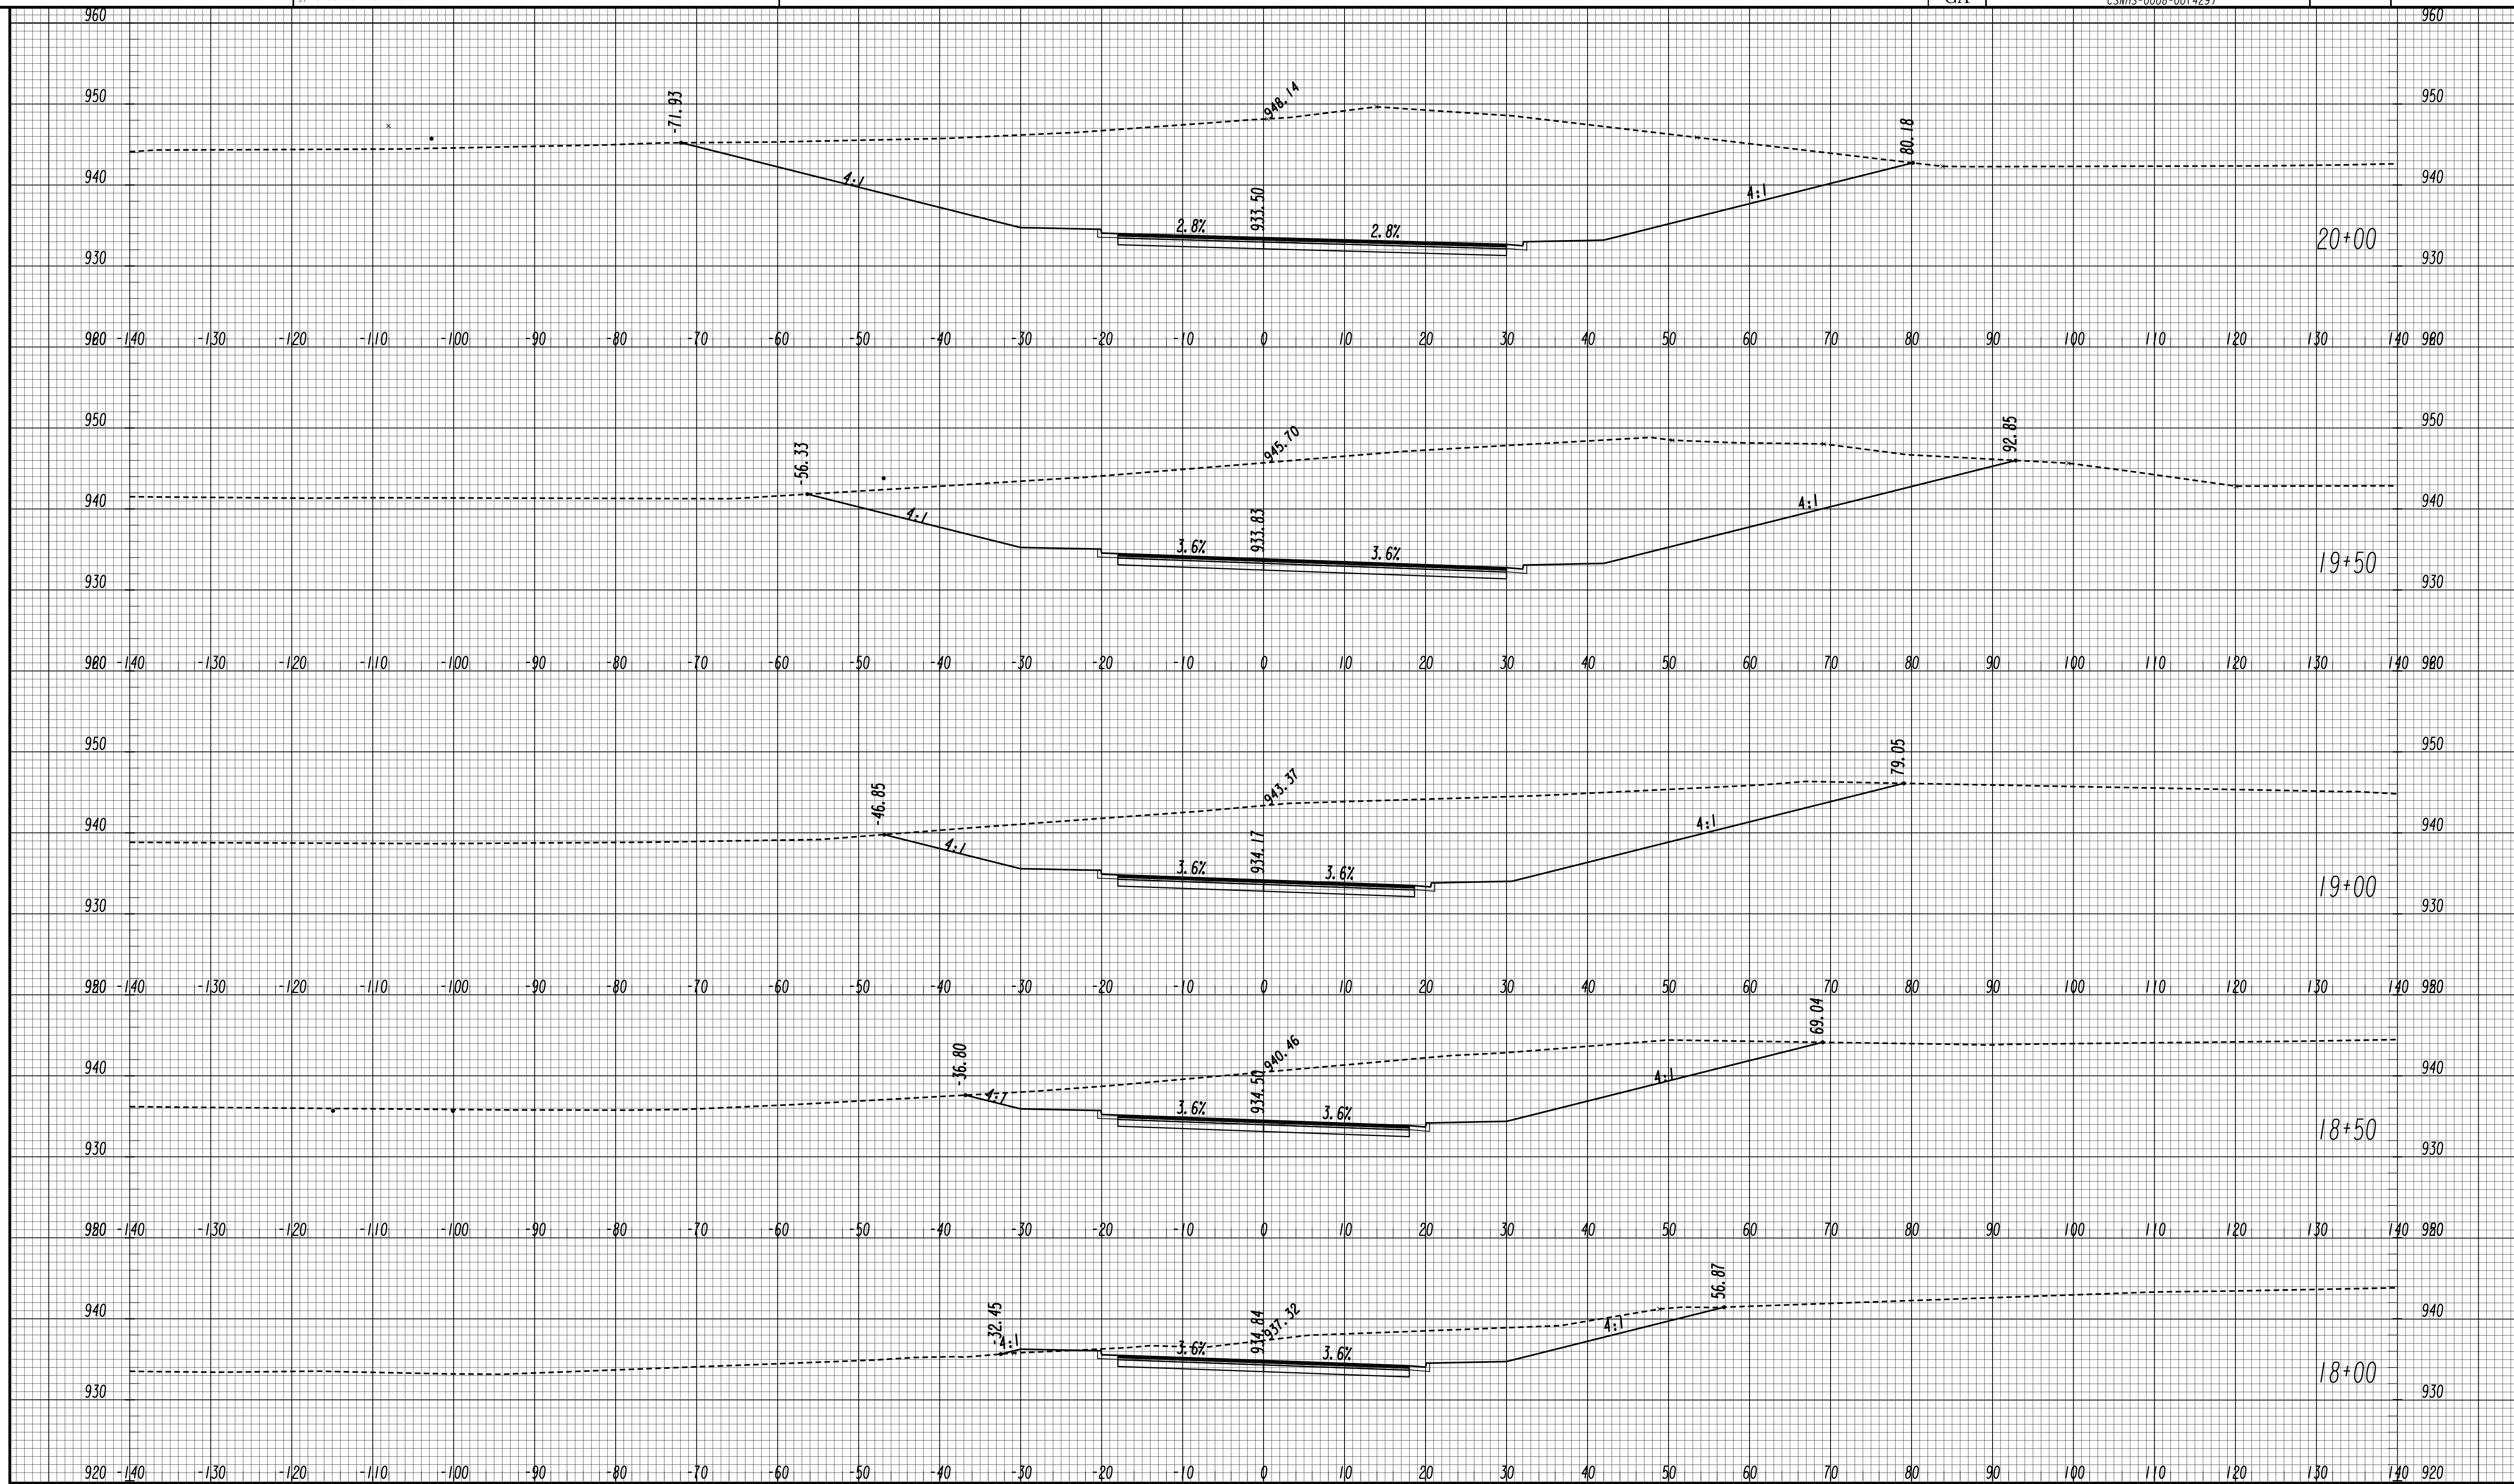

GEORGIA
 DEPARTMENT
 OF
 TRANSPORTATION


SCALE 1 inch = 10 feet Vert.
 SCALE 1 inch = 10 feet Horiz.

REVISION DATES

STATE OF GEORGIA
 DEPARTMENT OF TRANSPORTATION
 OFFICE: ROADWAY DESIGN
CROSS SECTIONS

EXCHANGE BLVD

DRAWING No.
23-0098

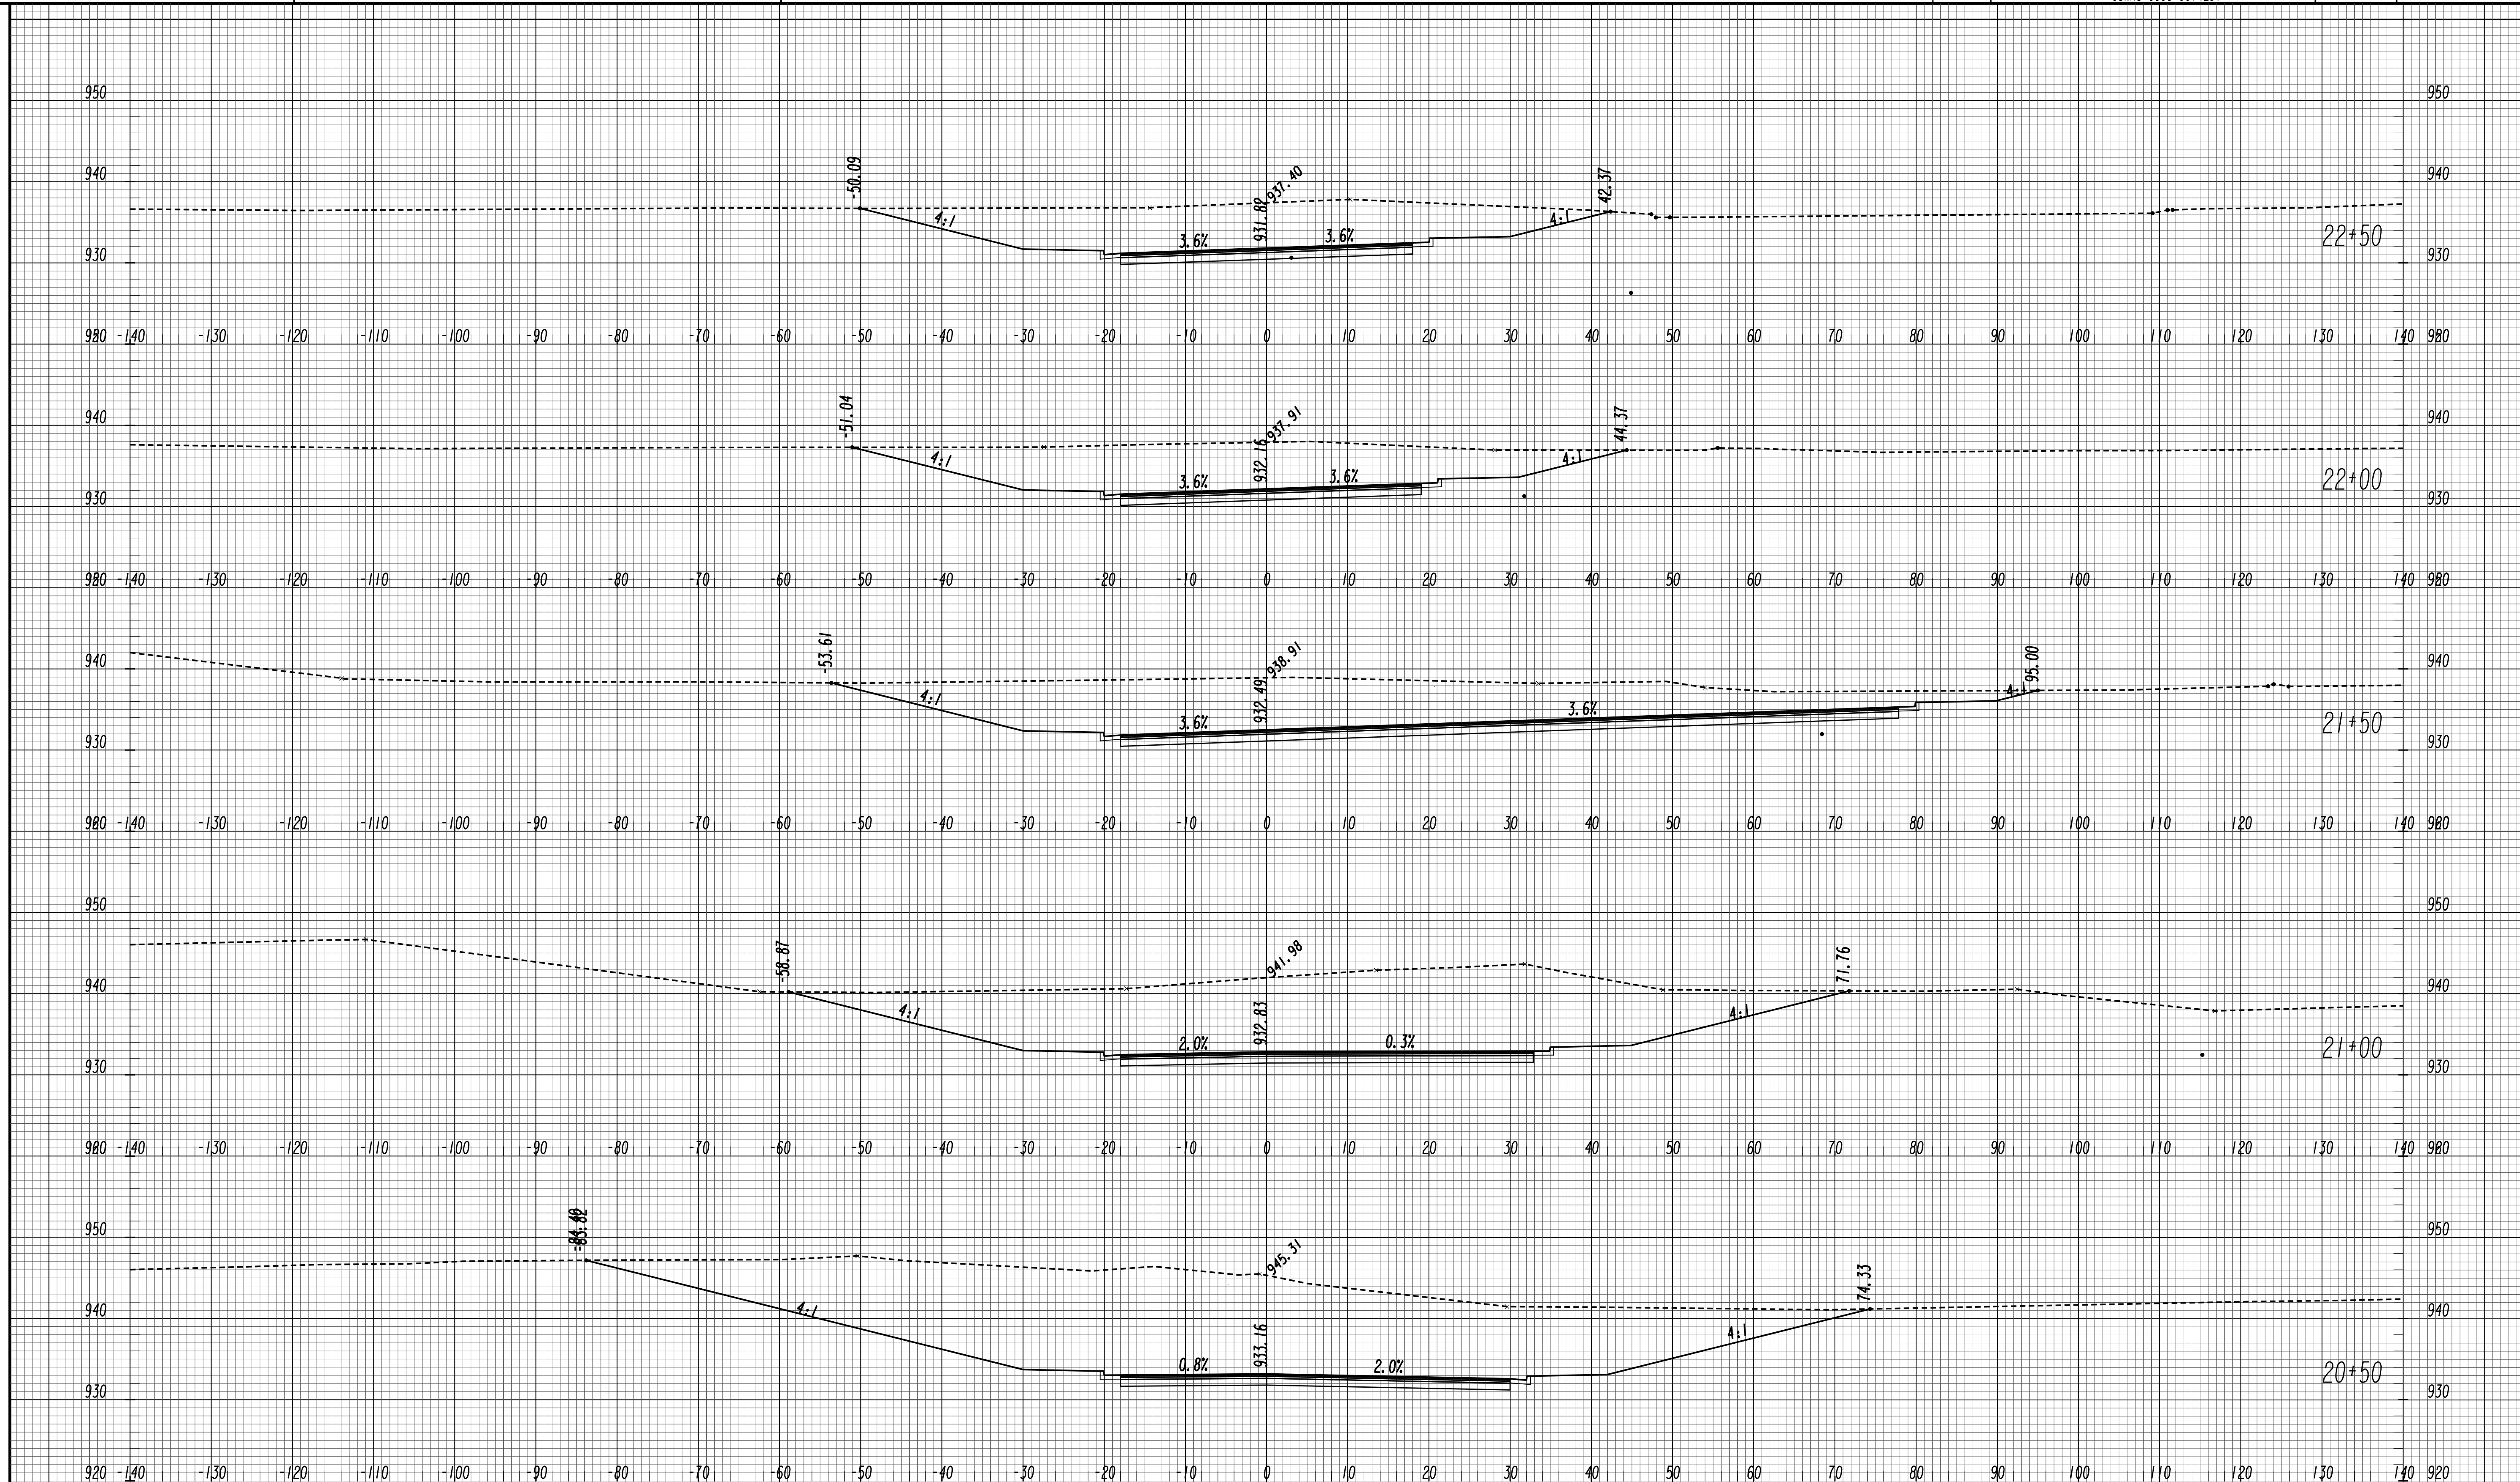

GEORGIA
 DEPARTMENT
 OF
 TRANSPORTATION


SCALE 1 inch = 10 feet Vert.
 SCALE 1 inch = 10 feet Horiz.

REVISION DATES

STATE OF GEORGIA
 DEPARTMENT OF TRANSPORTATION
 OFFICE: ROADWAY DESIGN
CROSS SECTIONS

EXCHANGE BLVD

DRAWING No.
23-0099

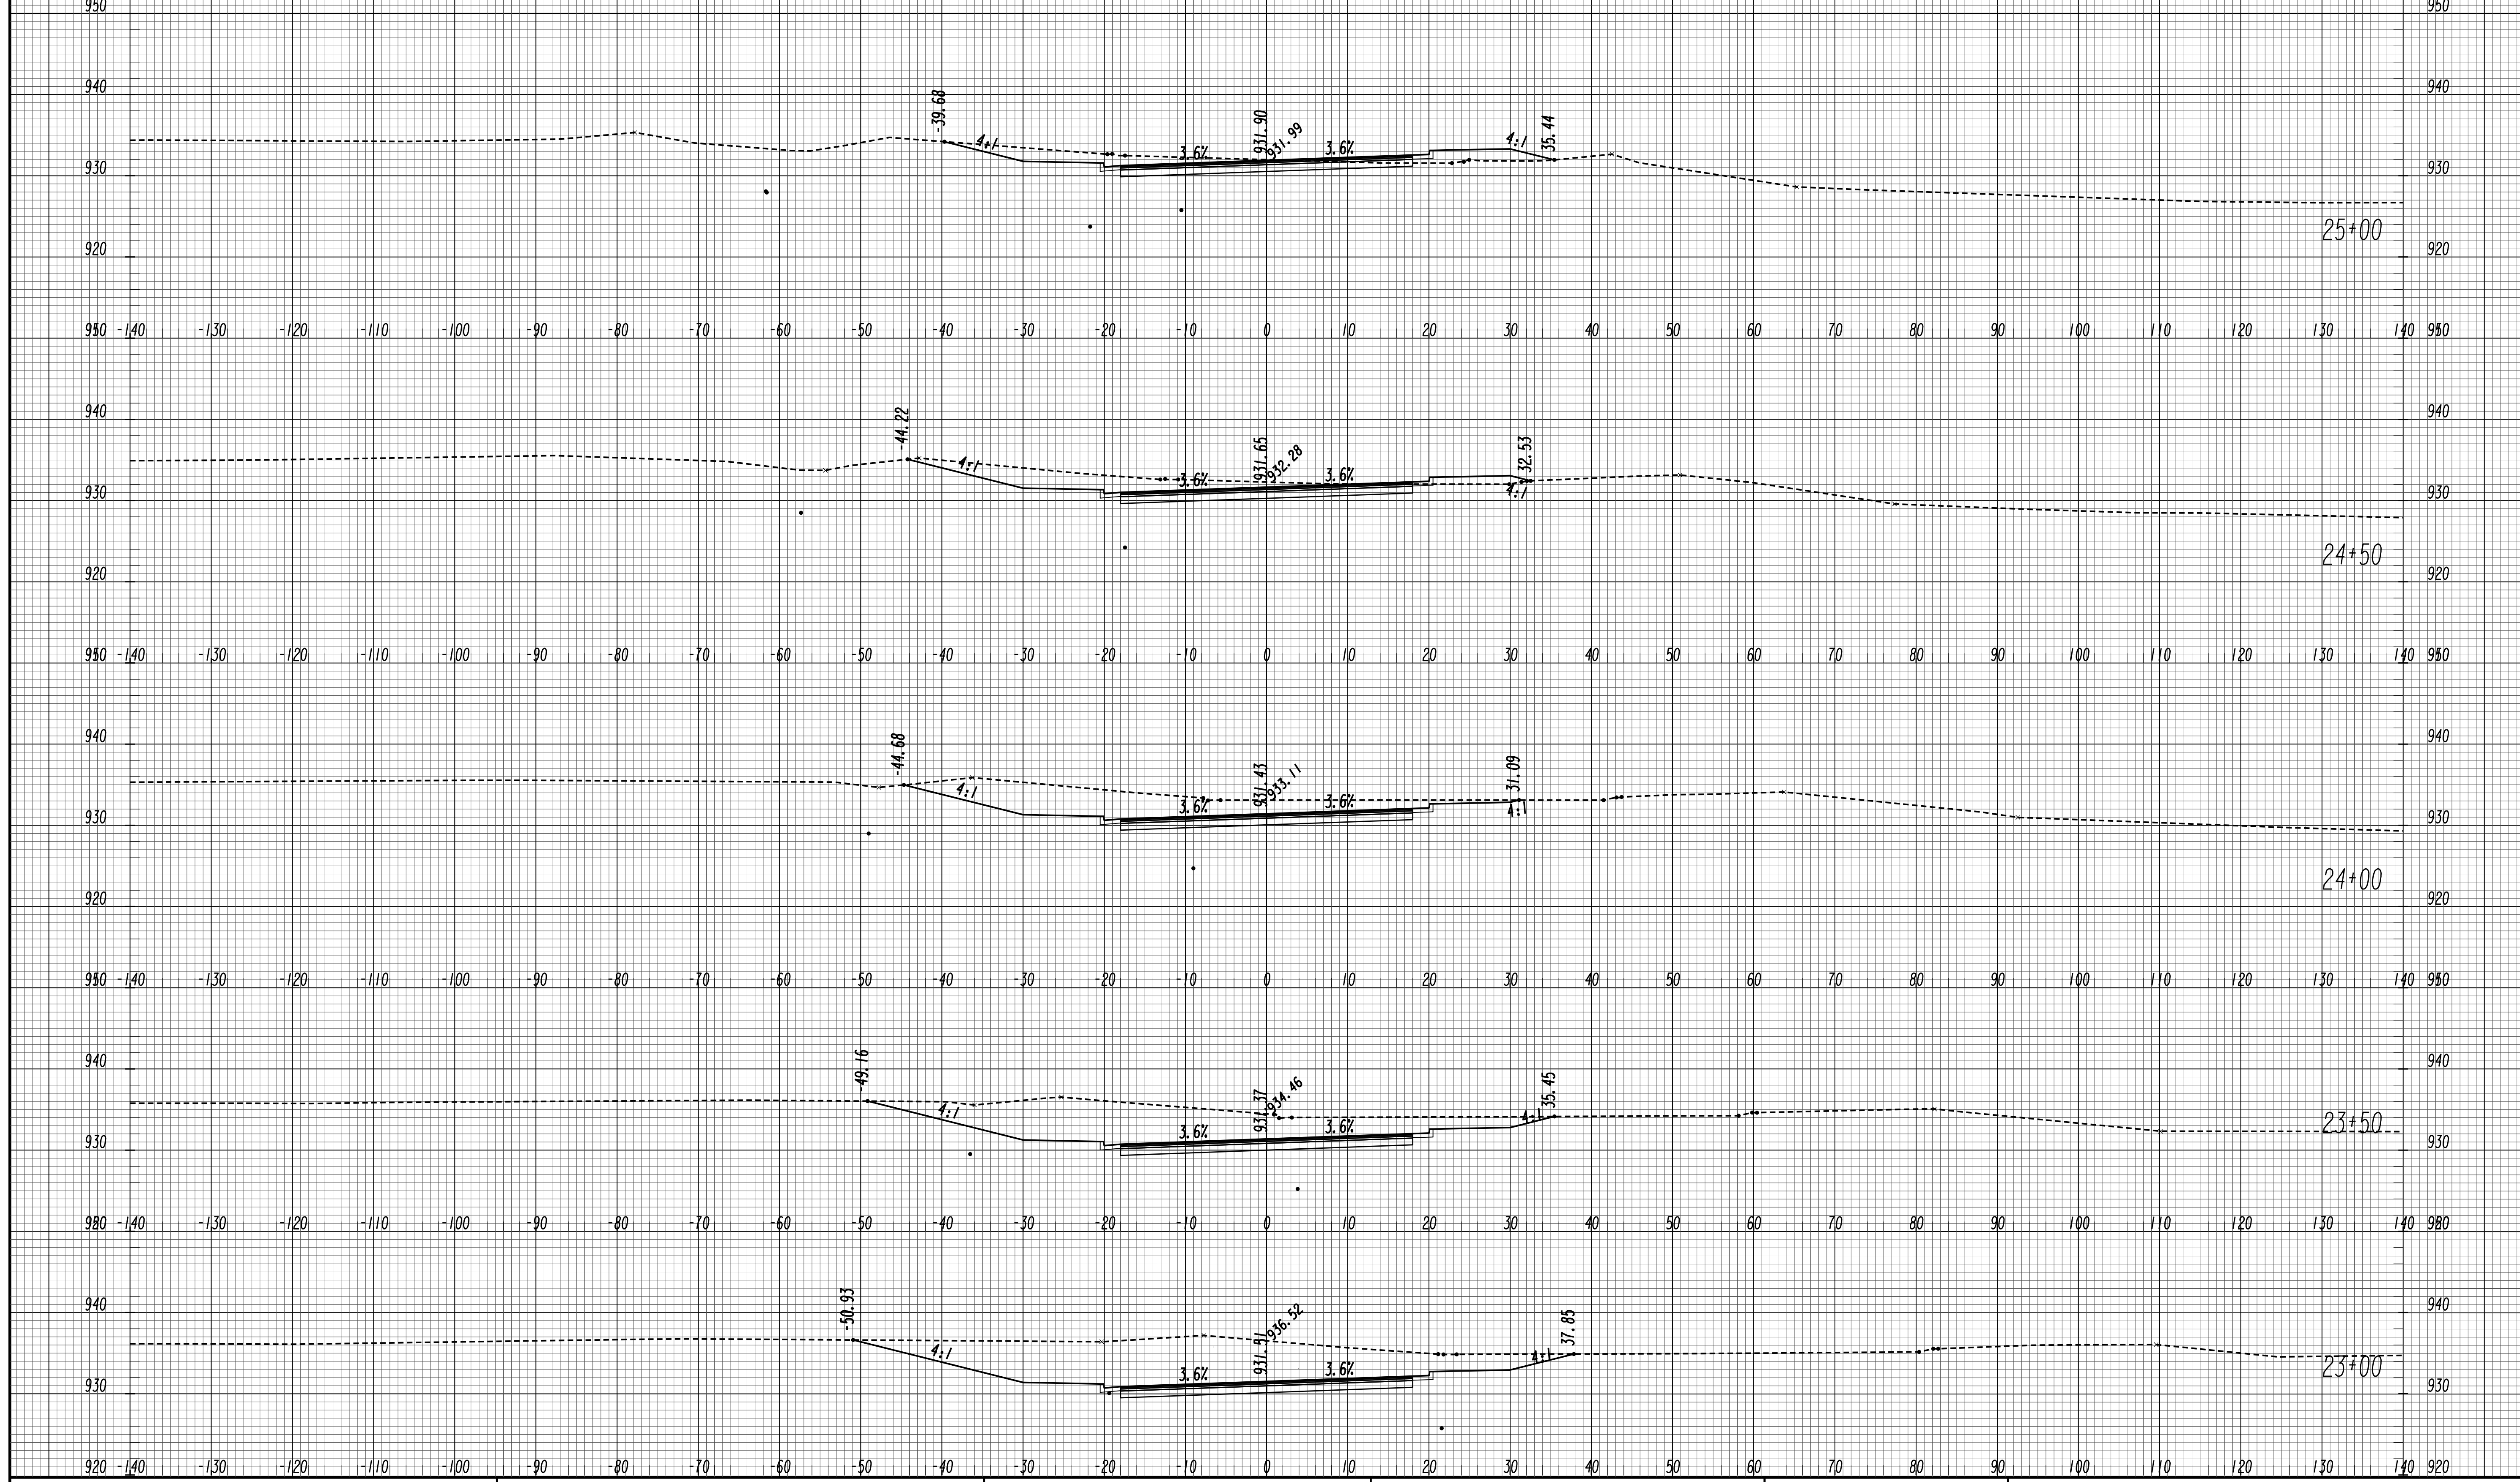


GEORGIA
 DEPARTMENT
 OF
 TRANSPORTATION


SCALE 1 inch = 10 feet Vert.
 SCALE 1 inch = 10 feet Horiz.

REVISION DATES	

STATE OF GEORGIA
 DEPARTMENT OF TRANSPORTATION
 OFFICE: ROADWAY DESIGN
CROSS SECTIONS
 EXCHANGE BLVD
 DRAWING No. 23-0100

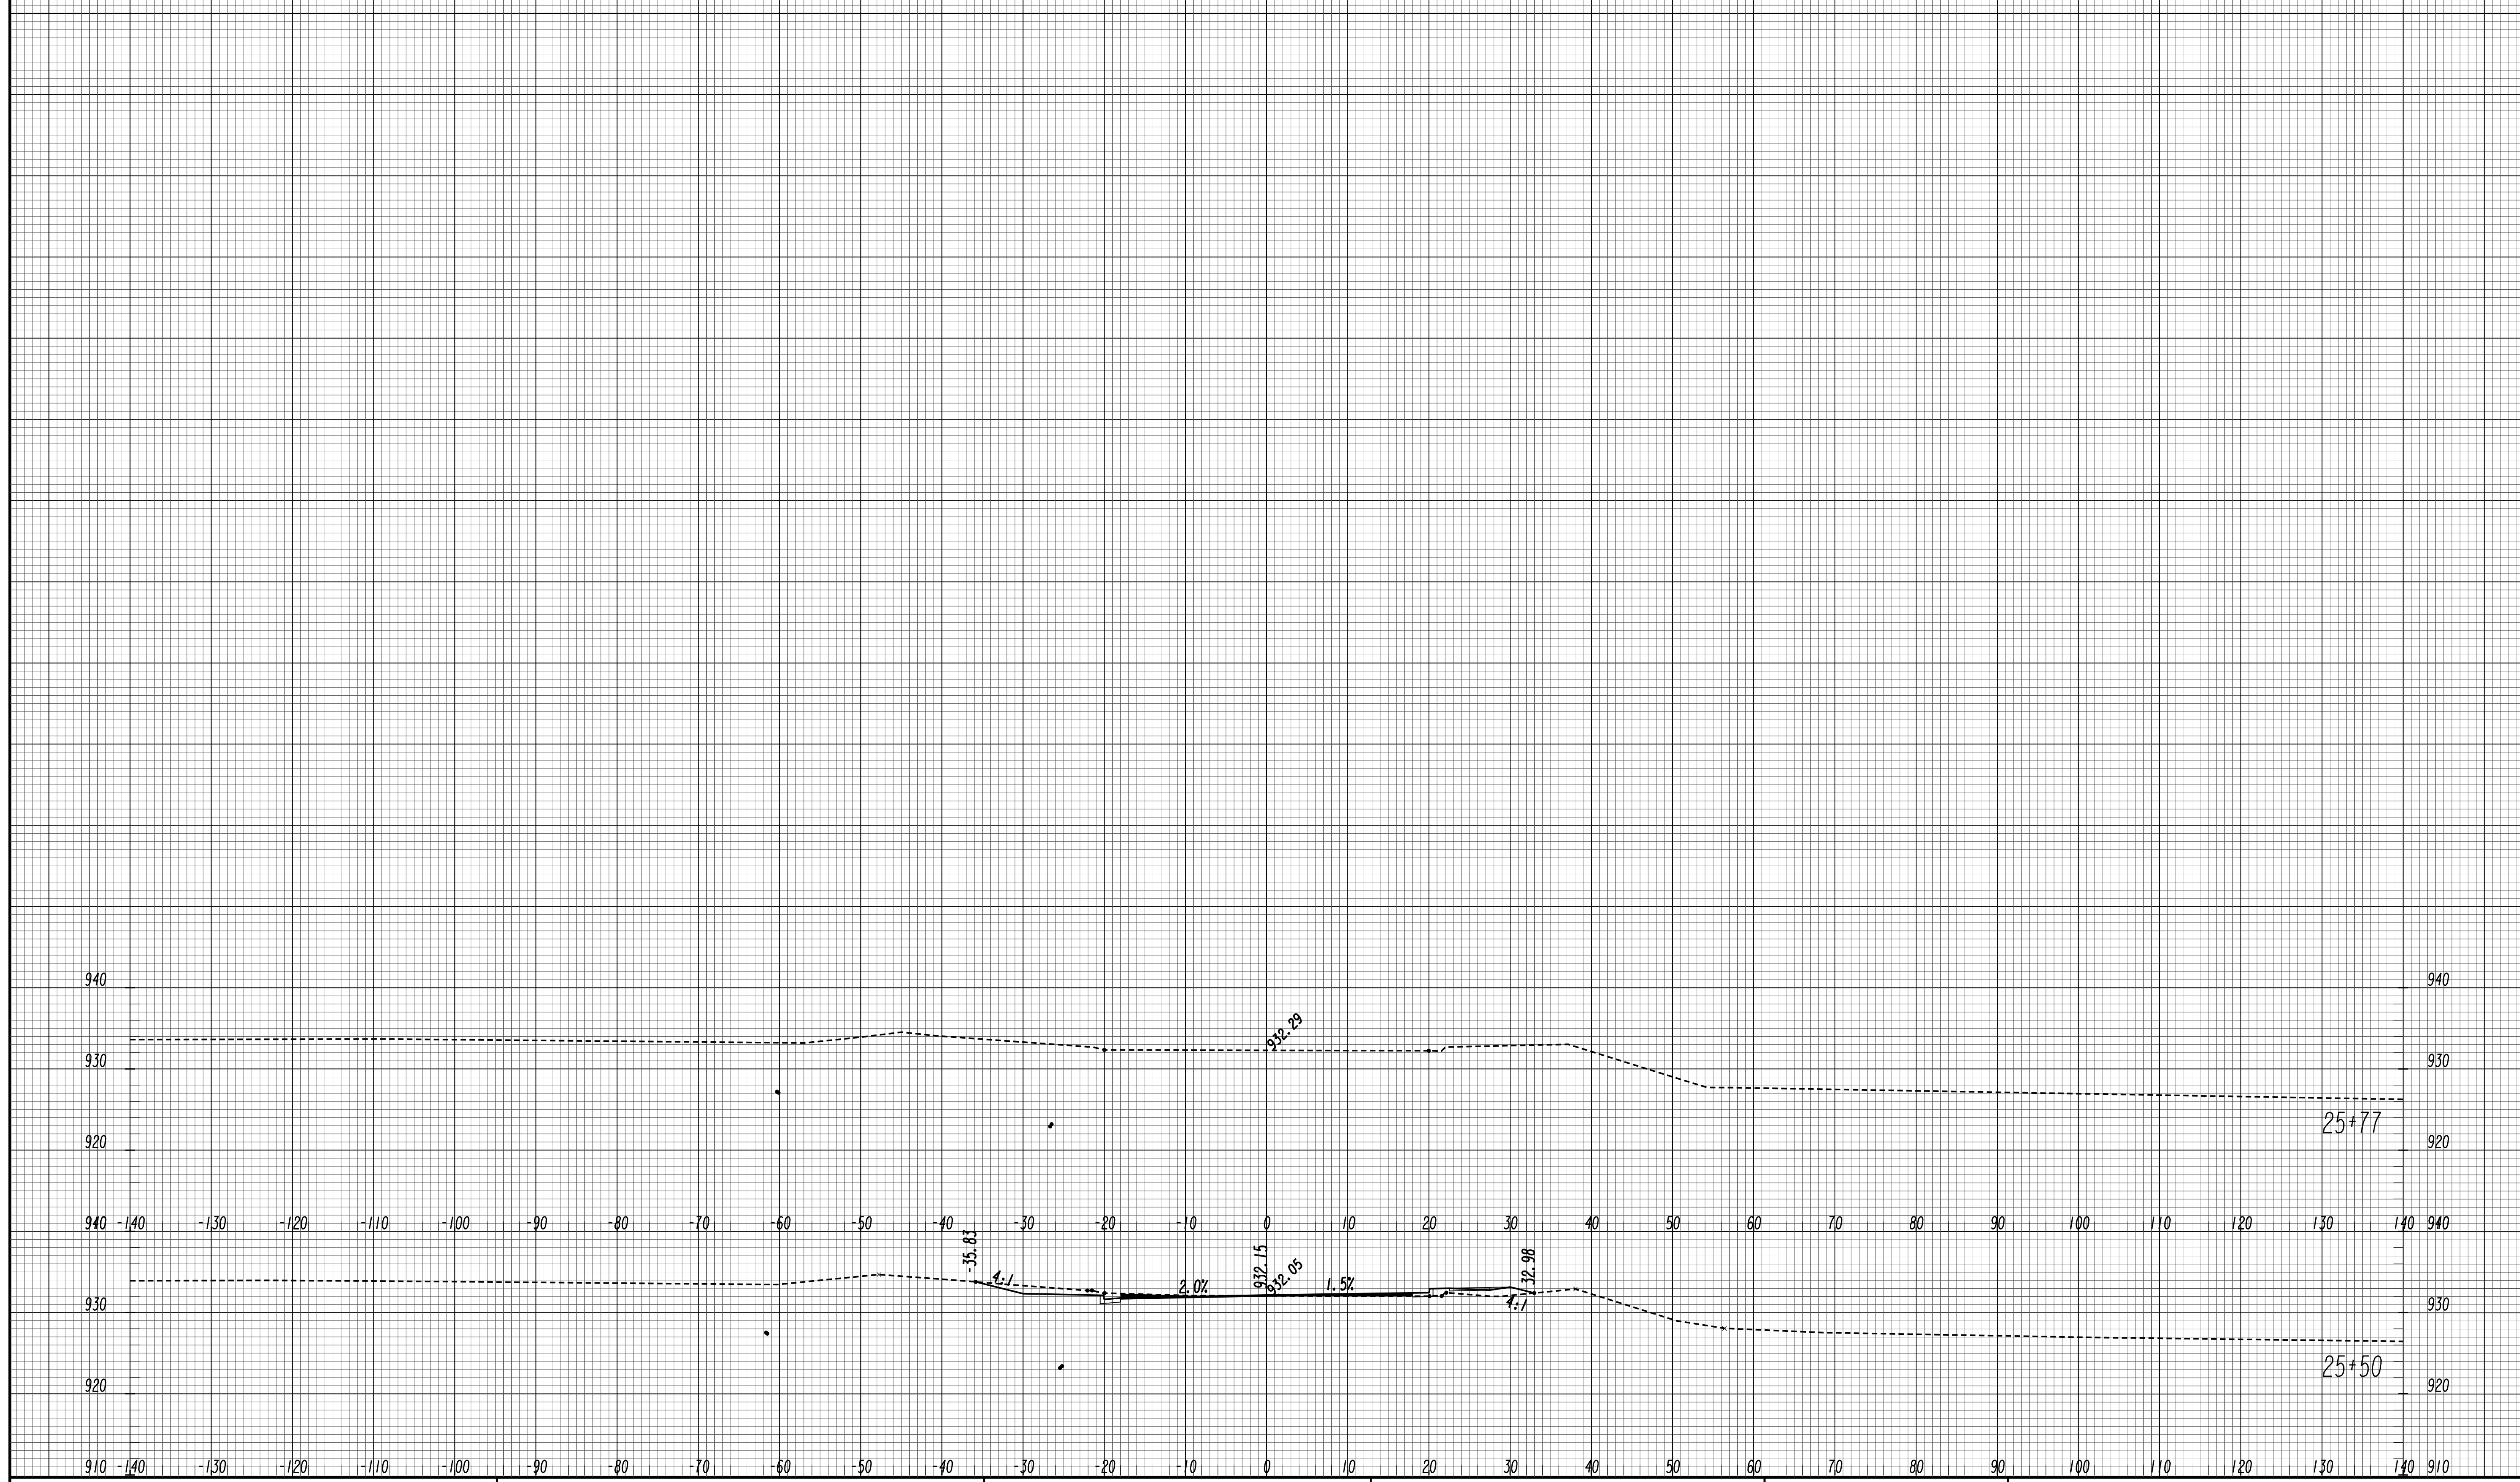

	GEORGIA DEPARTMENT OF TRANSPORTATION	SCALE 1 inch = 10 feet Vert. SCALE 1 inch = 10 feet Horiz.	<table border="1" style="width:100%; border-collapse: collapse;"> <tr><th colspan="2">REVISION DATES</th></tr> <tr><td> </td><td> </td></tr> <tr><td> </td><td> </td></tr> <tr><td> </td><td> </td></tr> <tr><td> </td><td> </td></tr> <tr><td> </td><td> </td></tr> </table> <p style="text-align: center;">STATE OF GEORGIA DEPARTMENT OF TRANSPORTATION OFFICE: ROADWAY DESIGN CROSS SECTIONS EXCHANGE BLVD</p>	REVISION DATES											
REVISION DATES															
11/30/2011 SUXSEW			DRAWING No. 23-0101												

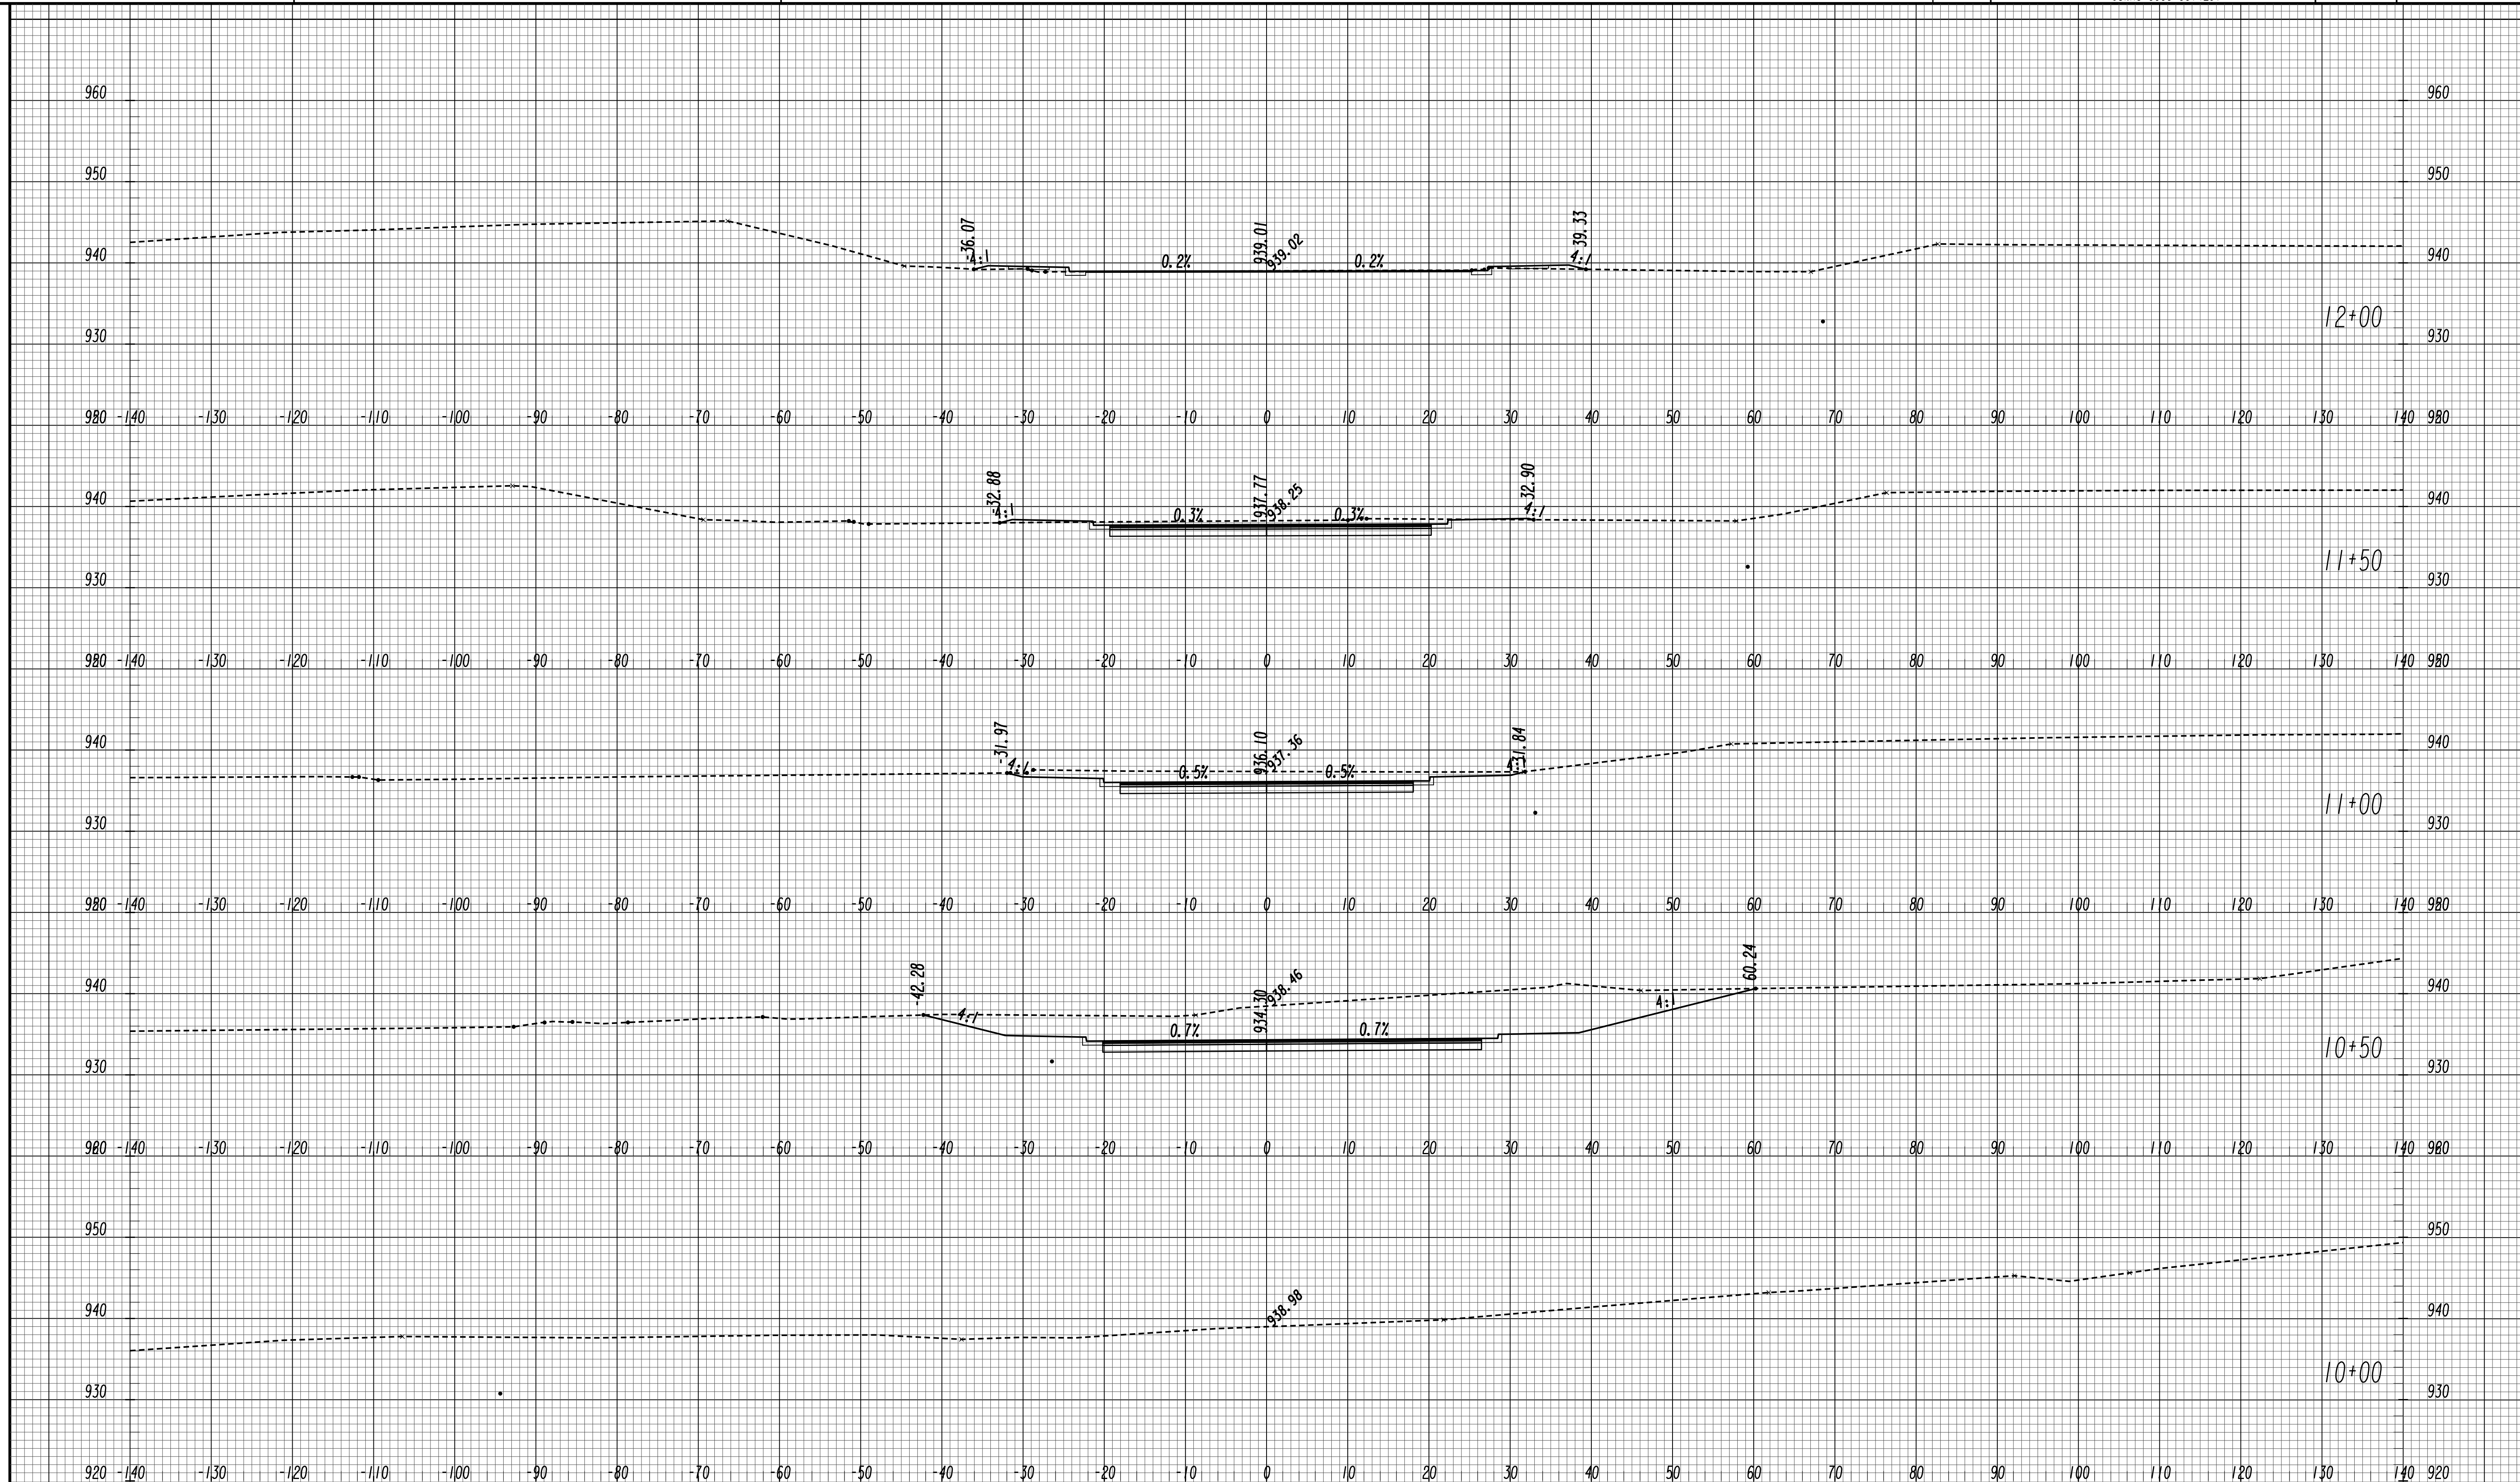

GEORGIA
 DEPARTMENT
 OF
 TRANSPORTATION


SCALE 1 inch = 10 feet Vert.
 SCALE 1 inch = 10 feet Horiz.

REVISION DATES

STATE OF GEORGIA
 DEPARTMENT OF TRANSPORTATION
 OFFICE: ROADWAY DESIGN
CROSS SECTIONS

EXCHANGE BLVD
 CUL DE SAC EAST

DRAWING No.
23-0102

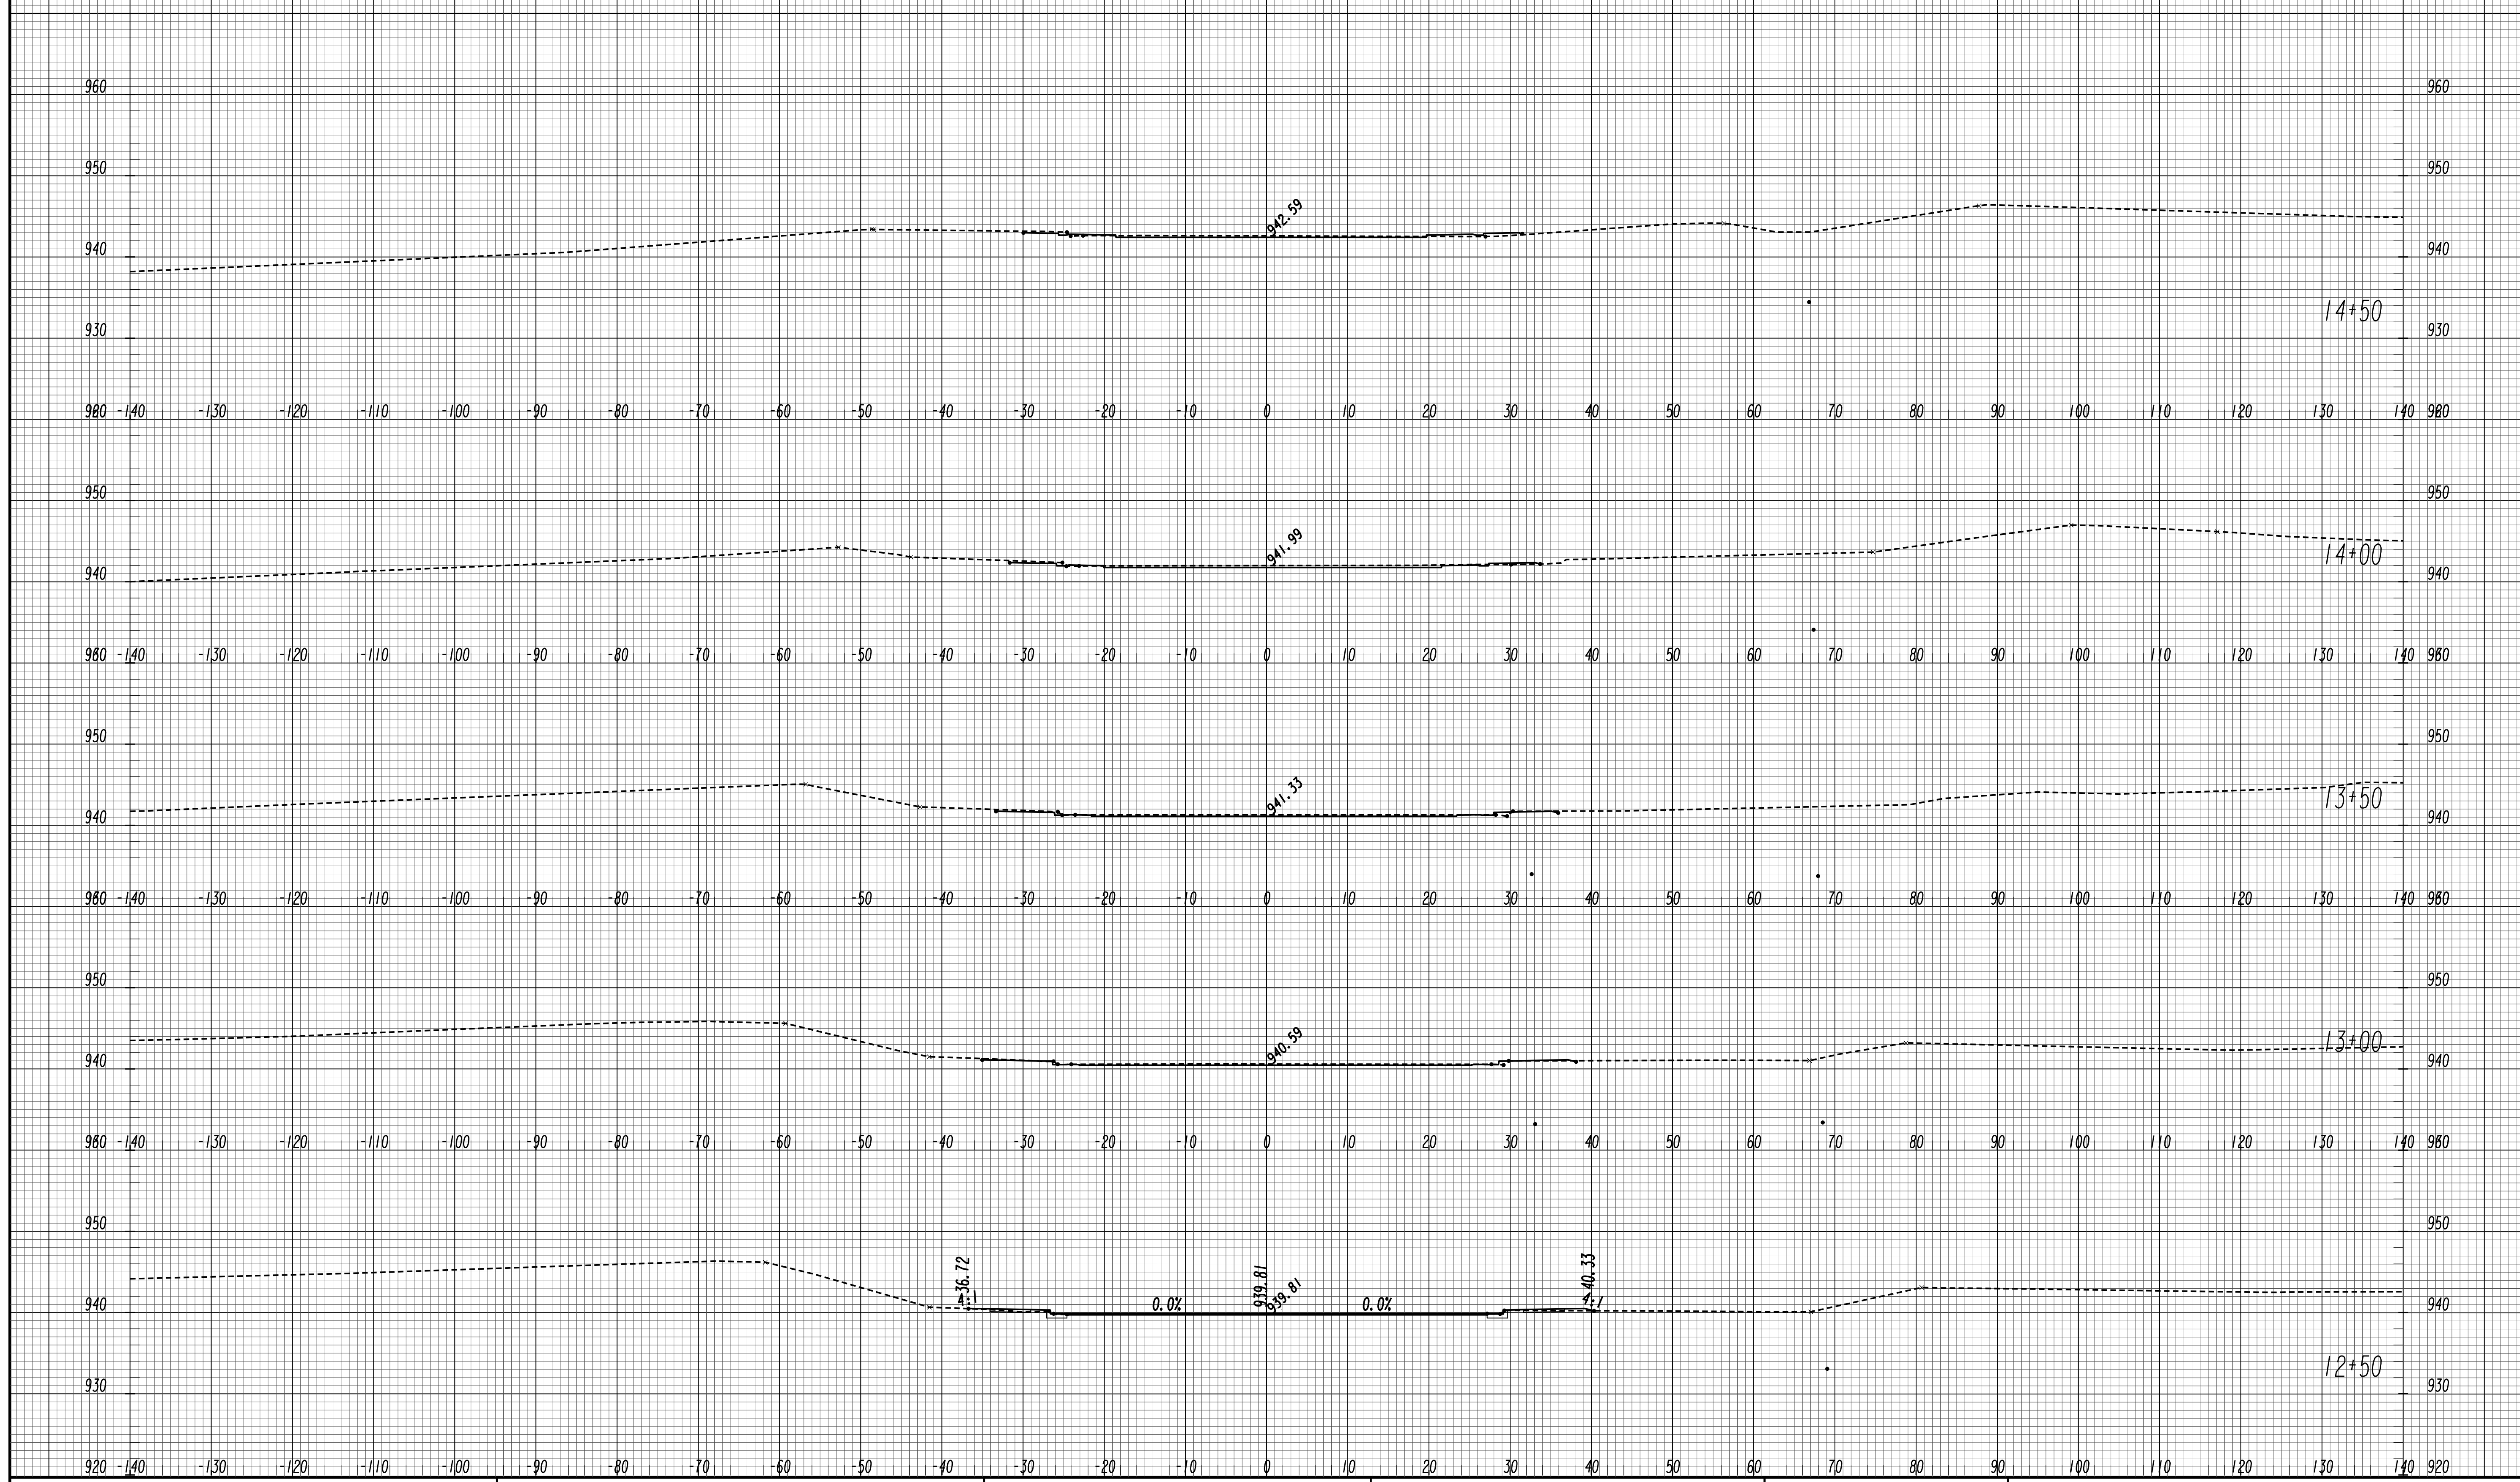


GEORGIA
 DEPARTMENT
 OF
 TRANSPORTATION

SCALE 1 inch = 10 feet Vert.
 SCALE 1 inch = 10 feet Horiz.

REVISION DATES	

STATE OF GEORGIA
 DEPARTMENT OF TRANSPORTATION
 OFFICE: ROADWAY DESIGN
CROSS SECTIONS
 EXCHANGE BLVD
 CUL DE SAC EAST

DRAWING No.
23-0103

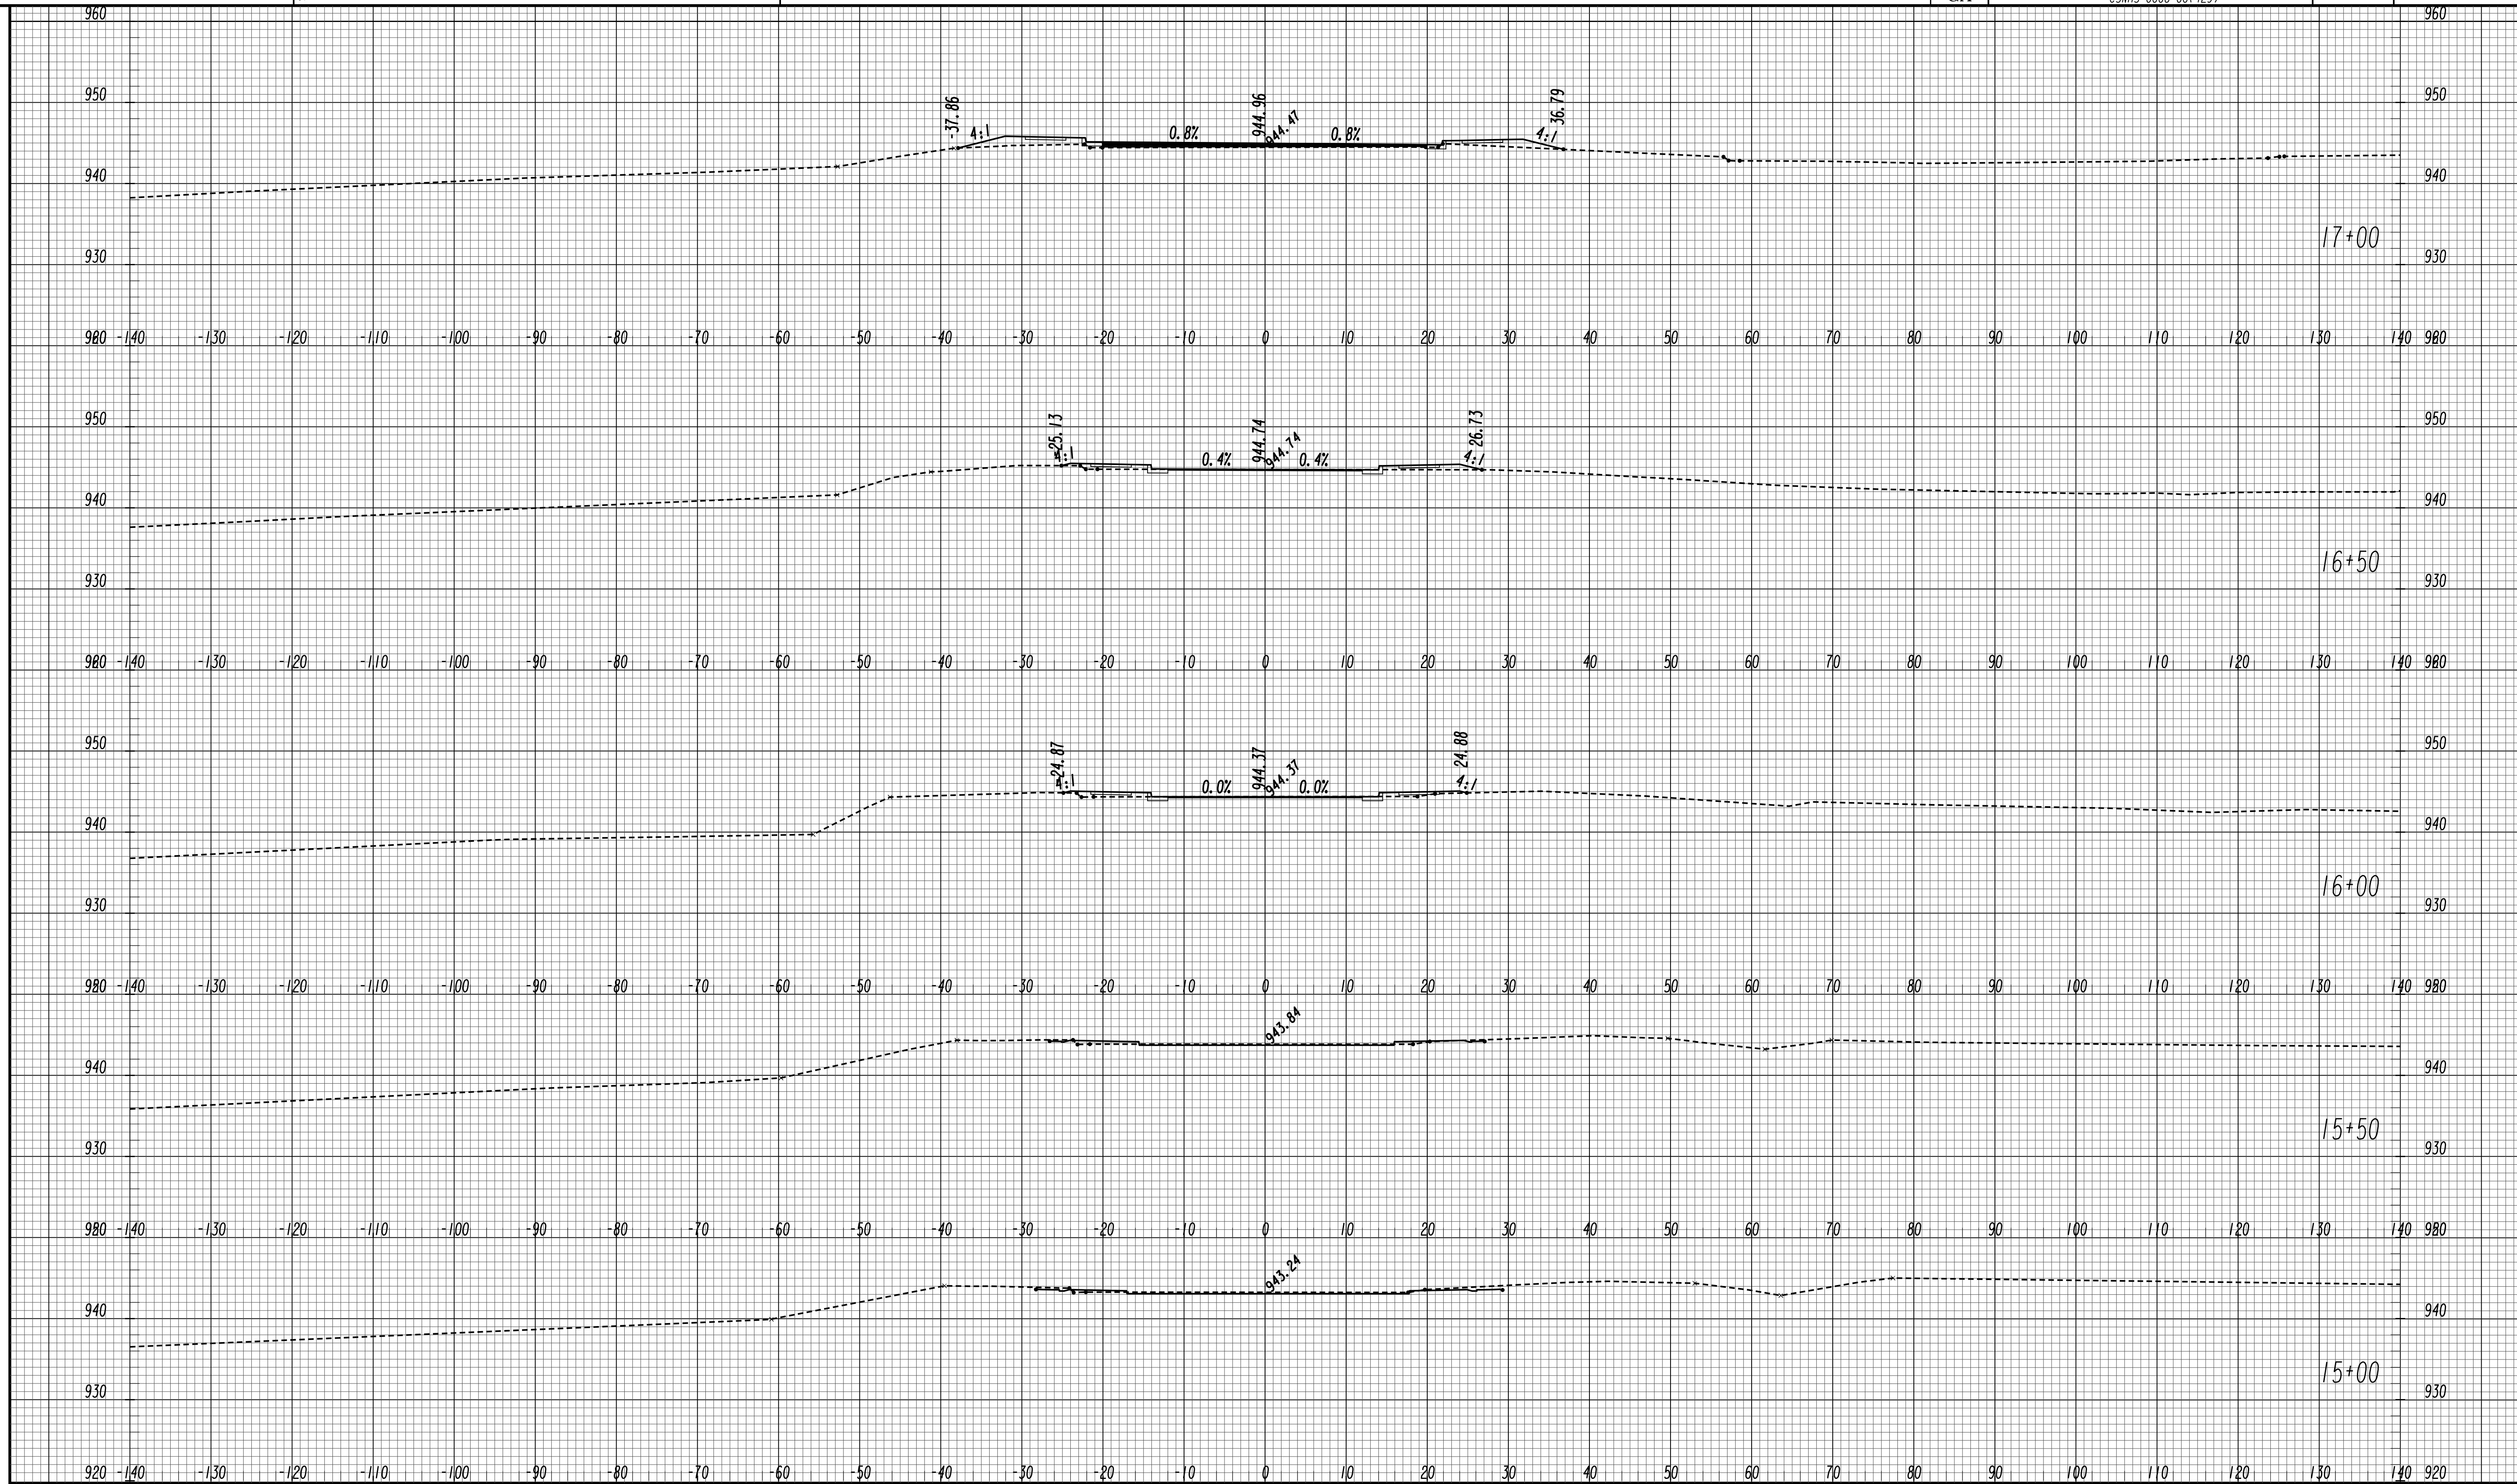

GEORGIA
 DEPARTMENT
 OF
 TRANSPORTATION


SCALE 1 inch = 10 feet Vert.
 SCALE 1 inch = 10 feet Horiz.

REVISION DATES

STATE OF GEORGIA
 DEPARTMENT OF TRANSPORTATION
 OFFICE: ROADWAY DESIGN
CROSS SECTIONS

EXCHANGE BLVD
 CUL DE SAC EAST

DRAWING No.
23-0104

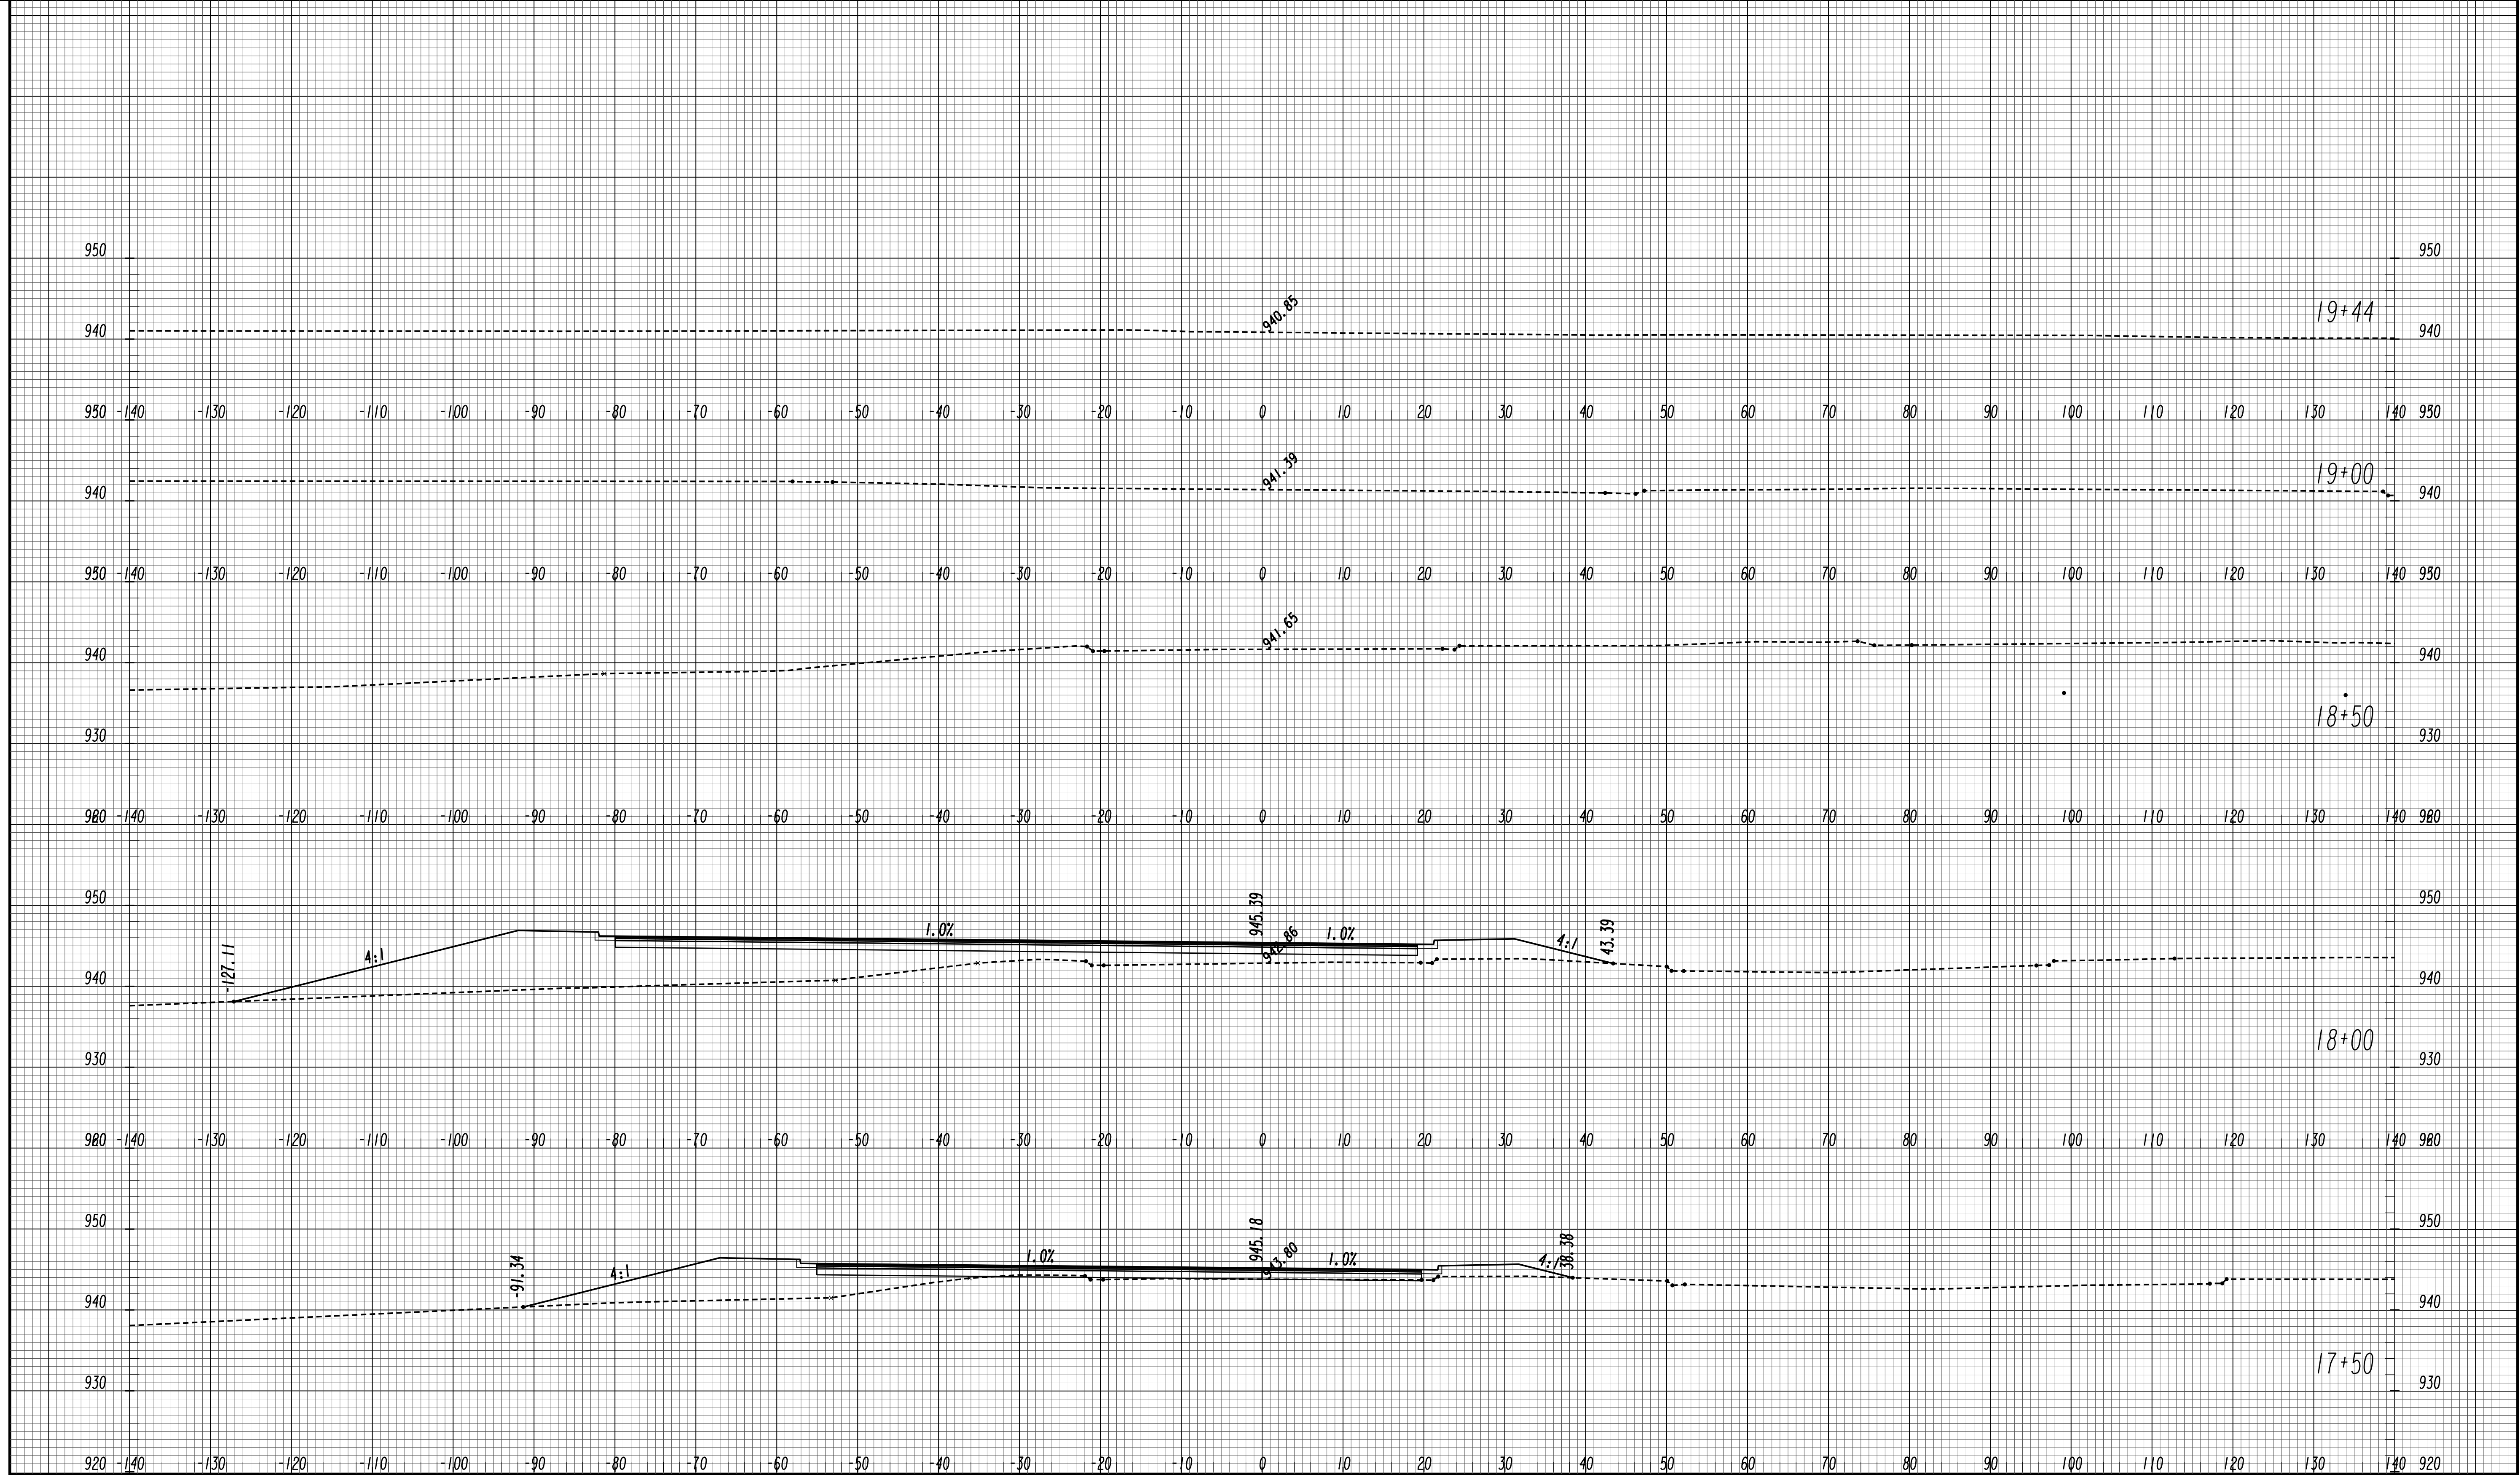

GEORGIA
 DEPARTMENT
 OF
 TRANSPORTATION


SCALE 1 inch = 10 feet Vert.
 SCALE 1 inch = 10 feet Horiz.

REVISION DATES	

STATE OF GEORGIA
 DEPARTMENT OF TRANSPORTATION
 OFFICE: ROADWAY DESIGN
CROSS SECTIONS

EXCHANGE BLVD
 CUL DE SAC EAST

DRAWING No.
23-0105

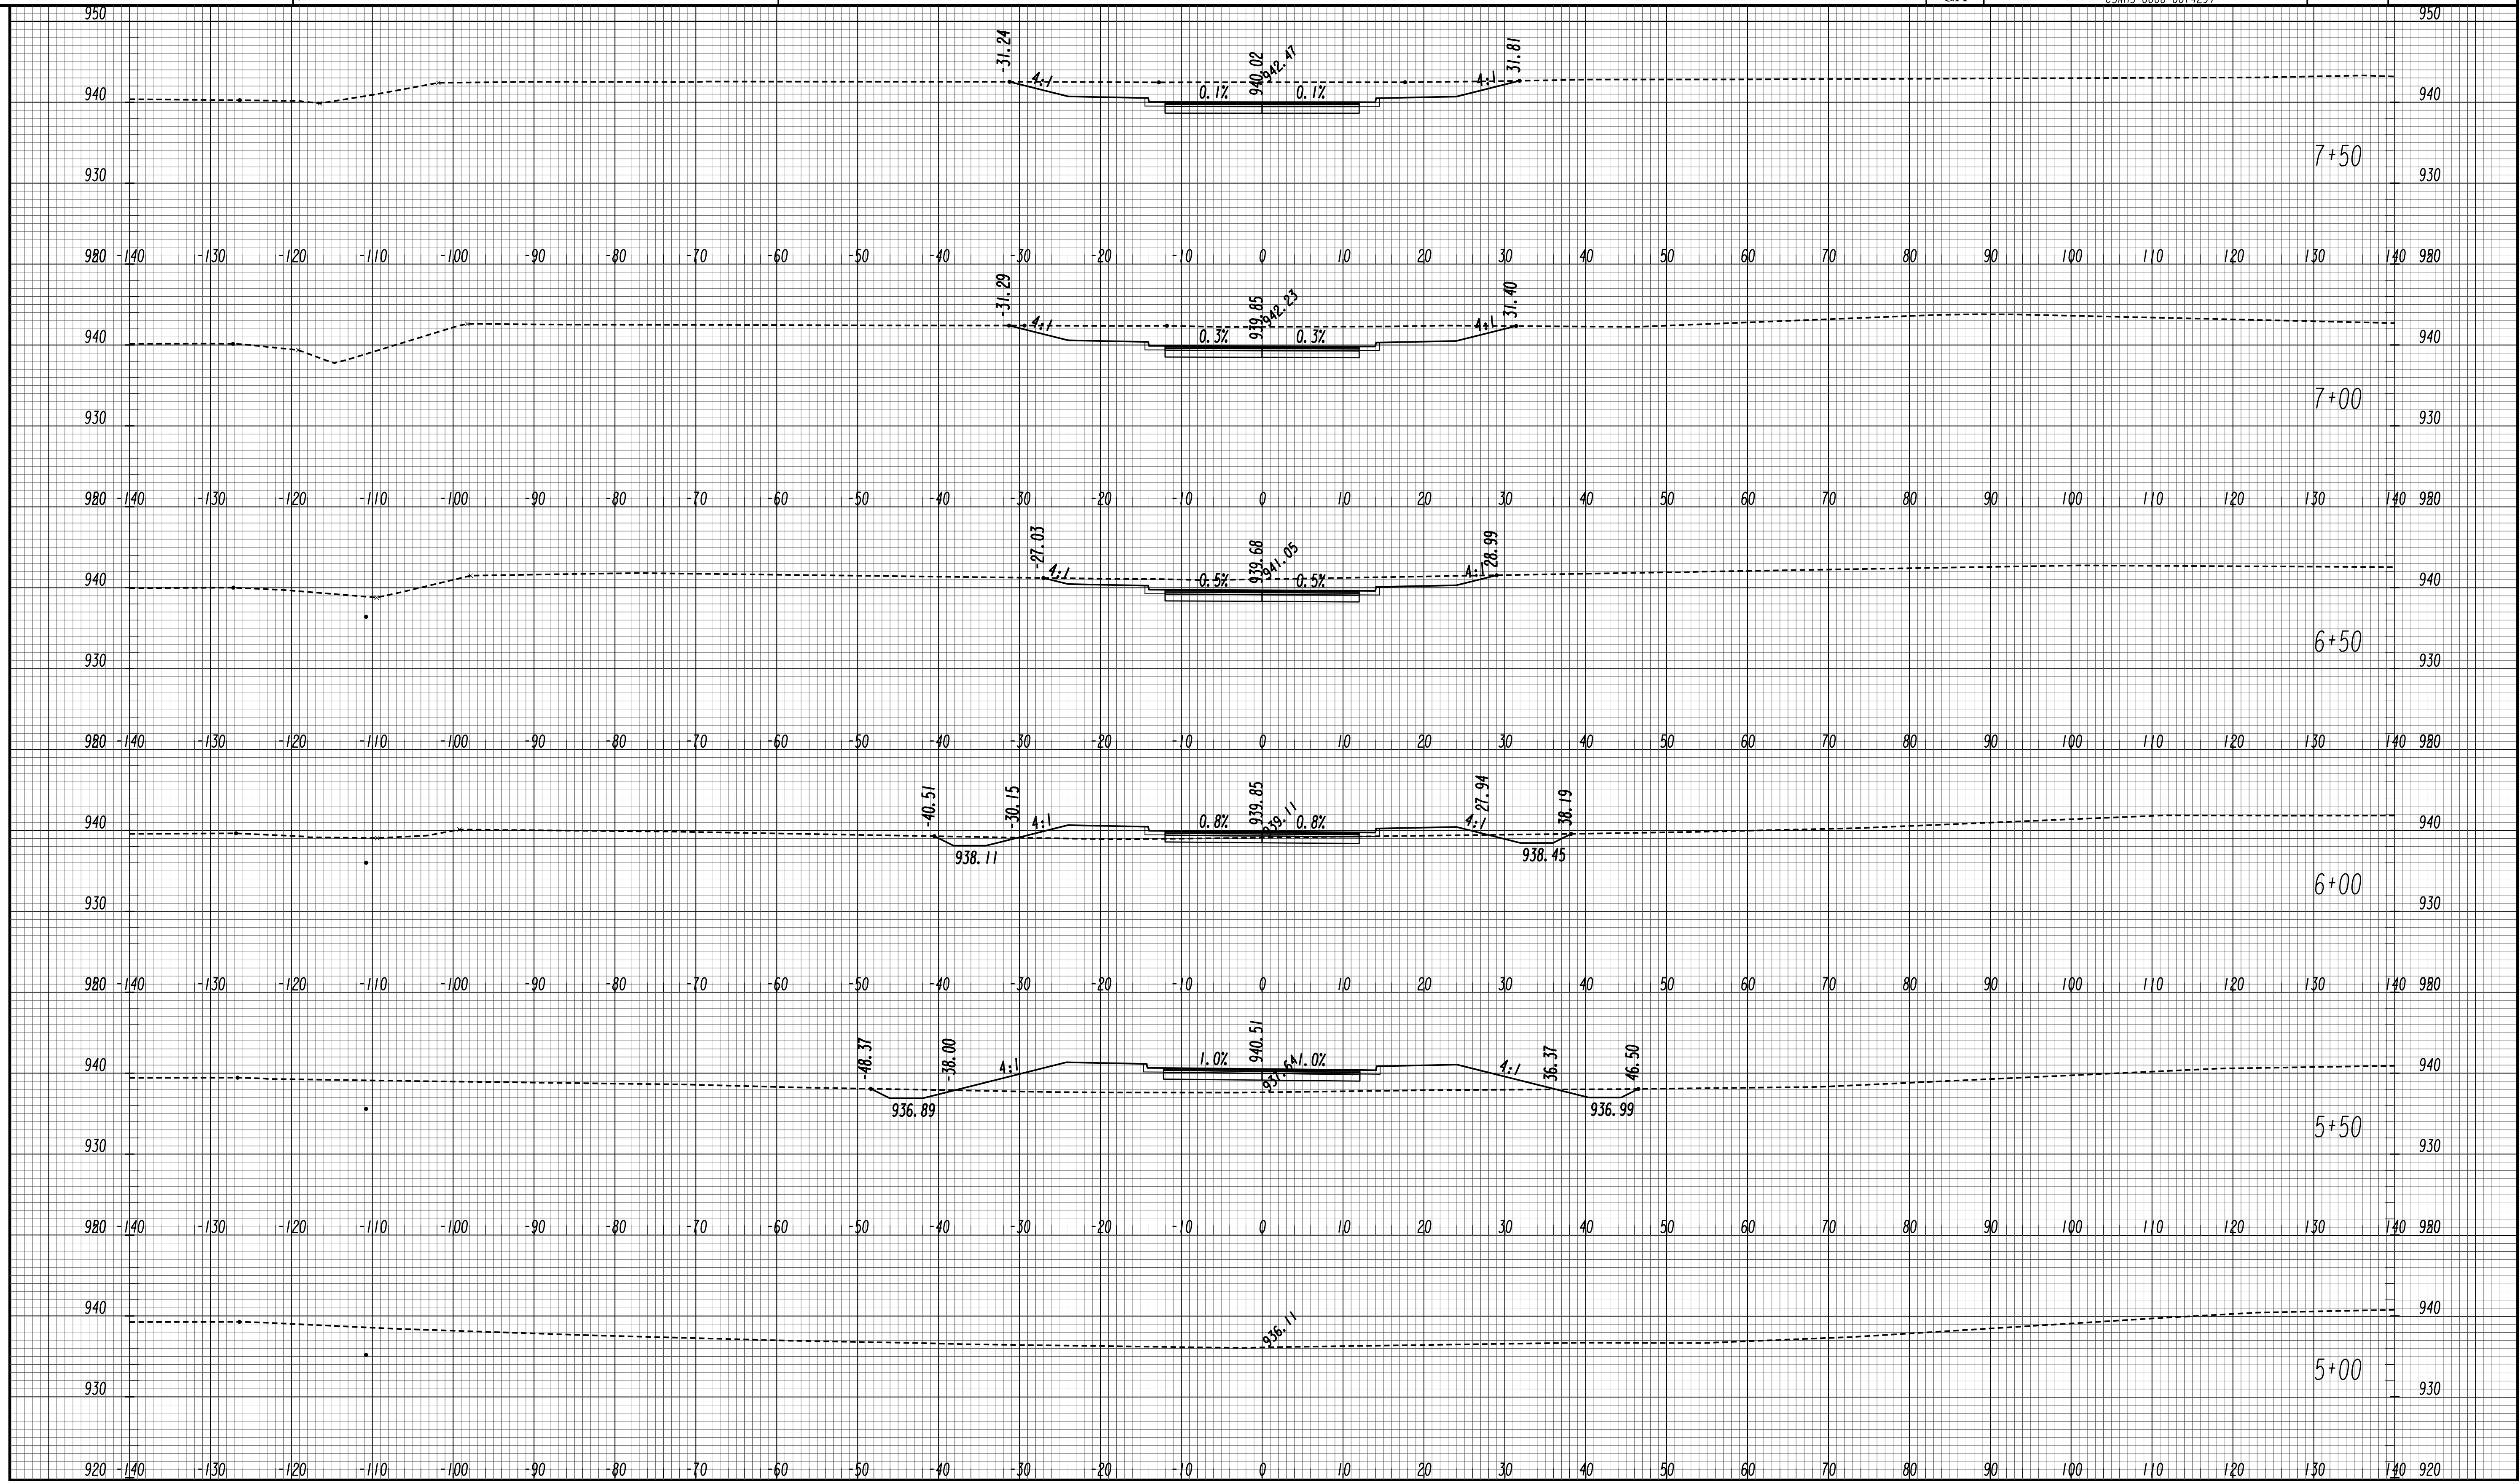

GEORGIA
 DEPARTMENT
 OF
 TRANSPORTATION


SCALE 1 inch = 10 feet Vert.
 SCALE 1 inch = 10 feet Horiz.

REVISION DATES

STATE OF GEORGIA
 DEPARTMENT OF TRANSPORTATION
 OFFICE: ROADWAY DESIGN
CROSS SECTIONS

EXCHANGE BLVD
 CUL DE SAC WEST

DRAWING No.
23-0106

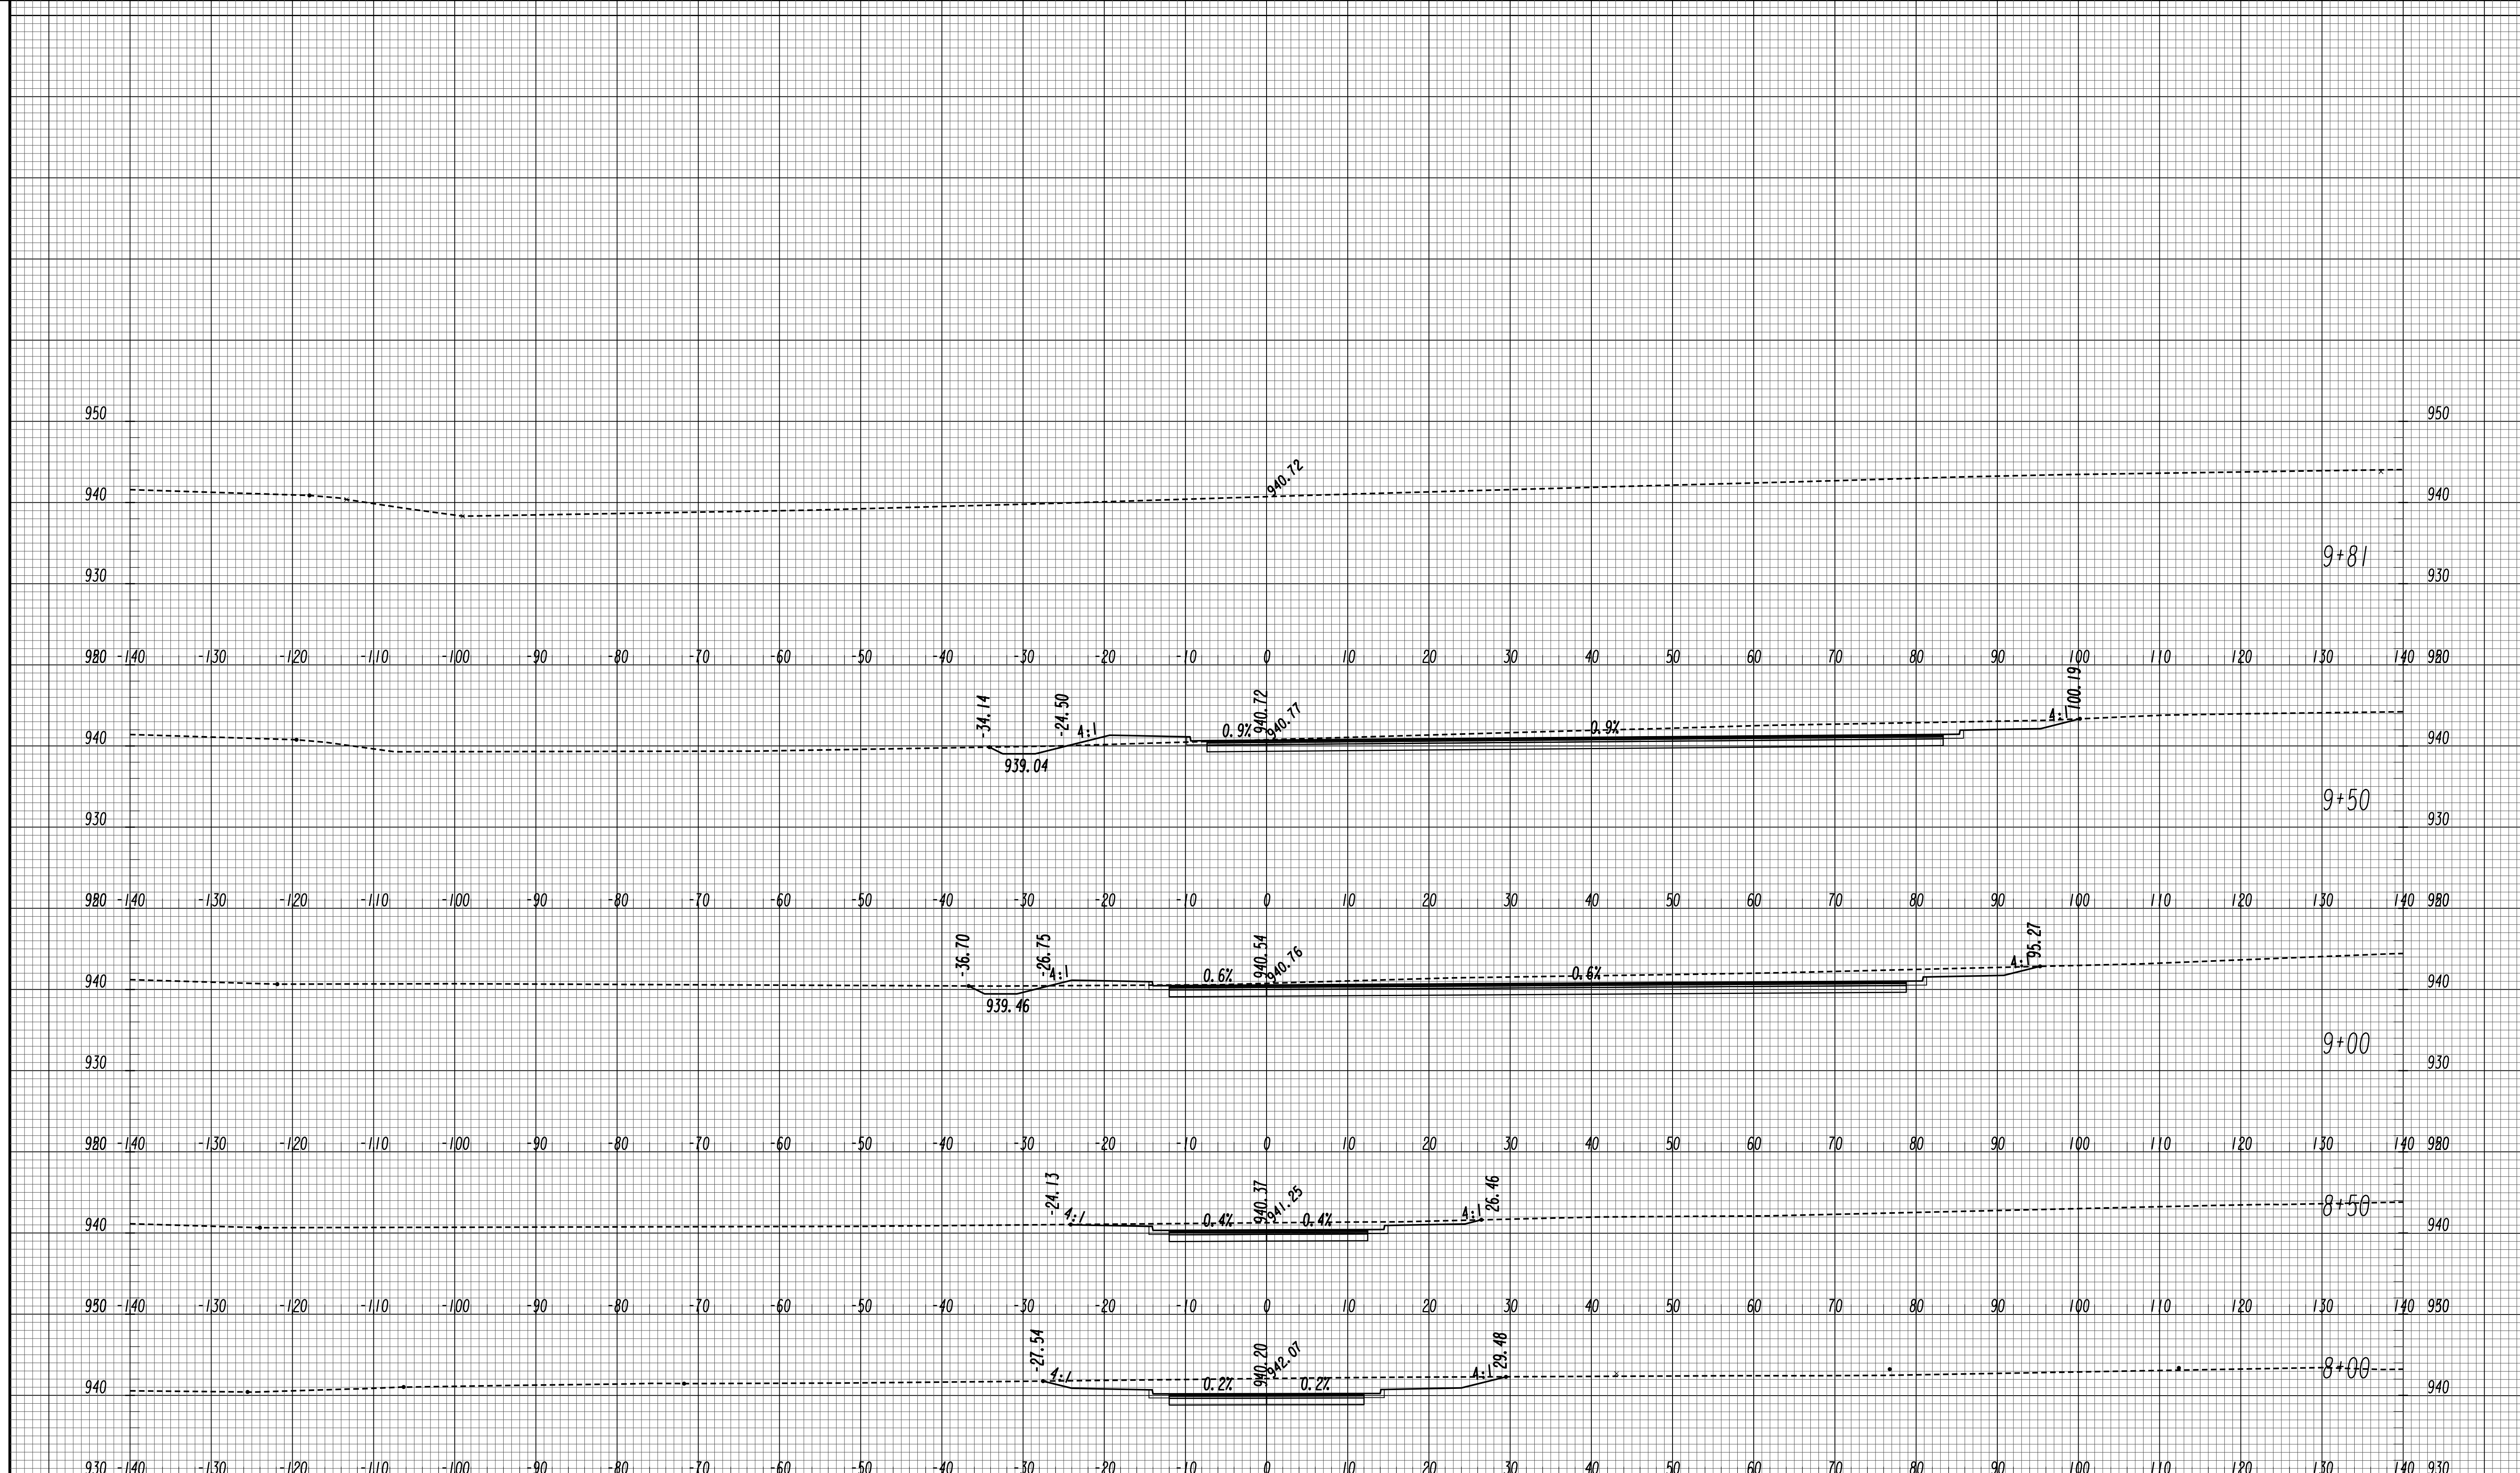

GEORGIA
 DEPARTMENT
 OF
 TRANSPORTATION

SCALE 1 inch = 10 feet Vert.
 SCALE 1 inch = 10 feet Horiz.

REVISION DATES

STATE OF GEORGIA
 DEPARTMENT OF TRANSPORTATION
 OFFICE: ROADWAY DESIGN
CROSS SECTIONS

EXCHANGE BLVD
 CUL DE SAC WEST

DRAWING No.
23-0107