


2012 EXISTING DHV

T = 9.5%
 SU = 6.5% RFN 11/12
 COMB = 3%

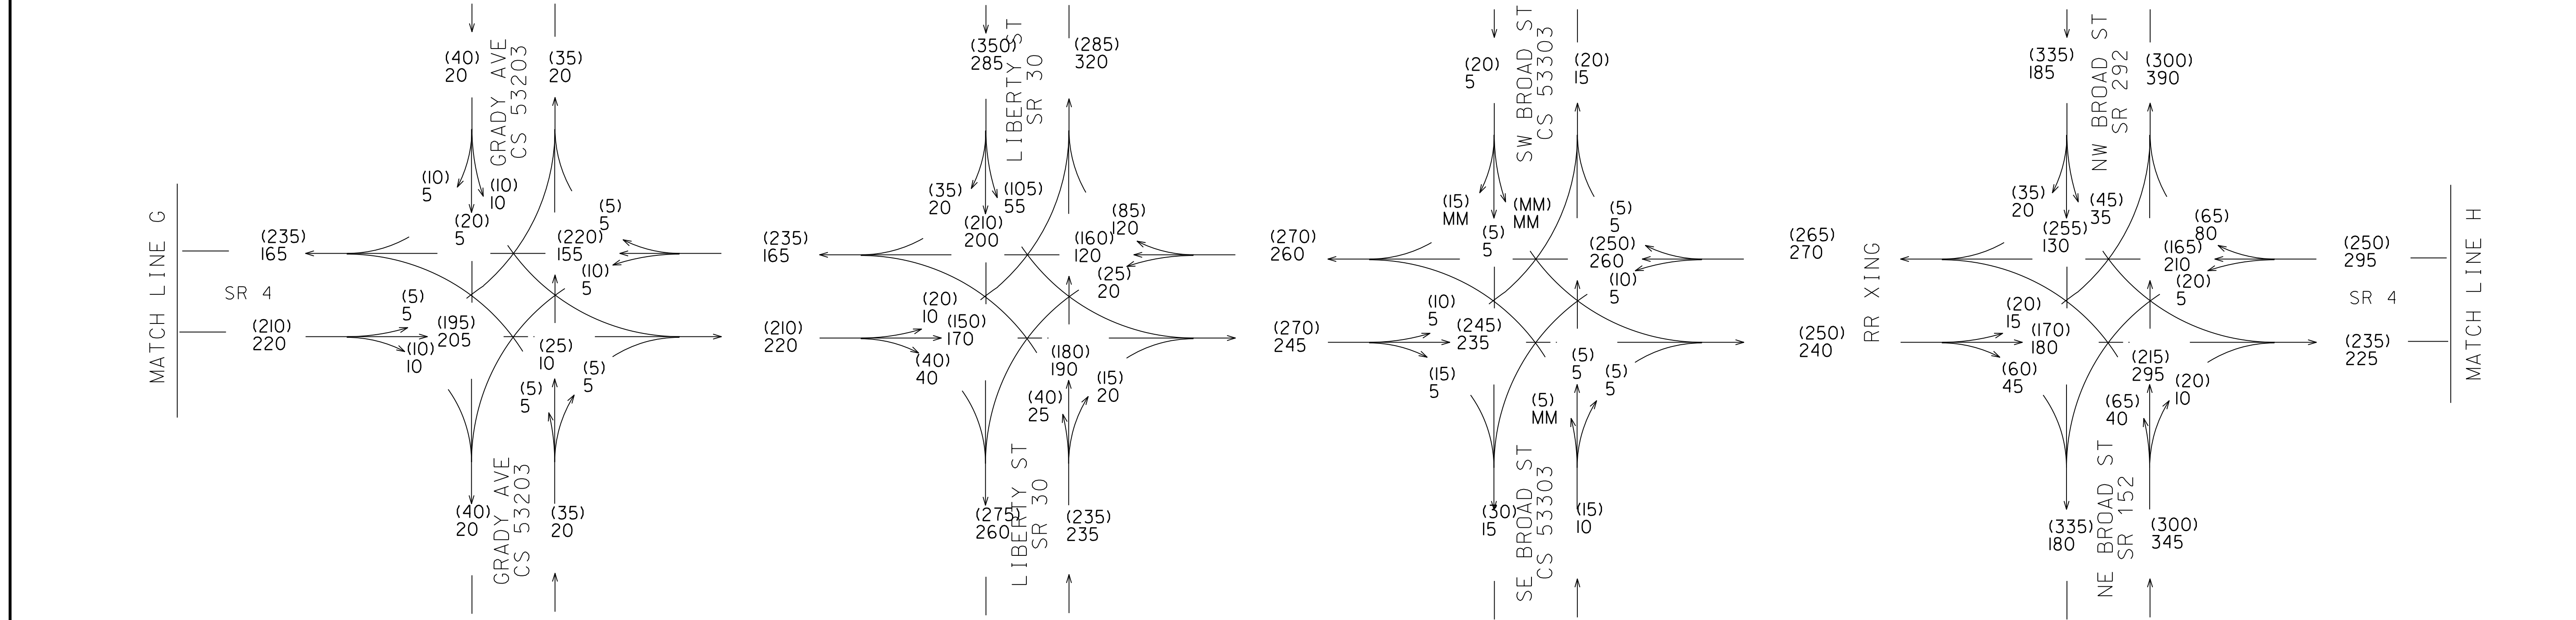

GEORGIA
 DEPARTMENT
 OF
 TRANSPORTATION

REVISION DATES	

STATE OF GEORGIA
 DEPARTMENT OF TRANSPORTATION
 OFFICE: **ROADWAY DESIGN**
TRAFFIC DIAGRAM

DRAWING No.
10-006