



MATCH LINE STA. 16+70 DRAWING No. 14-003

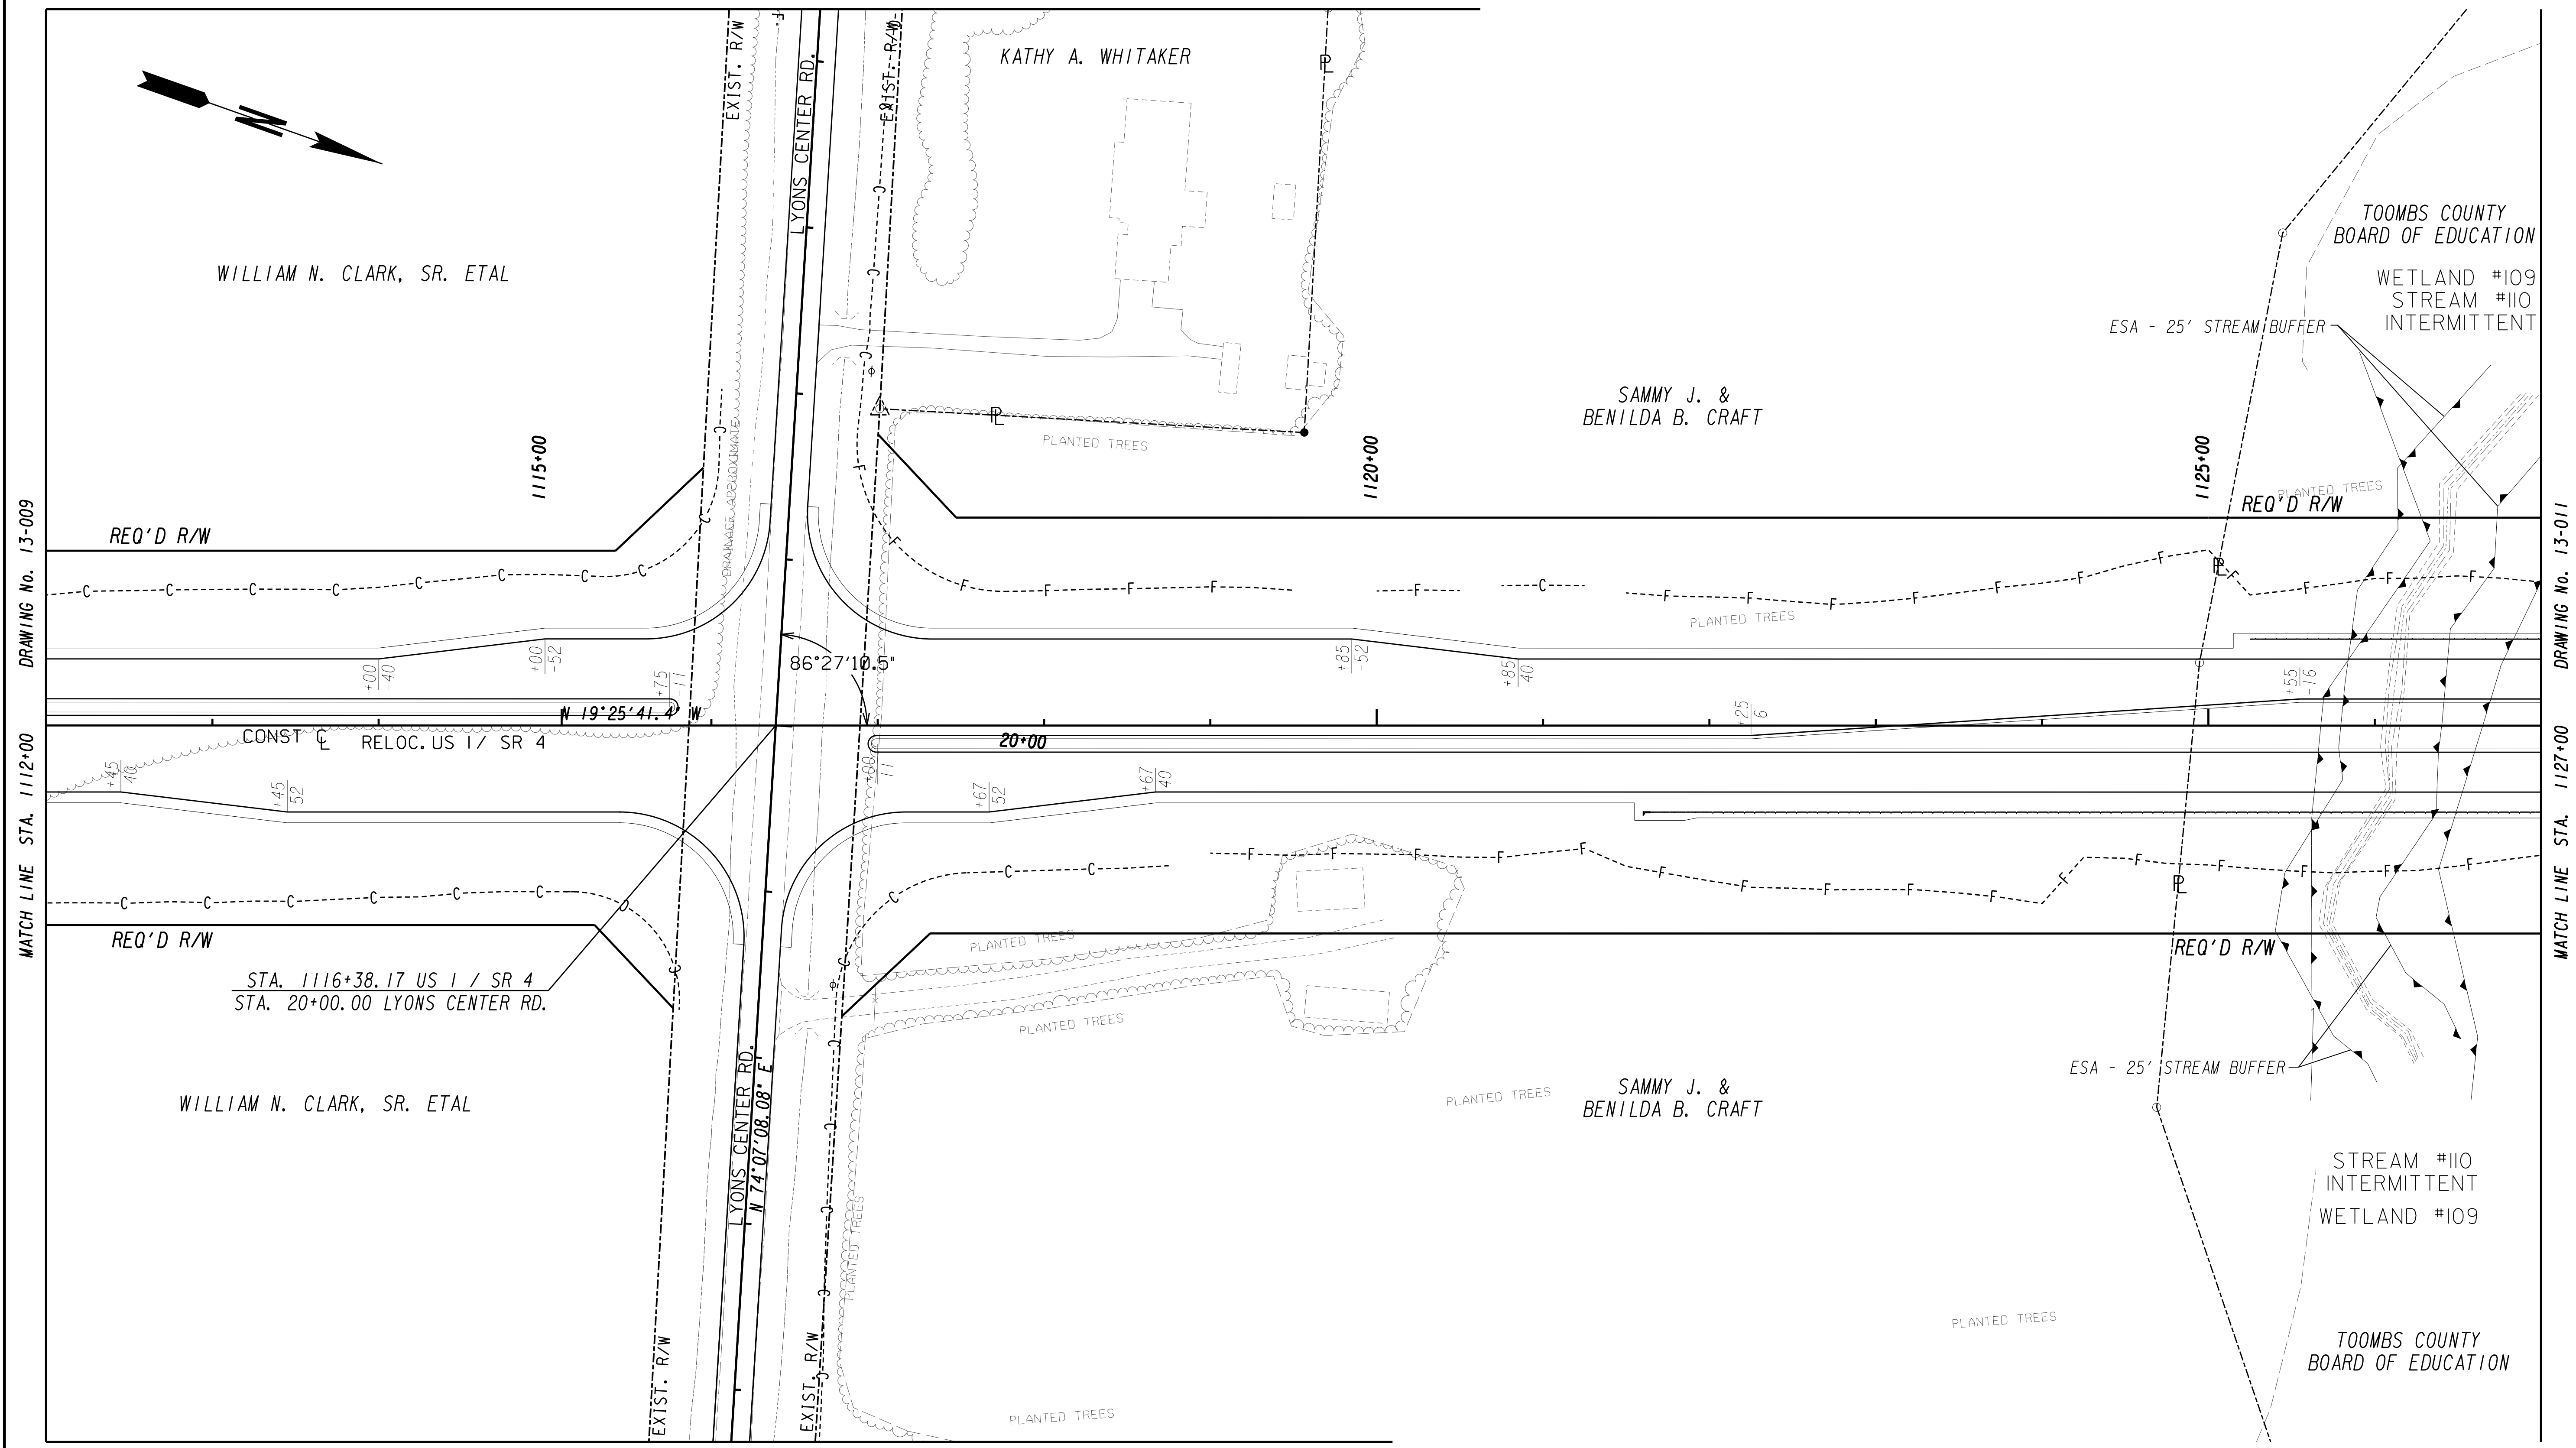

PROPERTY AND EXISTING R/W LINE
 REQUIRED R/W LINE
 CONSTRUCTION LIMITS
 EASEMENT FOR CONSTR
 & MAINTENANCE OF SLOPES
 EASEMENT FOR CONSTR OF SLOPES
 EASEMENT FOR CONSTR OF DRIVES

---@--- BEGIN LIMIT OF ACCESS.....BLA
 ---@--- END LIMIT OF ACCESS.....ELA
 ---@--- LIMIT OF ACCESS
 ---@--- REQ'D R/W & LIMIT OF ACCESS
 ---@--- ORANGE BARRIER FENCE

GEORGIA
 DEPARTMENT
 OF
 TRANSPORTATION

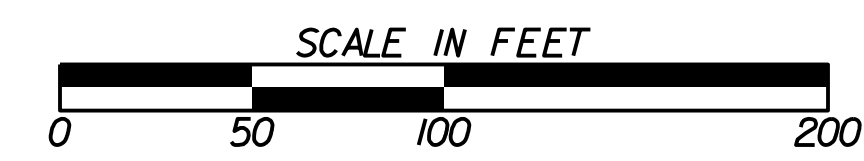

REVISION DATES	

STATE OF GEORGIA
 DEPARTMENT OF TRANSPORTATION
 OFFICE: ROADWAY DESIGN
MAINLINE PLAN
 SR 4 / US 1
 DRAWING No. 13-010