


MATCH LINE STA. 15+47 DRAWING No. 14-008

DE6  
 Curve #14 (6% EMAX)  
 PI Sta = 16+88.33  
 PI N = 806131.6609  
 PI E = 602089.2321  
 DELTA = 19°19'24.6" (LT)  
 D = 02°45'00.00"  
 T = 354.70  
 L = 702.67  
 R = 2083.48  
 E = 29.98  
 SE RATE = 2.8%

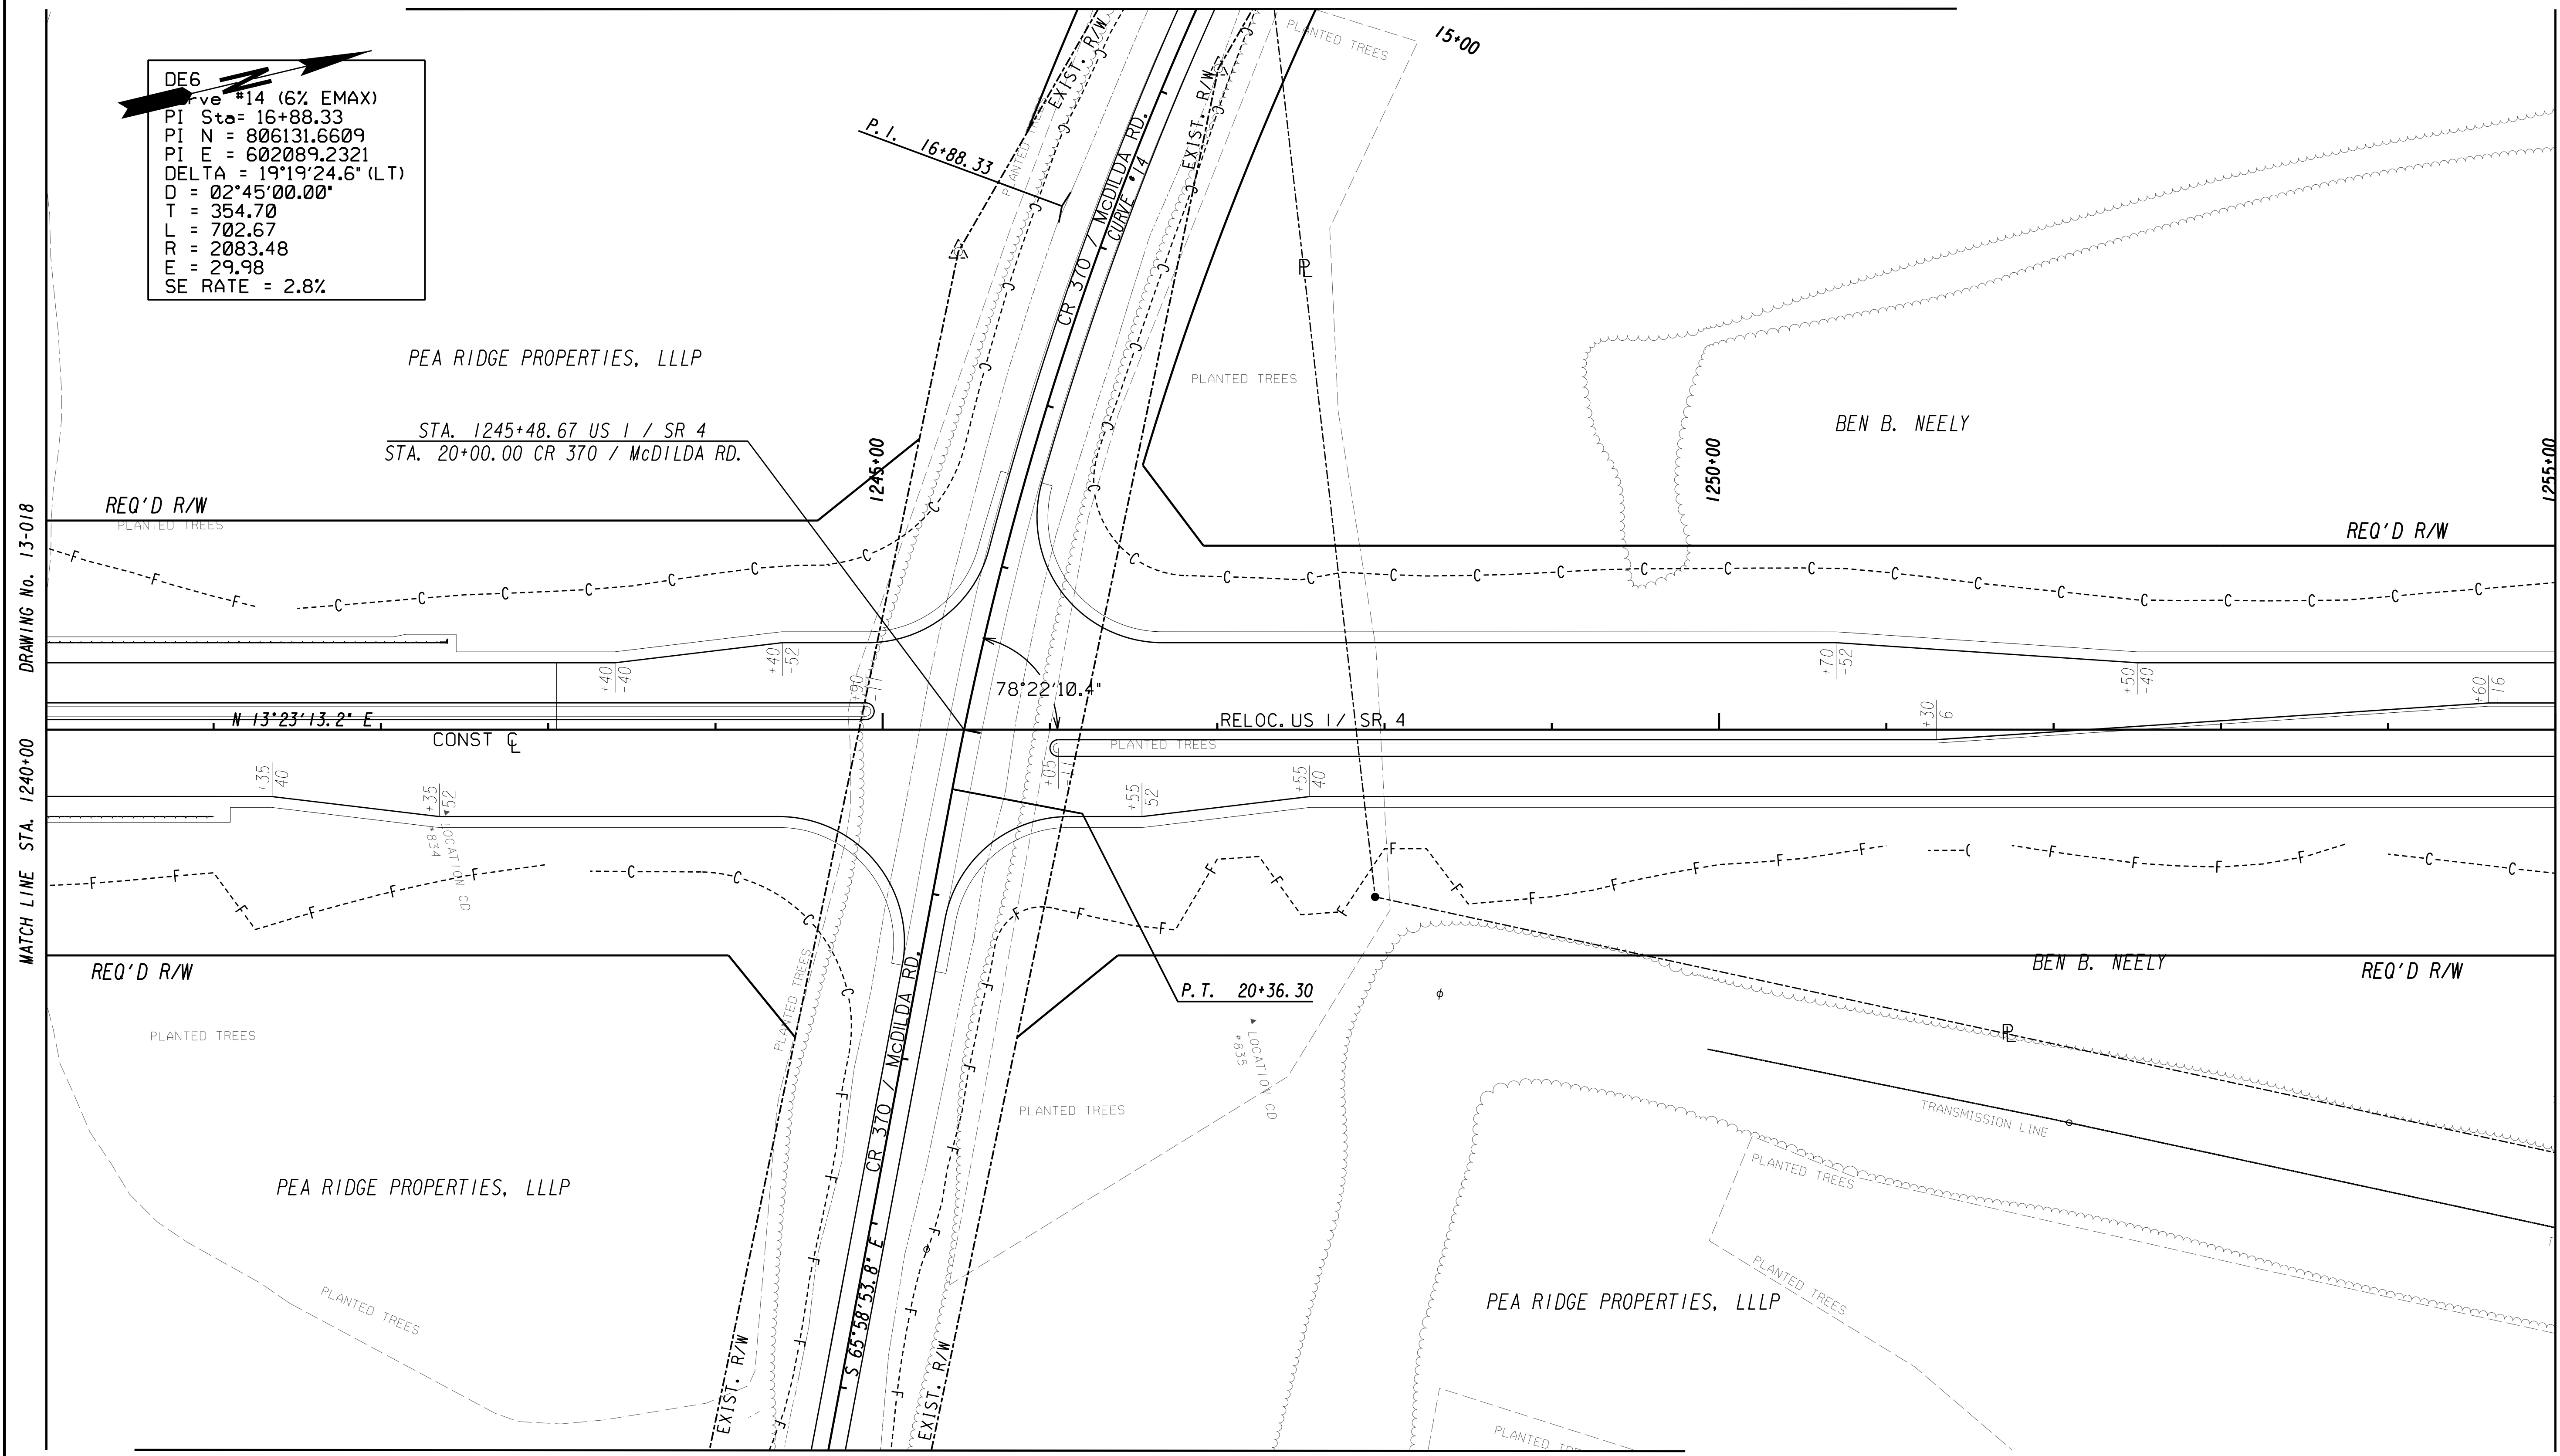

DRAWING No. 13-018  
 MATCH LINE STA. 1240+00


DRAWING No. 13-020  
 MATCH LINE STA. 1255+00

MATCH LINE STA. 24+38 DRAWING No. 14-008

PROPERTY AND EXISTING R/W LINE  
 REQUIRED R/W LINE  
 CONSTRUCTION LIMITS  
 EASEMENT FOR CONSTR  
 & MAINTENANCE OF SLOPES  
 EASEMENT FOR CONSTR OF SLOPES  
 EASEMENT FOR CONSTR OF DRIVES

---@--- BEGIN LIMIT OF ACCESS.....BLA  
 ---@--- END LIMIT OF ACCESS.....ELA  
 ---C---F--- LIMIT OF ACCESS  
 [Hatched Box] REQ'D R/W & LIMIT OF ACCESS  
 [Cross-hatched Box] ORANGE BARRIER FENCE

**GEORGIA**  
 DEPARTMENT  
 OF  
 TRANSPORTATION

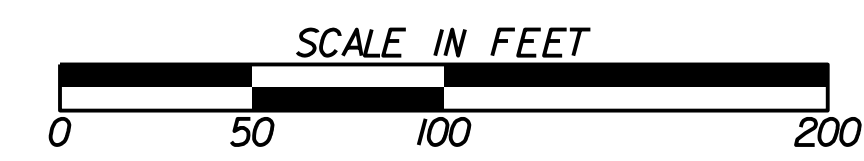

REVISION DATES	

STATE OF GEORGIA  
 DEPARTMENT OF TRANSPORTATION  
 OFFICE: ROADWAY DESIGN  
**MAINLINE PLAN**  
 SR 4 / US 1

DRAWING No.  
**13-019**