
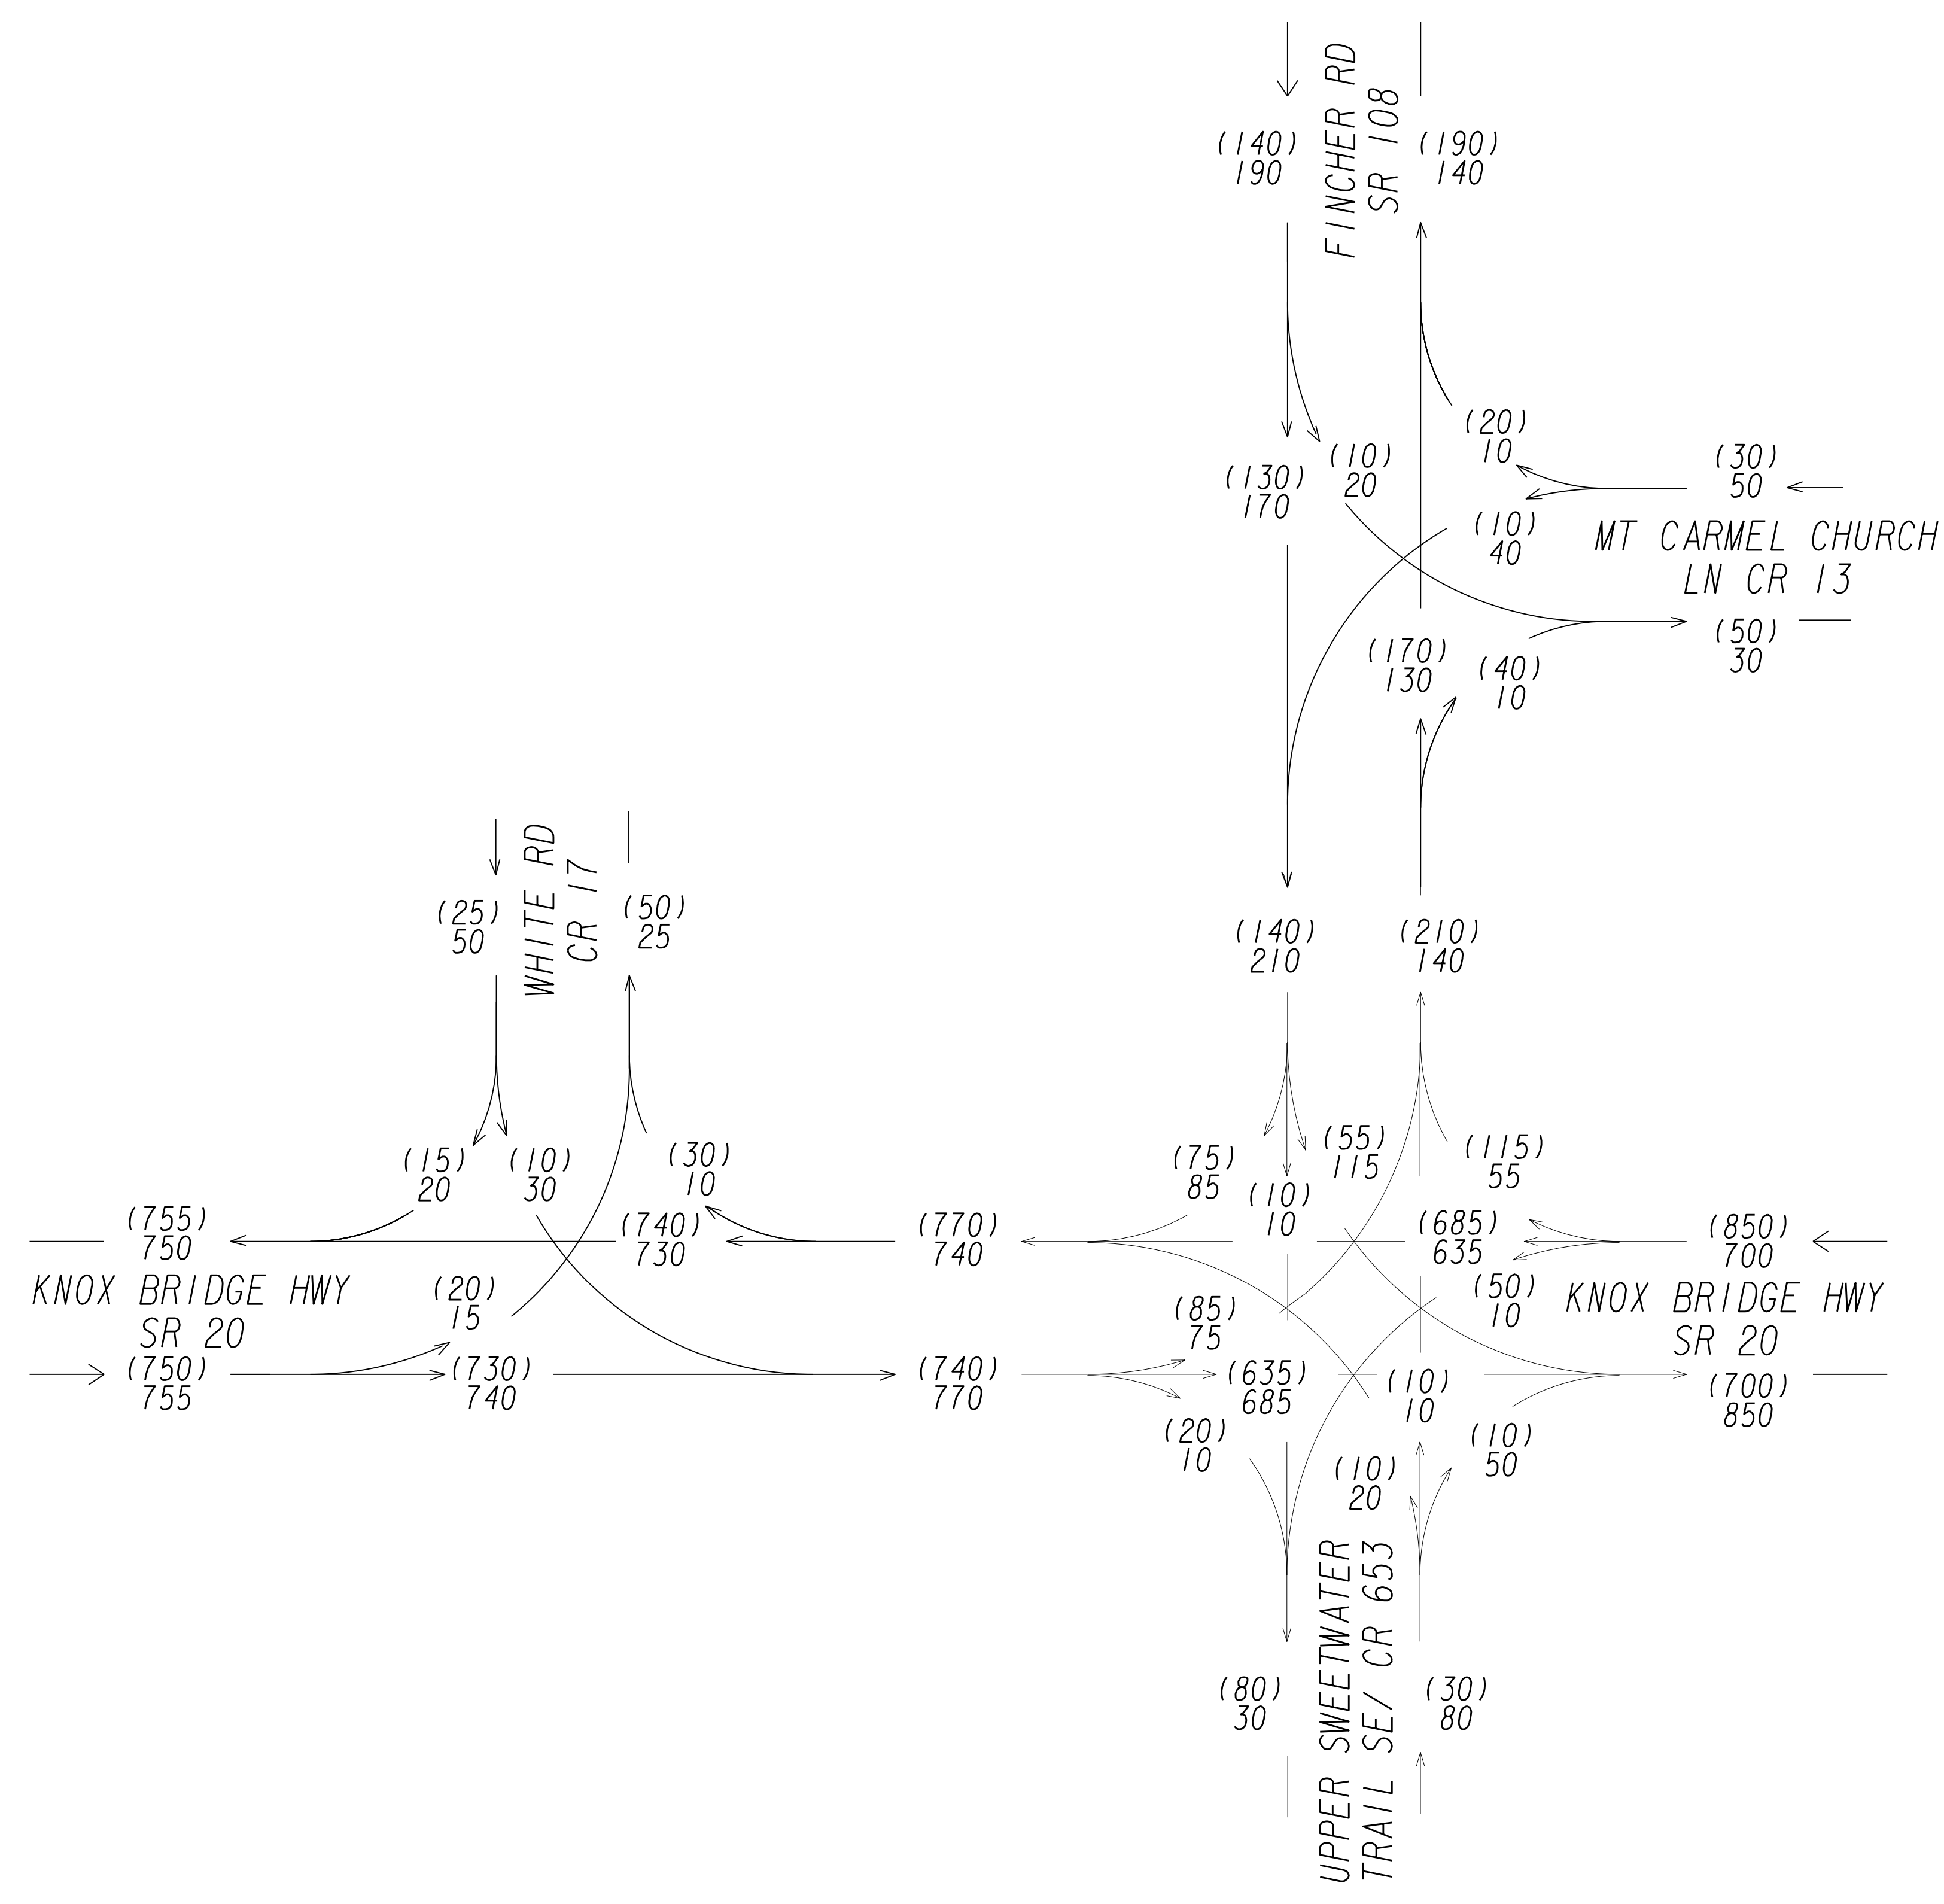


CHEROKEE COUNTY

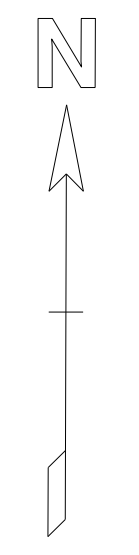

STP00-0012-01(112)
PI# 662650
SR 20 AT SR 108;
CR 17/ WHITE RD AND
CR 13/ MT CARMEL CHURCH LANE

2037 PM DHV = (000)
2037 AM DHV = 000
NO BUILD

CHEROKEE COUNTY

T = 6.5%
SU = 3.5%
COMB = 3%

REVISION DATES	

STATE OF GEORGIA
DEPARTMENT OF TRANSPORTATION
OFFICE: PLANNING

TRAFFIC DIAGRAM
AFE
01/2014

DRAWING No.
10-5